
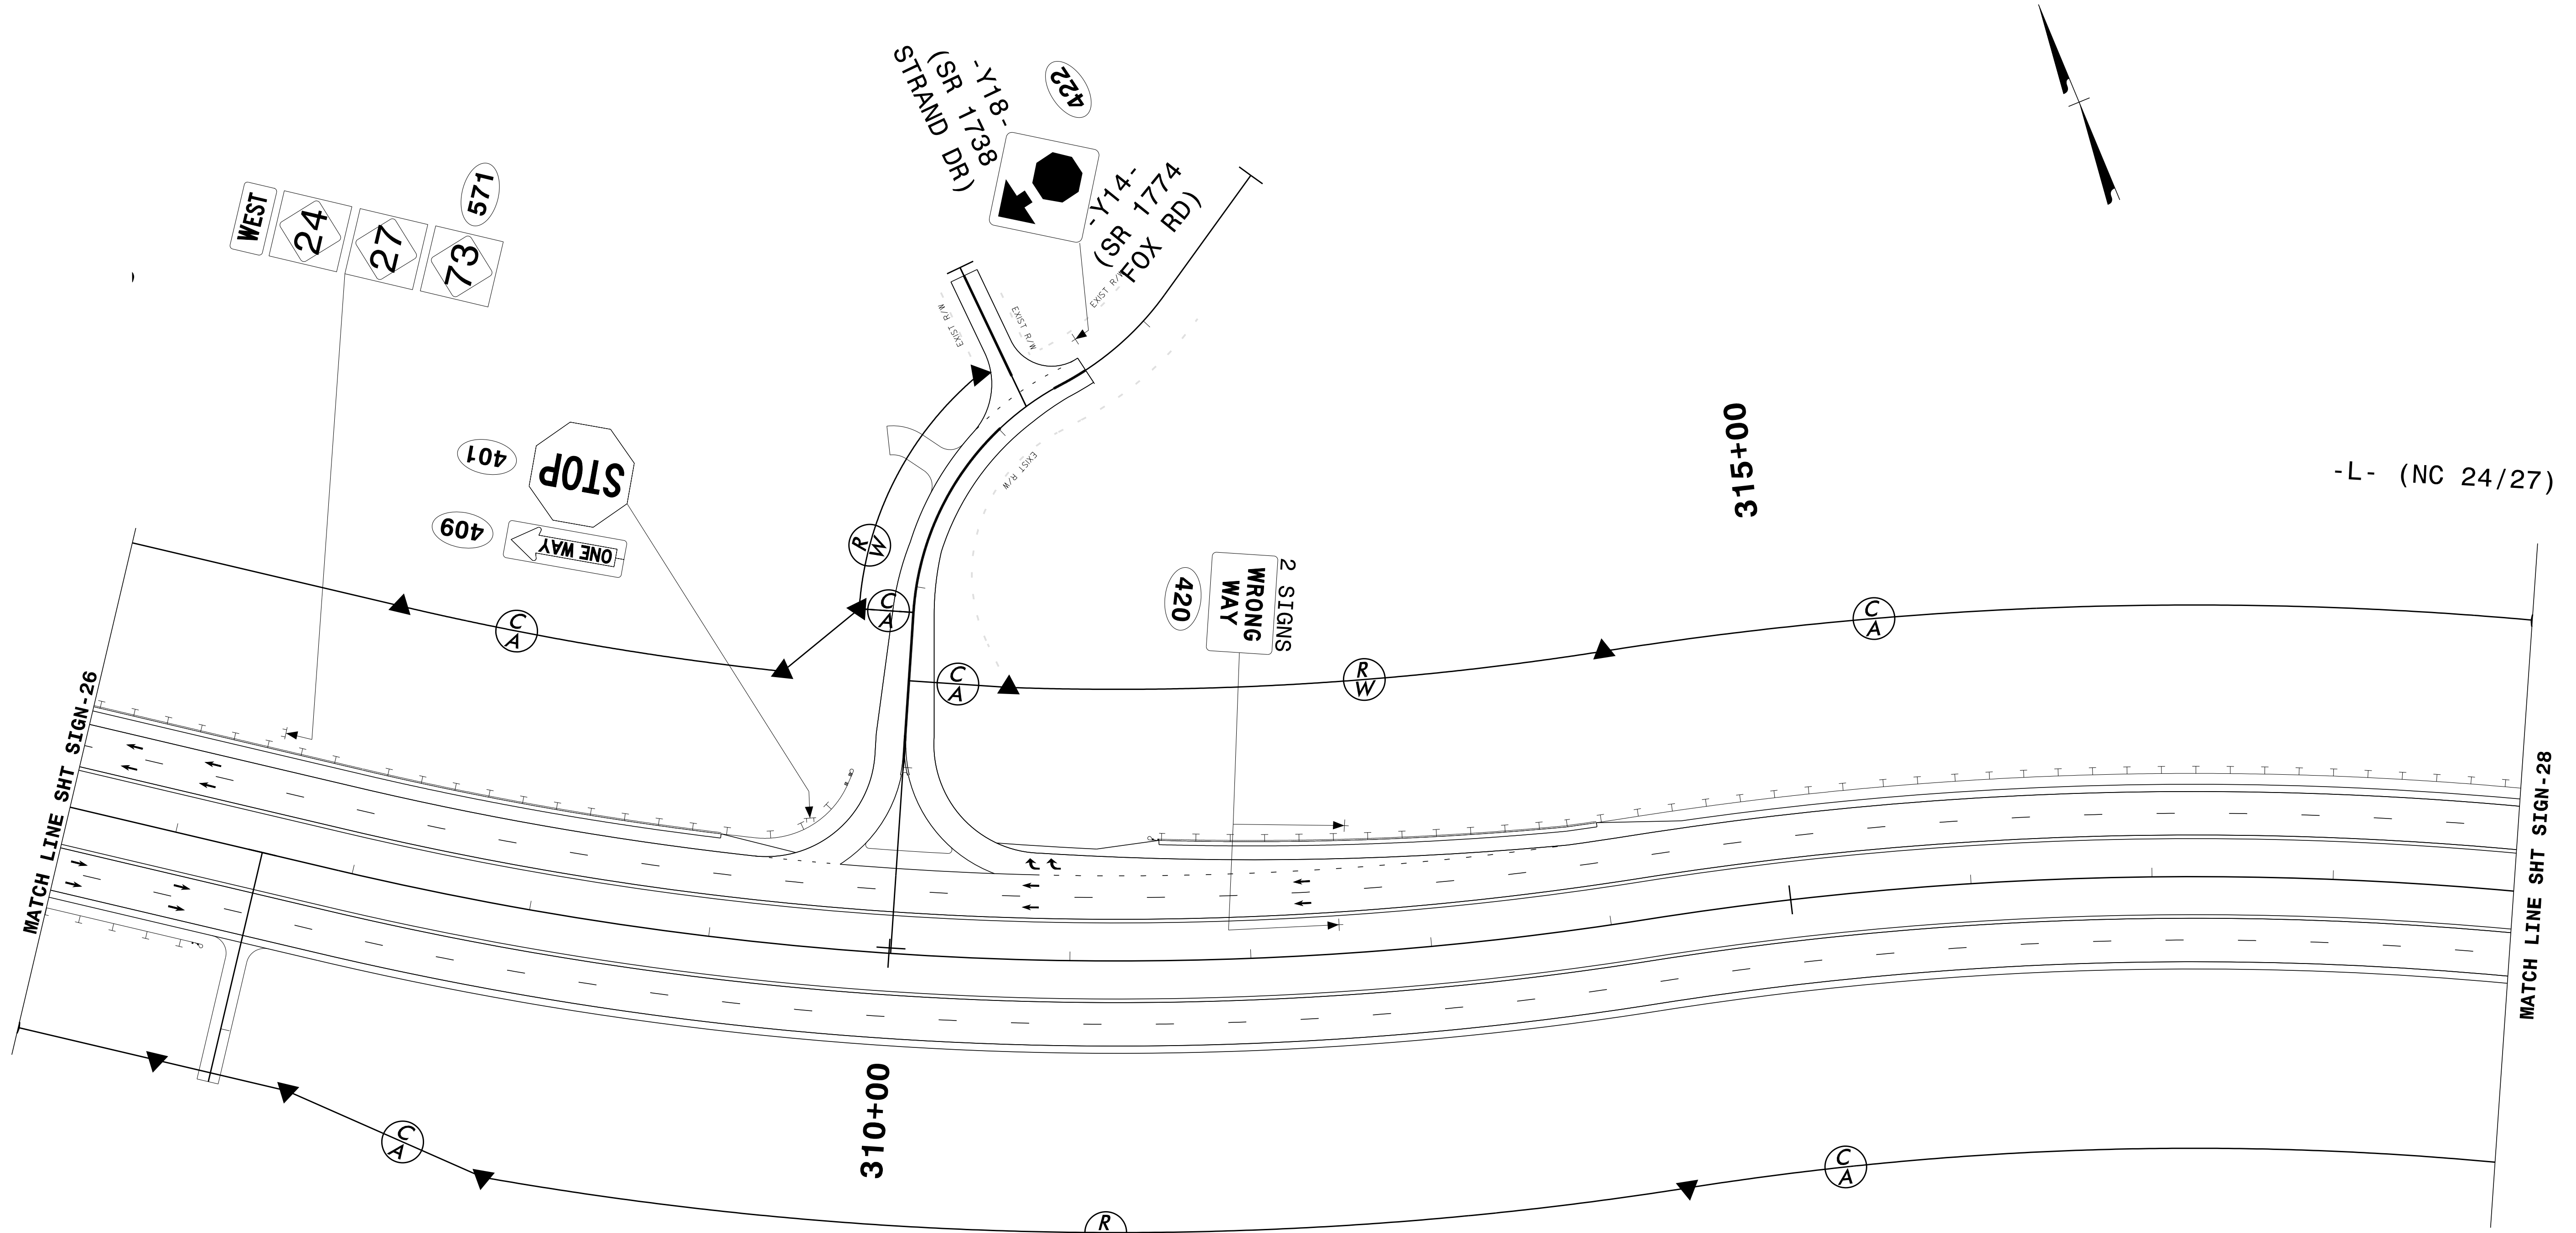


PROJ. REFERENCE NO.	SHEET NO.
R-2530B	SIGN-27
DOCUMENT NOT CONSIDERED FINAL UNLESS ALL SIGNATURES COMPLETED	
 HDR Engineering, Inc. of the Carolinas 555 Fayetteville St, Suite 900 Raleigh, N.C. 27601 N.C.B.E.L.S. License Number: F-0116	





REVISIONS

PLOT DRIVER: \$PLTDRV\$  
 USER: \$USER\$  
 FILE: \$PWVARVAULTPATHDESIG\$

PENTABLE: \$PENTBL\$  
 TIME: \$TIME\$  
 SCALE: \$SCALESHT\$

DATE: \$DATE\$

APPROVED: <i>Ron King</i>	DATE: 12/13/2018			<b>SIGN DETAIL</b>													
SCALE: NTS	DATE: \$DATES			REVISIONS													
DWG. BY: K HECTOR	DESIGN BY: K HECTOR	<table border="1"> <tr><td> </td><td> </td></tr> <tr><td> </td><td> </td></tr> <tr><td> </td><td> </td></tr> </table>								<table border="1"> <tr><td> </td><td> </td></tr> <tr><td> </td><td> </td></tr> <tr><td> </td><td> </td></tr> </table>							
REVIEWED BY: R KING		CADD FILE															