
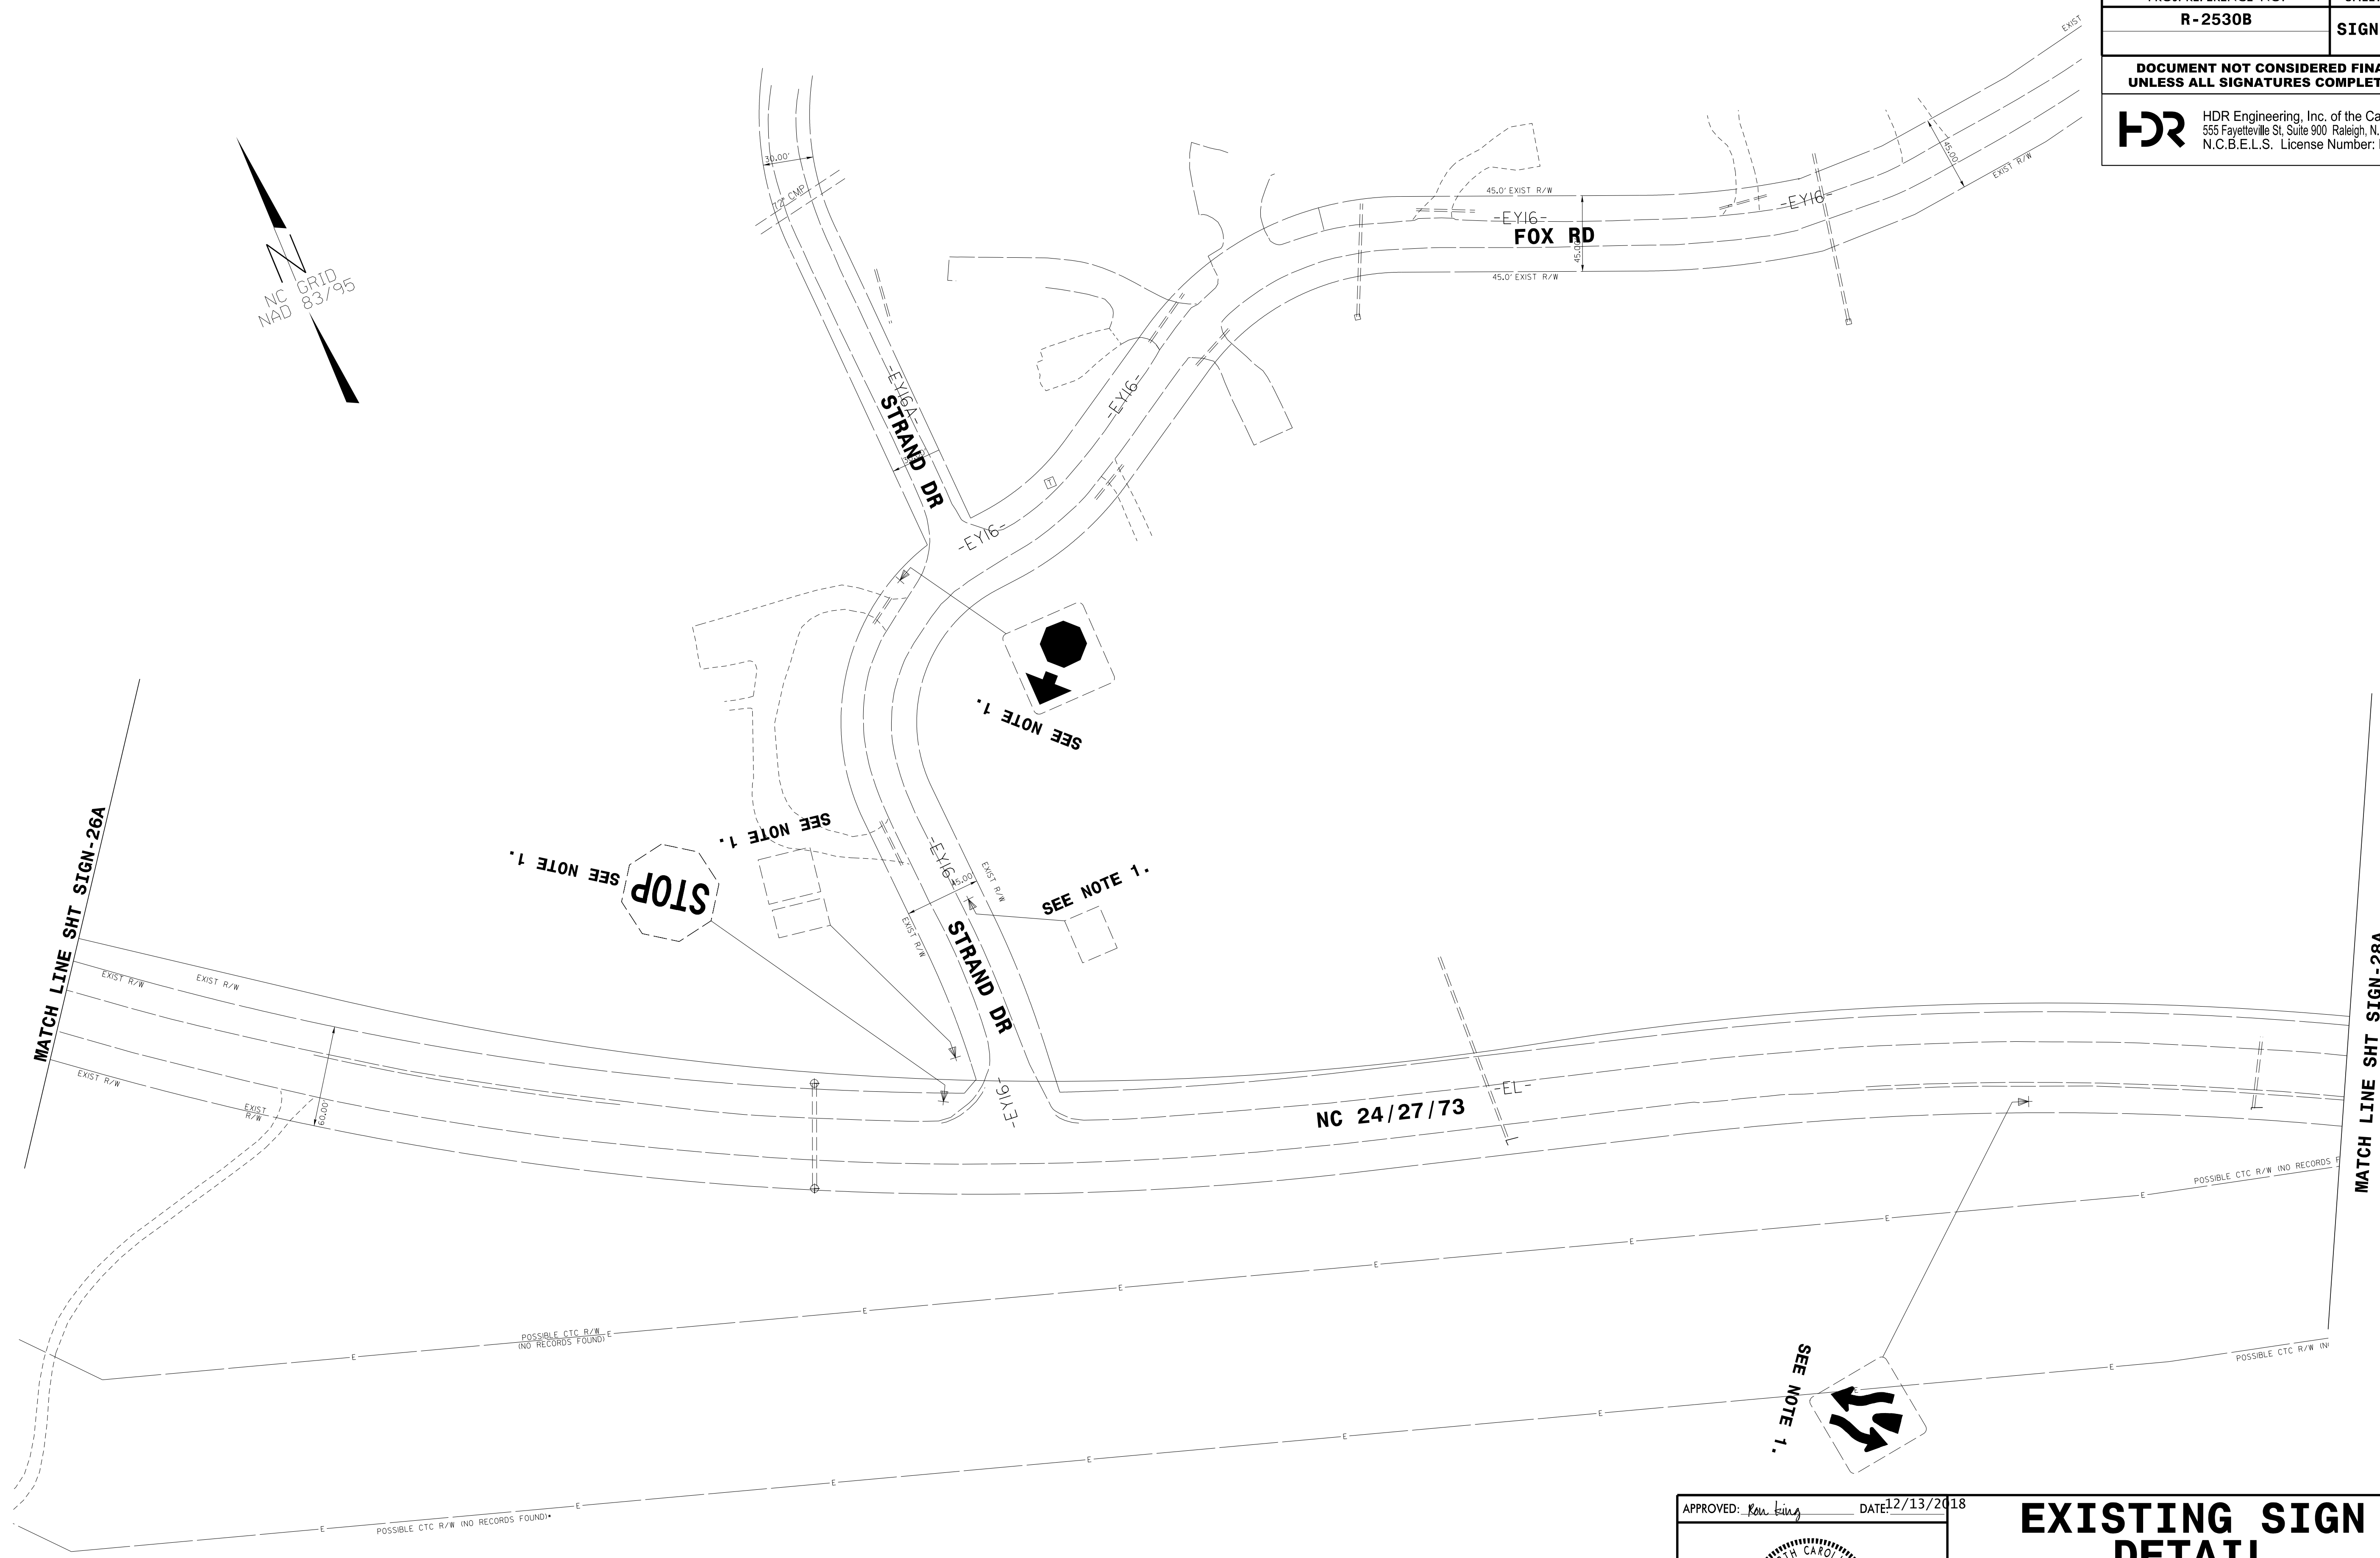




PROJ. REFERENCE NO. <b>R-2530B</b>	SHEET NO. <b>SIGN-27A</b>
<b>DOCUMENT NOT CONSIDERED FINAL UNLESS ALL SIGNATURES COMPLETED</b>	
 <b>HDR</b> Engineering, Inc. of the Carolinas 555 Fayetteville St, Suite 900 Raleigh, N.C. 27601 N.C.B.E.L.S. License Number: F-0116	



REVISIONS

PLOT DRIVER: \$PLTDRV\$  
 USER: \$USER\$  
 FILE: \$PWVARVAULTPATHDESC\$  
 PENTABLE: \$PENTBL\$  
 TIME: \$TIME\$  
 SCALE: \$SCALESHORT\$  
 DATE: \$DATE\$

APPROVED: <i>Ron King</i>	DATE: 12/13/2018	<h2 style="text-align: center;">EXISTING SIGN DETAIL</h2>			REVISIONS
SCALE: NTS	DATE: \$DATES				
DESIGN BY: K HECTOR	REVIEWED BY: R KING				