
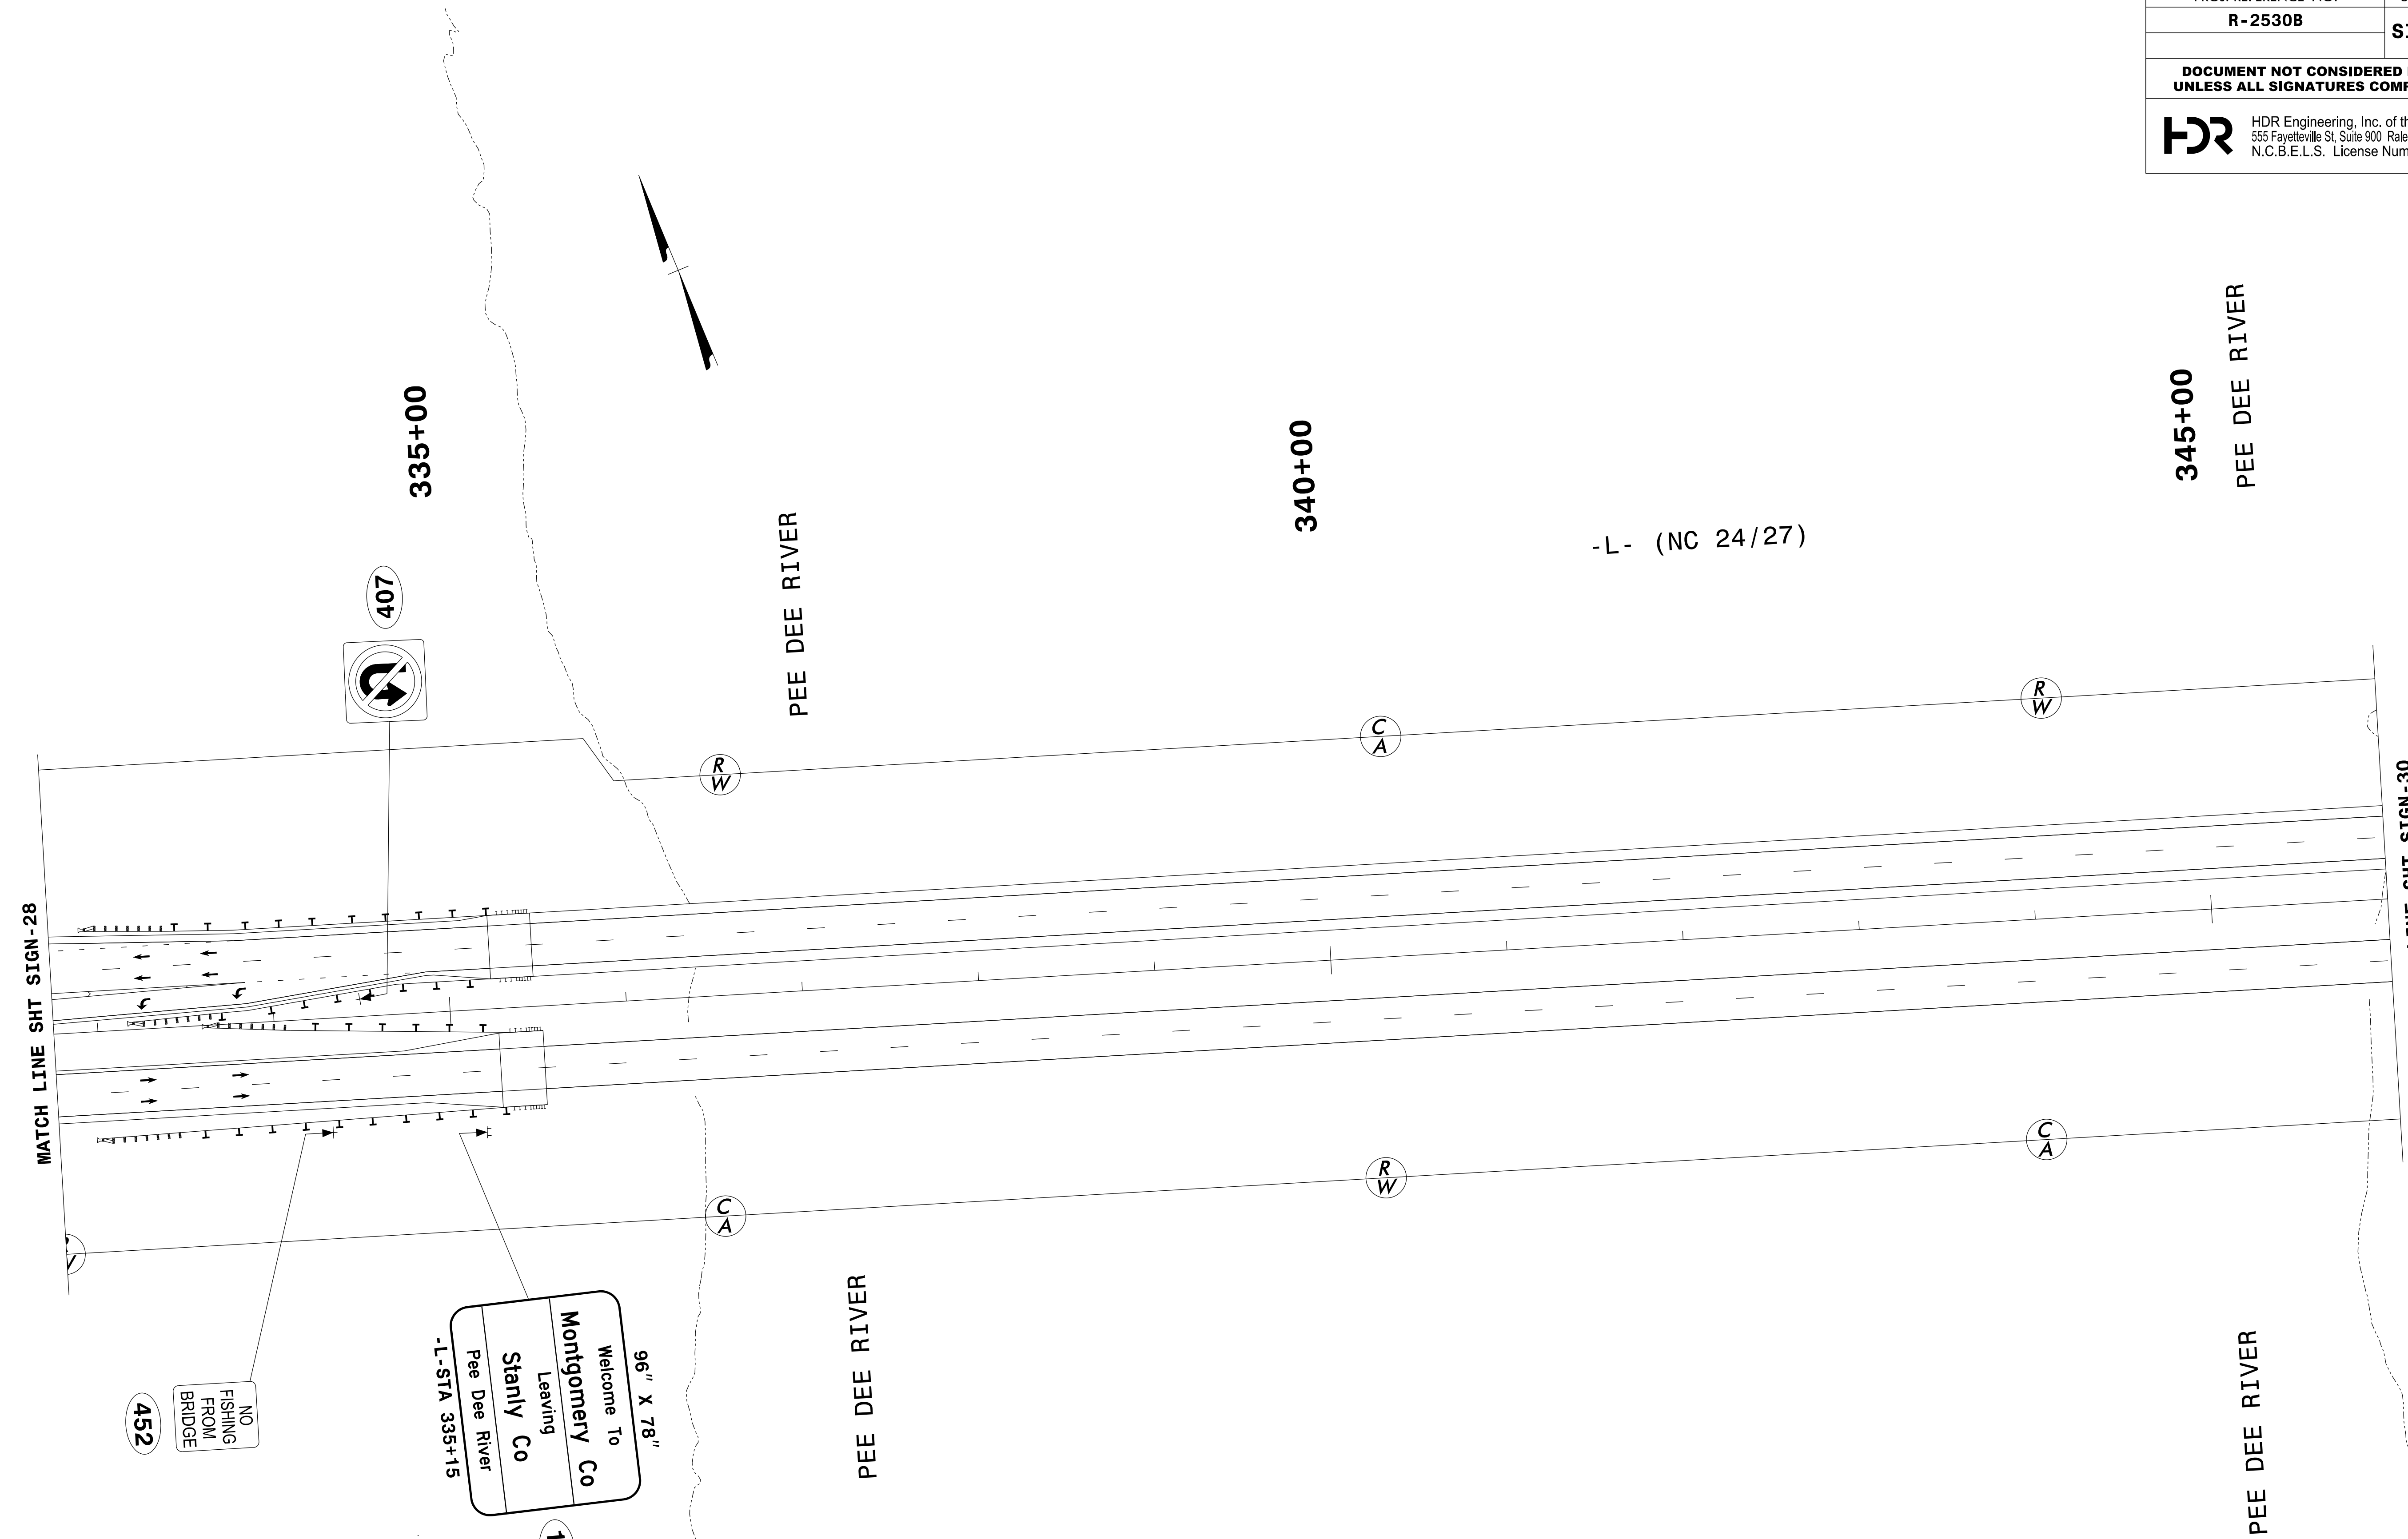



PLOT DRIVER: pdfplotter  
 USER: KHECTOR  
 FILE: NCDOT\2015.NCDOT\_TMSD.Limited.Services.Contract.M.7000016704.NCDOT-R2530B.B4974.T03.c.\6.0.CAD.BTM\6.2.Work.In.Progress\Traffic\Signing\CADD\Signing\_Layout\Plans\U2530B\_Signing\_Sht\_25.dgn  
 PENTABLE: NCDOT\_Signing.tbl  
 TIME: 08:55:38  
 SCALE: 1:48.3408  
 DATE: 12/12/18  
 DATE: 12/13/2018

REVISIONS

PROJ. REFERENCE NO.	SHEET NO.
R-2530B	<b>SIGN-29</b>
<b>DOCUMENT NOT CONSIDERED FINAL UNLESS ALL SIGNATURES COMPLETED</b>	
 HDR Engineering, Inc. of the Carolinas 555 Fayetteville St, Suite 900 Raleigh, N.C. 27601 N.C.B.E.L.S. License Number: F-0116	



APPROVED: <i>Ron King</i>	DATE: 12/13/2018	<h2 style="margin: 0;">SIGN DETAIL</h2>								
	SCALE: NTS									
	DATE: 12/12/18									
	DWG. BY: K HECTOR									
DESIGN BY: K HECTOR	REVIEWED BY: R KING	<table border="1"> <thead> <tr> <th colspan="2">REVISIONS</th> </tr> </thead> <tbody> <tr> <td> </td> <td> </td> </tr> <tr> <td> </td> <td> </td> </tr> <tr> <td> </td> <td> </td> </tr> </tbody> </table>	REVISIONS							
REVISIONS										