
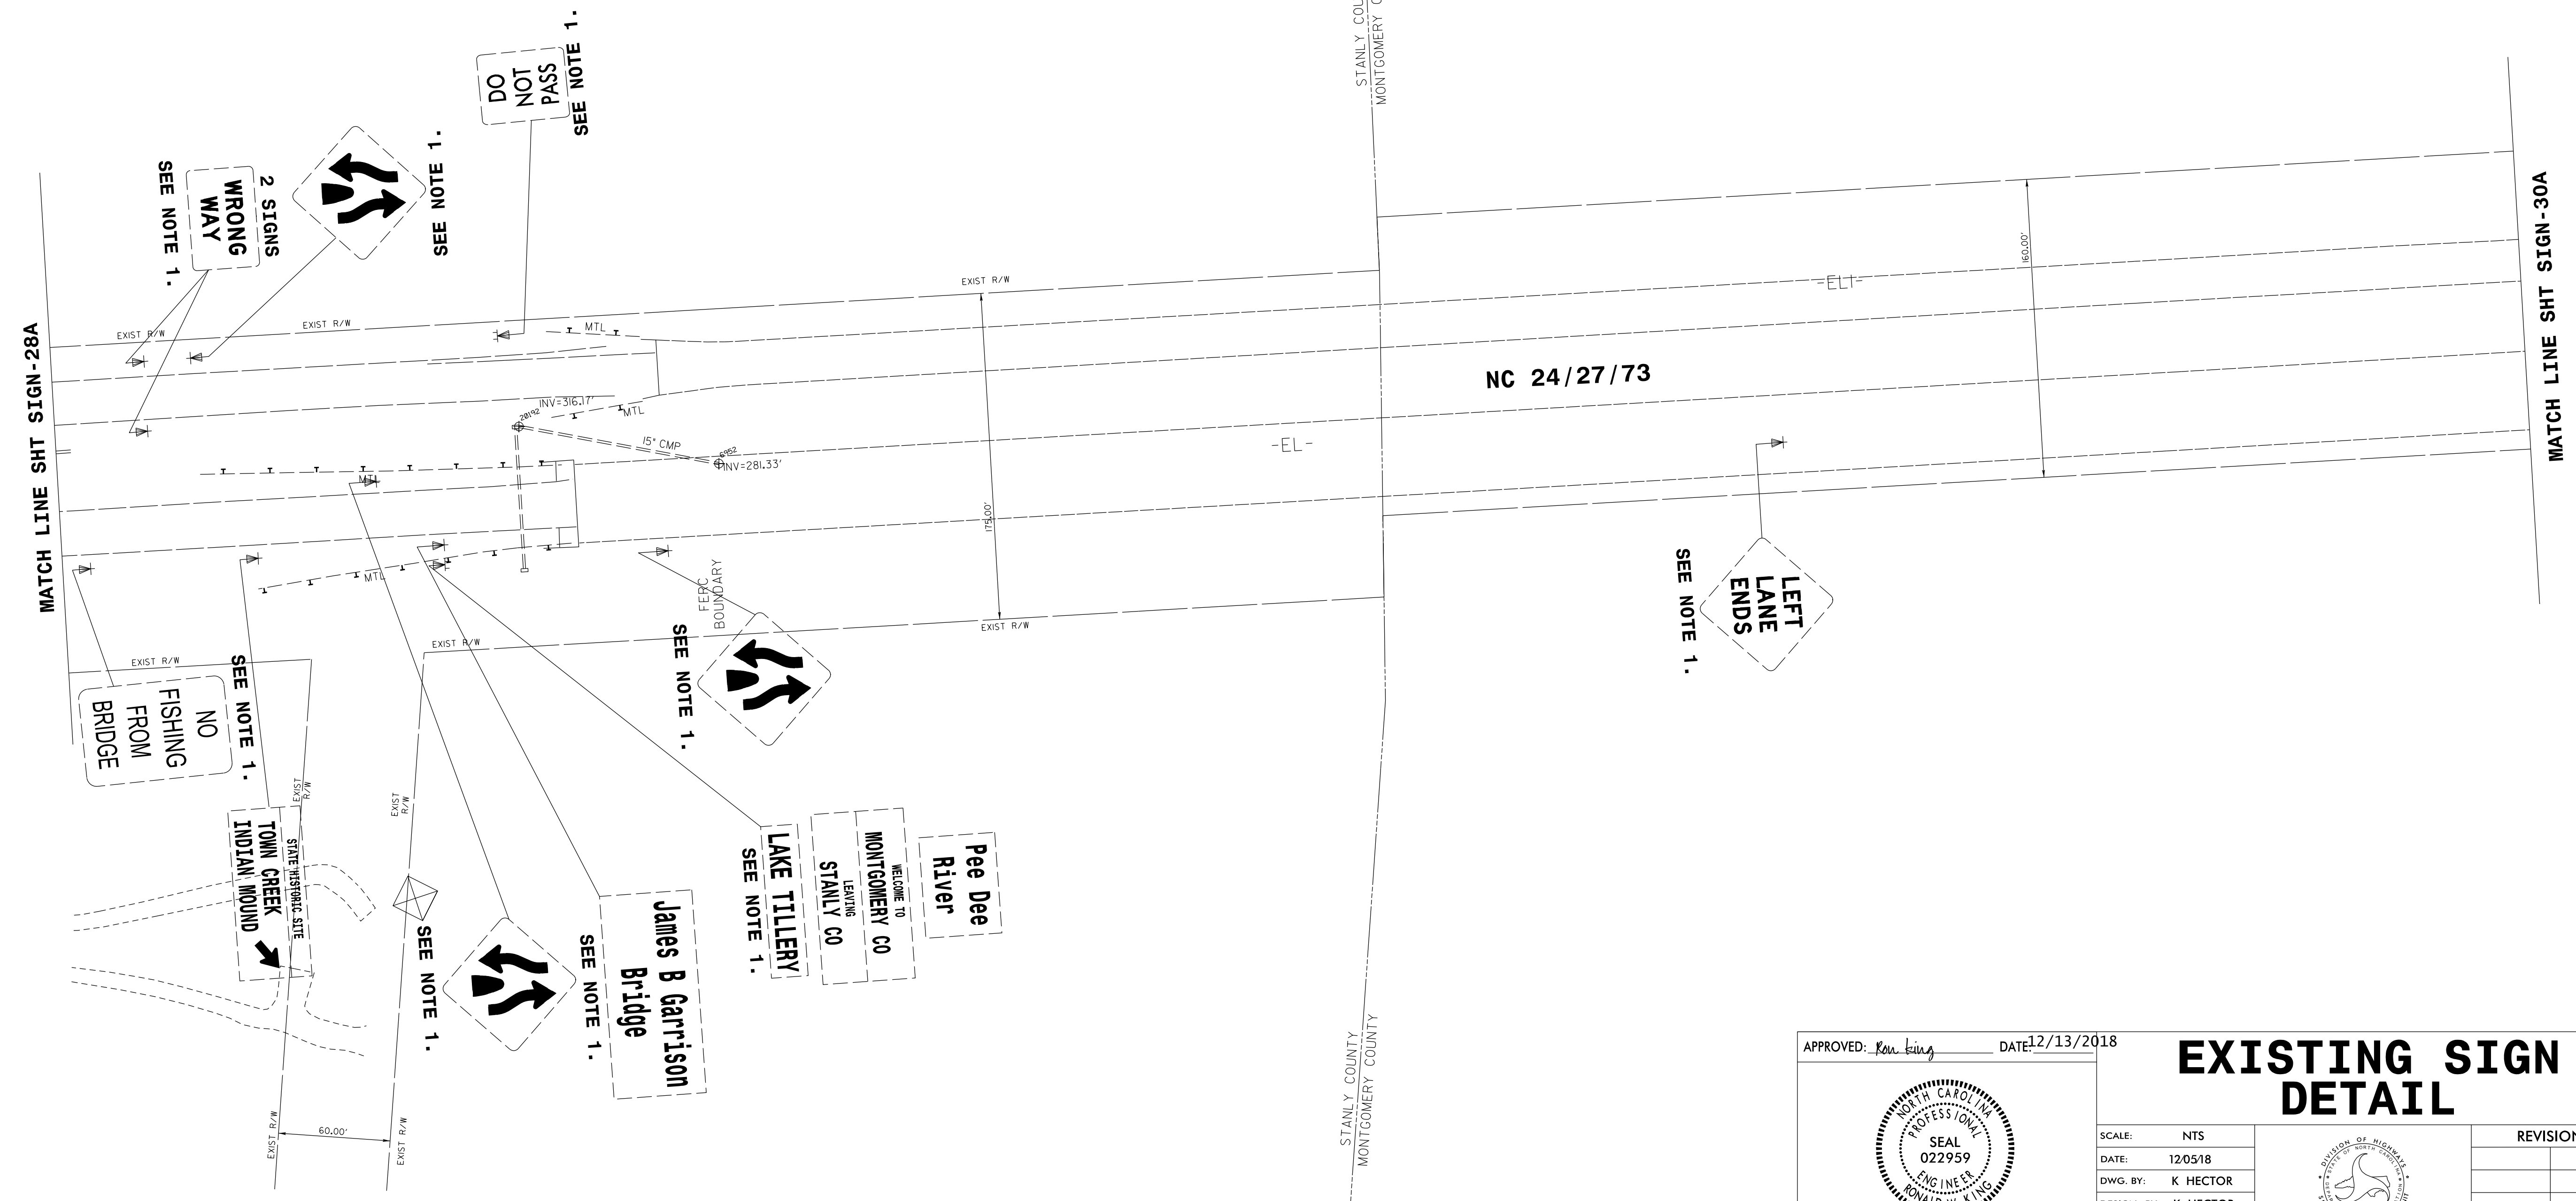




PROJ. REFERENCE NO.	SHEET NO.
R-2530B	SIGN-29A
DOCUMENT NOT CONSIDERED FINAL UNLESS ALL SIGNATURES COMPLETED	
 HDR Engineering, Inc. of the Carolinas 555 Fayetteville St, Suite 900 Raleigh, N.C. 27601 N.C.B.E.L.S. License Number: F-0116	



PLOT DRIVER: pdfplotcfig DATE: 12/05/18 PENTABLE: NCDOT_Signing.tbl
 USER: KHECTOR TIME: 16:42:50 SCALE: 1:48.3408
 FILE: NCDOT\2015.NCDOT_TMSD.Limited.Ser.Vices.Contract.M_7000016704\NCDOT-R2530B.B4974_103.c_16.0.CAD.BTMX6.2.Work.In_Progress\Traffic\Signing\CADD\Signing_Layout_Plans\U2530B_Signing_Sht_EX25.dgn

REVISIONS



APPROVED: <i>Ron King</i>	DATE: 12/13/2018	<h2>EXISTING SIGN DETAIL</h2>	<table border="1"> <tr> <th colspan="2">REVISIONS</th> </tr> <tr> <td> </td> <td> </td> </tr> <tr> <td> </td> <td> </td> </tr> <tr> <td> </td> <td> </td> </tr> </table>	REVISIONS									
REVISIONS													
		<table border="1"> <tr> <td>SCALE:</td> <td>NTS</td> </tr> <tr> <td>DATE:</td> <td>12/05/18</td> </tr> <tr> <td>DWG. BY:</td> <td>K HECTOR</td> </tr> <tr> <td>DESIGN BY:</td> <td>K HECTOR</td> </tr> <tr> <td>REVIEWED BY:</td> <td>R KING</td> </tr> </table>	SCALE:	NTS	DATE:	12/05/18	DWG. BY:	K HECTOR	DESIGN BY:	K HECTOR	REVIEWED BY:	R KING	
SCALE:	NTS												
DATE:	12/05/18												
DWG. BY:	K HECTOR												
DESIGN BY:	K HECTOR												
REVIEWED BY:	R KING												