
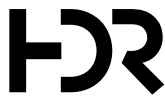


PROJ. REFERENCE NO.	SHEET NO.
R-2530B	SIGN-30
DOCUMENT NOT CONSIDERED FINAL UNLESS ALL SIGNATURES COMPLETED	
 HDR Engineering, Inc. of the Carolinas 555 Fayetteville St, Suite 900 Raleigh, N.C. 27601 N.C.B.E.L.S. License Number: F-0116	

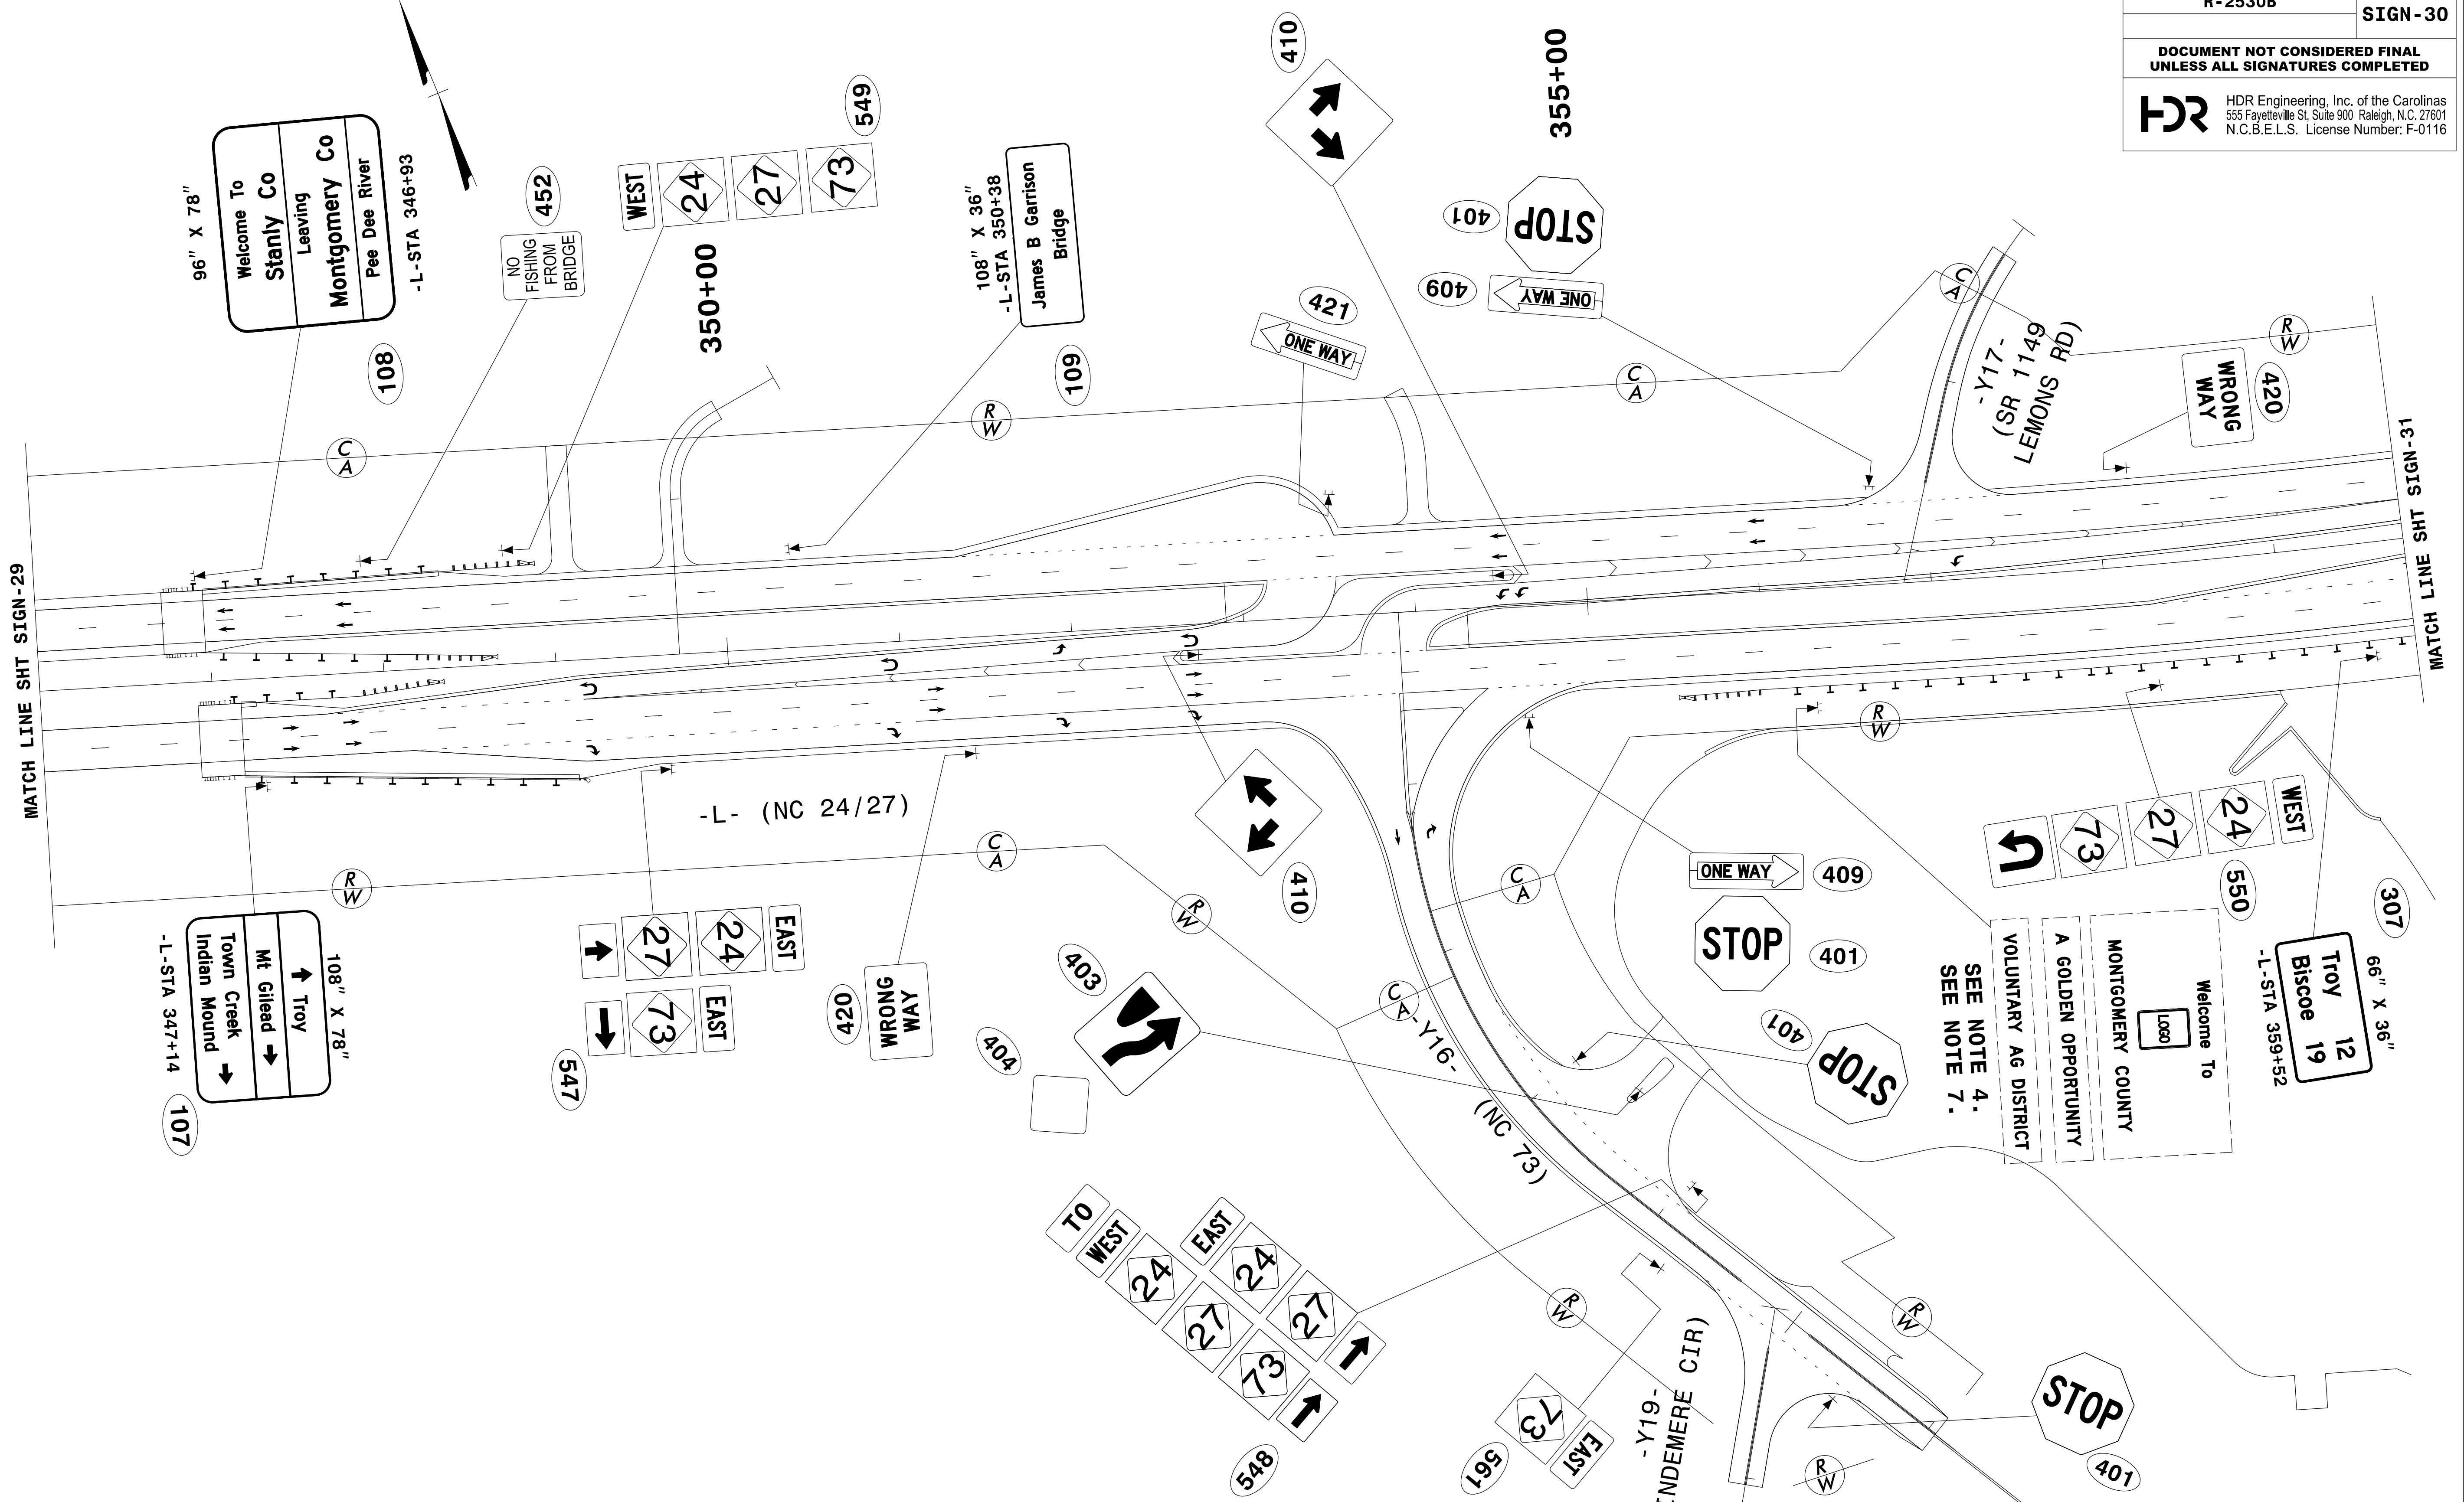

MATCH LINE SHT SIGN-29

MATCH LINE SHT SIGN-31

PLOT DRIVER: pdfplotter
 USER: KHECTOR
 FILE: NCDOT\2015.NCDOT_TMSD.Limited_Services.Contract.M.7000016704.NCDOT-R2530B.B4974.103.c.16.0.CAD.BTM.6.2.Work.In_Progress.Traffic.Signing.CADD.Signing_Layout_Plans\U2530B_Signing_Sht_26.dgn

PENTABLE: NCDOT_Signing.tbl
 TIME: 08:53:13
 SCALE: 1:48.3408

DATE: 12/12/18
 USER: KHECTOR
 FILE: NCDOT\2015.NCDOT_TMSD.Limited_Services.Contract.M.7000016704.NCDOT-R2530B.B4974.103.c.16.0.CAD.BTM.6.2.Work.In_Progress.Traffic.Signing_Layout_Plans\U2530B_Signing_Sht_26.dgn

REVISIONS

APPROVED: *Ronald W. King* DATE: 12/13/2018

PROFESSOR ONLY
 SEAL
 022959
 ENGINEER
 RONALD W. KING

SIGN DETAIL

SCALE:	NTS
DATE:	12/12/18
DWG. BY:	K HECTOR
DESIGN BY:	K HECTOR
REVIEWED BY:	R KING

REVISIONS	

