
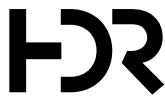


PROJ. REFERENCE NO.	SHEET NO.
R-2530B	SIGN-31A
DOCUMENT NOT CONSIDERED FINAL UNLESS ALL SIGNATURES COMPLETED	
 HDR Engineering, Inc. of the Carolinas 555 Fayetteville St, Suite 900 Raleigh, N.C. 27601 N.C.B.E.L.S. License Number: F-0116	

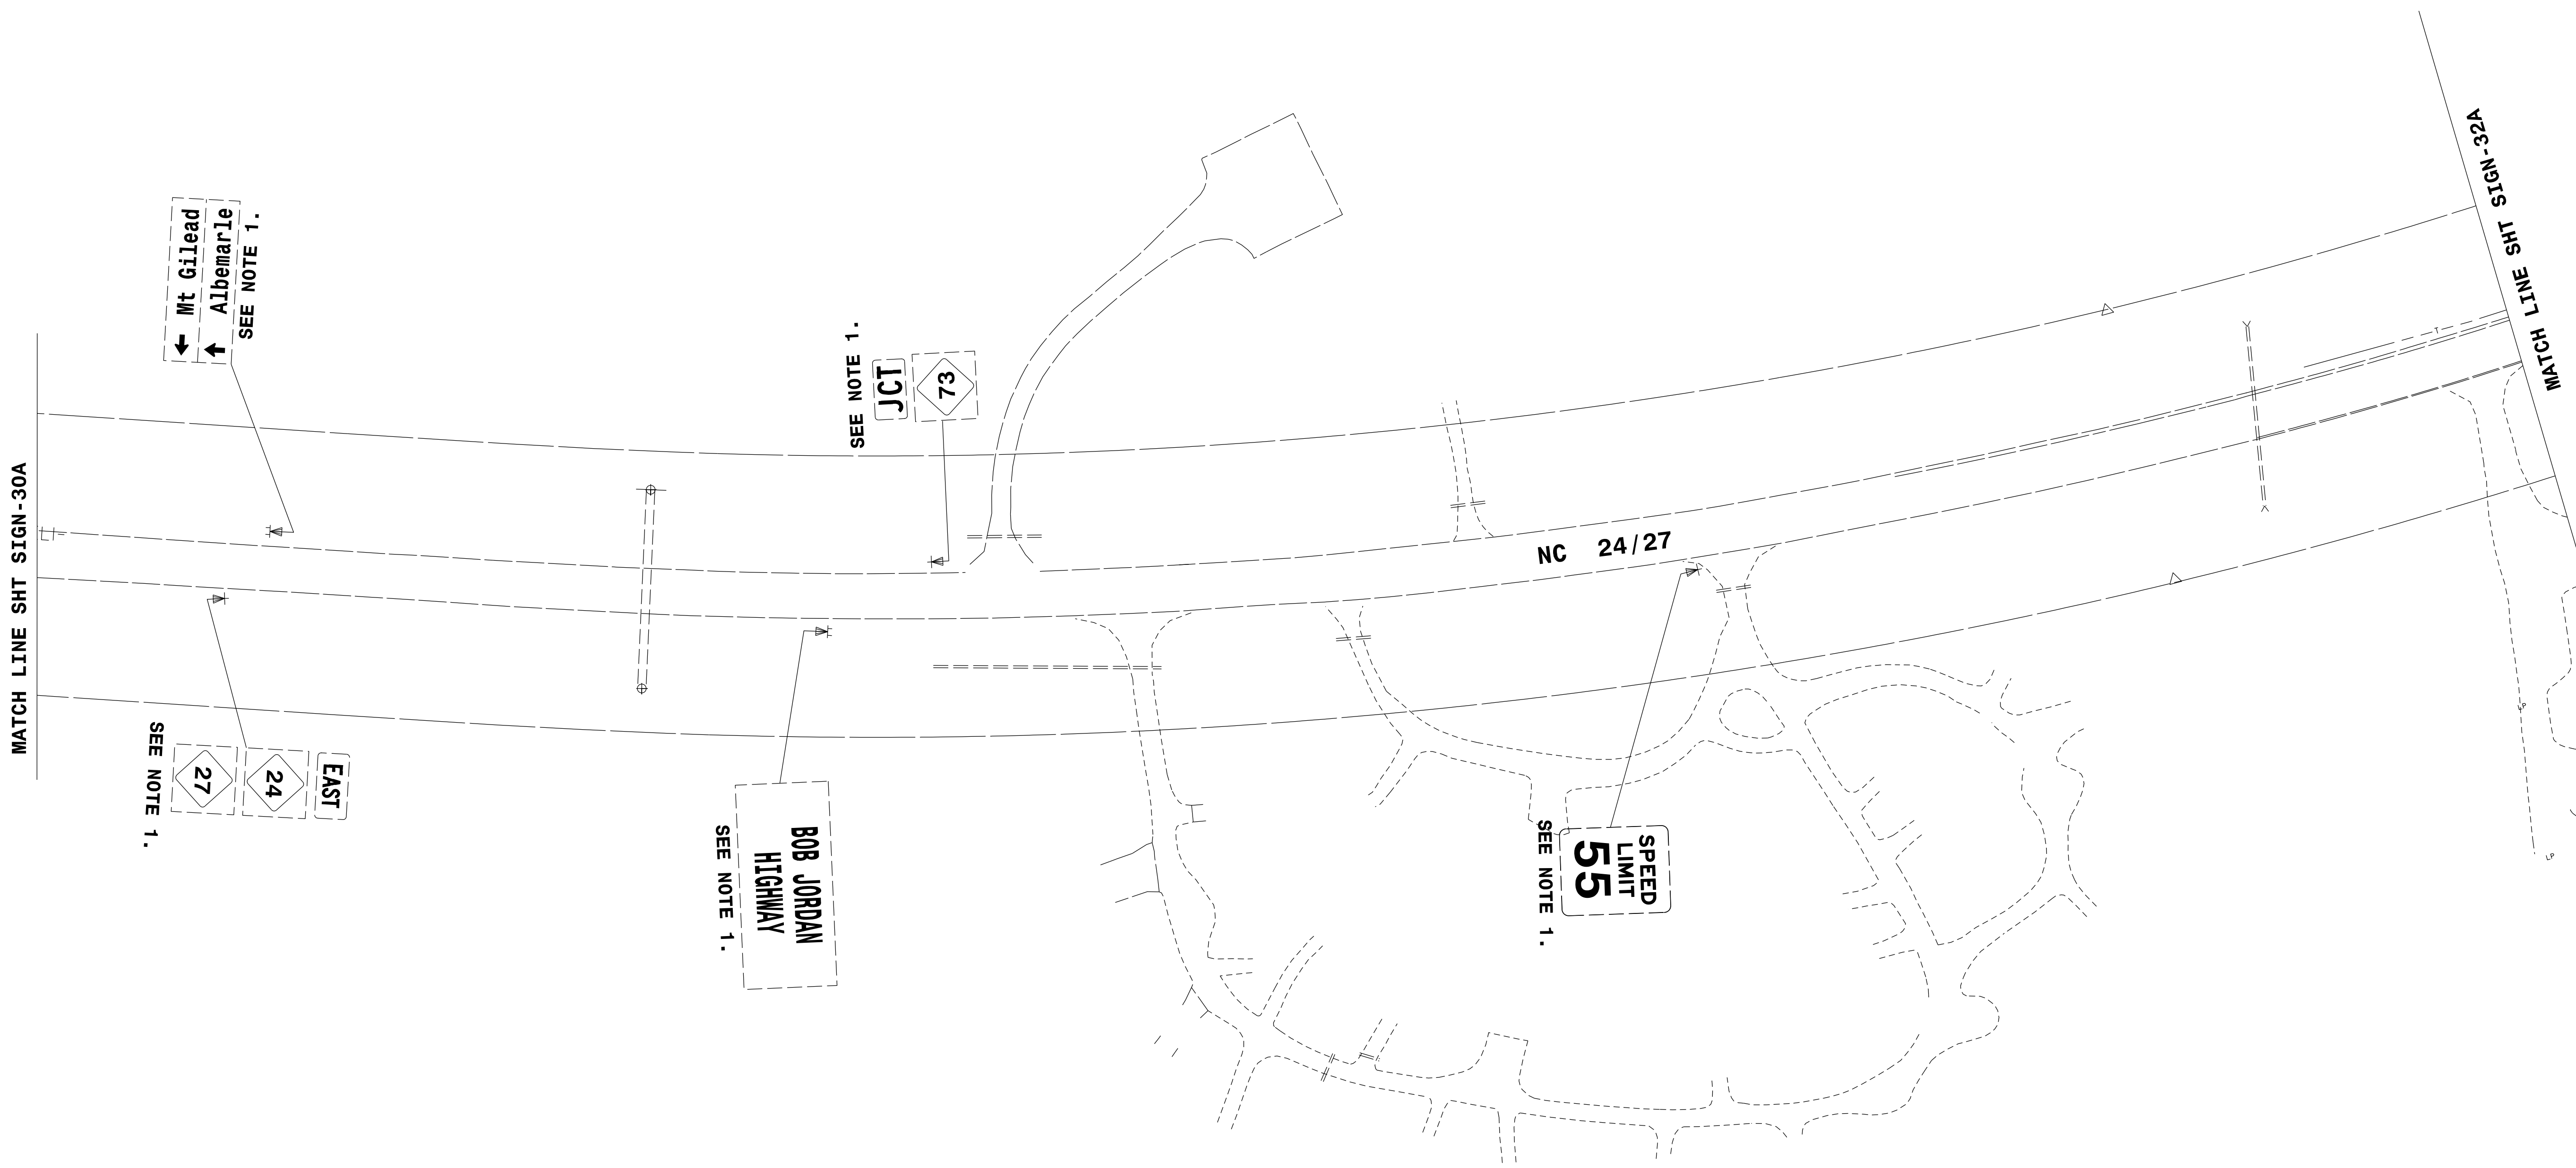


REVISIONS

PLOT DRIVER: pdfplotcfgr
 USER: KHECTOR
 FILE: NCDOT\2015.NCDOT_TMSD.Limited.Services.Contract.M.7000016704\NCDOT-R2530B.B4974.103.c.16.0.CAD.BTM.6.2.Work.In.Progress\Traffic\Signing\CADD\Signing_Layout_Plans\U2530B_Signing_Sht_EX27.dgn

PENTABLE: NCDOT_Signing.tbl
 TIME: 13:53:55
 SCALE: 1:48.3408

DATE: 12/12/18
 DATE: 12/13/2018

APPROVED: <i>Ron King</i>	DATE: 12/13/2018	<h2 style="text-align: center;">EXISTING SIGN DETAIL</h2>		REVISIONS	
SCALE: NTS					
DATE: 12/12/18					
DWG. BY: K HECTOR					
DESIGN BY: K HECTOR					
REVIEWED BY: R KING					

