
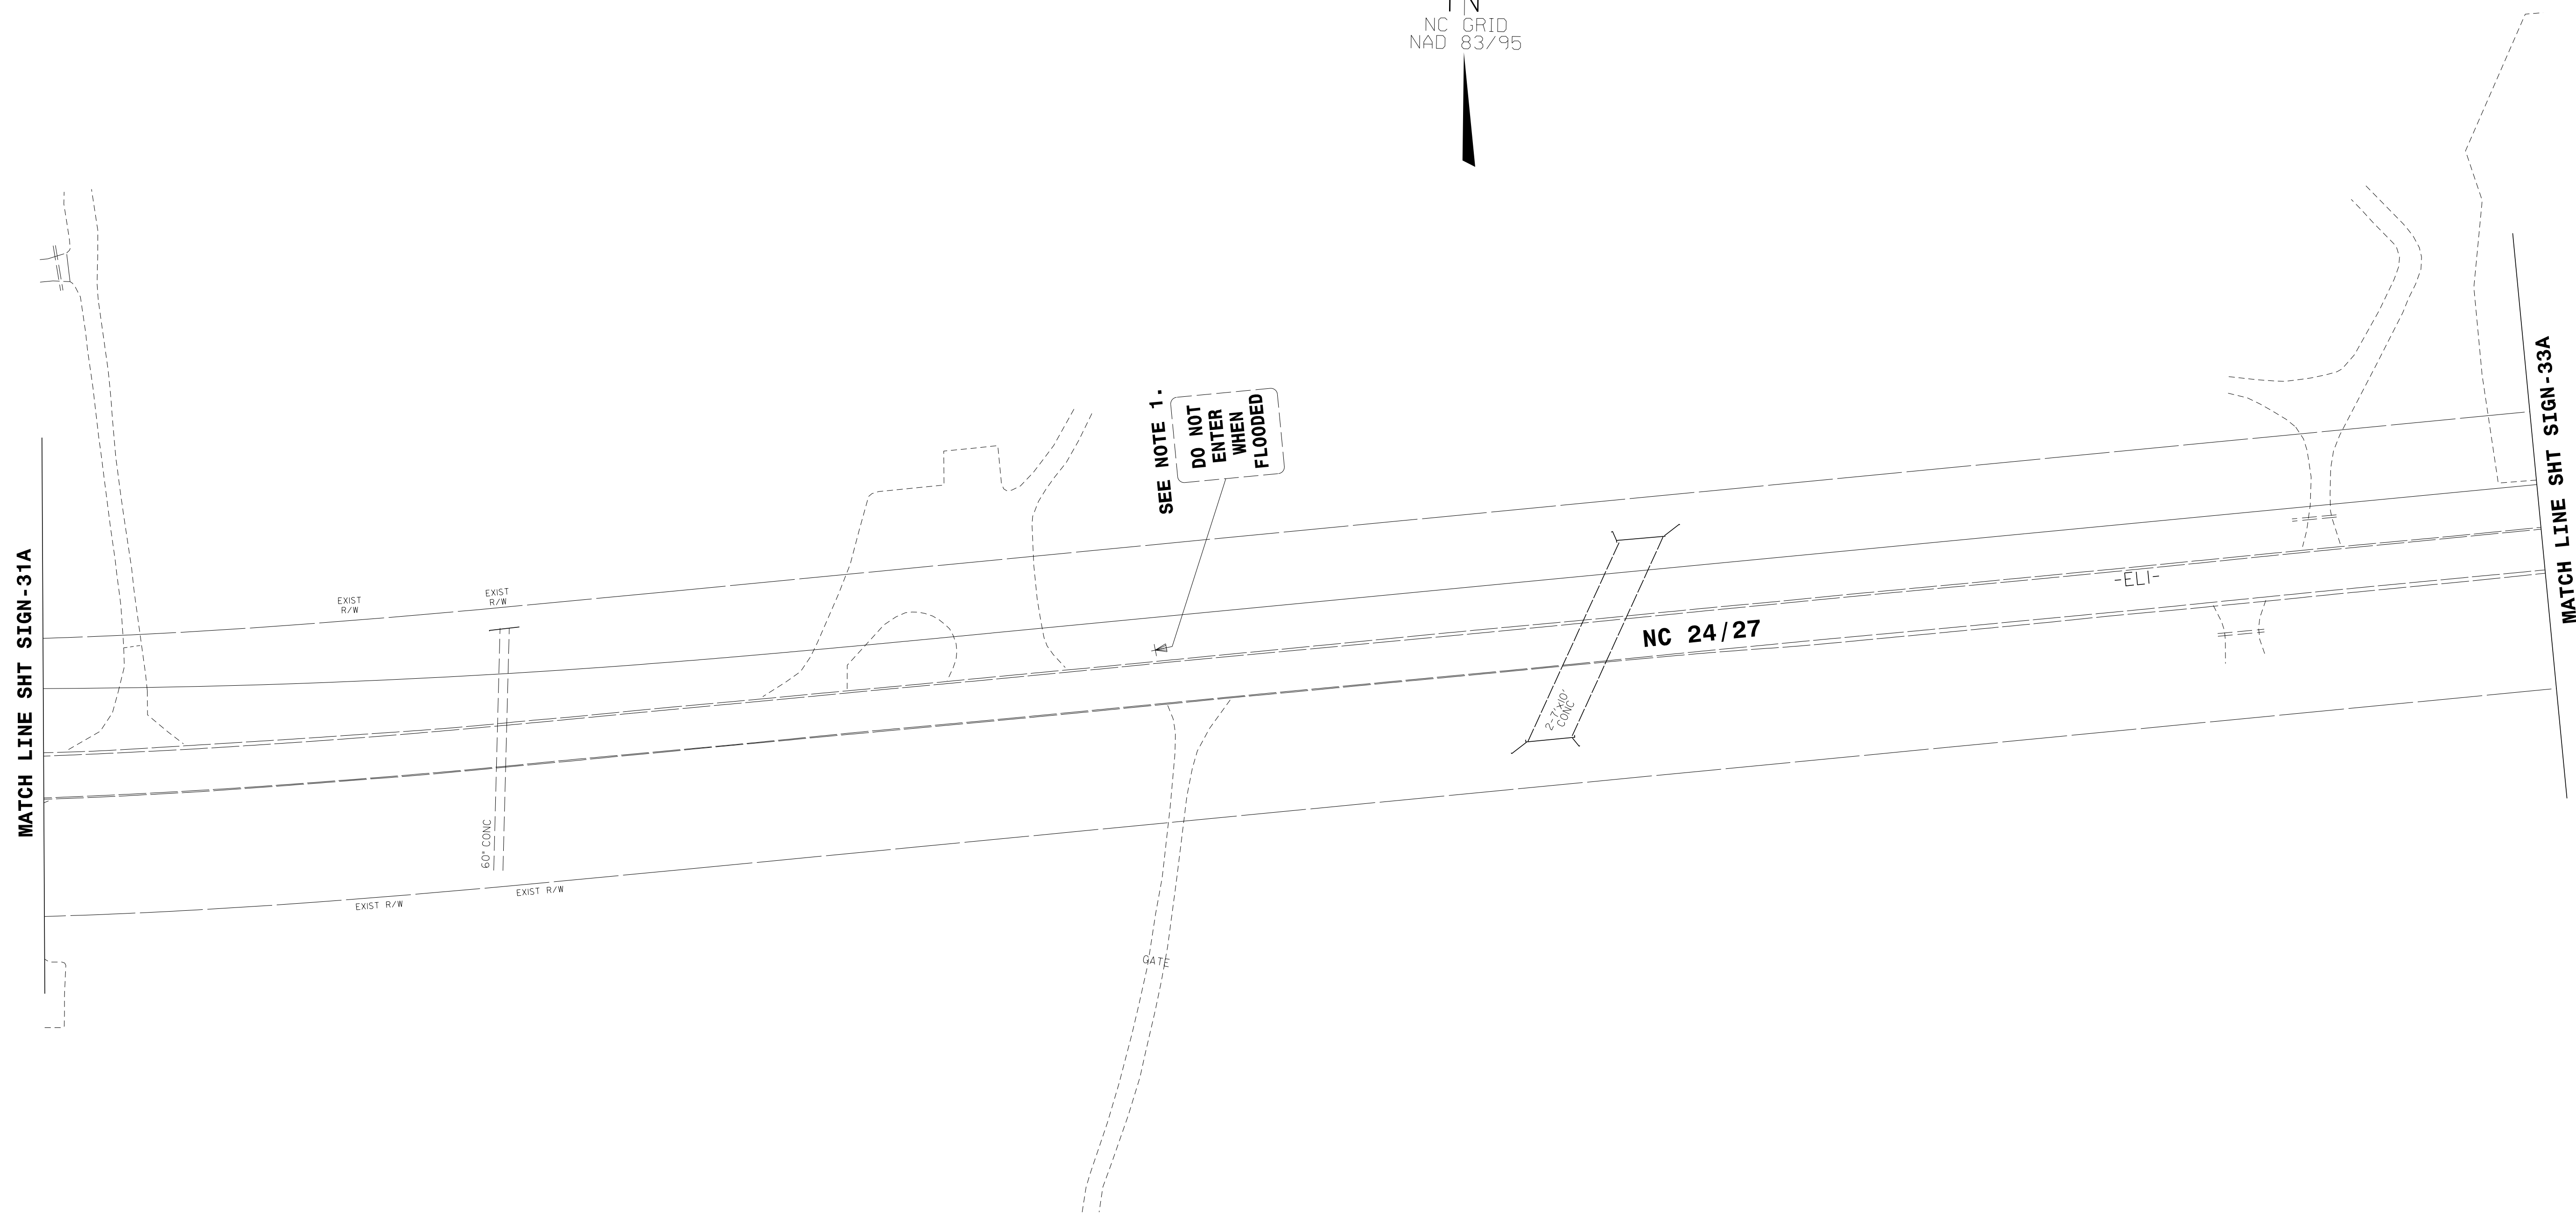




PROJ. REFERENCE NO.	SHEET NO.
R-2530B	SIGN-32A
DOCUMENT NOT CONSIDERED FINAL UNLESS ALL SIGNATURES COMPLETED	
 HDR Engineering, Inc. of the Carolinas 555 Fayetteville St, Suite 900 Raleigh, N.C. 27601 N.C.B.E.L.S. License Number: F-0116	



REVISIONS

PLOT DRIVER: \$PLTDVRS\$ PENTABLE: \$PENTBL\$
 USER: \$USER\$ DATE: \$DATE\$ SCALE: \$SCALE\$
 TIME: \$TIME\$ FILE: \$PWVARVAULTPATHDESIG\$

APPROVED: <i>Ron King</i> DATE: 12/13/2018			<table border="1"> <thead> <tr> <th>REVISIONS</th> </tr> </thead> <tbody> <tr><td> </td></tr> <tr><td> </td></tr> <tr><td> </td></tr> <tr><td> </td></tr> </tbody> </table>	REVISIONS				
REVISIONS								
<table border="1"> <tr> <td>SCALE: NTS</td> </tr> <tr> <td>DATE: \$DATES\$</td> </tr> <tr> <td>DWG. BY: K HECTOR</td> </tr> <tr> <td>DESIGN BY: K HECTOR</td> </tr> <tr> <td>REVIEWED BY: R KING</td> </tr> </table>	SCALE: NTS	DATE: \$DATES\$	DWG. BY: K HECTOR	DESIGN BY: K HECTOR	REVIEWED BY: R KING	CADD FILE		
SCALE: NTS								
DATE: \$DATES\$								
DWG. BY: K HECTOR								
DESIGN BY: K HECTOR								
REVIEWED BY: R KING								

EXISTING SIGN DETAIL