
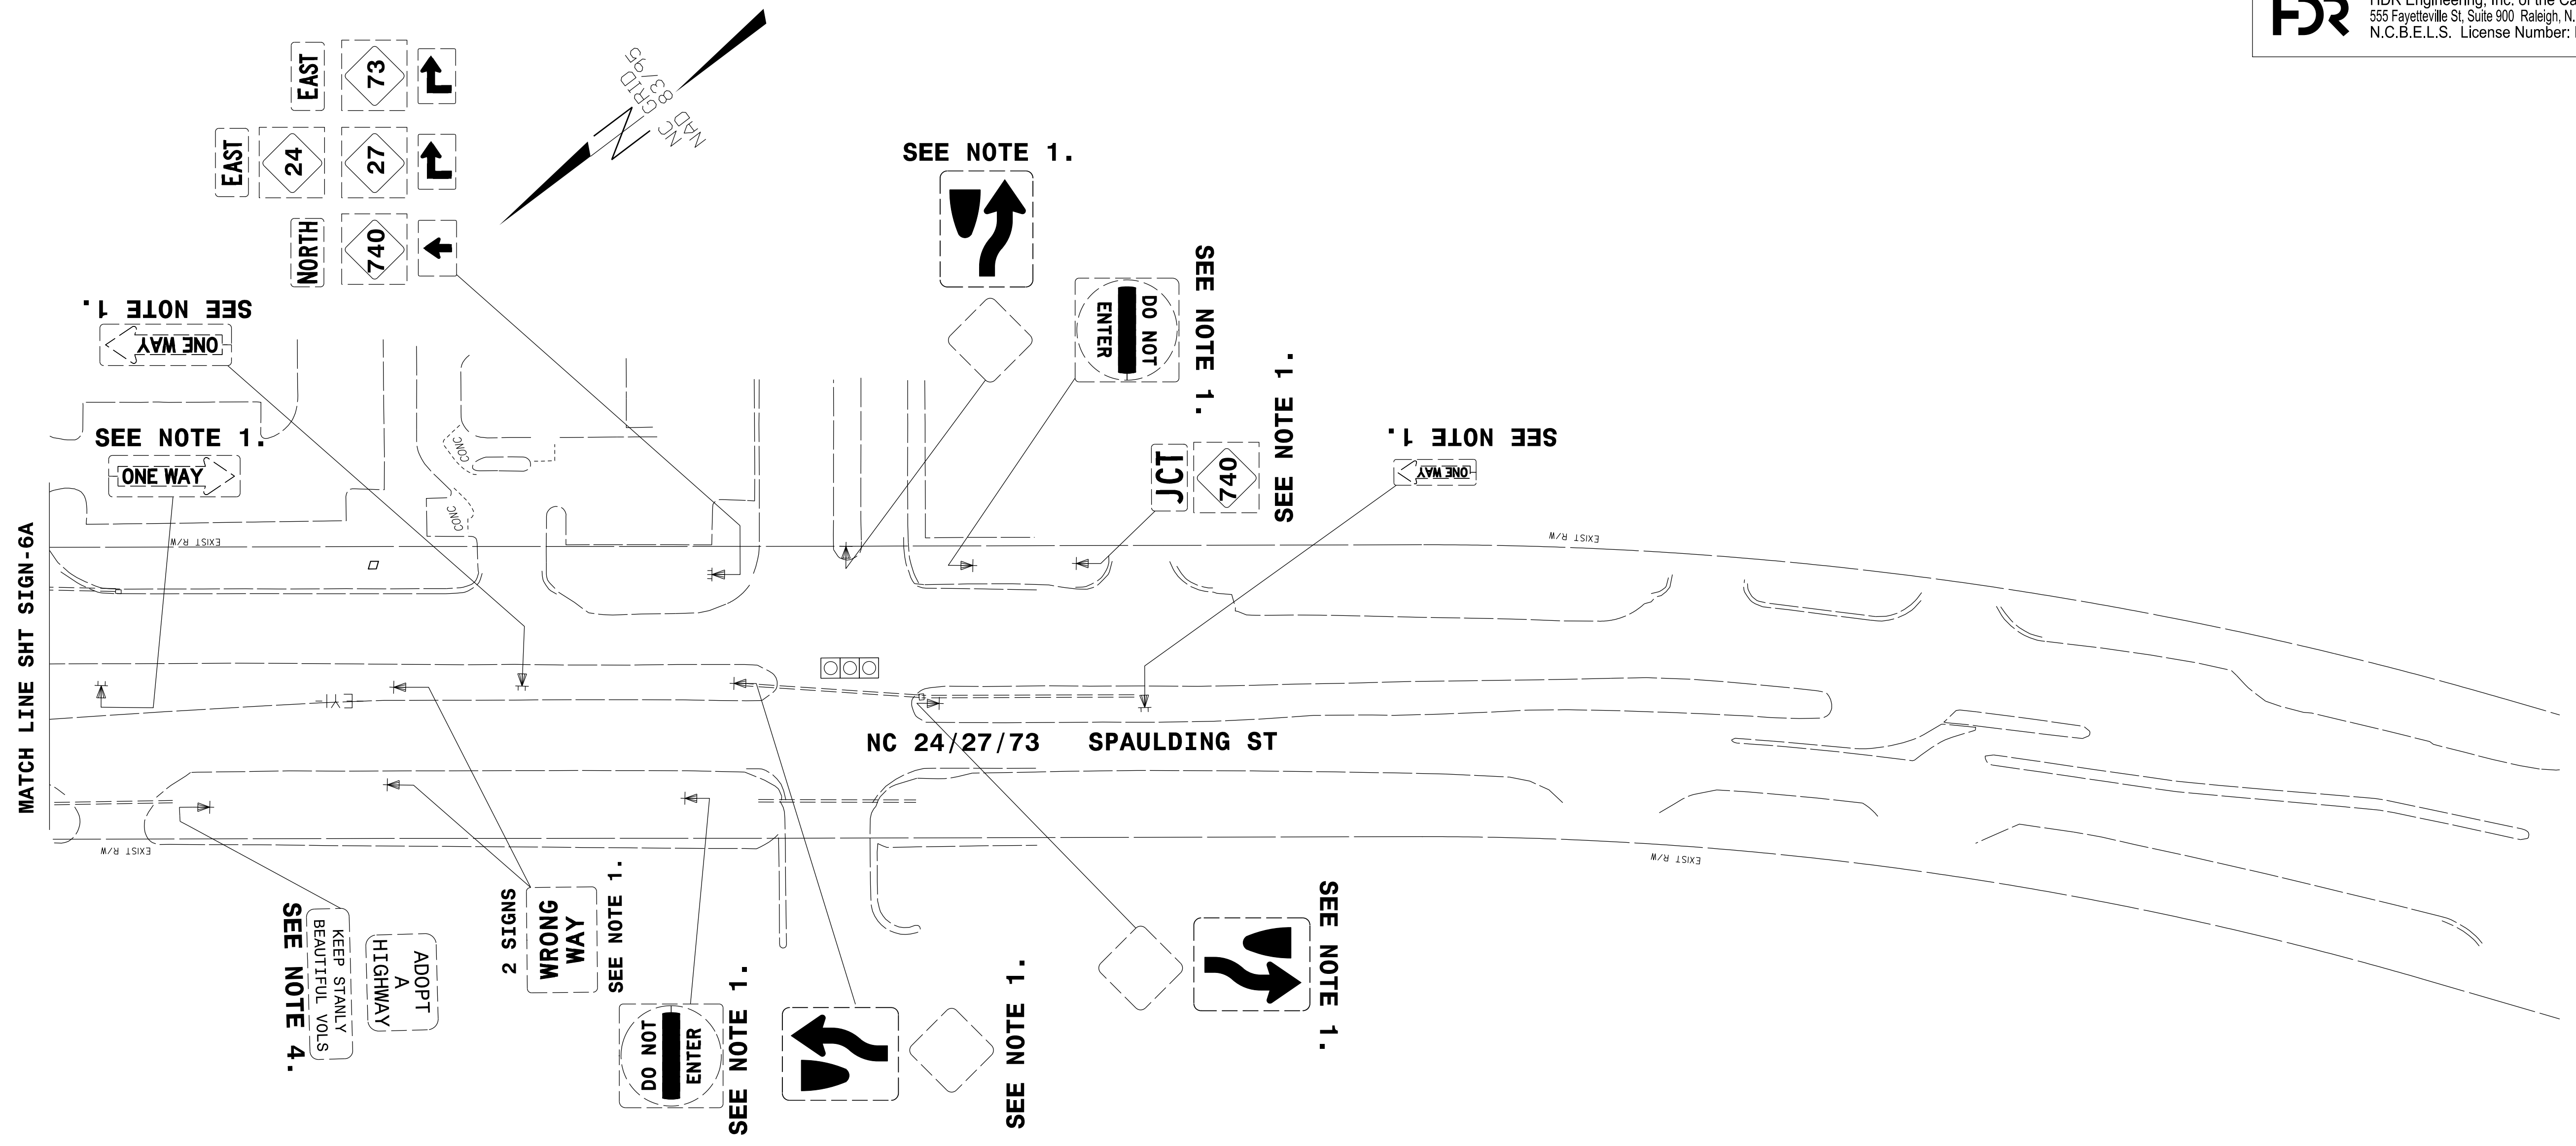




PROJ. REFERENCE NO.	SHEET NO.
R-2530B	SIGN-35A
DOCUMENT NOT CONSIDERED FINAL UNLESS ALL SIGNATURES COMPLETED	
 HDR Engineering, Inc. of the Carolinas 555 Fayetteville St, Suite 900 Raleigh, N.C. 27601 N.C.B.E.L.S. License Number: F-0116	



MATCH LINE SHT SIGN-6A

PLOT DRIVER: pdf+plcfcg
 USER: KHECTOR
 FILE: NCDOT\2015.NCDOT_TMSD.Limited.Services.Contract.M.7000016704\NCDOT-R2530B.B4974.103.c.\6.0.CAD.BTM.6.2.Work.In.Progress\Traffic\Signing\CADD\Signing_Layout\Plans\U2530B_Signing_Sht_EX31.dgn

REVISIONS

APPROVED: <i>Ron King</i>	DATE: 12/13/2018	<h2 style="text-align: center;">EXISTING SIGN DETAIL</h2>			SCALE: NTS	<table border="1"> <thead> <tr> <th colspan="2">REVISIONS</th> </tr> </thead> <tbody> <tr><td> </td><td> </td></tr> <tr><td> </td><td> </td></tr> <tr><td> </td><td> </td></tr> </tbody> </table>	REVISIONS							
REVISIONS														
DATE: 12/05/18														
DWG. BY: K HECTOR														
DESIGN BY: K HECTOR														
REVIEWED BY: R KING		CADD FILE												

ADOPT
A
HIGHWAY
KEEP STANLKY
BEAUTIFUL VOLLS
SEE NOTE 4.

2 SIGNS
WRONG
WAY
SEE NOTE 1.

DO NOT
ENTER
SEE NOTE 1.

SEE NOTE 1.

SEE NOTE 1.

JCT 740

SEE NOTE 1.

ONE WAY

ONE WAY

ONE WAY

EAST 73
EAST 27
NORTH 740

SEE NOTE 1.

SEE NOTE 1.

SEE NOTE 1.

NC 24/27/73 SPAULDING ST

MAG
GRID
83/95