
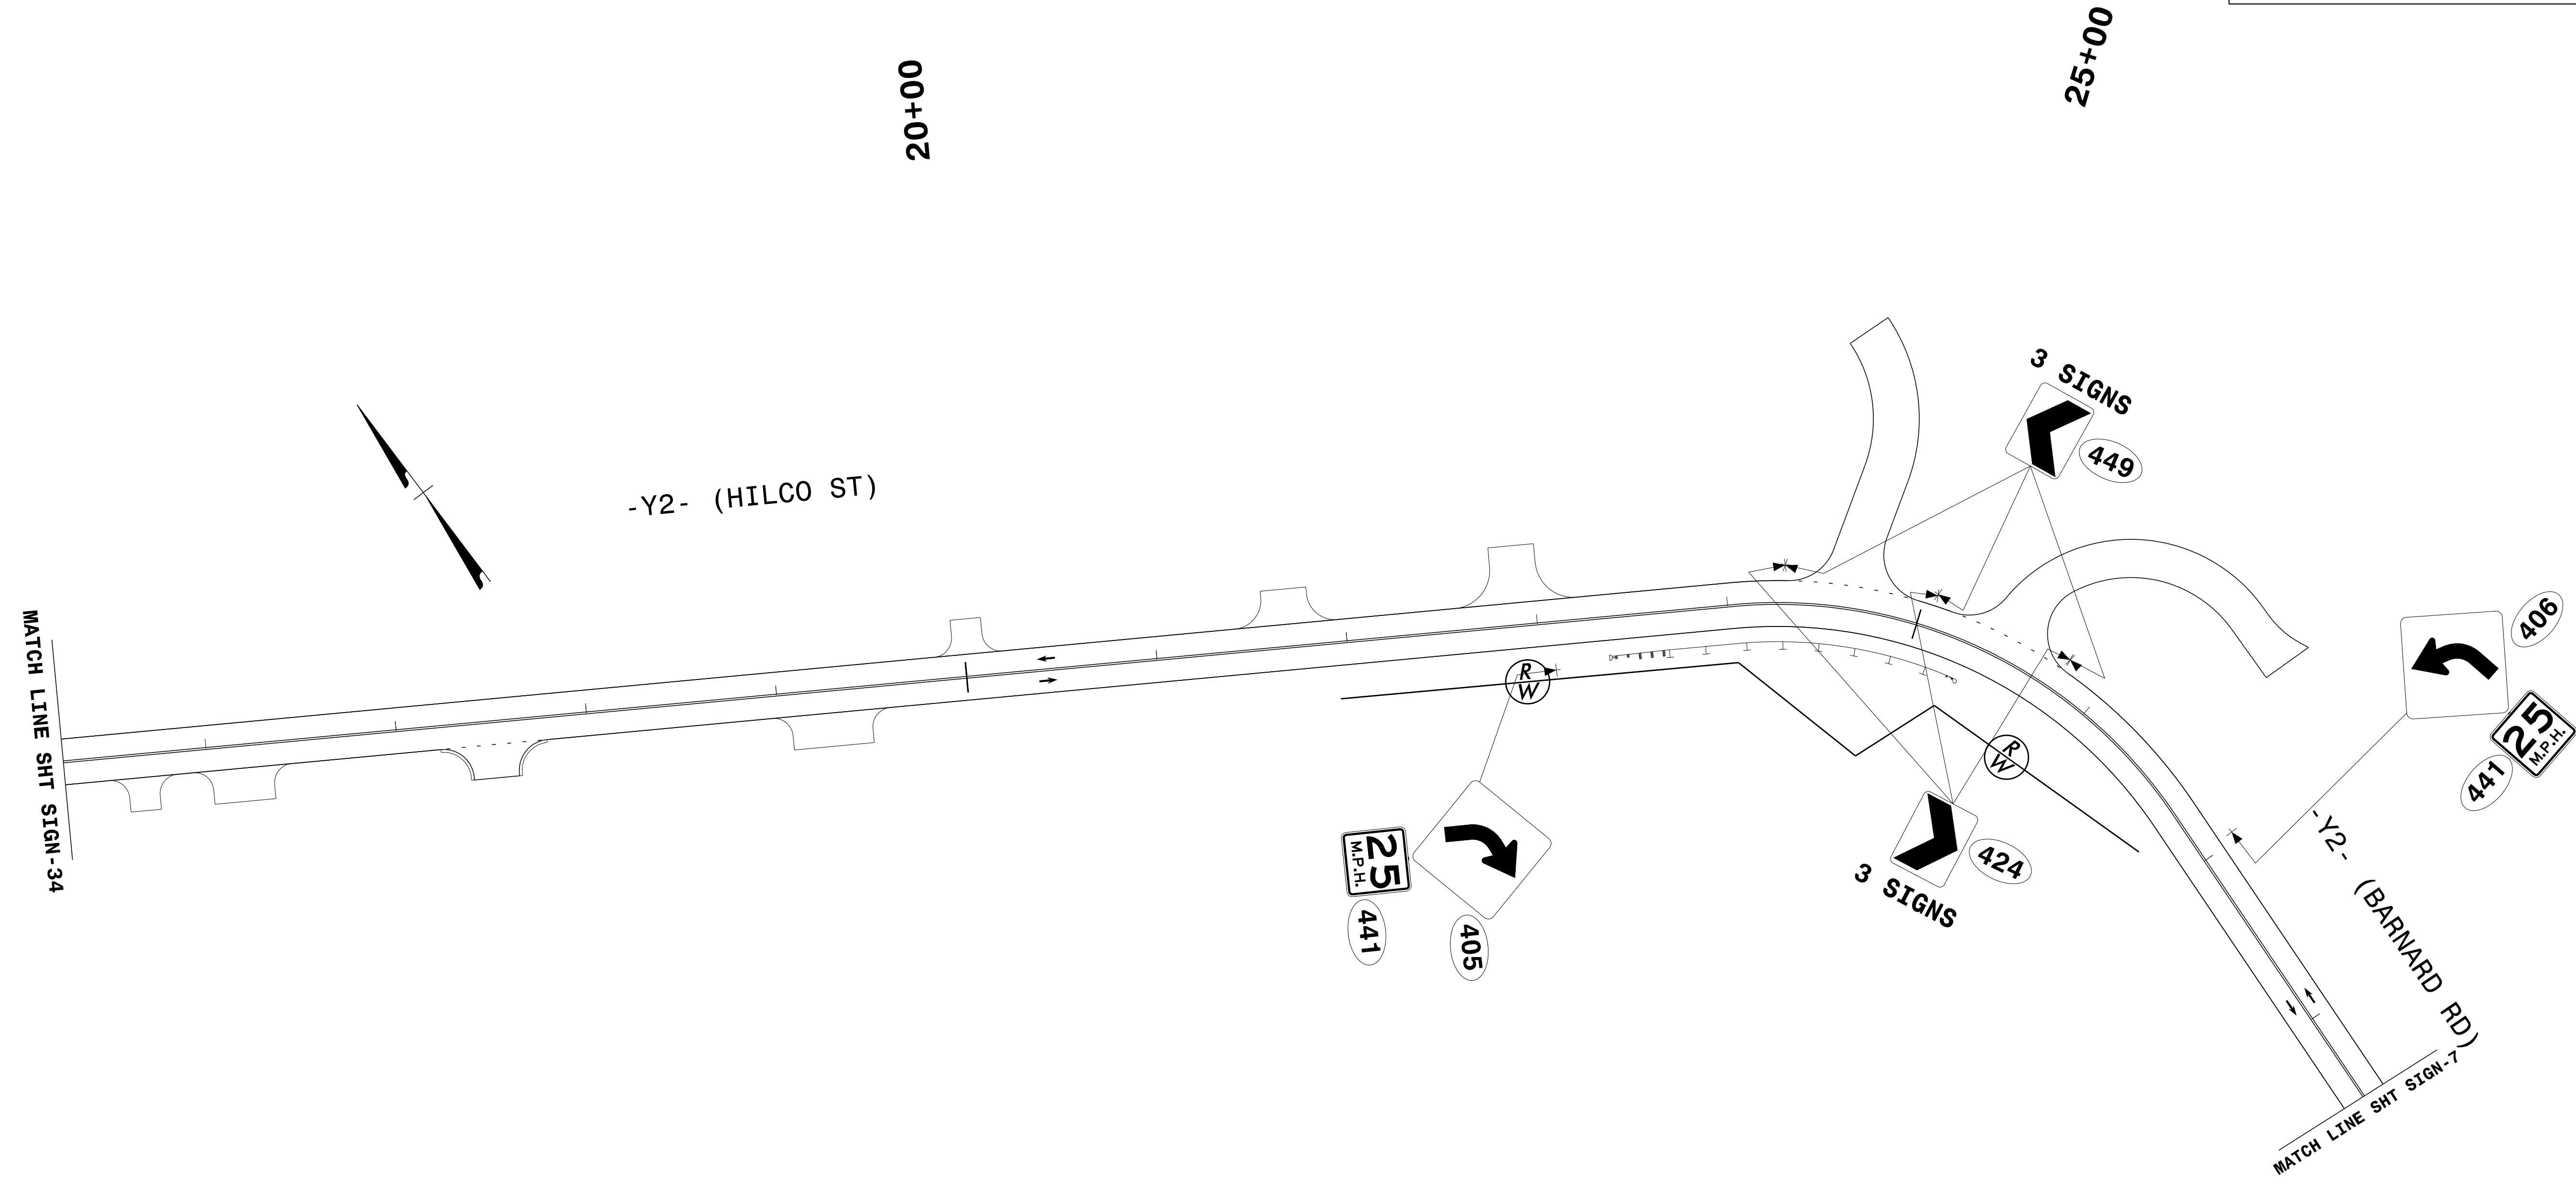



PROJ. REFERENCE NO.	SHEET NO.
R-2530B	SIGN-36
DOCUMENT NOT CONSIDERED FINAL UNLESS ALL SIGNATURES COMPLETED	
	HDR Engineering, Inc. of the Carolinas 555 Fayetteville St, Suite 900 Raleigh, N.C. 27601 N.C.B.E.L.S. License Number: F-0116



REVISIONS

PLOT DRIVER: \$PLTDVRS\$ PENTABLE: \$PENTBL\$
 USER: \$USER\$ DATE: \$DATE\$ TIME: \$TIME\$
 FILE: \$PWVARVAULTPATHDESC\$ SCALE: \$SCALESHORT\$

APPROVED: <i>Ron King</i> DATE: 12/13/2018	SIGN DETAIL	SCALE: NTS		REVISIONS
		DATE: \$DATES		
	DWG. BY: K HECTOR			
	DESIGN BY: K HECTOR			
	REVIEWED BY: R KING			