
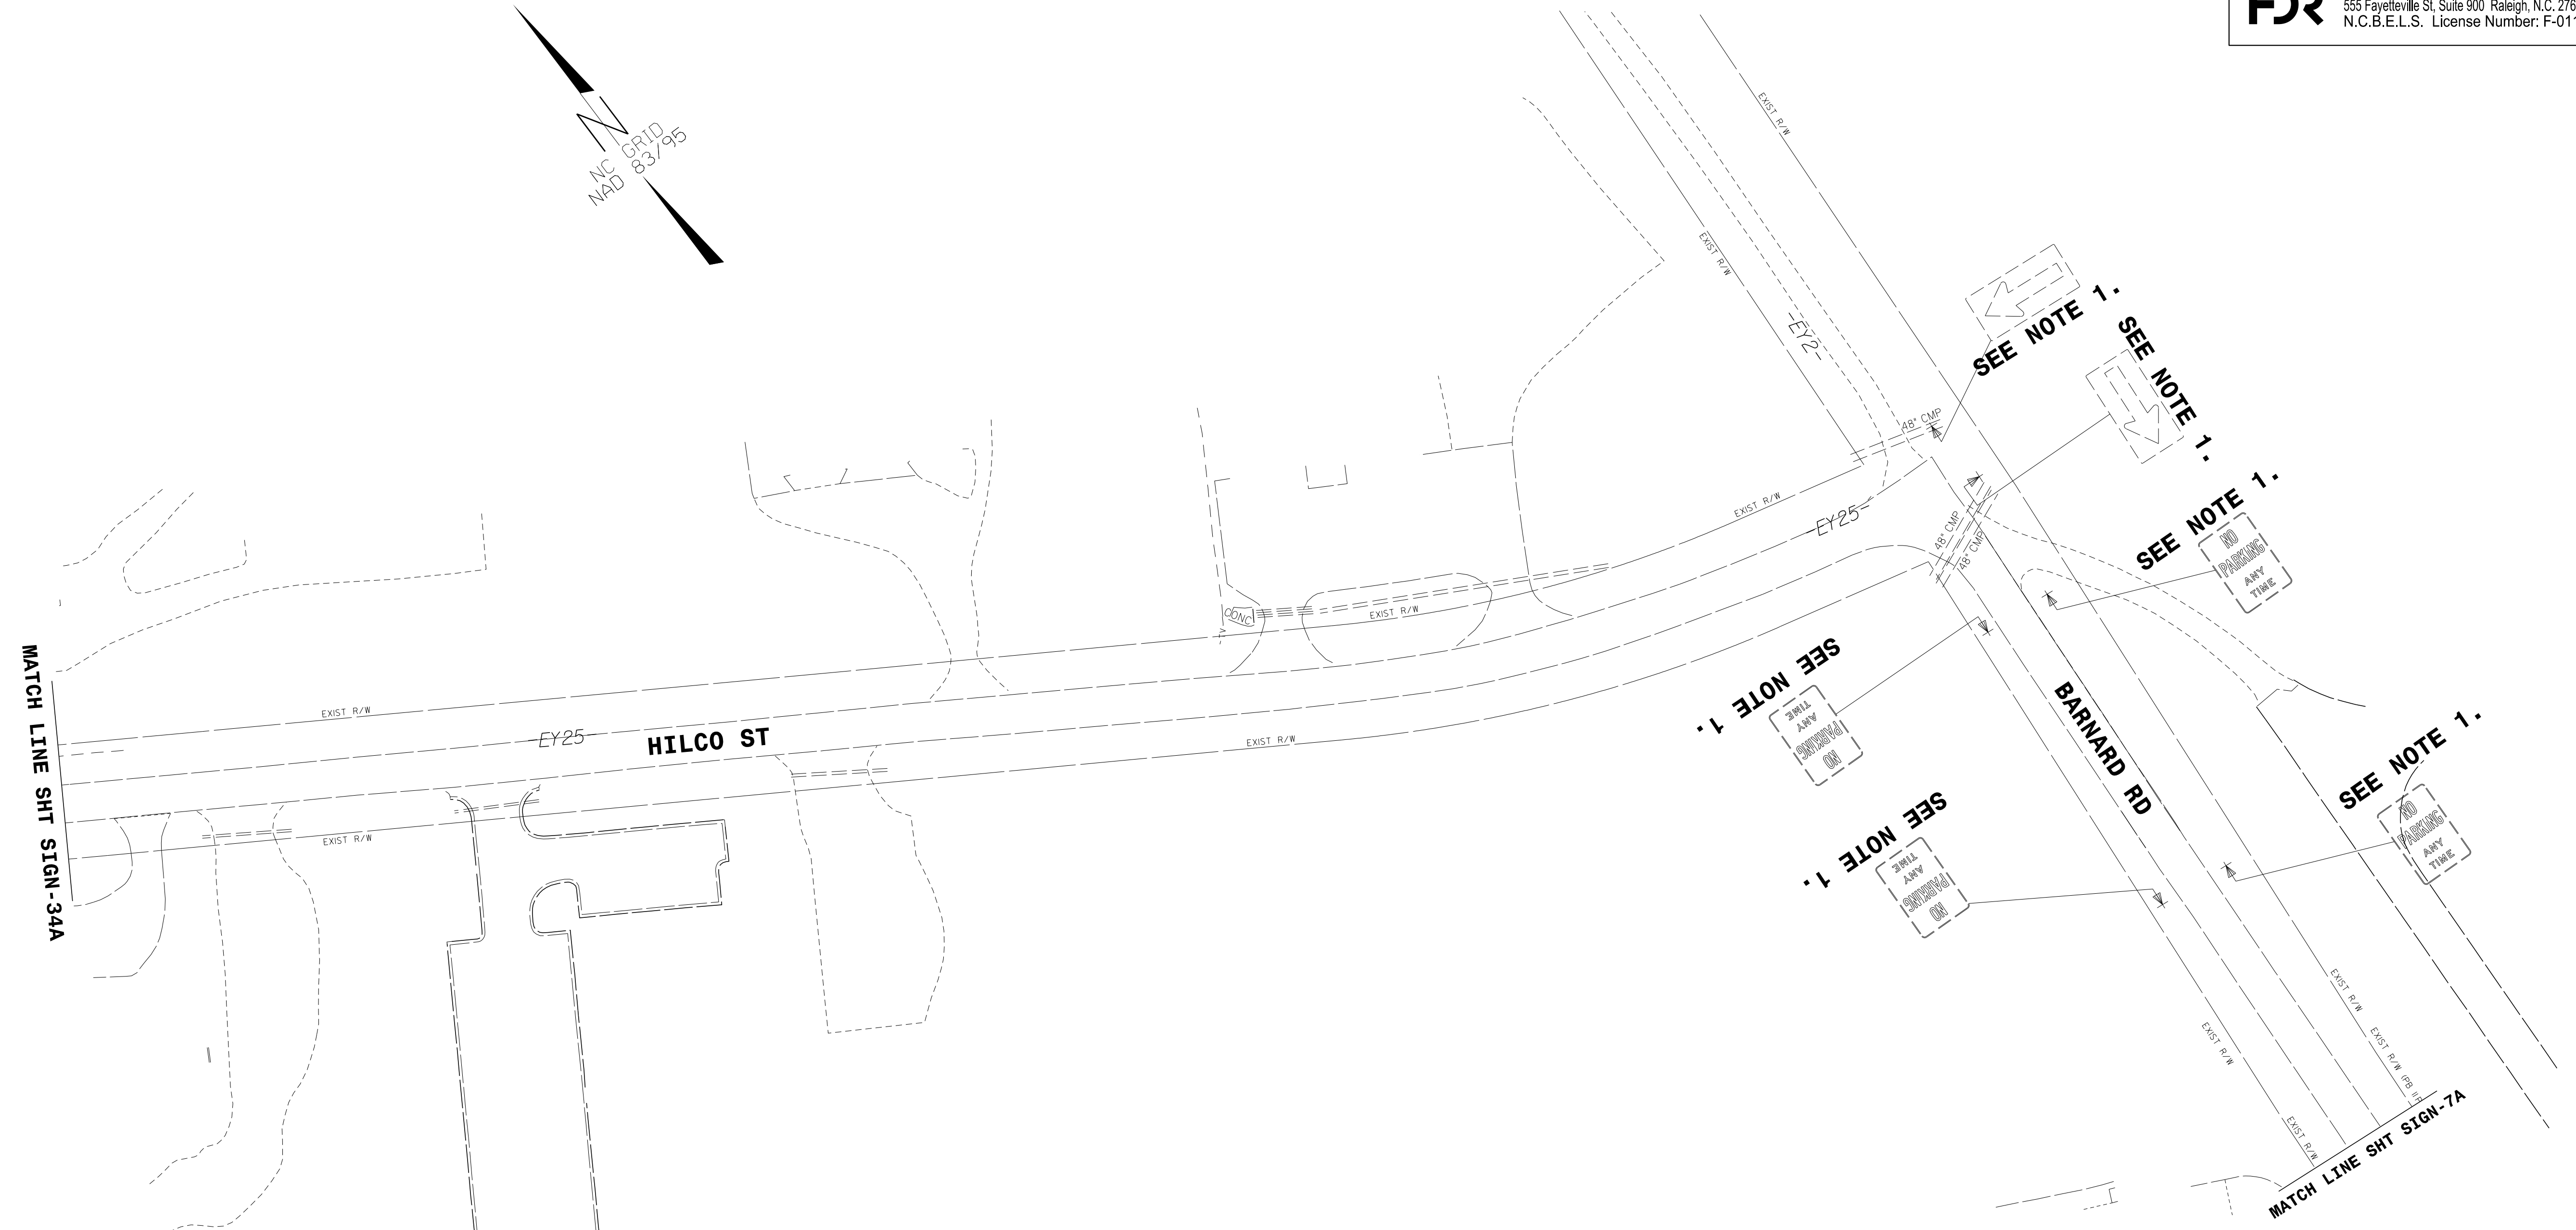




PROJ. REFERENCE NO.	SHEET NO.
R-2530B	SIGN-36A
DOCUMENT NOT CONSIDERED FINAL UNLESS ALL SIGNATURES COMPLETED	
 HDR Engineering, Inc. of the Carolinas 555 Fayetteville St, Suite 900 Raleigh, N.C. 27601 N.C.B.E.L.S. License Number: F-0116	



REVISIONS

PLOT DRIVER: \$PLTDVRS\$
 USER: \$USER\$
 FILE: \$PWVARVAULTPATHDESIG\$
 DATE: \$DATE\$
 PENTABLE: \$PENTBL\$
 TIME: \$TIME\$
 SCALE: \$SCALE\$

APPROVED: <i>Ron King</i>	DATE: 12/13/2018	<h1>SIGN DETAIL</h1>													
	SCALE: NTS														
	DATE: \$DATES\$	<table border="1"> <thead> <tr> <th colspan="2">REVISIONS</th> </tr> </thead> <tbody> <tr><td> </td><td> </td></tr> <tr><td> </td><td> </td></tr> <tr><td> </td><td> </td></tr> <tr><td> </td><td> </td></tr> </tbody> </table>				REVISIONS									
	REVISIONS														
DWG. BY: K HECTOR DESIGN BY: K HECTOR REVIEWED BY: R KING	CADD FILE														