

SEE NOTE 1

SEE NOTE 2

NC 24-27

10-0591

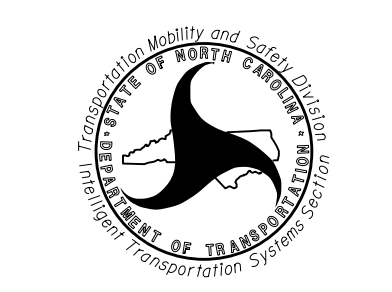
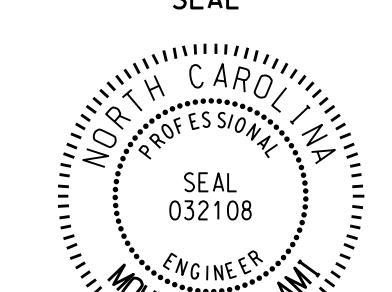
E. MAIN ST.

TO 10-0731

- 1) BACKPULL EXISTING 12-FIBER CABLE FROM EXISTING SIGNAL CABINET TO "POLE 1". LASH EXISTING CABLE TO NEW MESSENGER AS SHOWN ABOVE. INSTALL EXISTING CABLE INTO NEW RISER AND NEW SIGNAL CABINET AND SPLICE IN ACCORDANCE WITH THESE PLANS.
- 2) RELOCATE EXISTING ETHERNET SWITCH FROM EXISTING SIGNAL CABINET TO NEW SIGNAL CABINET.
- 3) CONTRACTOR TO RECORD EXISTING SPLICE ARRANGEMENT FOR COMPARISON TO THE SUPPLIED SPLICE DETAILS. IF DISCREPANCIES EXIST, CONTACT THE ENGINEER TO DETERMINE HOW TO PROCEED WITH RESPLICING. PROVIDE AS-BUILT PLANS TO THE ENGINEER IF FINAL SPLICE ARRANGEMENT DIFFERS FROM THE SUPPLIED SPLICE DETAILS.
- 4) NOTIFY THE DIVISION 10 TRAFFIC ENGINEER, TONY TAGLIAFERRI, AT (704) 983-4400 FIVE (5) DAYS PRIOR TO BEGINNING WORK ON SIGNAL SYSTEM COMMUNICATIONS CABLE. NOTIFY THE DIVISION TRAFFIC ENGINEER AFTER ALL WORK IS PERFORMED TO ENSURE THAT ALL FIBER CIRCUITS ARE FUNCTIONING PROPERLY. ALL WORK IS NOT COMPLETE UNTIL THE SIGNAL SYSTEM IS BACK UP AND OPERATIONAL.

TMP PHASE 1

DOCUMENT NOT CONSIDERED FINAL UNLESS ALL SIGNATURES COMPLETED

| | | | |
|--|---|---|---|
|  750 N. Greenfield Pkwy., Garner, NC 27529 | COMMUNICATIONS CABLE AND CONDUIT ROUTING PLANS | | SEAL  MOHD A. ASLAMANI ENGINEER 032108 |
| | DIVISION 10 STANLY COUNTY PLAN DATE: NOVEMBER 2018 PREPARED BY: A. J. SKUCE | REVIEWED BY: <i>Greg Allen</i> DATE: 11/8/2018 | |
| SCALE 0 30' 1" = 30' | | | |