


APPROVED: *Andrew D. Klinck*
E3078F8459E44B
 DATE: 7/5/2019

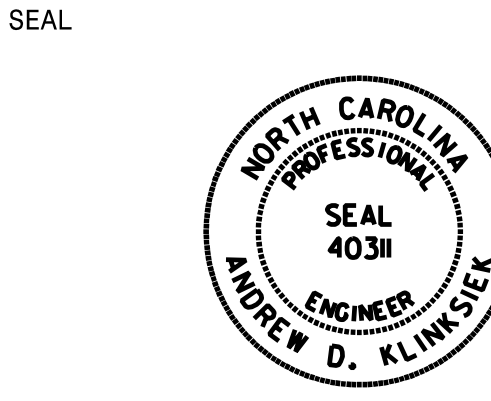

**DOCUMENT NOT CONSIDERED FINAL
UNLESS ALL SIGNATURES COMPLETED**

SIGN NUMBER: 709B BACKG COLOR: Green
 TYPE: A COPY COLOR: White
 QUANTITY: 1

SYMBOL	X	Y	WID	HT
NC363A	48	43.1	36	36


SIGN WIDTH: 11'-0"
 HEIGHT: 8'-0"
 TOTAL AREA: 88.0 Sq.Ft.

BORDER TYPE: FLUSH
 RECESS: 0"
 WIDTH: 2"
 RADII: 12"

MAT'L: 0.125" ALUMINUM

NO. Z BARS: 3
 LENGTH: 124.0

DESIGN BY: JTT CHECKED BY: TRT/ADK
 PROJECT ID: R-3421A DIV: 08 DATE: May 2019

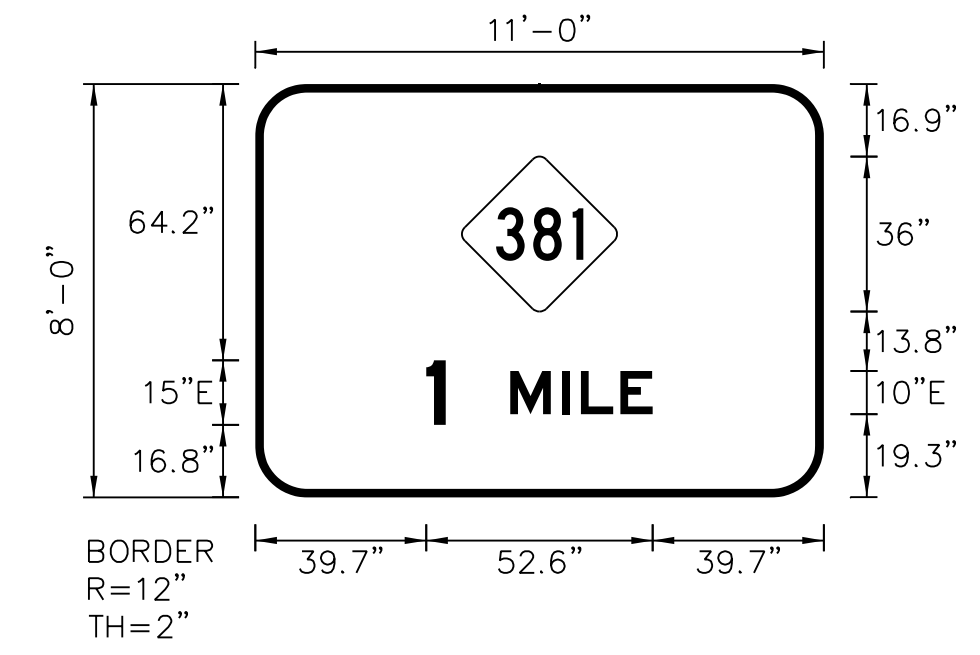

NOTES:
 1. Legend and border shall be direct applied Grade C reflective sheeting.
 2. Shield shall be Grade C reflective sheeting on 0.032" aluminum and demountable.
 3. Background shall be Grade C reflective sheeting.
 4. Existing support spacing is 6.00'.

LETTER POSITIONS

Letter spacings are to start of next letter													Series/Size
													Text Length
	1	M	I	L	E								E 2000
	39.7	4.5	15	12	4.4	9.2	7.5	39.7					52.6

SIGN NUMBER: 710B BACKG COLOR: Green
 TYPE: A COPY COLOR: White
 QUANTITY: 1

SYMBOL	X	Y	WID	HT
M1-5-2-36-15C	84	72.4	36	36


SIGN WIDTH: 17'-0"
 HEIGHT: 10'-6"
 TOTAL AREA: 178.5 Sq.Ft.

BORDER TYPE: FLUSH
 RECESS: 0"
 WIDTH: 2"
 RADII: 12"

MAT'L: 0.125" ALUMINUM

NO. Z BARS: 3
 LENGTH: 196.0

DESIGN BY: JTT CHECKED BY: TRT/ADK
 PROJECT ID: R-3421A DIV: 08 DATE: May 2019

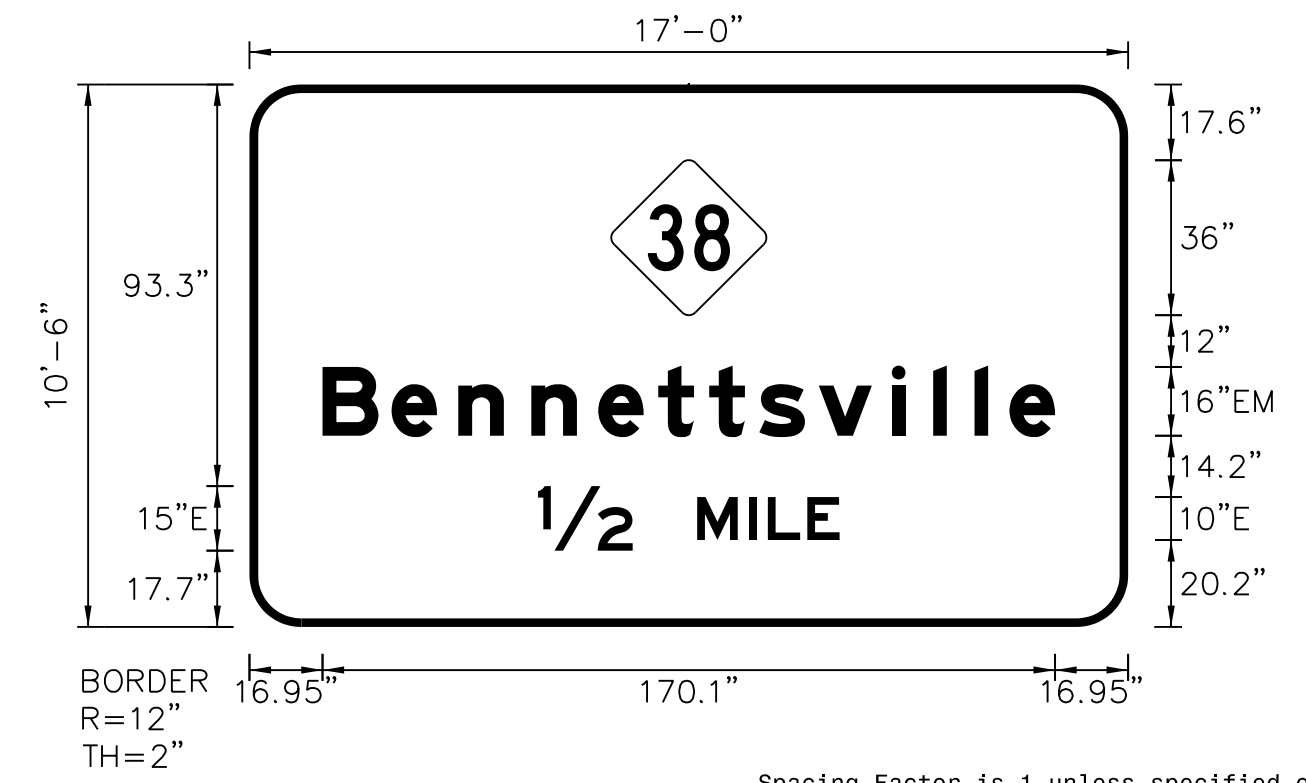

NOTES:
 1. Legend and border shall be direct applied Grade C reflective sheeting.
 2. Shield shall be Grade C reflective sheeting on 0.032" aluminum and demountable.
 3. Background shall be Grade C reflective sheeting.
 4. Existing support spacing is 9.70'.

LETTER POSITIONS

Letter spacings are to start of next letter																	Series/Size
																	Text Length
	B	e	n	n	e	t	t	s	v	i	l	i	e				EM 2000
	17	16	15.5	17	15.5	13.9	11.8	11.7	13.8	17	9.6	9.6	8.2	10.6	17	170.1	
		1/2		M	I	L	E									E 2000	
		67	22	15	12	4.4	9.2	7.5	67							70.1	

SIGN NUMBER: 713B BACKG COLOR: Green
 TYPE: A COPY COLOR: White
 QUANTITY: 1

SYMBOL	X	Y	WID	HT
NC363A	48	79.5	36	36
Type A Arrow	52.3	12	22.4	35.3


SIGN WIDTH: 11'-0"
 HEIGHT: 11'-0"
 TOTAL AREA: 121.0 Sq.Ft.

BORDER TYPE: FLUSH
 RECESS: 0"
 WIDTH: 2"
 RADII: 12"

MAT'L: 0.125" ALUMINUM

NO. Z BARS: 3
 LENGTH: 124.0

DESIGN BY: JTT CHECKED BY: TRT/ADK
 PROJECT ID: R-3421A DIV: 08 DATE: May 2019

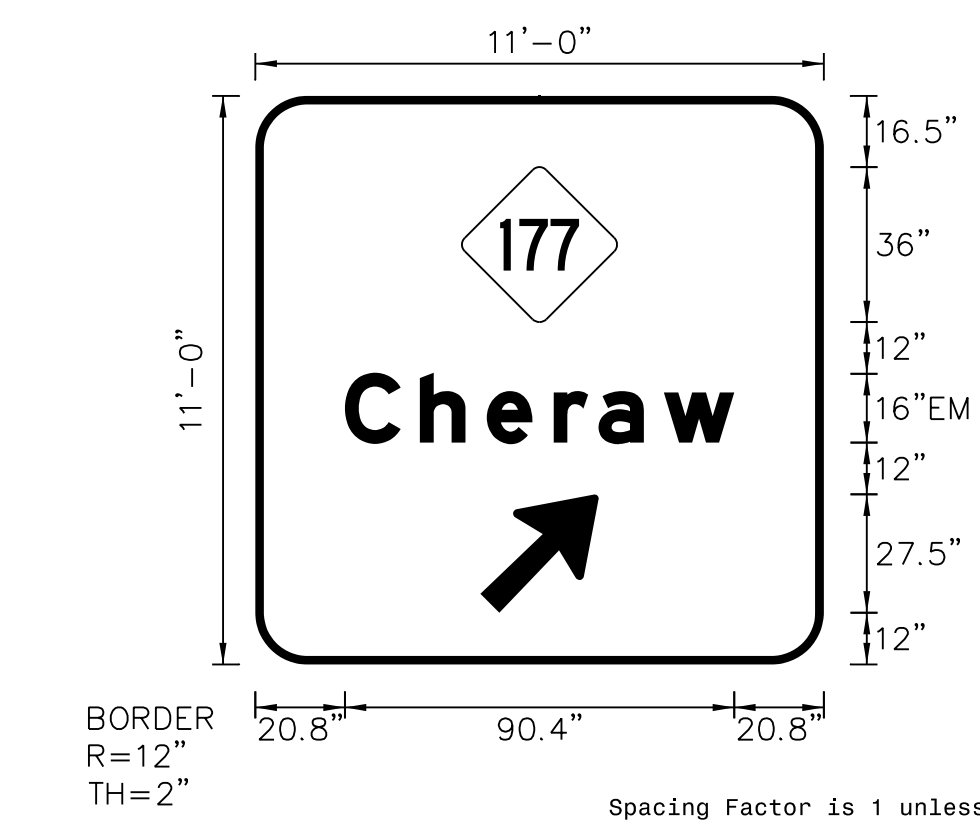

NOTES:
 1. Legend and border shall be direct applied Grade C reflective sheeting.
 2. Arrow and shield shall be Grade C reflective sheeting on 0.032" aluminum and demountable.
 3. Background shall be Grade C reflective sheeting.
 4. Existing support spacing is 7.10'.

LETTER POSITIONS

Letter spacings are to start of next letter										Series/Size
										Text Length
	C	h	e	r	a	w				EM 2000
	20.8	17.4	15.5	15.5	10.4	15.2	16.3	20.8		90.4

SIGN NUMBER: 713A,715A BACKG COLOR: Green
 TYPE: B COPY COLOR: White
 QUANTITY: 2

SYMBOL	X	Y	WID	HT


SIGN WIDTH: 11'-0"
 HEIGHT: 2'-6"
 TOTAL AREA: 27.5 Sq.Ft.

BORDER TYPE: FLUSH
 RECESS: 0"
 WIDTH: 2"
 RADII: 3"

MAT'L: 0.125" ALUMINUM

NO. Z BARS: 2
 LENGTH: 124.0

DESIGN BY: JTT CHECKED BY: TRT/ADK
 PROJECT ID: R-3421A DIV: 08 DATE: May 2019

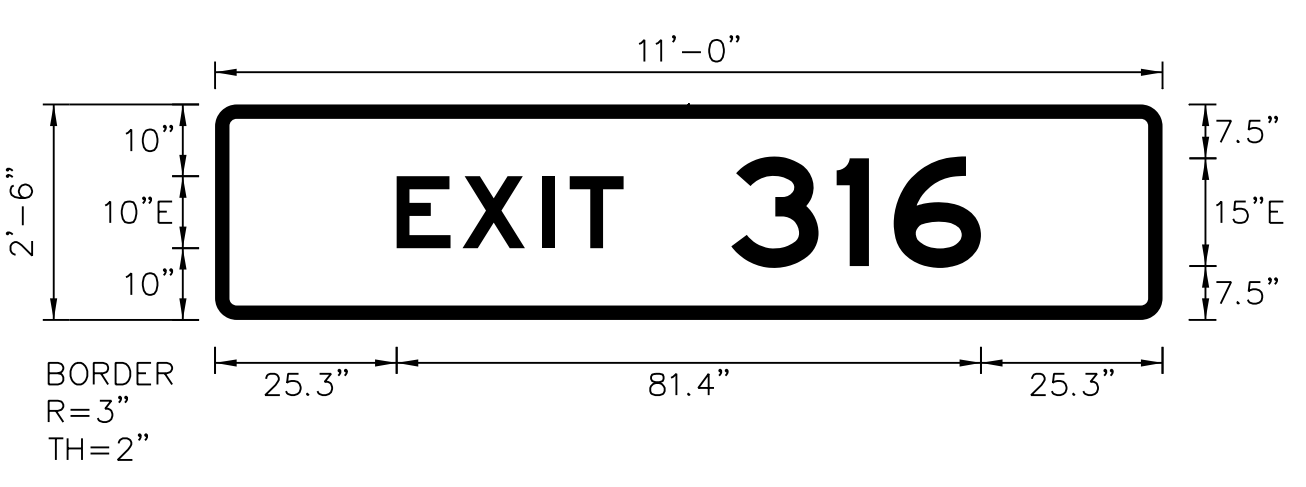

NOTES:
 1. Legend and border shall be direct applied Grade C reflective sheeting.
 2. Background shall be Grade C reflective sheeting.
 3. Use Attachment Method 1-R.
 4. Existing support spacing is 6.00'.

LETTER POSITIONS

Letter spacings are to start of next letter							Series/Size
							Text Length
	E	X	I	T			E 2000
	25.3	9.2	11.1	3.8	7.5	75.1	31.6
		3	1	6			E 2000
	71.9	14.7	7.9	12.2	25.3		34.8

DocuSigned by:
Andrew D. Klincksiek
E307BFA59E44B.
APPROVED: _____
DATE: 7/5/2019

SEAL



**DOCUMENT NOT CONSIDERED FINAL
UNLESS ALL SIGNATURES COMPLETED**


SIGN NUMBER: 714
TYPE: A
QUANTITY: 1
SIGN WIDTH: 8'-0"
HEIGHT: 5'-0"
TOTAL AREA: 40.0 Sq.Ft.
BORDER TYPE: FLUSH
RECESS: 0"
WIDTH: 1.5"
RADII: 6"
NO. Z BARS: 2
LENGTH: 88.0

BACKG COLOR: Green
COPY COLOR: White

SYMBOL	X	Y	WID	HT
Type A Arrow	67	6	18.3	29.3

MAT'L: 0.125" ALUMINUM

DESIGN BY: JTT
PROJECT ID: R-3421A
CHECKED BY: TRT/ADK
DIV: 08
DATE: May 2019

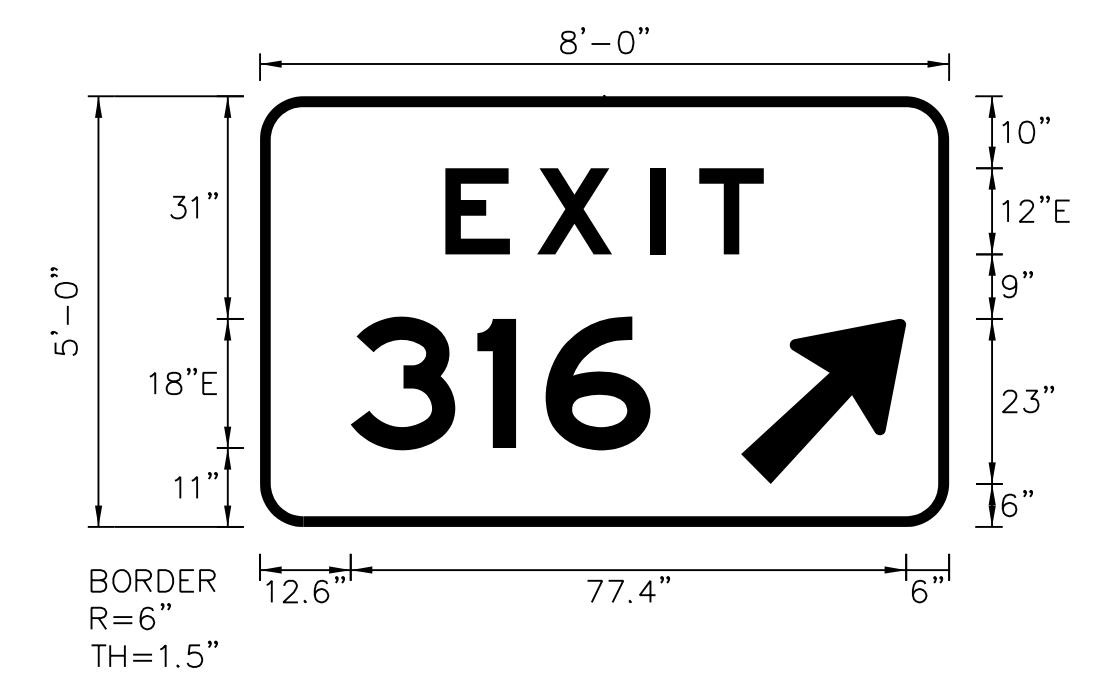

Spacing Factor is 1 unless specified otherwise
Spacing Factor for "EXIT" is 2.25

NOTES:
1. Legend and border shall be direct applied Grade C reflective sheeting.
2. Background shall be Grade C reflective sheeting.
3. Existing support spacing is 4.40'.

LETTER POSITIONS

Letter spacings are to start of next letter

Series/Size	Text Length	E	X	I	T													
E 2000	44.4	25.8	12.8	15.8	6.8	9	25.8											
E 2000	41.8		3	1	6													
		12.6	17.6	9.5	14.6	41.6												


SIGN NUMBER: 715B
TYPE: A
QUANTITY: 1
SIGN WIDTH: 11'-0"
HEIGHT: 10'-6"
TOTAL AREA: 115.5 Sq.Ft.
BORDER TYPE: FLUSH
RECESS: 0"
WIDTH: 2"
RADII: 12"
NO. Z BARS: 3
LENGTH: 124.0

BACKG COLOR: Green
COPY COLOR: White

SYMBOL	X	Y	WID	HT
NC363A	48	72.4	36	36

MAT'L: 0.125" ALUMINUM

DESIGN BY: JTT
PROJECT ID: R-3421A
CHECKED BY: TRT/ADK
DIV: 08
DATE: May 2019

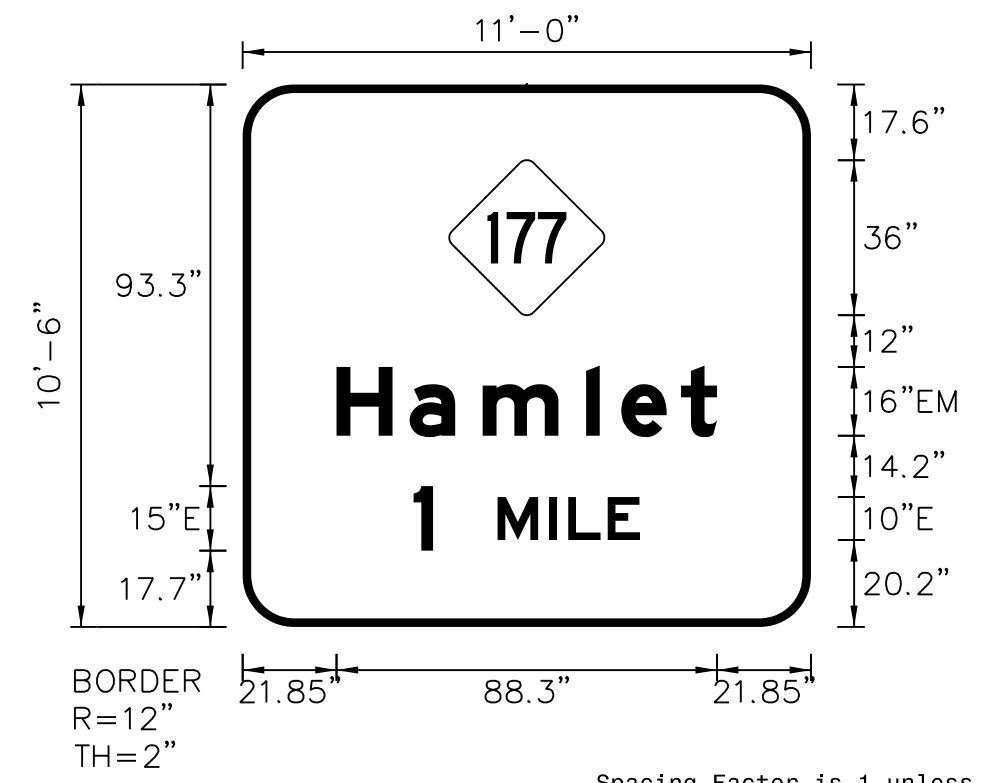


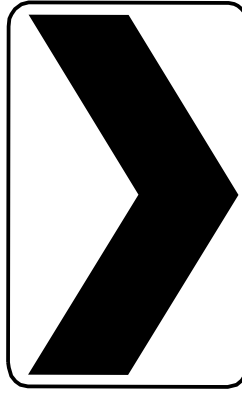
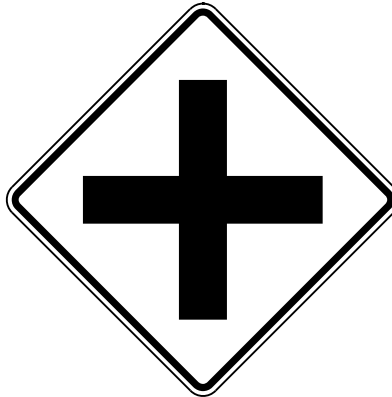
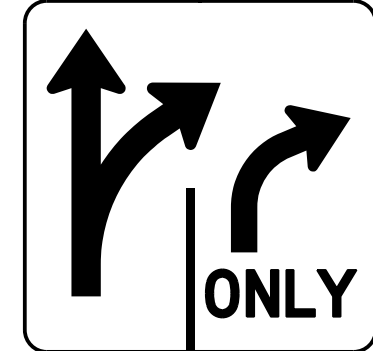
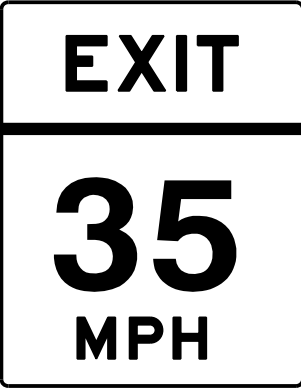



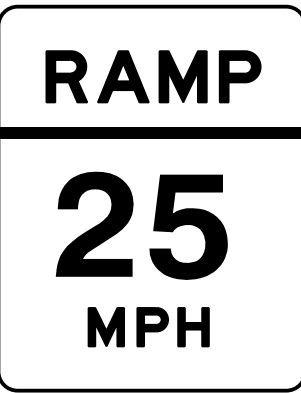
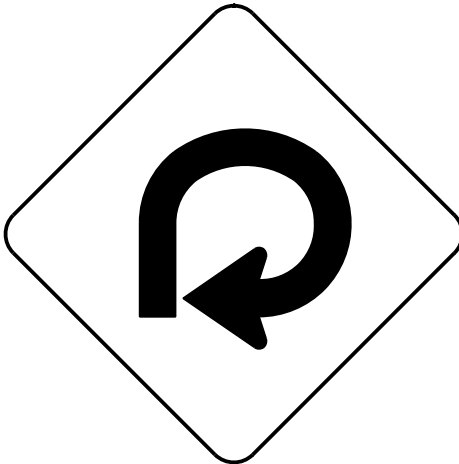
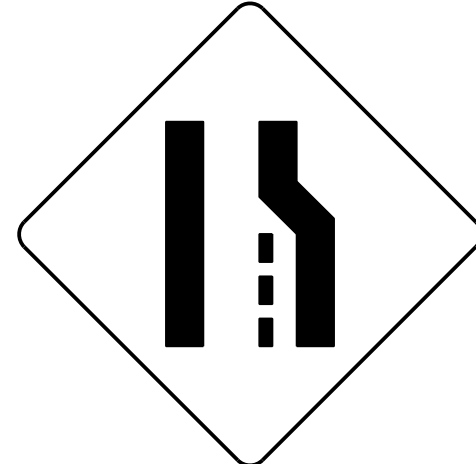
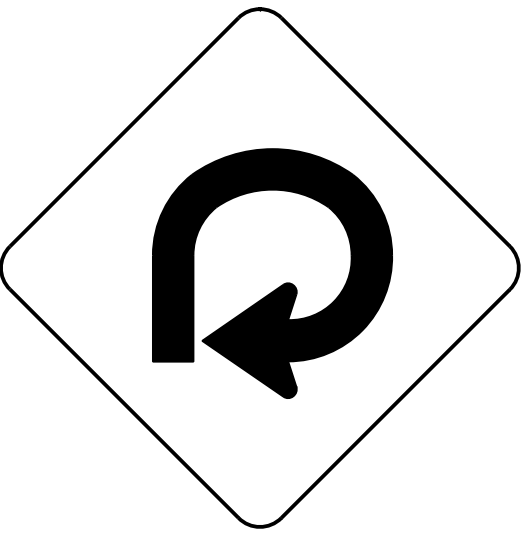

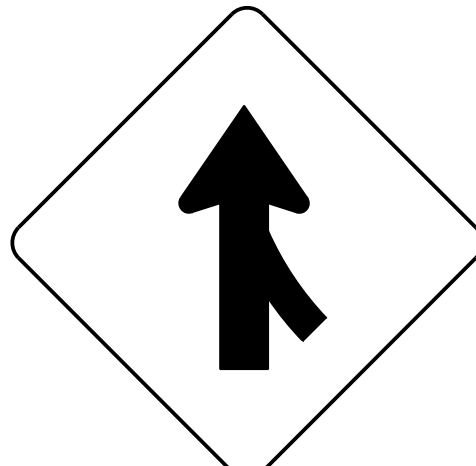


Spacing Factor is 1 unless specified otherwise


NOTES:
1. Legend and border shall be direct applied Grade C reflective sheeting.
2. Shield shall be Grade C reflective sheeting on 0.032" aluminum and demountable.
3. Background shall be Grade C reflective sheeting.
4. Existing support spacing is 6.00'.

LETTER POSITIONS

Letter spacings are to start of next letter

Series/Size	Text Length	H	a	m	i	e	t											
EM 2000	88.3	21.8	17	17	24	8.2	13.9	8.3	21.8									
E 2000	52.6		1	M	I	L	E											
		39.7	4.5	15	12	4.4	9.2	7.5	39.7									

<p>401 QUANTITY REQ'D 2</p>  <p>48" X 60" R2-1</p> <p>TWO "U" POSTS PER SIGN</p>	<p>406 QUANTITY REQ'D 42</p>  <p>36" X 48" W1-8(R)</p> <p>INSTALL ON TWO "U" POSTS PER SIGN SPACED APPROX 24 INCHES APART ON SUPPORT CENTERS INSTALL 34 INCH HORIZONTAL CROSS BRACING LEAVING A 1 INCH MARGIN FROM LEFT AND RIGHT EDGES OF SIGN INSTALLATION HEIGHT: BOTTOM OF SIGN SHALL BE 4 FEET ABOVE THE EDGE OF TRAVEL LANE ELEVATION (LEFT EDGELINE OF RAMP) ALL OTHER PORTIONS OF ROADWAY STANDARD DRAWING 904.50 APPLY</p>		<p>415 QUANTITY REQ'D 1</p>  <p>36" X 36" W2-1</p> <p>ONE "U" POST PER SIGN</p>		
<p>402 QUANTITY REQ'D 1</p>  <p>48" X 48" R3-8(R)</p> <p>TWO "U" POSTS PER SIGN</p>	<p>407 QUANTITY REQ'D 2</p>  <p>36" X 48" W13-2</p> <p>TWO "U" POSTS PER SIGN</p>	<p>411 QUANTITY REQ'D 6</p>  <p>36" X 24" R5-1a</p> <p>ONE "U" POST PER SIGN</p>	<p>416 QUANTITY REQ'D 1</p>  <p>30" X 36" R2-1</p> <p>ONE "U" POST PER SIGN</p>		
<p>403 QUANTITY REQ'D 4</p>  <p>48" X 48" W9-1(R)</p> <p>TWO "U" POSTS PER SIGN</p>	<p>408 QUANTITY REQ'D 3</p>  <p>36" X 48" W13-3</p> <p>TWO "U" POSTS PER SIGN</p>	<p>412 QUANTITY REQ'D 1</p>  <p>36" X 36" W1-15</p> <p>ONE "U" POST PER SIGN</p>			
<p>404 QUANTITY REQ'D 5</p>  <p>48" X 48" W4-2</p> <p>TWO "U" POSTS PER SIGN</p>	<p>409 QUANTITY REQ'D 2</p>  <p>48" X 48" W1-15</p> <p>TWO "U" POSTS PER SIGN</p>	<p>413 QUANTITY REQ'D 1</p>  <p>18" X 18" W13-1(P)</p> <p>MOUNT BELOW SIGN 416 IN 1 INSTALLATION</p>			
<p>405 QUANTITY REQ'D 9</p>  <p>48" X 48" W4-1(R)</p> <p>TWO "U" POSTS PER SIGN</p>	<p>410 QUANTITY REQ'D 2</p>  <p>24" X 24" W13-1(P)</p> <p>MOUNT BELOW SIGN 409 IN 2 INSTALLATIONS</p>	<p>414 QUANTITY REQ'D 2</p>  <p>36" X 36" R3-7(R)</p> <p>ONE "U" POST PER SIGN</p>			

TIP NO. R-3421A	SHEET NO. SIGN-4A1
DocuSigned by: Andrew D. Klimbsiek <small>E3078FB459E44B</small>	
DATE: 7/5/2019	
SEAL	
	
DOCUMENT NOT CONSIDERED FINAL UNLESS ALL SIGNATURES COMPLETED	

501 504 512 517 524 530
537 543 550 557

2 - 21" X 15"

2 - 24" X 24"

TWO "U" POSTS PER ASSEMBLY

507

1 - 36" X 18"

1 - 36" X 36"

TWO "U" POSTS PER ASSEMBLY

513

2 - 24" X 12"

2 - 24" X 24"

2 - 21" X 15"

2 - 21" X 15"

2 - 24" X 24"

2 - 24" X 24"

2 - 21" X 15"

2 - 21" X 15"

TWO "U" POSTS PER ASSEMBLY

522

2 - 24" X 12"

2 - 24" X 24"

2 - 21" X 15"

2 - 21" X 15"

TWO "U" POSTS PER ASSEMBLY

534

1 - 24" X 24"

1 - 21" X 15"

ONE "U" POST PER ASSEMBLY

542

1 - 24" X 12"

1 - 24" X 24"

ONE "U" POST PER ASSEMBLY

TIP NO. R-3421A SHEET NO. SIGN-4AJ

APPROVED: Andrew D. Klimbsiek

DATE: 7/5/2019

DOCUMENT NOT CONSIDERED FINAL UNLESS ALL SIGNATURES COMPLETED

502 525 538 551

2 - 24" X 12"

2 - 24" X 24"

2 - 21" X 15"

2 - 21" X 15"

2 - 24" X 12"

2 - 24" X 24"

2 - 21" X 15"

2 - 21" X 15"

TWO "U" POSTS PER ASSEMBLY

508

1 - 24" X 12"

1 - 24" X 12"

ONE "U" POST PER ASSEMBLY

514 526 539

2 - 24" X 12"

2 - 24" X 24"

2 - 21" X 15"

2 - 21" X 15"

TWO "U" POSTS PER ASSEMBLY

523

1 - 24" X 12"

1 - 24" X 24"

ONE "U" POST PER ASSEMBLY

535

2 - 24" X 12"

2 - 24" X 24"

2 - 21" X 15"

2 - 21" X 15"

TWO "U" POSTS PER ASSEMBLY

547

1 - 24" X 24"

1 - 21" X 15"

ONE "U" POST PER ASSEMBLY

552

2 - 24" X 12"

2 - 24" X 24"

2 - 21" X 15"

2 - 21" X 15"

TWO "U" POSTS PER ASSEMBLY

503 515 527 540

2 - 24" X 12"

2 - 24" X 24"

2 - 21" X 15"

2 - 21" X 15"

TWO "U" POSTS PER ASSEMBLY

509

1 - 36" X 18"

1 - 36" X 36"

TWO "U" POSTS PER ASSEMBLY

516

1 - 24" X 12"

1 - 24" X 24"

ONE "U" POST PER ASSEMBLY

528

2 - 24" X 12"

2 - 24" X 24"

2 - 21" X 15"

2 - 21" X 15"

TWO "U" POSTS PER ASSEMBLY

536

1 - 24" X 12"

1 - 24" X 24"

ONE "U" POST PER ASSEMBLY

548

2 - 24" X 12"

2 - 24" X 24"

2 - 21" X 15"

2 - 21" X 15"

TWO "U" POSTS PER ASSEMBLY

553

2 - 24" X 12"

2 - 24" X 24"

2 - 21" X 15"

2 - 21" X 15"

TWO "U" POSTS PER ASSEMBLY

505 518 531 544 558

2 - 24" X 12"

2 - 24" X 24"

2 - 21" X 15"

2 - 21" X 15"

2 - 24" X 12"

2 - 24" X 24"

2 - 21" X 15"

2 - 21" X 15"

TWO "U" POSTS PER ASSEMBLY

510 519

2 - 24" X 12"

2 - 24" X 24"

2 - 21" X 15"

2 - 21" X 15"

TWO "U" POSTS PER ASSEMBLY

520

2 - 24" X 12"

2 - 24" X 24"

2 - 21" X 15"

2 - 21" X 15"

TWO "U" POSTS PER ASSEMBLY

529

1 - 24" X 12"

1 - 24" X 24"

ONE "U" POST PER ASSEMBLY

541

2 - 24" X 12"

2 - 24" X 24"

2 - 21" X 15"

2 - 21" X 15"

TWO "U" POSTS PER ASSEMBLY

549

1 - 24" X 12"

1 - 24" X 24"

ONE "U" POST PER ASSEMBLY

554

1 - 24" X 24"

1 - 21" X 15"

ONE "U" POST PER ASSEMBLY

506 533 546 560

2 - 24" X 12"

2 - 24" X 24"

2 - 21" X 15"

2 - 21" X 15"

TWO "U" POSTS PER ASSEMBLY

511

1 - 24" X 12"

1 - 24" X 24"

ONE "U" POST PER ASSEMBLY

521

2 - 24" X 12"

2 - 24" X 24"

2 - 21" X 15"

2 - 21" X 15"

TWO "U" POSTS PER ASSEMBLY

532 545 559

2 - 24" X 12"





2 - 24" X 24"


2 - 21" X 15"


2 - 21" X 15"


TWO "U" POSTS PER ASSEMBLY

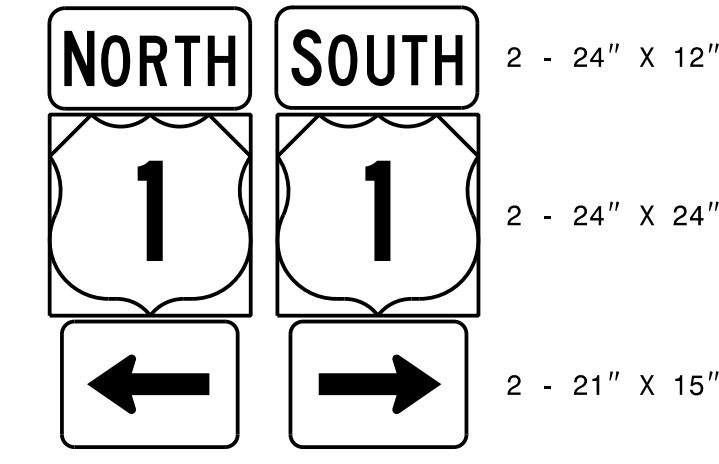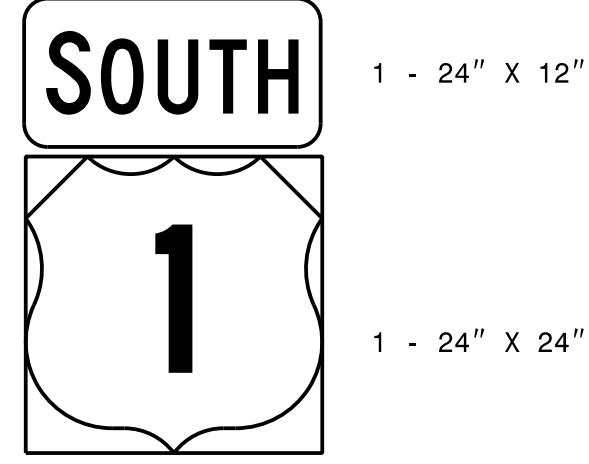TYPE F AND MILEMARKER SIGNS

<p>555</p>  <p>2 - 24" X 12" 2 - 24" X 24" 2 - 21" X 15"</p> <p>TWO "U" POSTS PER ASSEMBLY</p>						
<p>556</p>  <p>1 - 24" X 12" 1 - 24" X 24"</p> <p>ONE "U" POST PER ASSEMBLY</p>						
 <p>18" X 54"</p> <p>ONE "U" POST PER SIGN</p>						
 <p>18" X 54"</p> <p>ONE "U" POST PER SIGN</p>						

TIP NO. R-3421A	SHEET NO. SIGN-4AK
APPROVED: <i>Andrew D. Klimbsiek</i> <small>E3078FB459E44B</small>	
DATE: 7/5/2019	
SEAL	
	
DOCUMENT NOT CONSIDERED FINAL UNLESS ALL SIGNATURES COMPLETED	


TIP NO. R-3421A	SHEET NO. SIGN-5
APPROVED: <i>Andrew D. Klimbsiek</i> E3078F8459E448	
DATE: 7/5/2019	
SEAL	
	
DOCUMENT NOT CONSIDERED FINAL UNLESS ALL SIGNATURES COMPLETED	

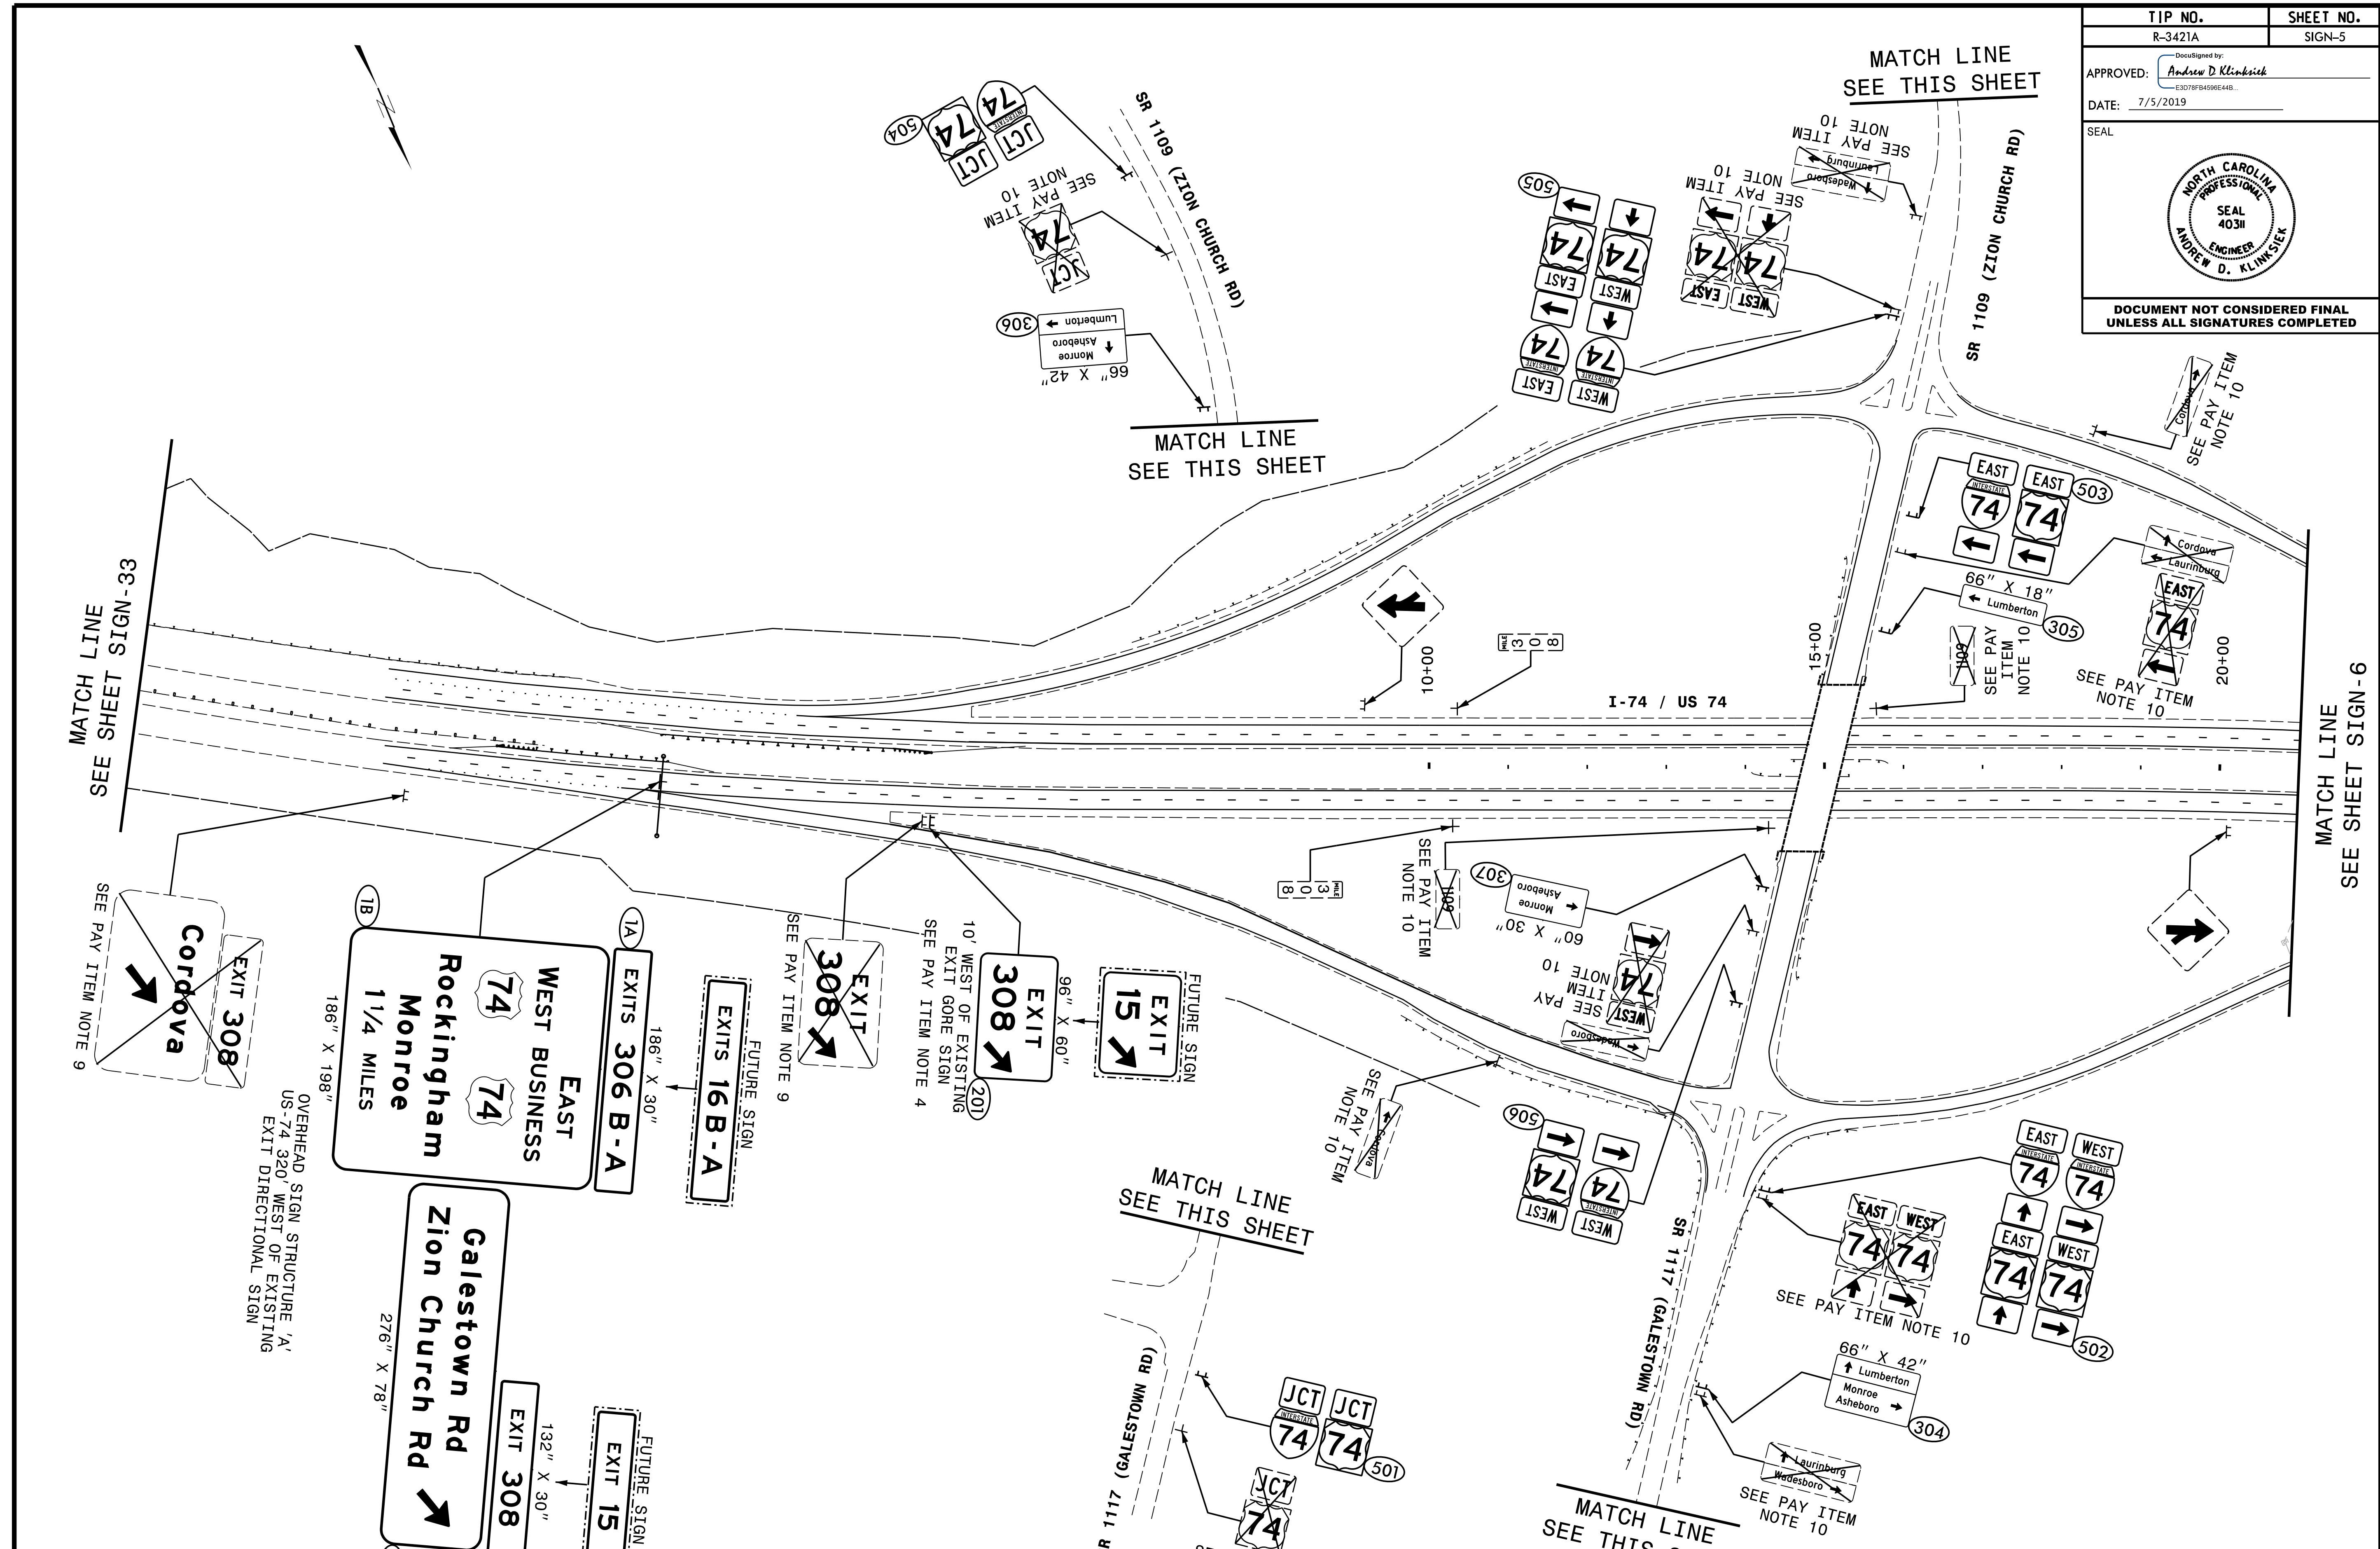


NOTE:
RETAIN ALL EXISTING SIGNS UNLESS OTHERWISE NOTED.

HNTB
 HNTB NORTH CAROLINA, P.C.
 343 E. Six Forks Road, Suite 200
 Raleigh, North Carolina 27609
 NC License No: C-1554
 (919) 546-8997

**EXISTING AND PROPOSED SIGNS
STA. 10+00 TO 21+00**


TIP NO. R-3421A	SHEET NO. SIGN-6
APPROVED: <u>Andrew D. Klimbsiek</u> <small>E3078FB459E44B</small>	
DATE: 7/5/2019	
SEAL	
	
DOCUMENT NOT CONSIDERED FINAL UNLESS ALL SIGNATURES COMPLETED	

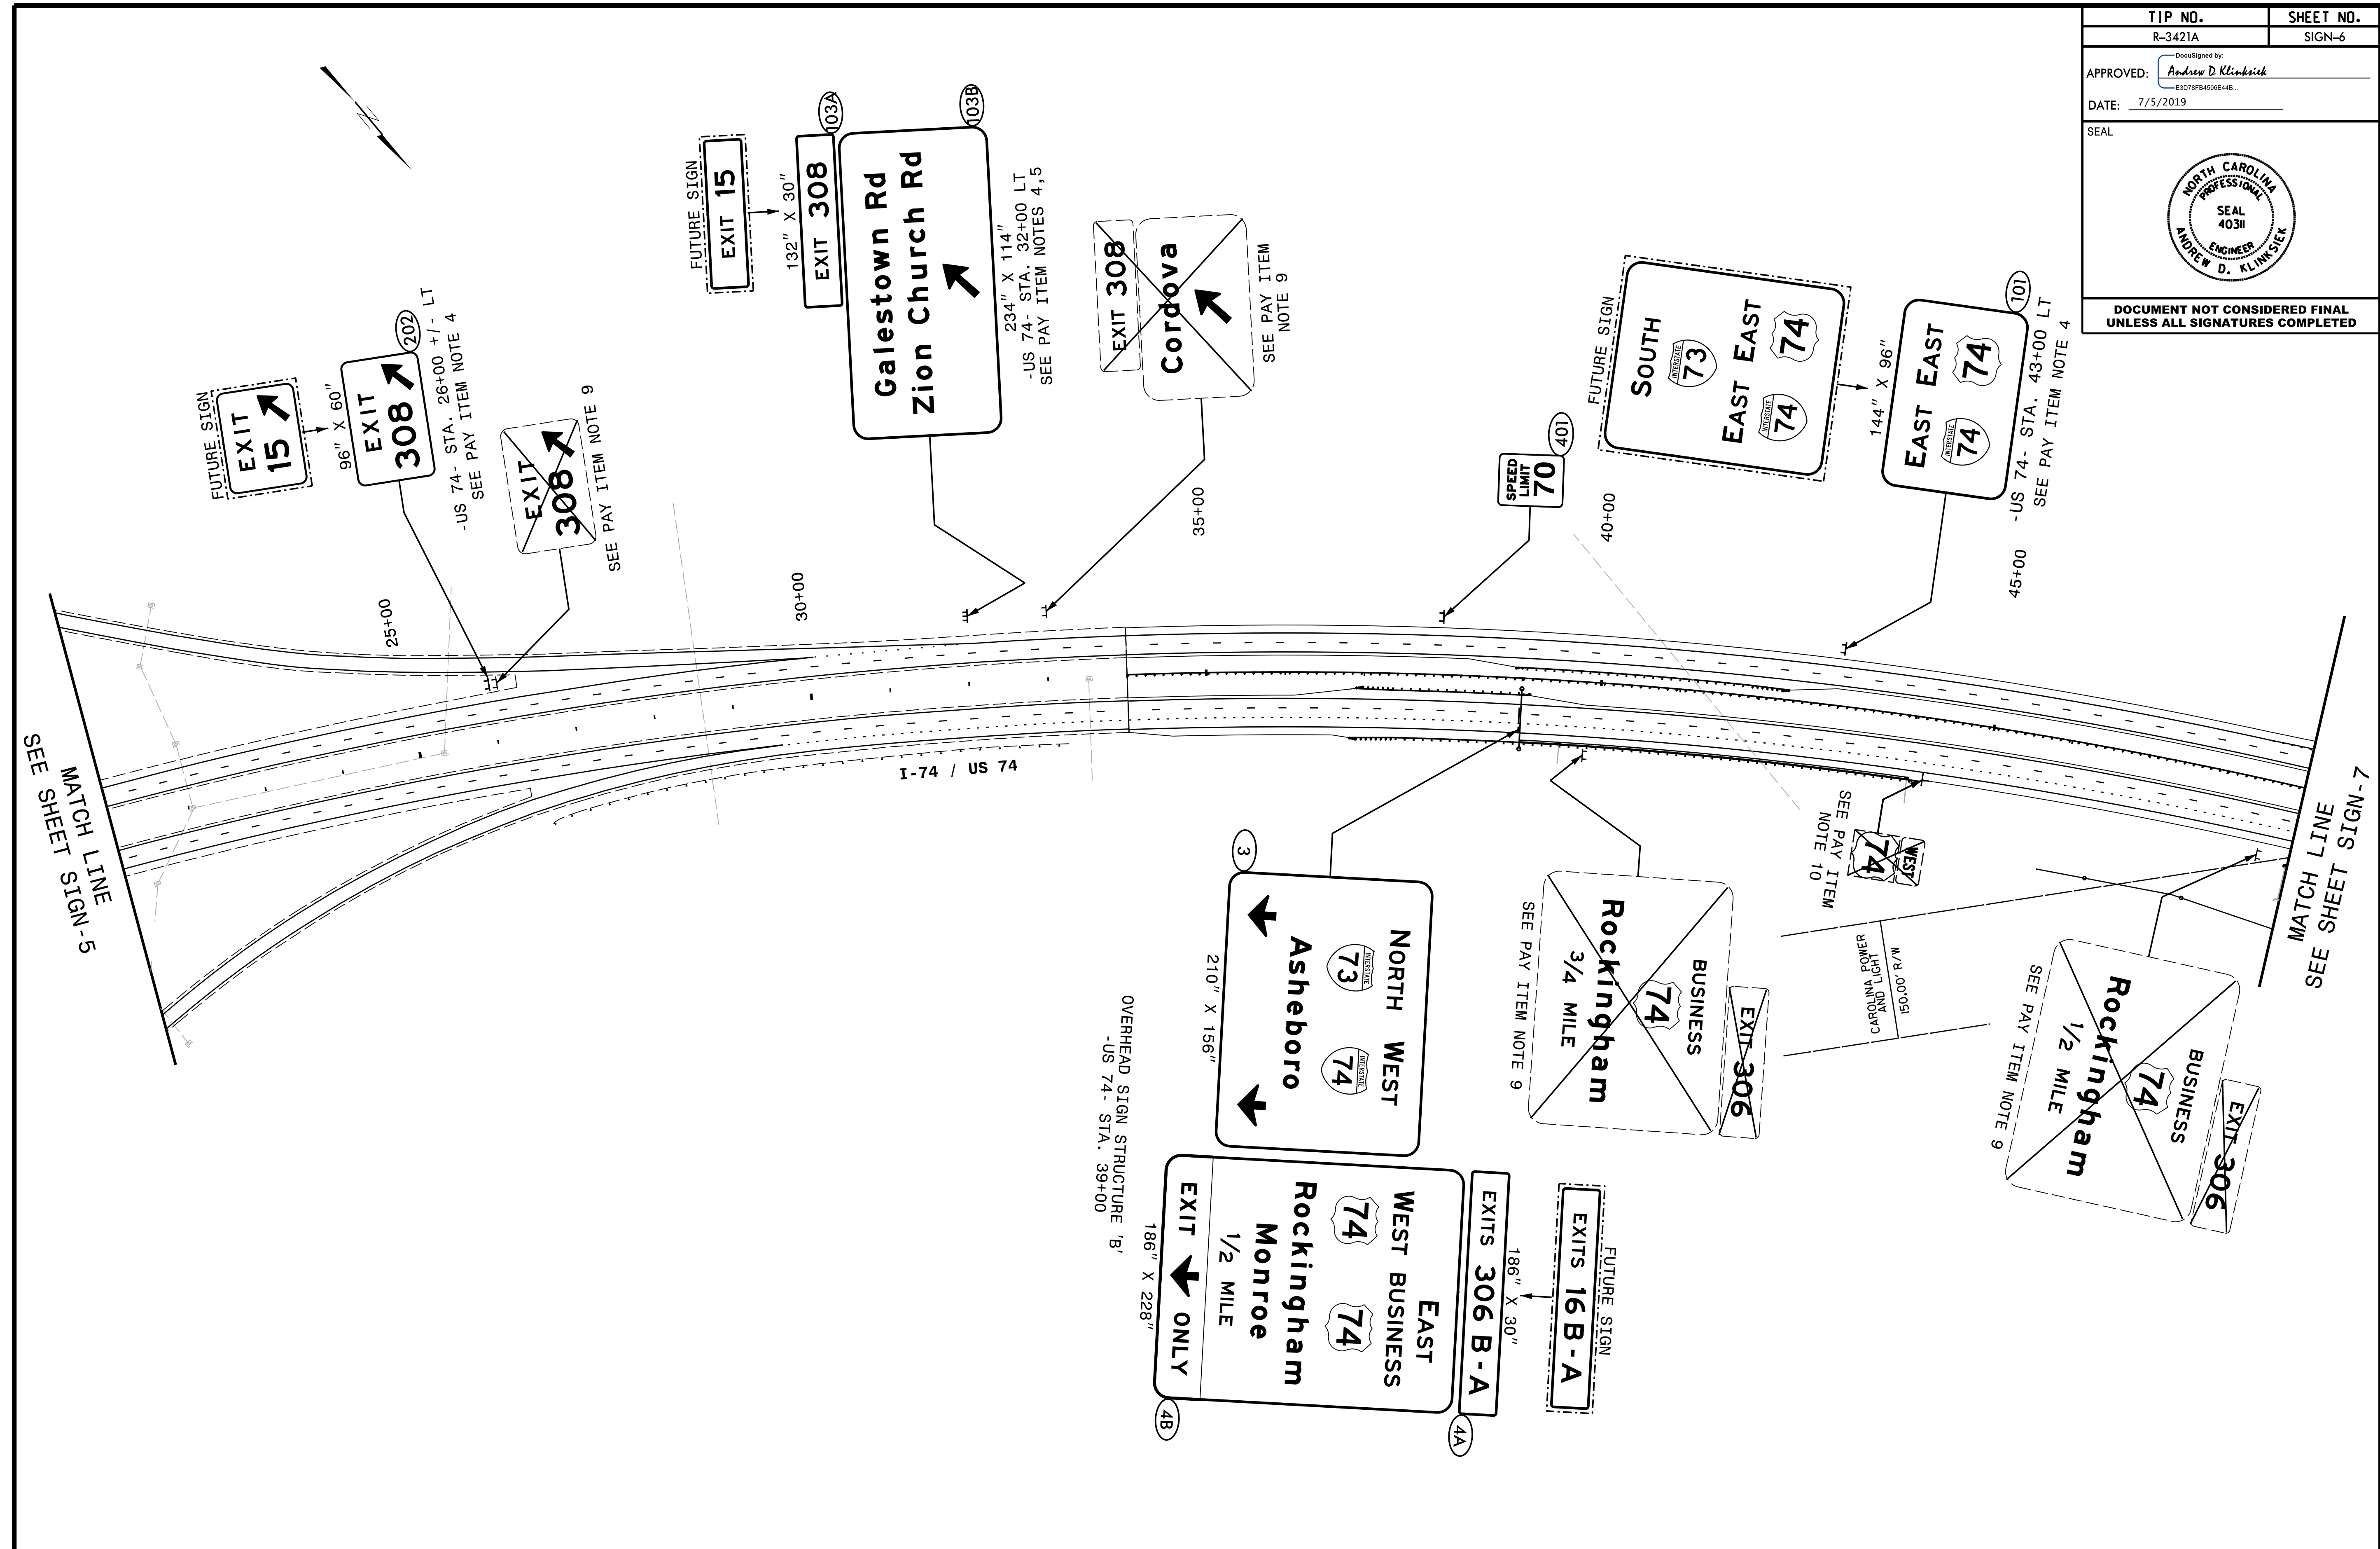


NOTE:
RETAIN ALL EXISTING SIGNS UNLESS OTHERWISE NOTED.

HNTB
HNTB NORTH CAROLINA, P.C.
343 E. Six Forks Road, Suite 200
Raleigh, North Carolina 27609
NC License No: C-1554
(919) 546-8997

**EXISTING AND PROPOSED SIGNS
STA. 21+00 TO 49+00**


TIP NO. R-3421A	SHEET NO. SIGN-7
APPROVED: <i>Andrew D. Klimbick</i> E3078FB459E44B	
DATE: 7/5/2019	
SEAL 	
DOCUMENT NOT CONSIDERED FINAL UNLESS ALL SIGNATURES COMPLETED	

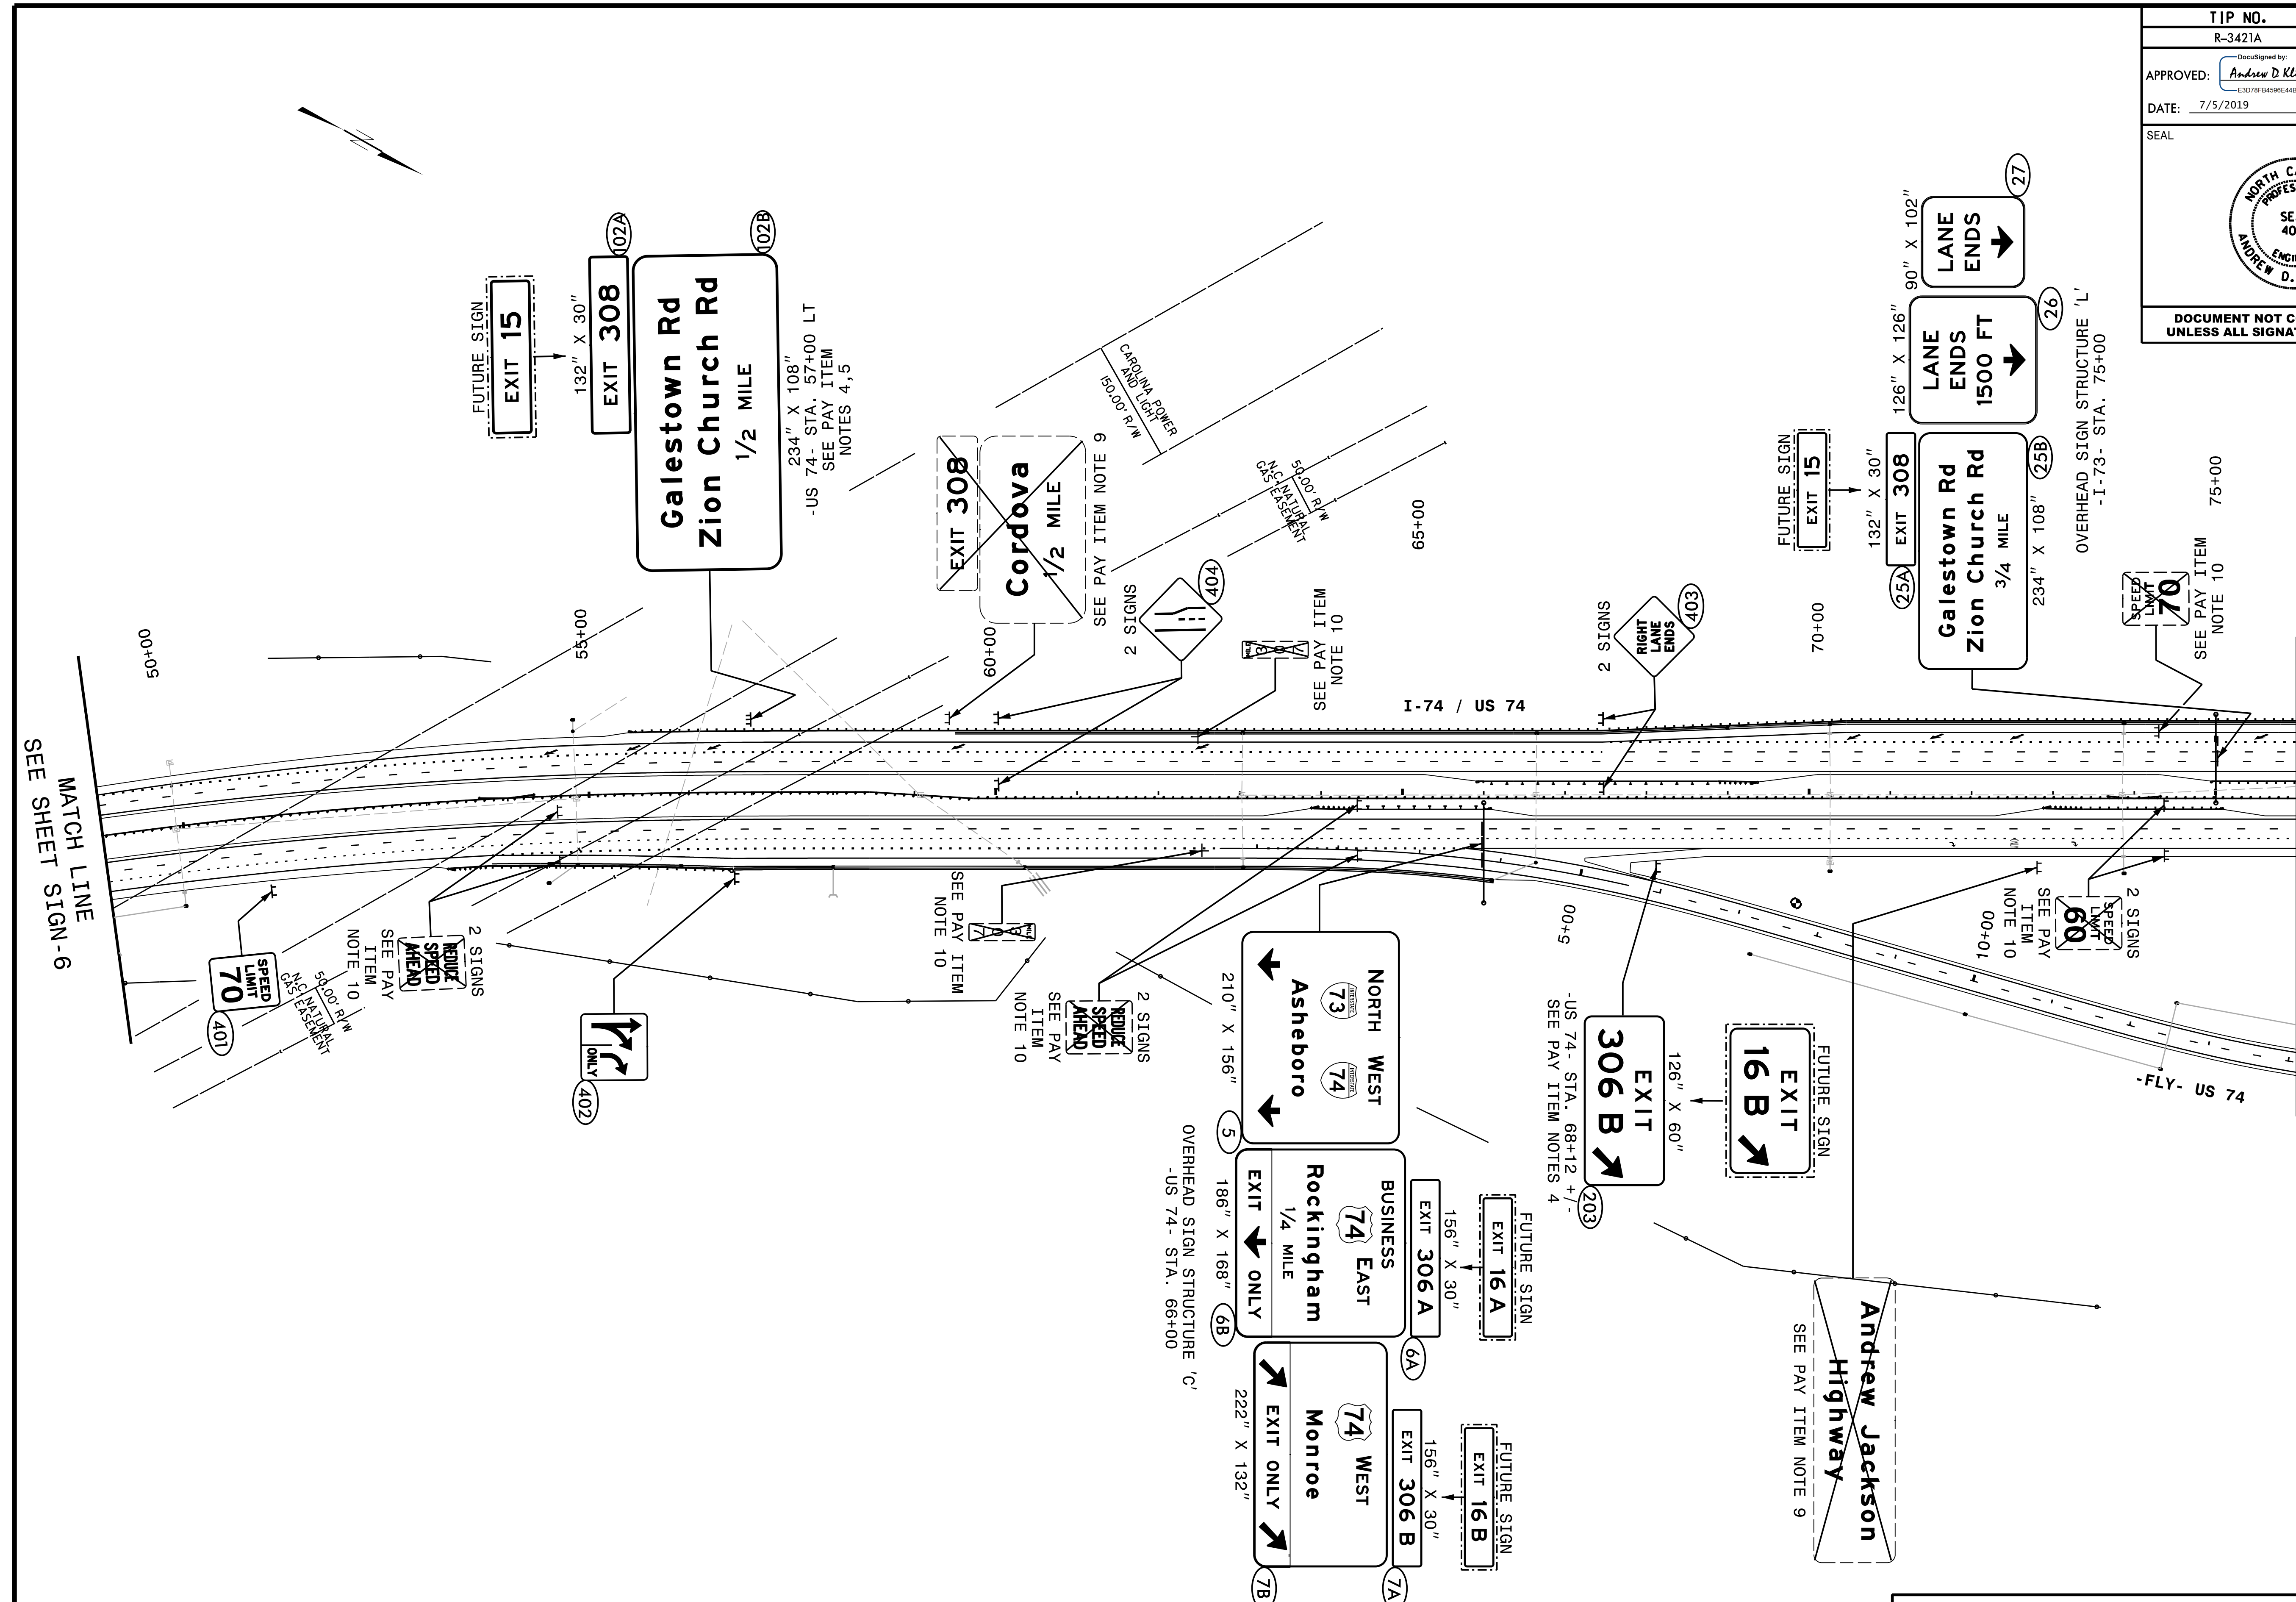


NOTE:
RETAIN ALL EXISTING SIGNS UNLESS OTHERWISE NOTED.

HNTB
HNTB NORTH CAROLINA, P.C.
343 E. Six Forks Road, Suite 200
Raleigh, North Carolina 27609
NC License No. C-1554
(919) 546-8997

**EXISTING AND
PROPOSED SIGNS
STA. 49+00 TO 76+00**


TIP NO. R-3421A	SHEET NO. SIGN-8
APPROVED: <u>Andrew D. Klimbsiek</u> <small>E3078FB459E44B</small>	
DATE: 7/5/2019	
SEAL	
	
DOCUMENT NOT CONSIDERED FINAL UNLESS ALL SIGNATURES COMPLETED	

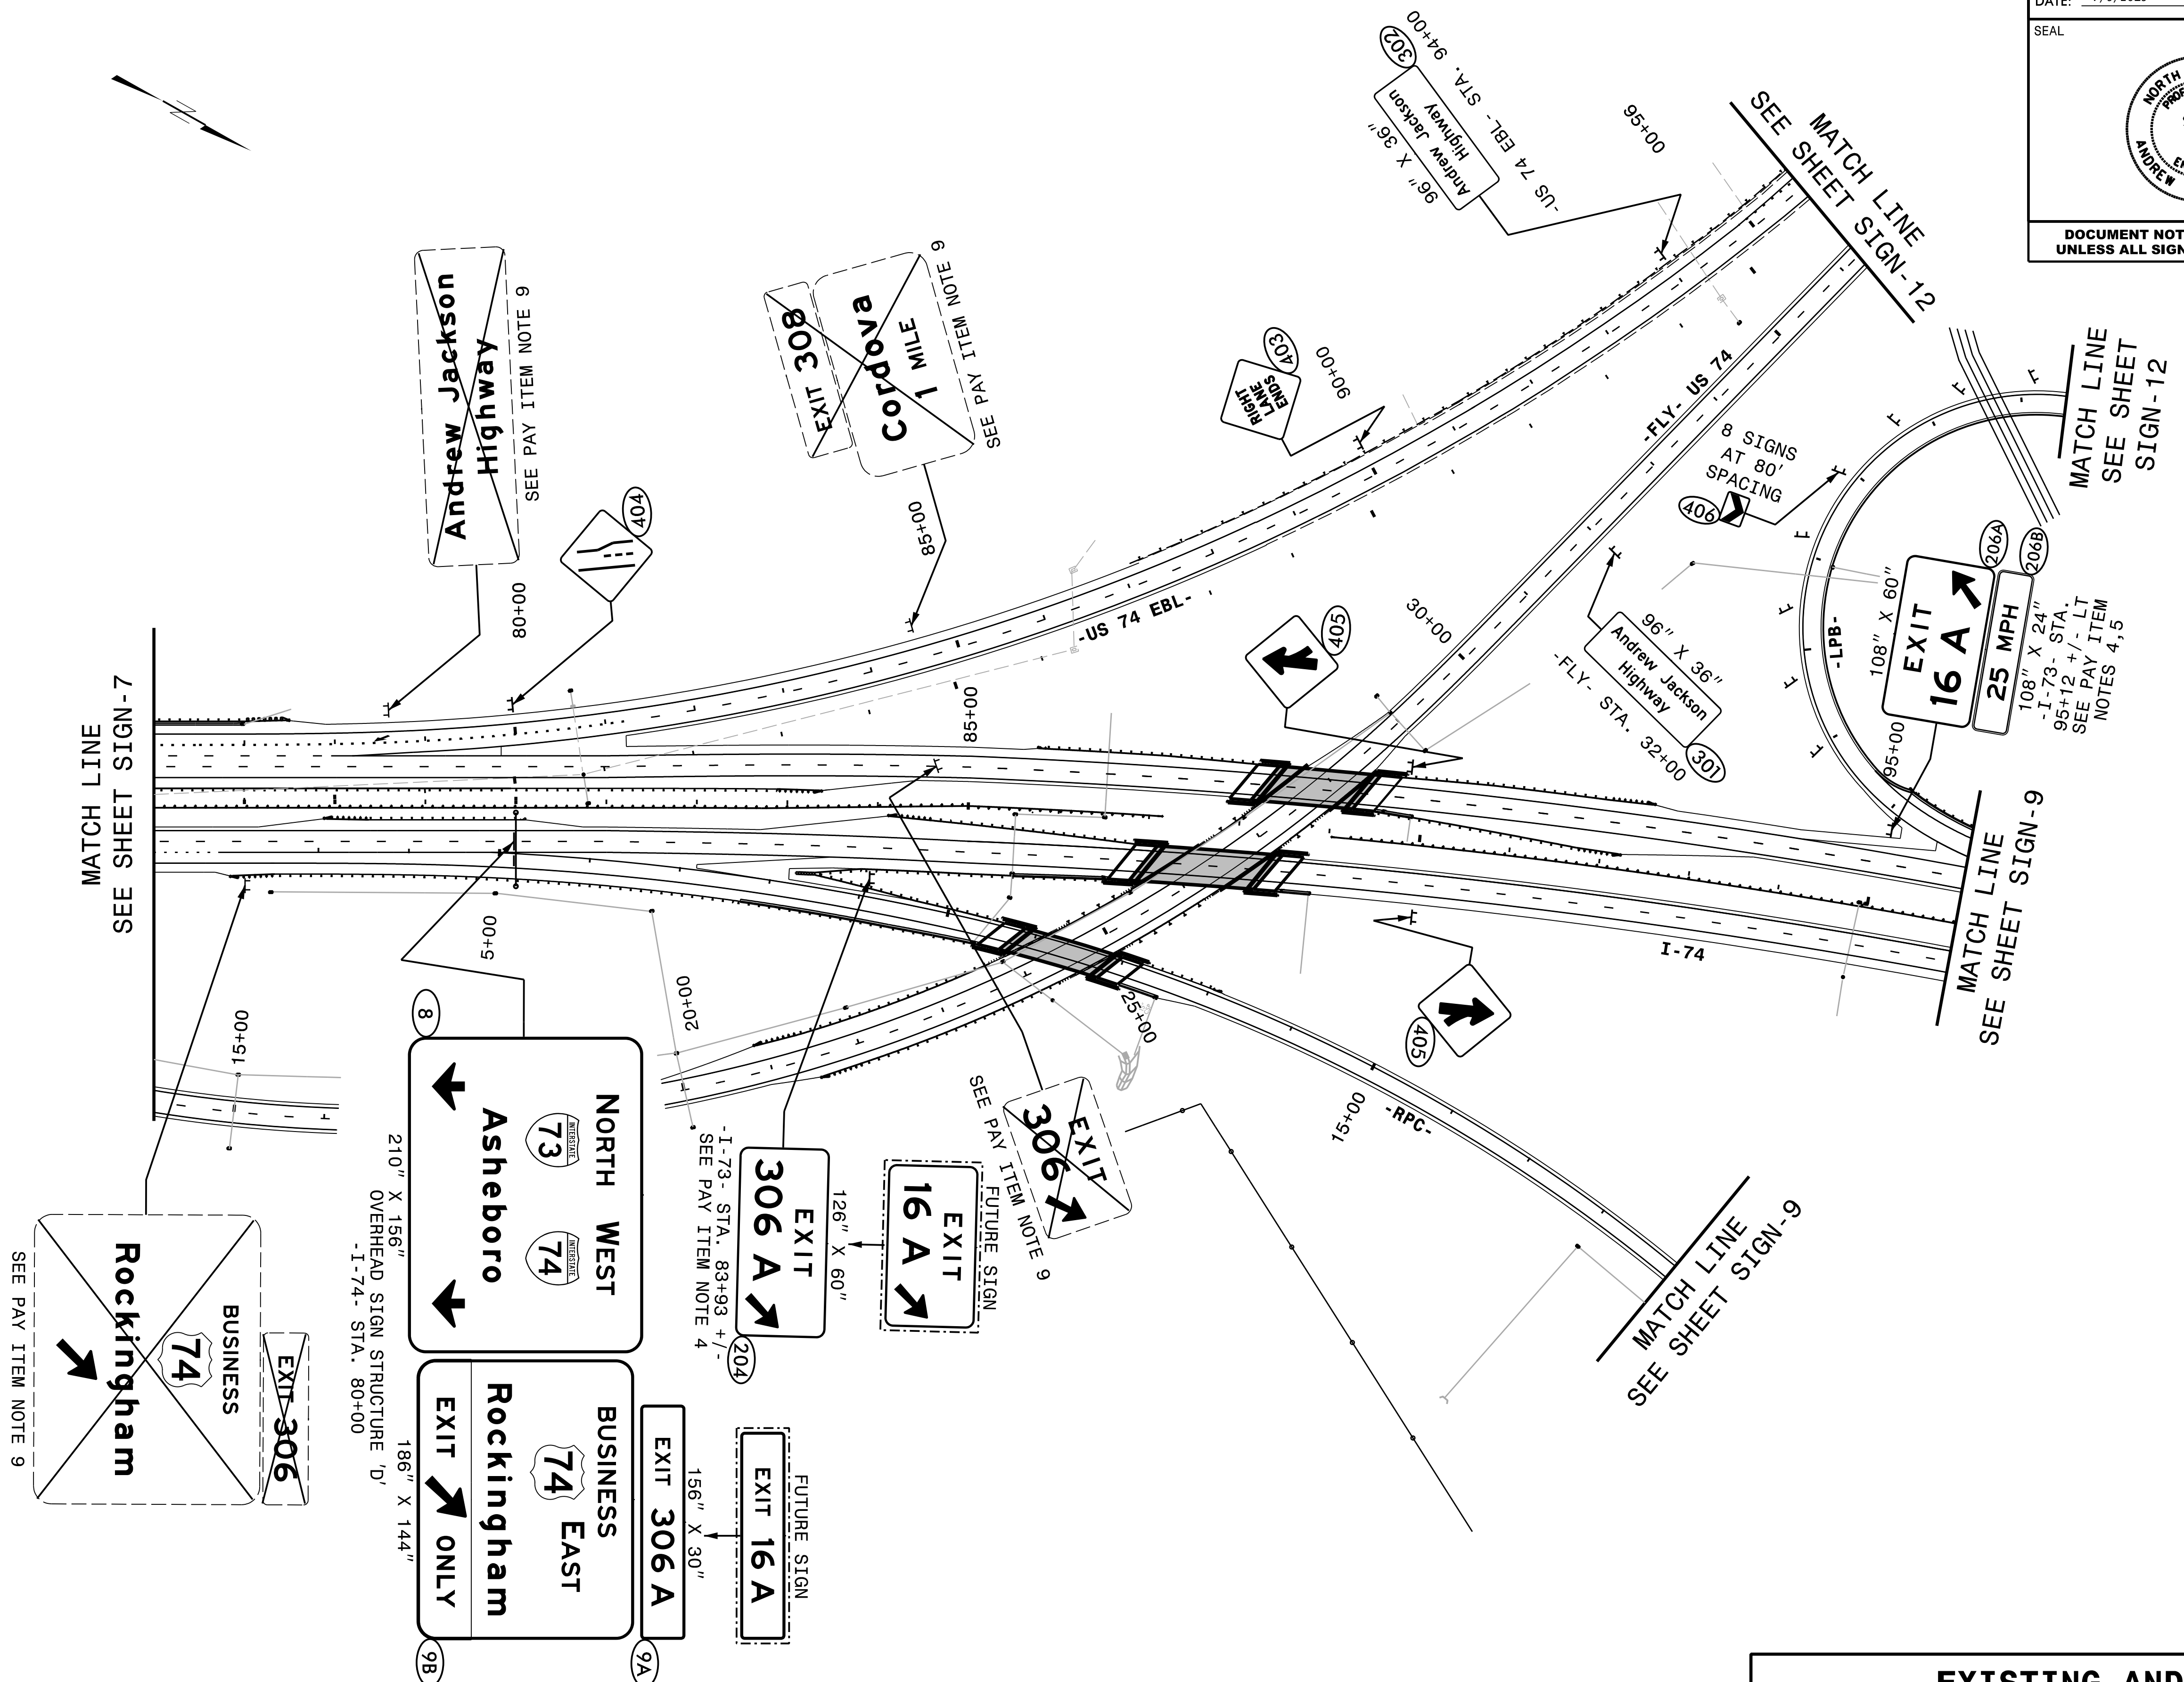


NOTE:
RETAIN ALL EXISTING SIGNS UNLESS OTHERWISE NOTED.

HNTB
HNTB NORTH CAROLINA, P.C.
343 E. Six Forks Road, Suite 200
Raleigh, North Carolina 27609
NC License No: C-1554
(919) 546-8997

**EXISTING AND
PROPOSED SIGNS
STA. 76+00 TO 96+00**

TIP NO. R-3421A	SHEET NO. SIGN-9
APPROVED: <i>Andrew D. Klimbsiek</i> E3078FB459E44B	
DATE: 7/5/2019	
SEAL	
	
DOCUMENT NOT CONSIDERED FINAL UNLESS ALL SIGNATURES COMPLETED	

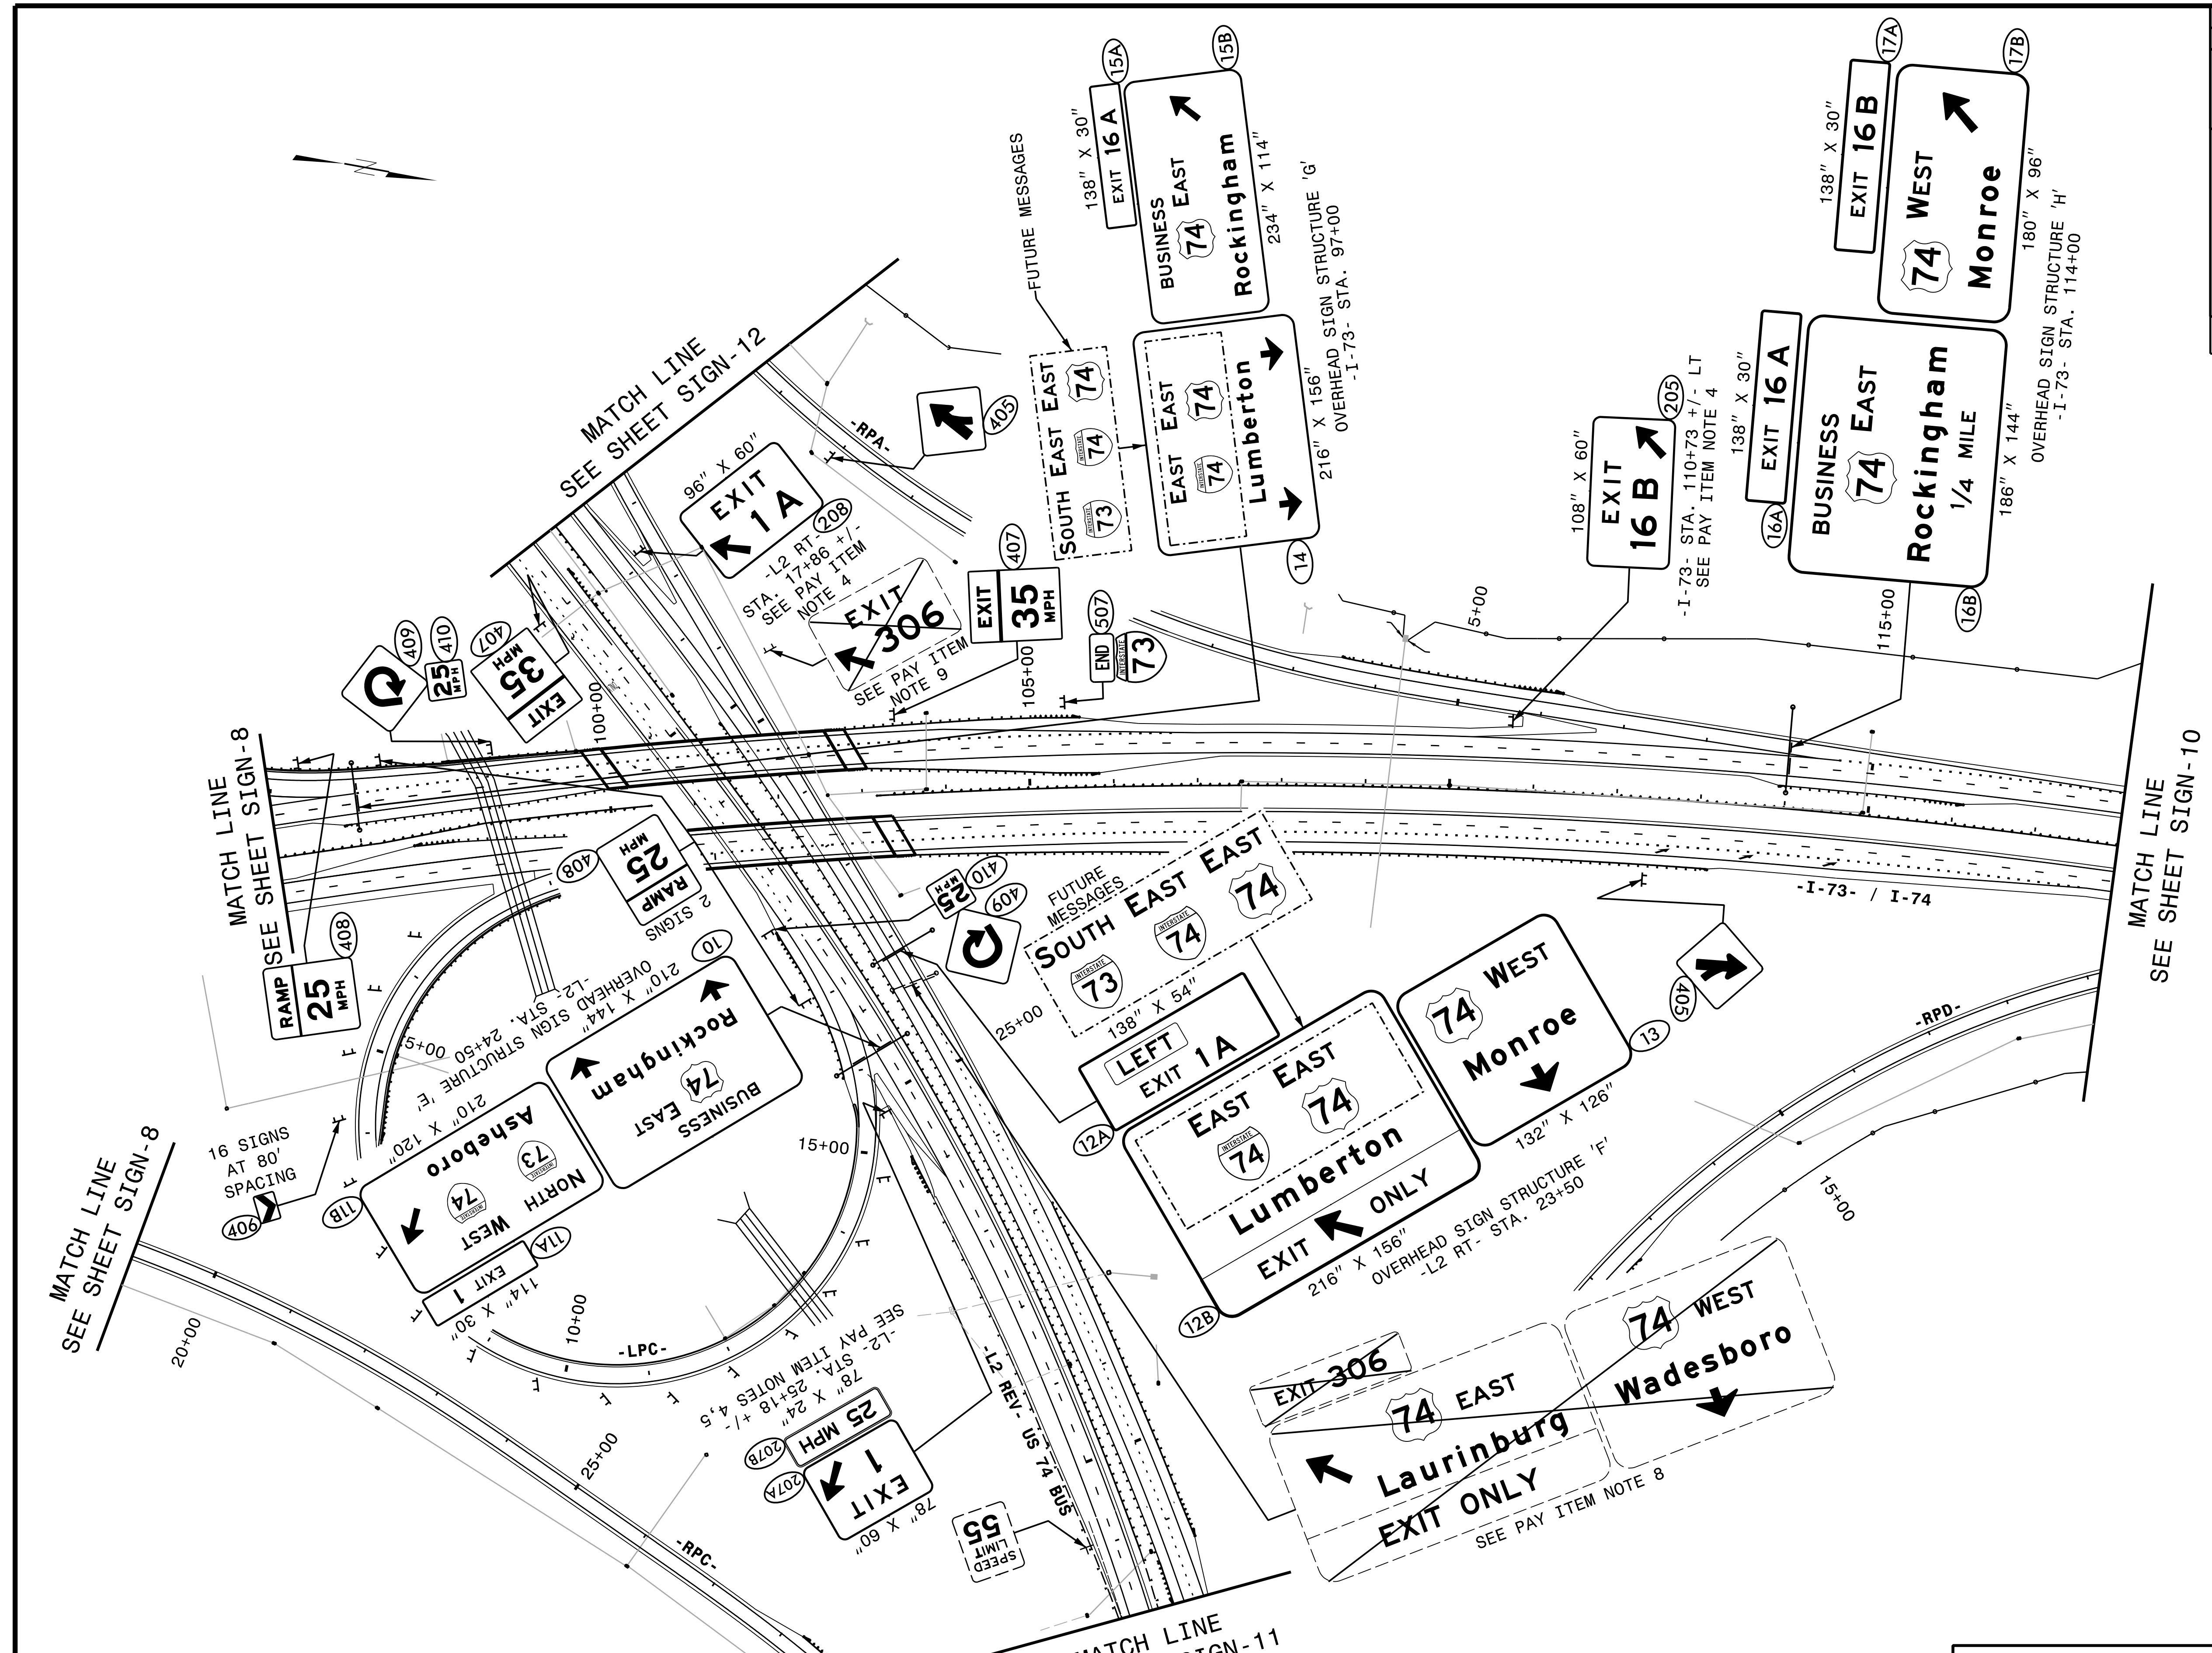


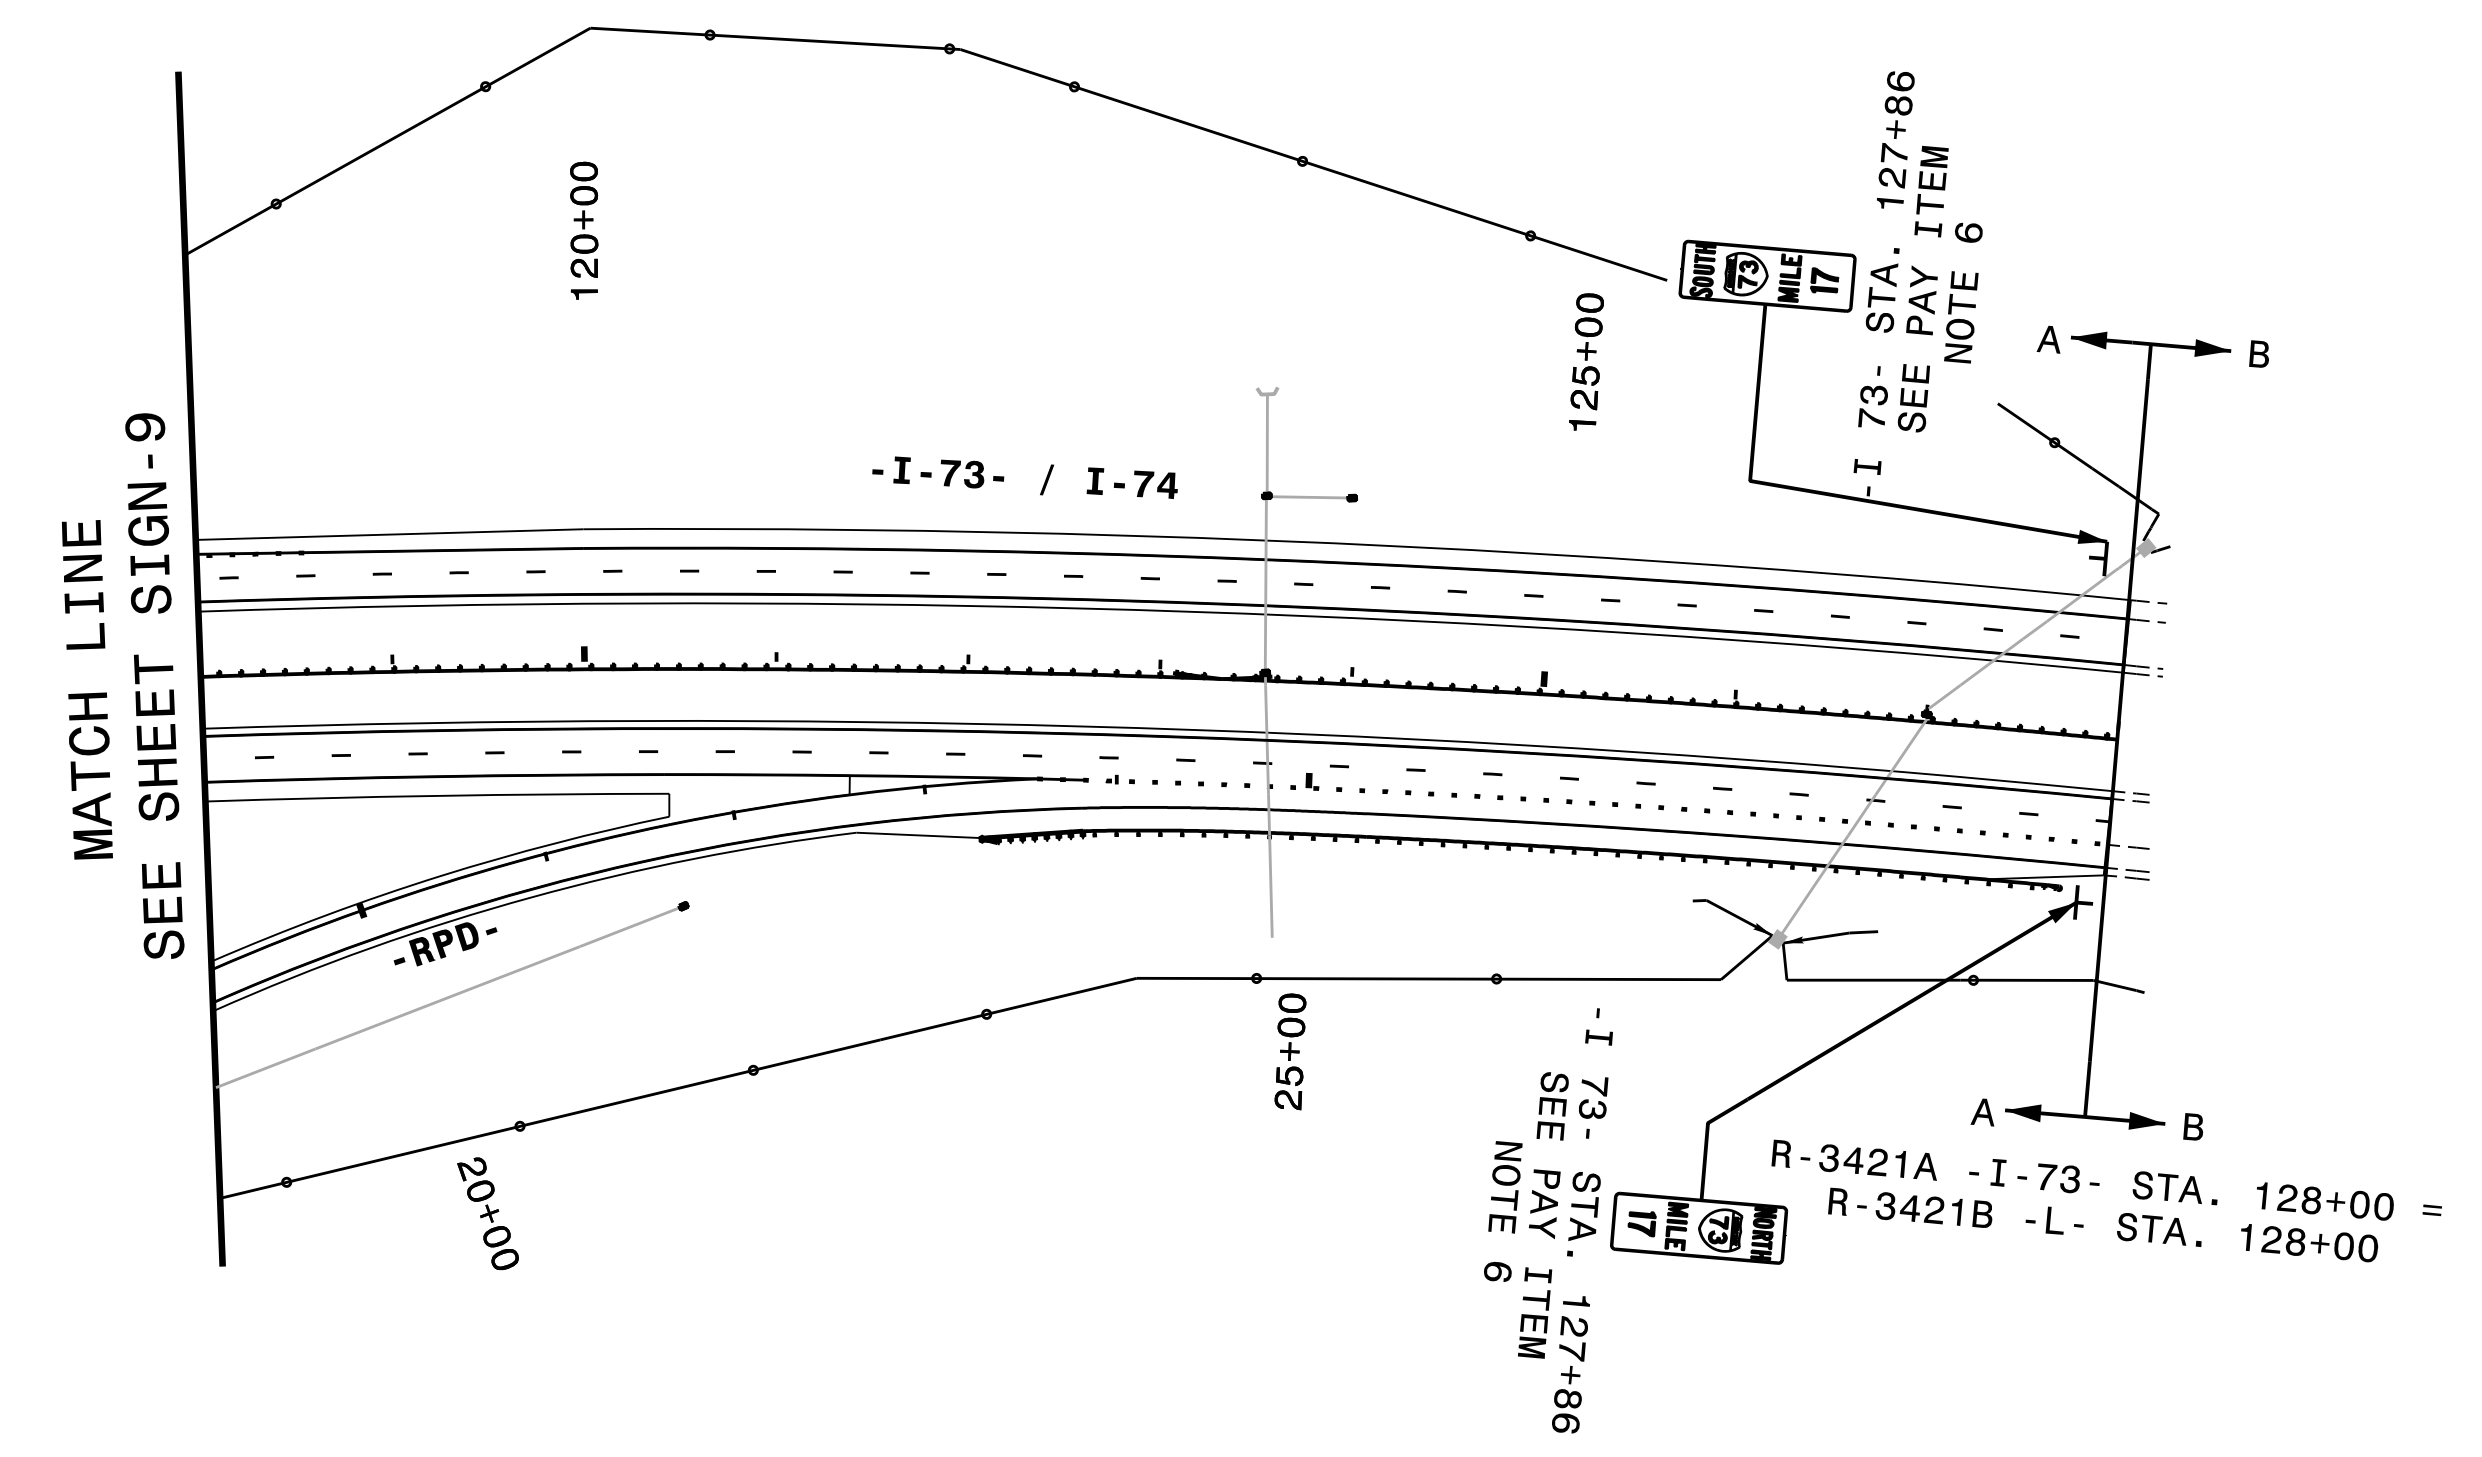
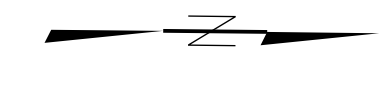
NOTE:
RETAIN ALL EXISTING SIGNS UNLESS OTHERWISE NOTED.

MATCH LINE
SEE SHEET SIGN-11

HNTB
 HNTB NORTH CAROLINA, P.C.
 343 E. Six Forks Road, Suite 200
 Raleigh, North Carolina 27609
 NC License No: C-1554
 (919) 546-8997

**EXISTING AND
PROPOSED SIGNS
STA. 96+00 TO 118+00**


TIP NO. R-3421A	SHEET NO. SIGN-10
APPROVED: <u>Andrew D. Klincksiek</u> <small>E3078FB459E44B</small>	
DATE: 7/5/2019	
SEAL	
	
DOCUMENT NOT CONSIDERED FINAL UNLESS ALL SIGNATURES COMPLETED	




NOTE:
RETAIN ALL EXISTING SIGNS UNLESS OTHERWISE NOTED.

HNTB
HNTB NORTH CAROLINA, P.C.
343 E. Six Forks Road, Suite 200
Raleigh, North Carolina 27609
NC License No: C-1554
(919) 546-8997

PROPOSED SIGNS
STA. 118+00 TO 128+00


TIP NO. R-3421A	SHEET NO. SIGN-11
APPROVED: <i>Andrew D. Klimsiek</i> <small>E3078FB459E44B</small>	
DATE: 7/5/2019	
SEAL 	
DOCUMENT NOT CONSIDERED FINAL UNLESS ALL SIGNATURES COMPLETED	

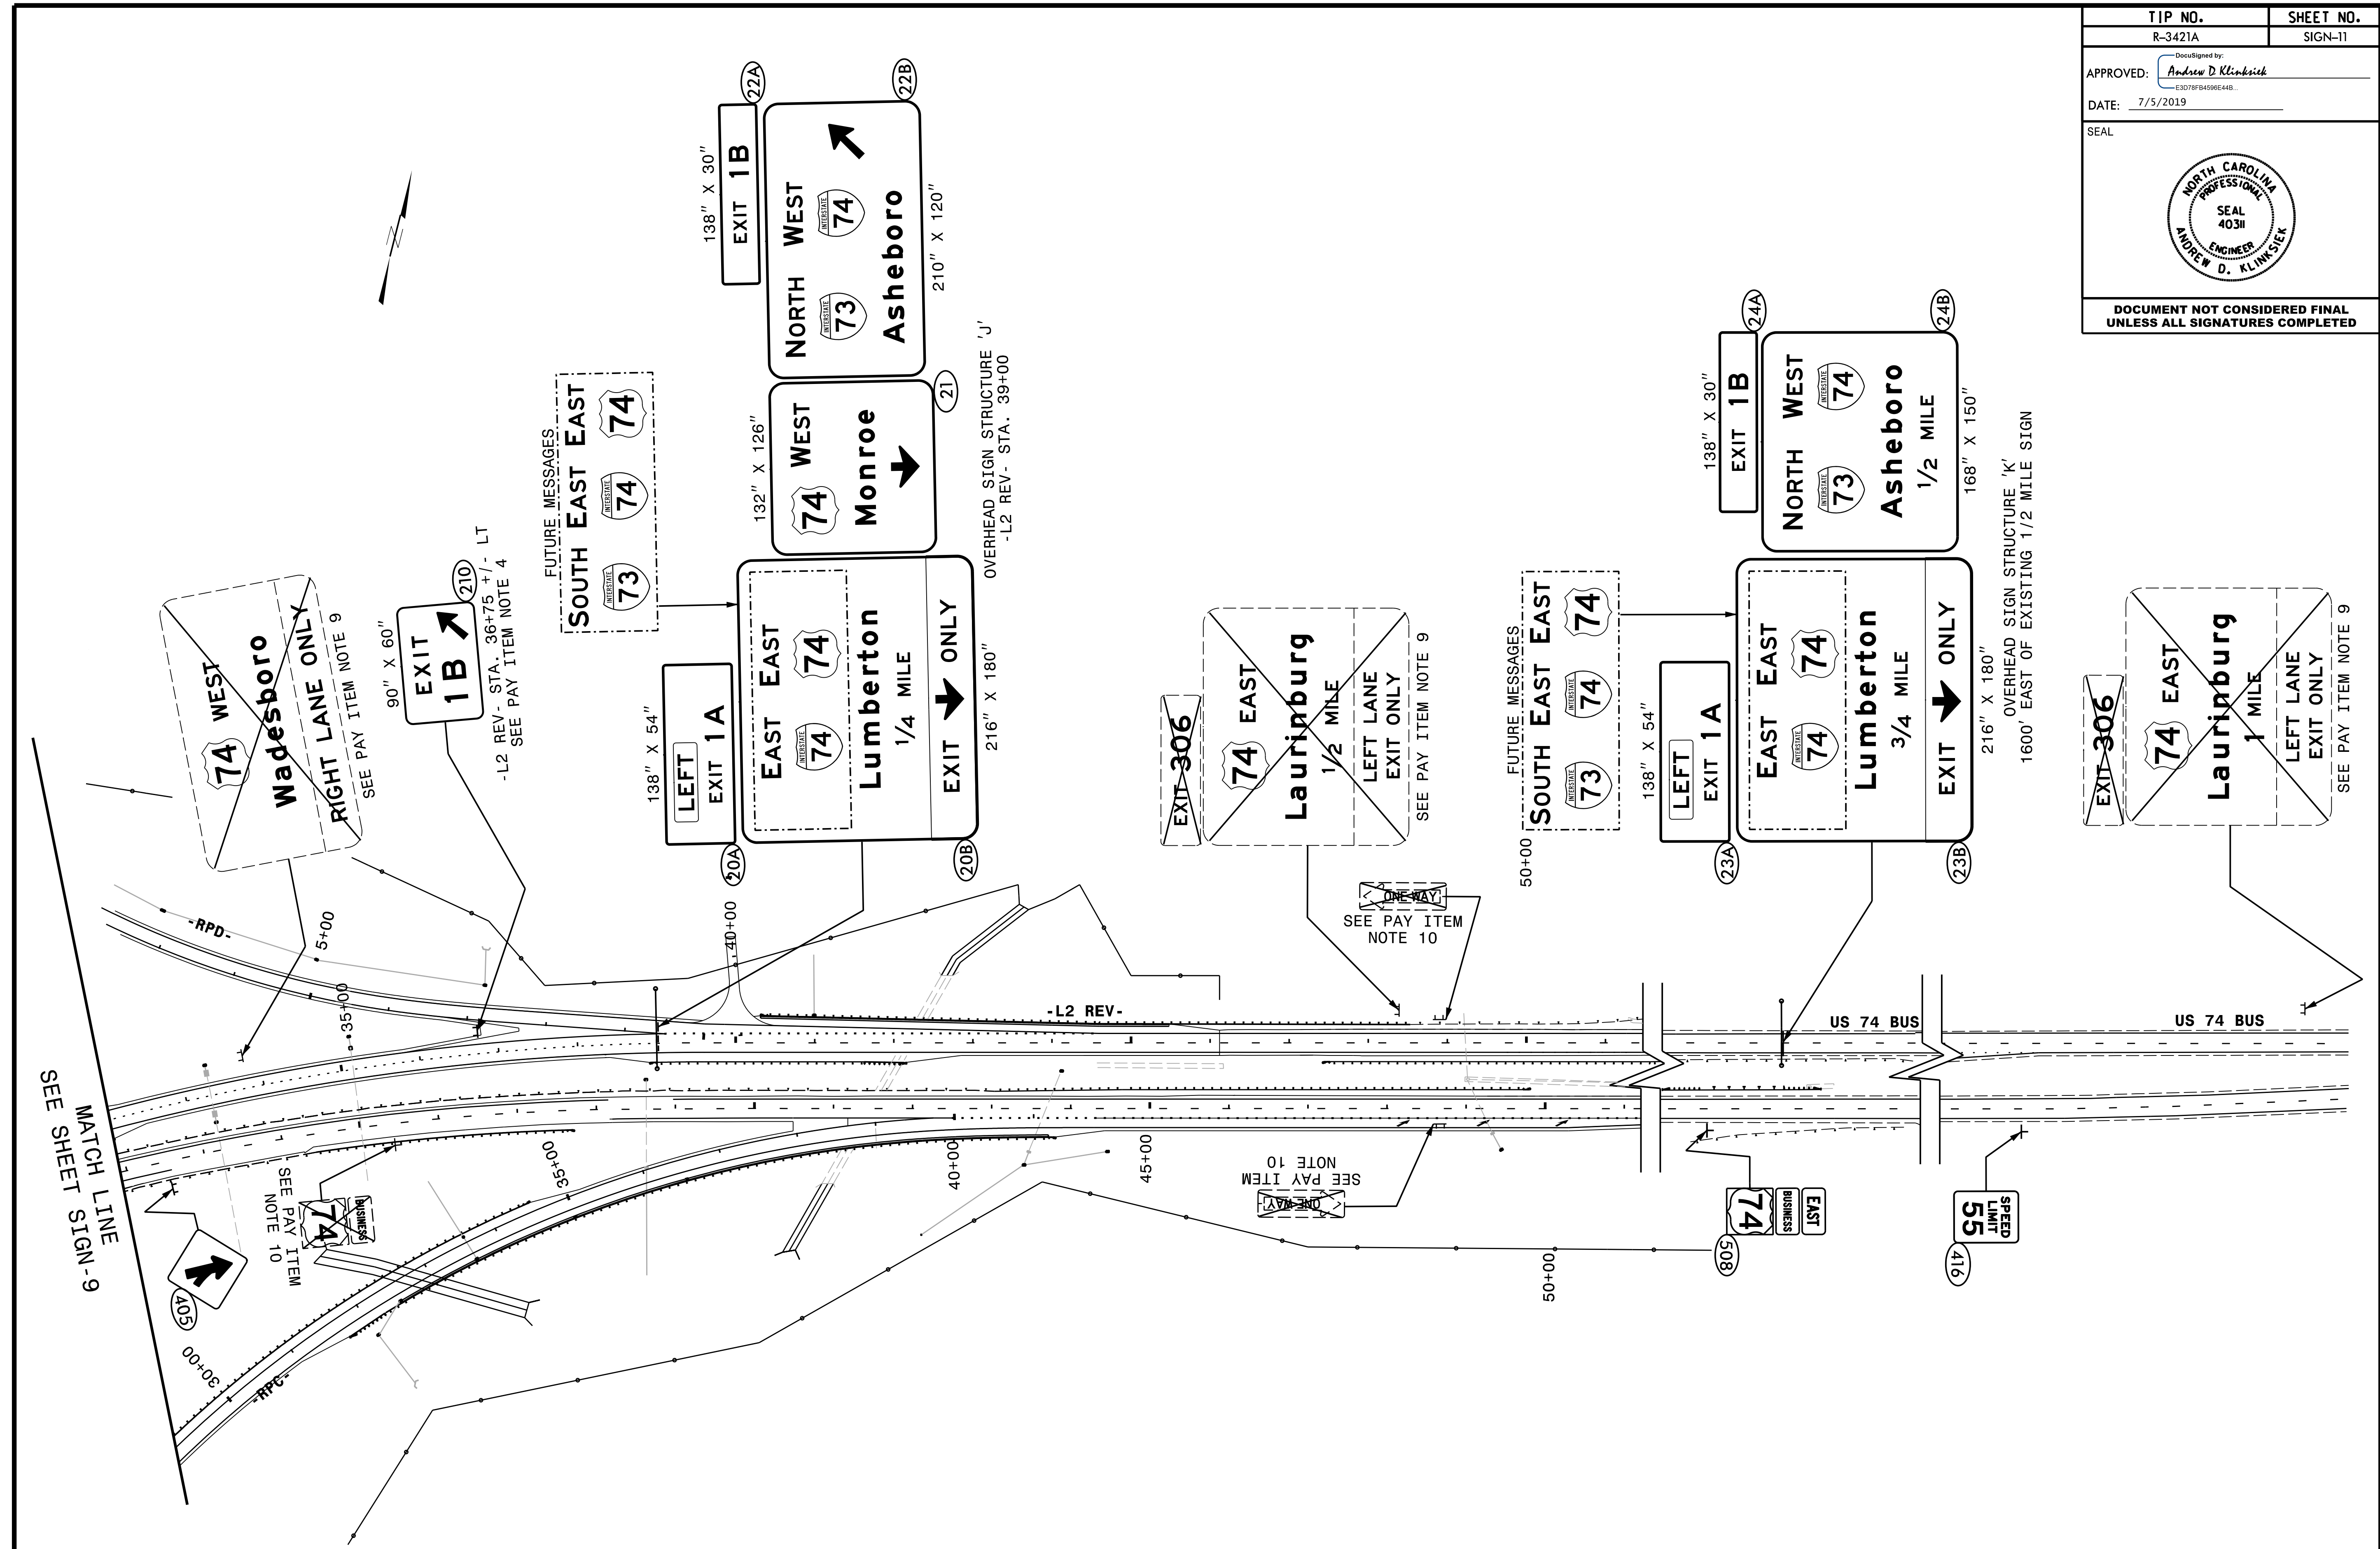


NOTE:
RETAIN ALL EXISTING SIGNS UNLESS OTHERWISE NOTED.

HNTB
HNTB NORTH CAROLINA, P.C.
343 E. Six Forks Road, Suite 200
Raleigh, North Carolina 27609
NC License No: C-1554
(919) 546-8997

EXISTING AND PROPOSED SIGNS
-L2 REV- STA. 32+00 TO 60+00


TIP NO. R-3421A	SHEET NO. SIGN-12
APPROVED: <u>Andrew D. Klimbsiek</u> <small>E3078FB459E44B</small>	
DATE: 7/5/2019	
SEAL	
	
DOCUMENT NOT CONSIDERED FINAL UNLESS ALL SIGNATURES COMPLETED	

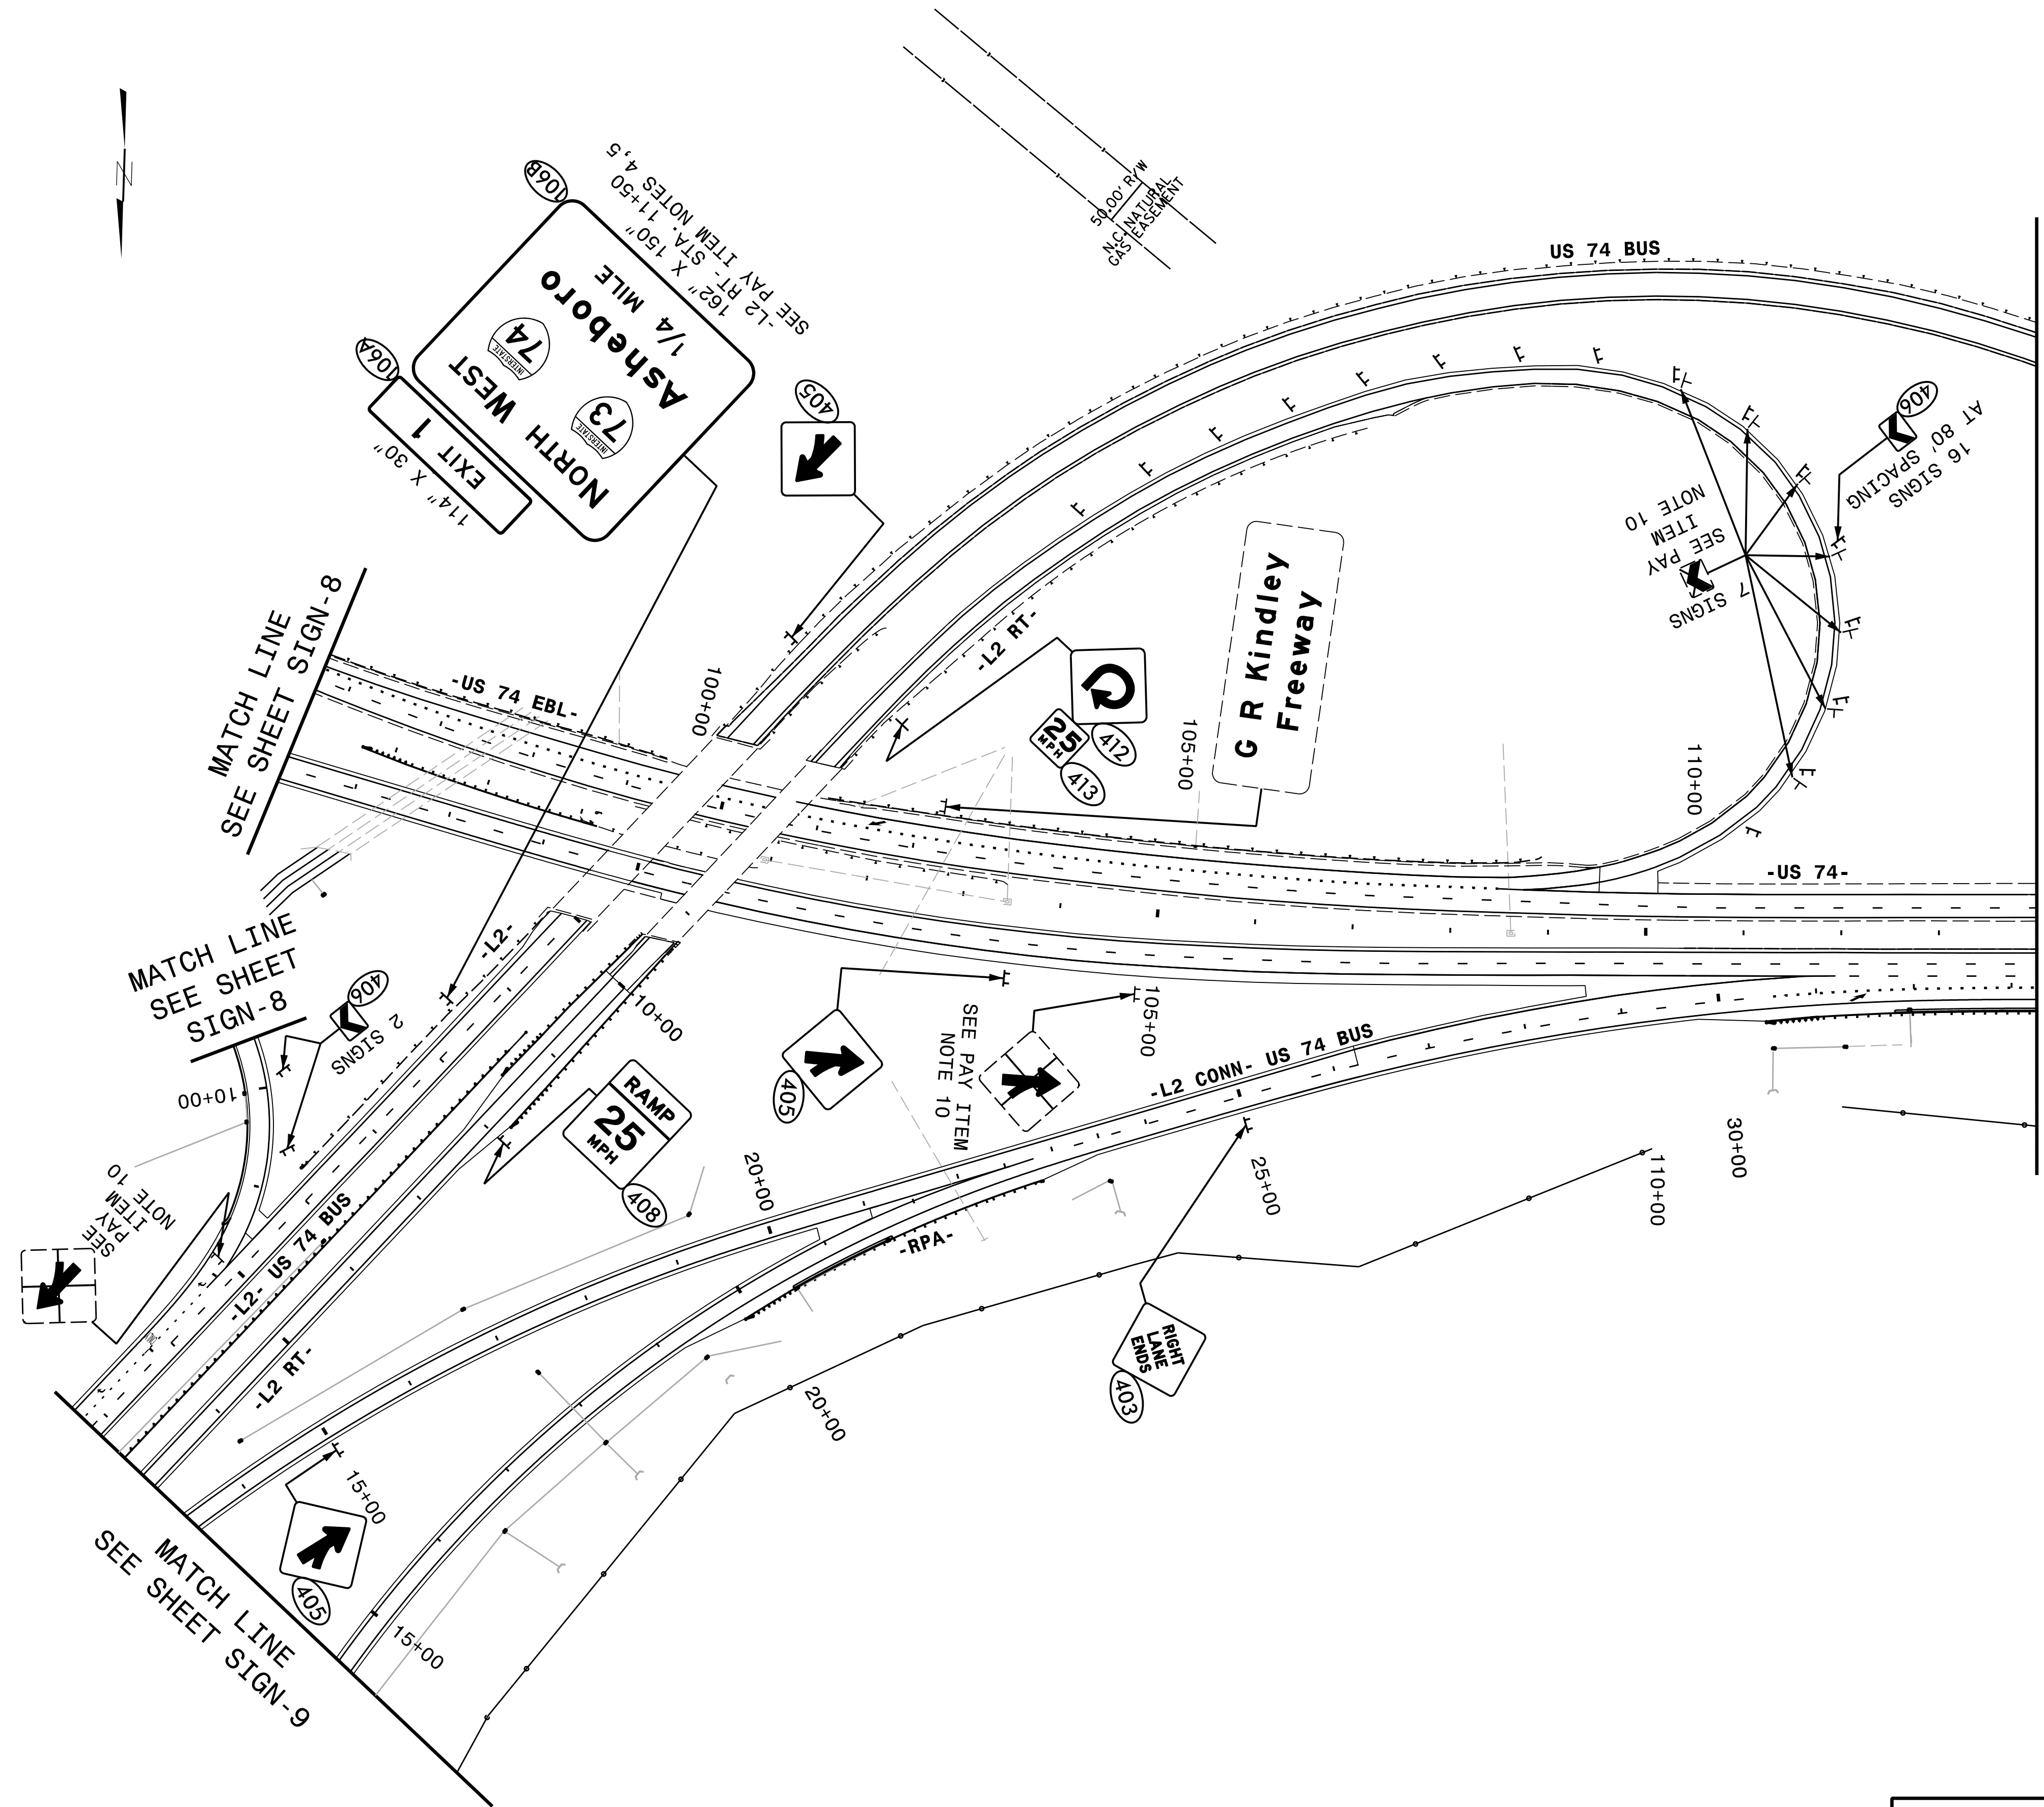


NOTE:
RETAIN ALL EXISTING SIGNS UNLESS OTHERWISE NOTED.

HNTB
HNTB NORTH CAROLINA, P.C.
343 E. Six Forks Road, Suite 200
Raleigh, North Carolina 27609
NC License No: C-1554
(919) 546-8997

EXISTING AND PROPOSED SIGNS
-US 74 EBL- STA. 96+00 TO
-US 74- STA. 114+00


TIP NO. R-3421A	SHEET NO. SIGN-13
APPROVED: <u>Andrew D. Klimsiek</u> <small>E3078FB459E44B</small>	
DATE: 7/5/2019	
SEAL	
	
DOCUMENT NOT CONSIDERED FINAL UNLESS ALL SIGNATURES COMPLETED	

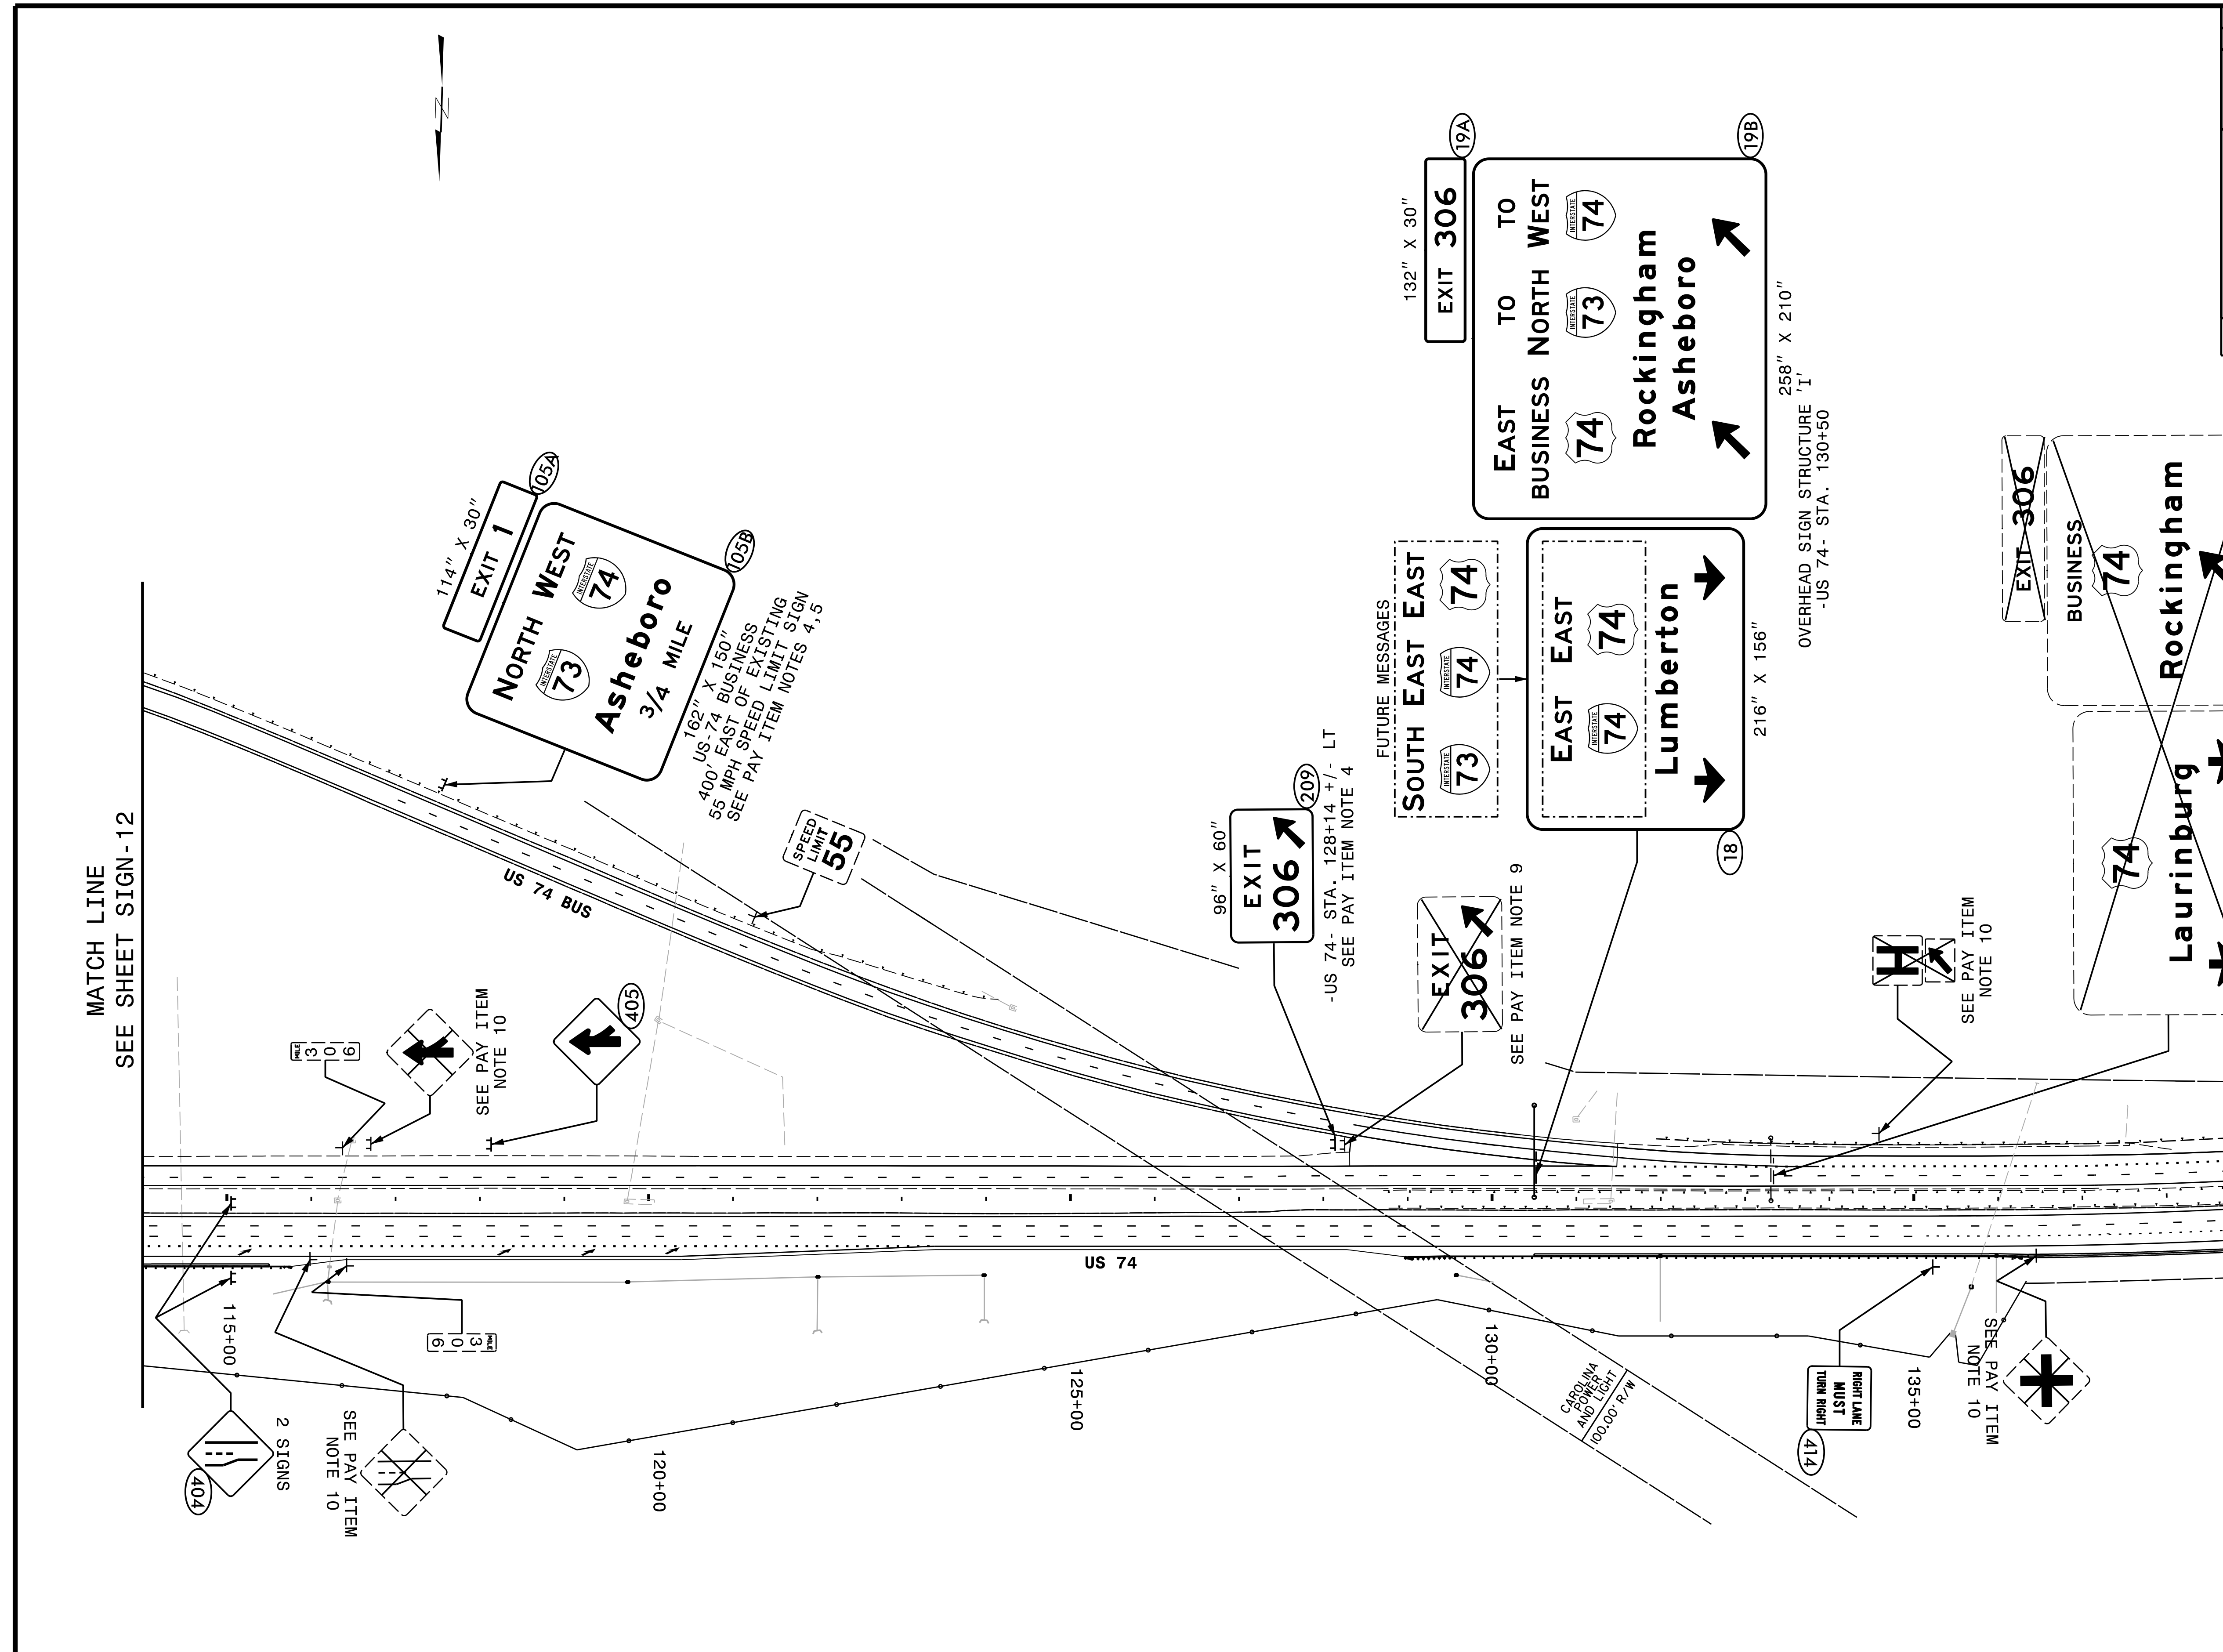


NOTE:
RETAIN ALL EXISTING SIGNS UNLESS OTHERWISE NOTED.

HNTB
HNTB NORTH CAROLINA, P.C.
343 E. Six Forks Road, Suite 200
Raleigh, North Carolina 27609
NC License No: C-1554
(919) 546-8997

**EXISTING AND
PROPOSED SIGNS**
-US 74- STA. 114+00 TO 139+00


TIP NO. R-3421A	SHEET NO. SIGN-14
APPROVED: <u>Andrew D. Kleinbeck</u> <small>DocuSigned by: ESD78F459E44B</small>	
DATE: 7/5/2019	
SEAL	
	
DOCUMENT NOT CONSIDERED FINAL UNLESS ALL SIGNATURES COMPLETED	

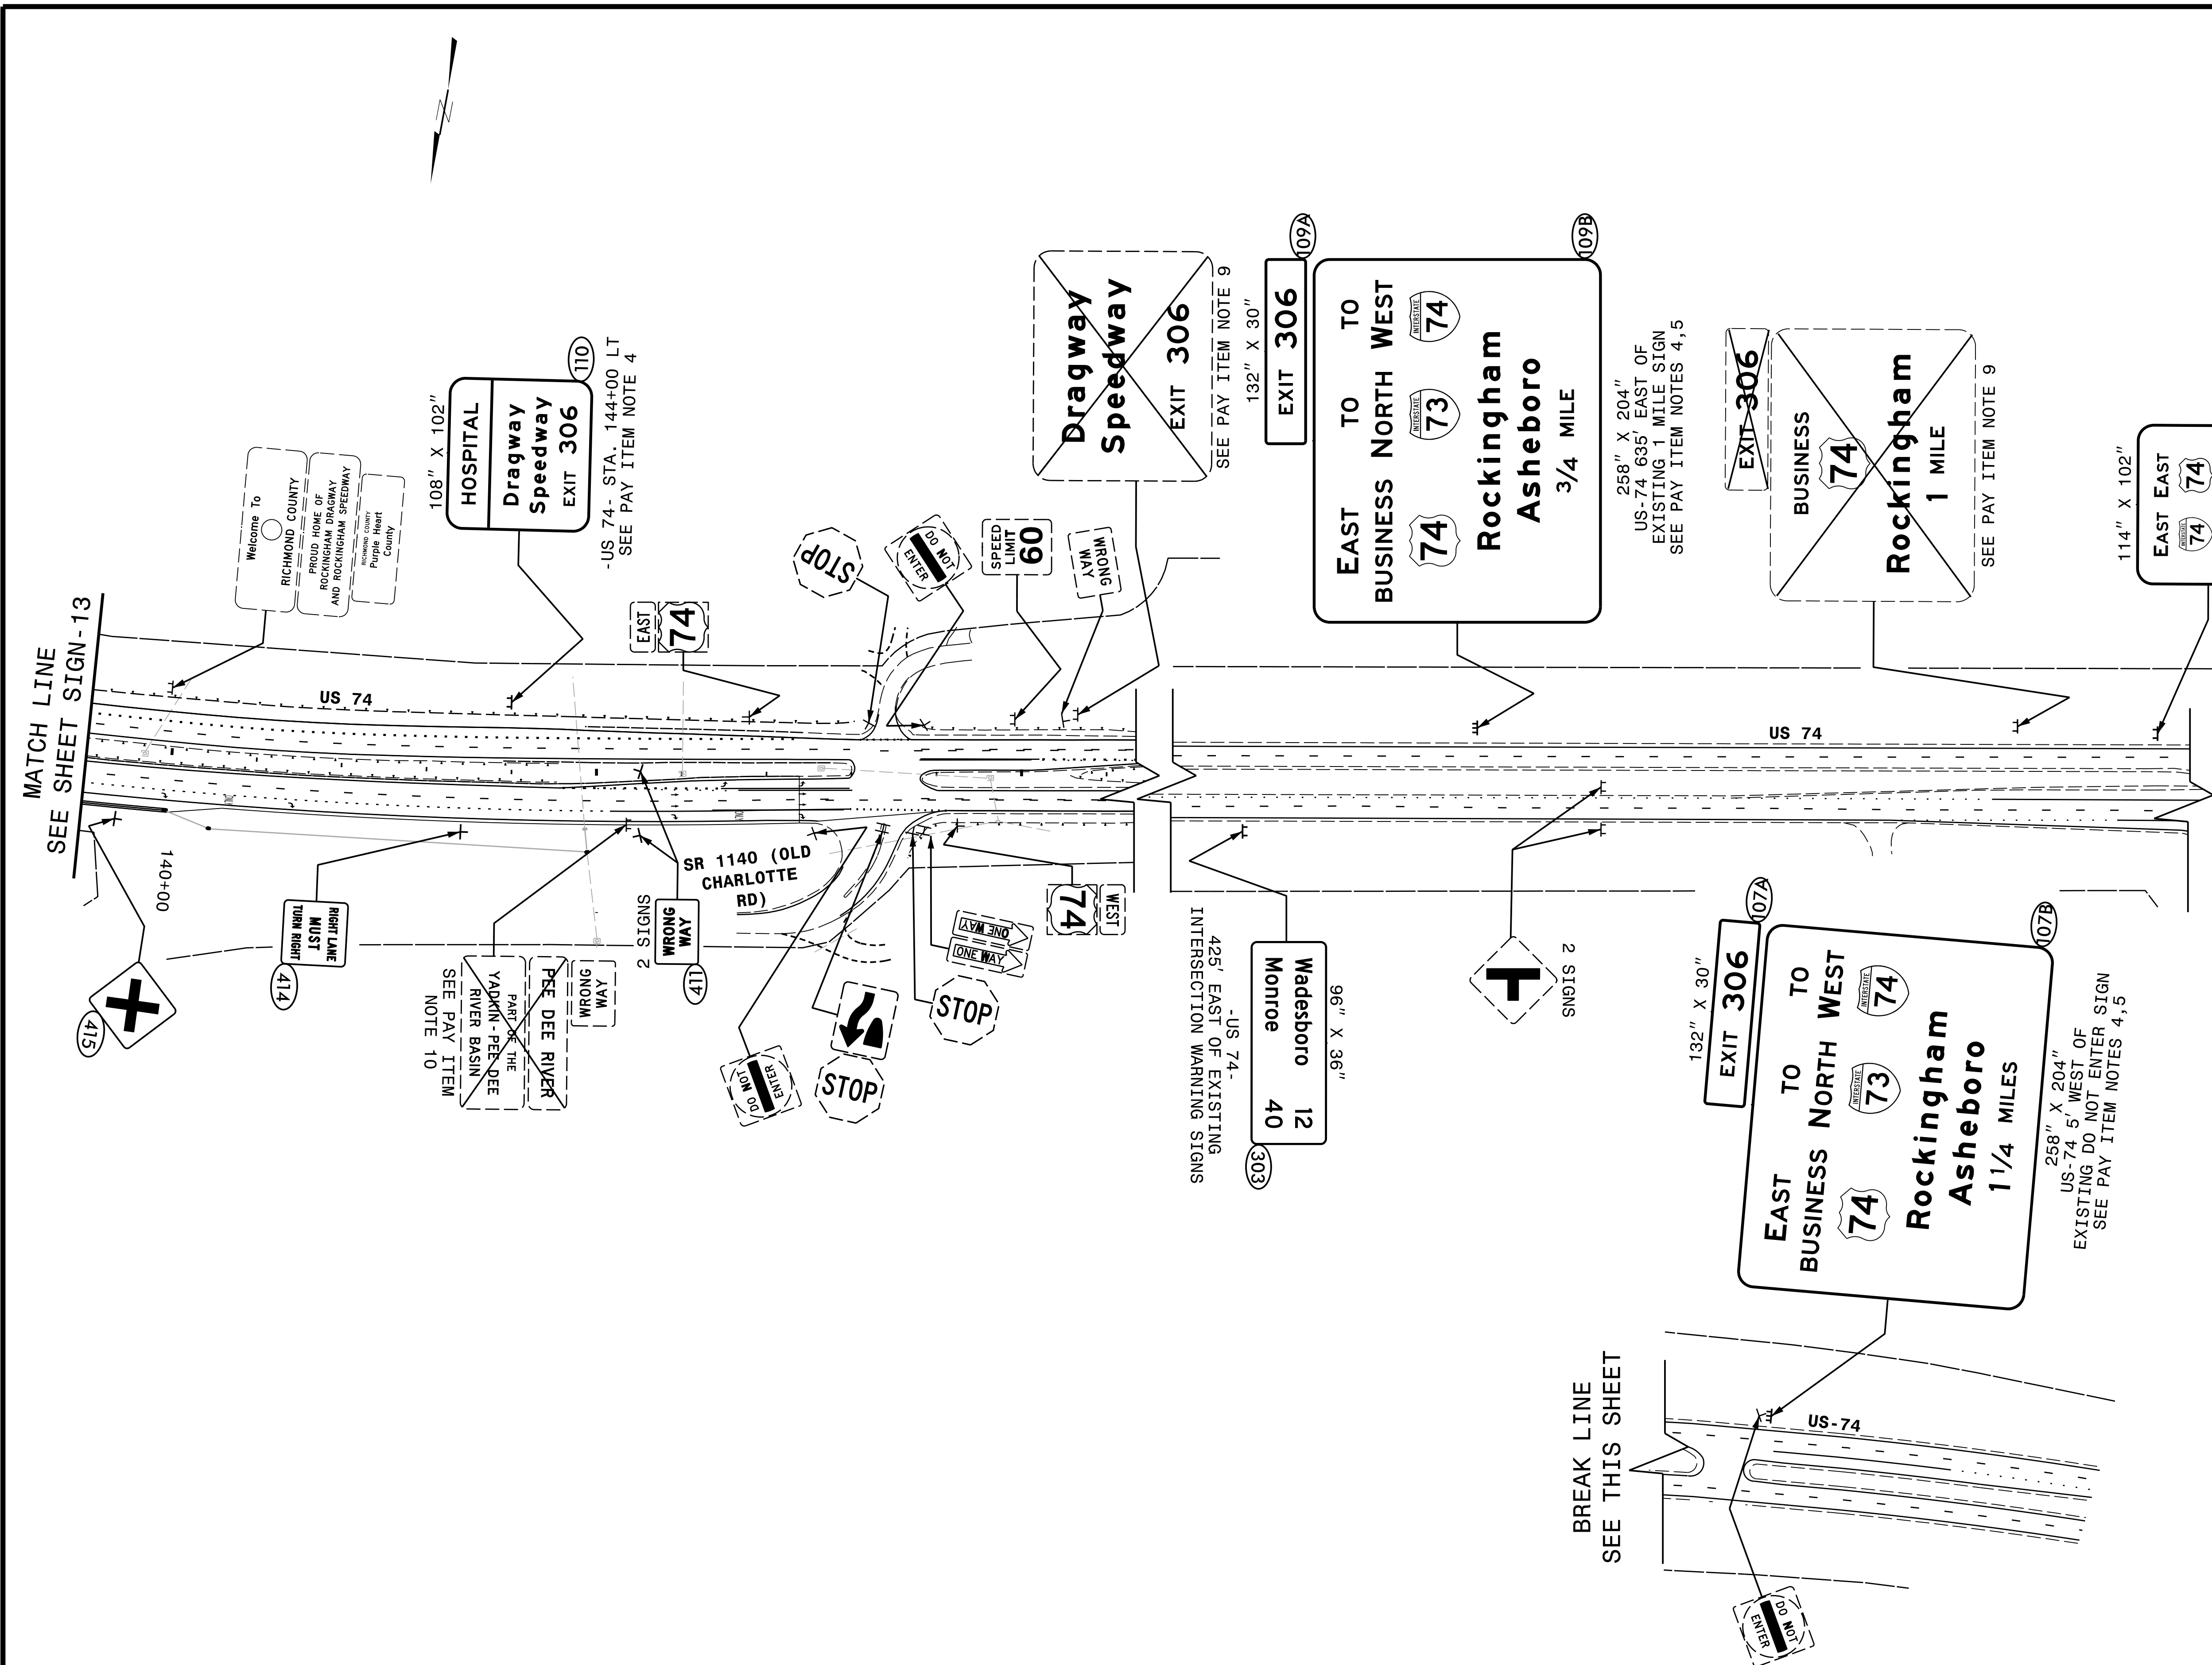


NOTE:
RETAIN ALL EXISTING SIGNS UNLESS OTHERWISE NOTED.

HNTB
HNTB NORTH CAROLINA, P.C.
343 E. Six Forks Road, Suite 200
Raleigh, North Carolina 27609
NC License No: C-1554
(919) 546-8997

**EXISTING AND PROPOSED SIGNS
US-74**

TIP NO. R-3421A	SHEET NO. SIGN-15
APPROVED: <u>Andrew D. Klimbsiek</u> <small>DocuSigned by: E3078FB459E44B</small>	
DATE: 7/5/2019	
SEAL	
	
DOCUMENT NOT CONSIDERED FINAL UNLESS ALL SIGNATURES COMPLETED	

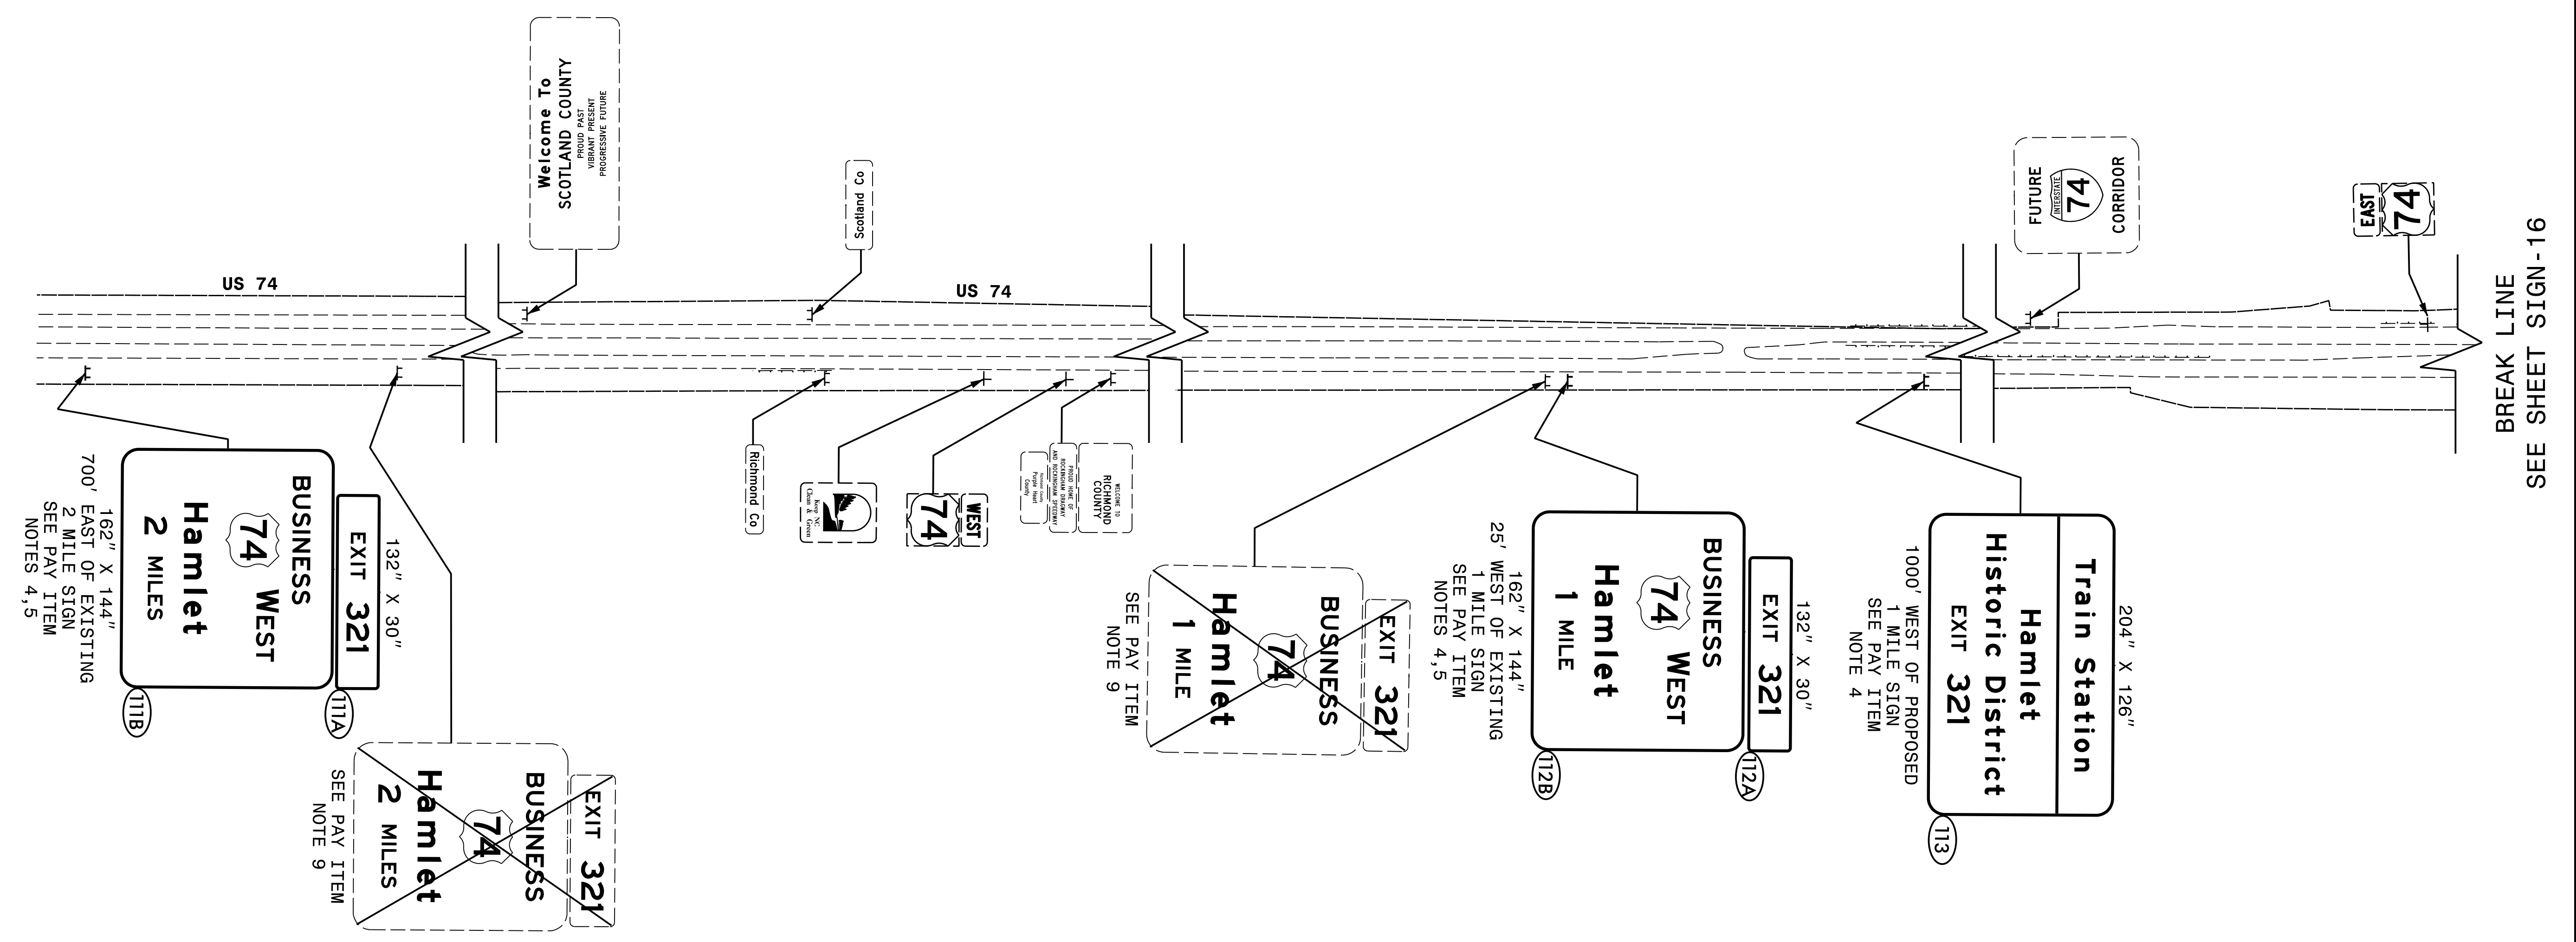


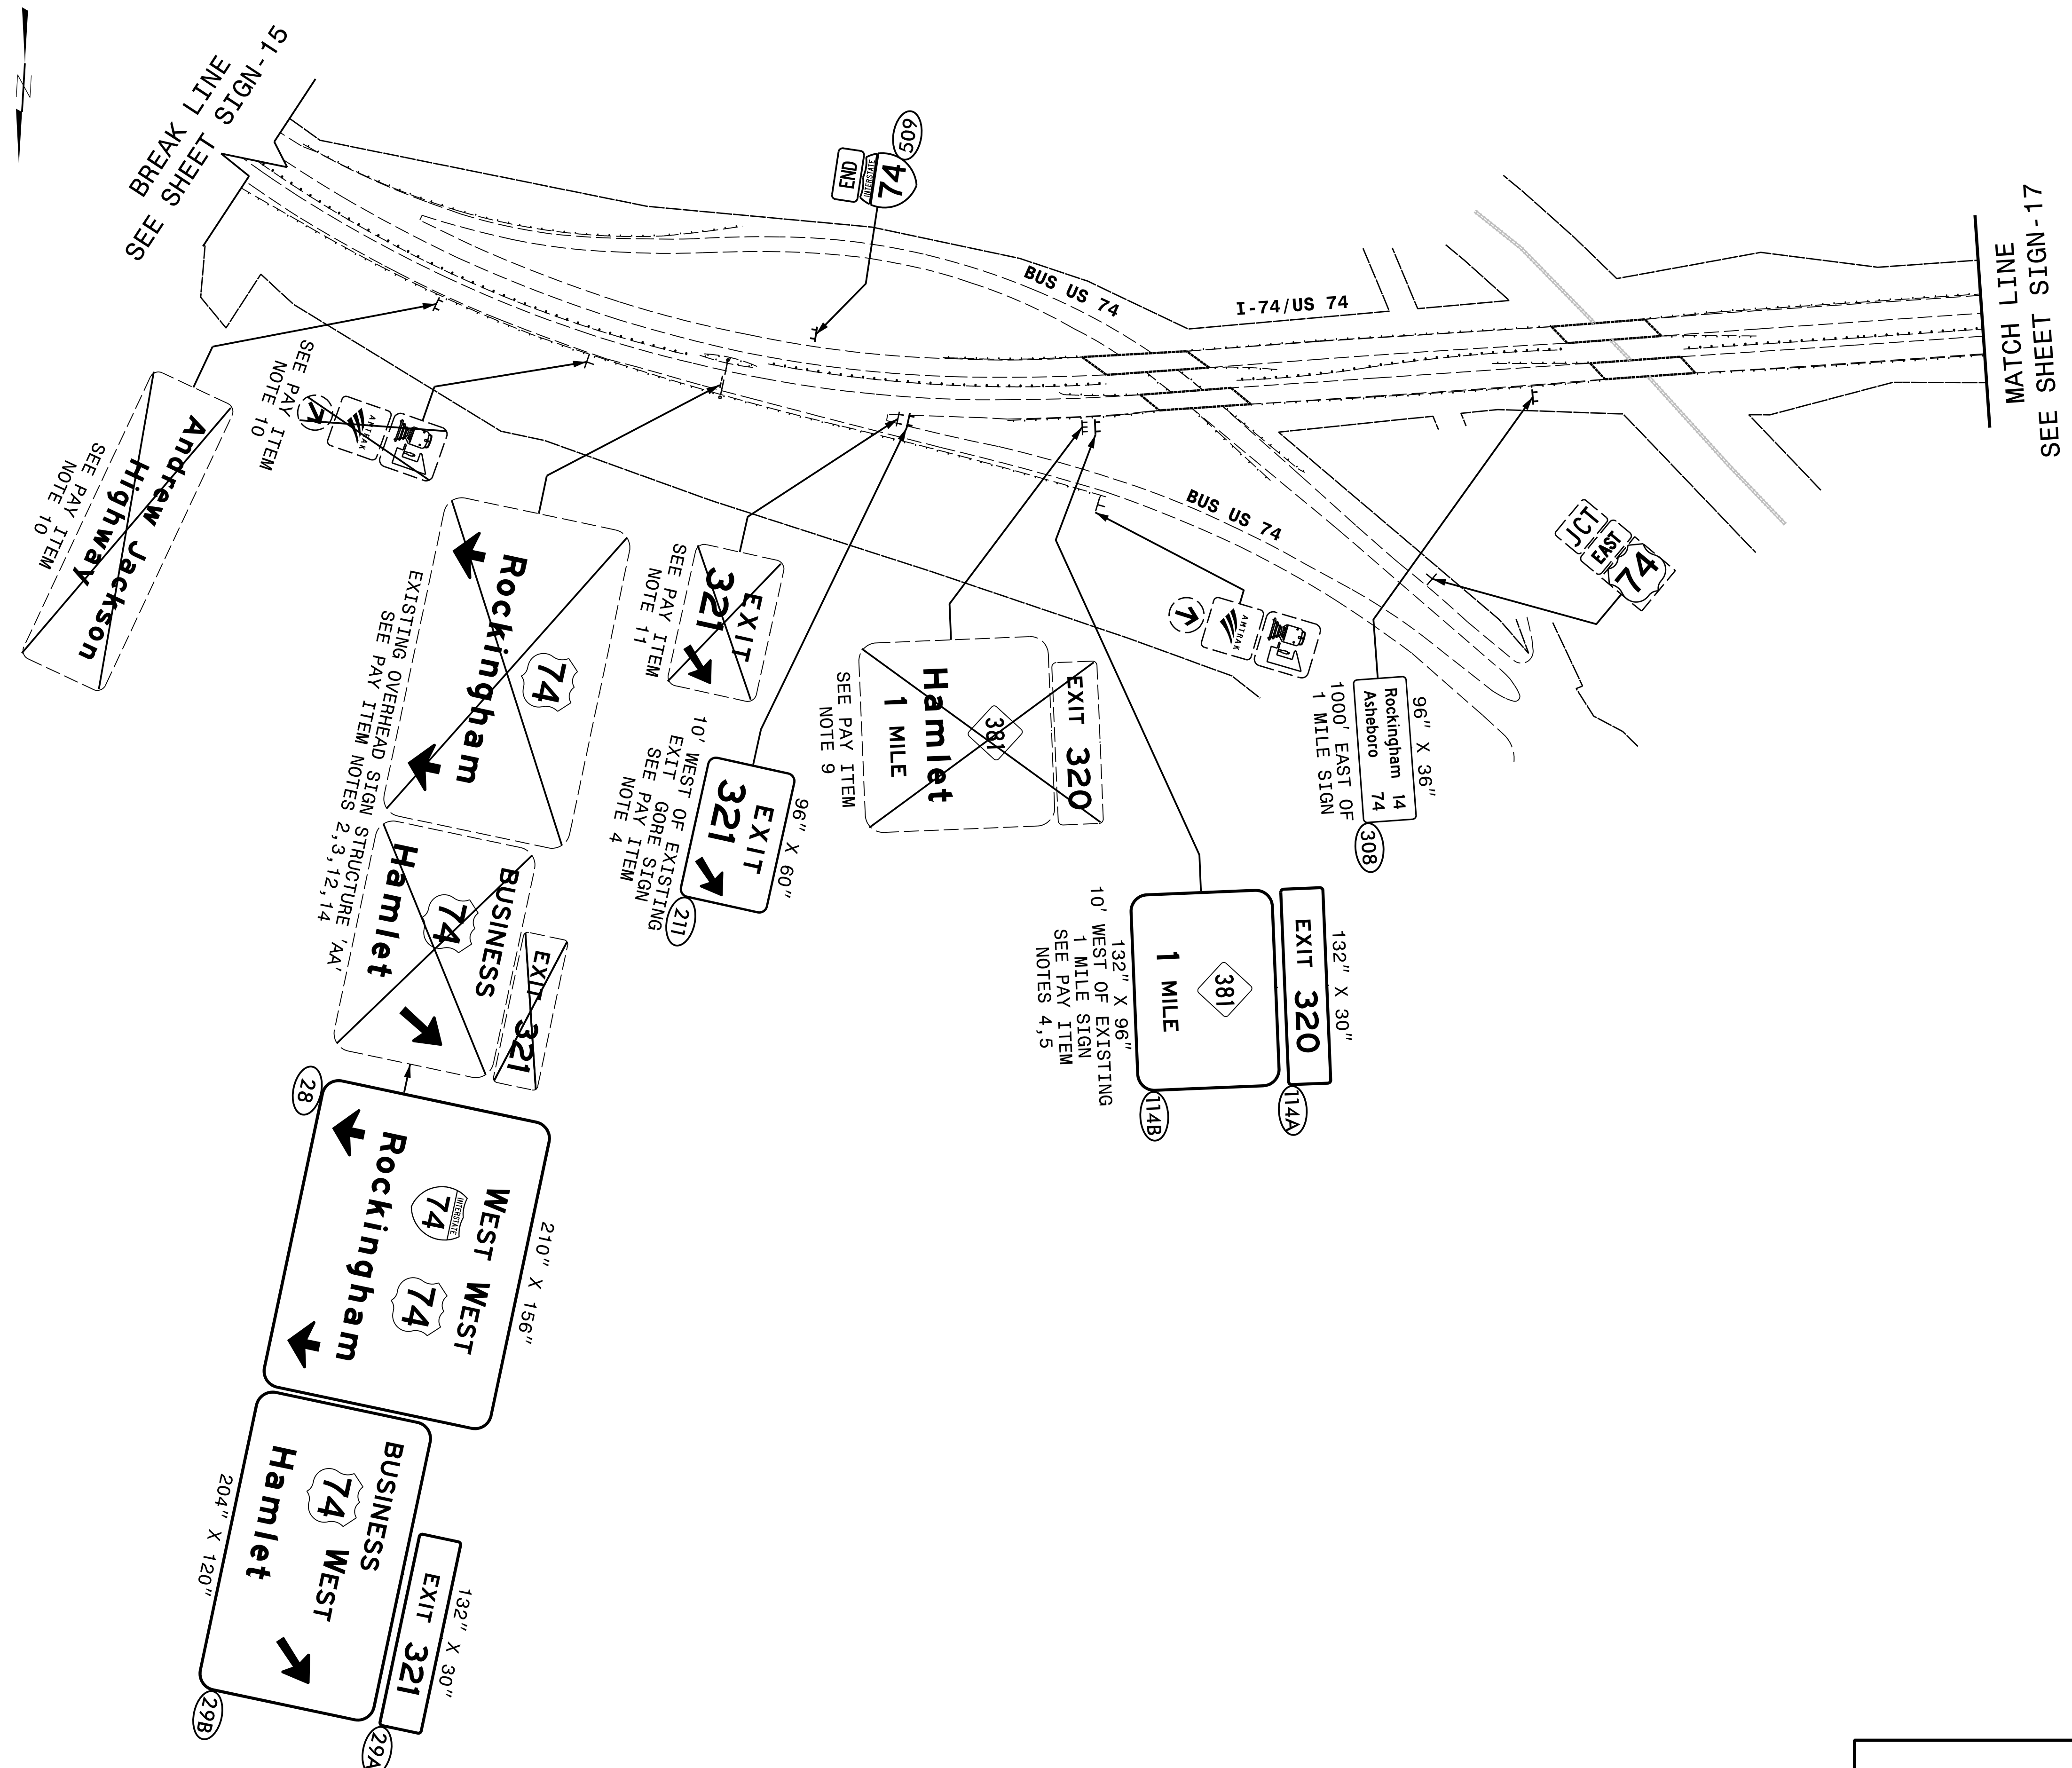
NOTE:
RETAIN ALL EXISTING SIGNS UNLESS OTHERWISE NOTED.

HNTB
HNTB NORTH CAROLINA, P.C.
343 E. Six Forks Road, Suite 200
Raleigh, North Carolina 27609
NC License No: C-1554
(919) 546-8997

**EXISTING AND PROPOSED SIGNS
I-74/US 74**

BREAK LINE
SEE SHEET SIGN-16


TIP NO. R-3421A	SHEET NO. SIGN-16
APPROVED: <u>Andrew D. Klimbsiek</u> <small>E3078FB459E44B</small>	
DATE: 7/5/2019	
SEAL	
	
DOCUMENT NOT CONSIDERED FINAL UNLESS ALL SIGNATURES COMPLETED	




NOTE:
RETAIN ALL EXISTING SIGNS UNLESS OTHERWISE NOTED.

HNTB
HNTB NORTH CAROLINA, P.C.
343 E. Six Forks Road, Suite 200
Raleigh, North Carolina 27609
NC License No: C-1554
(919) 546-8997

**EXISTING AND PROPOSED SIGNS
I-74/US 74**


TIP NO. R-3421A	SHEET NO. SIGN-17
APPROVED: <u>Andrew D. Klimbsiek</u> <small>E3078FB459E44B</small>	
DATE: 7/5/2019	
SEAL	
	
DOCUMENT NOT CONSIDERED FINAL UNLESS ALL SIGNATURES COMPLETED	

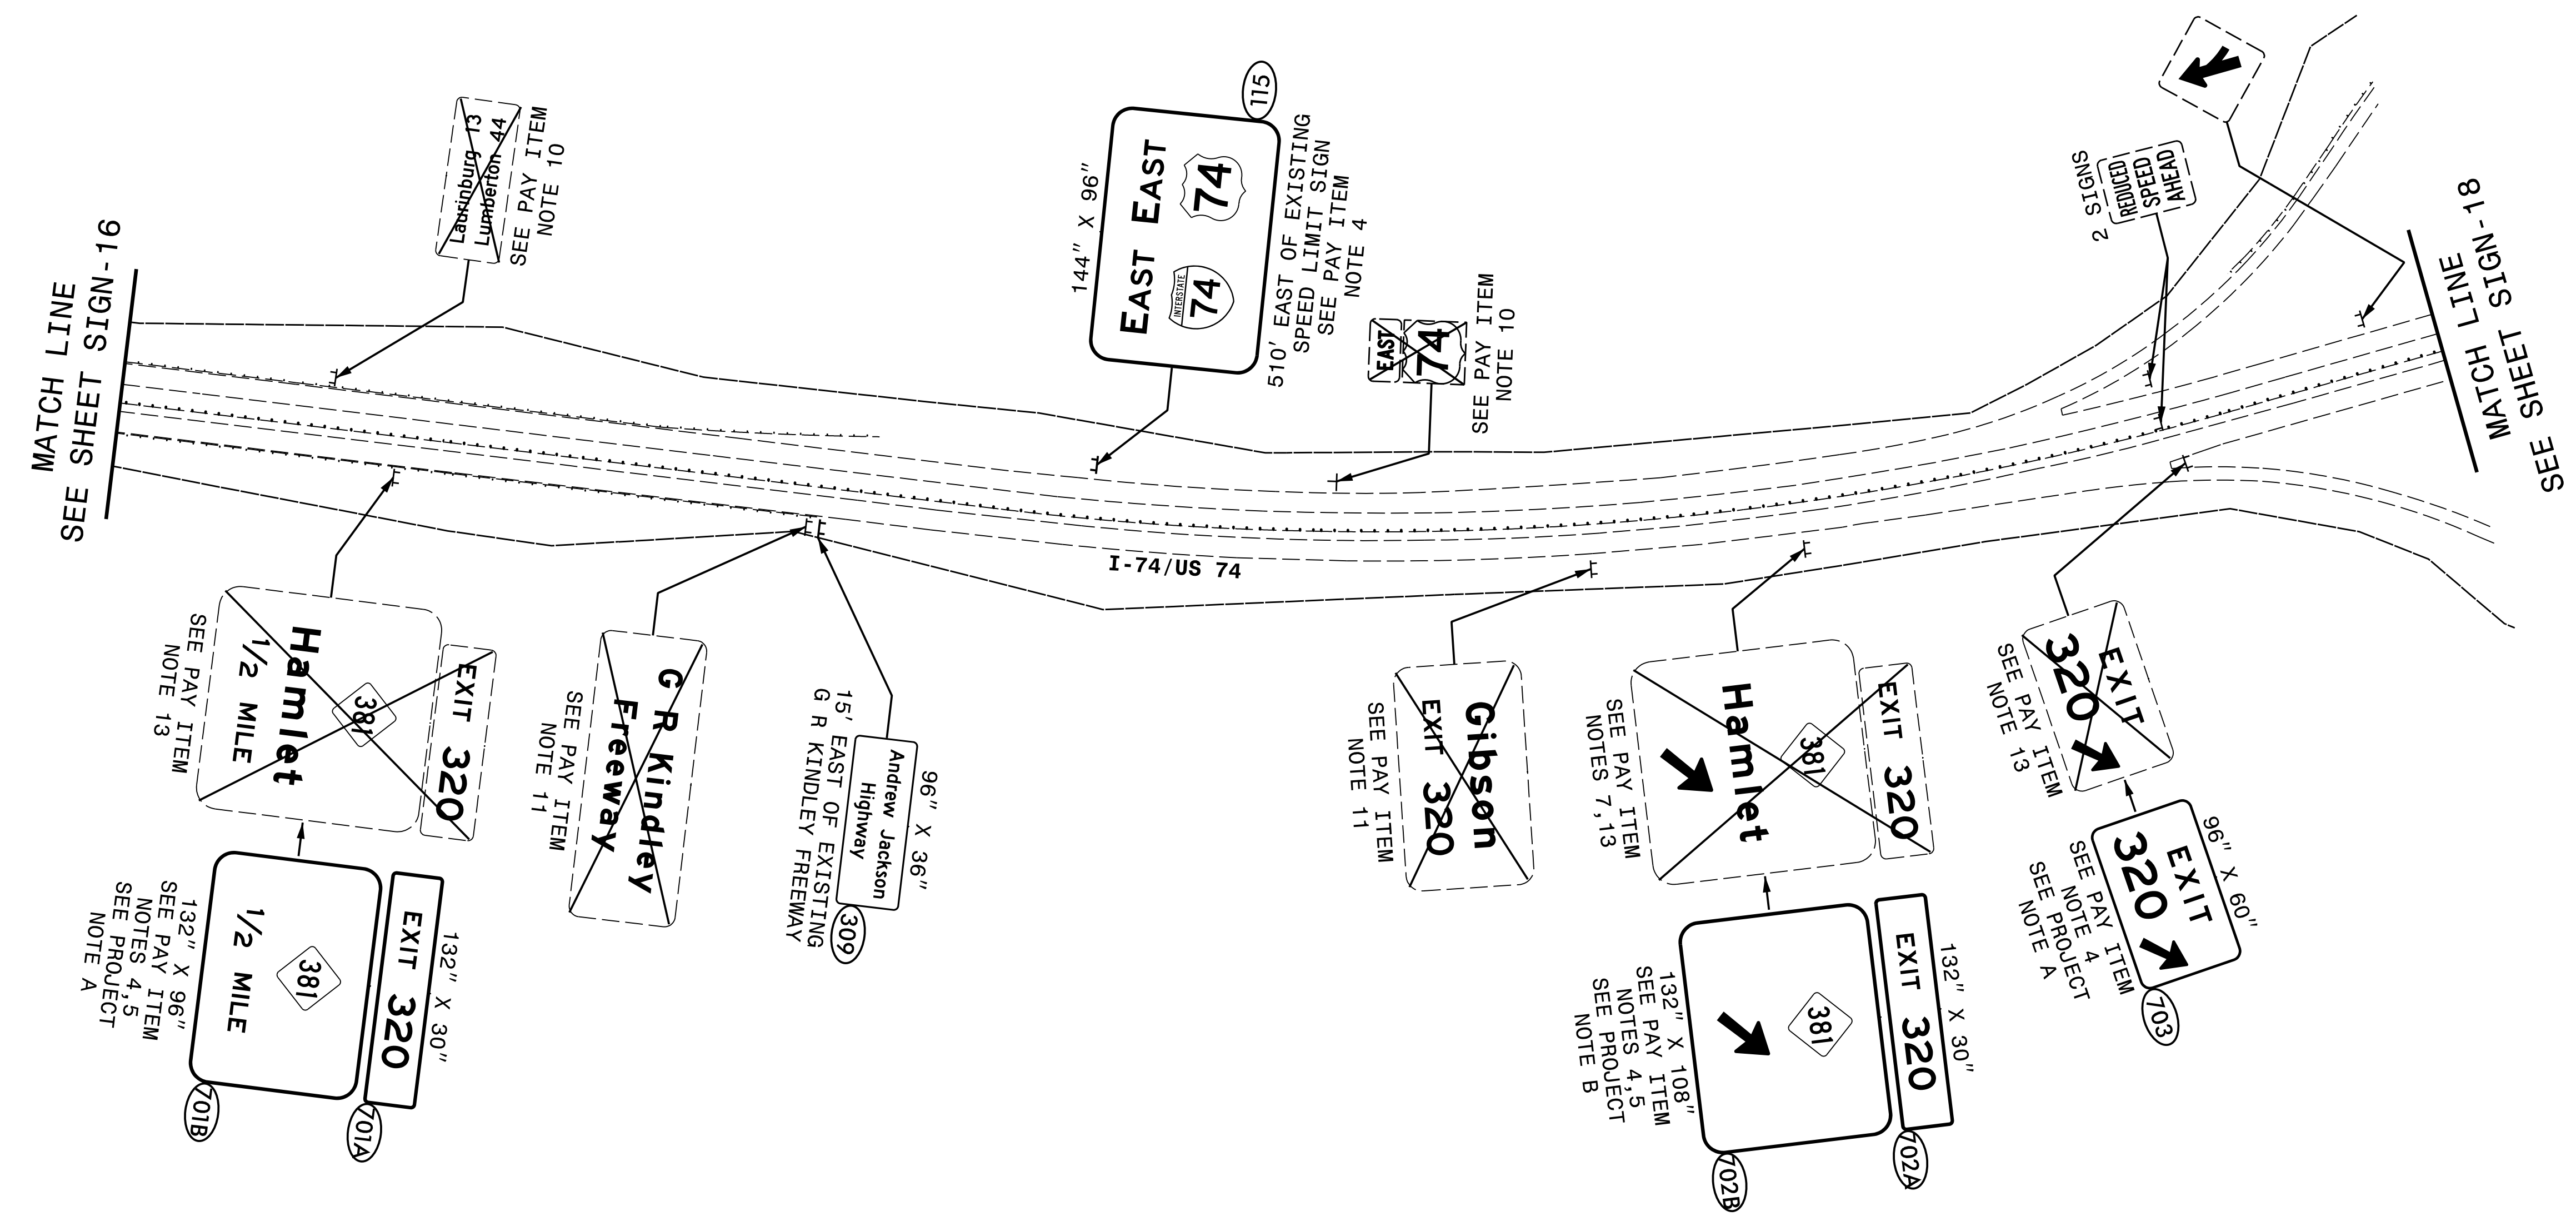


NOTE:
RETAIN ALL EXISTING SIGNS UNLESS OTHERWISE NOTED.

HNTB
 HNTB NORTH CAROLINA, P.C.
 343 E. Six Forks Road, Suite 200
 Raleigh, North Carolina 27609
 NC License No: C-1554
 (919) 546-8997

**EXISTING AND PROPOSED SIGNS
I-74/US 74**


TIP NO. R-3421A	SHEET NO. SIGN-18
APPROVED: <u>Andrew D. Klimsiek</u> <small>E3078FB459E44B</small>	
DATE: 7/5/2019	
SEAL	
	
DOCUMENT NOT CONSIDERED FINAL UNLESS ALL SIGNATURES COMPLETED	

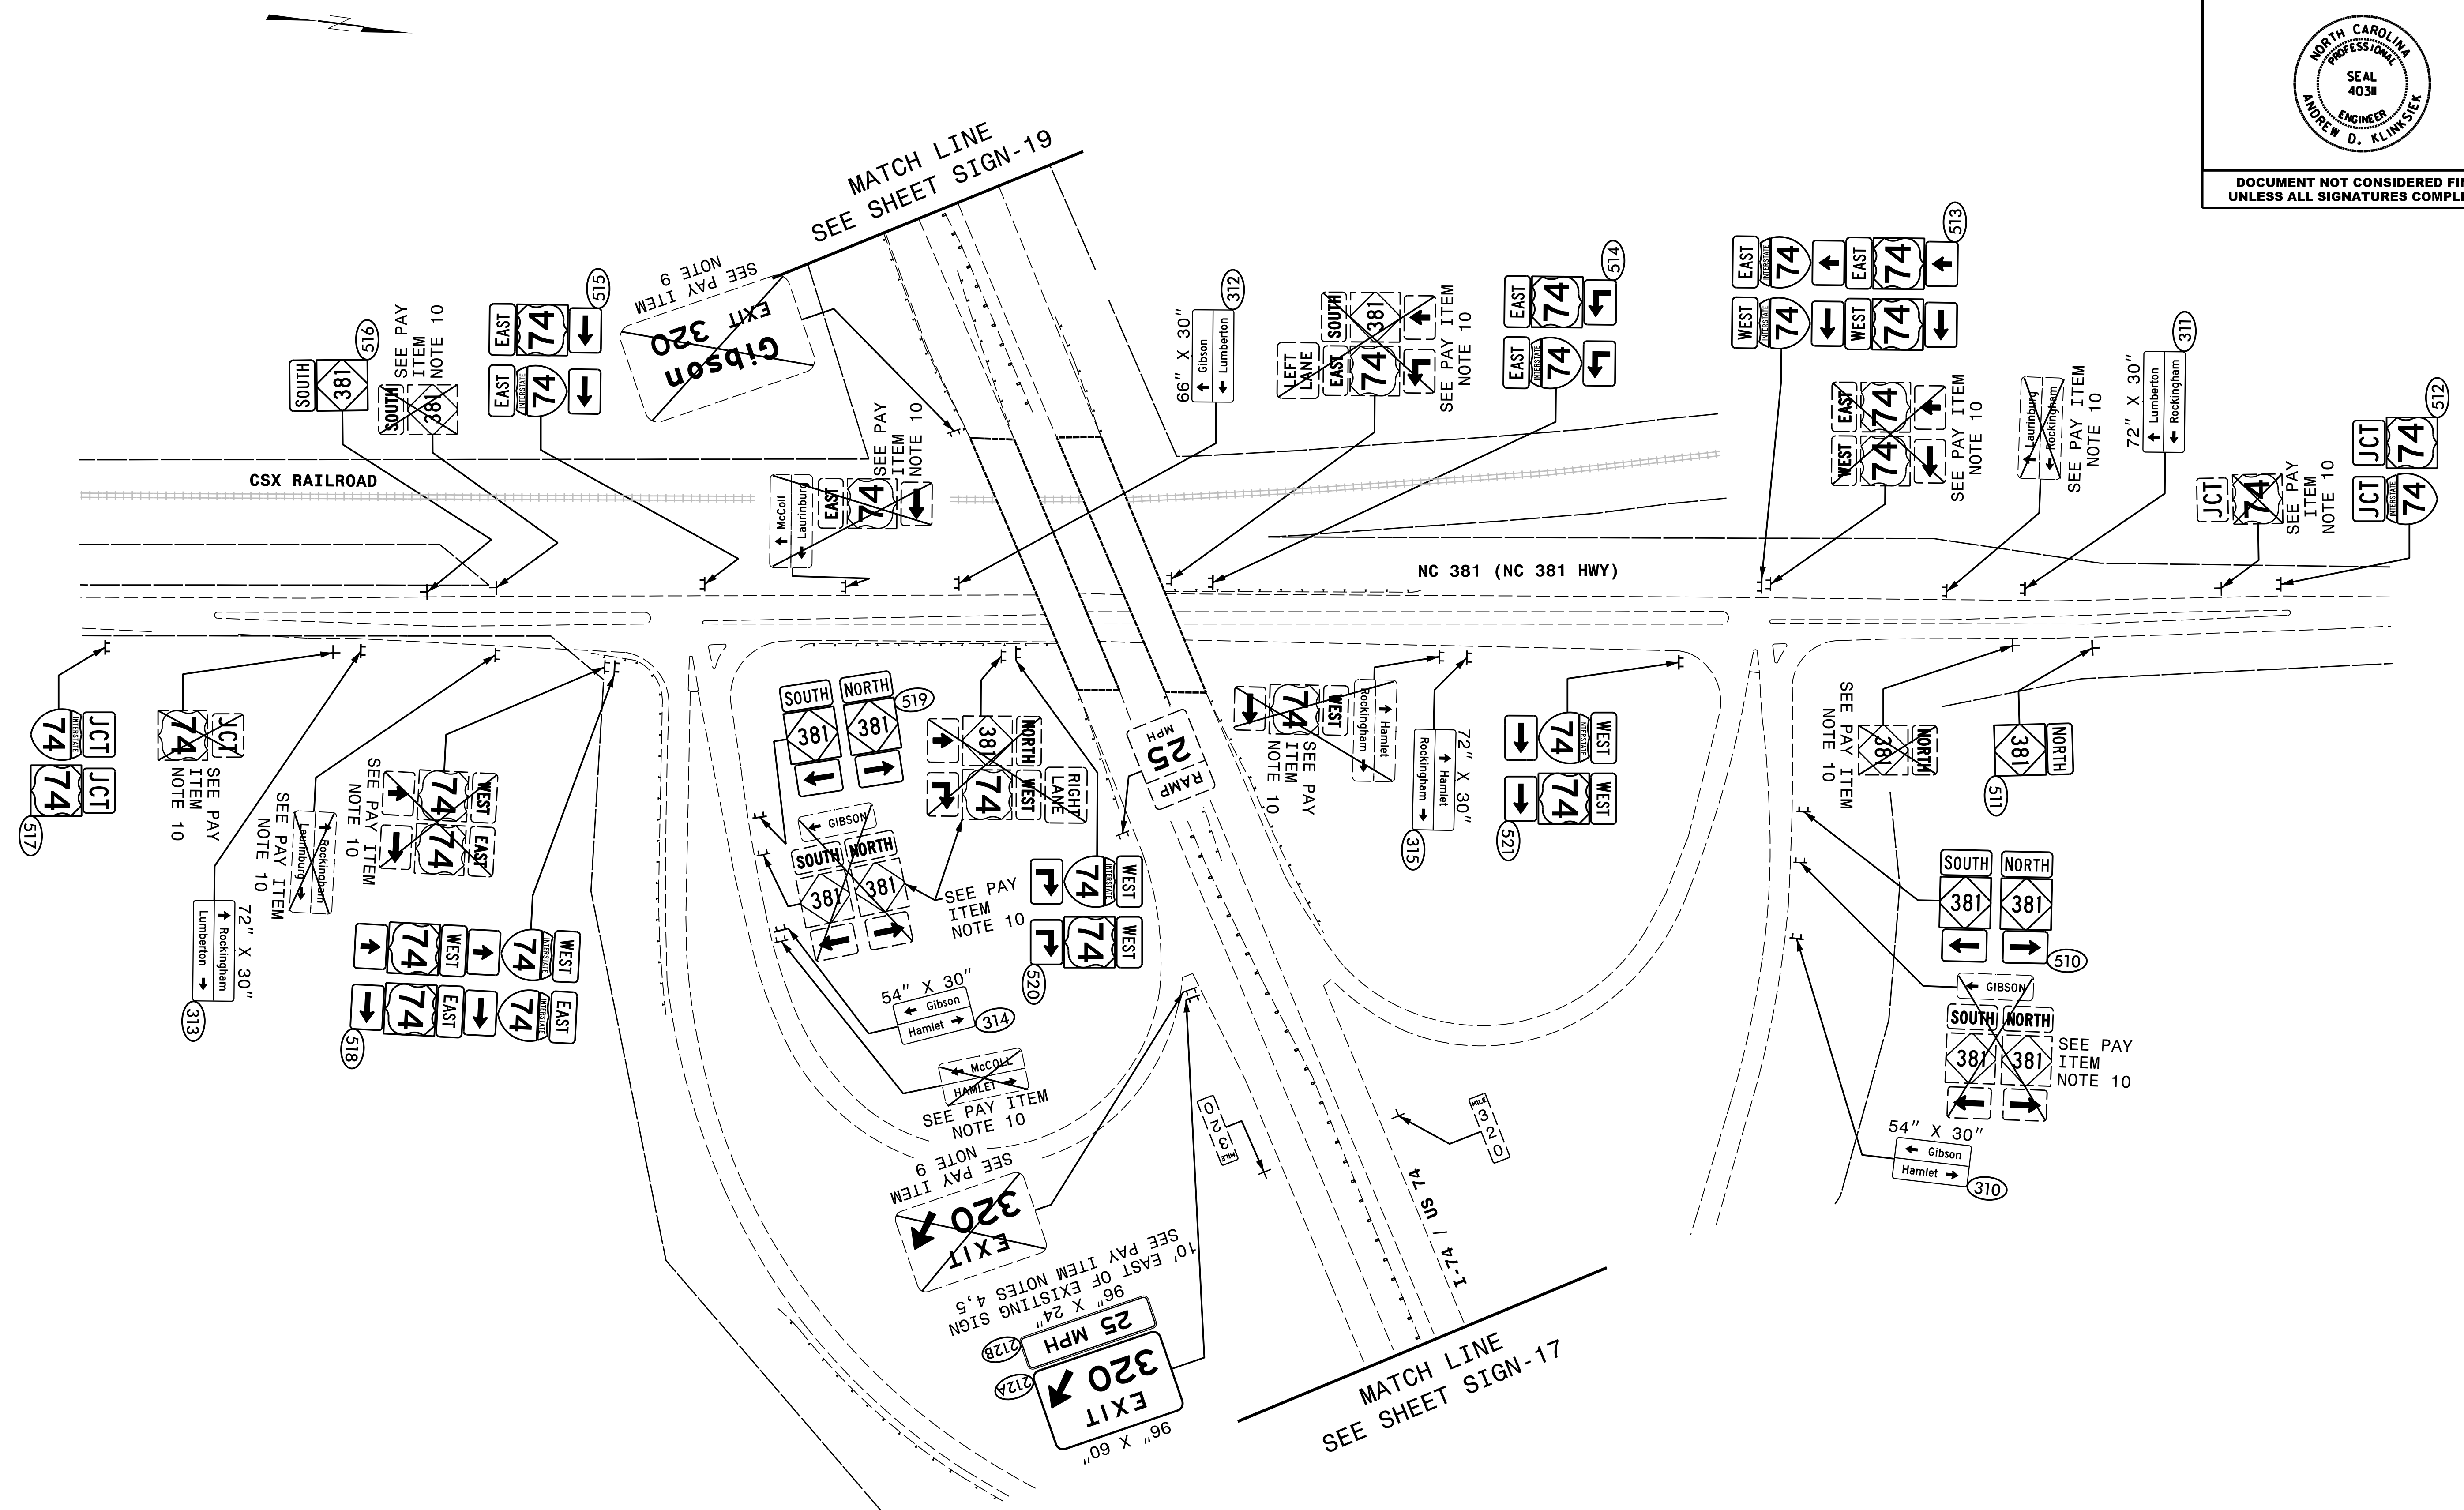


NOTE:
RETAIN ALL EXISTING SIGNS UNLESS OTHERWISE NOTED.

HNTB
HNTB NORTH CAROLINA, P.C.
343 E. Six Forks Road, Suite 200
Raleigh, North Carolina 27609
NC License No: C-1554
(919) 546-8997

**EXISTING AND PROPOSED SIGNS
NC 38**


TIP NO. R-3421A	SHEET NO. SIGN-19
APPROVED: <u>Andrew D. Klimbsiek</u> <small>E3078FB459E44B</small>	
DATE: 7/5/2019	
SEAL	
	
DOCUMENT NOT CONSIDERED FINAL UNLESS ALL SIGNATURES COMPLETED	

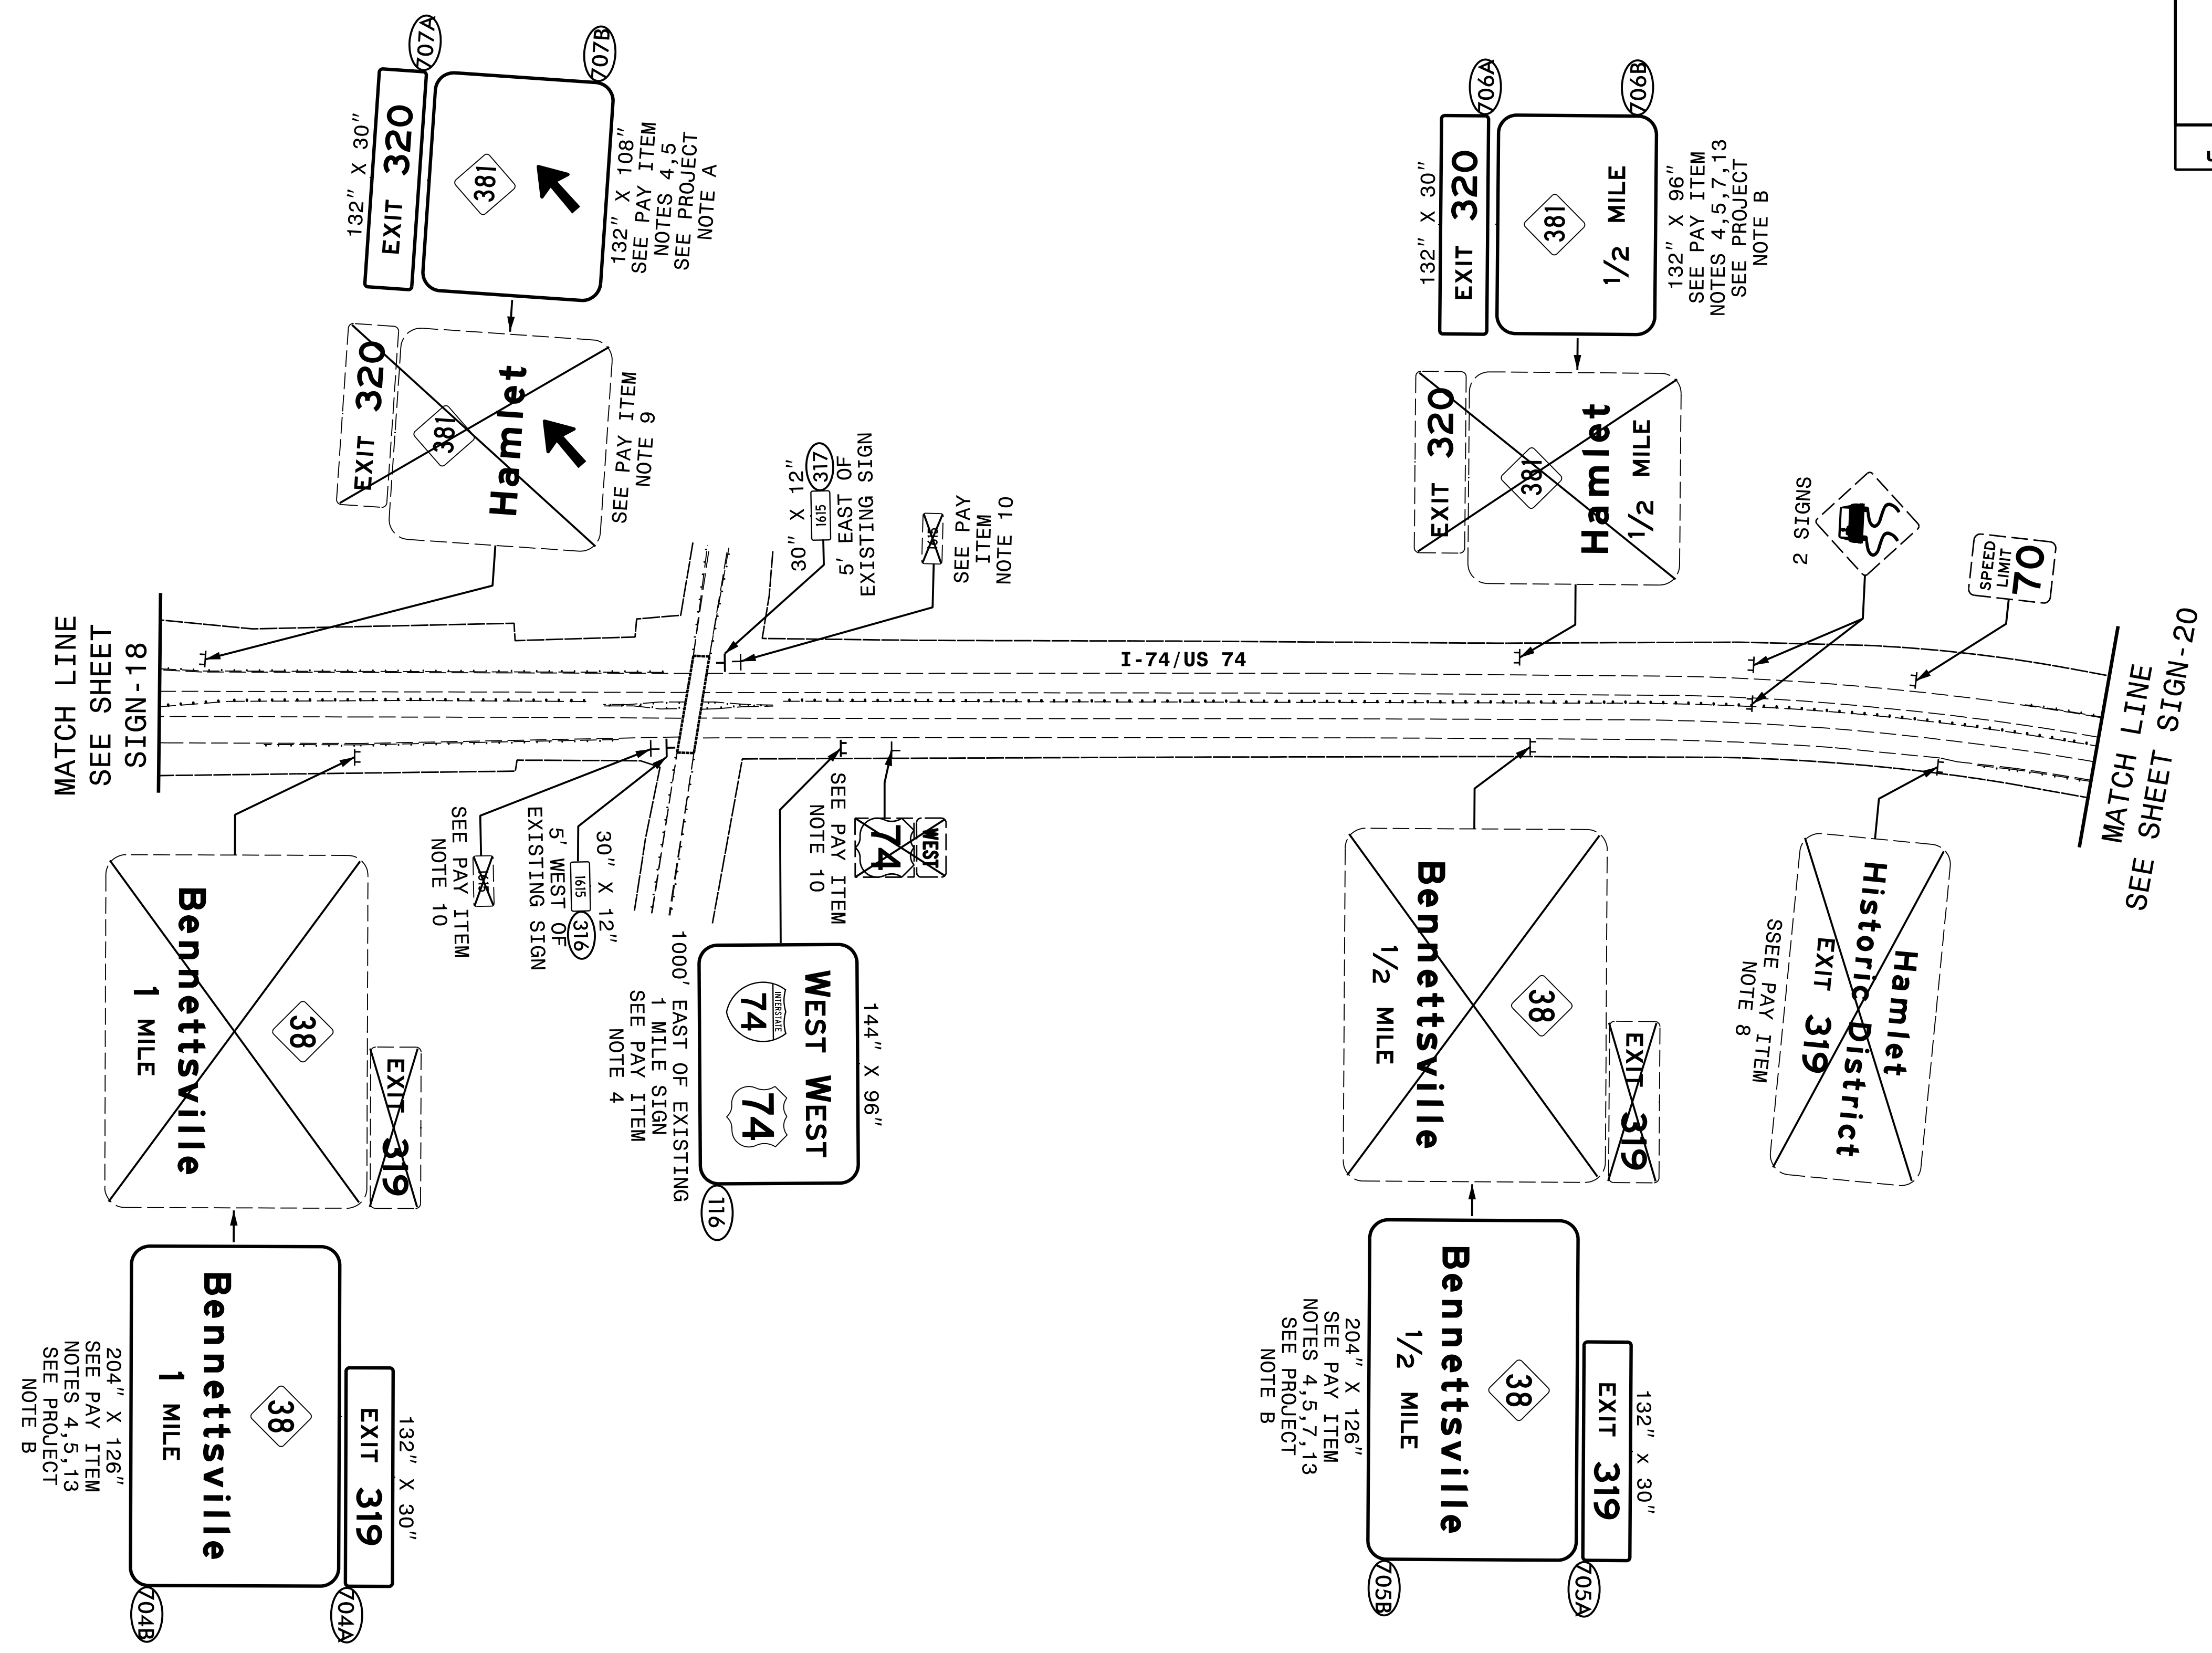


NOTE:
RETAIN ALL EXISTING SIGNS UNLESS OTHERWISE NOTED.

HNTB
HNTB NORTH CAROLINA, P.C.
343 E. Six Forks Road, Suite 200
Raleigh, North Carolina 27609
NC License No: C-1554
(919) 546-8997

**EXISTING AND PROPOSED SIGNS
I-74/US 74**


TIP NO. R-3421A	SHEET NO. SIGN-20
APPROVED: <u>Andrew D. Klimbsiek</u> <small>DocuSigned by: E3078FB459E44B</small>	
DATE: 7/5/2019	
SEAL	
	
DOCUMENT NOT CONSIDERED FINAL UNLESS ALL SIGNATURES COMPLETED	

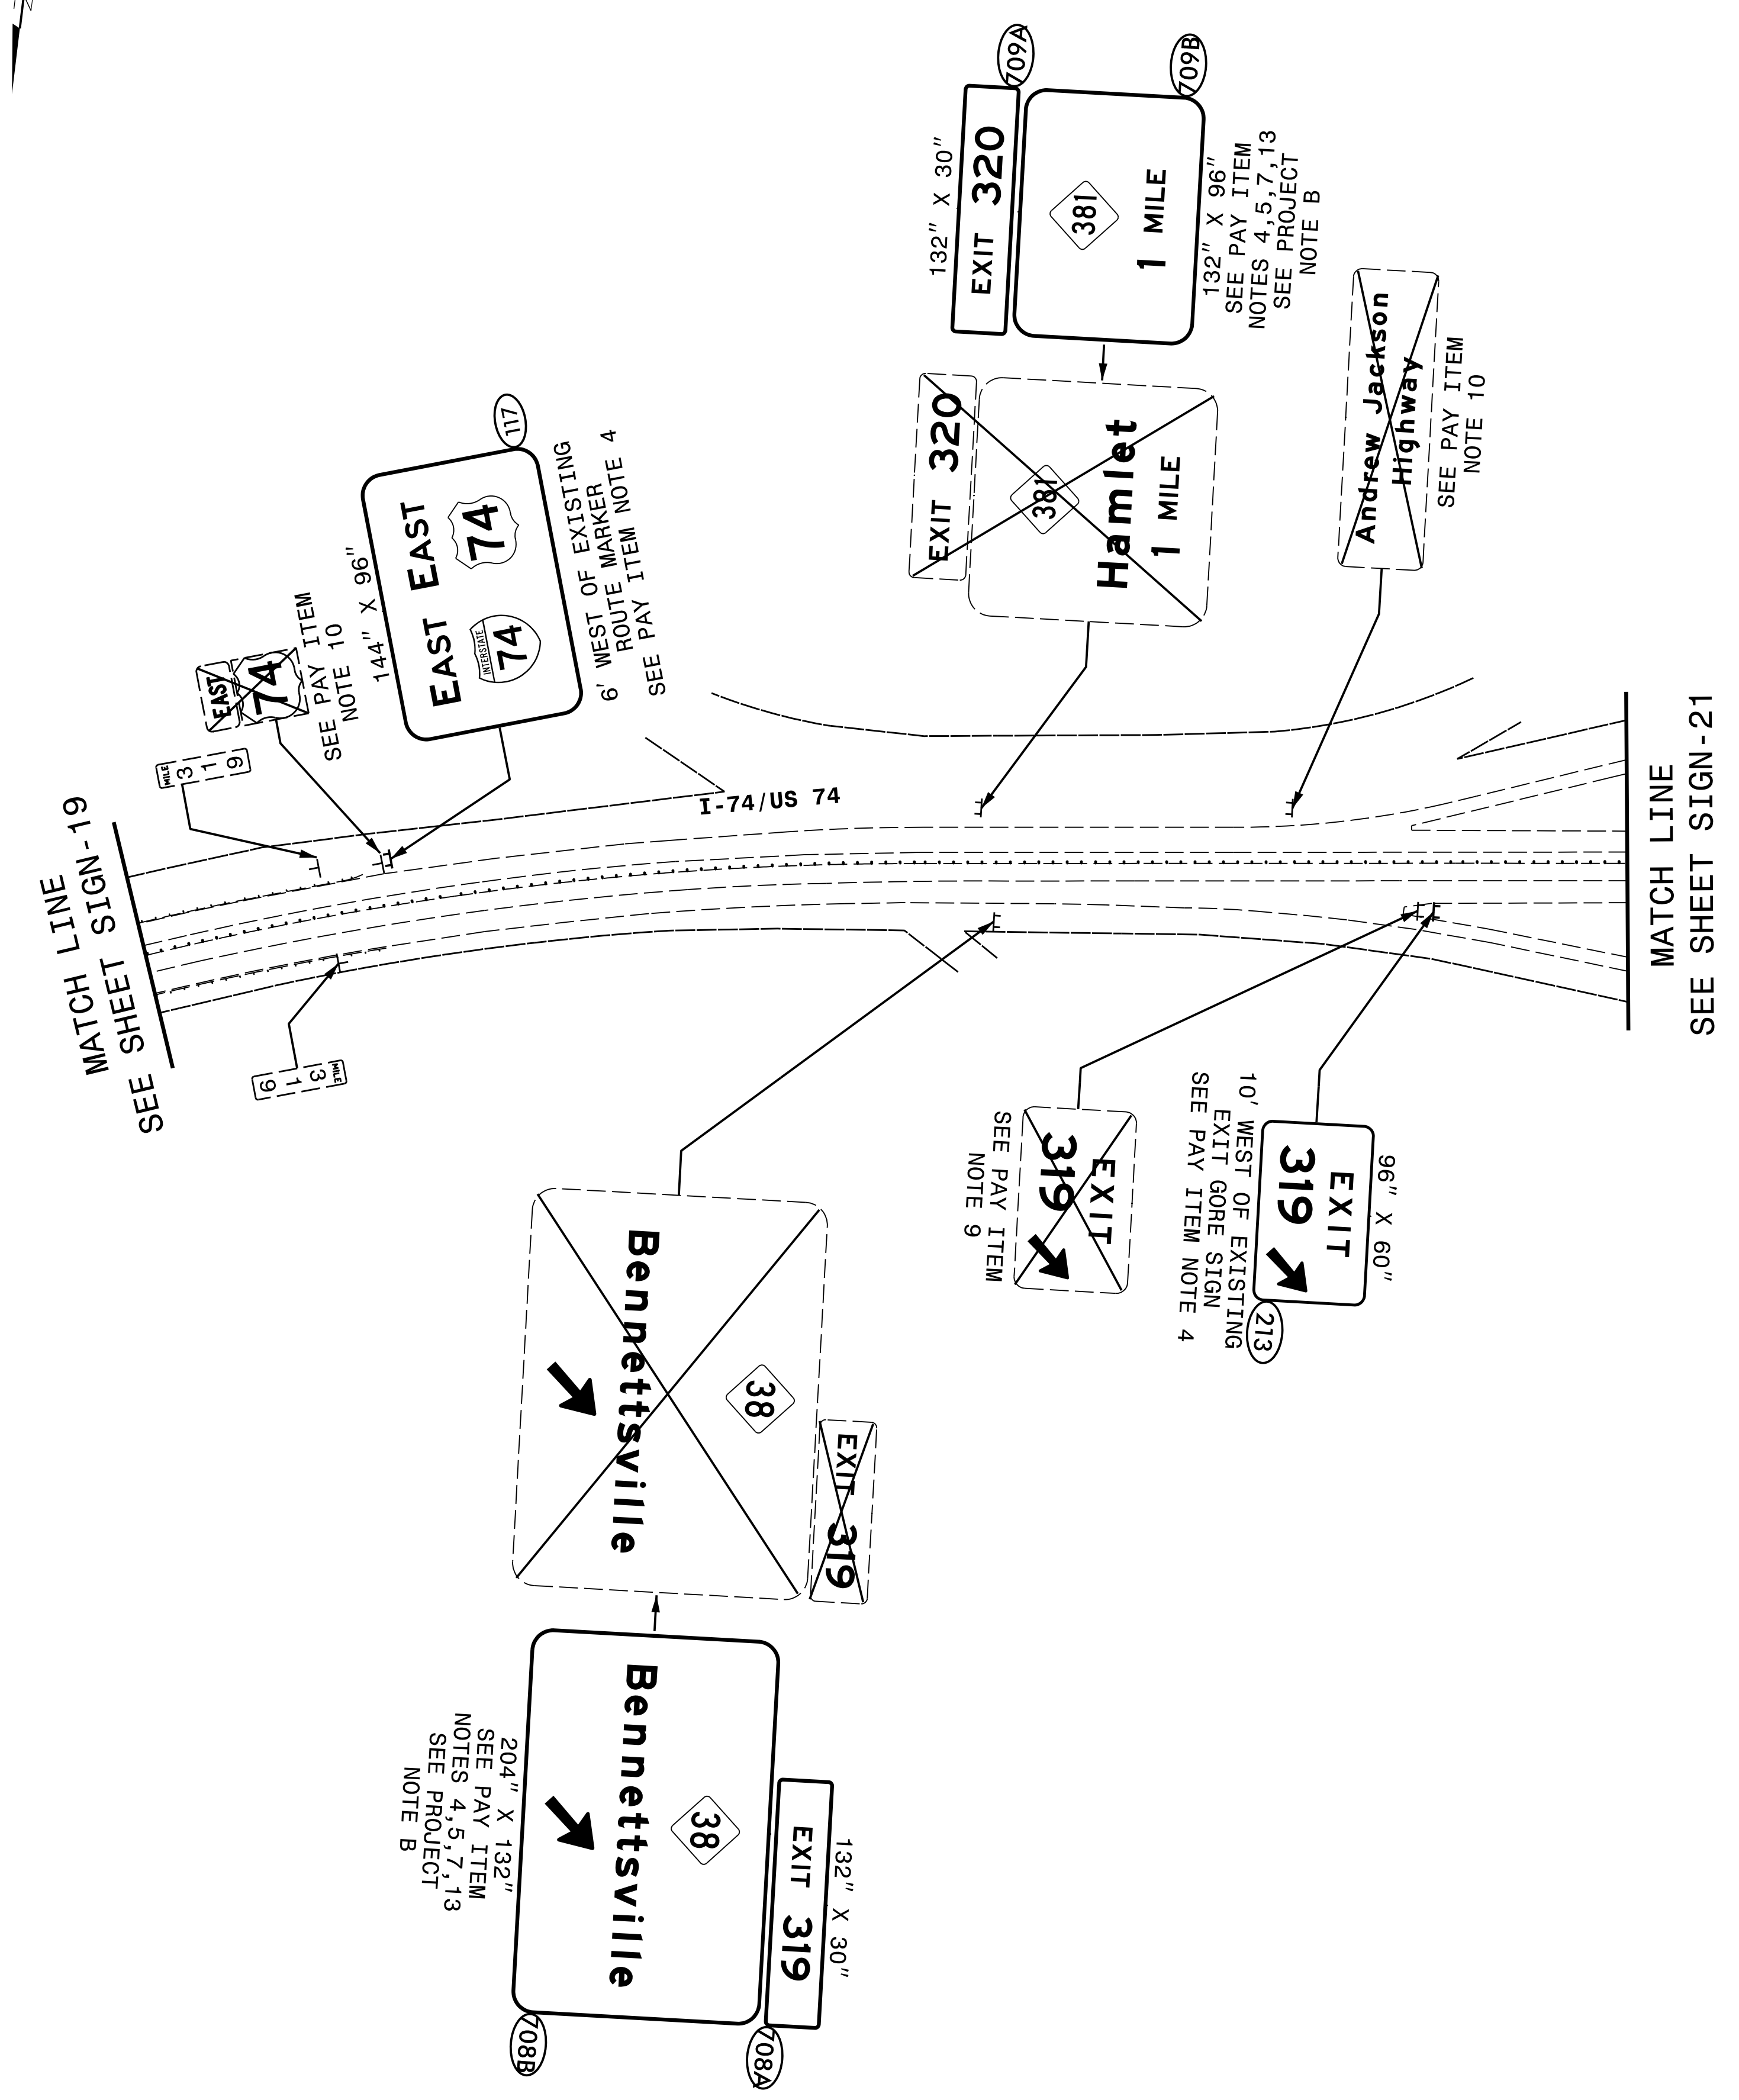


NOTE:
RETAIN ALL EXISTING SIGNS UNLESS OTHERWISE NOTED.

HNTB
HNTB NORTH CAROLINA, P.C.
343 E. Six Forks Road, Suite 200
Raleigh, North Carolina 27609
NC License No: C-1554
(919) 546-8997

**EXISTING AND PROPOSED SIGNS
I-74/US 74**


TIP NO. R-3421A	SHEET NO. SIGN-21
APPROVED: <u>Andrew D. Klimsiek</u> <small>E3078FB459E44B</small>	
DATE: 7/5/2019	
SEAL	
	
DOCUMENT NOT CONSIDERED FINAL UNLESS ALL SIGNATURES COMPLETED	

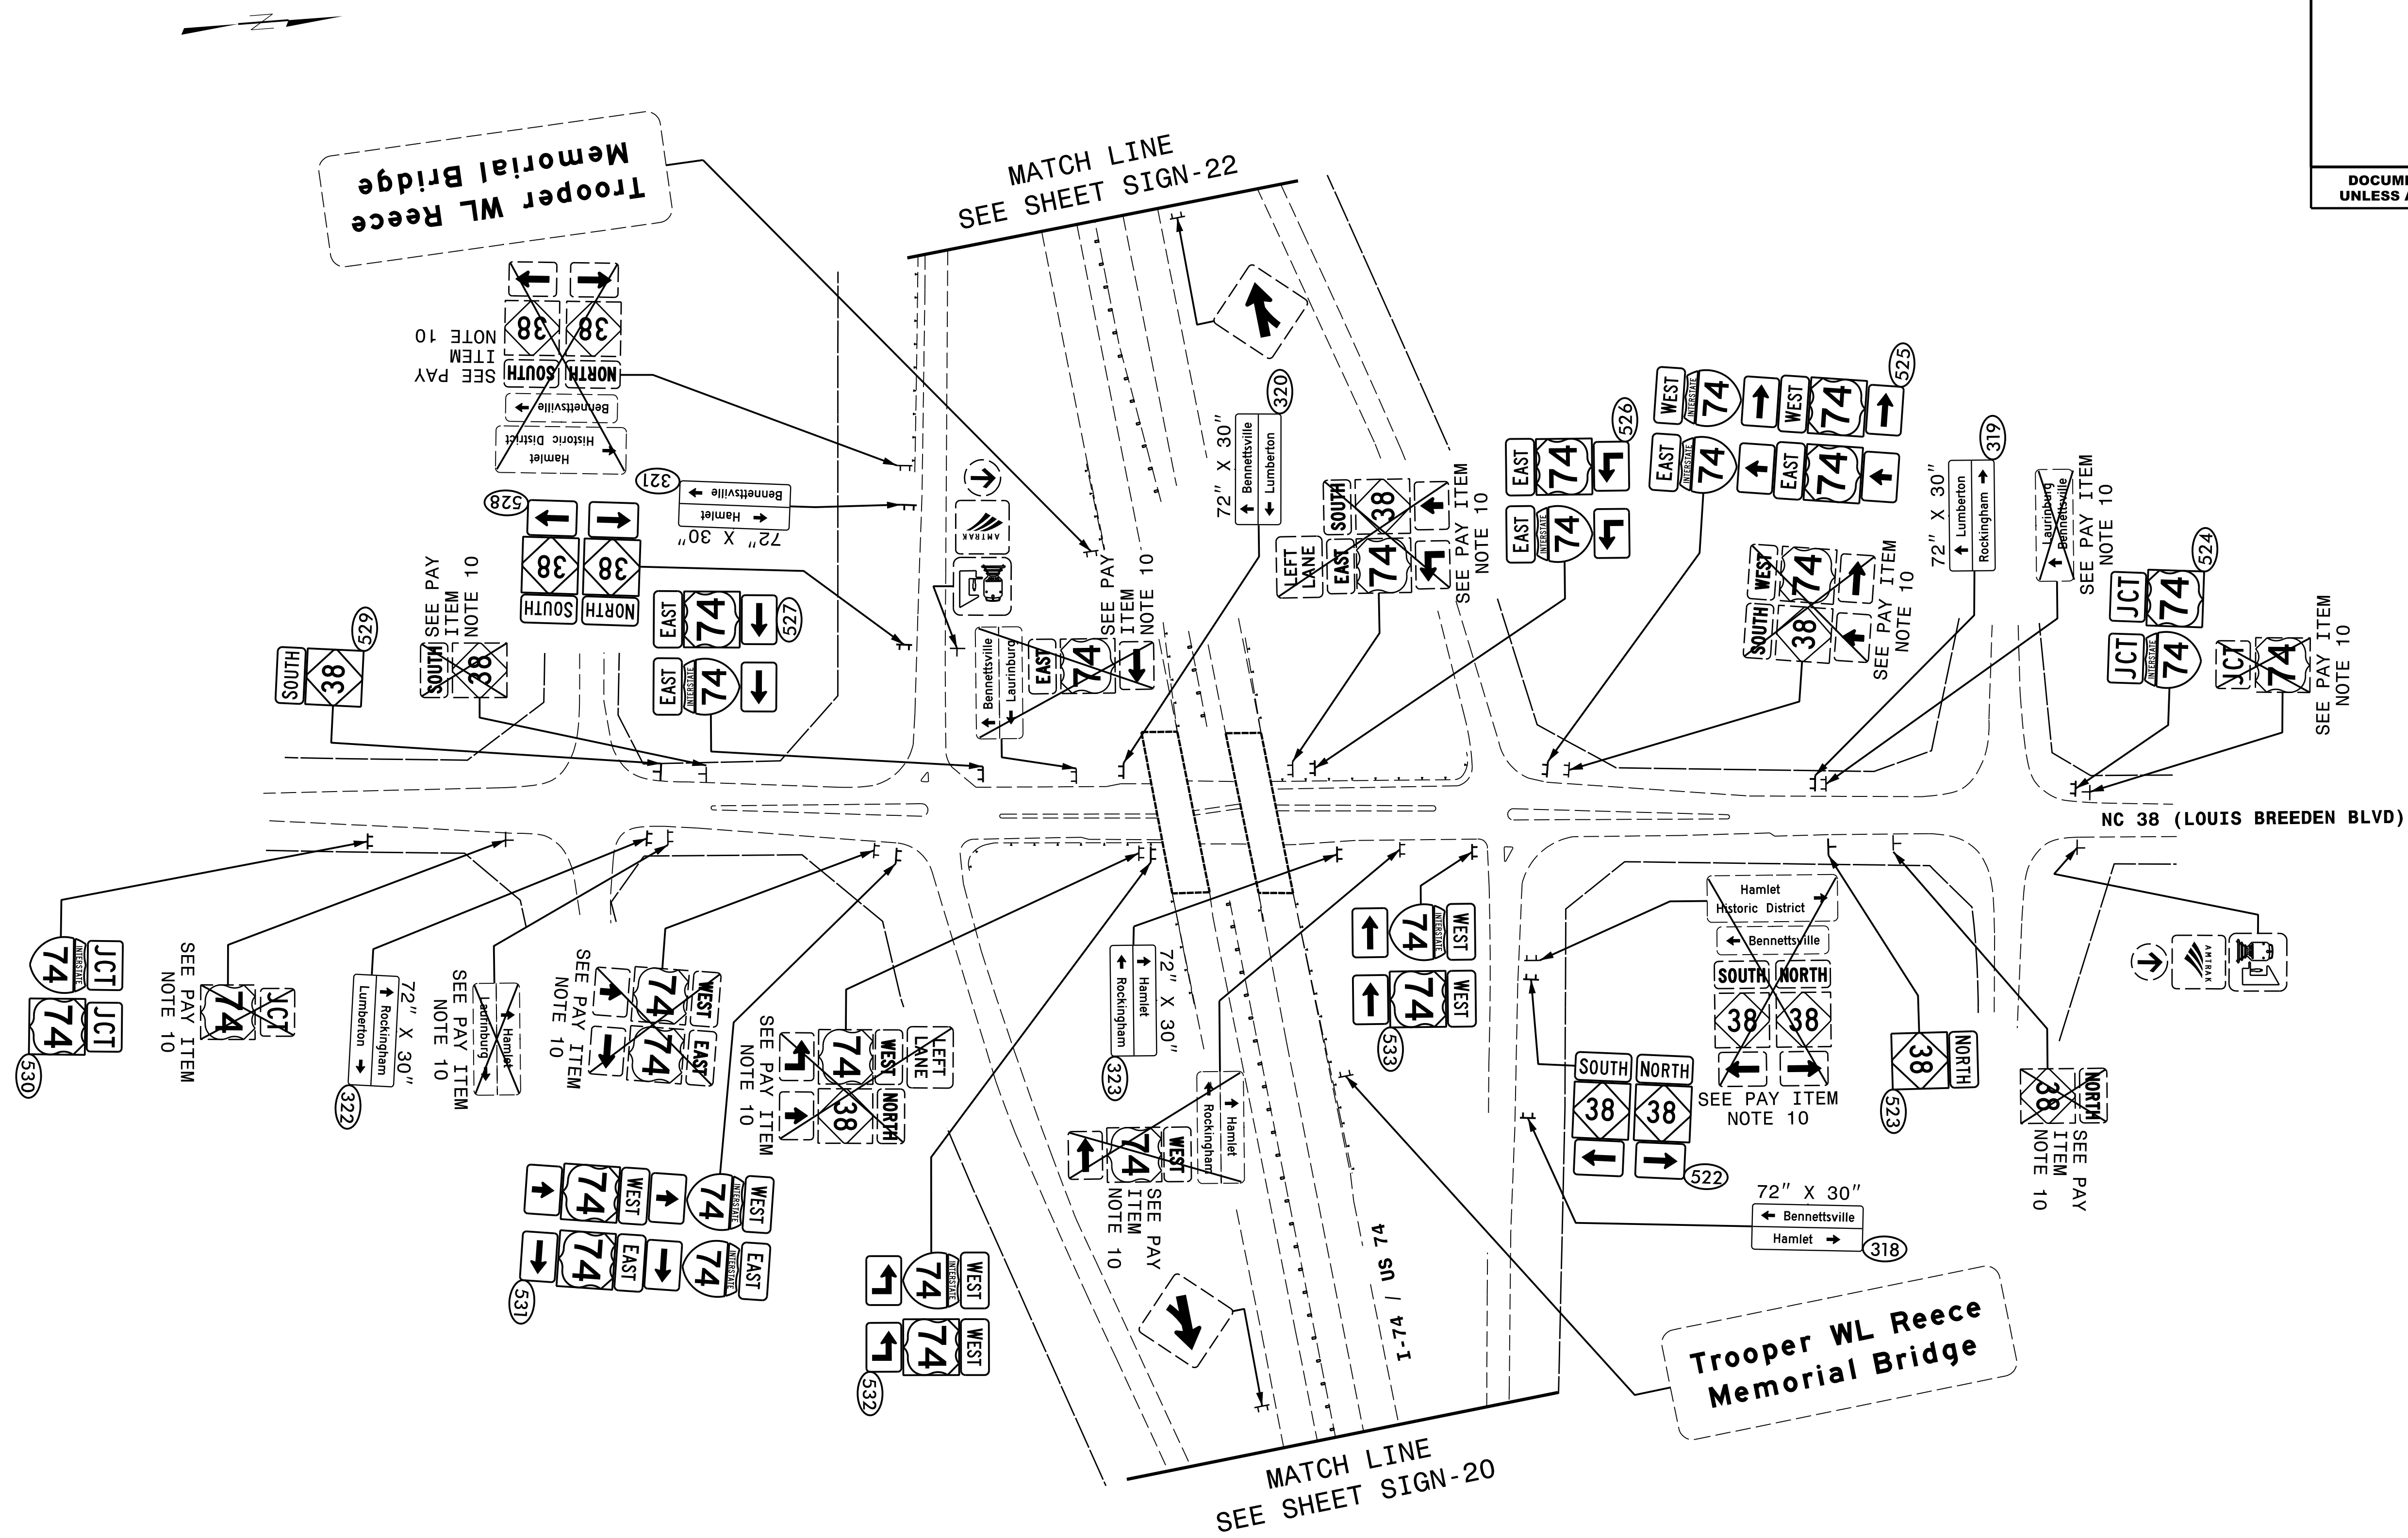


NOTE:
RETAIN ALL EXISTING SIGNS UNLESS OTHERWISE NOTED.


HNTB
 HNTB NORTH CAROLINA, P.C.
 343 E. Six Forks Road, Suite 200
 Raleigh, North Carolina 27609
 NC License No: C-1554
 (919) 546-8997

**EXISTING AND PROPOSED SIGNS
NC 38**

TIP NO. R-3421A	SHEET NO. SIGN-22
APPROVED: <u>Andrew D. Klimsiek</u> <small>ES079FB459E44B</small>	
DATE: 7/5/2019	
SEAL	
	
DOCUMENT NOT CONSIDERED FINAL UNLESS ALL SIGNATURES COMPLETED	

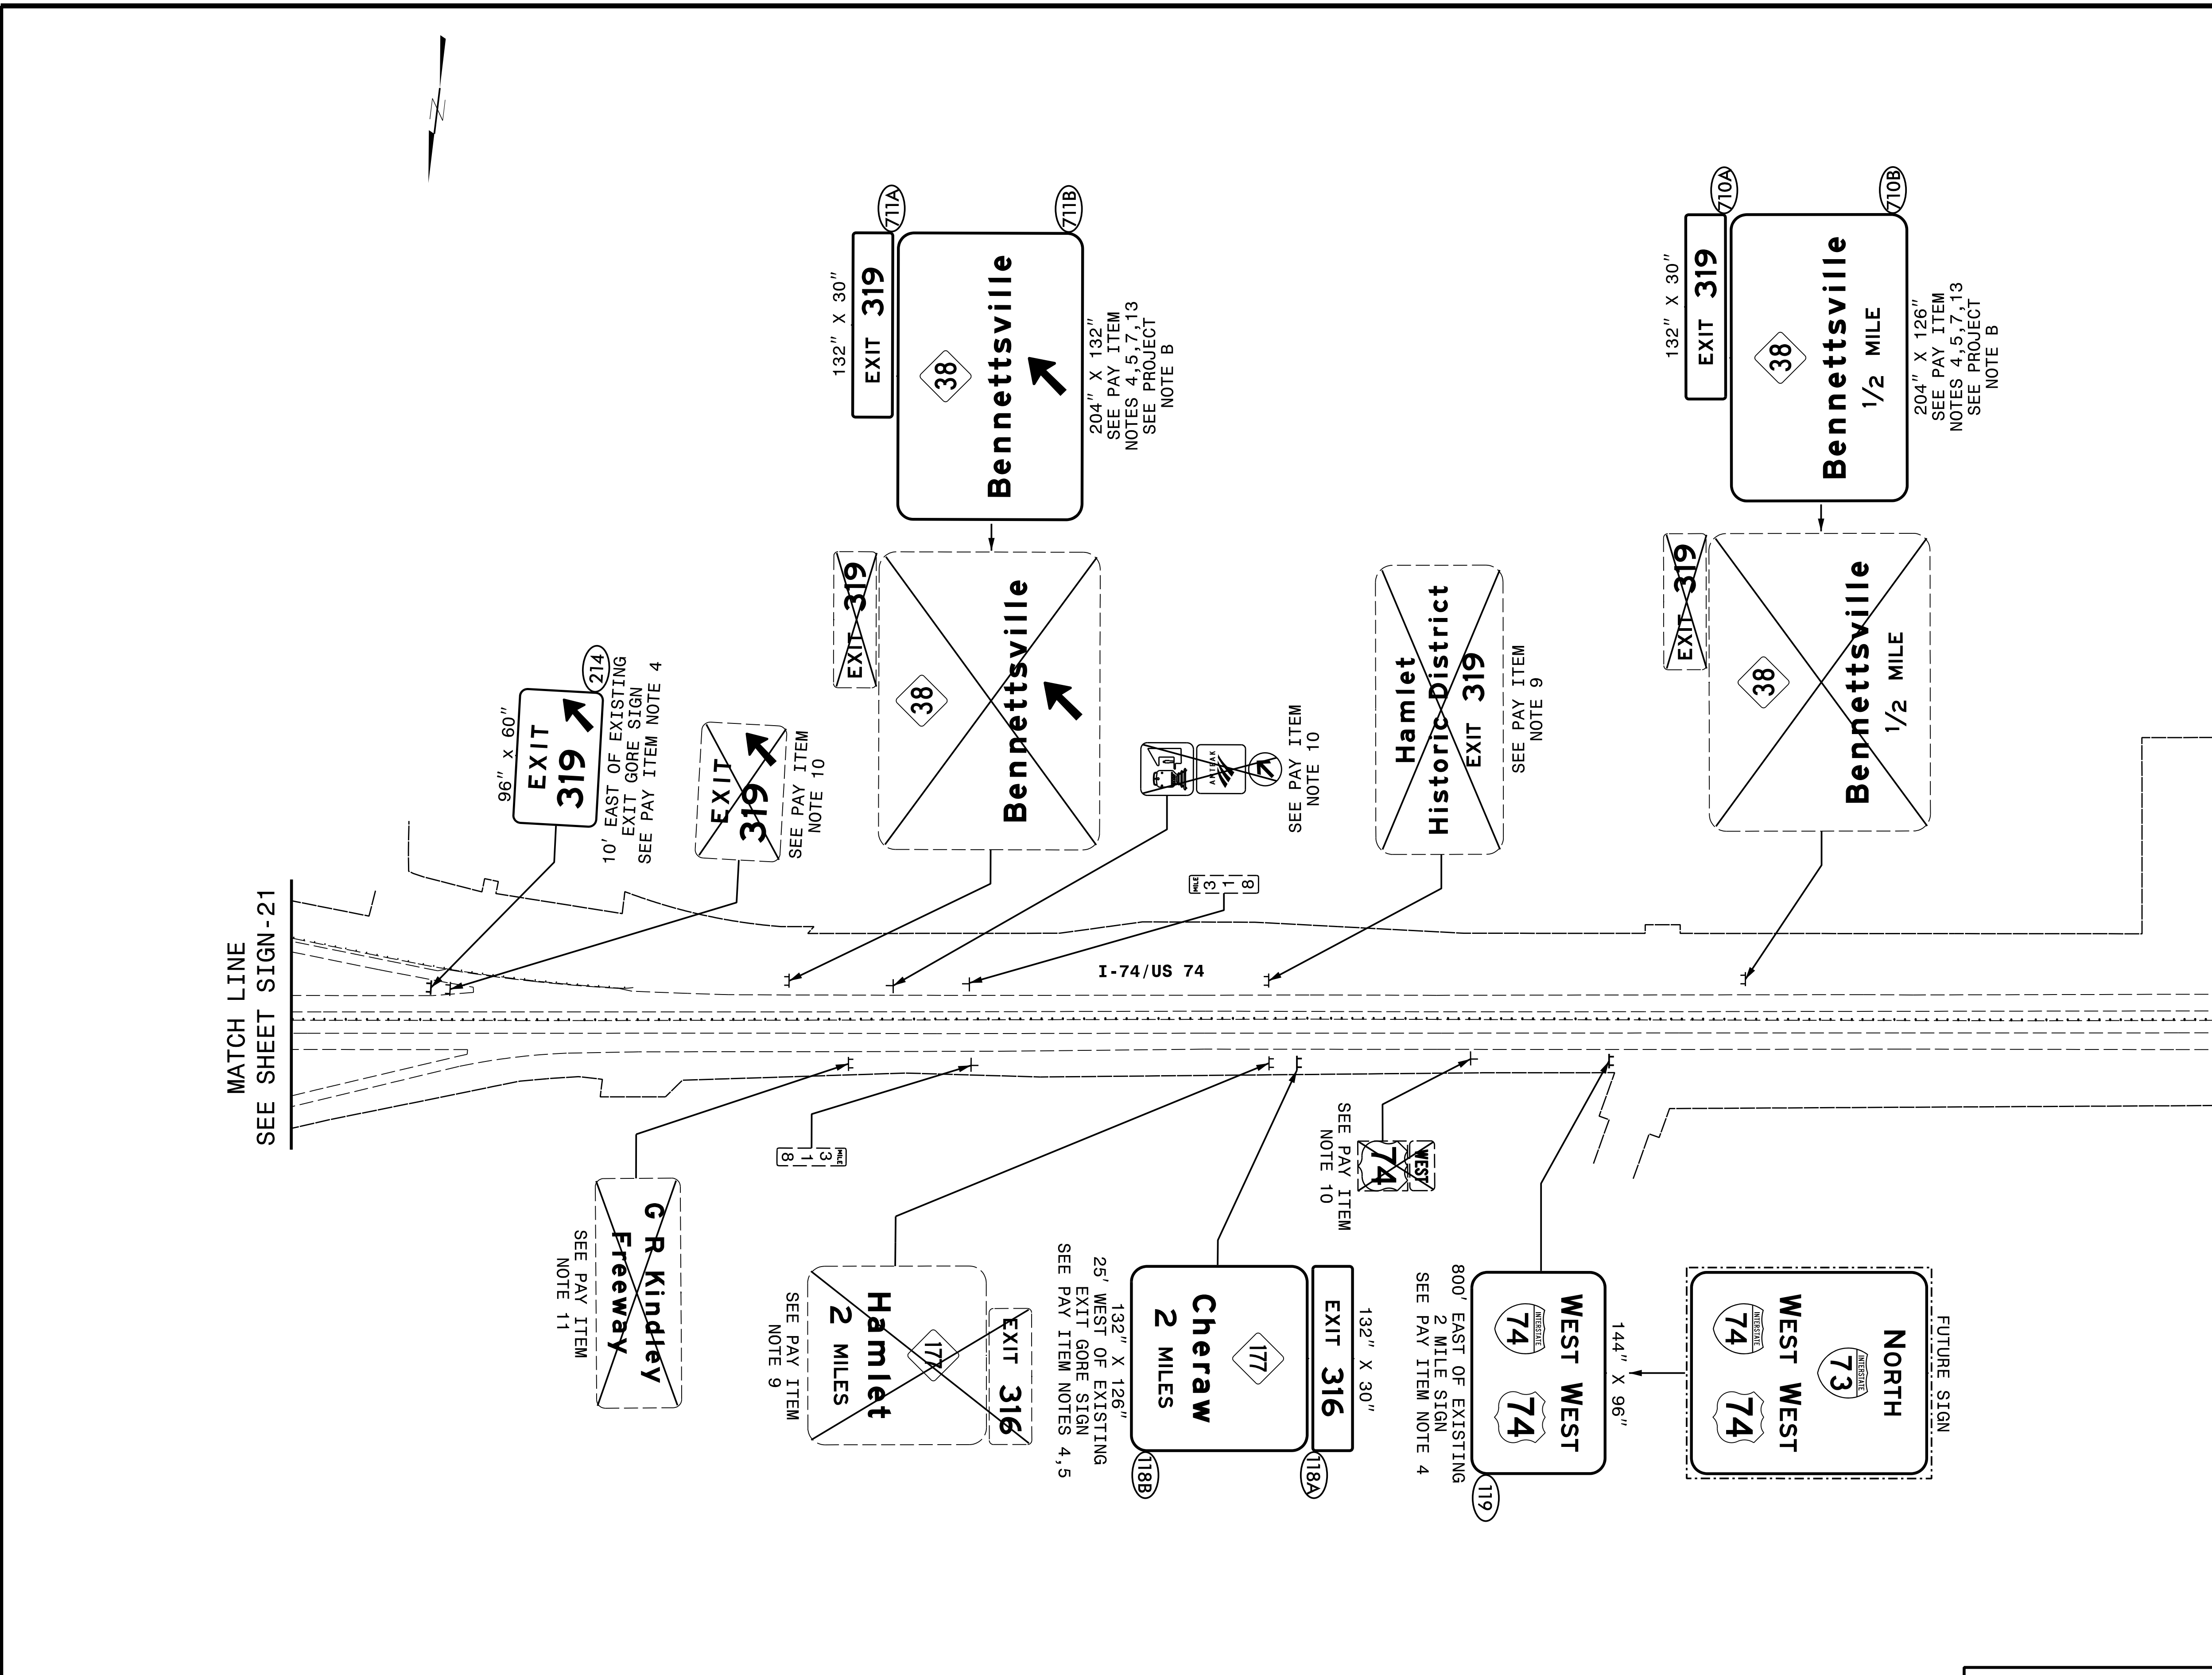


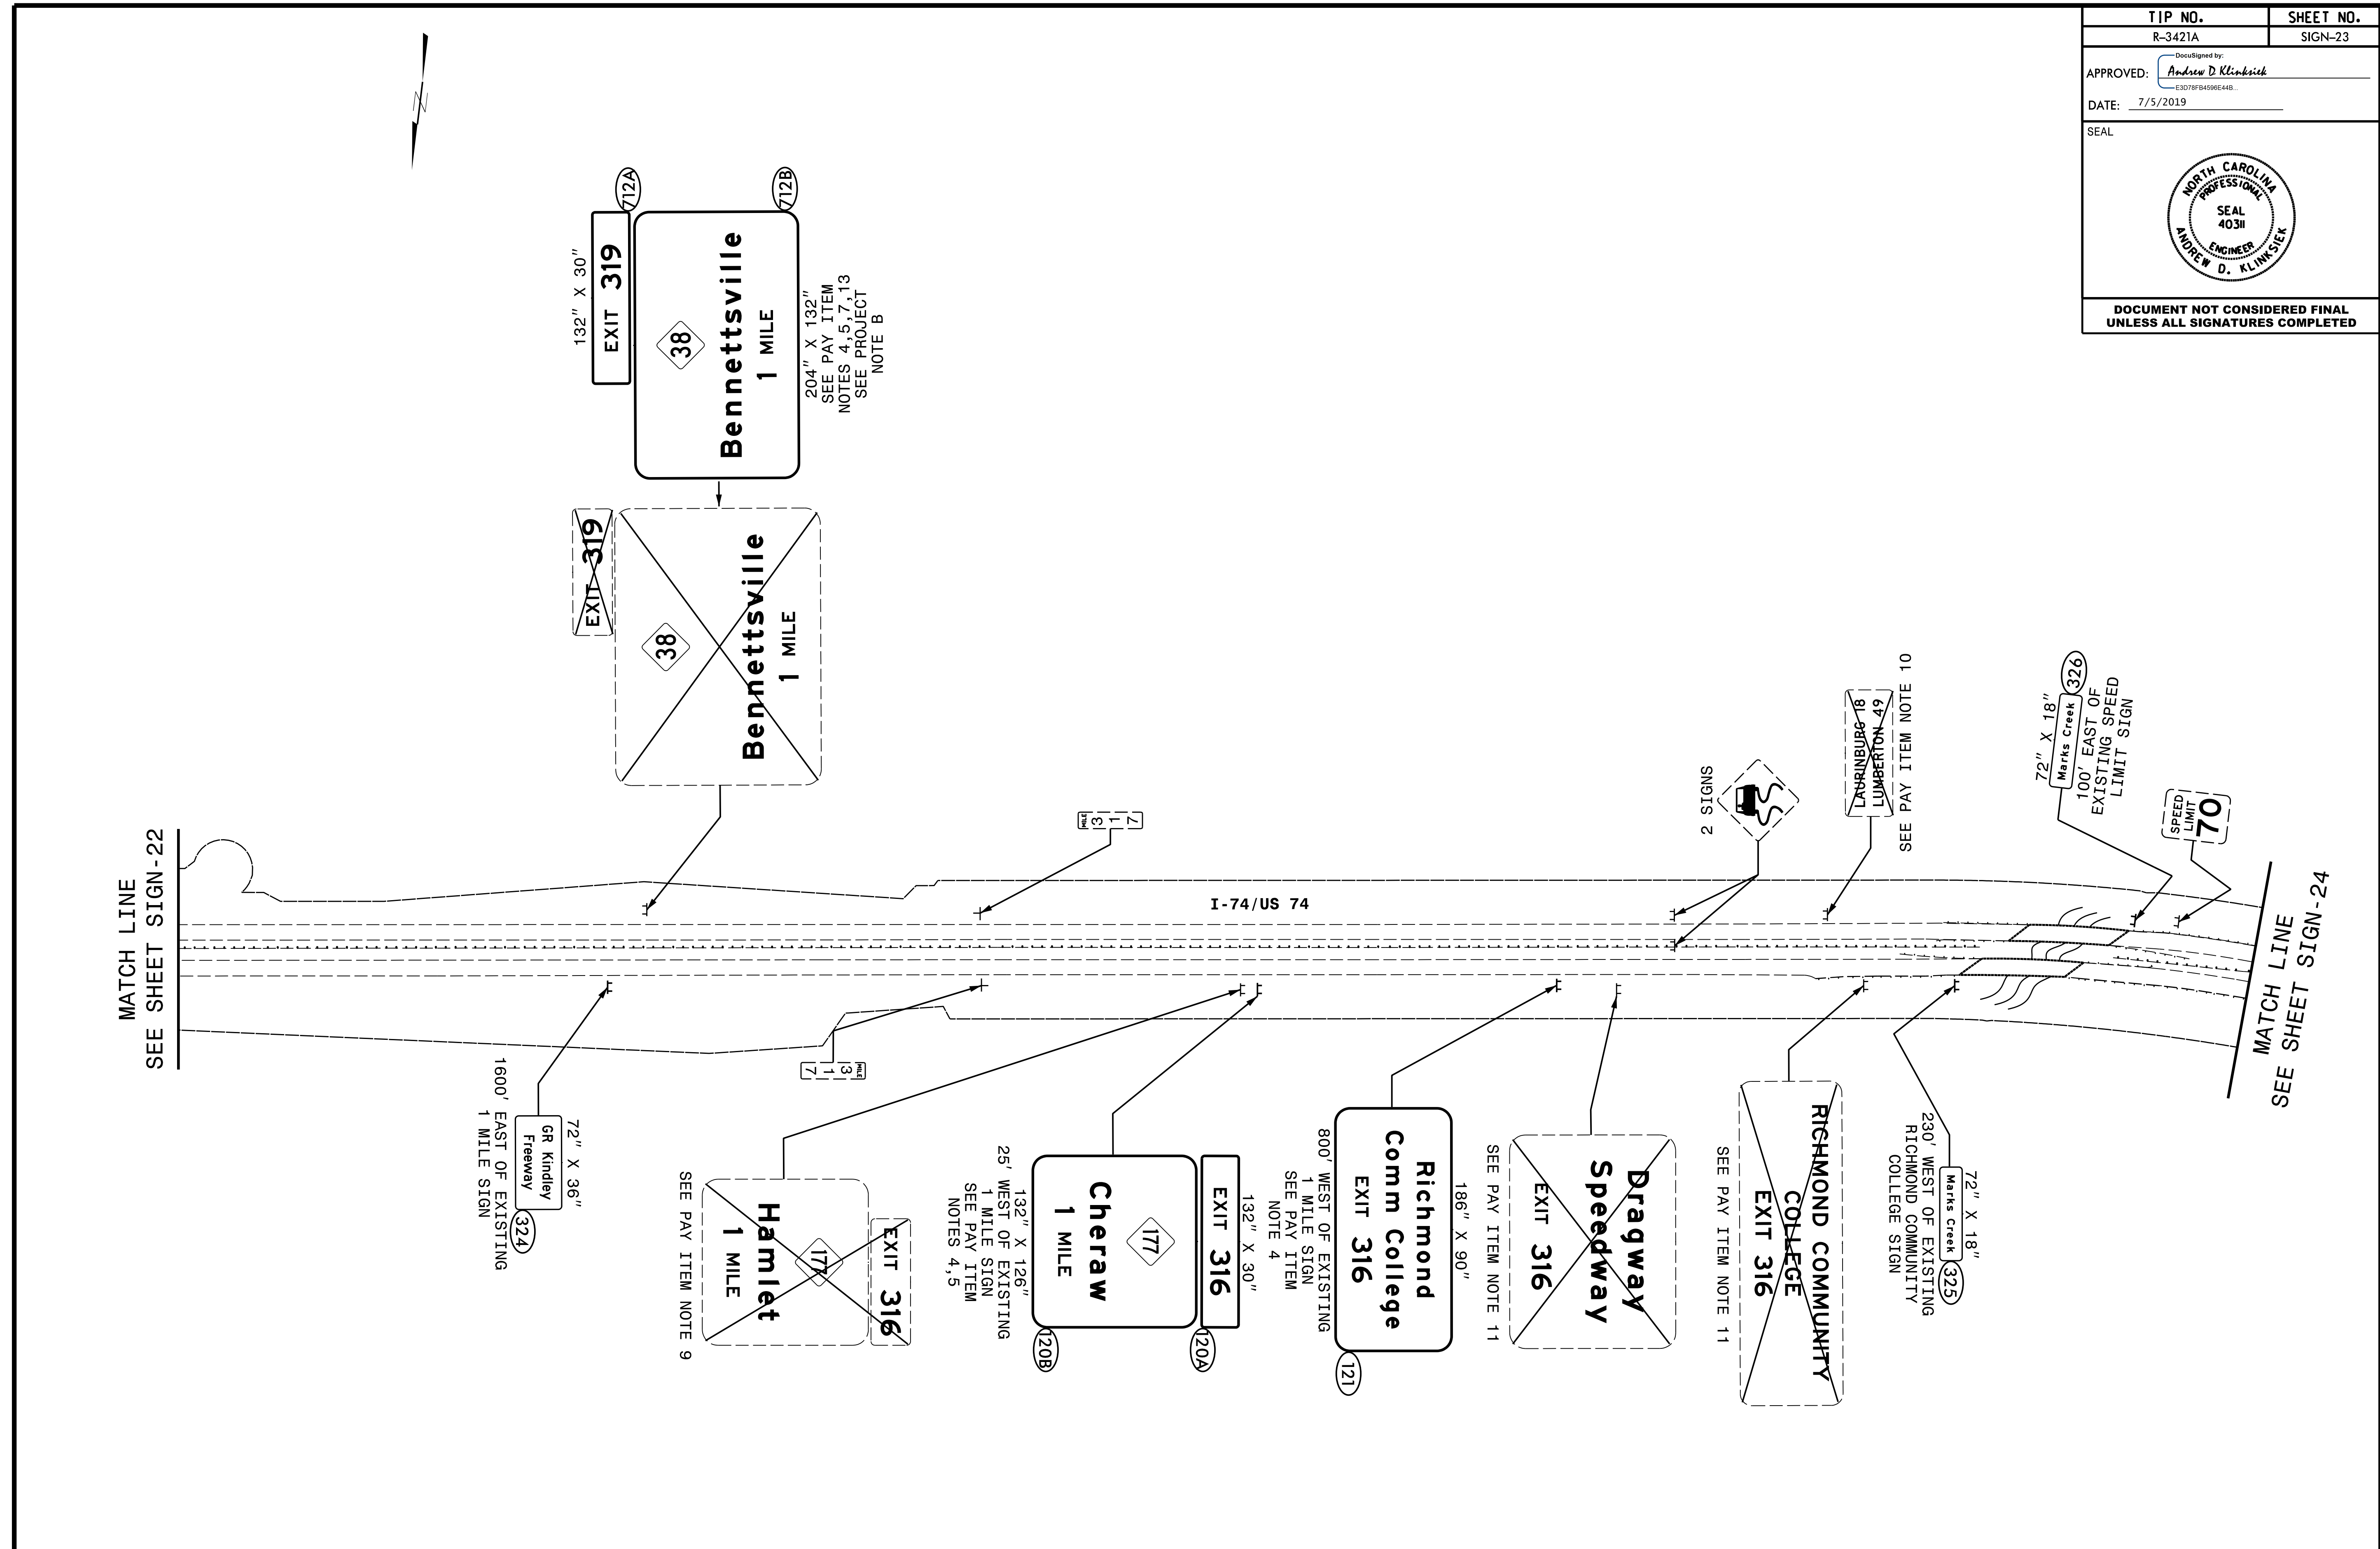
NOTE:
RETAIN ALL EXISTING SIGNS UNLESS OTHERWISE NOTED.



HNTB NORTH CAROLINA, P.C.
343 E. Six Forks Road, Suite 200
Raleigh, North Carolina 27609
NC License No: C-1554
(919) 546-8997

**EXISTING AND PROPOSED SIGNS
I-74/US 74**


TIP NO. R-3421A	SHEET NO. SIGN-23
APPROVED: <u>Andrew D. Klimbsiek</u> <small>ES078FB459E44B</small>	
DATE: 7/5/2019	
SEAL	
	
DOCUMENT NOT CONSIDERED FINAL UNLESS ALL SIGNATURES COMPLETED	





NOTE:
RETAIN ALL EXISTING SIGNS UNLESS OTHERWISE NOTED.

HNTB
 HNTB NORTH CAROLINA, P.C.
 343 E. Six Forks Road, Suite 200
 Raleigh, North Carolina 27609
 NC License No: C-1554
 (919) 546-8997

**EXISTING AND PROPOSED SIGNS
I-74/US 74**


TIP NO. R-3421A	SHEET NO. SIGN-24
APPROVED: <u>Andrew D. Klimbsiek</u> <small>ES078FB459E44B</small>	
DATE: 7/5/2019	
SEAL	
	
DOCUMENT NOT CONSIDERED FINAL UNLESS ALL SIGNATURES COMPLETED	

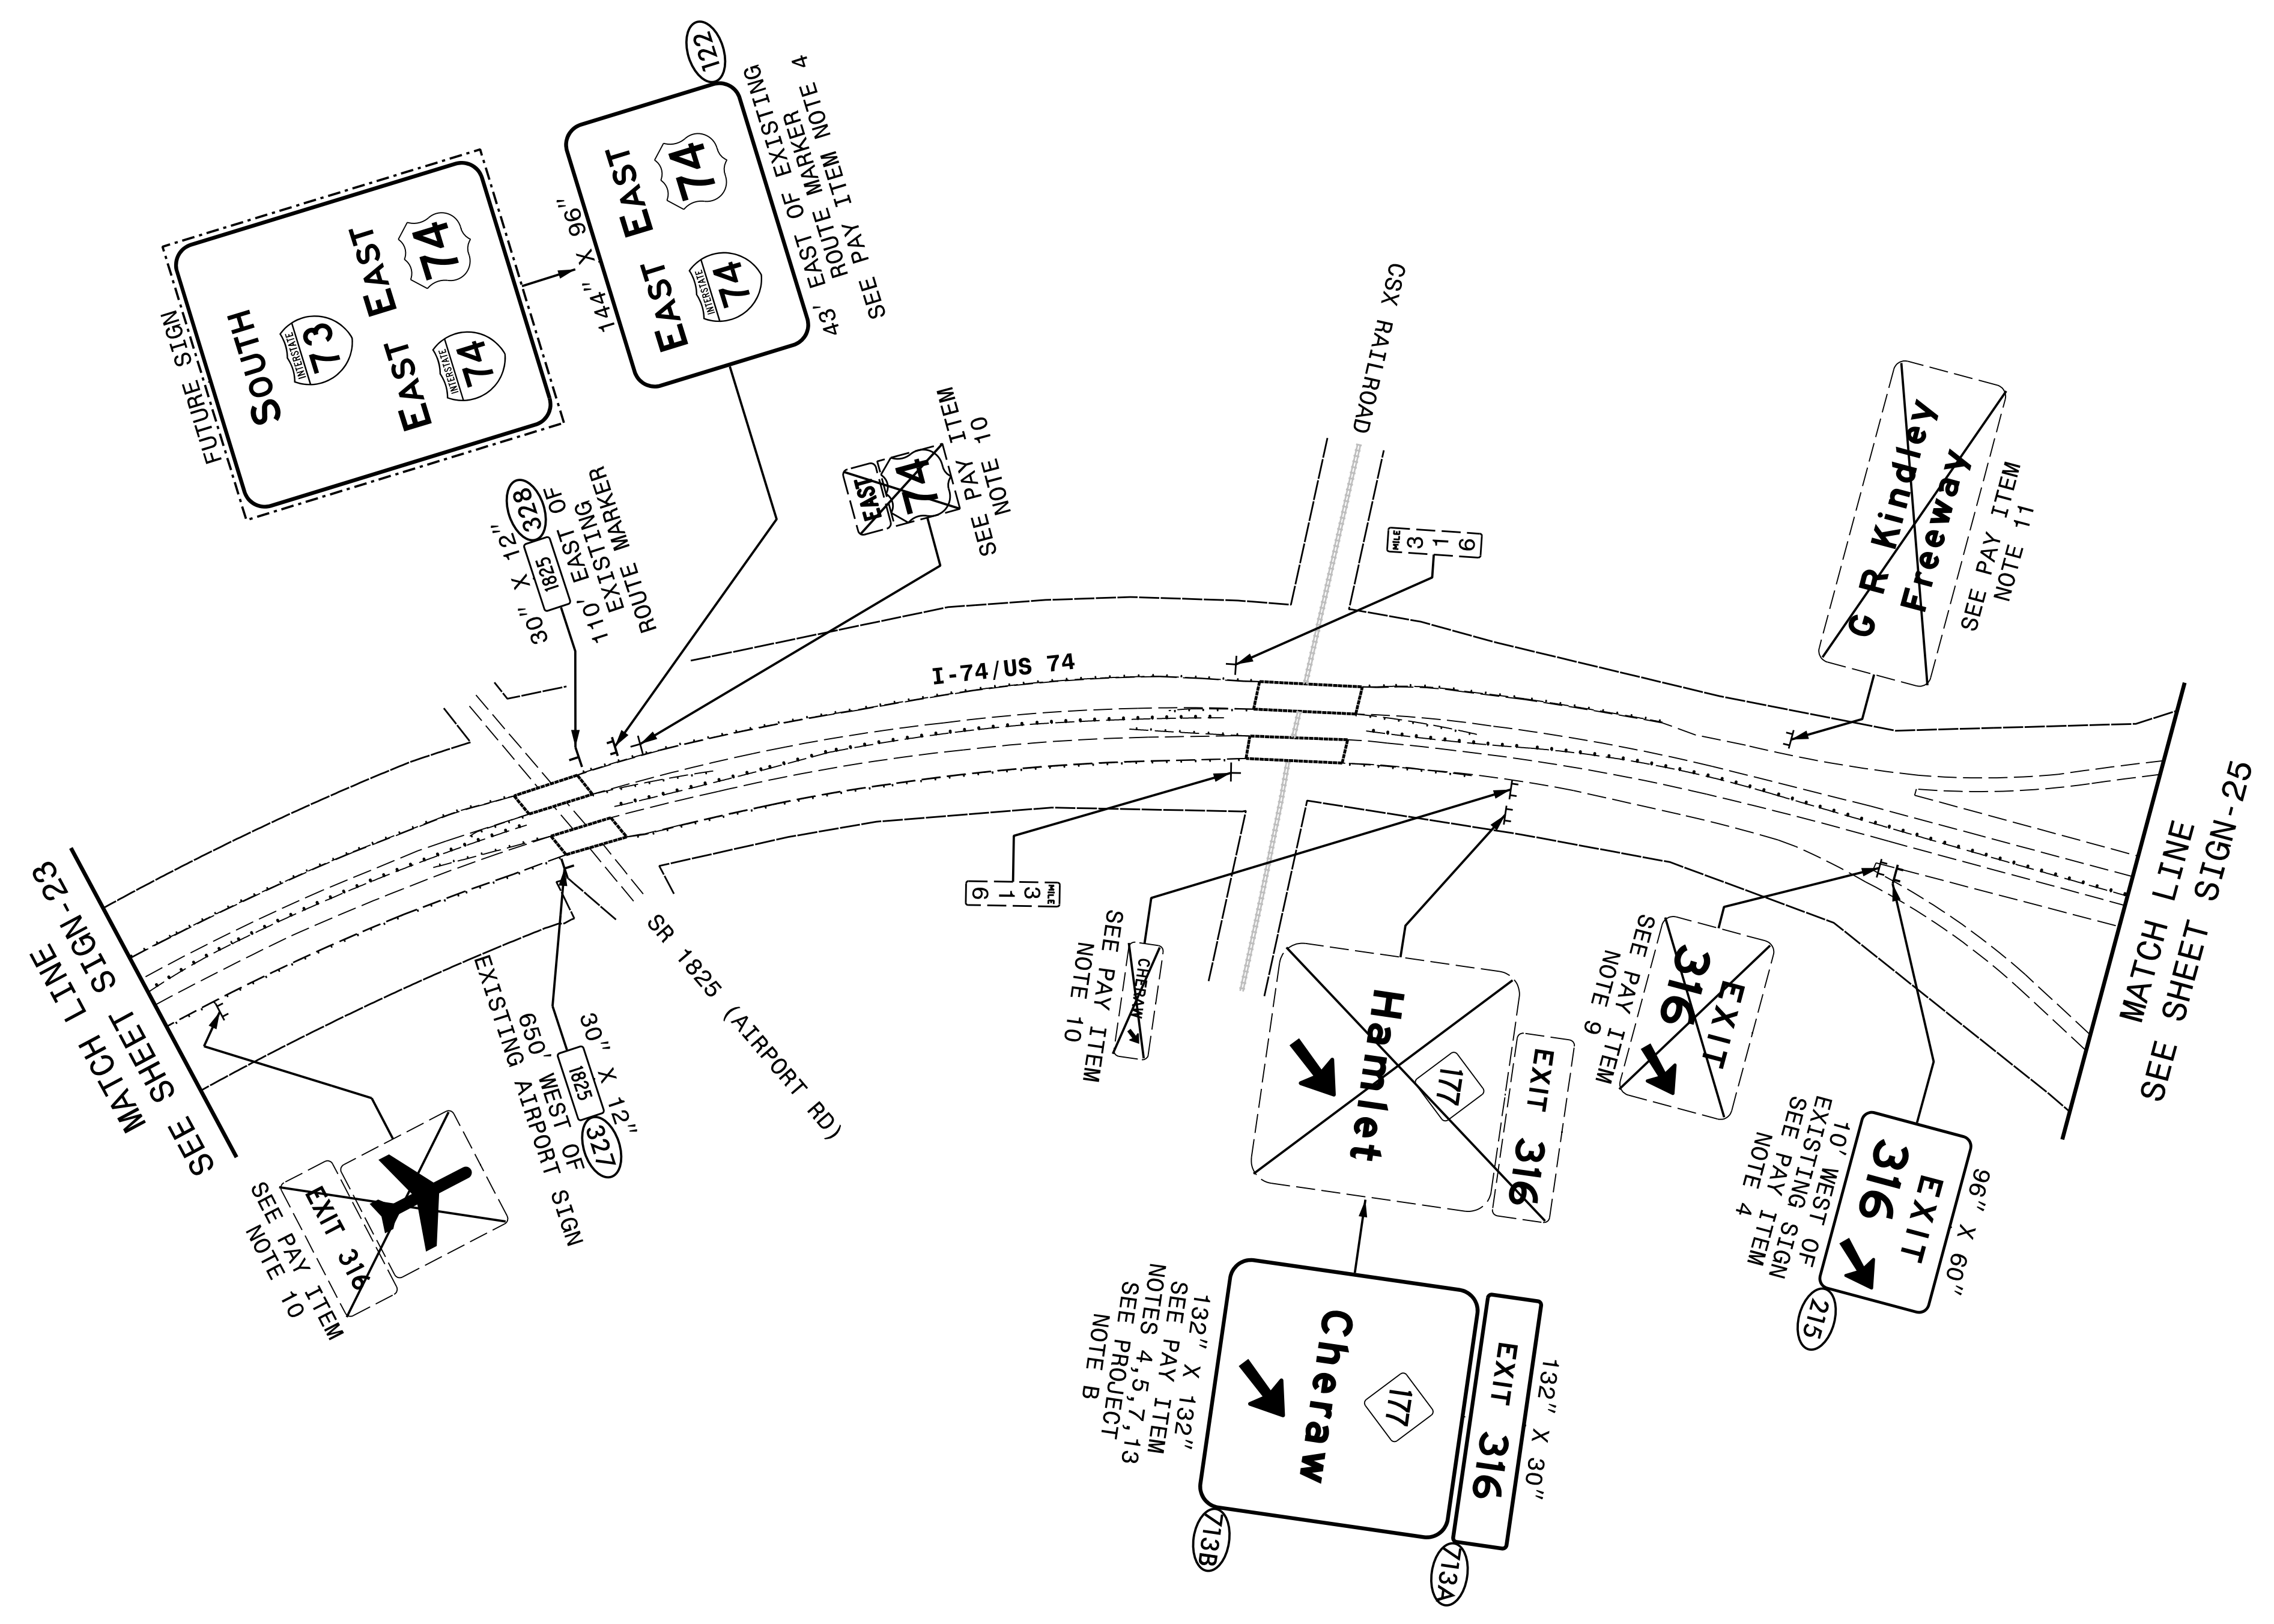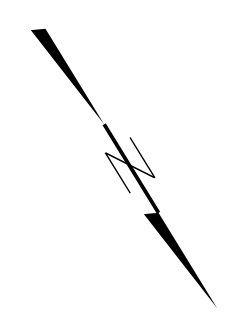


NOTE:
RETAIN ALL EXISTING SIGNS UNLESS OTHERWISE NOTED.

HNTB
HNTB NORTH CAROLINA, P.C.
343 E. Six Forks Road, Suite 200
Raleigh, North Carolina 27609
NC License No: C-1554
(919) 546-8997

**EXISTING AND PROPOSED SIGNS
I-74/US 74**


TIP NO. R-3421A	SHEET NO. SIGN-25
APPROVED: <u>Andrew D. Klimbsiek</u> <small>ES078FB459E44B</small>	
DATE: 7/5/2019	
SEAL	
	
DOCUMENT NOT CONSIDERED FINAL UNLESS ALL SIGNATURES COMPLETED	

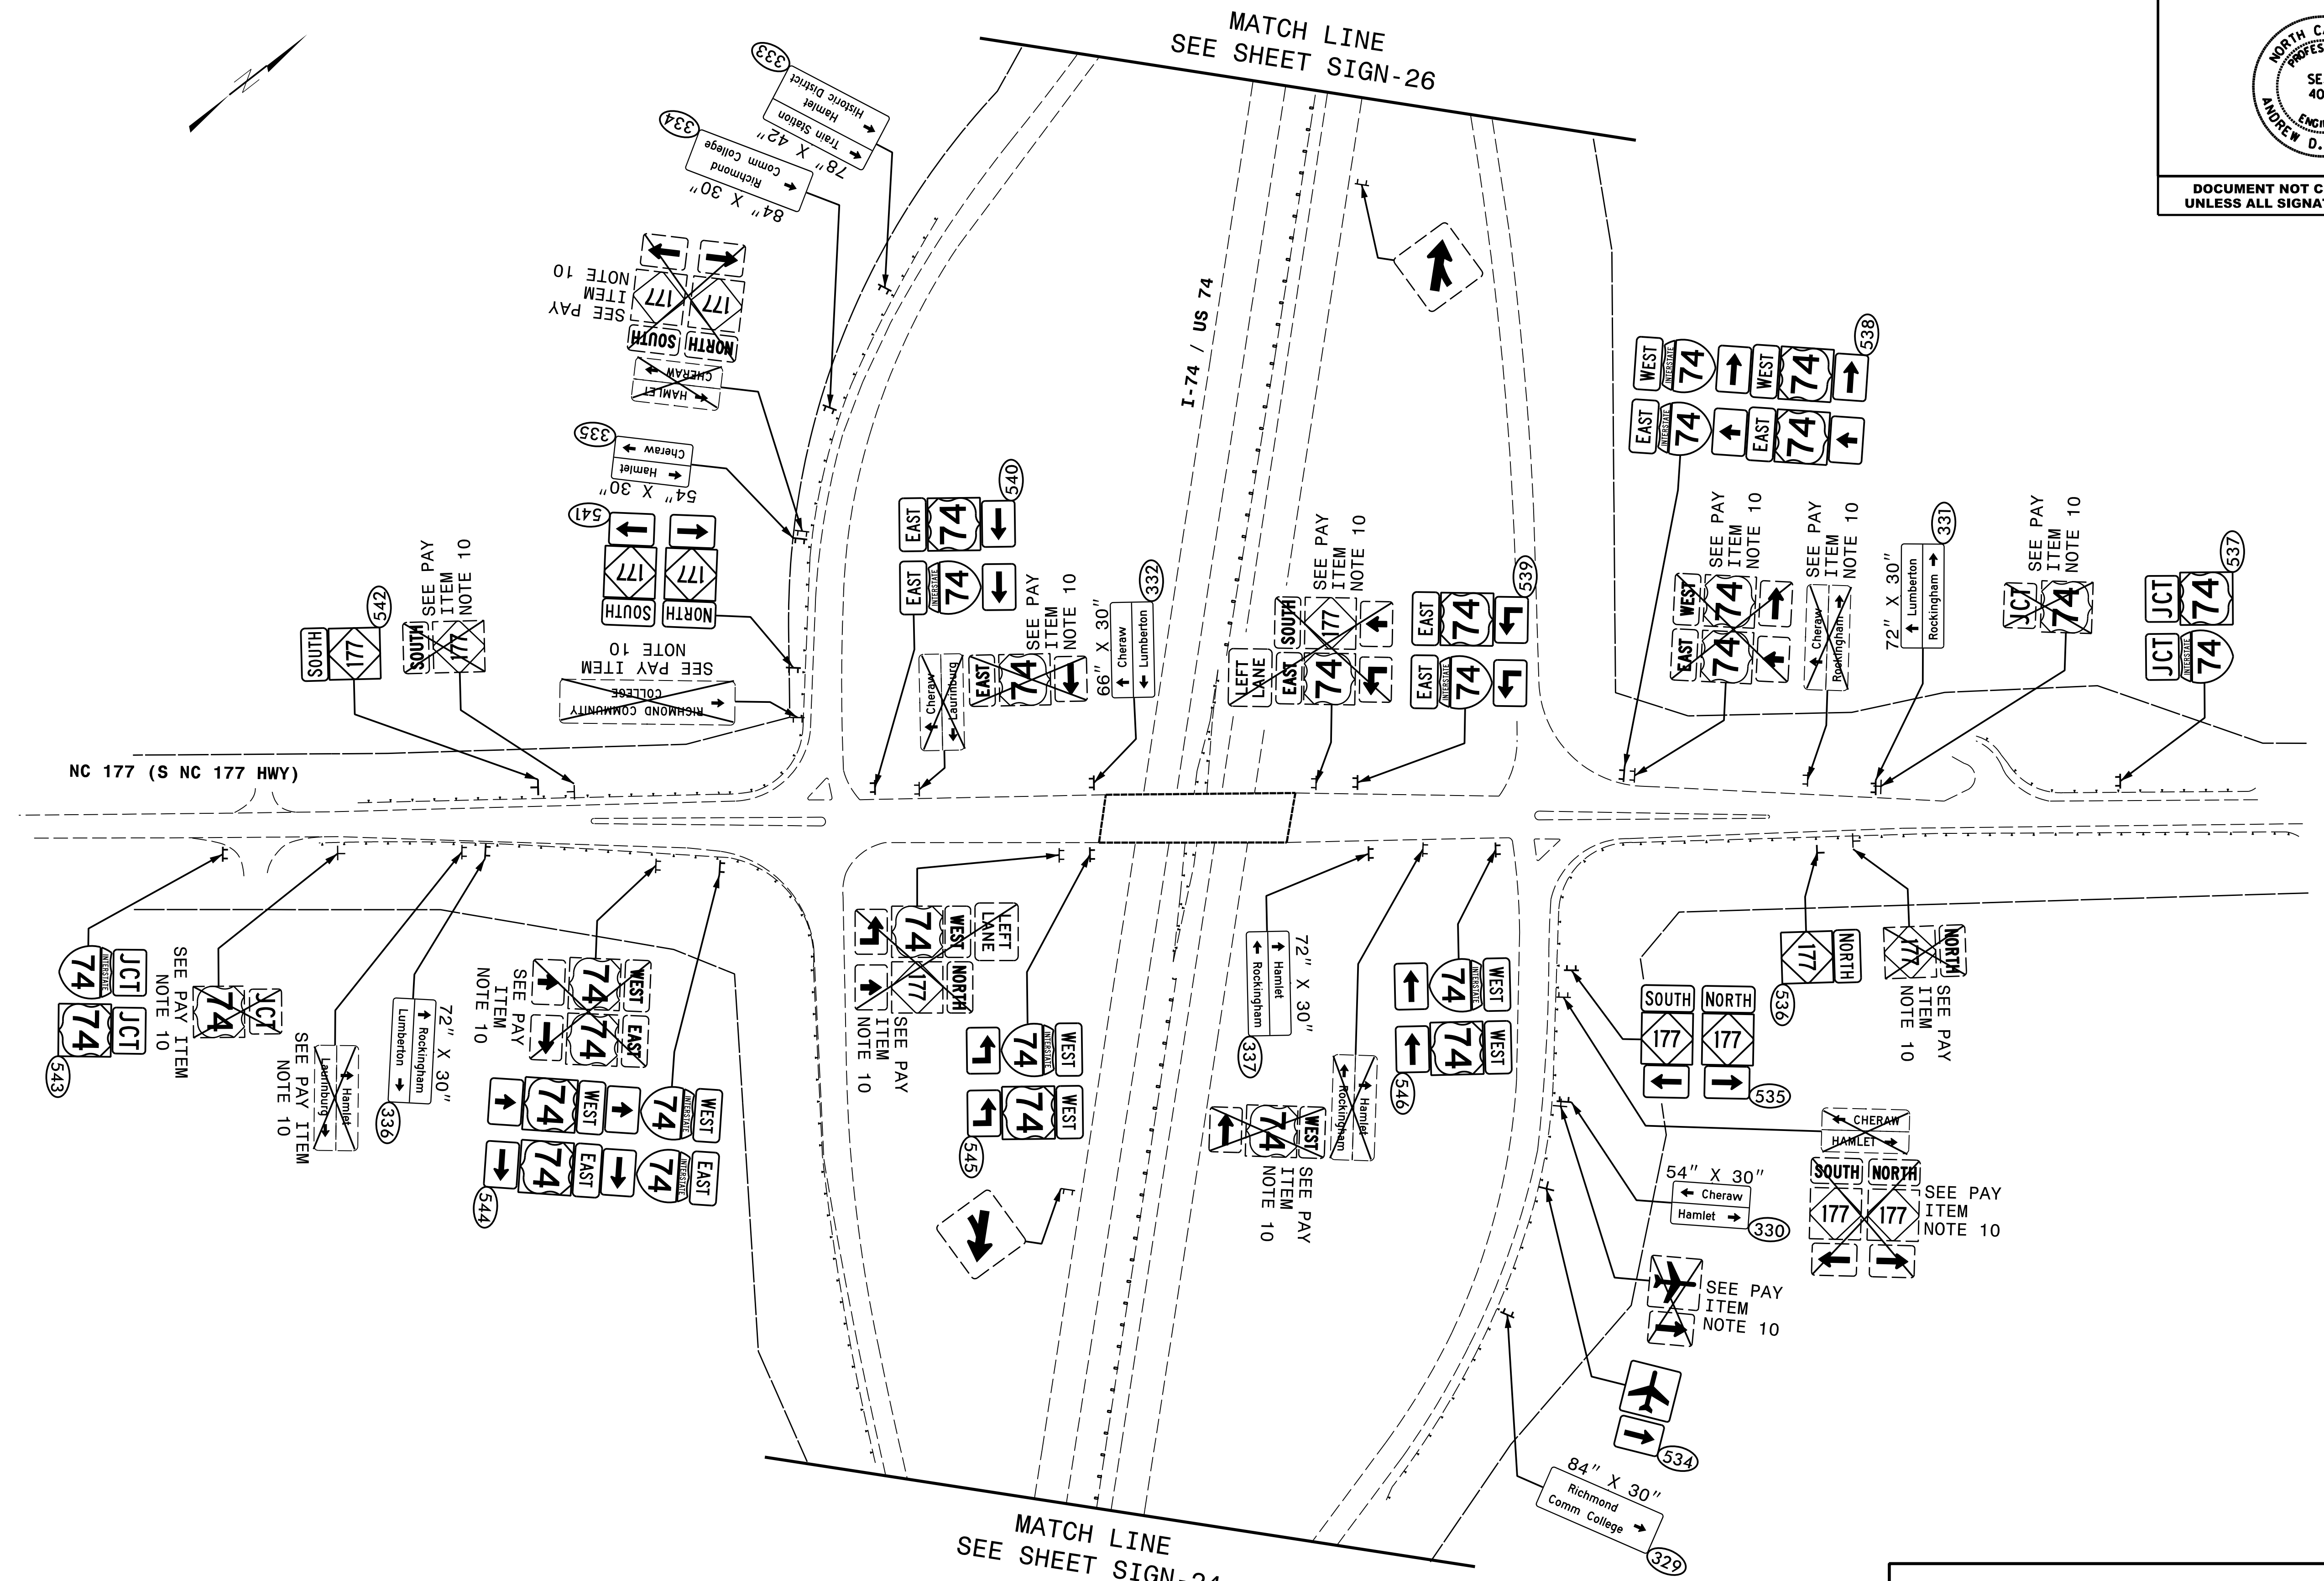


NOTE:
RETAIN ALL EXISTING SIGNS UNLESS OTHERWISE NOTED.


HNTB
HNTB NORTH CAROLINA, P.C.
343 E. Six Forks Road, Suite 200
Raleigh, North Carolina 27609
NC License No: C-1554
(919) 546-8997

**EXISTING AND PROPOSED SIGNS
NC 177**


TIP NO. R-3421A	SHEET NO. SIGN-26
APPROVED: <u>Andrew D. Klimbsiek</u> <small>DocuSigned by: E3078FB459E44B</small>	
DATE: 7/5/2019	
SEAL	
	
DOCUMENT NOT CONSIDERED FINAL UNLESS ALL SIGNATURES COMPLETED	

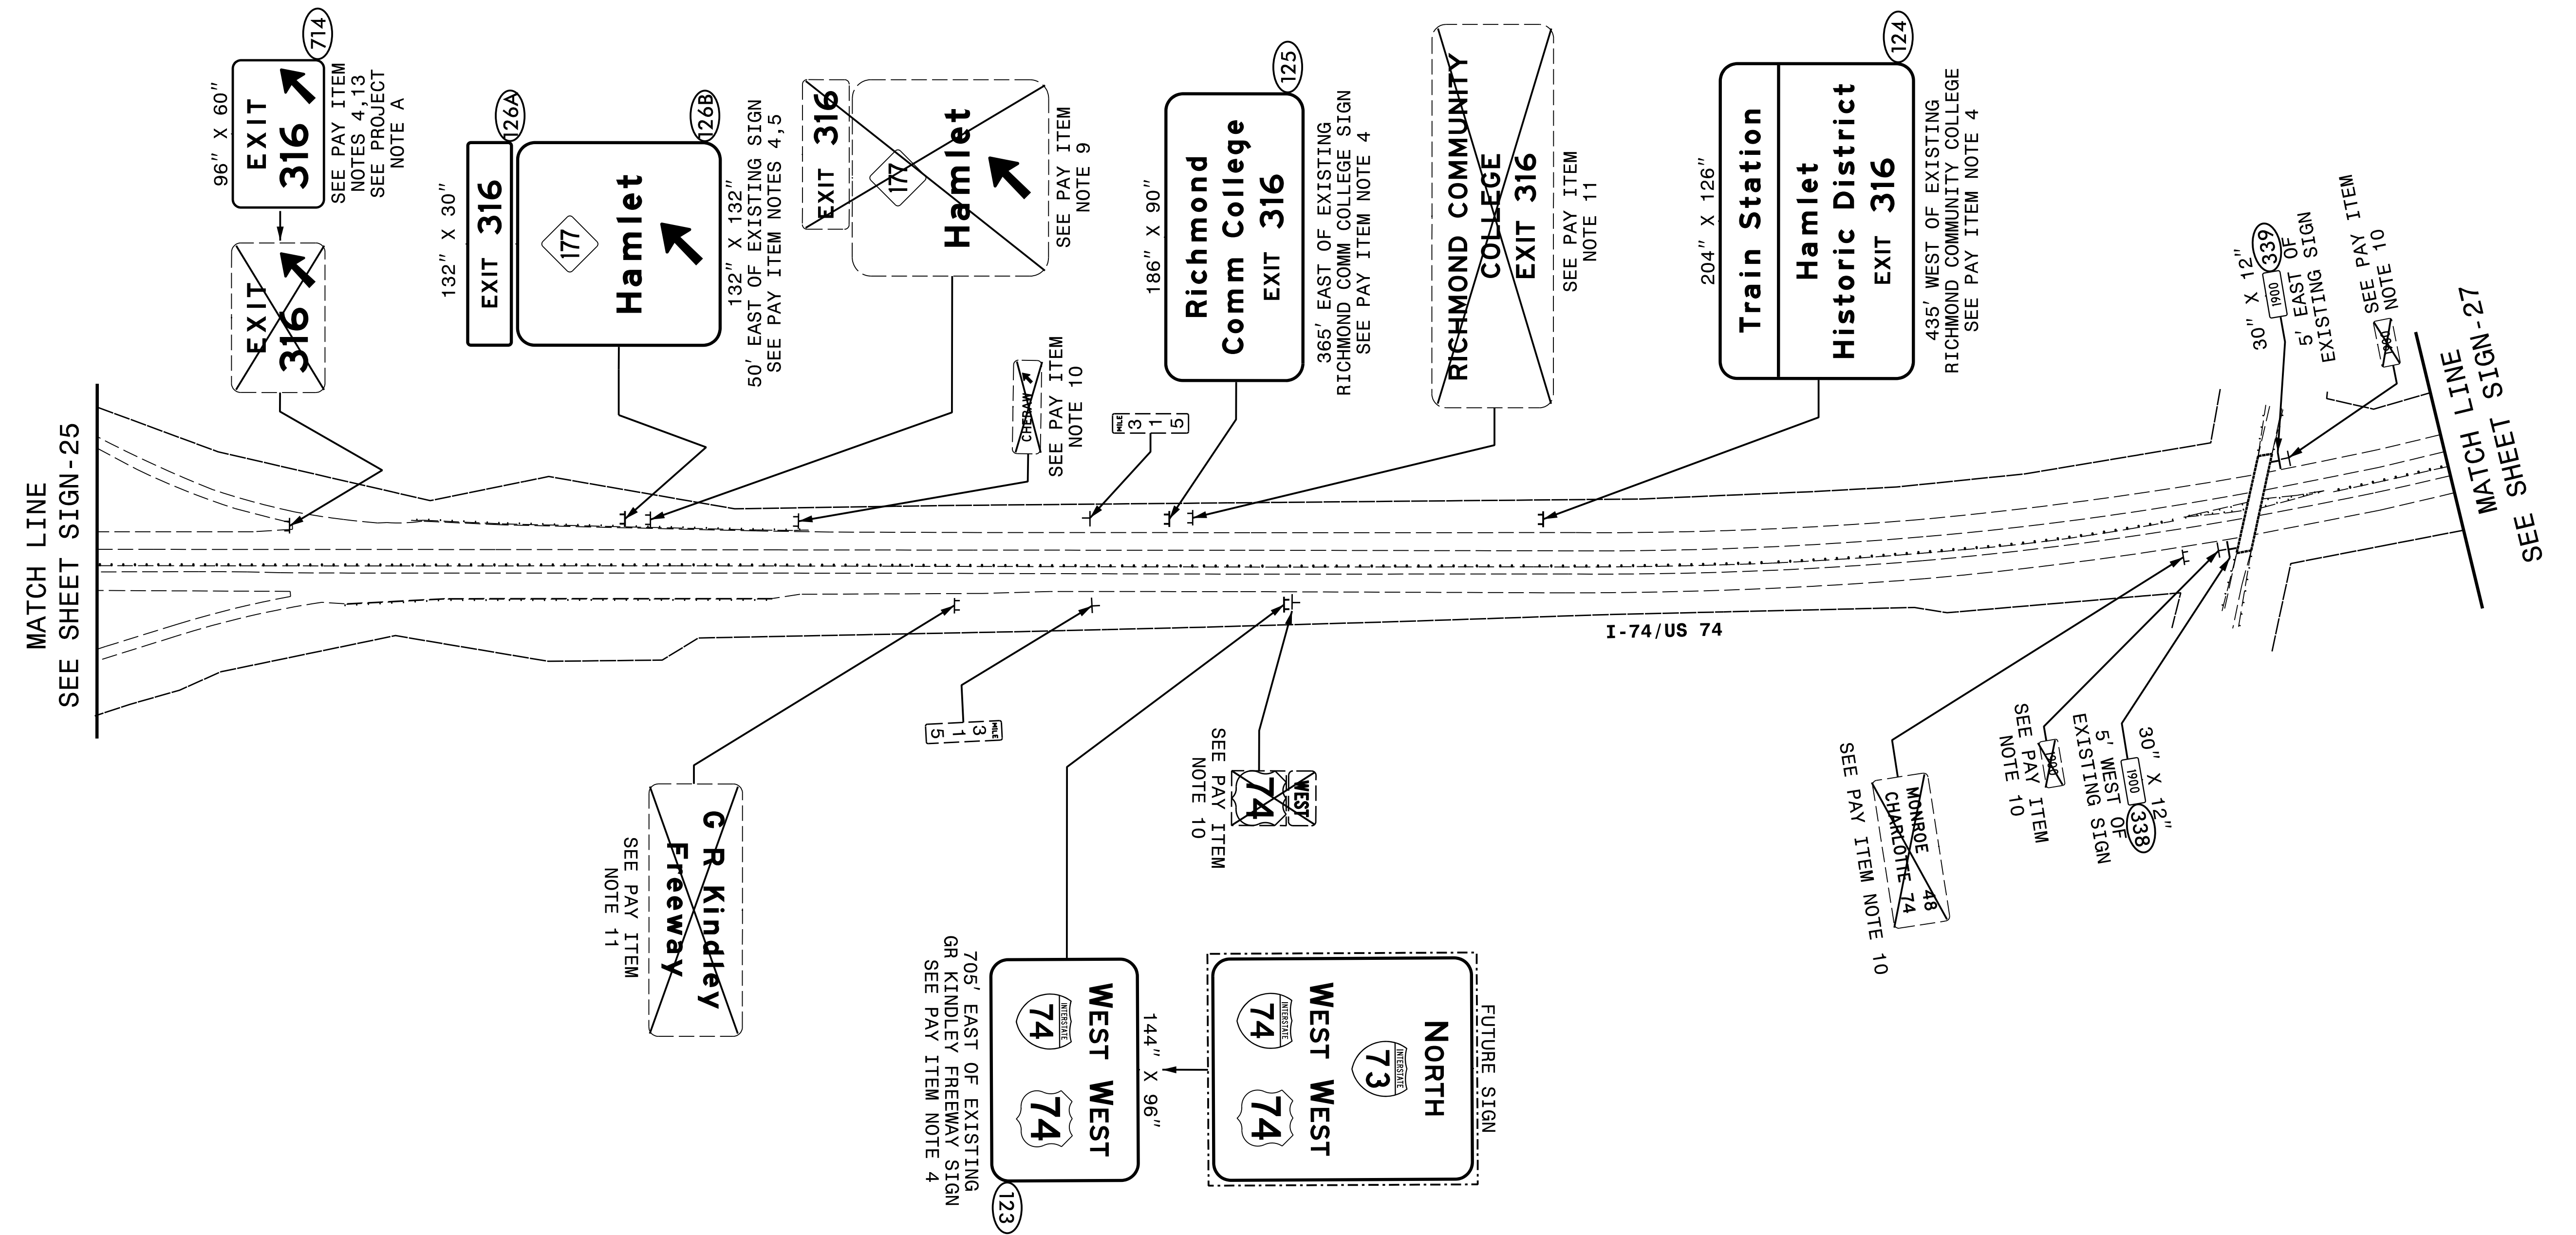


NOTE:
RETAIN ALL EXISTING SIGNS UNLESS OTHERWISE NOTED.

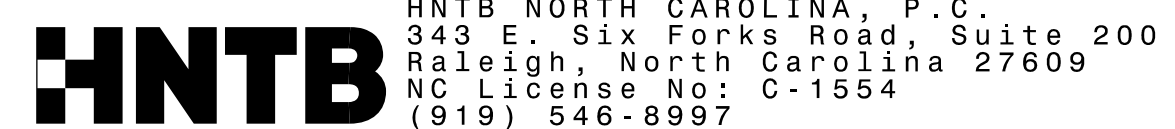

**EXISTING AND PROPOSED SIGNS
I-74/US 74**


TIP NO. R-3421A	SHEET NO. SIGN-27
APPROVED: <u>Andrew D. Klimbsiek</u> <small>E3078FB459E44B</small>	
DATE: 7/5/2019	
SEAL	
	
DOCUMENT NOT CONSIDERED FINAL UNLESS ALL SIGNATURES COMPLETED	

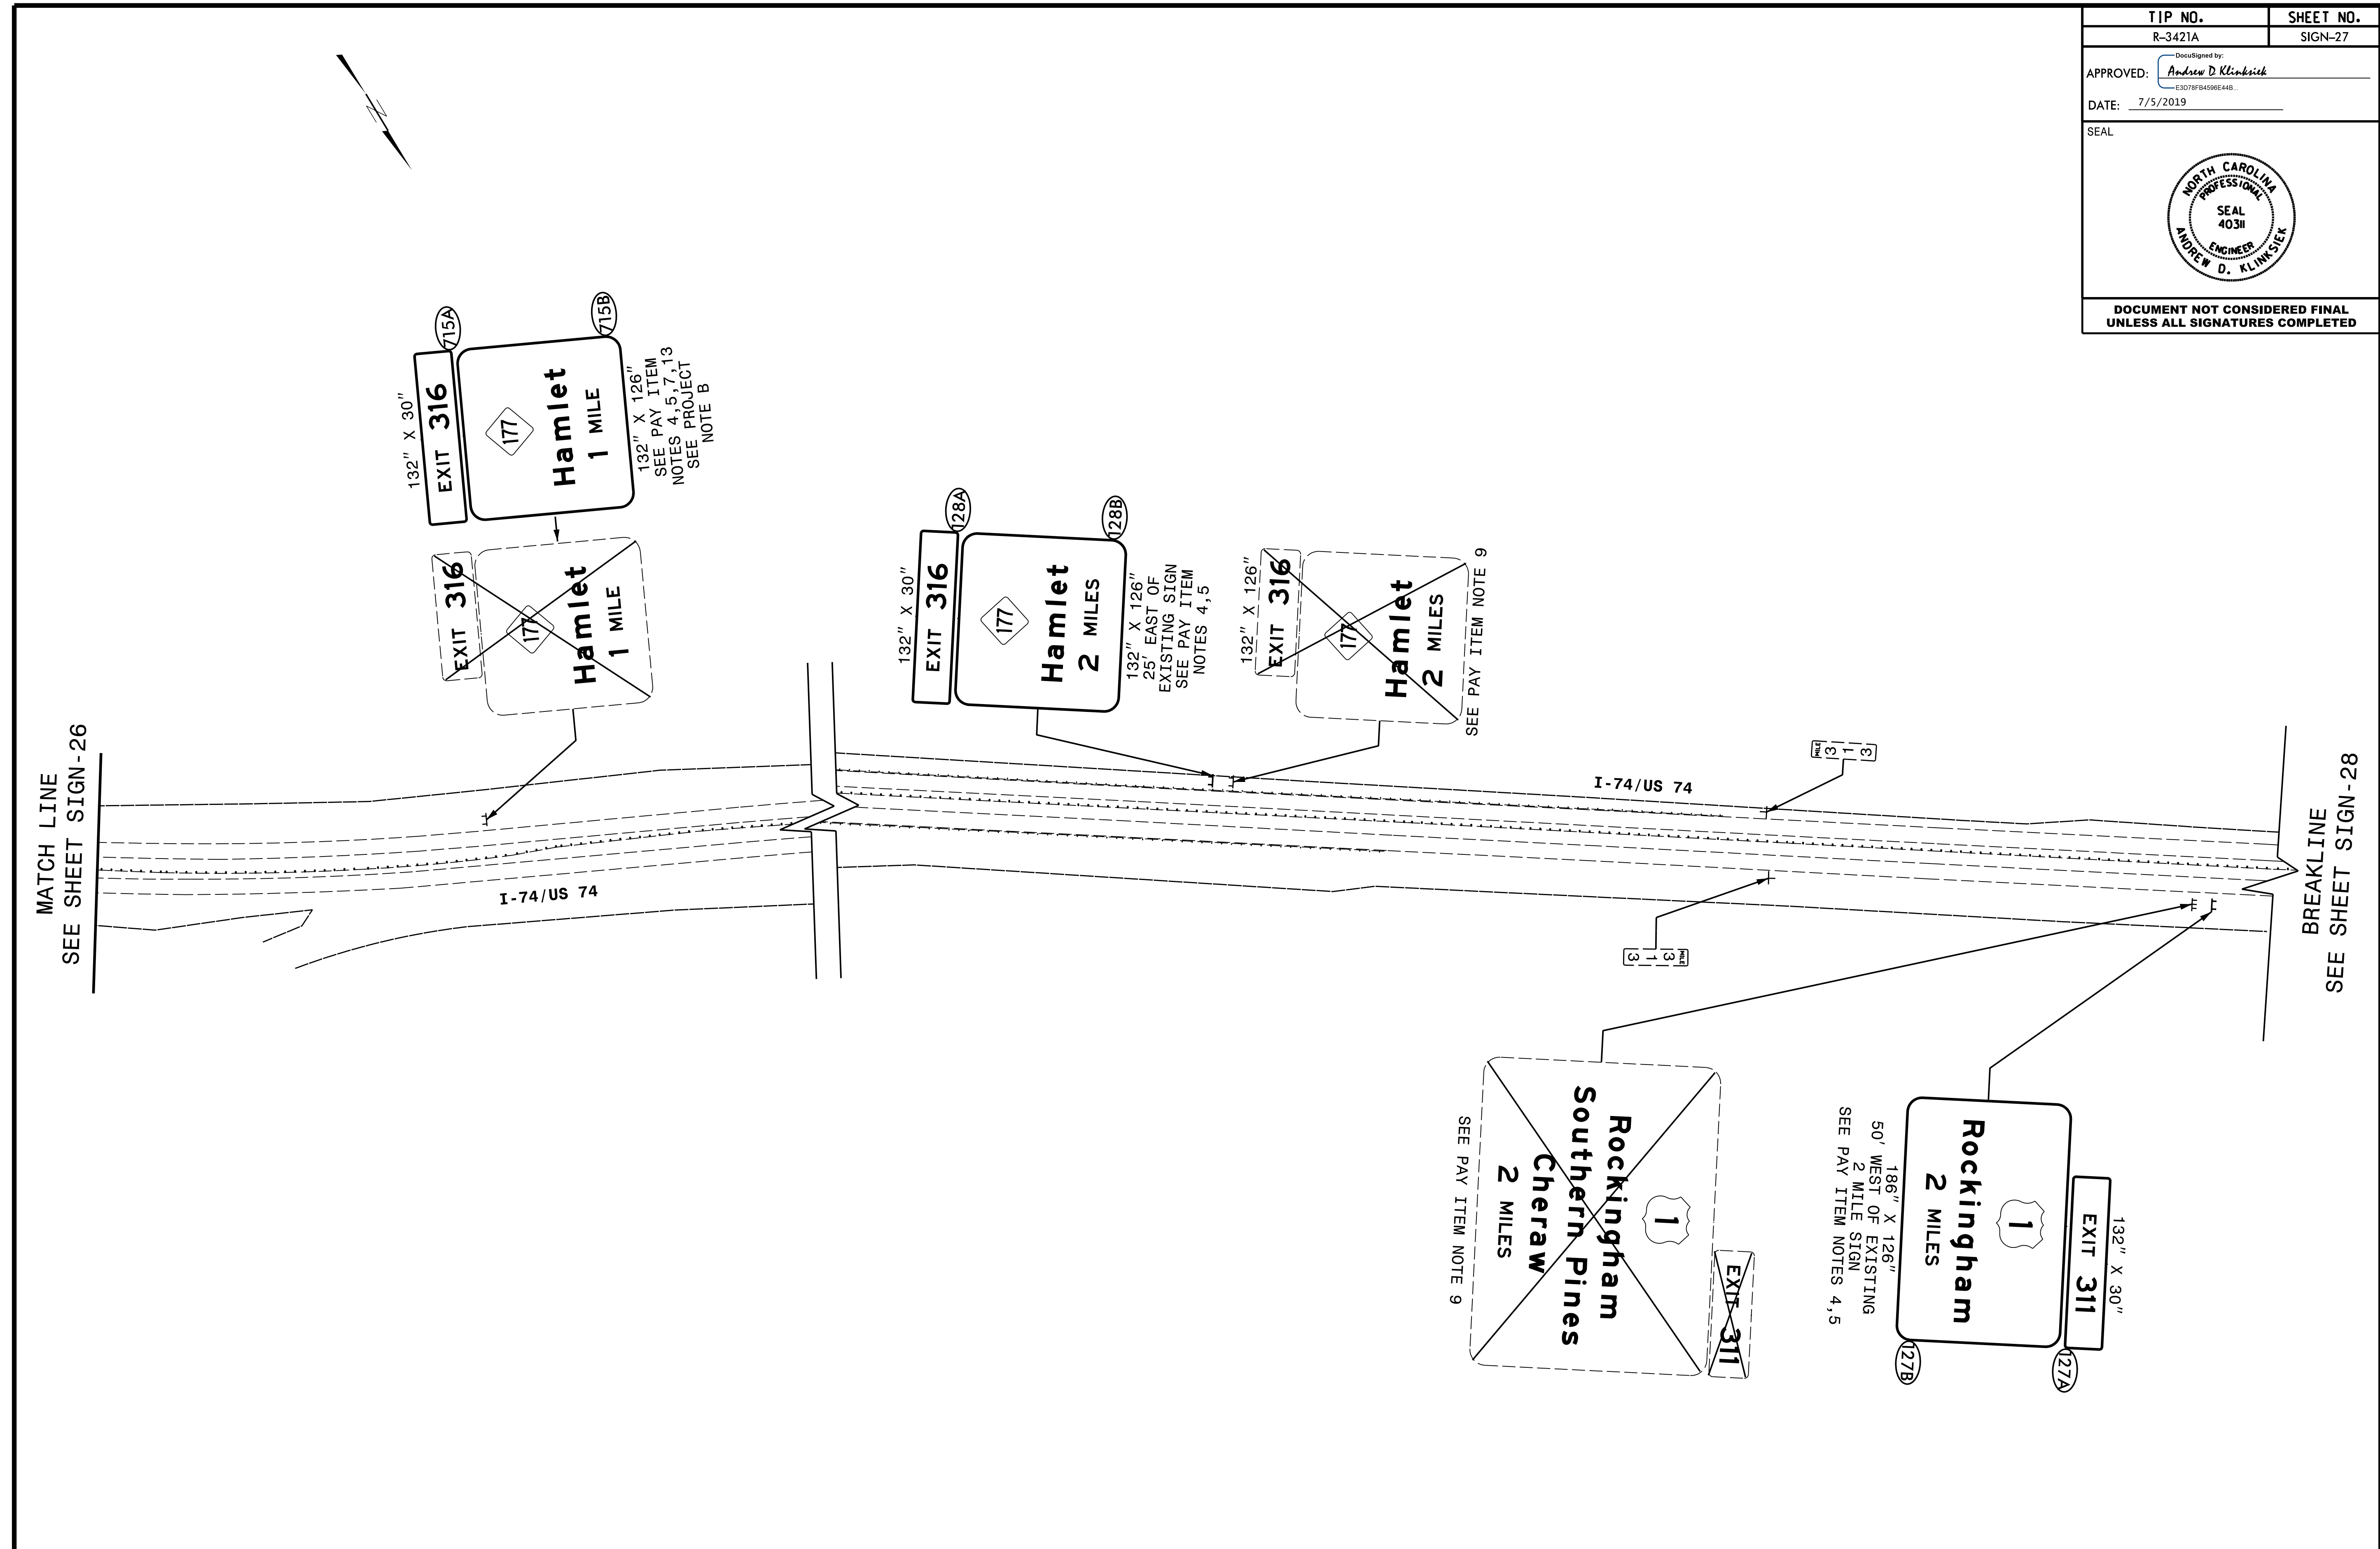


NOTE:
RETAIN ALL EXISTING SIGNS UNLESS OTHERWISE NOTED.

HNTB
HNTB NORTH CAROLINA, P.C.
343 E. Six Forks Road, Suite 200
Raleigh, North Carolina 27609
NC License No: C-1554
(919) 546-8997

**EXISTING AND PROPOSED SIGNS
I-74/US 74**


TIP NO. R-3421A	SHEET NO. SIGN-28
APPROVED: <u>Andrew D. Klimsiek</u> <small>ES078FB459E44B</small>	
DATE: 7/5/2019	
SEAL	
	
DOCUMENT NOT CONSIDERED FINAL UNLESS ALL SIGNATURES COMPLETED	


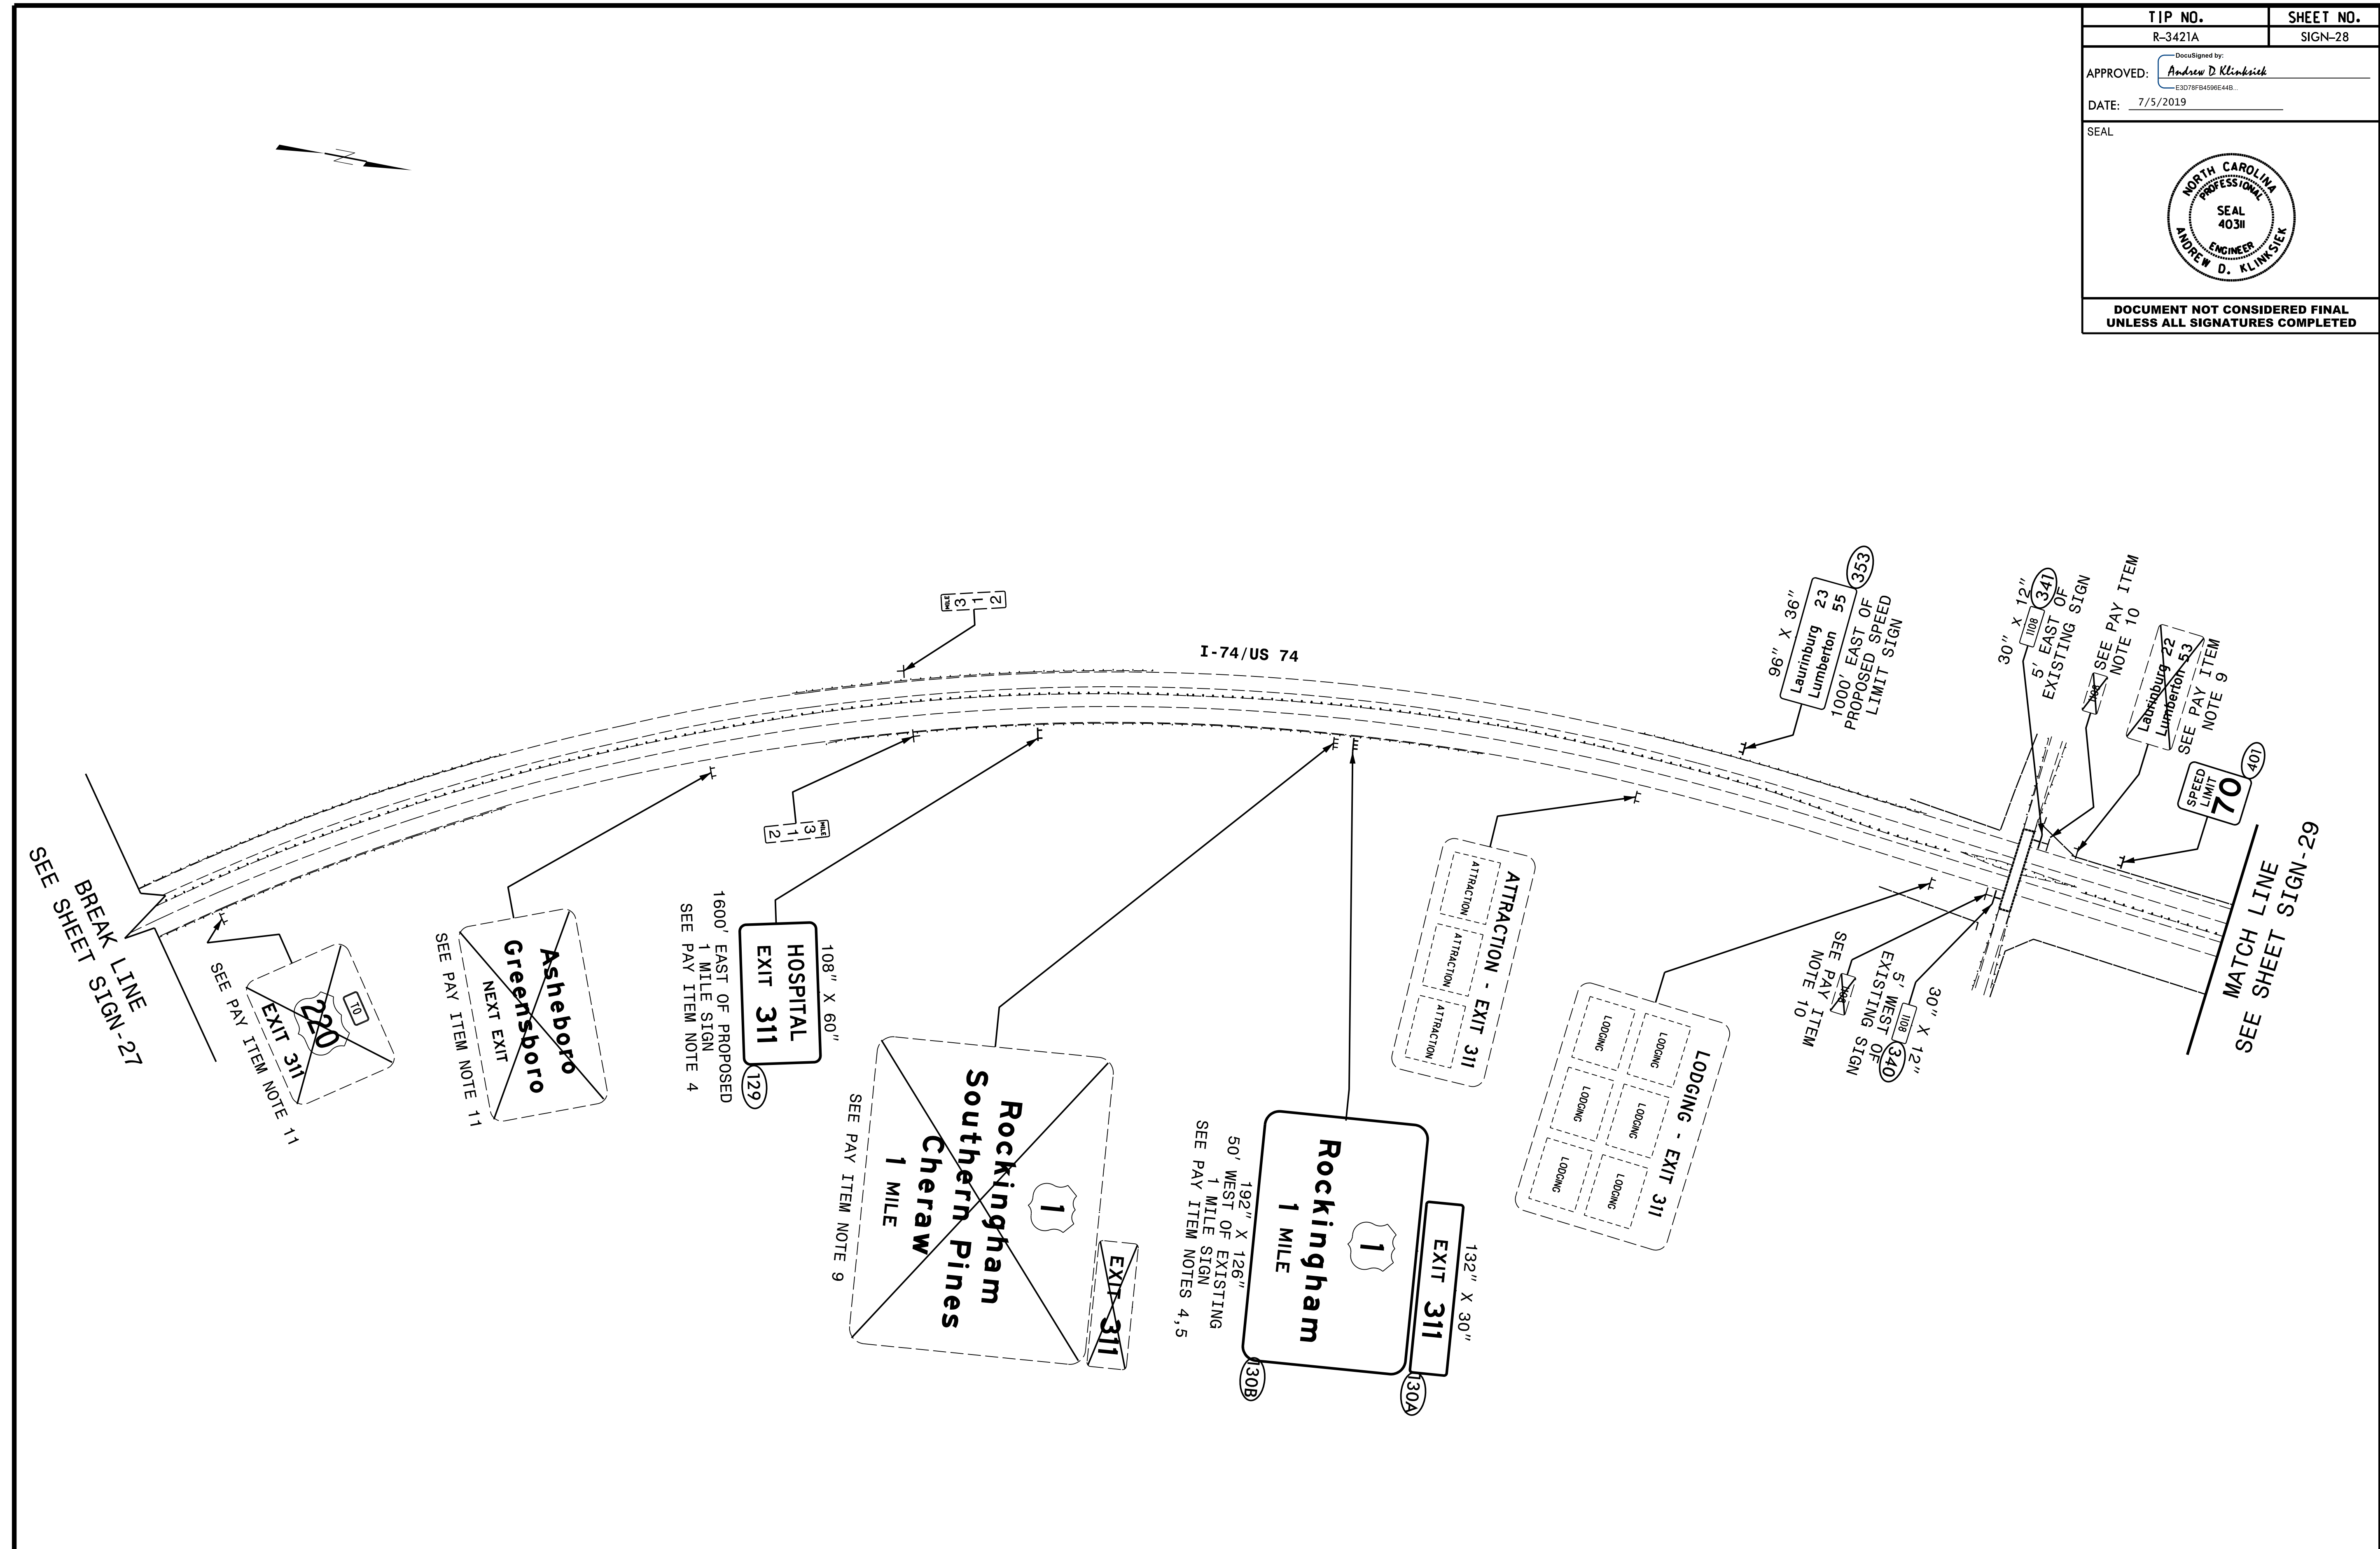


NOTE:
RETAIN ALL EXISTING SIGNS UNLESS OTHERWISE NOTED.


HNTB
HNTB NORTH CAROLINA, P.C.
343 E. Six Forks Road, Suite 200
Raleigh, North Carolina 27609
NC License No: C-1554
(919) 546-8997


**EXISTING AND PROPOSED SIGNS
I-74/US 74**

TIP NO. R-3421A	SHEET NO. SIGN-29
APPROVED: <u>Andrew D. Klimsiek</u> <small>ES079FB459E44B</small>	
DATE: 7/5/2019	
SEAL	
	
DOCUMENT NOT CONSIDERED FINAL UNLESS ALL SIGNATURES COMPLETED	

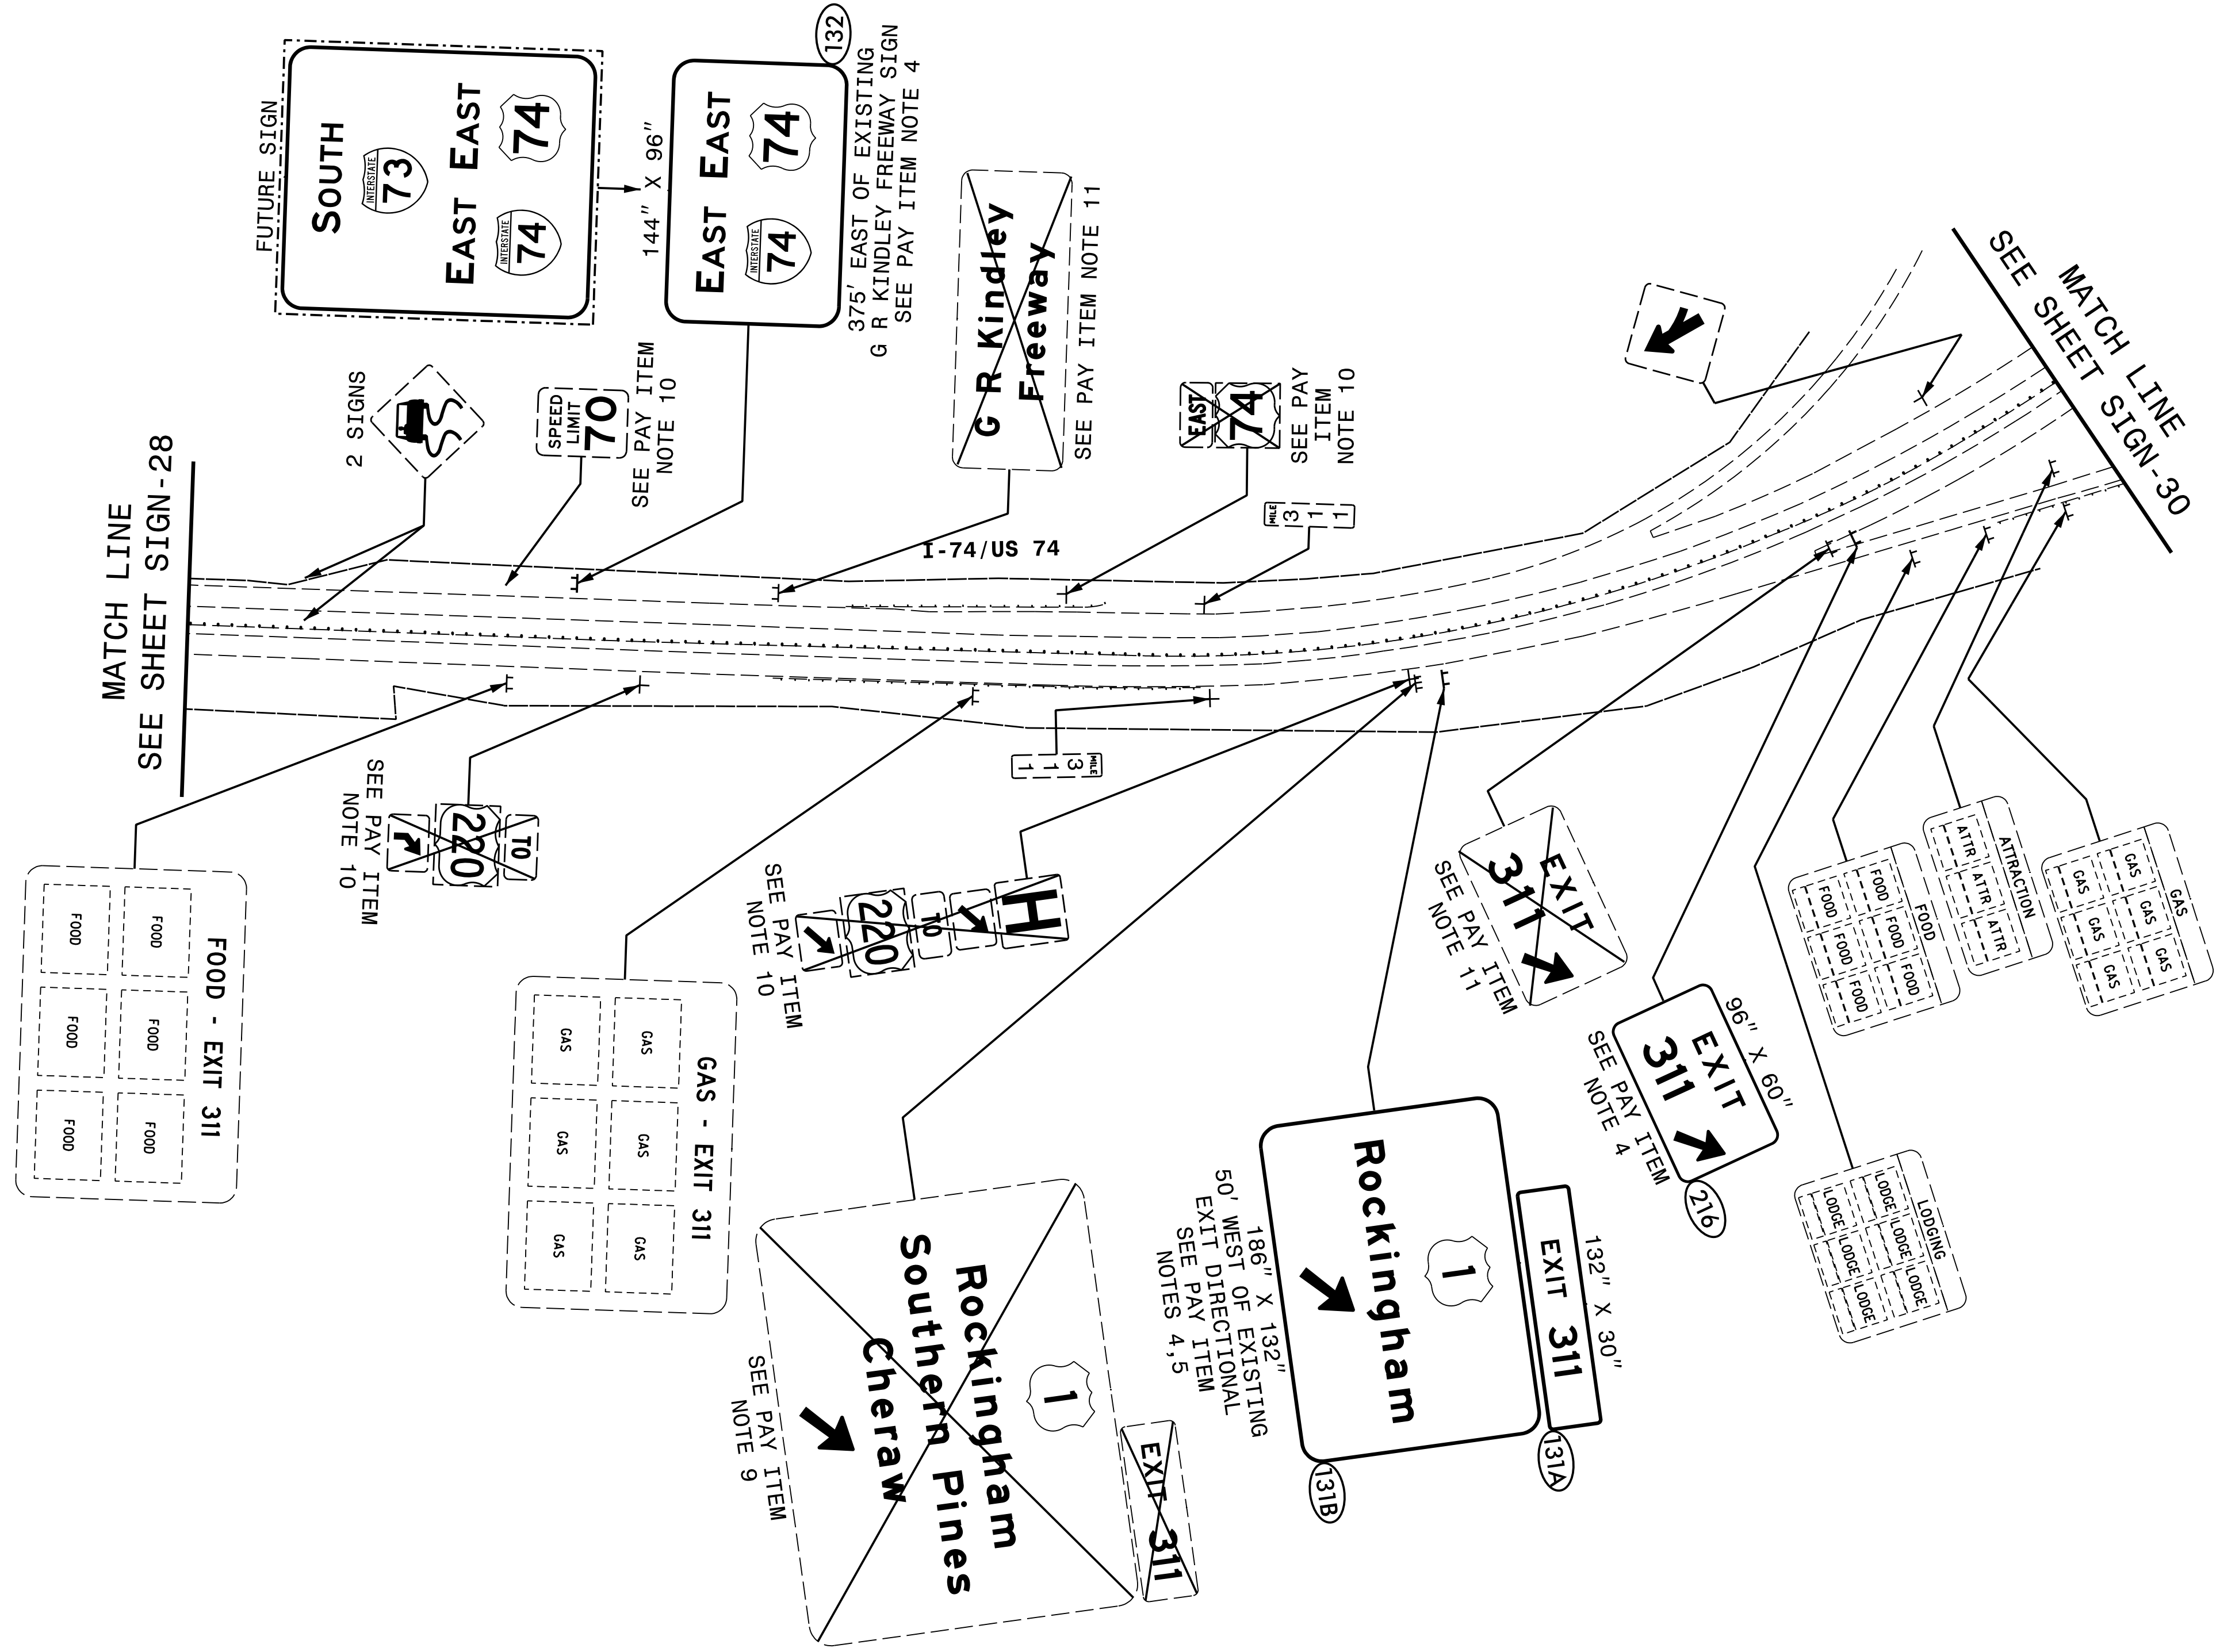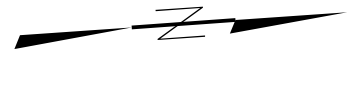

NOTE:
RETAIN ALL EXISTING SIGNS UNLESS OTHERWISE NOTED.


TIP NO. R-3421A	SHEET NO. SIGN-30
APPROVED: <u>Andrew D. Klimbsiek</u> <small>E3078FB459E44B</small>	
DATE: 7/5/2019	
SEAL	
	
DOCUMENT NOT CONSIDERED FINAL UNLESS ALL SIGNATURES COMPLETED	

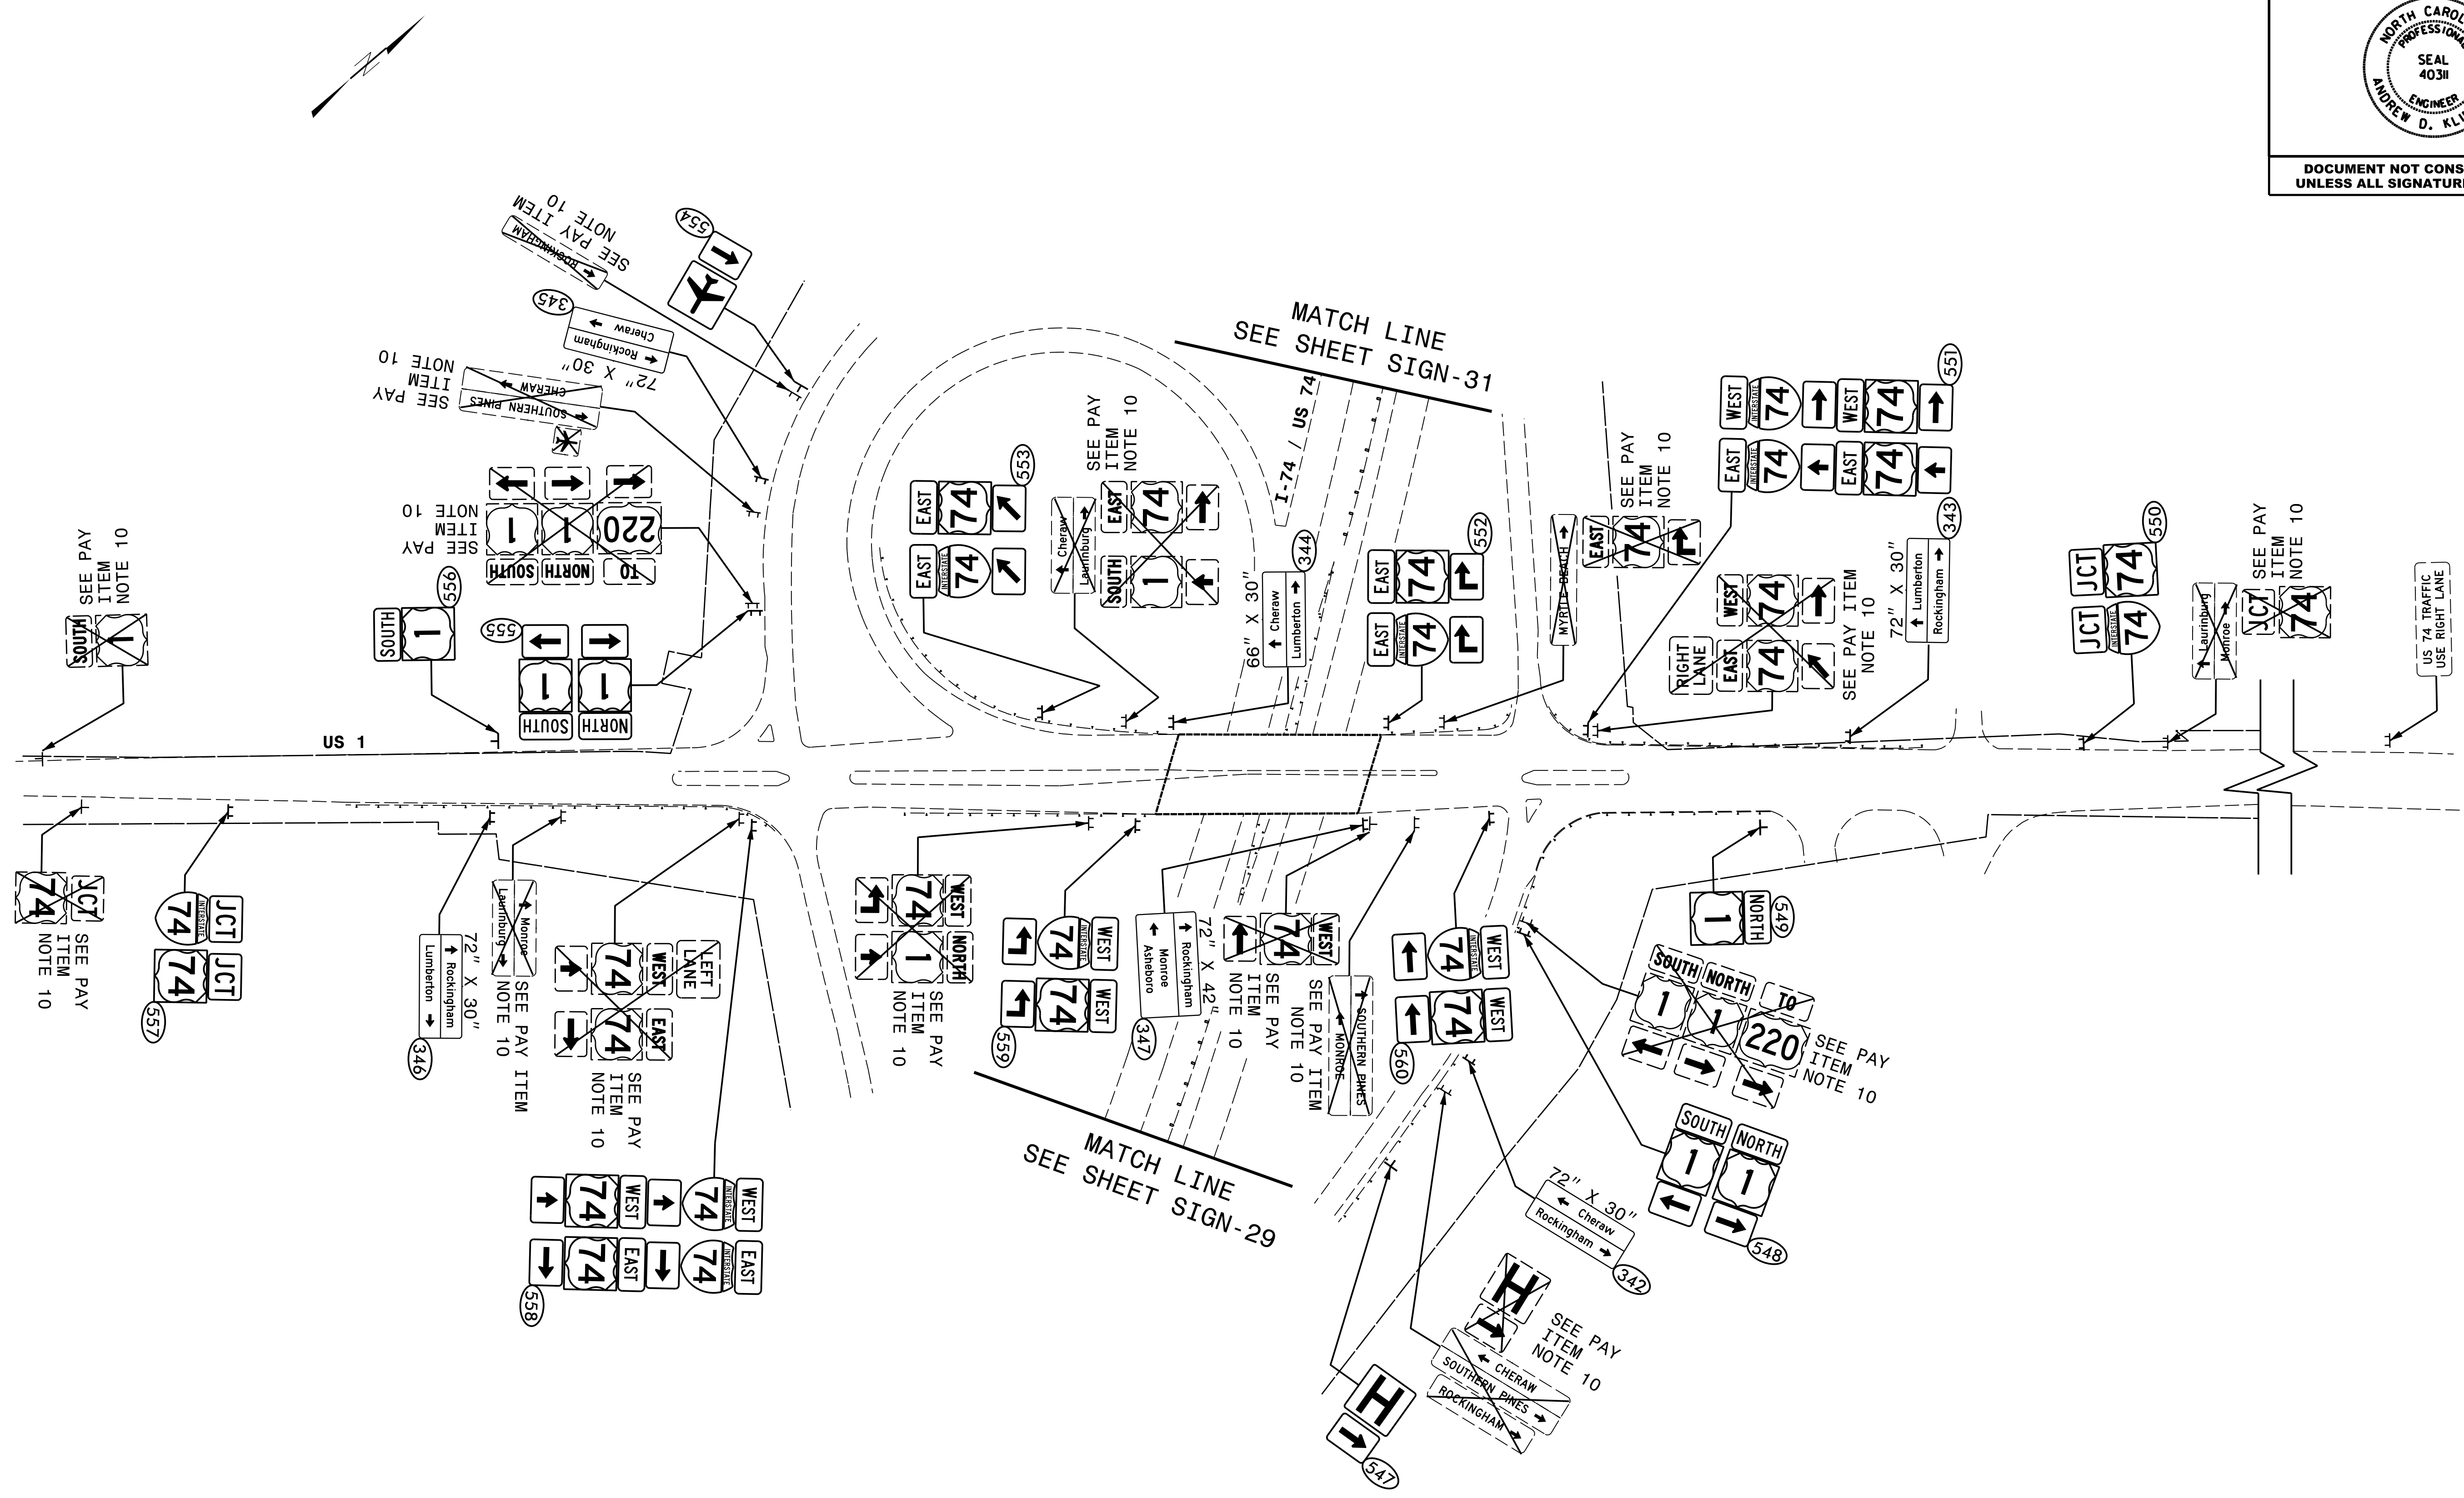


NOTE:
RETAIN ALL EXISTING SIGNS UNLESS OTHERWISE NOTED.

HNTB
HNTB NORTH CAROLINA, P.C.
343 E. Six Forks Road, Suite 200
Raleigh, North Carolina 27609
NC License No: C-1554
(919) 546-8997

EXISTING AND PROPOSED SIGNS
US 1


TIP NO. R-3421A	SHEET NO. SIGN-31
APPROVED: <u>Andrew D. Klimbsiek</u> <small>ES078FB459E44B</small>	
DATE: 7/5/2019	
SEAL 	
DOCUMENT NOT CONSIDERED FINAL UNLESS ALL SIGNATURES COMPLETED	

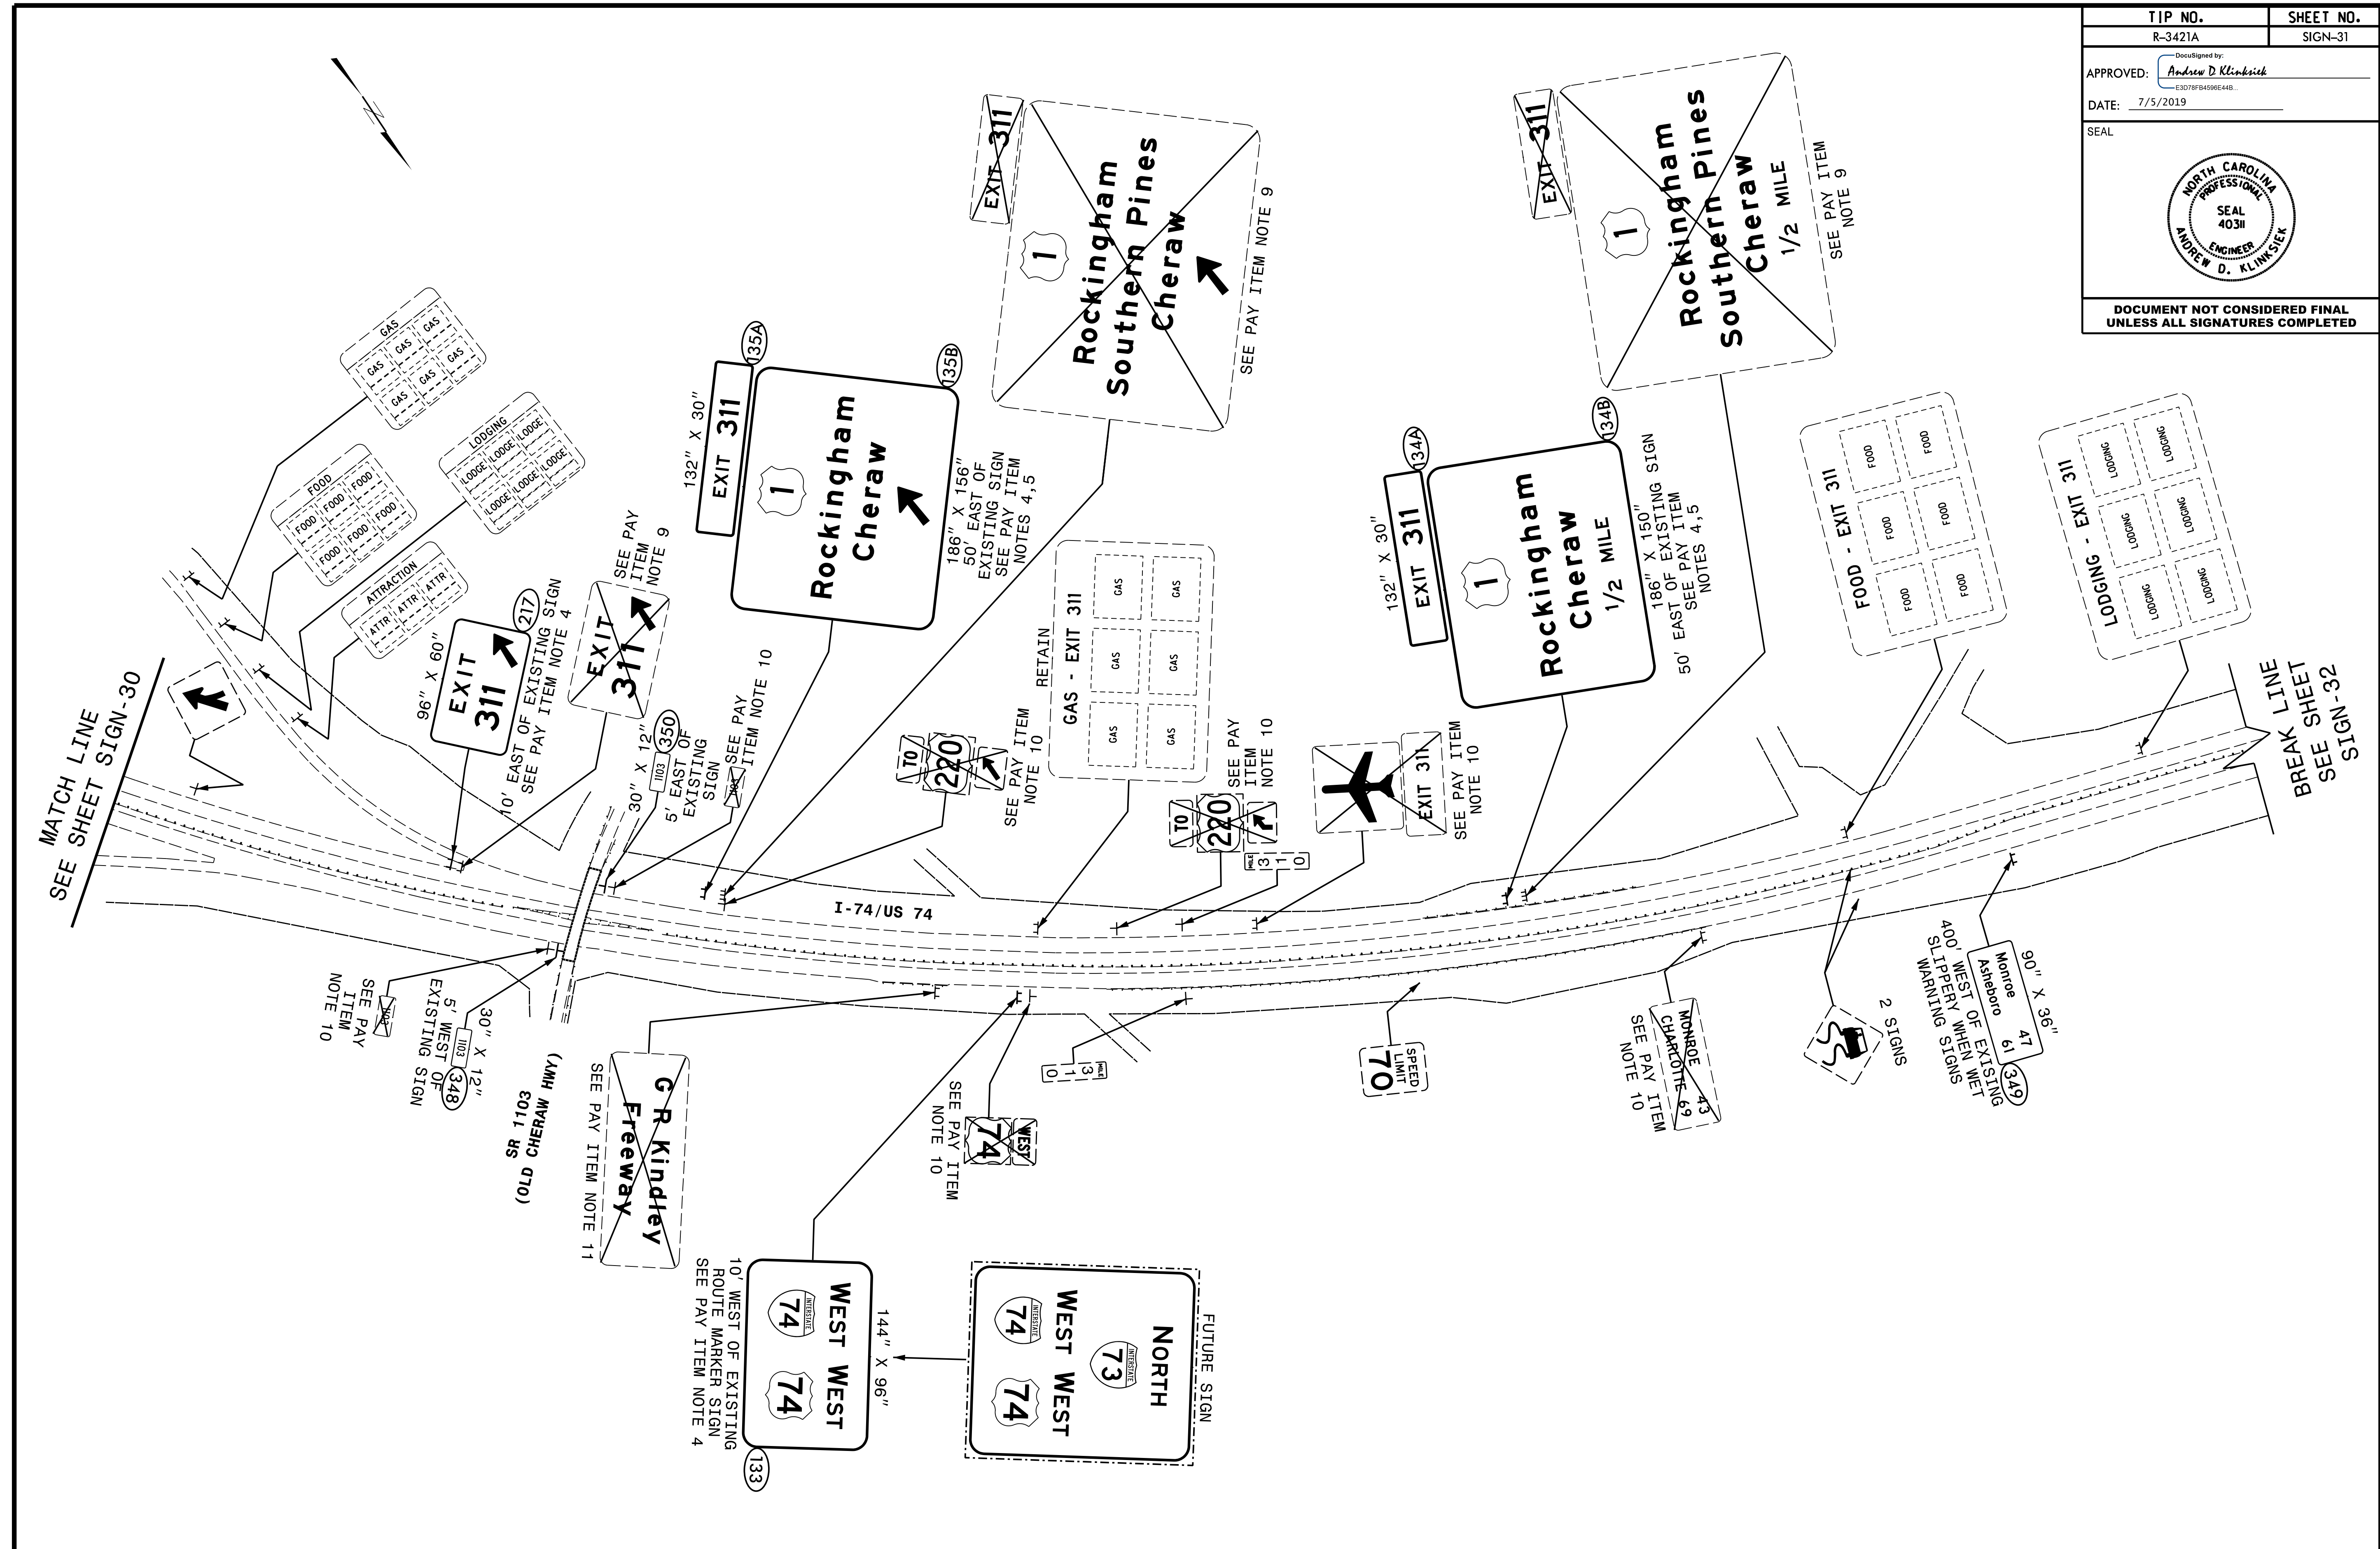


NOTE:
RETAIN ALL EXISTING SIGNS UNLESS OTHERWISE NOTED.

HNTB
HNTB NORTH CAROLINA, P.C.
343 E. Six Forks Road, Suite 200
Raleigh, North Carolina 27609
NC License No: C-1554
(919) 546-8997

**EXISTING AND PROPOSED SIGNS
I-74/US 74**

TIP NO. R-3421A	SHEET NO. SIGN-32
APPROVED: <u>Andrew D. Klimbsiek</u> <small>E3078FB459E44B</small>	
DATE: 7/5/2019	
SEAL	
	
DOCUMENT NOT CONSIDERED FINAL UNLESS ALL SIGNATURES COMPLETED	

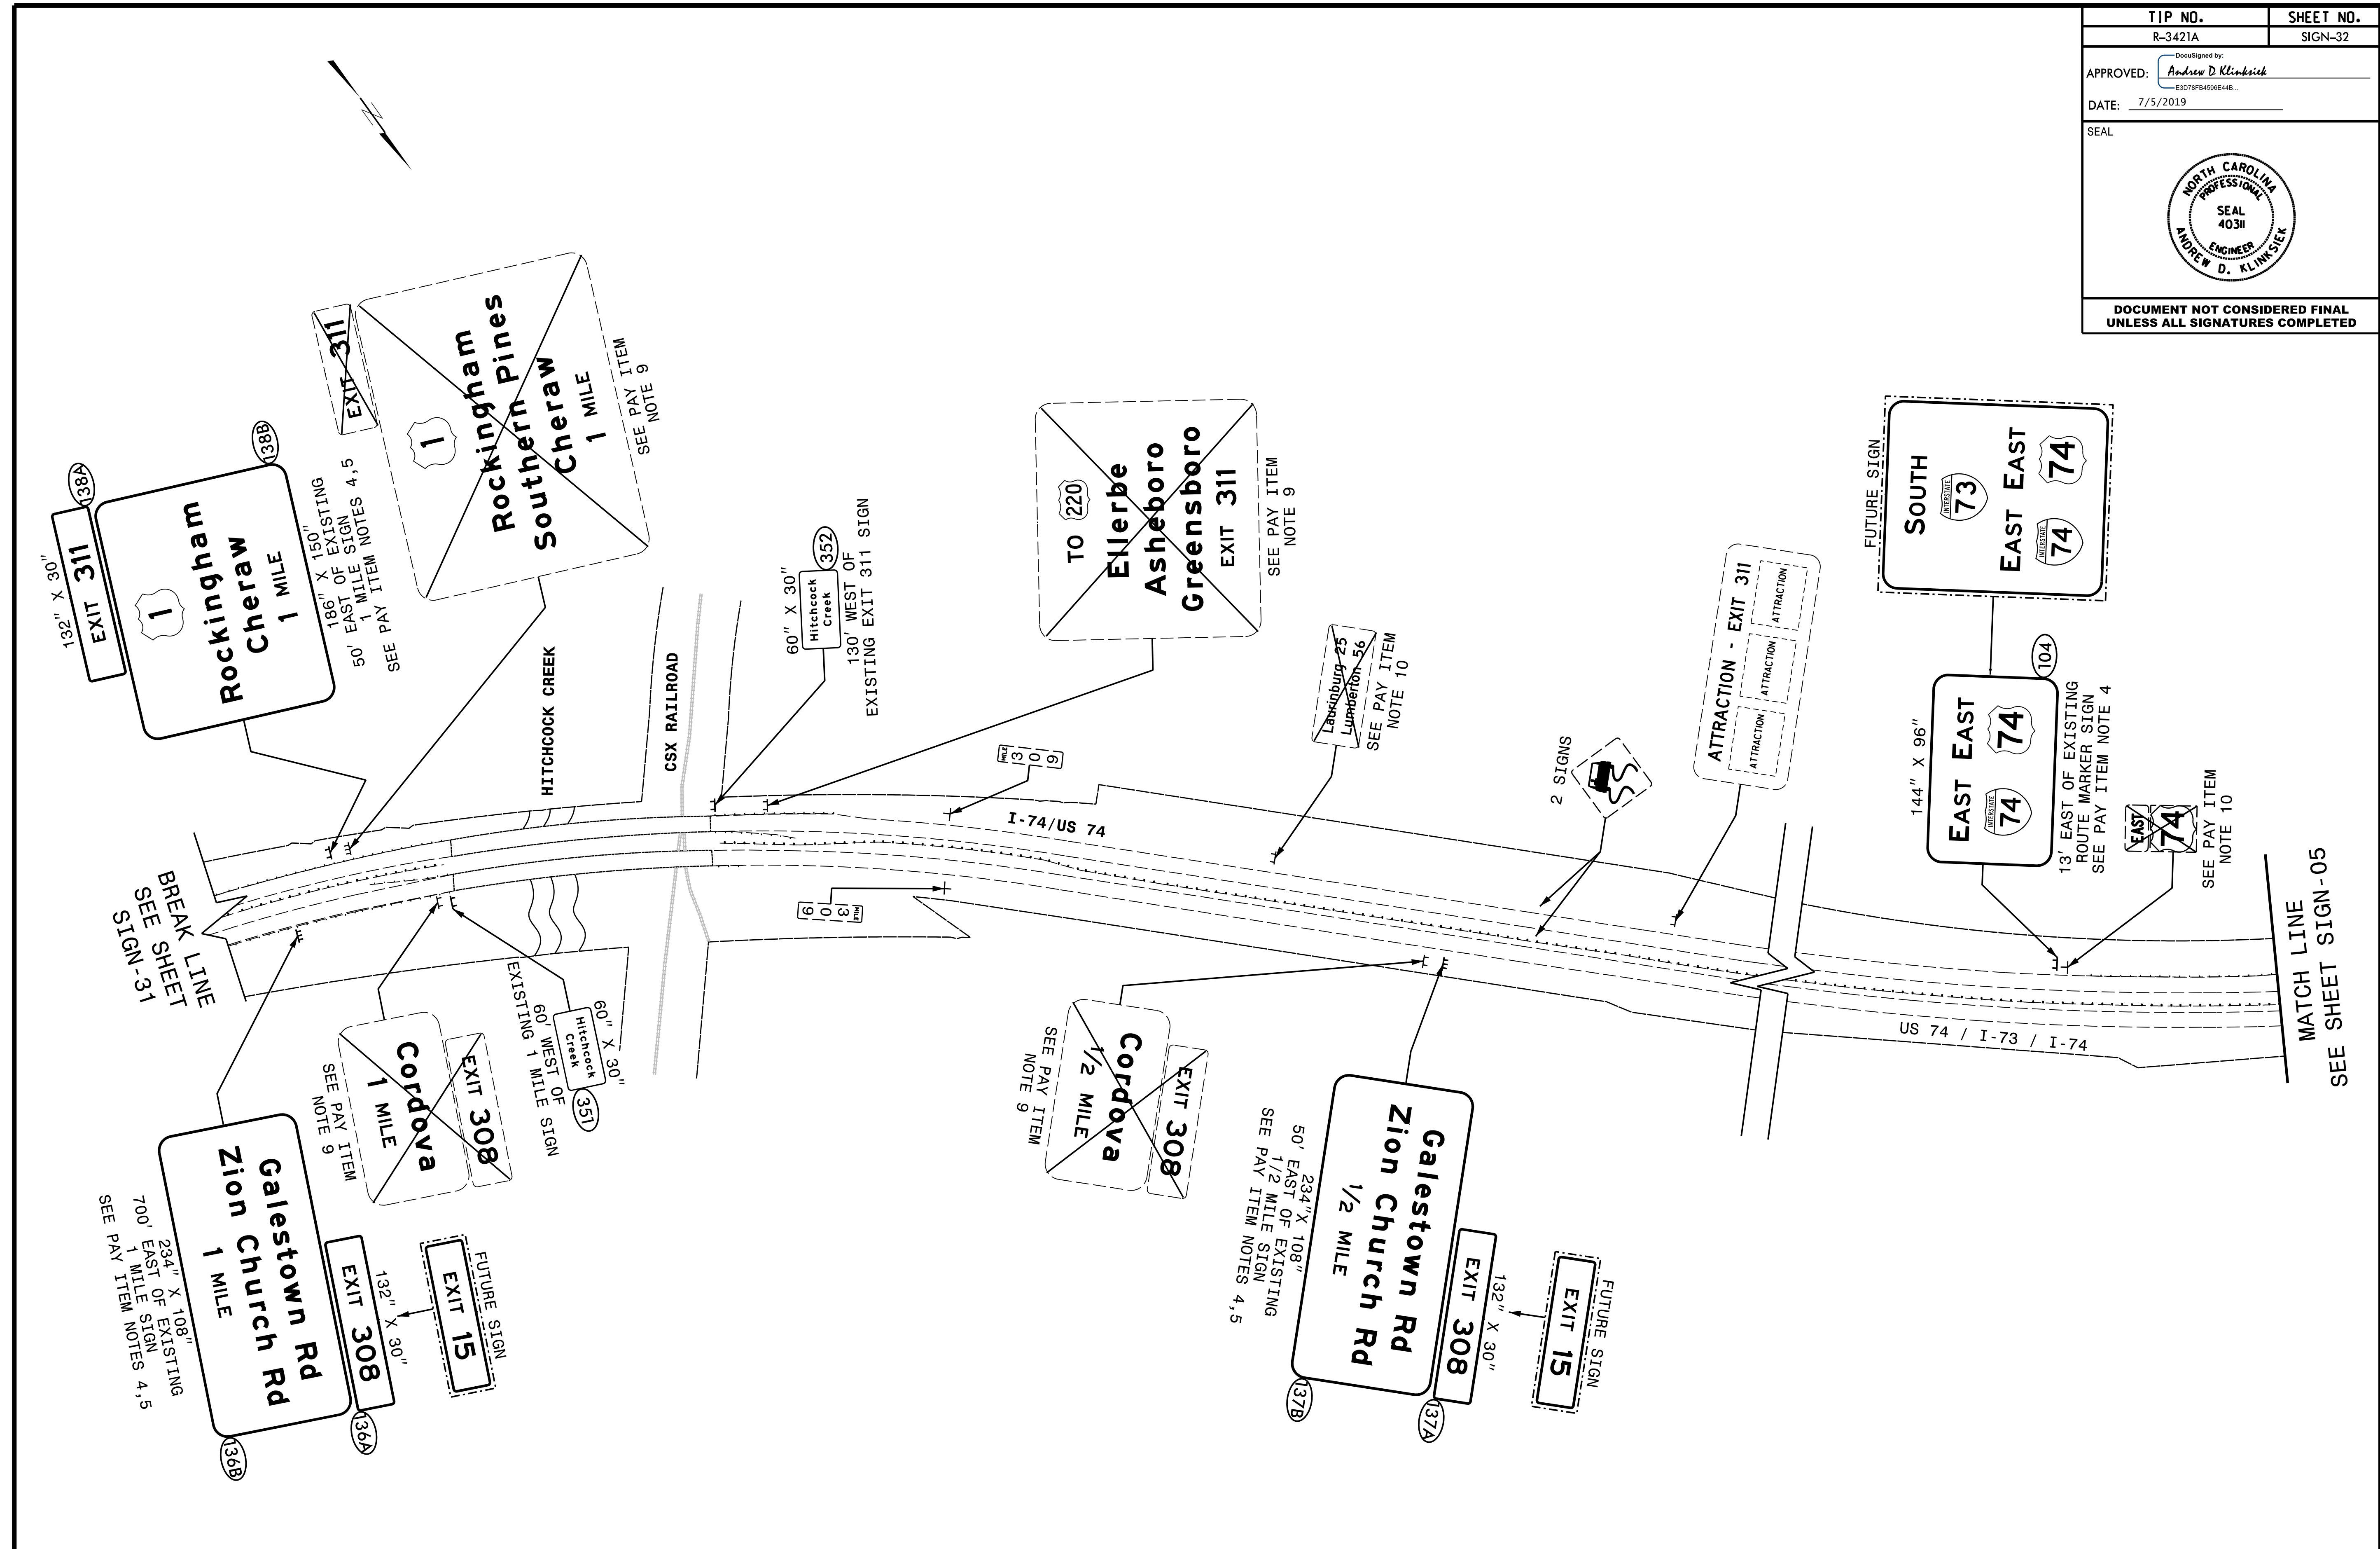

NOTE:
RETAIN ALL EXISTING SIGNS UNLESS OTHERWISE NOTED.

HNTB
HNTB NORTH CAROLINA, P.C.
343 E. Six Forks Road, Suite 200
Raleigh, North Carolina 27609
NC License No: C-1554
(919) 546-8997

**EXISTING AND PROPOSED SIGNS
I-74/US 74**