

R-3421A


*NORTH CAROLINA DEPARTMENT OF TRANSPORTATION
DIVISION OF HIGHWAYS
GEOTECHNICAL ENGINEERING UNIT*
SUBSURFACE INVESTIGATION
INVENTORY
SECTION 4

REFERENCE: R-3421A


PROJECT: 34542

^{DS}
ELH
INITIALS


1/8/2016
DATE

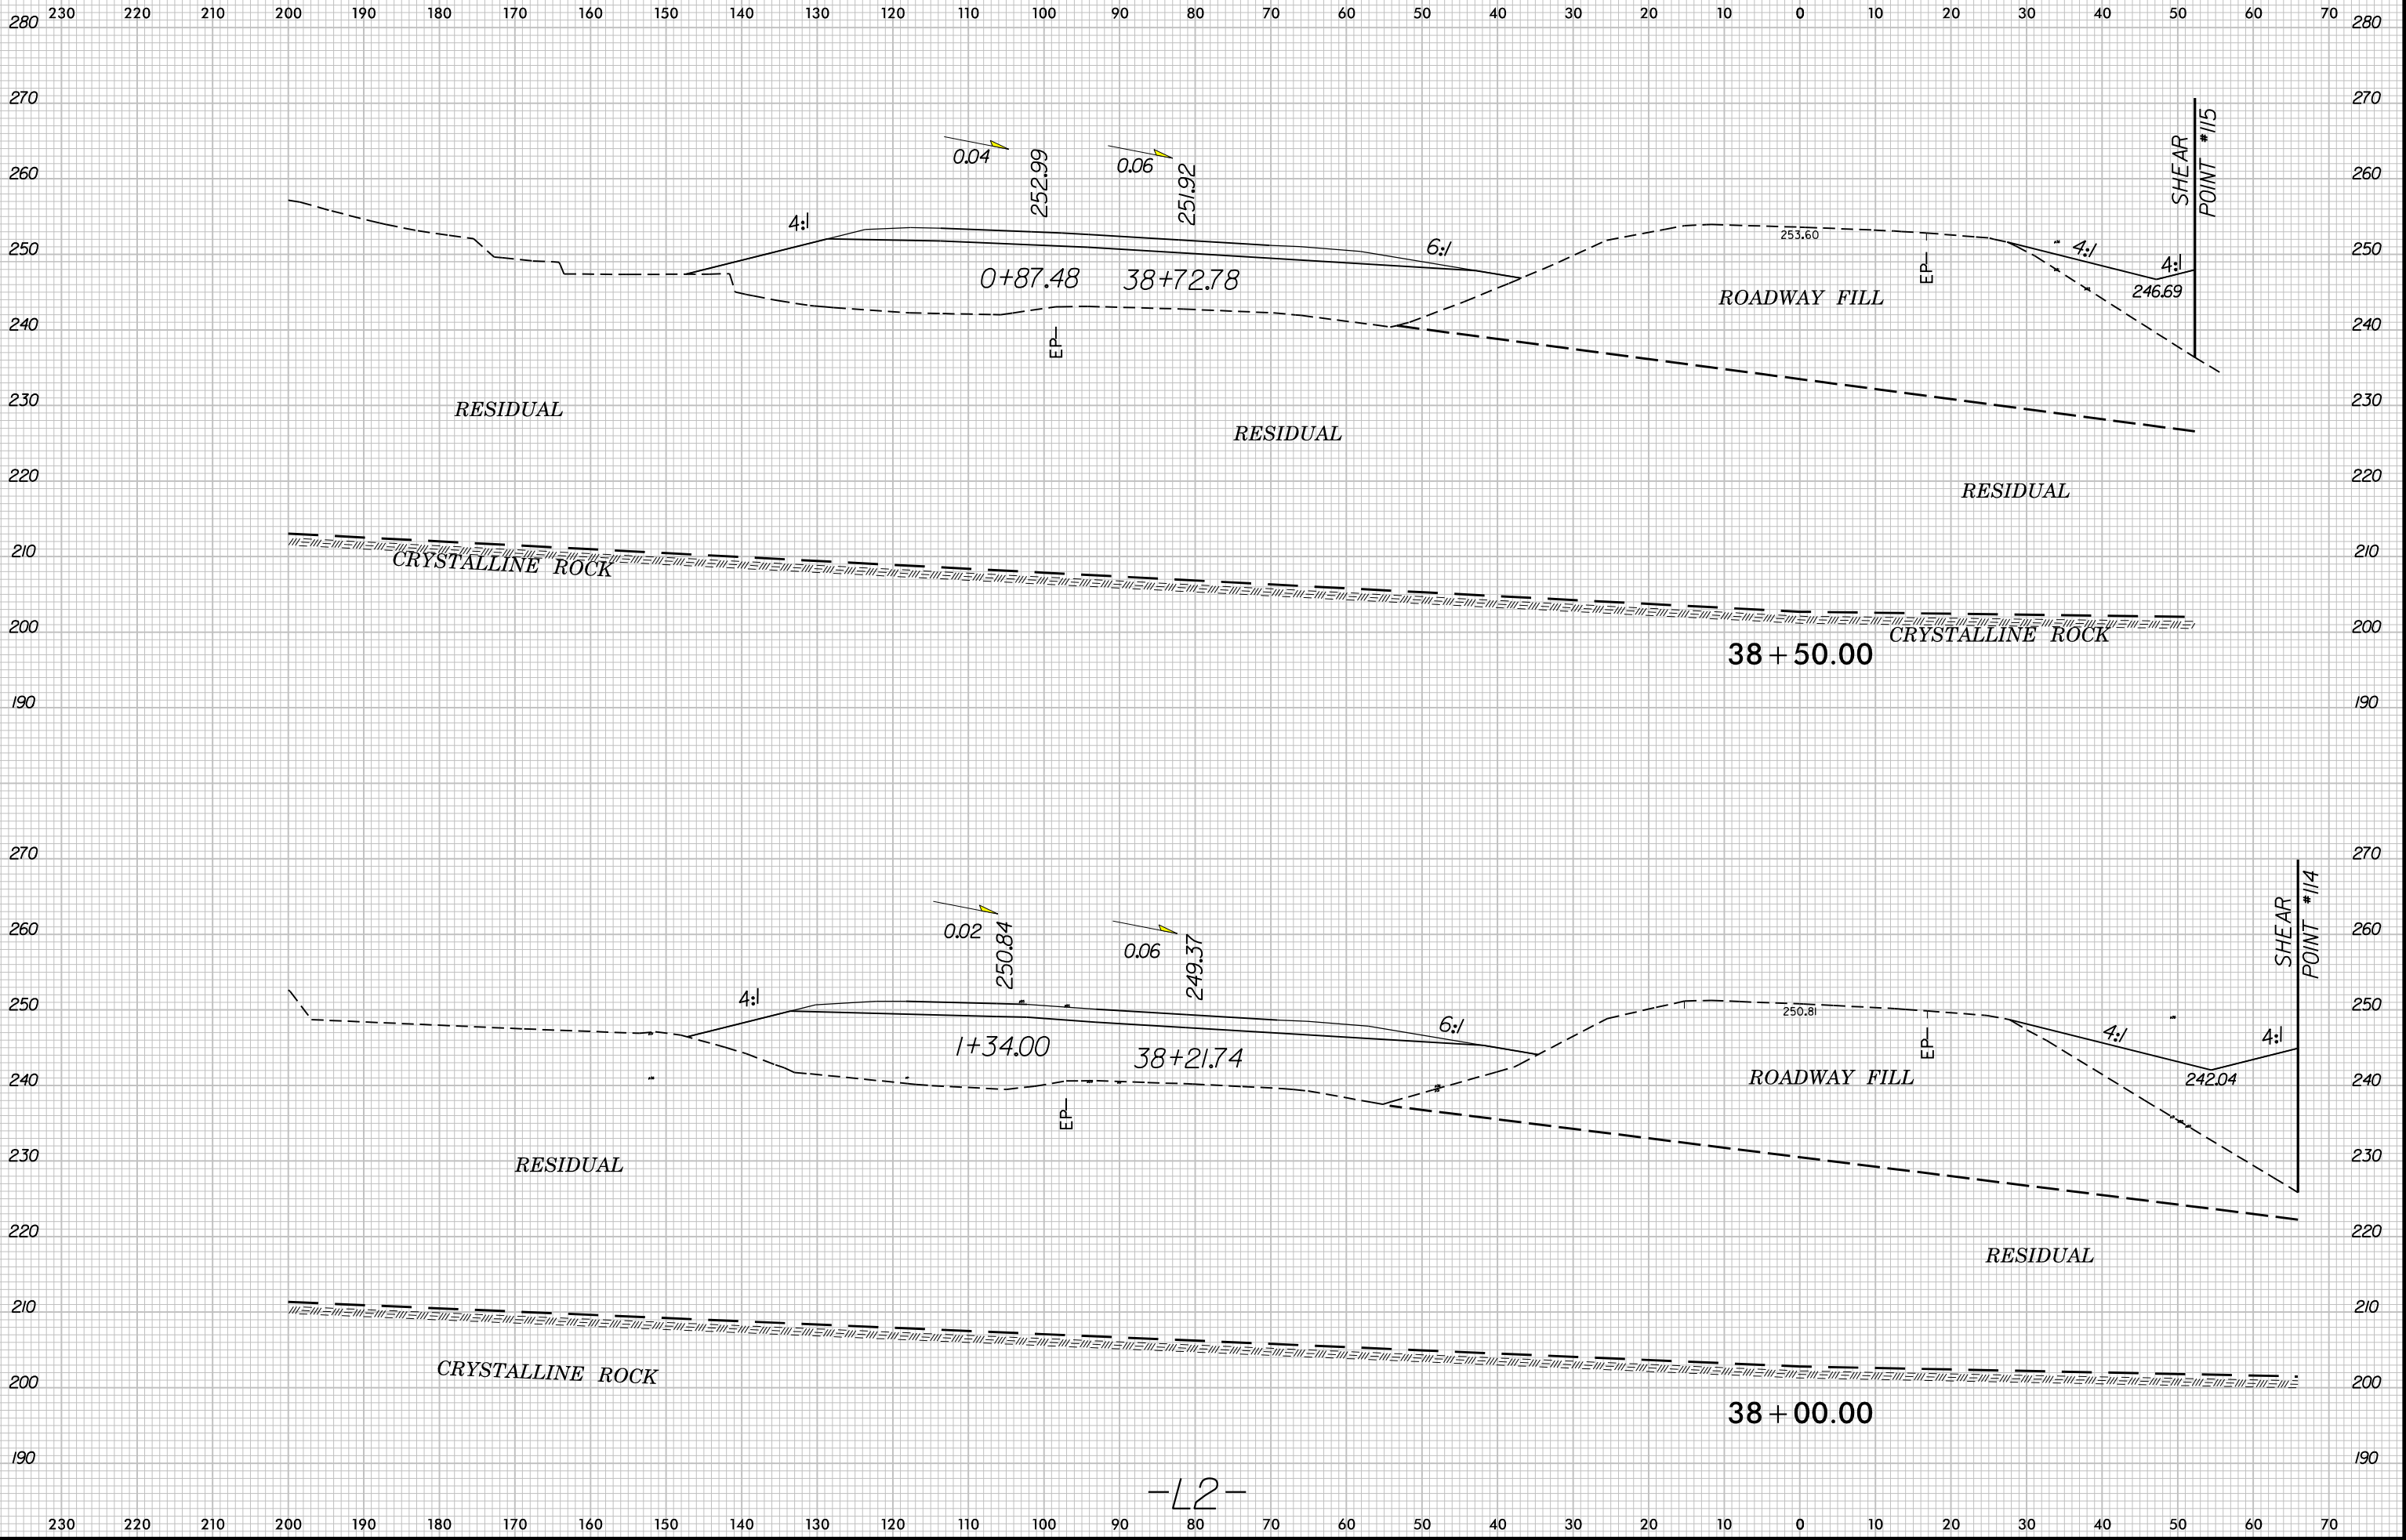

230 220 210 200 190 180 170 160 150 140 130 120 110 100 90 80 70 60 50 40 30 20 10 0 10 20 30 40 50 60 70

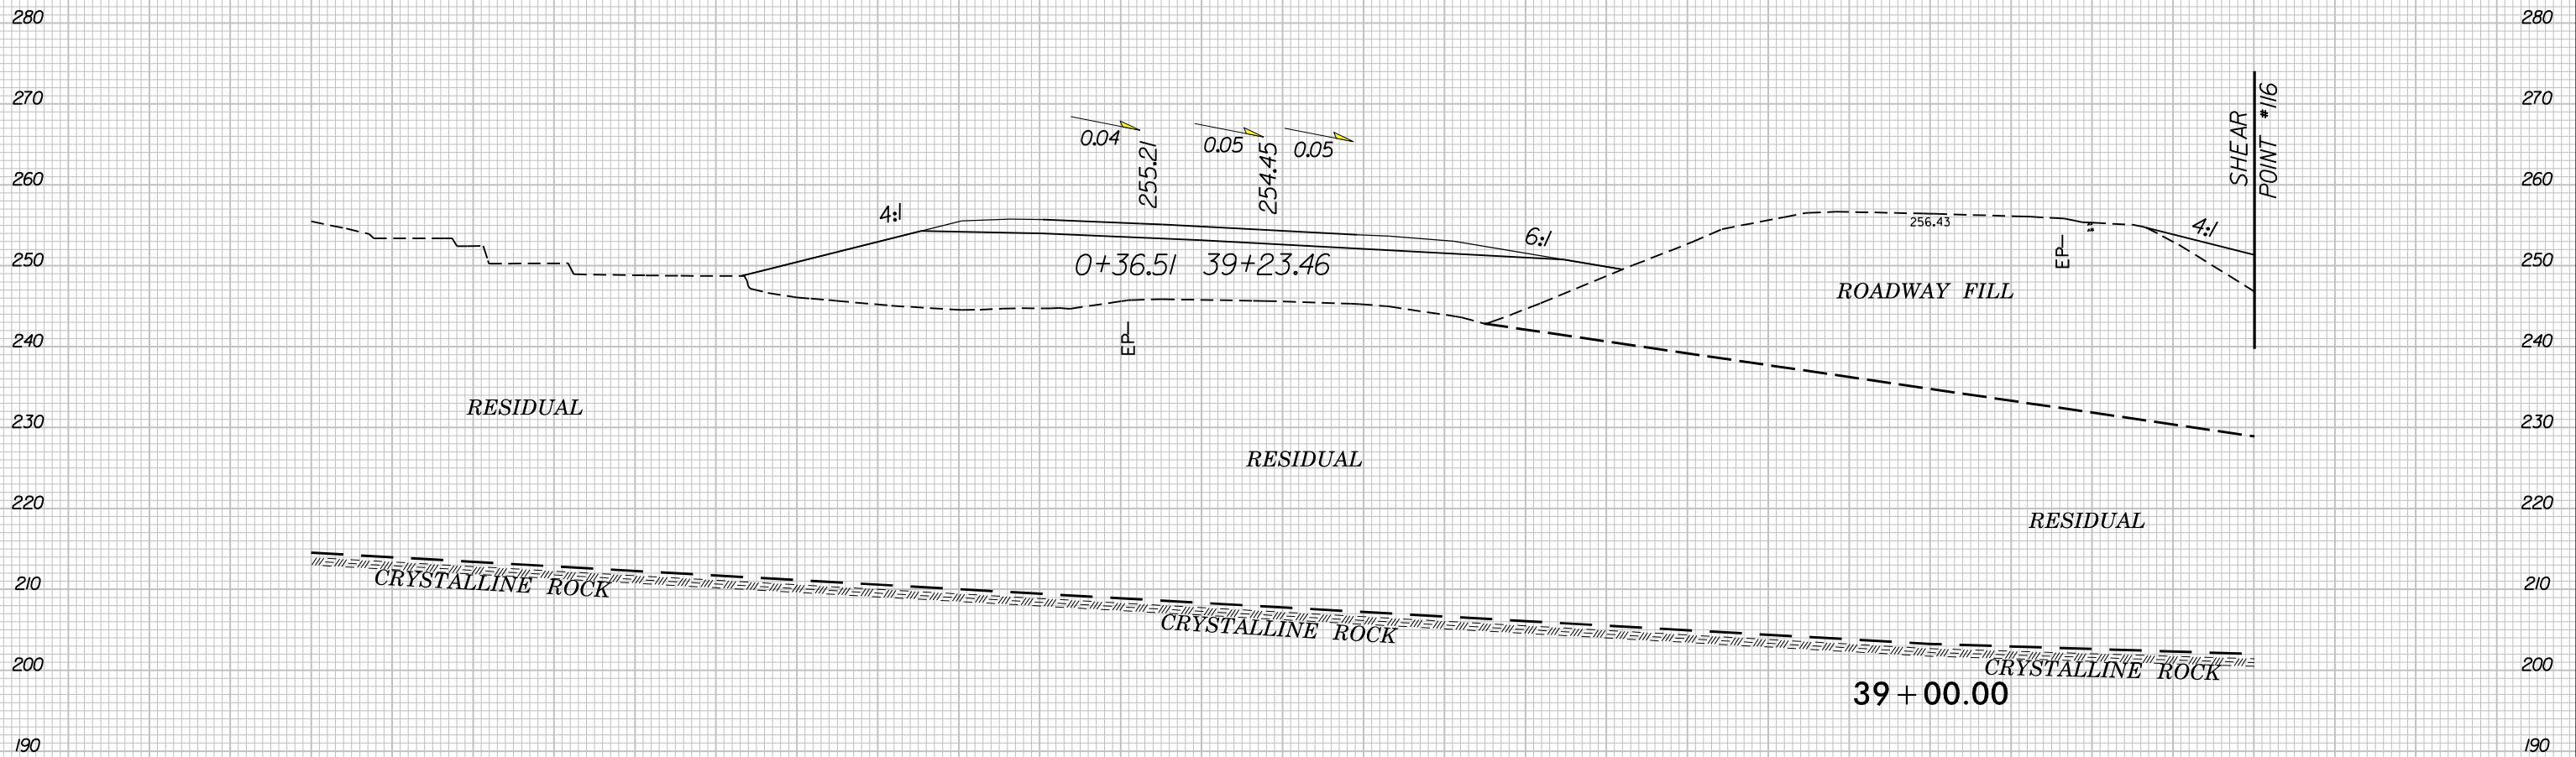

230 220 210 200 190 180 170 160 150 140 130 120 110 100 90 80 70 60 50 40 30 20 10 0 10 20 30 40 50 60 70

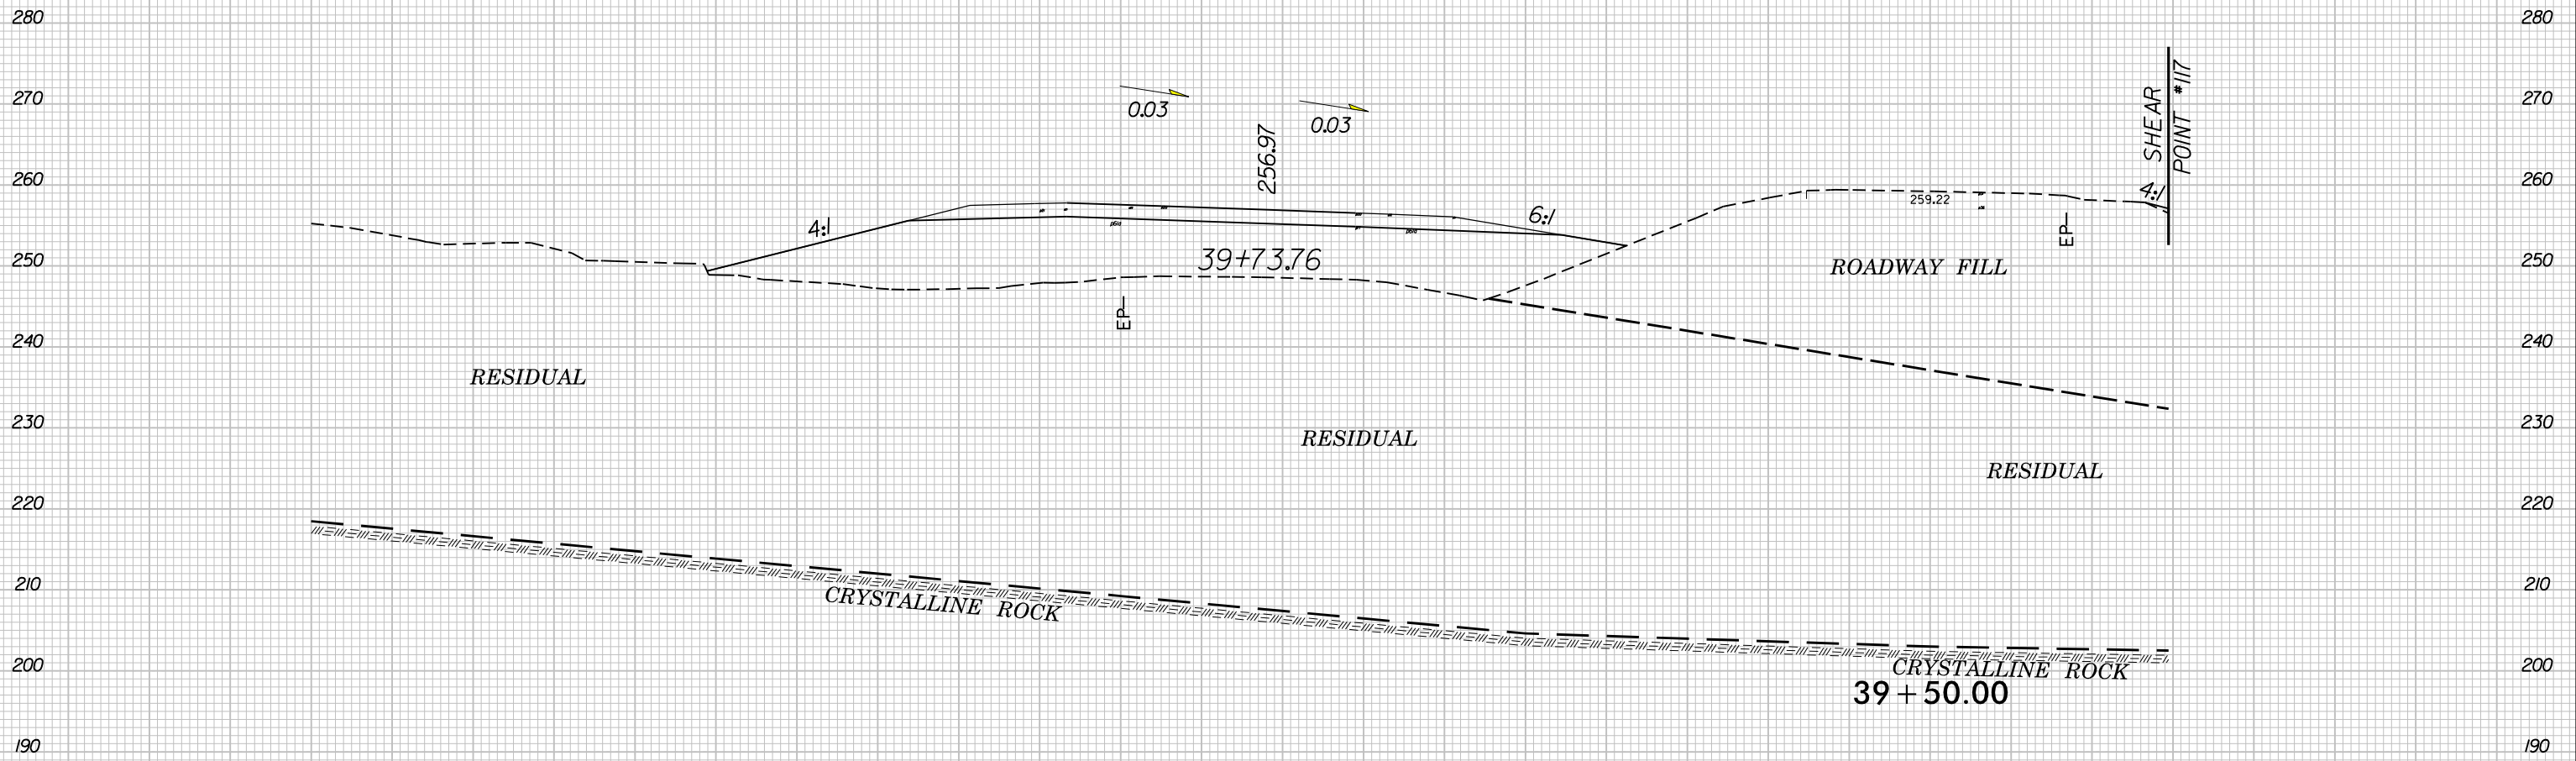

RESIDUAL

RESIDUAL

RESIDUAL

CRYSTALLINE ROCK

CRYSTALLINE ROCK

39 + 50.00

39+73.76

EP

EP

SHEAR POINT #117

0.03

0.03

4:1

6:1


256.97

259.22


230 220 210 200 190 180 170 160 150 140 130 120 110 100 90 80 70 60 50 40 30 20 10 0 10 20 30 40 50 60 70

280
270
260
250
240
230
220
210
200
190


280
270
260
250
240
230
220
210
200
190

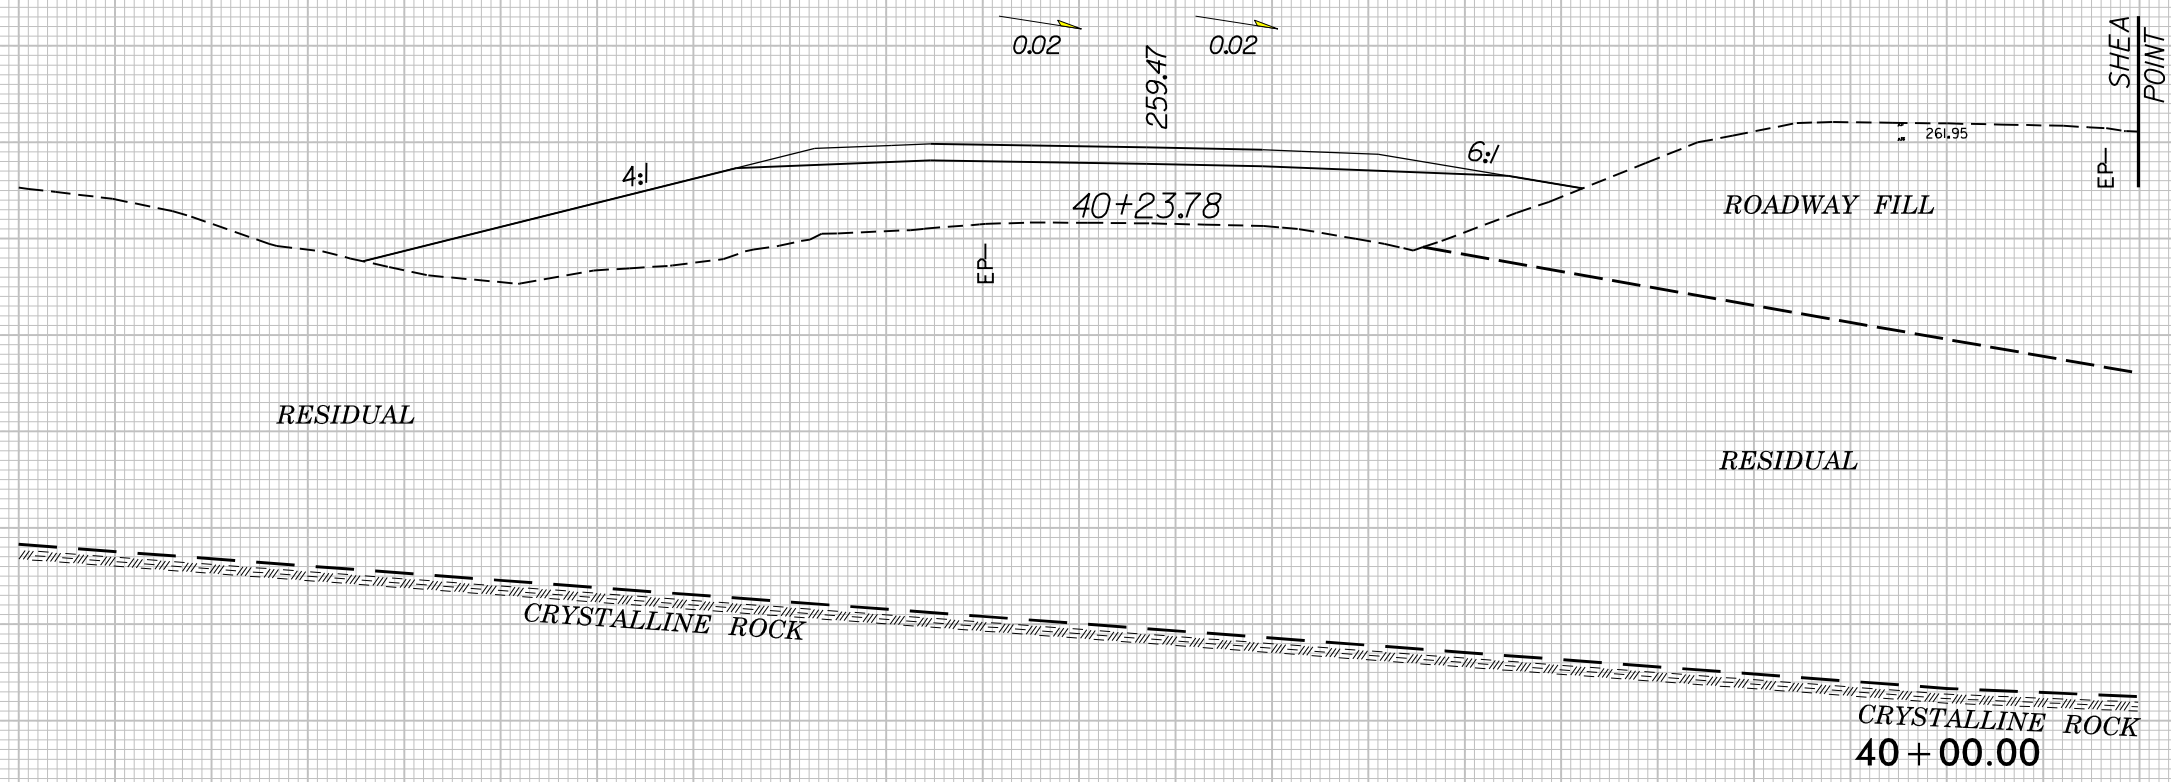


290 280 270 260 250 240 230 220 210 200 190 180 170 160 150 140 130 120 110 100 90 80 70 60 50 40 30 20 10 0 10

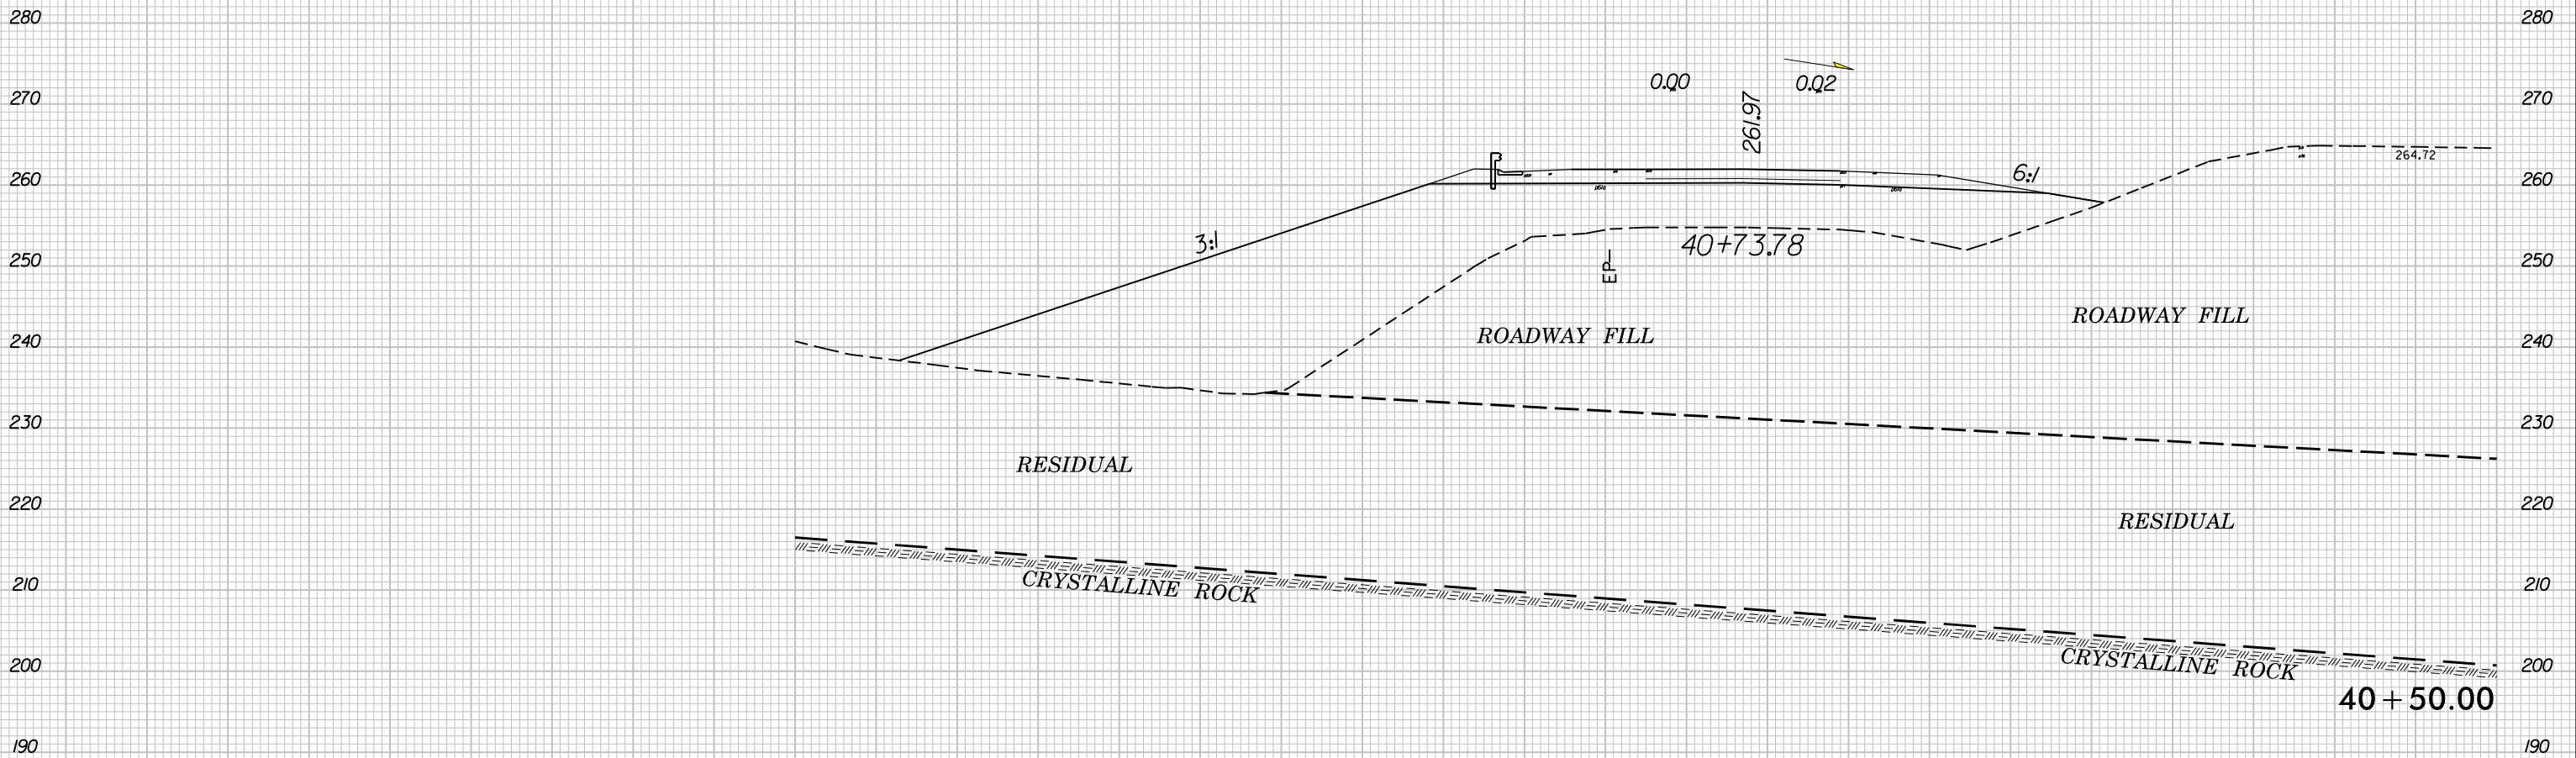


10 0 10 20 30 40 50 60 70 80 90 100 110 120 130 140 150 160 170 180 190 200 210 220 230 240 250 260 270 280 290

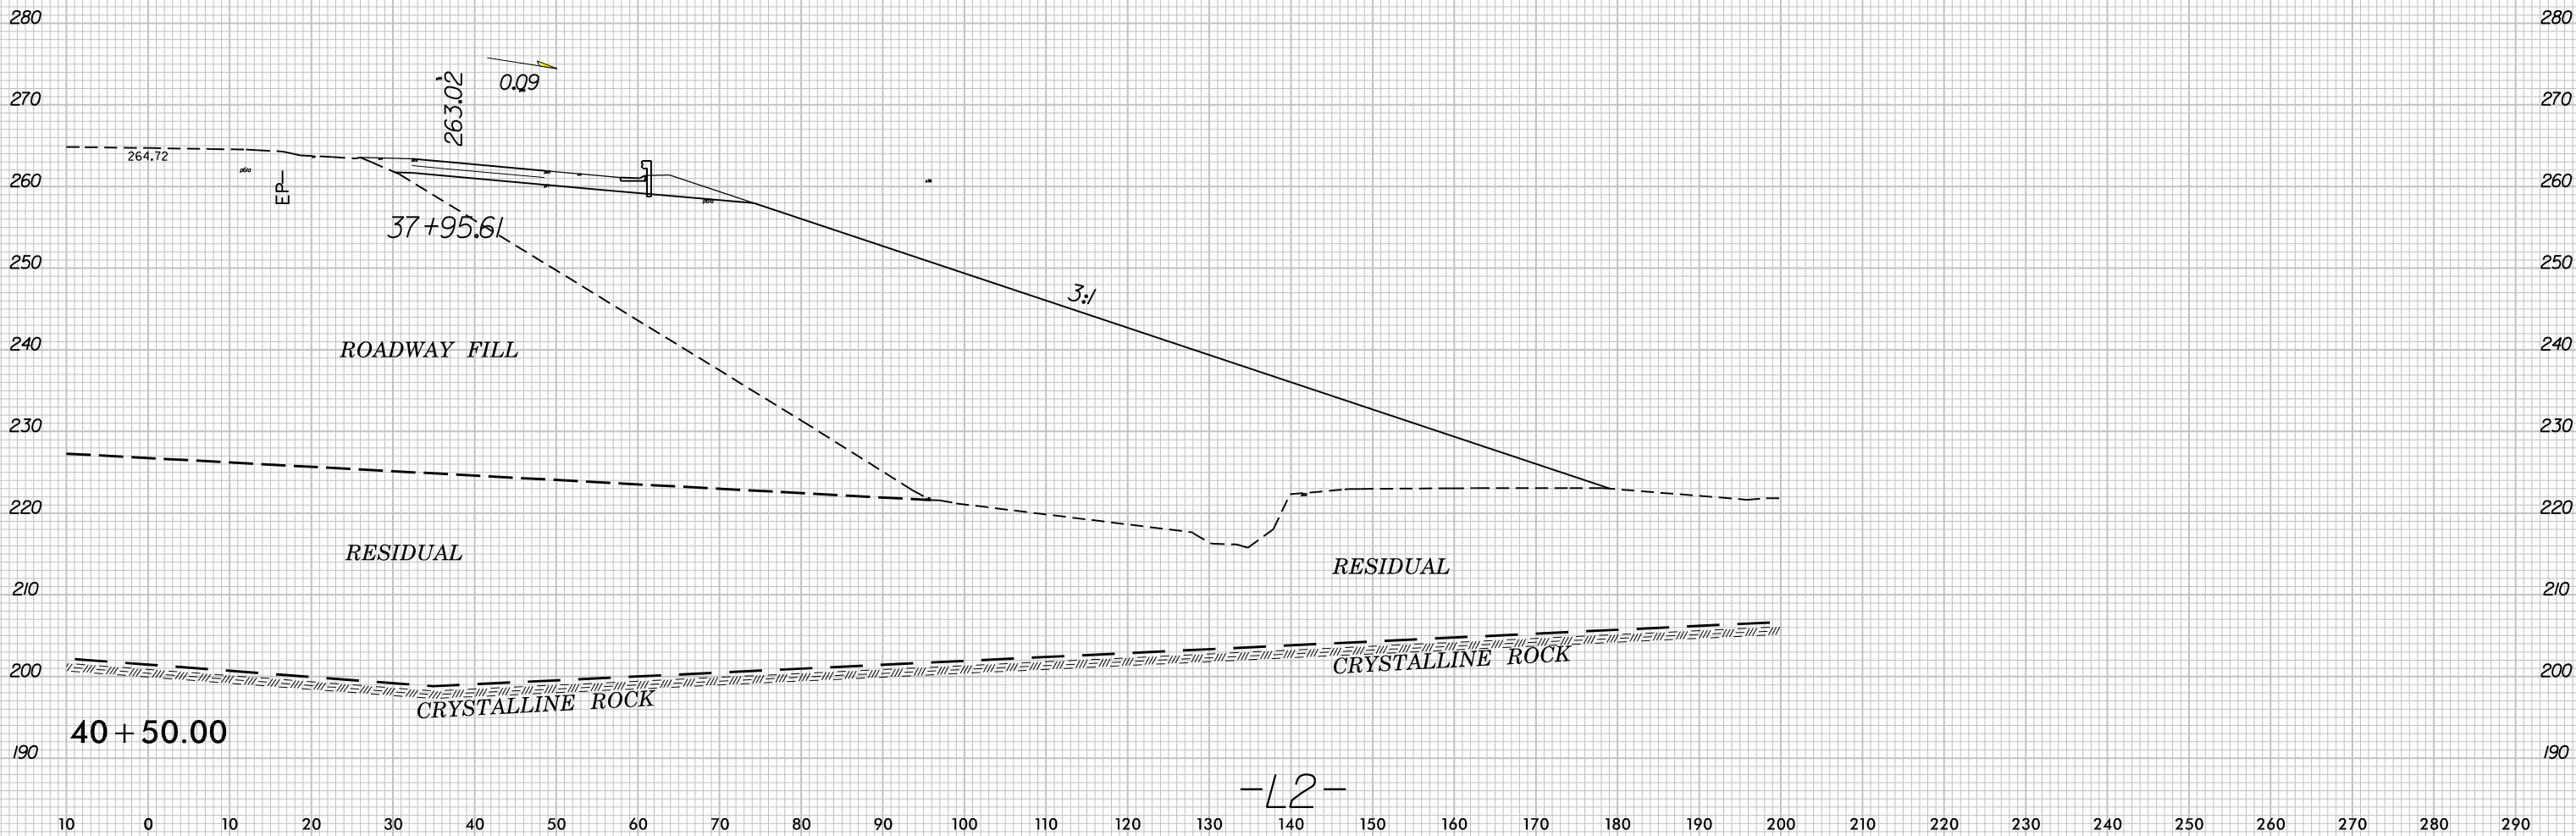


290 280 270 260 250 240 230 220 210 200 190 180 170 160 150 140 130 120 110 100 90 80 70 60 50 40 30 20 10 0 10

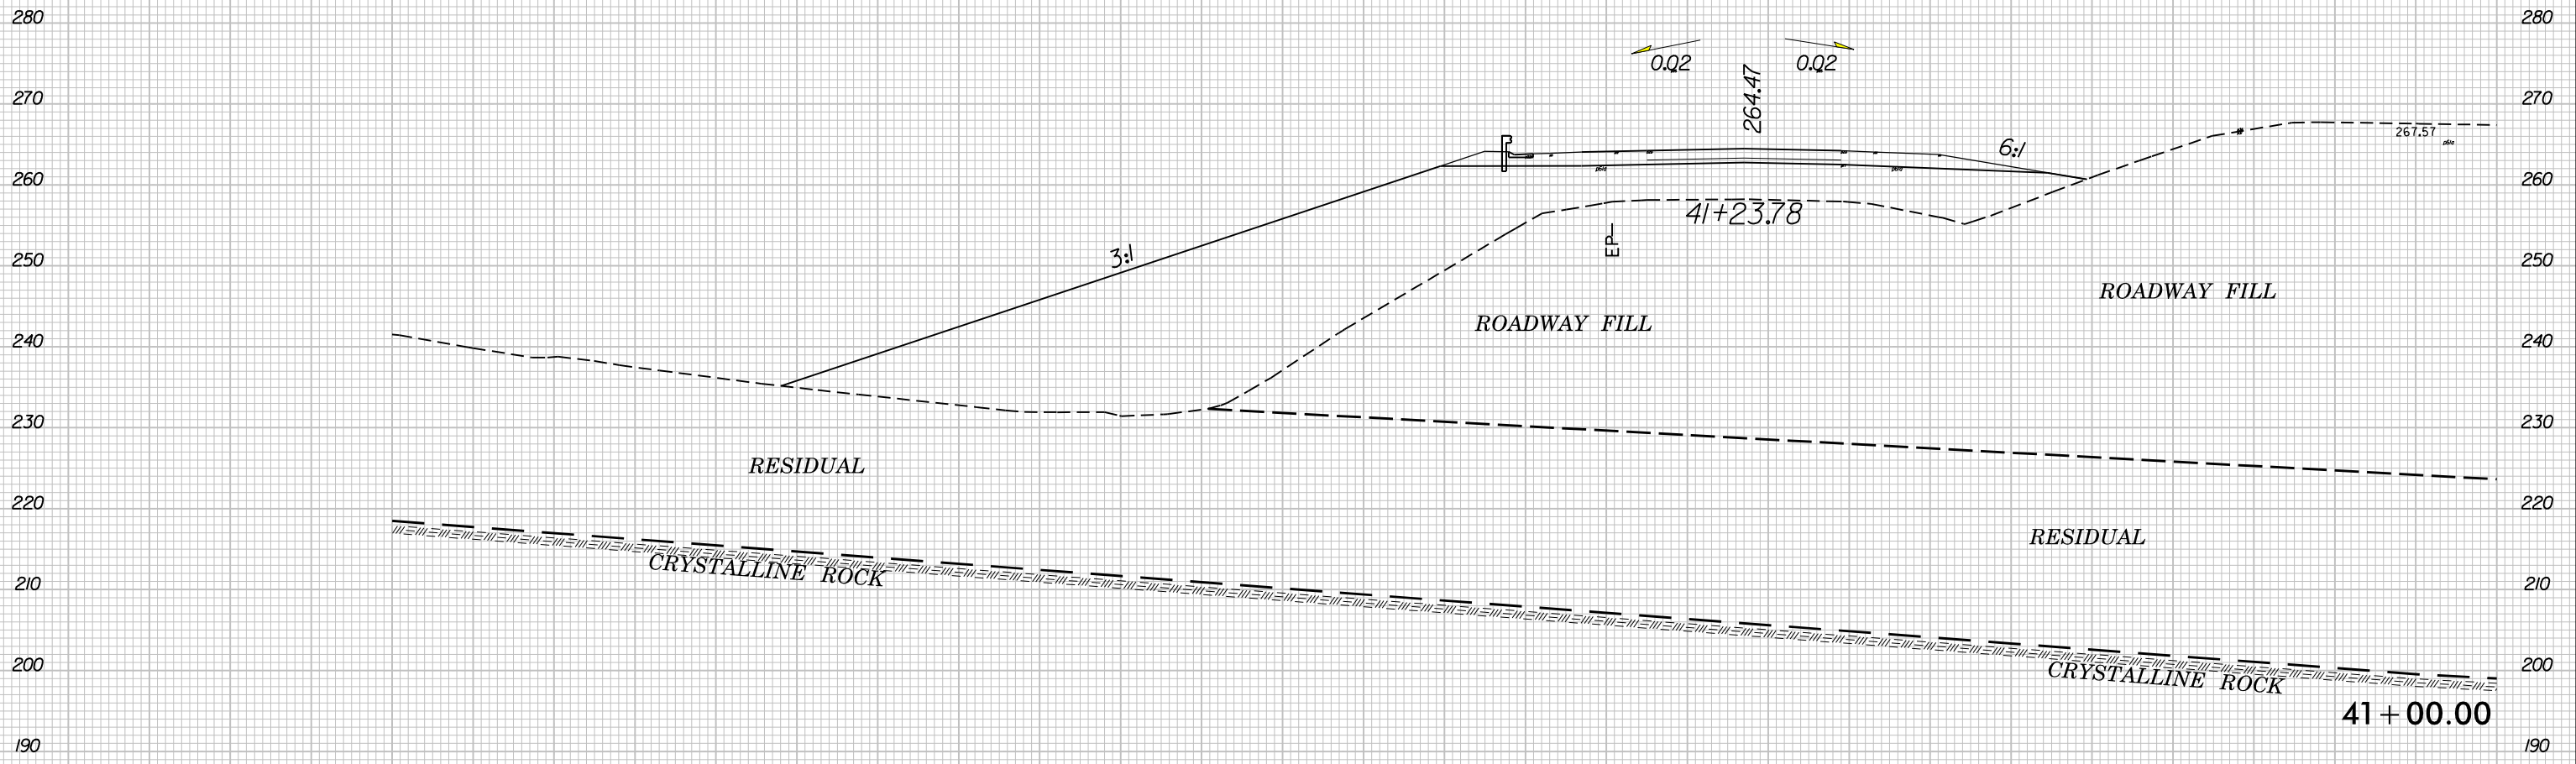

10 0 10 20 30 40 50 60 70 80 90 100 110 120 130 140 150 160 170 180 190 200 210 220 230 240 250 260 270 280 290

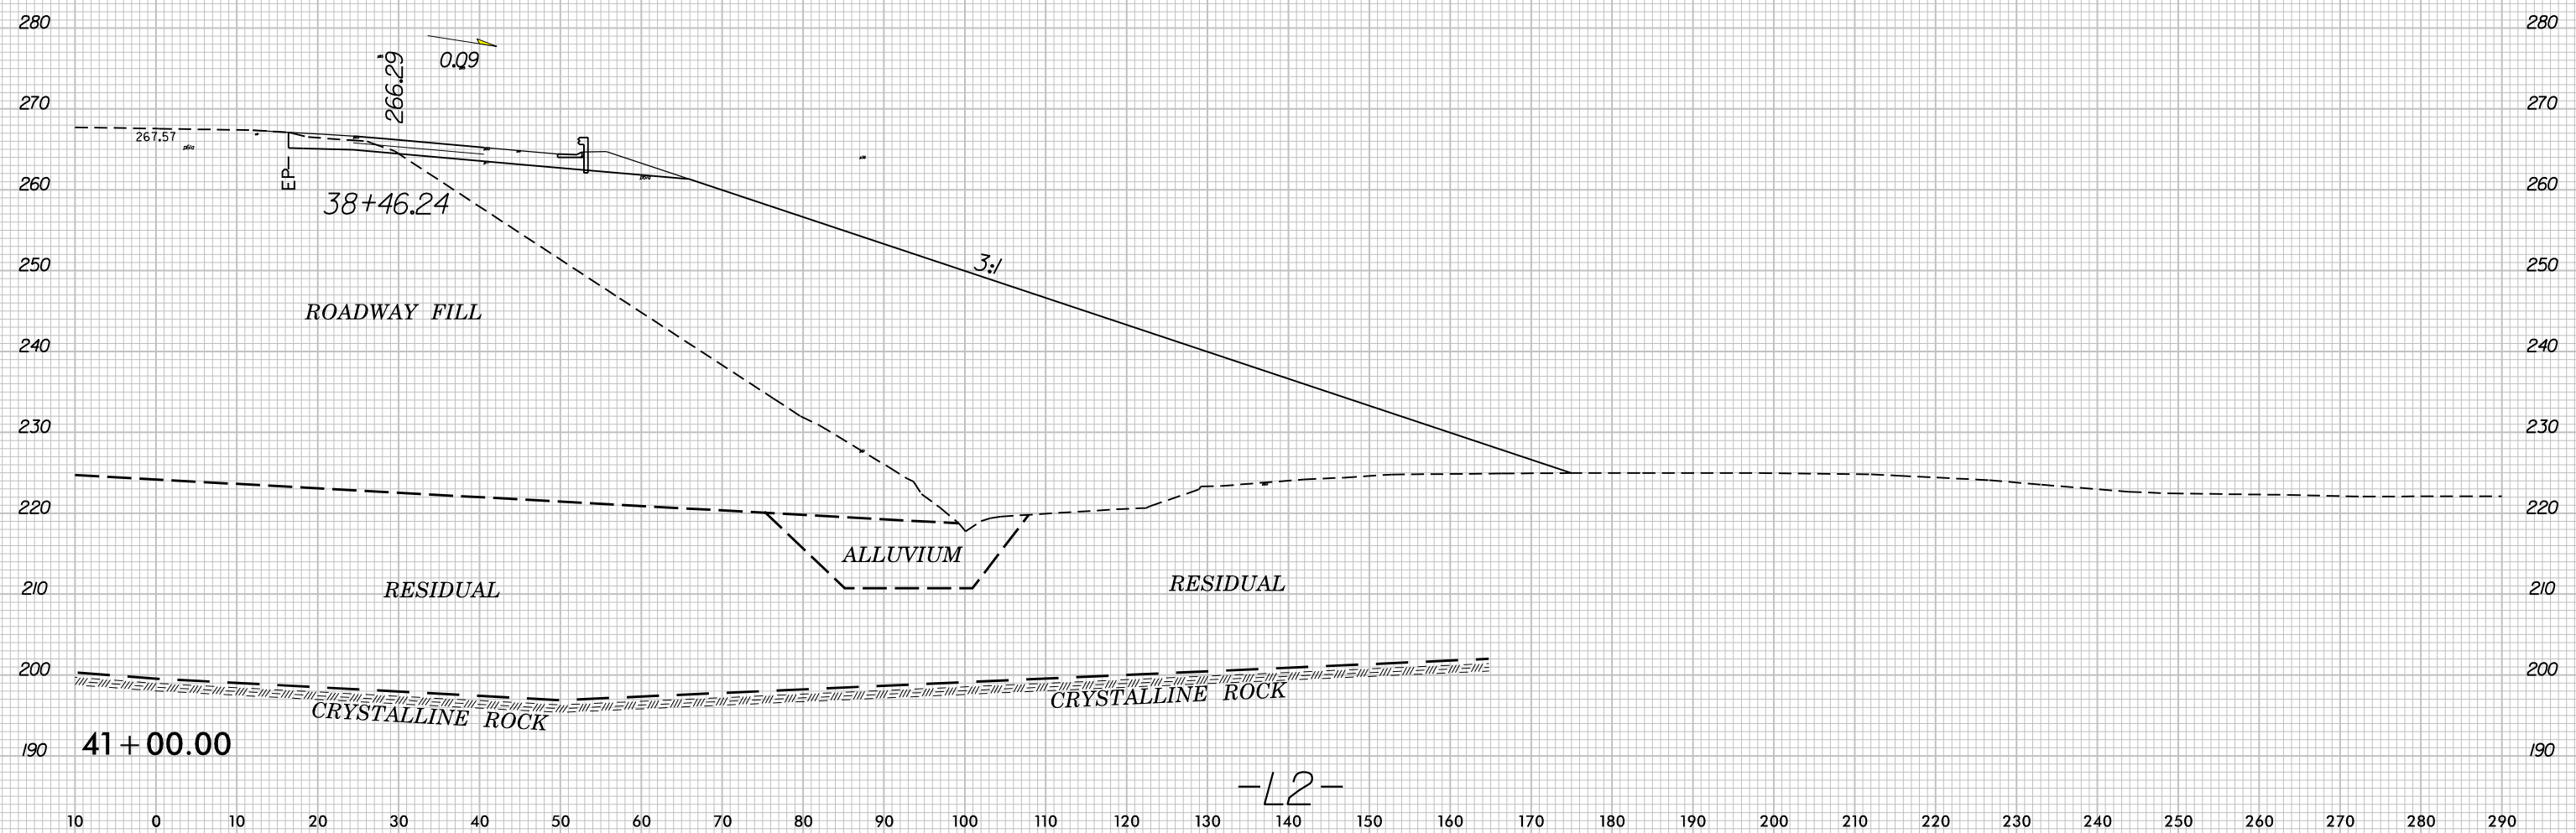


290 280 270 260 250 240 230 220 210 200 190 180 170 160 150 140 130 120 110 100 90 80 70 60 50 40 30 20 10 0 10

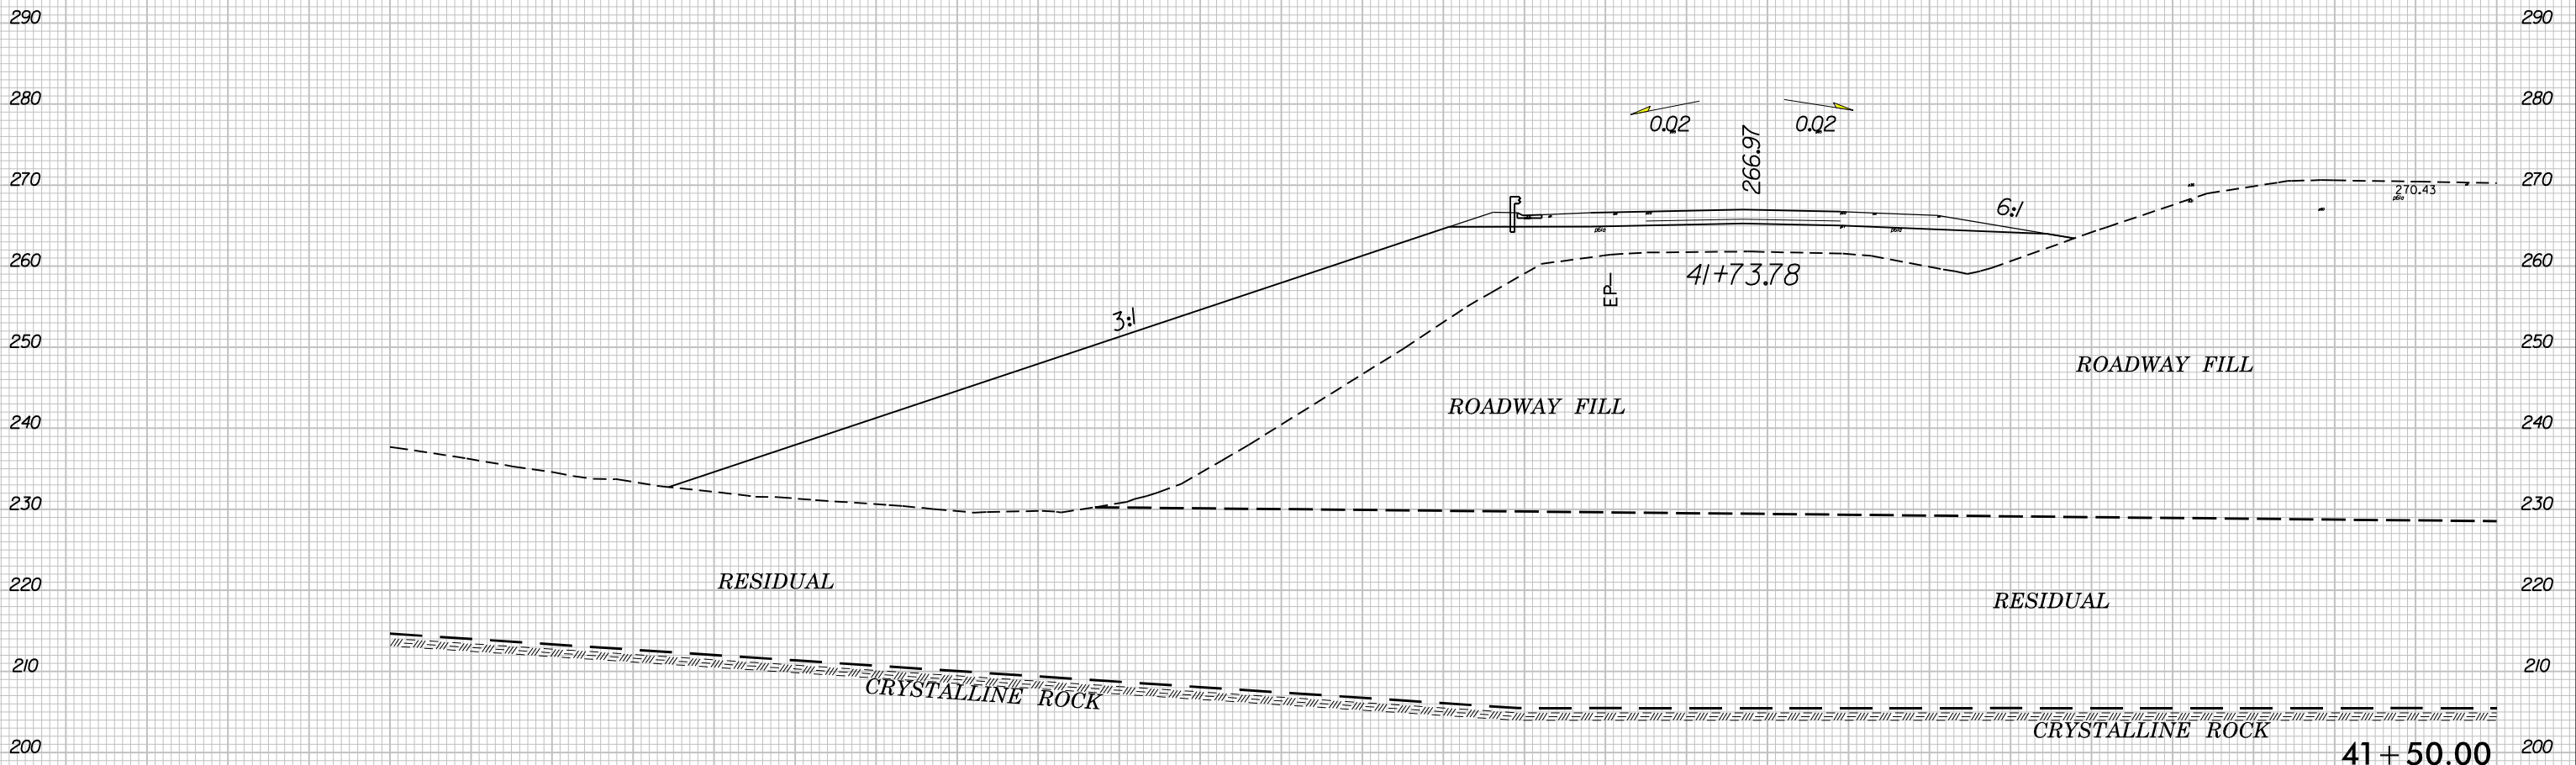

290 280 270 260 250 240 230 220 210 200 190 180 170 160 150 140 130 120 110 100 90 80 70 60 50 40 30 20 10 0 10


10 0 10 20 30 40 50 60 70 80 90 100 110 120 130 140 150 160 170 180 190 200 210 220 230 240 250 260 270 280 290

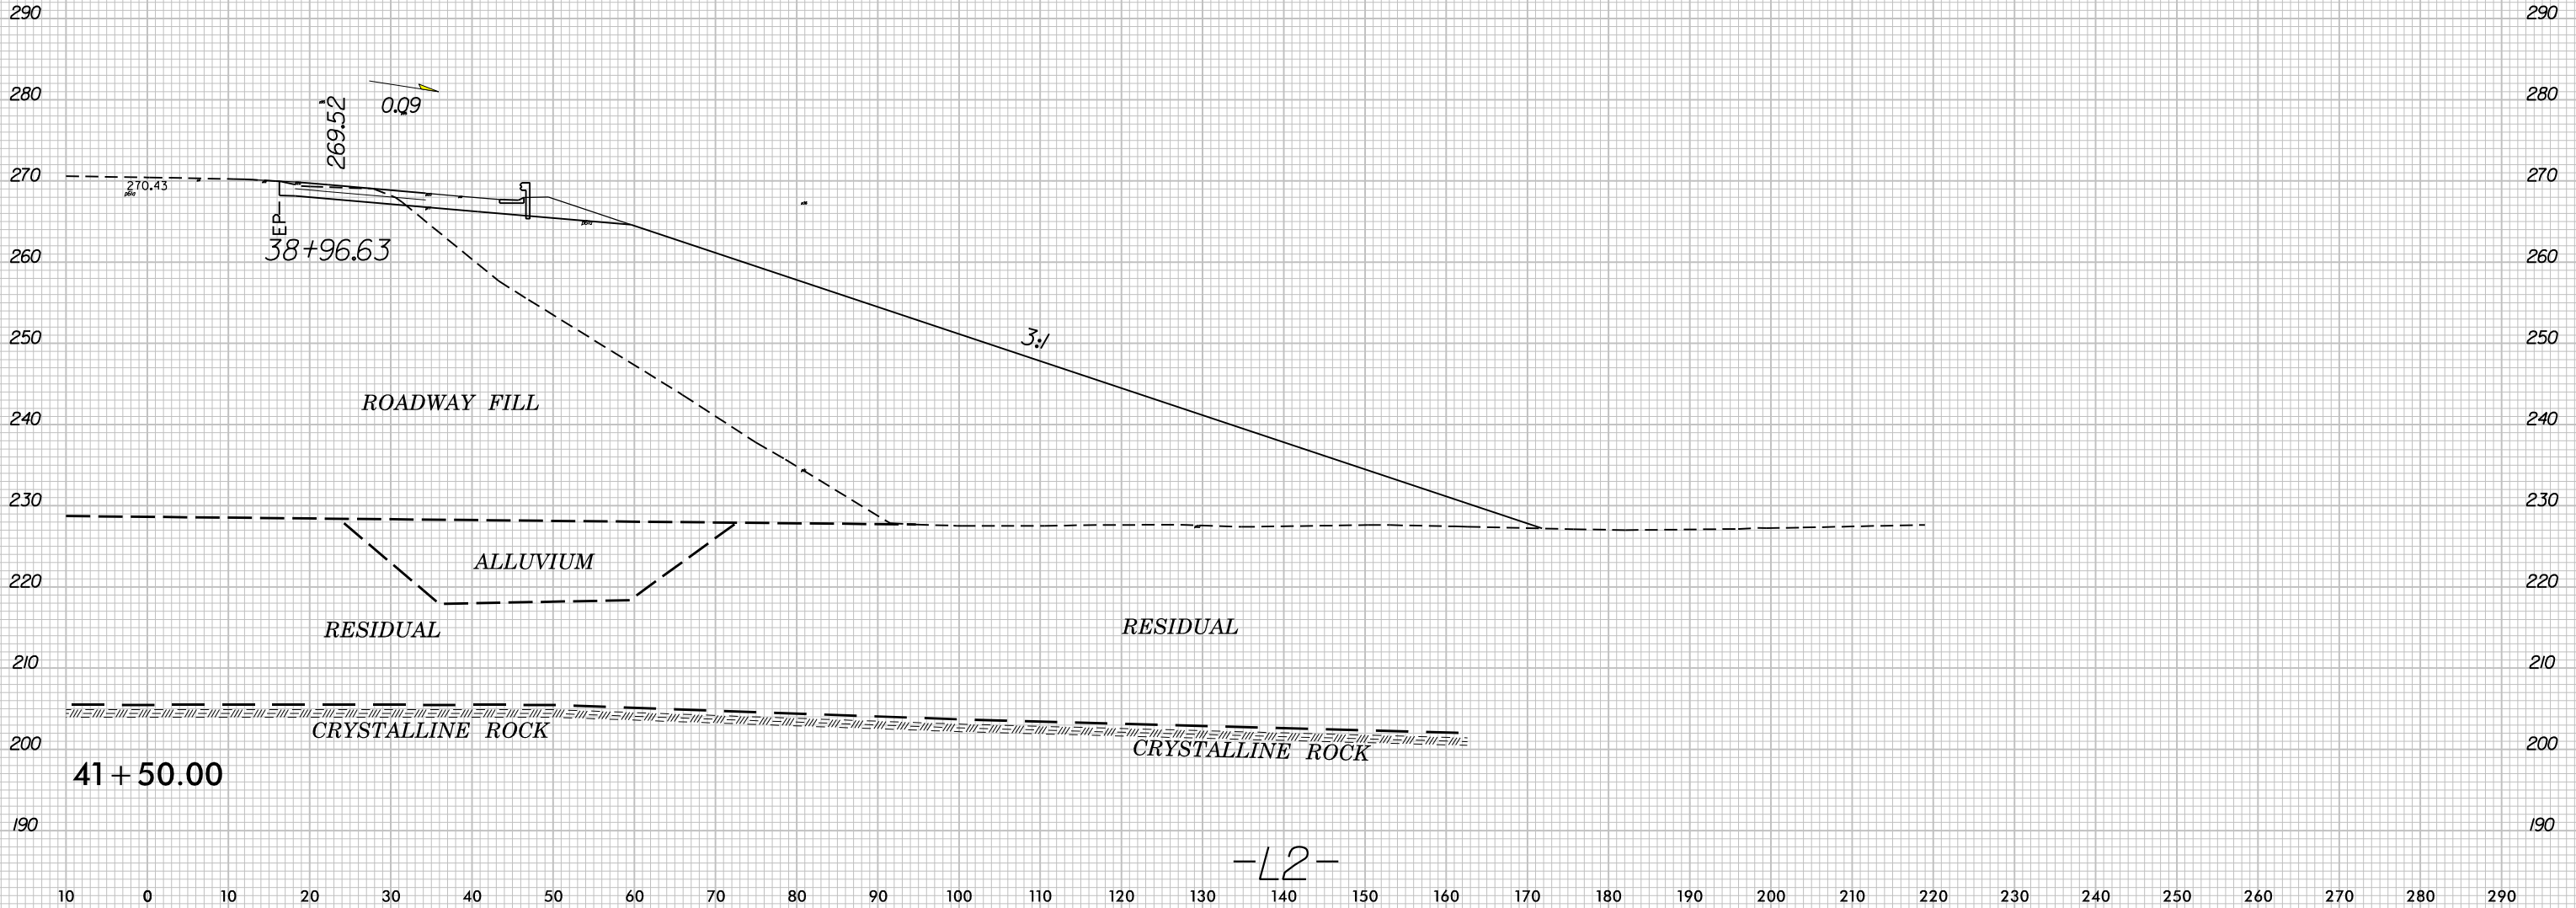

8/23/99

0 5 10	PROJ. REFERENCE NO.	SHEET NO.
	R-3421A	351

290 280 270 260 250 240 230 220 210 200 190 180 170 160 150 140 130 120 110 100 90 80 70 60 50 40 30 20 10 0 10

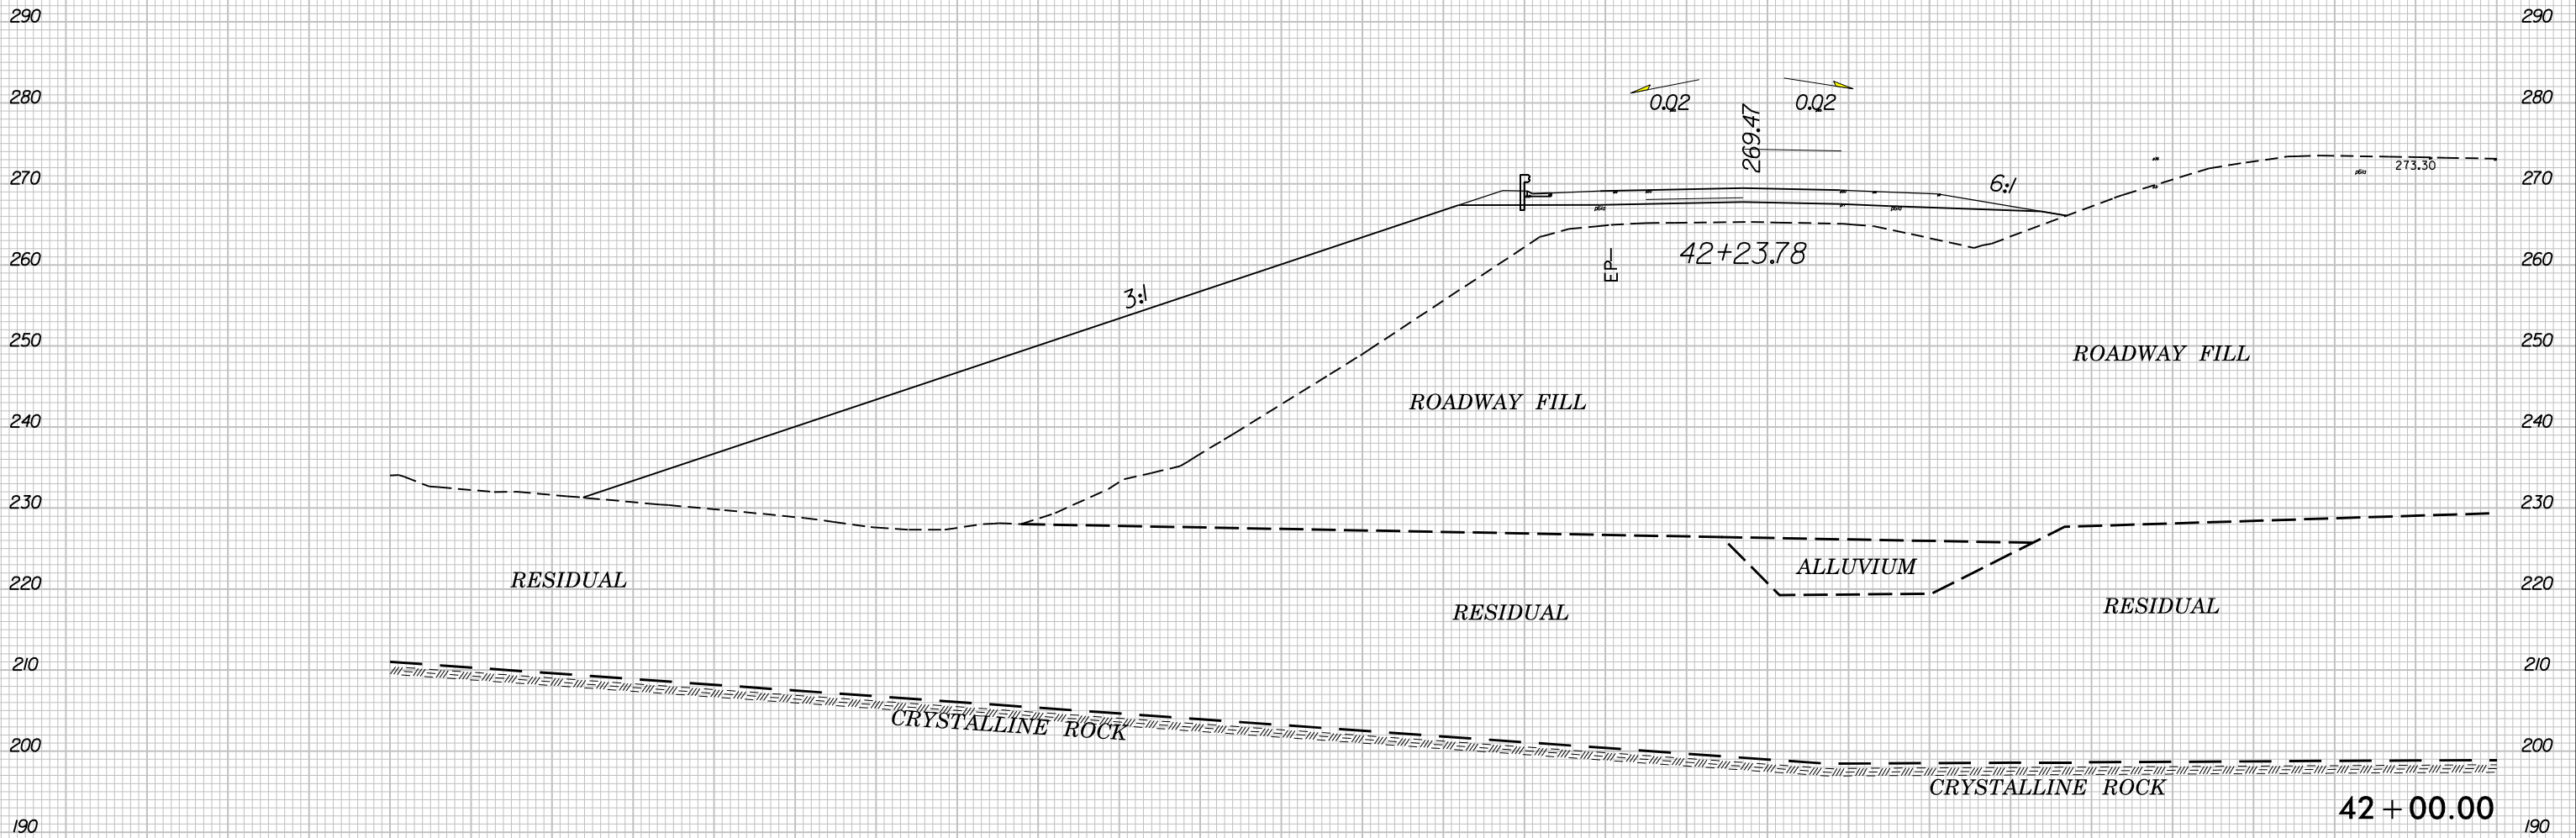


-L2-

8:29:20 AM
R:\3421\GEO\sheet_12_xpl.dgn
\$\$\$\$\$USTERRAW\$\$\$\$\$

8/23/99

0 5 10	PROJ. REFERENCE NO.	SHEET NO.
	R-3421A	352


10 0 10 20 30 40 50 60 70 80 90 100 110 120 130 140 150 160 170 180 190 200 210 220 230 240 250 260 270 280 290

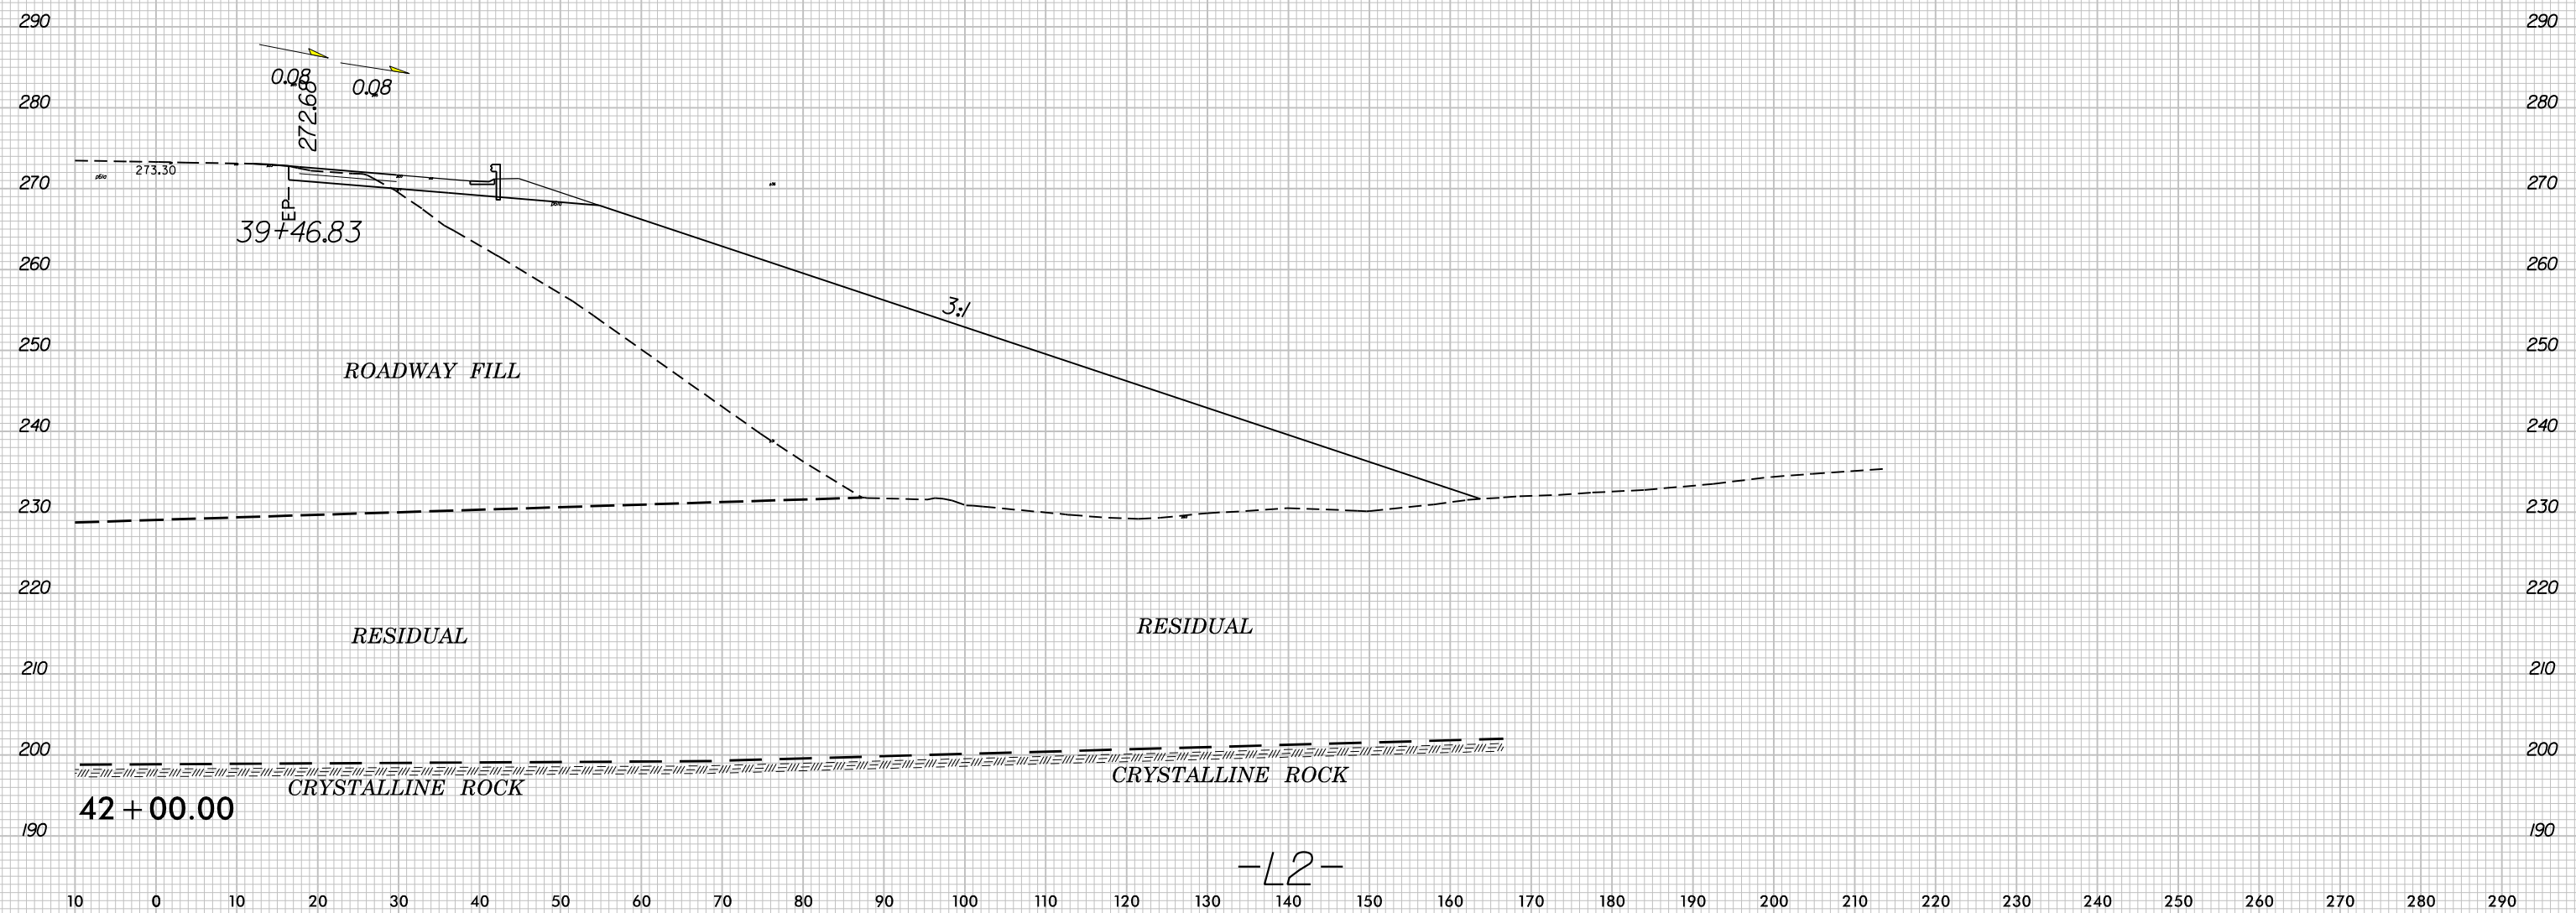

8:29:28 AM
R:\3421\REF\PLAN\12.xpl.dgn


8/23/99

290 280 270 260 250 240 230 220 210 200 190 180 170 160 150 140 130 120 110 100 90 80 70 60 50 40 30 20 10 0 10

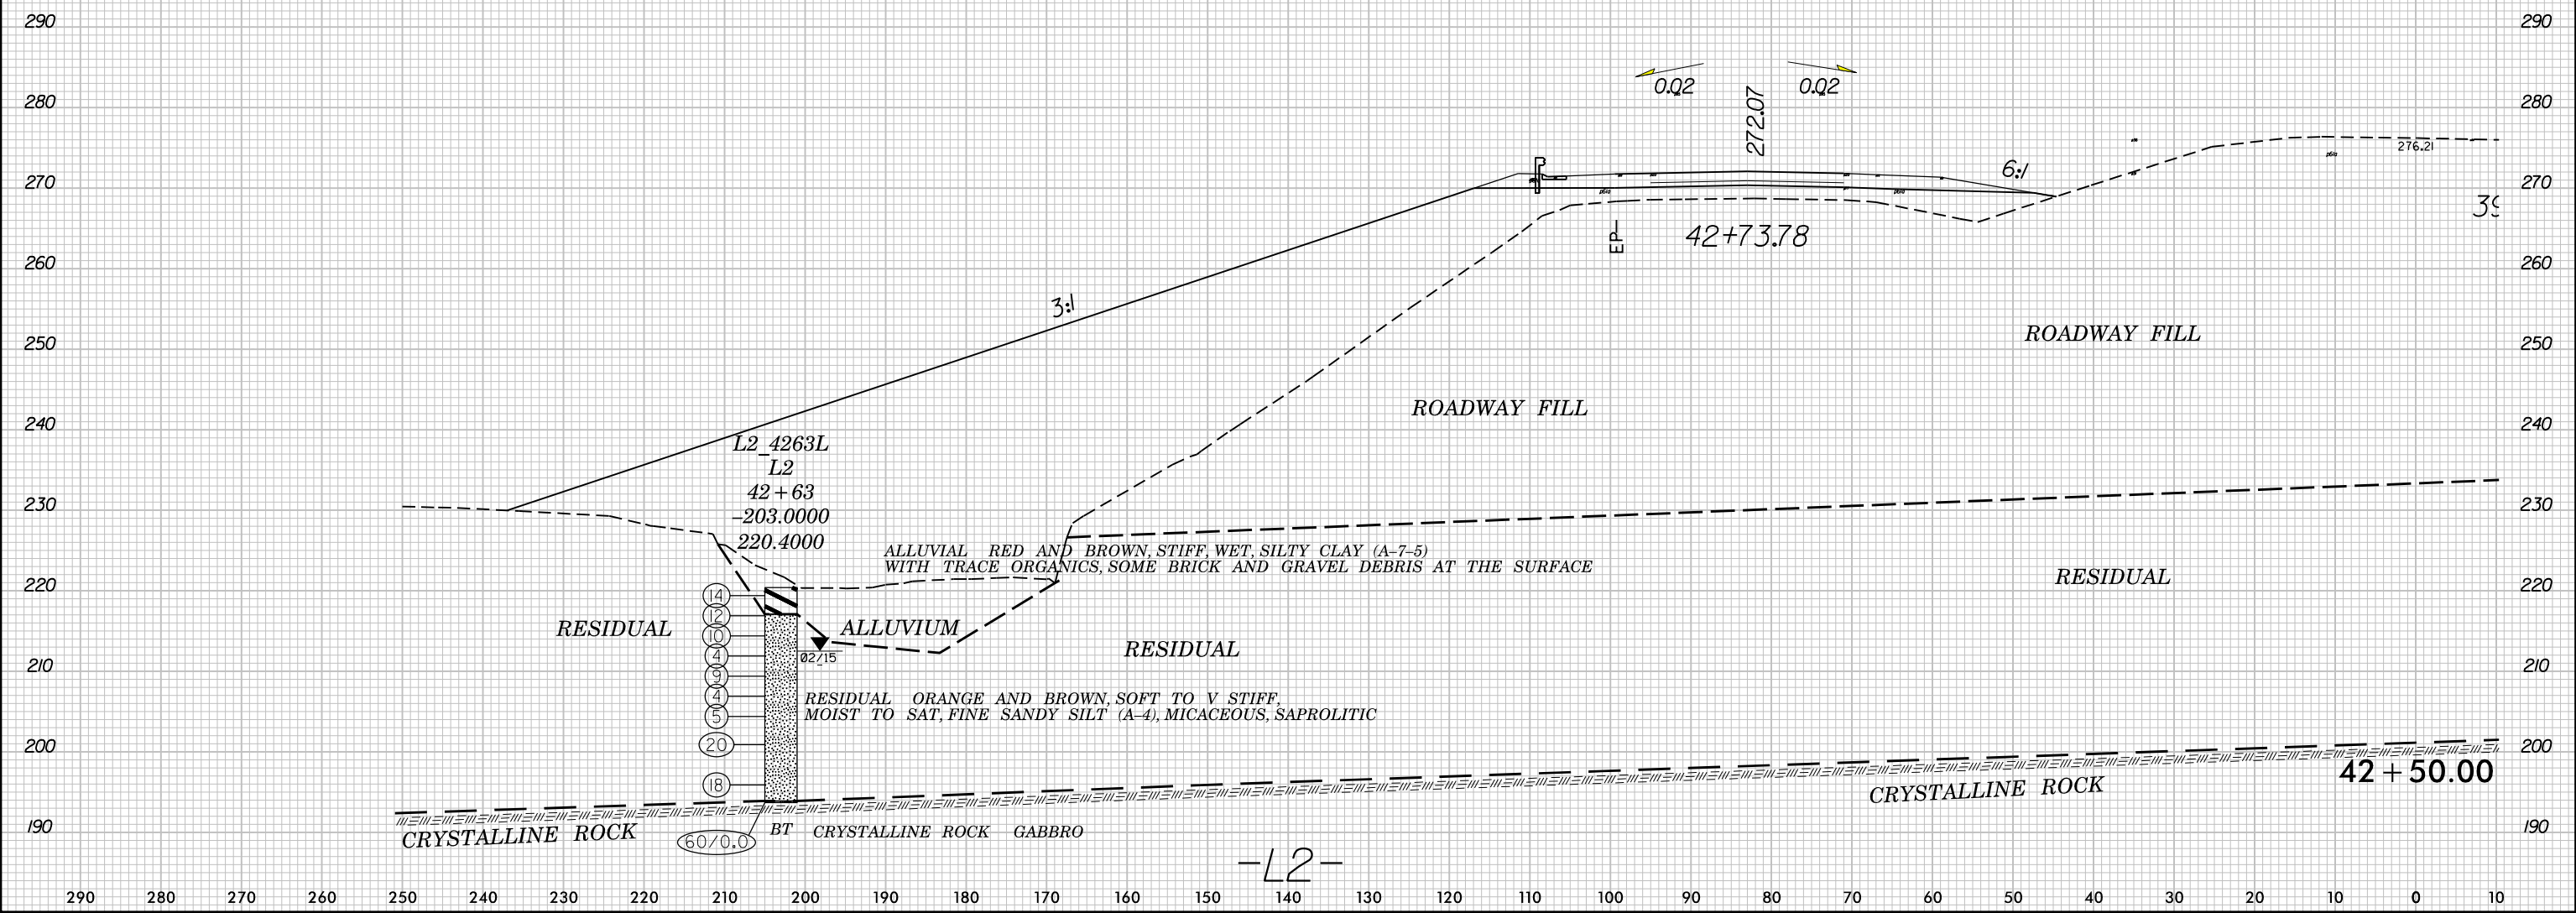


9:54:31 AM
R:\3421\B\353.dwg
3/2/00 10:55:22 AM
xp1.dgn


10 0 10 20 30 40 50 60 70 80 90 100 110 120 130 140 150 160 170 180 190 200 210 220 230 240 250 260 270 280 290

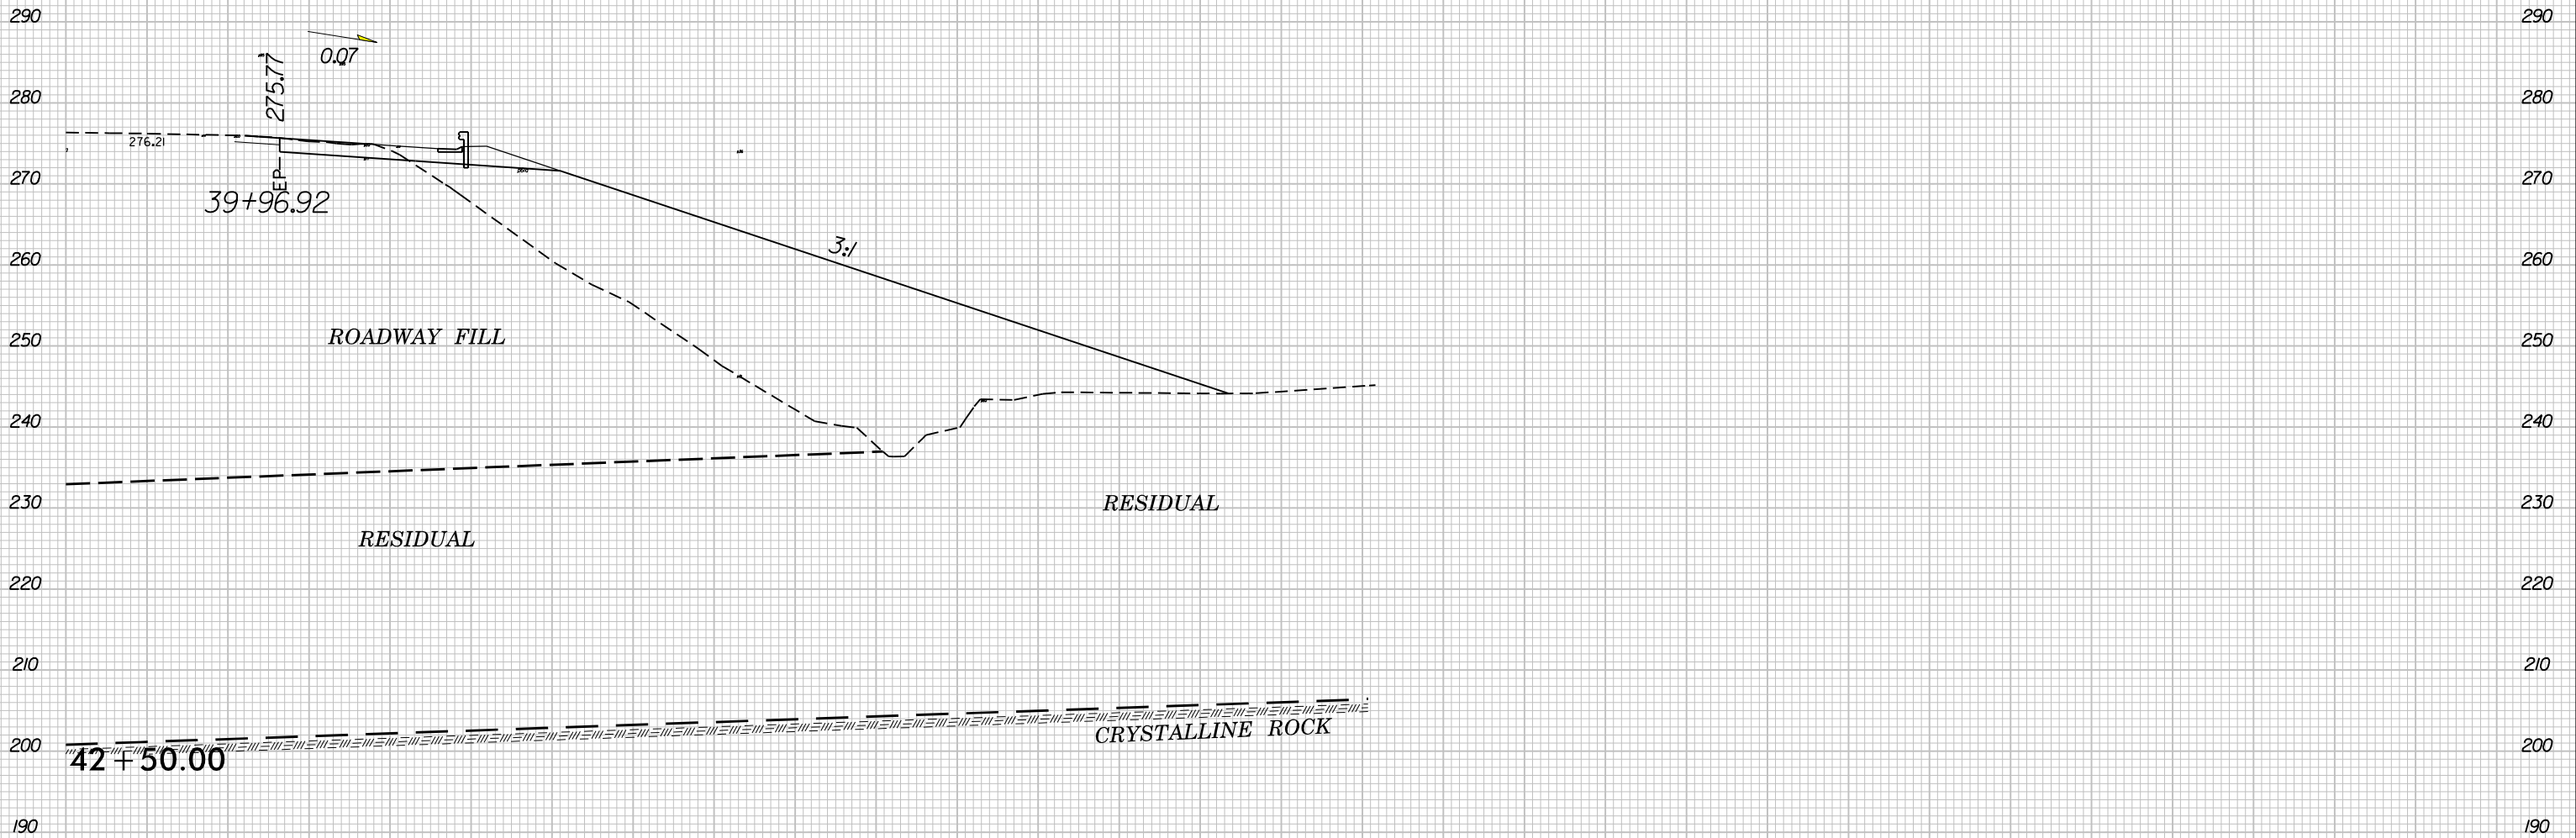


290 280 270 260 250 240 230 220 210 200 190 180 170 160 150 140 130 120 110 100 90 80 70 60 50 40 30 20 10 0 10

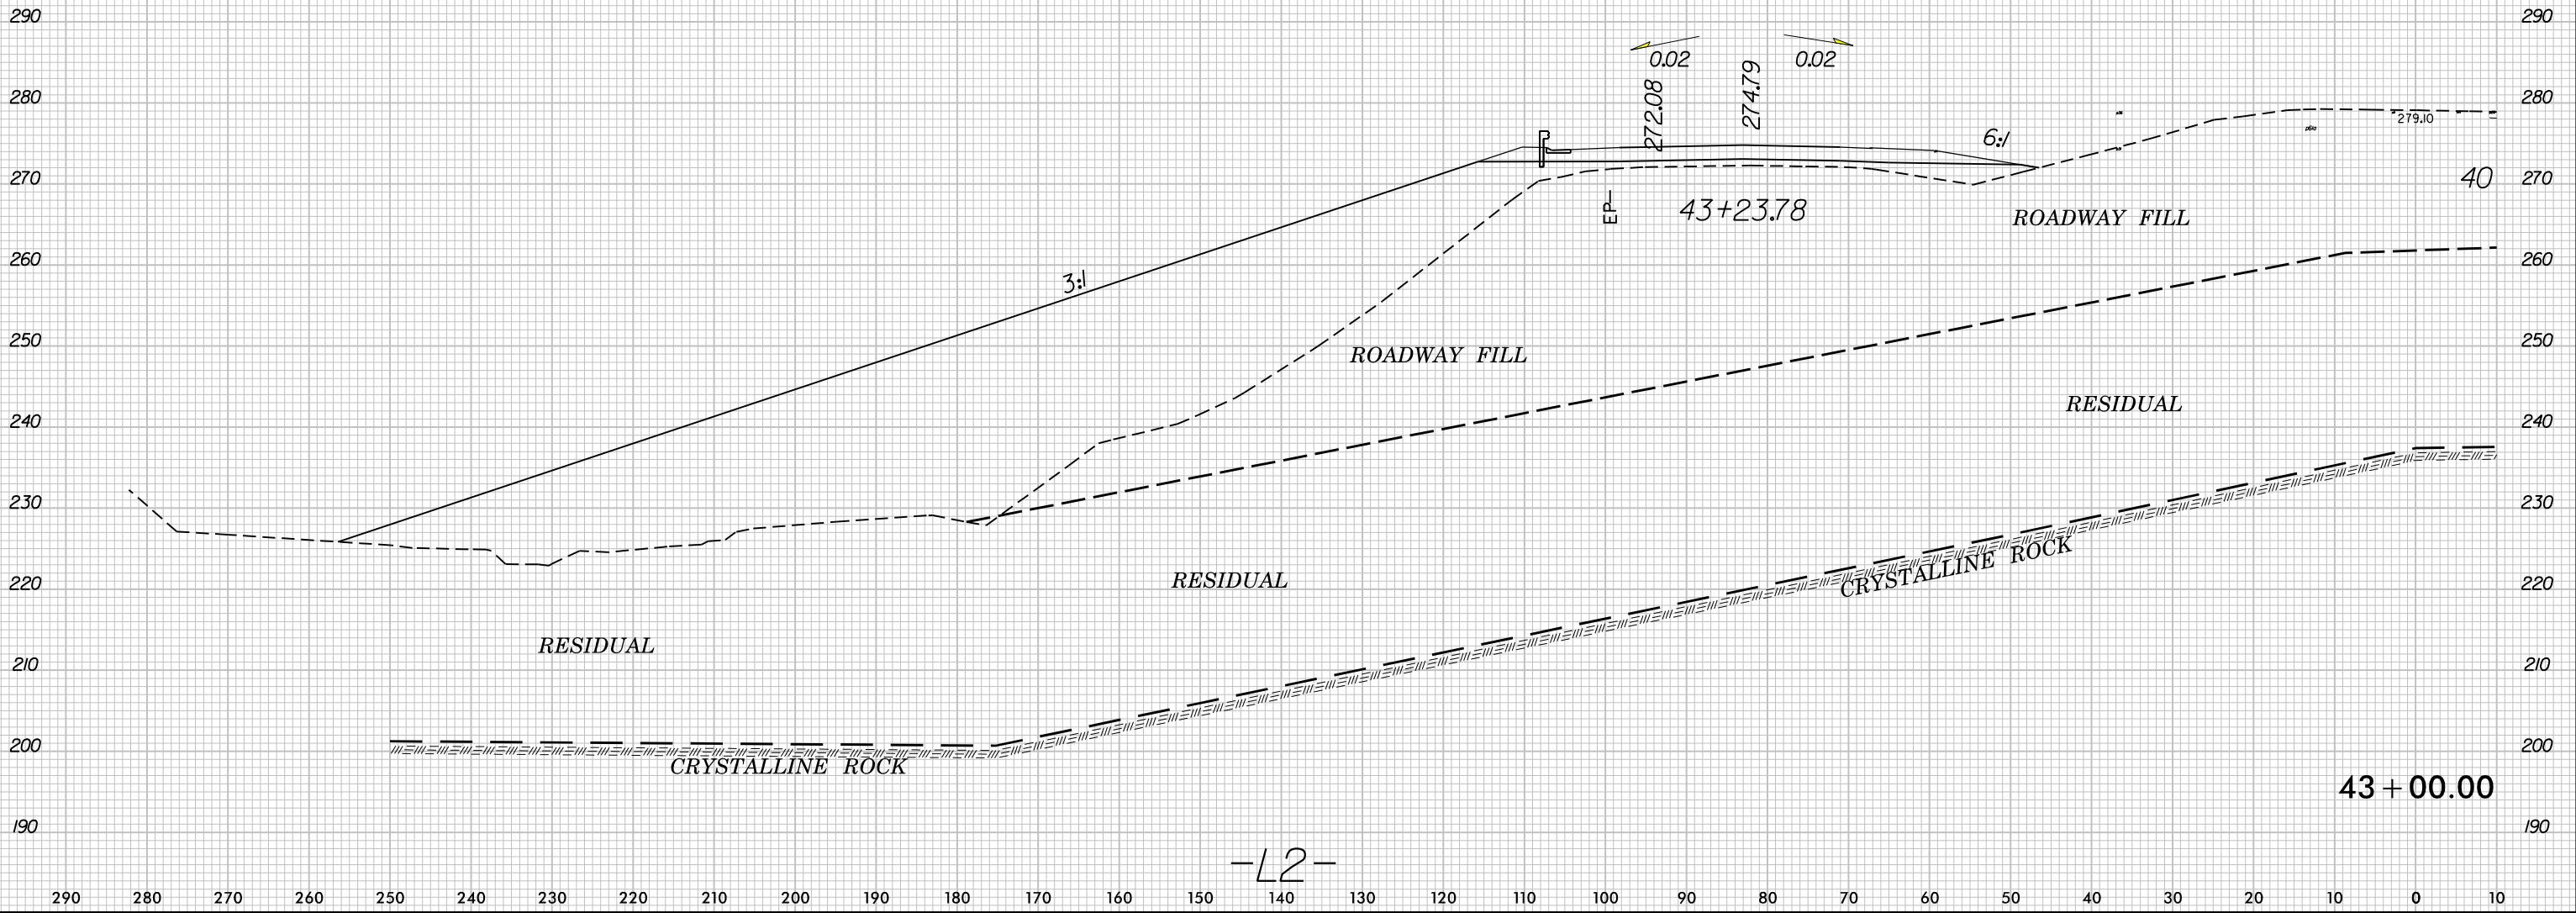


10 0 10 20 30 40 50 60 70 80 90 100 110 120 130 140 150 160 170 180 190 200 210 220 230 240 250 260 270 280 290

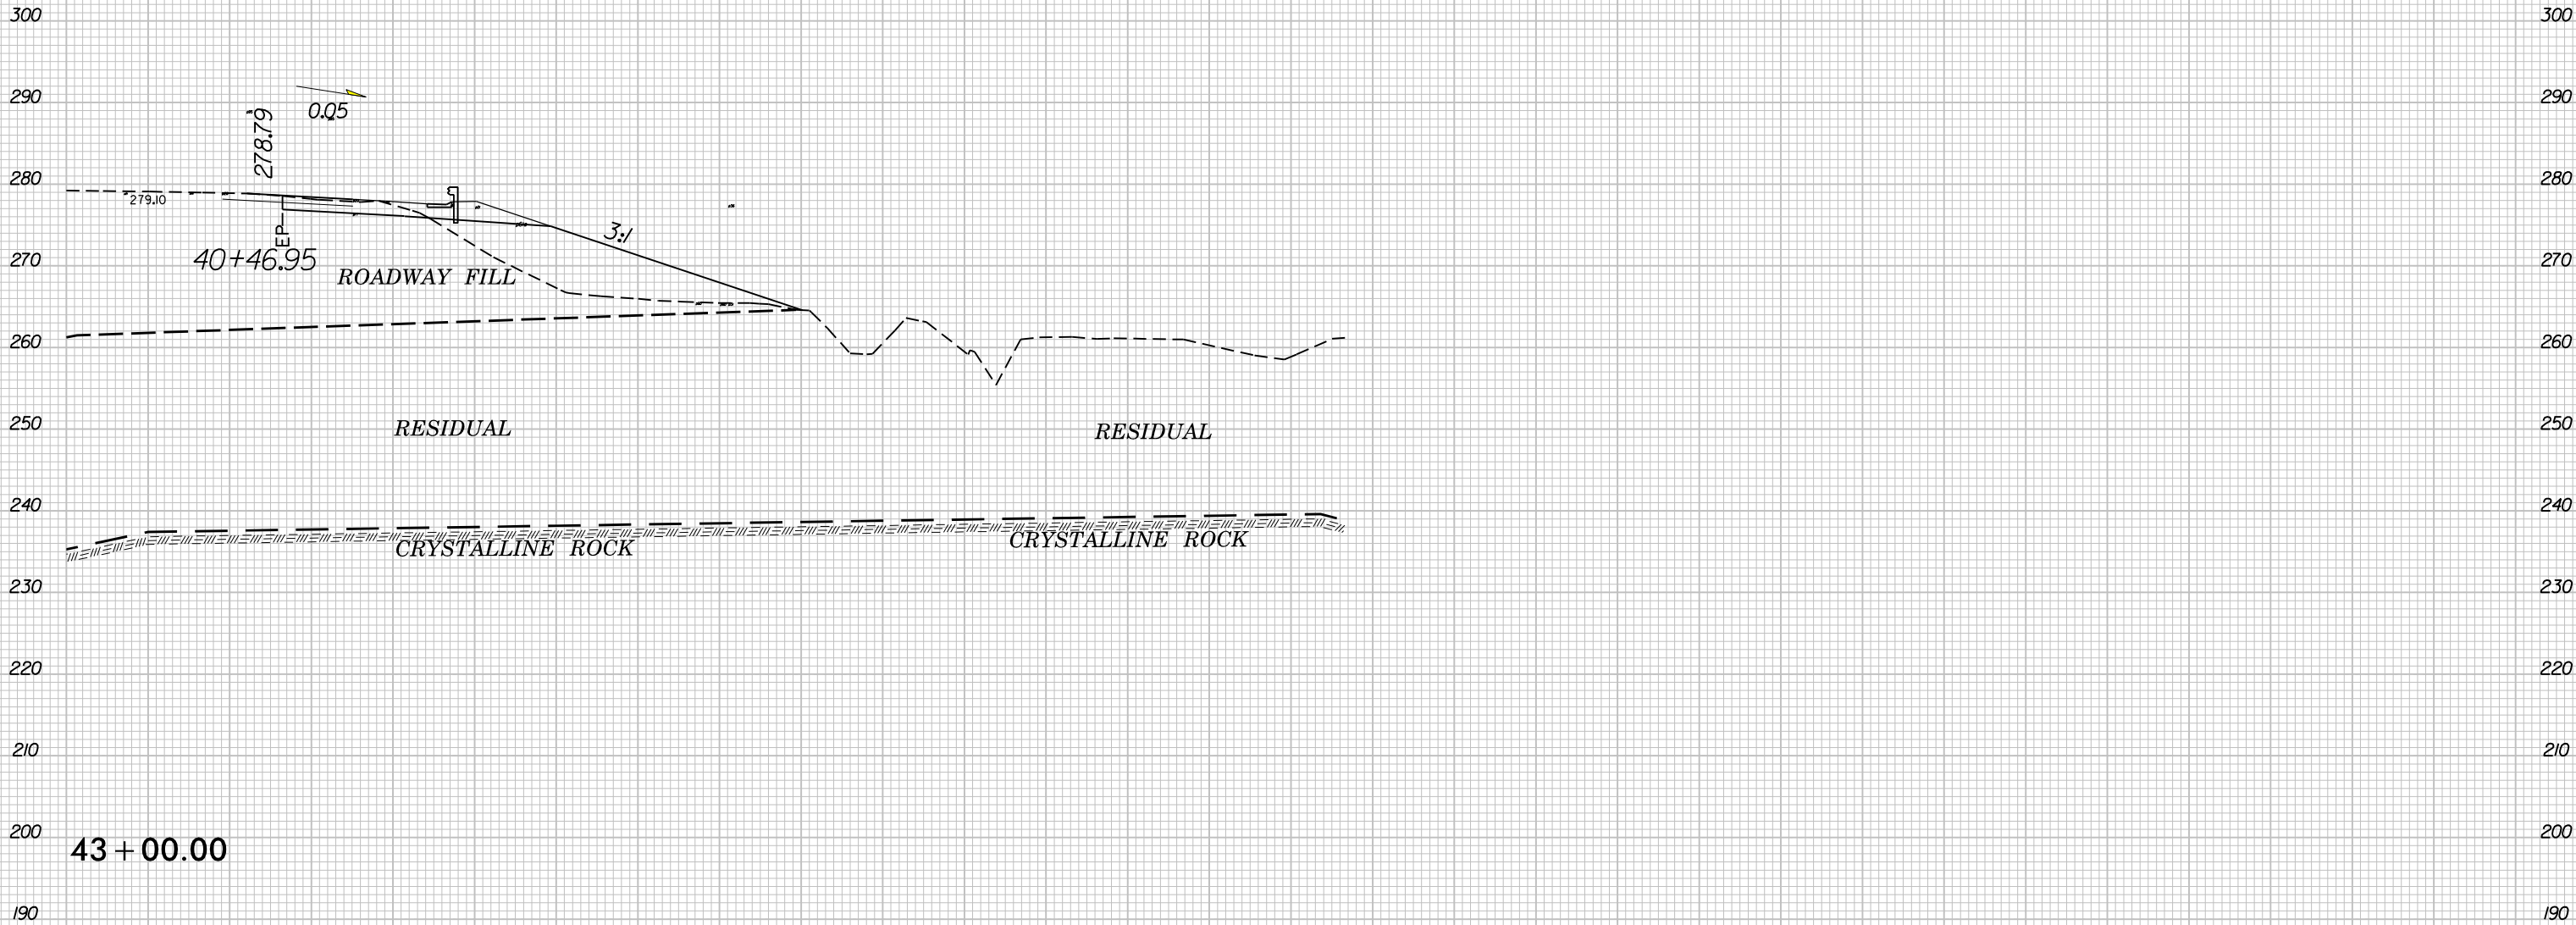

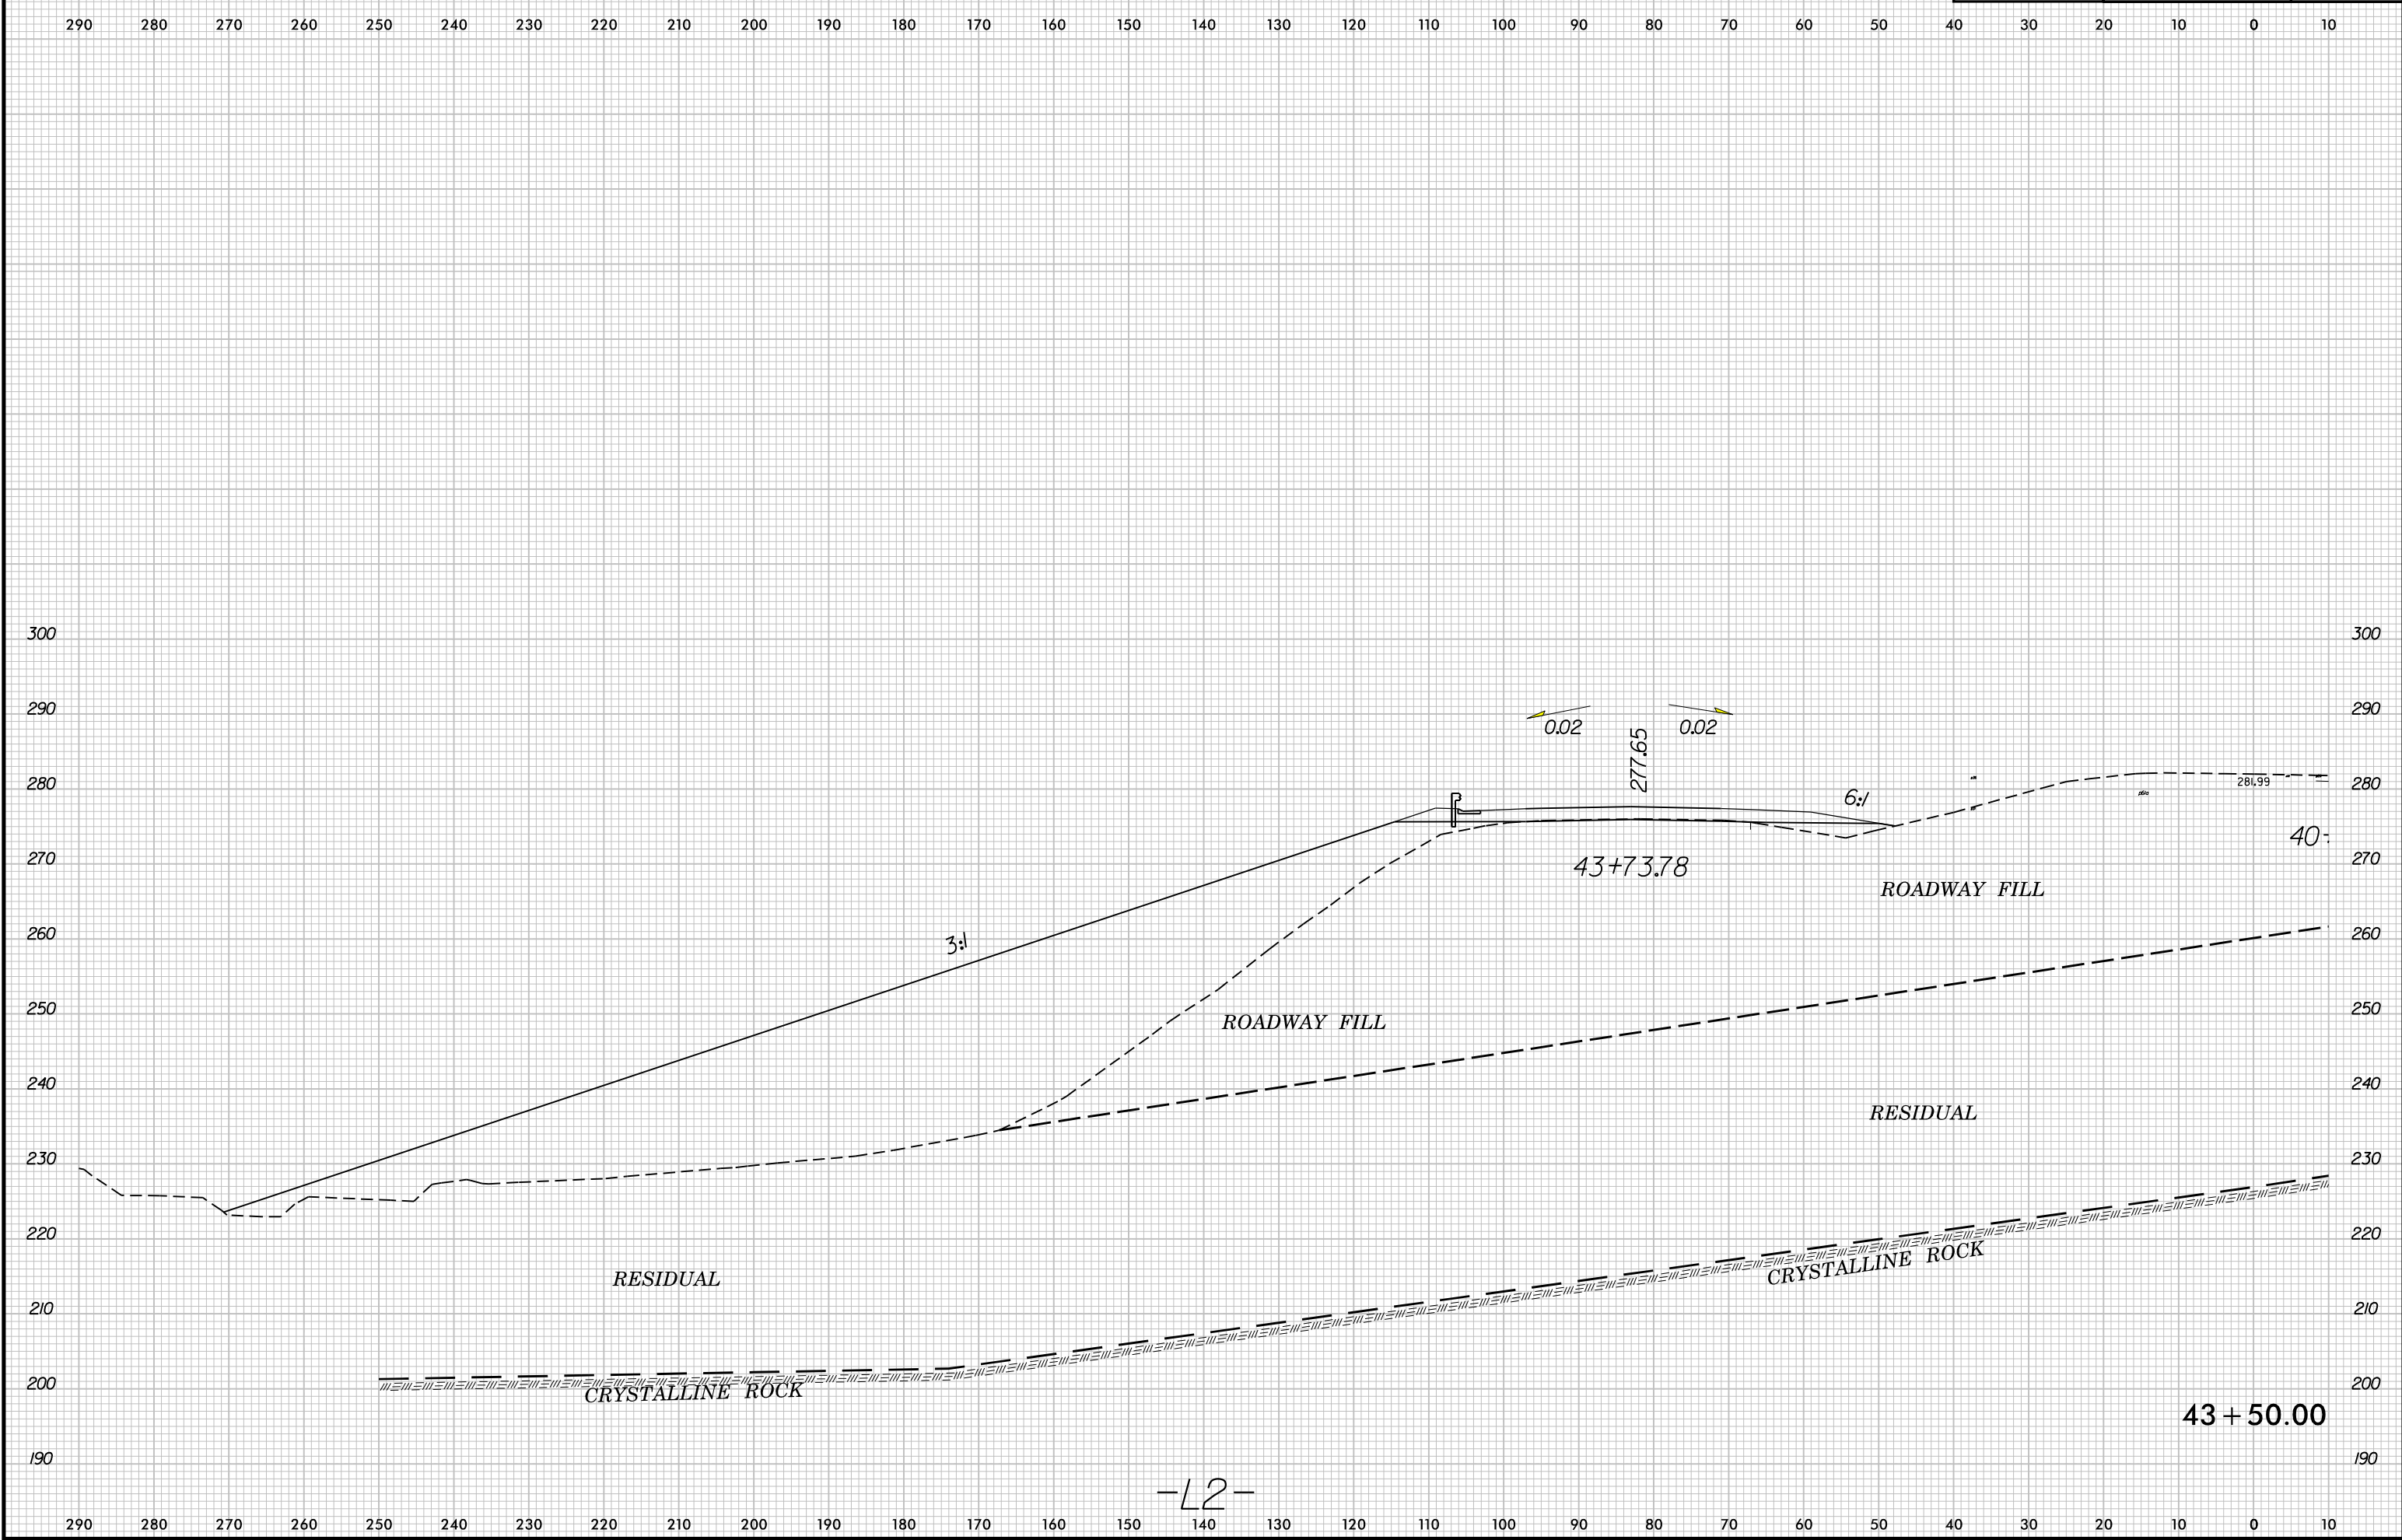


10 0 10 20 30 40 50 60 70 80 90 100 110 120 130 140 150 160 170 180 190 200 210 220 230 240 250 260 270 280 290

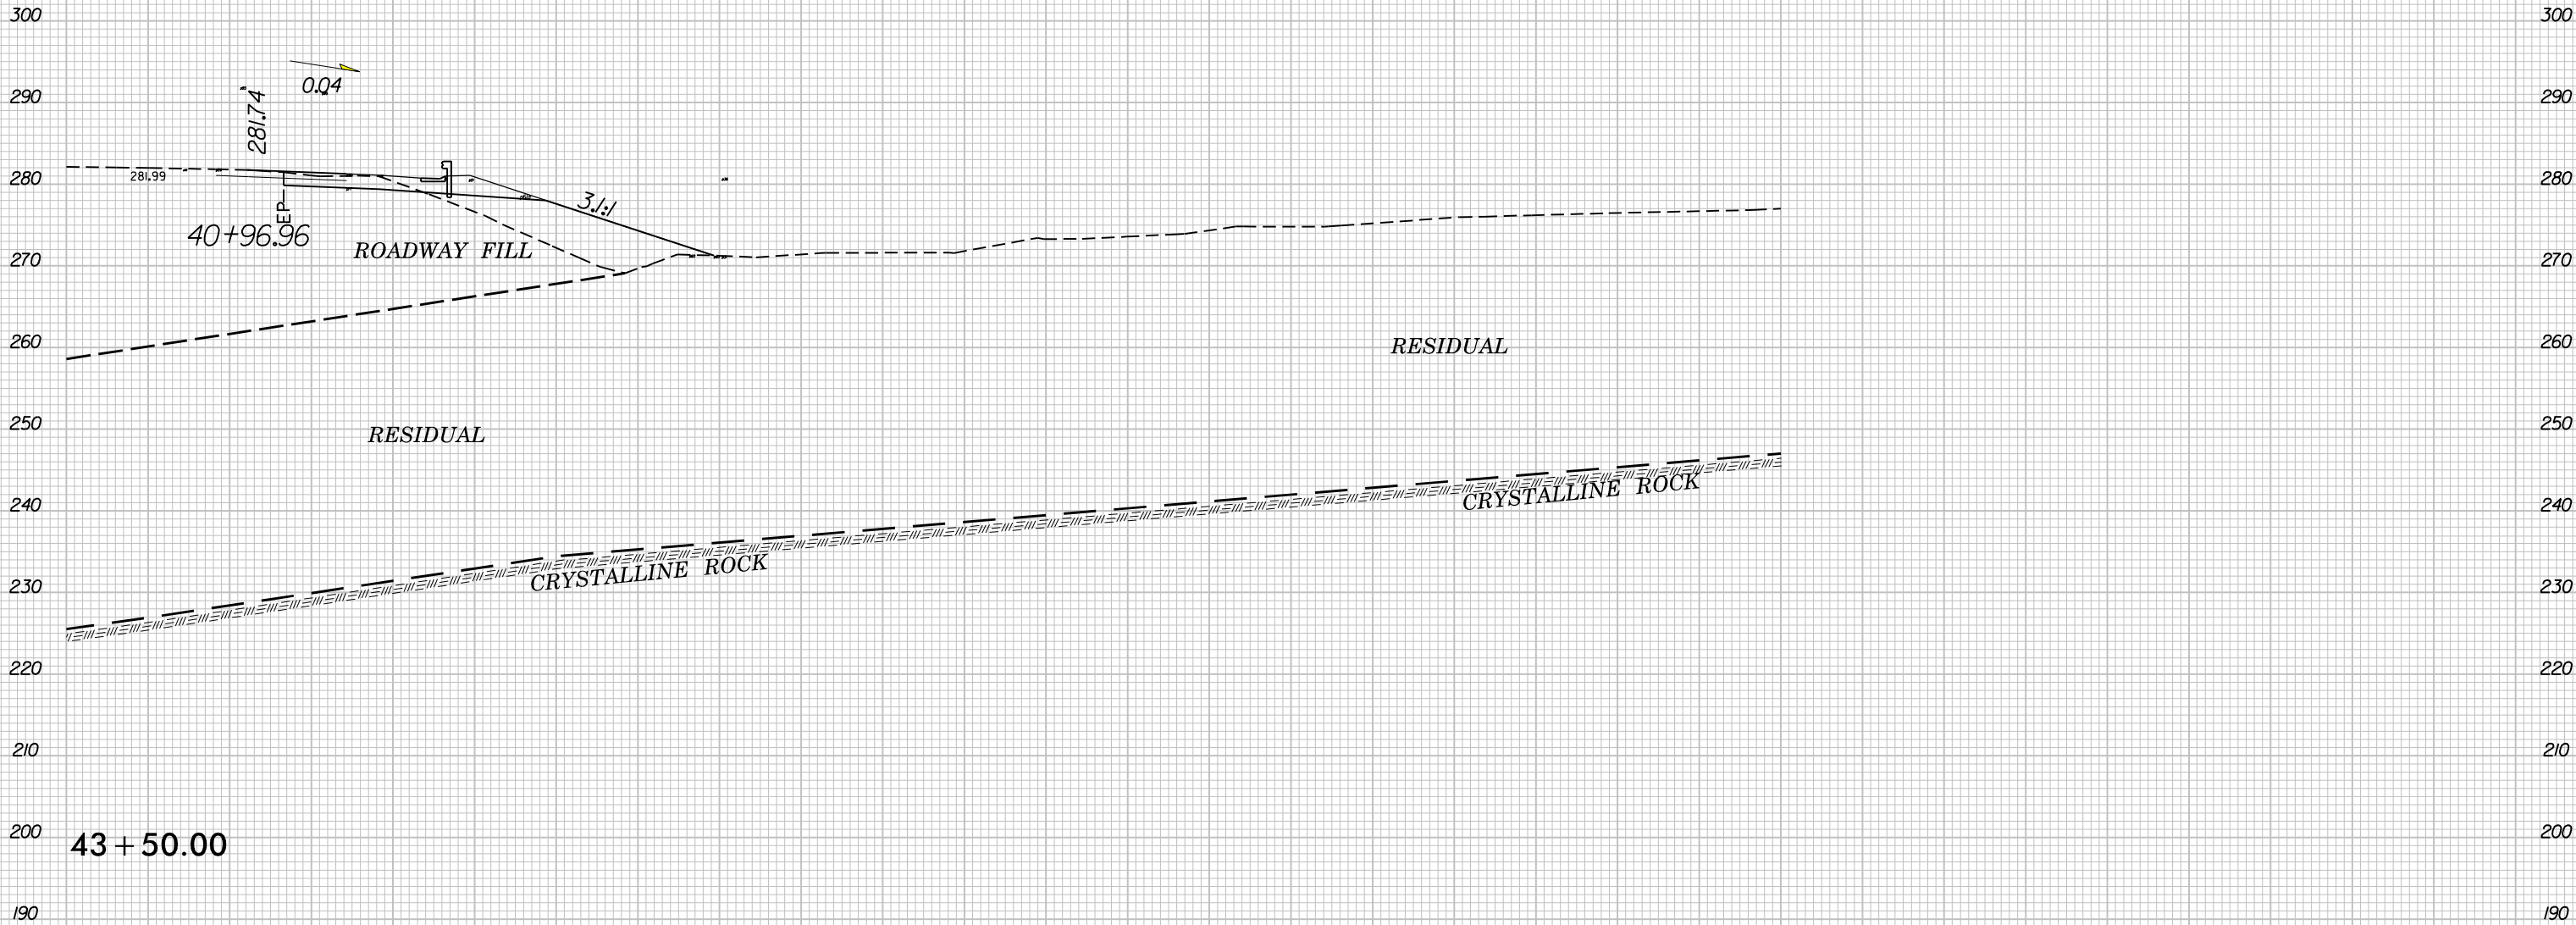

8/23/99

0 5 10	PROJ. REFERENCE NO.	SHEET NO.
	R-3421A	359

290 280 270 260 250 240 230 220 210 200 190 180 170 160 150 140 130 120 110 100 90 80 70 60 50 40 30 20 10 0 10

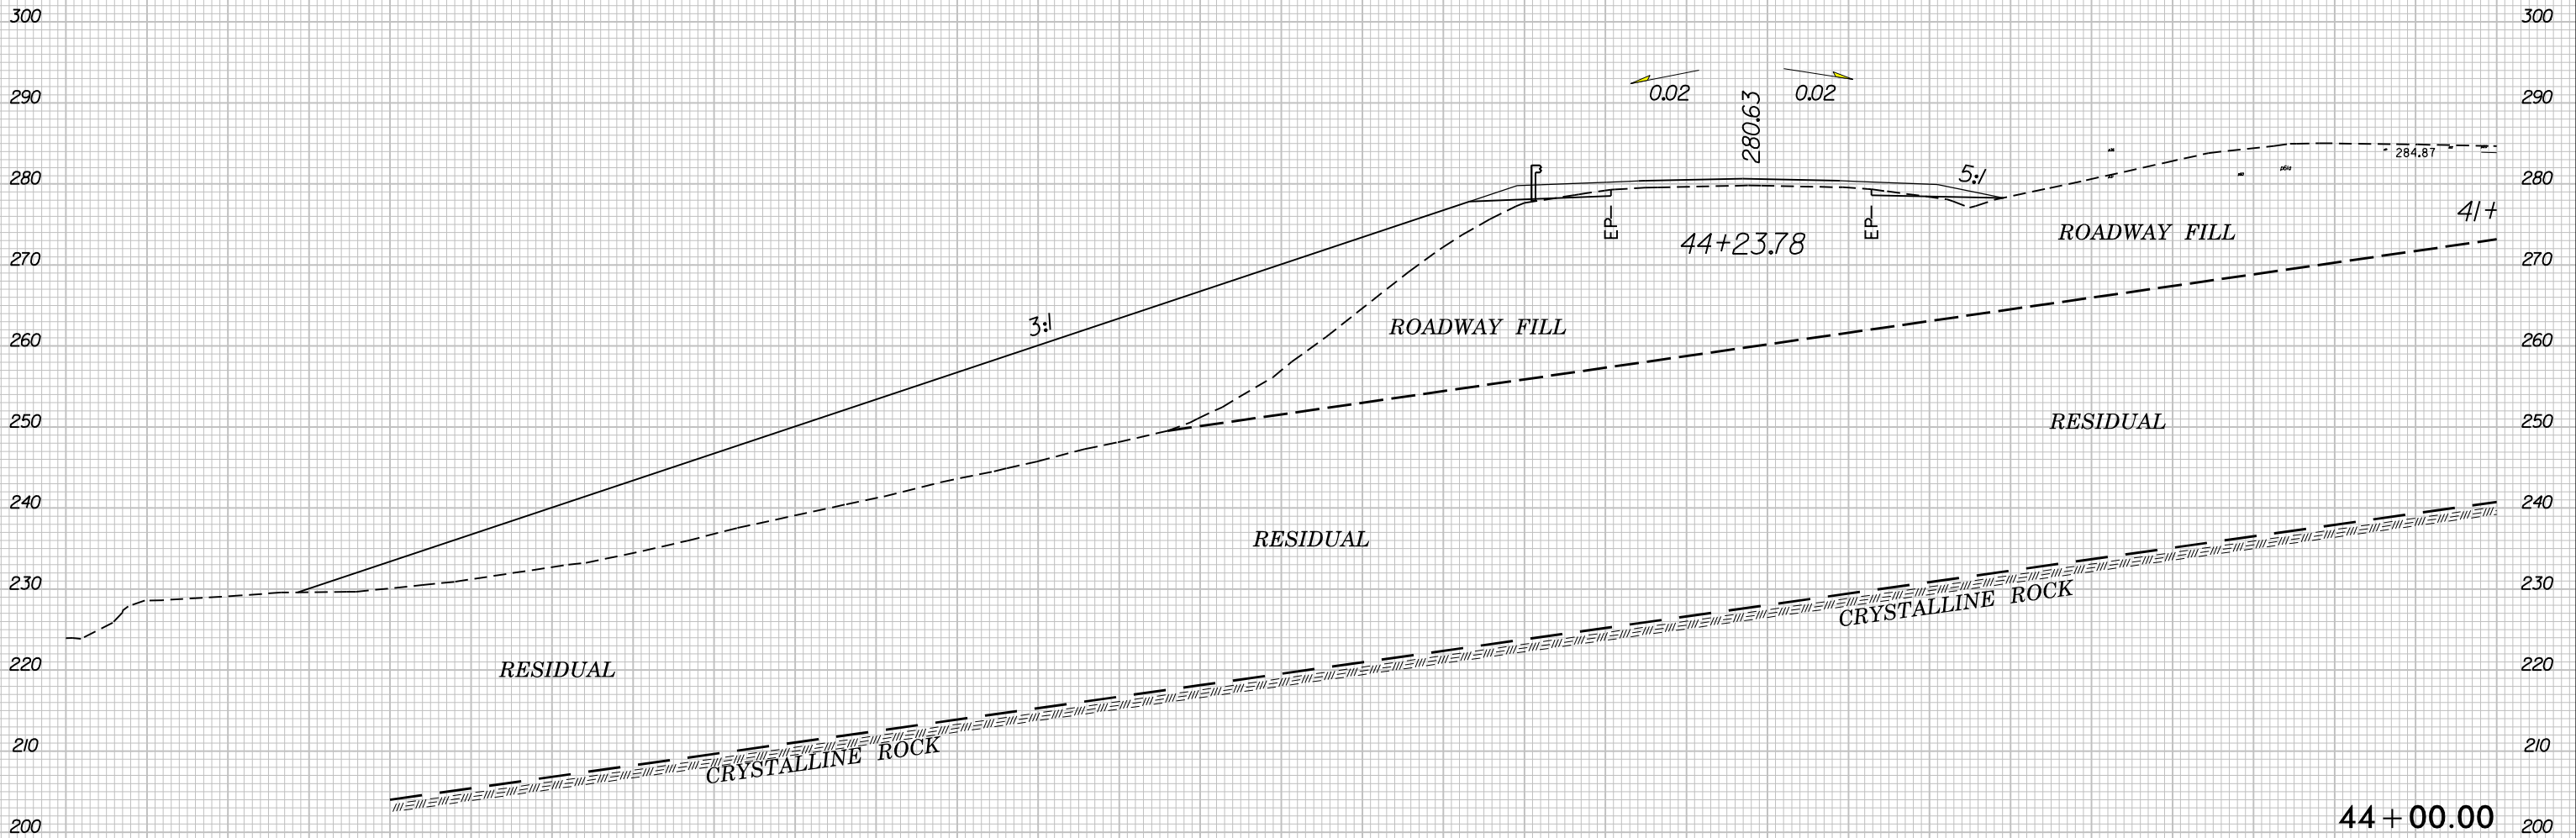


8:29:22 AM R:\421A\REF0\sheet_1_2_xpl.dgn

290 280 270 260 250 240 230 220 210 200 190 180 170 160 150 140 130 120 110 100 90 80 70 60 50 40 30 20 10 0 10


44 + 00.00

10 0 10 20 30 40 50 60 70 80 90 100 110 120 130 140 150 160 170 180 190 200 210 220 230 240 250 260 270 280 290

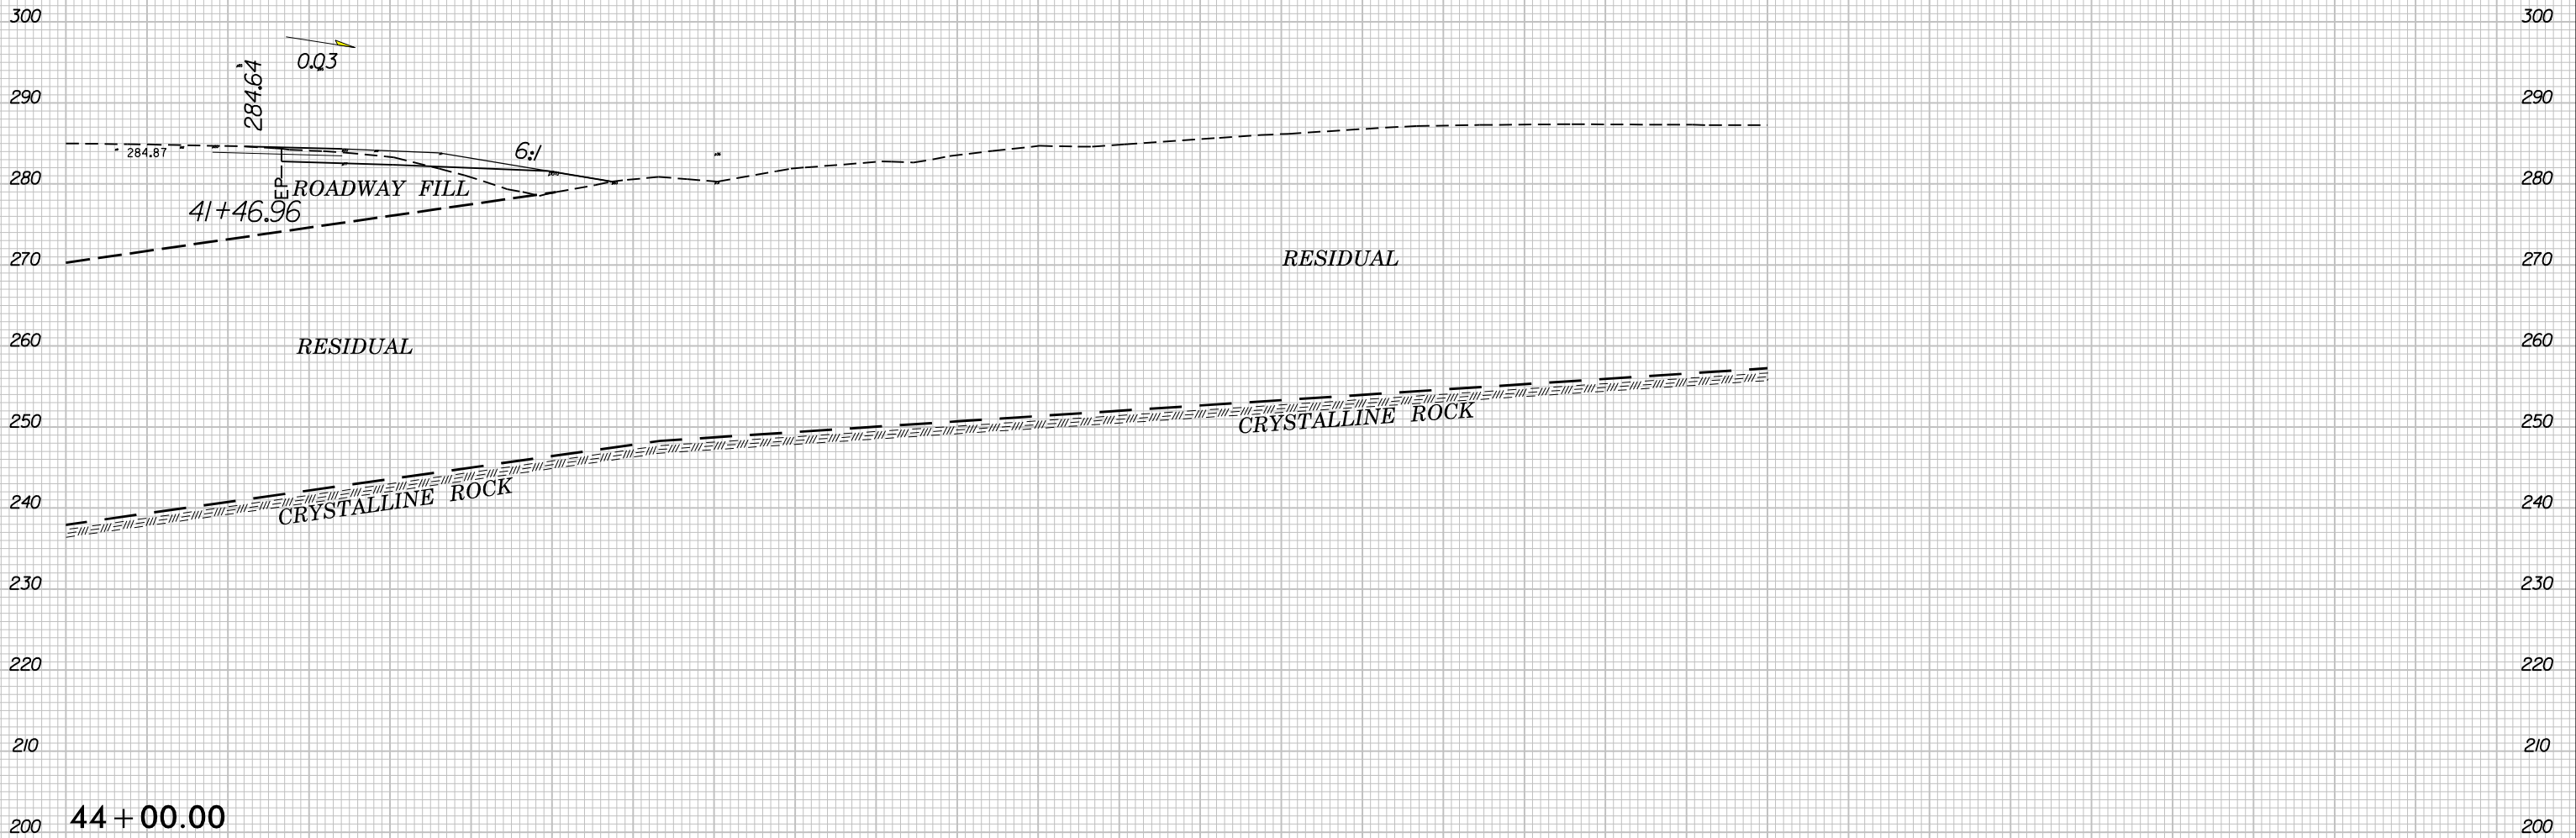



10 0 10 20 30 40 50 60 70 80 90 100 110 120 130 140 150 160 170 180 190 200 210 220 230 240 250 260 270 280 290

10 0 10 20 30 40 50 60 70 80 90 100 110 120 130 140 150 160 170 180 190 200 210 220 230 240 250 260 270 280 290


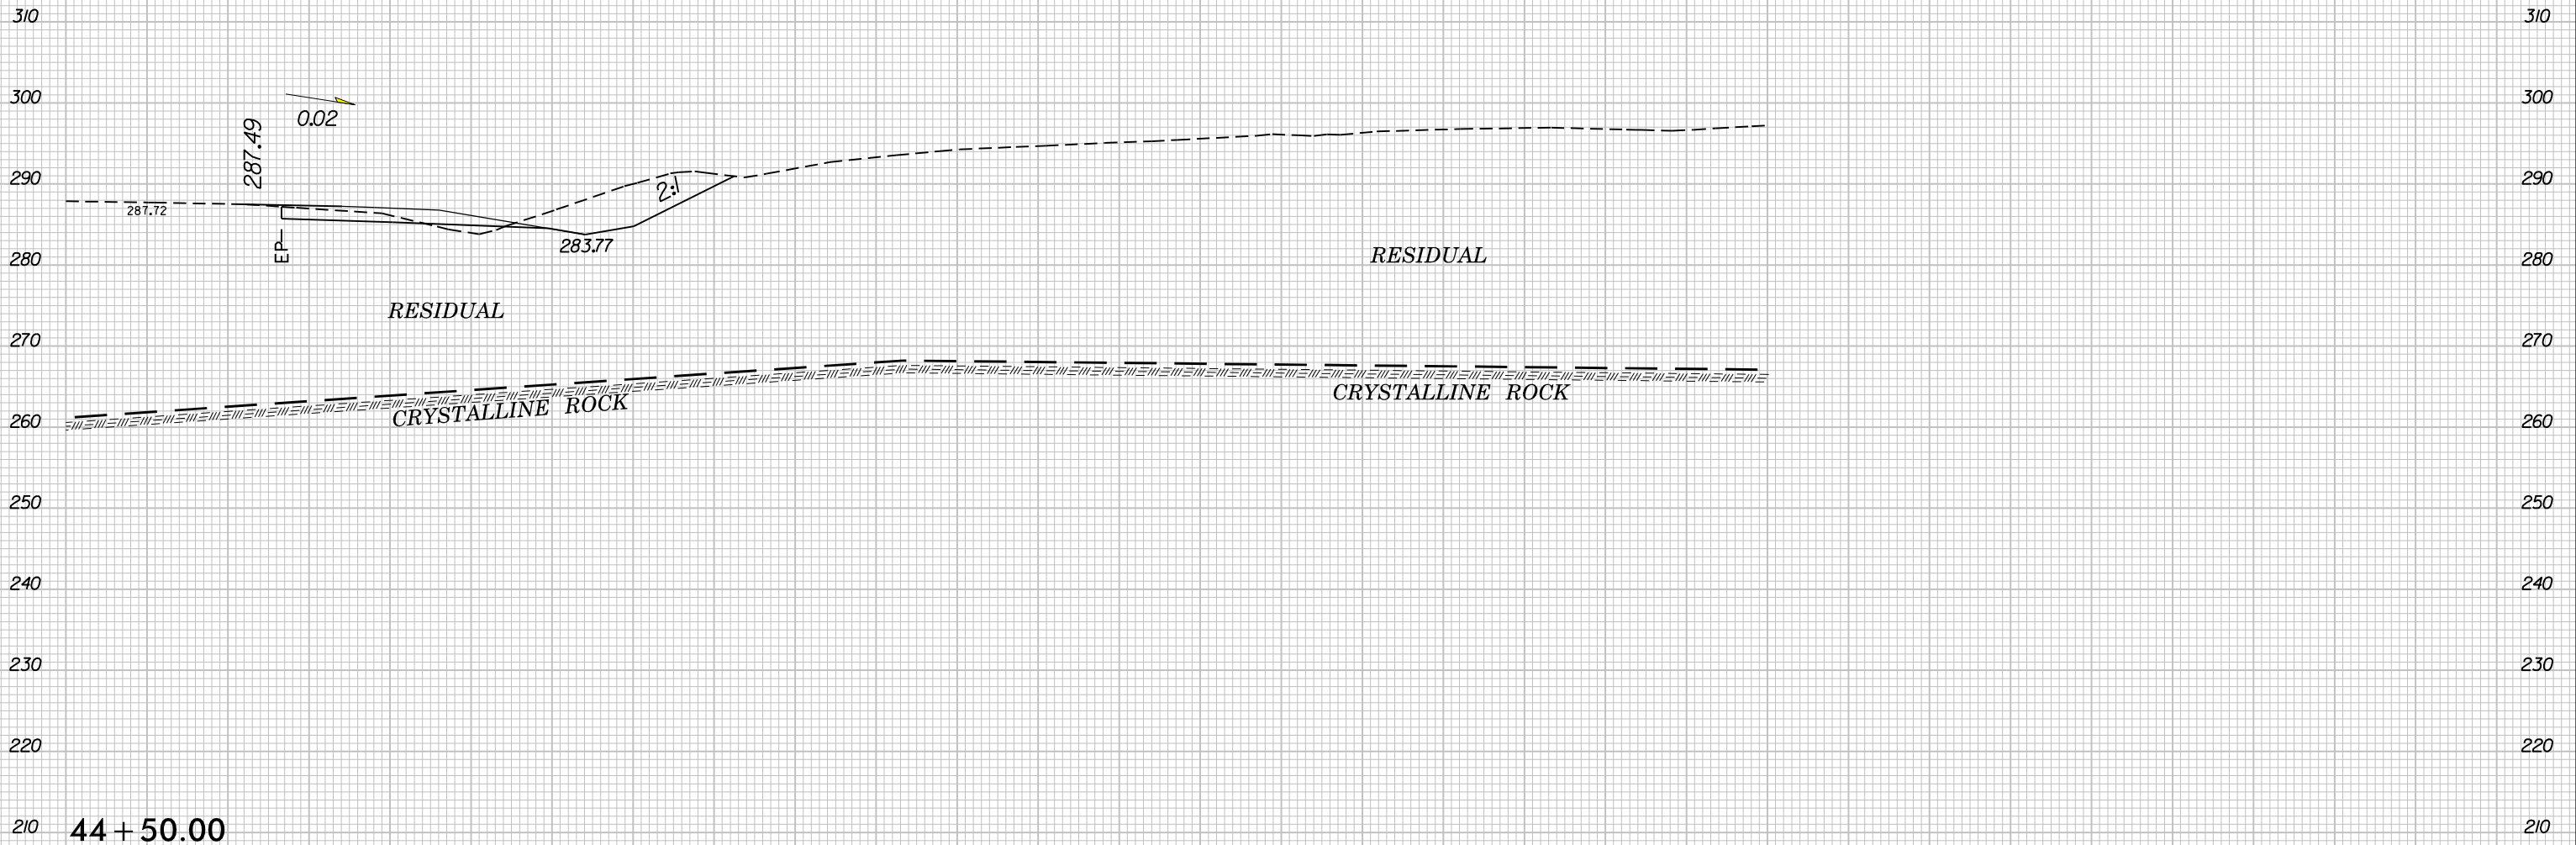


10 0 10 20 30 40 50 60 70 80 90 100 110 120 130 140 150 160 170 180 190 200 210 220 230 240 250 260 270 280 290

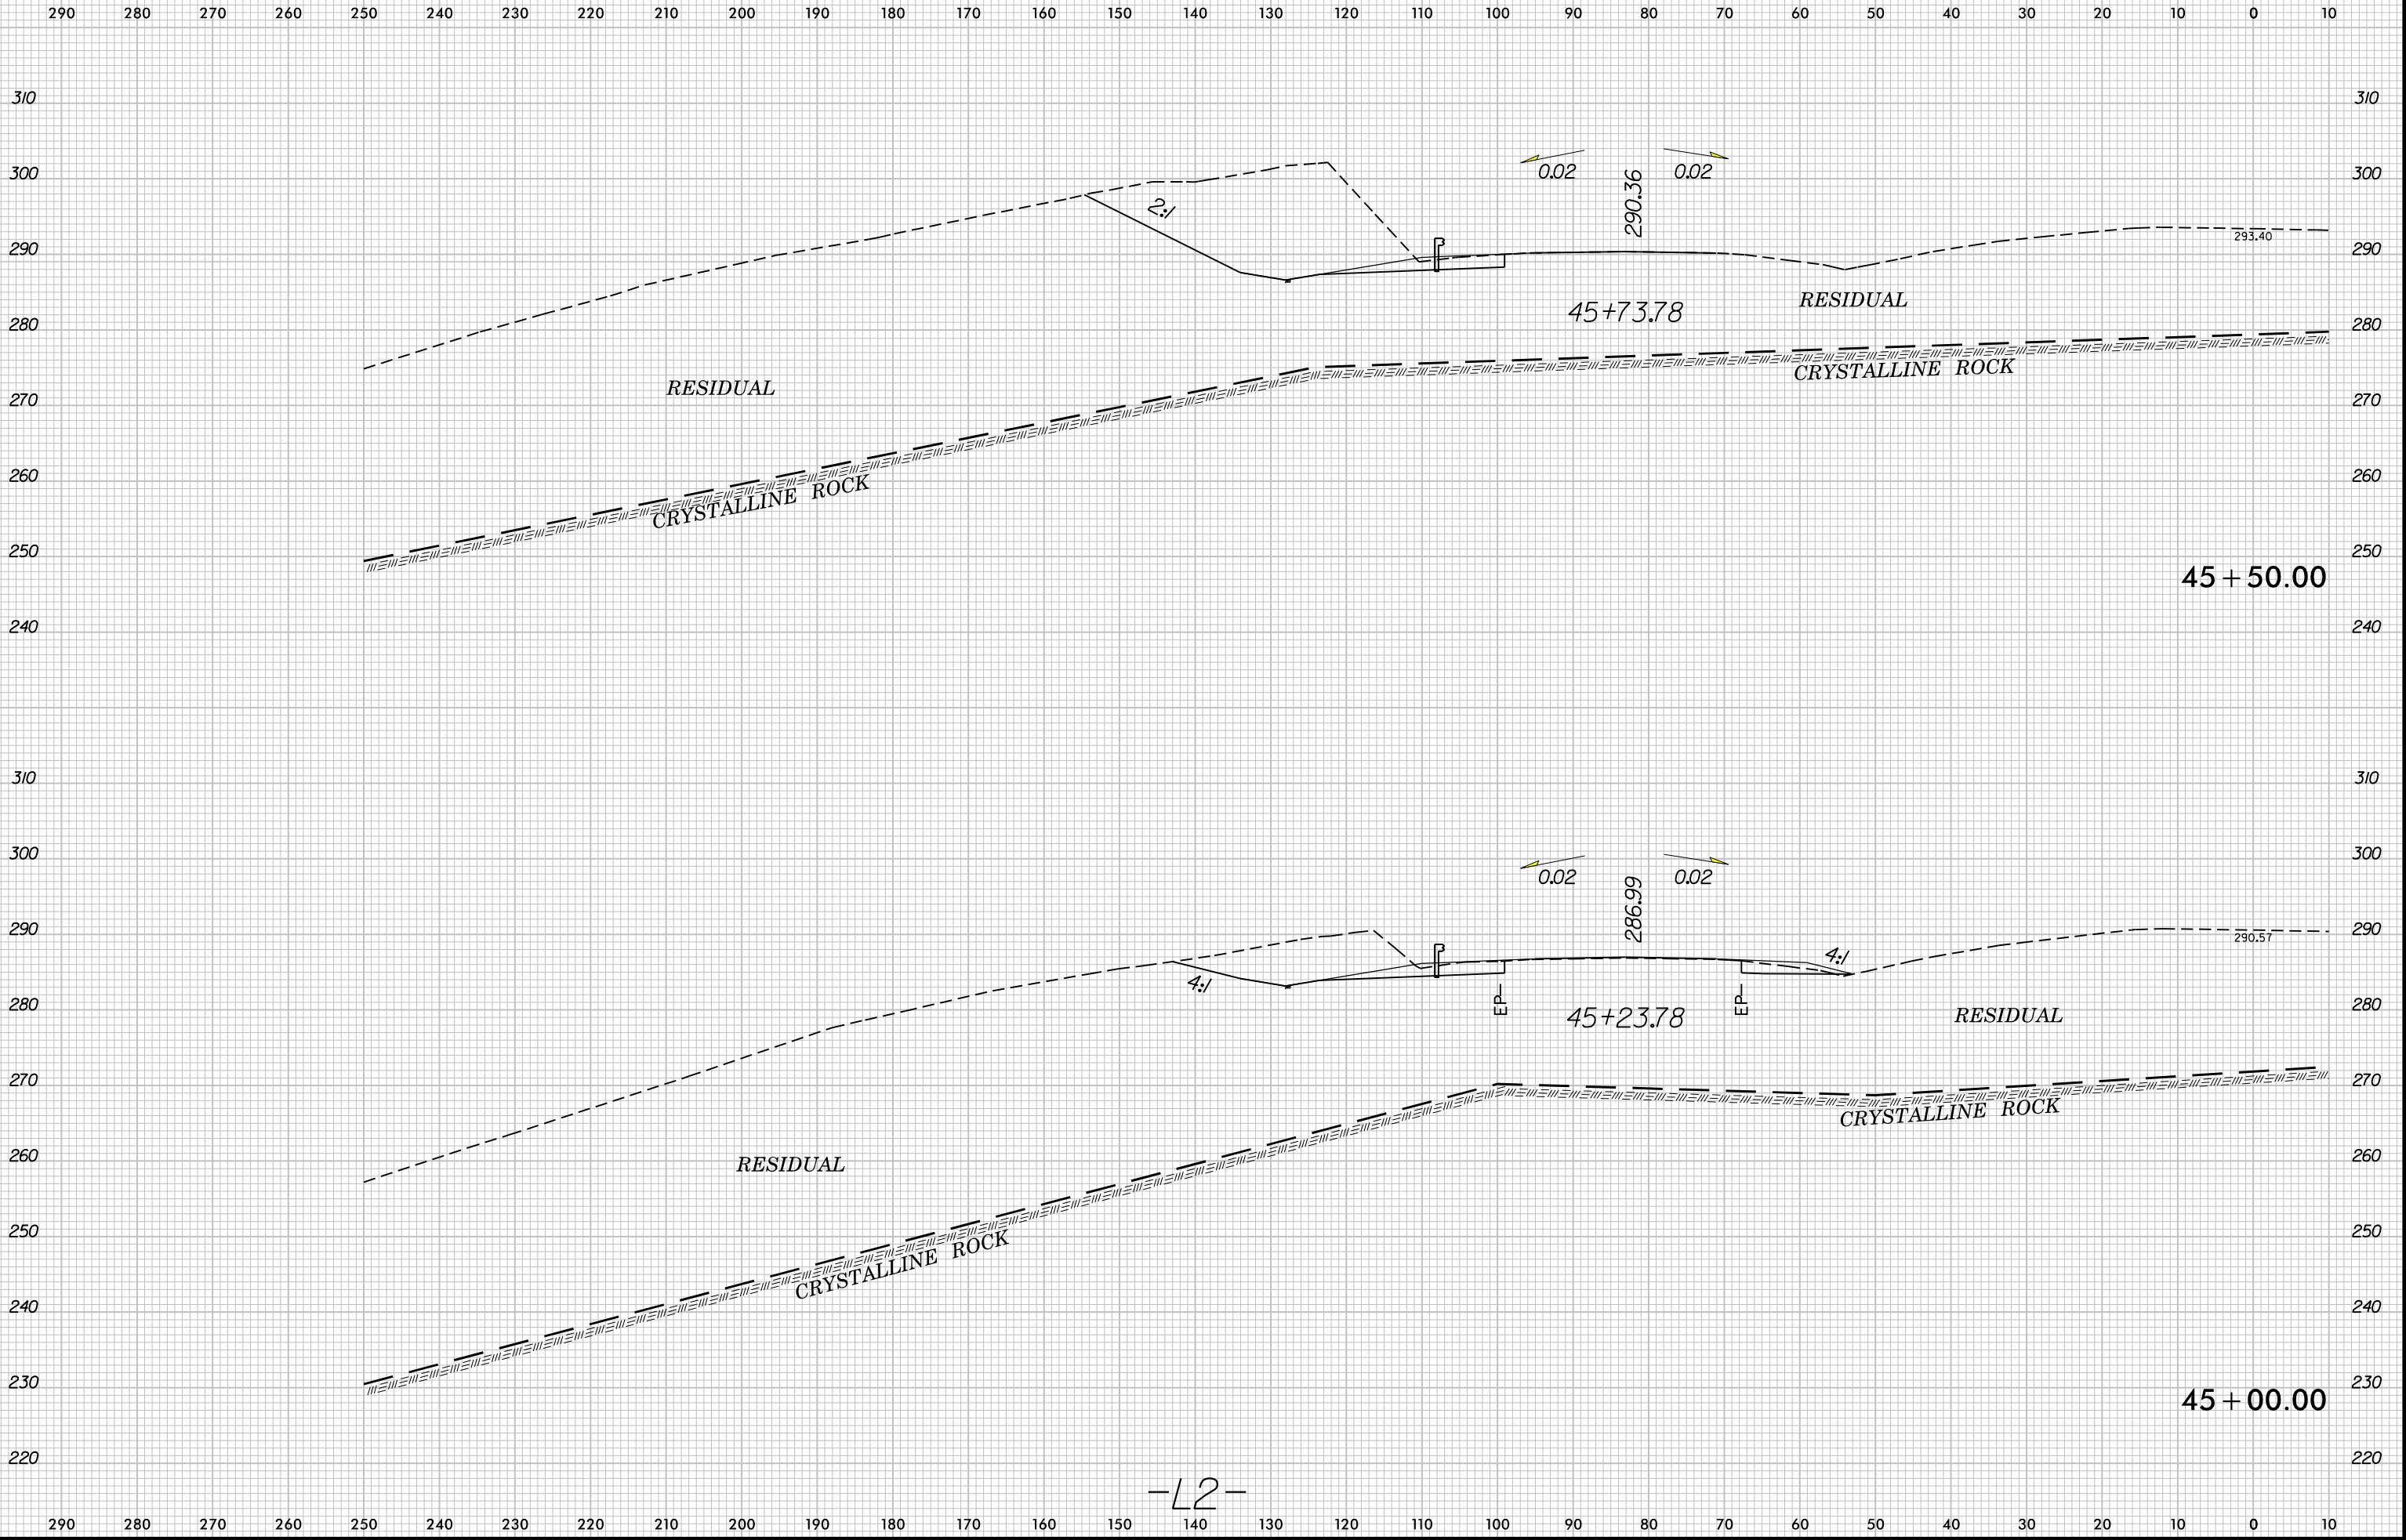


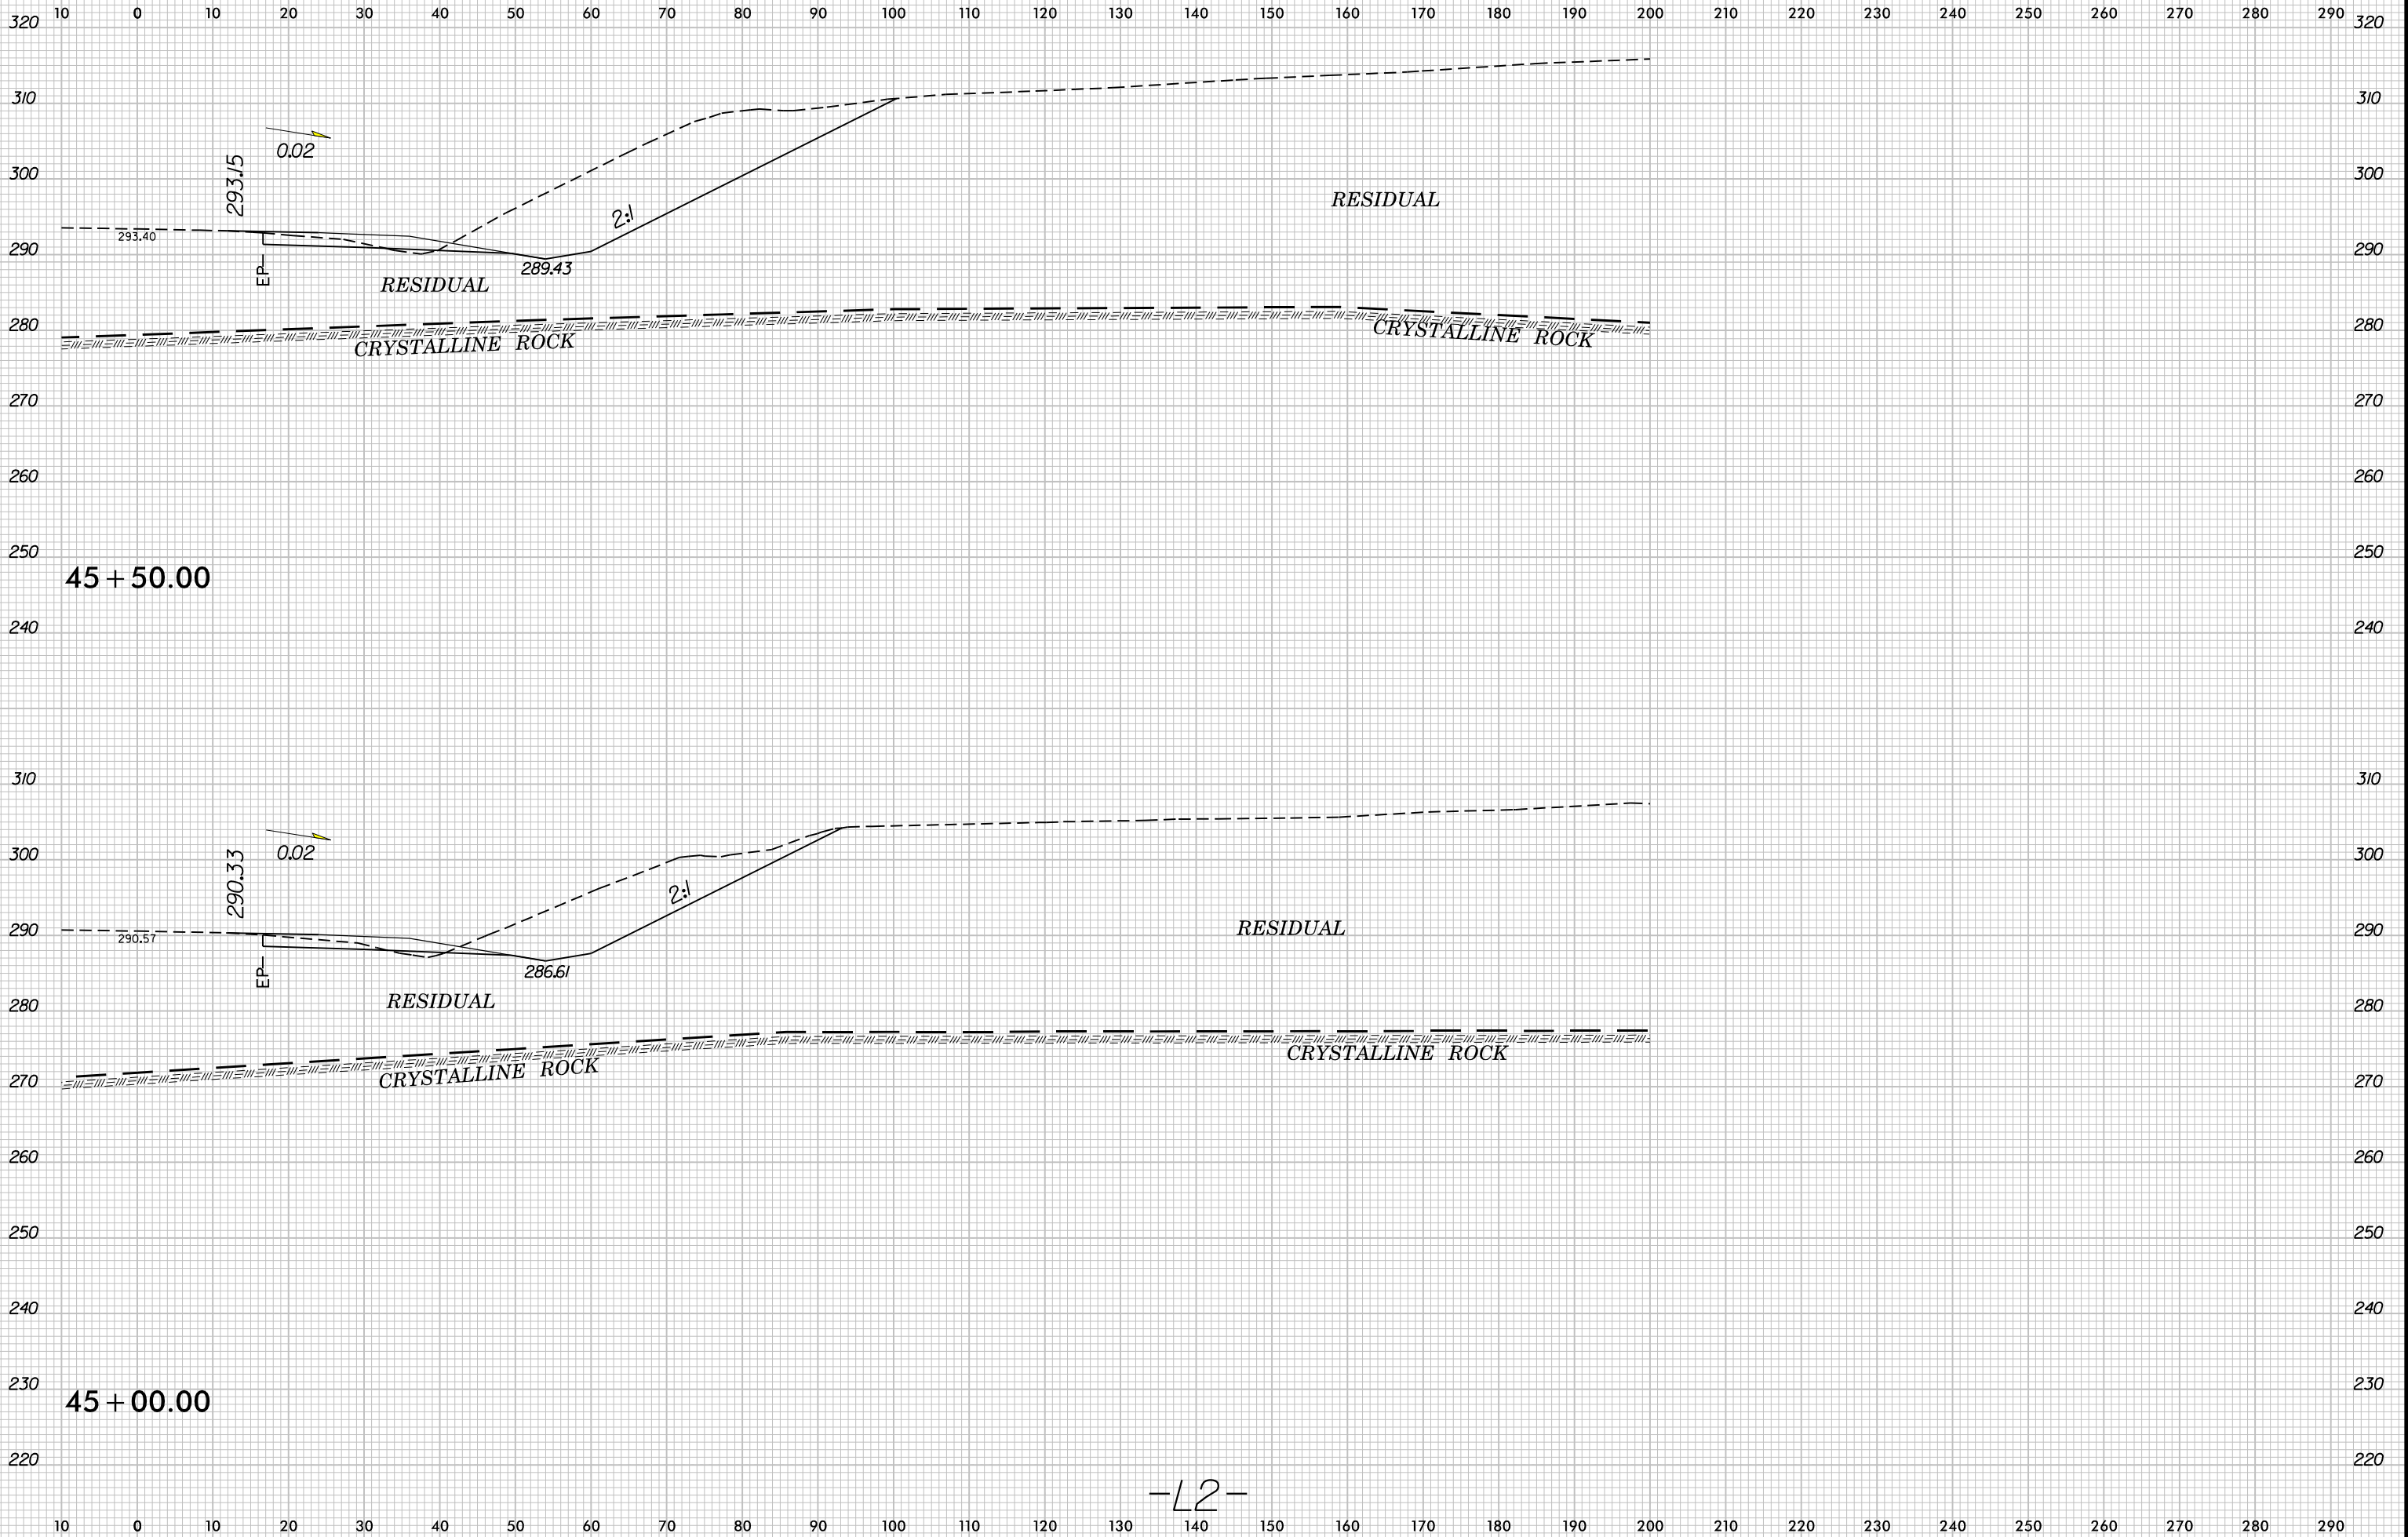


290 280 270 260 250 240 230 220 210 200 190 180 170 160 150 140 130 120 110 100 90 80 70 60 50 40 30 20 10 0 10

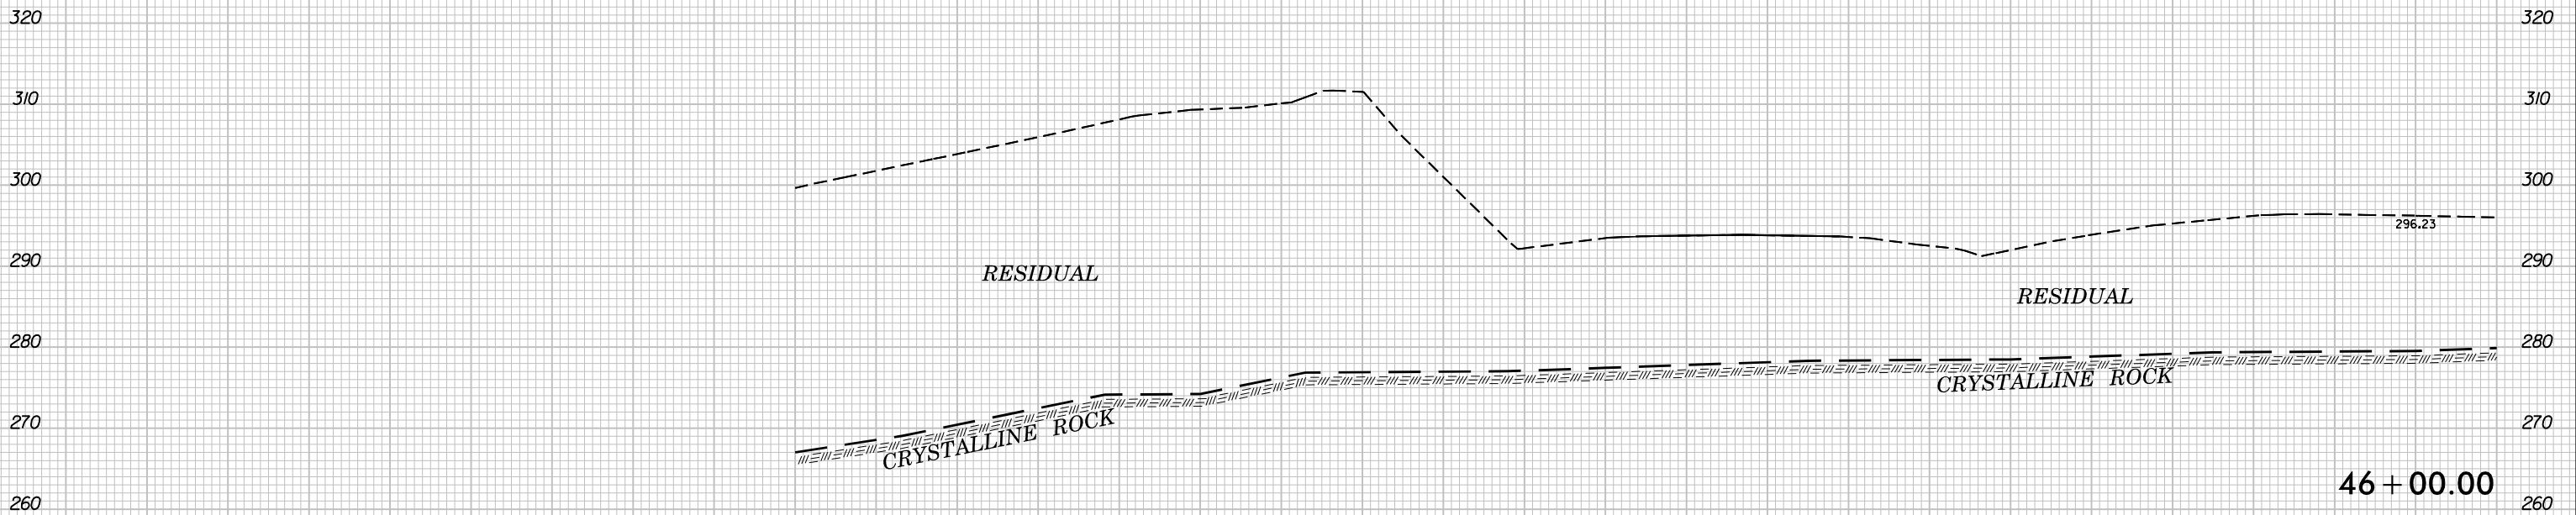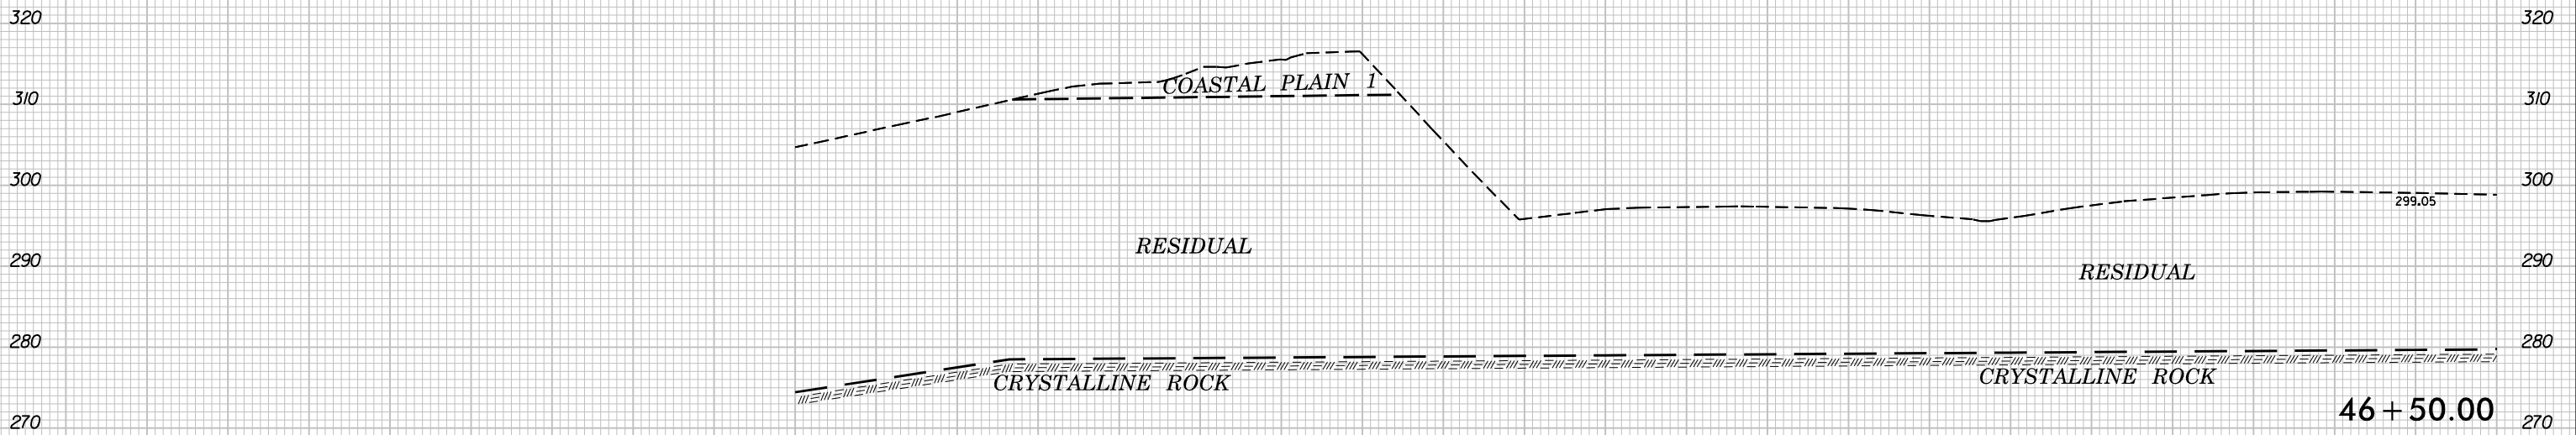

10 0 10 20 30 40 50 60 70 80 90 100 110 120 130 140 150 160 170 180 190 200 210 220 230 240 250 260 270 280 290

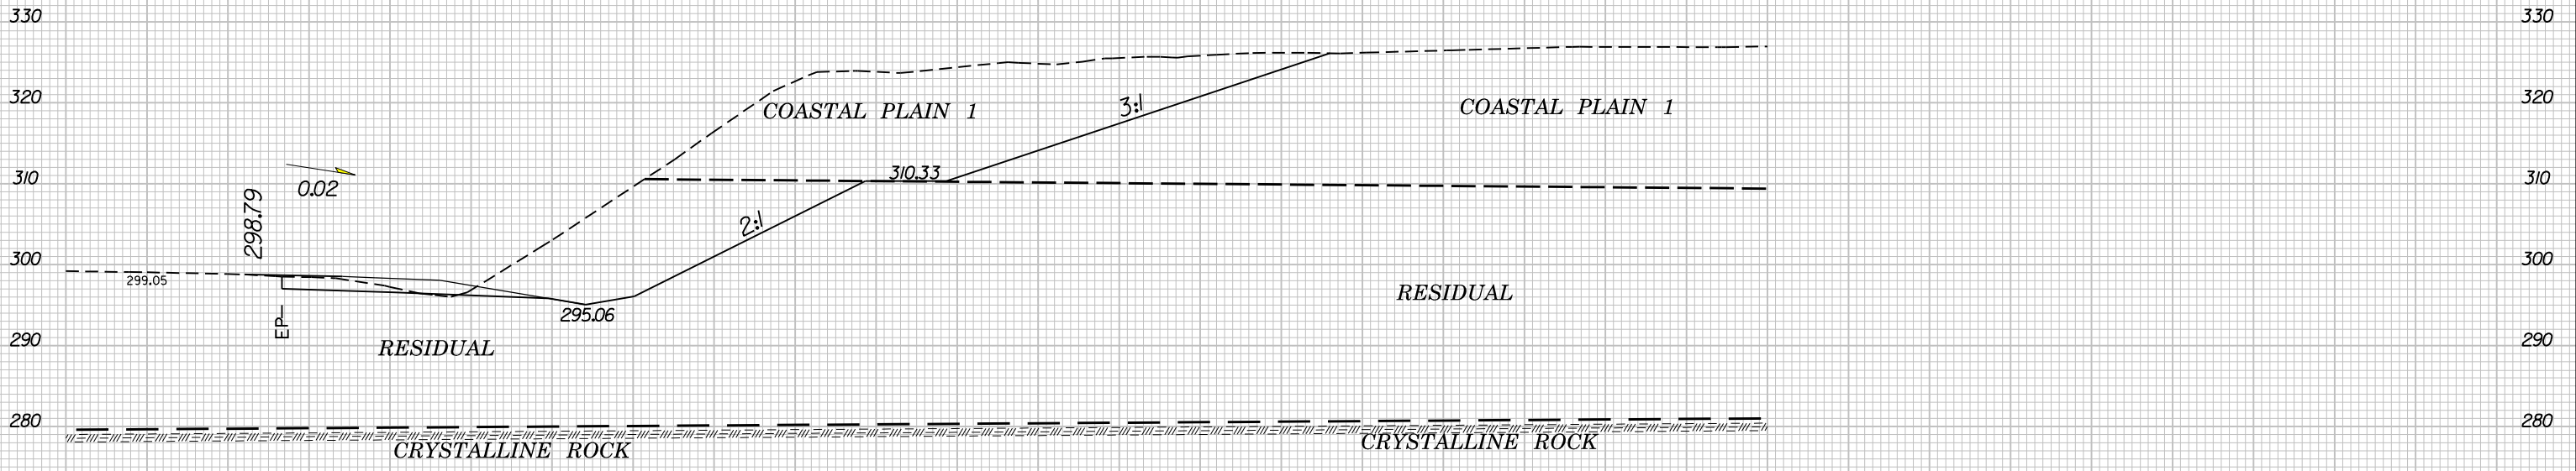


46 + 50.00

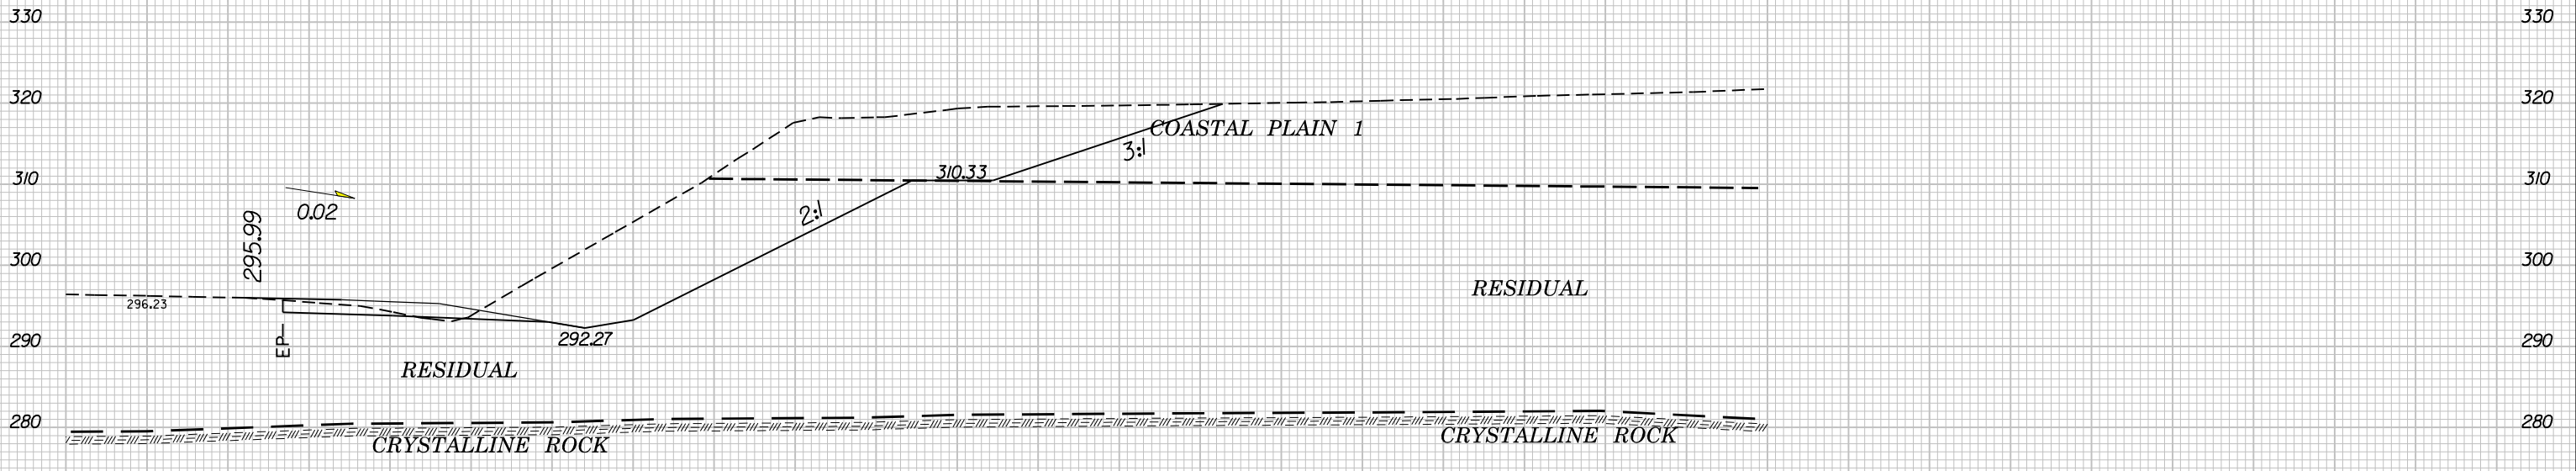


46 + 00.00


10 0 10 20 30 40 50 60 70 80 90 100 110 120 130 140 150 160 170 180 190 200 210 220 230 240 250 260 270 280 290

290 280 270 260 250 240 230 220 210 200 190 180 170 160 150 140 130 120 110 100 90 80 70 60 50 40 30 20 10 0 10


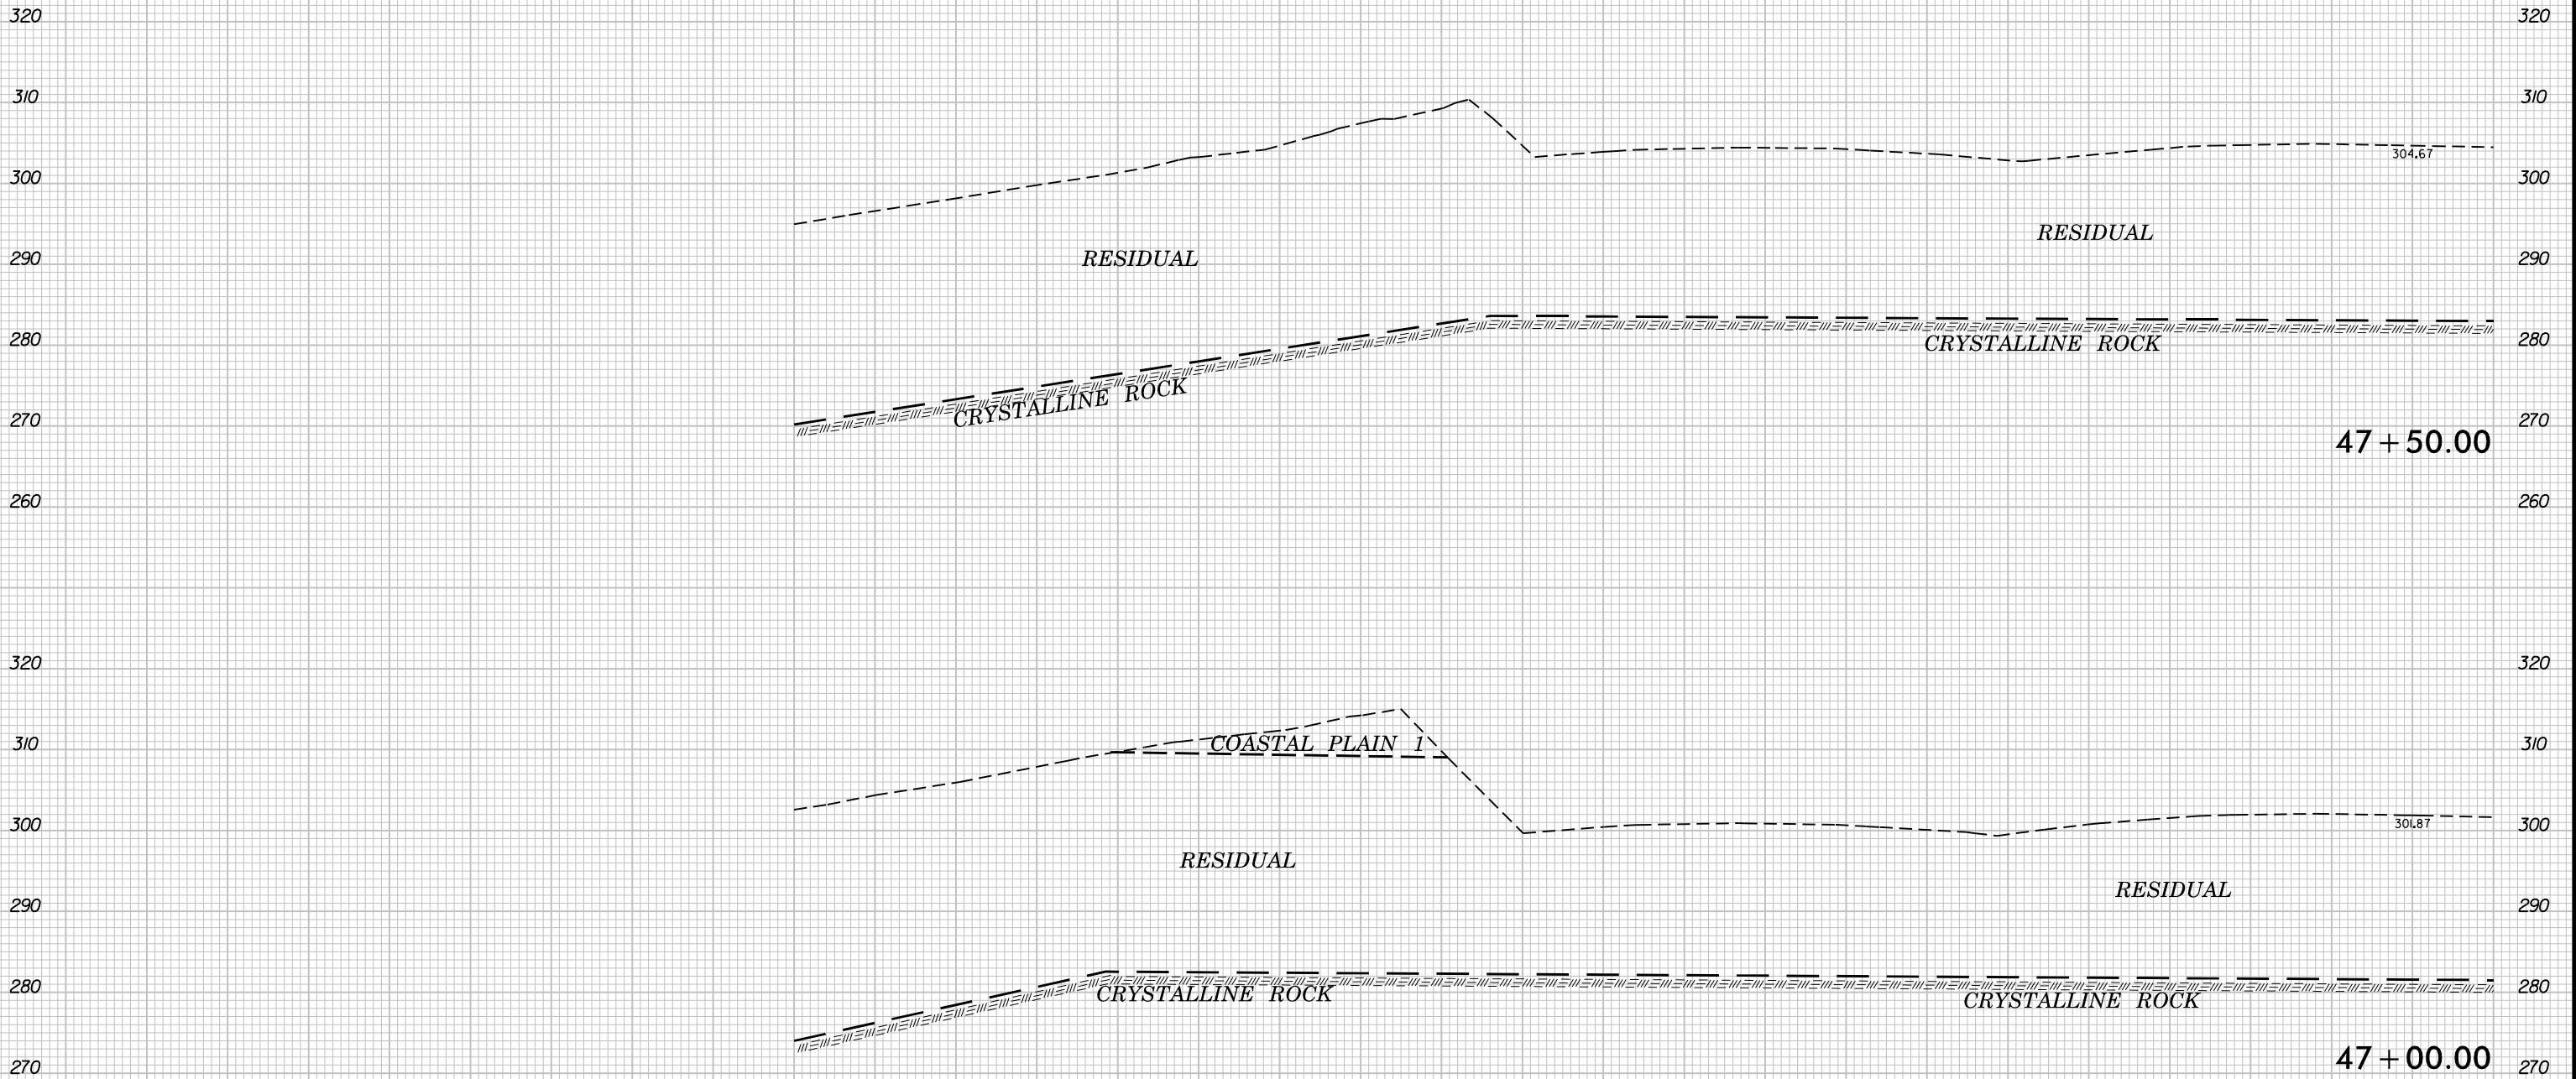


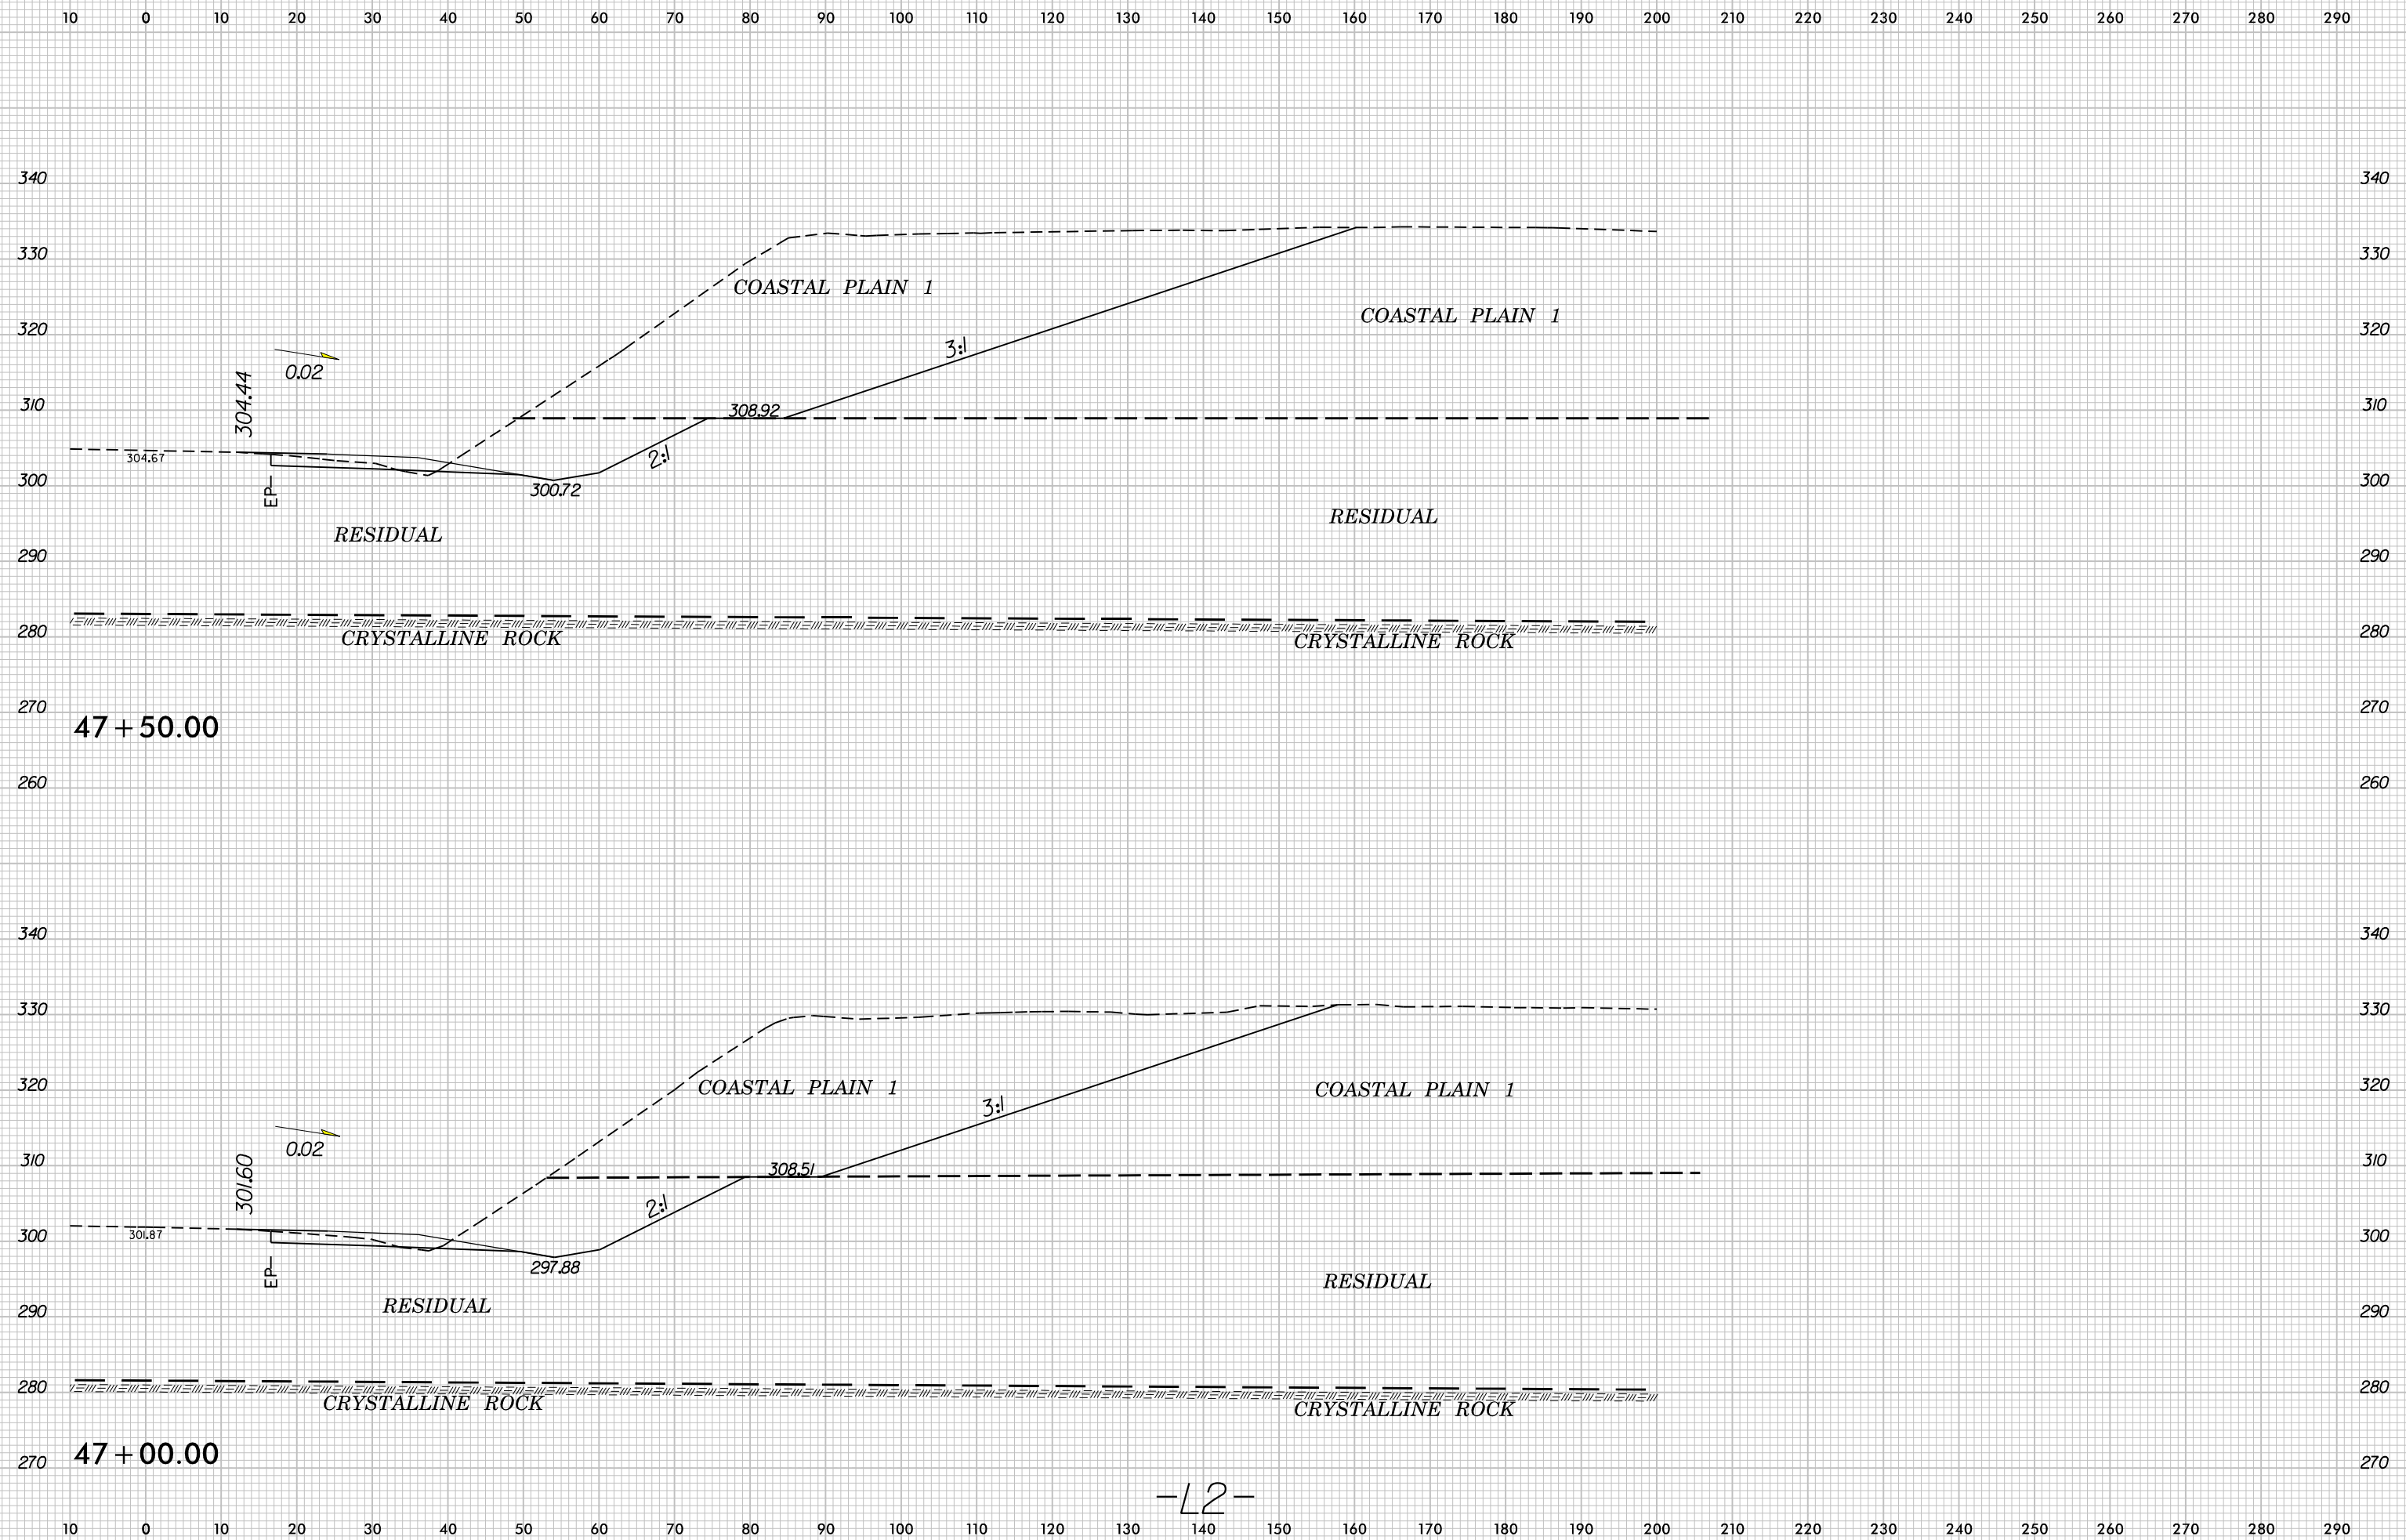


290 280 270 260 250 240 230 220 210 200 190 180 170 160 150 140 130 120 110 100 90 80 70 60 50 40 30 20 10 0 10

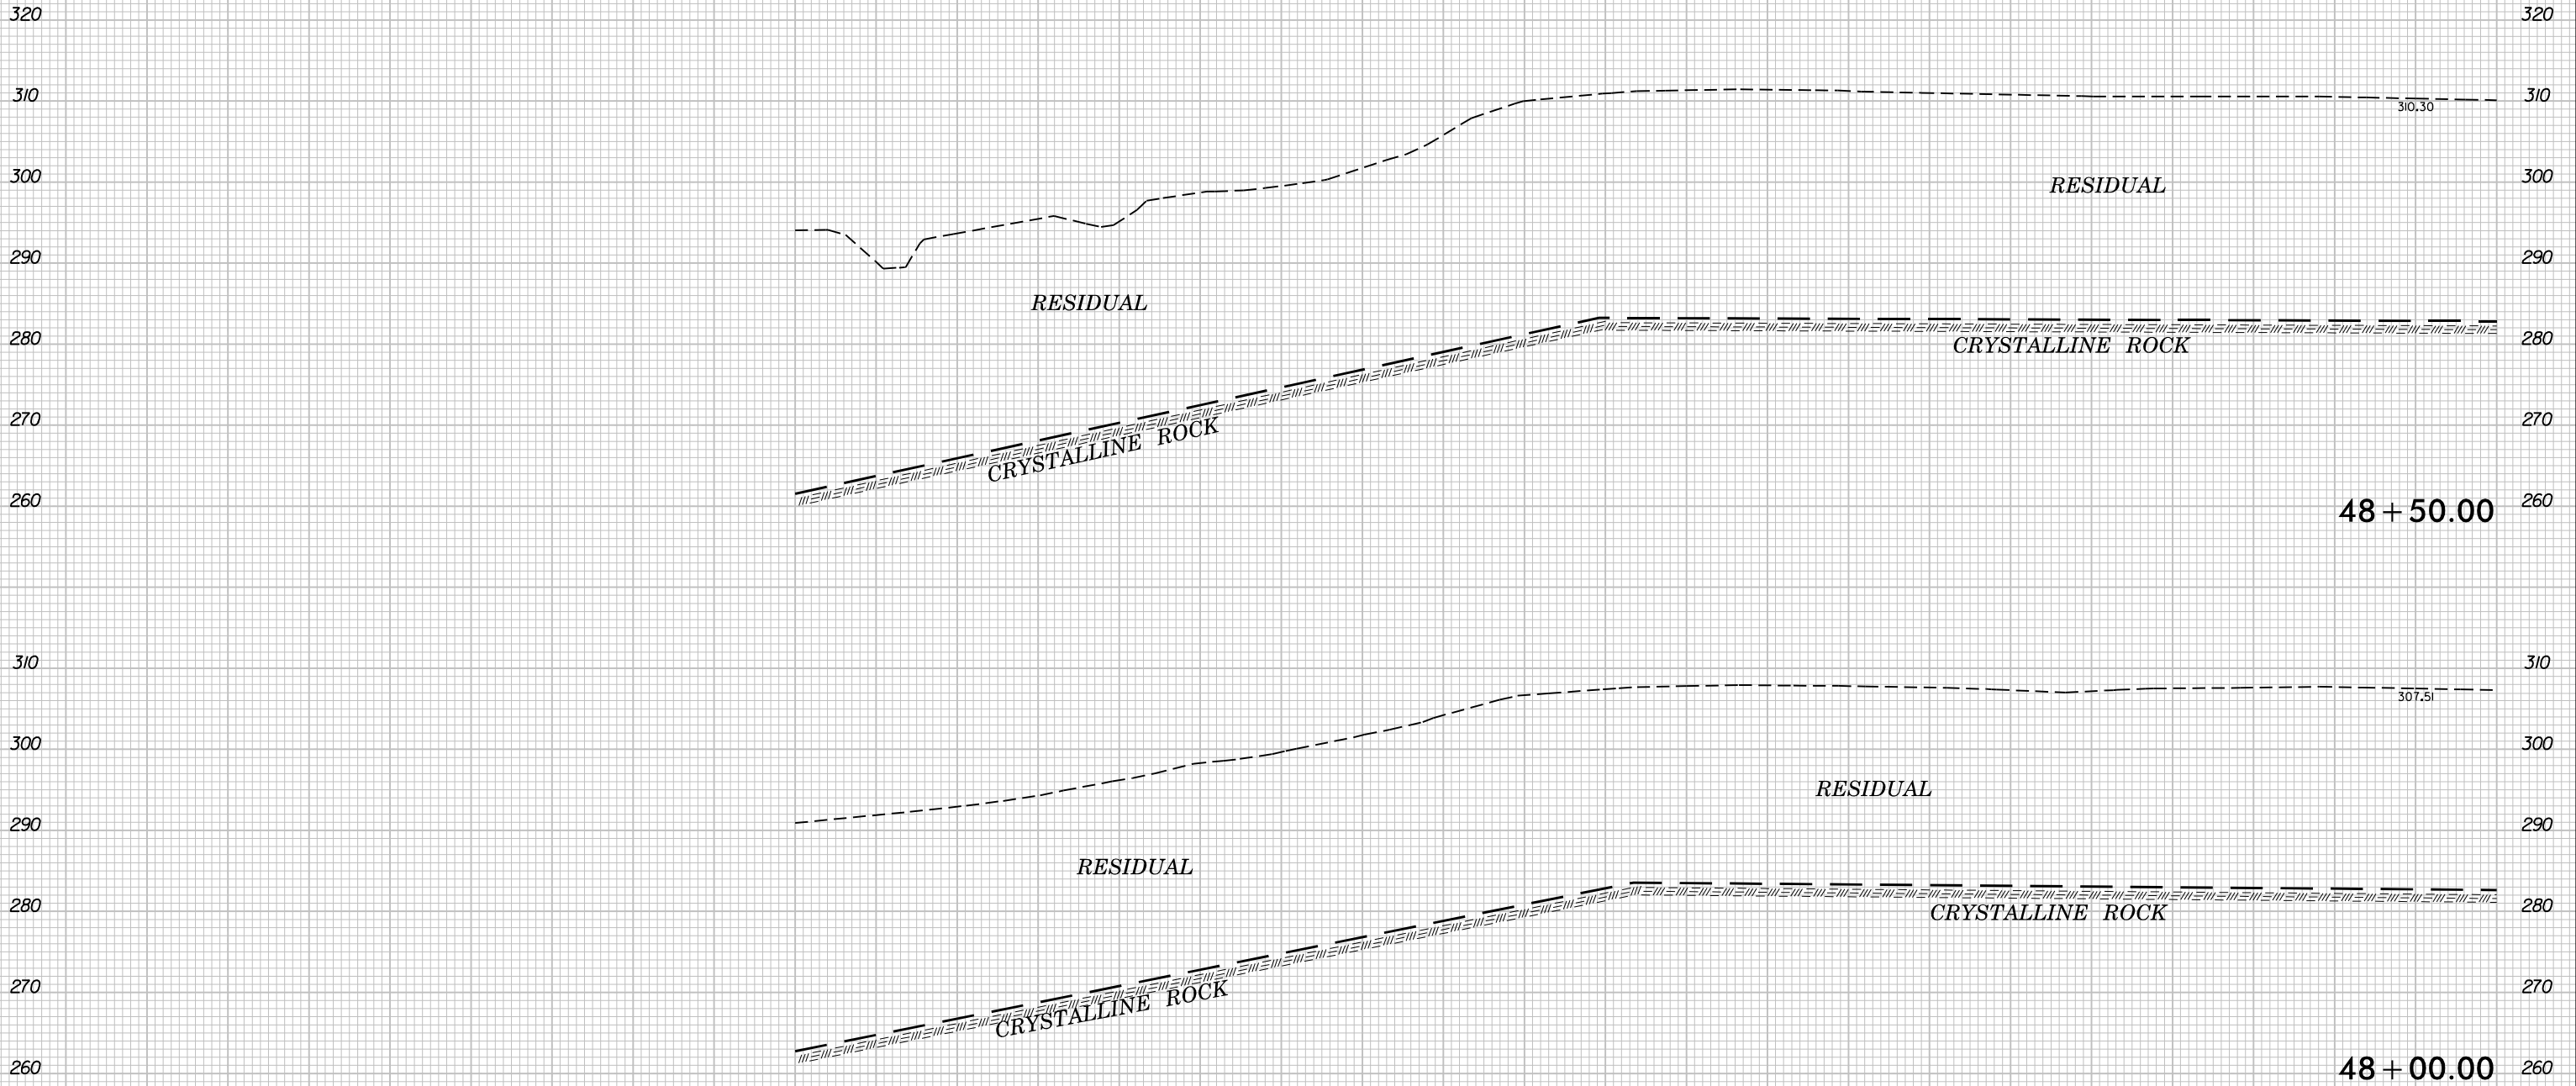


10 0 10 20 30 40 50 60 70 80 90 100 110 120 130 140 150 160 170 180 190 200 210 220 230 240 250 260 270 280 290

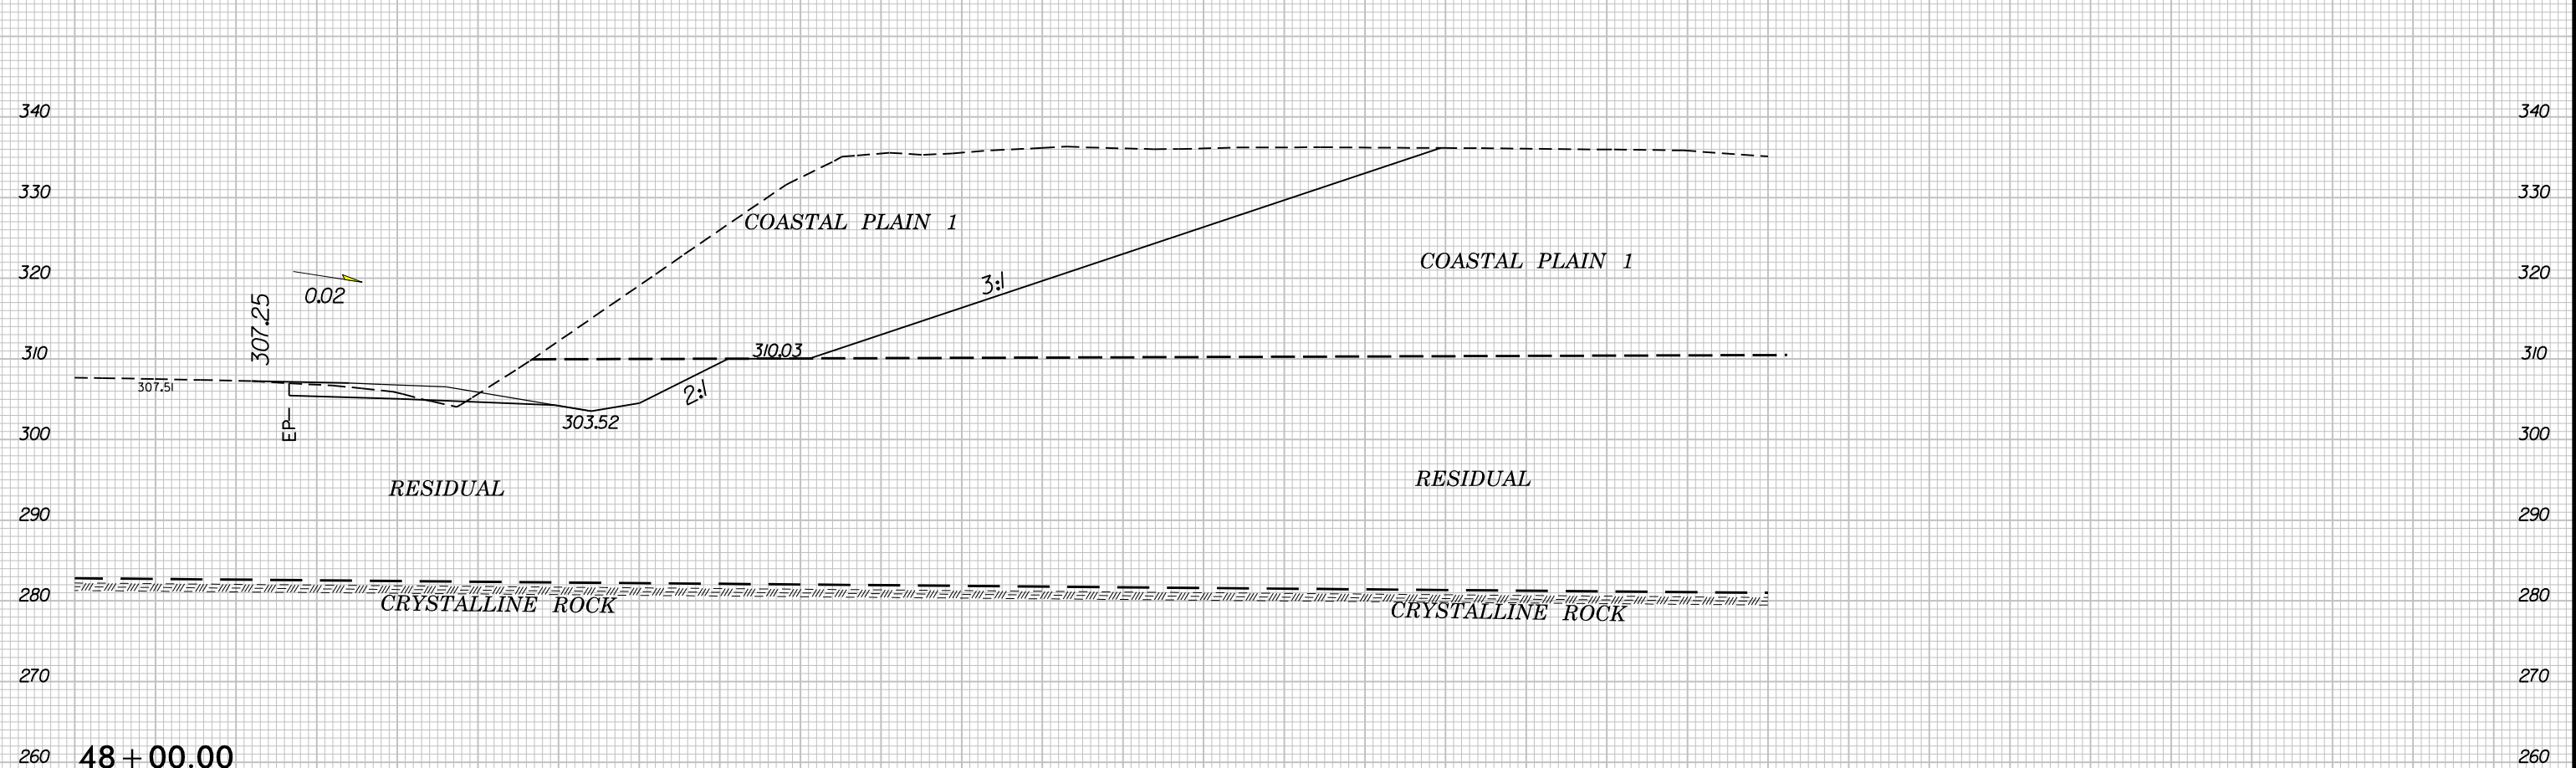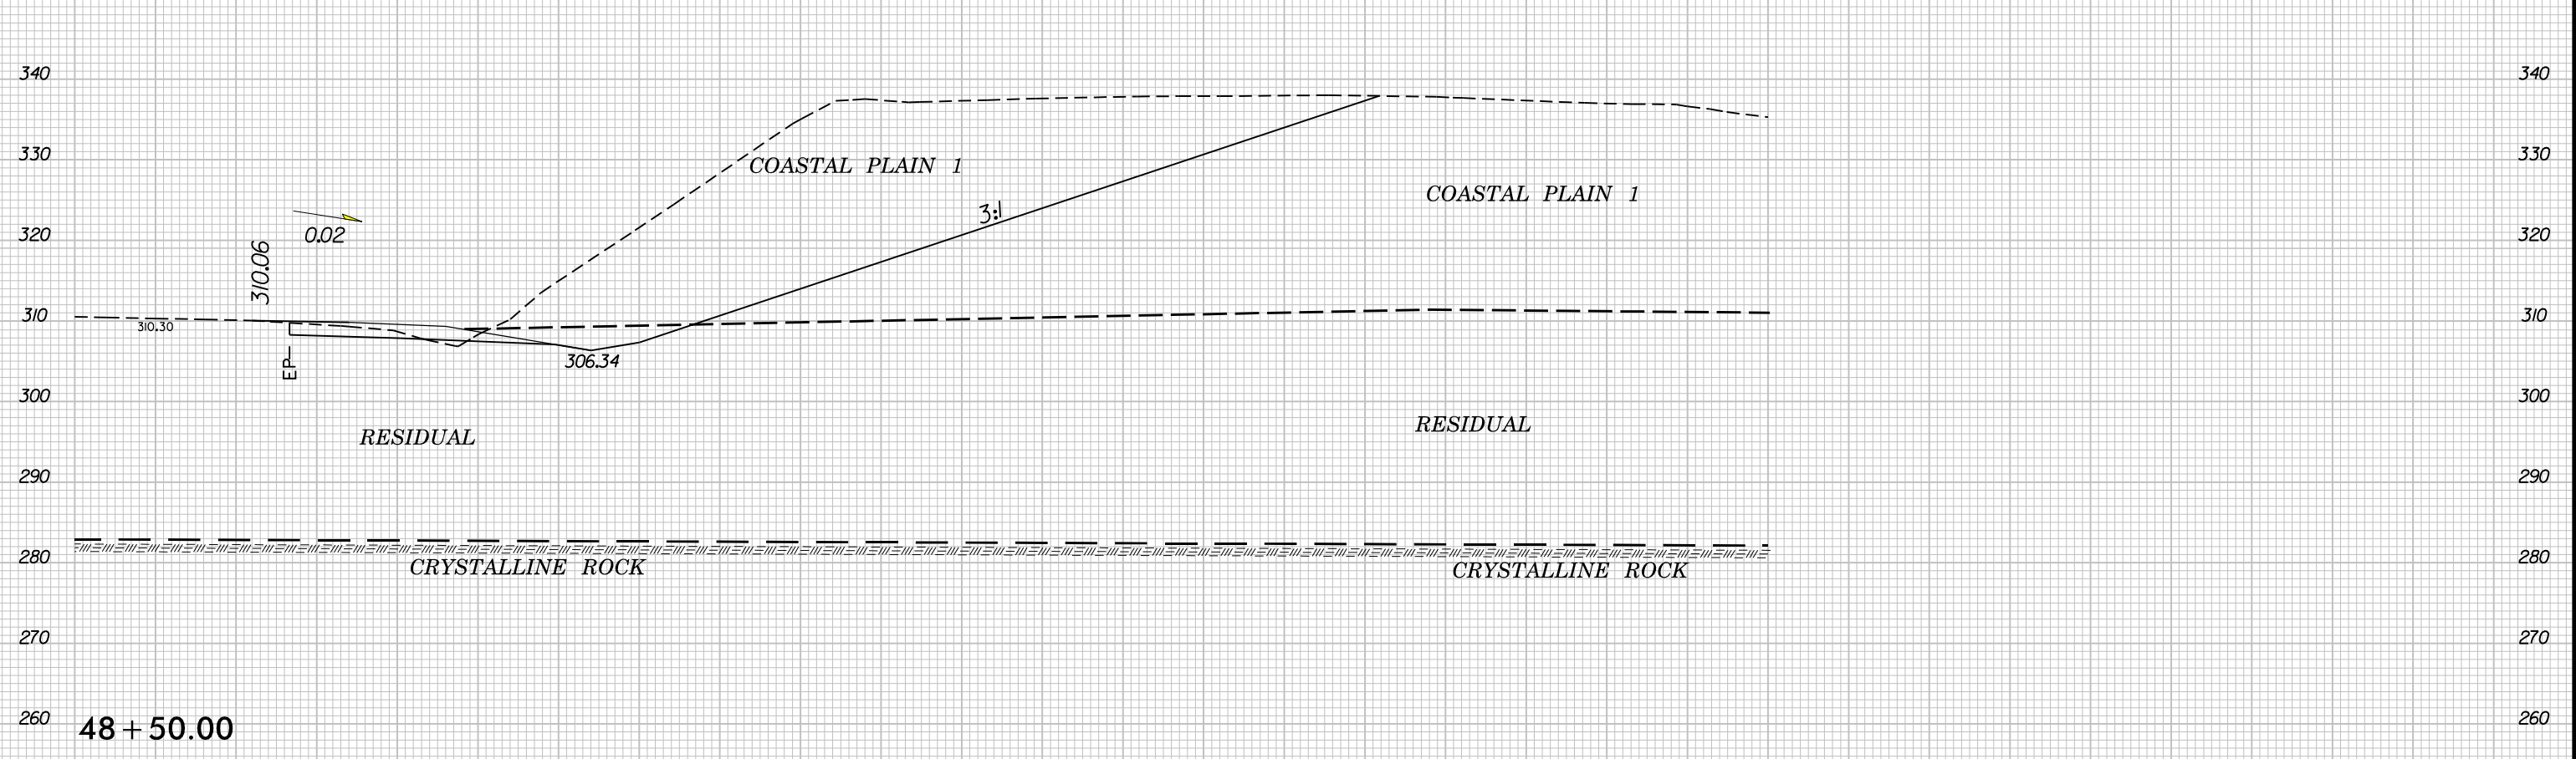


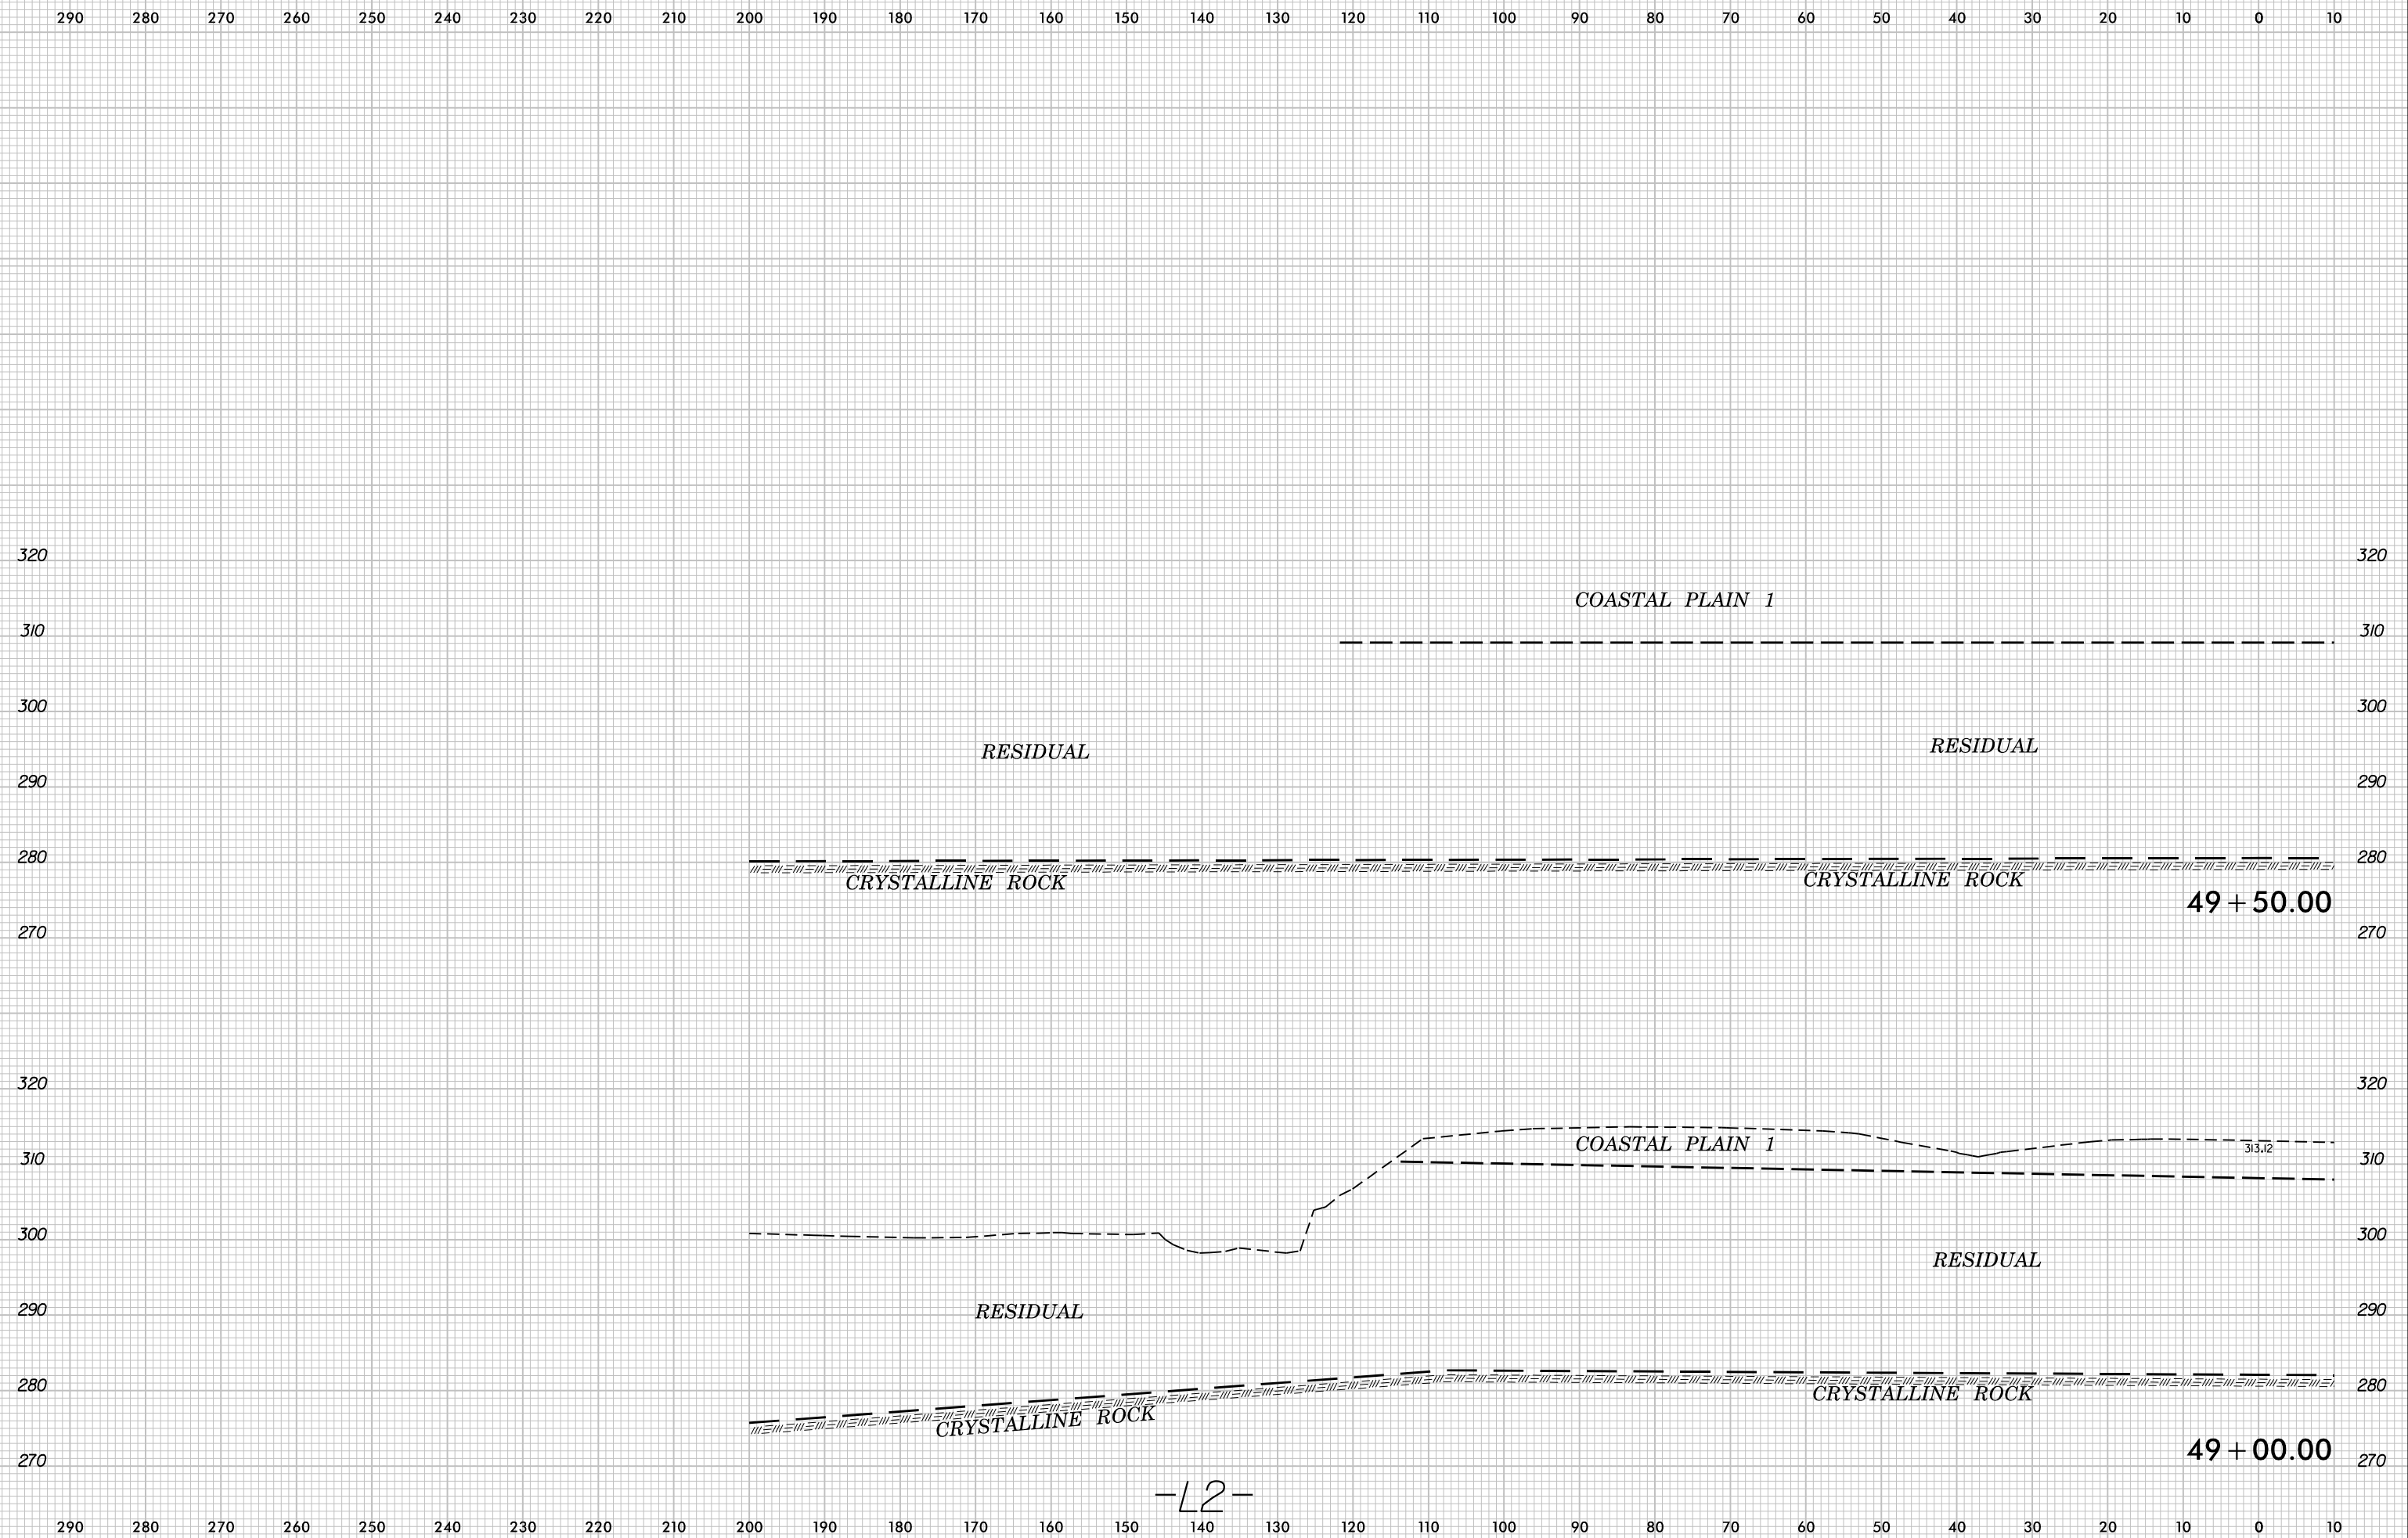



8/23/99

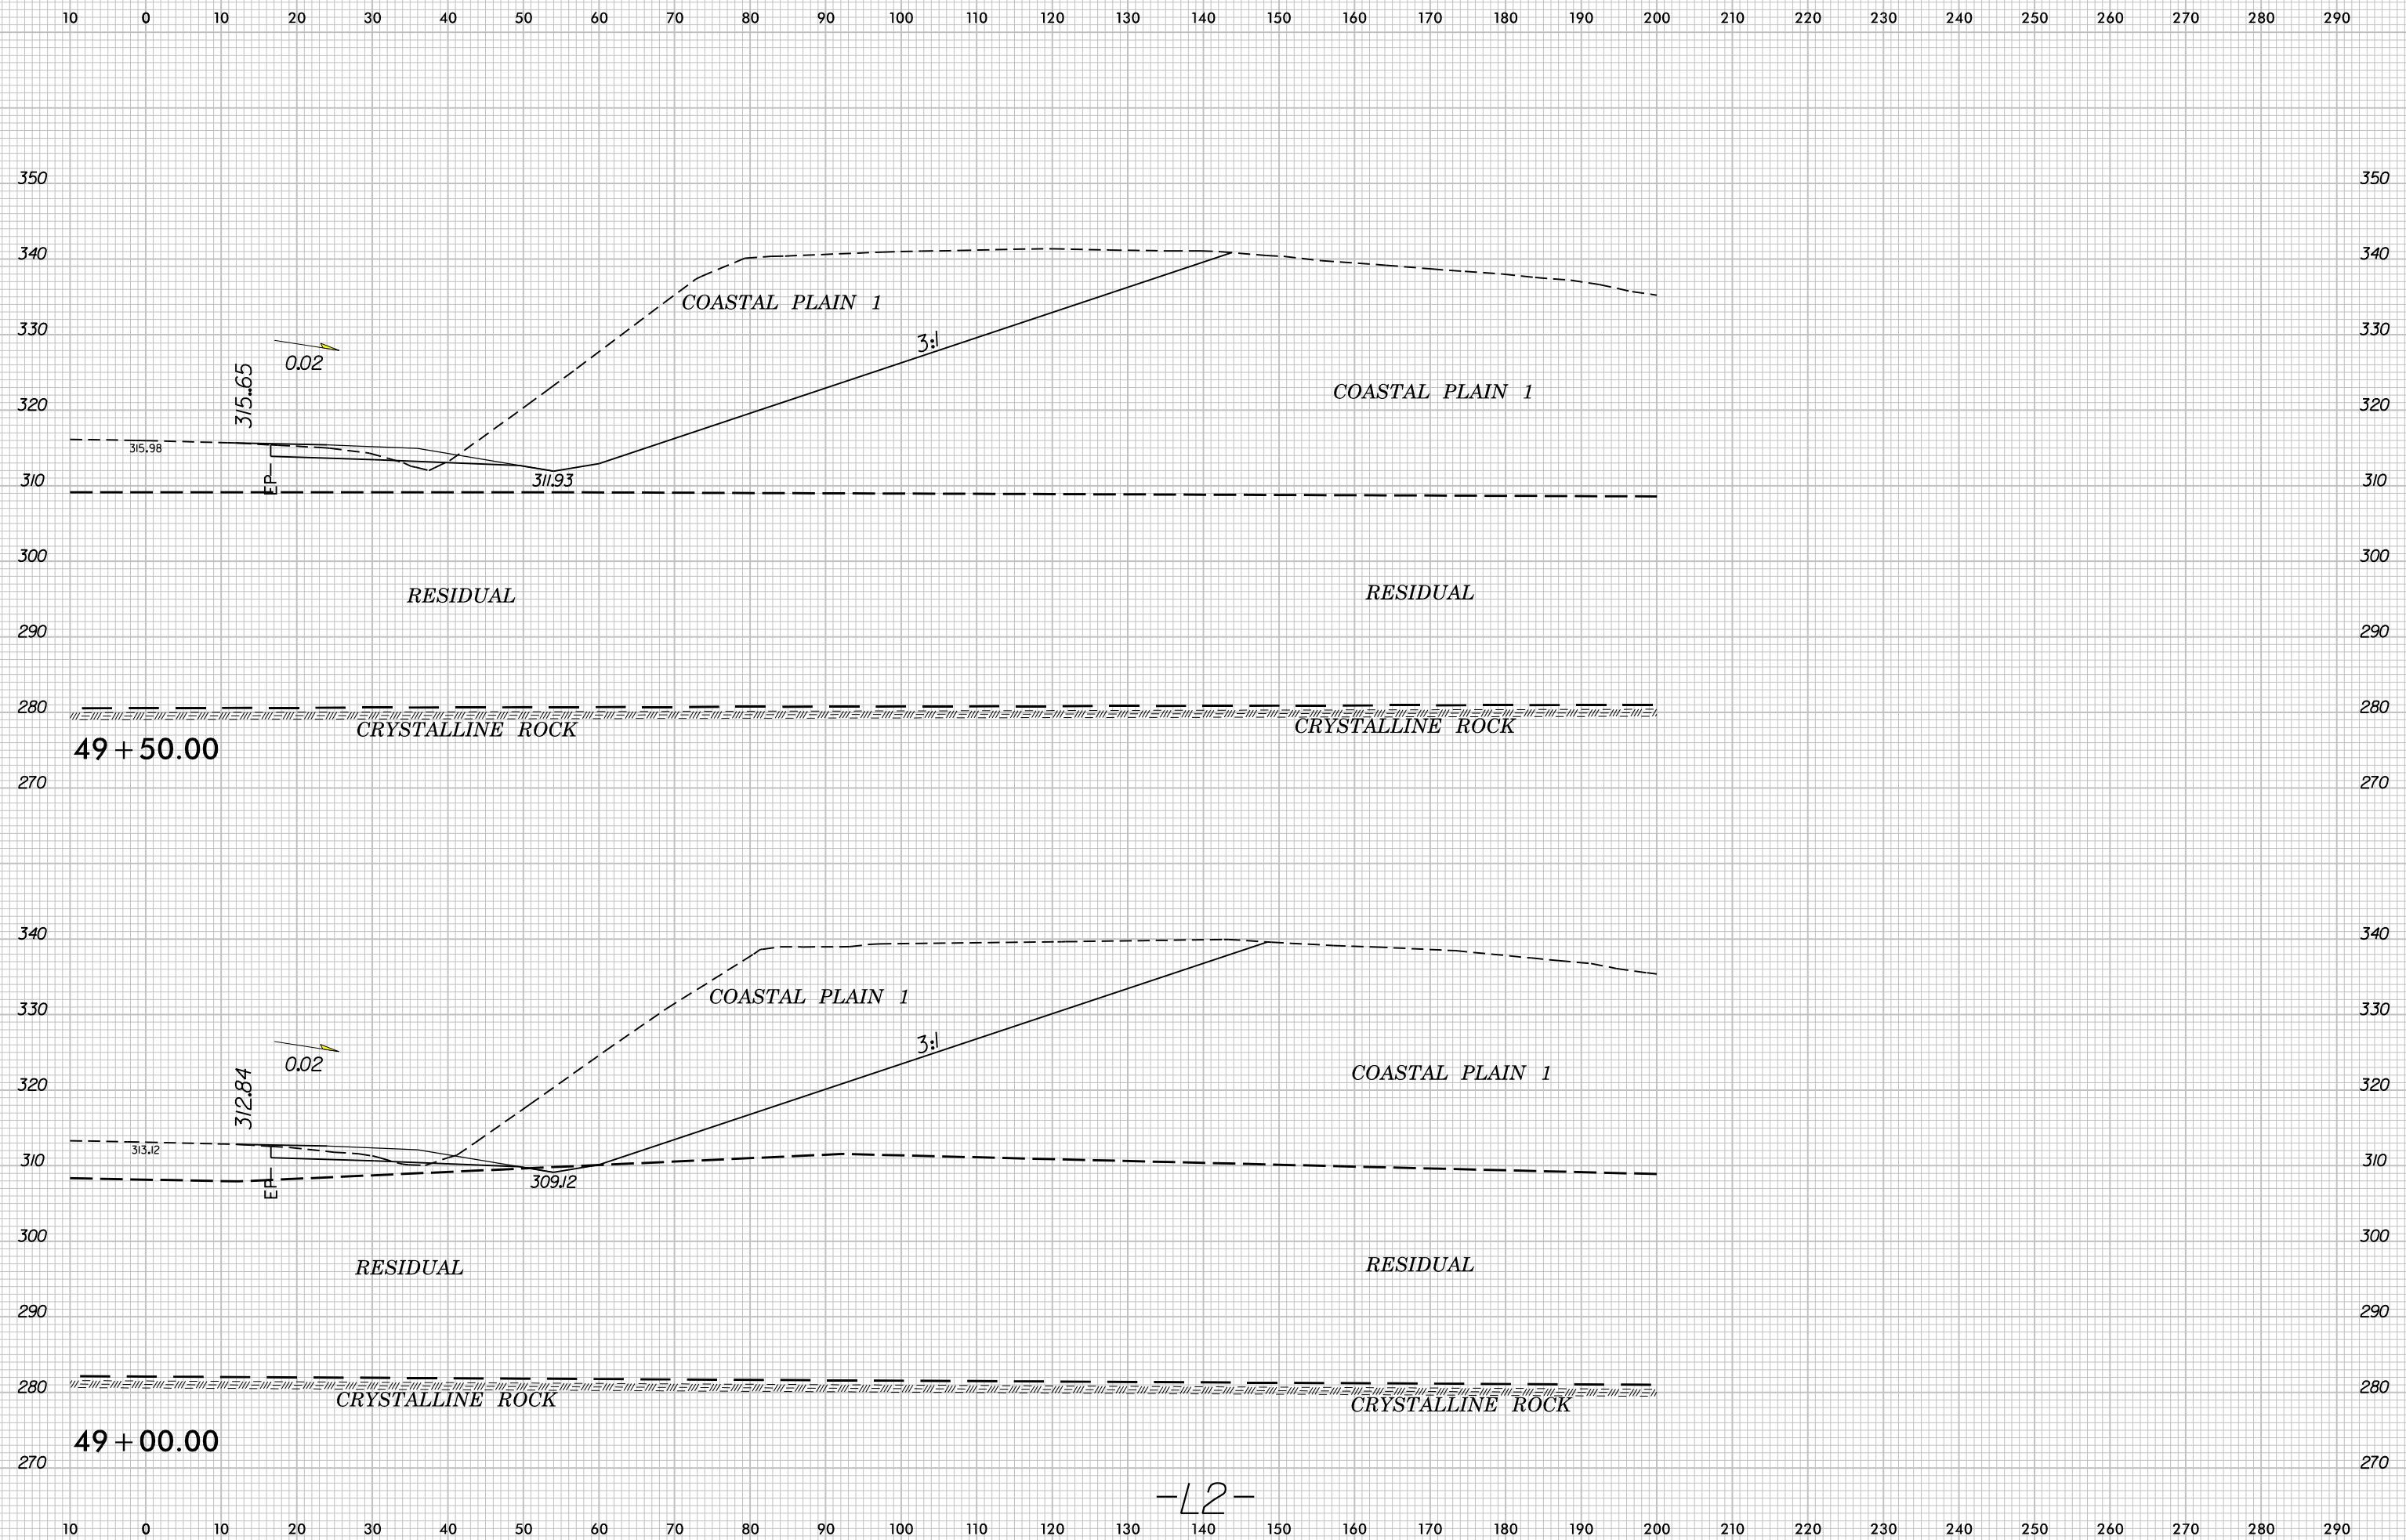



8:29:31 AM
R:\3421\REF0\sheet_1_2_xpl.dgn
3421A\REF0\3421A

290 280 270 260 250 240 230 220 210 200 190 180 170 160 150 140 130 120 110 100 90 80 70 60 50 40 30 20 10 0 10

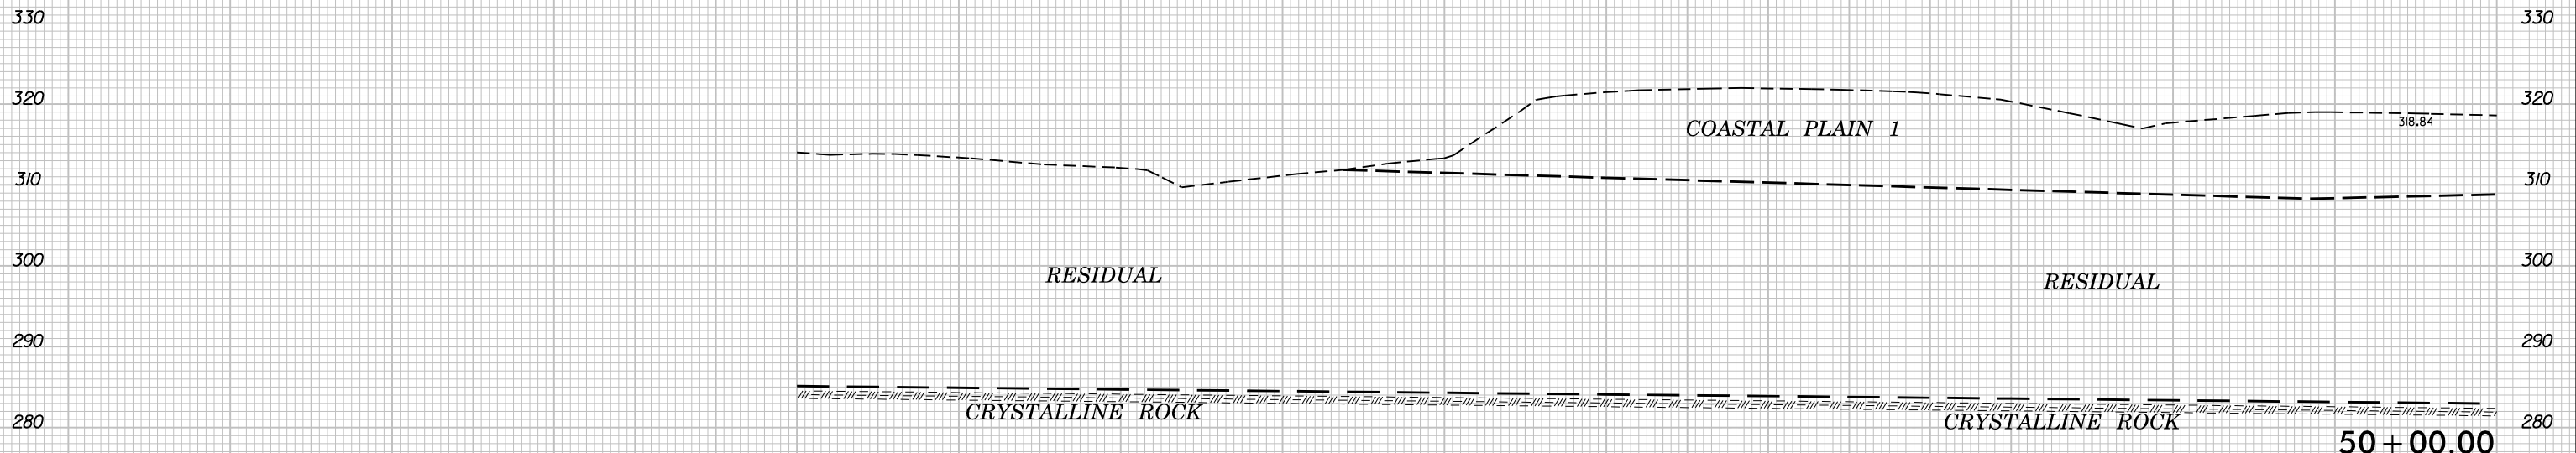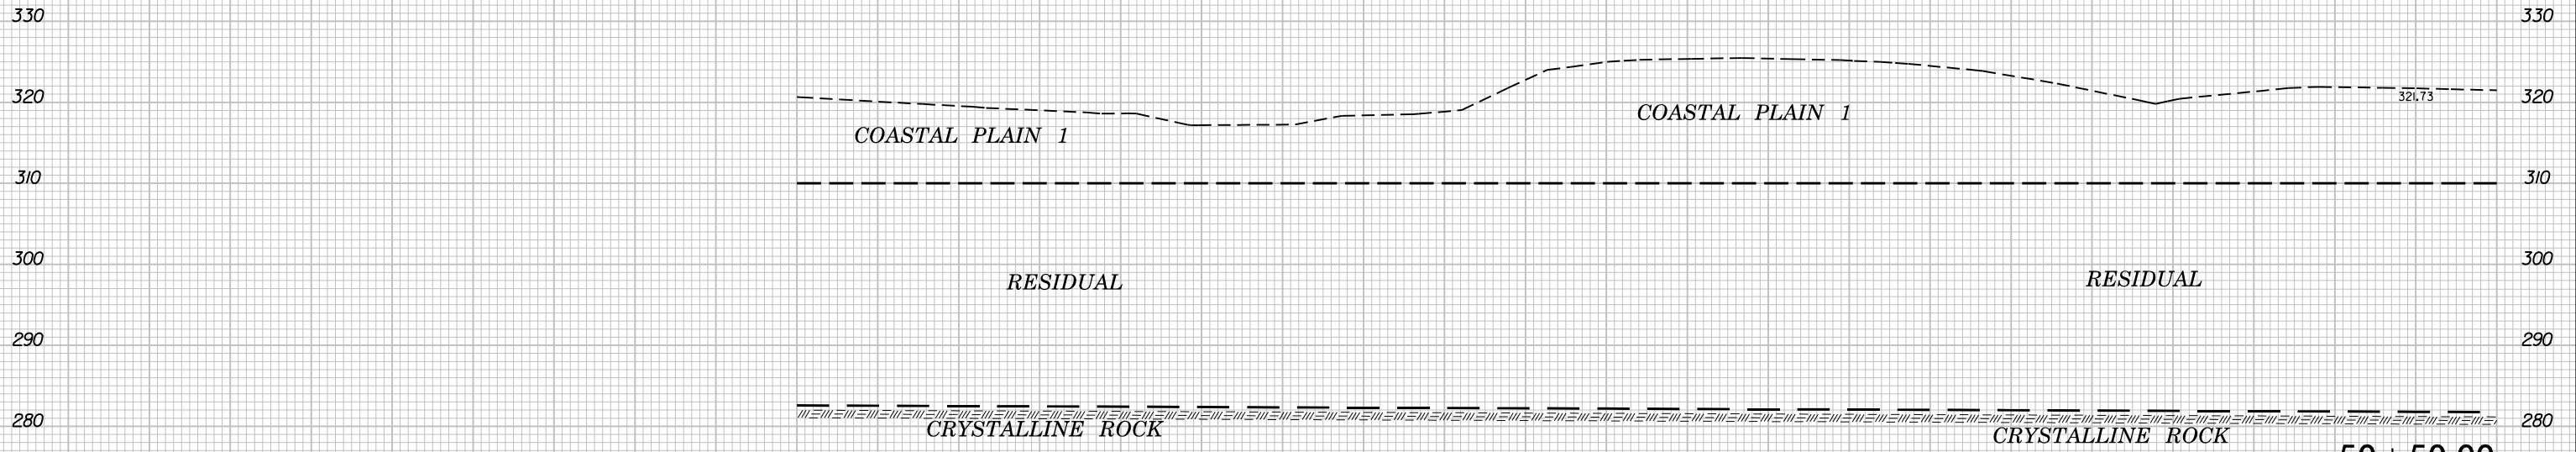


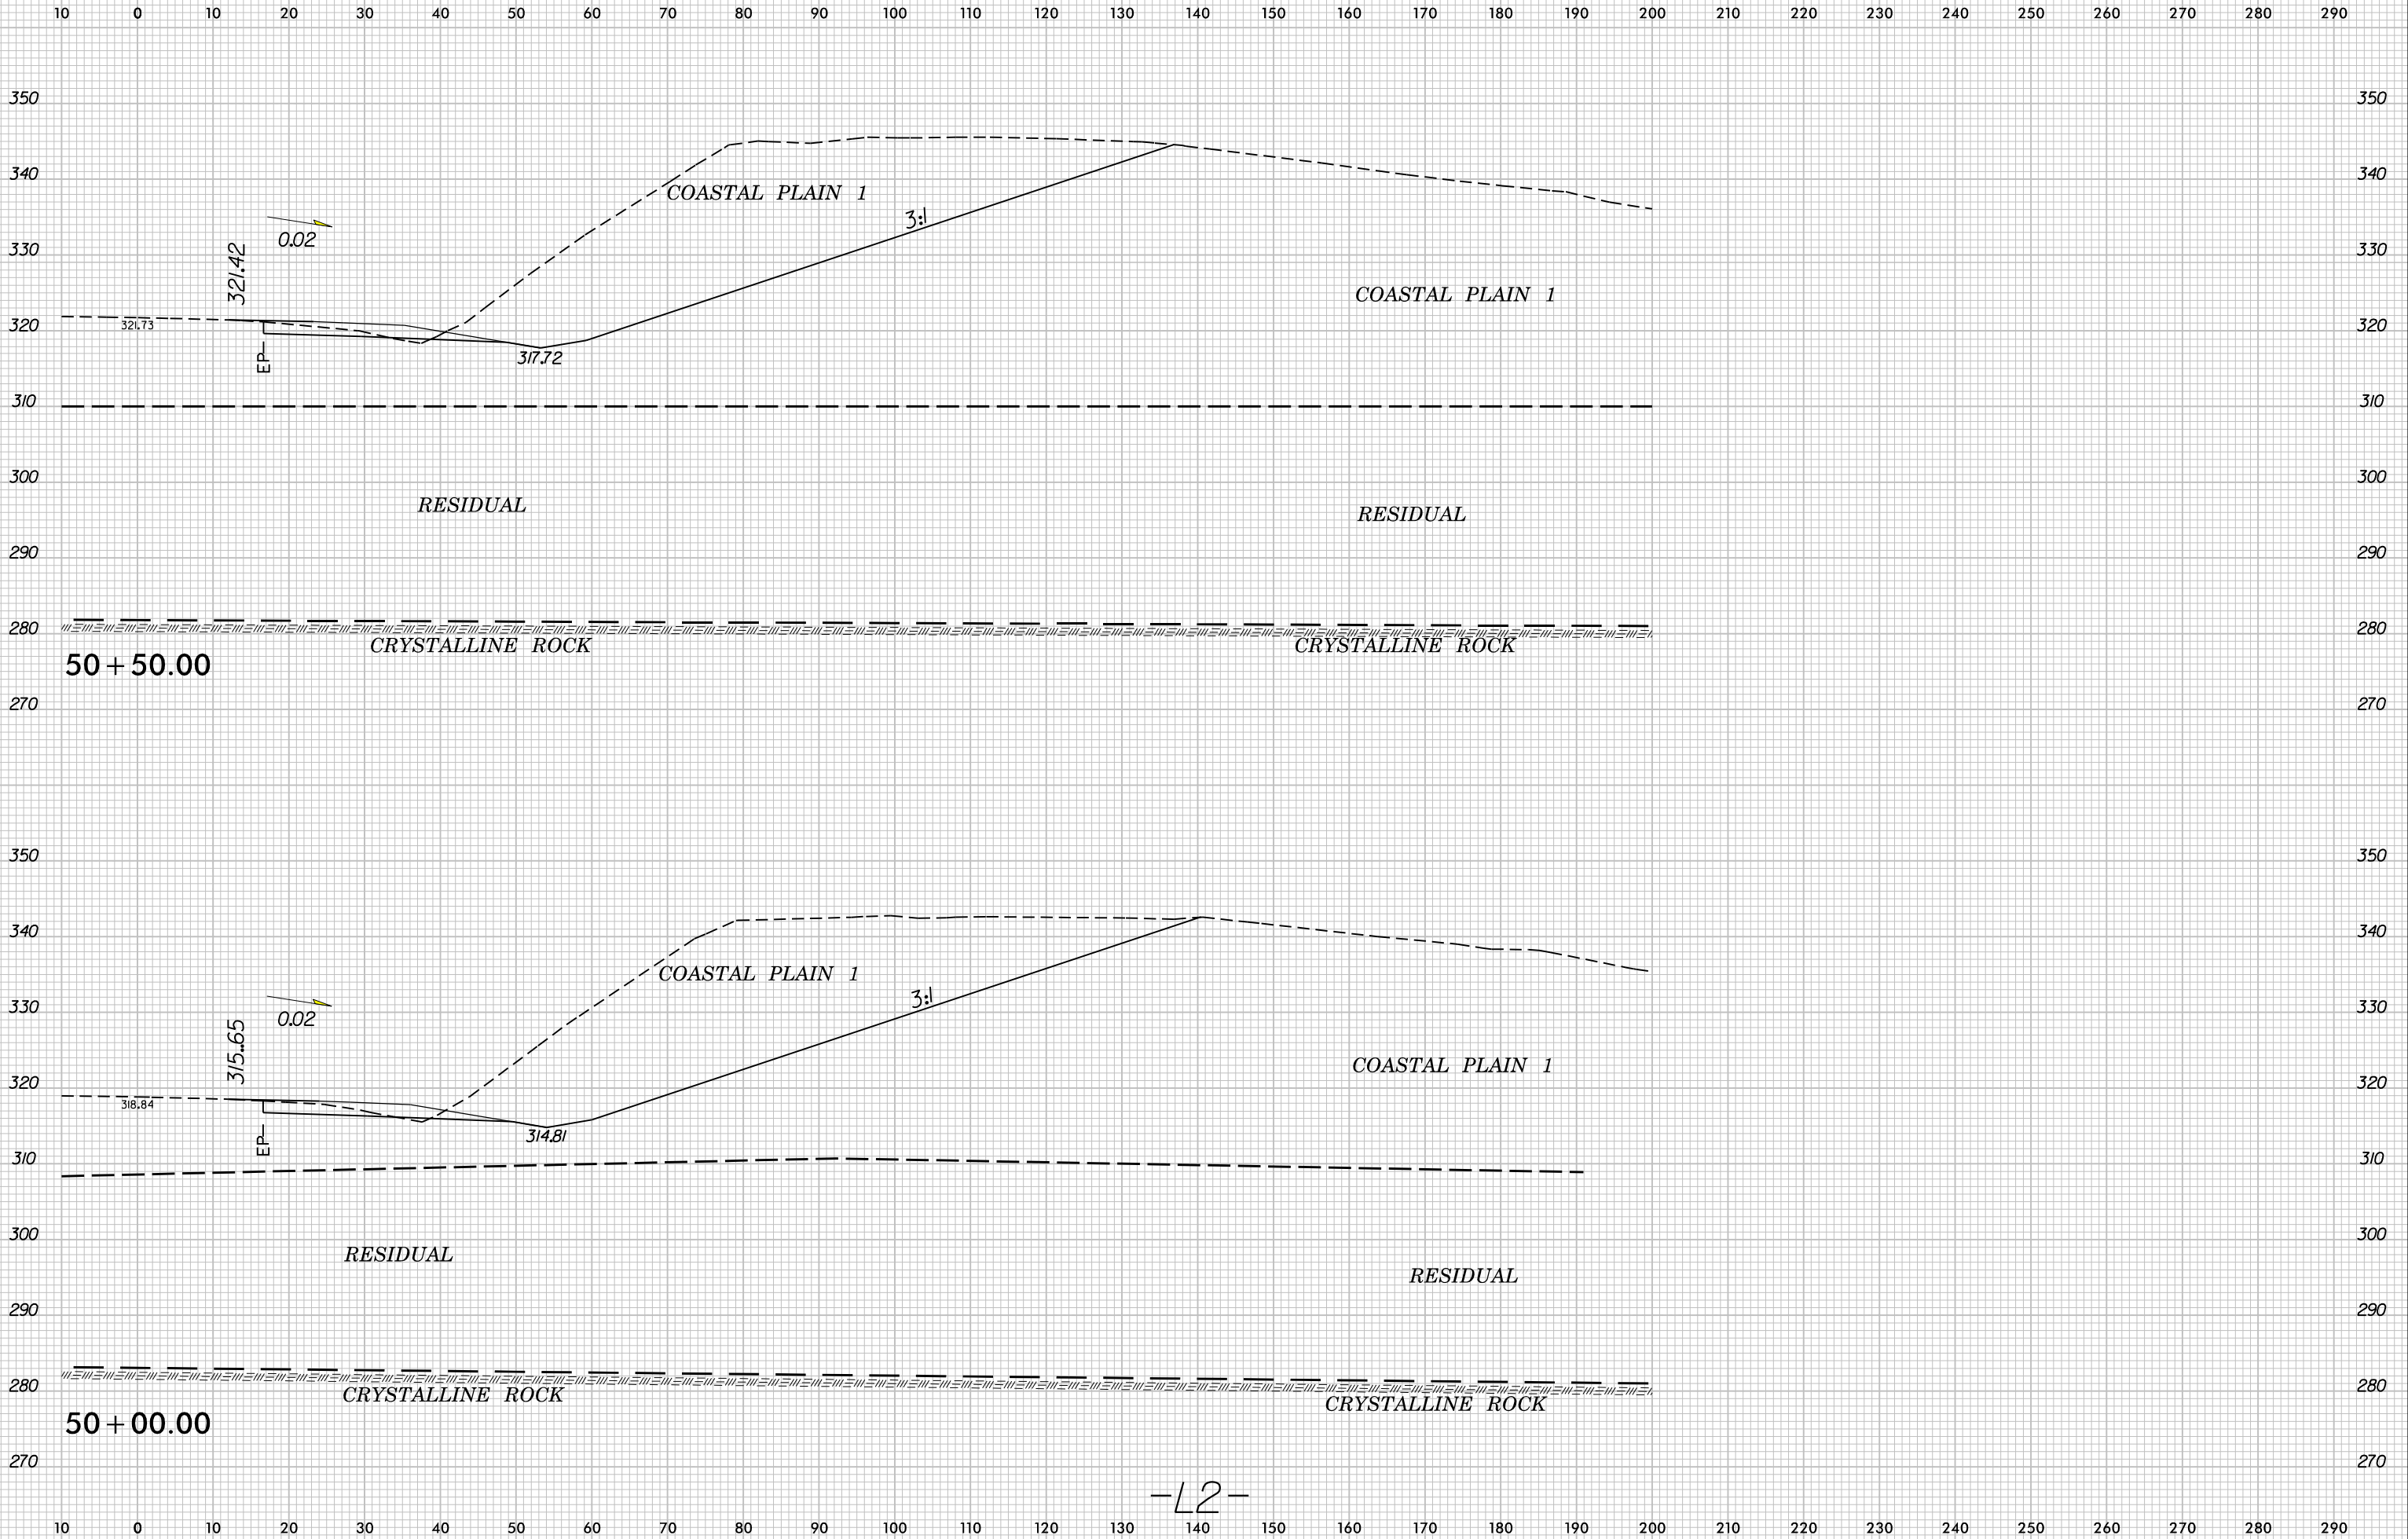

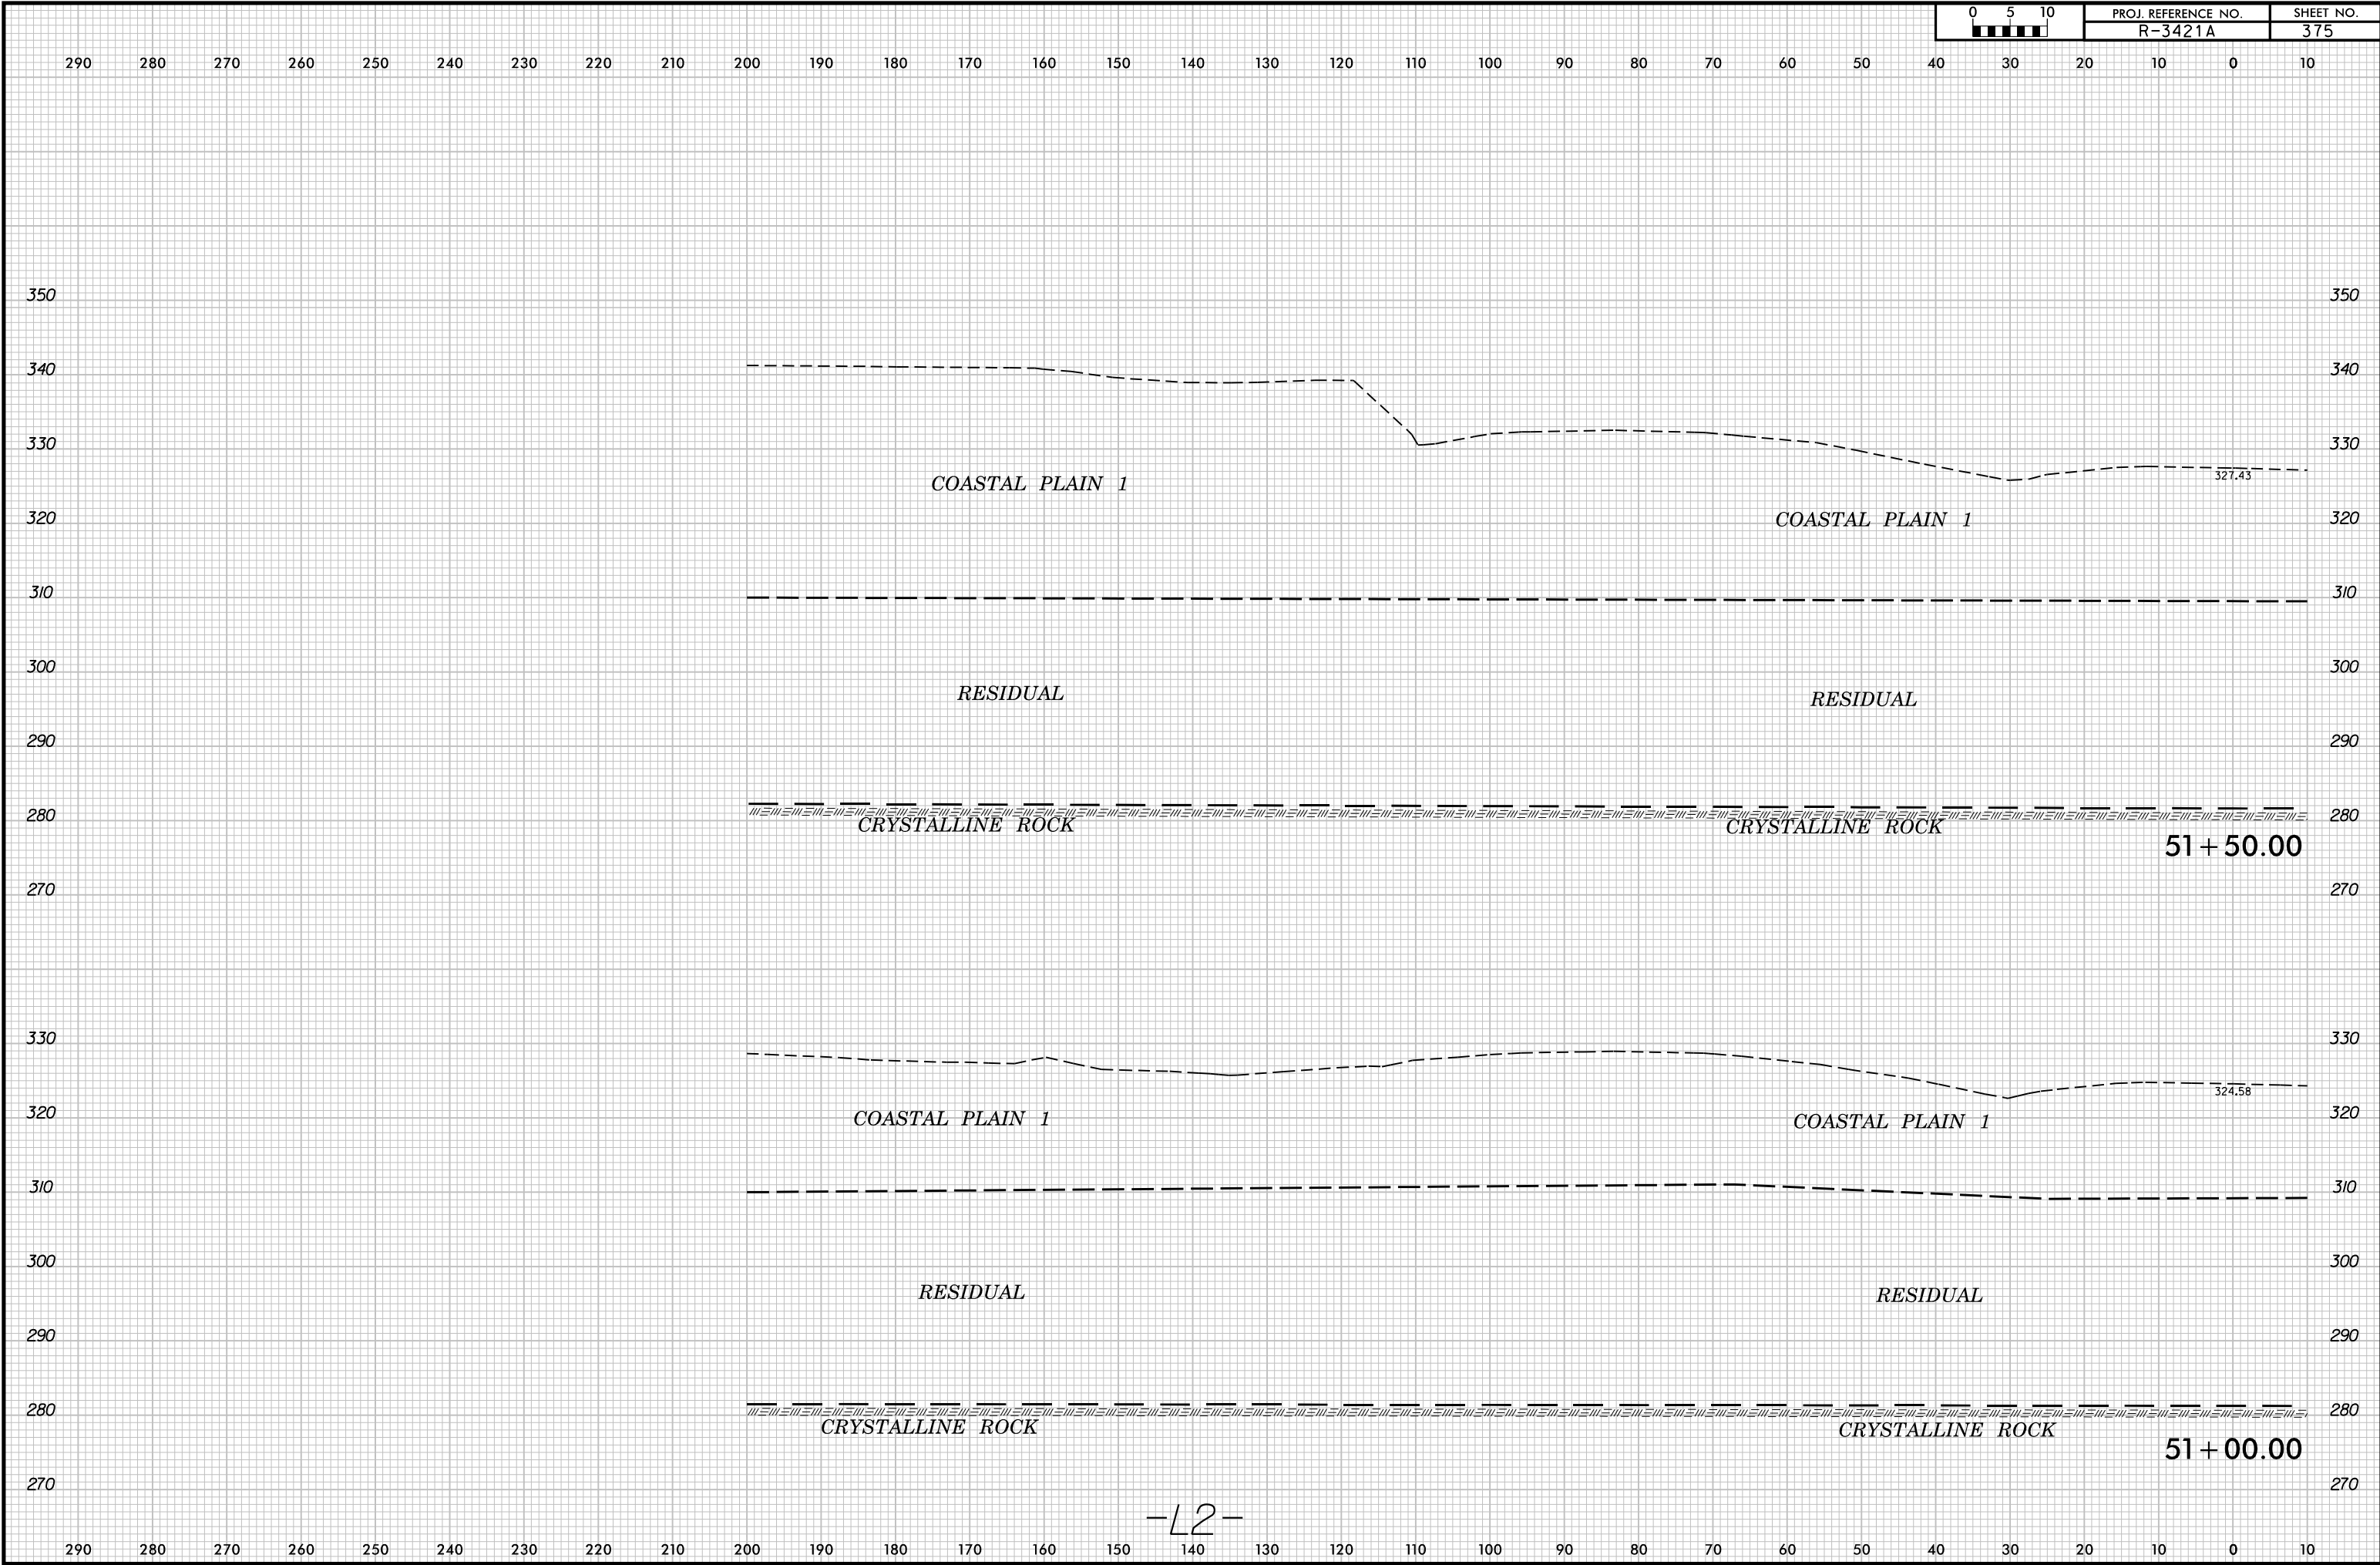


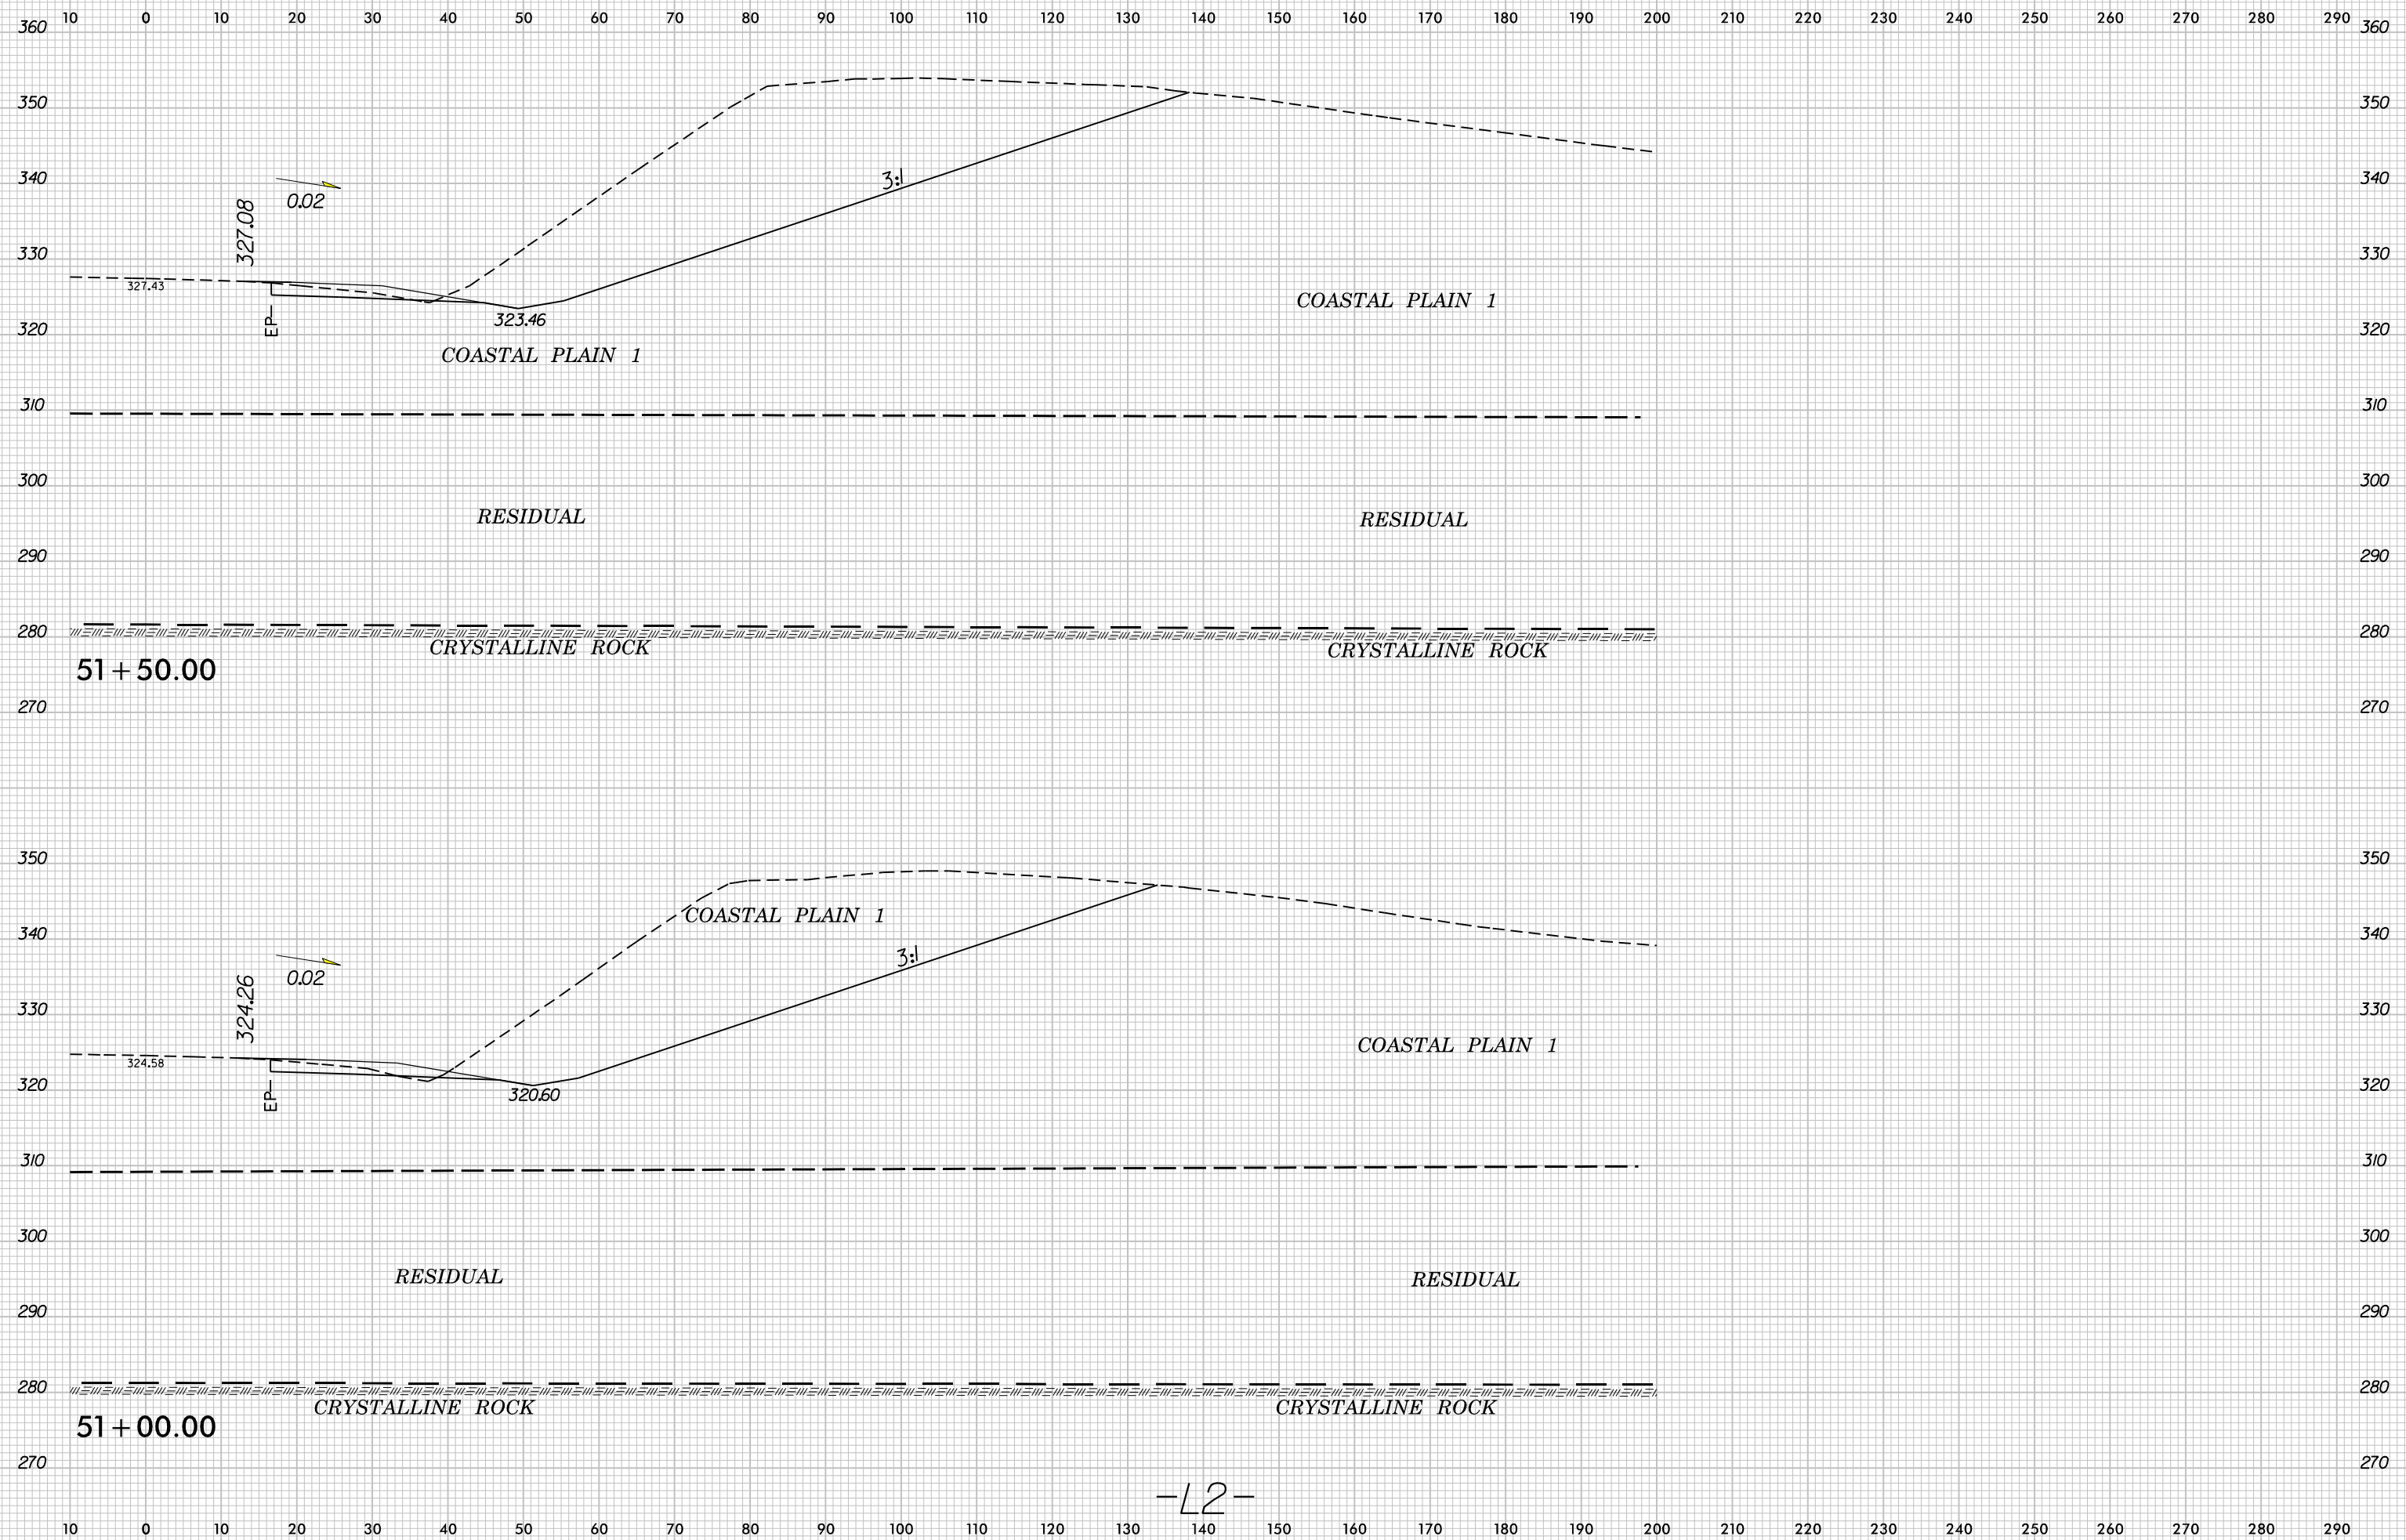


290 280 270 260 250 240 230 220 210 200 190 180 170 160 150 140 130 120 110 100 90 80 70 60 50 40 30 20 10 0 10

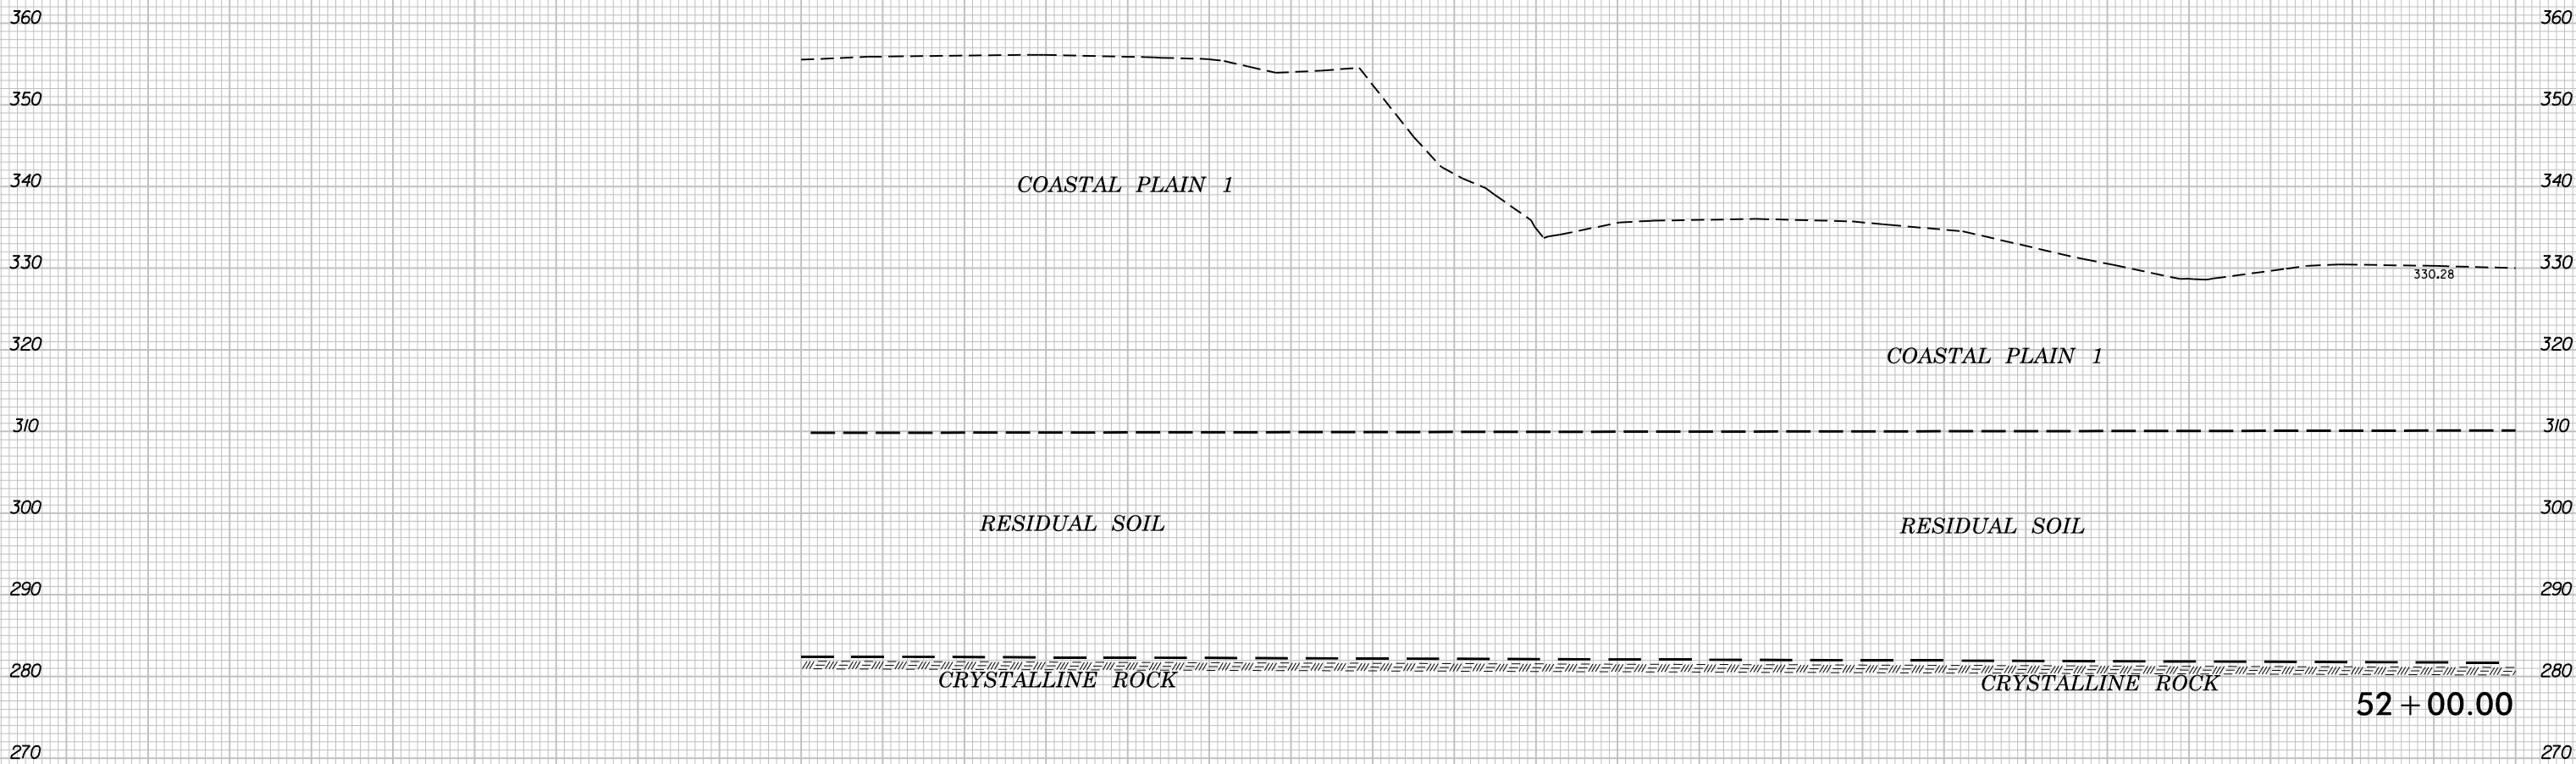


10 0 10 20 30 40 50 60 70 80 90 100 110 120 130 140 150 160 170 180 190 200 210 220 230 240 250 260 270 280 290

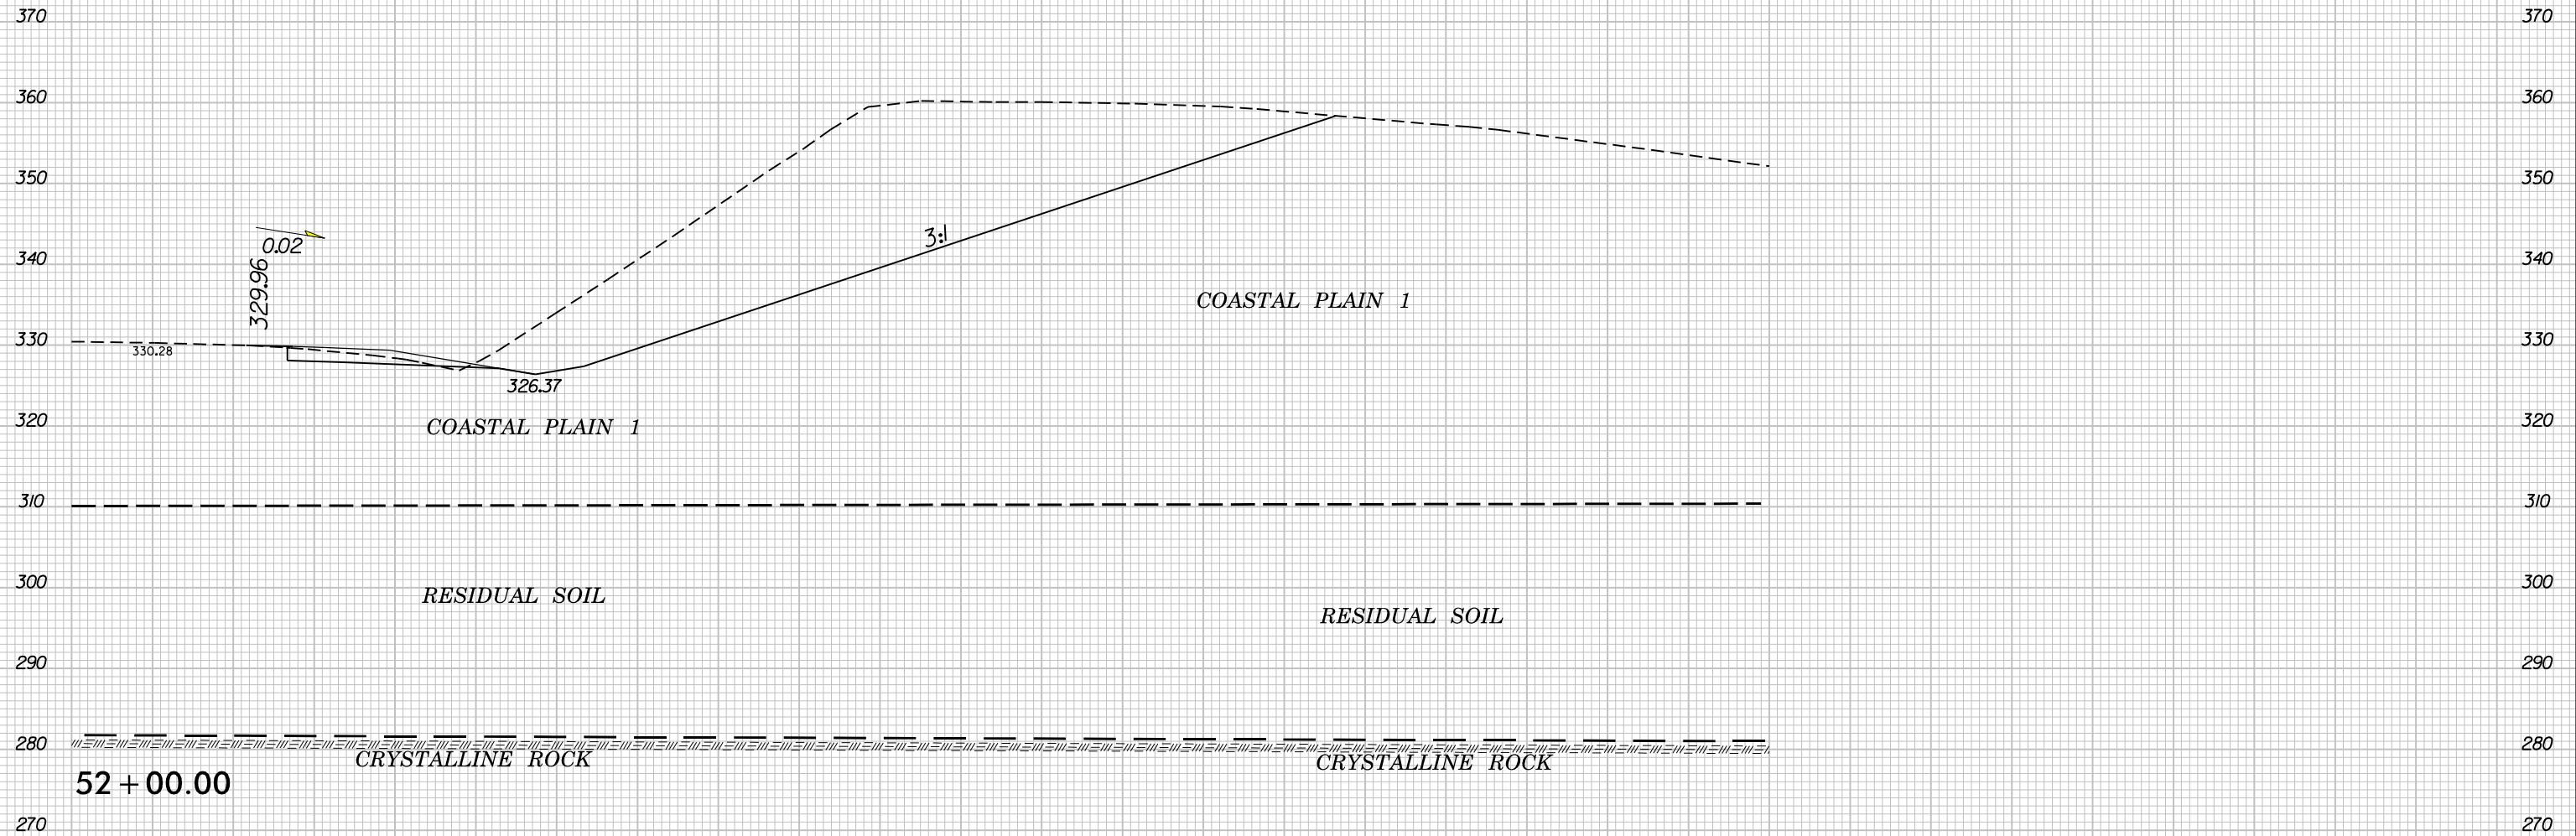


290 280 270 260 250 240 230 220 210 200 190 180 170 160 150 140 130 120 110 100 90 80 70 60 50 40 30 20 10 0 10

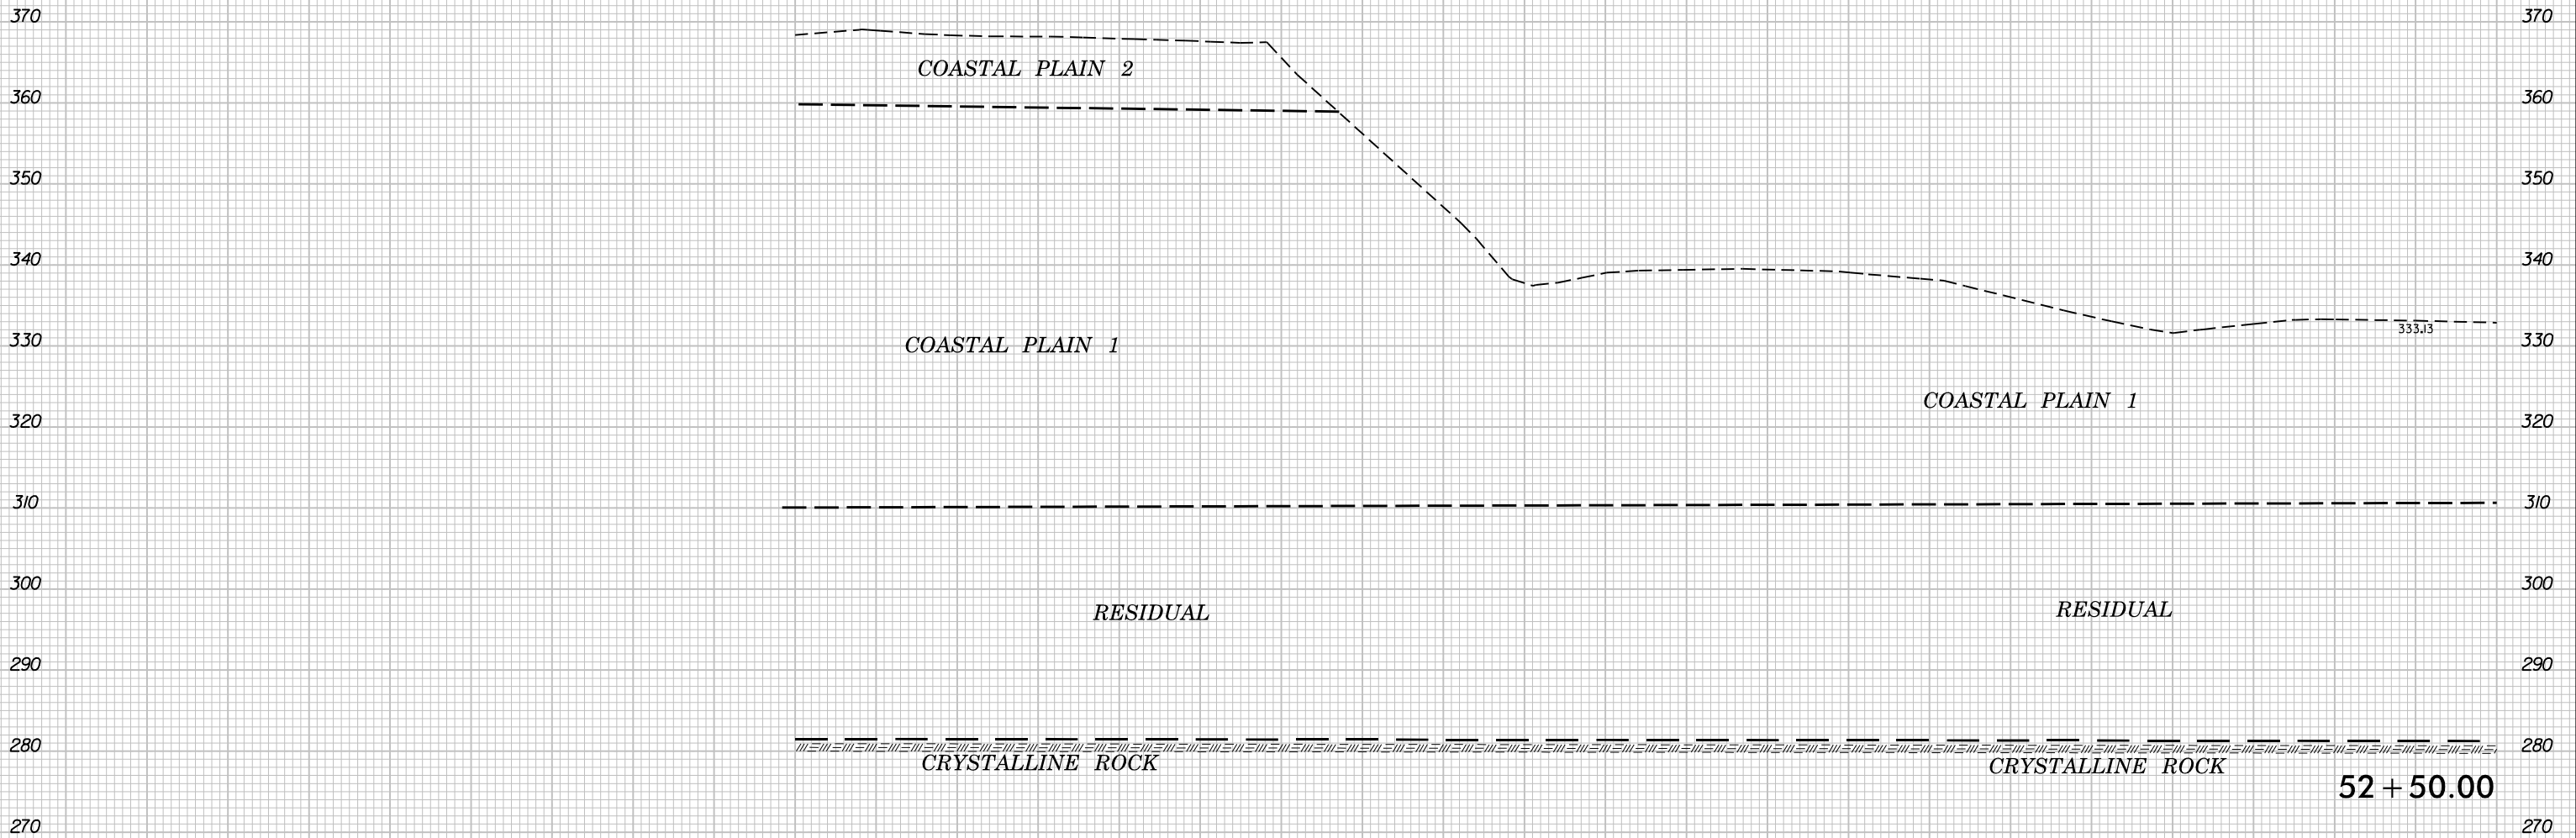


10 0 10 20 30 40 50 60 70 80 90 100 110 120 130 140 150 160 170 180 190 200 210 220 230 240 250 260 270 280 290

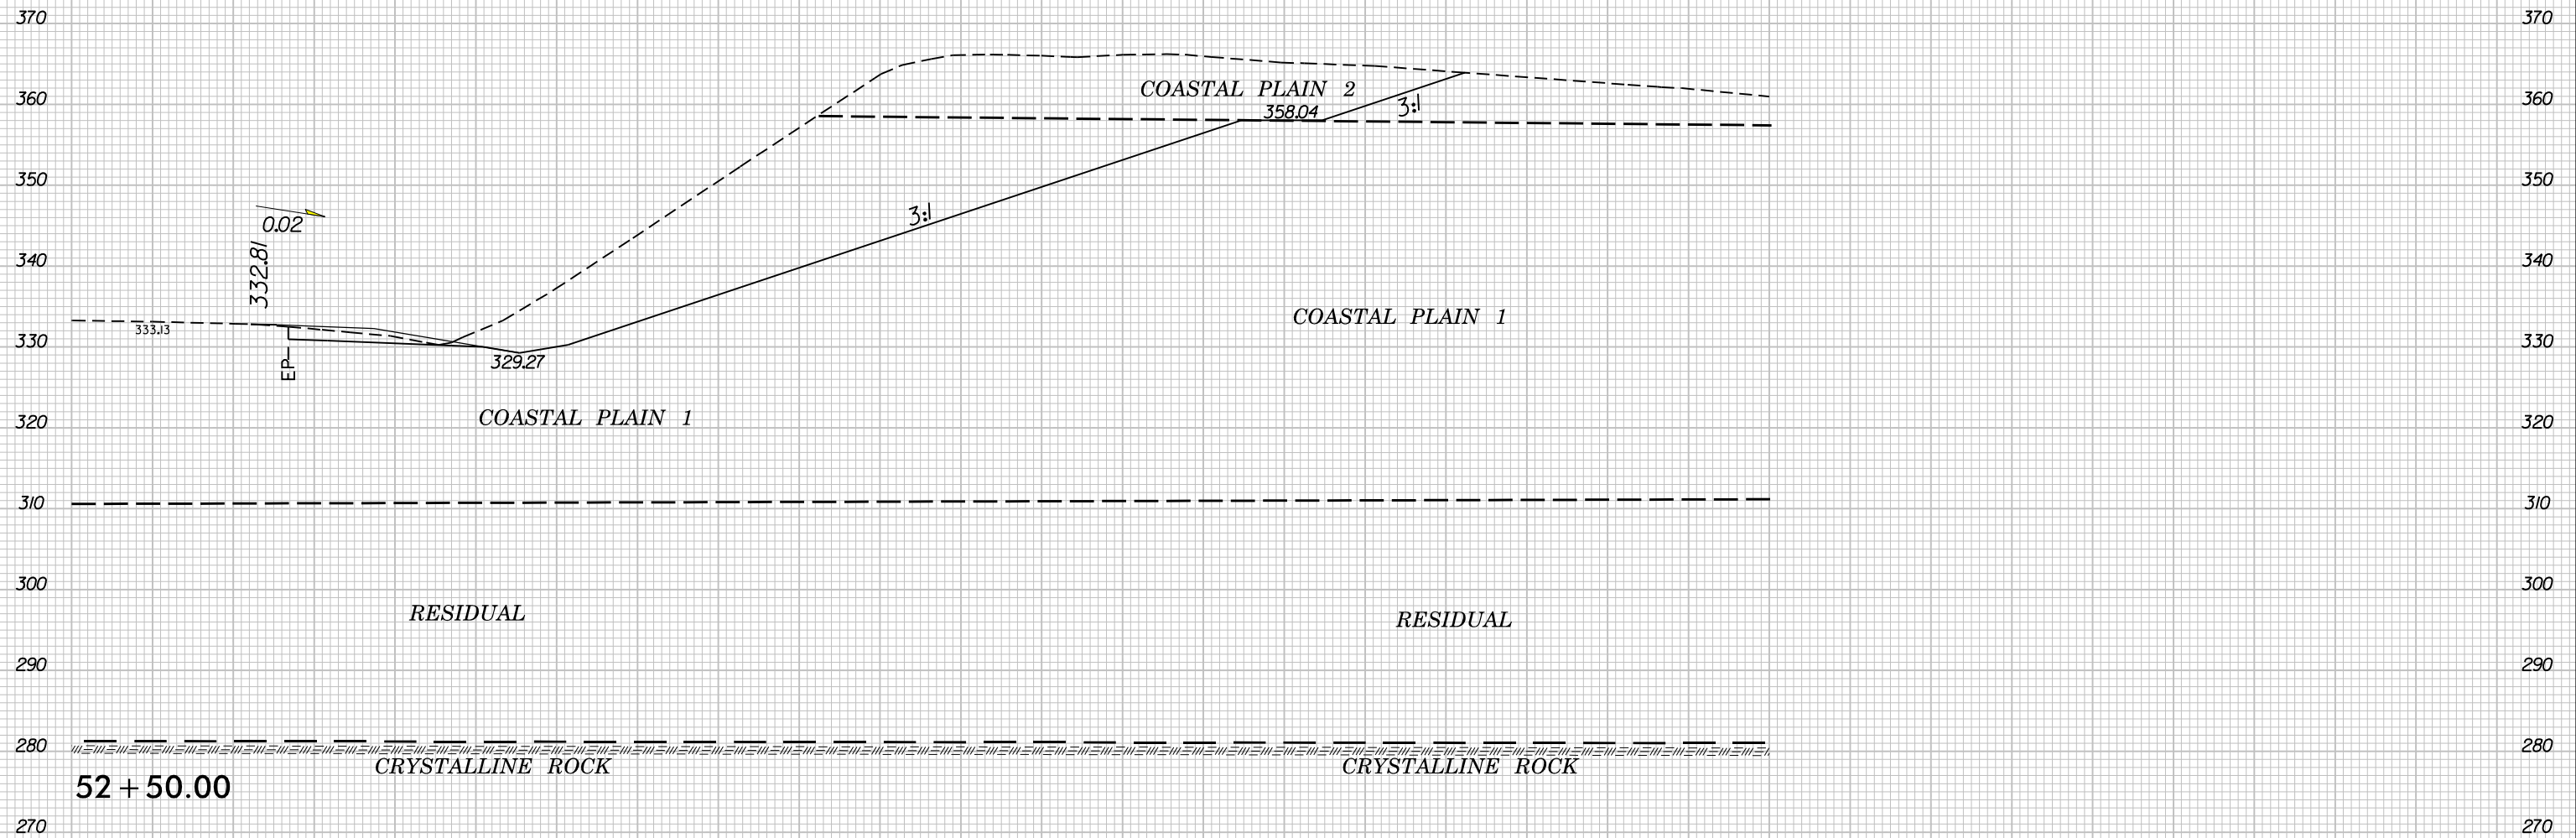

290 280 270 260 250 240 230 220 210 200 190 180 170 160 150 140 130 120 110 100 90 80 70 60 50 40 30 20 10 0 10

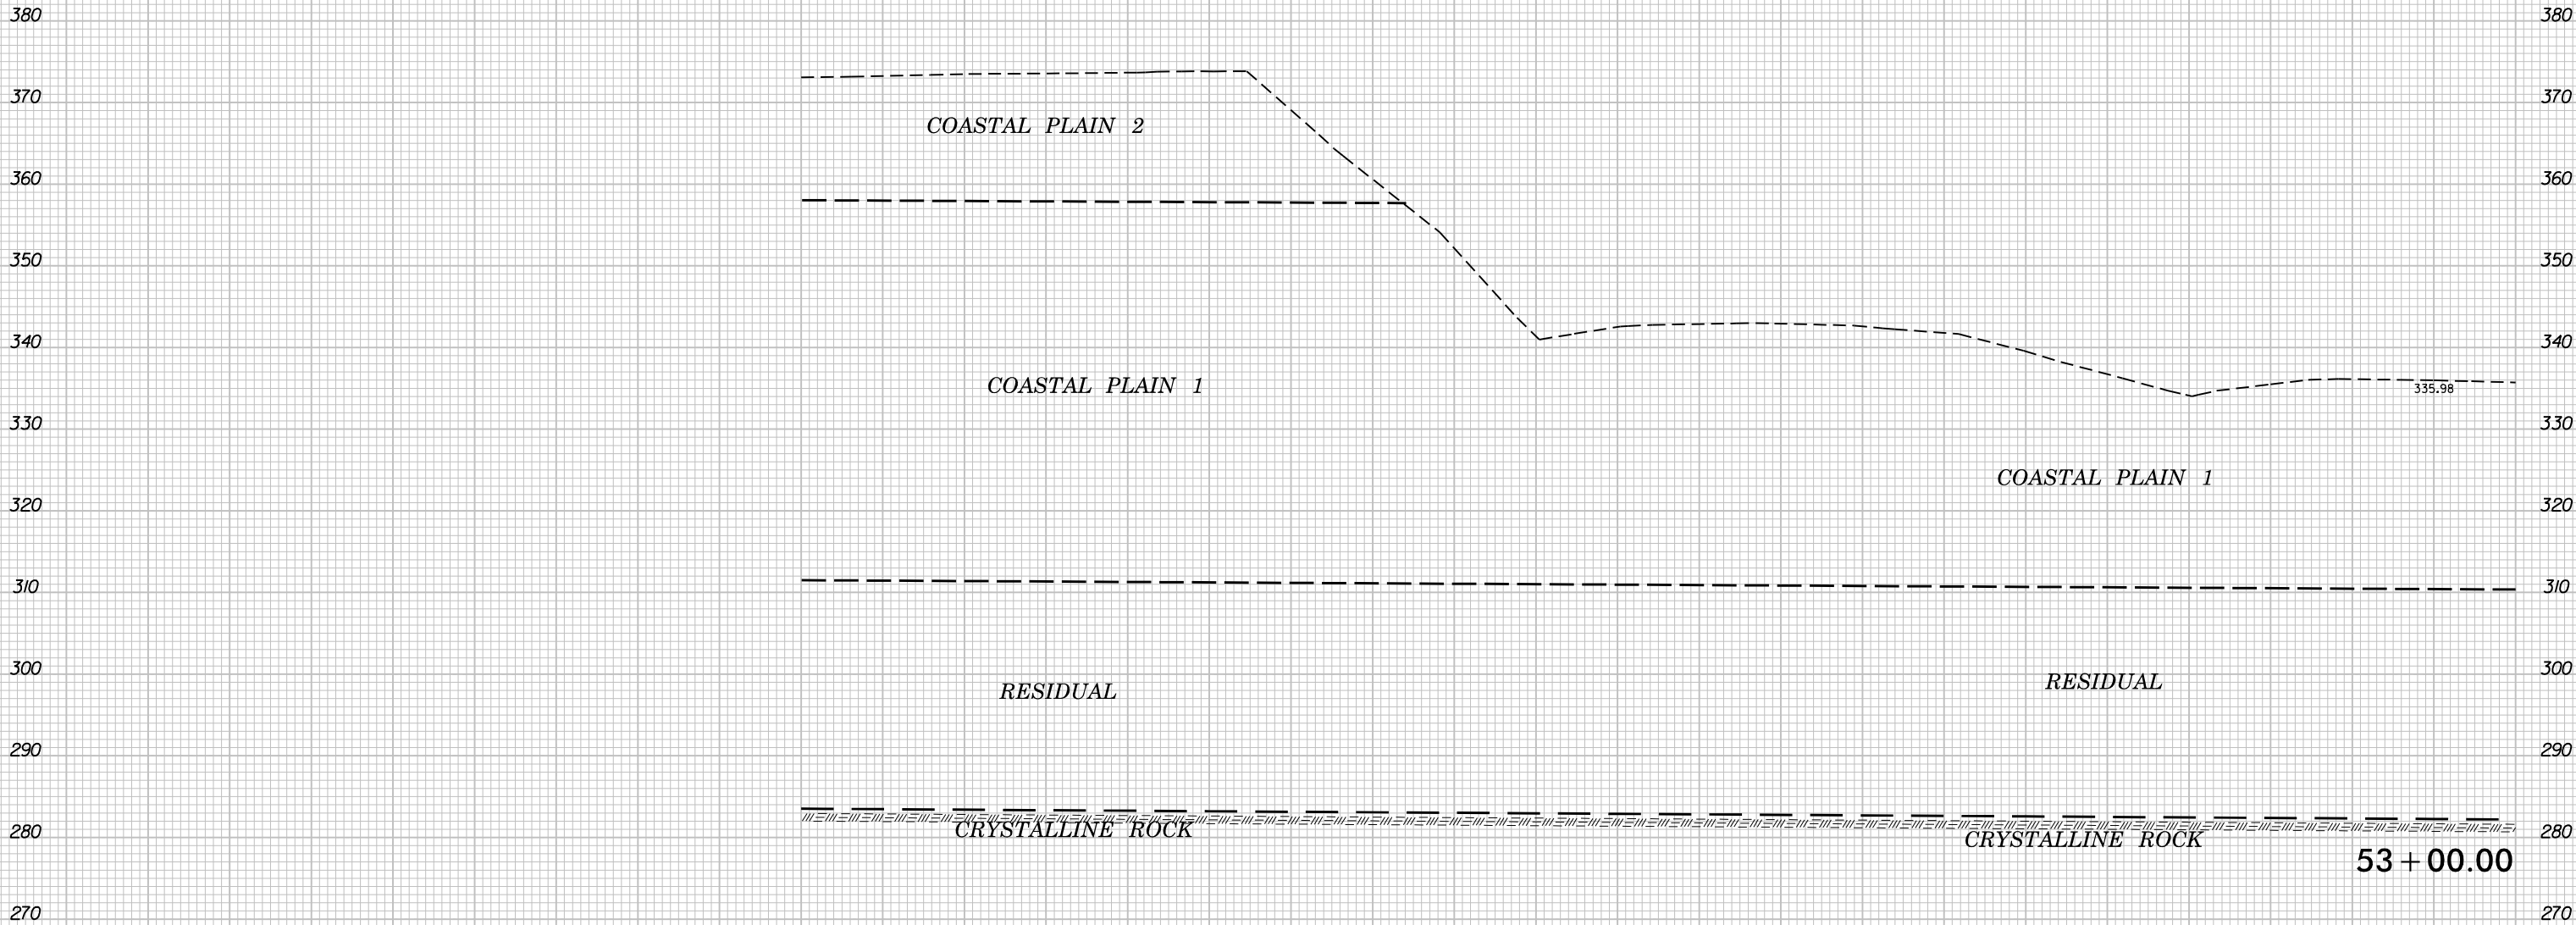



10 0 10 20 30 40 50 60 70 80 90 100 110 120 130 140 150 160 170 180 190 200 210 220 230 240 250 260 270 280 290

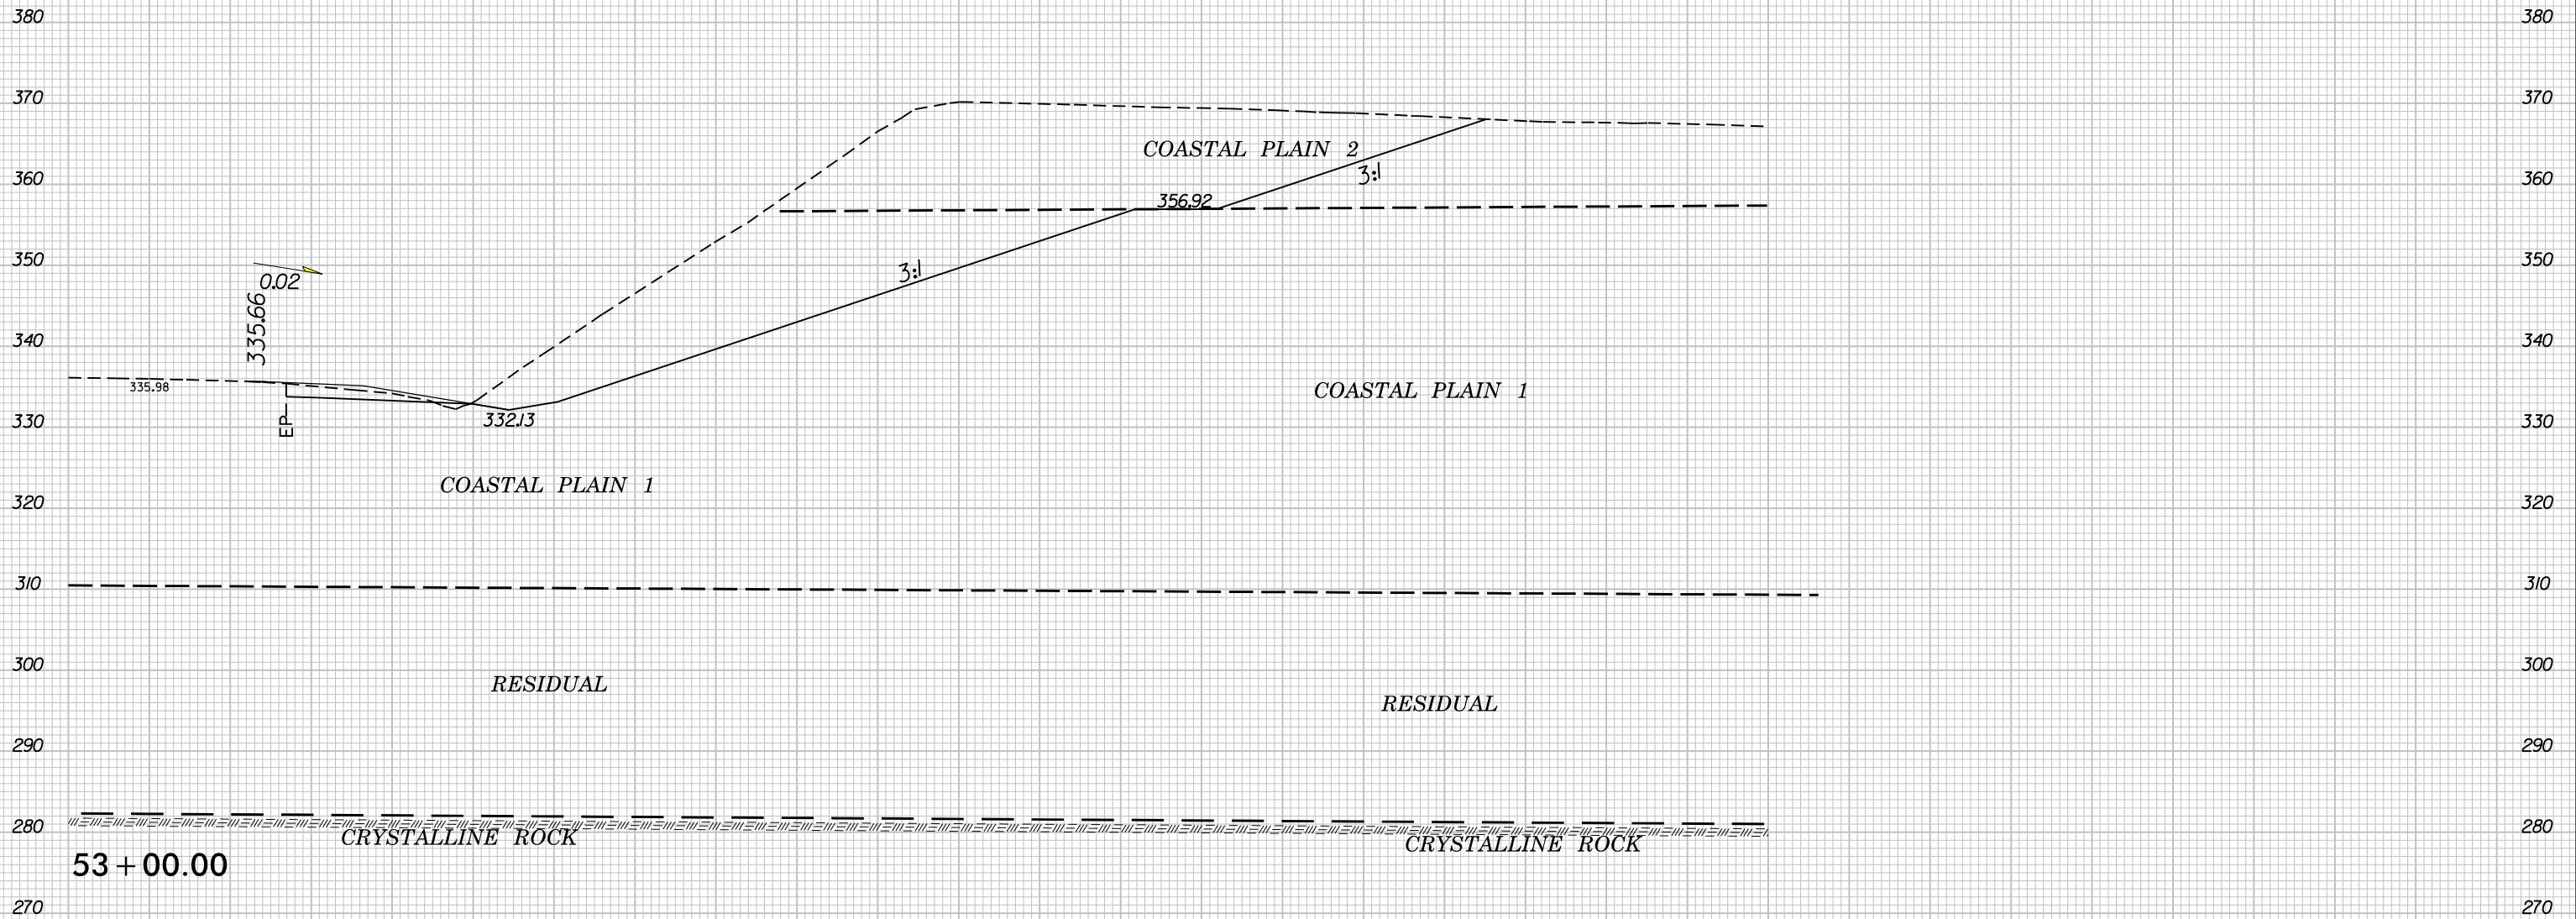





290 280 270 260 250 240 230 220 210 200 190 180 170 160 150 140 130 120 110 100 90 80 70 60 50 40 30 20 10 0 10

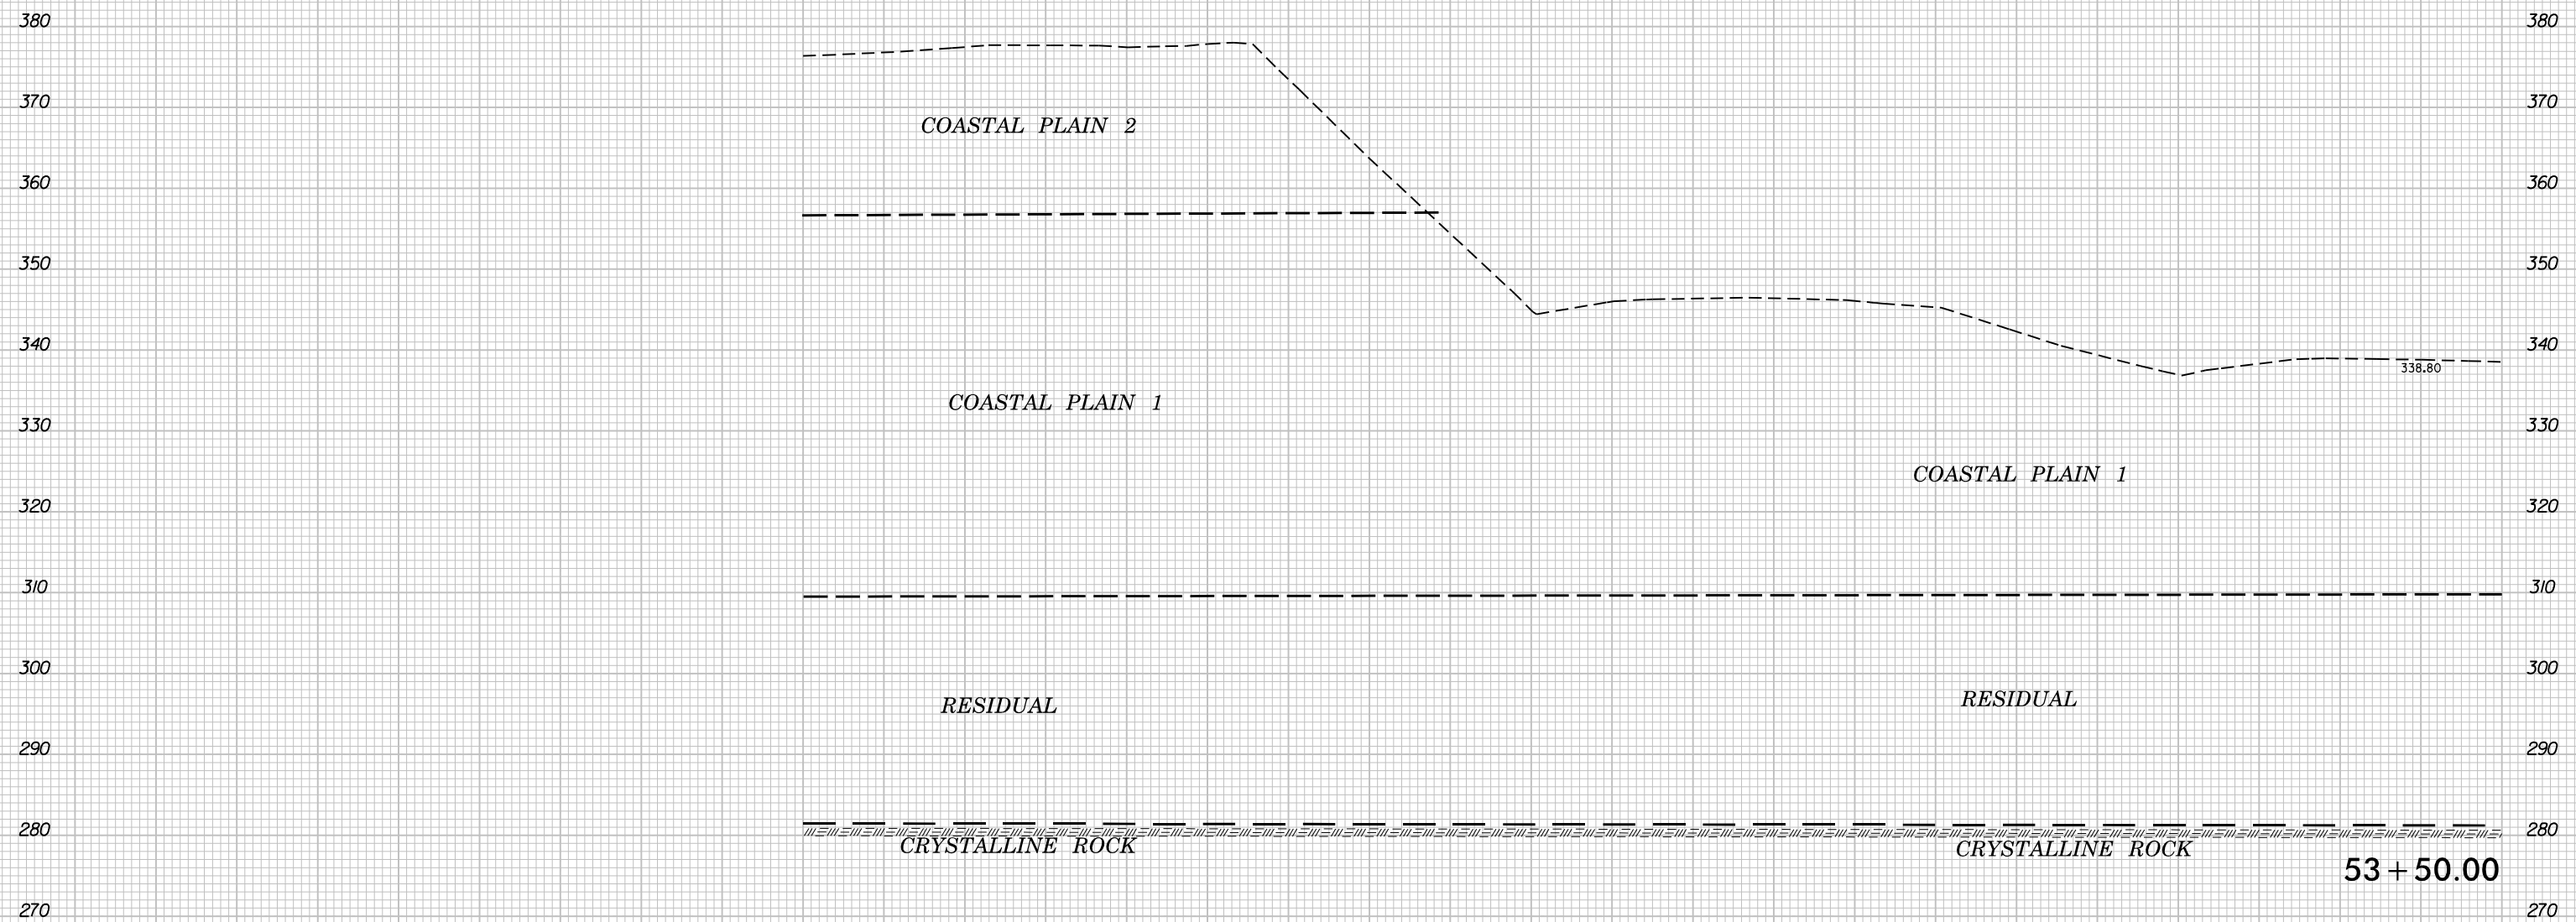


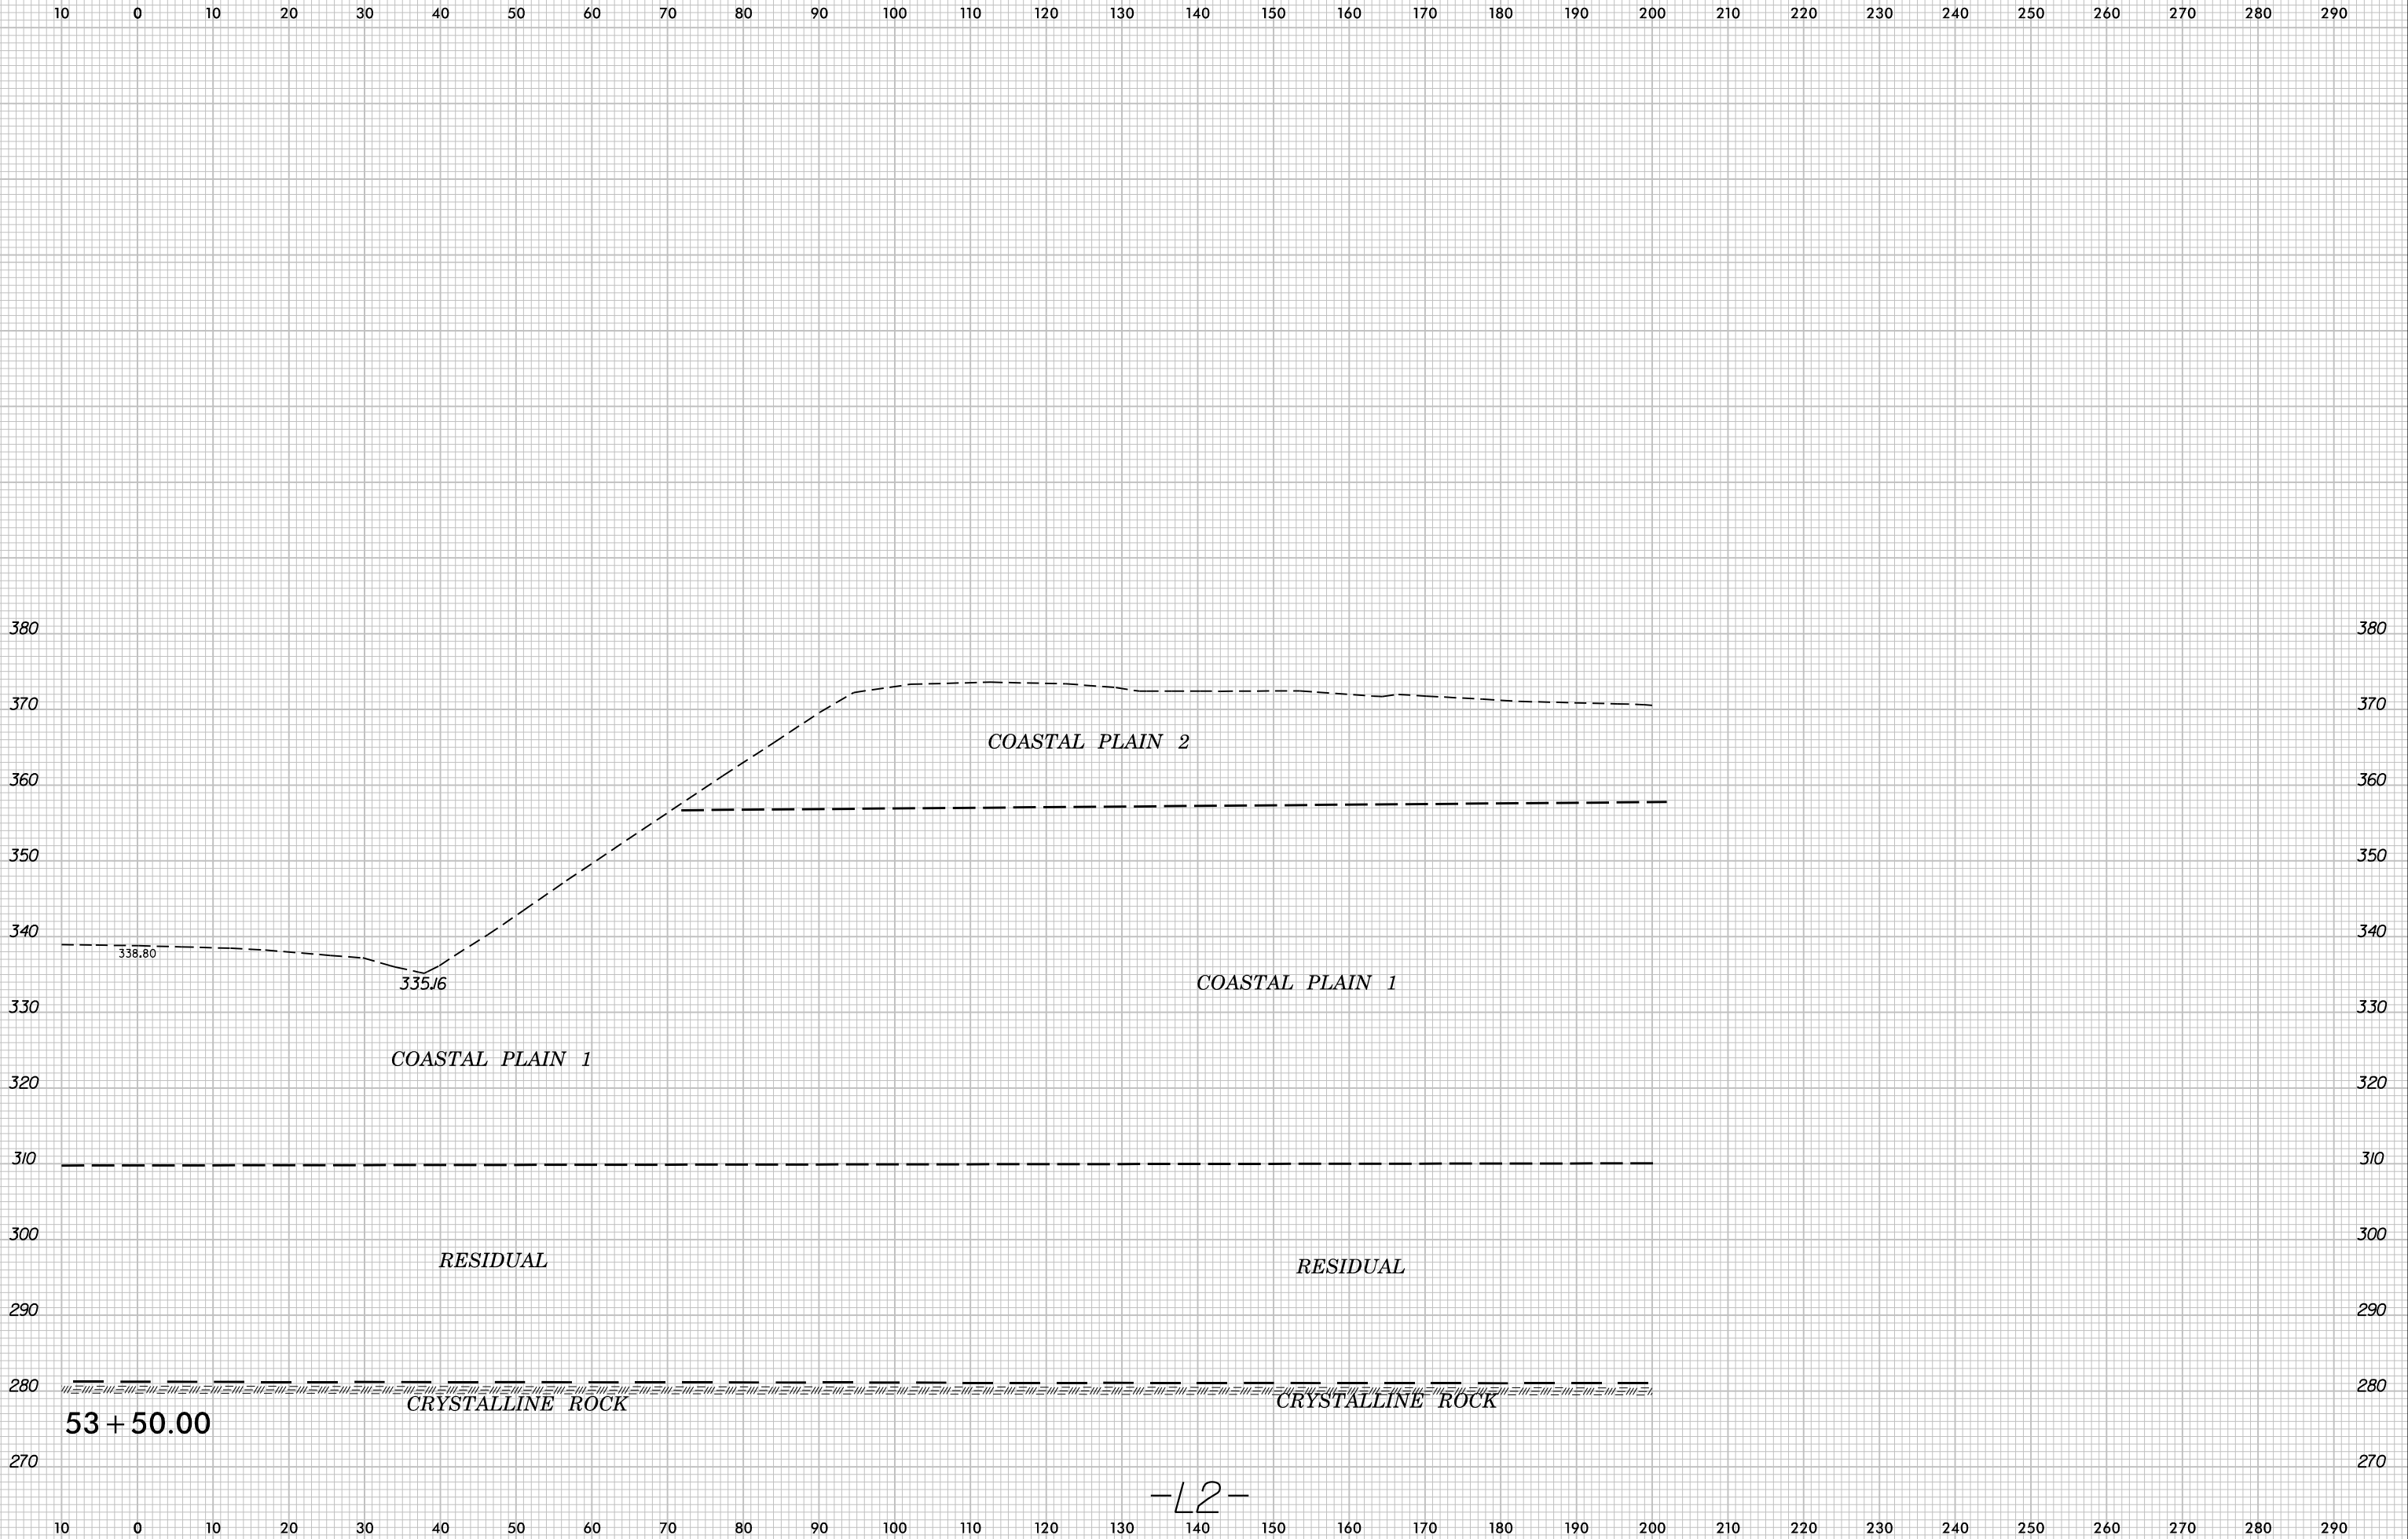

290 280 270 260 250 240 230 220 210 200 190 180 170 160 150 140 130 120 110 100 90 80 70 60 50 40 30 20 10 0 10

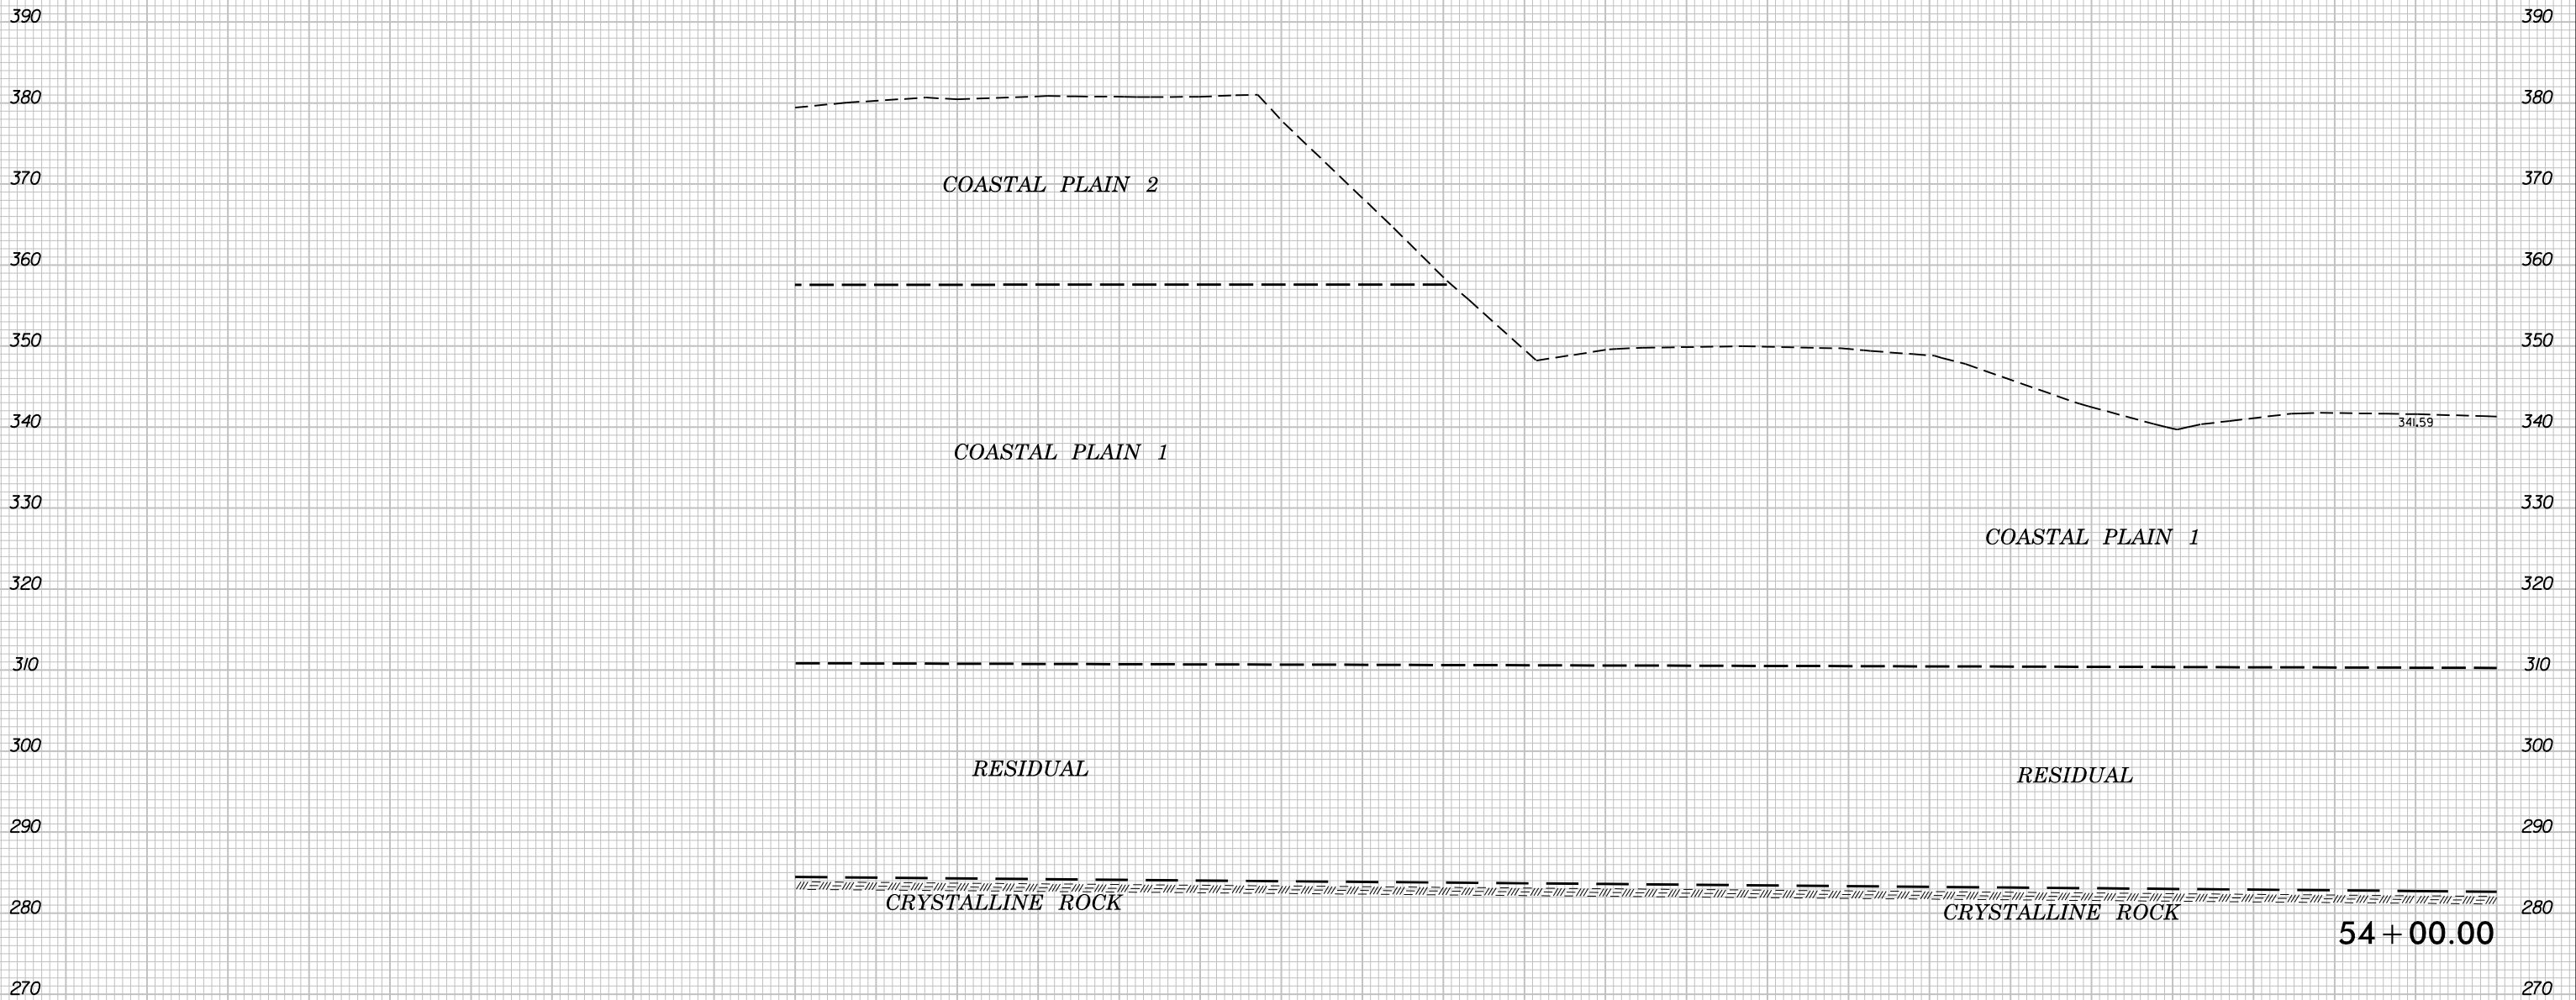


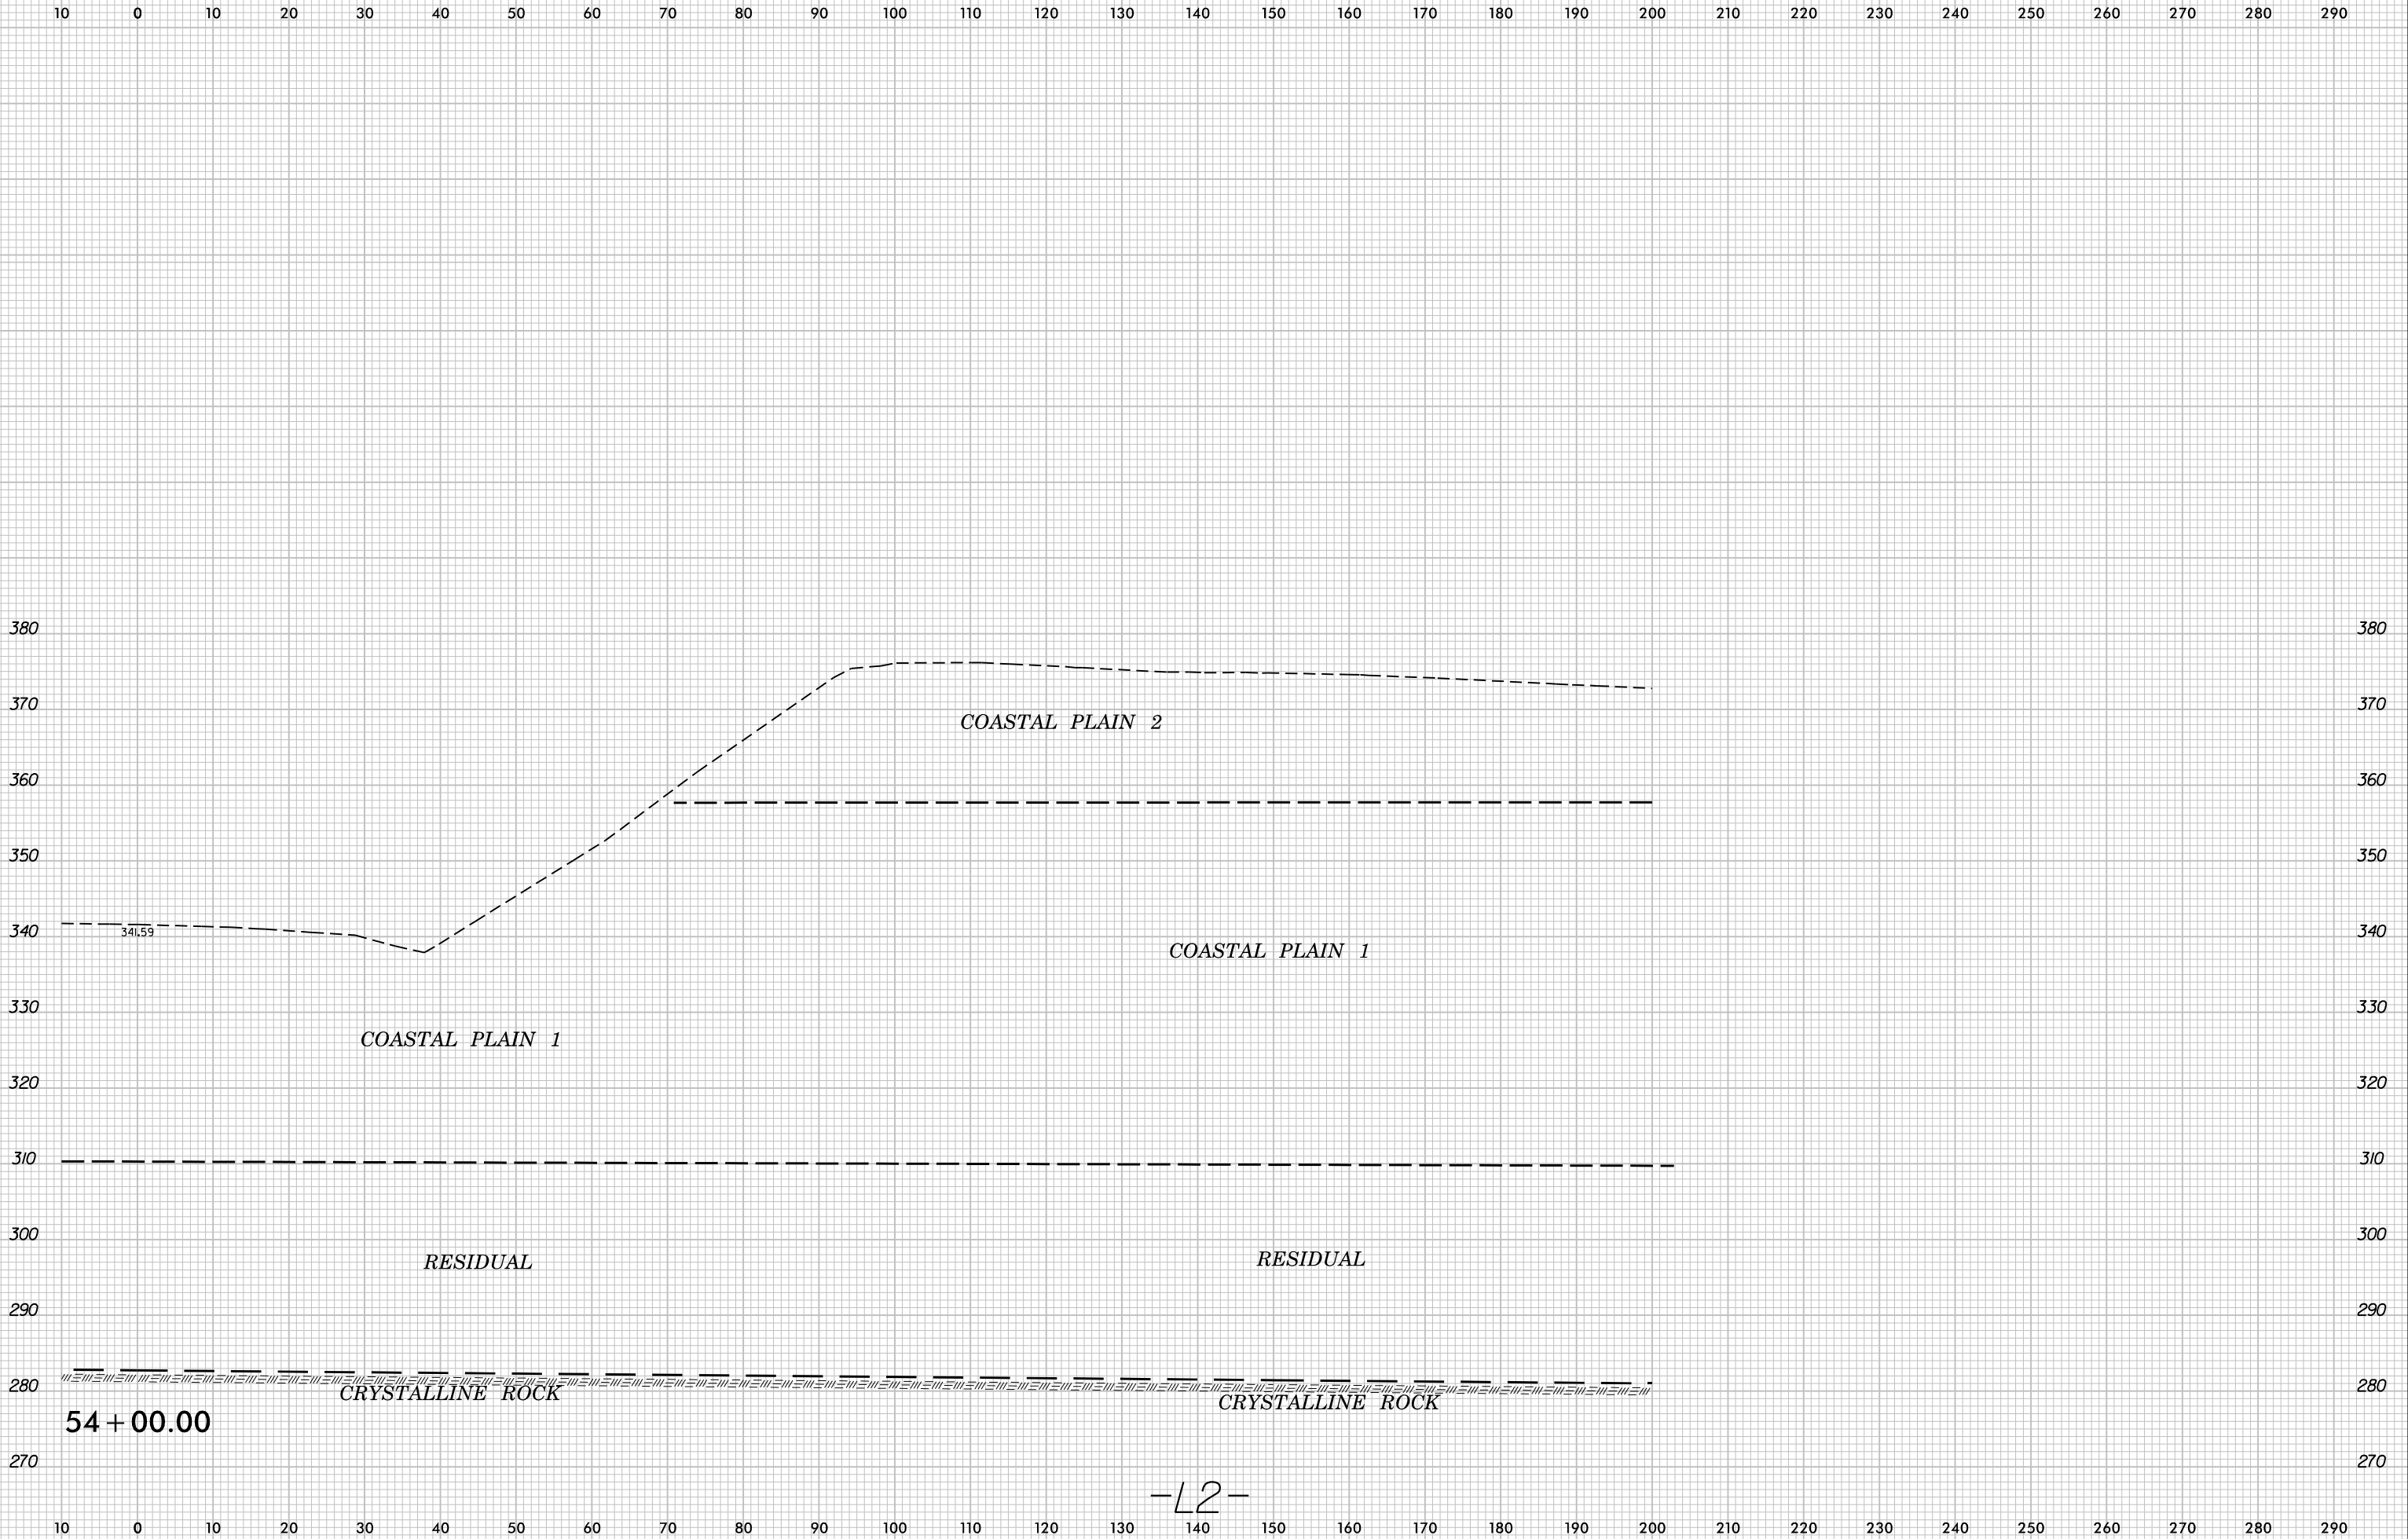

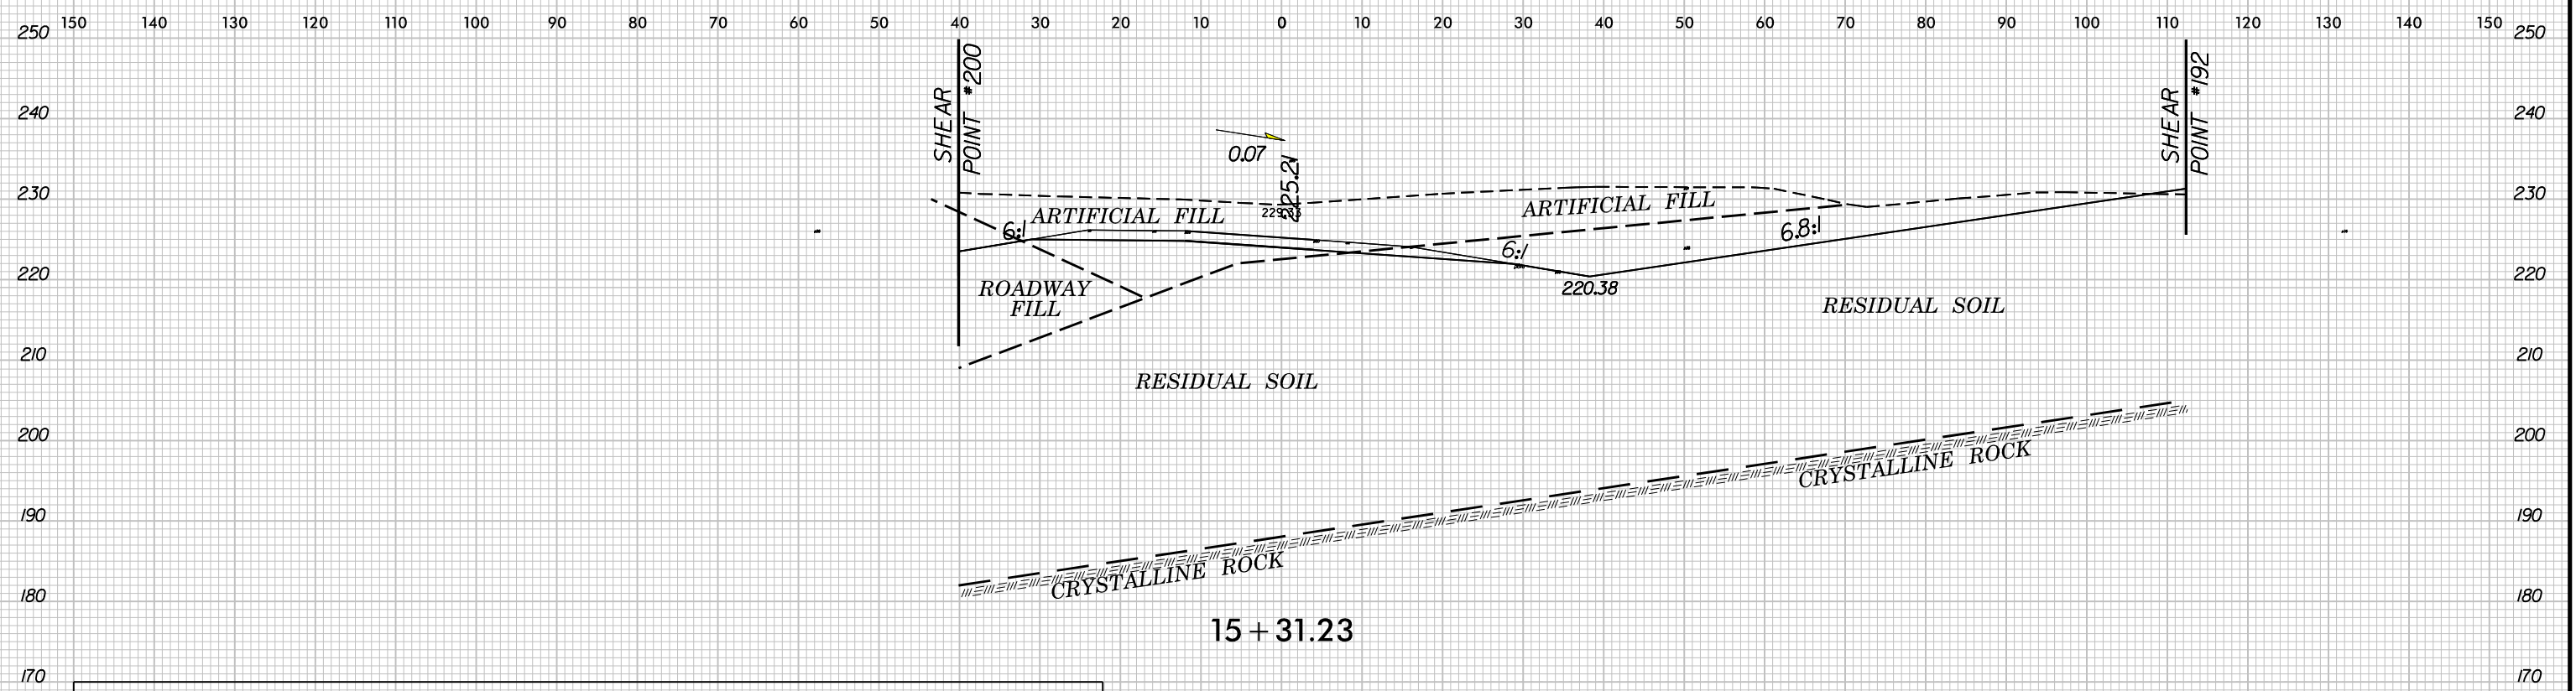

SOIL TEST RESULTS



SAMPLE NO.	OFFSET	STATION	DEPTH INTERVAL	AASHTO CLASS.	L.L.	P.I.	% BY WEIGHT				% PASSING (SIEVES)			% MOISTURE	% ORGANIC
							C. SAND	F. SAND	SILT	CLAY	10	40	200		
L2CONN															
SS-351	CL	14+50	3.80-5.30	A-2-7(3)	45	26	46.8	19.6	5.3	28.4	88	61	31	15.1	-
SS-352	CL	14+50	8.80-10.30	A-2-6(2)	39	21	40.6	20.7	7.3	31.4	85	62	35	-	-
SS-353	CL	14+50	13.80-15.30	A-7-6(5)	44	24	36.4	19.6	9.6	34.4	89	68	42	14.8	-

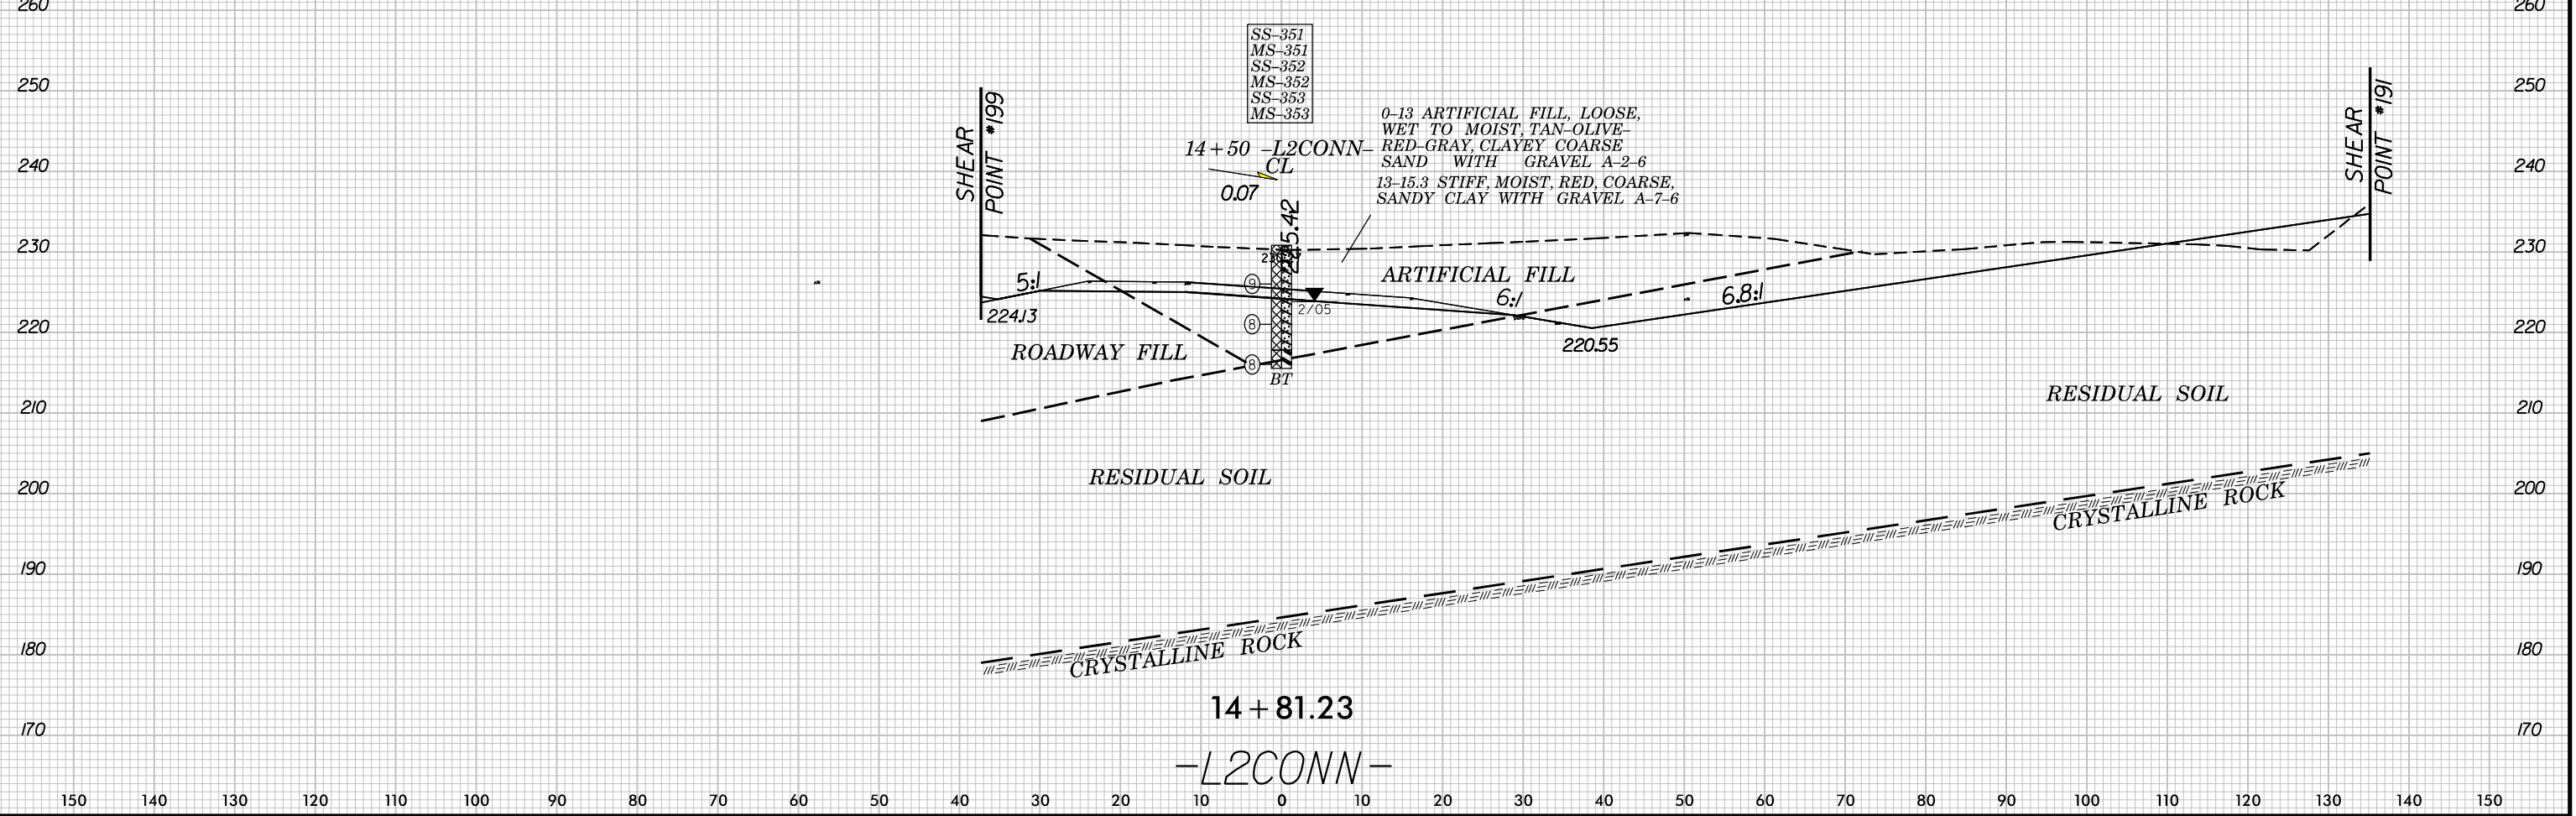

150 140 130 120 110 100 90 80 70 60 50 40 30 20 10 0 10 20 30 40 50 60 70 80 90 100 110 120 130 140 150



SOIL TEST RESULTS

SAMPLE NO.	OFFSET	STATION	DEPTH INTERVAL	AASHTO CLASS.	LL	P.I.	% BY WEIGHT				% PASSING (SIEVES)			% MOISTURE	% ORGANIC
							C. SAND	F. SAND	SILT	CLAY	10	40	200		
L2CONN															
SS-354	CL	16+50	4.30-5.80	A-2-7(3)	41	24	43.2	21.5	7.0	28.4	90	65	34	-	-
SS-355	CL	16+50	9.30-10.80	A-7-6(25)	67	41	20.1	11.3	9.8	58.8	91	78	64	31.4	-
SS-356	CL	16+50	14.30-15.80	A-7-5(42)	82	36	3.9	8.1	23.2	64.8	100	98	90	-	-

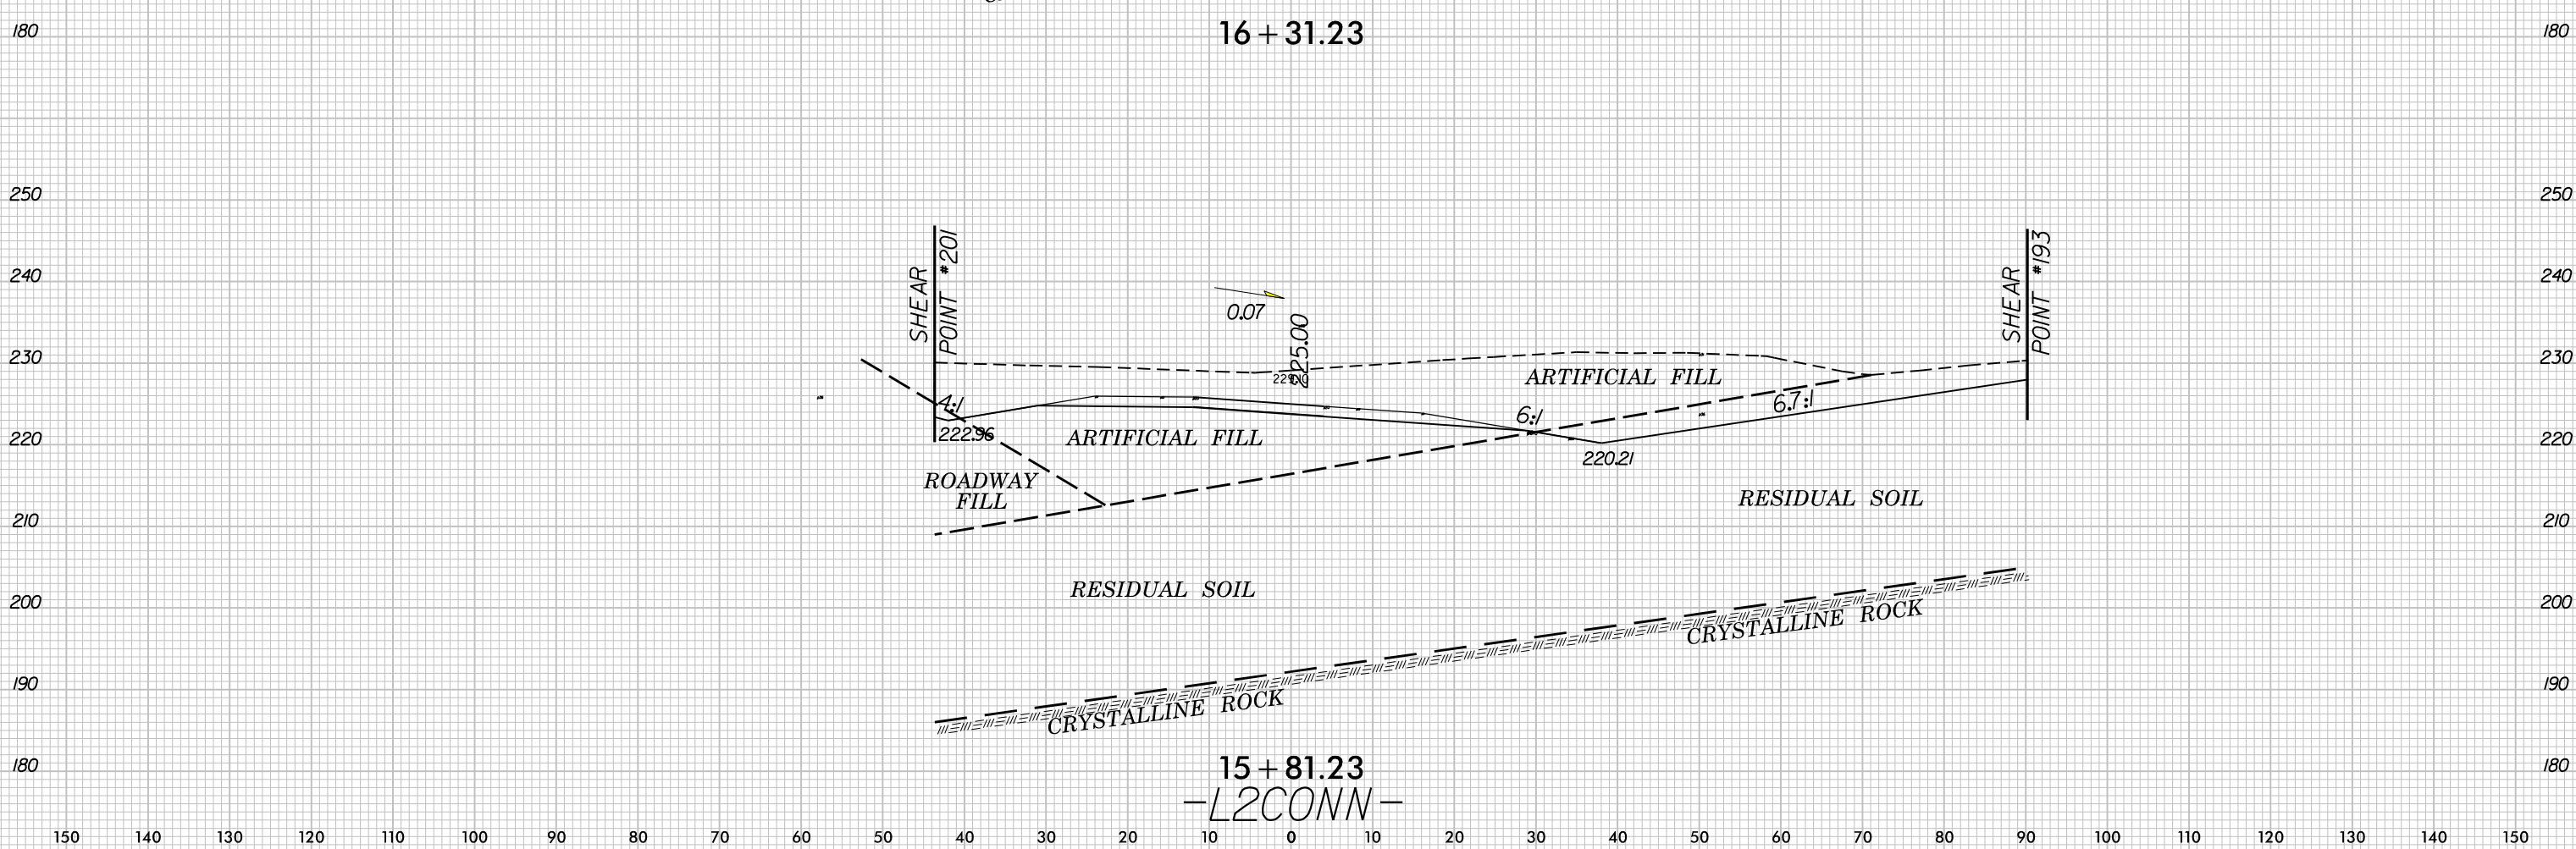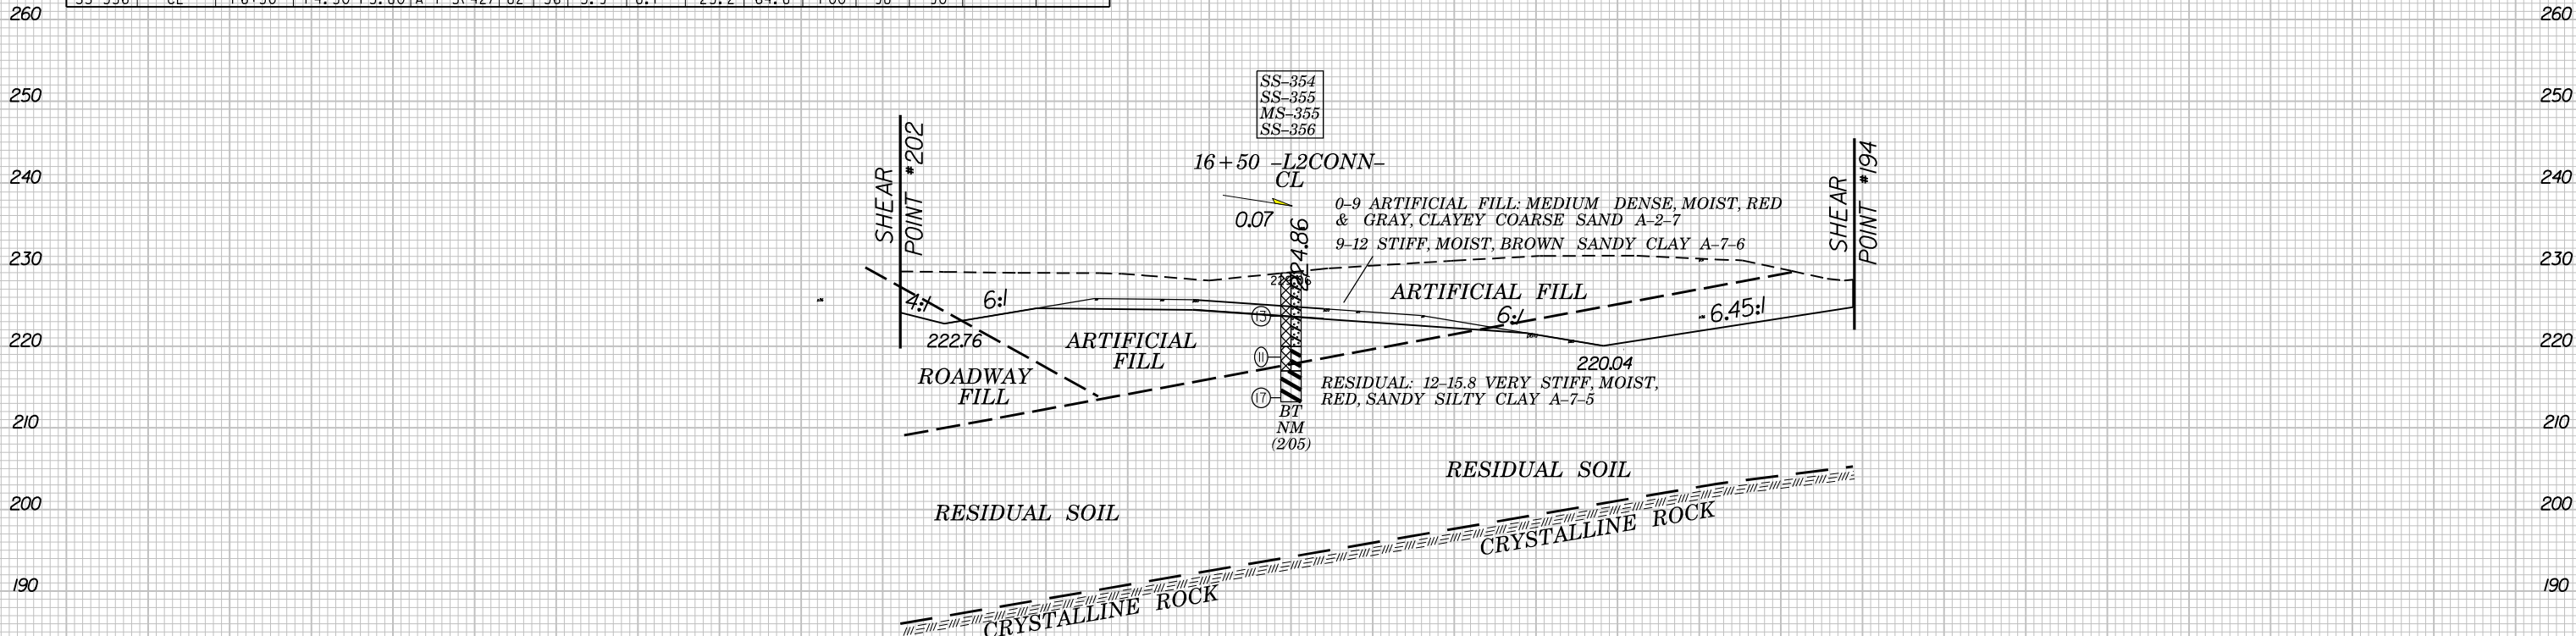

150 140 130 120 110 100 90 80 70 60 50 40 30 20 10 0 10 20 30 40 50 60 70 80 90 100 110 120 130 140 150



150 140 130 120 110 100 90 80 70 60 50 40 30 20 10 0 10 20 30 40 50 60 70 80 90 100 110 120 130 140 150

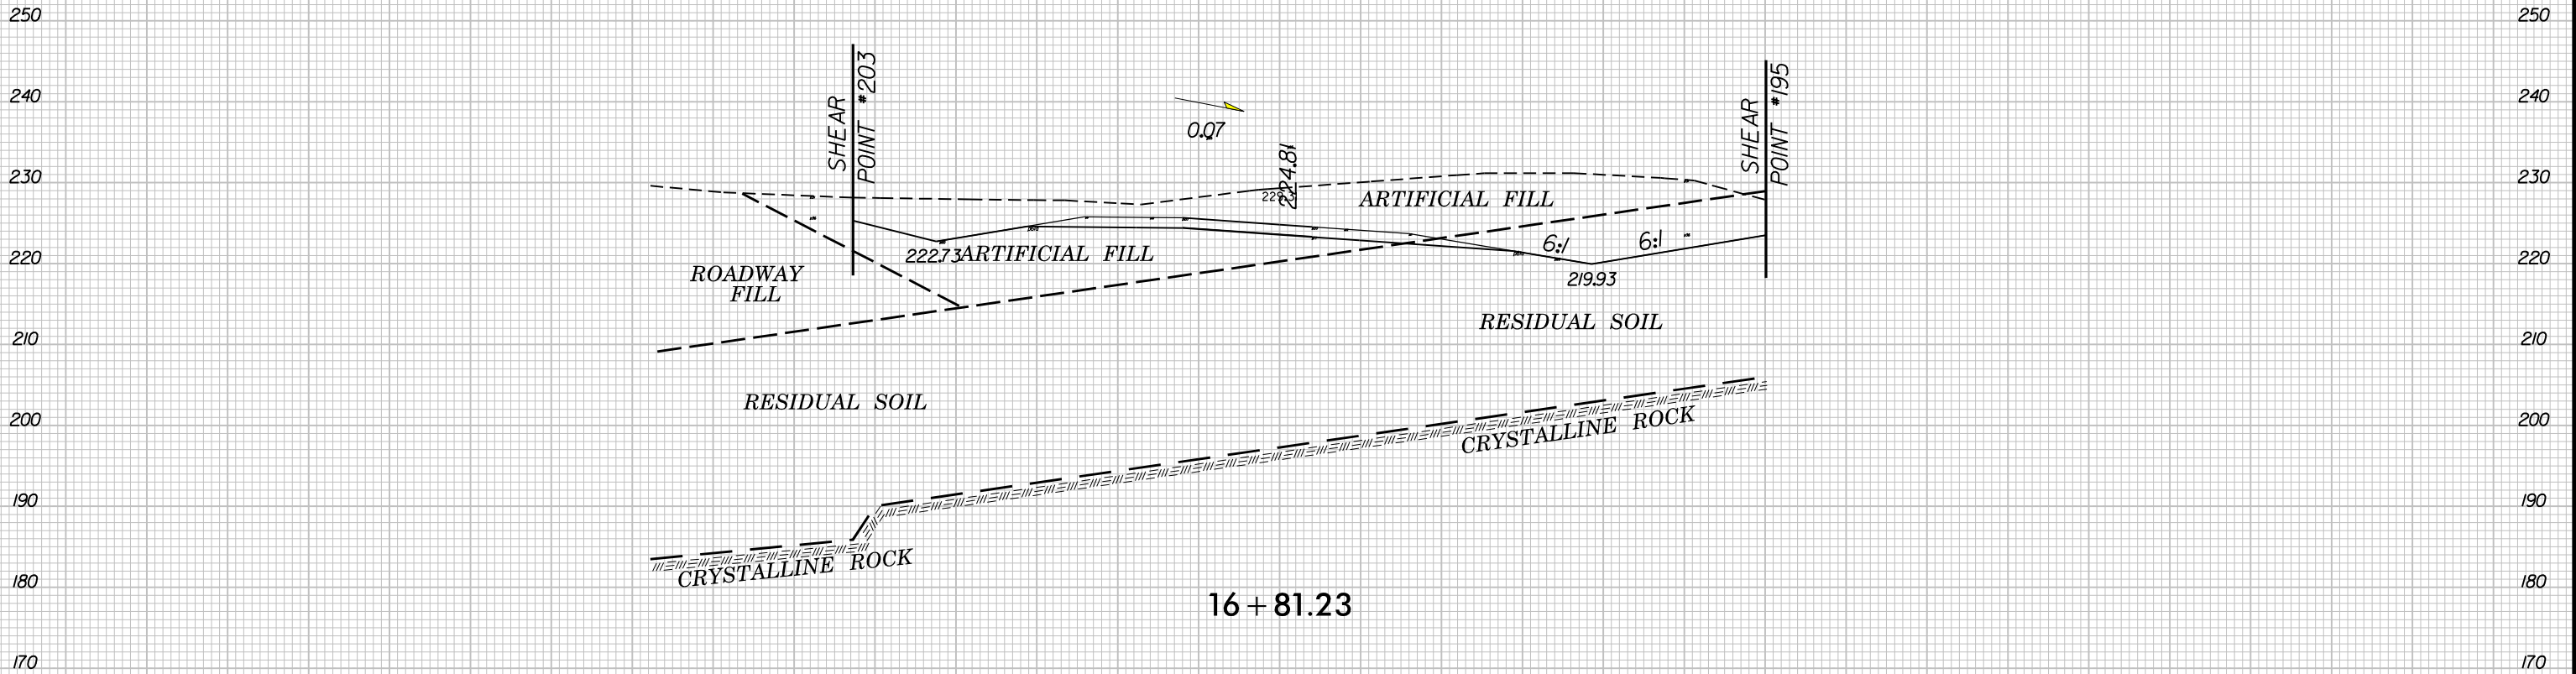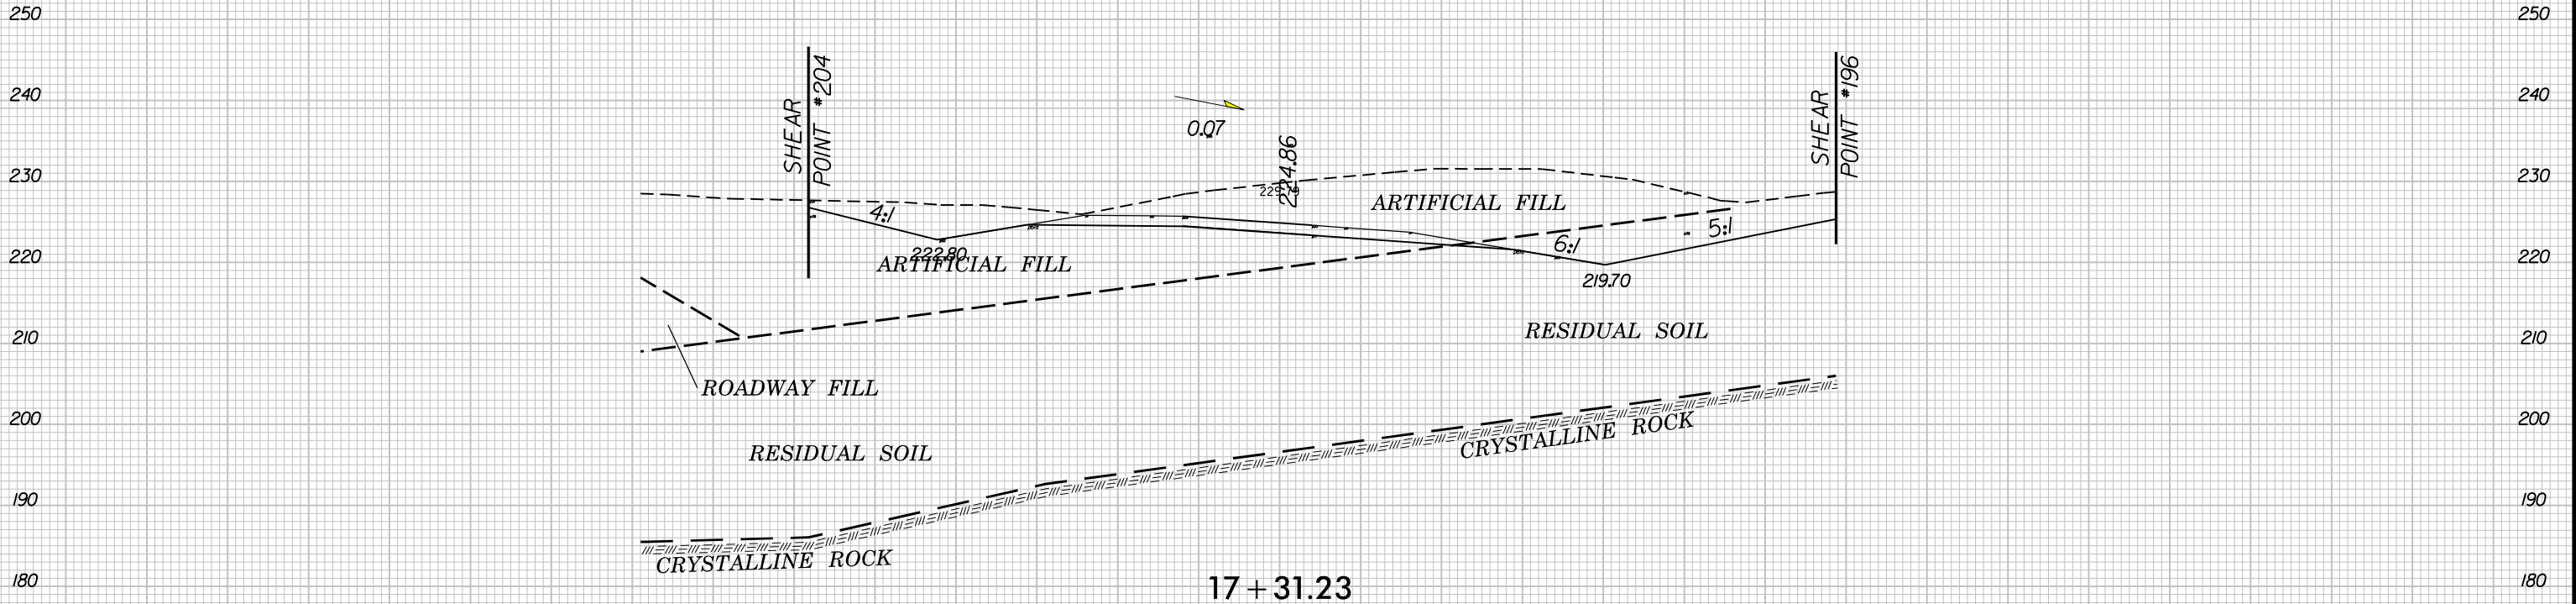


150 140 130 120 110 100 90 80 70 60 50 40 30 20 10 0 10 20 30 40 50 60 70 80 90 100 110 120 130 140 150

-L2CONN-


150 140 130 120 110 100 90 80 70 60 50 40 30 20 10 0 10 20 30 40 50 60 70 80 90 100 110 120 130 140 150

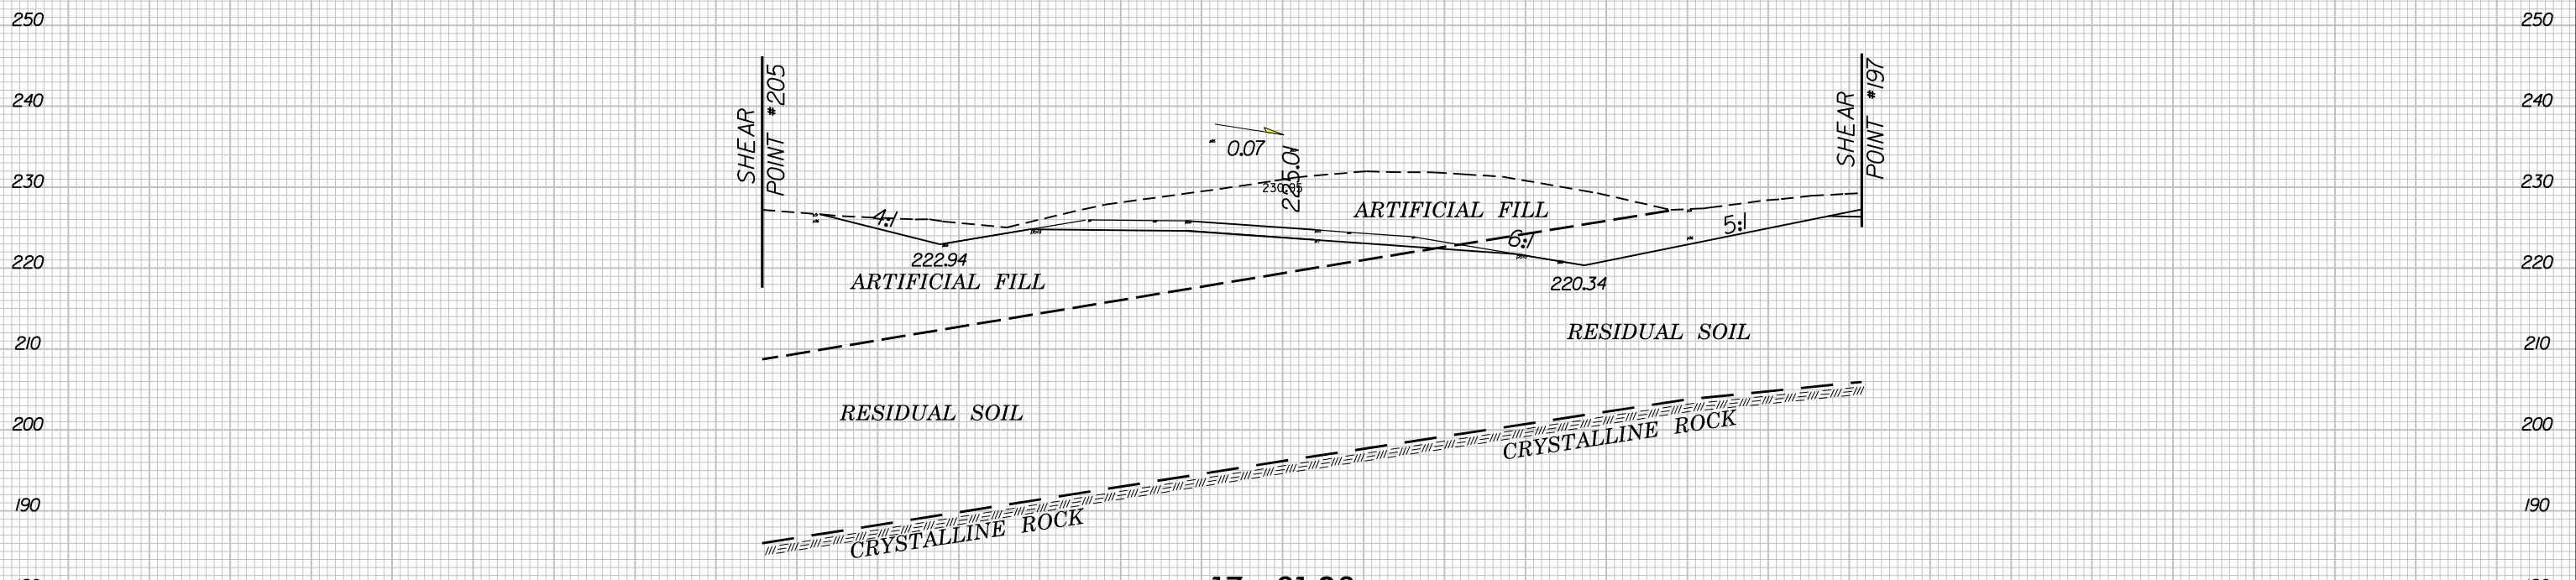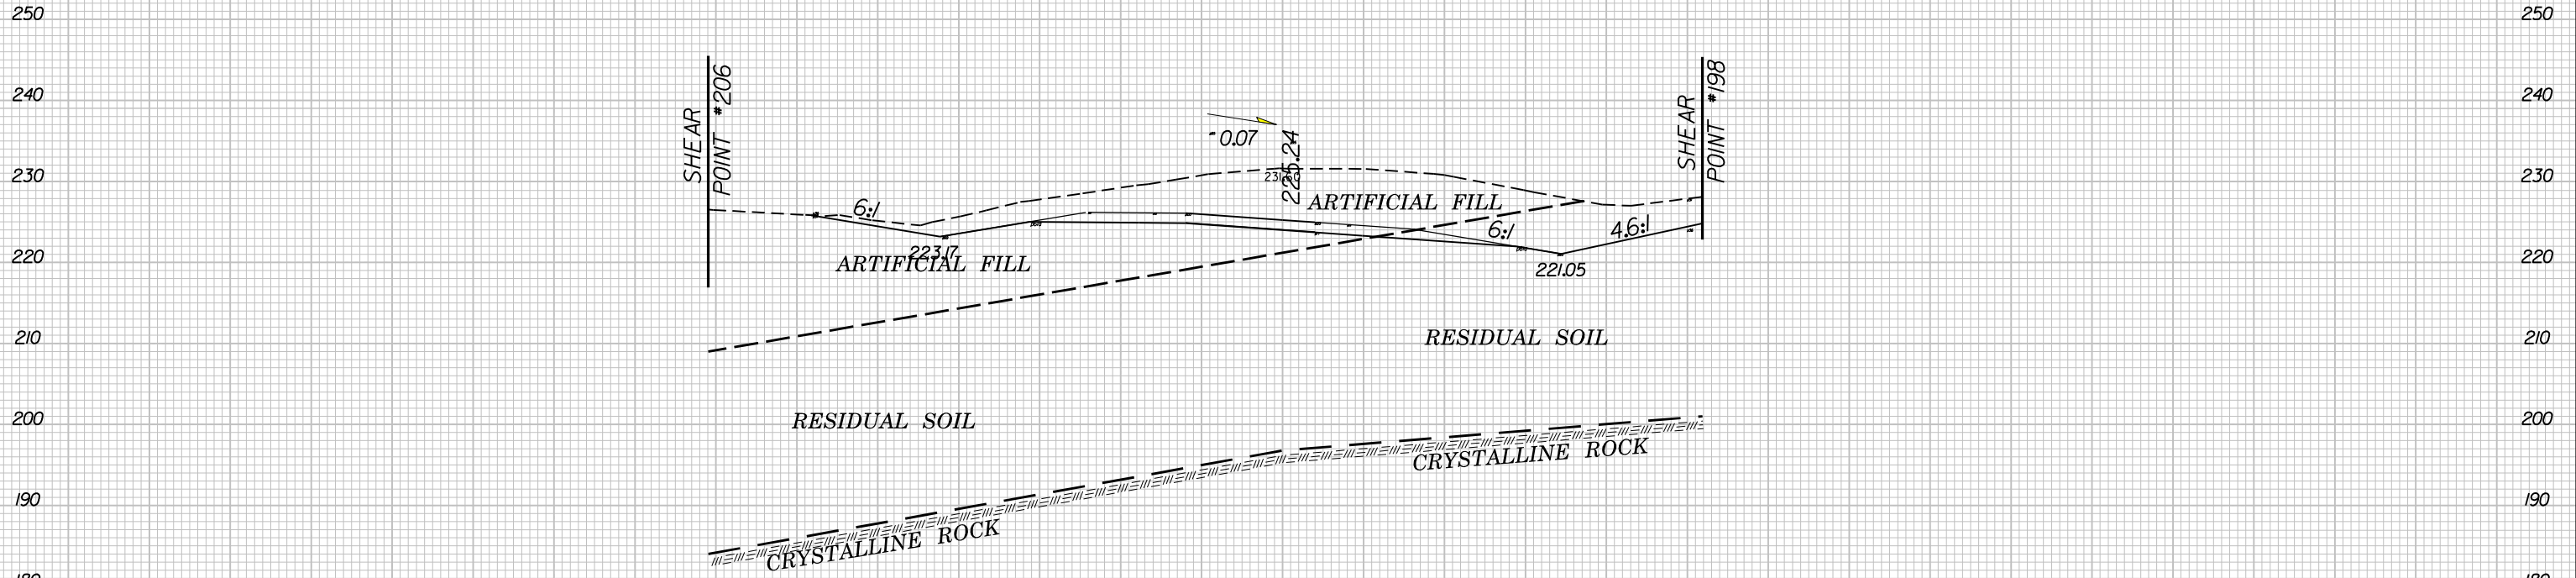



150 140 130 120 110 100 90 80 70 60 50 40 30 20 10 0 10 20 30 40 50 60 70 80 90 100 110 120 130 140 150

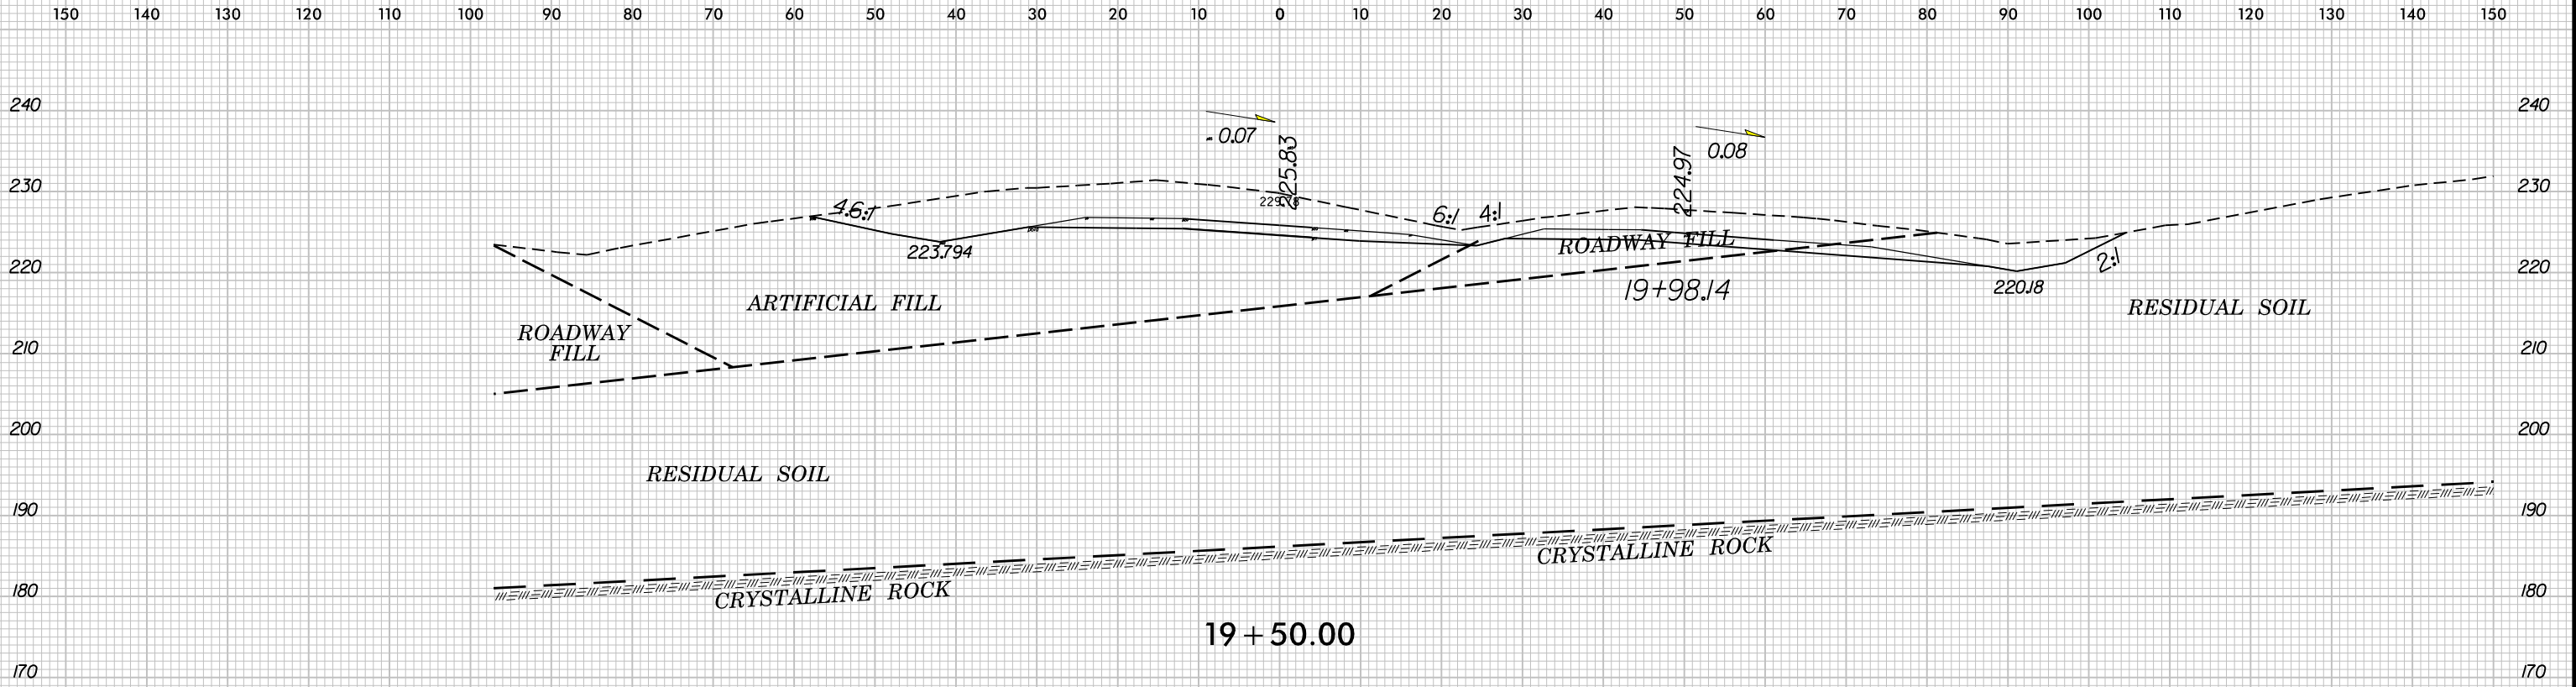

SOIL TEST RESULTS															
SAMPLE NO.	OFFSET	STATION	DEPTH INTERVAL	AASHTO CLASS.	L.L.	P.I.	% BY WEIGHT				% PASSING (SIEVES)			% MOISTURE	% ORGANIC
							C. SAND	F. SAND	SILT	CLAY	10	40	200		
L2CONN															
SS-357	CL	19+00	4.30-5.80	A-2-6(0)	38	12	44.9	22.7	12.1	20.2	92	64	33	24.6	-
SS-358	CL	19+00	9.30-10.80	A-7-6(6)	46	28	42.4	14.1	9.2	34.3	93	68	42	14.6	-
SS-359	CL	19+00	14.30-15.80	A-7-5(40)	79	32	3.4	5.1	24.8	66.7	100	98	93	-	-


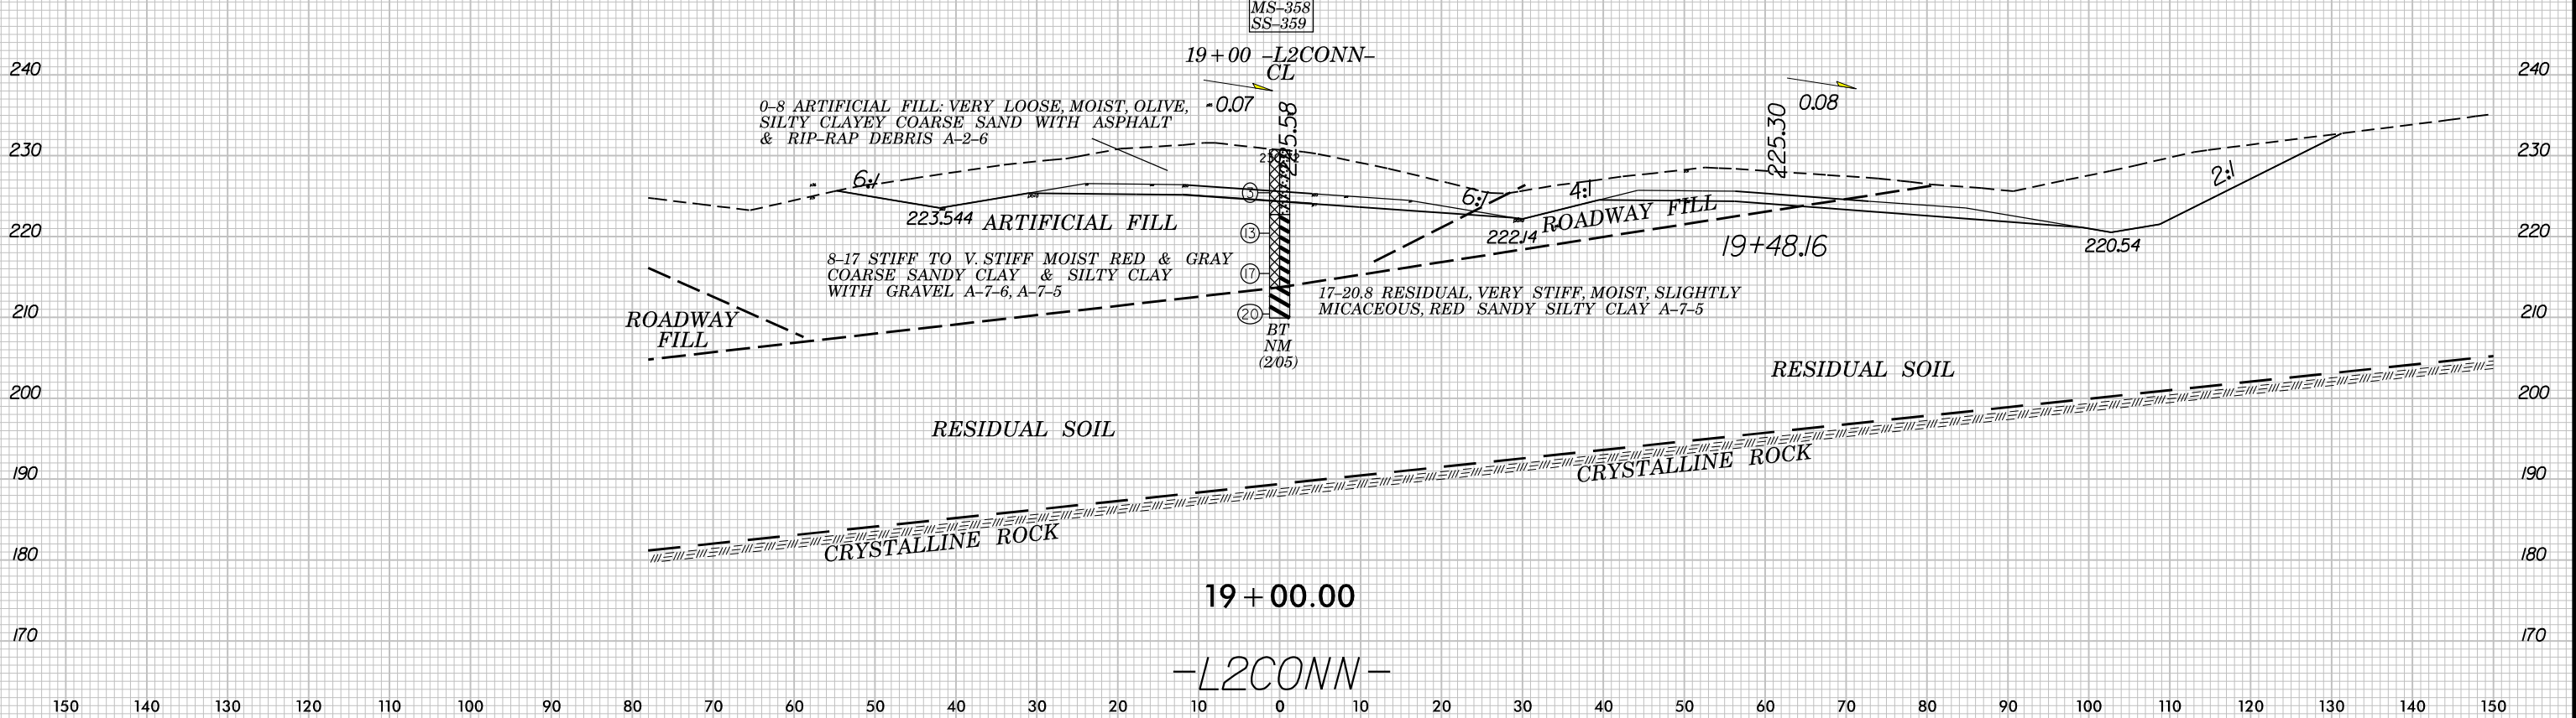


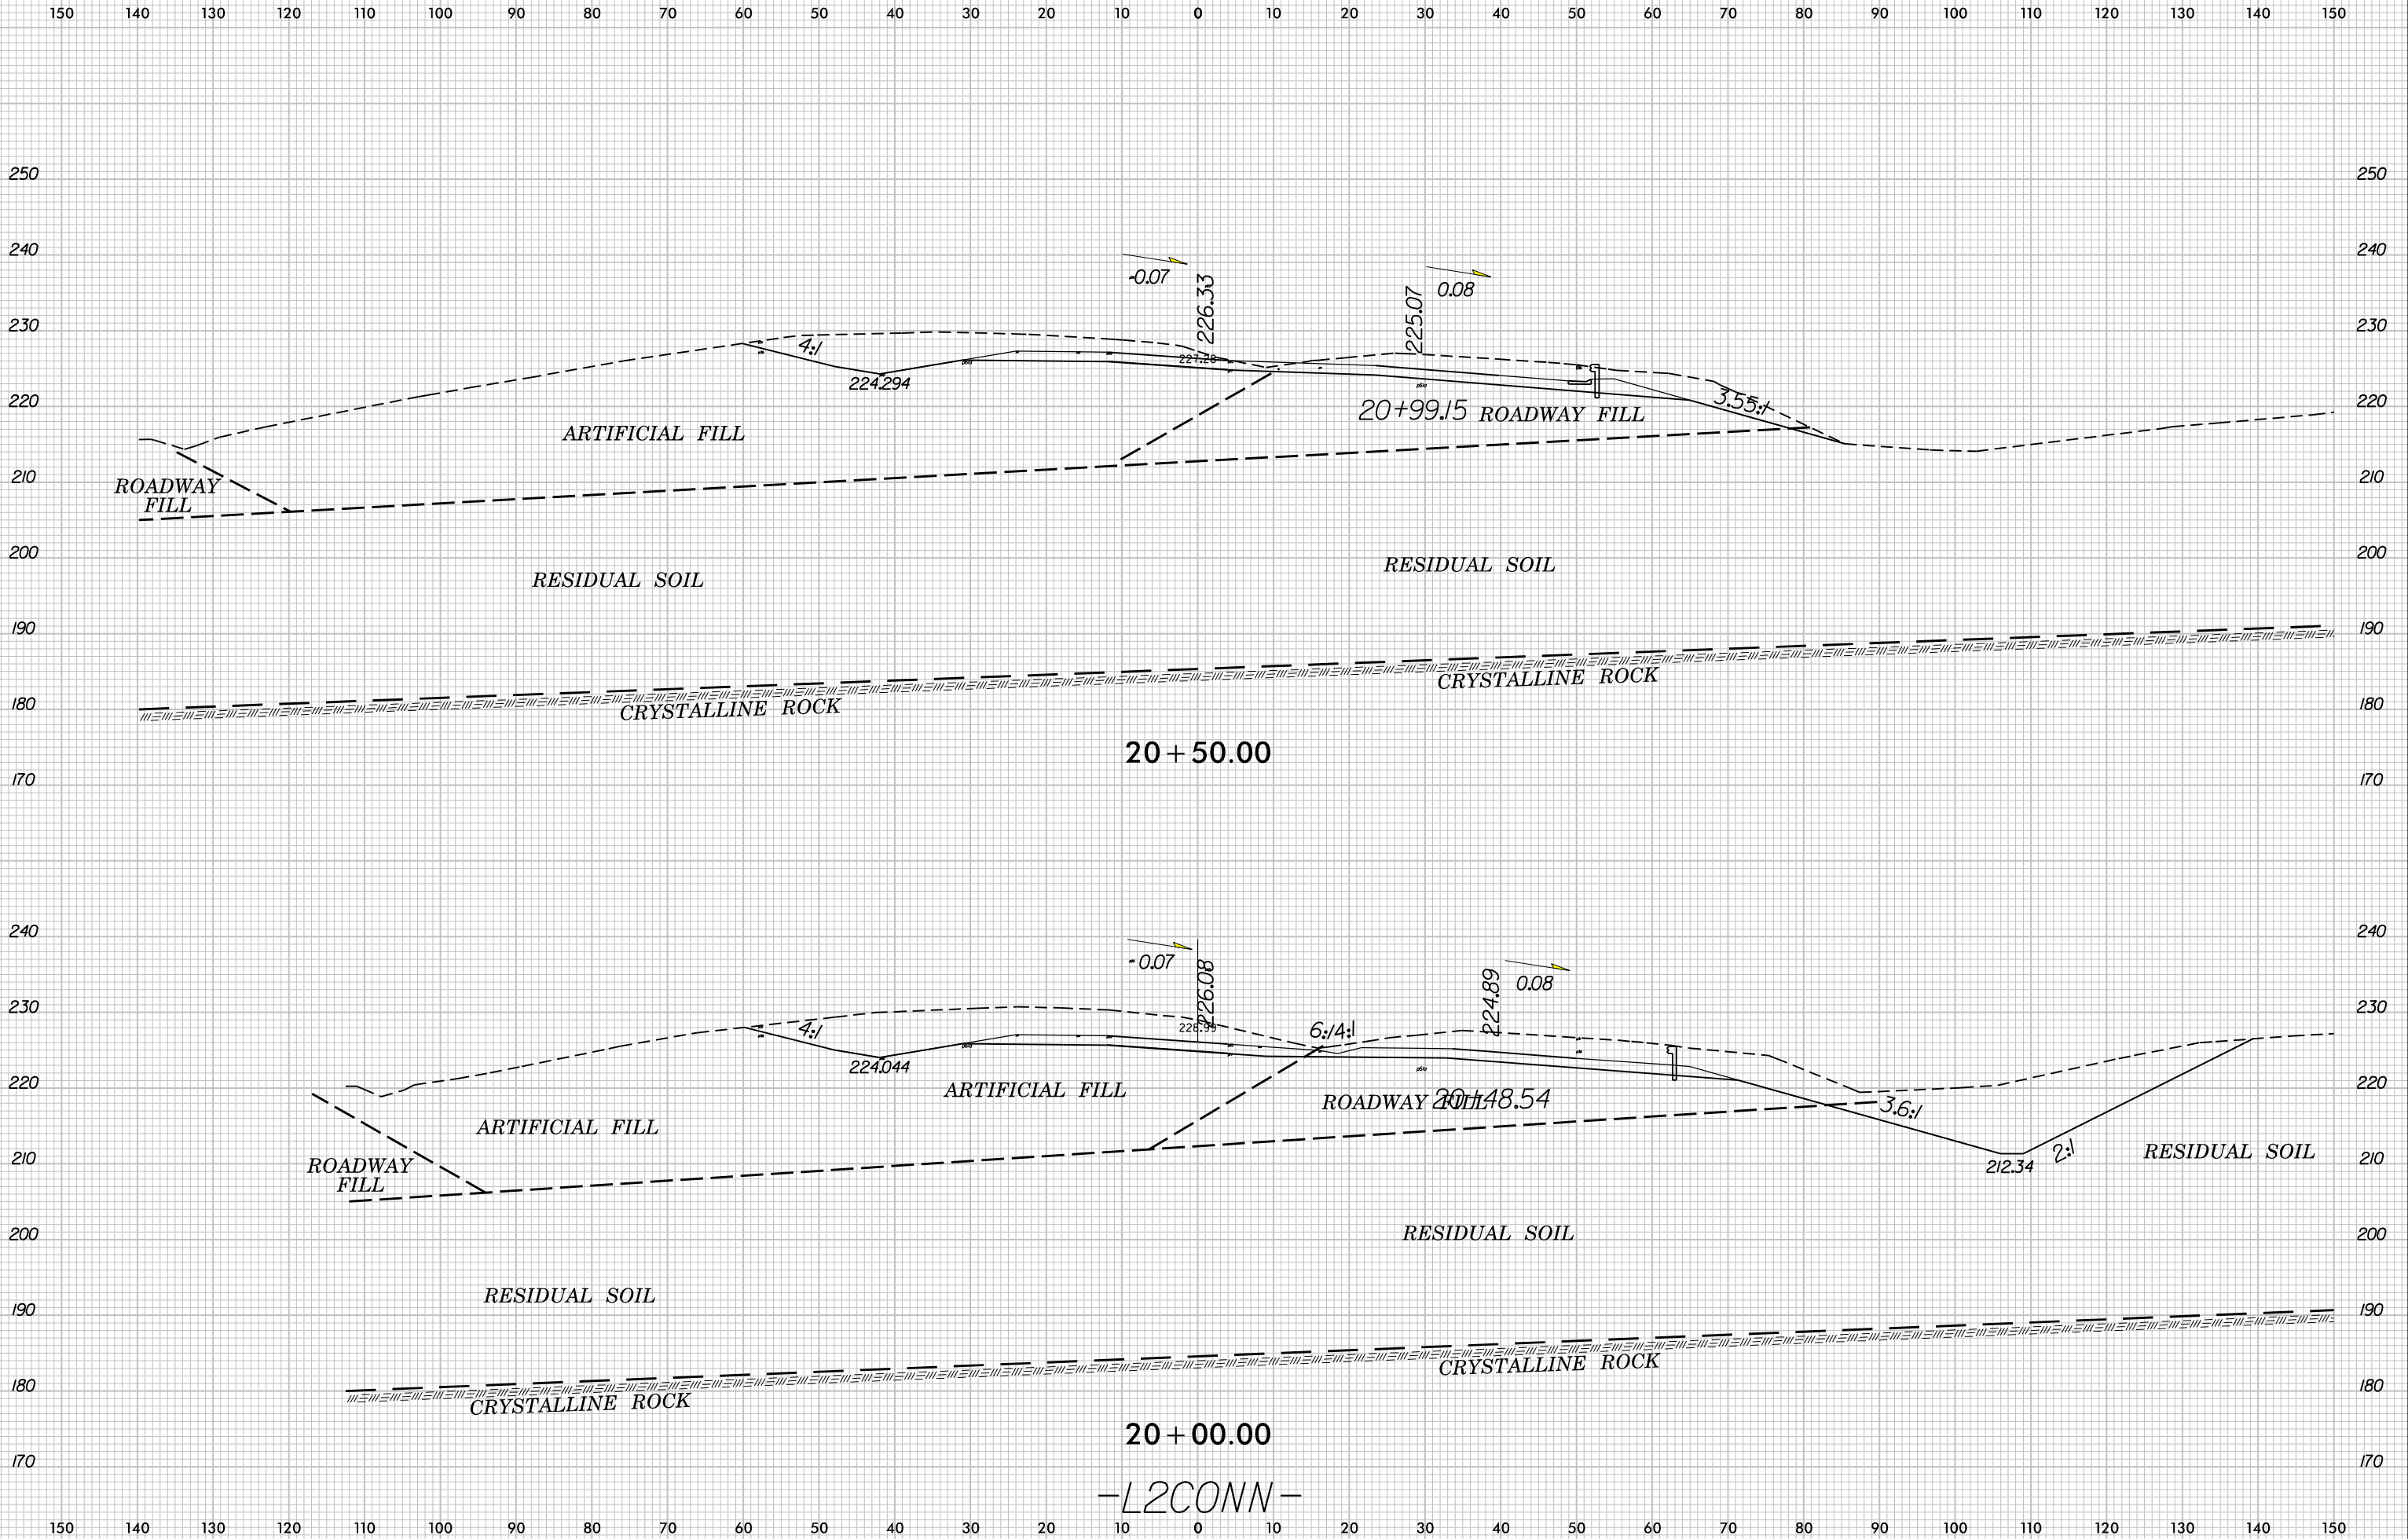

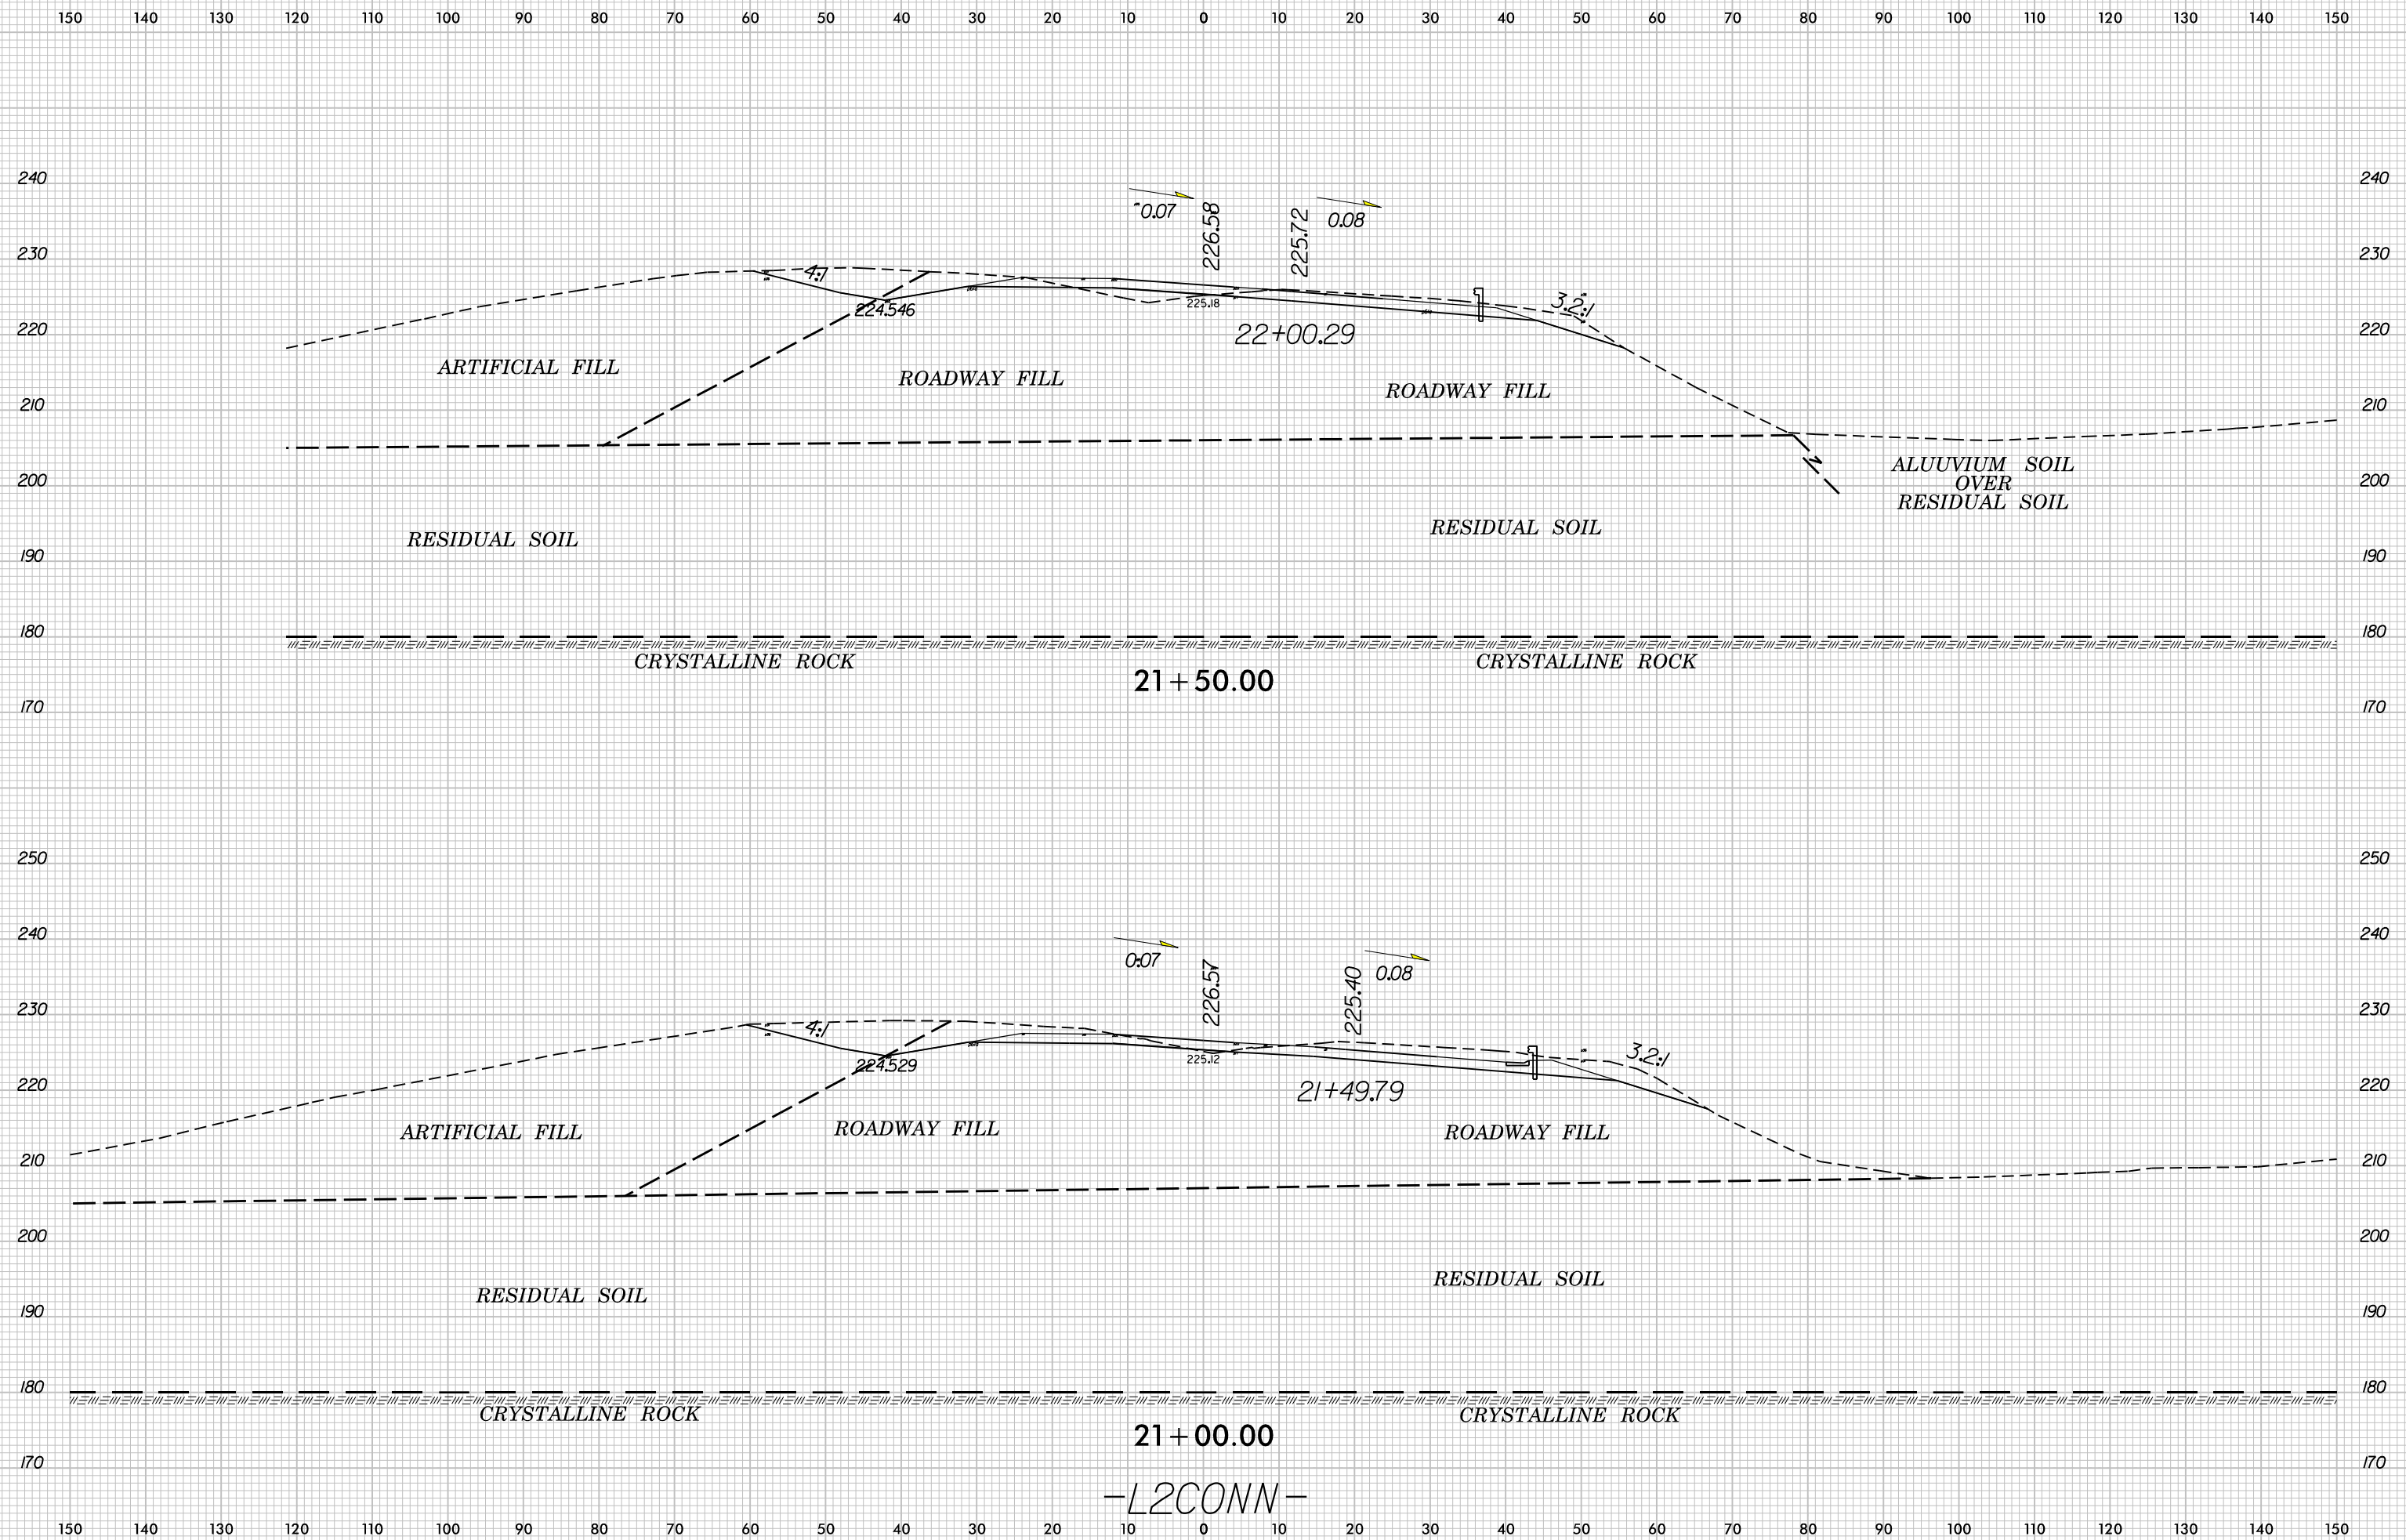

8/23/99

150 140 130 120 110 100 90 80 70 60 50 40 30 20 10 0 10 20 30 40 50 60 70 80 90 100 110 120 130 140 150

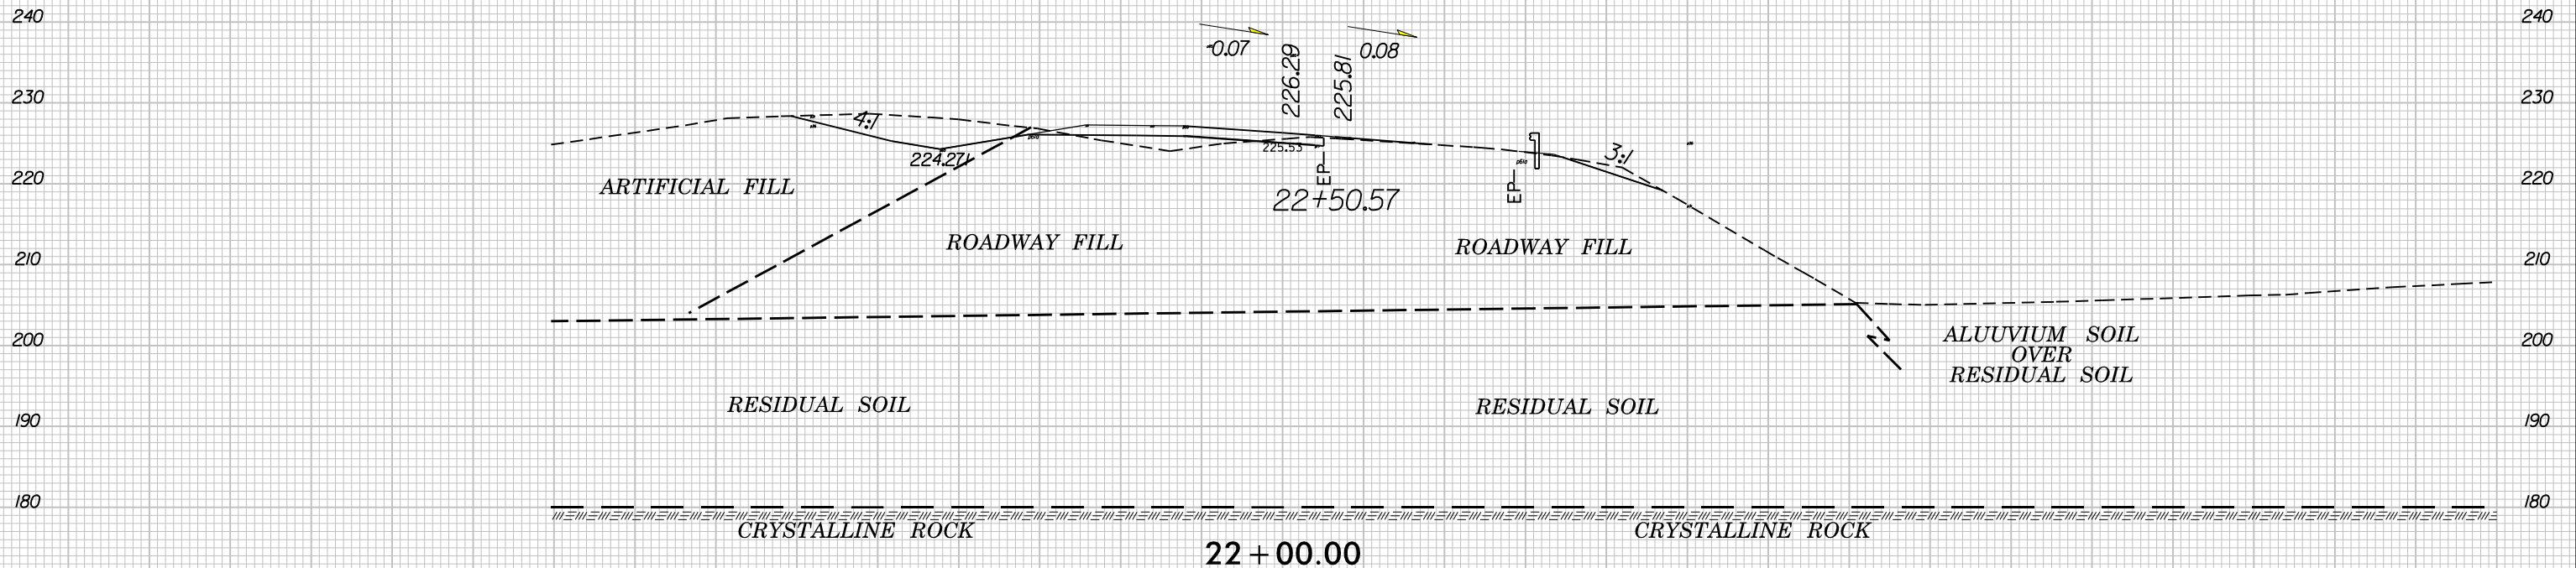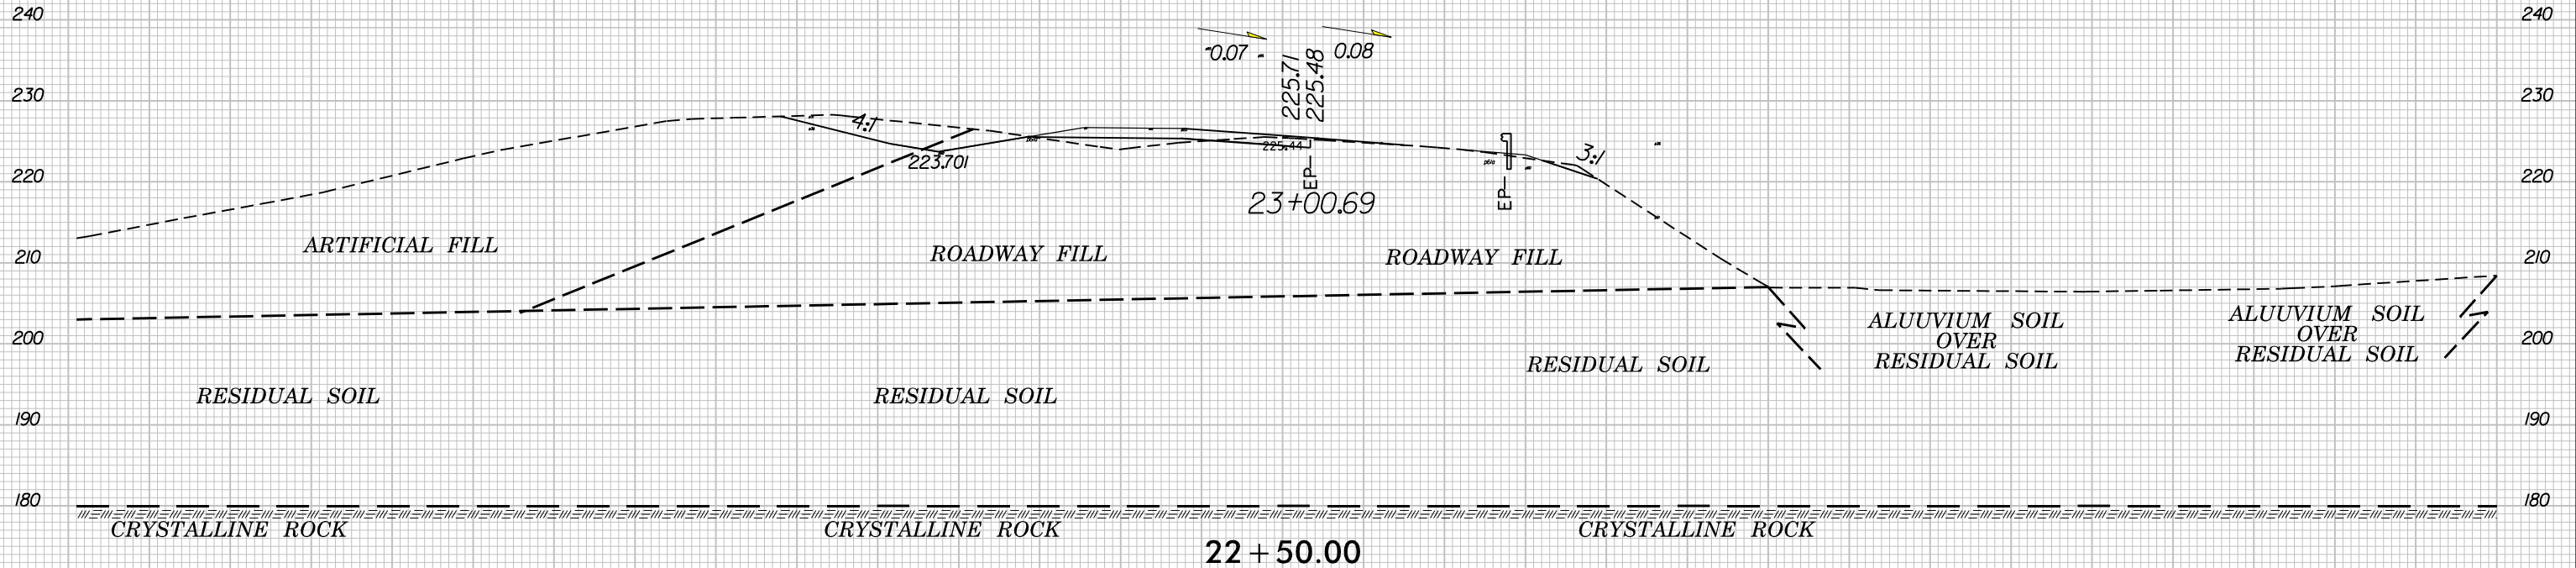


150 140 130 120 110 100 90 80 70 60 50 40 30 20 10 0 10 20 30 40 50 60 70 80 90 100 110 120 130 140 150

-L2CONN-

8:35:55 AM R:\421\GEO\REF\12CONN.apl.dgn


150 140 130 120 110 100 90 80 70 60 50 40 30 20 10 0 10 20 30 40 50 60 70 80 90 100 110 120 130 140 150

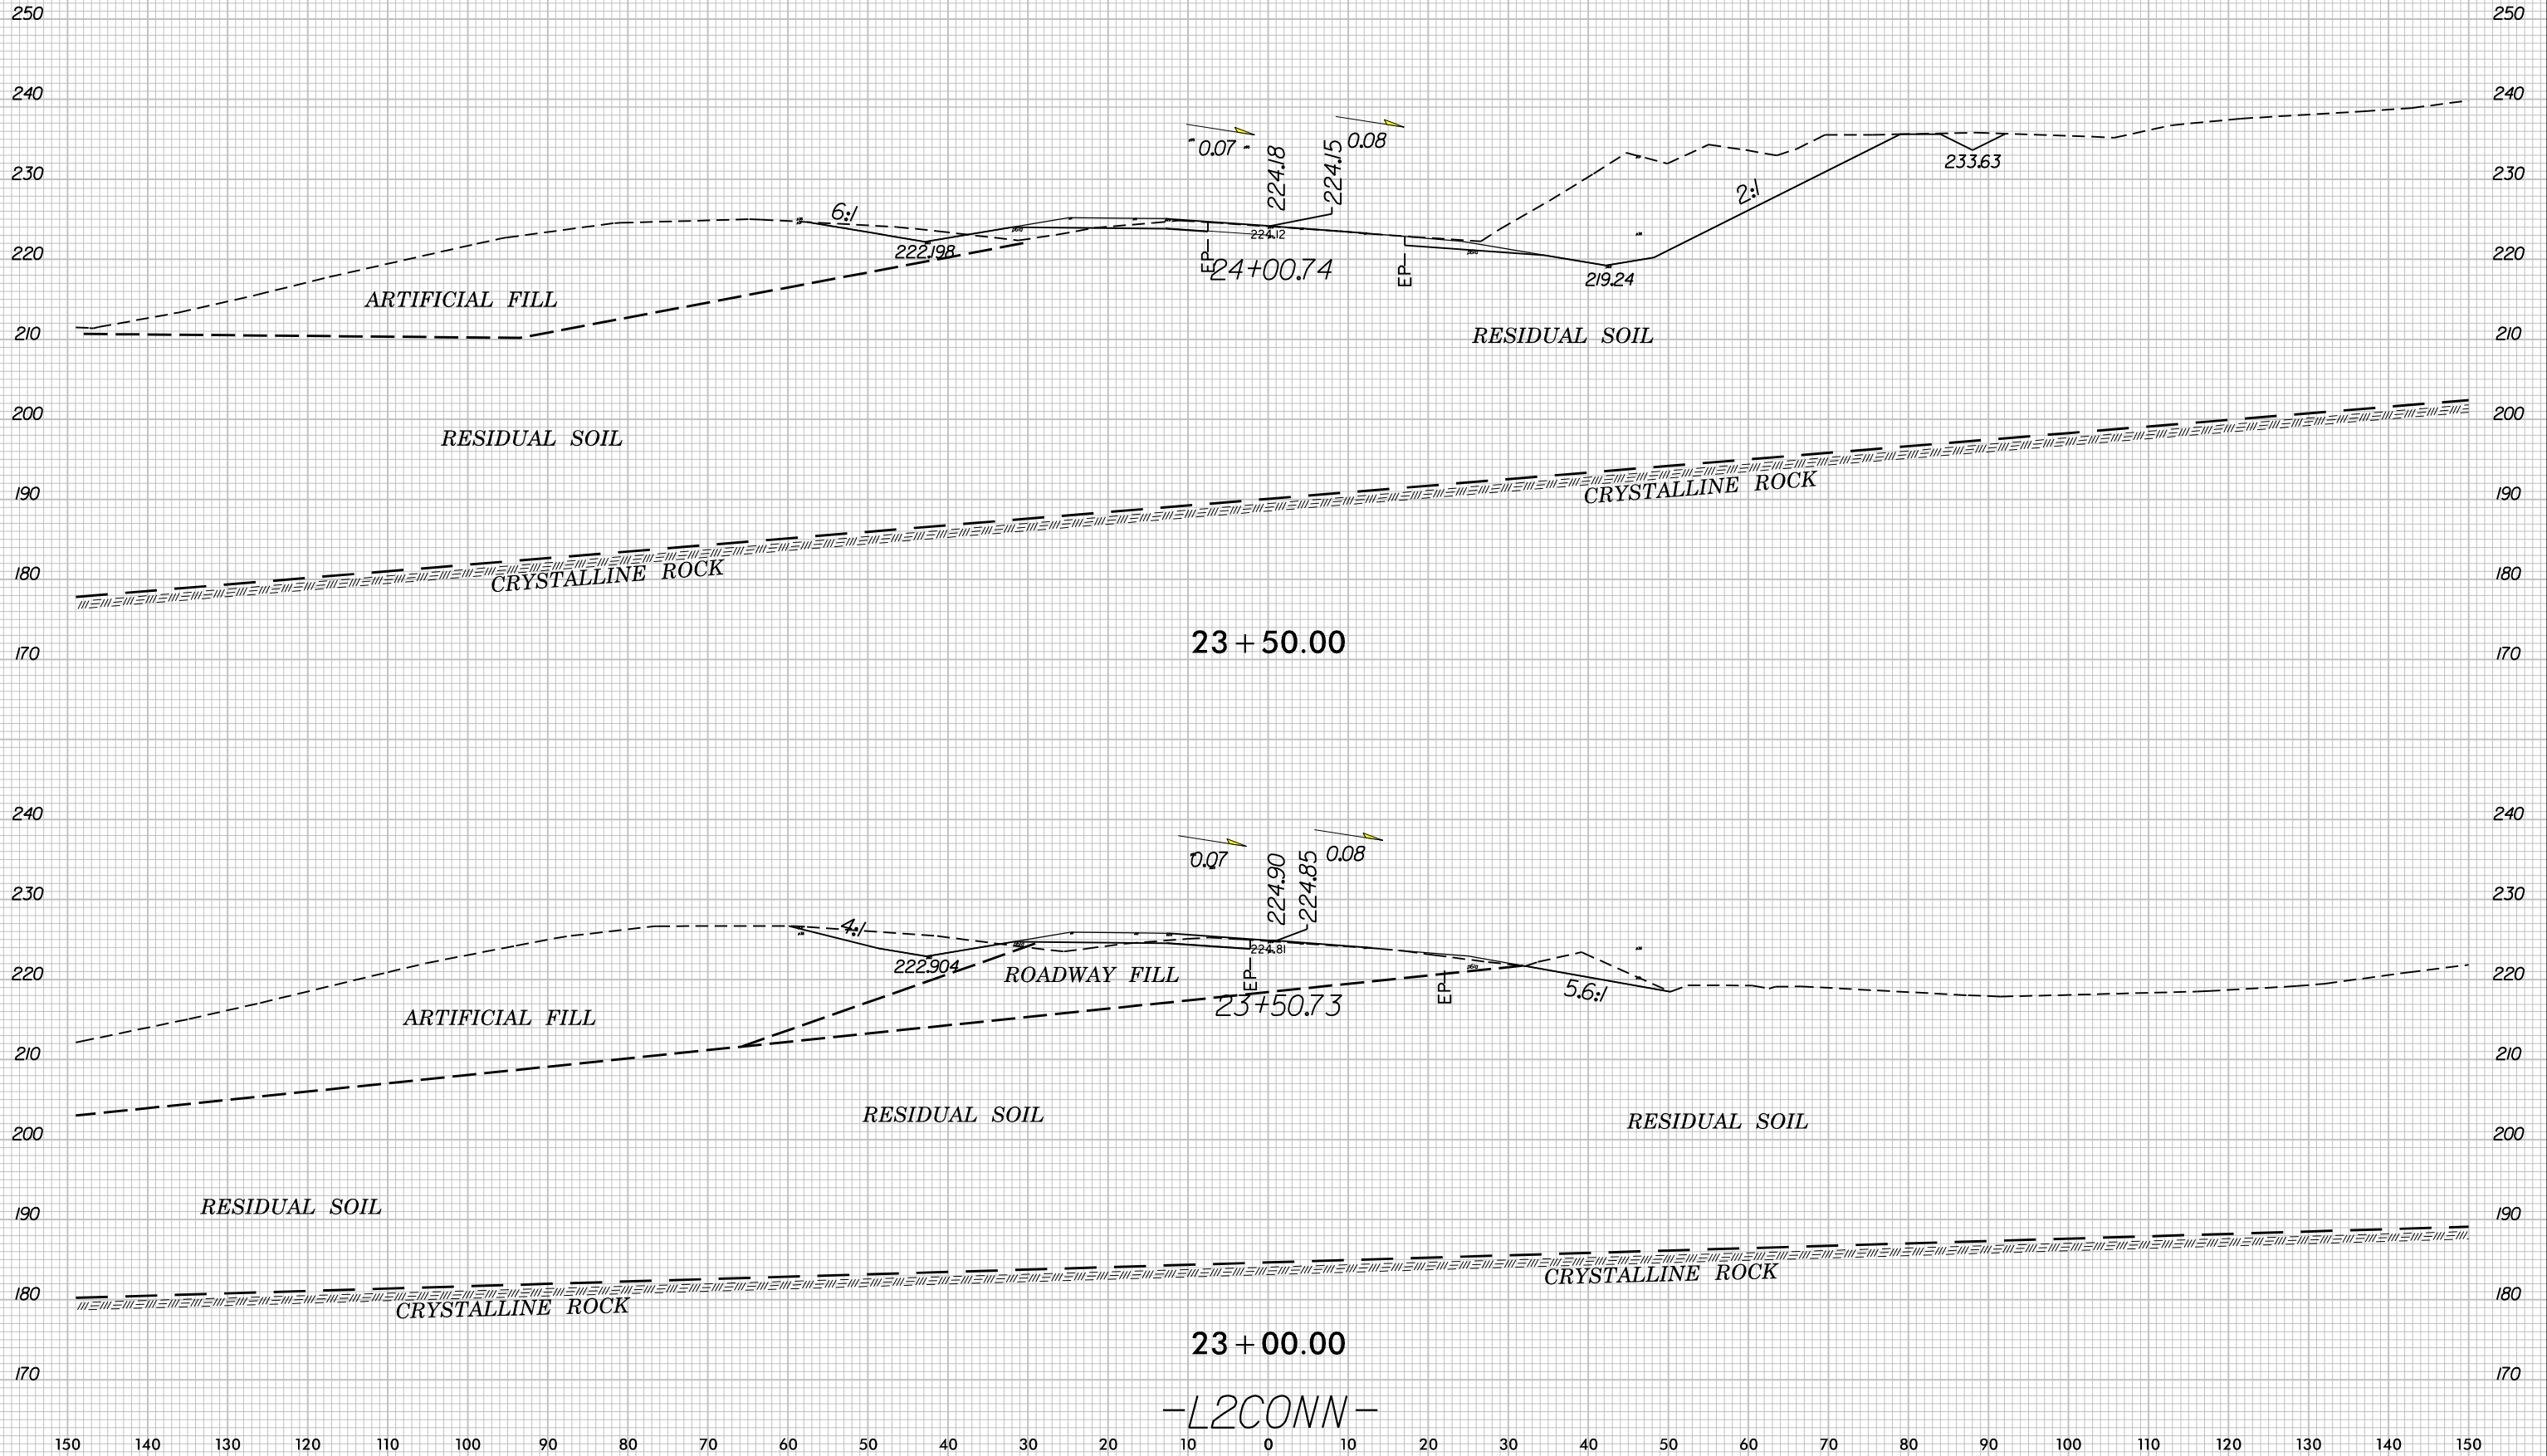

8/23/99


150 140 130 120 110 100 90 80 70 60 50 40 30 20 10 0 10 20 30 40 50 60 70 80 90 100 110 120 130 140 150

SOIL TEST RESULTS															
SAMPLE NO.	OFFSET	STATION	DEPTH INTERVAL	AASHTO CLASS.	L.L.	P.I.	% BY WEIGHT				% PASSING (SIEVES)			% MOISTURE	% ORGANIC
							C. SAND	F SAND	SILT	CLAY	10	40	200		
SS-360	25 LT	24+00	3.70-5.20	A-2-7(2)	45	25	49.7	15.8	6.3	28.3	77	47	28	18.6	-
SS-361	25 LT	24+00	8.70-10.20	A-7-5(5)	86	45	2.4	8.3	22.6	66.7	100	99	92	-	-

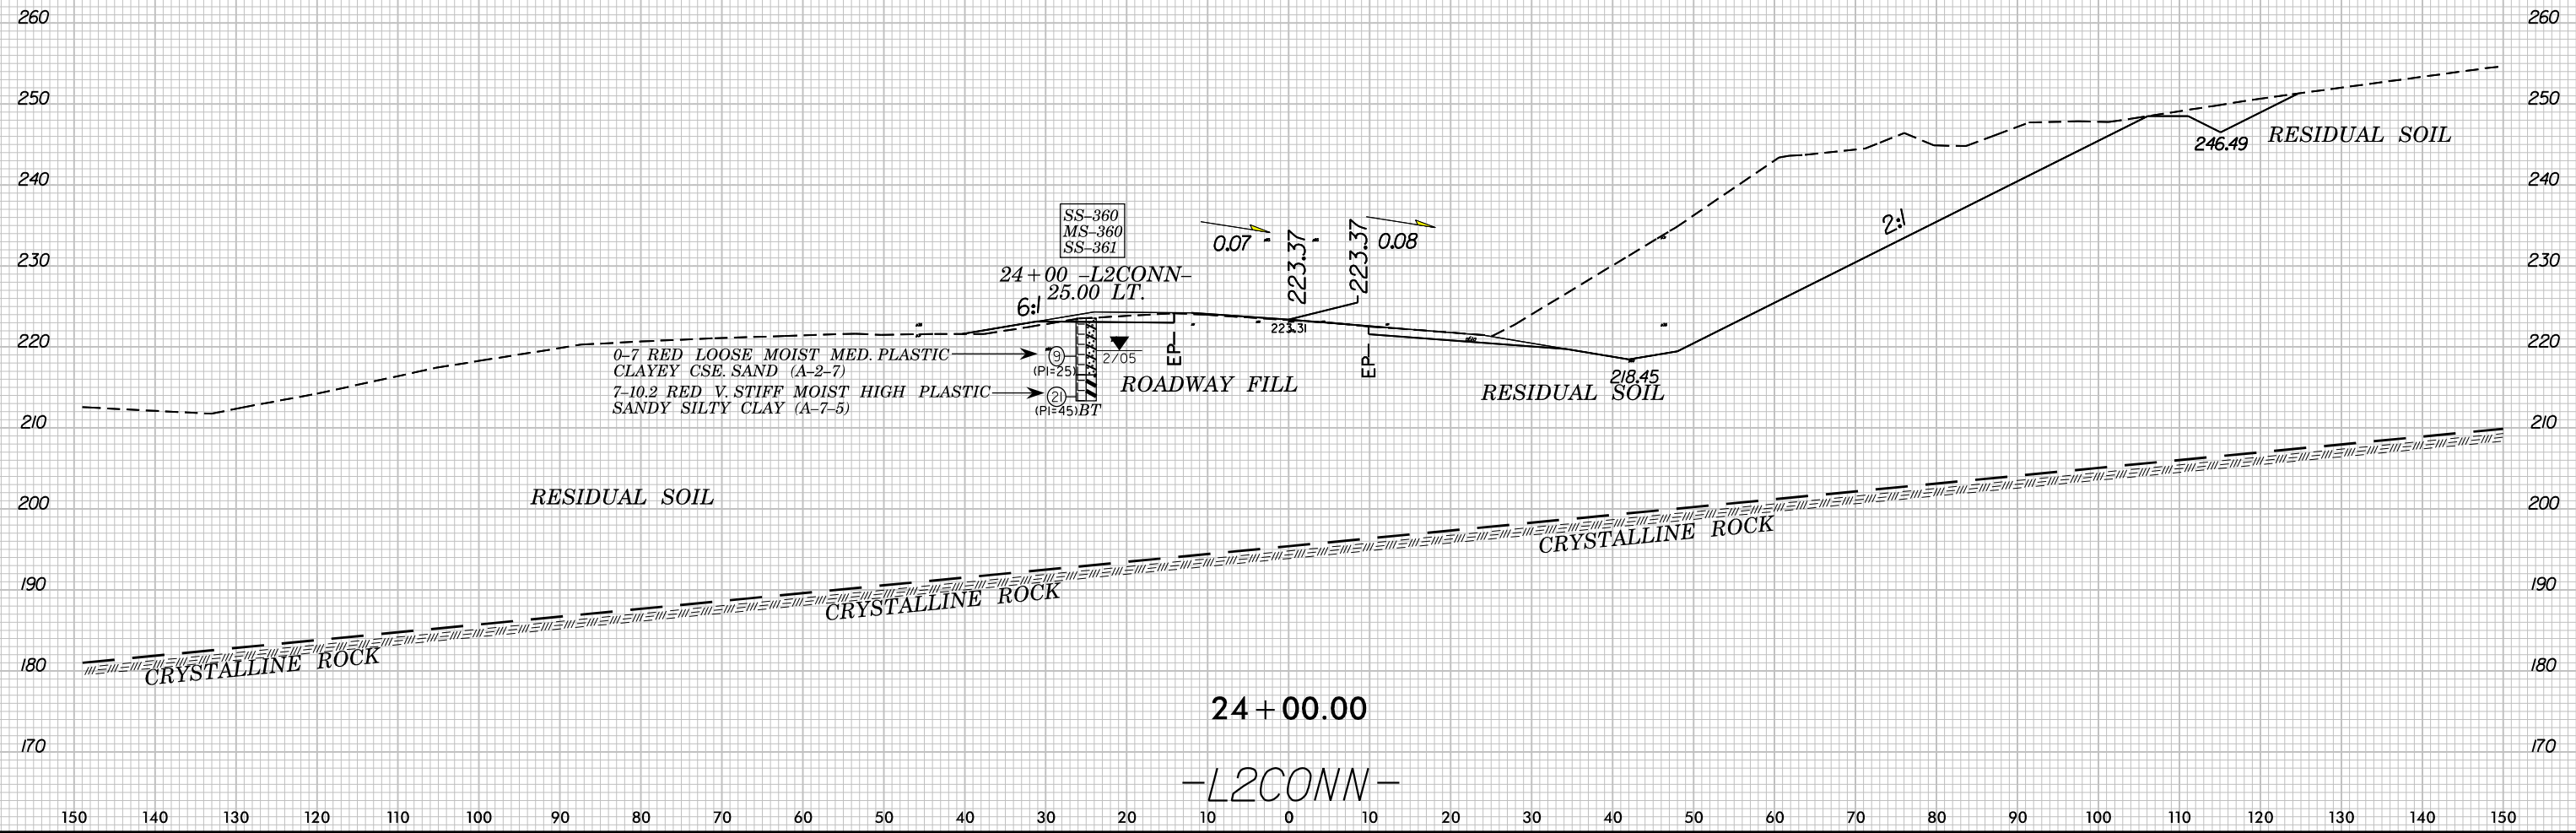


9:57:23 AM
R:\3421A\GEO_X81\L2CONN.xpl.dgn
\$\$\$\$\$USERNAME\$\$\$\$\$

150 140 130 120 110 100 90 80 70 60 50 40 30 20 10 0 10 20 30 40 50 60 70 80 90 100 110 120 130 140 150

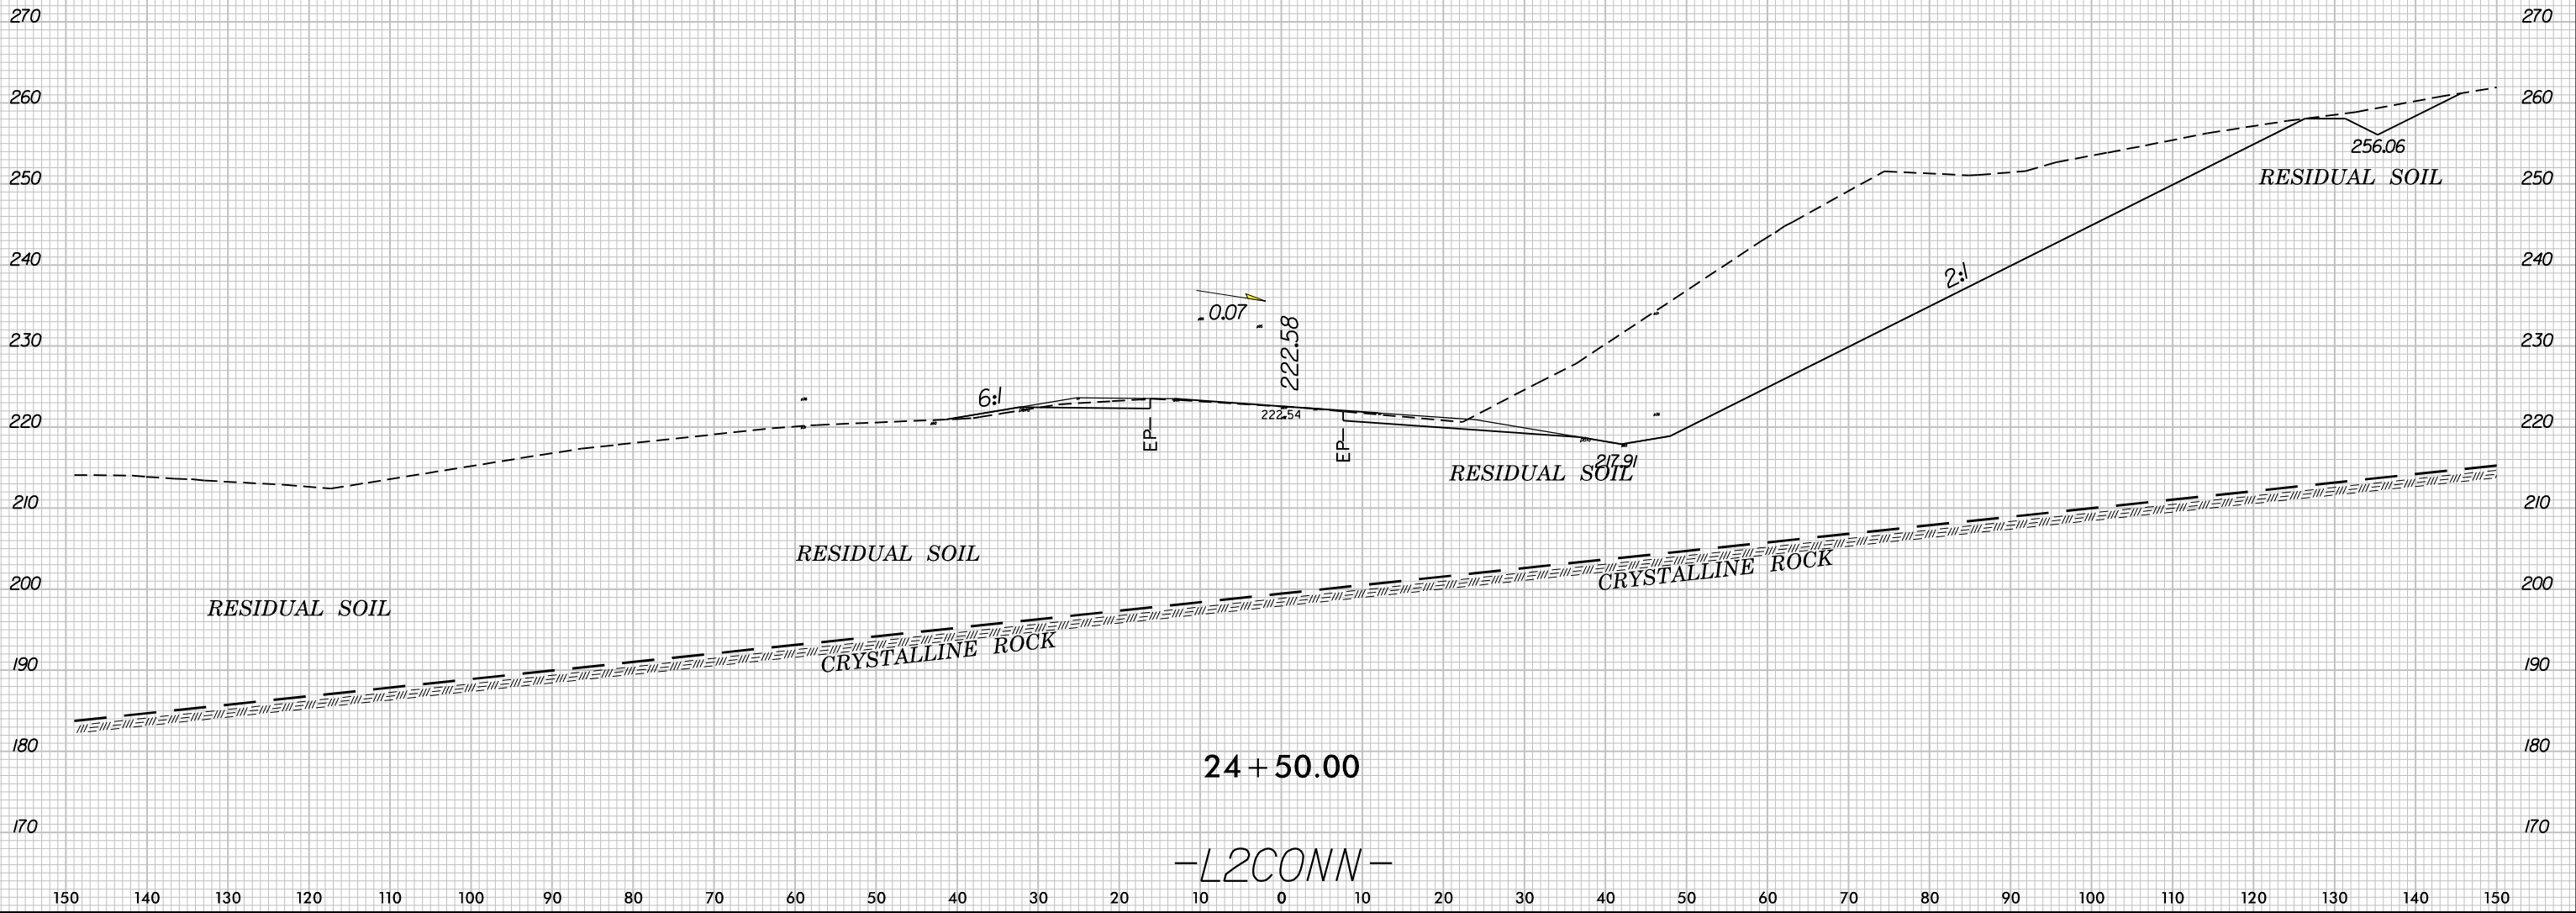


110 100 90 80 70 60 50 40 30 20 10 0 10 20 30 40 50 60 70 80 90 100 110 120 130 140 150 160 170 180 190

SOIL TEST RESULTS															
SAMPLE NO.	OFFSET	STATION	DEPTH INTERVAL	AASHTO CLASS.	L.L.	P.I.	% BY WEIGHT				% PASSING (SIEVES)			% MOISTURE	% ORGANIC
							C. SAND	F. SAND	SILT	CLAY	10	40	200		
SS-392	160RT	25+00	4.00-5.50	A-7-5(41)	75	36	4.4	5.1	11.7	78.8	100	97	92	-	-
SS-393	160RT	25+00	14.00-15.50	A-7-5(25)	67	22	4.7	13.3	30.9	51.1	100	99	85	-	-
SS-394	160RT	25+00	19.00-20.50	A-7-5(8)	52	11	7.8	39.1	12.3	40.9	100	97	64	-	-
SS-395	160RT	25+00	29.00-30.50	A-5(0)	47	NP	25.4	33.7	28.6	12.3	100	84	49	-	-
SS-396	160RT	25+00	39.00-40.50	A-4(0)	39	4	25.6	42.1	24.1	8.2	100	87	42	-	-

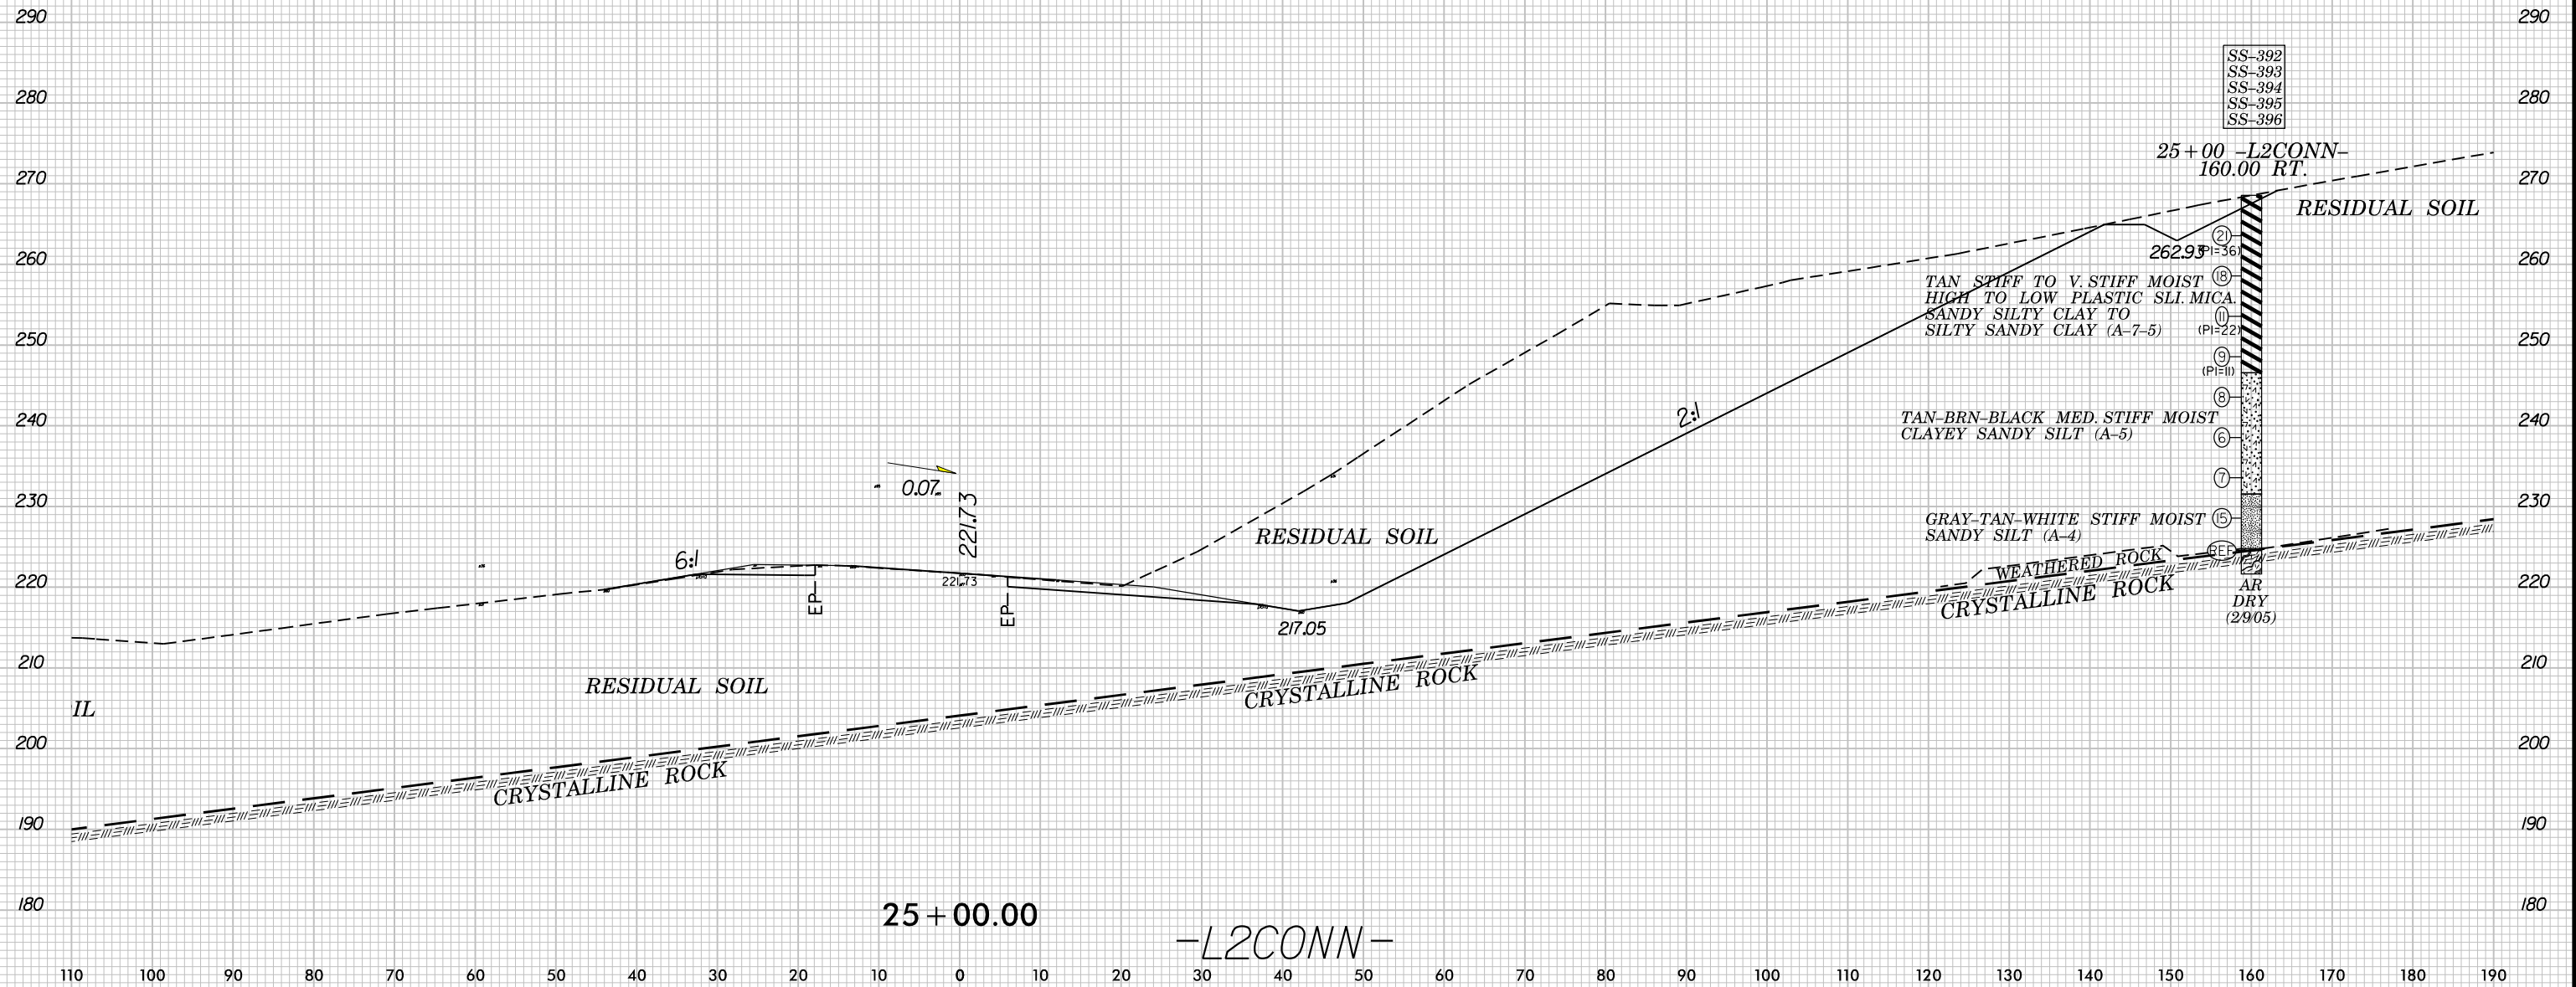


110 100 90 80 70 60 50 40 30 20 10 0 10 20 30 40 50 60 70 80 90 100 110 120 130 140 150 160 170 180 190

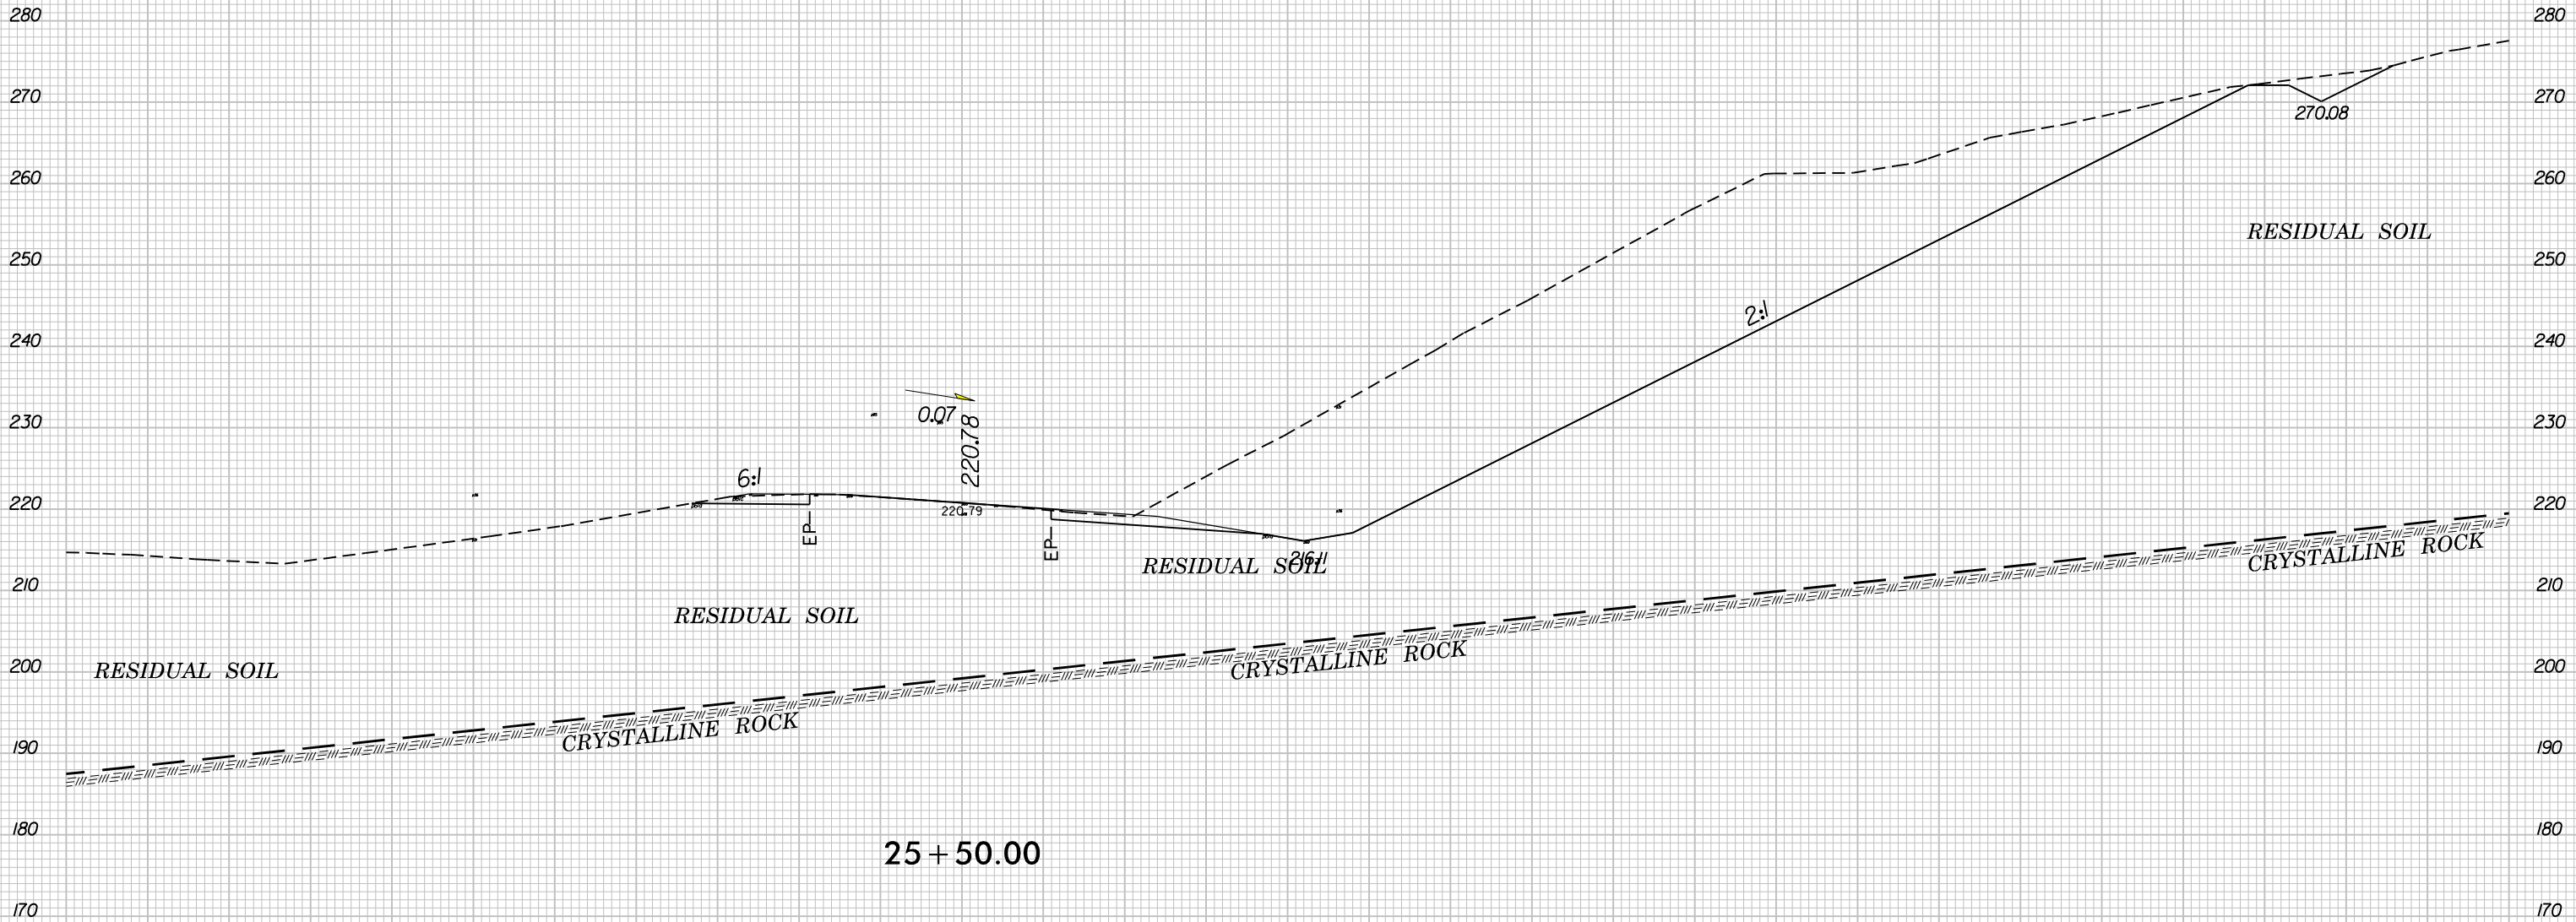


110 100 90 80 70 60 50 40 30 20 10 0 10 20 30 40 50 60 70 80 90 100 110 120 130 140 150 160 170 180 190


110 100 90 80 70 60 50 40 30 20 10 0 10 20 30 40 50 60 70 80 90 100 110 120 130 140 150 160 170 180 190

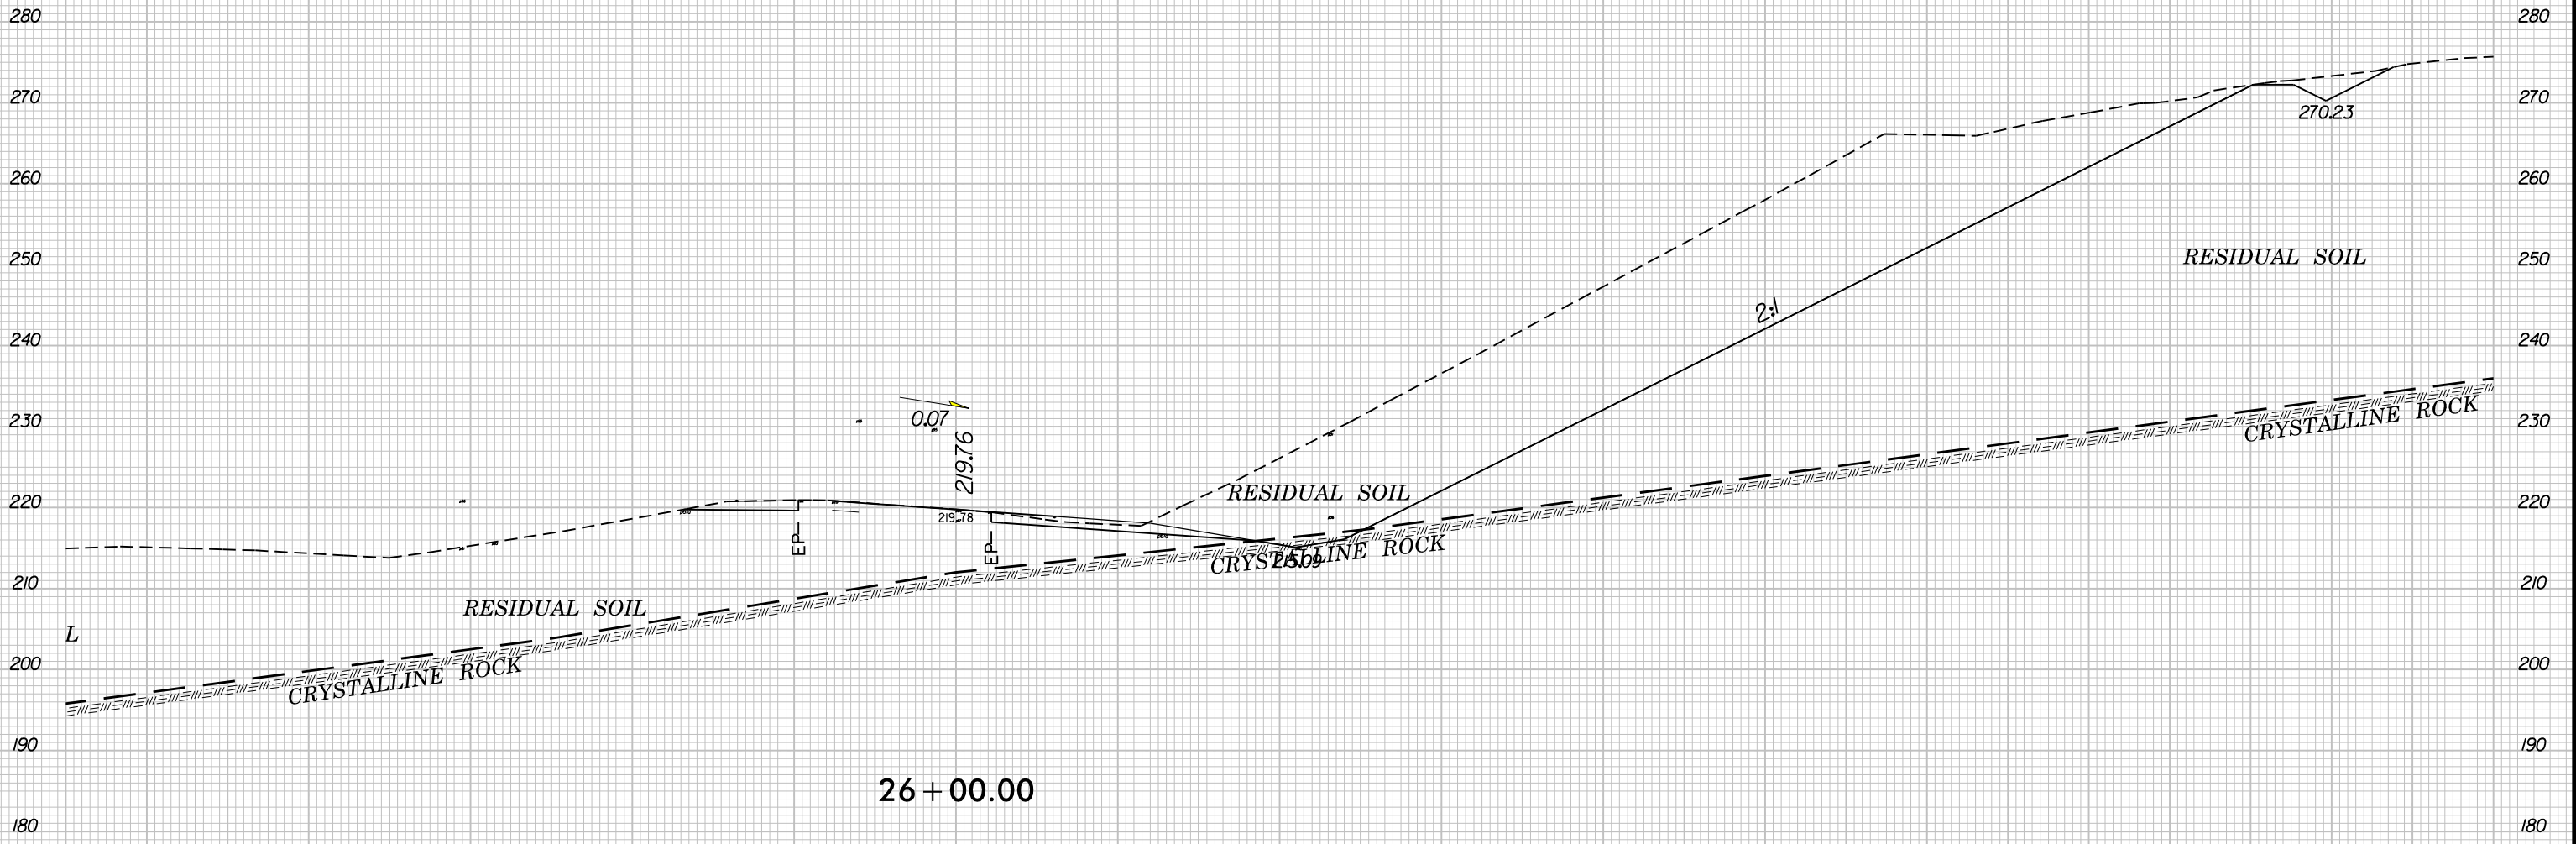

110 100 90 80 70 60 50 40 30 20 10 0 10 20 30 40 50 60 70 80 90 100 110 120 130 140 150 160 170 180 190


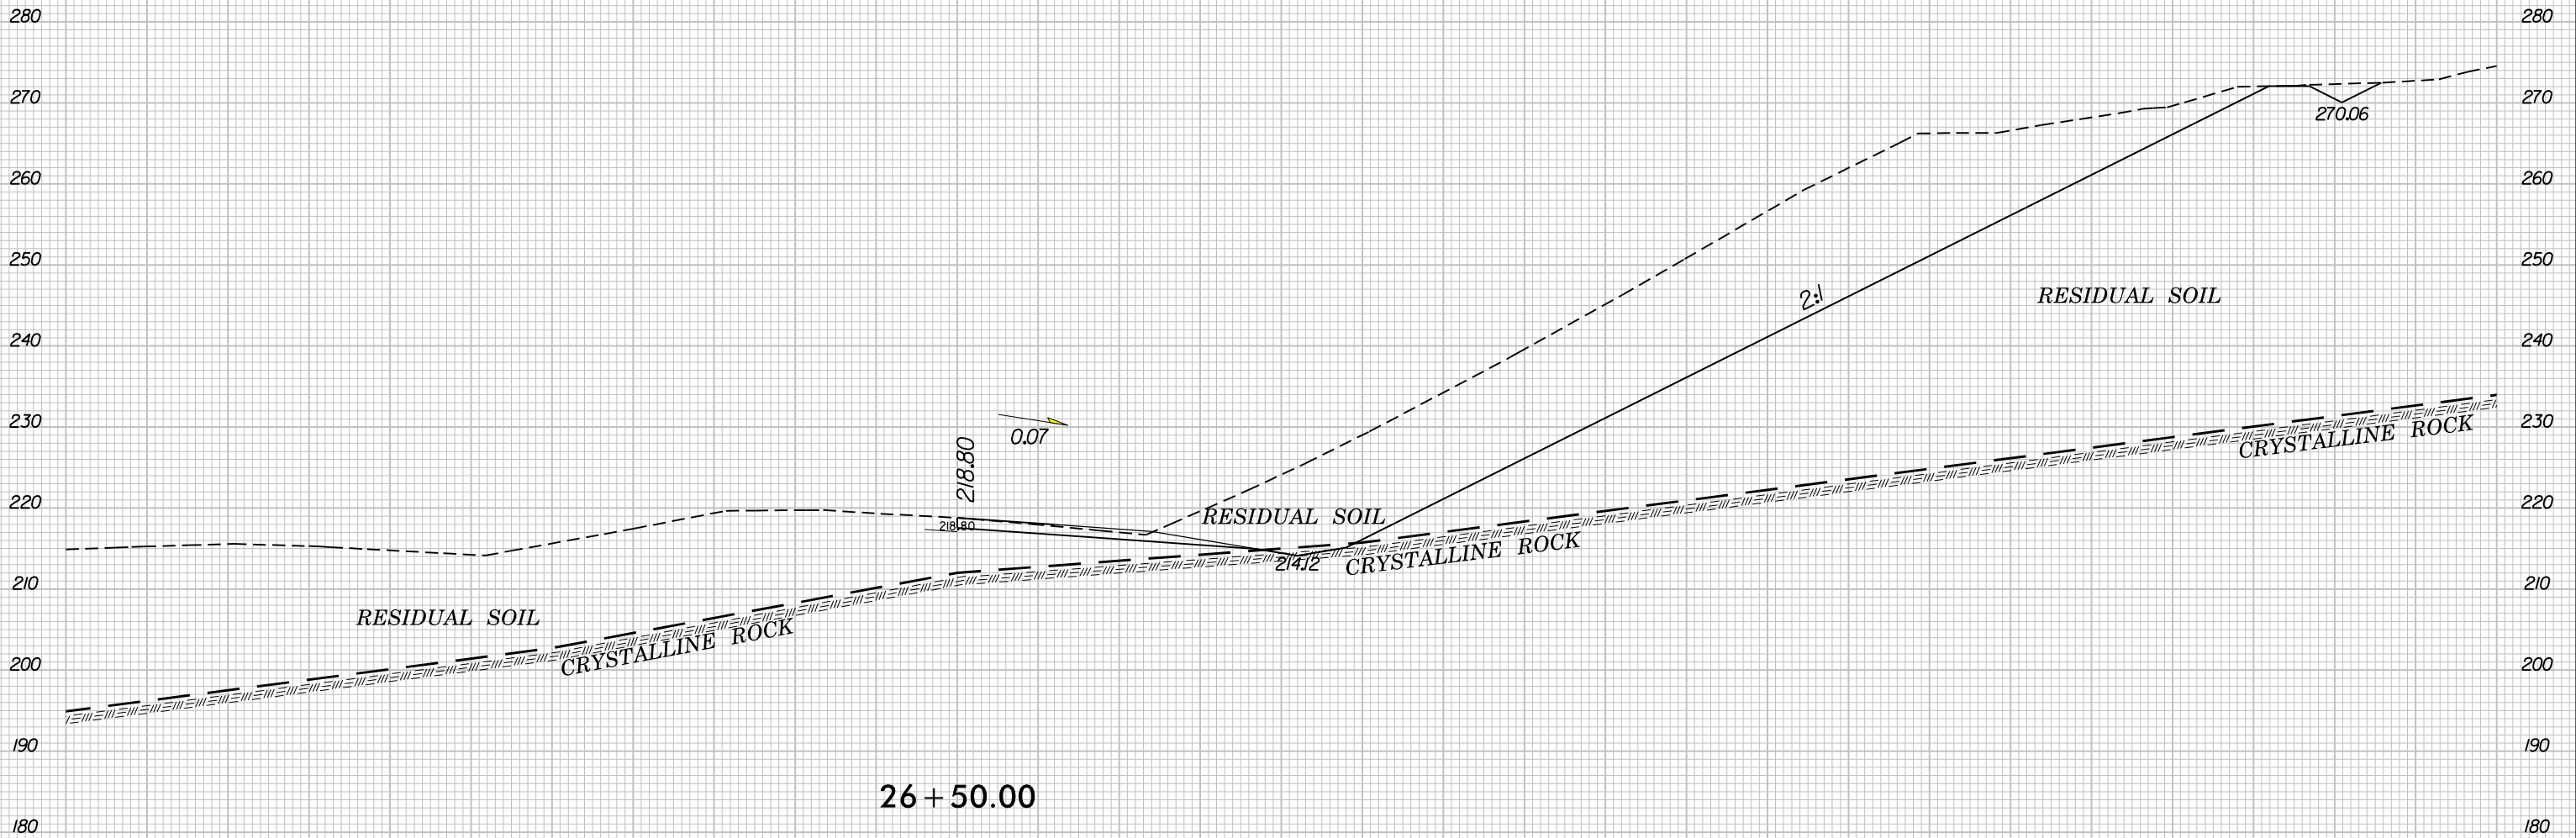



-L2CONN-

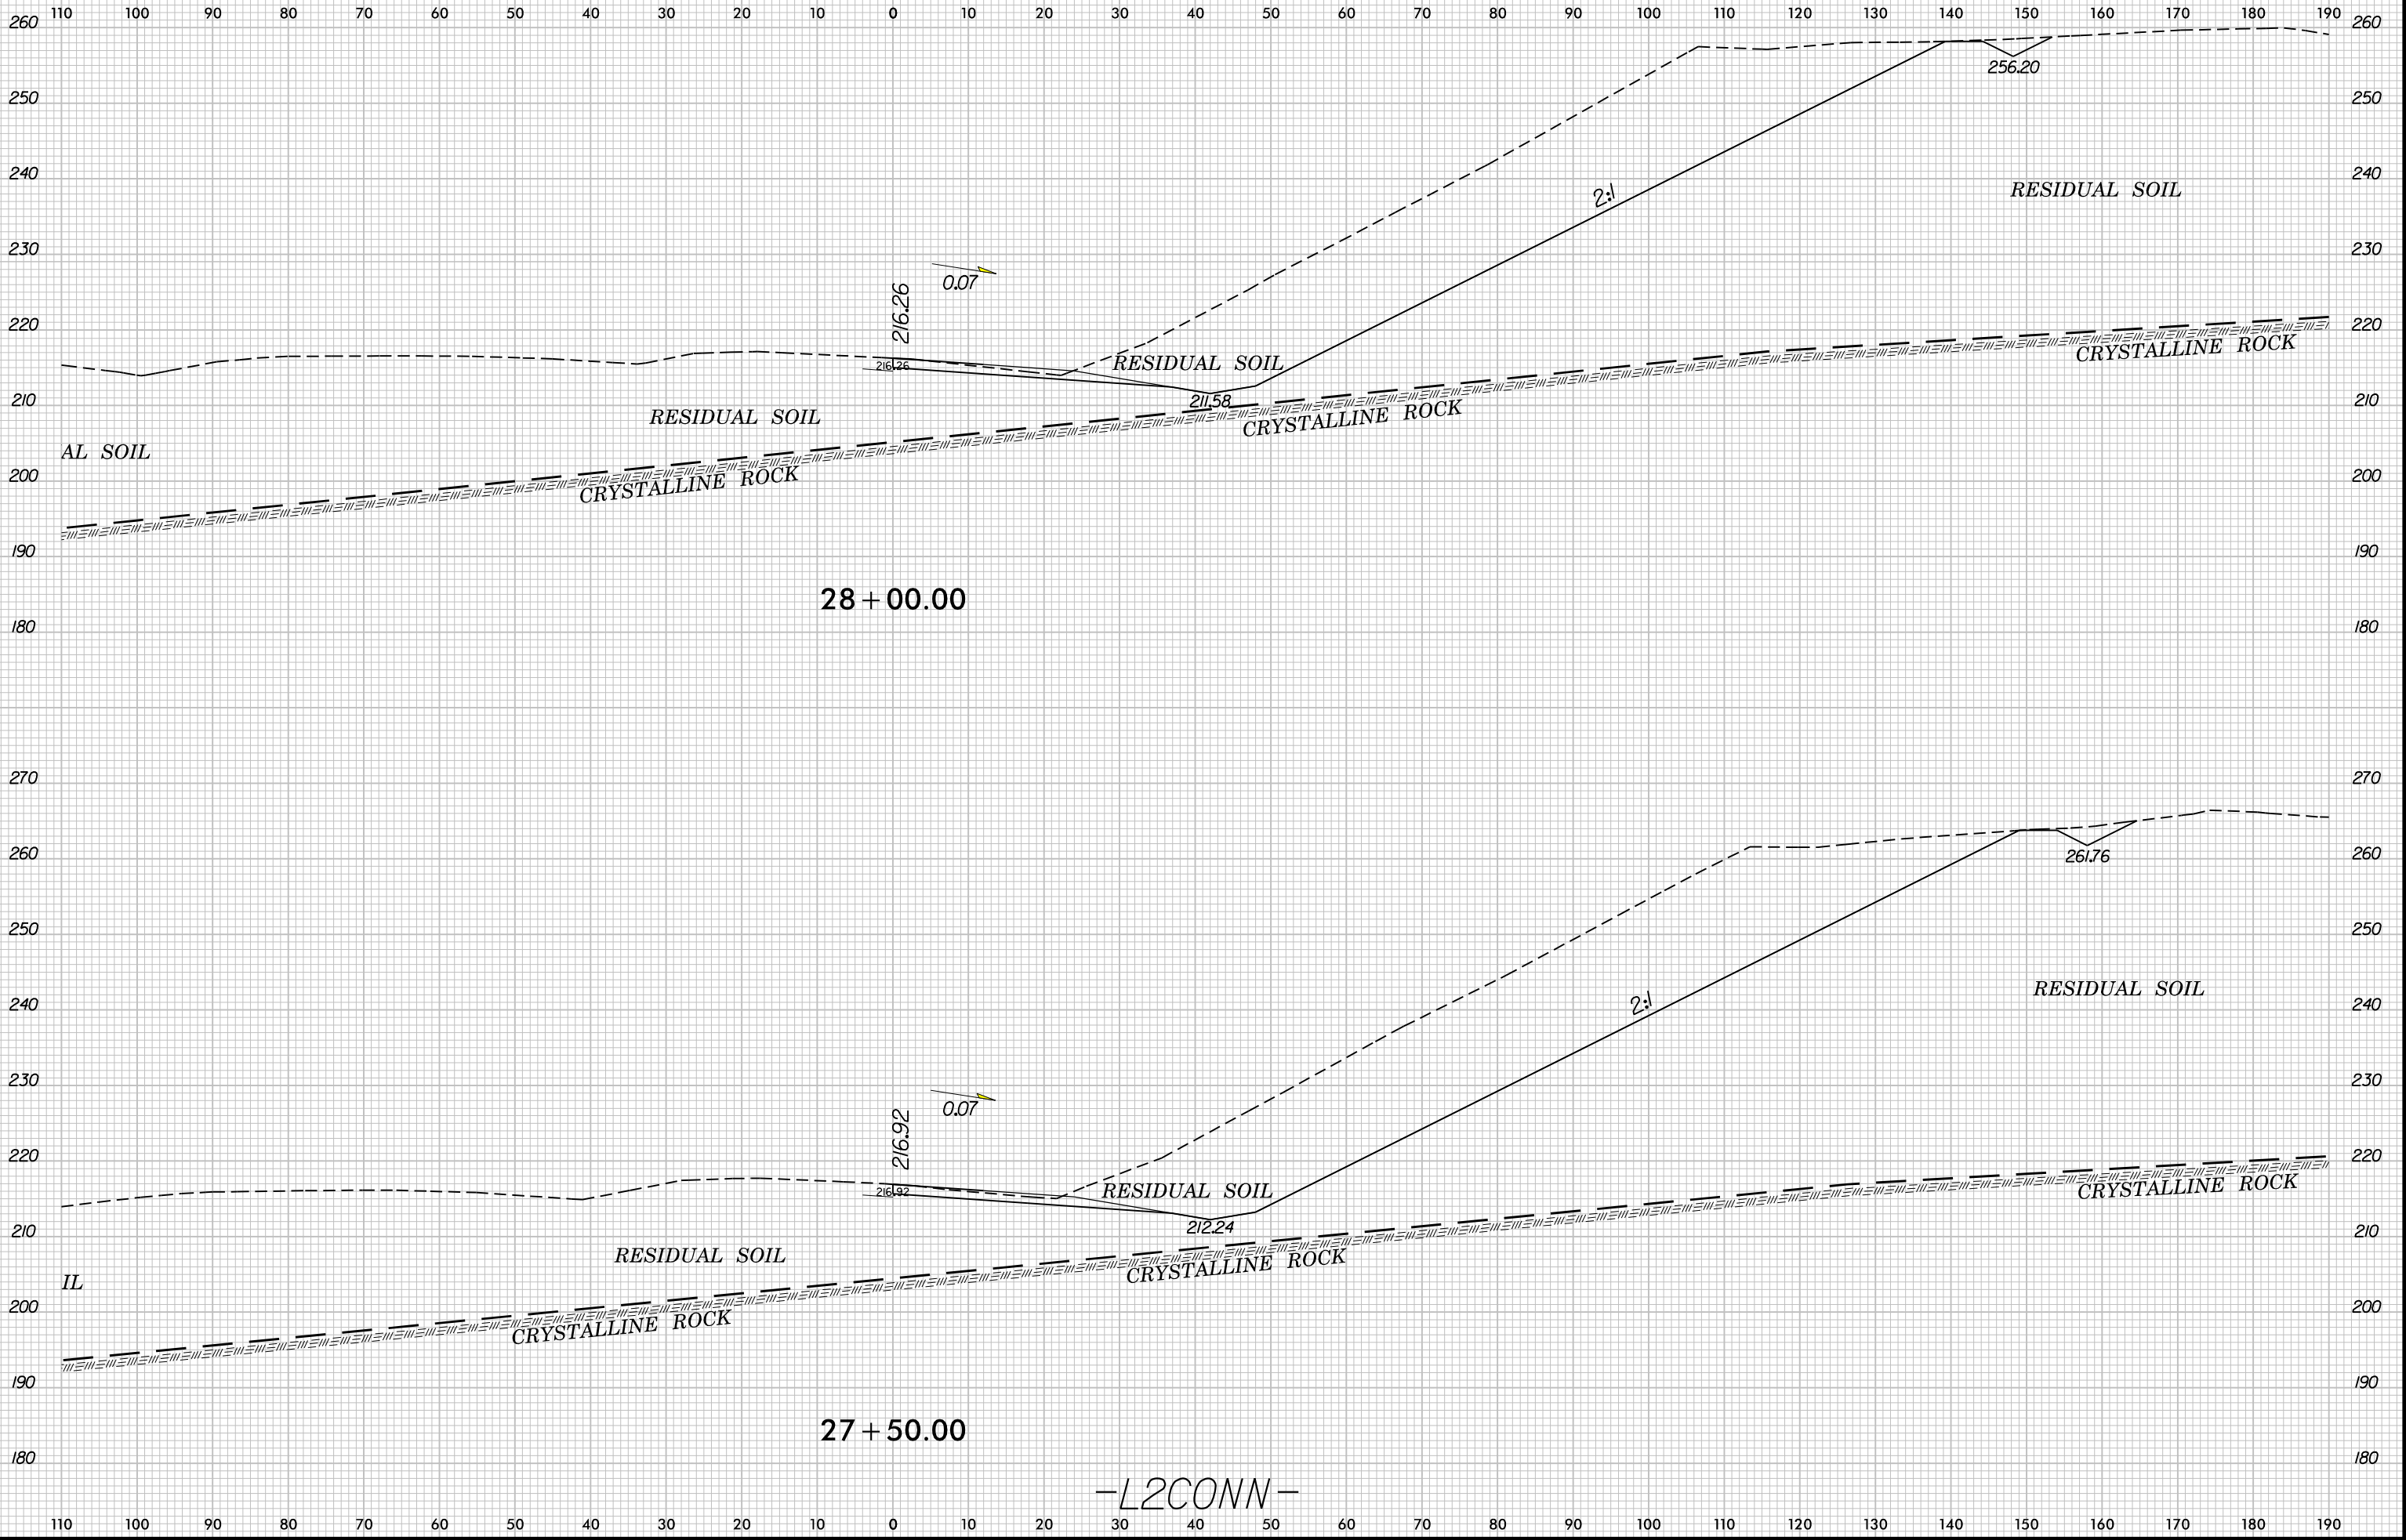


270 110 100 90 80 70 60 50 40 30 20 10 0 10 20 30 40 50 60 70 80 90 100 110 120 130 140 150 160 170 180 190 270



SOIL TEST RESULTS															
SAMPLE NO.	OFFSET	STATION	DEPTH INTERVAL	AASHTO CLASS.	L.L.	P.I.	% BY WEIGHT				% PASSING (SIEVES)			% MOISTURE	% ORGANIC
							C. SAND	F. SAND	SILT	CLAY	10	40	200		
L2CONN															
SS-362	100RT	29+00	4.00-5.50	A-7-5(39)	82	39	8.1	12.3	27.1	52.5	100	95	83	-	-
SS-363	100RT	29+00	9.00-10.50	A-7-5(12)	56	15	9.1	28.7	36.0	26.3	100	96	69	-	-
SS-364	100RT	29+00	14.00-15.50	A-7-5(9)	49	13	10.5	30.1	39.2	20.2	100	95	66	-	-
SS-365	100RT	29+00	19.00-20.50	A-4(0)	40	NP	21.2	38.8	27.9	12.1	100	87	48	-	-
SS-366	100RT	29+00	29.00-30.40	A-2-4(0)	26	NP	25.5	49.3	21.2	4.0	100	85	35	-	-

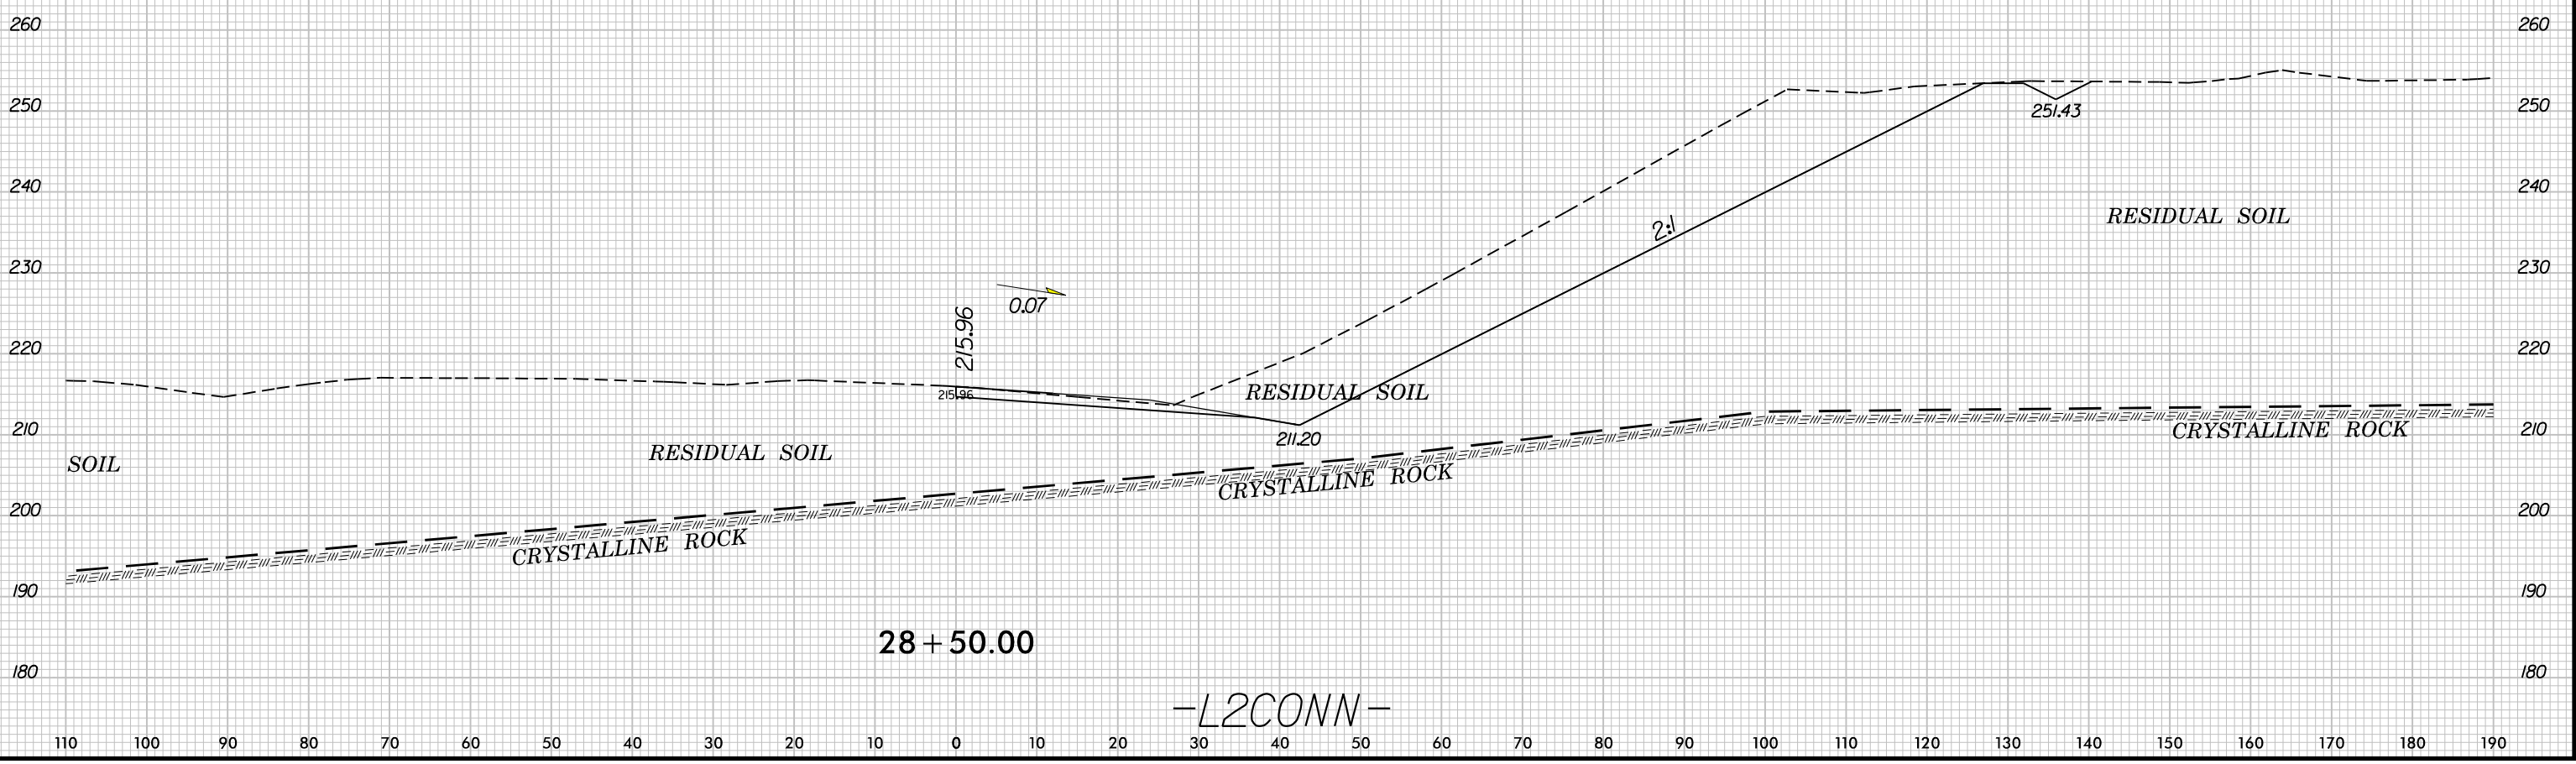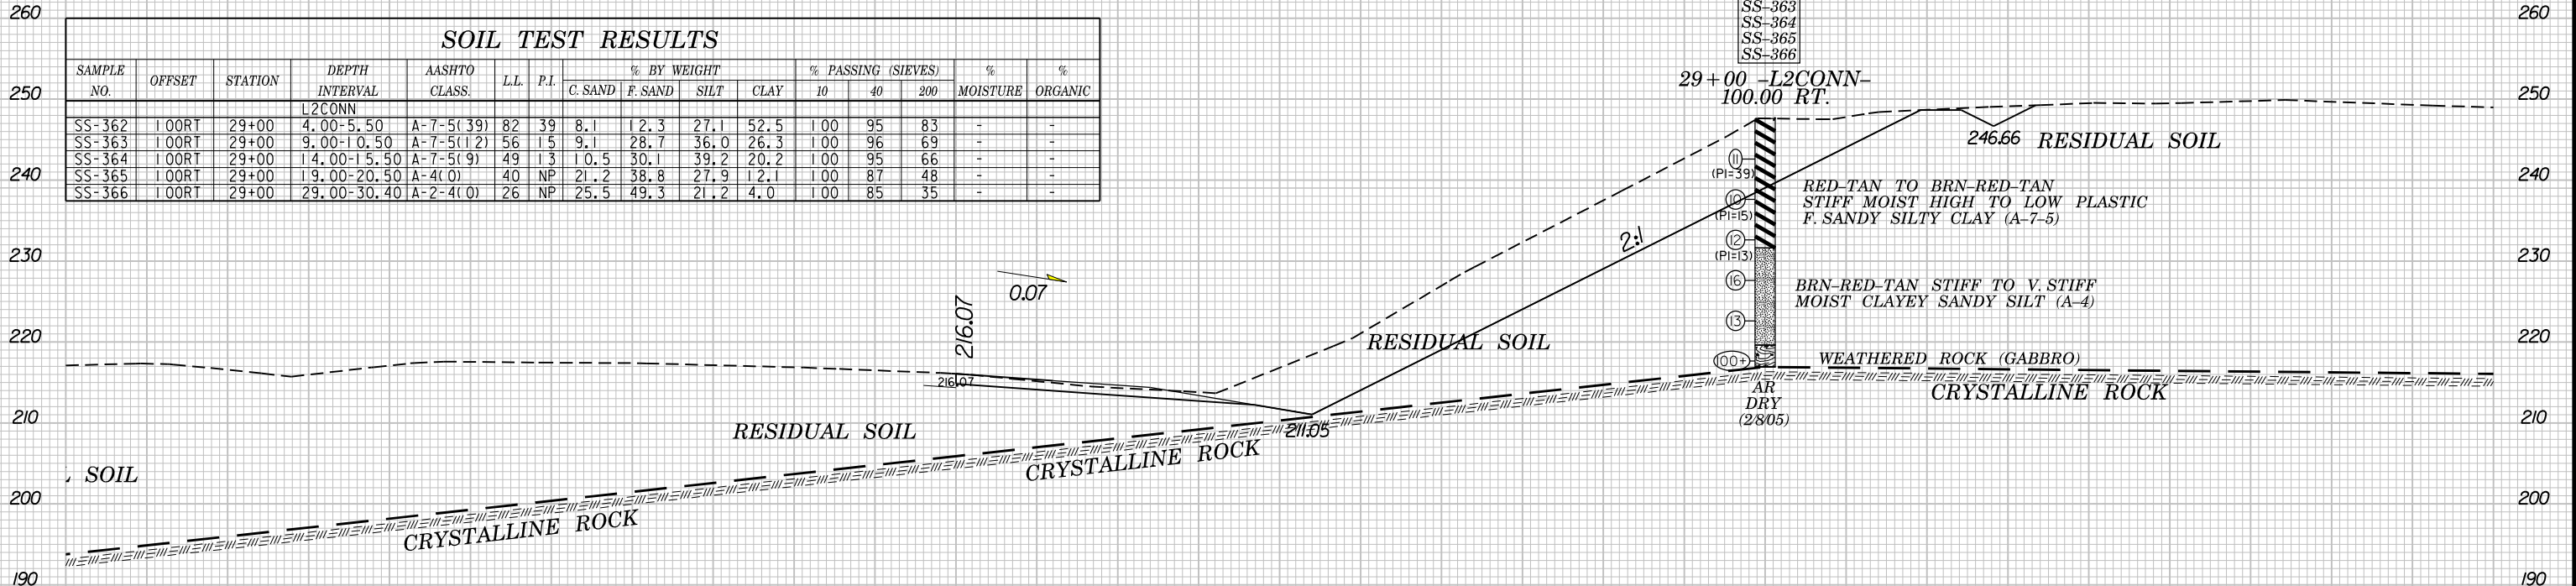

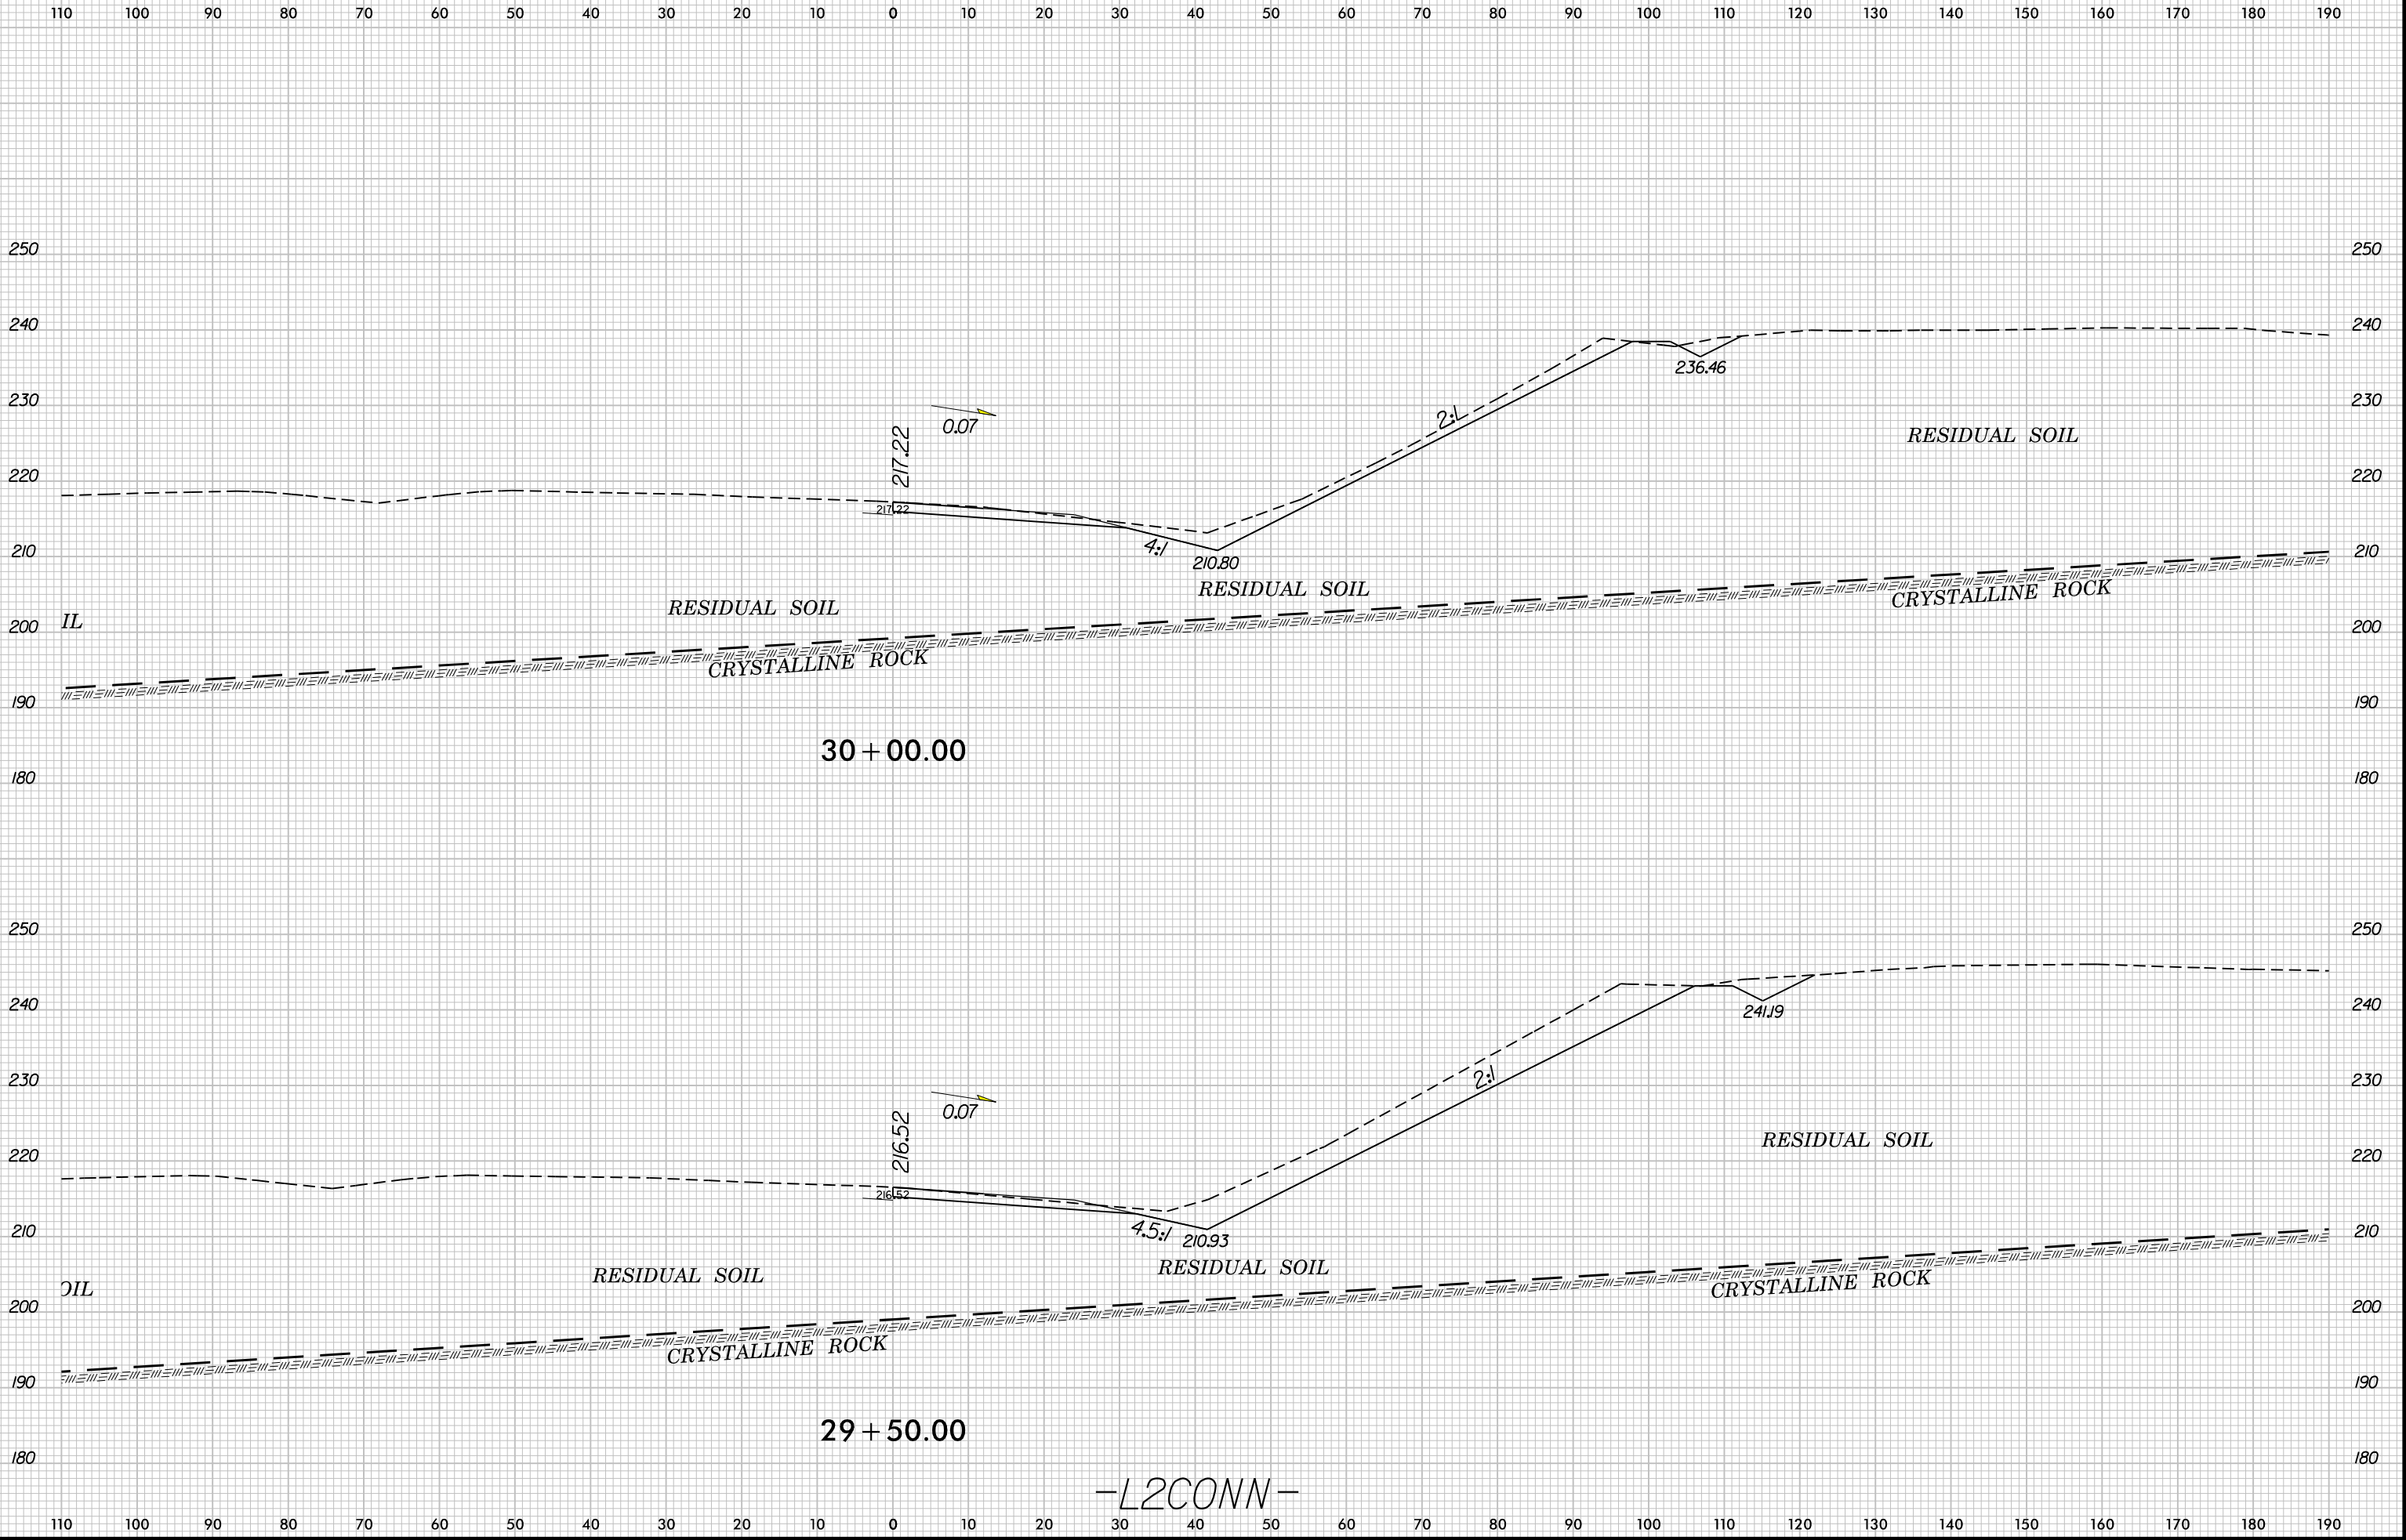

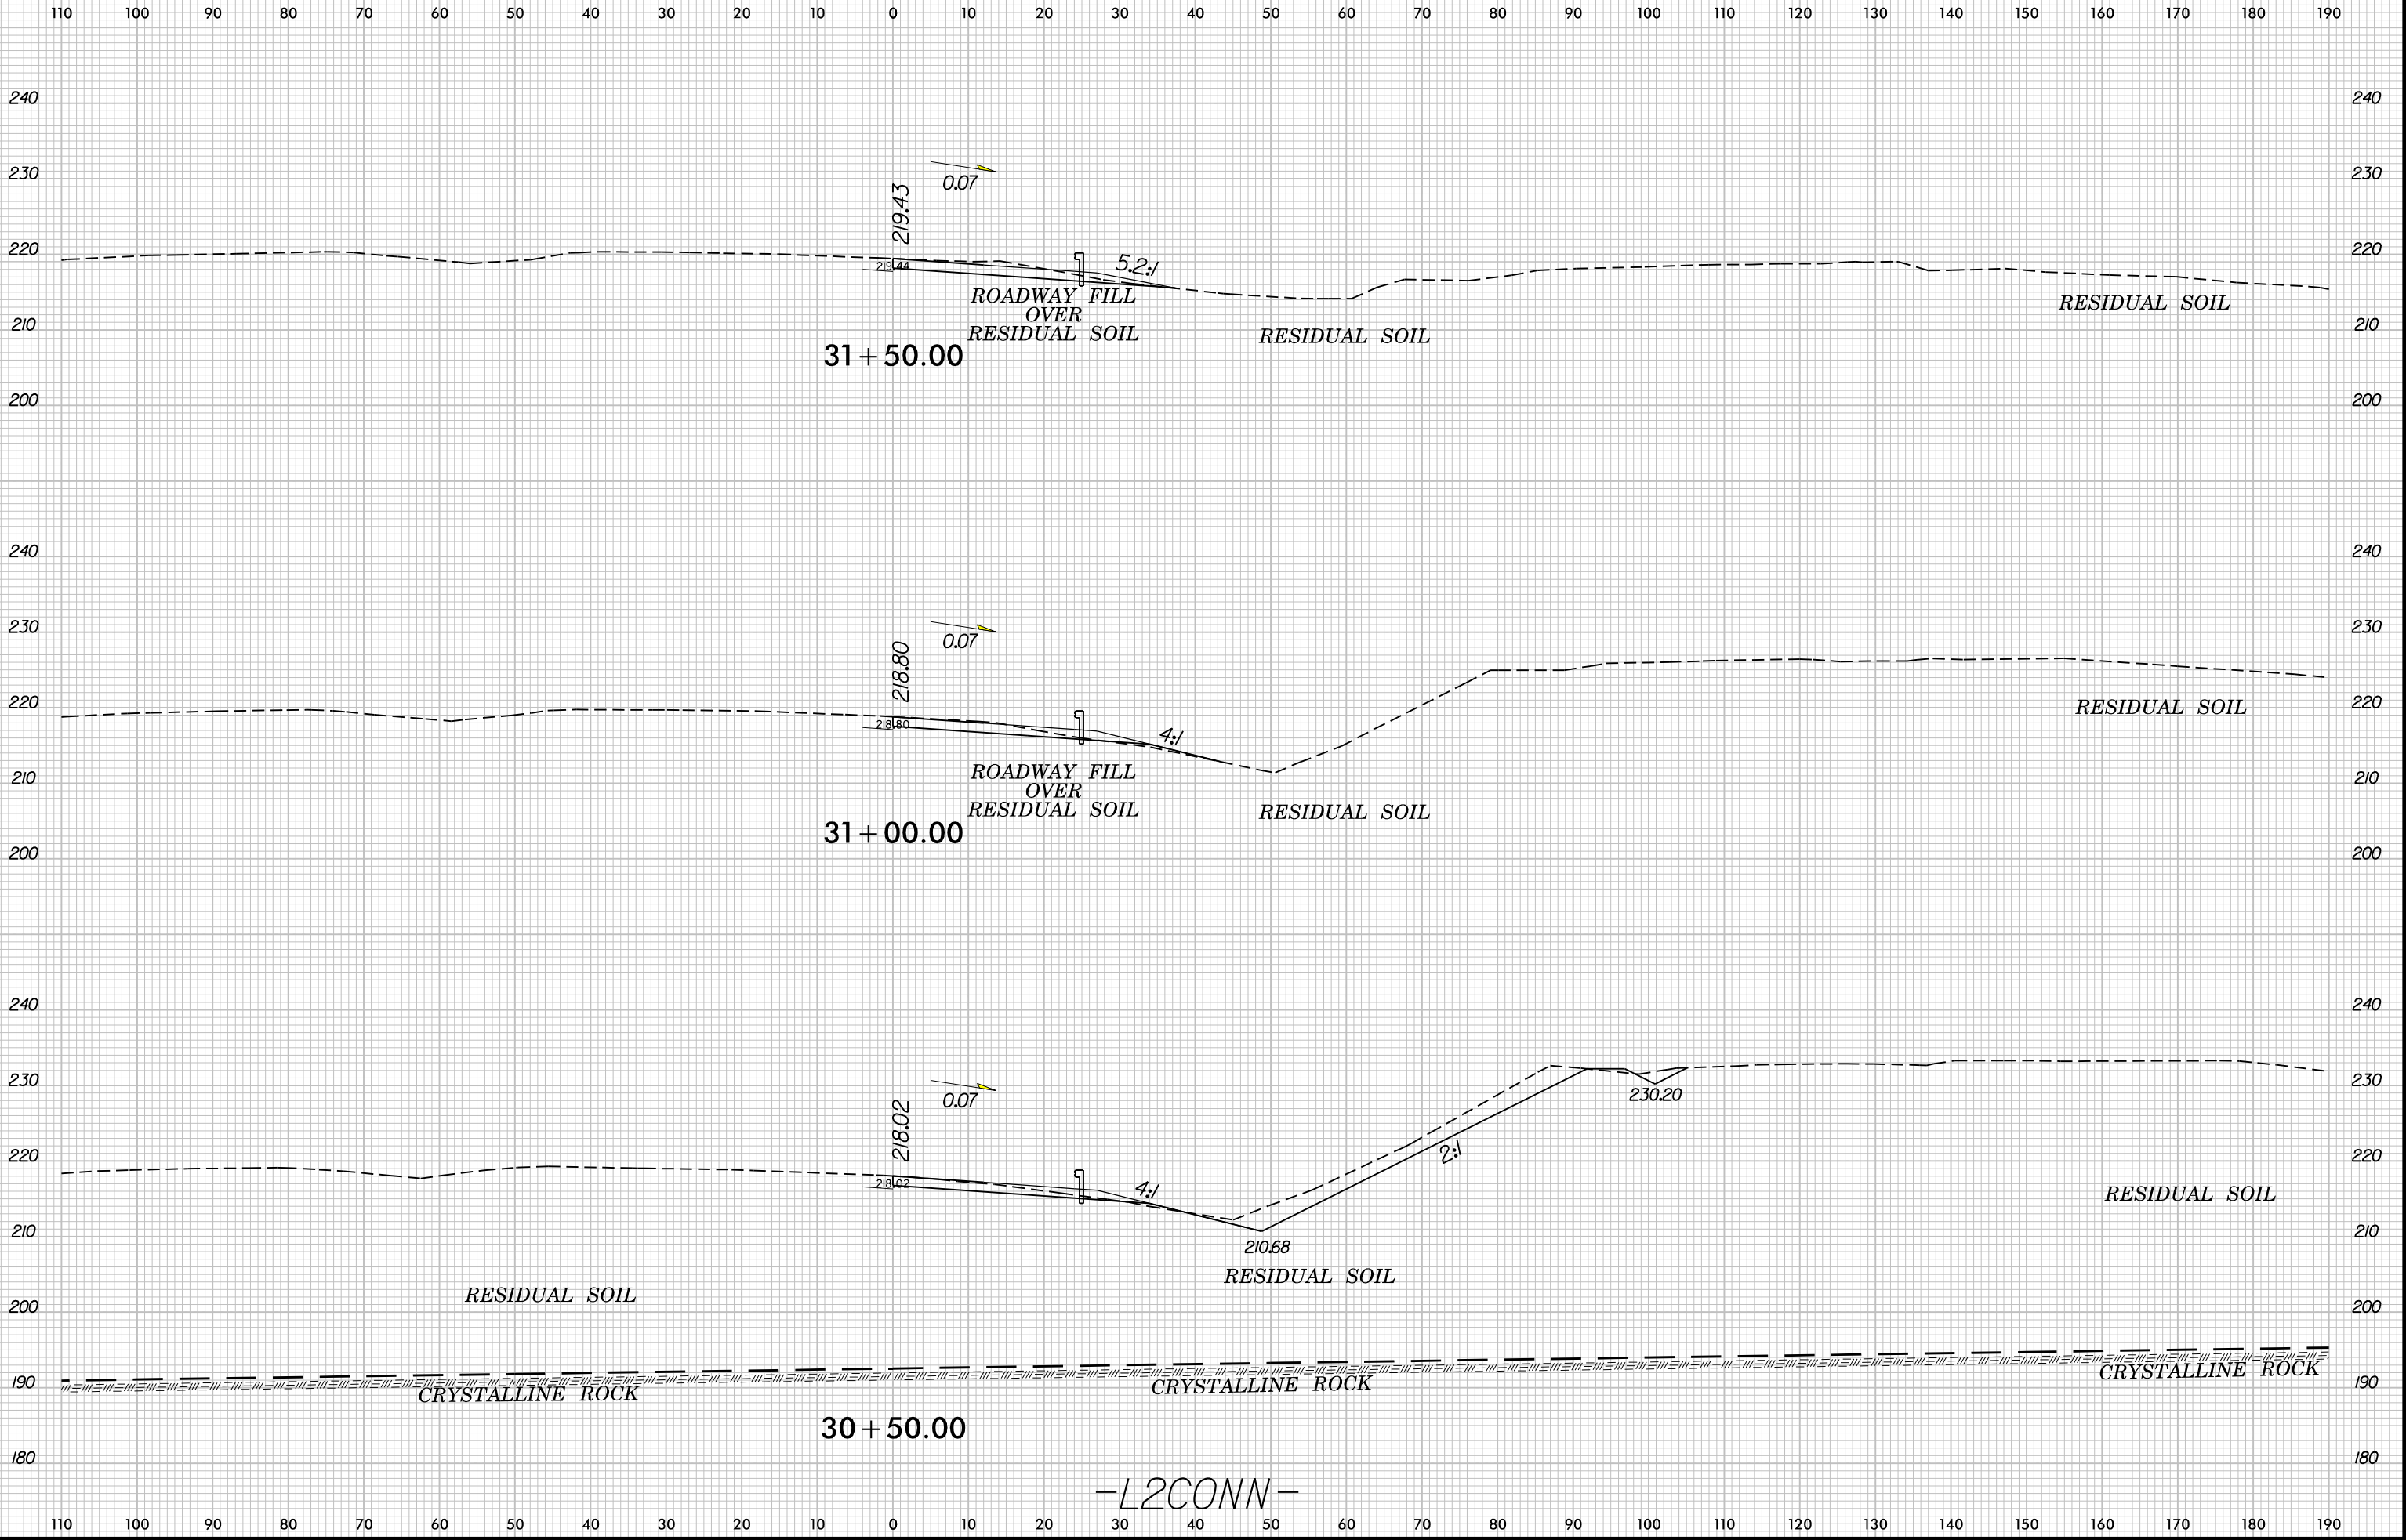


110 100 90 80 70 60 50 40 30 20 10 0 10 20 30 40 50 60 70 80 90 100 110 120 130 140 150 160 170 180 190

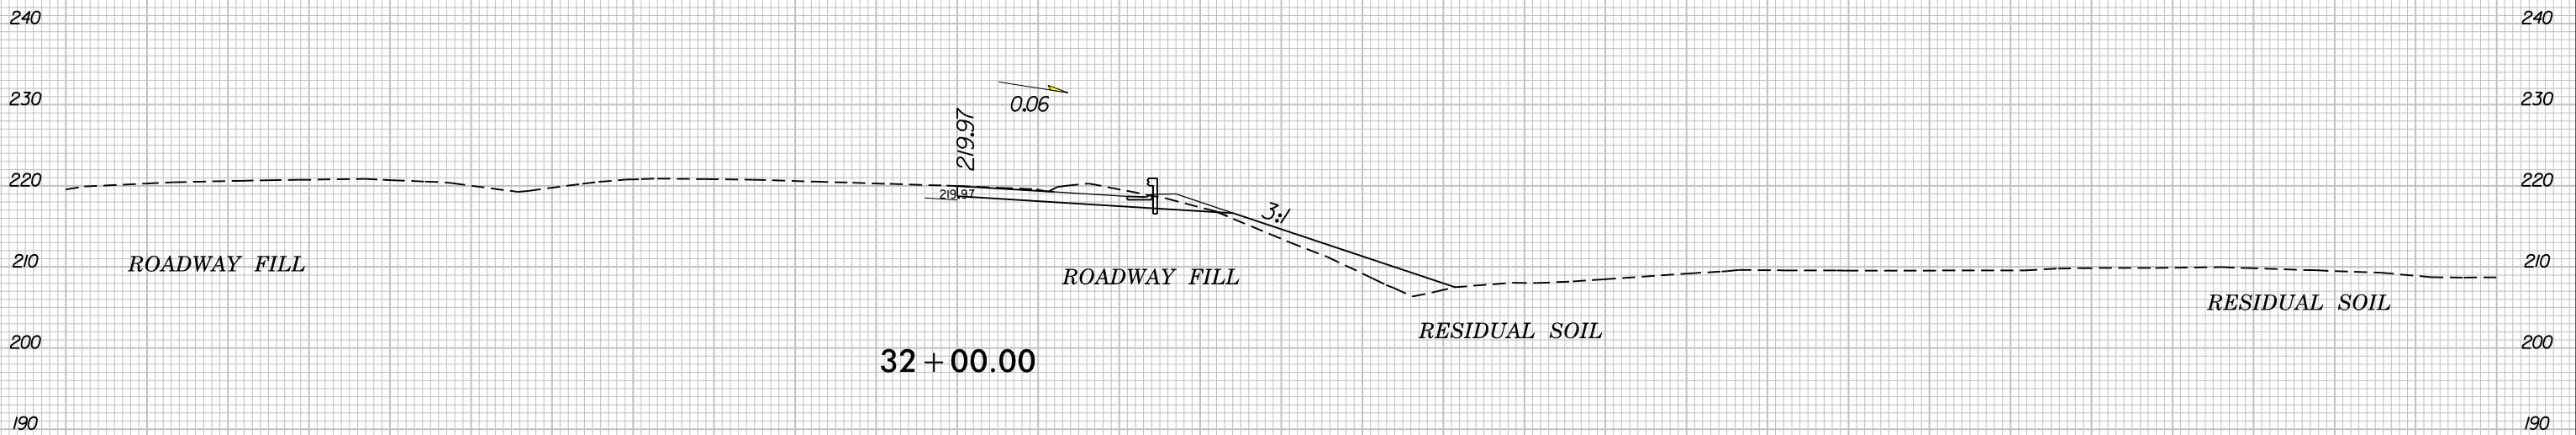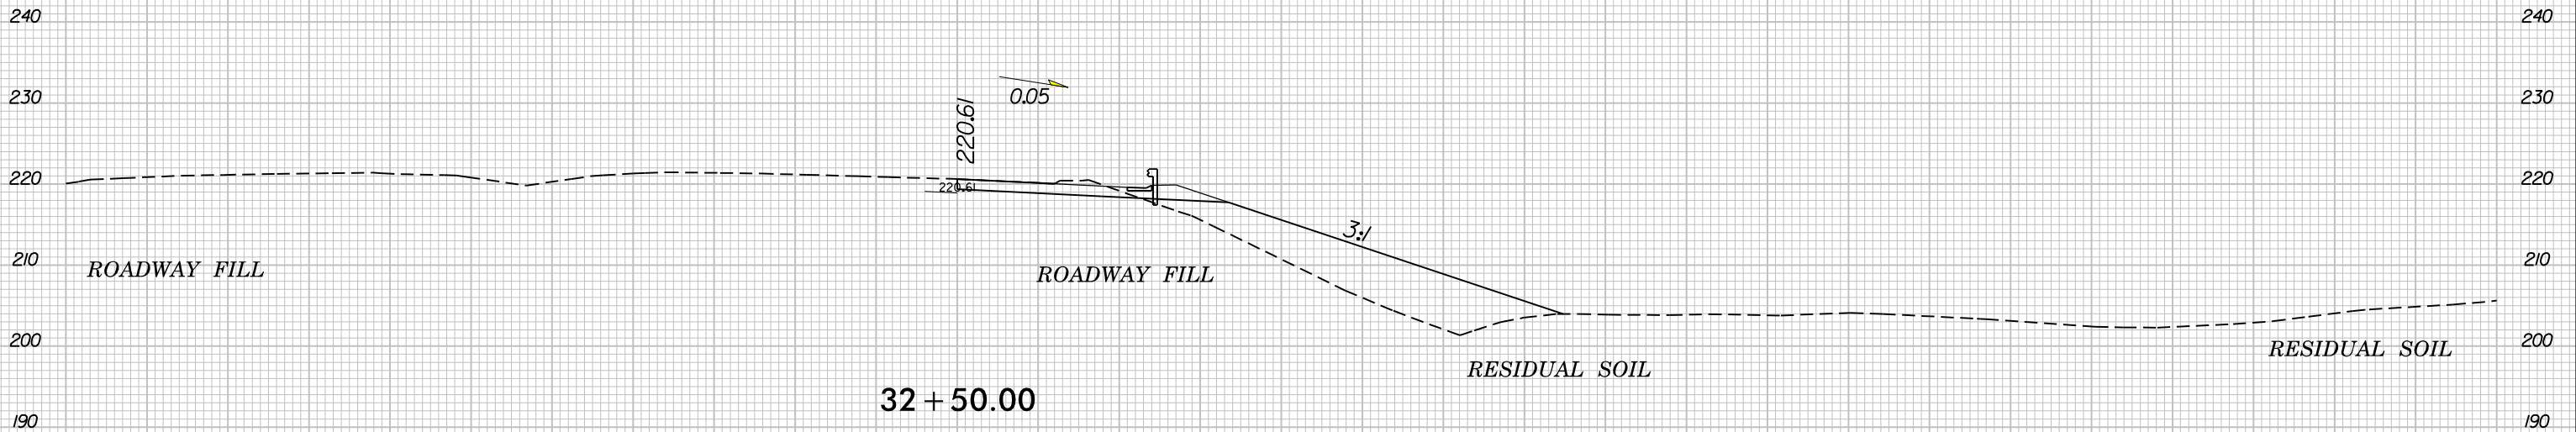


-L2CONN-

110 100 90 80 70 60 50 40 30 20 10 0 10 20 30 40 50 60 70 80 90 100 110 120 130 140 150 160 170 180 190

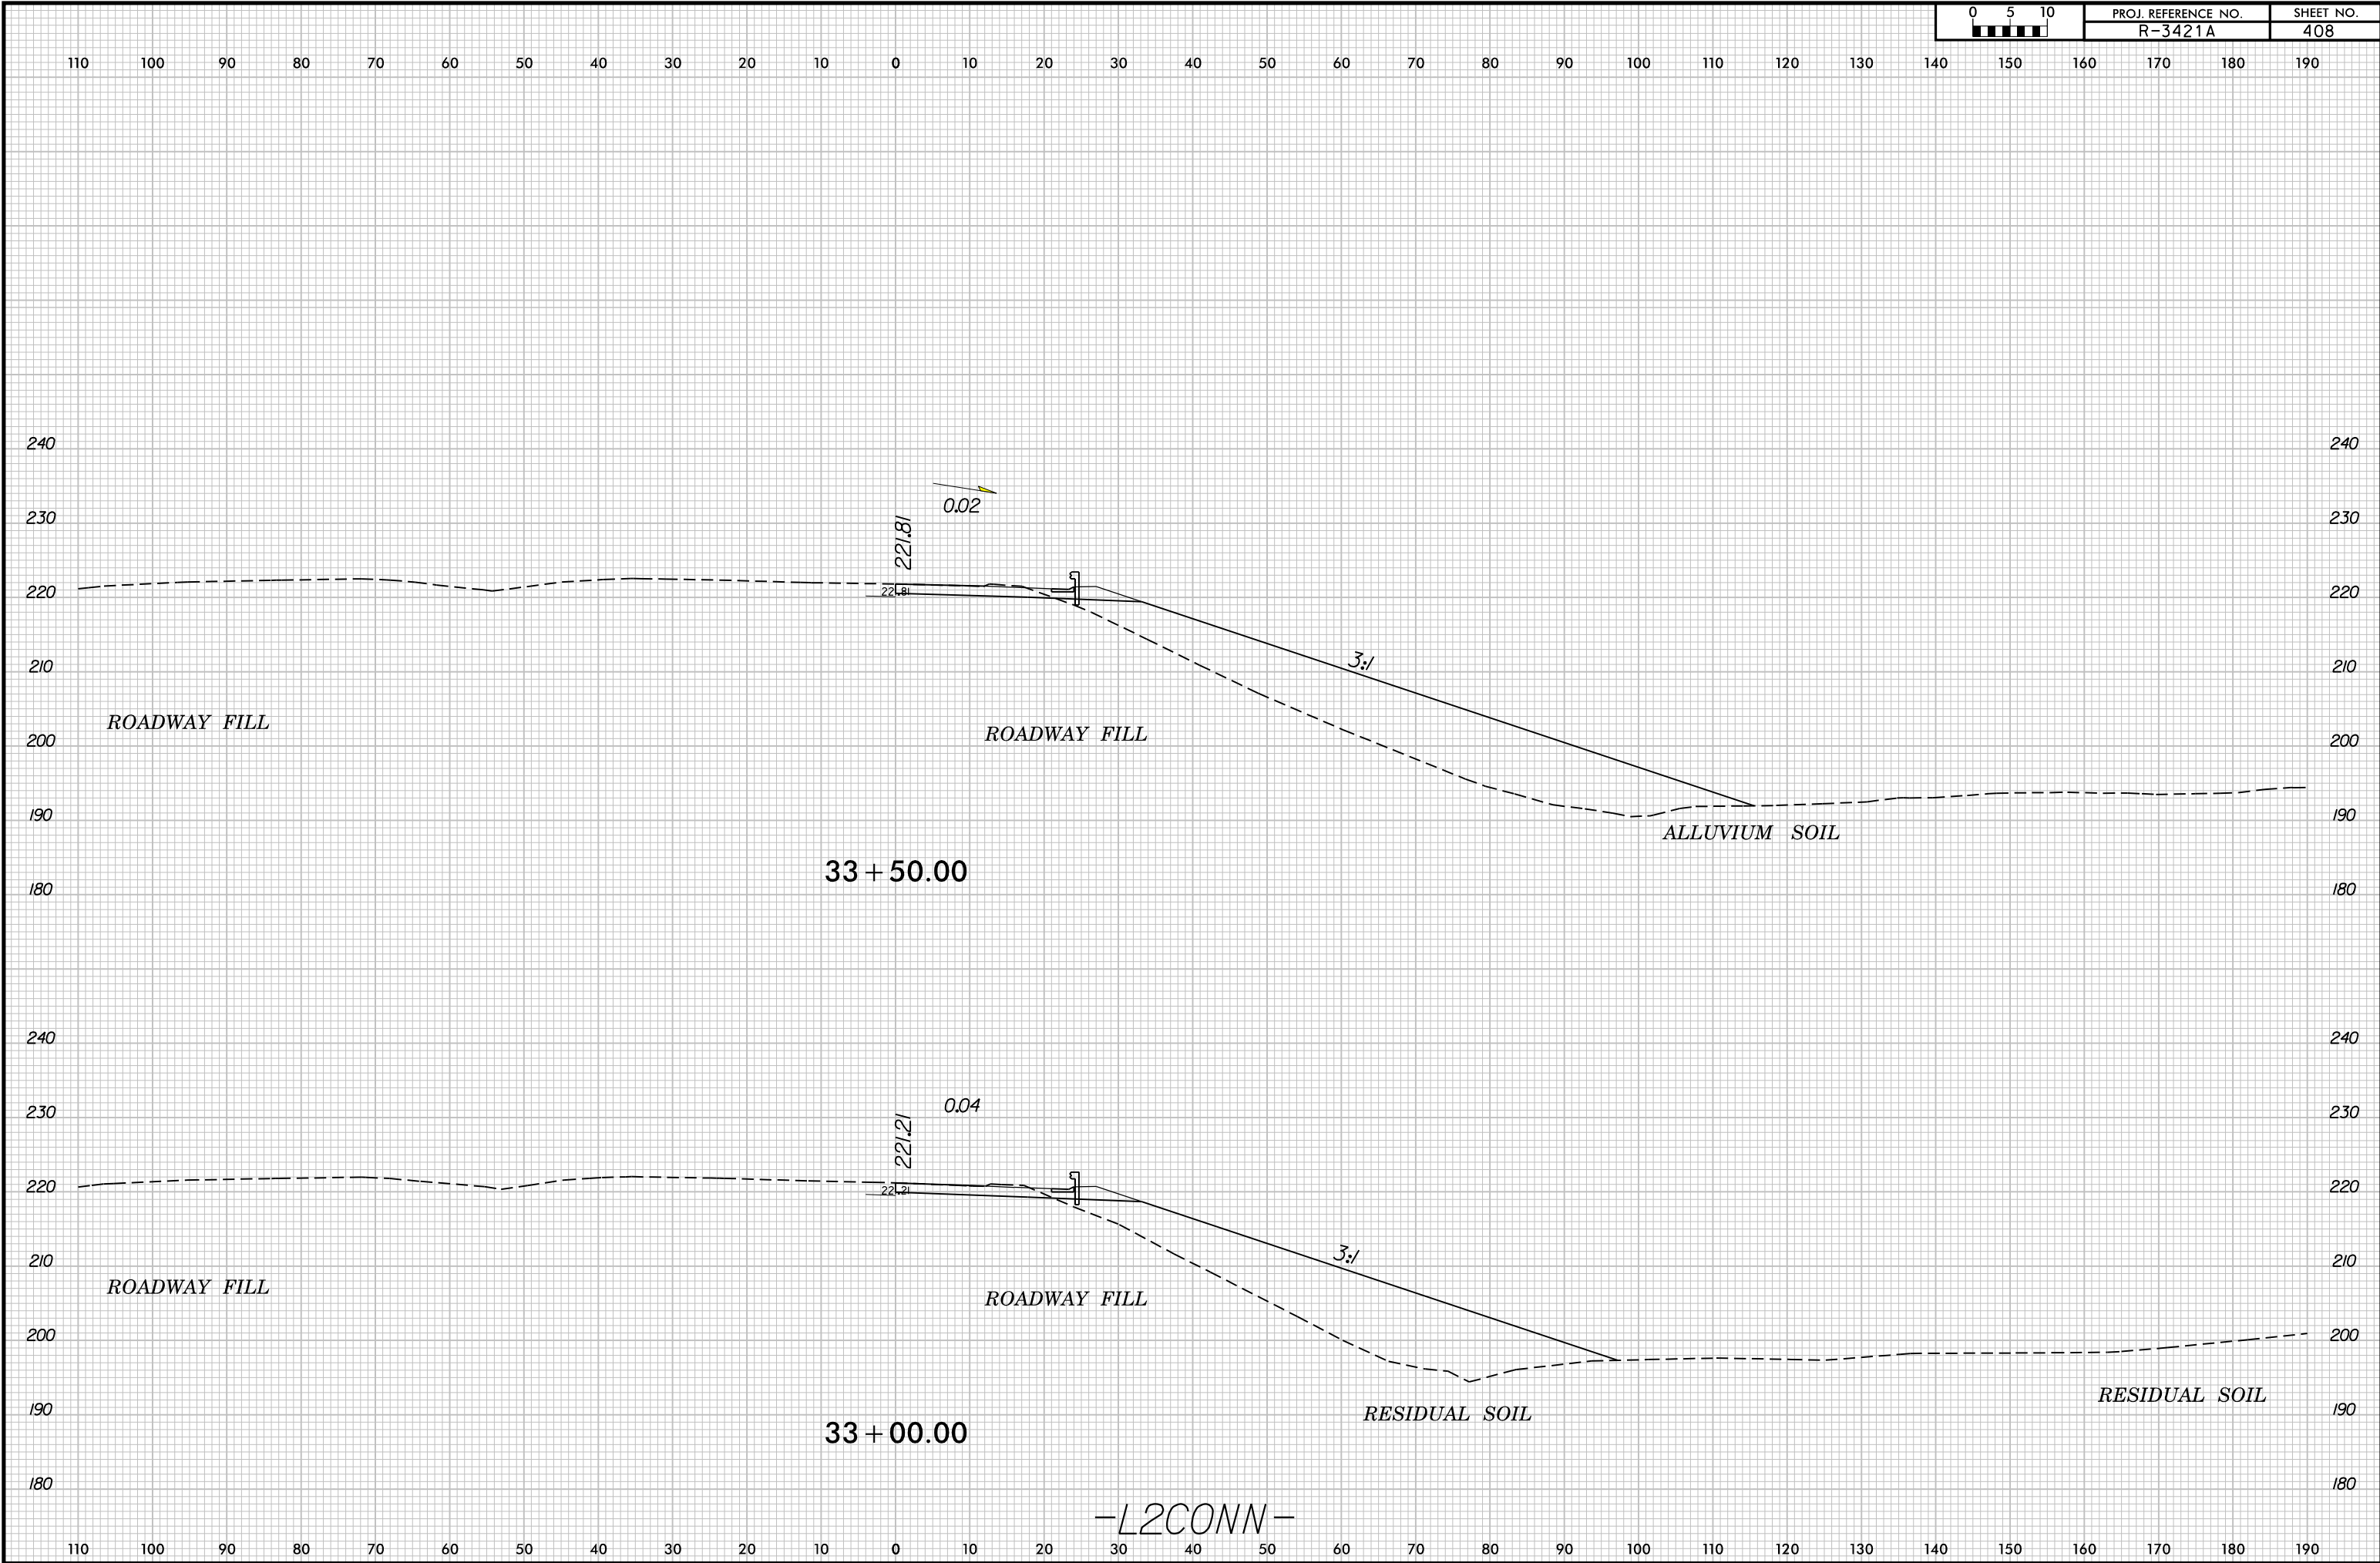

150 140 130 120 110 100 90 80 70 60 50 40 30 20 10 0 10 20 30 40 50 60 70 80 90 100 110 120 130 140 150

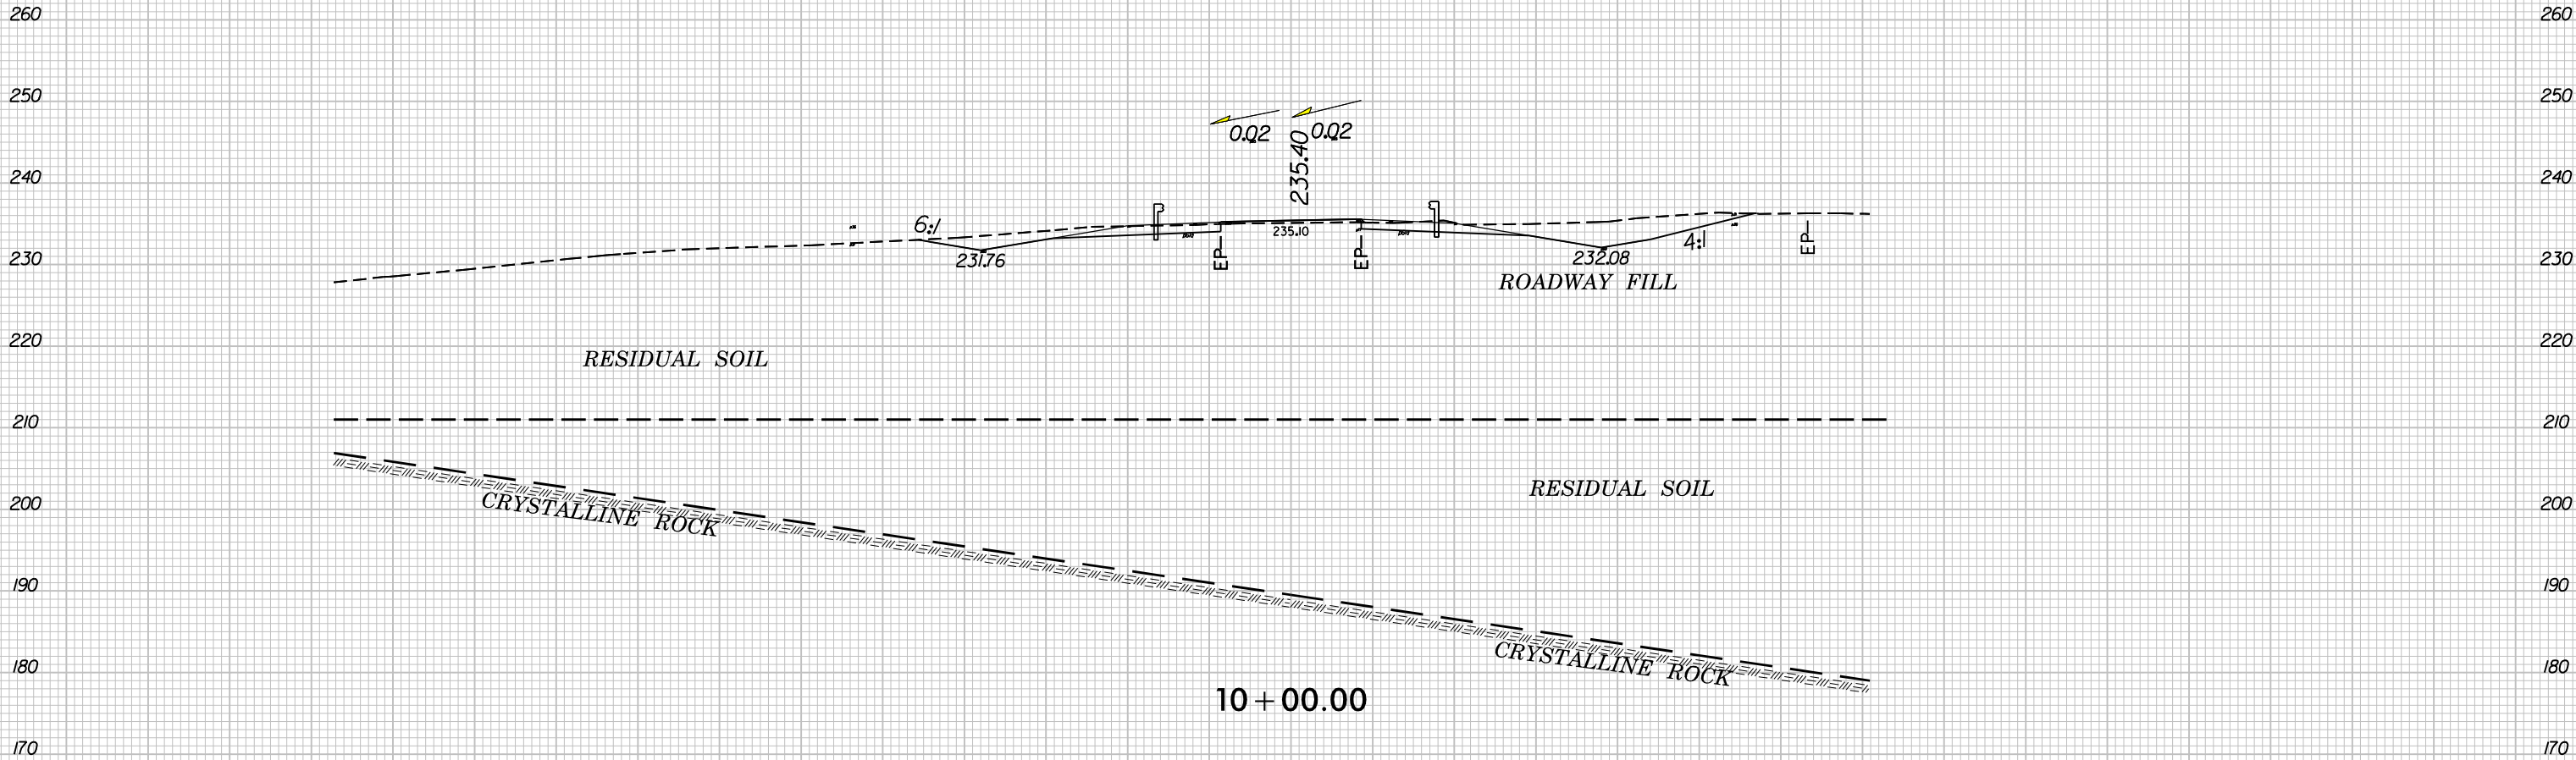


150 140 130 120 110 100 90 80 70 60 50 40 30 20 10 0 10 20 30 40 50 60 70 80 90 100 110 120 130 140 150

150 140 130 120 110 100 90 80 70 60 50 40 30 20 10 0 10 20 30 40 50 60 70 80 90 100 110 120 130 140 150

260
250
240
230
220
210
200
190
180
170

260
250
240
230
220
210
200
190
180
170

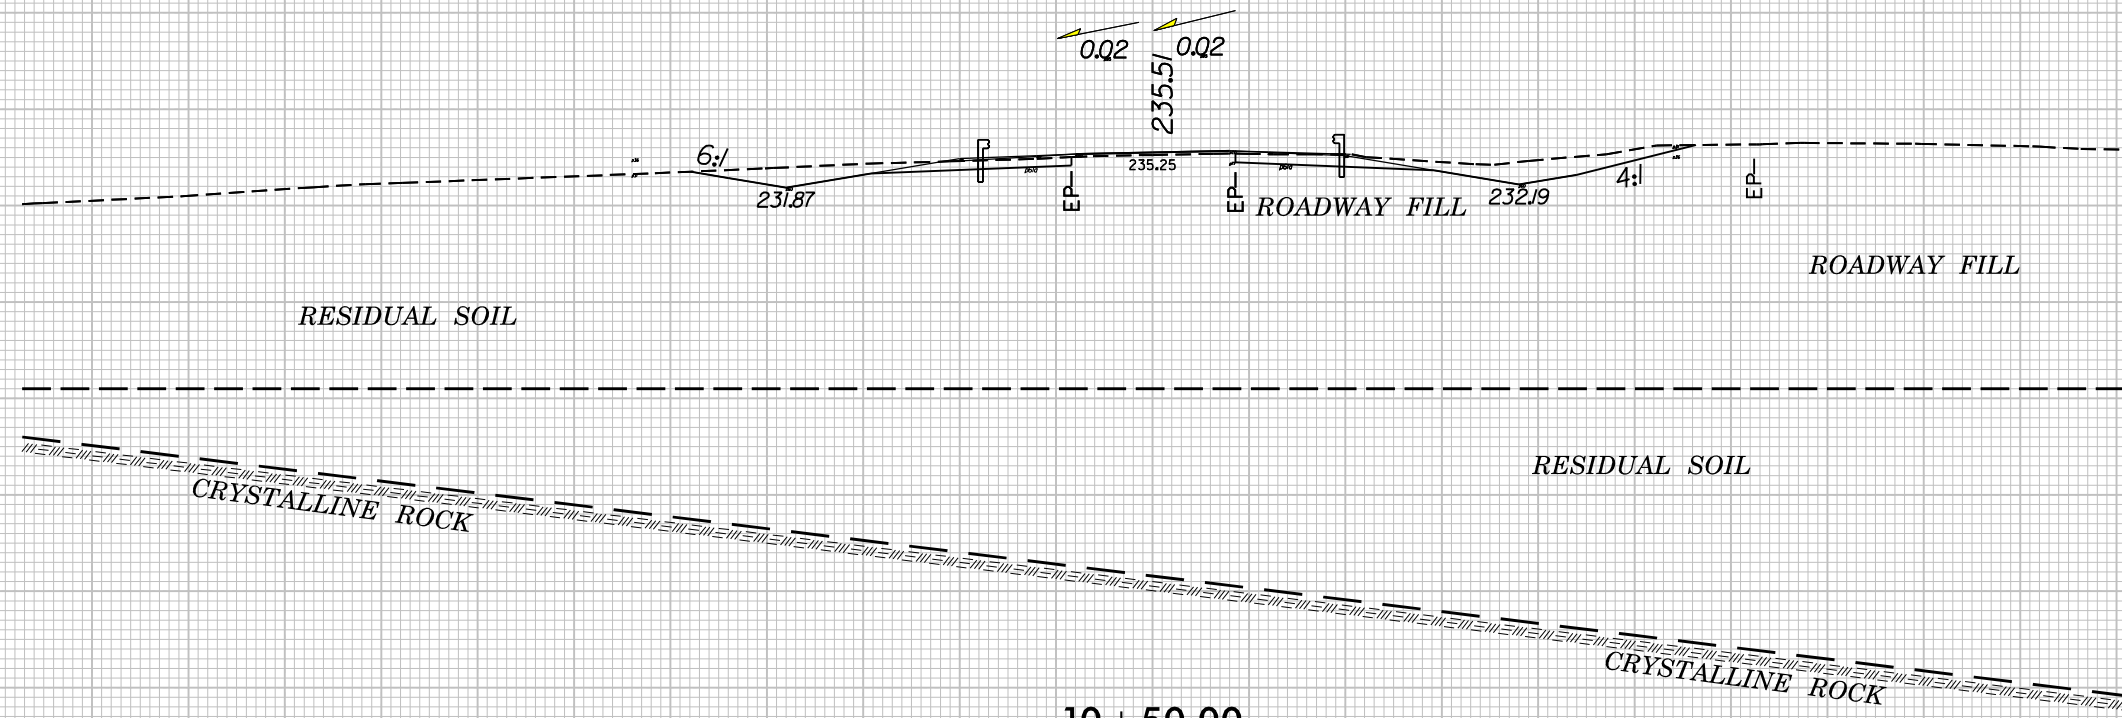


10 + 50.00

-L2RT-

150 140 130 120 110 100 90 80 70 60 50 40 30 20 10 0 10 20 30 40 50 60 70 80 90 100 110 120 130 140 150

150 140 130 120 110 100 90 80 70 60 50 40 30 20 10 0 10 20 30 40 50 60 70 80 90 100 110 120 130 140 150

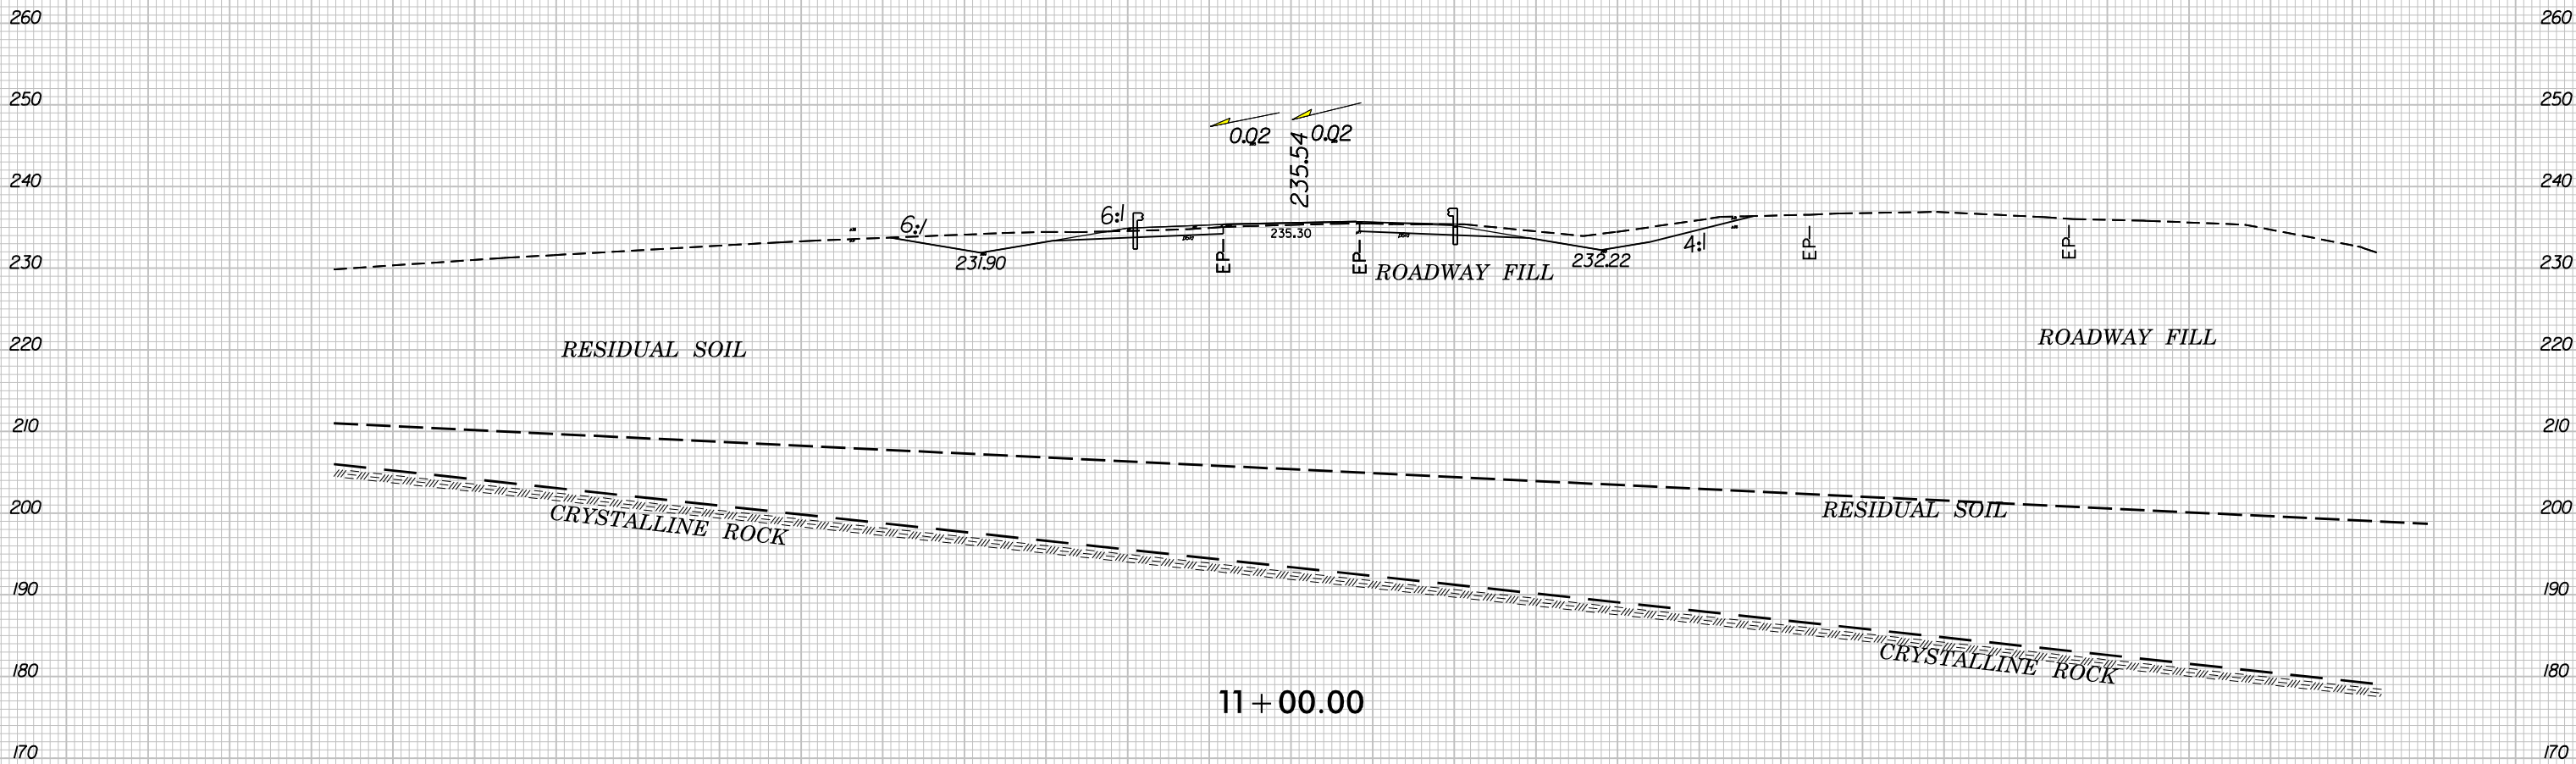


11 + 00.00


-L2RT-

150 140 130 120 110 100 90 80 70 60 50 40 30 20 10 0 10 20 30 40 50 60 70 80 90 100 110 120 130 140 150

150 140 130 120 110 100 90 80 70 60 50 40 30 20 10 0 10 20 30 40 50 60 70 80 90 100 110 120 130 140 150

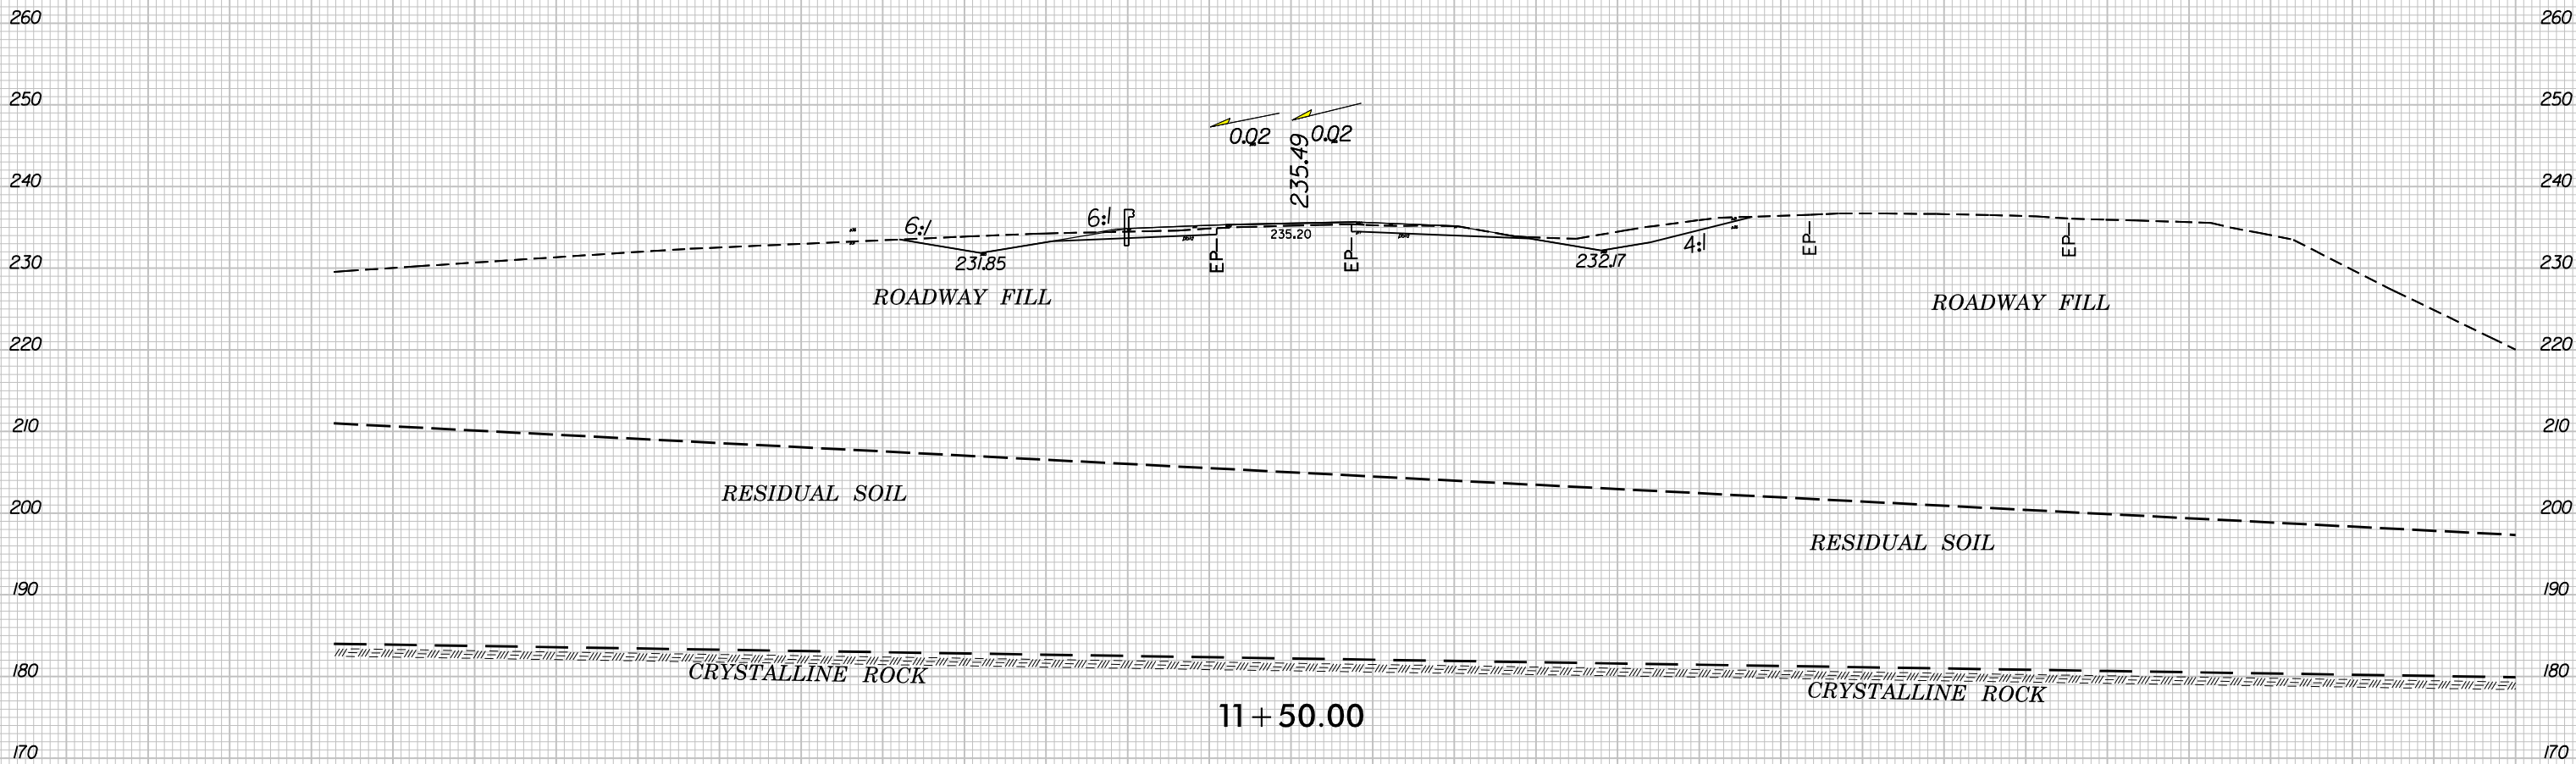


150 140 130 120 110 100 90 80 70 60 50 40 30 20 10 0 10 20 30 40 50 60 70 80 90 100 110 120 130 140 150

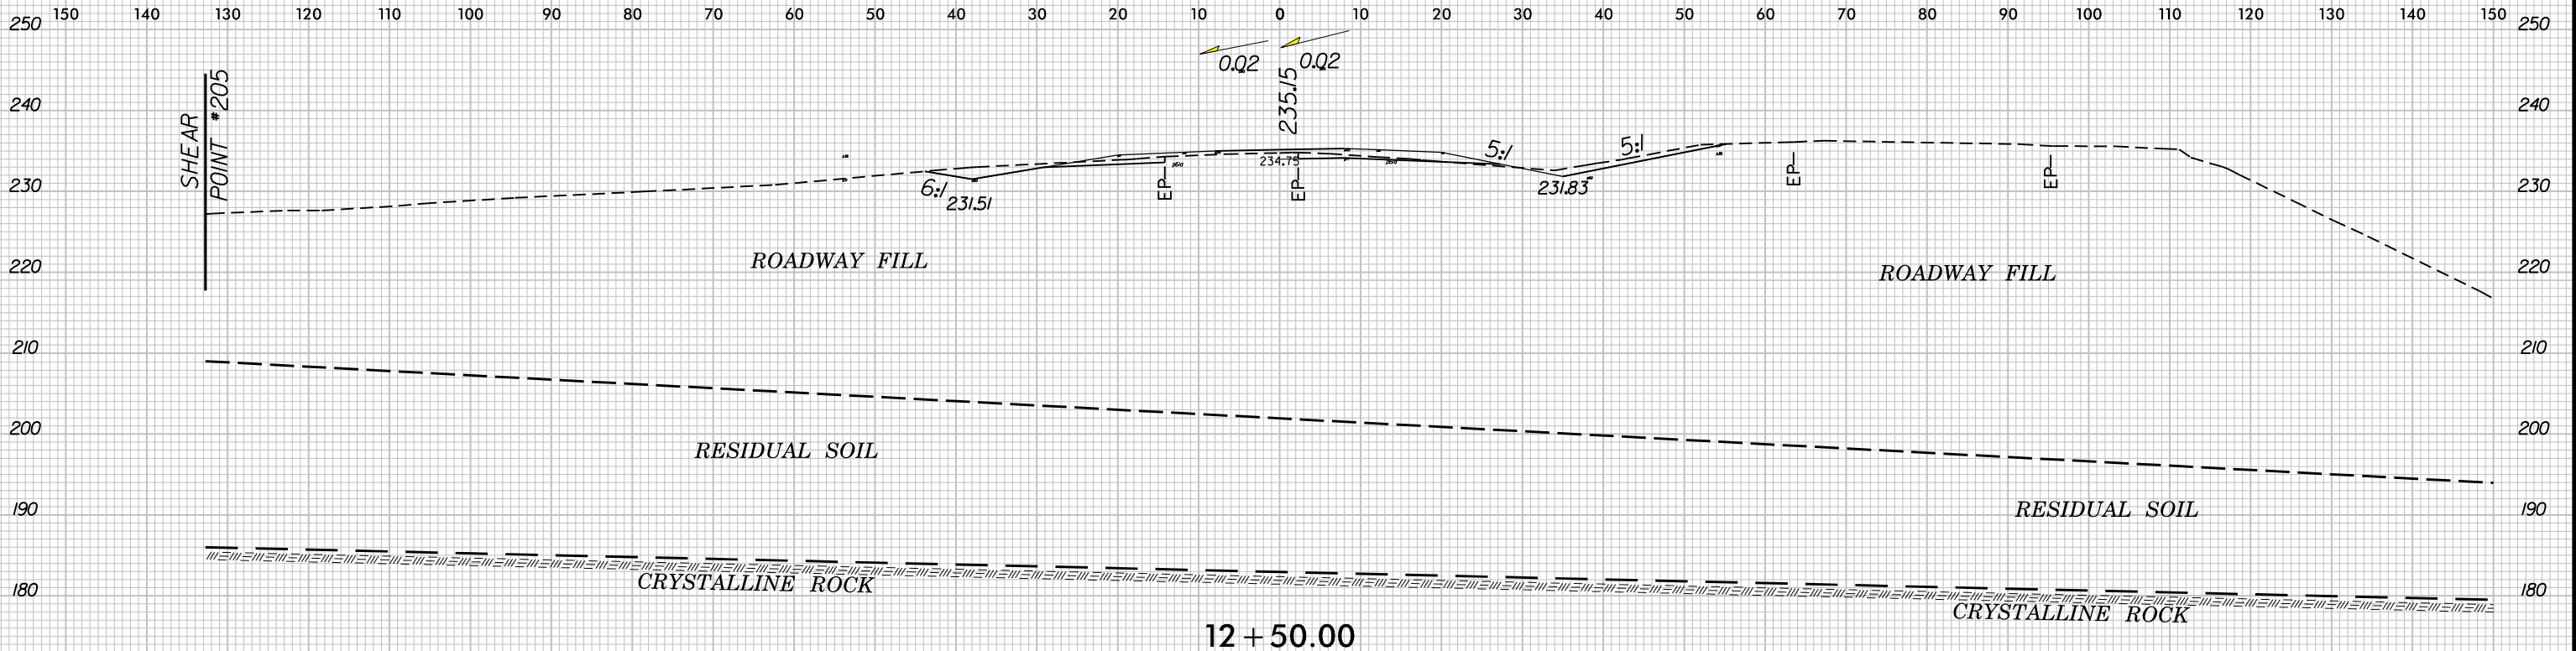

12 + 50.00



SOIL TEST RESULTS

SAMPLE NO.	OFFSET	STATION	DEPTH INTERVAL	AASHTO CLASS.	LL	P.I.	% BY WEIGHT				% PASSING (SIEVES)			% MOISTURE	% ORGANIC
							C. SAND	F. SAND	SILT	CLAY	10	40	200		
SS-379	60 LT	12+00	L2RT	A-2-6(1)	34	15	57.4	16.6	7.9	18.2	90	55	25	-	-
SS-380	60 LT	12+00	8.90-10.40	A-1-b(0)	27	NP	47.7	34.7	13.5	4.0	69	46	16	-	-
SS-381	60 LT	12+00	13.90-14.40	A-7-5(4)	46	12	29.1	22.4	24.2	24.2	97	79	51	-	-

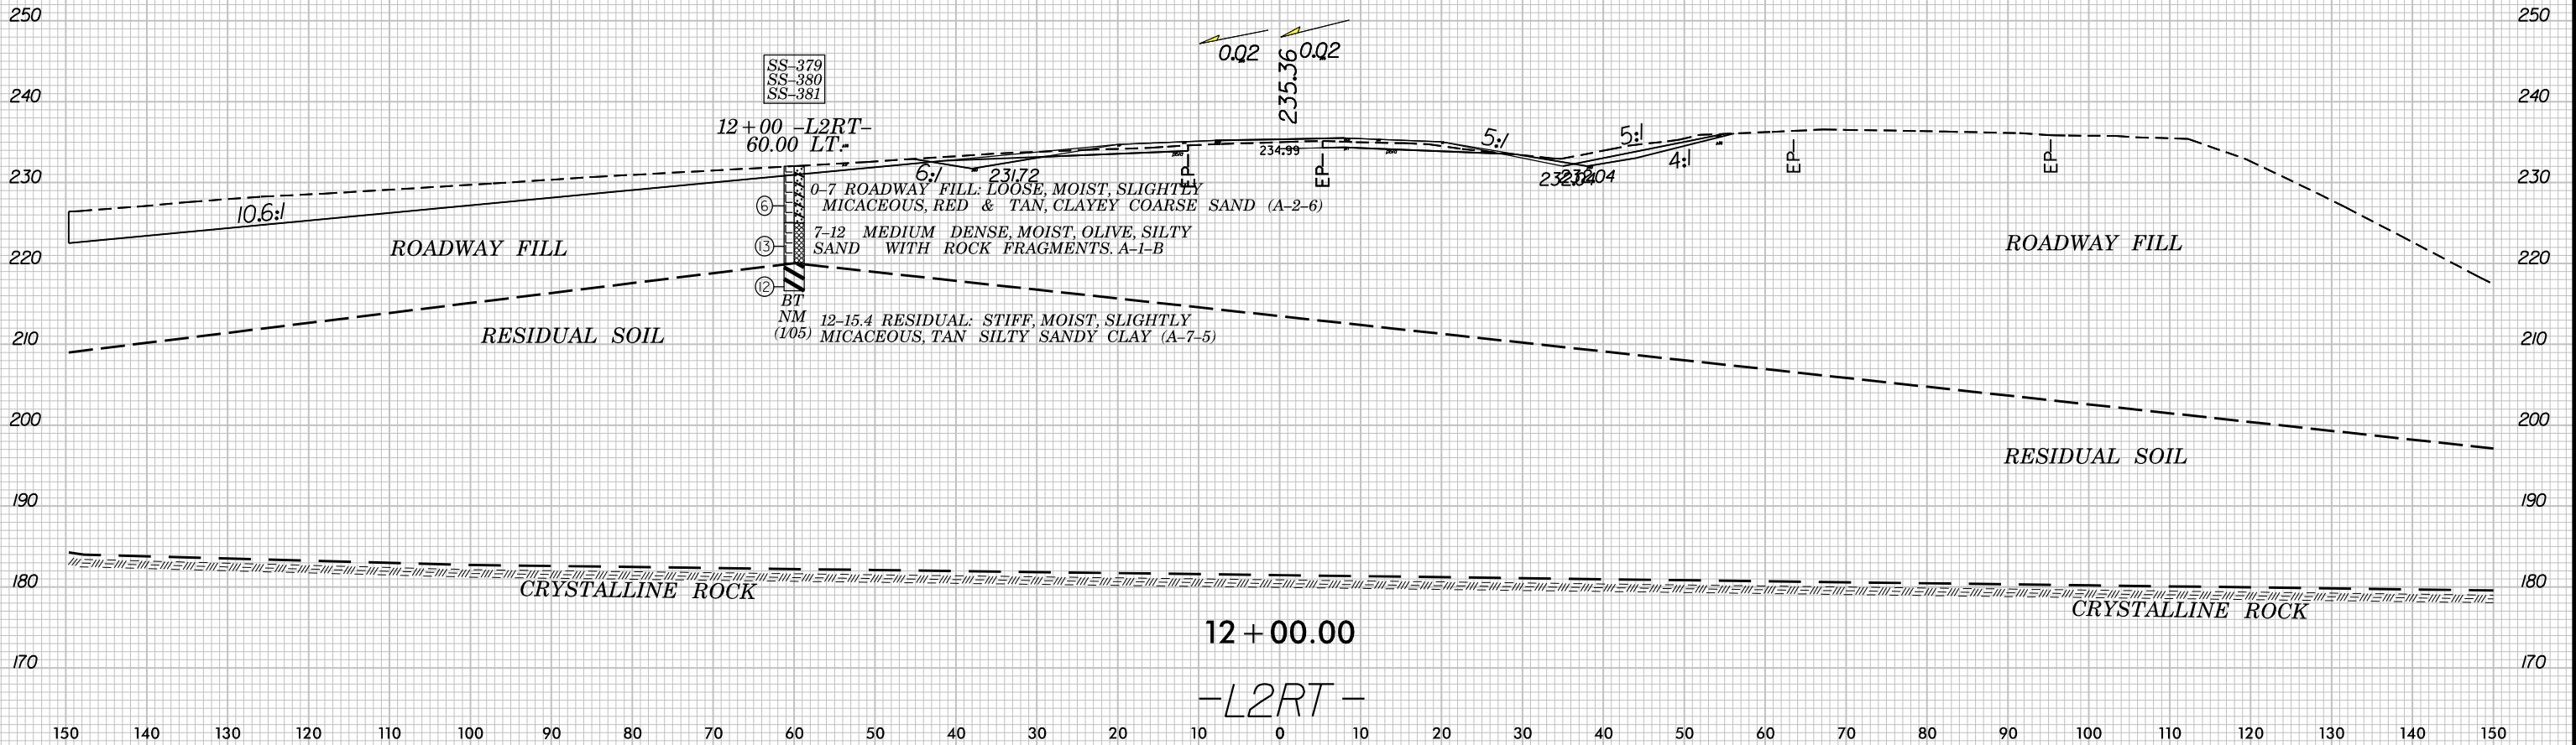

12 + 00.00

-L2RT-

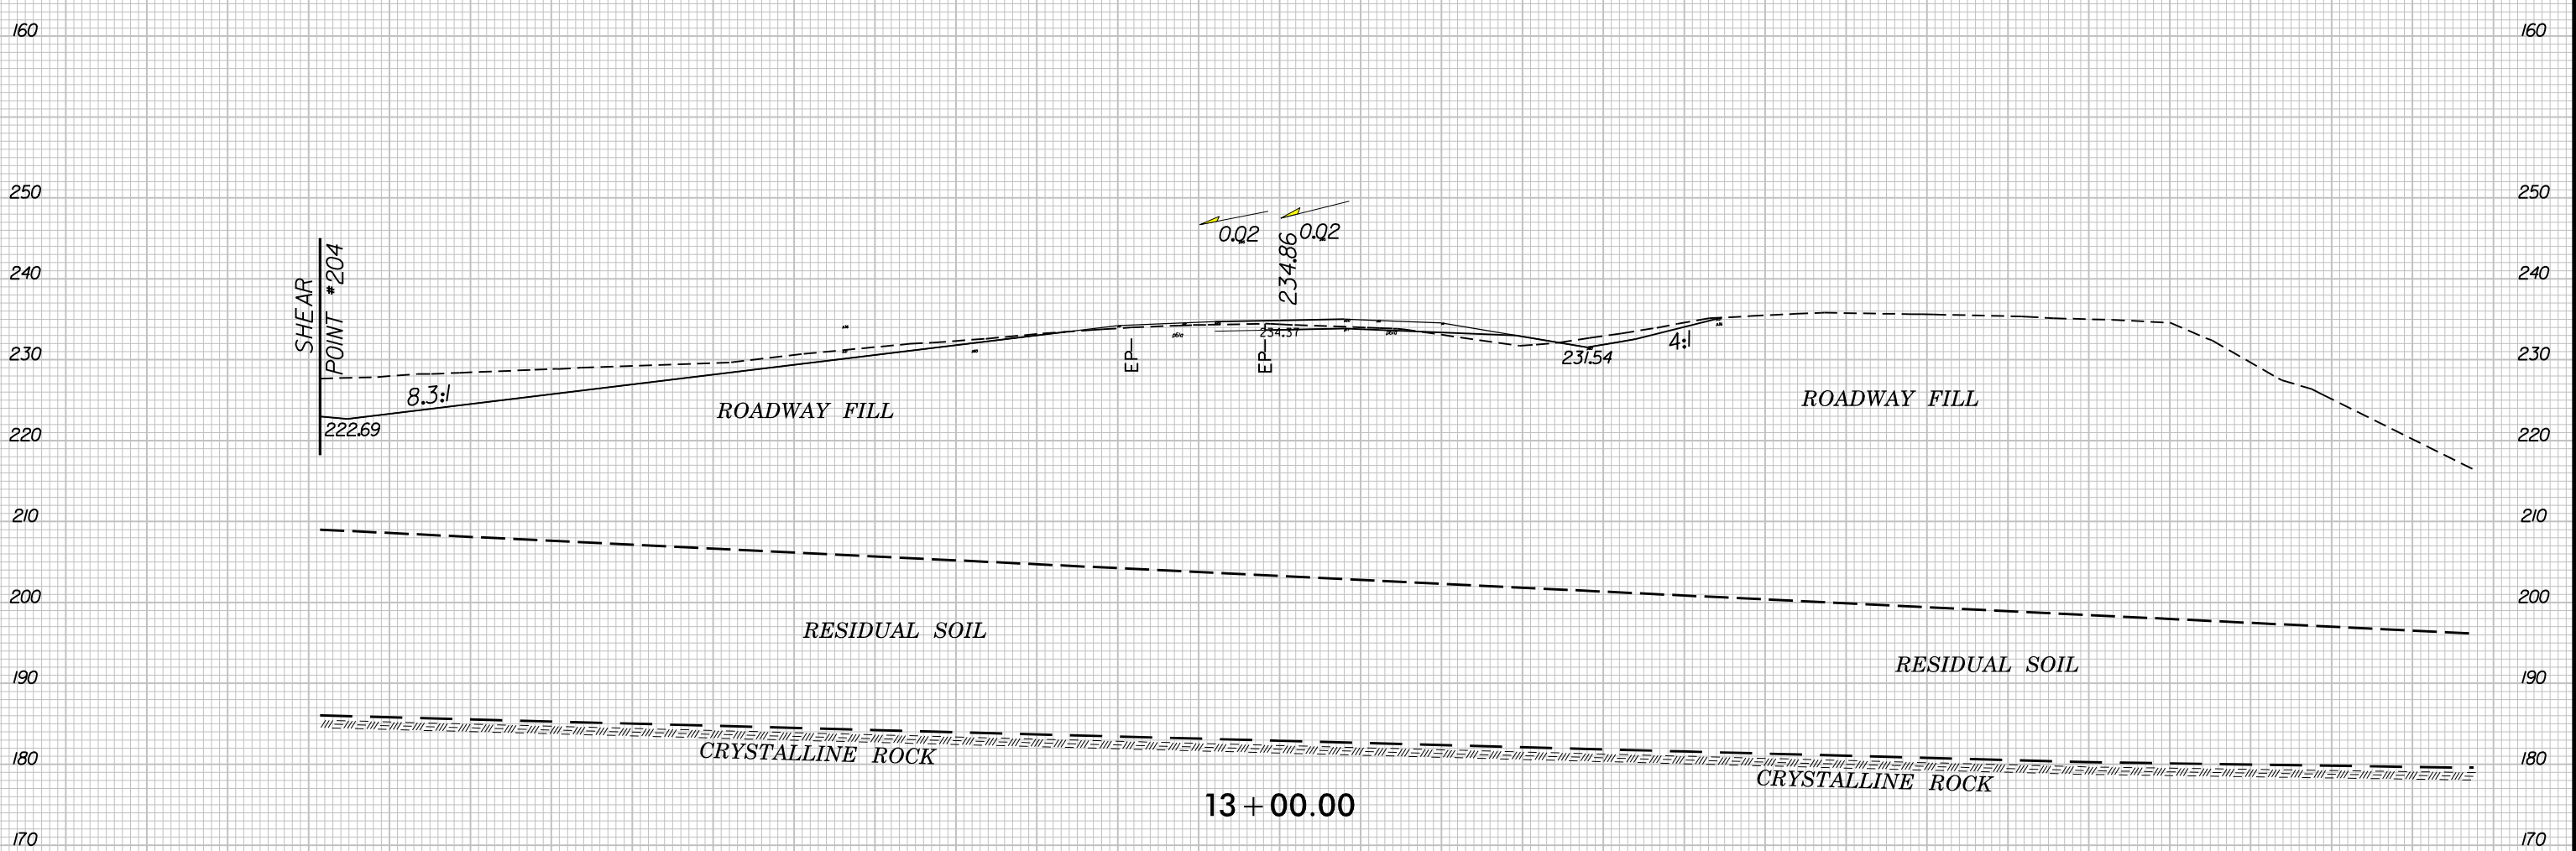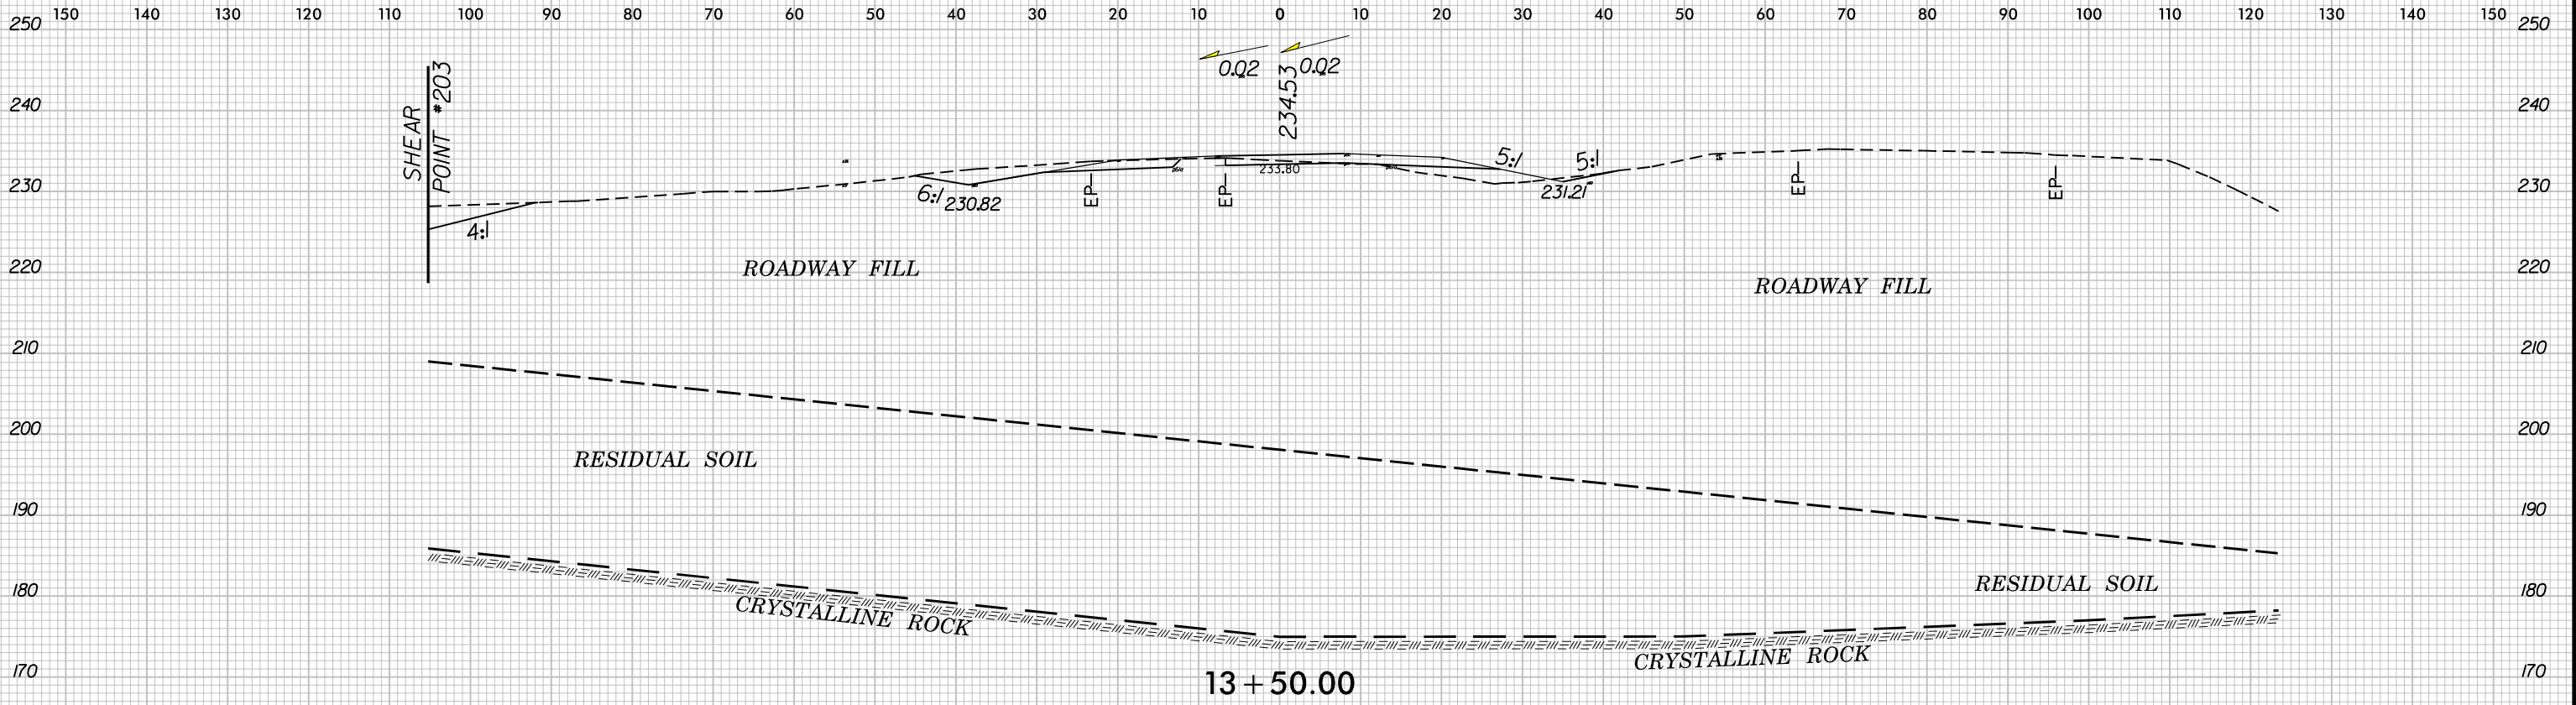


-L2RT-

150 140 130 120 110 100 90 80 70 60 50 40 30 20 10 0 10 20 30 40 50 60 70 80 90 100 110 120 130 140 150

260
250
240
230
220
210
200
190
180
170

260
250
240
230
220
210
200
190
180
170

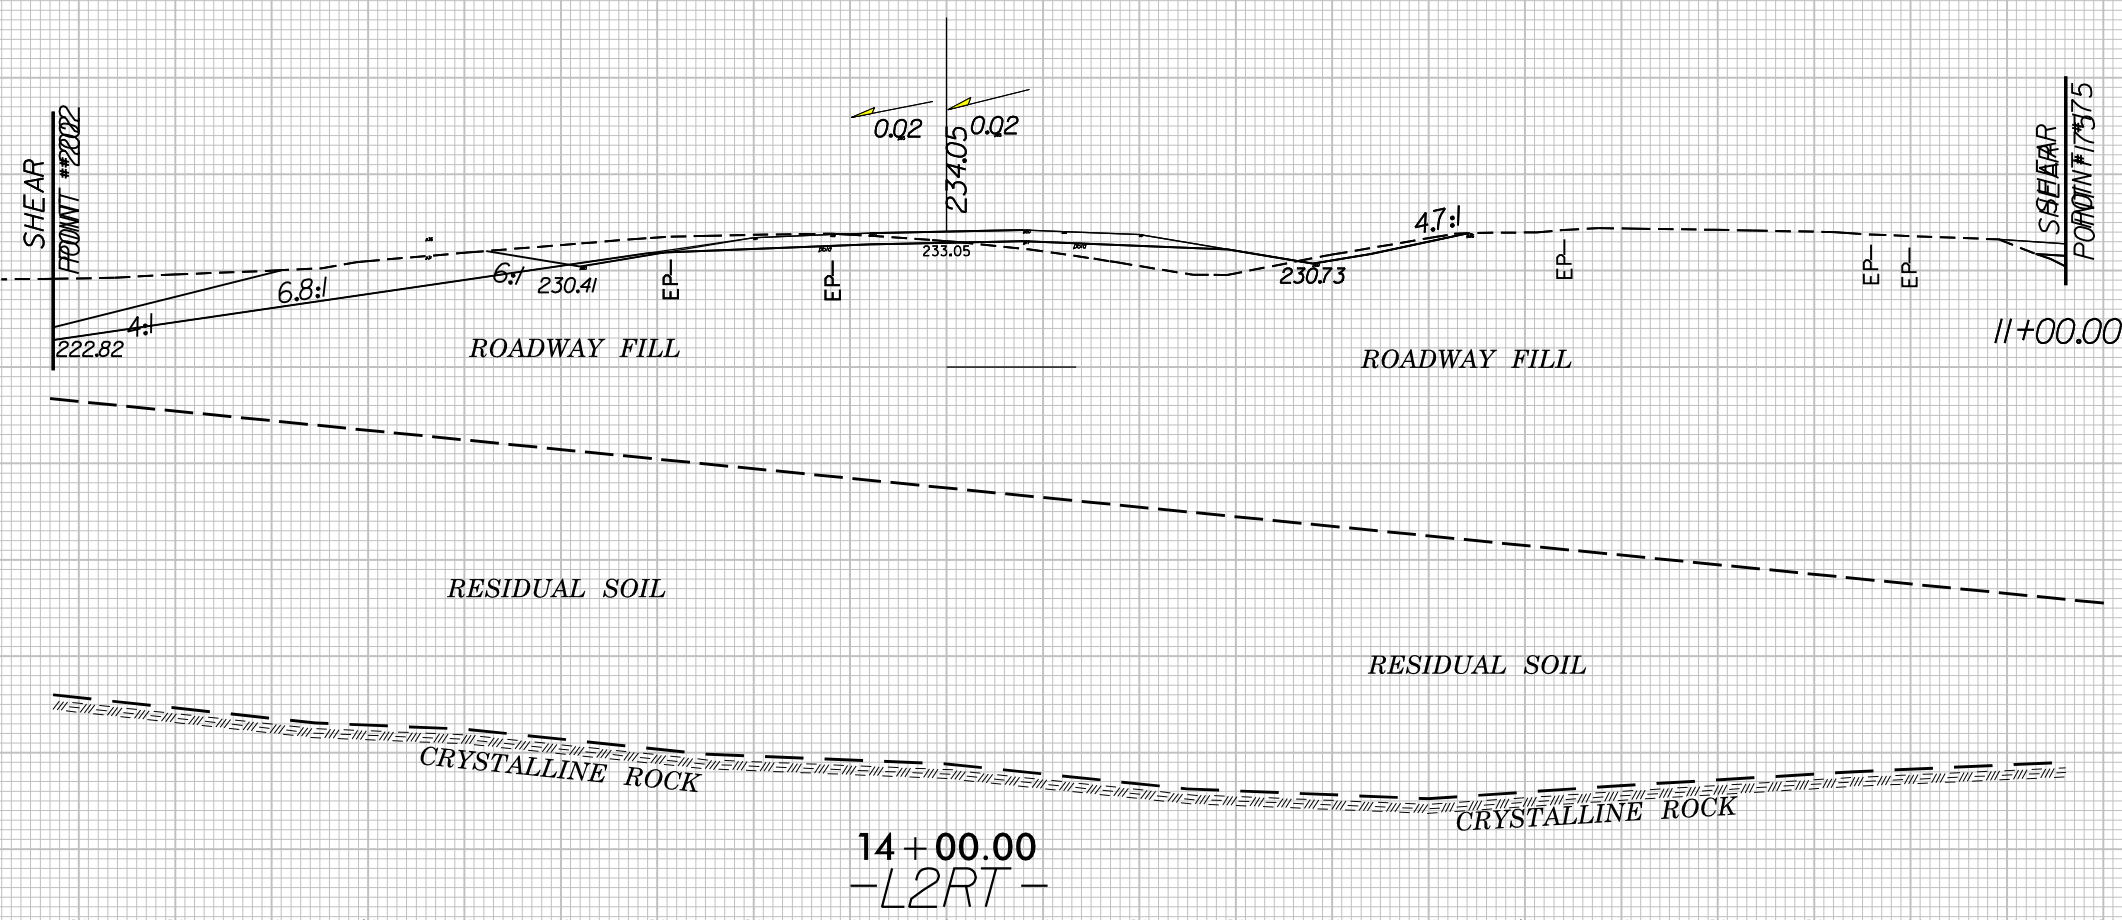

150 140 130 120 110 100 90 80 70 60 50 40 30 20 10 0 10 20 30 40 50 60 70 80 90 100 110 120 130 140 150

150 140 130 120 110 100 90 80 70 60 50 40 30 20 10 0 10 20 30 40 50 60 70 80 90 100 110 120 130 140 150

260
250
240
230
220
210
200
190
180
170




14 + 50.00

-L2RT-


150 140 130 120 110 100 90 80 70 60 50 40 30 20 10 0 10 20 30 40 50 60 70 80 90 100 110 120 130 140 150

150 160 170 

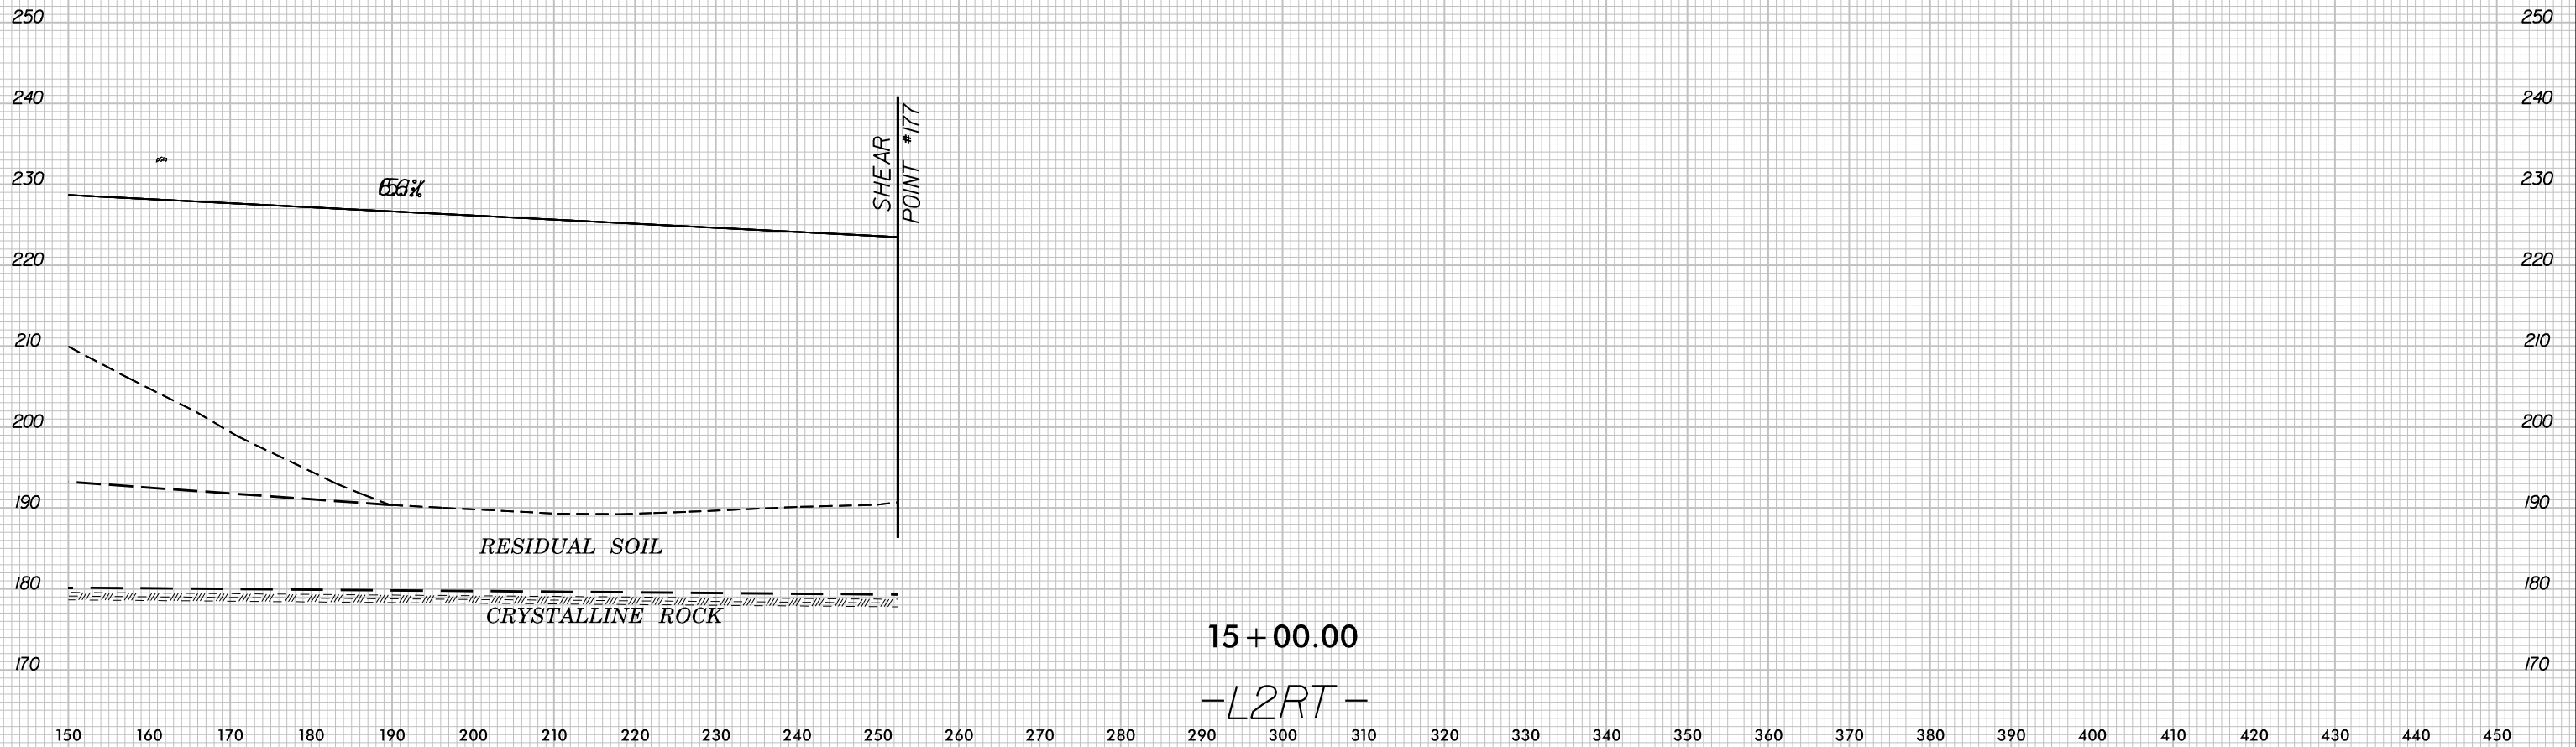

15 + 00.00
-L2RT-


150 140 130 120 110 100 90 80 70 60 50 40 30 20 10 0 10 20 30 40 50 60 70 80 90 100 110 120 130 140 150

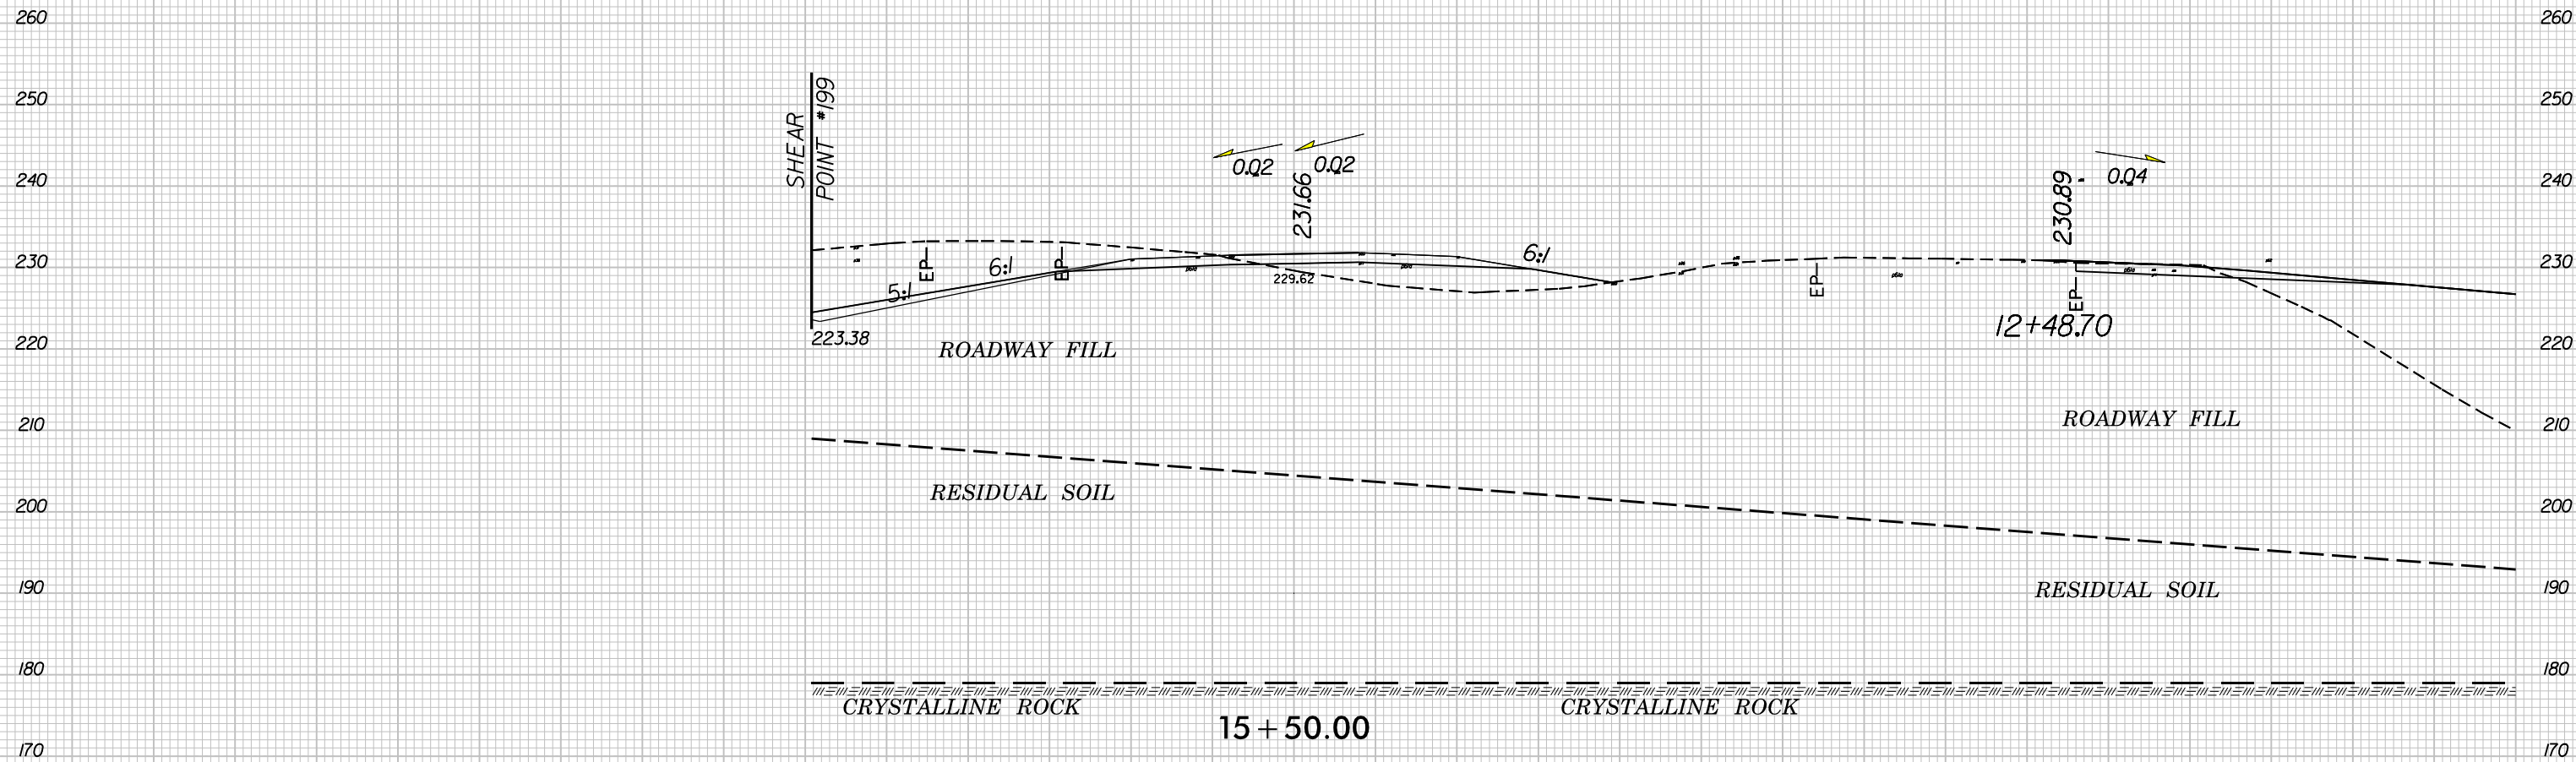


150 140 130 120 110 100 90 80 70 60 50 40 30 20 10 0 10 20 30 40 50 60 70 80 90 100 110 120 130 140 150

15+50.00
-L2RT-


150 160 170 

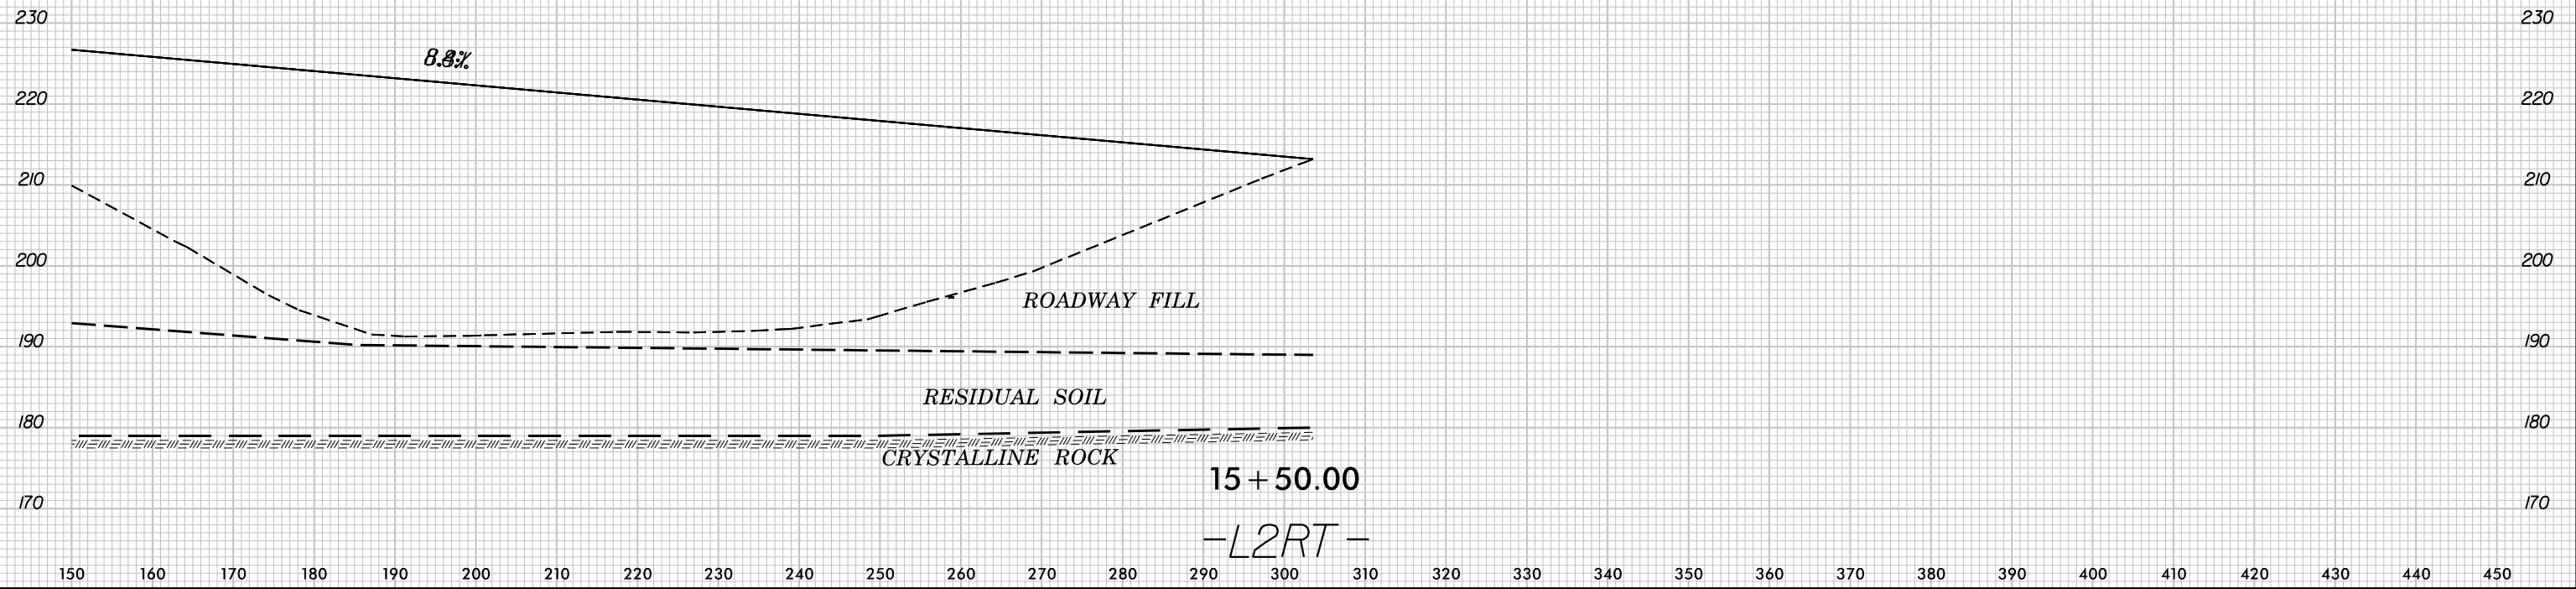


150 160 170 

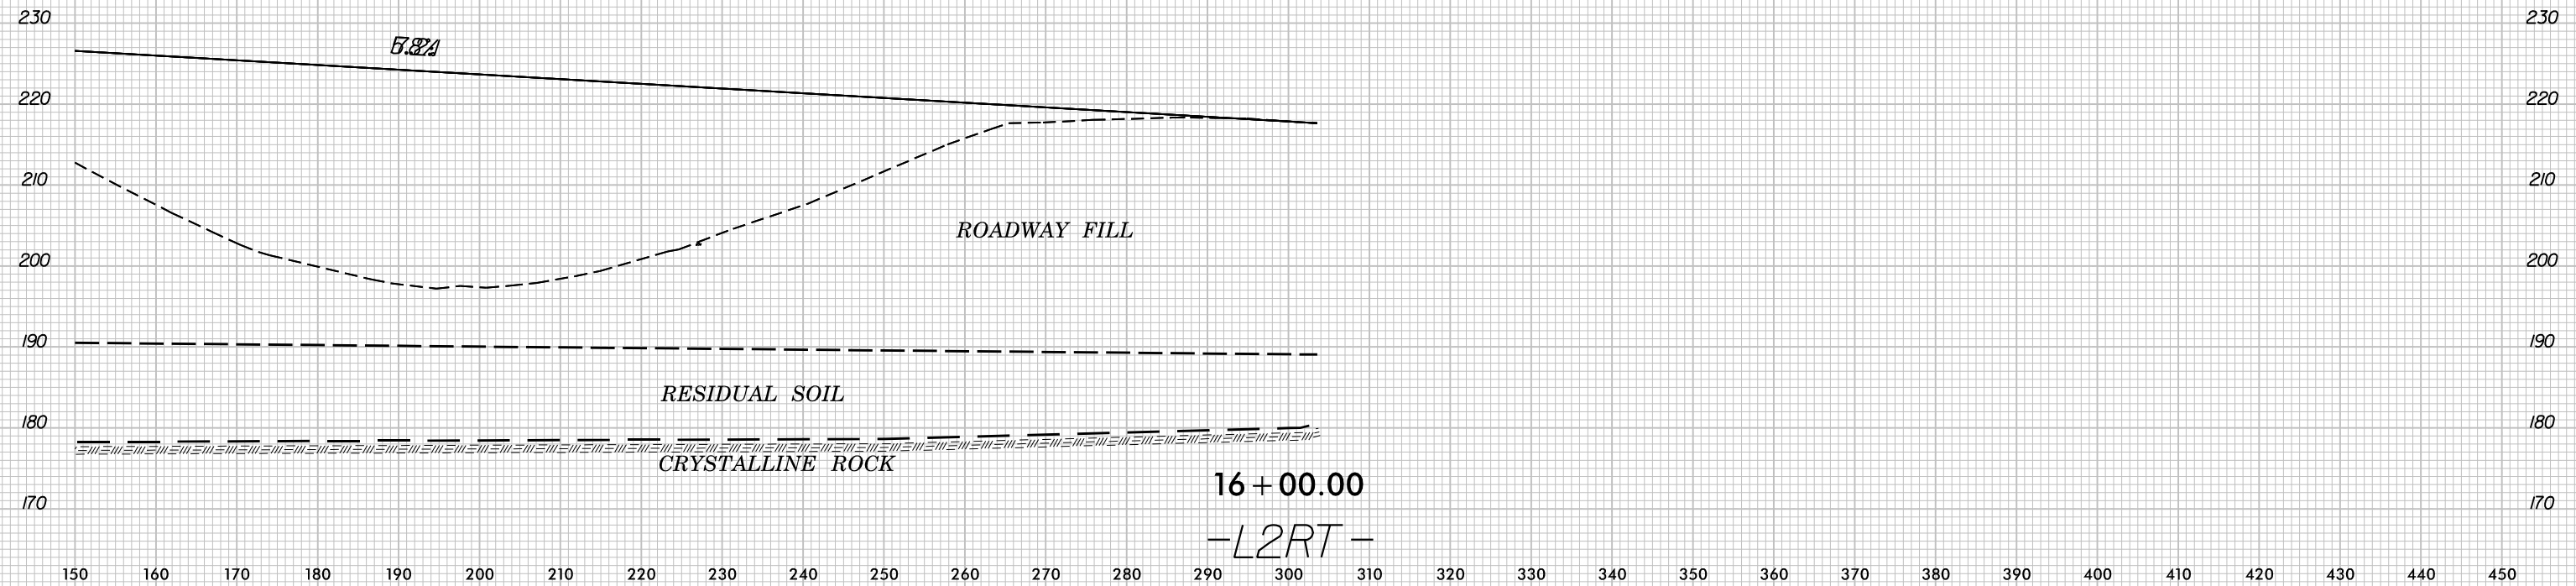

150 140 130 120 110 100 90 80 70 60 50 40 30 20 10 0 10 20 30 40 50 60 70 80 90 100 110 120 130 140 150

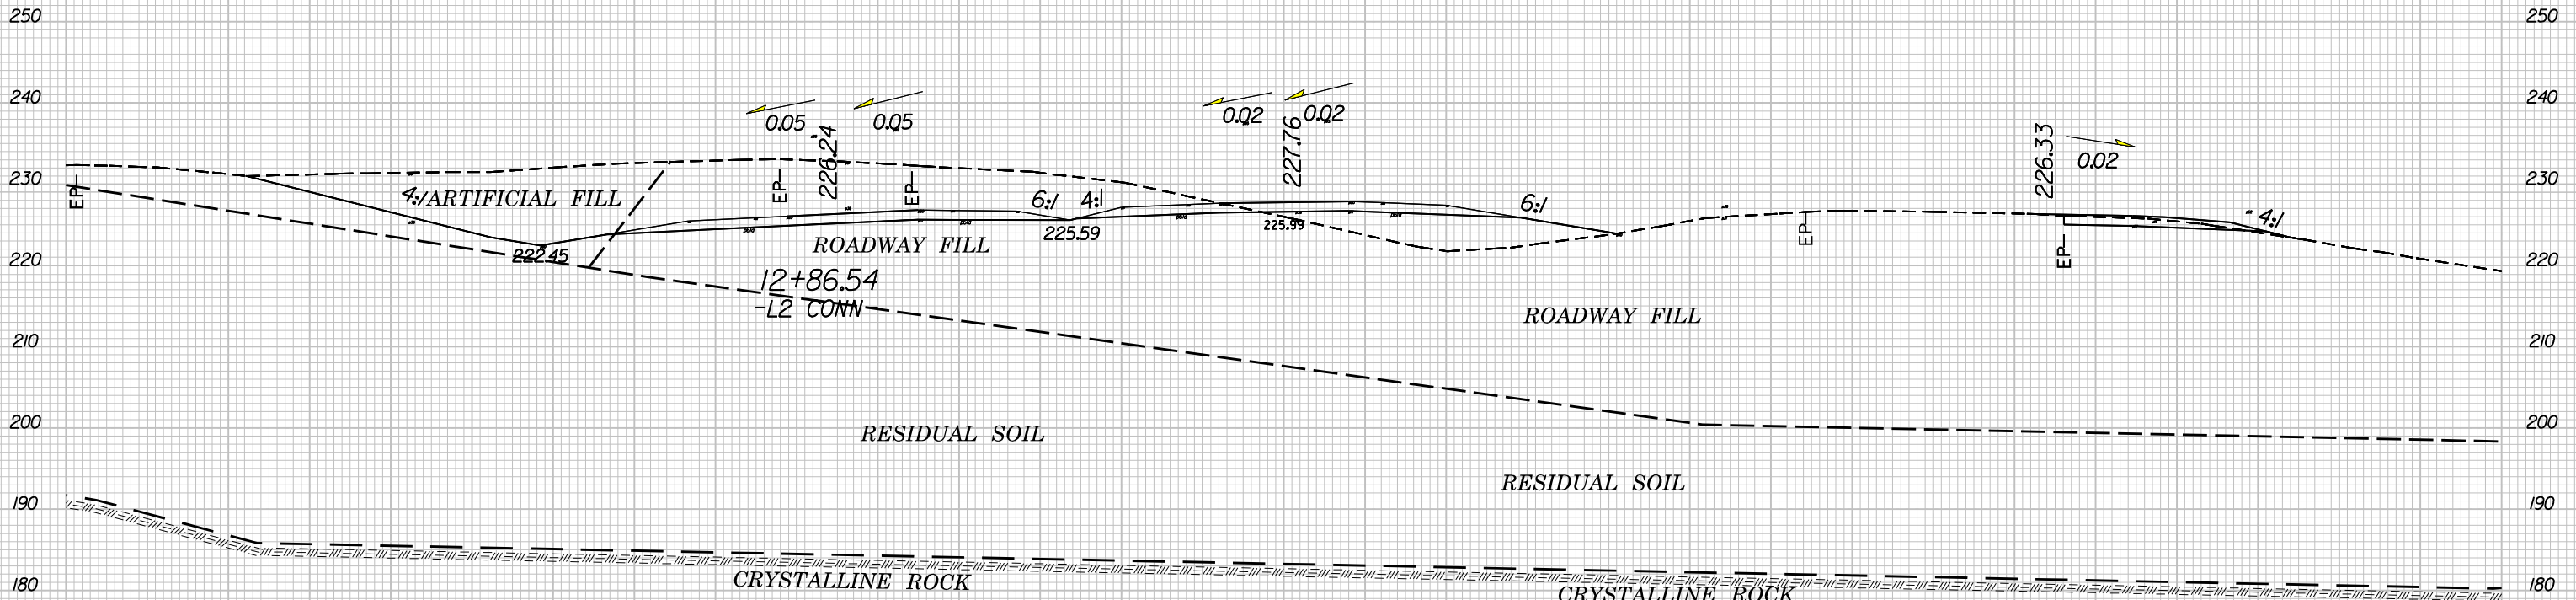


17 + 50.00

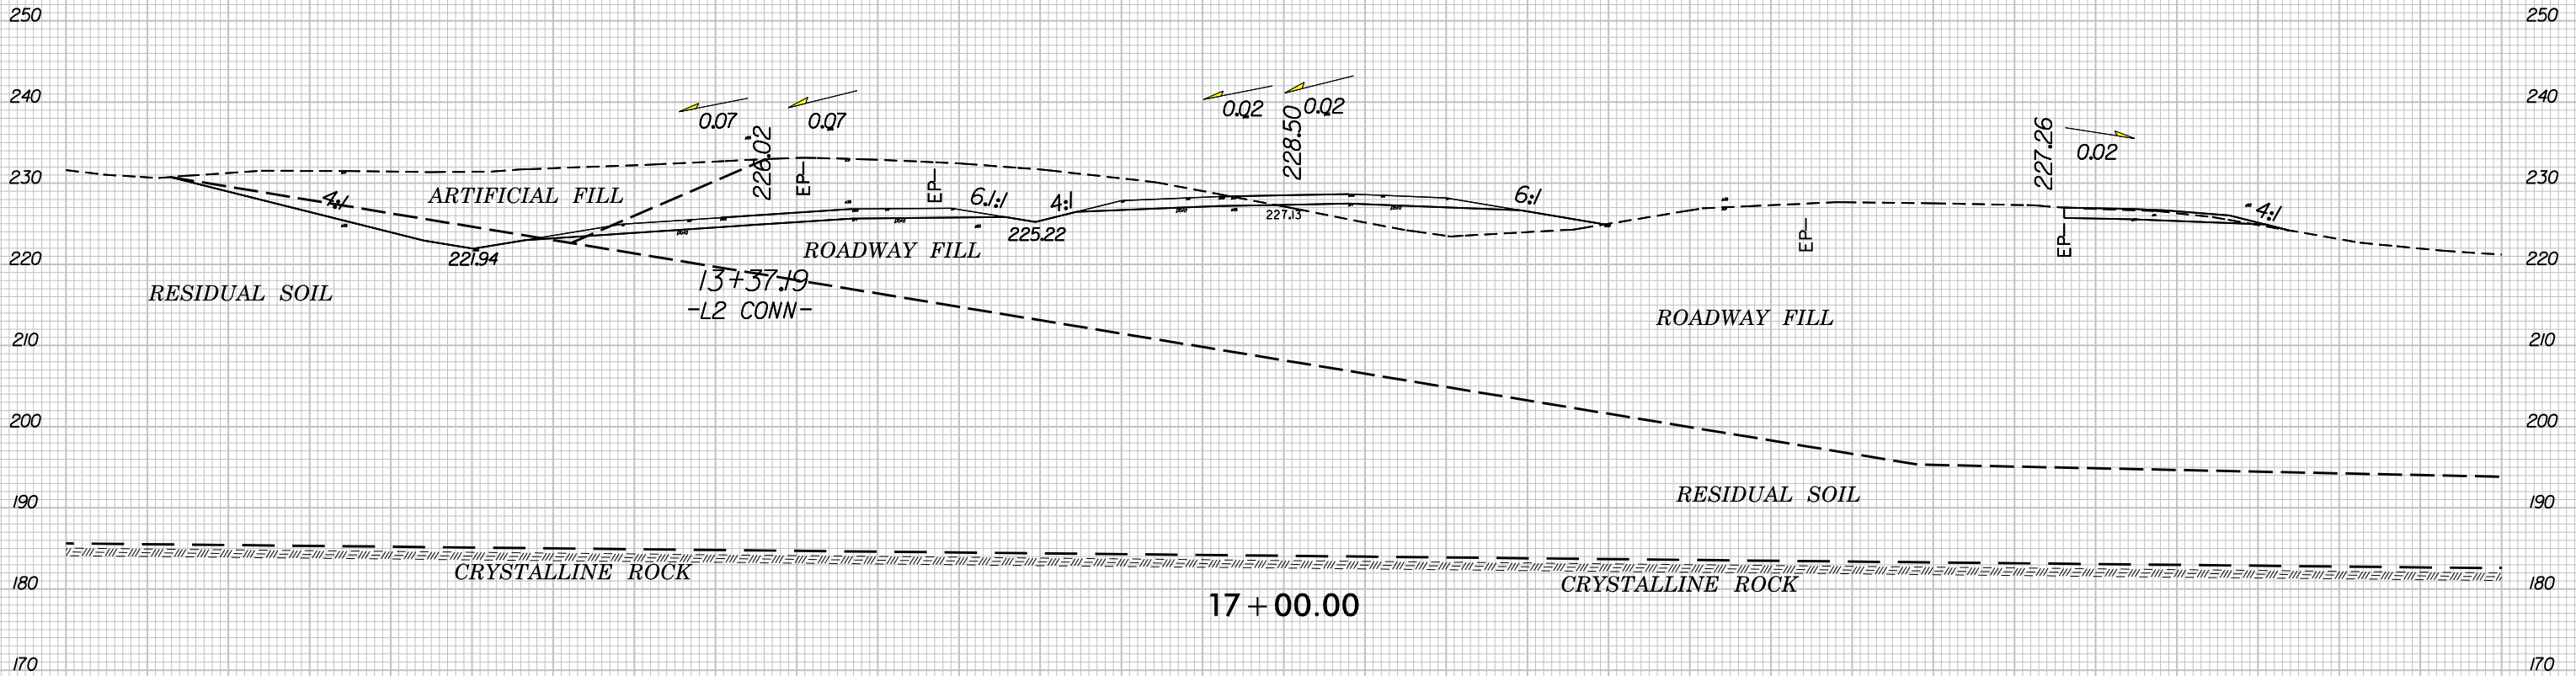


17 + 00.00

-L2RT-

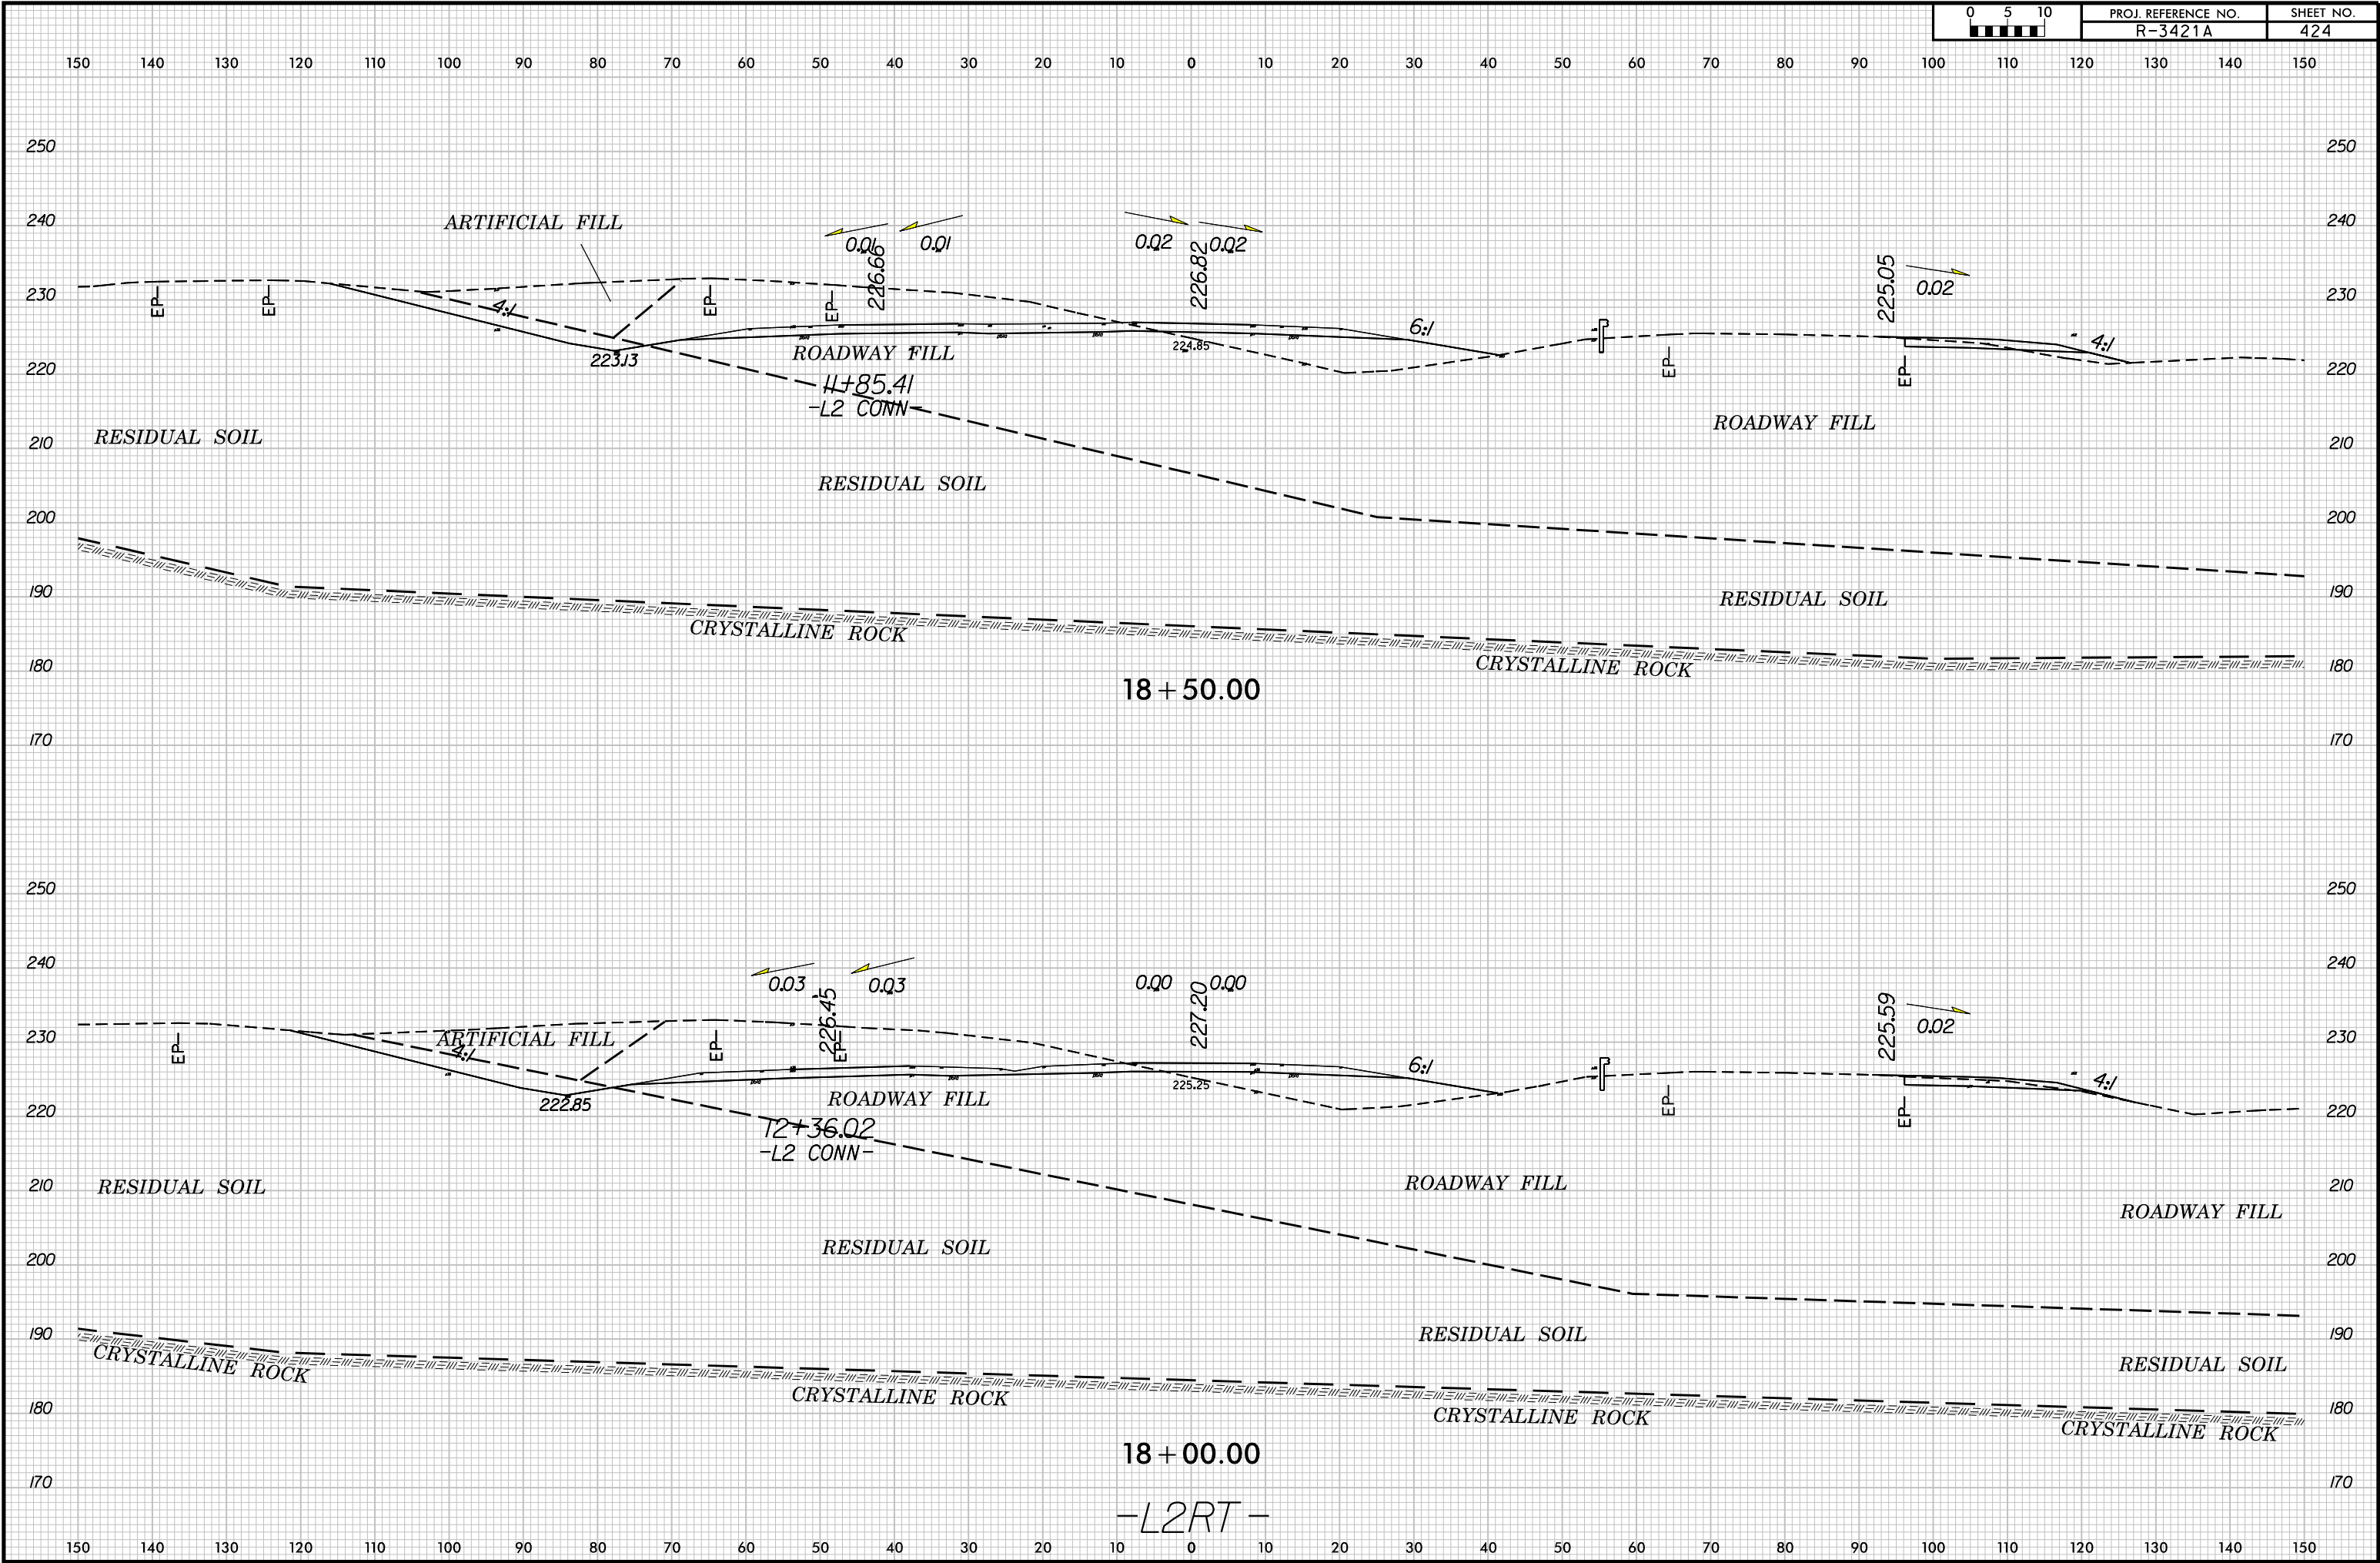

140 130 120 110 100 90 80 70 60 50 40 30 20 10 0 10 20 30 40 50 60 70 80 90 100 110 120 130 140 150 160

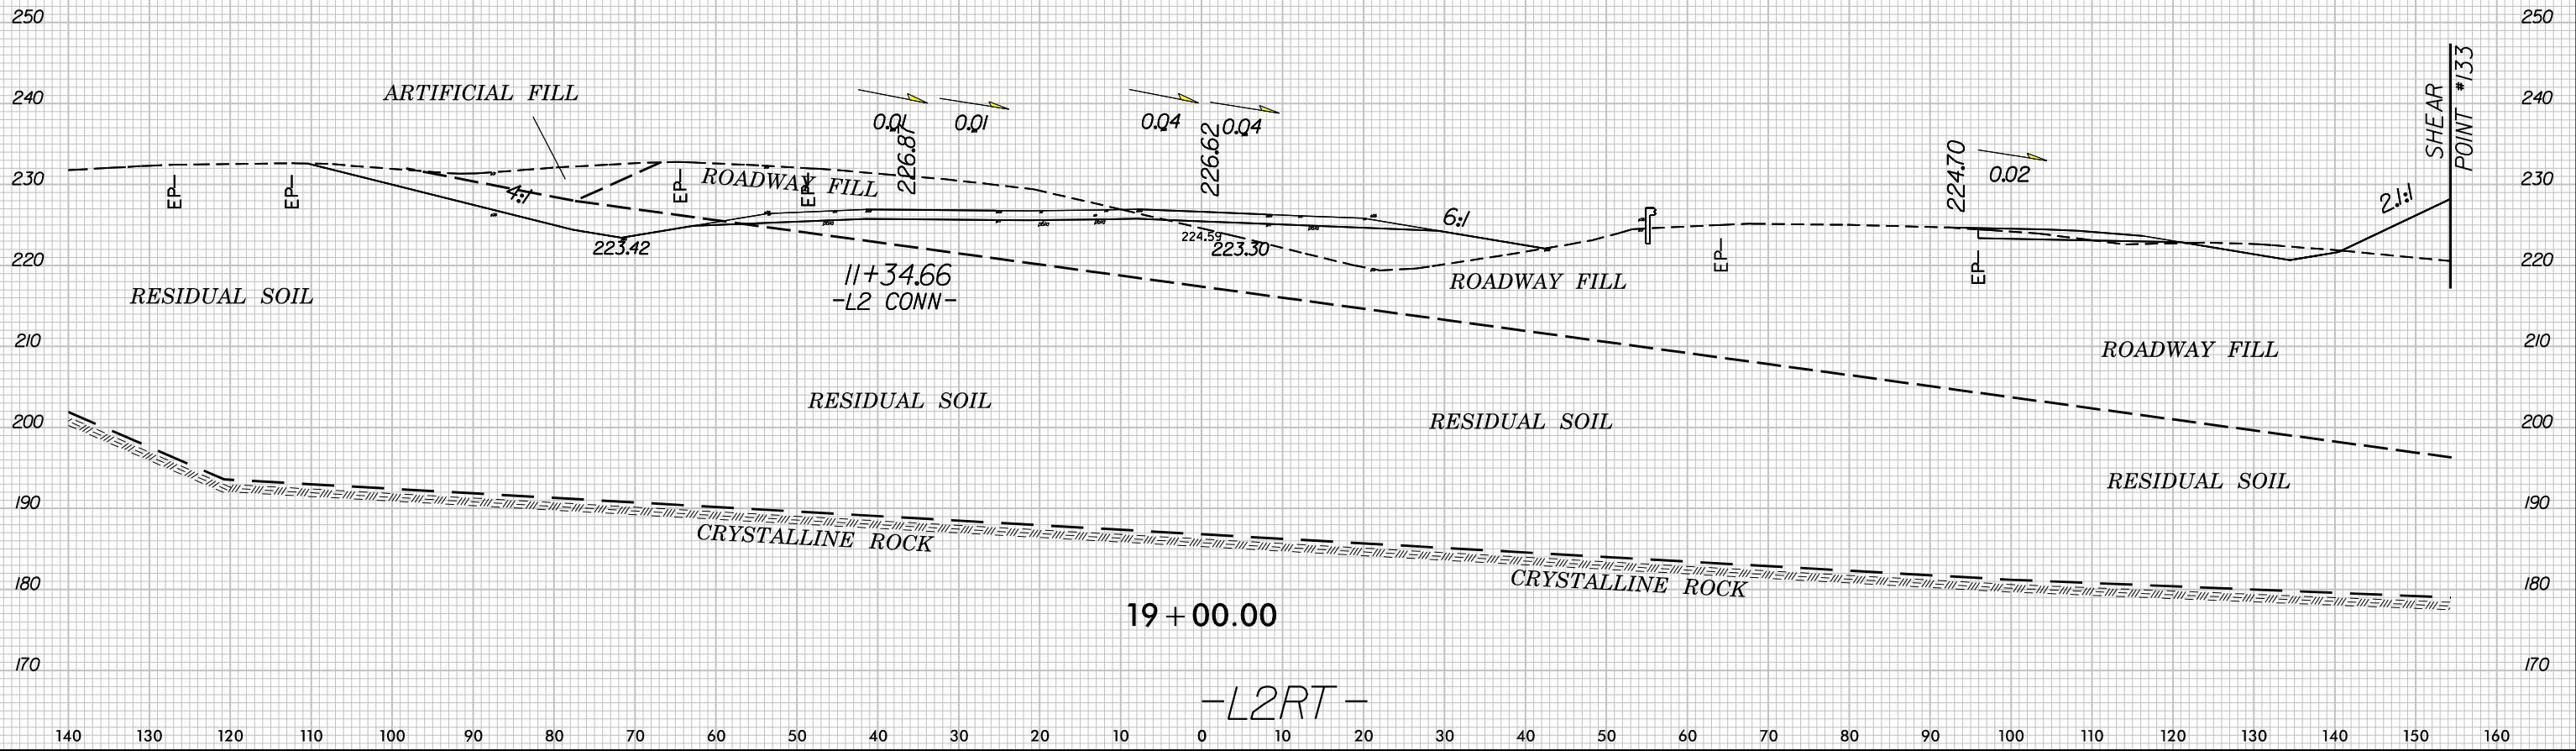


8/23/99




PROJ. REFERENCE NO.	SHEET NO.
R-3421A	426

150 140 130 120 110 100 90 80 70 60 50 40 30 20 10 0 10 20 30 40 50 60 70 80 90 100 110 120 130 140 150

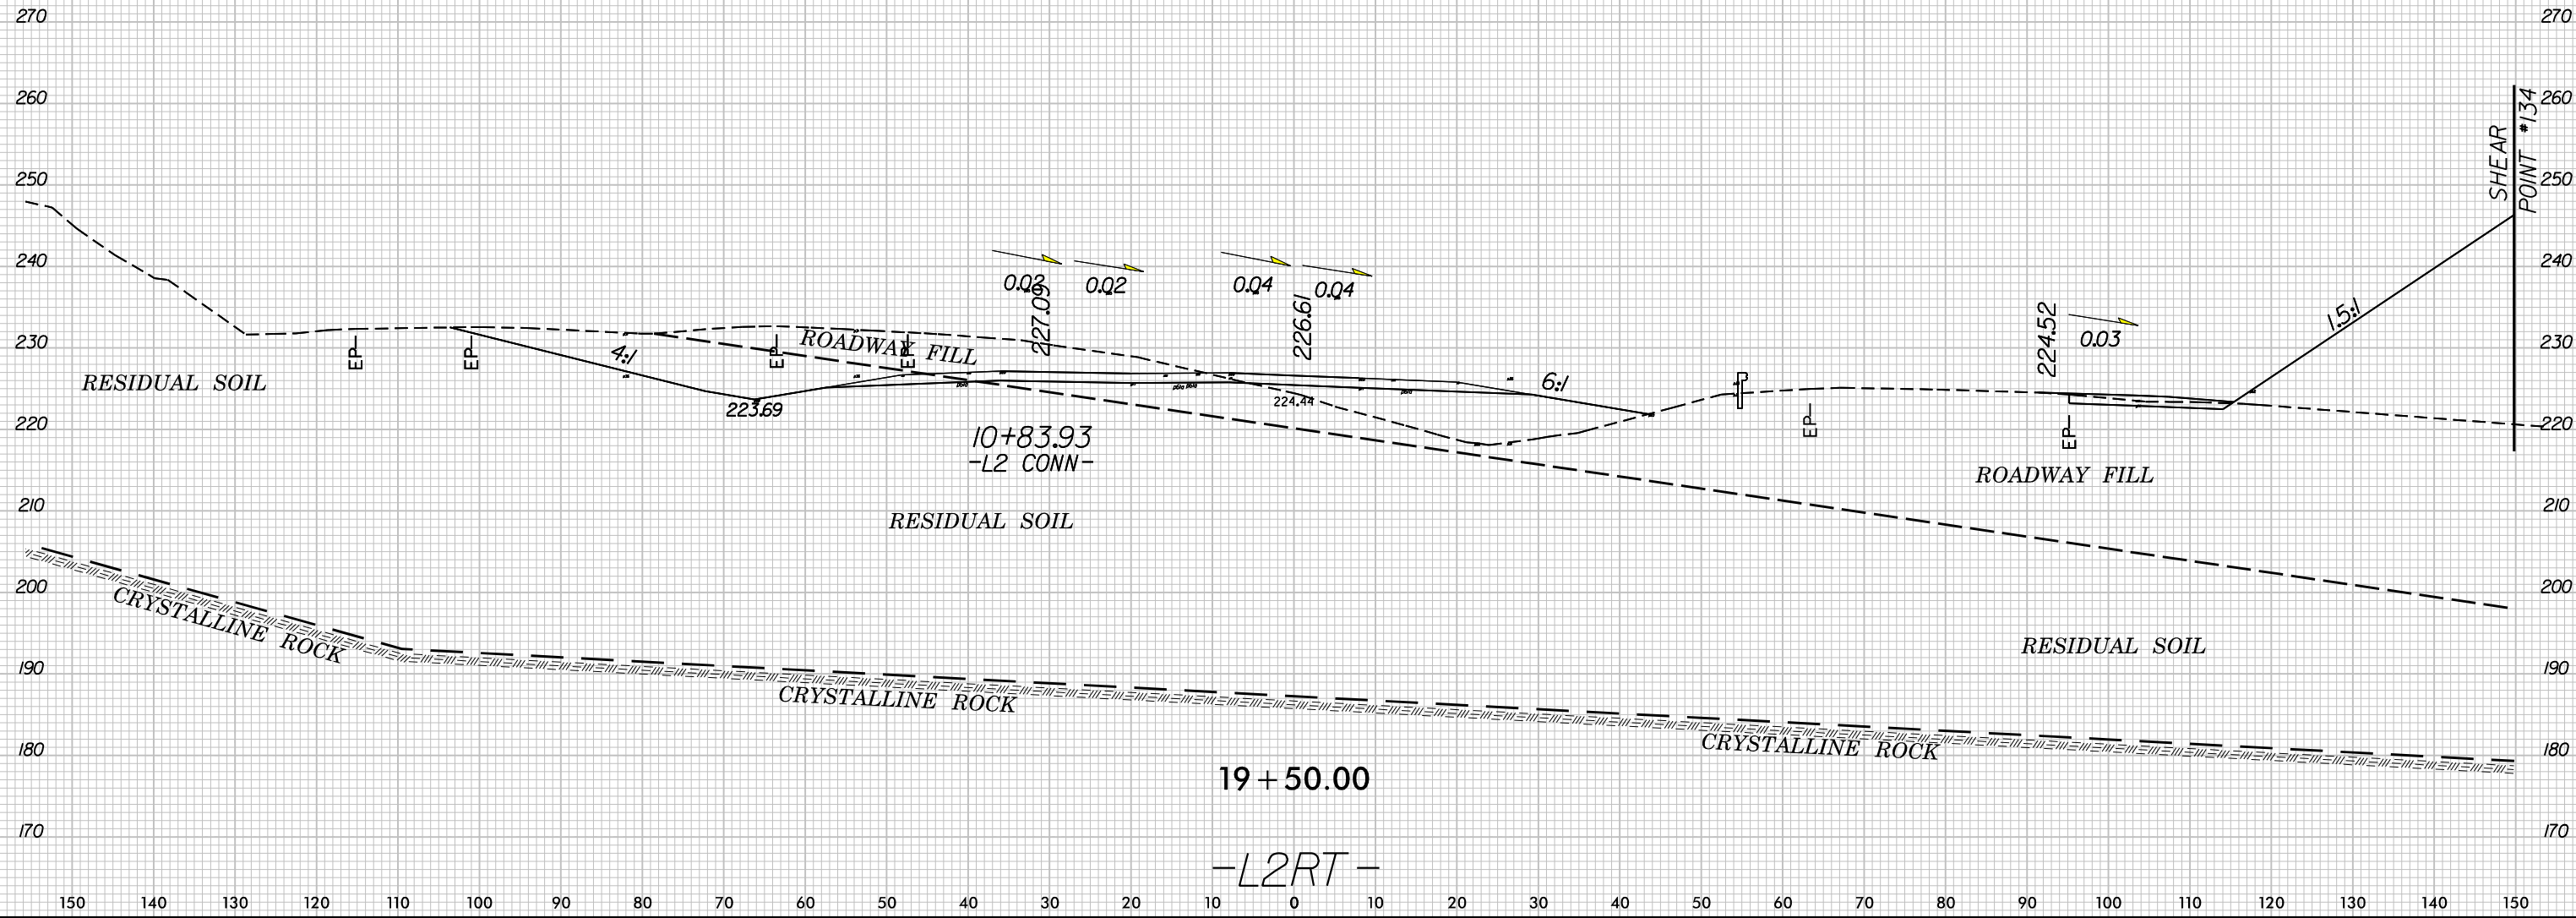


10:45:17 PM GEO_XS1.L2RT - xp1.dgn

150 140 130 120 110 100 90 80 70 60 50 40 30 20 10 0 10 20 30 40 50 60 70 80 90 100 110 120 130 140 150

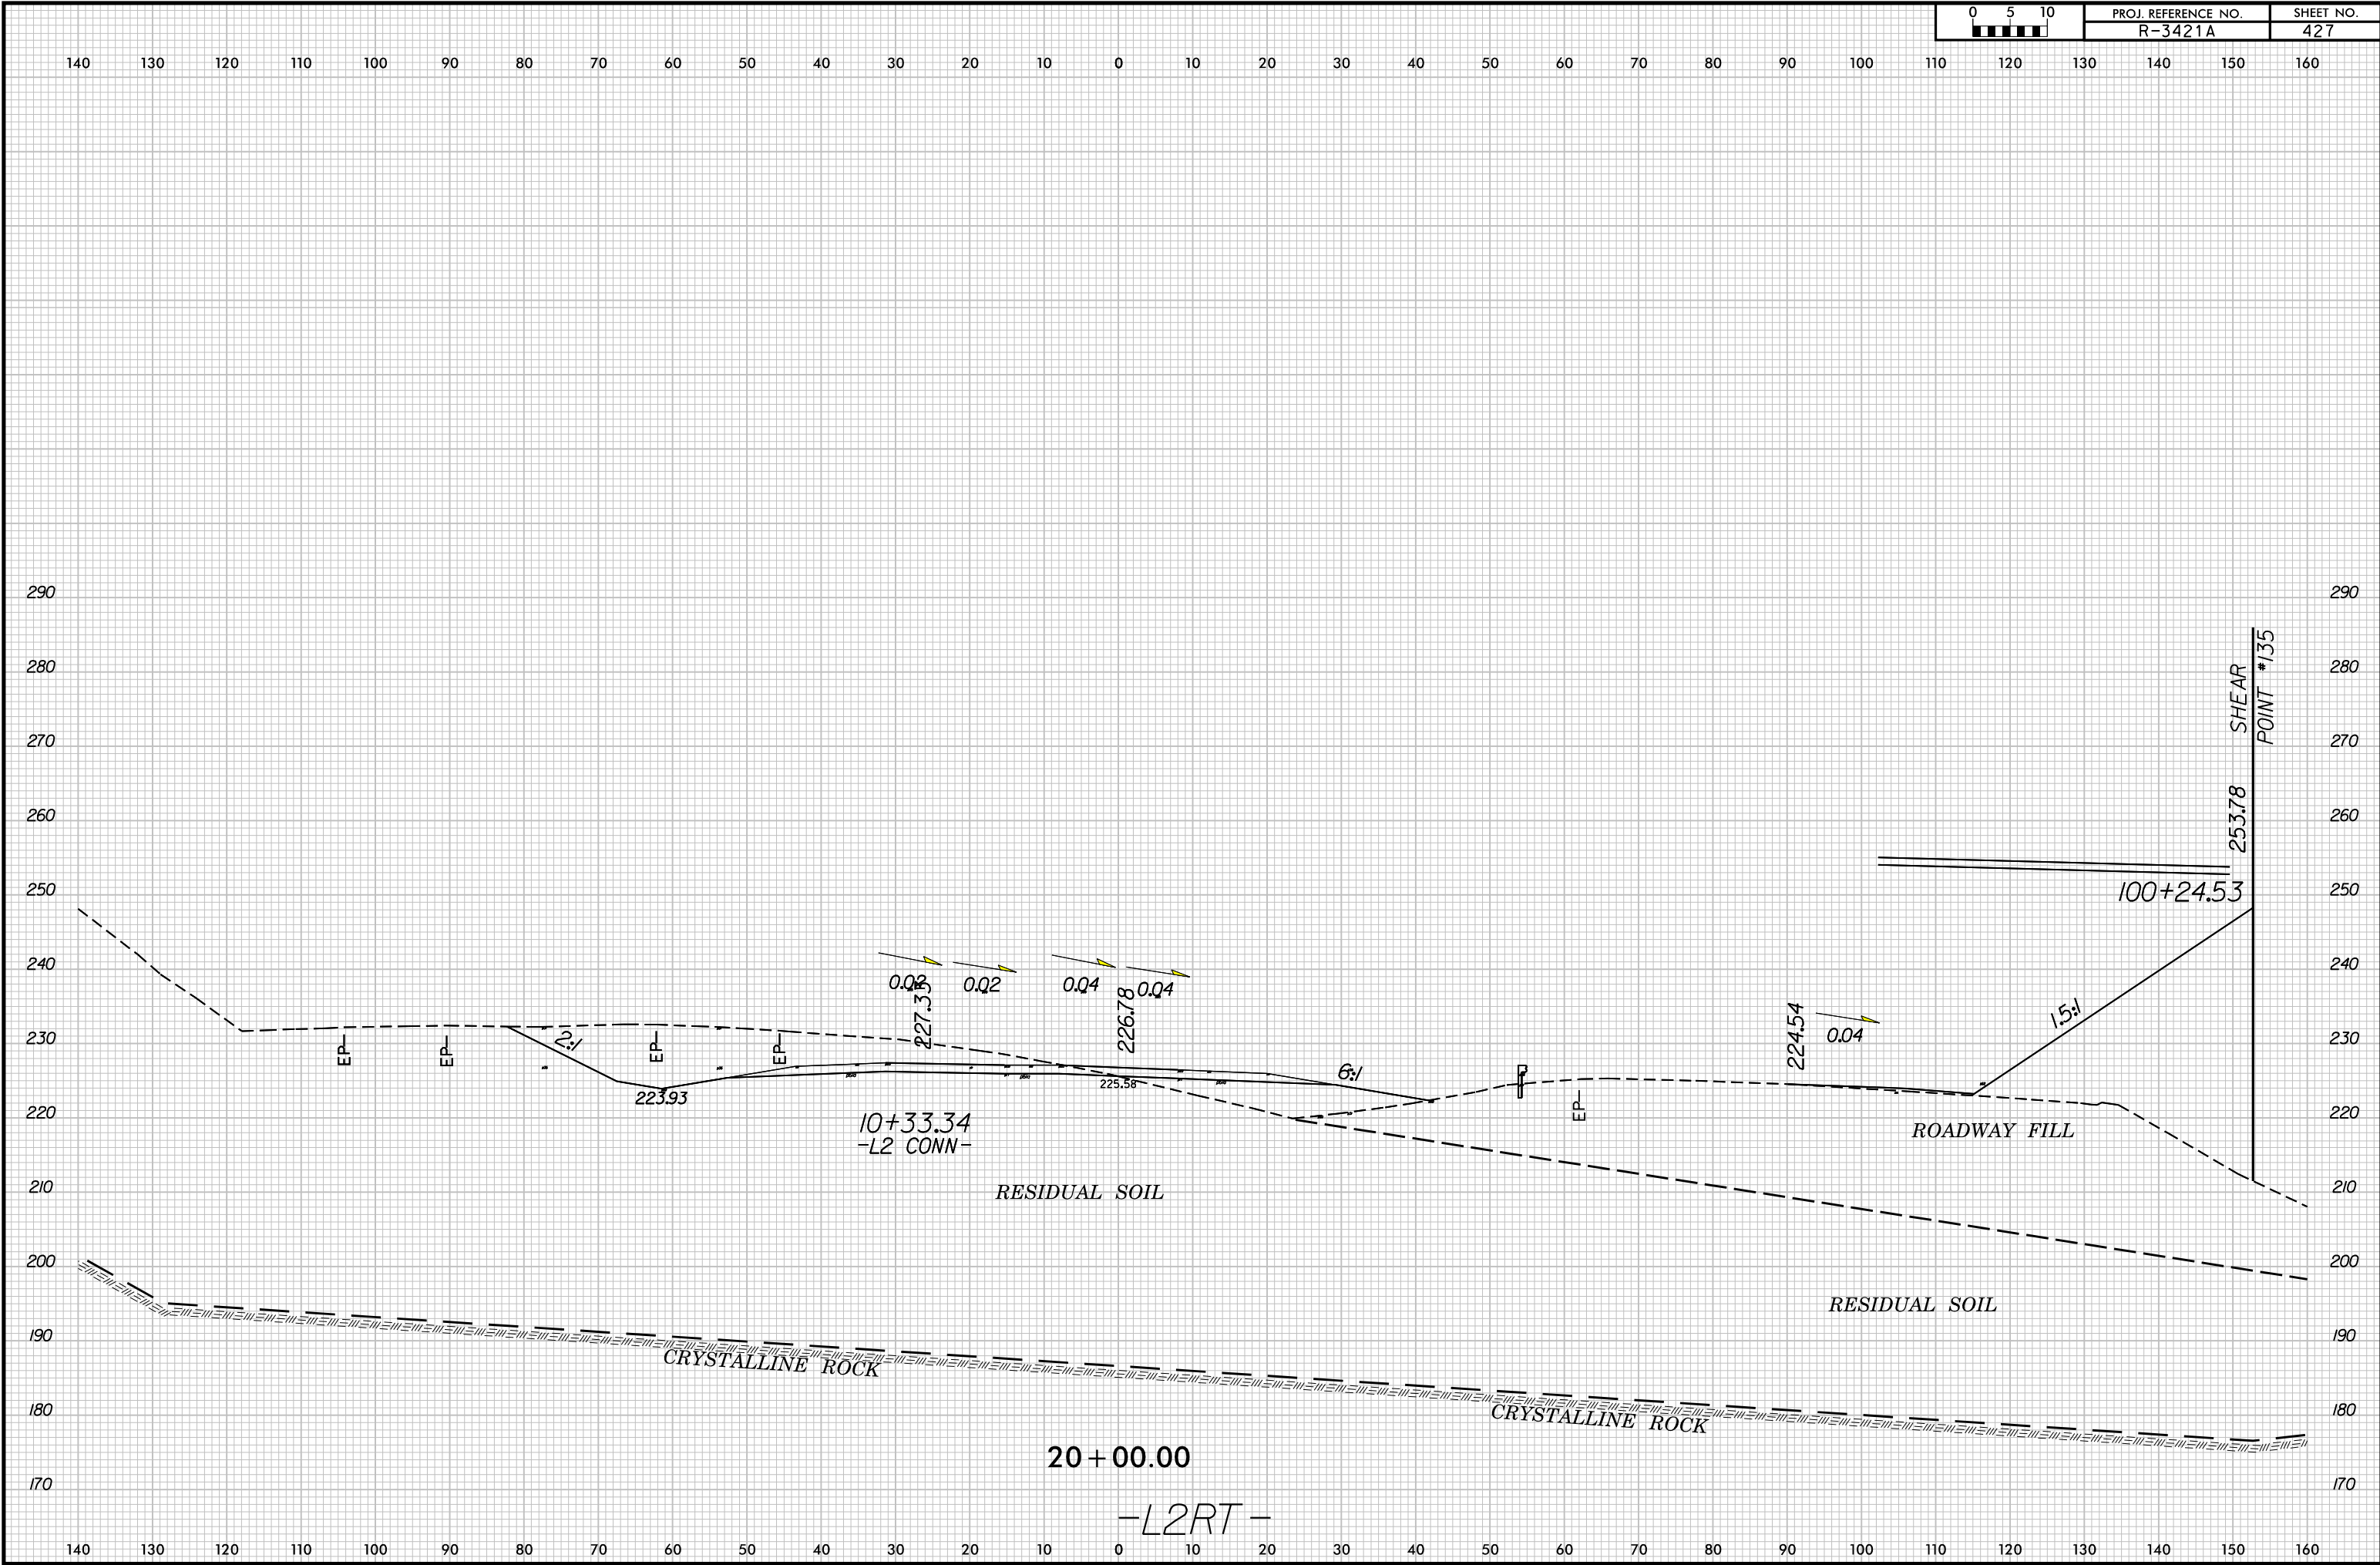


120 110 100 90 80 70 60 50 40 30 20 10 0 10 20 30 40 50 60 70 80 90 100 110 120 130 140 150 160 170 180

SOIL TEST RESULTS															
SAMPLE NO.	OFFSET	STATION	DEPTH INTERVAL	AASHTO CLASS.	LL	P.I.	% BY WEIGHT				% PASSING (SIEVES)			% MOISTURE	% ORGANIC
							C. SAND	F. SAND	SILT	CLAY	10	40	200		
1-73															
SS-311	70 RT	100+70	1.00-2.50	A-7-6(25)	52	34	14.5	12.3	22.7	50.5	100	91	76	-	-
SS-312	70 RT	100+70	4.10-5.60	A-7-6(12)	48	22	23.4	15.1	25.1	36.3	97	82	62	-	-
SS-313	70 RT	100+70	9.10-10.60	A-2-7(0)	44	30	49.6	17.1	5.0	28.3	42	27	15	-	-
SS-314	70 RT	100+70	14.10-15.60	A-2-4(0)	33	NP	33.5	46.4	16.0	4.0	100	81	27	-	-
SS-315	70 RT	100+70	19.10-20.60	A-2-4(0)	29	NP	25.2	51.1	19.7	4.0	100	87	32	-	-
SS-316	70 RT	100+70	24.10-25.60	A-1-b(0)	24	NP	37.4	39.7	14.8	8.1	68	50	21	-	-

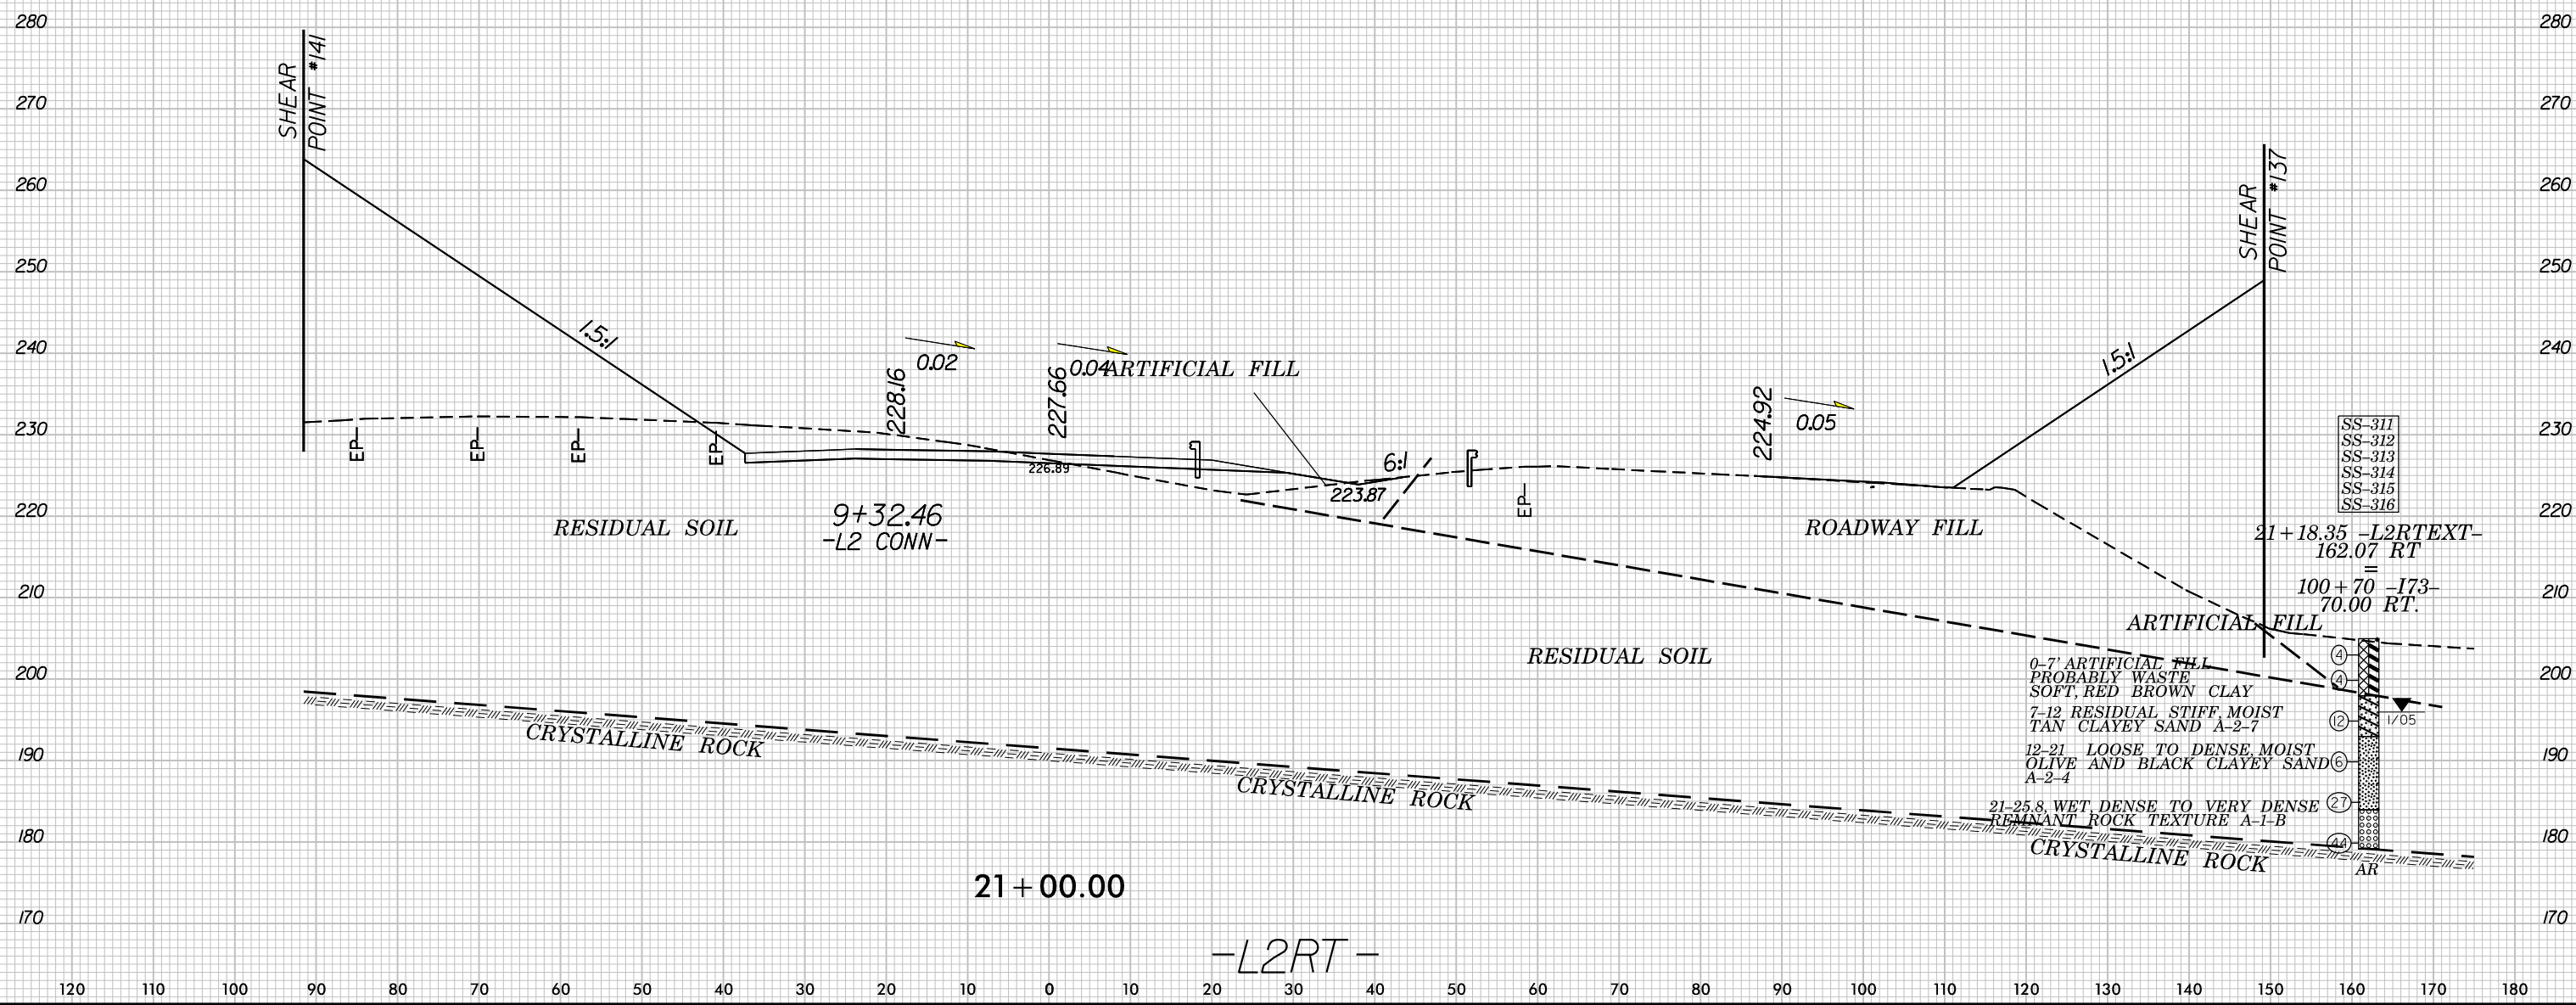

120 110 100 90 80 70 60 50 40 30 20 10 0 10 20 30 40 50 60 70 80 90 100 110 120 130 140 150 160 170 180

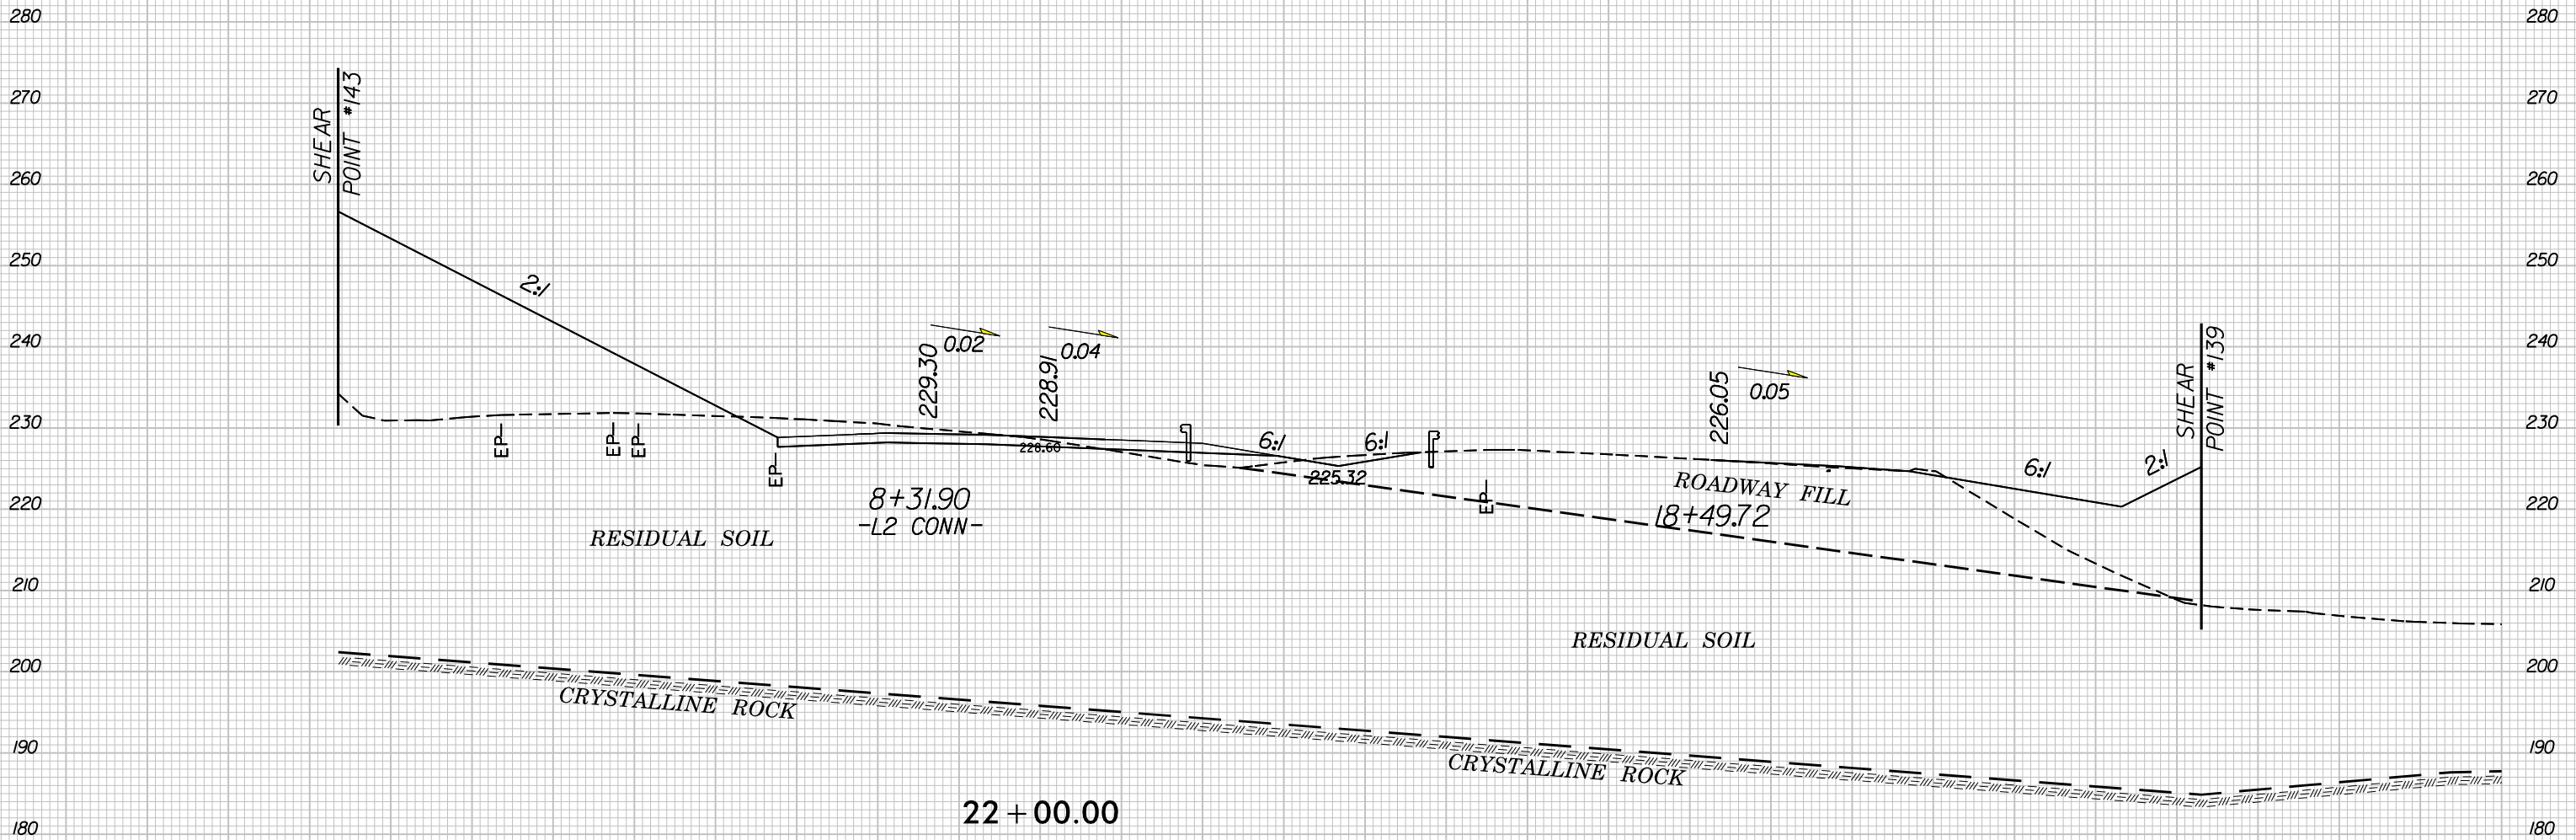


120 110 100 90 80 70 60 50 40 30 20 10 0 10 20 30 40 50 60 70 80 90 100 110 120 130 140 150 160 170 180


22 + 00.00

-L2RT-

120 110 100 90 80 70 60 50 40 30 20 10 0 10 20 30 40 50 60 70 80 90 100 110 120 130 140 150 160 170 180

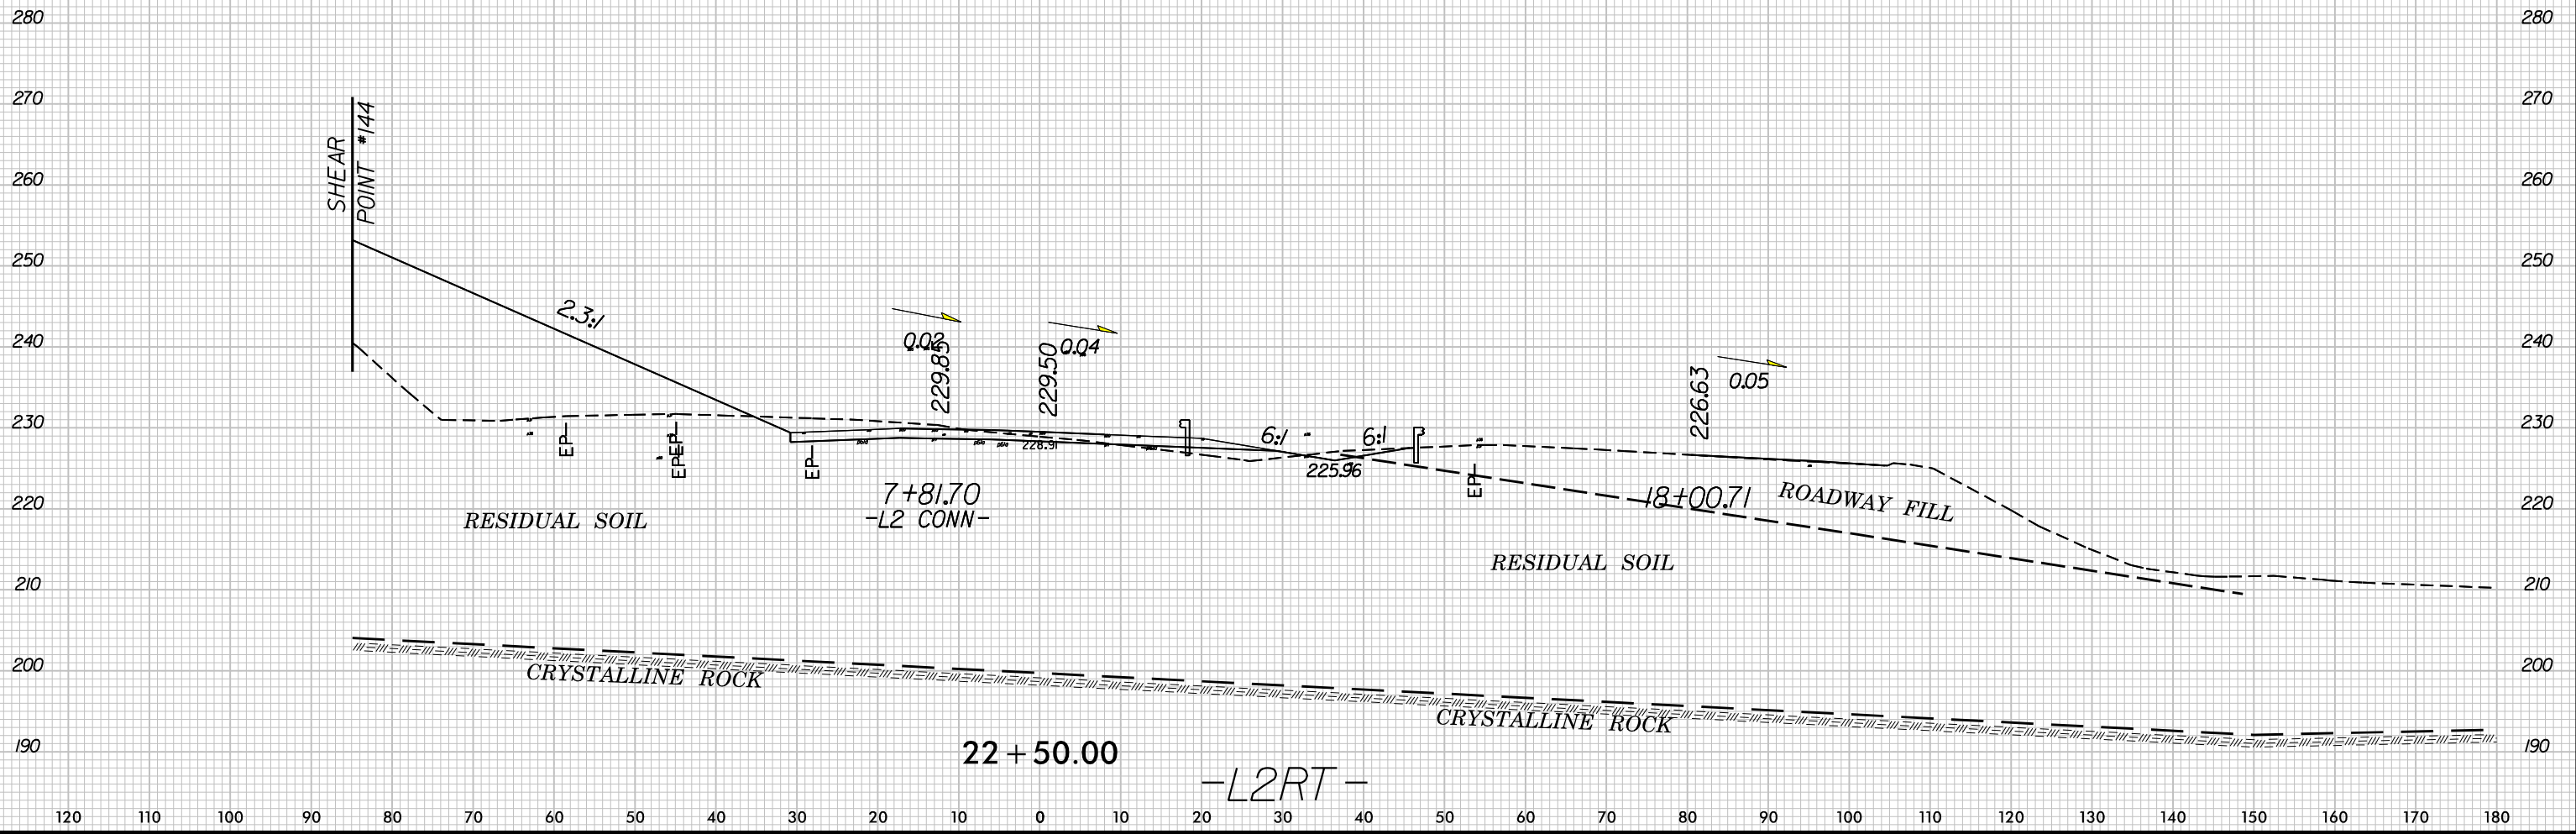


120 110 100 90 80 70 60 50 40 30 20 10 0 10 20 30 40 50 60 70 80 90 100 110 120 130 140 150 160 170 180

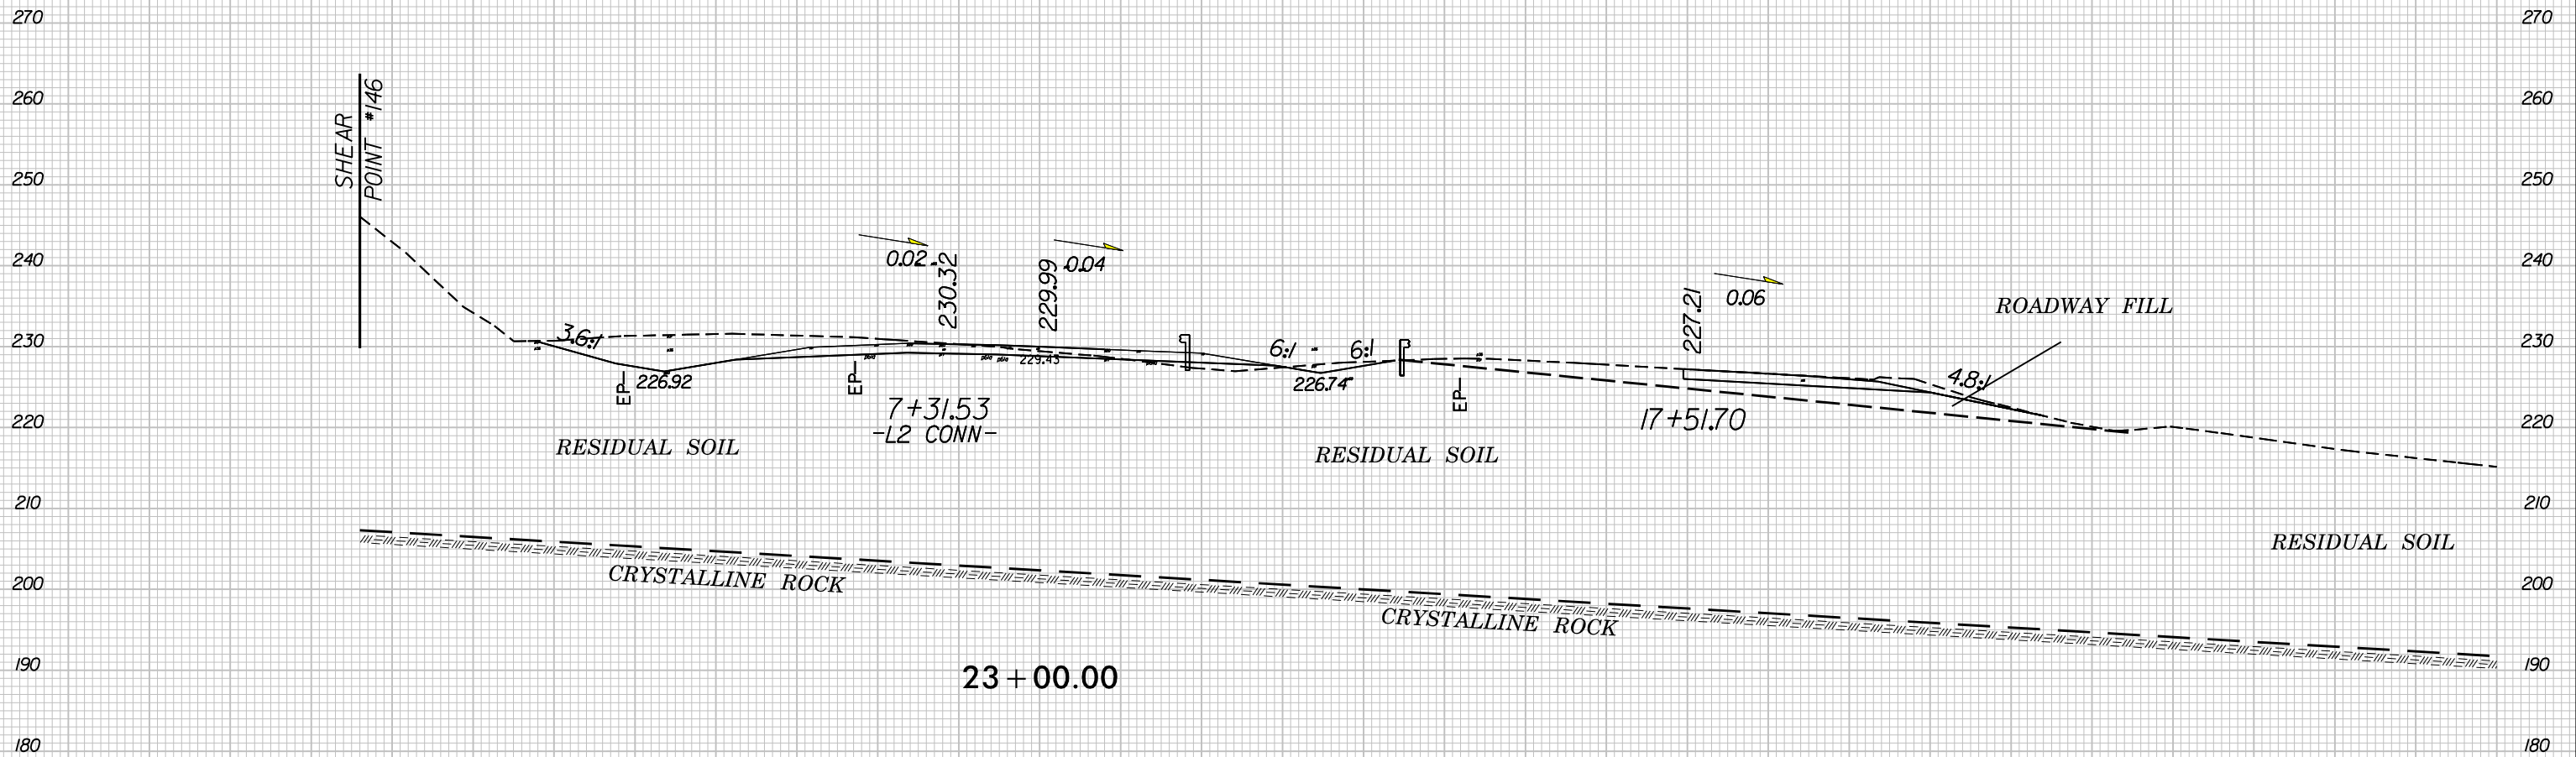



23 + 00.00

-L2RT-

150 140 130 120 110 100 90 80 70 60 50 40 30 20 10 0 10 20 30 40 50 60 70 80 90 100 110 120 130 140 150


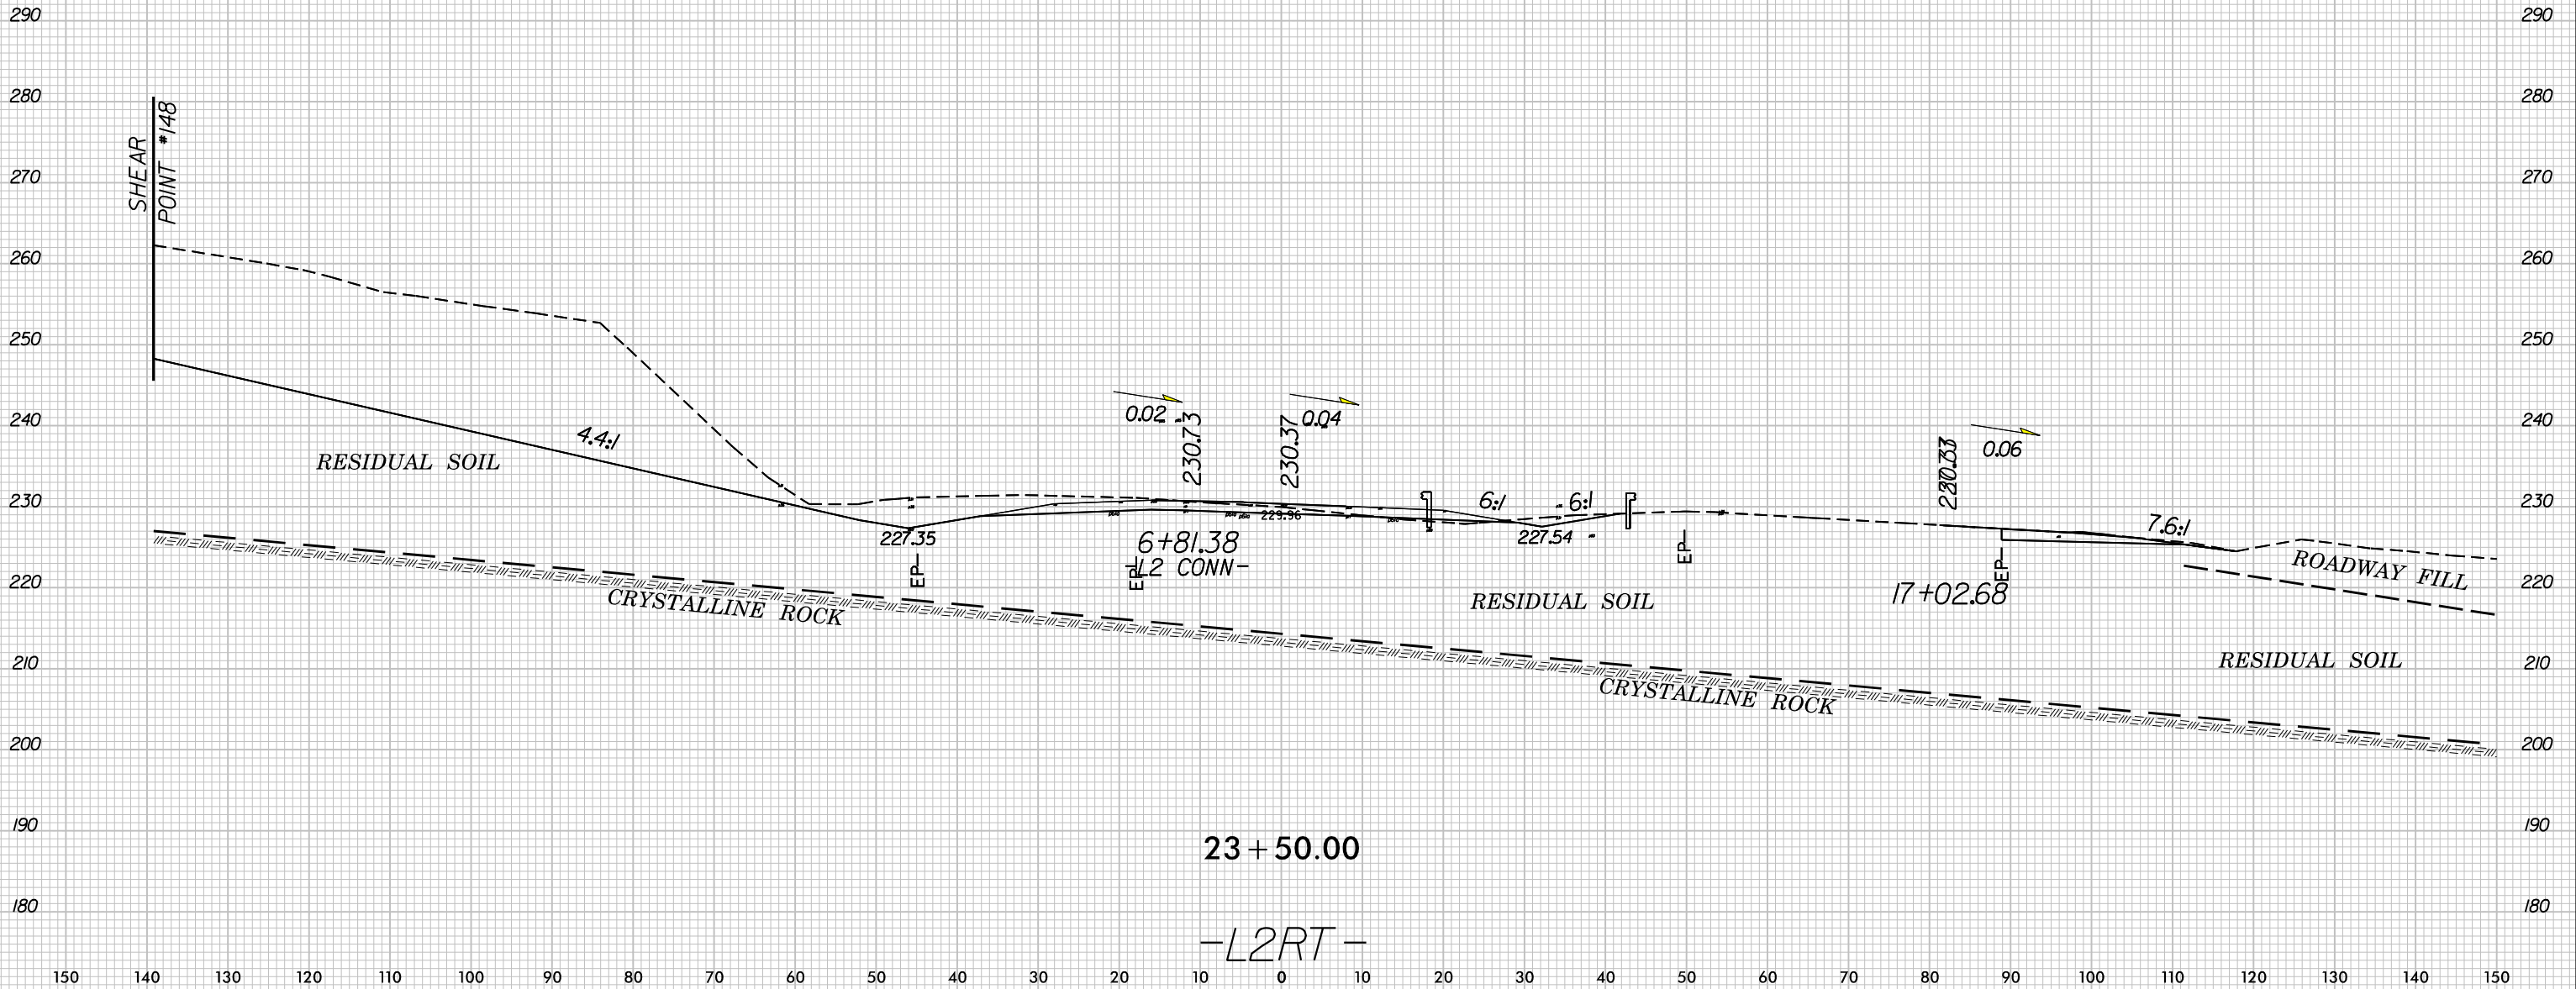


90 80 70 60 50 40 30 20 10 0 10 20 30 40 50 60 70 80 90 100 110 120 130 140 150 160 170 180 190 200 210

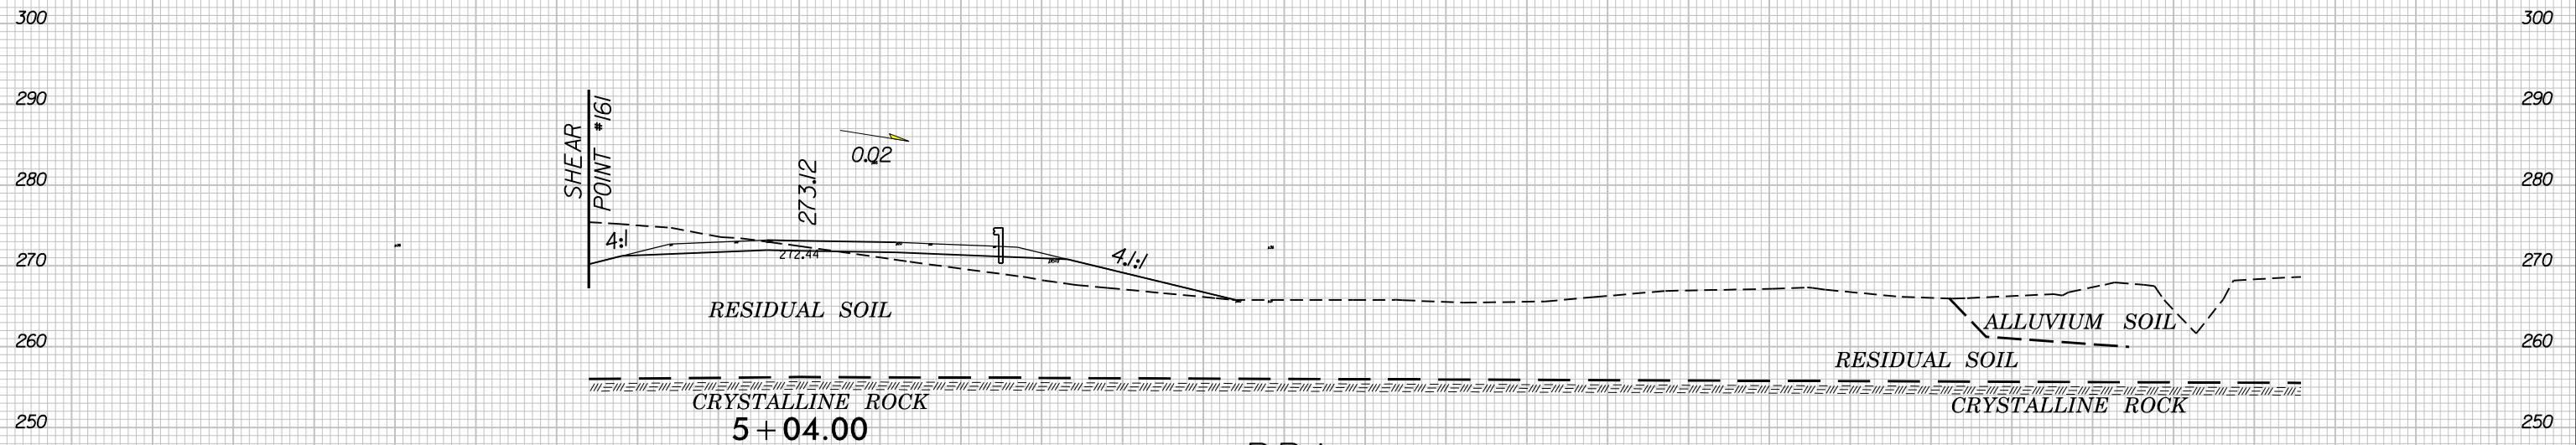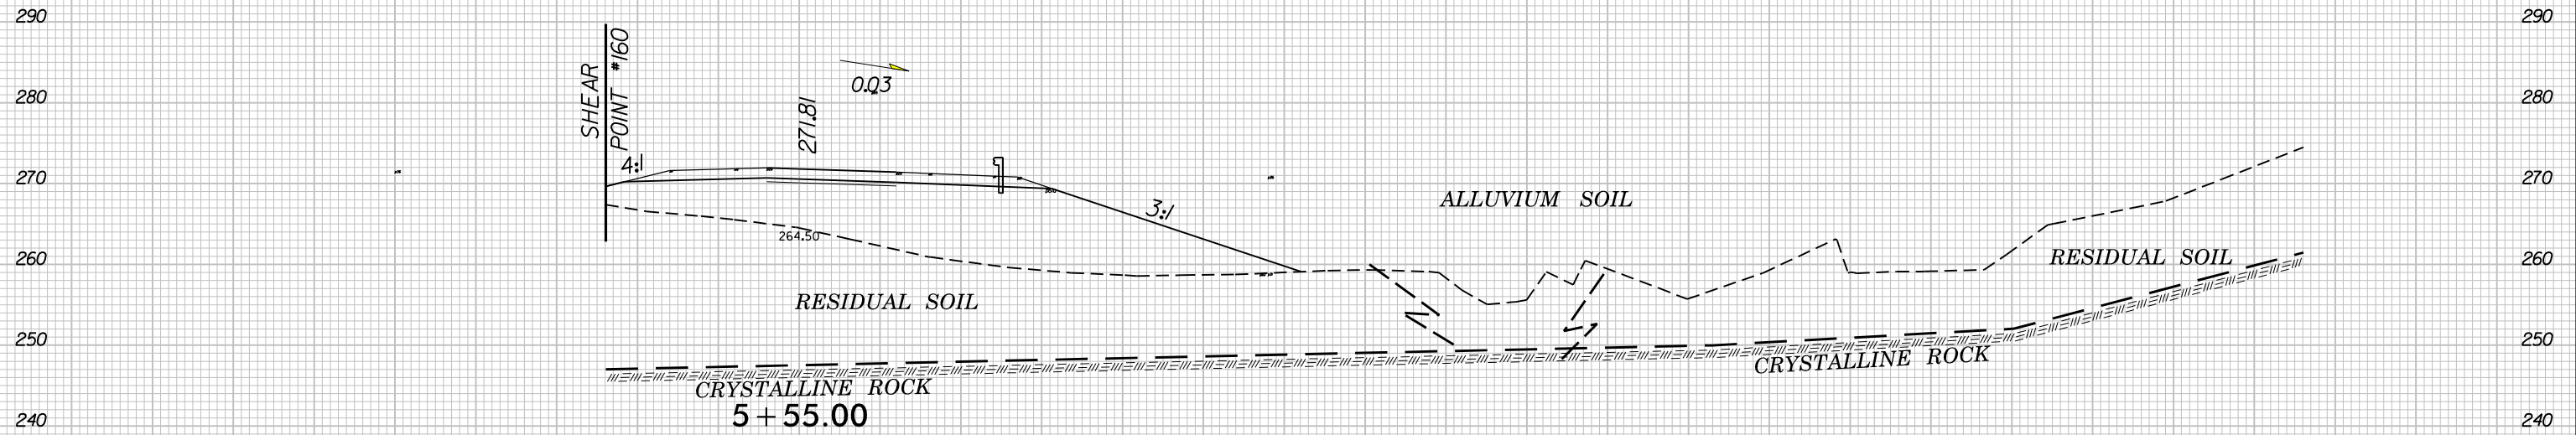



-RPA-

90 80 70 60 50 40 30 20 10 0 10 20 30 40 50 60 70 80 90 100 110 120 130 140 150 160 170 180 190 200 210

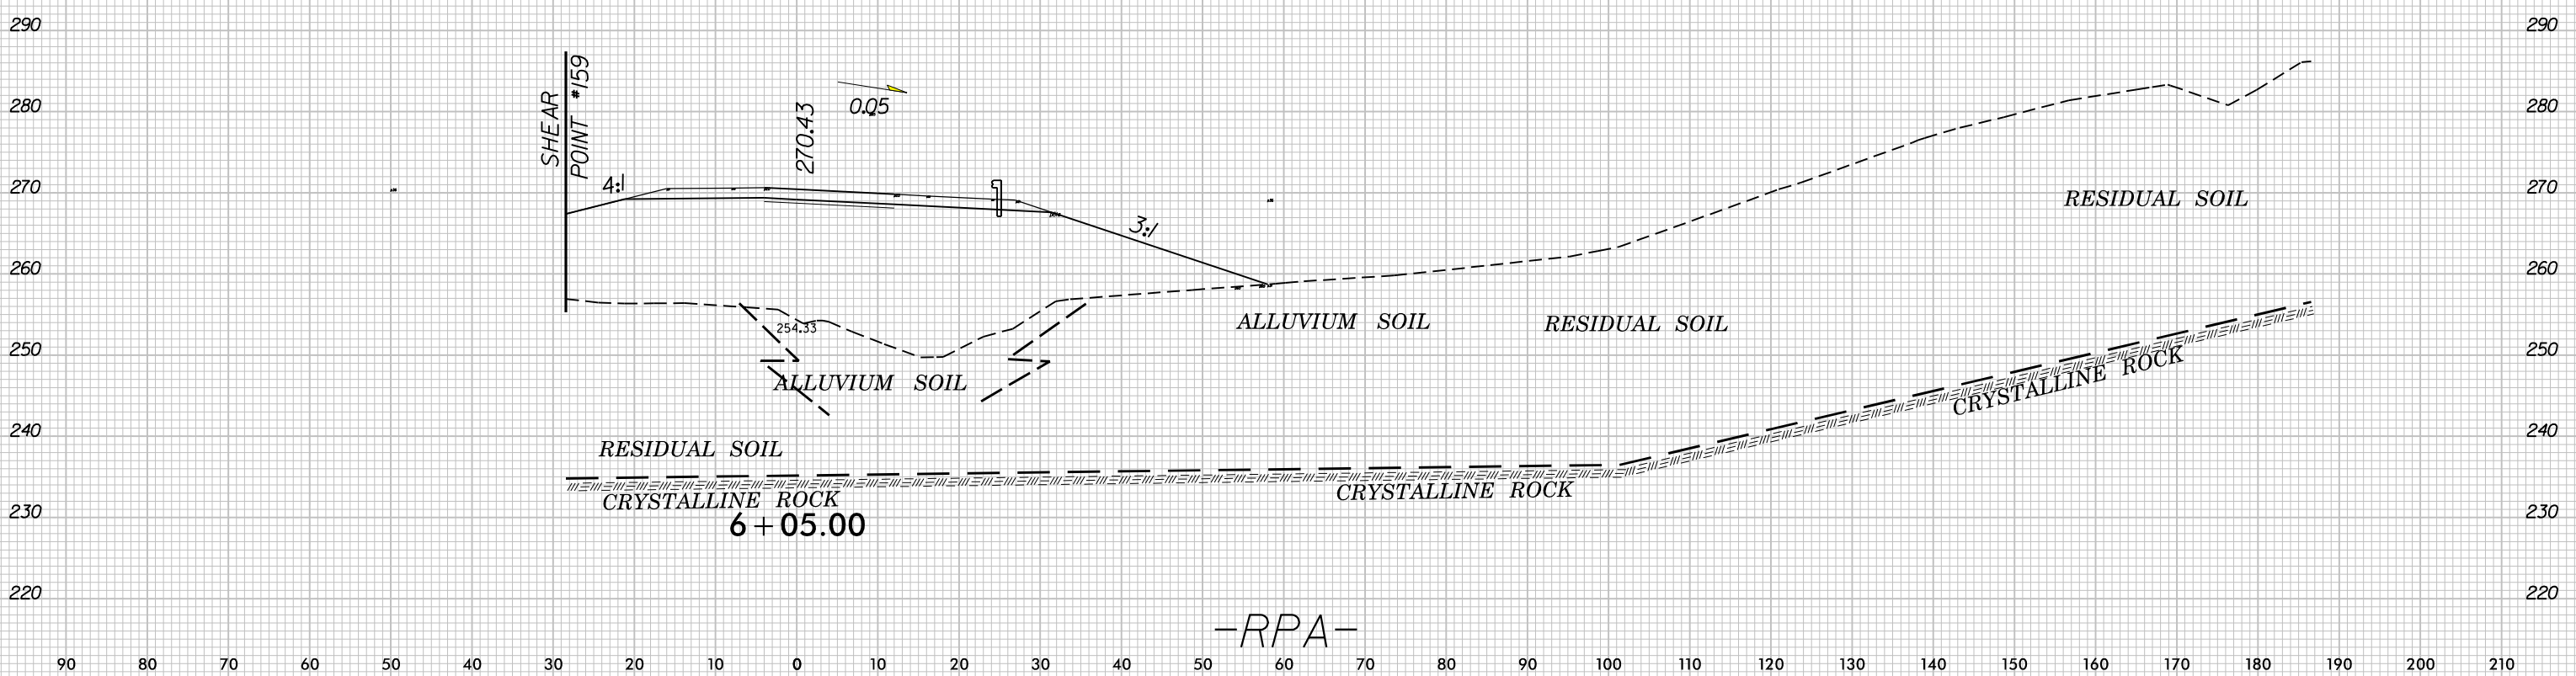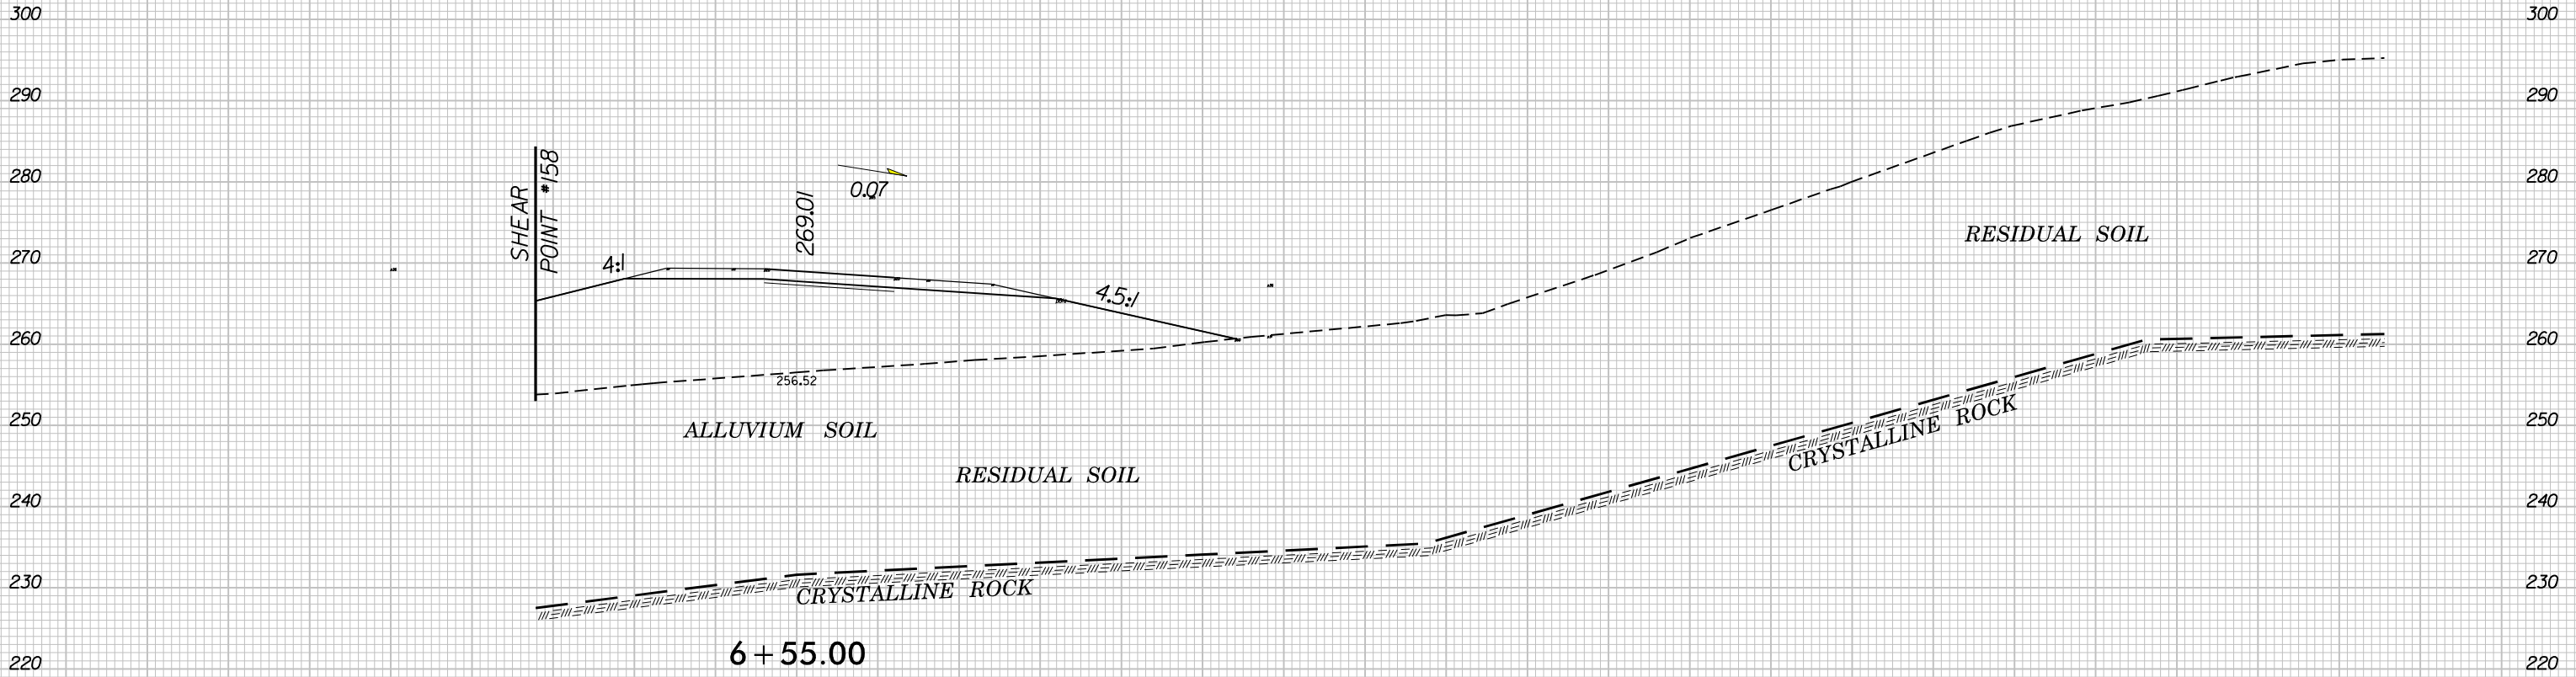


-RPA-

90 80 70 60 50 40 30 20 10 0 10 20 30 40 50 60 70 80 90 100 110 120 130 140 150 160 170 180 190 200 210

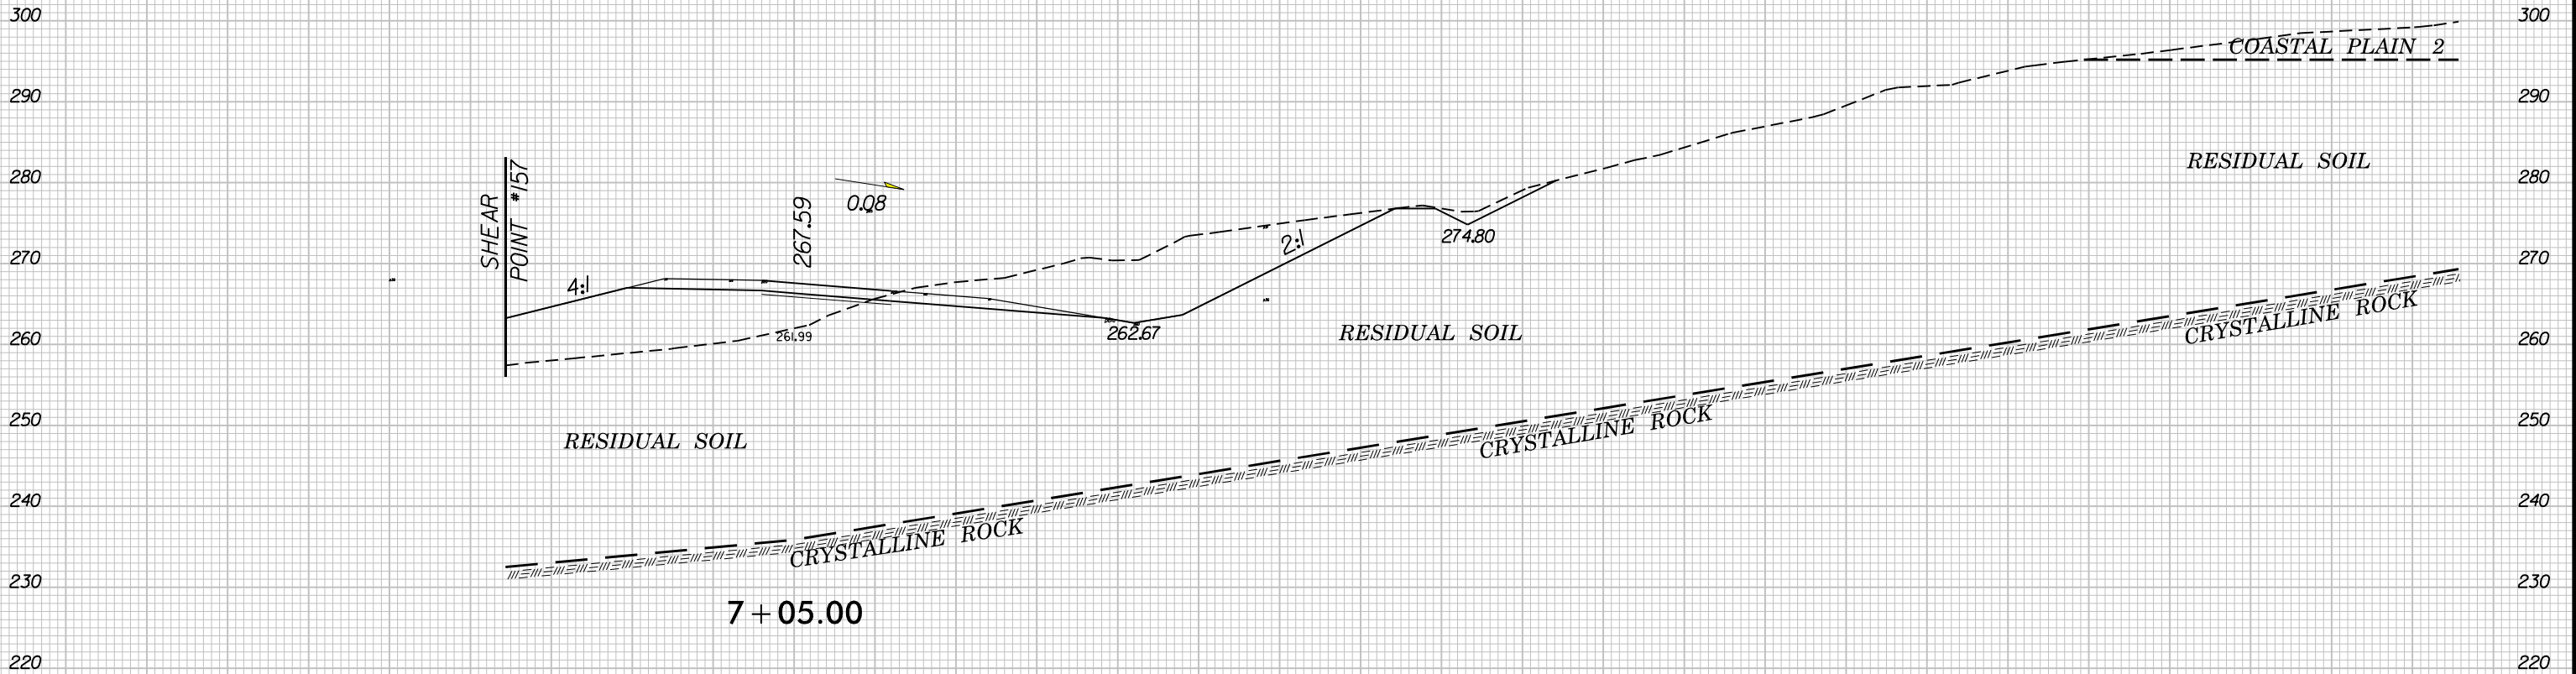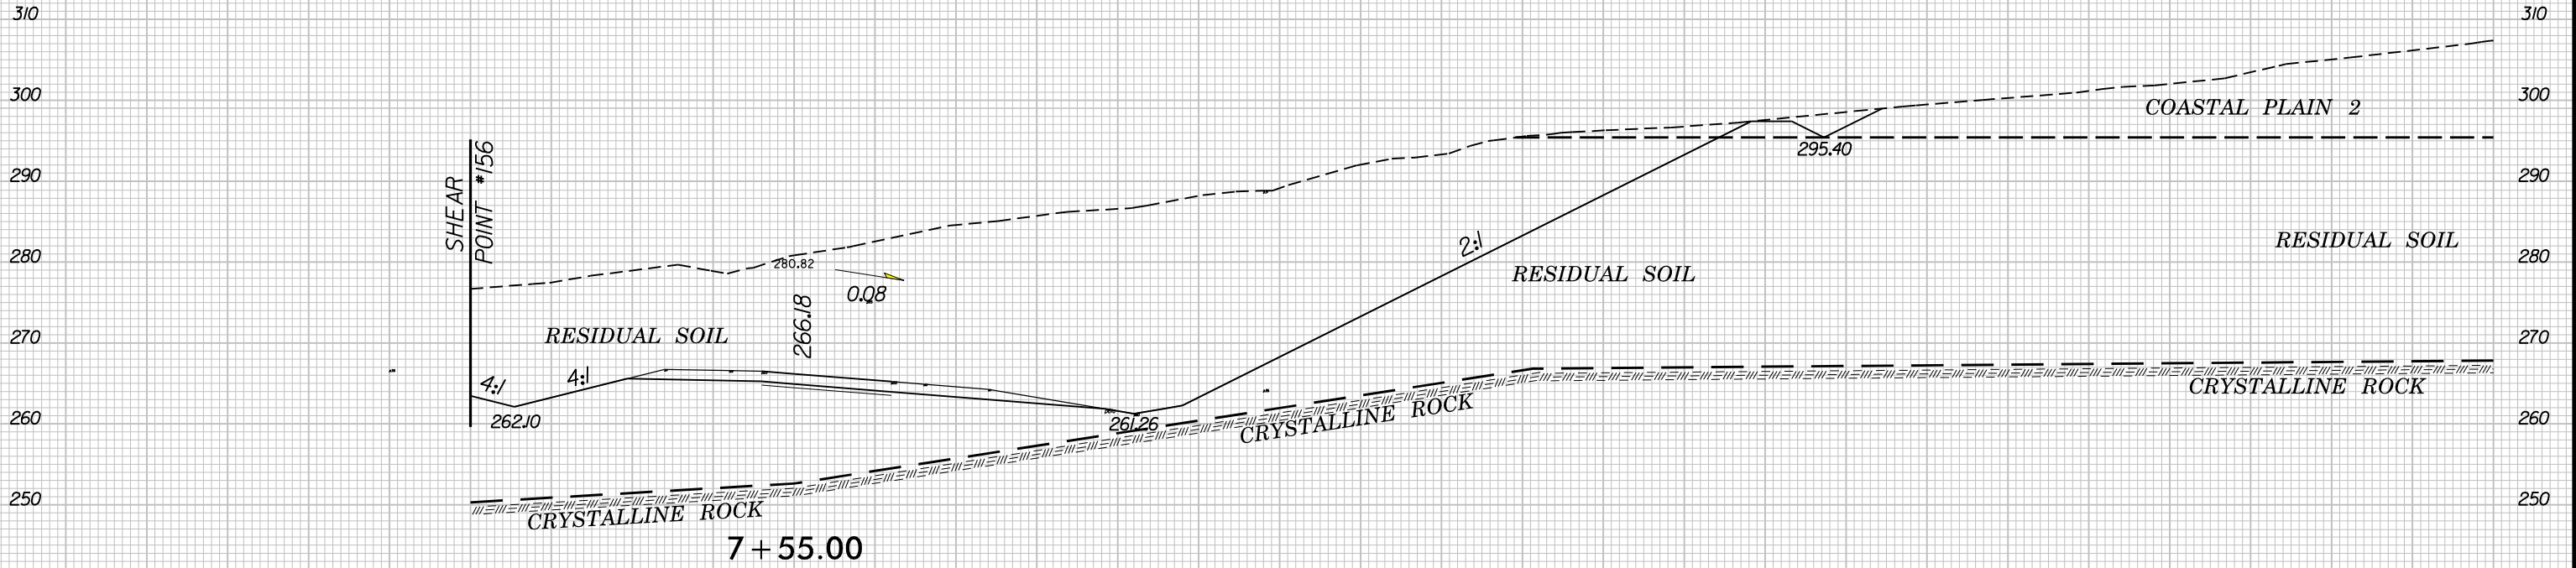


-RPA-

90 80 70 60 50 40 30 20 10 0 10 20 30 40 50 60 70 80 90 100 110 120 130 140 150 160 170 180 190 200 210

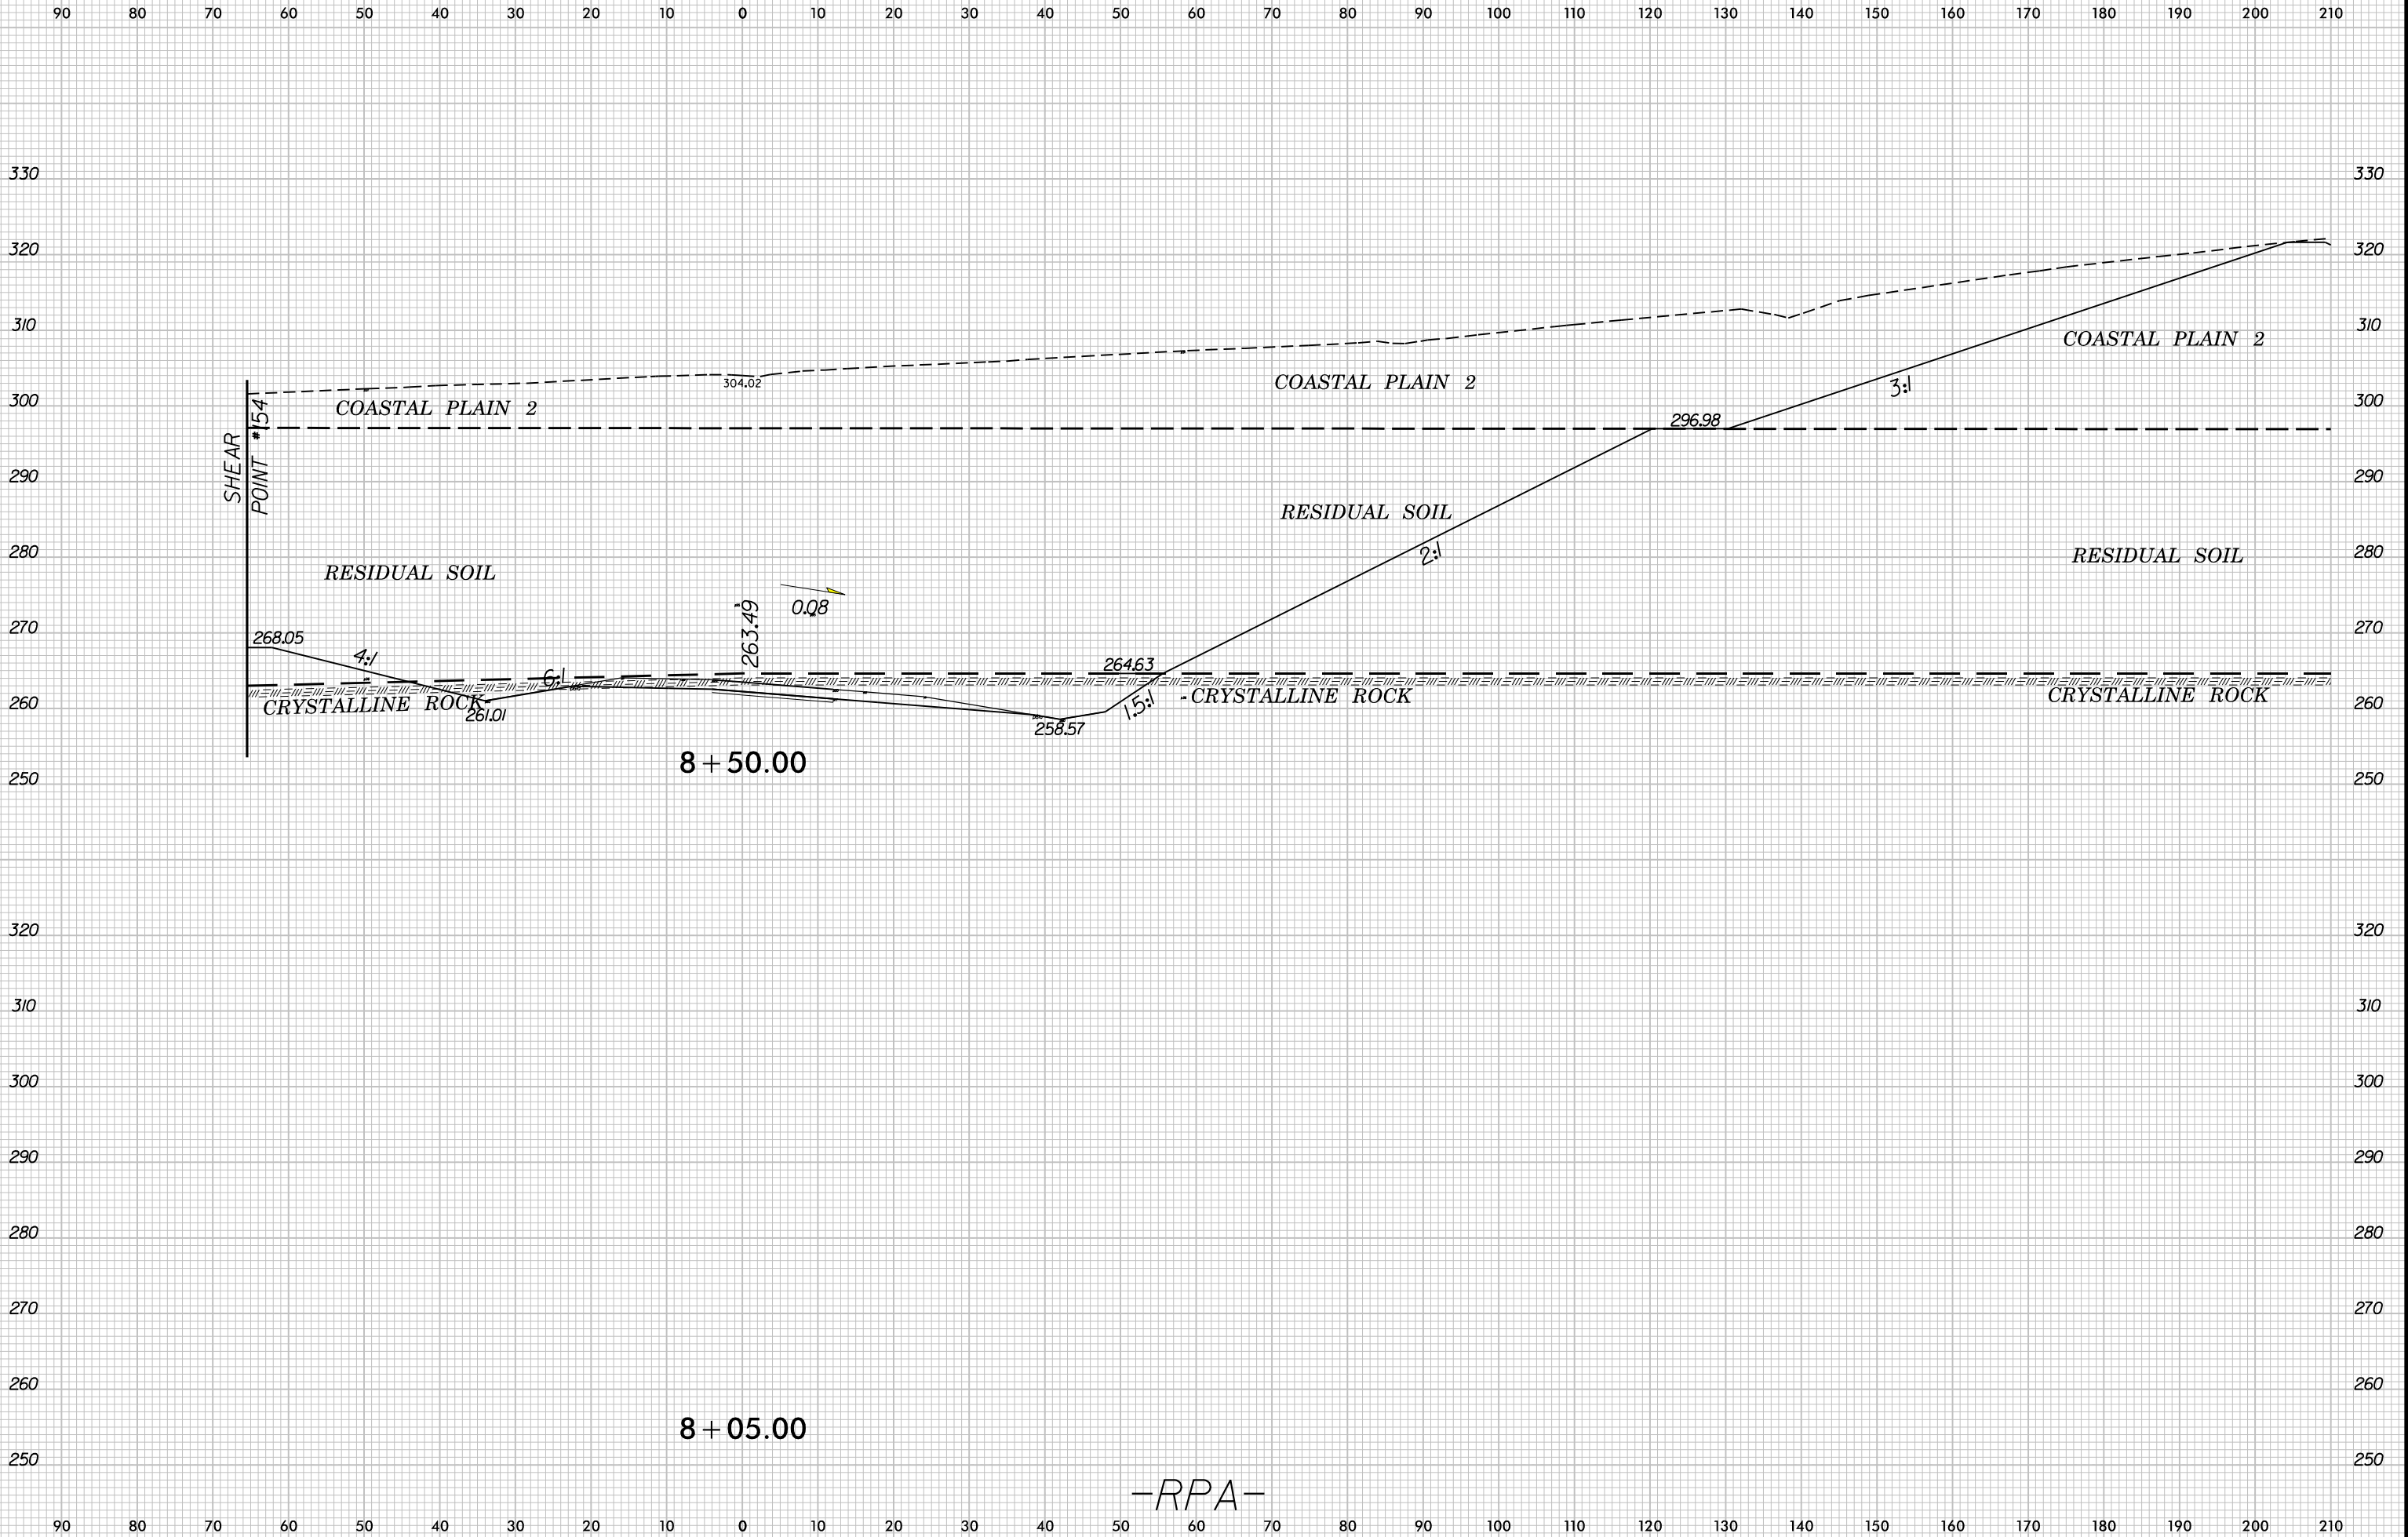


90 80 70 60 50 40 30 20 10 0 10 20 30 40 50 60 70 80 90 100 110 120 130 140 150 160 170 180 190 200 210


SOIL TEST RESULTS															
SAMPLE NO.	OFFSET	STATION	DEPTH INTERVAL	AASHTO CLASS.	LL.	P.I.	% BY WEIGHT				% PASSING (SIEVES)			% MOISTURE	% ORGANIC
							C. SAND	F. SAND	SILT	CLAY	10	40	200		
SS-397	170 RT	9+00	3.50-5.00	A-2-7(1)	43	22	45.7	17.8	4.2	32.3	62	42	24	-	-
SS-398	170 RT	9+00	8.50-10.00	A-2-7(1)	41	24	70.1	8.6	3.1	18.2	90	41	20	-	-
SS-399	170 RT	9+00	13.50-15.00	A-2-7(3)	51	31	59.8	10.5	3.4	26.3	88	51	27	-	-
SS-400	170 RT	9+00	28.50-30.00	A-7-5(26)	75	22	5.3	18.6	43.8	32.3	100	98	82	-	-
SS-401	170 RT	9+00	38.50-40.00	A-5(1)	53	6	36.0	26.7	25.3	12.1	100	73	44	-	-

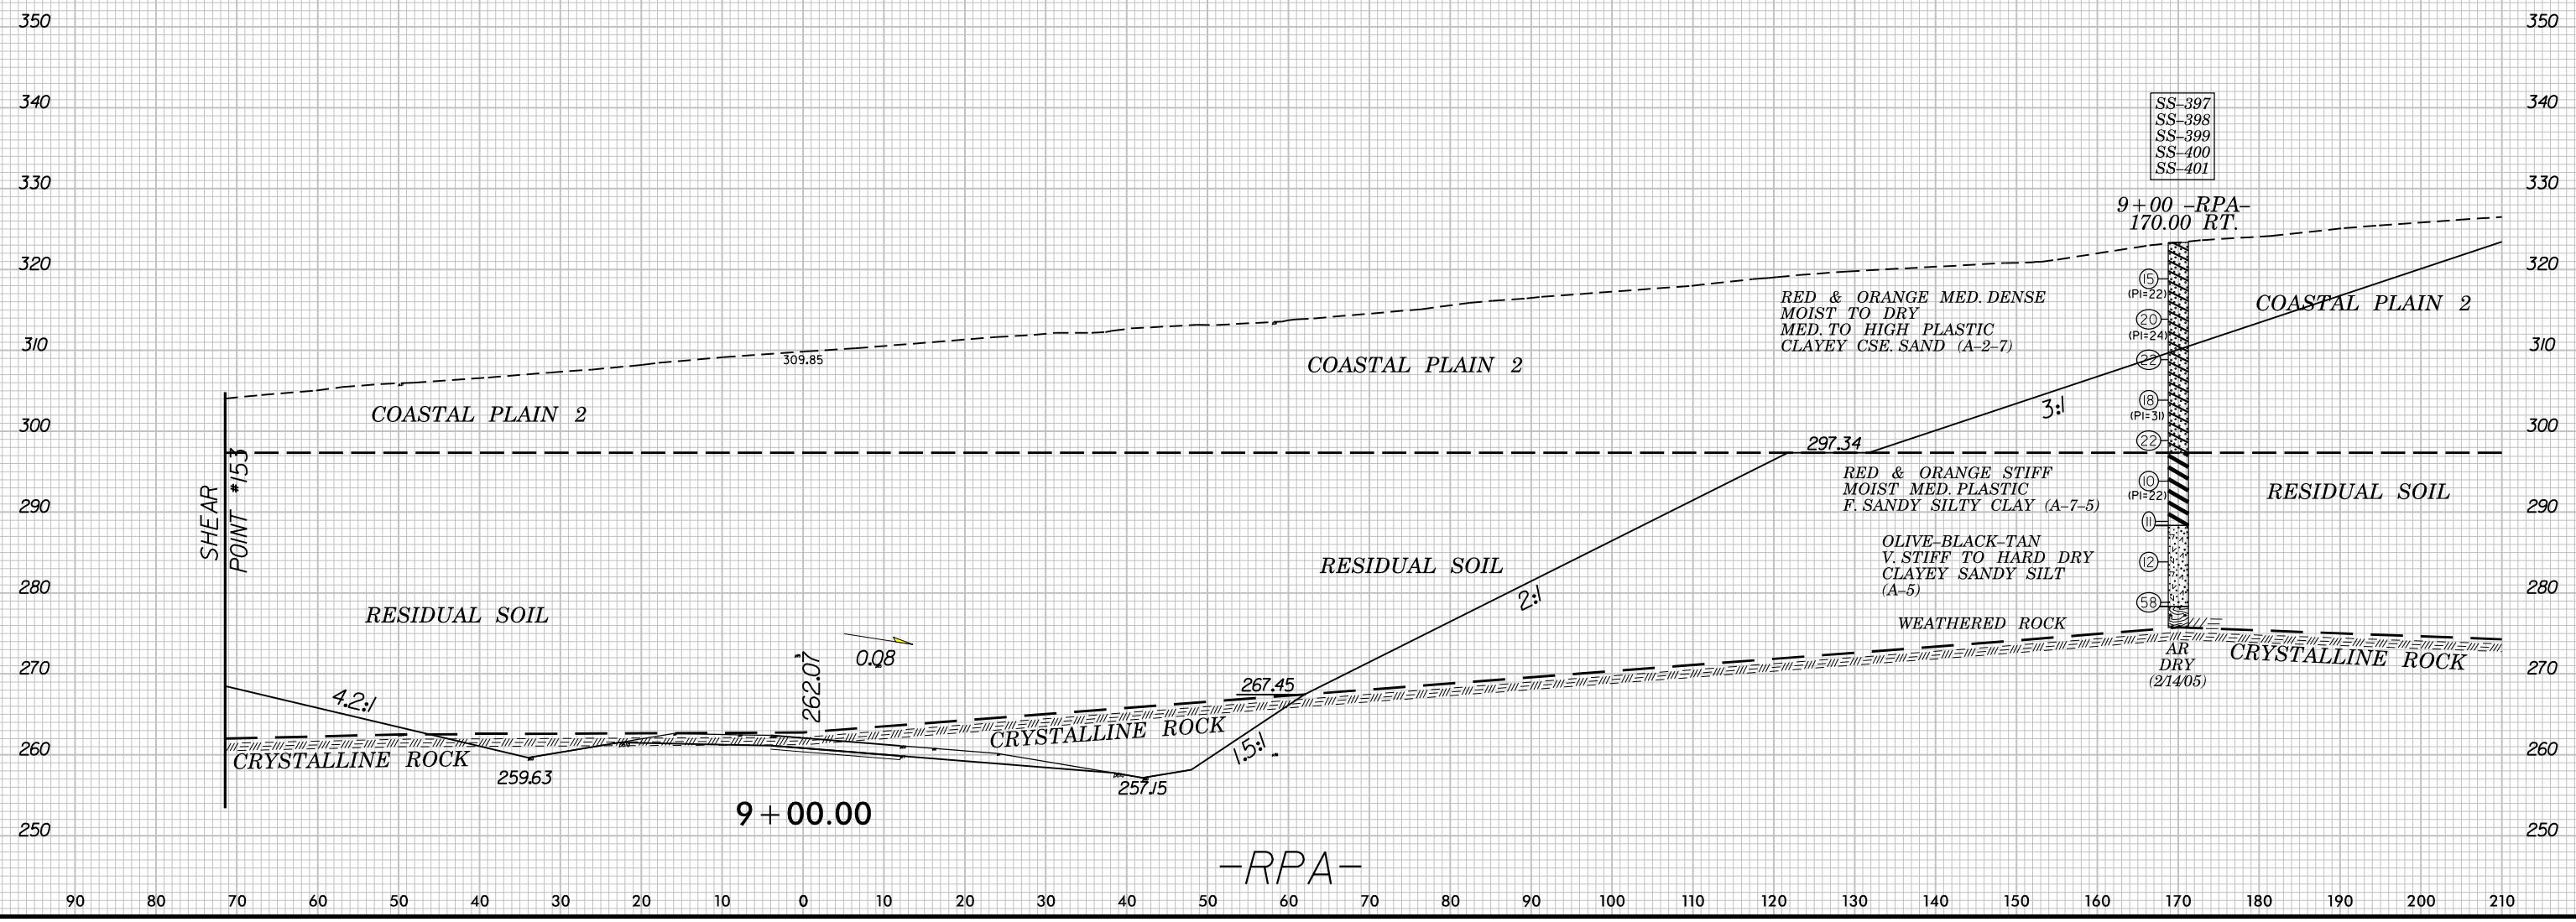

90 80 70 60 50 40 30 20 10 0 10 20 30 40 50 60 70 80 90 100 110 120 130 140 150 160 170 180 190 200 210

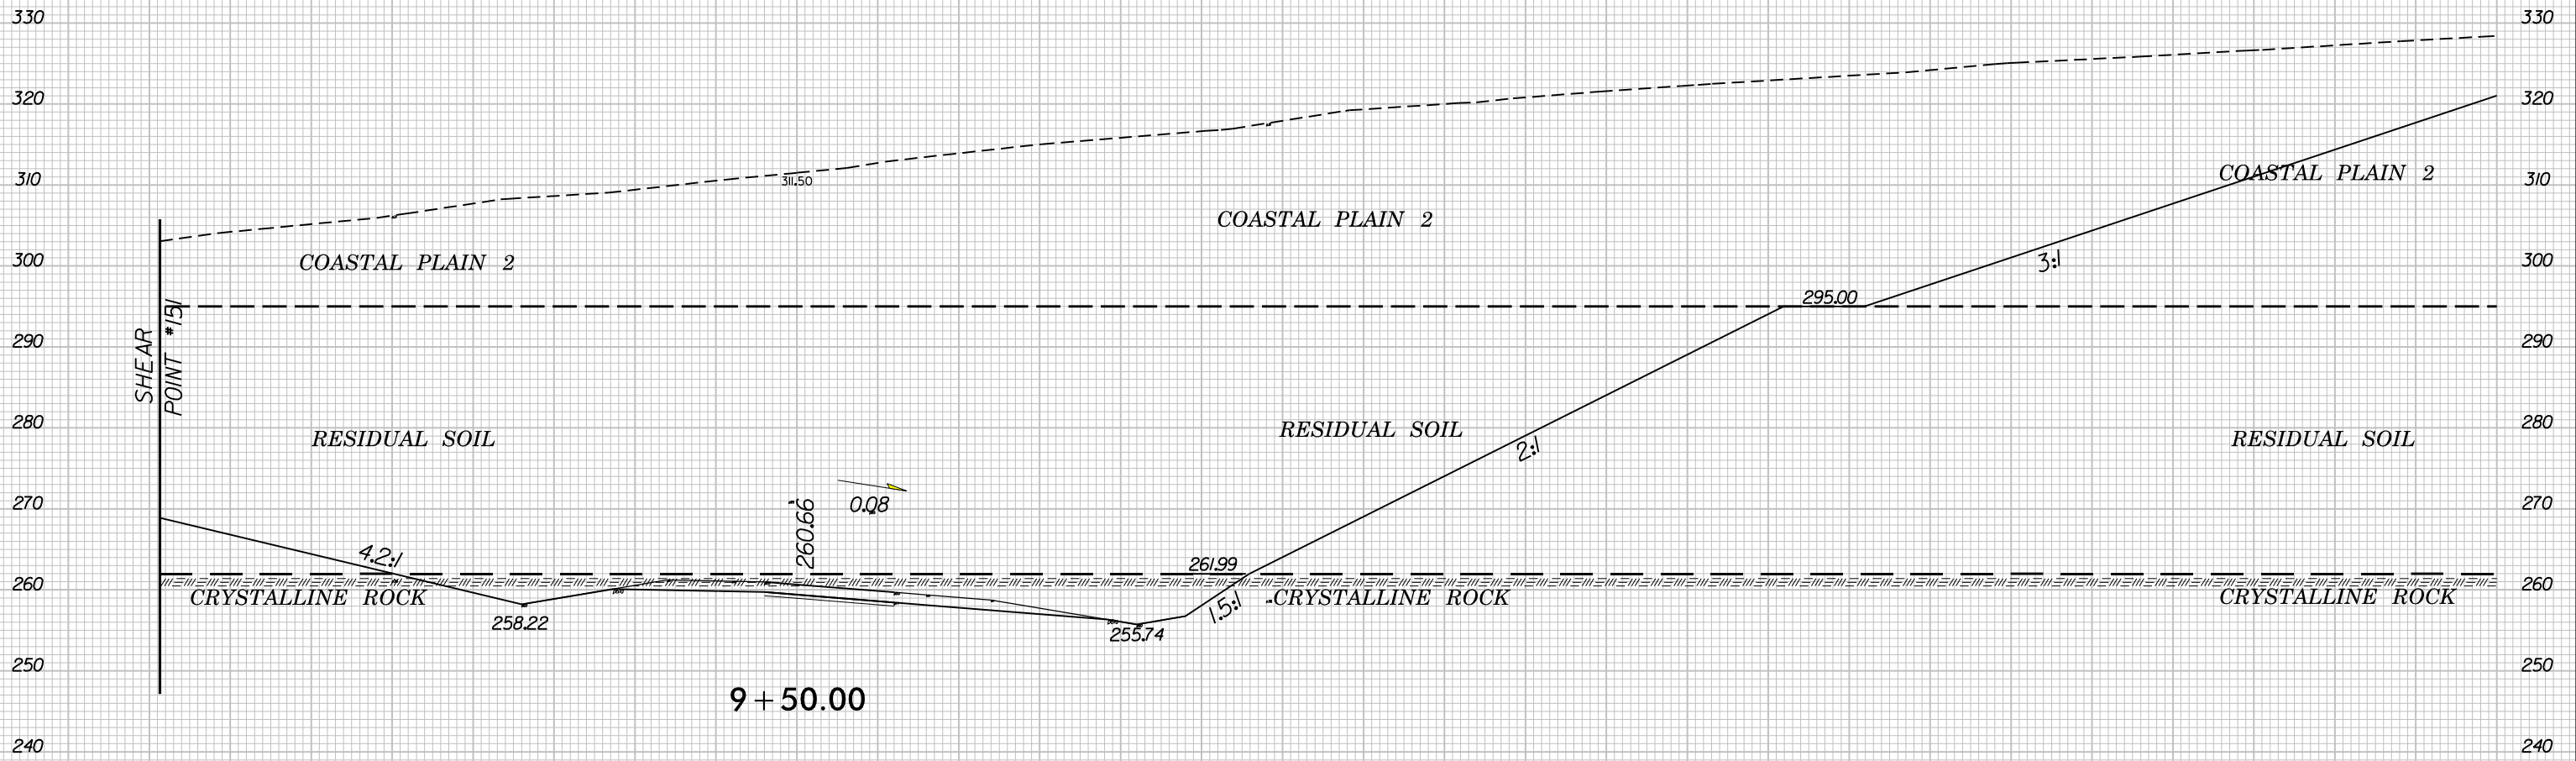


-RPA-

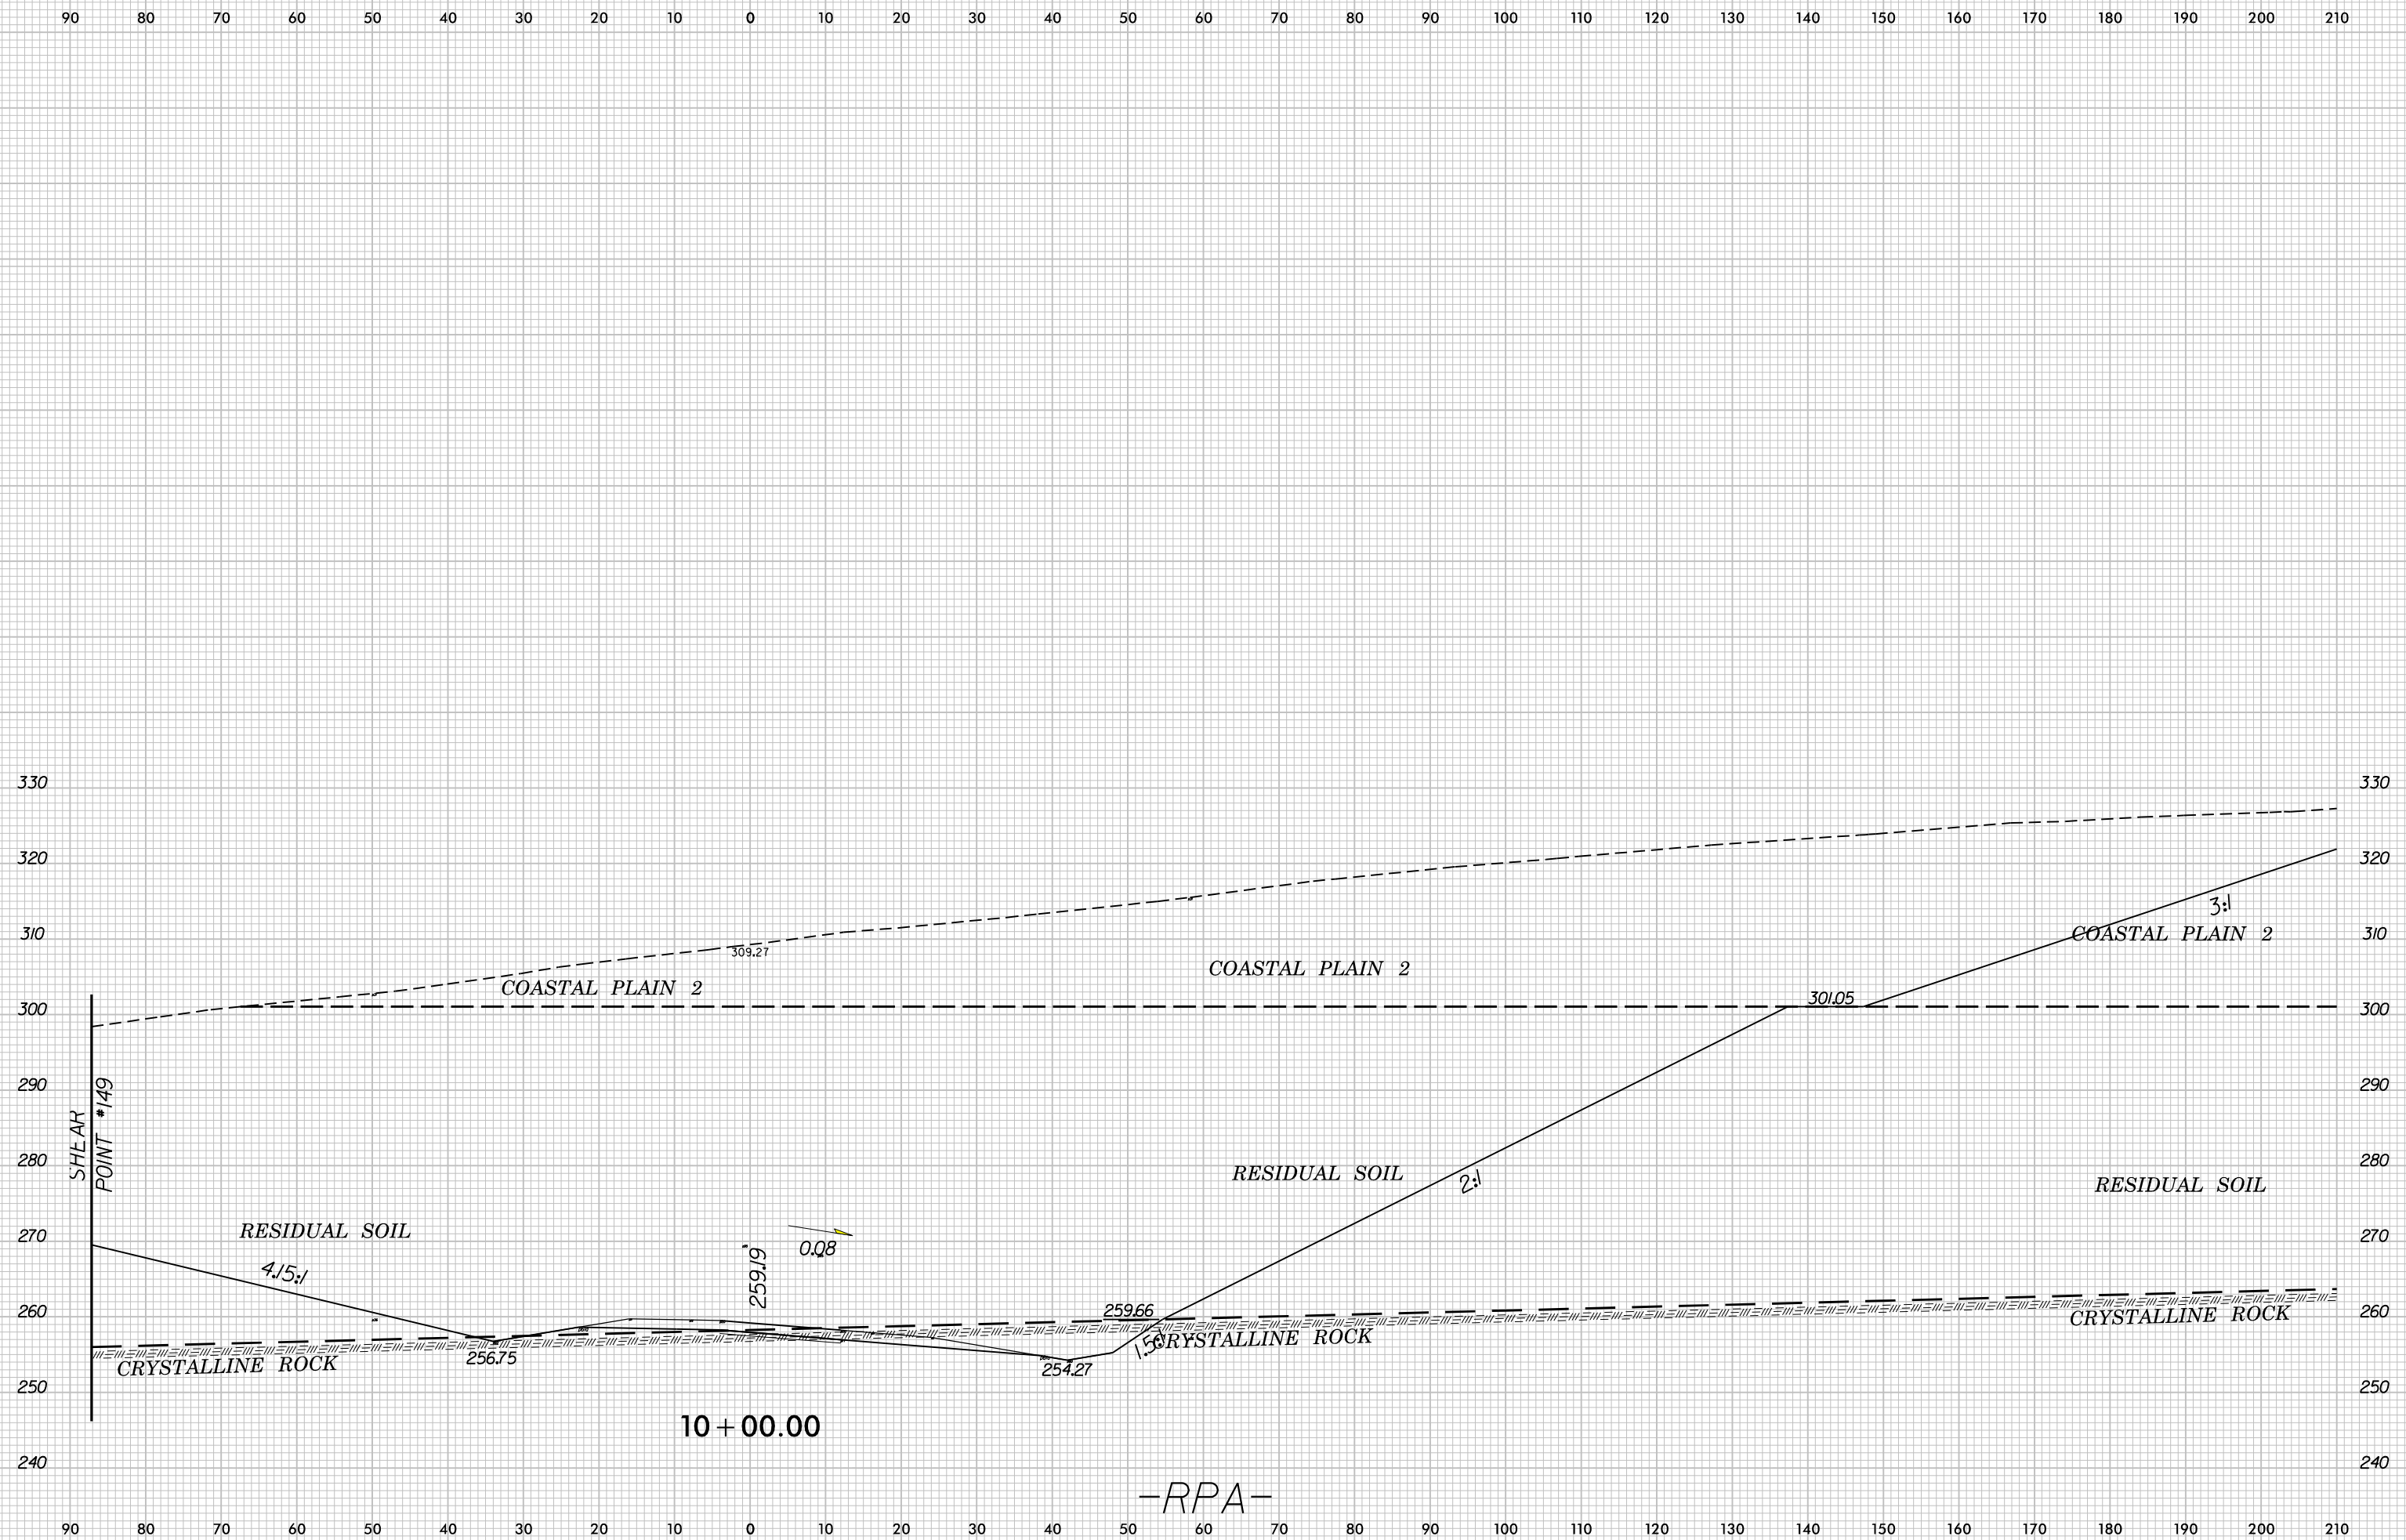


L242.PM
R-3421A GEO. xst. RPA .xpl.dgn
\$\$\$\$\$USERNAME\$\$\$\$\$

-RPA-

100 90 80 70 60 50 40 30 20 10 0 10 20 30 40 50 60 70 80 90 100 110 120 130 140 150 160 170 180 190 200

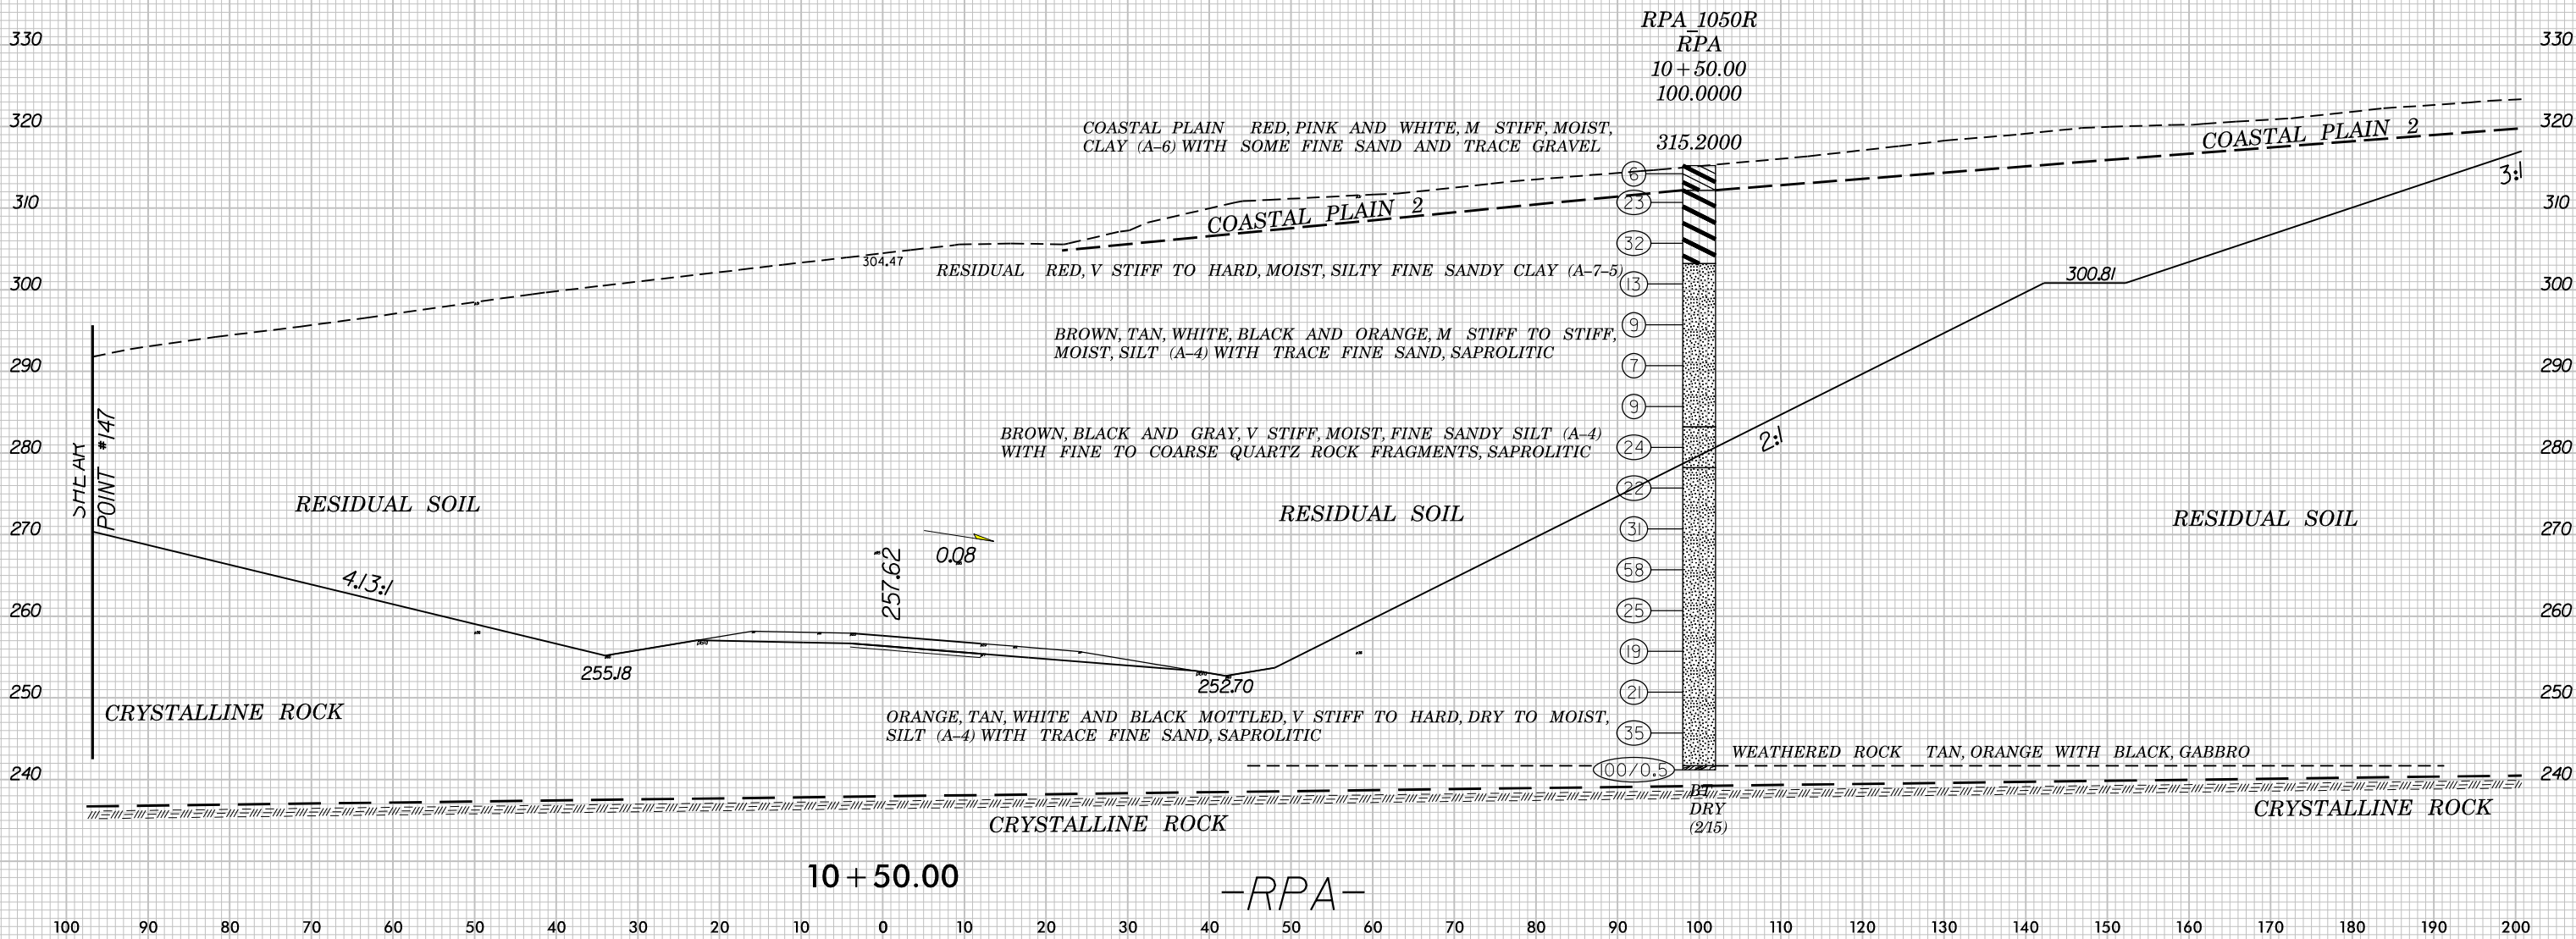


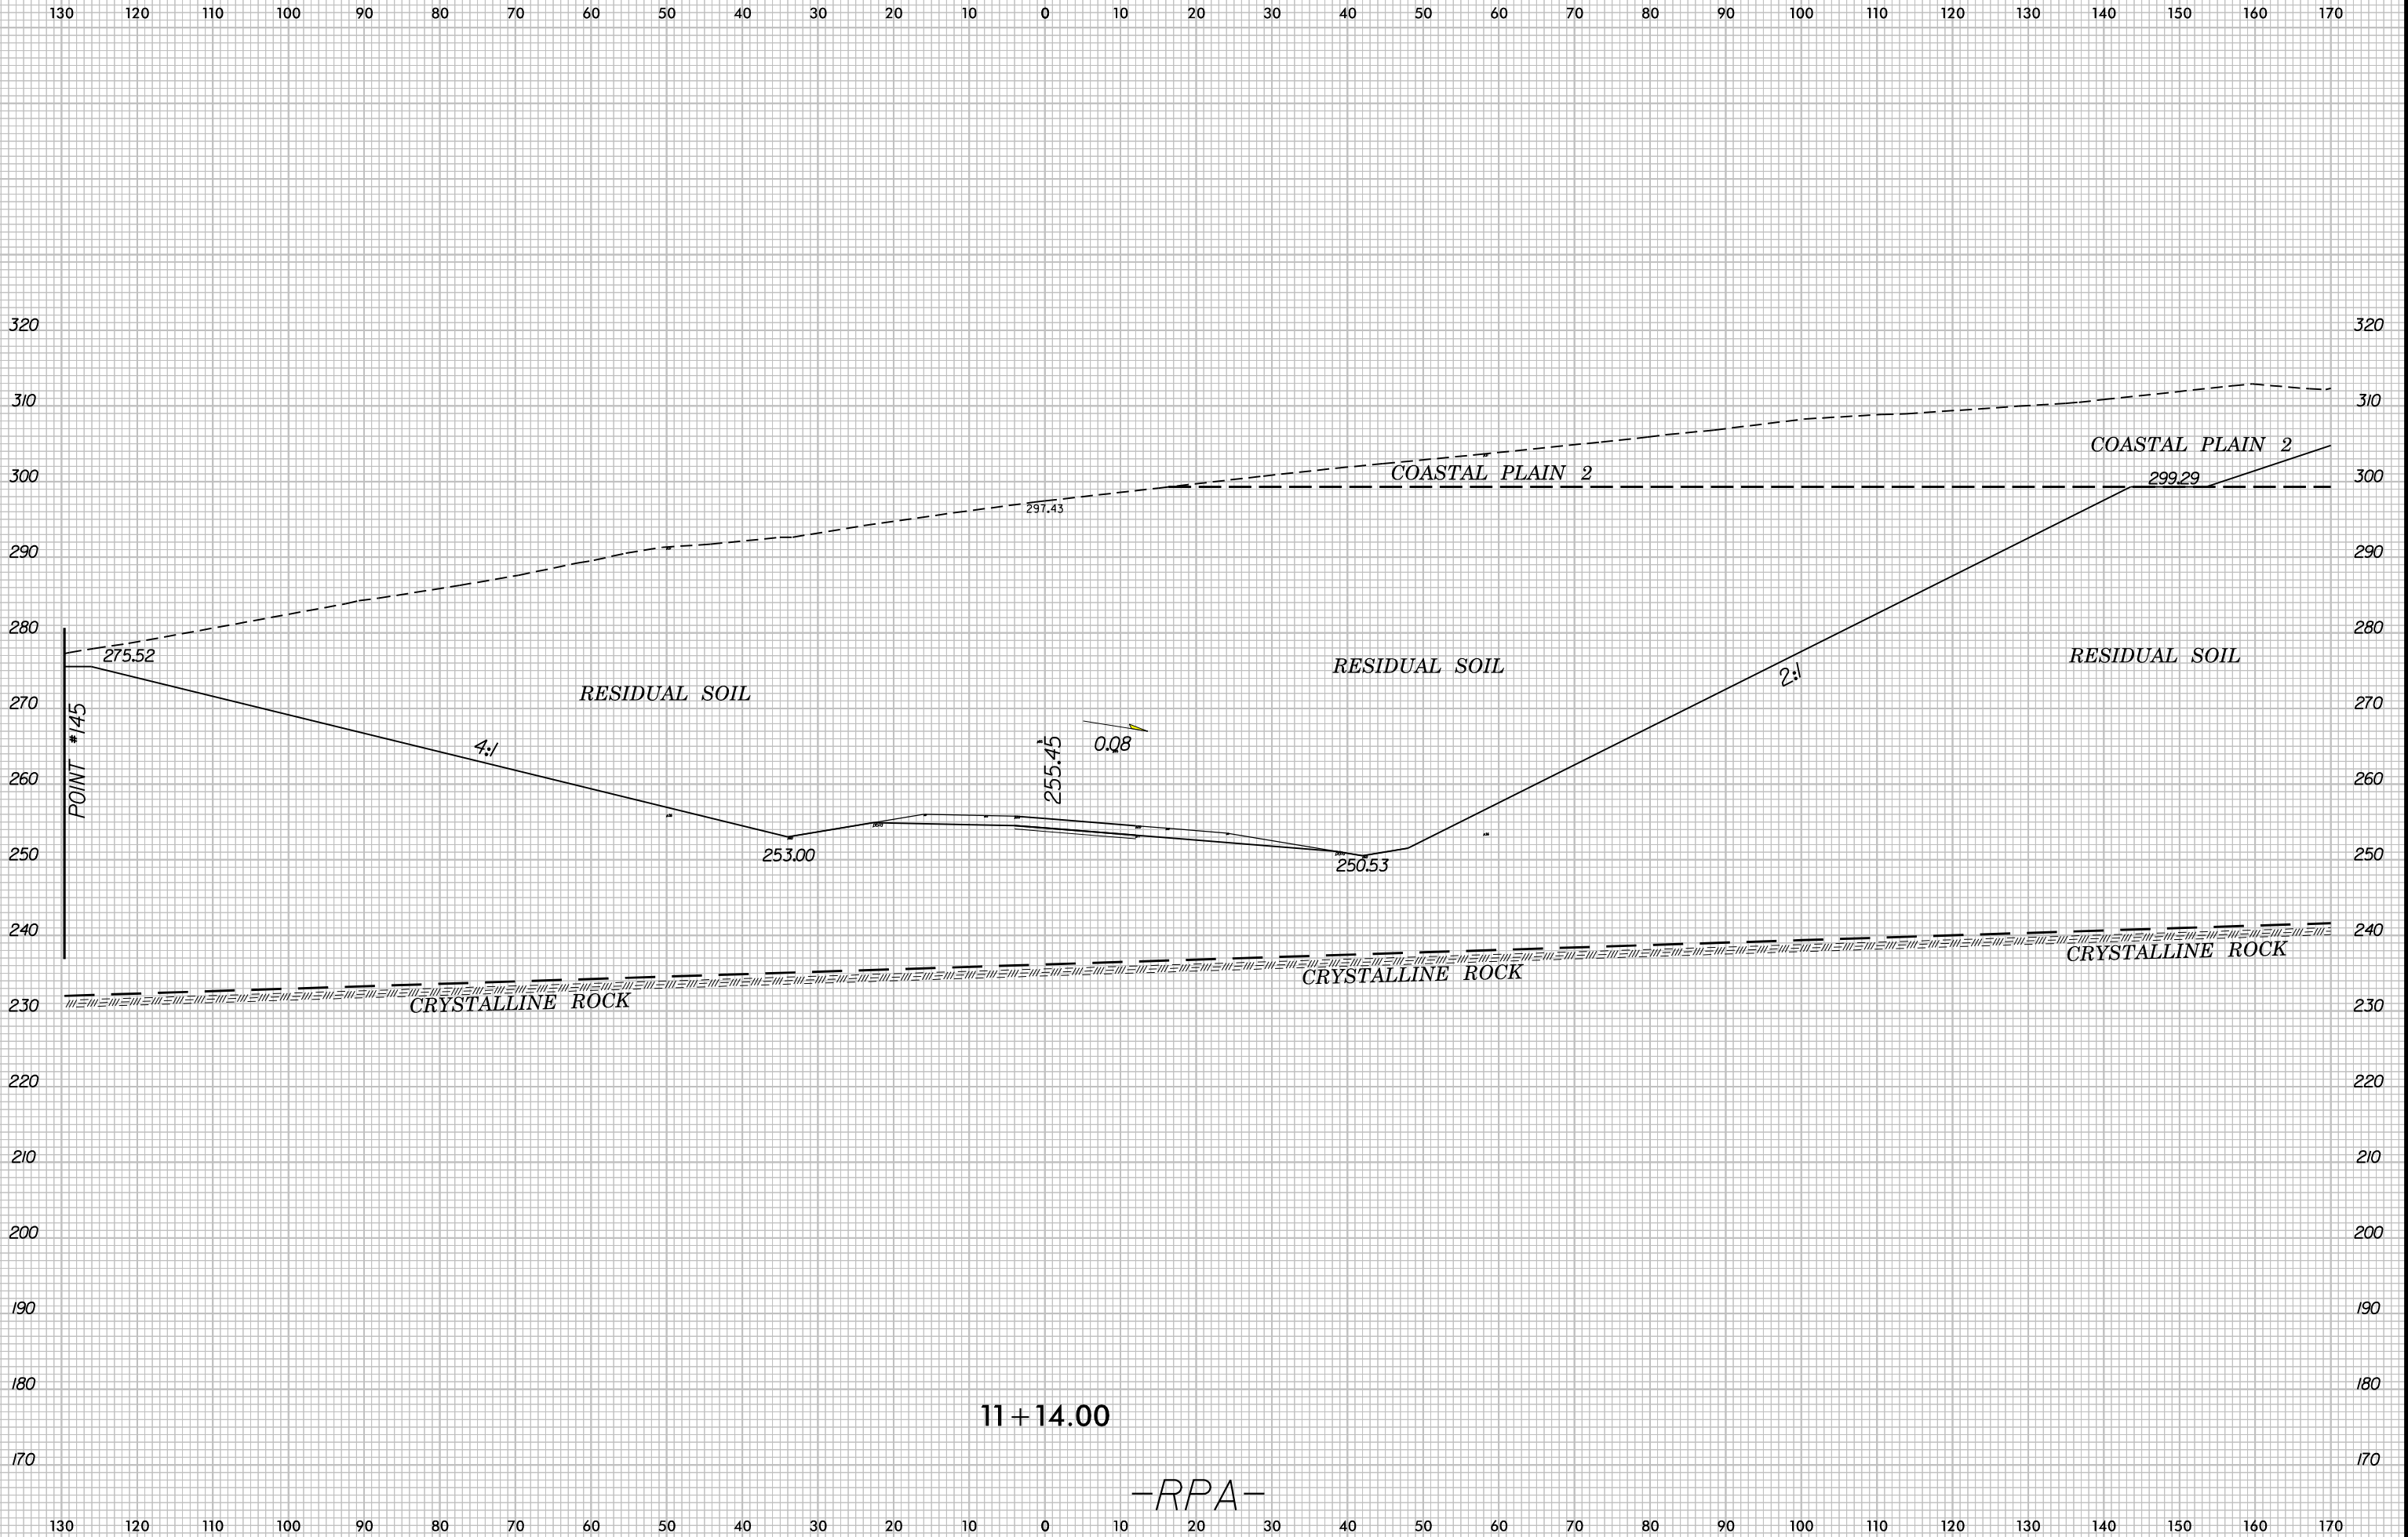

120 110 100 90 80 70 60 50 40 30 20 10 0 10 20 30 40 50 60 70 80 90 100 110 120 130 140 150 160 170 180

SOIL TEST RESULTS

SAMPLE NO.	OFFSET	STATION	DEPTH INTERVAL	AASHTO CLASS.	L.L.	P.I.	% BY WEIGHT				% PASSING (SIEVES)			% MOISTURE	% ORGANIC
							C. SAND	F. SAND	SILT	CLAY	10	40	200		
SS-373	CL	12+00	4.20-5.70	A-7-5(16)	59	28	24.6	9.5	5.3	60.6	92	75	62	-	-
SS-374	CL	12+00	9.20-10.70	A-7-5(18)	60	20	13.1	16.0	28.5	42.4	100	91	75	-	-
SS-375	CL	12+00	14.20-15.70	A-7-5(17)	57	18	7.7	20.8	35.2	36.4	100	96	77	-	-
SS-376	CL	12+00	19.20-20.70	A-7-5(28)	68	25	3.4	14.5	33.5	48.5	100	98	87	-	-
SS-377	CL	12+00	24.20-25.70	A-5(7)	51	8	13.5	27.7	38.6	20.2	100	92	67	-	-
SS-378	CL	12+00	34.20-35.70	A-7-5(19)	58	20	11.9	13.3	32.3	42.4	100	91	79	48.0	-

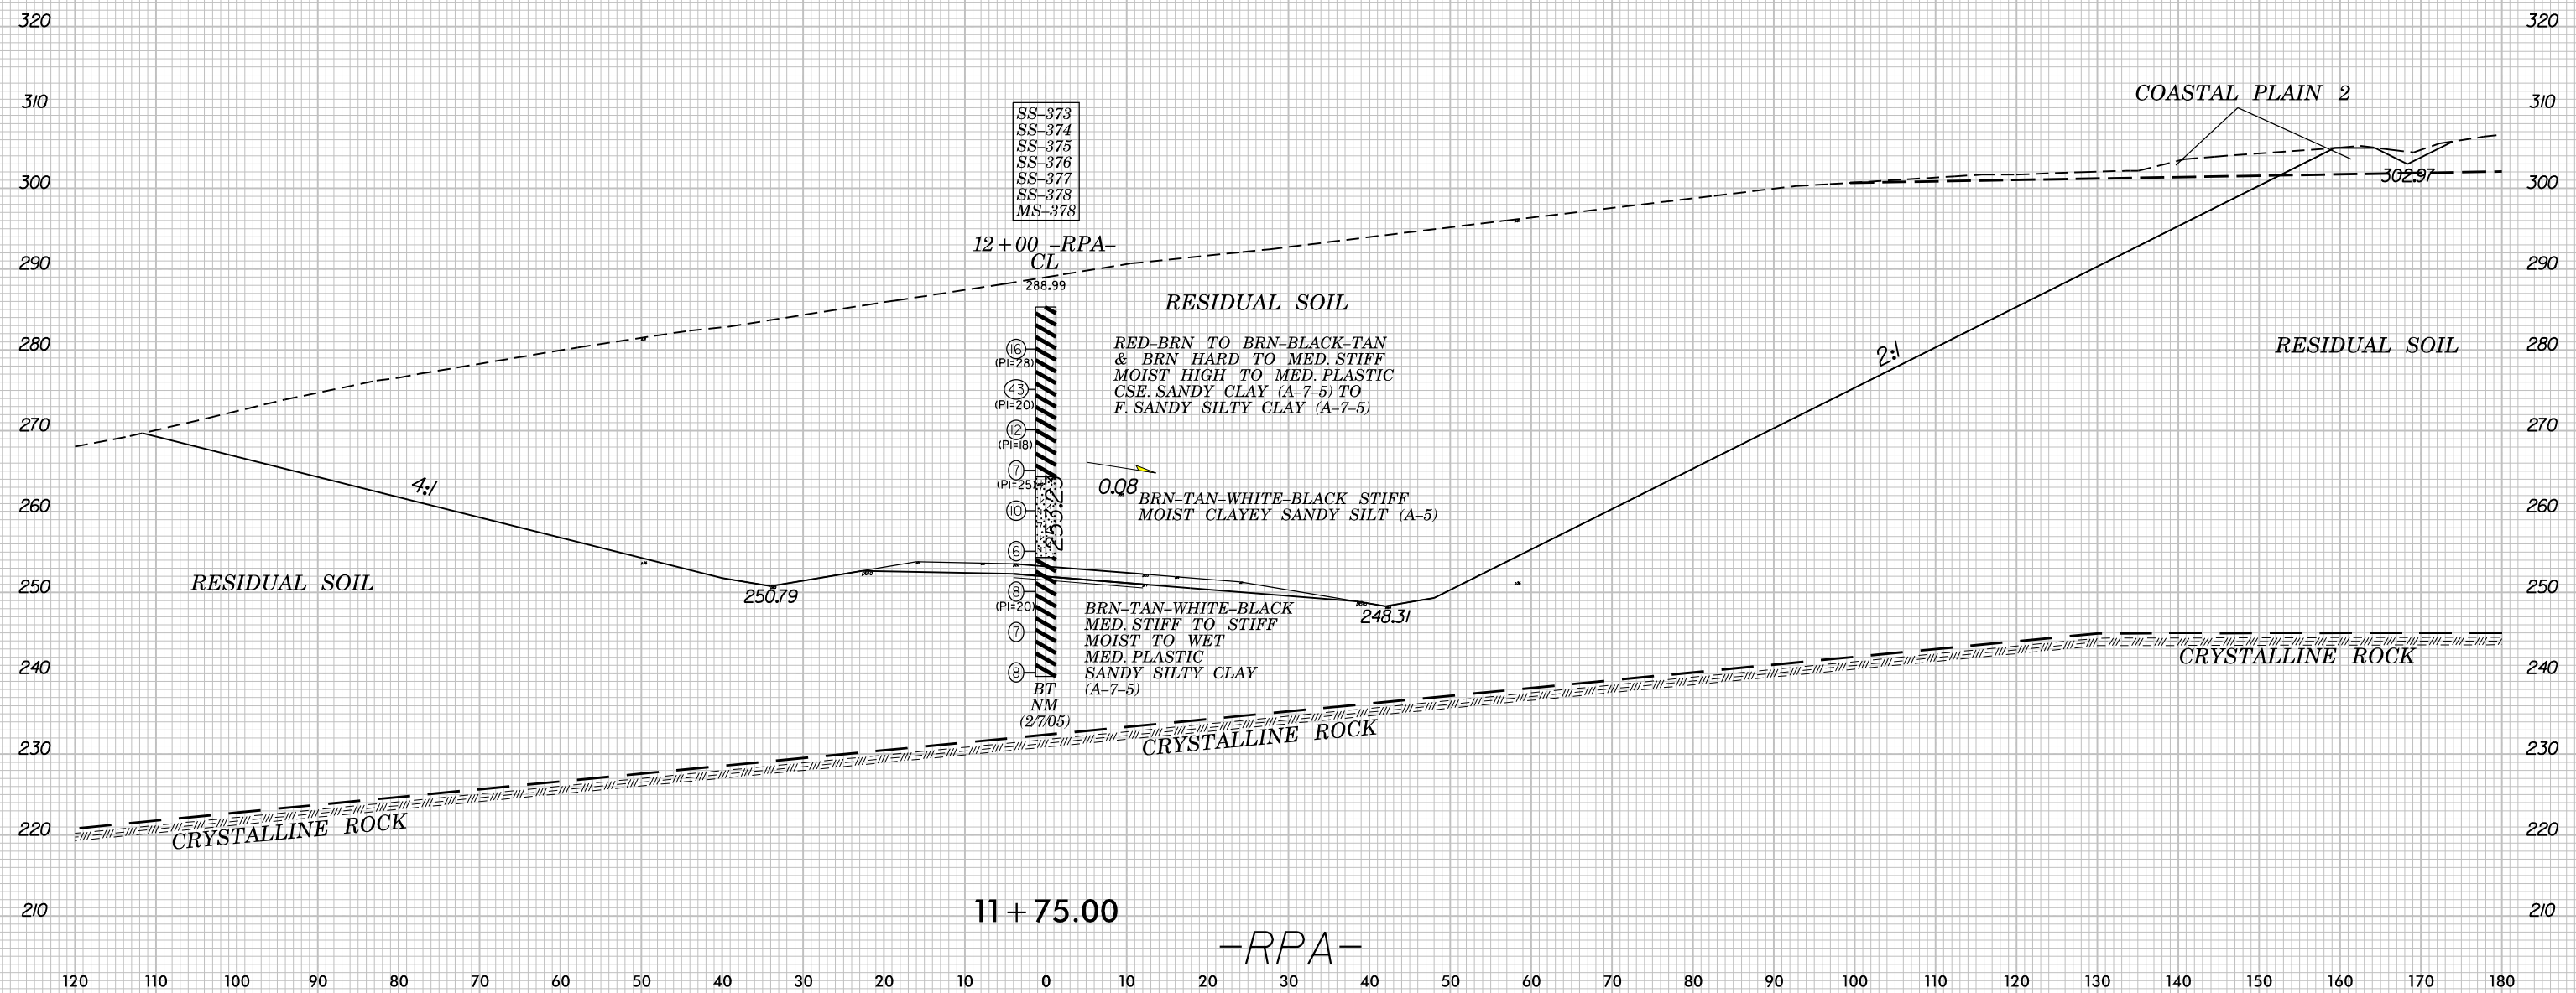


8/23/99



PROJ. REFERENCE NO.
R-3421A

SHEET NO.
445

130 120 110 100 90 80 70 60 50 40 30 20 10 0 10 20 30 40 50 60 70 80 90 100 110 120 130 140 150 160 170

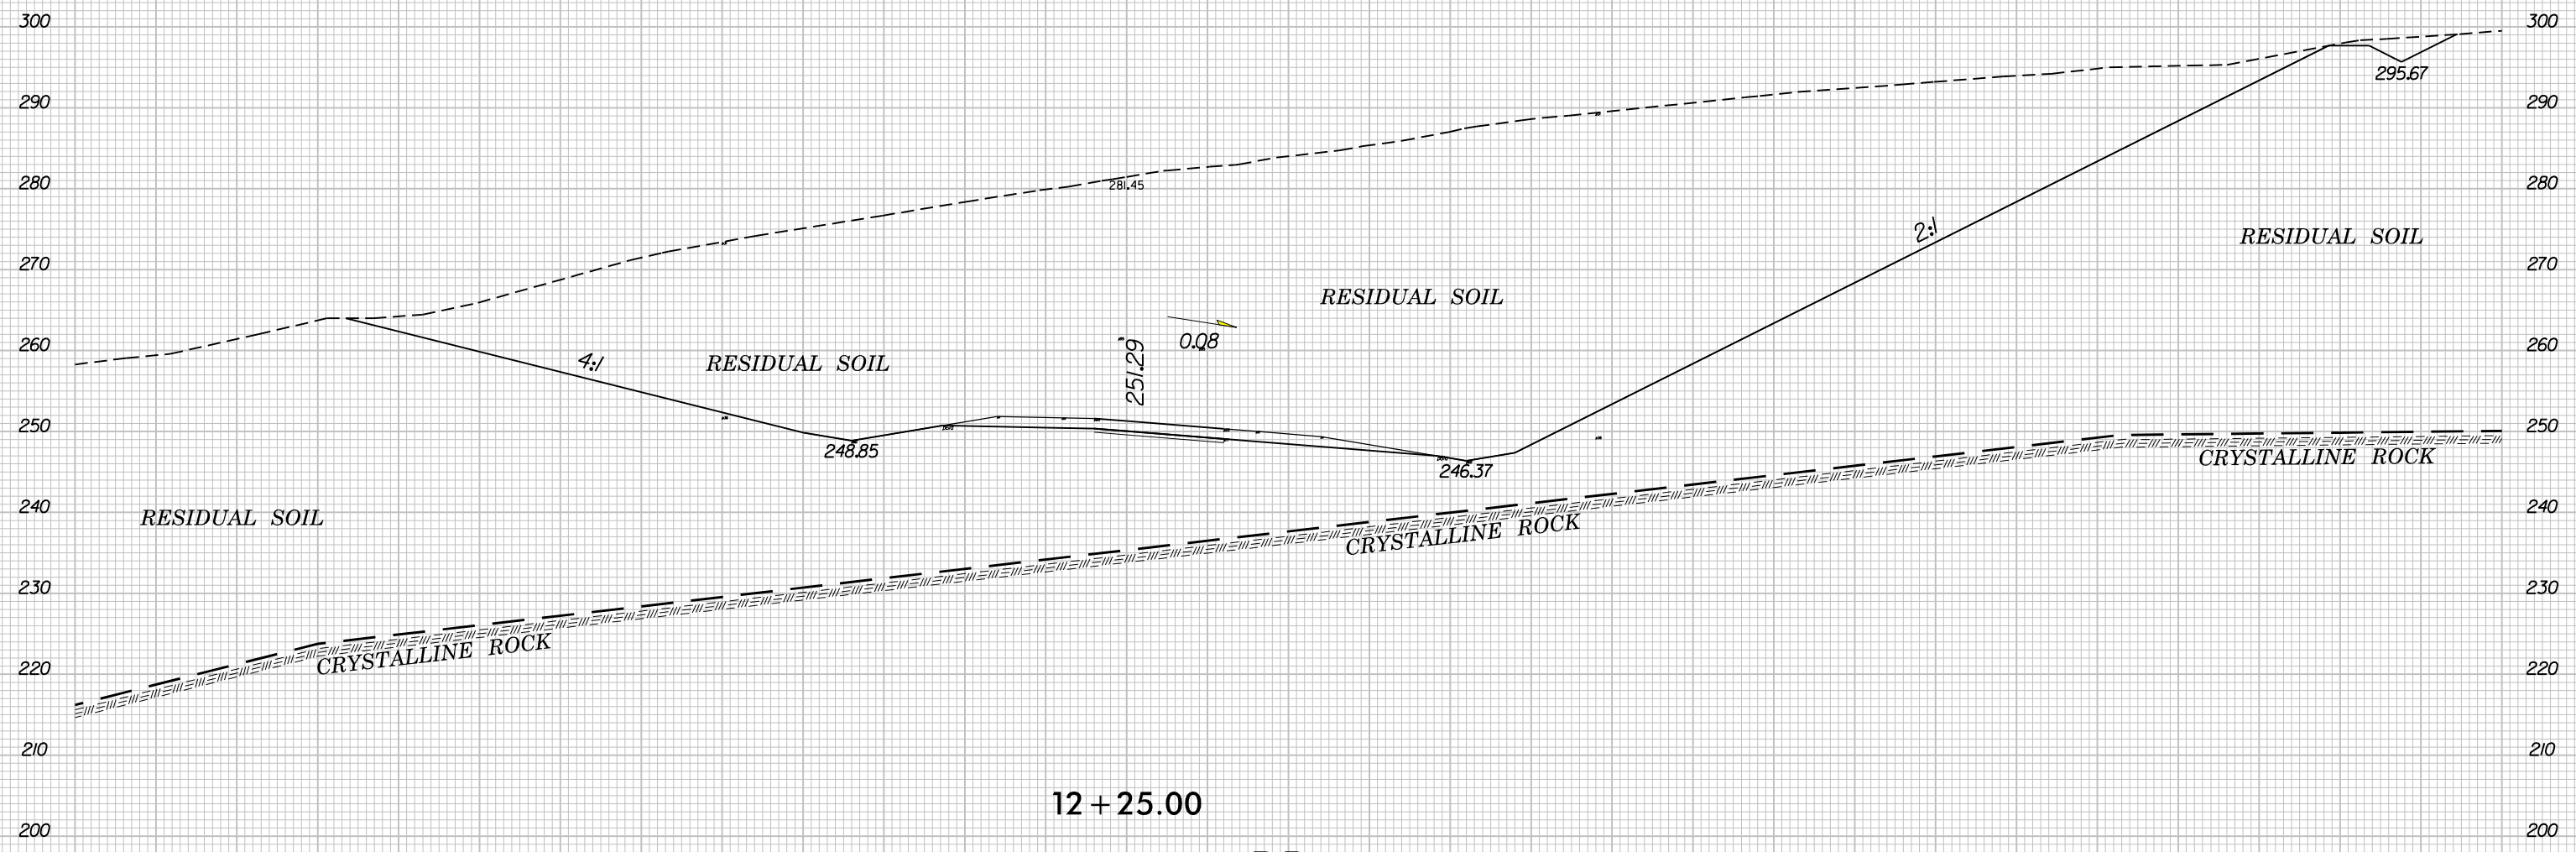

12 + 25.00

-RPA-

12:14 PM
R:\3421\REF\st_rpa_xpl.dgn


8/23/99



PROJ. REFERENCE NO.
R-3421A

SHEET NO.
446

130 120 110 100 90 80 70 60 50 40 30 20 10 0 10 20 30 40 50 60 70 80 90 100 110 120 130 140 150 160 170

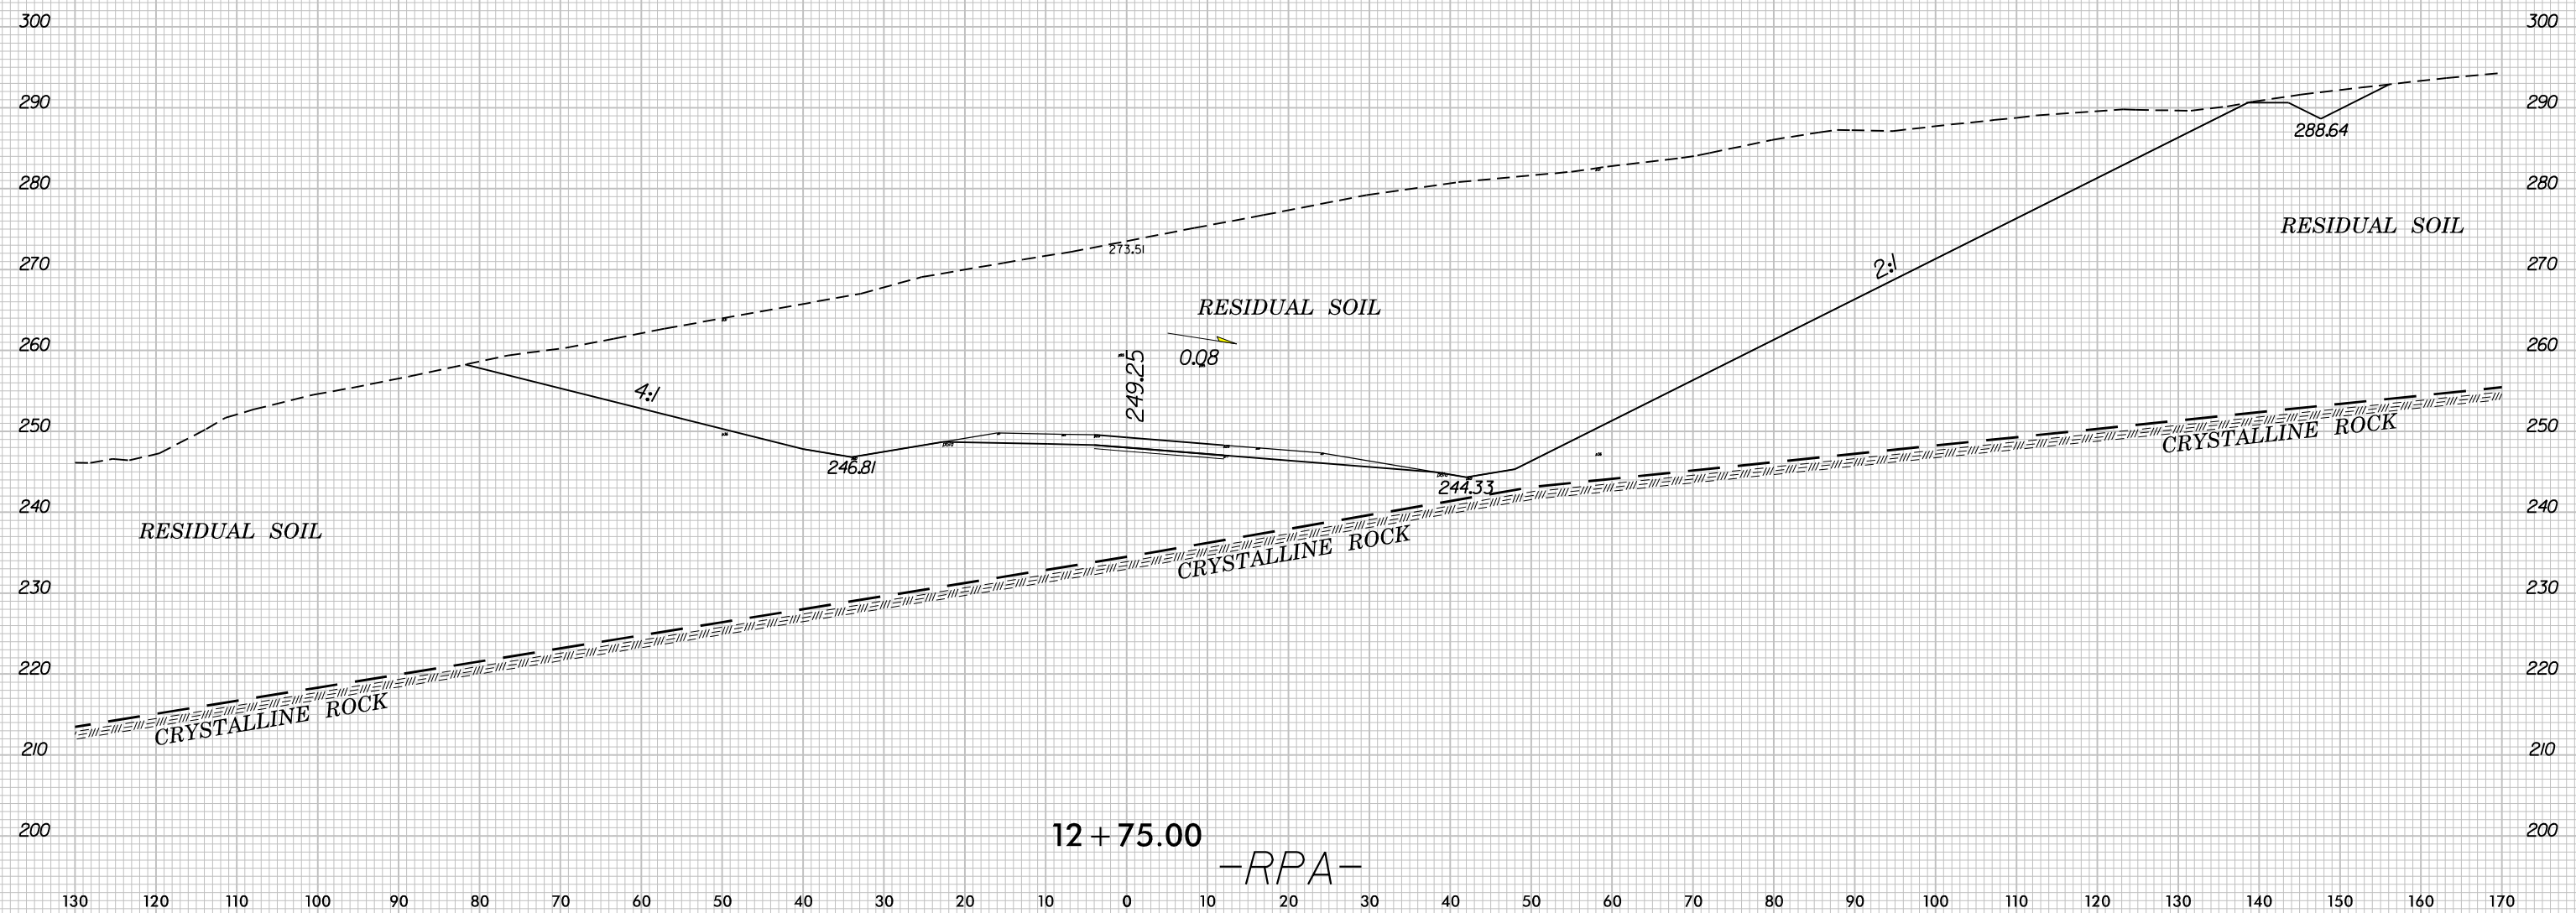


12 + 75.00
-RPA-

I:\215 PM\21501\21501.dgn

8/23/99

130 120 110 100 90 80 70 60 50 40 30 20 10 0 10 20 30 40 50 60 70 80 90 100 110 120 130 140 150 160 170

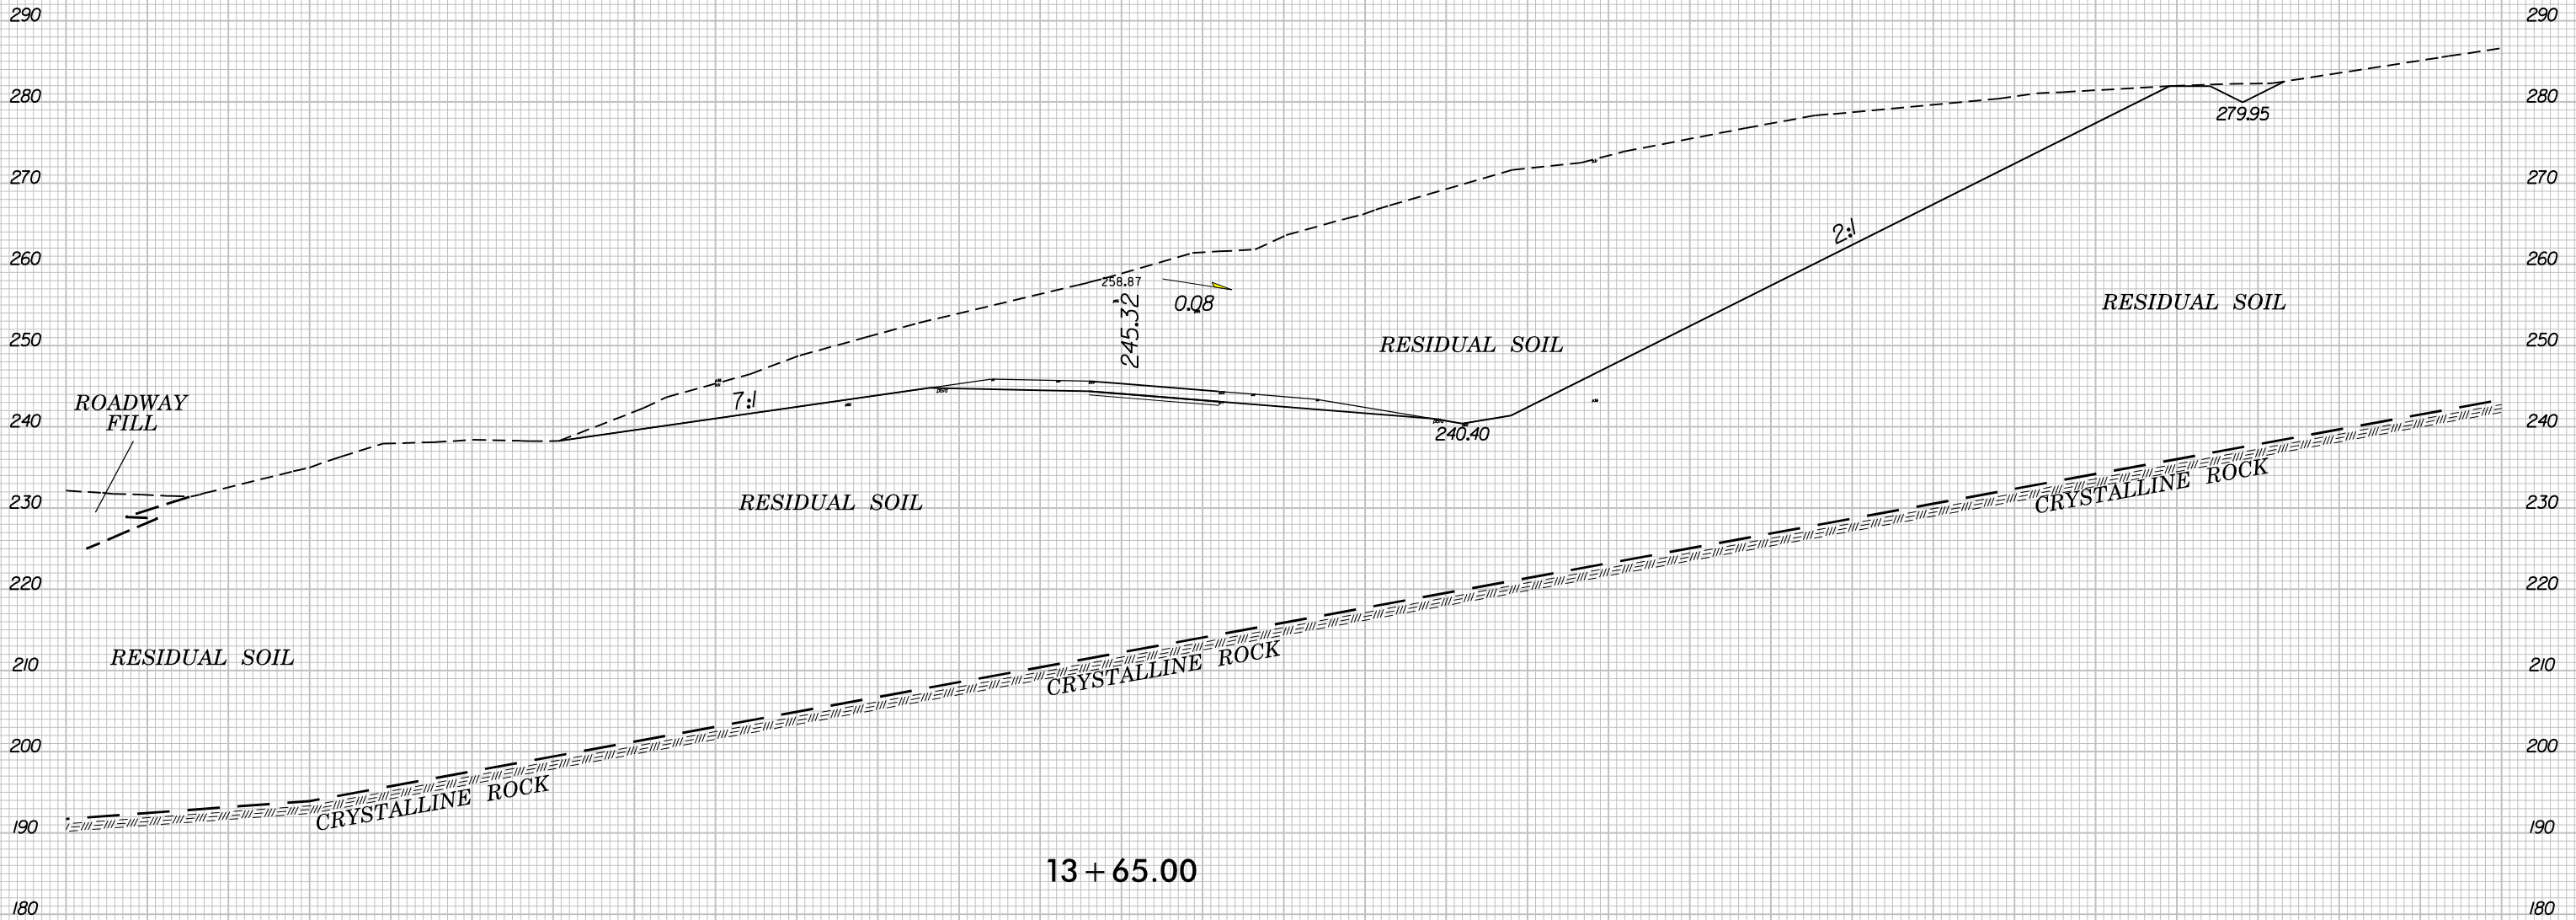


13+65.00

-RPA-

12:45 PM
R:\421\REF\st_rpa_xpl.dgn
990823


130 120 110 100 90 80 70 60 50 40 30 20 10 0 10 20 30 40 50 60 70 80 90 100 110 120 130 140 150 160 170

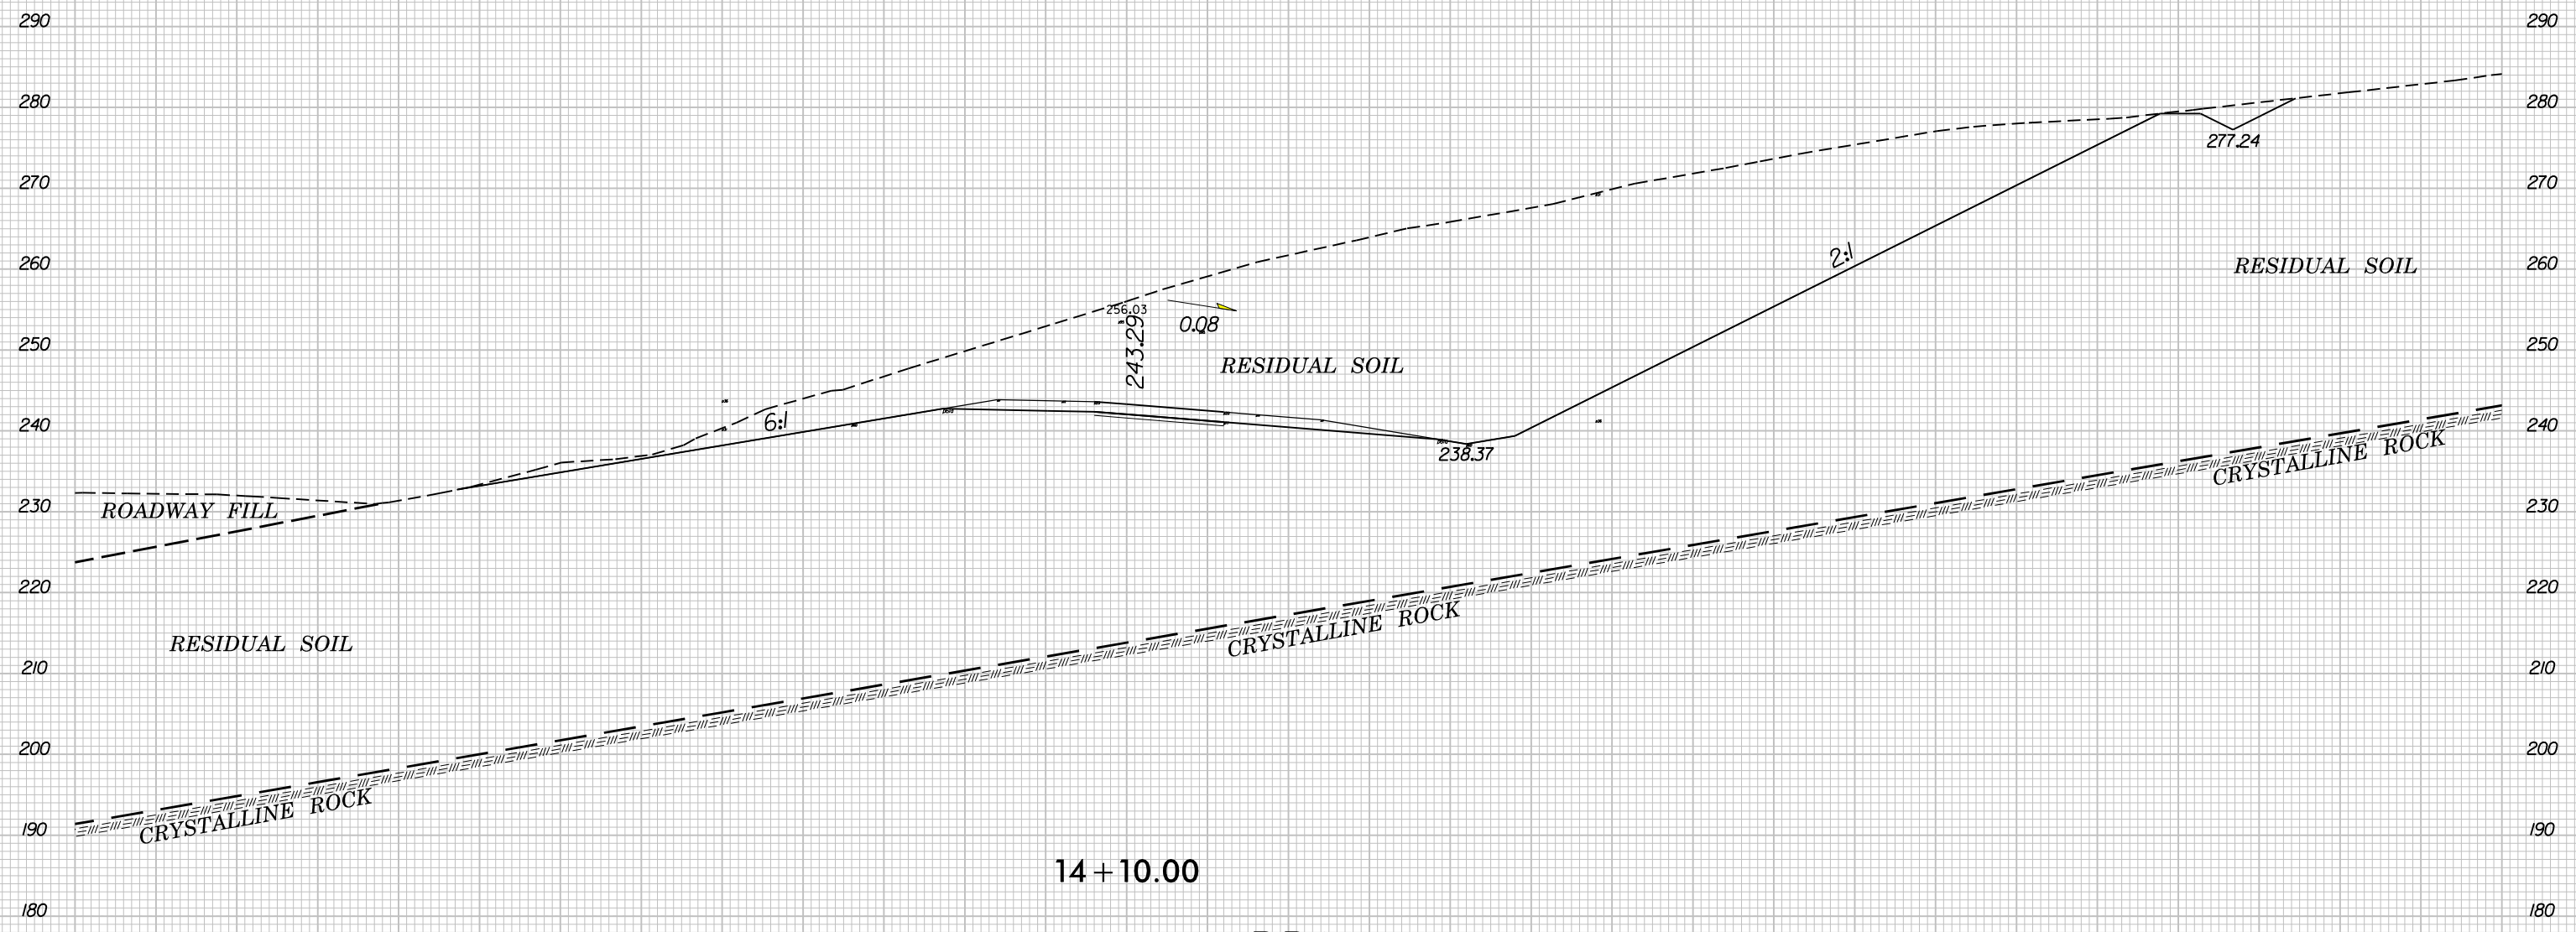

14 + 10.00

-RPA-

130 120 110 100 90 80 70 60 50 40 30 20 10 0 10 20 30 40 50 60 70 80 90 100 110 120 130 140 150 160 170

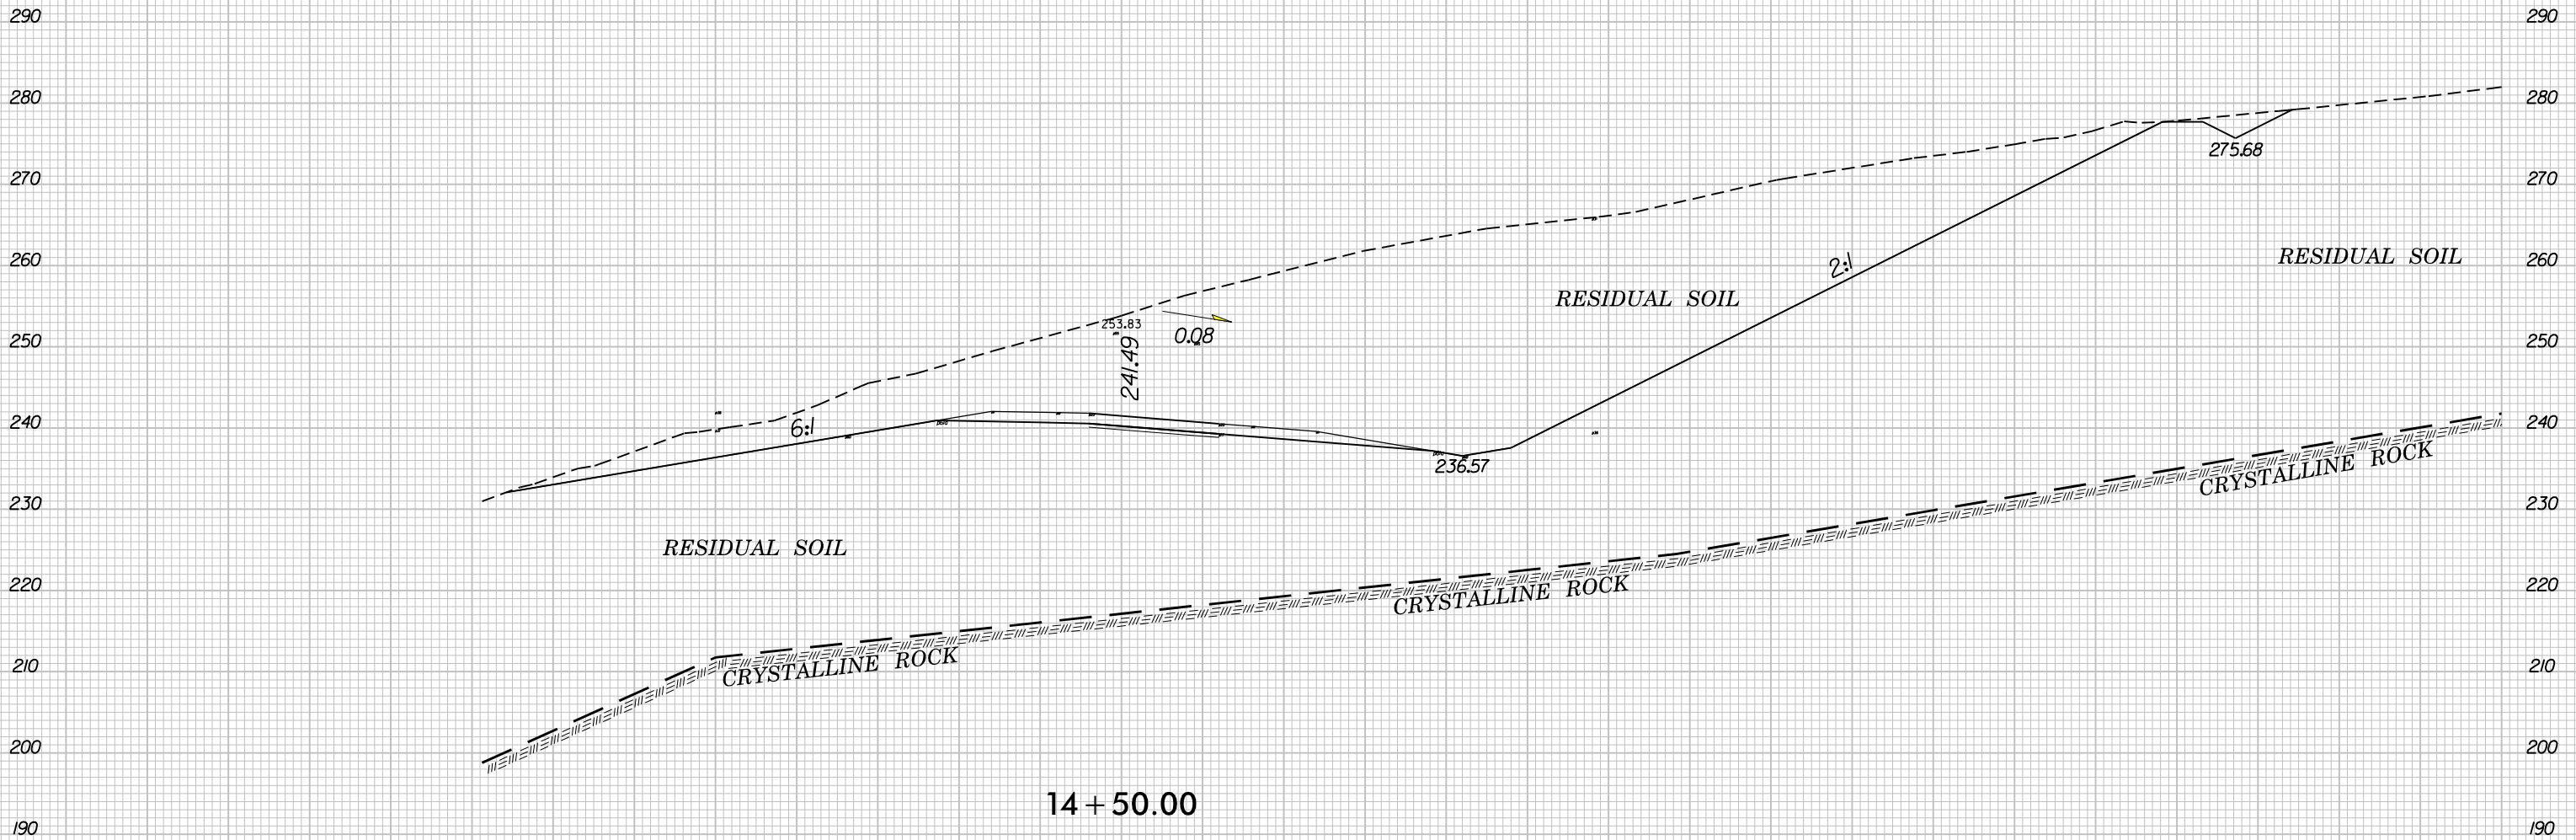


14 + 50.00

-RPA-

130 120 110 100 90 80 70 60 50 40 30 20 10 0 10 20 30 40 50 60 70 80 90 100 110 120 130 140 150 160 170

130 120 110 100 90 80 70 60 50 40 30 20 10 0 10 20 30 40 50 60 70 80 90 100 110 120 130 140 150 160 170


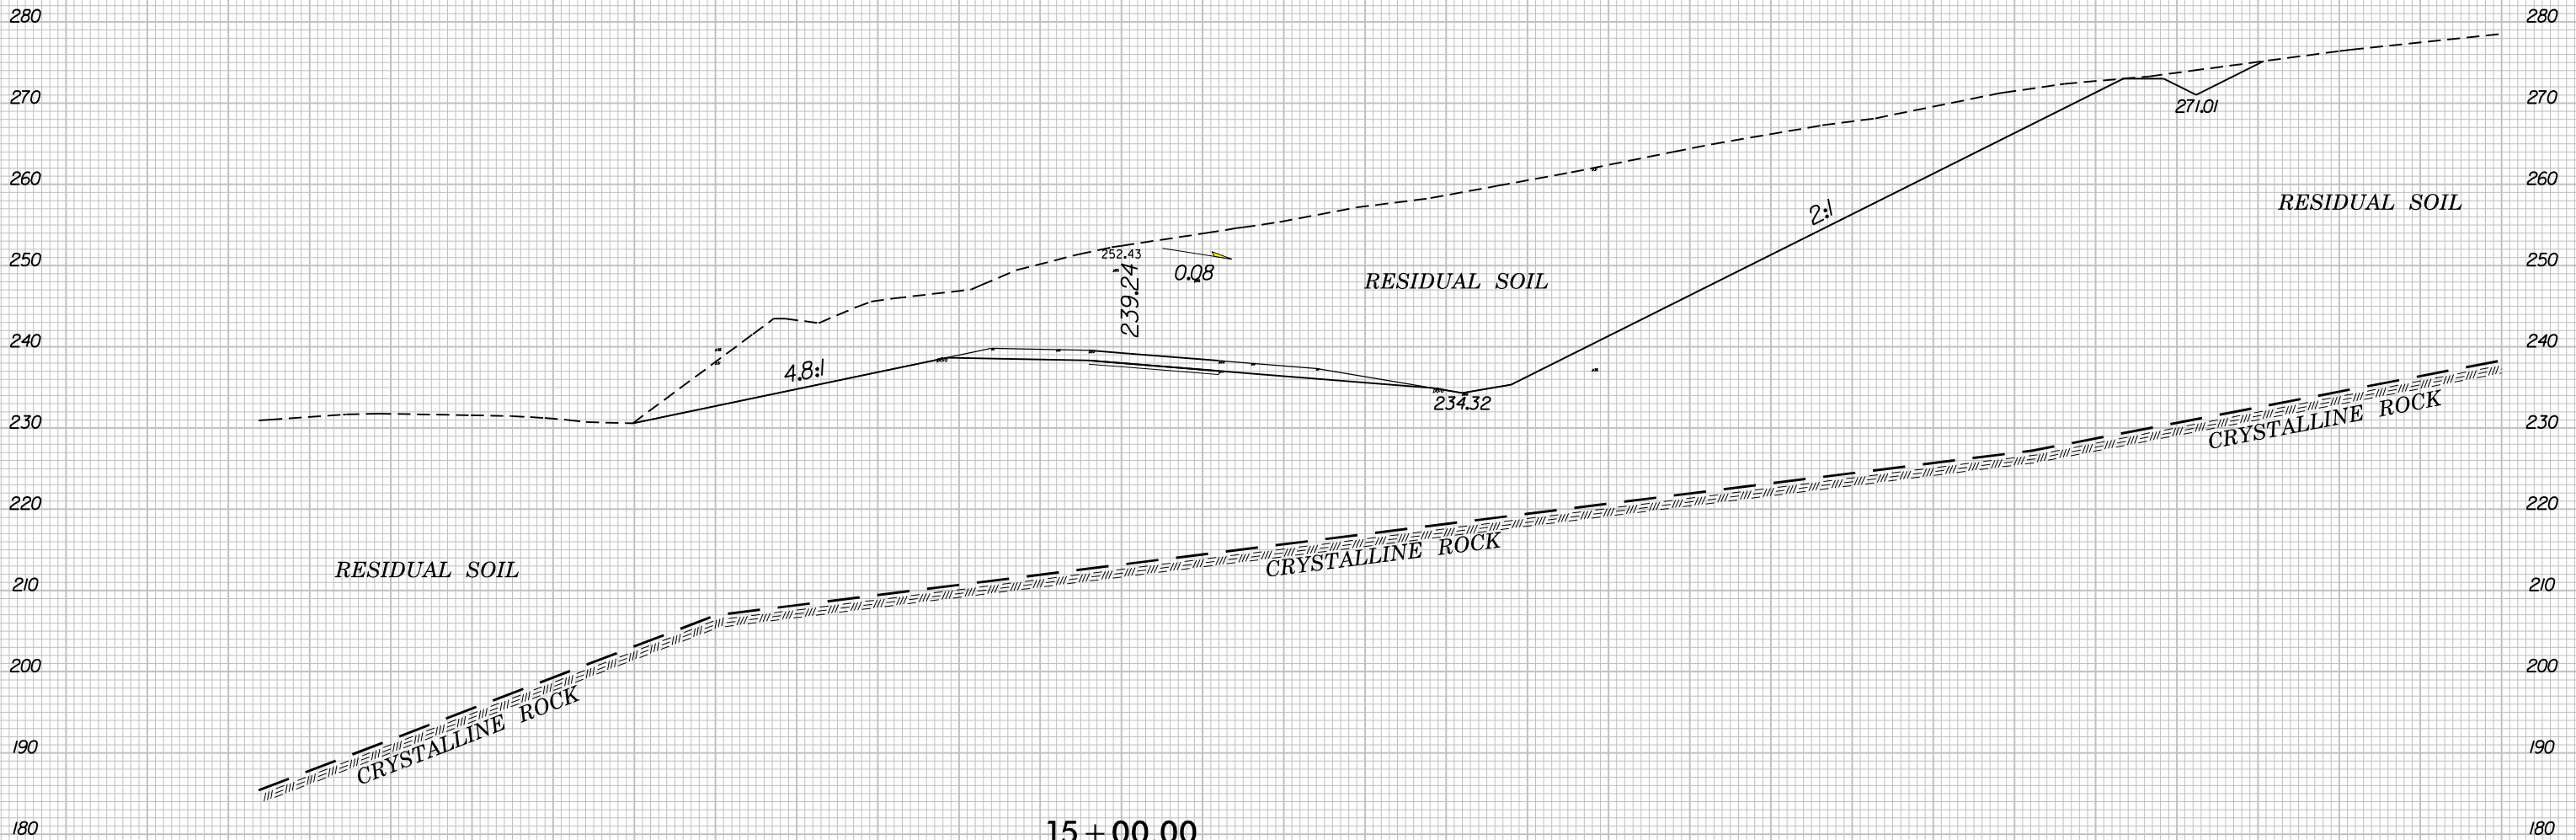


15 + 00.00
-RPA-

280 130 120 110 100 90 80 70 60 50 40 30 20 10 0 10 20 30 40 50 60 70 80 90 100 110 120 130 140 150 160 170 280



SOIL TEST RESULTS															
SAMPLE NO.	OFFSET	STATION	DEPTH INTERVAL	AASHTO CLASS.	L.L.	P.I.	% BY WEIGHT				% PASSING (SIEVES)			% MOISTURE	% ORGANIC
							C. SAND	F. SAND	SILT	CLAY	10	40	200		
SS-367	50RT	16+00	4.10-5.60	A-7-5(28)	69	31	12.8	10.4	7.7	69.1	100	92	78	-	-
SS-368	50RT	16+00	9.10-10.60	A-7-5(28)	65	26	2.8	13.2	29.1	54.9	100	99	87	-	-
SS-369	50RT	16+00	14.10-15.60	A-7-5(19)	57	18	3.0	19.1	35.2	42.7	100	99	83	30.3	-
SS-370	50RT	16+00	19.10-20.60	A-7-5(10)	46	11	5.7	25.0	34.8	34.6	100	99	75	-	-
SS-371	50RT	16+00	29.10-30.60	A-5(2)	49	5	22.4	30.9	30.5	16.3	100	90	52	-	-
SS-372	50RT	16+00	34.10-35.60	A-7-5(9)	49	11	7.5	30.7	41.5	20.3	98	96	68	38.7	-

SS-367
SS-368
SS-369
MS-369
SS-370
SS-371
SS-372
MS-372

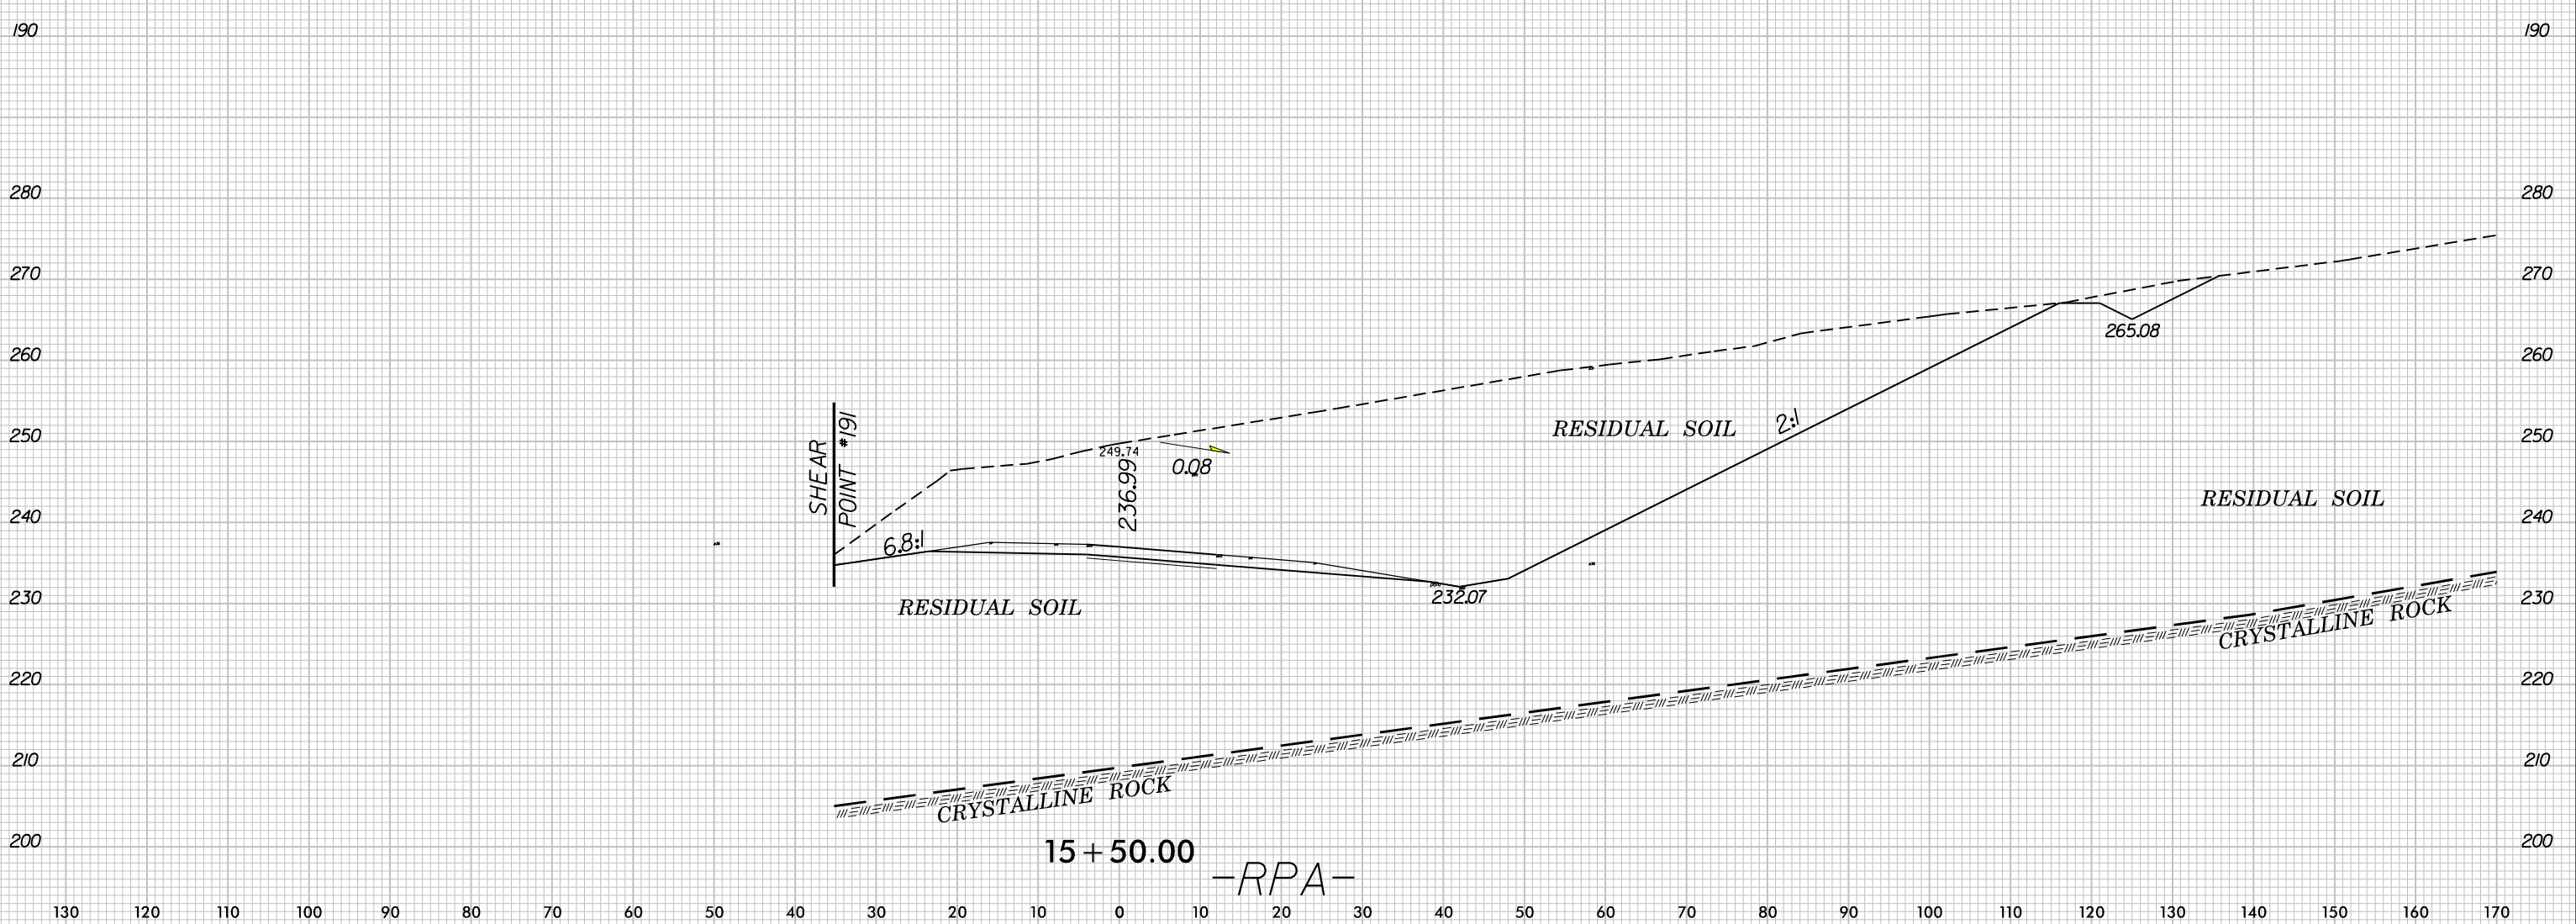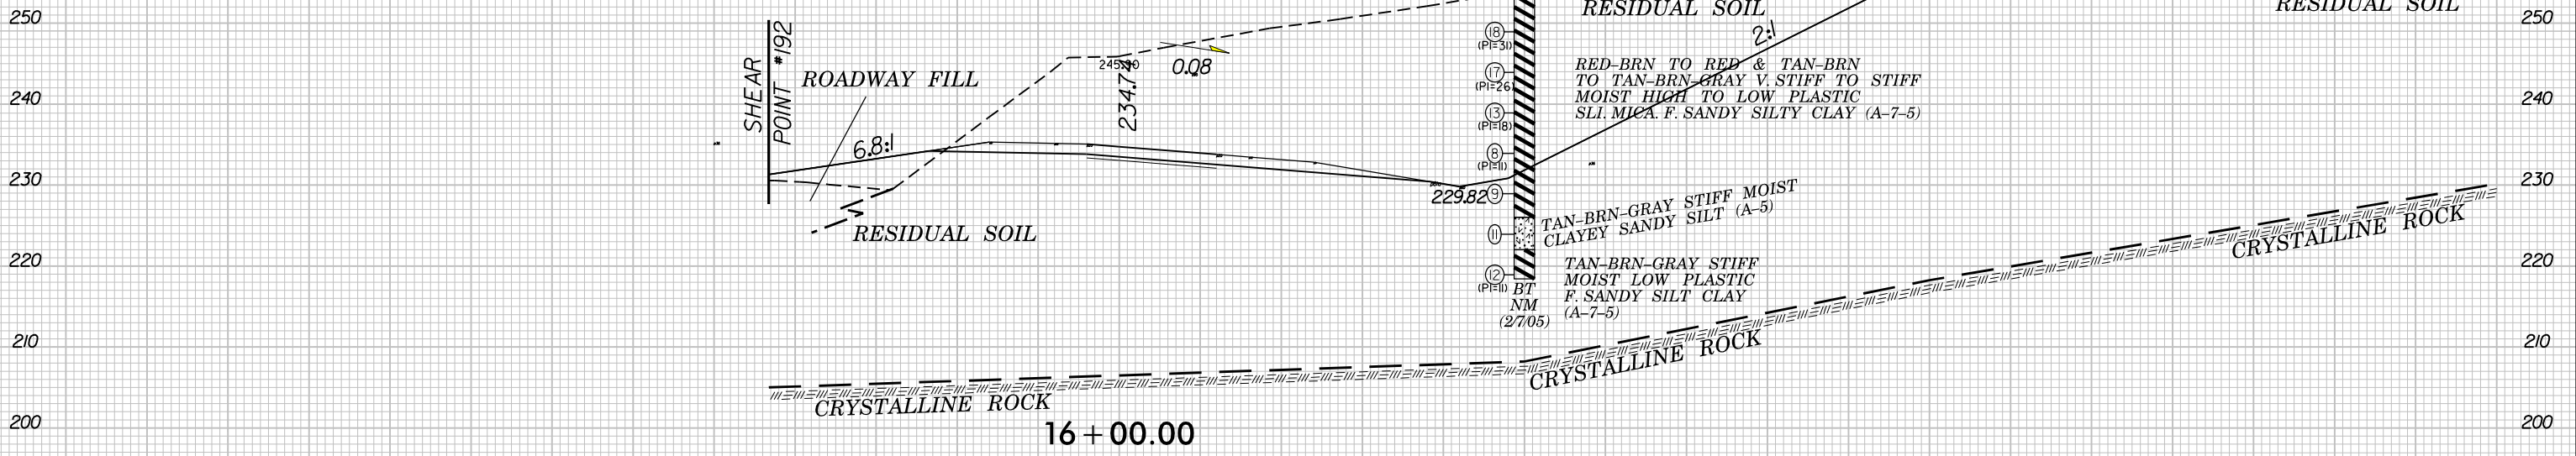





130 120 110 100 90 80 70 60 50 40 30 20 10 0 10 20 30 40 50 60 70 80 90 100 110 120 130 140 150 160 170

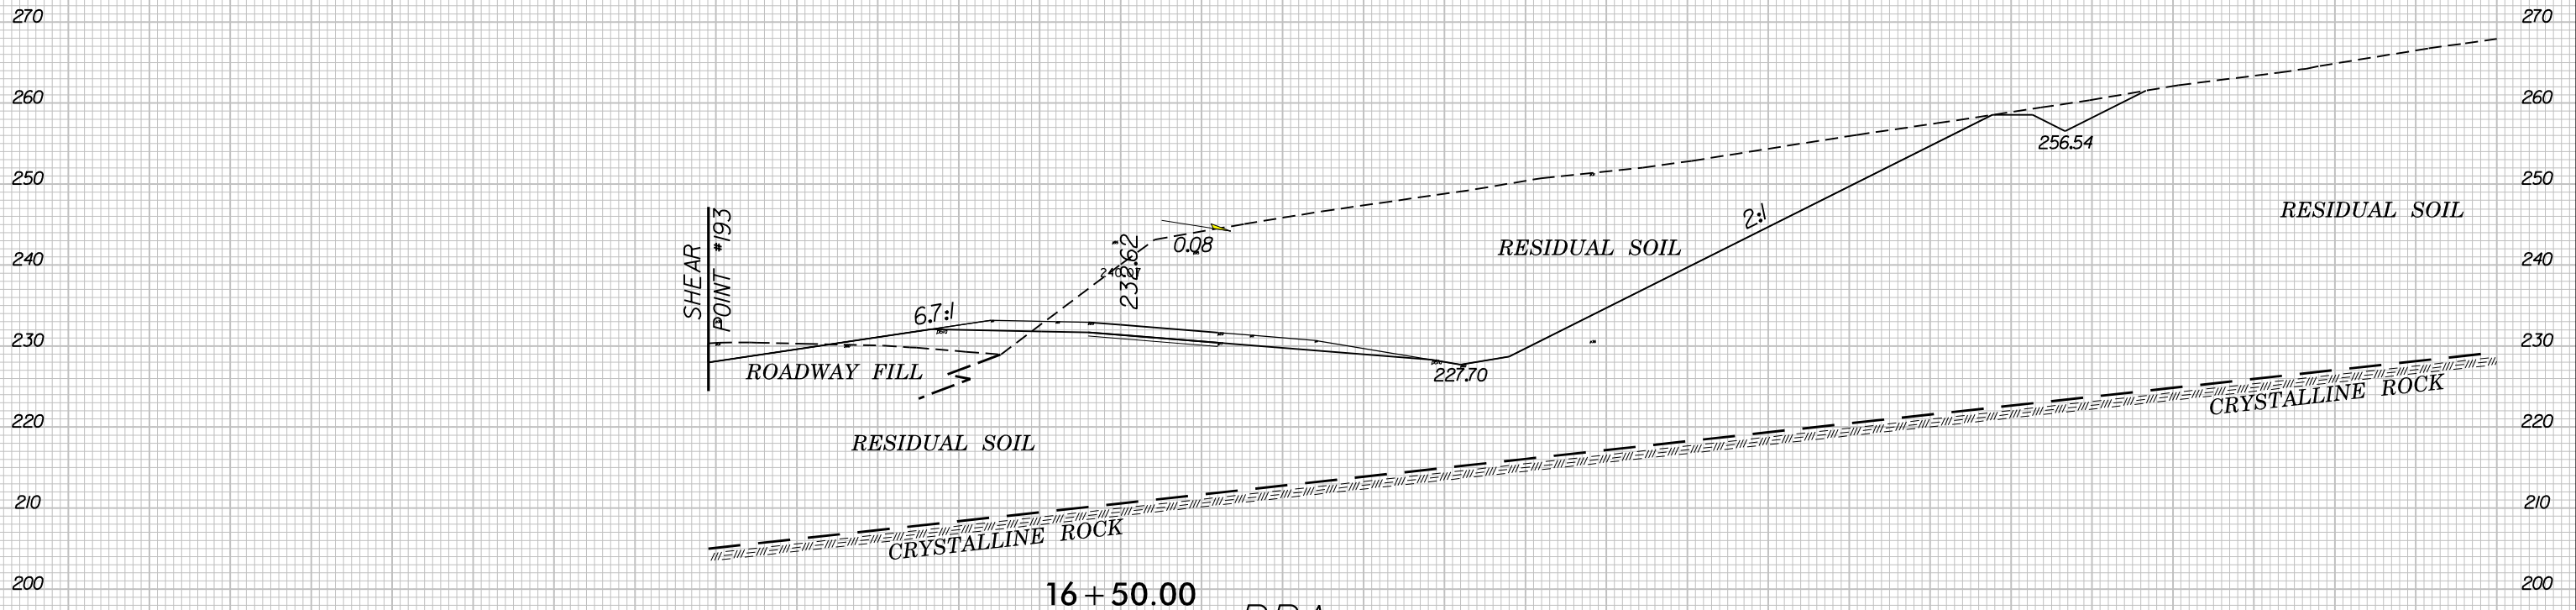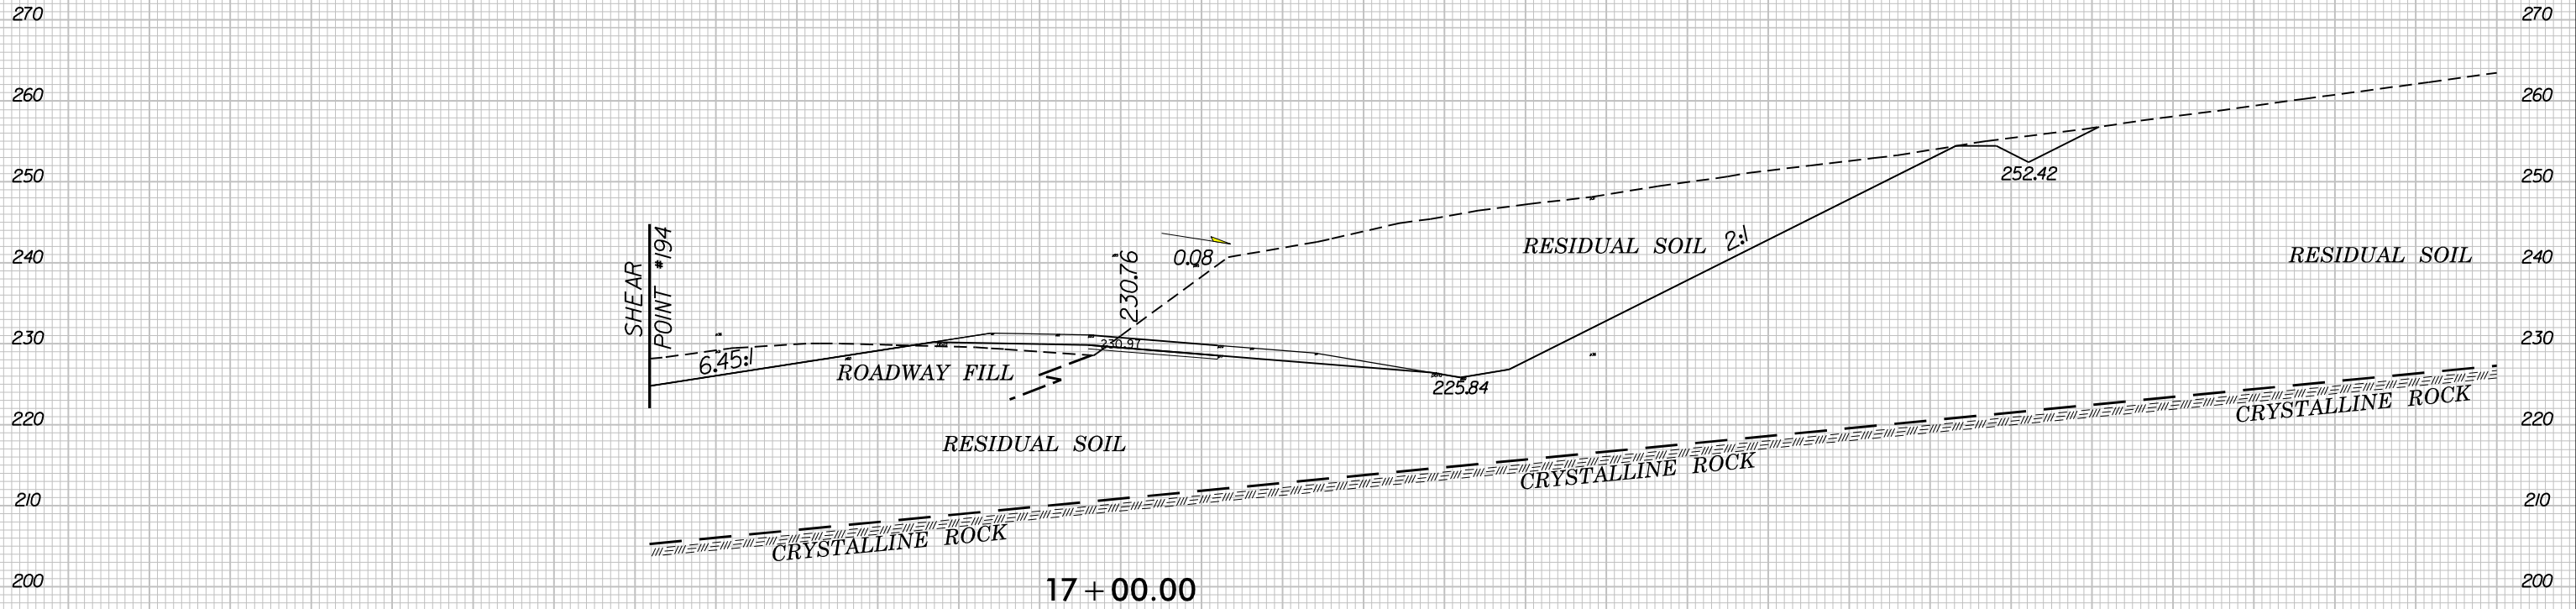

-RPA-

130 120 110 100 90 80 70 60 50 40 30 20 10 0 10 20 30 40 50 60 70 80 90 100 110 120 130 140 150 160 170



130 120 110 100 90 80 70 60 50 40 30 20 10 0 10 20 30 40 50 60 70 80 90 100 110 120 130 140 150 160 170

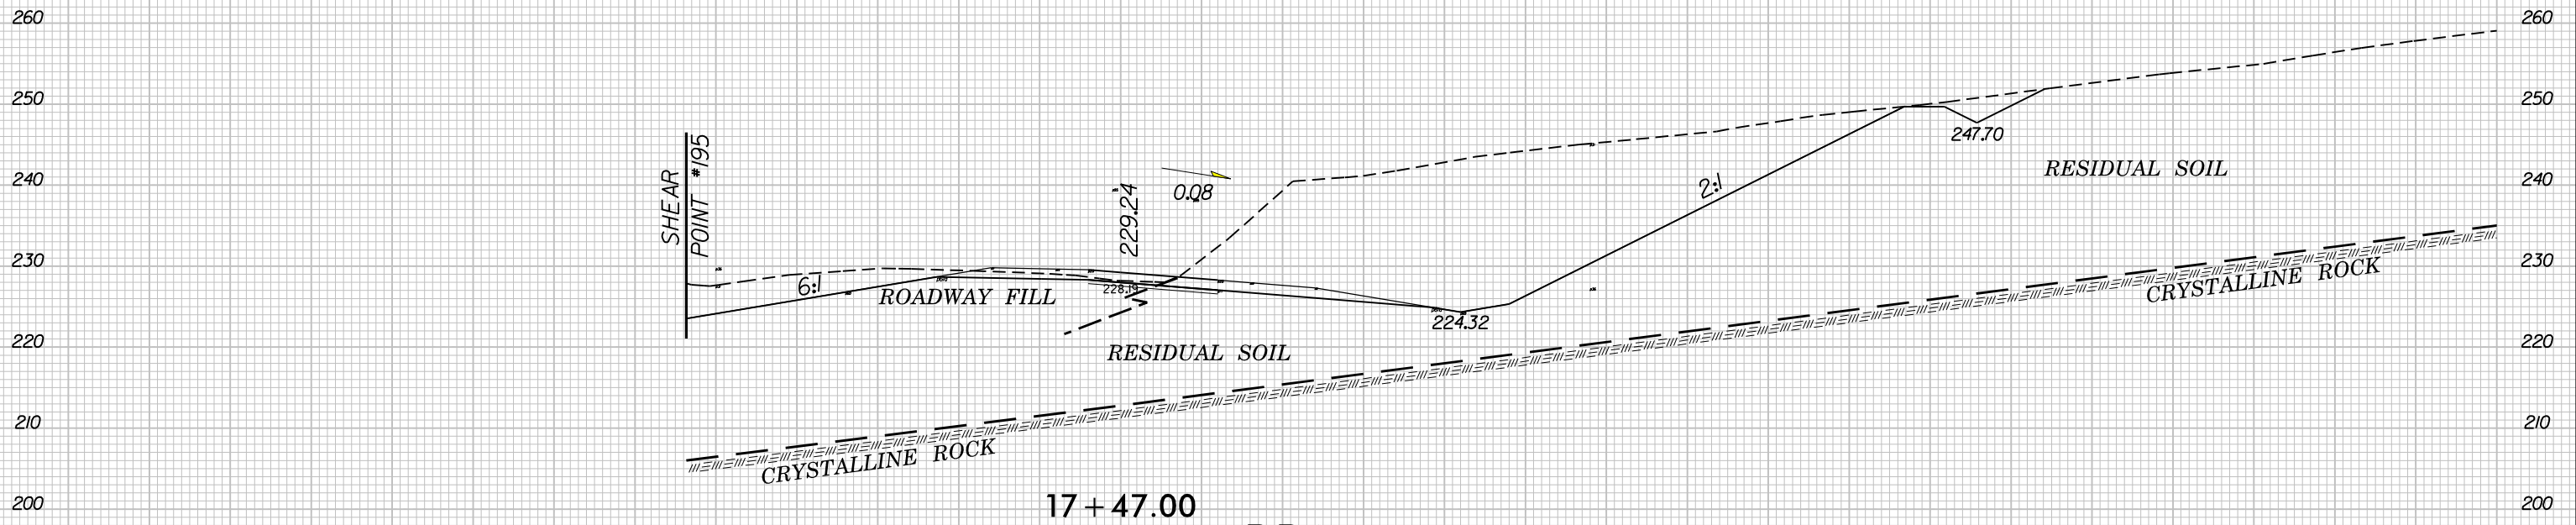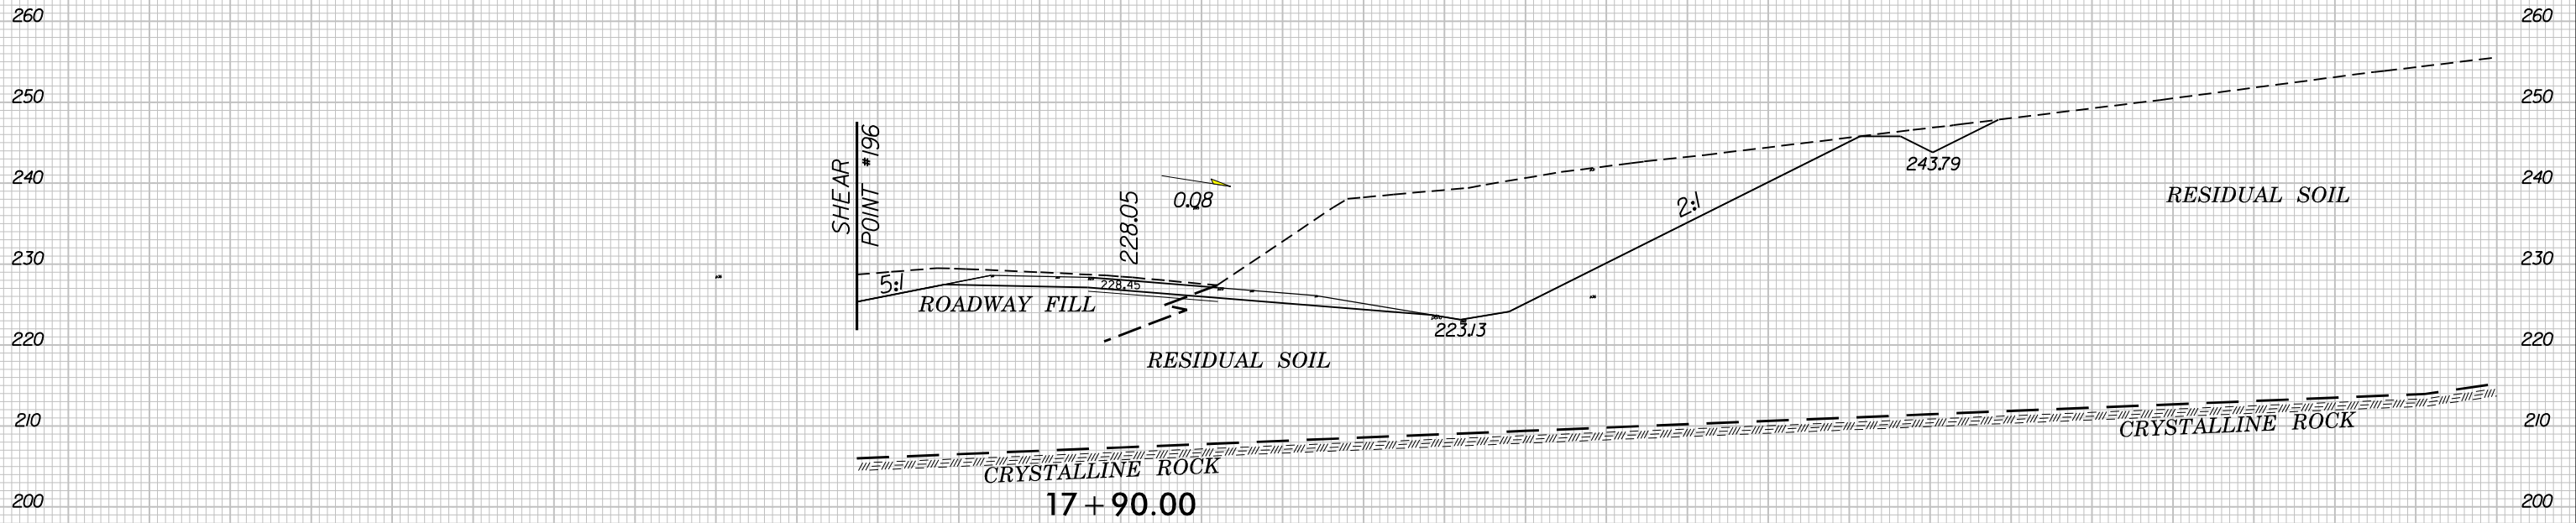

-RPA-

130 120 110 100 90 80 70 60 50 40 30 20 10 0 10 20 30 40 50 60 70 80 90 100 110 120 130 140 150 160 170

130 120 110 100 90 80 70 60 50 40 30 20 10 0 10 20 30 40 50 60 70 80 90 100 110 120 130 140 150 160 170

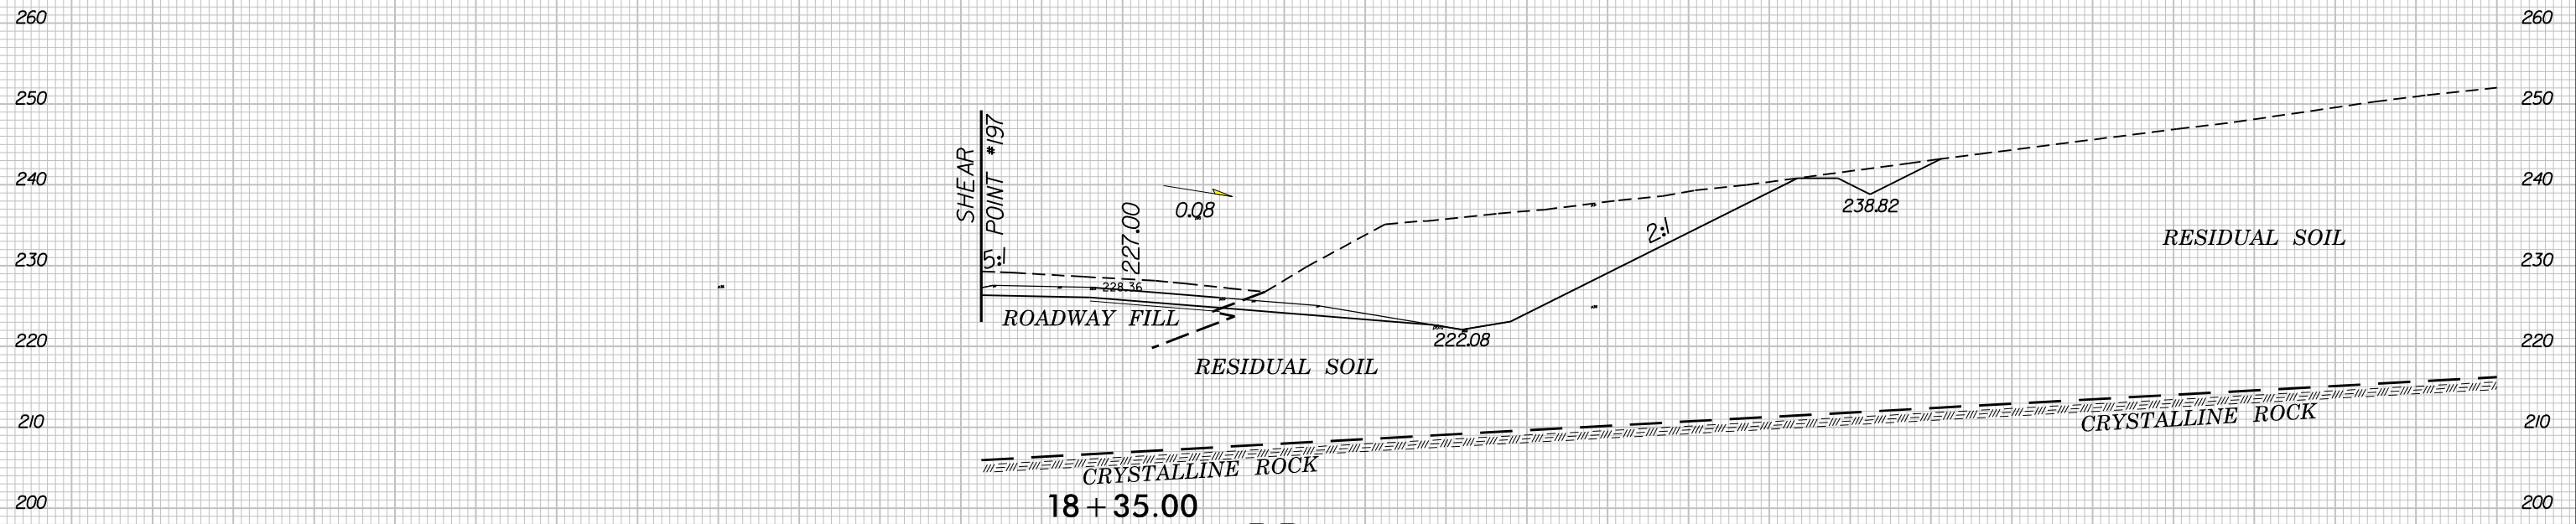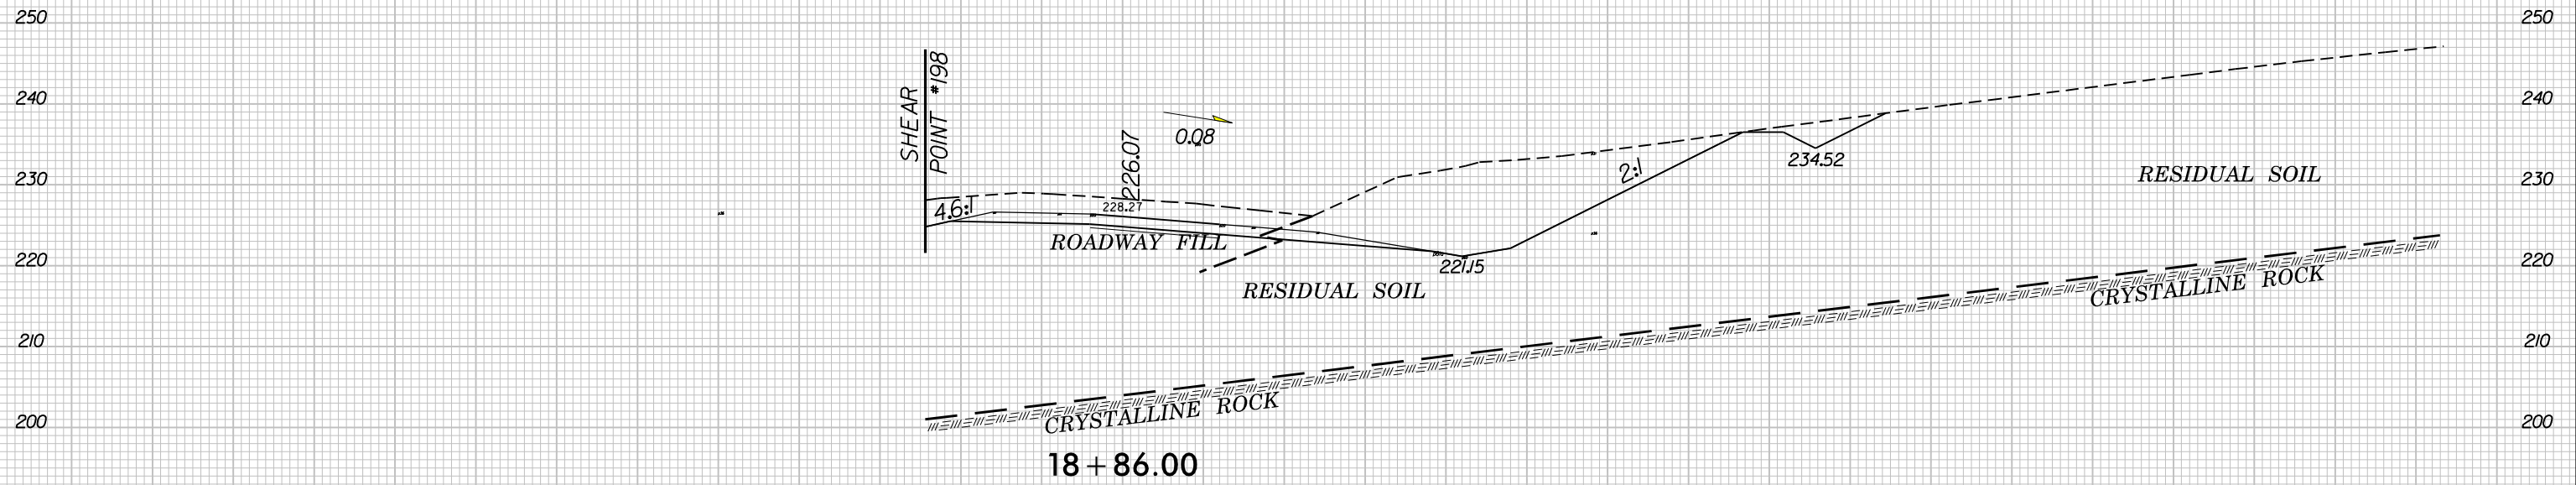

-RPA-

130 120 110 100 90 80 70 60 50 40 30 20 10 0 10 20 30 40 50 60 70 80 90 100 110 120 130 140 150 160 170