


TIP NO.	SHEET NO.
A-0011C	PMP-4

APPROVED: _____

DATE: 9/11/2019

SEAL


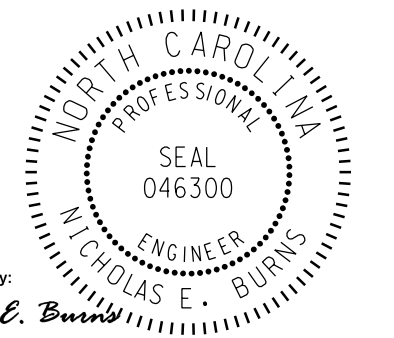




DocuSigned by:
Nicholas E. Burns
77848AEAD00AEB

**DOCUMENT NOT CONSIDERED FINAL
UNLESS ALL SIGNATURES COMPLETED**



RAMEY KEMP & ASSOCIATES, INC.
Transportation Engineers
8307 University Executive Park Drive, Suite 260
Charlotte, North Carolina 28262
704-549-4260 Tel. 704-549-4277 Fax.
www.rameykemp.com
NC License No. C-0910

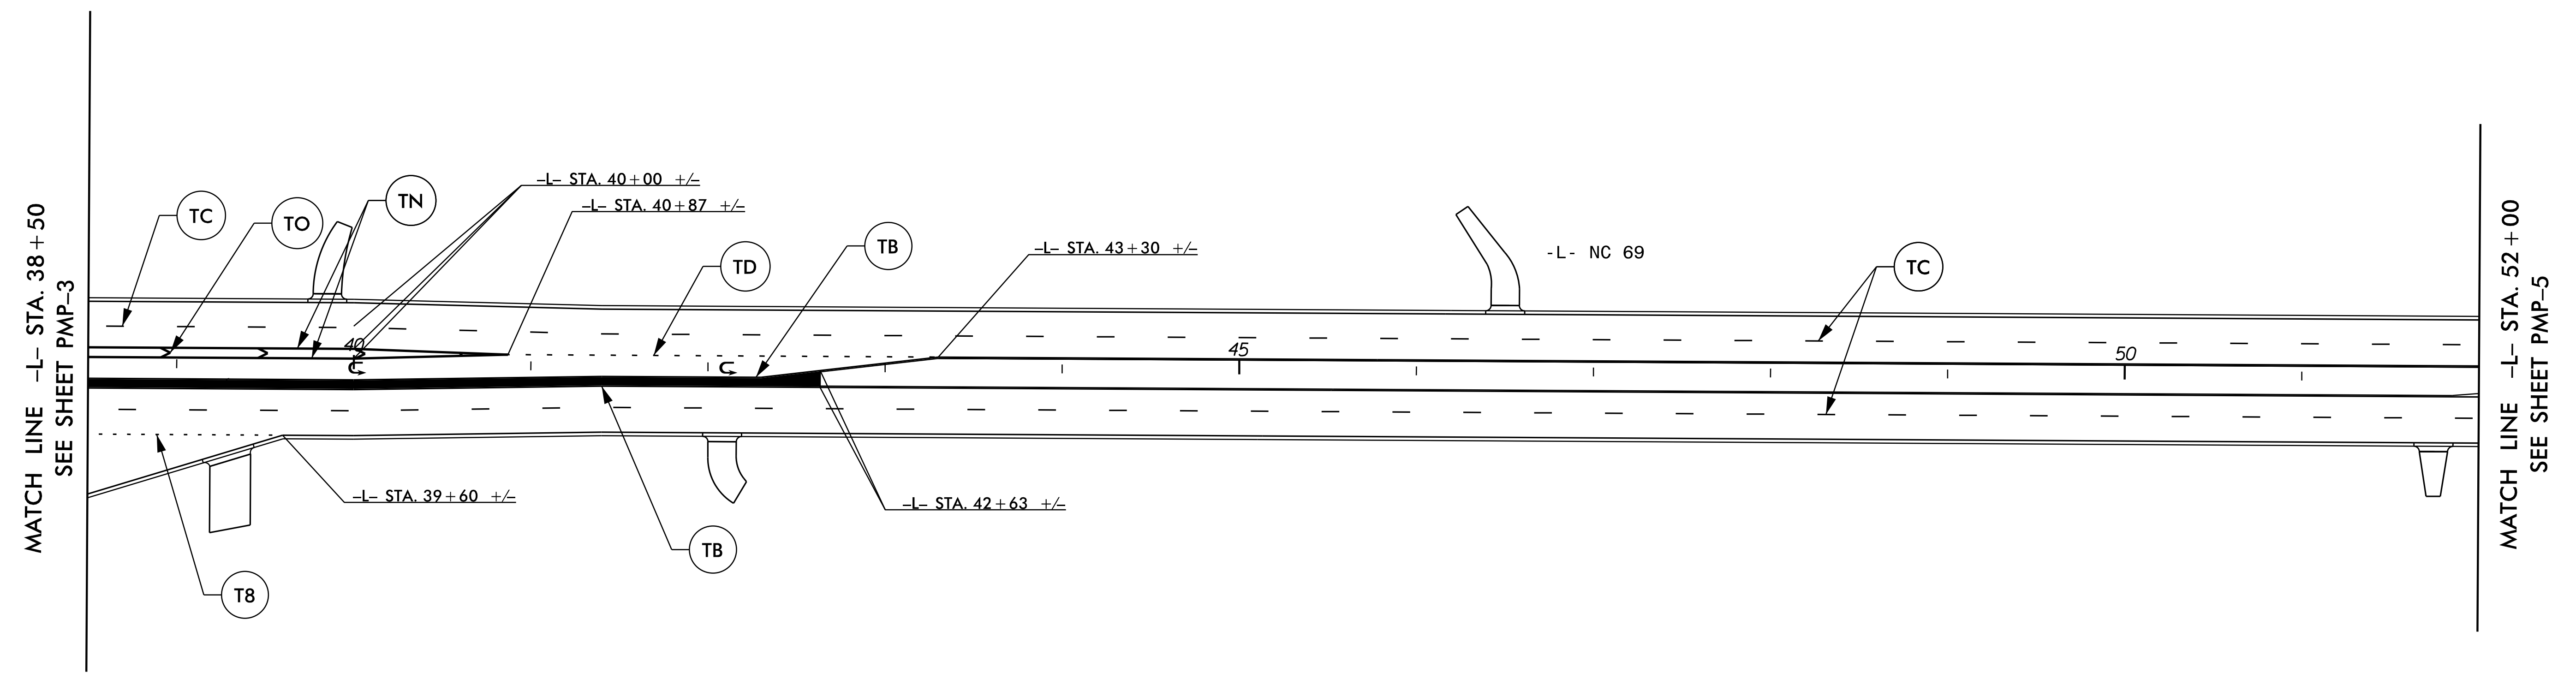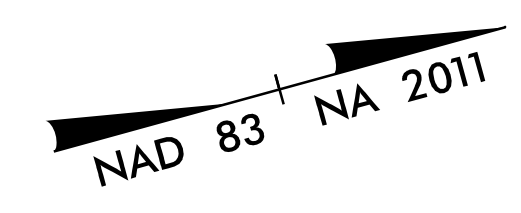

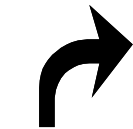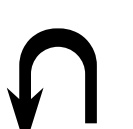SYMBOL LEGEND					
	UB	RIGHT ARROW		UT	U-TURN ARROW

**PAVEMENT
MARKING DETAILS**