


SEAL

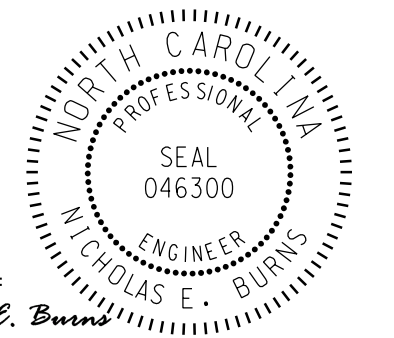


DocuSigned by:
 Nicholas E. Burns
 778882A20046E



**DOCUMENT NOT CONSIDERED FINAL
 UNLESS ALL SIGNATURES COMPLETED**



**RAMEY KEMP
 & ASSOCIATES, INC.**
 Transportation Engineers
 8307 University Executive Park Drive, Suite 260
 Charlotte, North Carolina 28262
 704-549-4260 Tel. 704-549-4277 Fax.
 www.rameykemp.com
 NC License No. C-0910

NAD 83 NA 2011

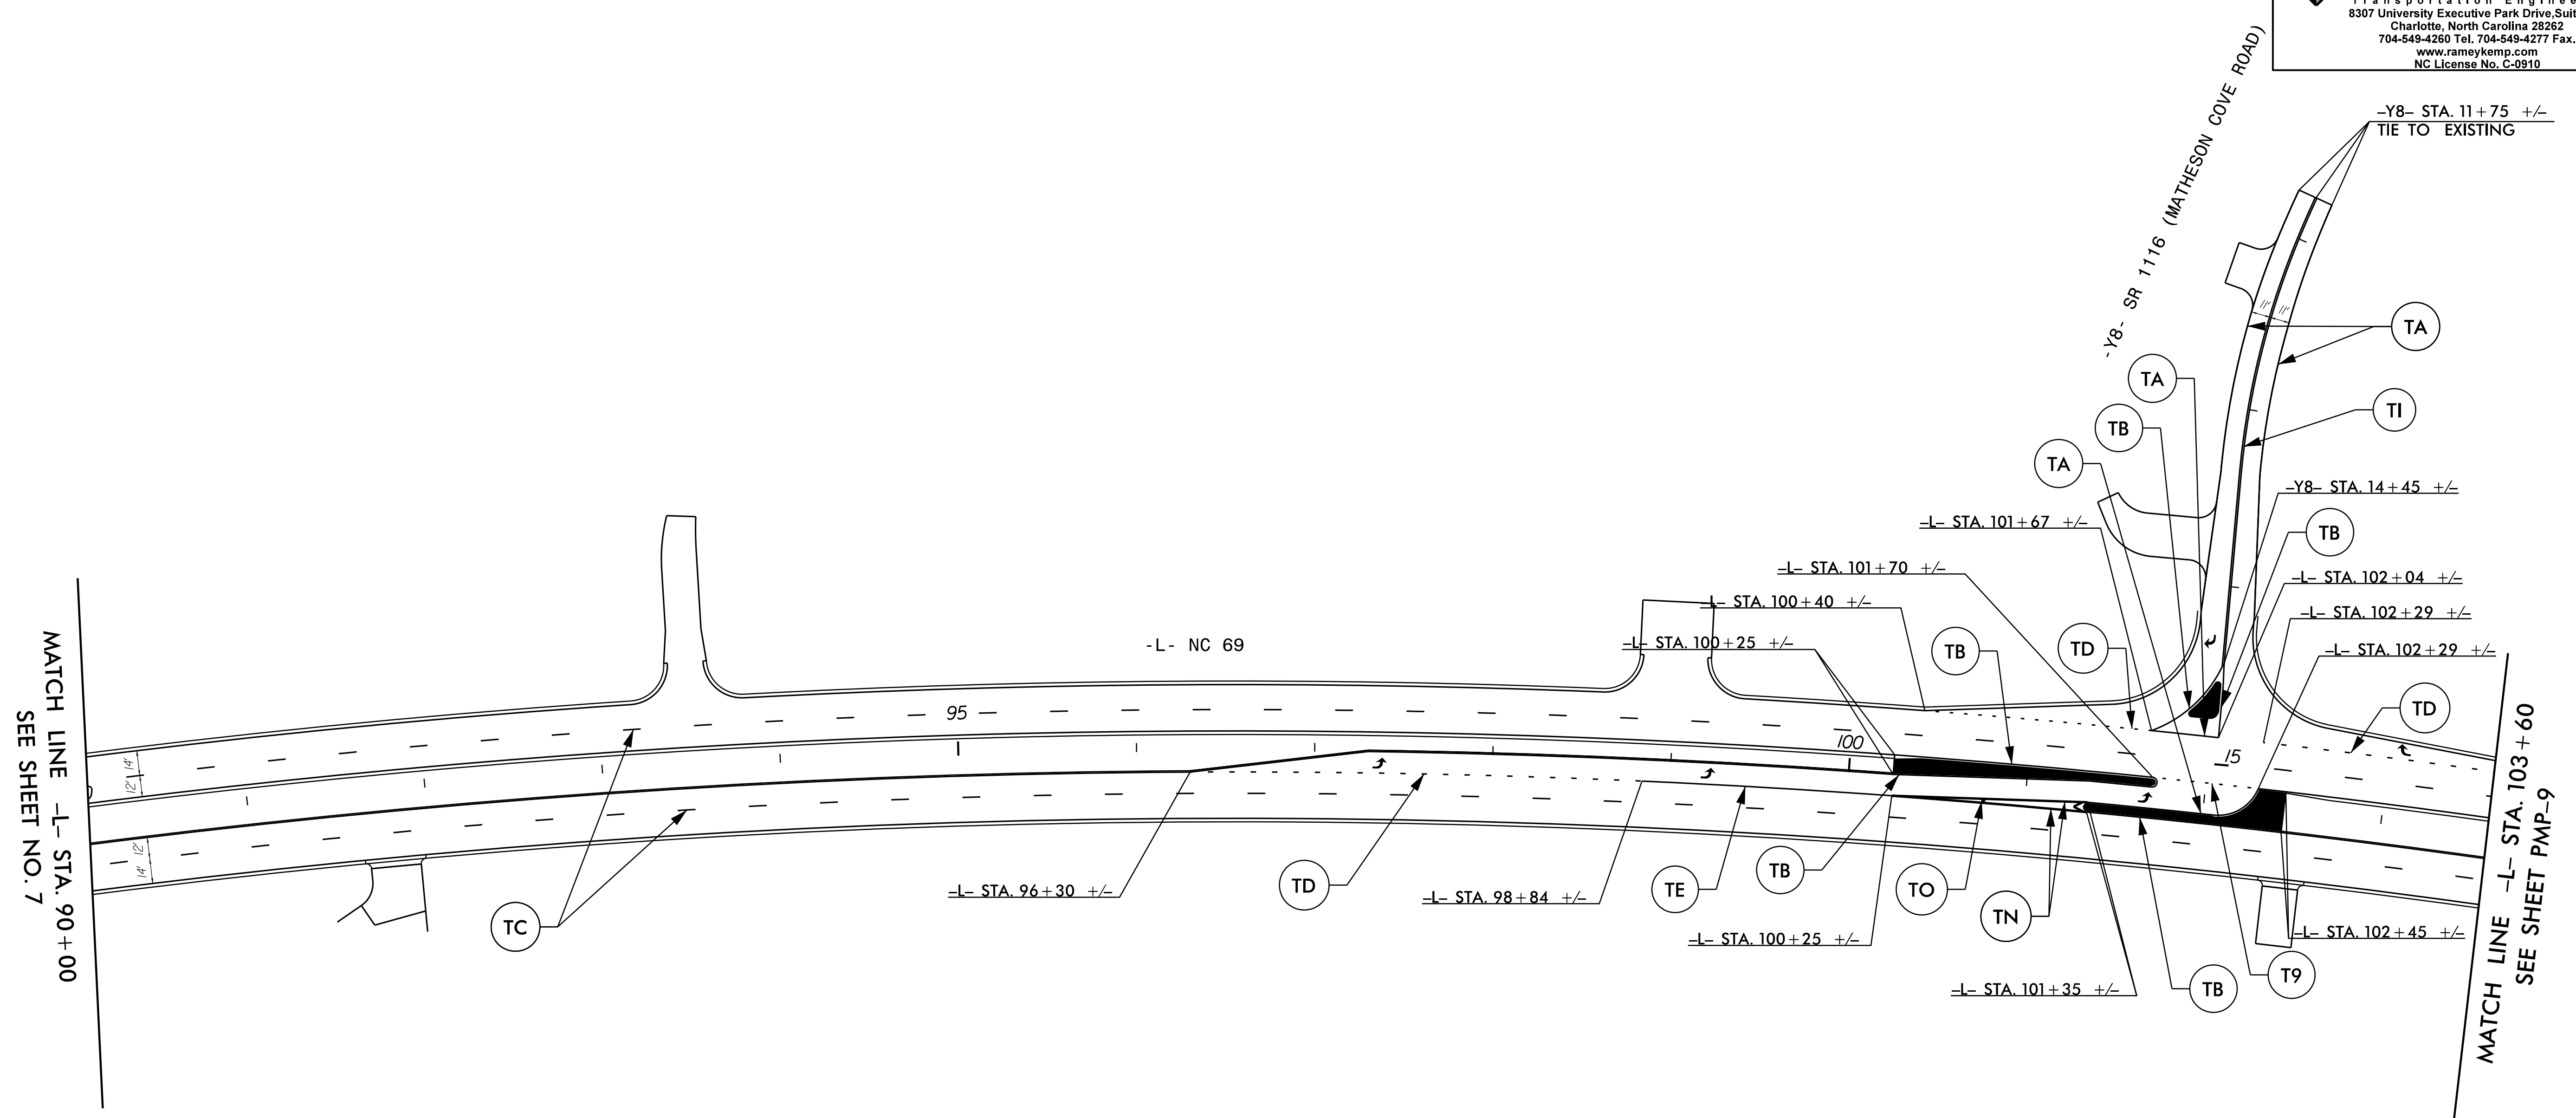

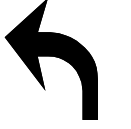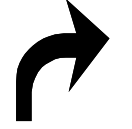SYMBOL LEGEND					
	UA	LEFT ARROW		UB	RIGHT ARROW

**PAVEMENT
 MARKING DETAILS**