


TIP NO. A-0011C	SHEET NO. PMP-9
APPROVED: _____	
DATE: 9/11/2019	
SEAL	
<small>DocuSigned by: Nicholas E. Burns</small>	
DOCUMENT NOT CONSIDERED FINAL UNLESS ALL SIGNATURES COMPLETED	
RAMEY KEMP & ASSOCIATES, INC. Transportation Engineers 8307 University Executive Park Drive, Suite 260 Charlotte, North Carolina 28262 704-549-4260 Tel. 704-549-4277 Fax. www.rameykemp.com NC License No. C-0910	

NAD 83 NA 2011

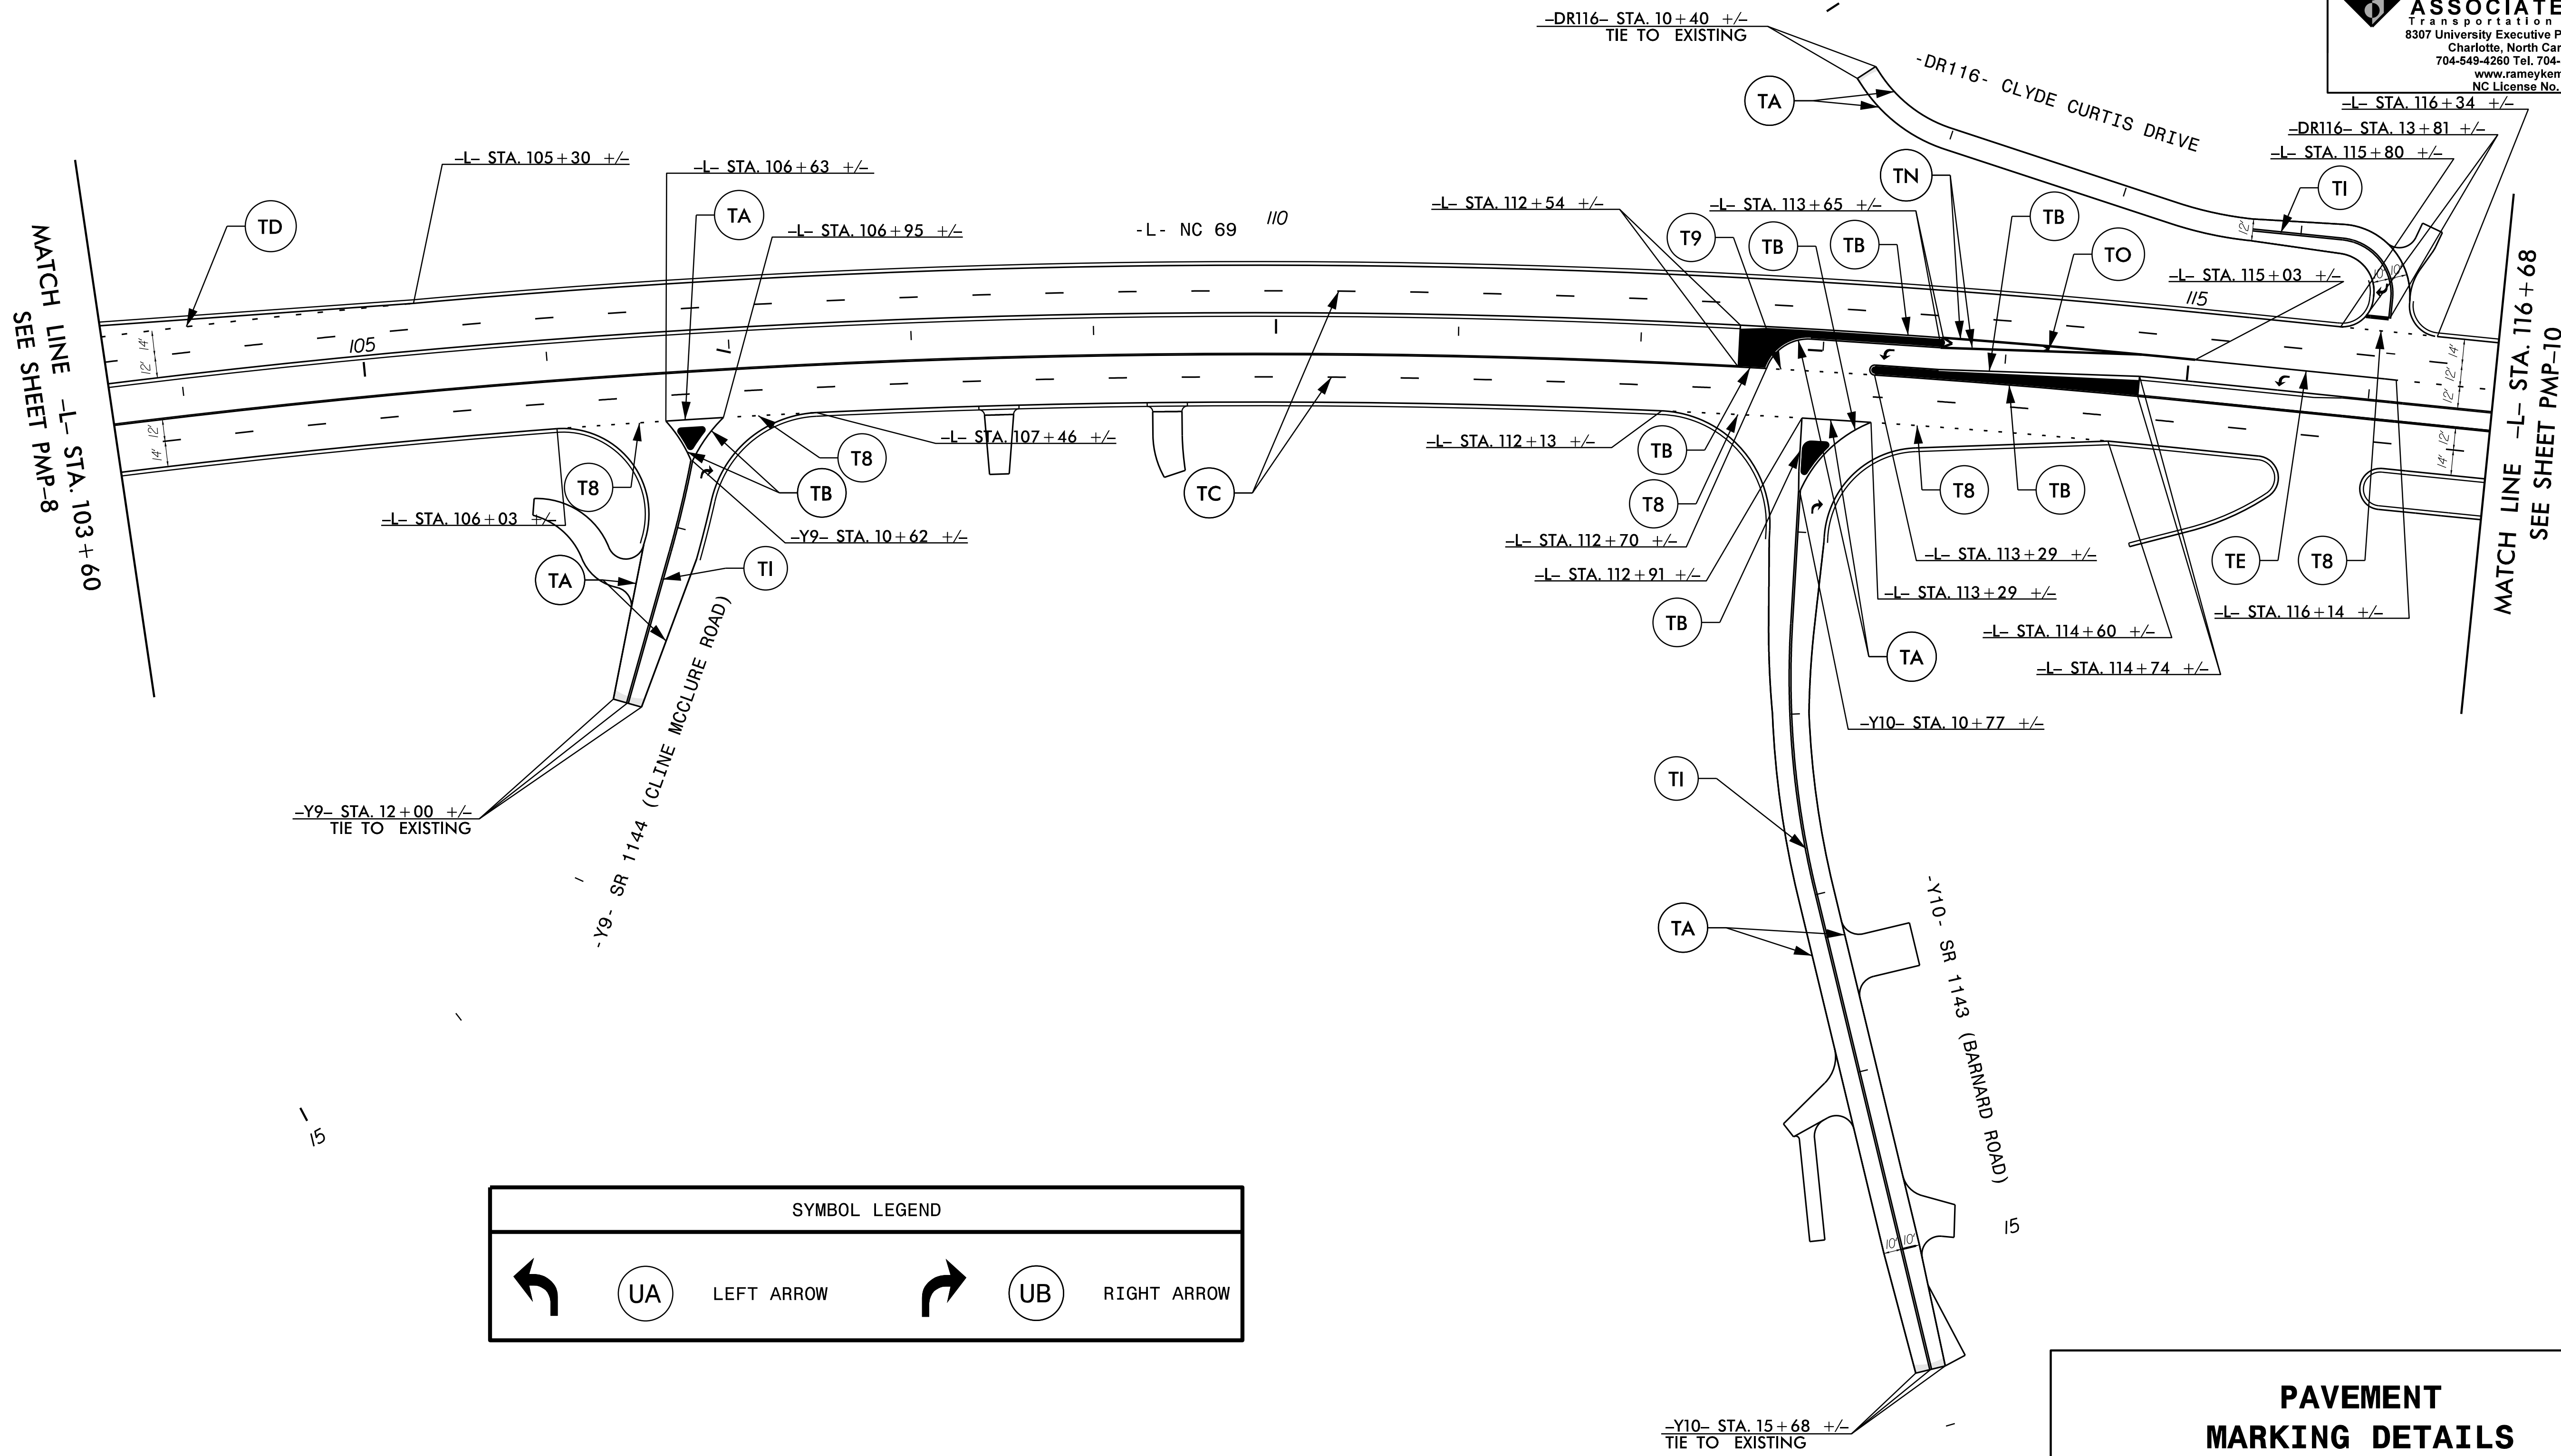

SYMBOL LEGEND					
	UA	LEFT ARROW		UB	RIGHT ARROW

**PAVEMENT
MARKING DETAILS**