
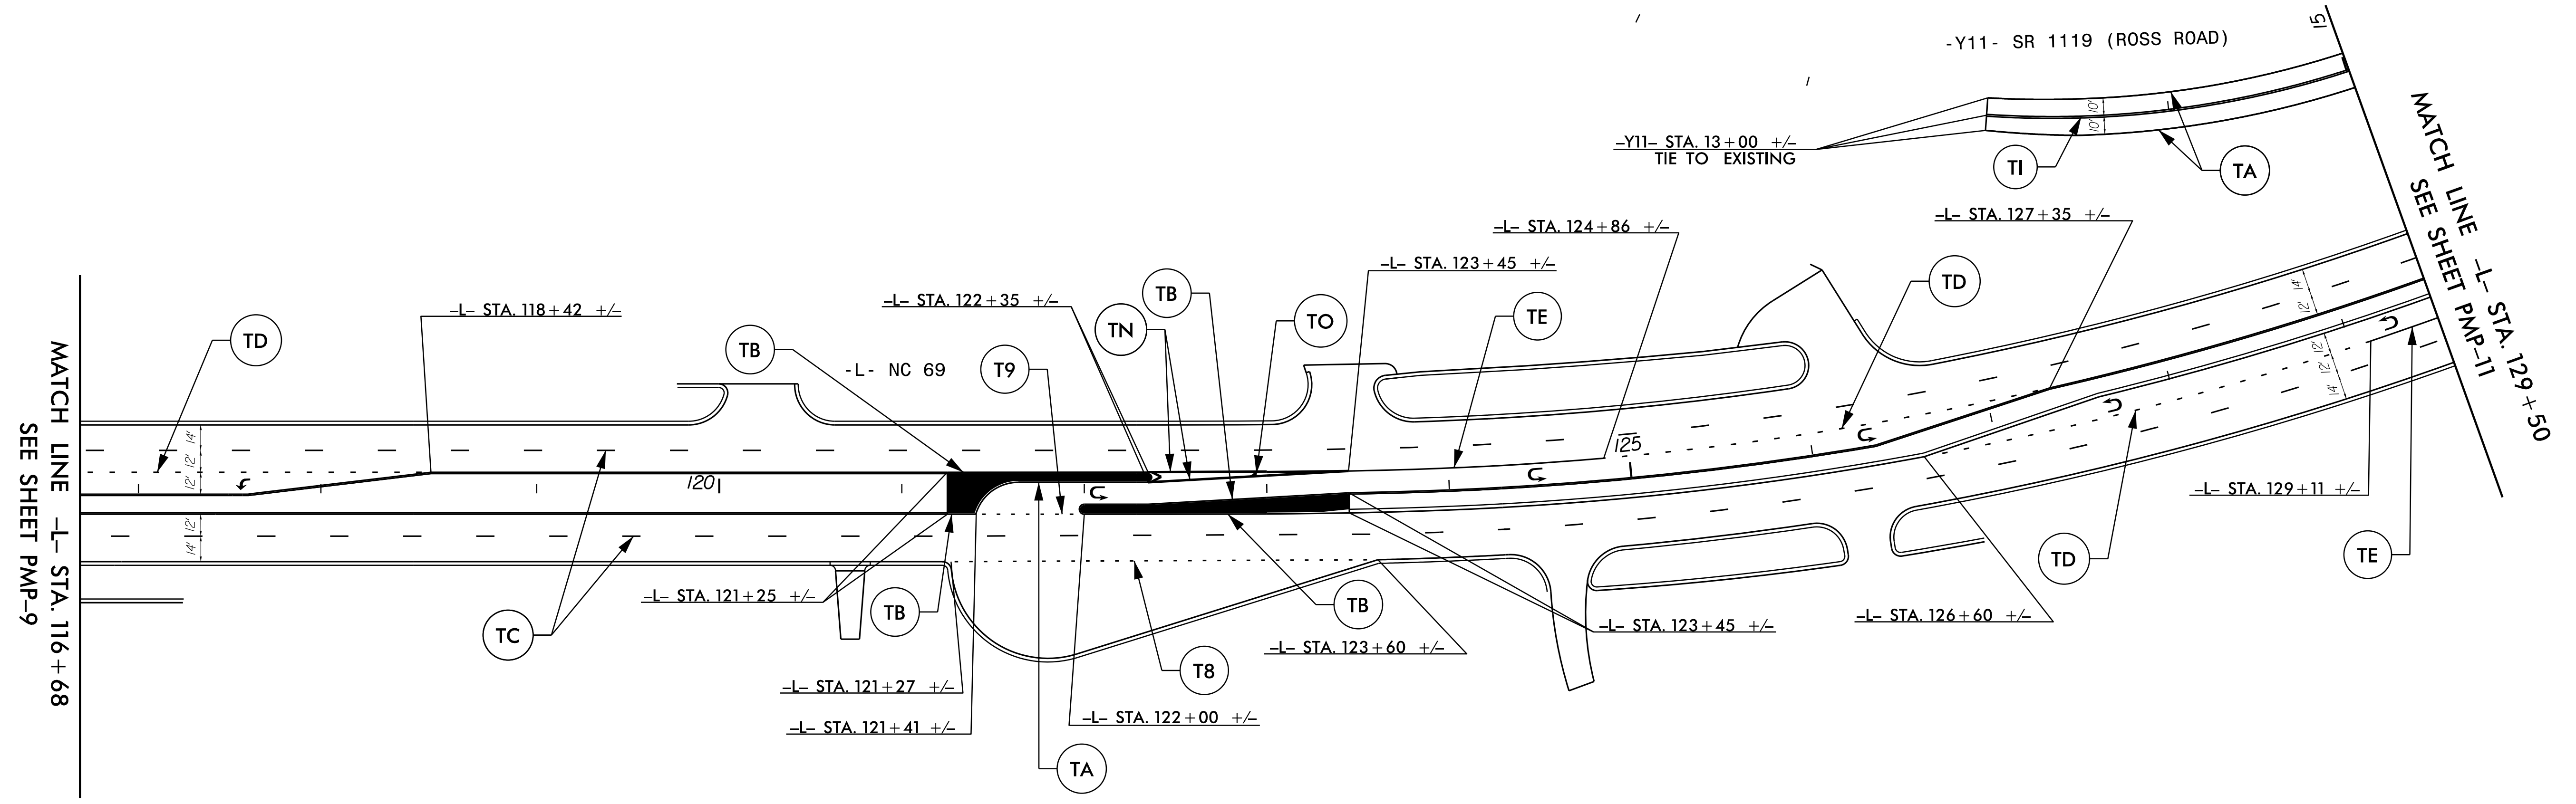


TIP NO. A-0011C	SHEET NO. PMP-10
APPROVED: _____	
DATE: 9/11/2019	
SEAL	
<small>DocuSigned by: Nicholas E. Burns</small>	
DOCUMENT NOT CONSIDERED FINAL UNLESS ALL SIGNATURES COMPLETED	
 RAMEY KEMP & ASSOCIATES, INC. Transportation Engineers 8307 University Executive Park Drive, Suite 260 Charlotte, North Carolina 28262 704-549-4260 Tel. 704-549-4277 Fax. www.rameykemp.com NC License No. C-0910	

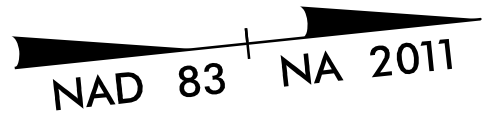

SYMBOL LEGEND					
	UA	LEFT ARROW		UT	U-TURN ARROW
	UB	RIGHT ARROW			

**PAVEMENT
MARKING DETAILS**