


APPROVED: _____
 DATE: 9/11/2019

SEAL


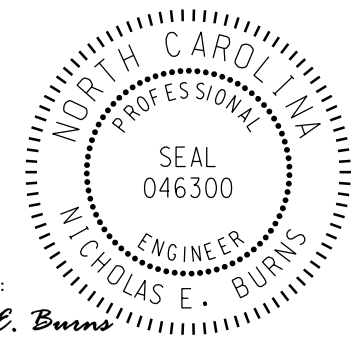




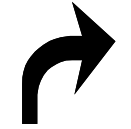

DocuSigned by:
 Nicholas E. Burns

**DOCUMENT NOT CONSIDERED FINAL
 UNLESS ALL SIGNATURES COMPLETED**



**RAMHEY KEMP
 & ASSOCIATES, INC.**
 Transportation Engineers
 8307 University Executive Park Drive, Suite 260
 Charlotte, North Carolina 28262
 704-549-4260 Tel. 704-549-4277 Fax.
 www.rameykemp.com
 NC License No. C-0910

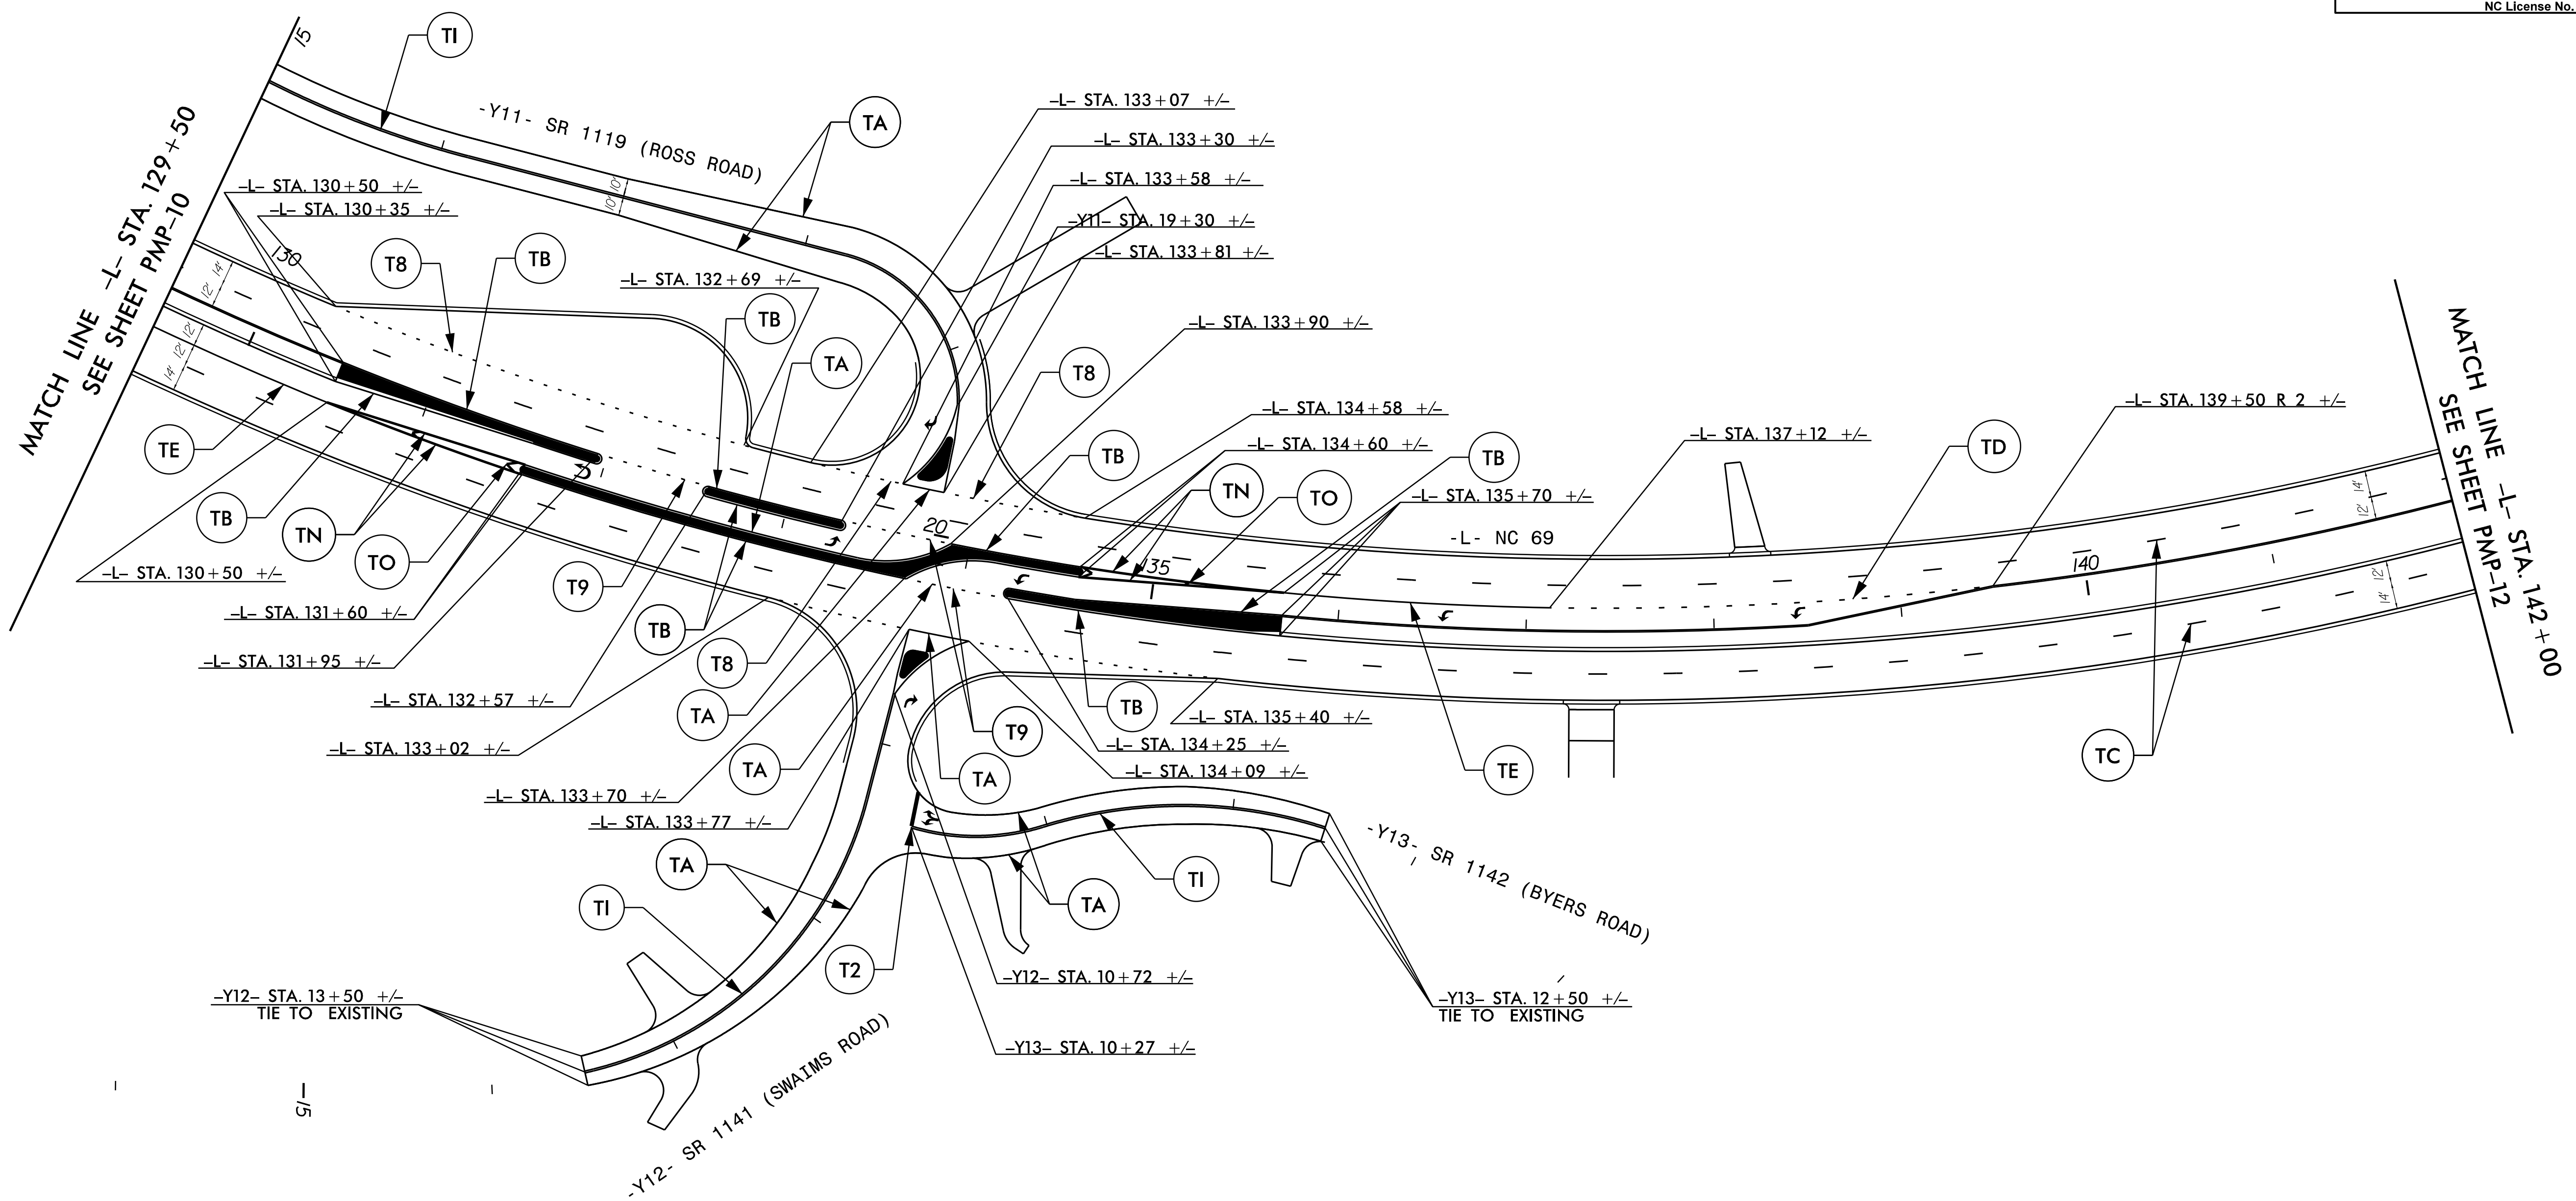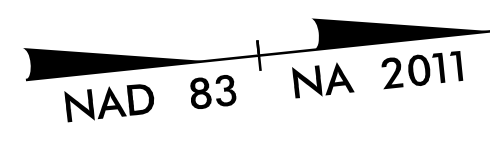

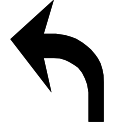SYMBOL LEGEND			
		LEFT ARROW	
		RIGHT ARROW	

**PAVEMENT
 MARKING DETAILS**