
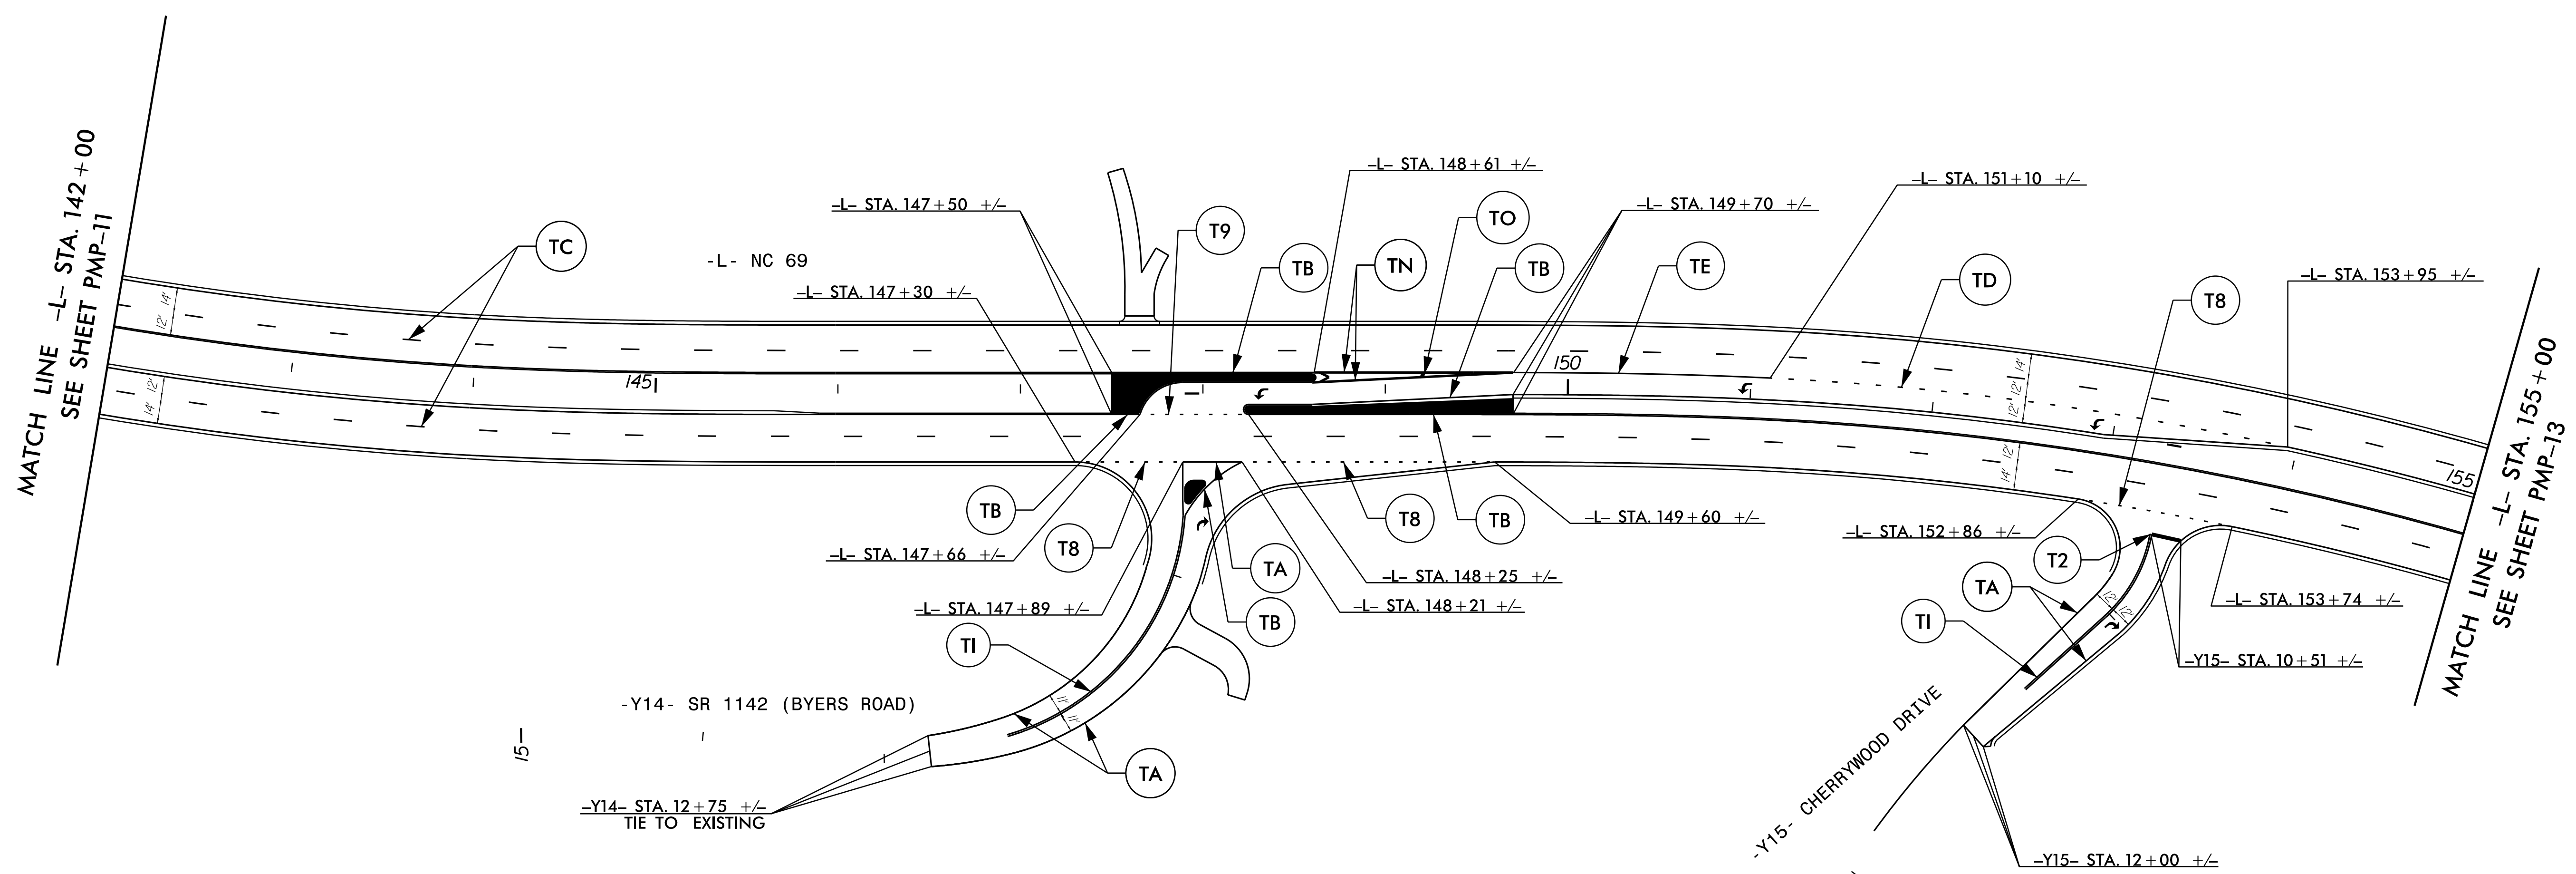


TIP NO. A-0011C	SHEET NO. PMP-12
APPROVED: _____	
DATE: 9/11/2019	
SEAL	
Documented by: Nicholas E. Burns	
<b>DOCUMENT NOT CONSIDERED FINAL UNLESS ALL SIGNATURES COMPLETED</b>	
<b>RAMEY KEMP &amp; ASSOCIATES, INC.</b> Transportation Engineers 8307 University Executive Park Drive, Suite 260 Charlotte, North Carolina 28262 704-549-4260 Tel. 704-549-4277 Fax. www.rameykemp.com NC License No. C-0910	

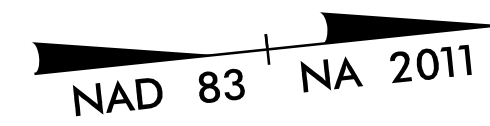

SYMBOL LEGEND					
	UA	LEFT ARROW		UB	RIGHT ARROW

**PAVEMENT  
MARKING DETAILS**