
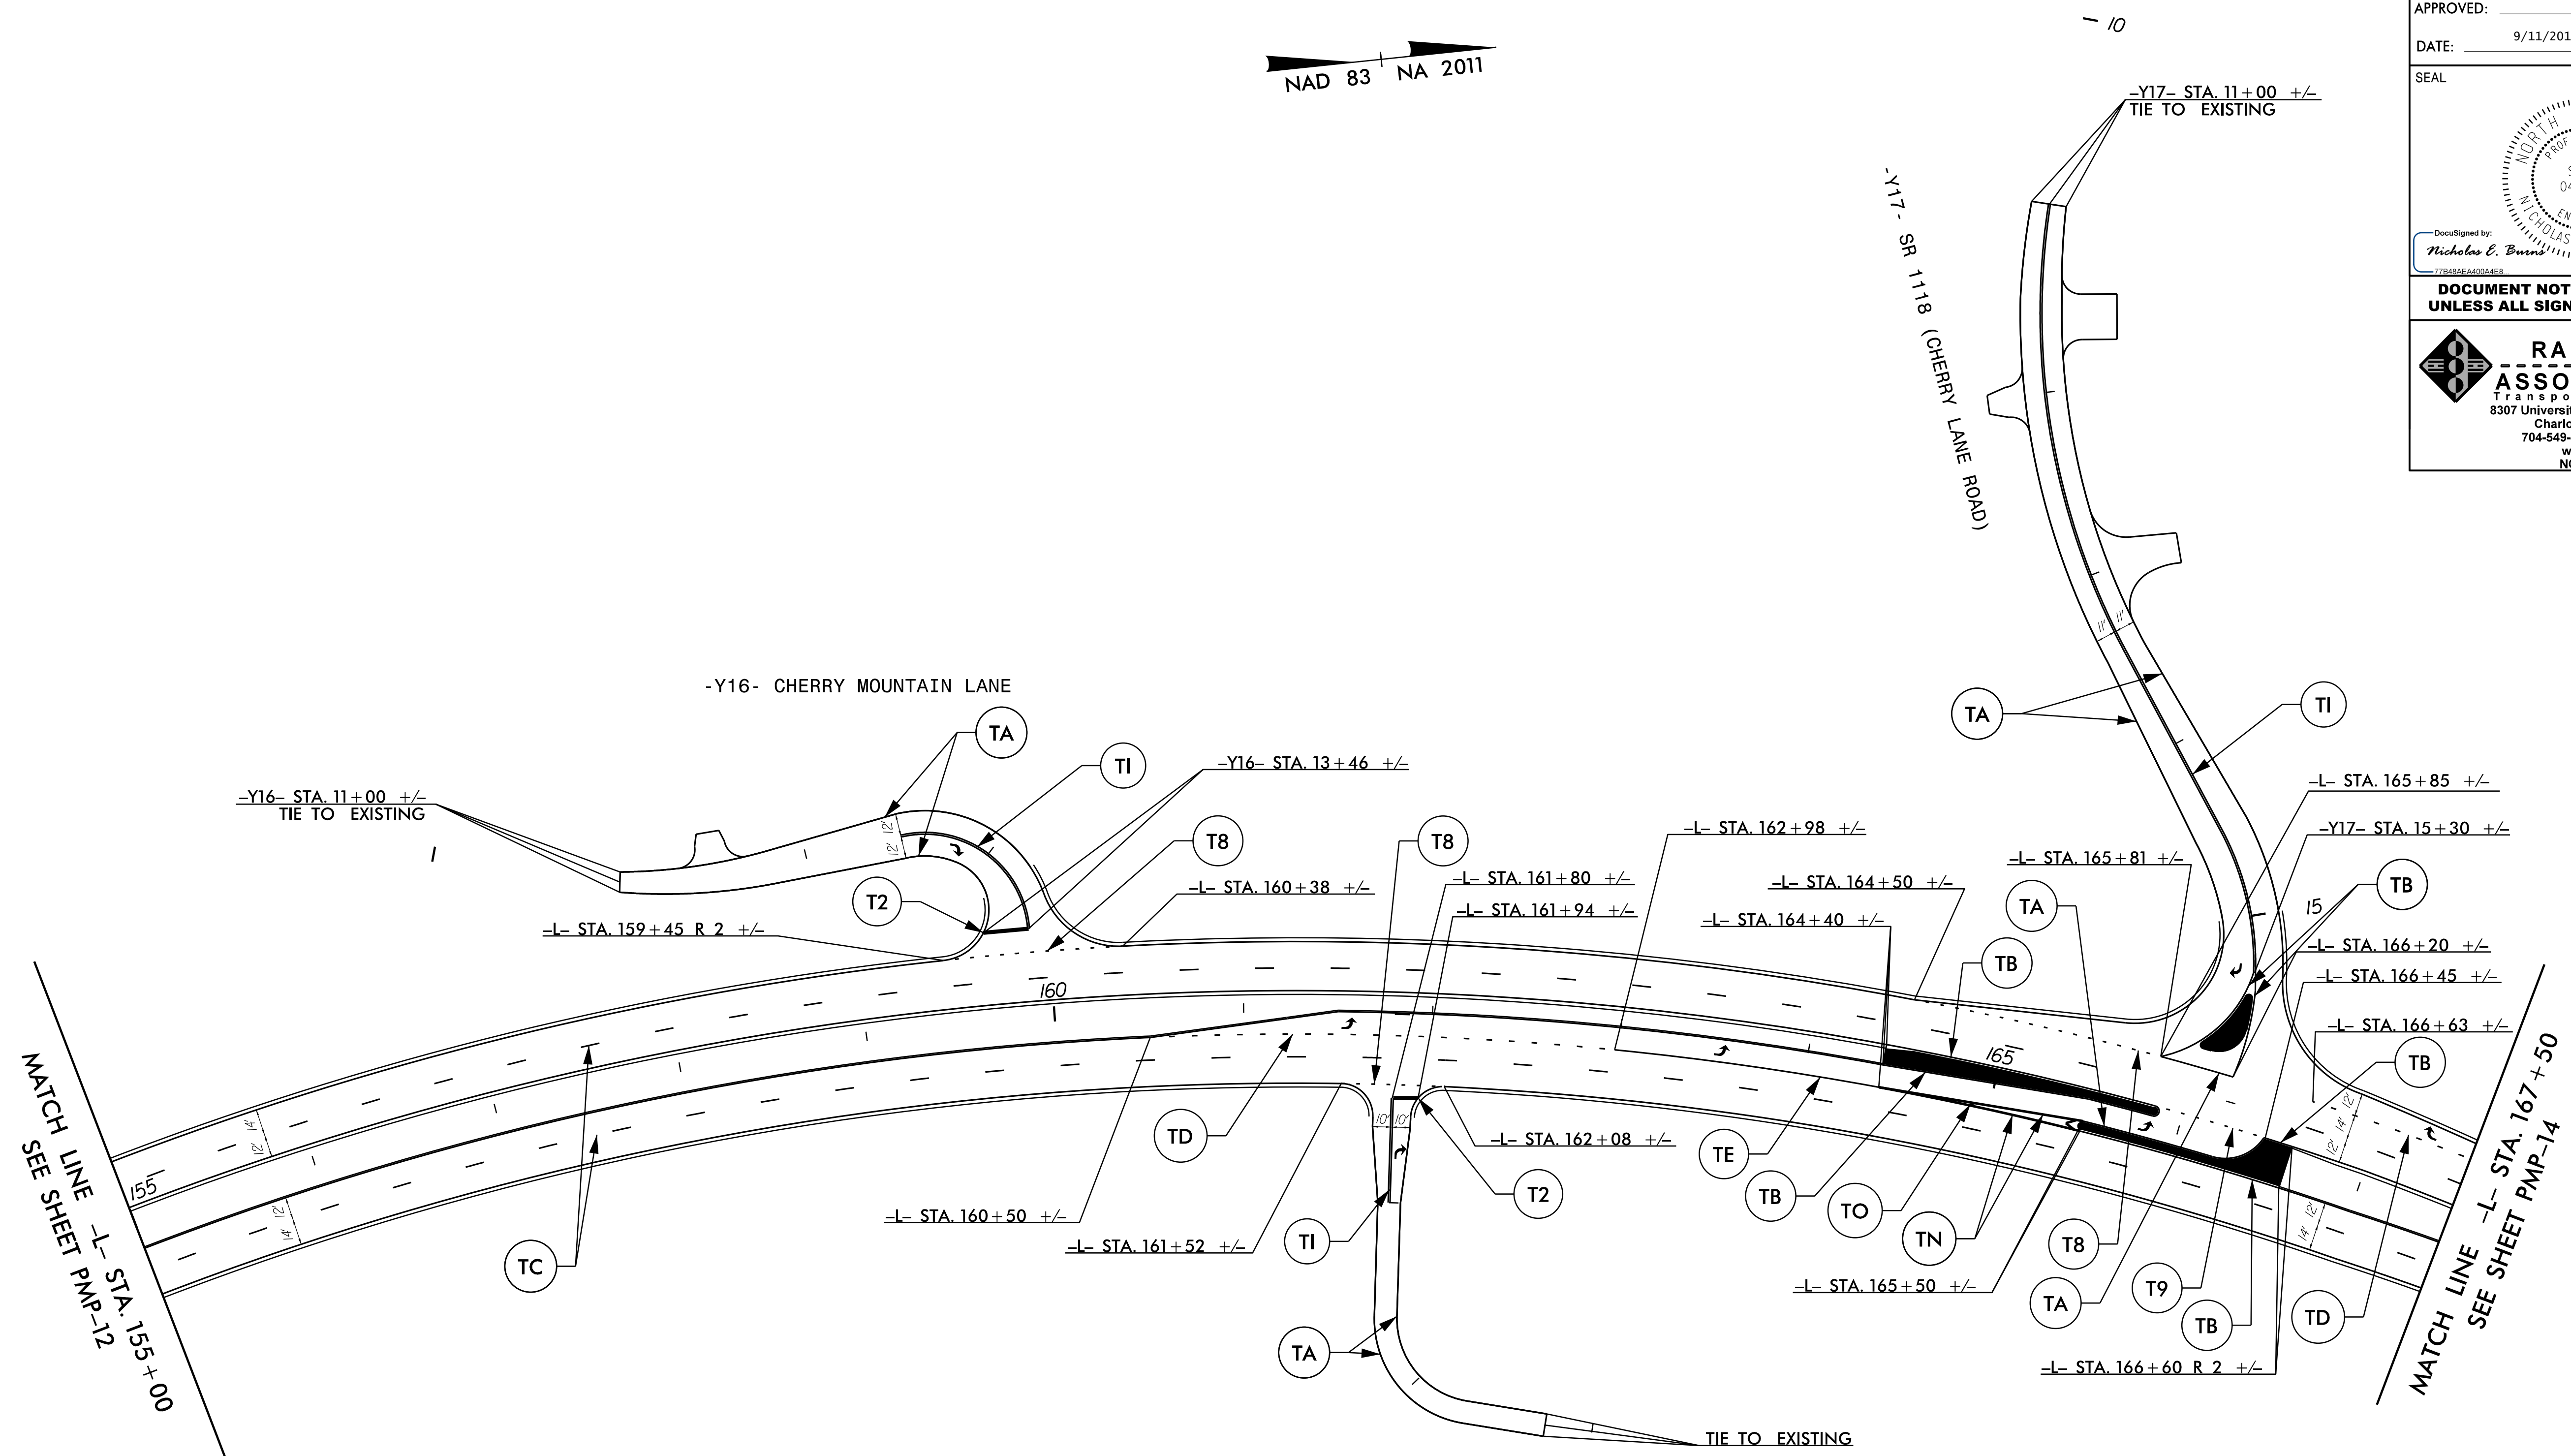


**DOCUMENT NOT CONSIDERED FINAL  
 UNLESS ALL SIGNATURES COMPLETED**

**RAMEY KEMP & ASSOCIATES, INC.**  
 Transportation Engineers  
 8307 University Executive Park Drive, Suite 260  
 Charlotte, North Carolina 28262  
 704-549-4260 Tel. 704-549-4277 Fax.  
 www.rameykemp.com  
 NC License No. C-0910

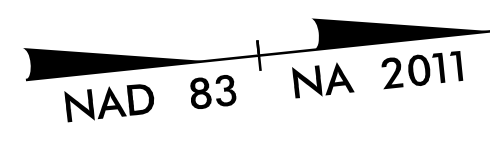

SYMBOL LEGEND					
	UA	LEFT ARROW		UB	RIGHT ARROW

**PAVEMENT  
 MARKING DETAILS**