


TIP NO. A-0011C	SHEET NO. PMP-17
APPROVED: _____	
DATE: 9/11/2019	
SEAL	
DOCUMENT NOT CONSIDERED FINAL UNLESS ALL SIGNATURES COMPLETED	
RAMEY KEMP & ASSOCIATES, INC. Transportation Engineers 8307 University Executive Park Drive, Suite 260 Charlotte, North Carolina 28262 704-549-4260 Tel. 704-549-4277 Fax. www.rameykemp.com NC License No. C-0910	

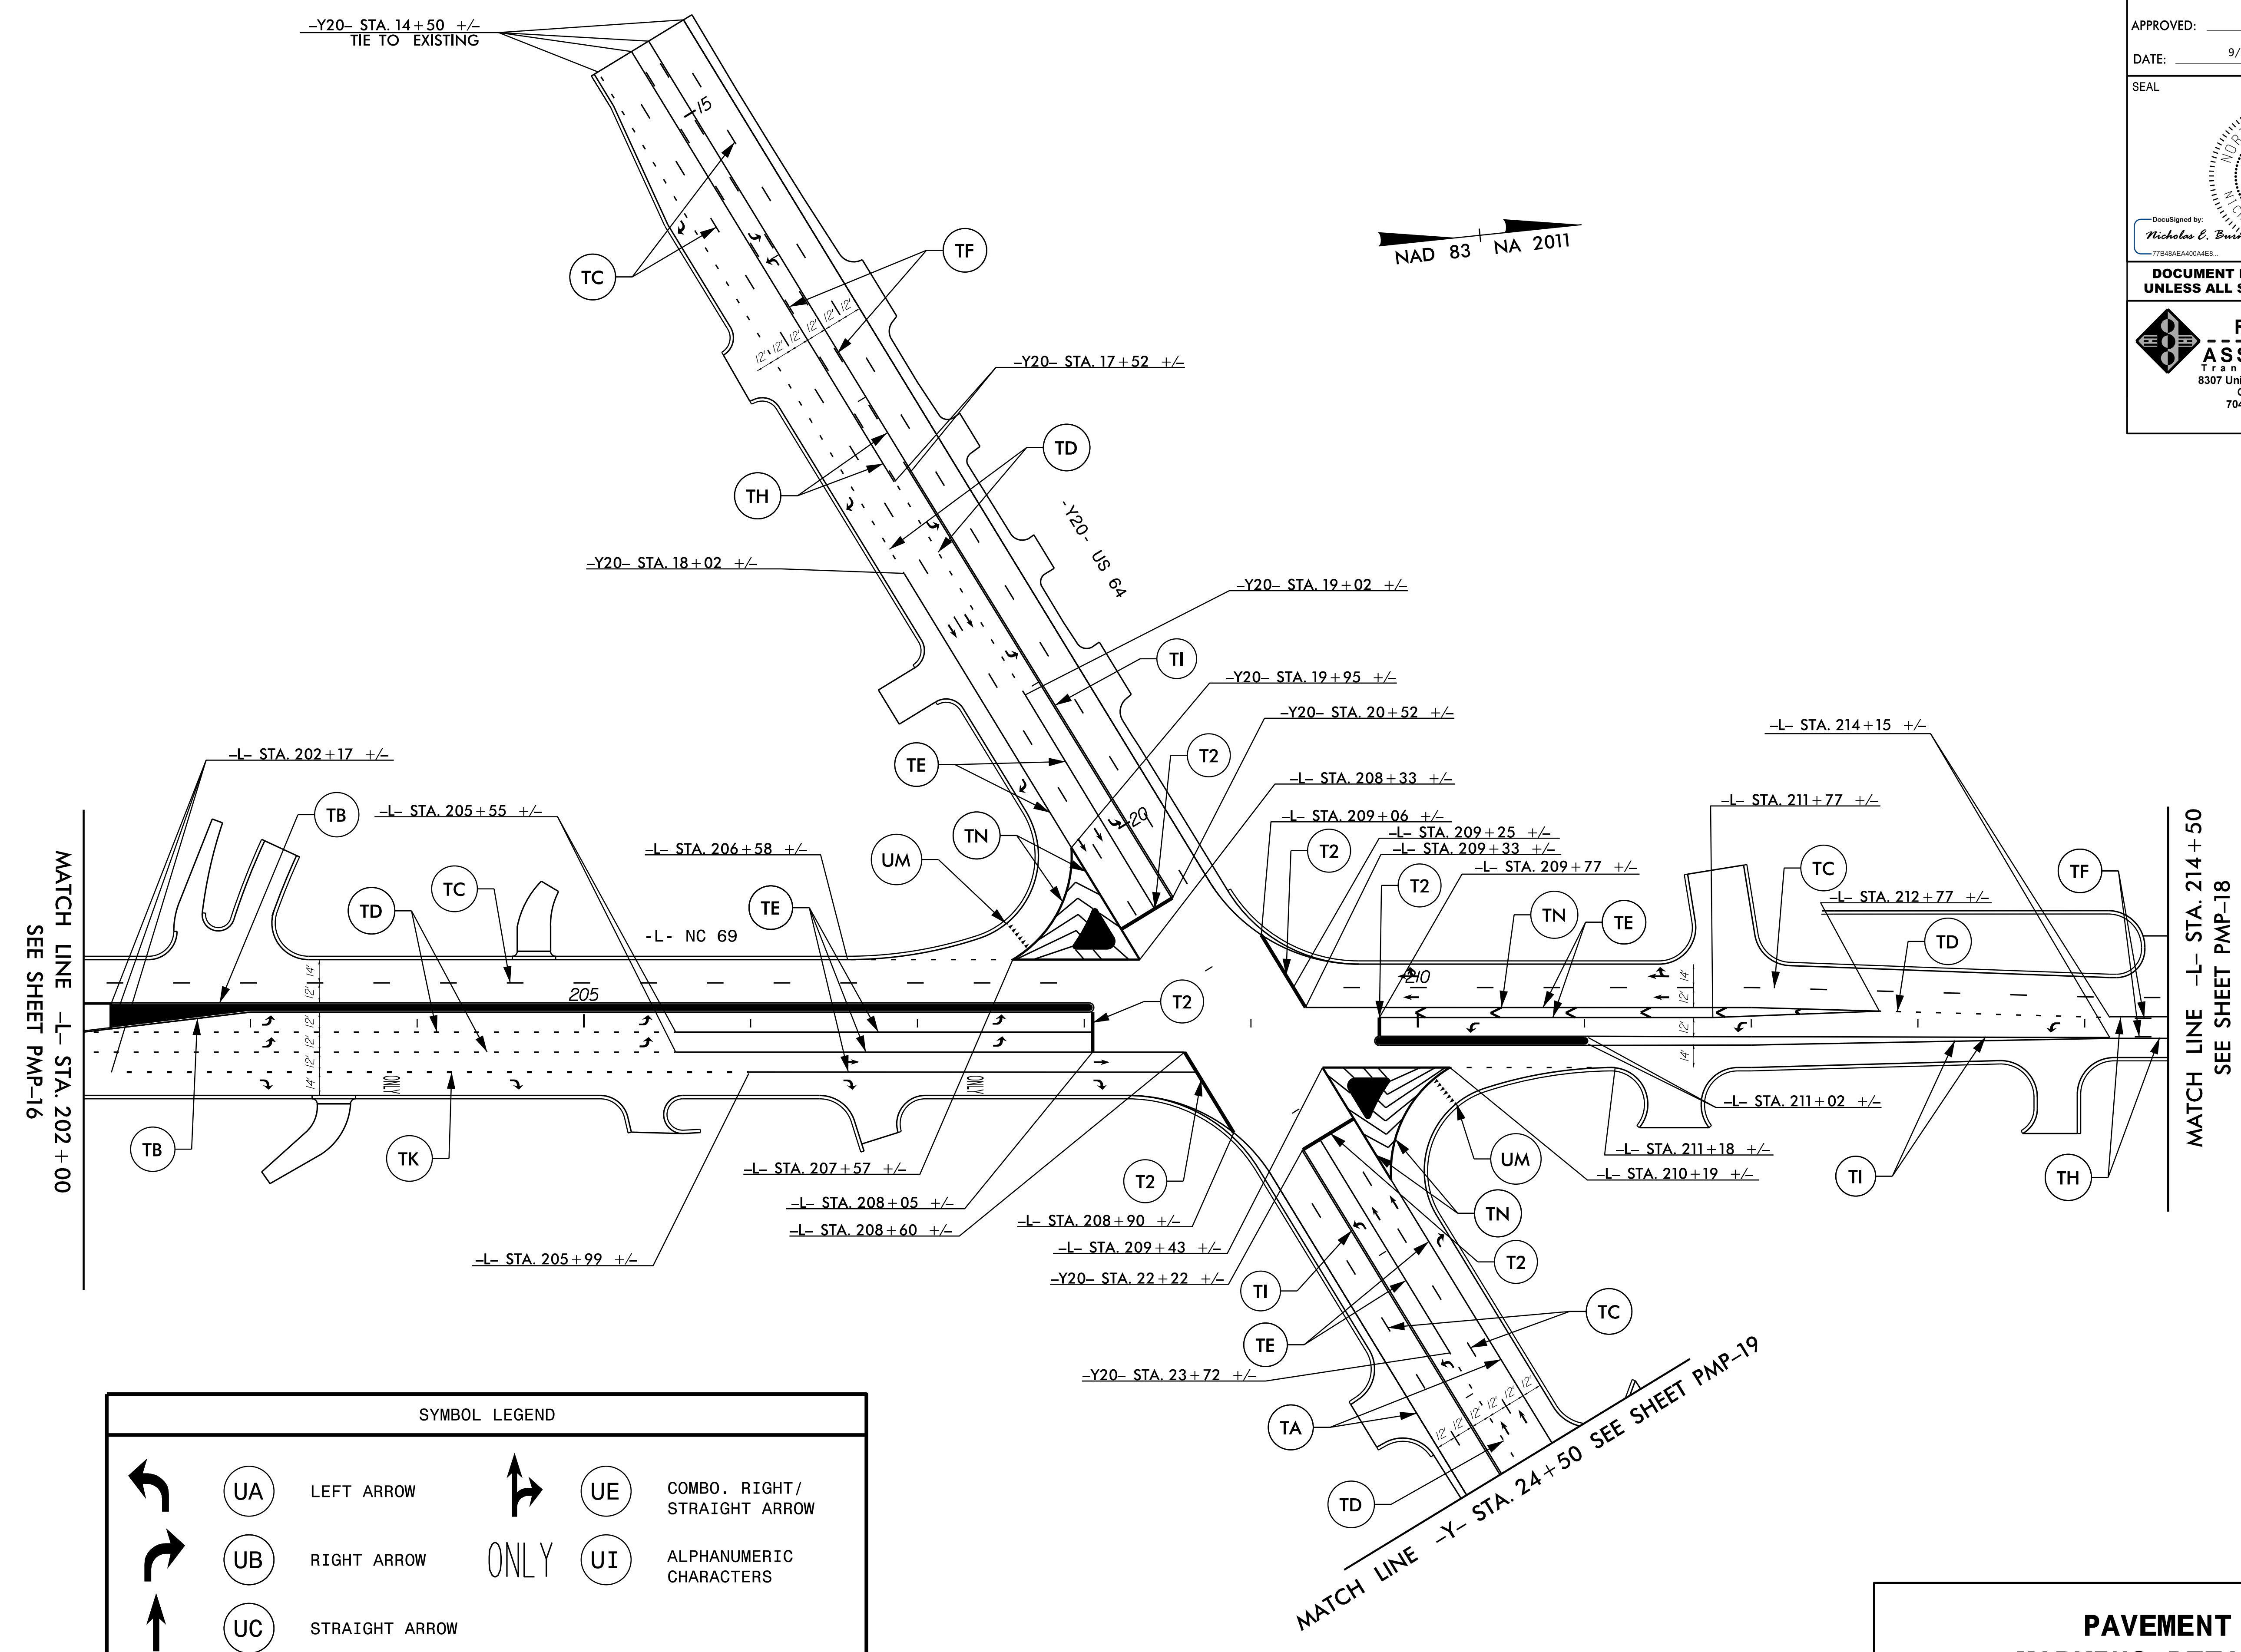

SYMBOL LEGEND					
	UA	LEFT ARROW		UE	COMBO. RIGHT / STRAIGHT ARROW
	UB	RIGHT ARROW	ONLY	UI	ALPHANUMERIC CHARACTERS
	UC	STRAIGHT ARROW			

PAVEMENT MARKING DETAILS