



APPROVED: \_\_\_\_\_

DATE: 9/11/2019

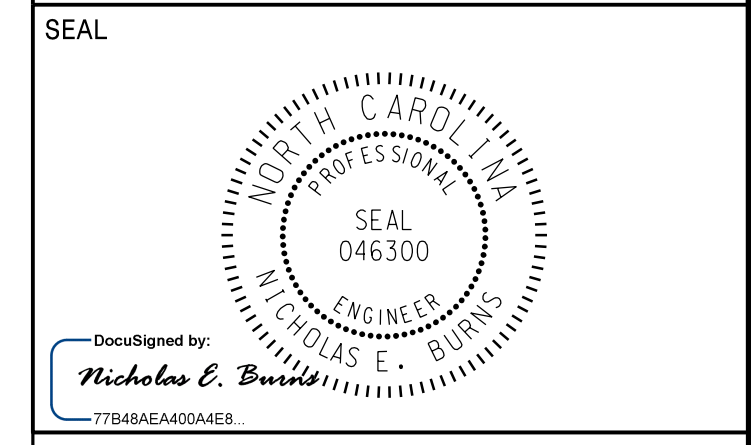


**DOCUMENT NOT CONSIDERED FINAL  
UNLESS ALL SIGNATURES COMPLETED**

**RAMEY KEMP & ASSOCIATES, INC.**  
Transportation Engineers  
8307 University Executive Park Drive, Suite 260  
Charlotte, North Carolina 28262  
704-549-4260 Tel. 704-549-4277 Fax.  
www.rameykemp.com  
NC License No. C-0910

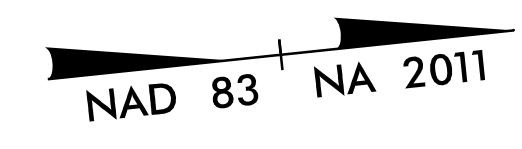

10

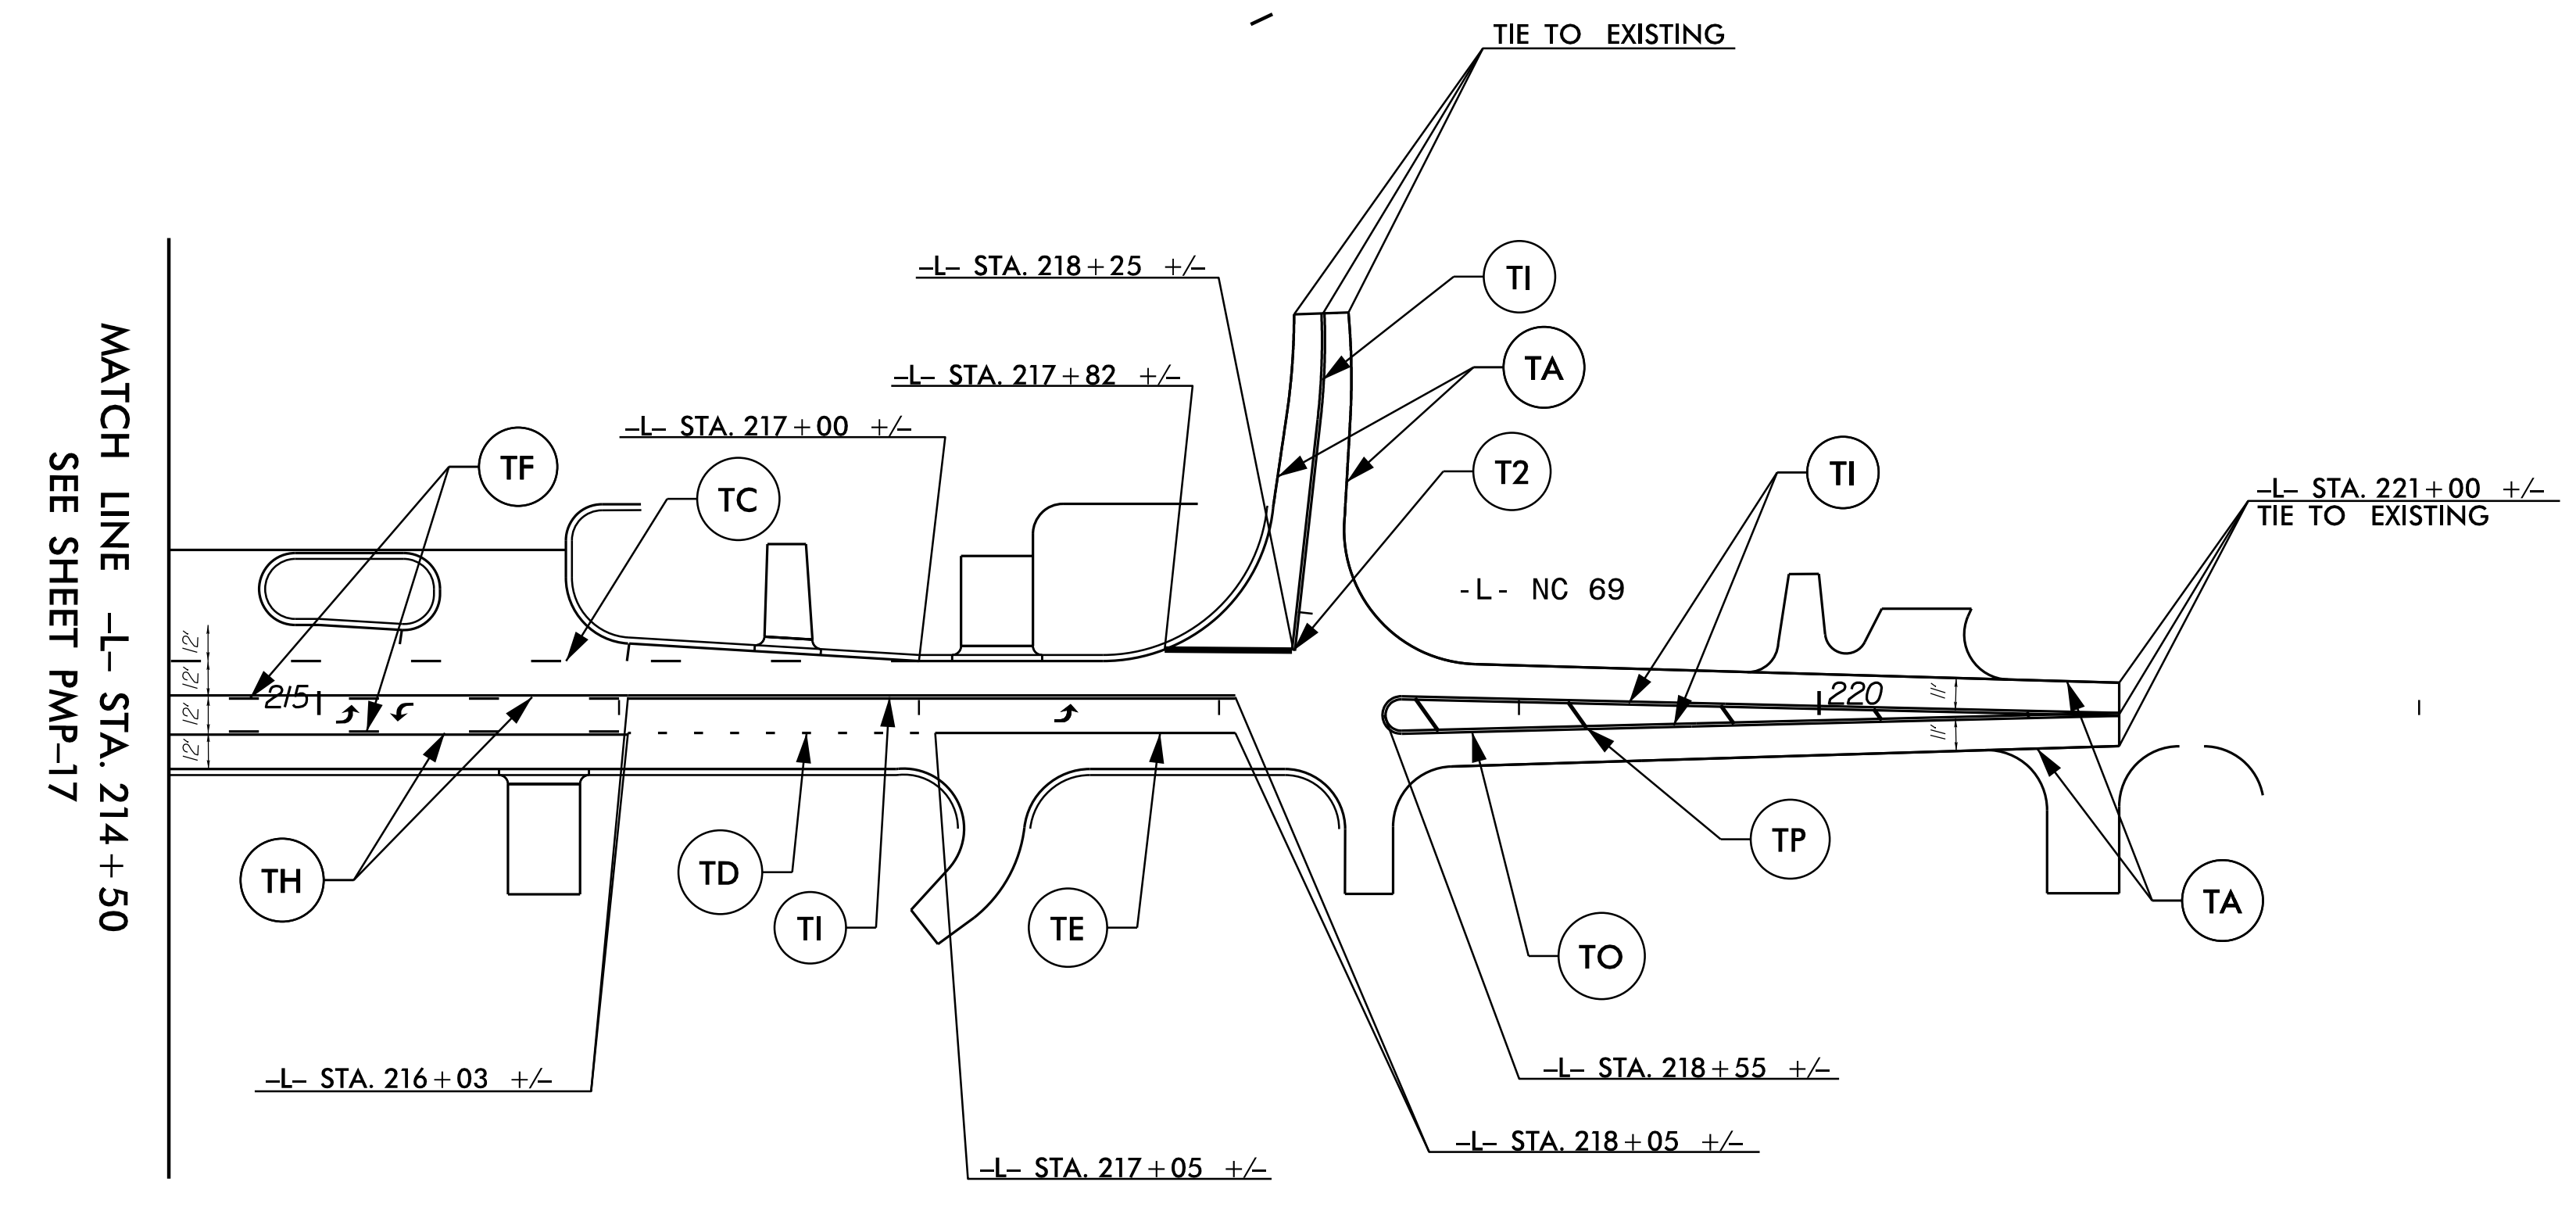

SYMBOL LEGEND	
	UA LEFT ARROW

**PAVEMENT  
MARKING DETAILS**