



401 QUANTITY REQ'D 33

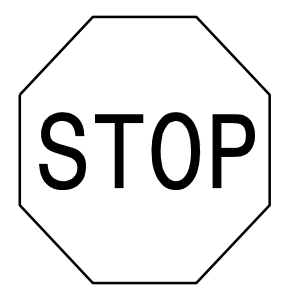

30" X 30"
R1-1

ONE "U" POST PER SIGN


406 QUANTITY REQ'D 9

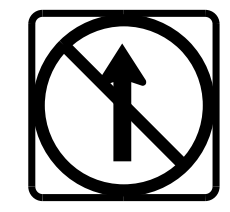

24" X 24"
R3-27

ONE "U" POST PER SIGN


411 QUANTITY REQ'D 1

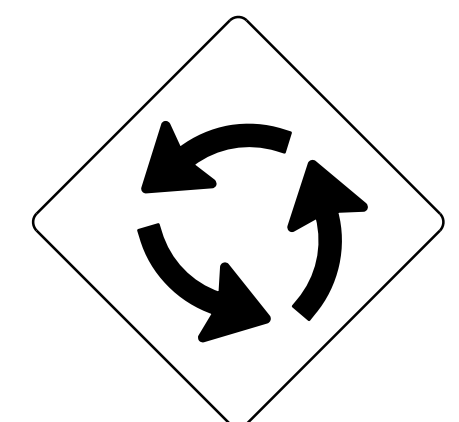

30" X 30"
W2-6

ONE "U" POST PER SIGN


501



1 - 24" X 12"
1 - 24" X 12"
1 - 24" X 24"

ONE "U" POST PER ASSEMBLY


506

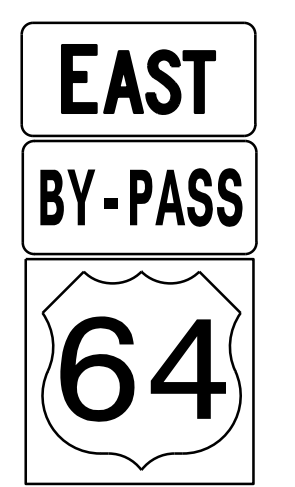

1 - 24" X 12"
1 - 24" X 12"
1 - 24" X 24"

ONE "U" POST PER ASSEMBLY

511

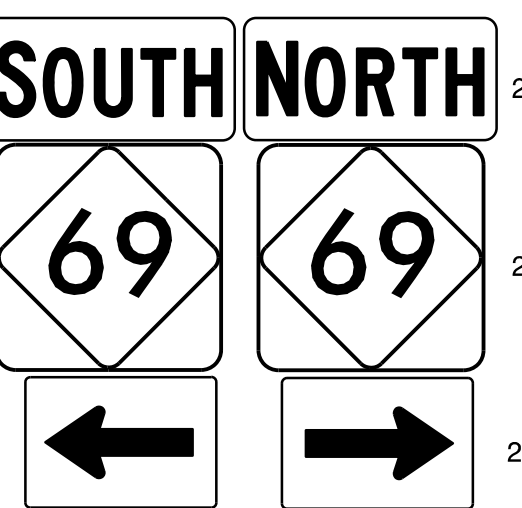


2 - 24" X 12"
2 - 24" X 24"
2 - 21" X 15"

TWO "U" POST PER ASSEMBLY

APPROVED: _____
DATE: _____


SEAL

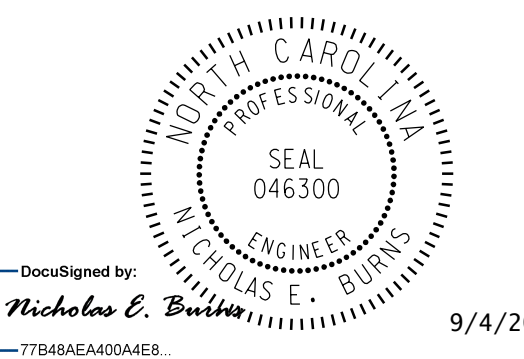

DocuSigned by:
Nicholas E. Burns
9/4/2019

DOCUMENT NOT CONSIDERED FINAL UNLESS ALL SIGNATURES COMPLETED


402 QUANTITY REQ'D 1

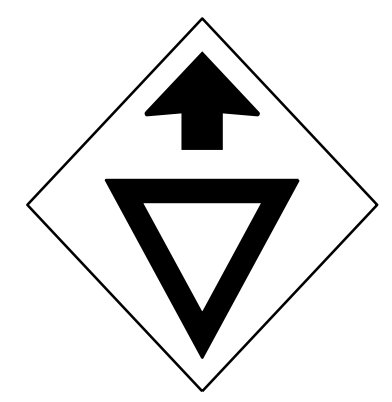

30" X 30"
W3-2a

ONE "U" POST PER SIGN


407 QUANTITY REQ'D 3



24" X 30"
R2-1

ONE "U" POST PER SIGN


412 QUANTITY REQ'D 1

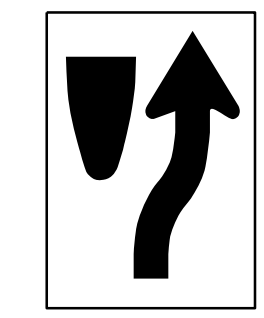

24" X 30"
R4-7

ONE "U" POST PER SIGN


502



1 - 24" X 12"
1 - 24" X 24"

ONE "U" POST PER ASSEMBLY


507

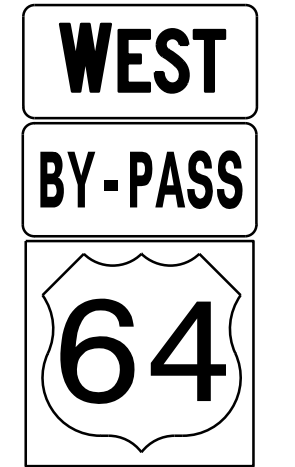

1 - 24" X 12"
1 - 24" X 12"
1 - 24" X 24"

ONE "U" POST PER ASSEMBLY

512

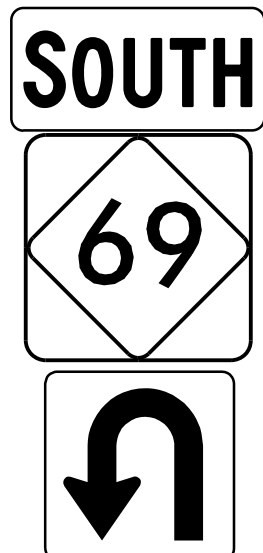


1 - 24" X 12"
1 - 24" X 24"
1 - 21" X 21"

ONE "U" POST PER ASSEMBLY



RAMEY KEMP & ASSOCIATES, INC.
Transportation Engineers
8307 University Executive Park Drive, Suite 260
Charlotte, North Carolina 28262
704-549-4260 Tel. 704-549-4277 Fax.
www.rameykemp.com
NC License No. C-0910


403 QUANTITY REQ'D 7



54" X 18"
R6-1 (L)

TWO "U" POSTS PER SIGN


408 QUANTITY REQ'D 1



30" X 36"
R2-1

ONE "U" POST PER SIGN


413 QUANTITY REQ'D 15

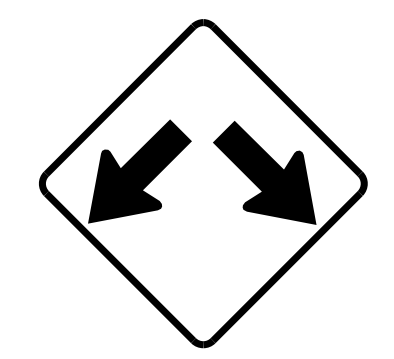

36" X 36"
W12-1

ONE "U" POST PER SIGN


503

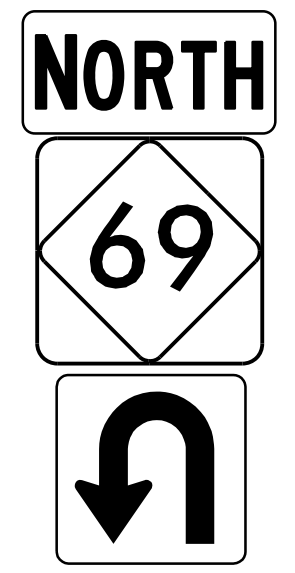

1 - 24" X 12"
1 - 24" X 24"
1 - 21" X 21"

ONE "U" POST PER ASSEMBLY


508

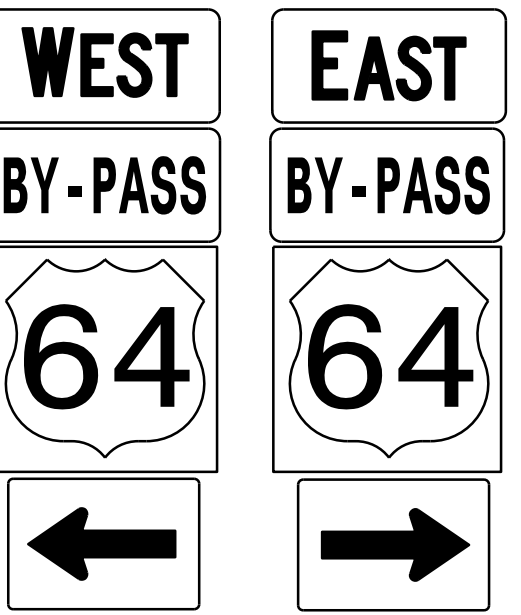

2 - 24" X 12"
2 - 24" X 12"
1 - 24" X 24"
2 - 21" X 15"

TWO "U" POST PER ASSEMBLY


404 QUANTITY REQ'D 17



36" X 12"
R6-1 (R)

TWO "U" POSTS PER SIGN


409 QUANTITY REQ'D 2



30" X 36"
R2-1

ONE "U" POST PER SIGN


414 QUANTITY REQ'D 1

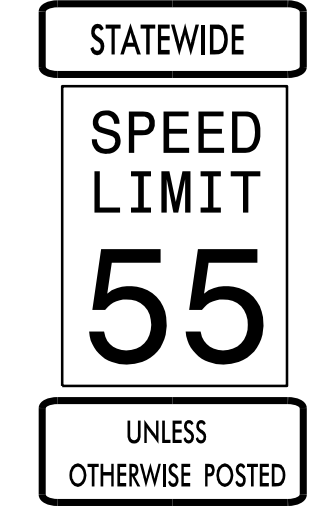

36" X 10"
R2-22
30" X 36"
R2-1
42" X 14"
R2-23

ONE "U" POST PER ASSEMBLY


504

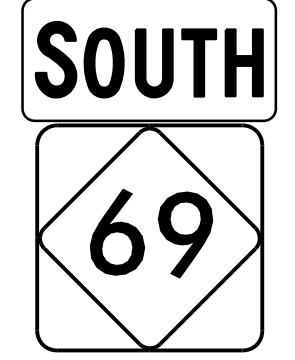

1 - 24" X 12"
1 - 24" X 24"

ONE "U" POST PER ASSEMBLY


509

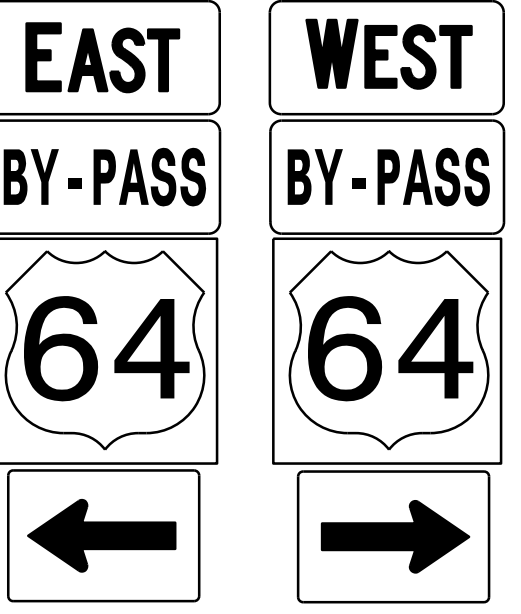

2 - 24" X 12"
2 - 24" X 12"
1 - 24" X 24"
2 - 21" X 15"

TWO "U" POST PER ASSEMBLY


405 QUANTITY REQ'D 9

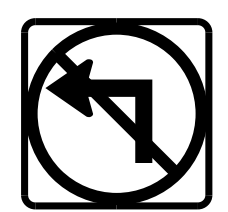

24" X 24"
R3-2

ONE "U" POST PER SIGN


410 QUANTITY REQ'D 3



30" X 36"
R2-1

ONE "U" POST PER SIGN


415 QUANTITY REQ'D 1

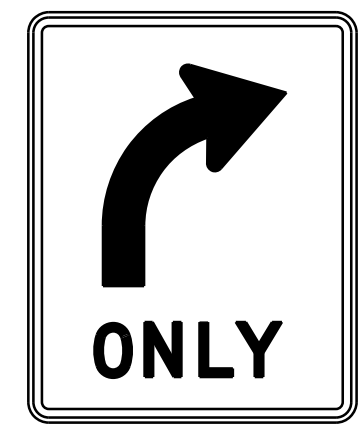

30" X 36"
R3-5R

ONE "U" POST PER SIGN


505

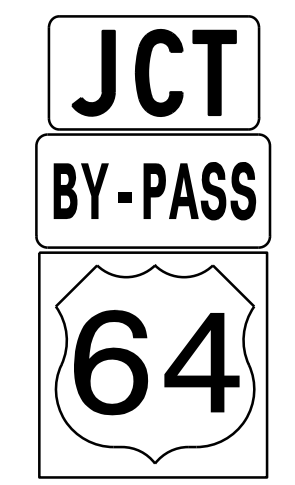

1 - 21" X 15"
1 - 24" X 12"
1 - 24" X 24"

ONE "U" POST PER ASSEMBLY

510

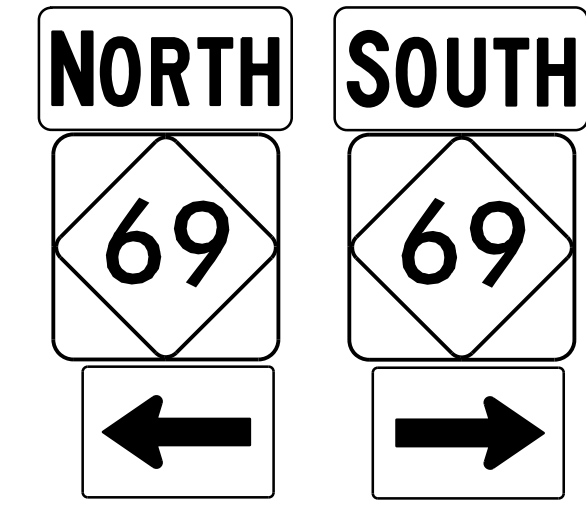

2 - 24" X 12"
2 - 24" X 24"
2 - 21" X 15"

TWO "U" POST PER ASSEMBLY

TYPE "E" AND "F" SIGNS