


APPROVED: \_\_\_\_\_

DATE: \_\_\_\_\_

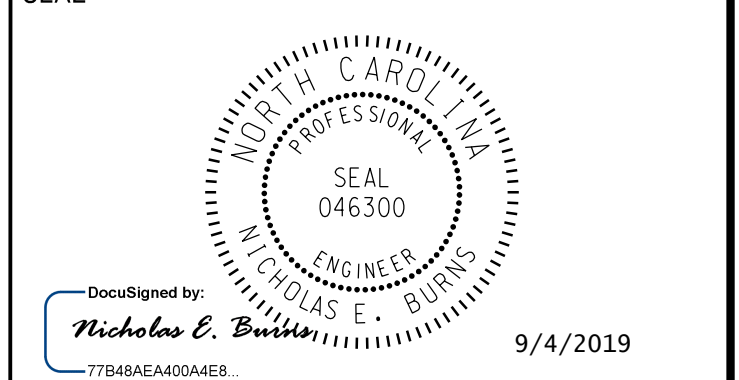

**DOCUMENT NOT CONSIDERED FINAL  
UNLESS ALL SIGNATURES COMPLETED**



SIGN NUMBER: 101 TYPE: A QUANTITY: 1 SIGN WIDTH: 10'-6" HEIGHT: 6'-0" TOTAL AREA: 63.0 Sq.Ft. BORDER TYPE: FLUSH RECESS: 0" WIDTH: 1.00" RADII: 4.00" NO. Z BARS: 2 LENGTH: 118.0	BACKG COLOR: Green COPY COLOR: White <table border="1"> <tr> <th>SYMBOL</th> <th>X</th> <th>Y</th> <th>WID</th> <th>HT</th> </tr> <tr> <td>AR_ROUNDABOUT</td> <td>47.8</td> <td>5.2</td> <td>37.7</td> <td>37.7</td> </tr> </table> MAT'L: 0.063" (1.6 mm) ALUMINUM	SYMBOL	X	Y	WID	HT	AR_ROUNDABOUT	47.8	5.2	37.7	37.7	DESIGN BY: ZME PROJECT ID: A-0011C CHECKED BY: NEB LOCATION: Jan 02, 2019 DIV: 14
SYMBOL	X	Y	WID	HT								
AR_ROUNDABOUT	47.8	5.2	37.7	37.7								

USE NOTES: 1 AND 2

- Legend and border(except those that are colored black) shall be direct applied Grade C sheeting.
- Background shall be Grade C reflective sheeting.

Panel Style: guide\_con\_destination.ssi  
M.U.T.C.D.: 2009 Edition

Spacing Factor is 1 unless specified otherwise

LETTER POSITIONS

Letter locations are panel edge to lower left corner													Series/Size
													Text Length
Y	e	l	l	o	w	J	a	c	k	e	t		D 2000
39	44.7	49.1	51.3	53.2	57.3	64.1	70.1	75	79.3	83.6	87.9	91.8	55.1
D	r	i	v	e									D 2000
57.5	62.8	65.8	67.4	72.2									18.2
H	a	y	e	s	v	i	l	i	e				D 2000
5.7	10.8	14.9	19.9	23.9	27	32	34.1	36.3	38.2				36.1
F	r	a	n	k	i	l	i	n					D 2000
91.4	95.9	98.6	103.2	107.9	112.4	114.6	116.8						28.9

FILENAME: Tim Sign Designs NORTH CAROLINA D.O.T. SIGN DETAIL

SIGN NUMBER: 301 TYPE: D QUANTITY: 1 SIGN WIDTH: 5'-6" HEIGHT: 2'-6" TOTAL AREA: 13.8 Sq.Ft. BORDER TYPE: FLUSH RECESS: 0" WIDTH: 1.00" RADII: 1.875" NO. Z BARS: LENGTH:	BACKG COLOR: Green COPY COLOR: White <table border="1"> <tr> <th>SYMBOL</th> <th>X</th> <th>Y</th> <th>WID</th> <th>HT</th> </tr> <tr> <td>AR_Type D</td> <td>9</td> <td>17.8</td> <td>6</td> <td>9</td> </tr> <tr> <td>AR_Type D</td> <td>7.5</td> <td>4.7</td> <td>6</td> <td>9</td> </tr> </table> MAT'L: 0.063" (1.6 mm) ALUMINUM	SYMBOL	X	Y	WID	HT	AR_Type D	9	17.8	6	9	AR_Type D	7.5	4.7	6	9	DESIGN BY: ZME PROJECT ID: A-0011C CHECKED BY: NEB LOCATION: Jan 02, 2019 DIV: 14
SYMBOL	X	Y	WID	HT													
AR_Type D	9	17.8	6	9													
AR_Type D	7.5	4.7	6	9													

USE NOTES: 1 AND 2

- Legend and border(except those that are colored black) shall be direct applied Grade C sheeting.
- Background shall be Grade C reflective sheeting.

Panel Style: guide\_con\_destination.ssi  
M.U.T.C.D.: 2009 Edition

Spacing Factor is 1 unless specified otherwise

LETTER POSITIONS

Letter locations are panel edge to lower left corner													Series/Size
													Text Length
F	r	a	n	k	i	l	i	n					D 2000
22.5	27	29.7	34.2	38.9	43.5	45.6	47.8						28.9
H	a	y	e	s	v	i	l	i	e				D 2000
22.5	27.6	31.7	36.6	40.7	43.8	48.8	50.9	53.1	55				36.1

FILENAME: Tim Sign Designs NORTH CAROLINA D.O.T. SIGN DETAIL

SIGN NUMBER: 302 TYPE: D QUANTITY: 1 SIGN WIDTH: 5'-6" HEIGHT: 2'-6" TOTAL AREA: 13.8 Sq.Ft. BORDER TYPE: FLUSH RECESS: 0" WIDTH: 1.00" RADII: 1.875" NO. Z BARS: LENGTH:	BACKG COLOR: Green COPY COLOR: White <table border="1"> <tr> <th>SYMBOL</th> <th>X</th> <th>Y</th> <th>WID</th> <th>HT</th> </tr> <tr> <td>AR_Type D</td> <td>49.8</td> <td>12</td> <td>6</td> <td>9</td> </tr> </table> MAT'L: 0.063" (1.6 mm) ALUMINUM	SYMBOL	X	Y	WID	HT	AR_Type D	49.8	12	6	9	DESIGN BY: ZME PROJECT ID: A-0011C CHECKED BY: NEB LOCATION: Jan 02, 2019 DIV: 14
SYMBOL	X	Y	WID	HT								
AR_Type D	49.8	12	6	9								

USE NOTES: 1 AND 2

- Legend and border(except those that are colored black) shall be direct applied Grade C sheeting.
- Background shall be Grade C reflective sheeting.

Panel Style: guide\_con\_destination.ssi  
M.U.T.C.D.: 2009 Edition

Spacing Factor is 1 unless specified otherwise

LETTER POSITIONS

Letter locations are panel edge to lower left corner													Series/Size
													Text Length
H	i	a	w	a	s	s	e	e					D 2000
7.2	12.6	14.5	18.6	25.8	30	33.2	36.6	40.7					37
A	t	i	a	n	t	a							D 2000
11.3	16.6	19.7	21.5	26.1	30.2	33							25.1

FILENAME: Tim Sign Designs NORTH CAROLINA D.O.T. SIGN DETAIL

SIGN NUMBER: 303 TYPE: D QUANTITY: 1 SIGN WIDTH: 5'-6" HEIGHT: 2'-6" TOTAL AREA: 13.8 Sq.Ft. BORDER TYPE: FLUSH RECESS: 0" WIDTH: 1.00" RADII: 1.875" NO. Z BARS: LENGTH:	BACKG COLOR: Green COPY COLOR: White <table border="1"> <tr> <th>SYMBOL</th> <th>X</th> <th>Y</th> <th>WID</th> <th>HT</th> </tr> <tr> <td>AR_Type D</td> <td>7.5</td> <td>16.7</td> <td>6</td> <td>9</td> </tr> <tr> <td>AR_Type D</td> <td>49.5</td> <td>4.7</td> <td>6</td> <td>9</td> </tr> </table> MAT'L: 0.063" (1.6 mm) ALUMINUM	SYMBOL	X	Y	WID	HT	AR_Type D	7.5	16.7	6	9	AR_Type D	49.5	4.7	6	9	DESIGN BY: ZME PROJECT ID: A-0011C CHECKED BY: NEB LOCATION: Jan 02, 2019 DIV: 14
SYMBOL	X	Y	WID	HT													
AR_Type D	7.5	16.7	6	9													
AR_Type D	49.5	4.7	6	9													

USE NOTES: 1 AND 2

- Legend and border(except those that are colored black) shall be direct applied Grade C sheeting.
- Background shall be Grade C reflective sheeting.

Panel Style: guide\_con\_destination.ssi  
M.U.T.C.D.: 2009 Edition

Spacing Factor is 1 unless specified otherwise

LETTER POSITIONS

Letter locations are panel edge to lower left corner													Series/Size
													Text Length
M	u	r	p	h	y								D 2000
19.5	25.4	30.2	33.2	37.7	41.9								26.9
H	a	y	e	s	v	i	l	i	e				D 2000
7.5	12.6	16.6	21.6	25.6	28.8	33.7	35.9	38.1	40				36.1

FILENAME: Tim Sign Designs NORTH CAROLINA D.O.T. SIGN DETAIL