

APPROVED: \_\_\_\_\_

DATE: \_\_\_\_\_



SEAL

DocuSigned by:  
*Nicholas E. Burns*  
77848AE40D0A4E8 9/4/2019

**DOCUMENT NOT CONSIDERED FINAL  
UNLESS ALL SIGNATURES COMPLETED**

**RAMEY KEMP & ASSOCIATES, INC.**  
Transportation Engineers  
8307 University Executive Park Drive, Suite 260  
Charlotte, North Carolina 28262  
704-549-4260 Tel. 704-549-4277 Fax.  
www.rameykemp.com  
NC License No. C-0910

- PROJECT NOTES**
1. DISPOSAL OF SIGN SYSTEM, U-CHANNEL
  2. EXISTING TO BE MAINTAINED
  3. SIGN TO BE REPLACED BY OTHERS

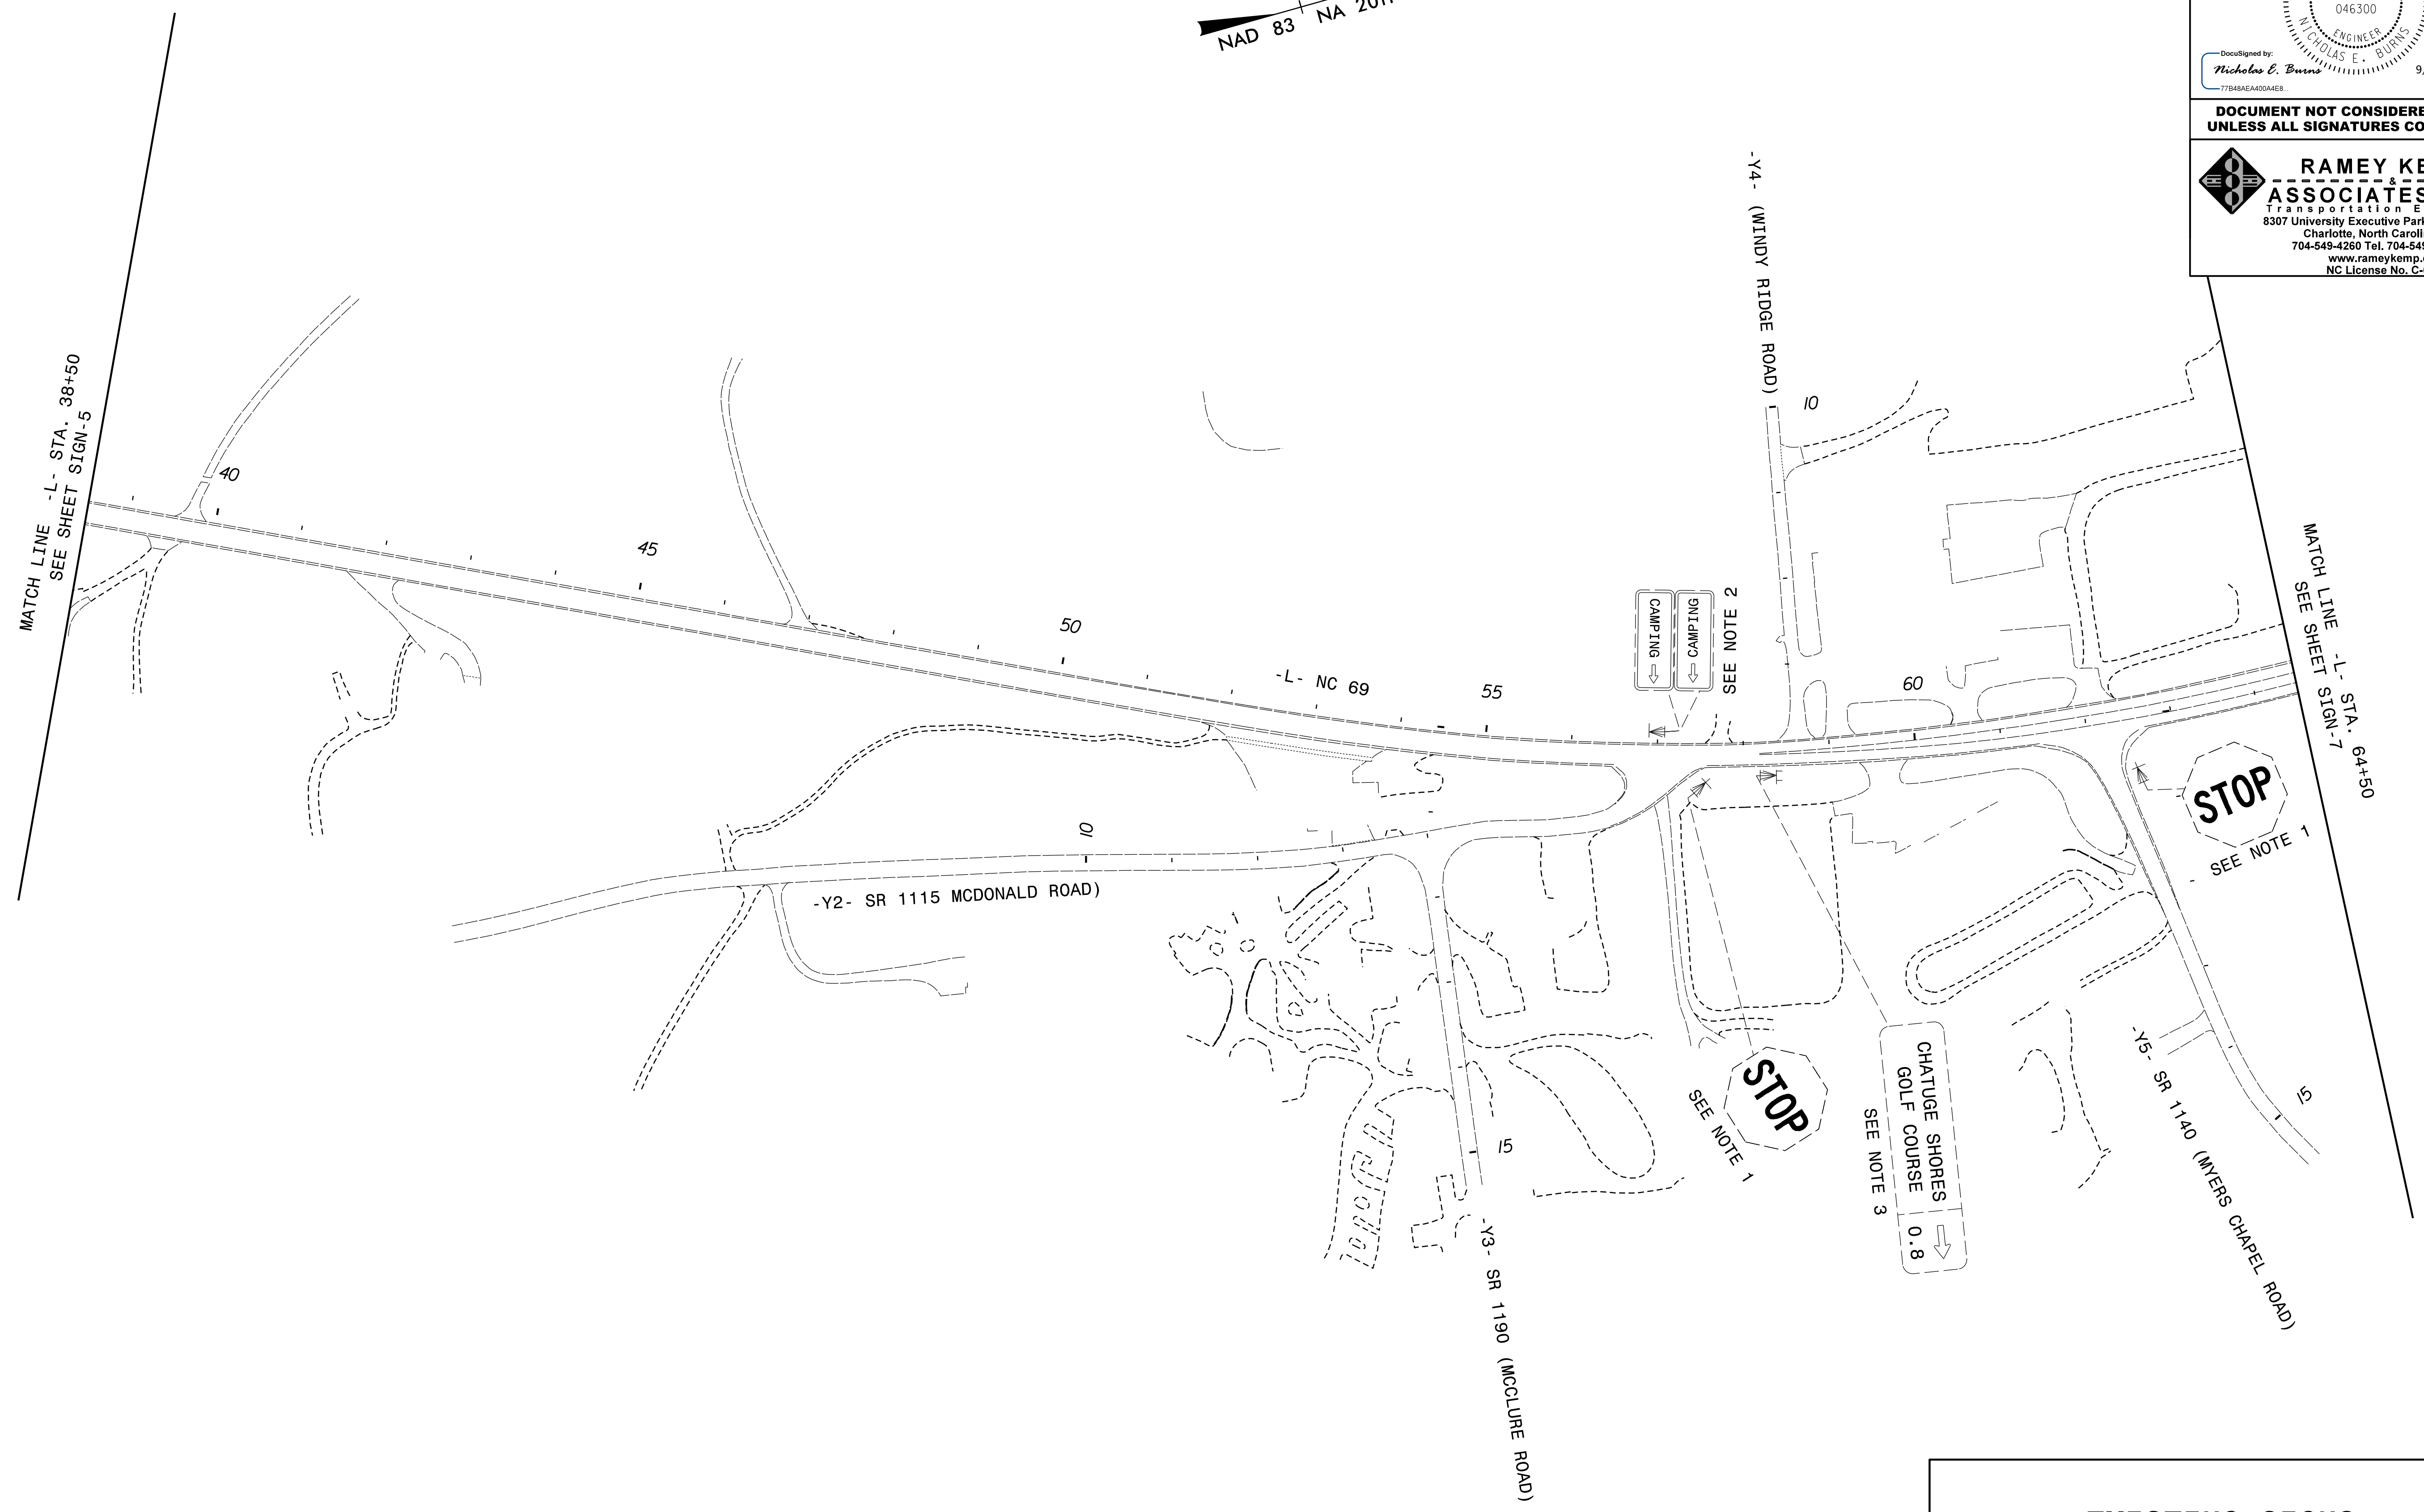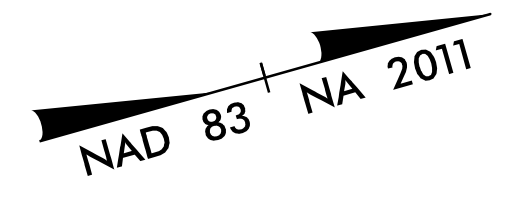

**EXISTING SIGNS**