

APPROVED: _____

DATE: _____

SEAL



DocuSigned by:
Nicholas E. Burns
 77B48AEAA00AEB

9/4/2019

**DOCUMENT NOT CONSIDERED FINAL
UNLESS ALL SIGNATURES COMPLETED**

RAMEY KEMP & ASSOCIATES, INC.
 Transportation Engineers
 8307 University Executive Park Drive, Suite 260
 Charlotte, North Carolina 28262
 704-549-4260 Tel. 704-549-4277 Fax.
 www.rameykemp.com
 NC License No. C-0910

- PROJECT NOTES**
1. DISPOSAL OF SIGN SYSTEM, U-CHANNEL
 2. EXISTING TO BE MAINTAINED
 3. SIGN TO BE REPLACED BY OTHERS

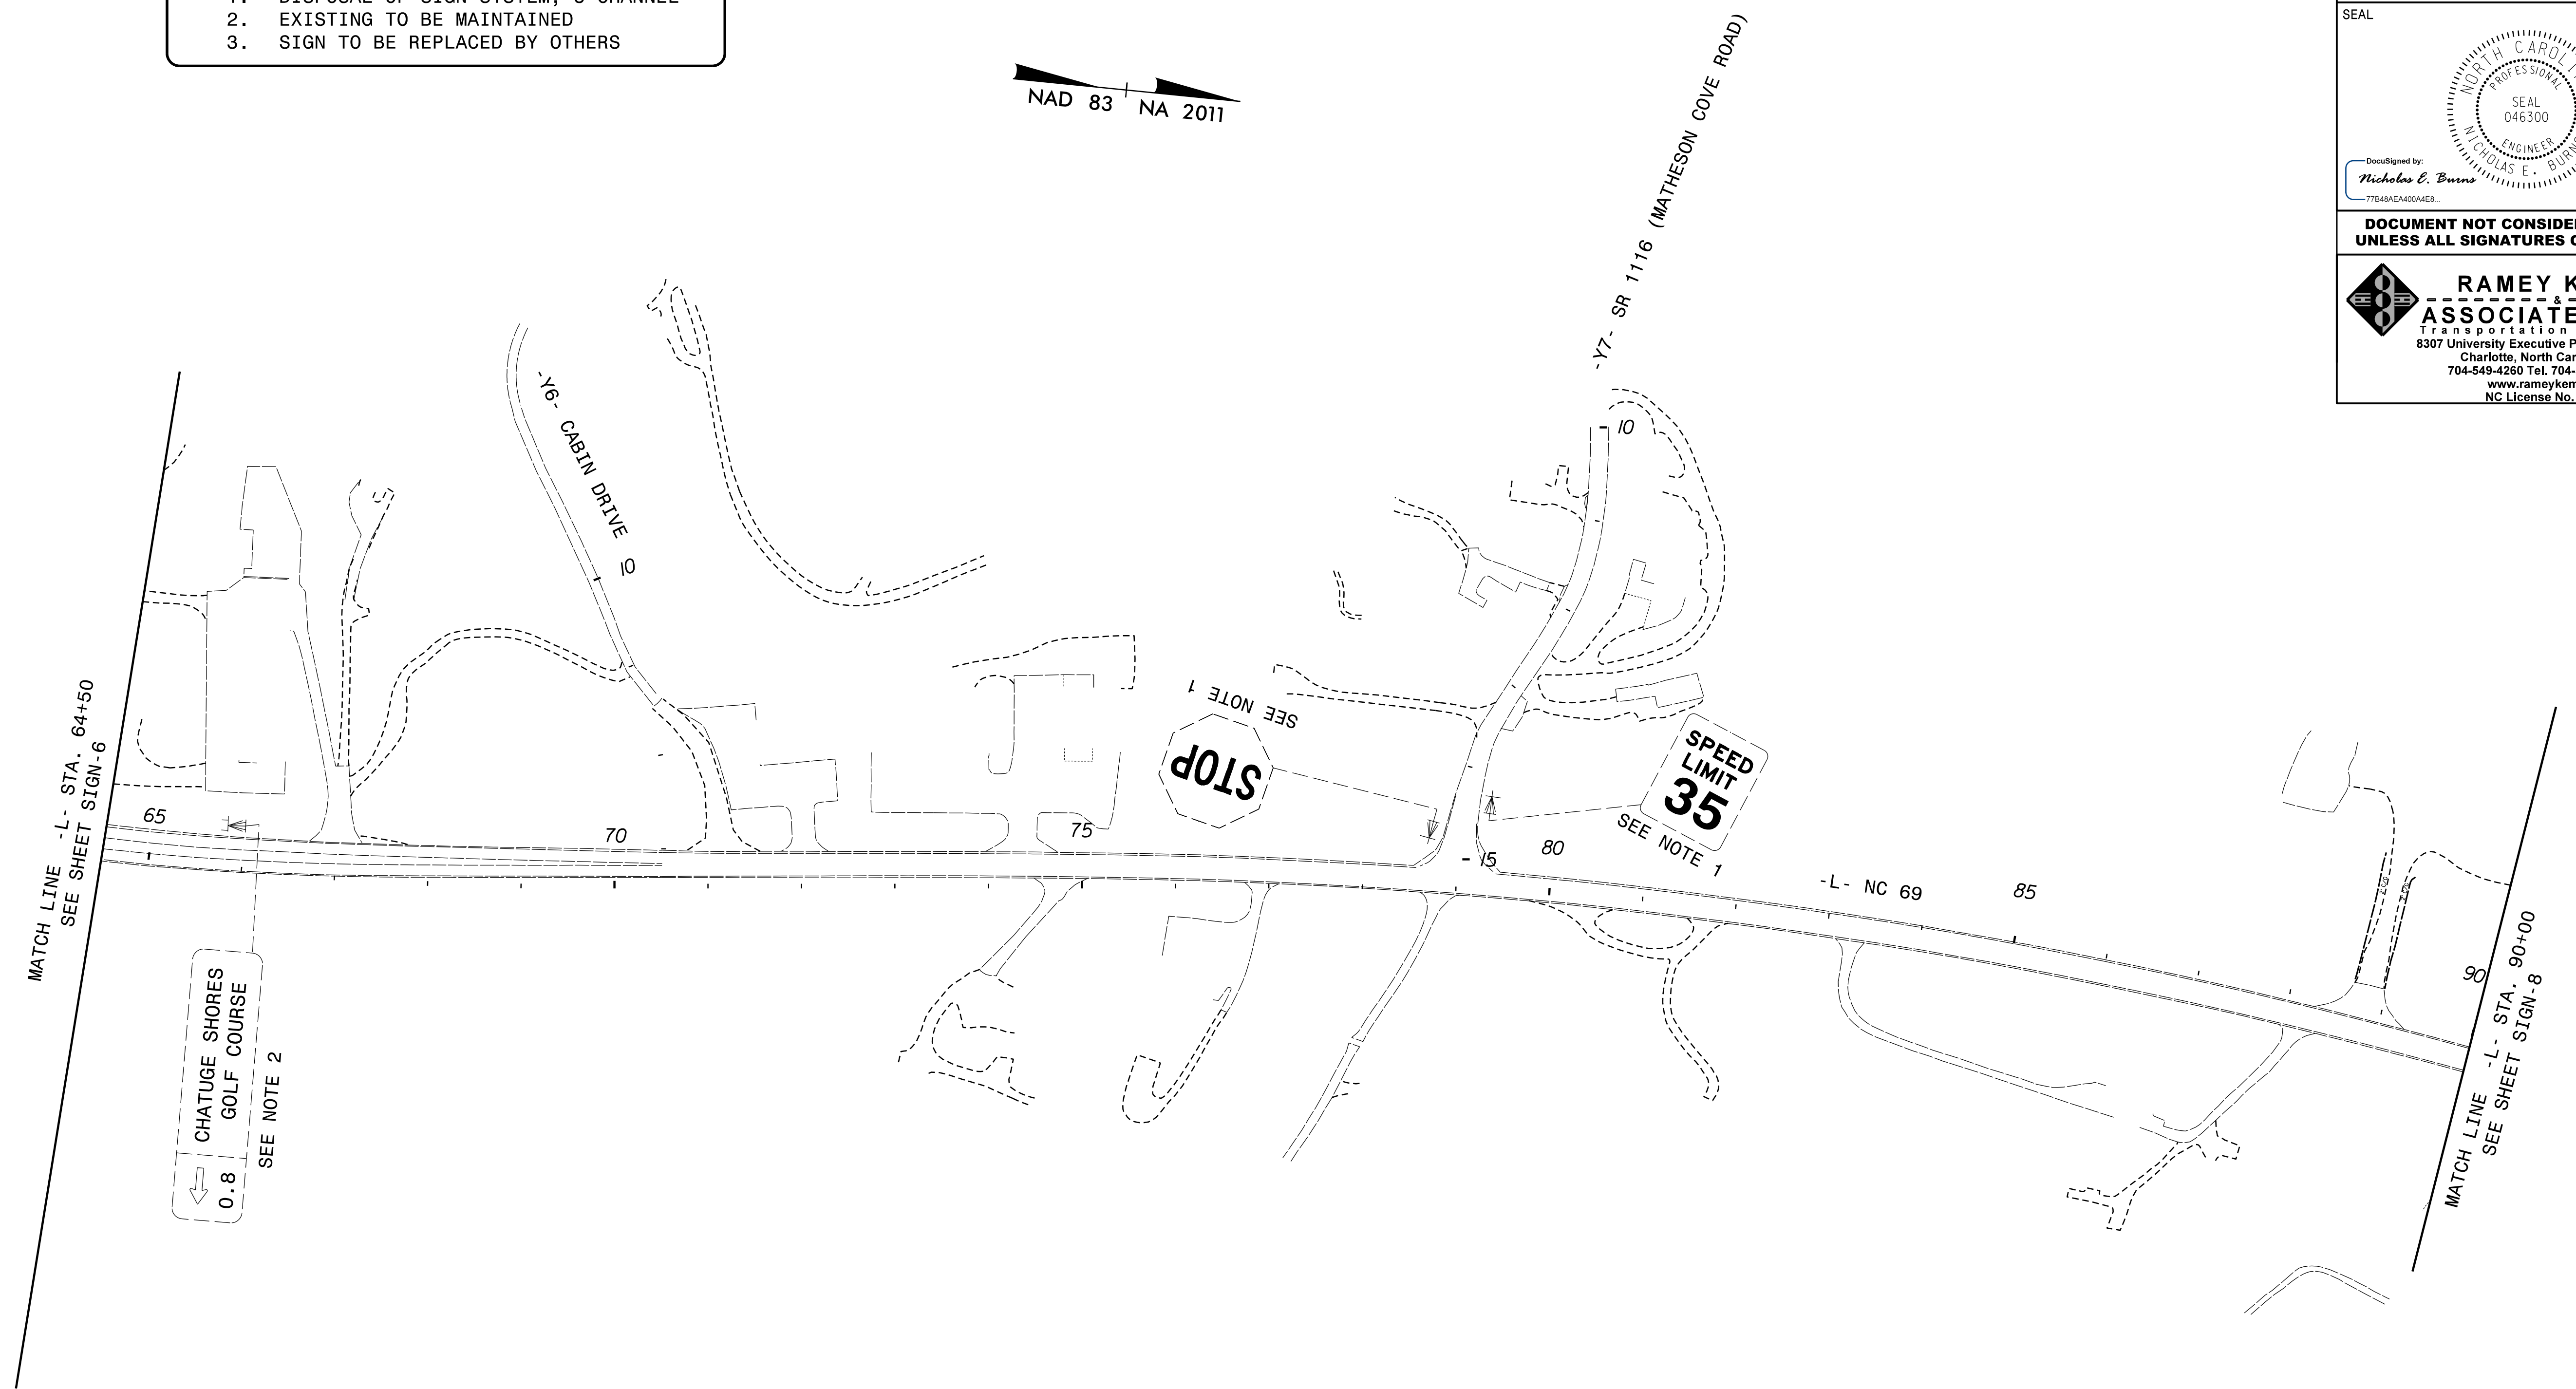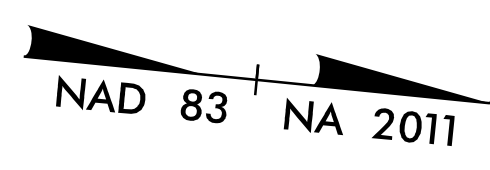

EXISTING SIGNS