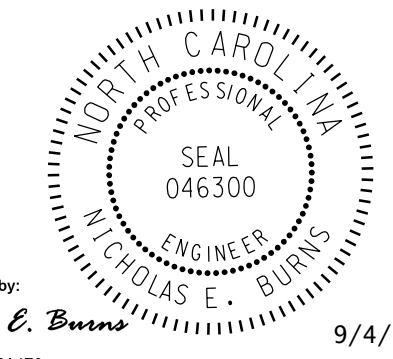

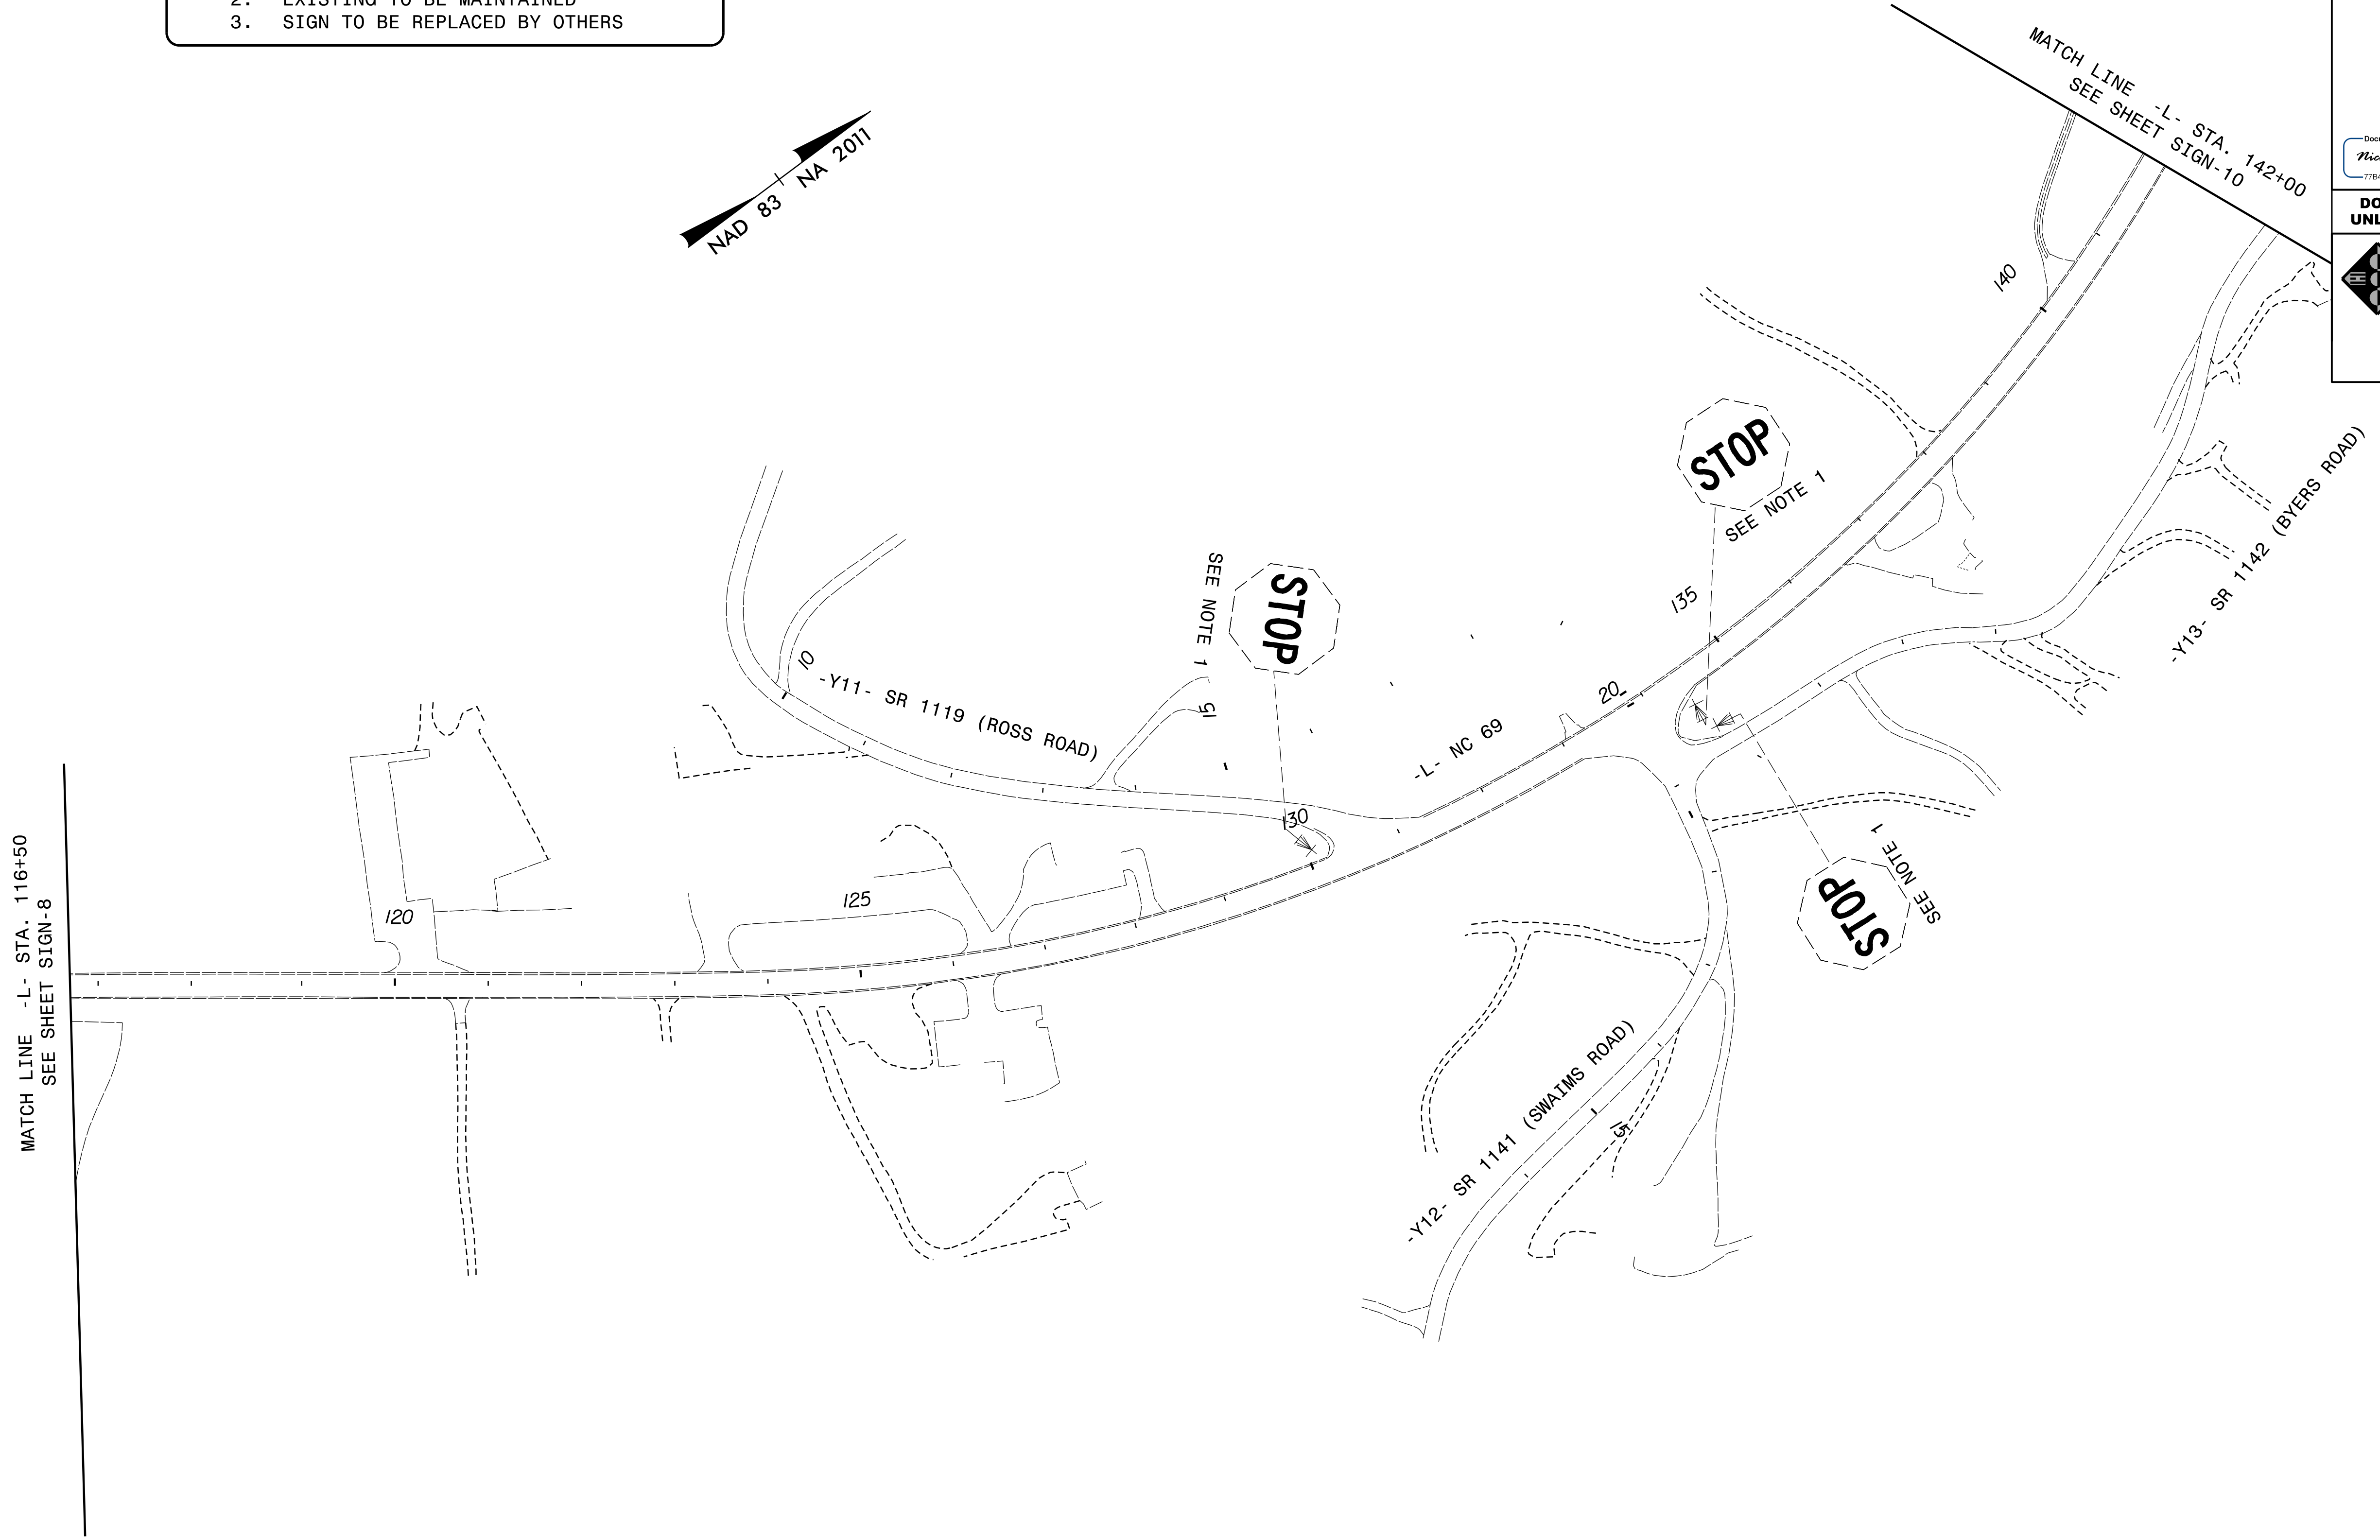
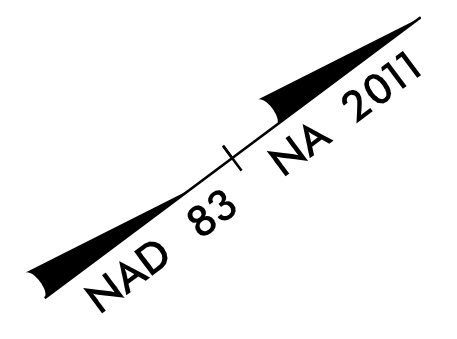


TIP NO. A-0011C	SHEET NO. SIGN-9
APPROVED: _____	
DATE: _____	
SEAL	
	
<small>DocuSigned by: Nicholas E. Burns 77848AEAD0DAE8</small> 9/4/2019	
DOCUMENT NOT CONSIDERED FINAL UNLESS ALL SIGNATURES COMPLETED	
 RAMEY KEMP & ASSOCIATES, INC. Transportation Engineers 8307 University Executive Park Drive, Suite 260 Charlotte, North Carolina 28262 704-549-4260 Tel. 704-549-4277 Fax. www.rameykemp.com NC License No. C-0910	

- PROJECT NOTES**
1. DISPOSAL OF SIGN SYSTEM, U-CHANNEL
 2. EXISTING TO BE MAINTAINED
 3. SIGN TO BE REPLACED BY OTHERS



EXISTING SIGNS