

APPROVED: \_\_\_\_\_

DATE: \_\_\_\_\_




SEAL

DocuSigned by:  
**Nicholas E. Burns**  
77848A6A000A6E8  
9/4/2019

**DOCUMENT NOT CONSIDERED FINAL  
UNLESS ALL SIGNATURES COMPLETED**

**RAMEY KEMP & ASSOCIATES, INC.**  
Transportation Engineers  
8307 University Executive Park Drive, Suite 260  
Charlotte, North Carolina 28262  
704-549-4260 Tel. 704-549-4277 Fax.  
www.rameykemp.com  
NC License No. C-0910

- PROJECT NOTES**
1. DISPOSAL OF SIGN SYSTEM, U-CHANNEL
  2. EXISTING TO BE MAINTAINED
  3. SIGN TO BE REPLACED BY OTHERS

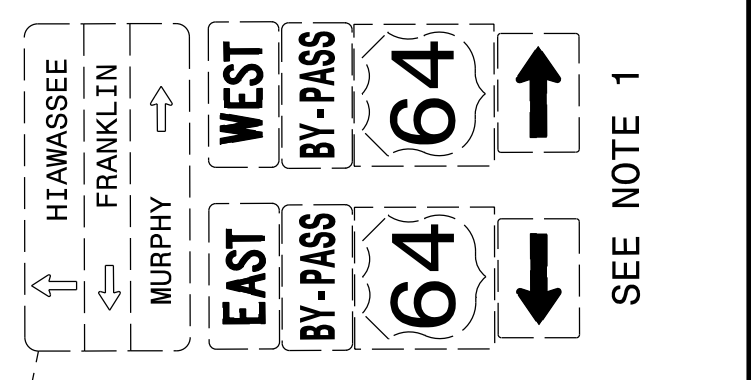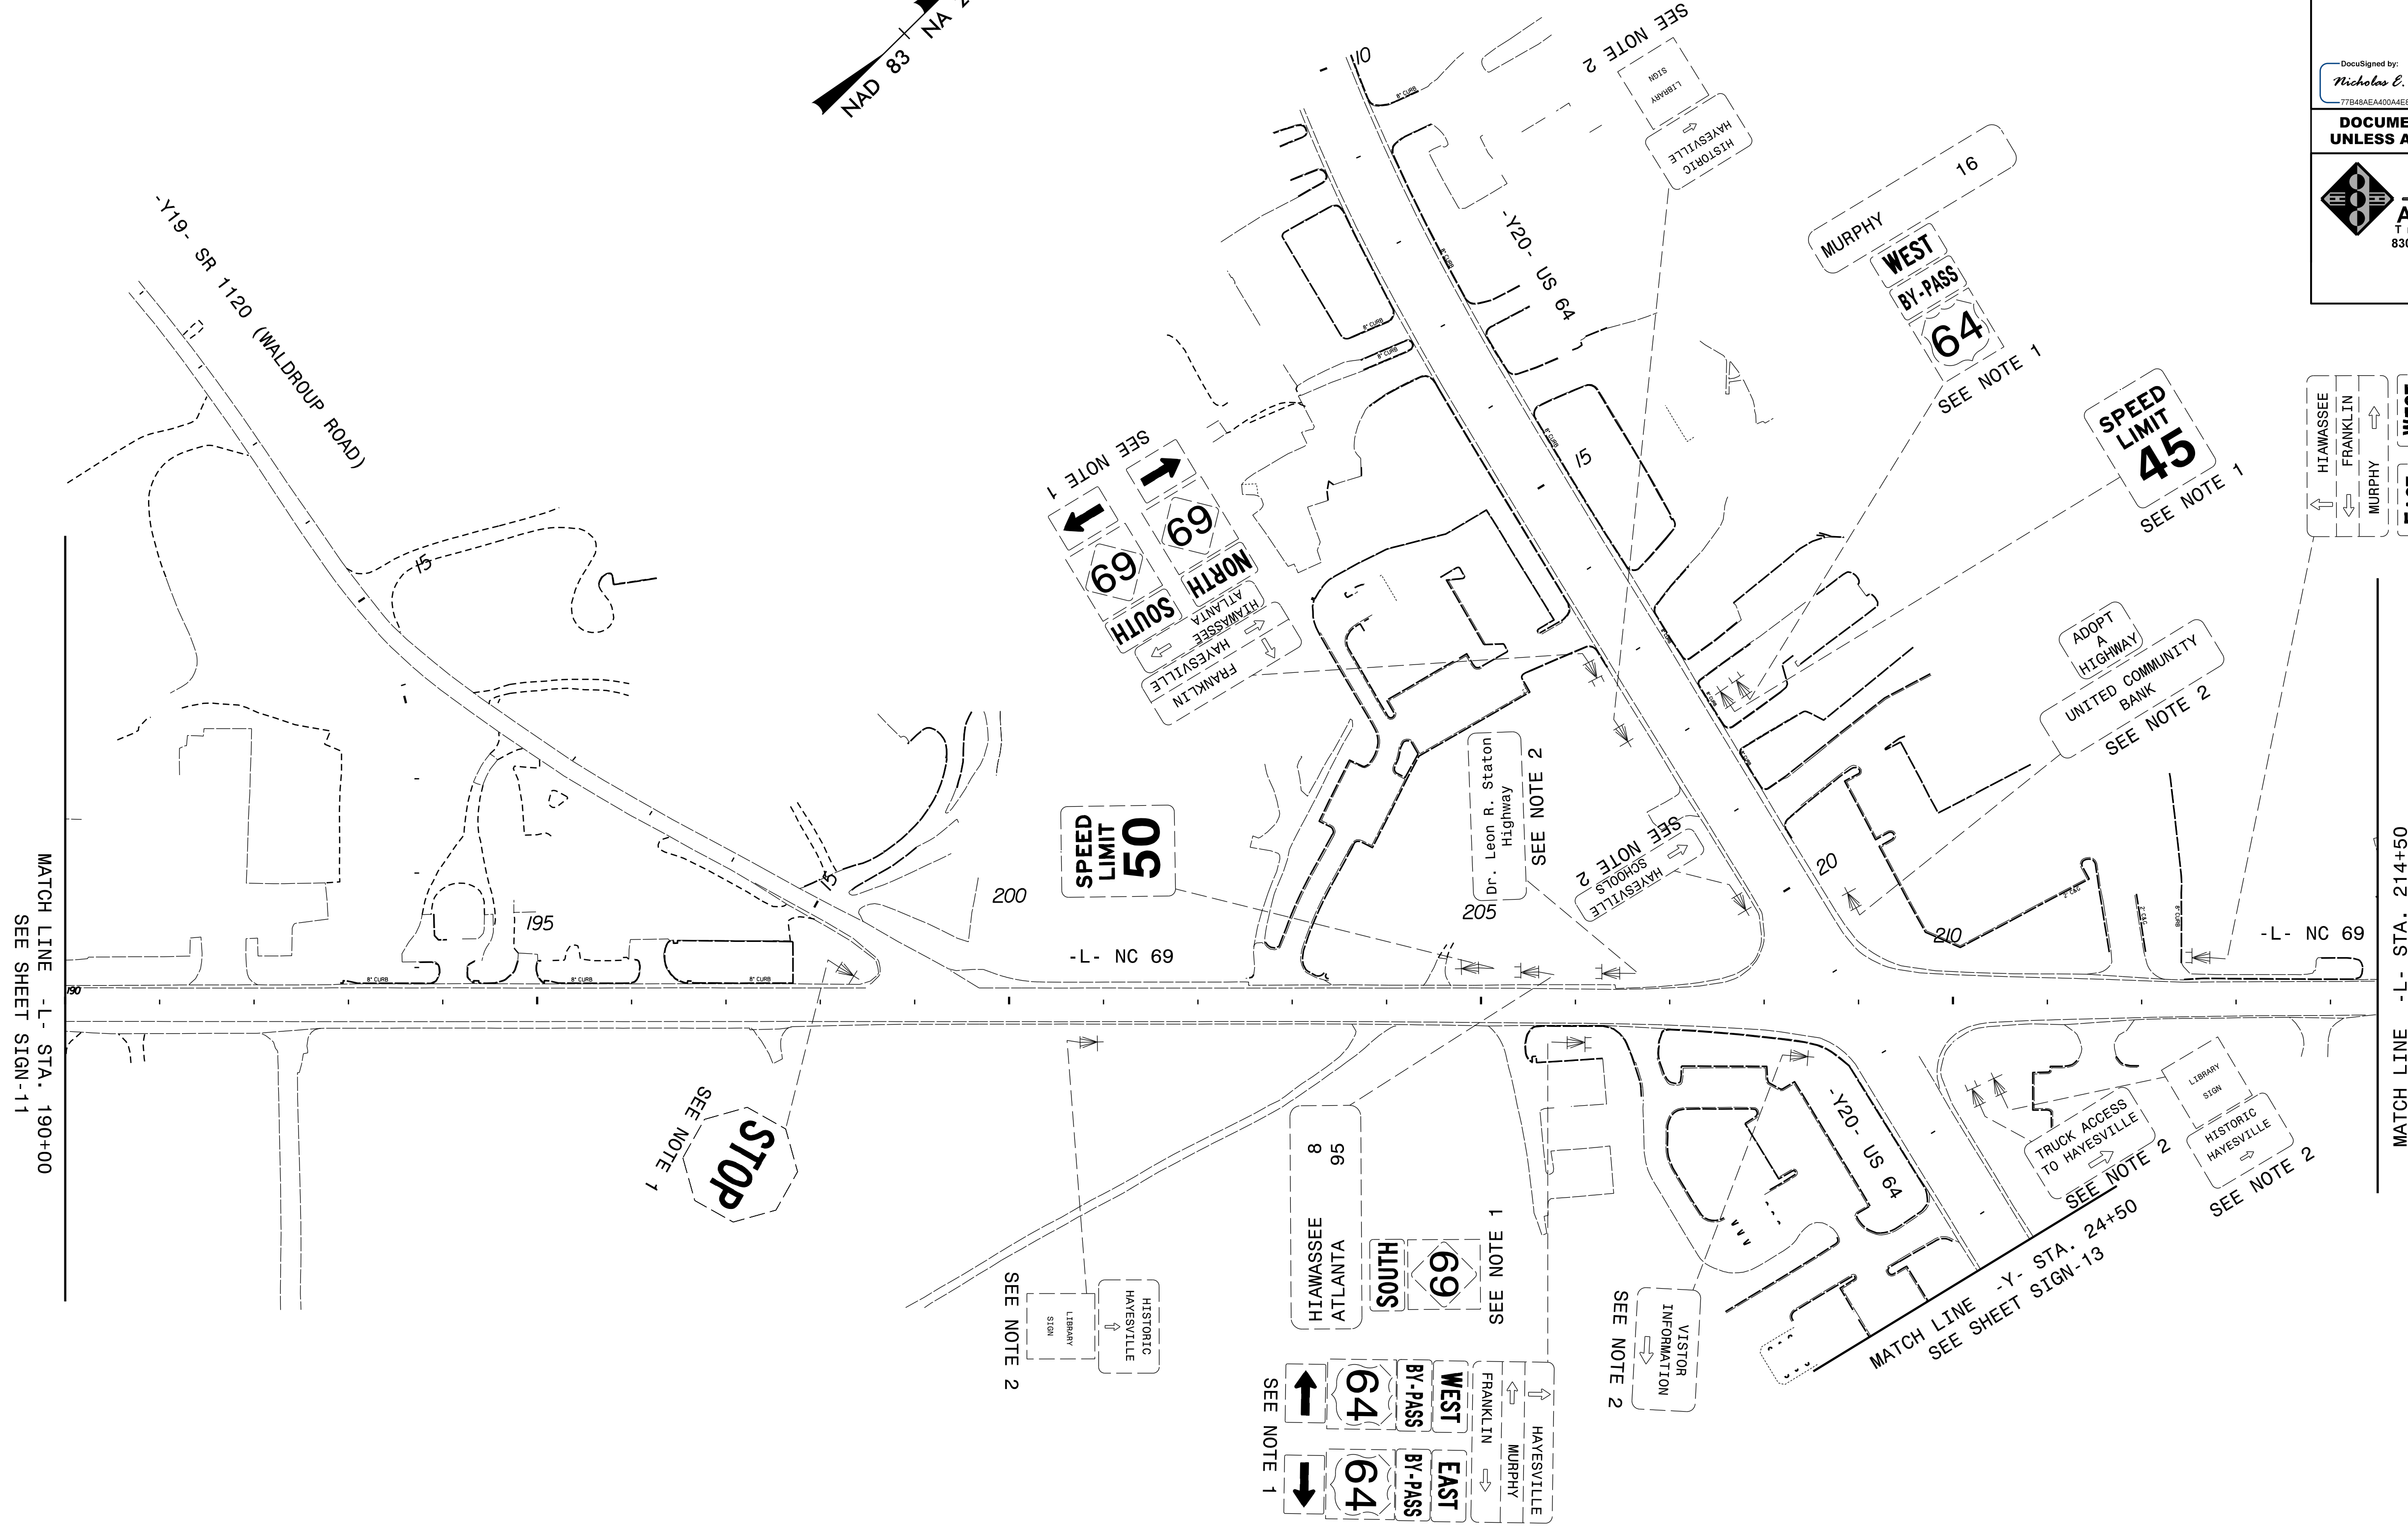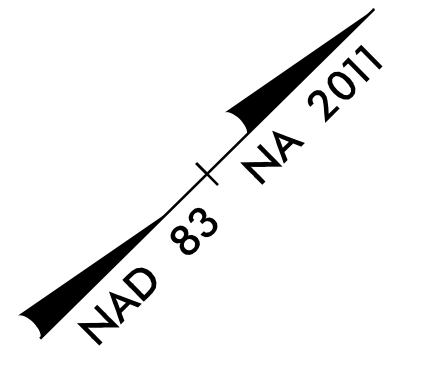

MATCH LINE - L - STA. 190+00  
SEE SHEET SIGN-11

MATCH LINE - L - STA. 214+50  
SEE SHEET SIGN-13

MATCH LINE - Y - STA. 24+50  
SEE SHEET SIGN-13

**EXISTING SIGNS**