

APPROVED: _____

DATE: _____

SEAL

DocuSigned by:
Nicholas E. Burns
77B8A8EA400A4E8


9/4/2019

DOCUMENT NOT CONSIDERED FINAL UNLESS ALL SIGNATURES COMPLETED

RAMEY KEMP & ASSOCIATES, INC.
Transportation Engineers
8307 University Executive Park Drive, Suite 260
Charlotte, North Carolina 28262
704-549-4260 Tel. 704-549-4277 Fax.
www.rameykemp.com
NC License No. C-0910

PROJECT NOTES

1. DISPOSAL OF SIGN SYSTEM, U-CHANNEL
2. EXISTING TO BE MAINTAINED
3. SIGN TO BE REPLACED BY OTHERS

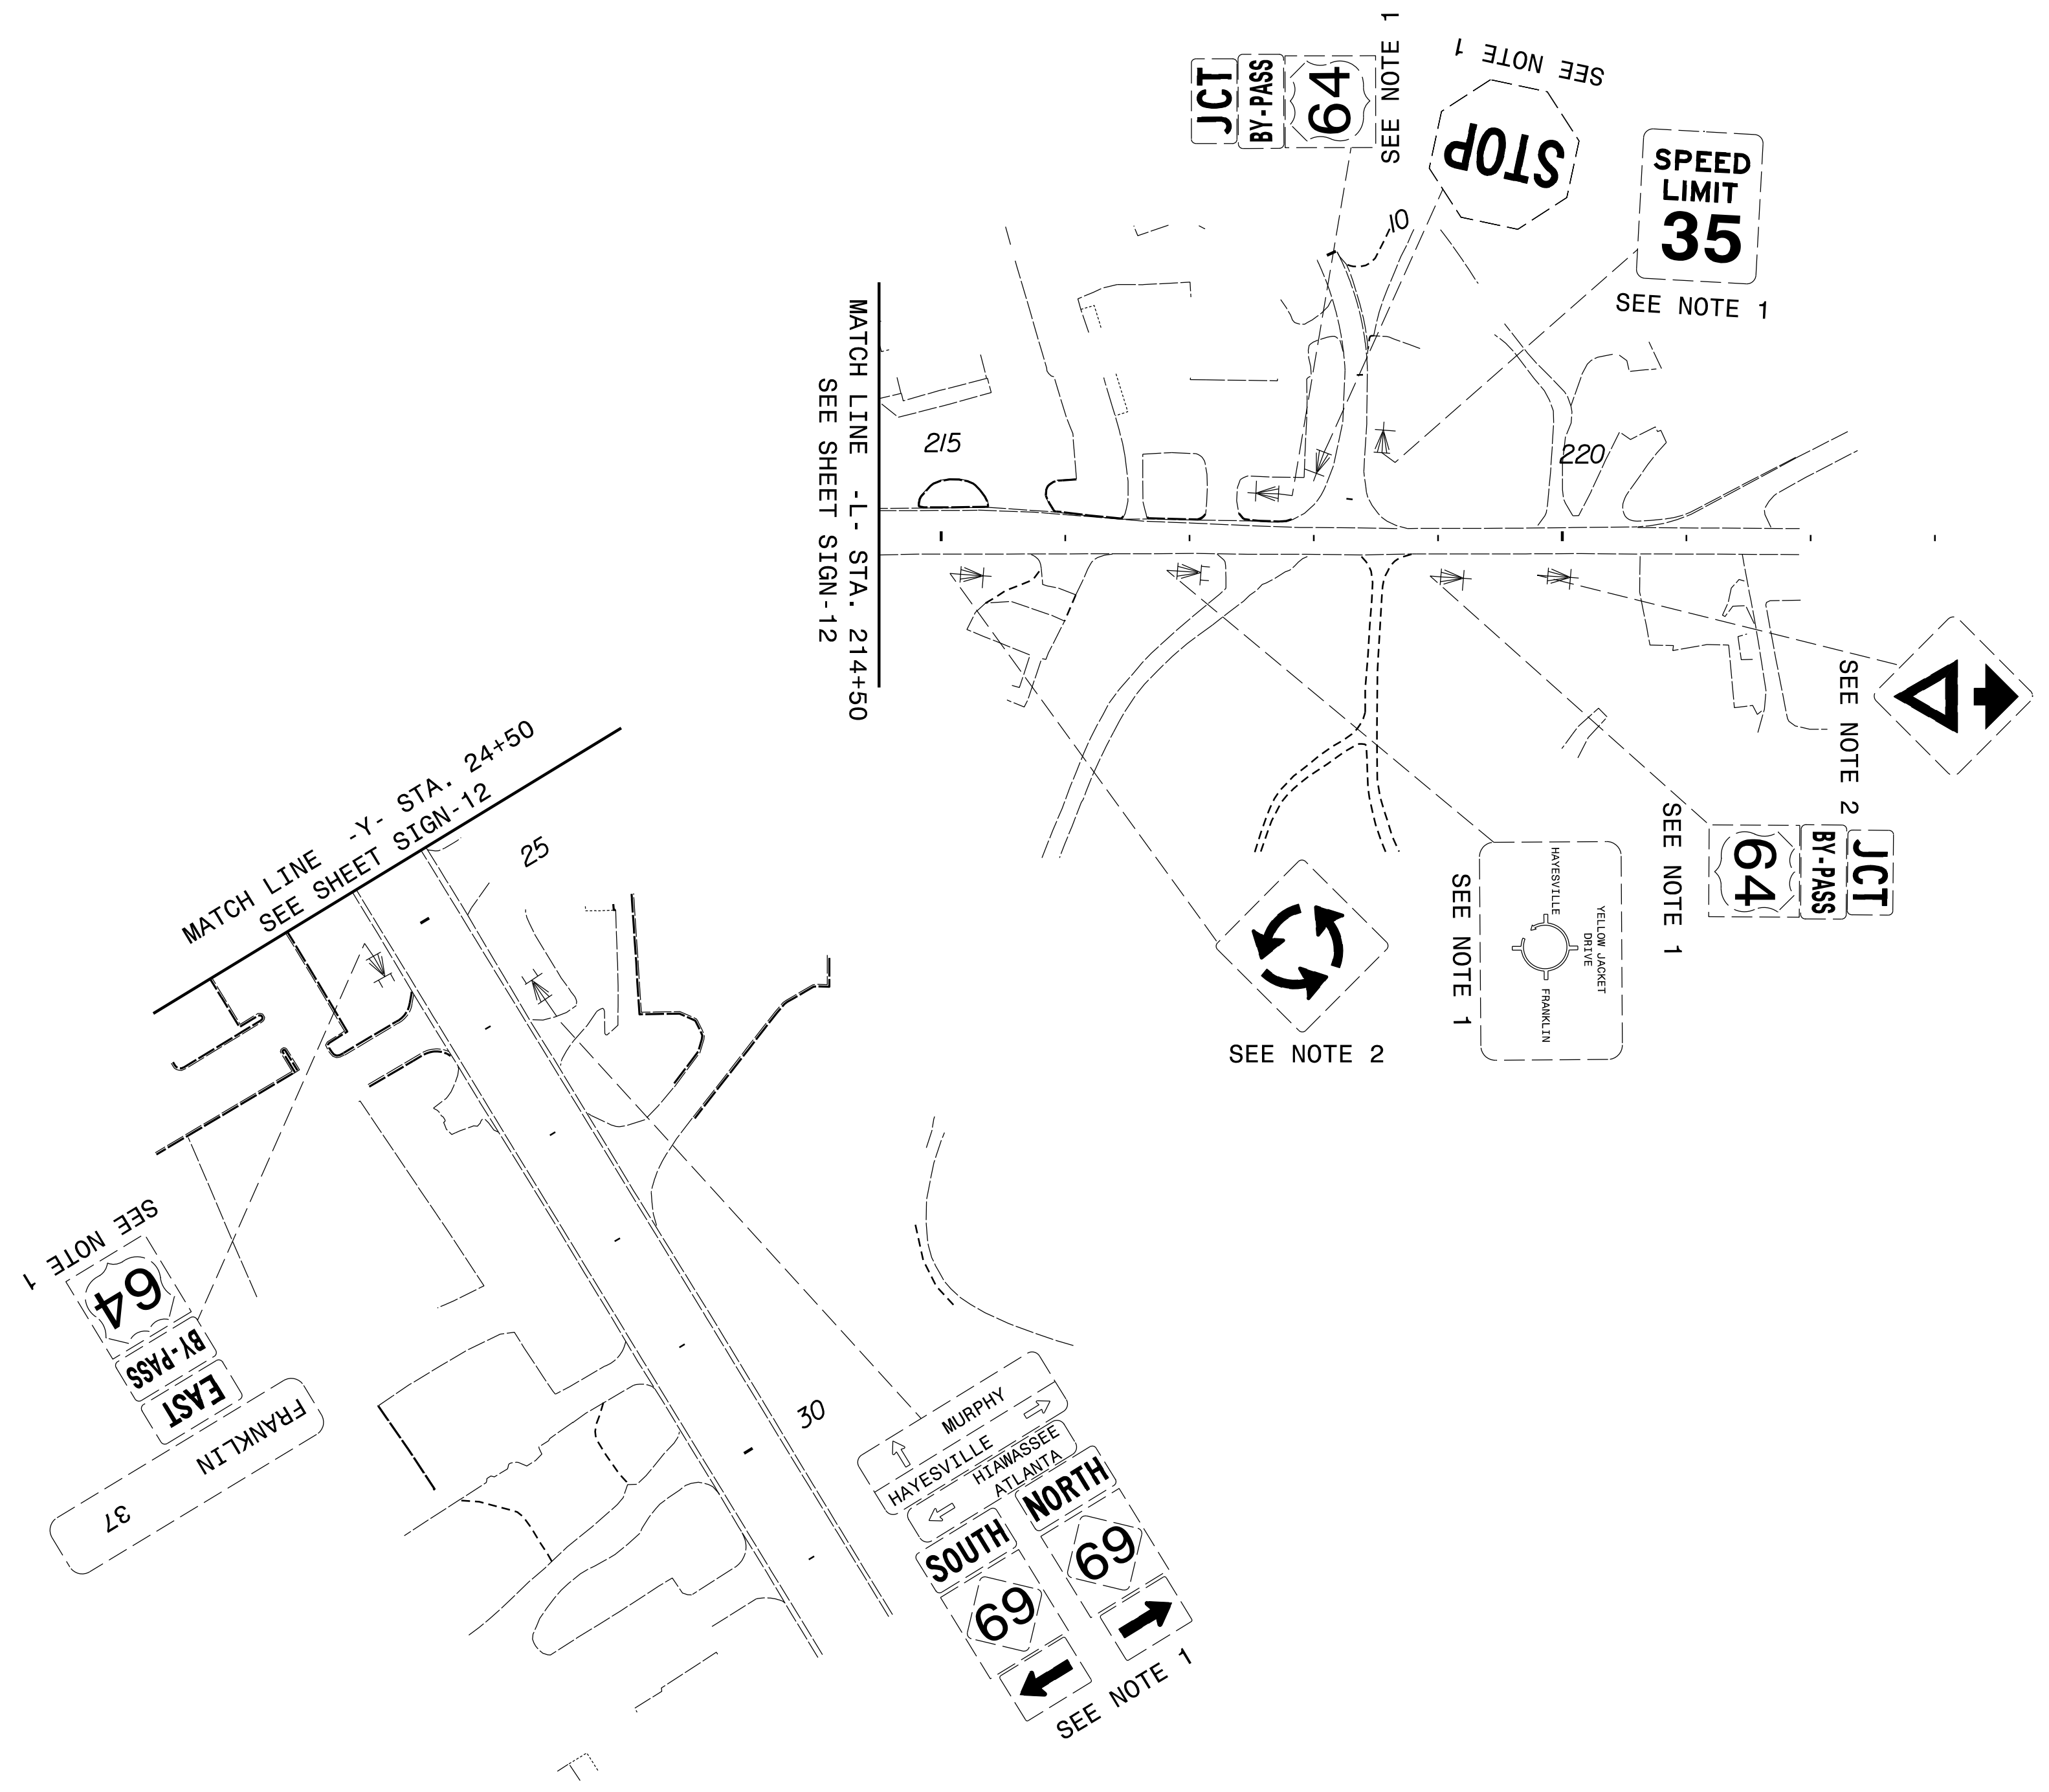

EXISTING SIGNS