


TIP NO. A-0011C	SHEET NO. SIGN-14
APPROVED: _____	
DATE: _____	
SEAL	
DocuSigned by: <i>Nicholas E. Burns</i> 77848AE400A0EB 9/4/2019	
DOCUMENT NOT CONSIDERED FINAL UNLESS ALL SIGNATURES COMPLETED	
 RAMEY KEMP & ASSOCIATES, INC. Transportation Engineers 8307 University Executive Park Drive, Suite 260 Charlotte, North Carolina 28262 704-549-4260 Tel. 704-549-4277 Fax. www.rameykemp.com NC License No. C-0910	

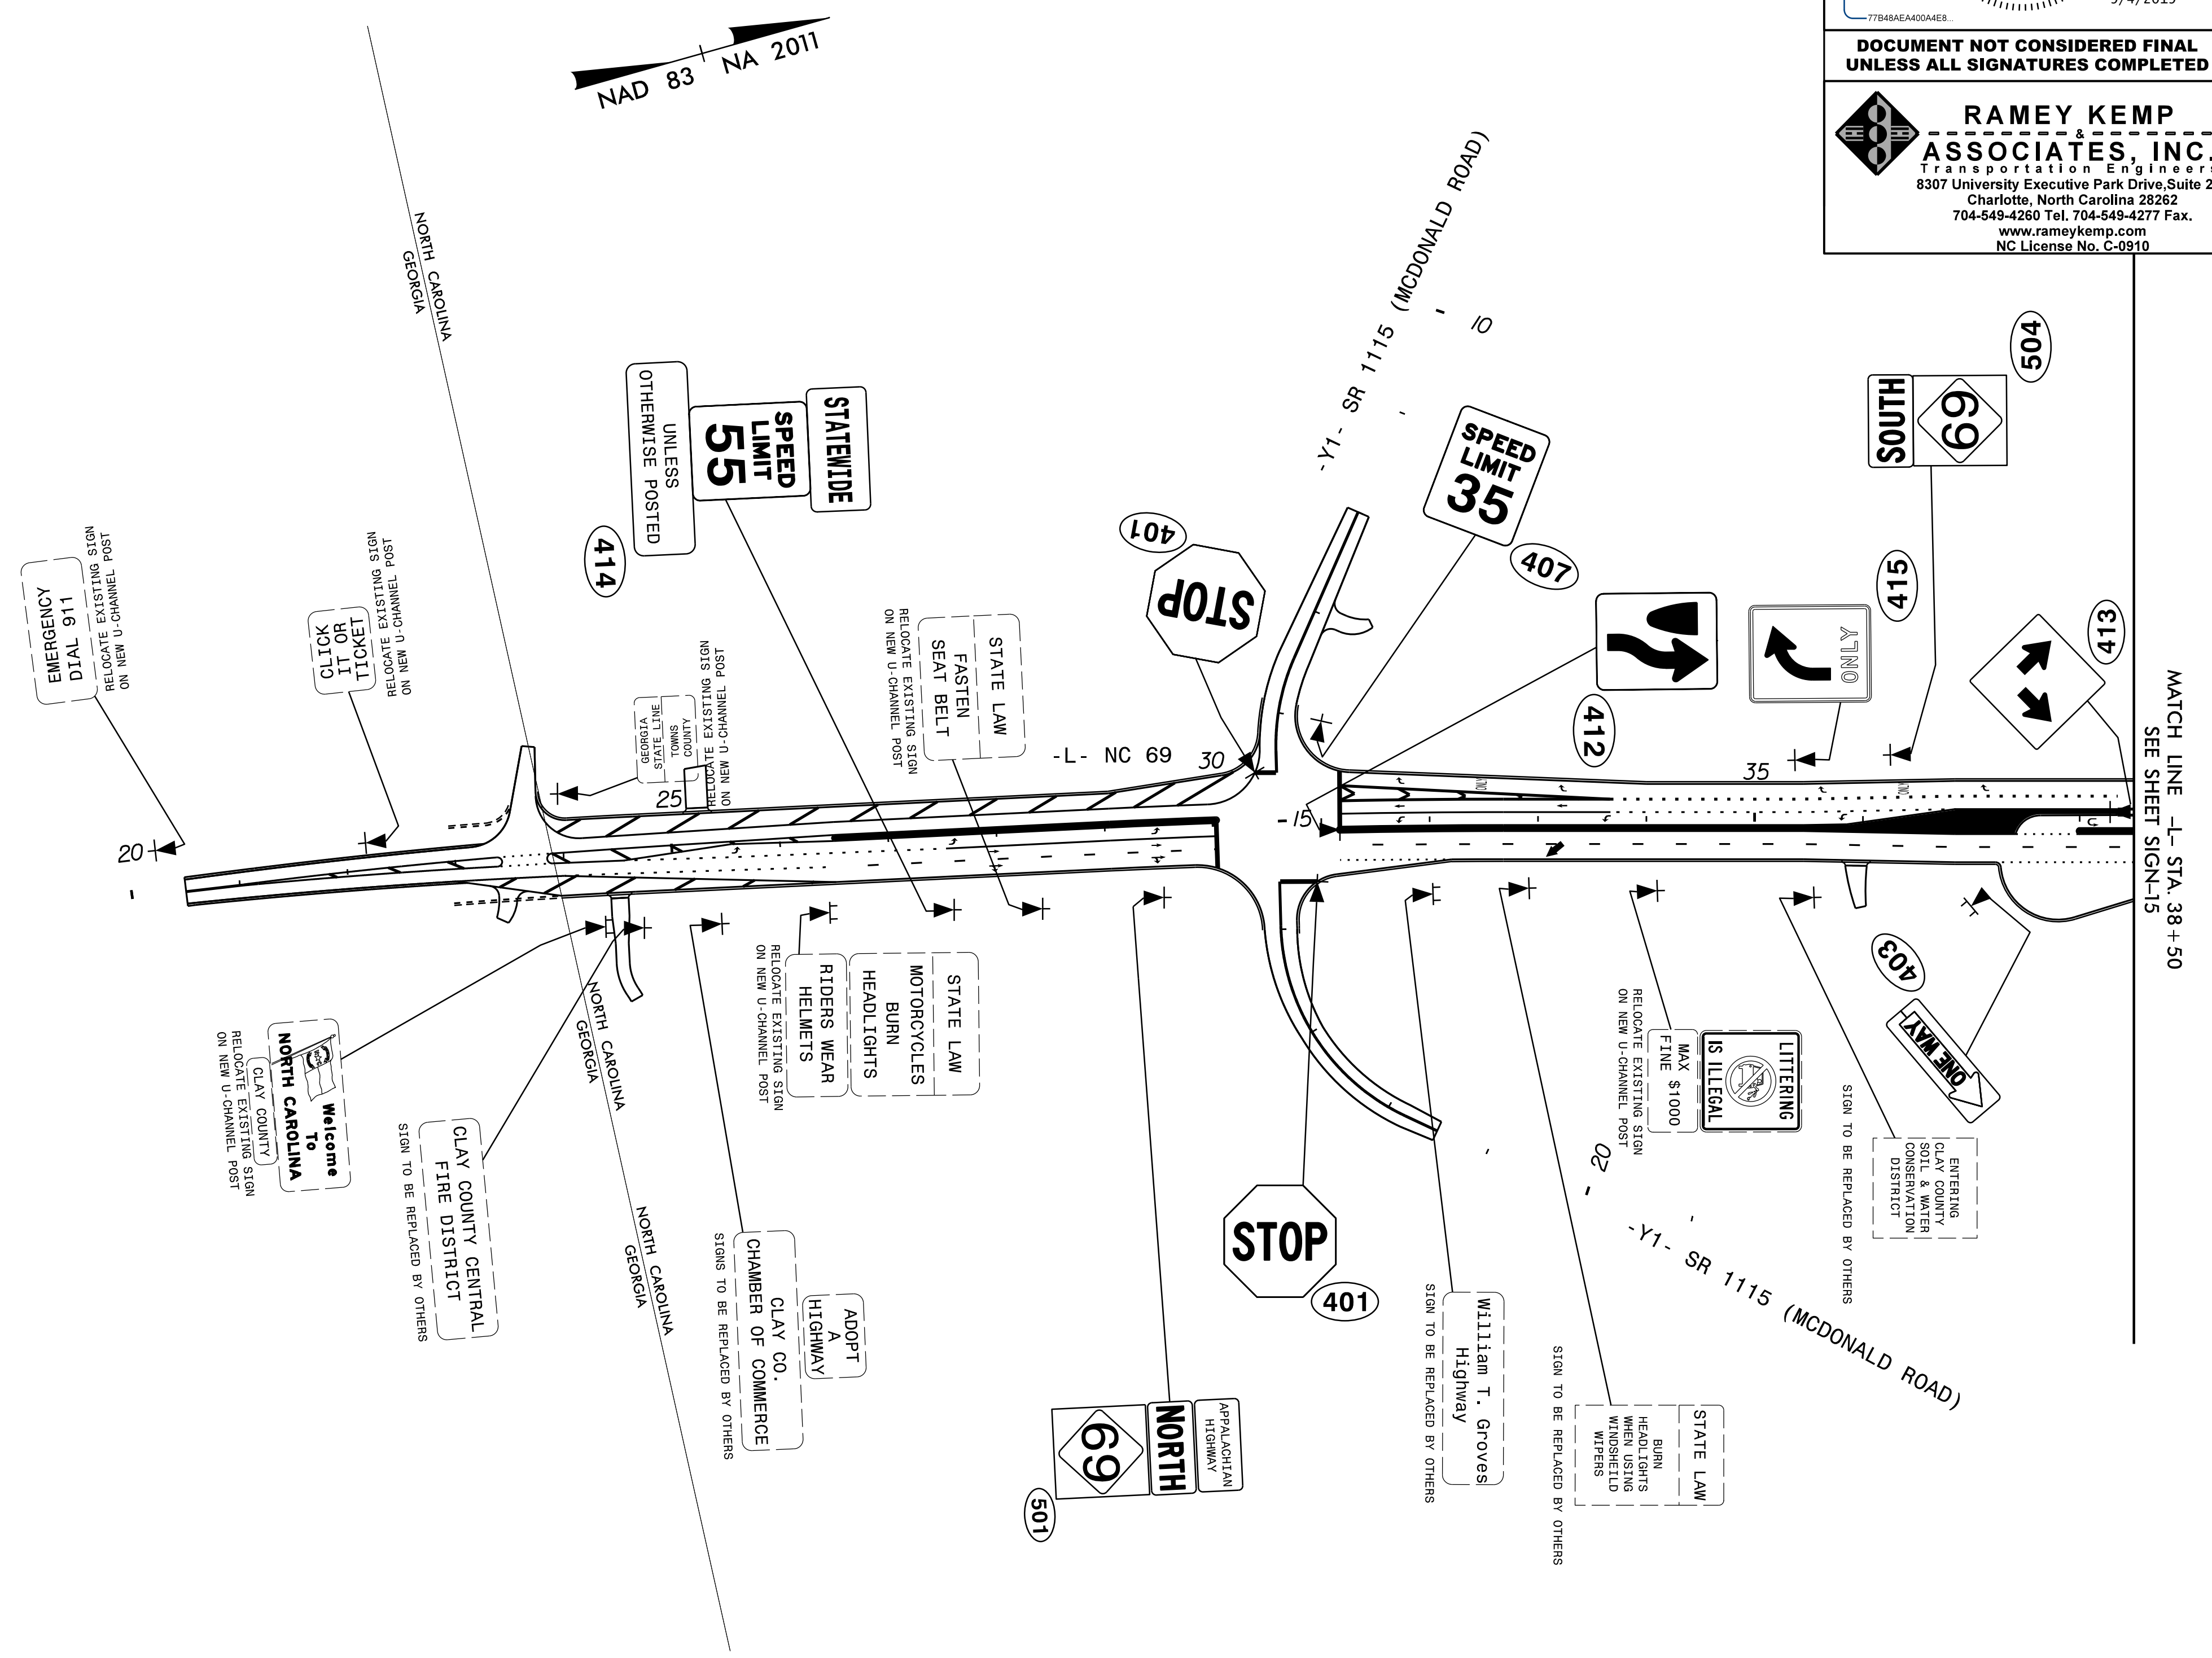

PROPOSED SIGNS