


APPROVED: _____



DATE: _____

SEAL

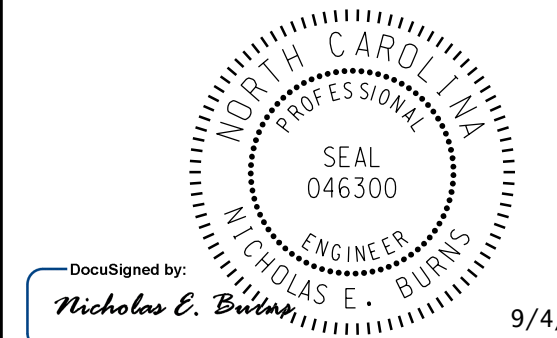

DOCUMENT NOT CONSIDERED FINAL
UNLESS ALL SIGNATURES COMPLETED

RAMEY KEMP & ASSOCIATES, INC.
 Transportation Engineers
 8307 University Executive Park Drive, Suite 260
 Charlotte, North Carolina 28262
 704-549-4260 Tel. 704-549-4277 Fax.
 www.rameykemp.com
 NC License No. C-0910

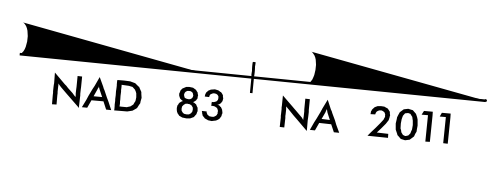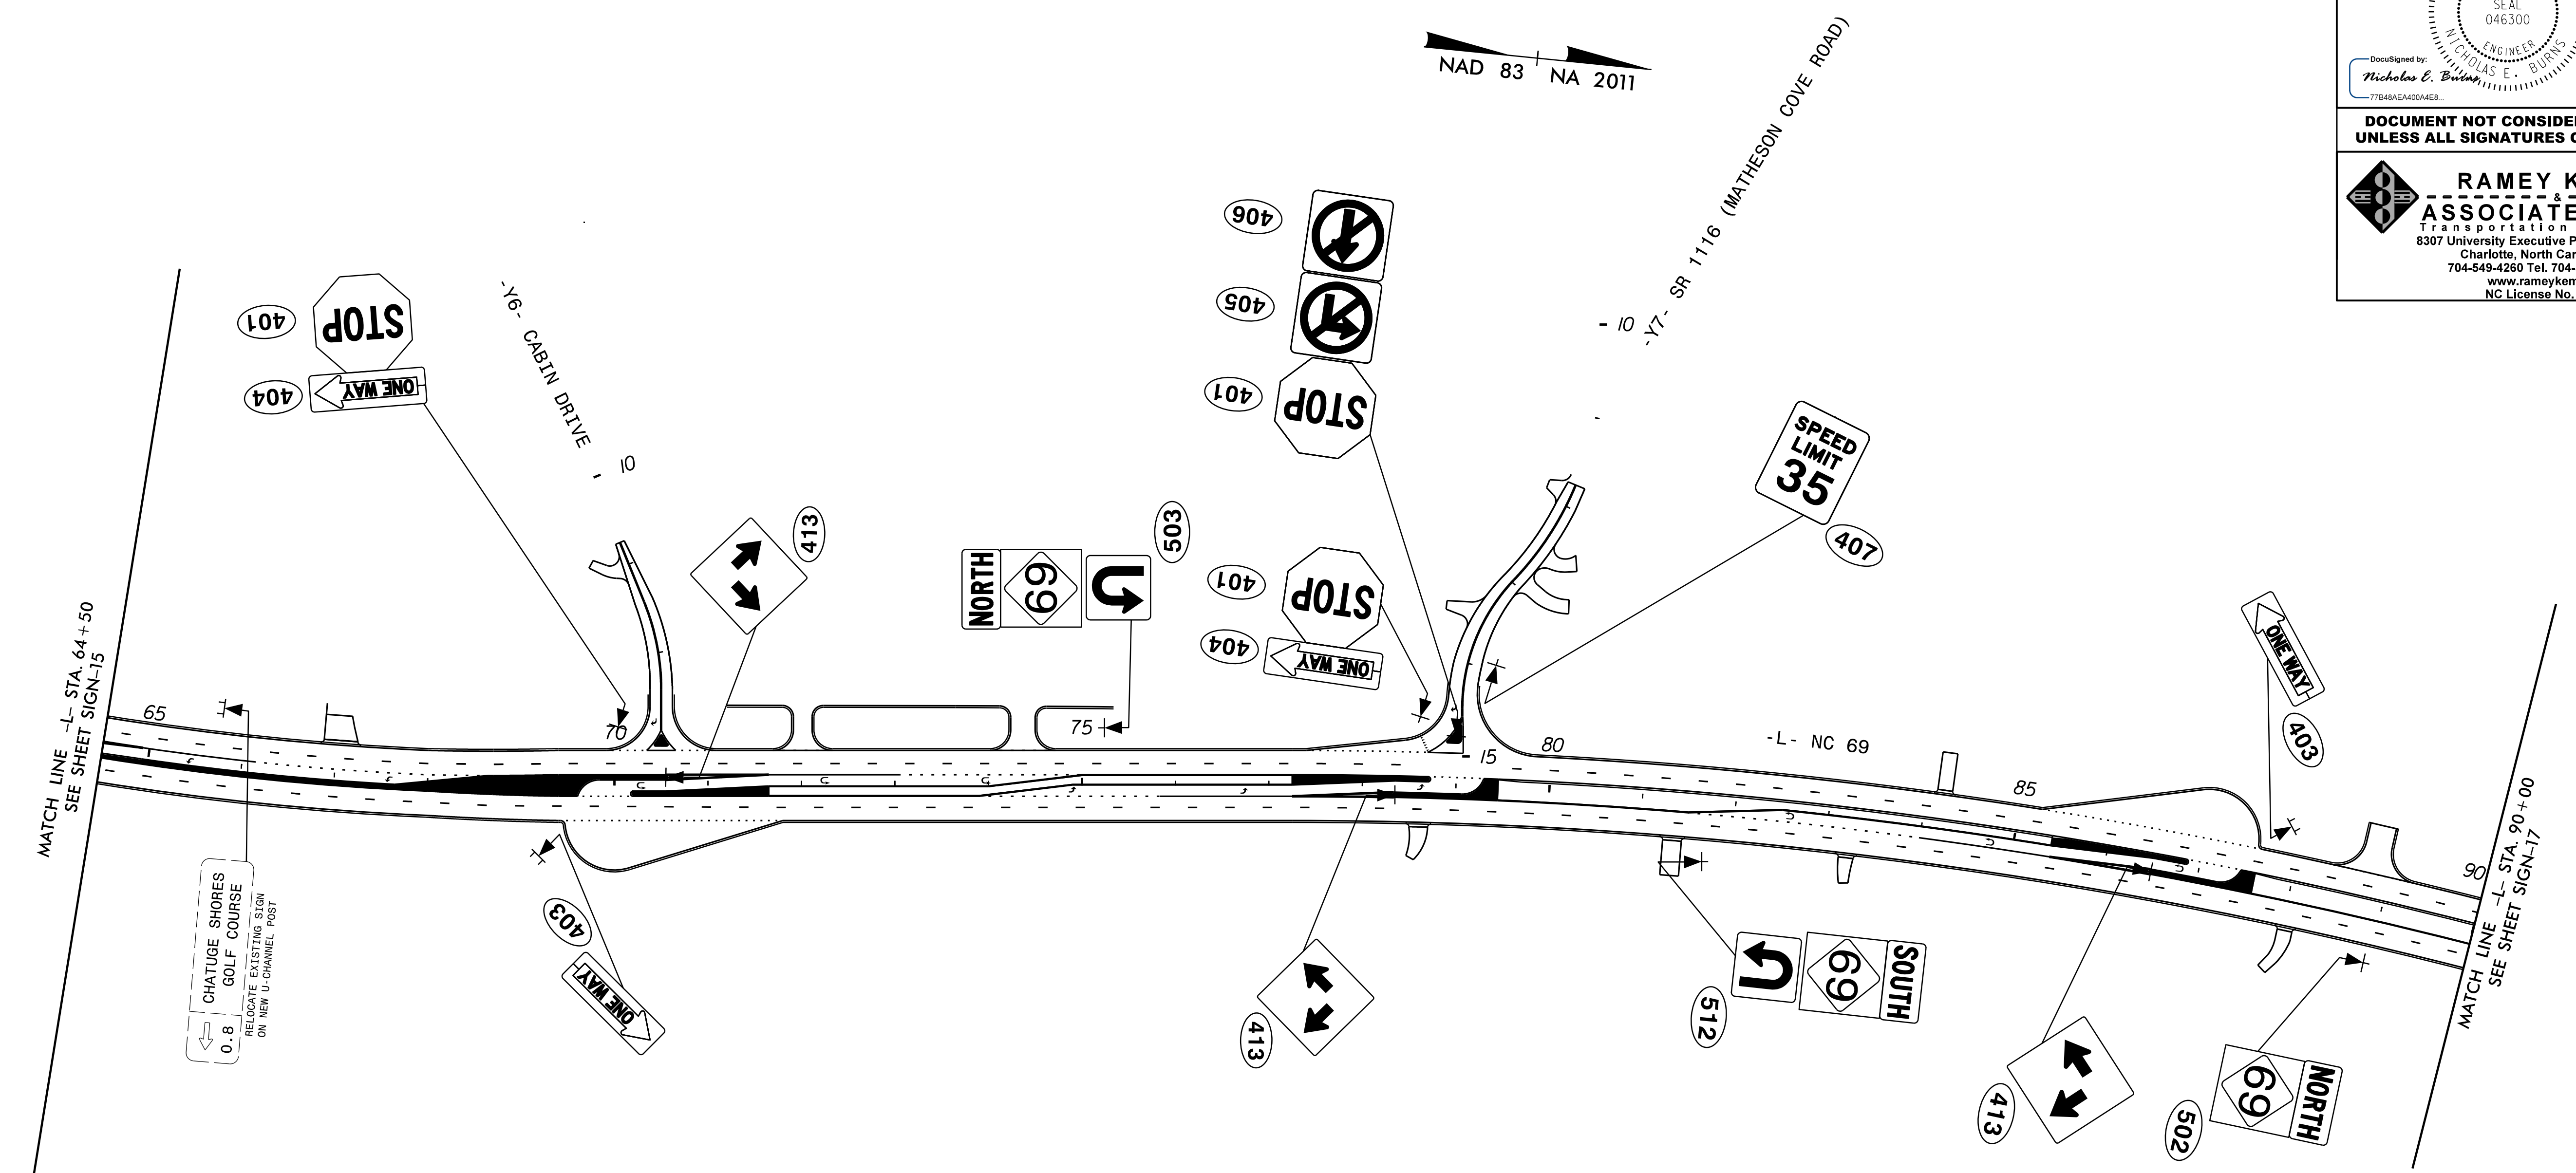

PROPOSED SIGNS