


APPROVED: _____


DATE: _____

SEAL

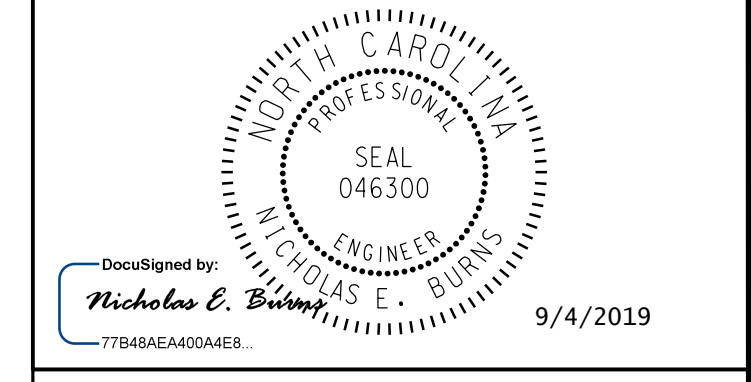

DOCUMENT NOT CONSIDERED FINAL
UNLESS ALL SIGNATURES COMPLETED

RAMEY KEMP & ASSOCIATES, INC.
Transportation Engineers
8307 University Executive Park Drive, Suite 260
Charlotte, North Carolina 28262
704-549-4260 Tel. 704-549-4277 Fax.
www.rameykemp.com
NC License No. C-0910

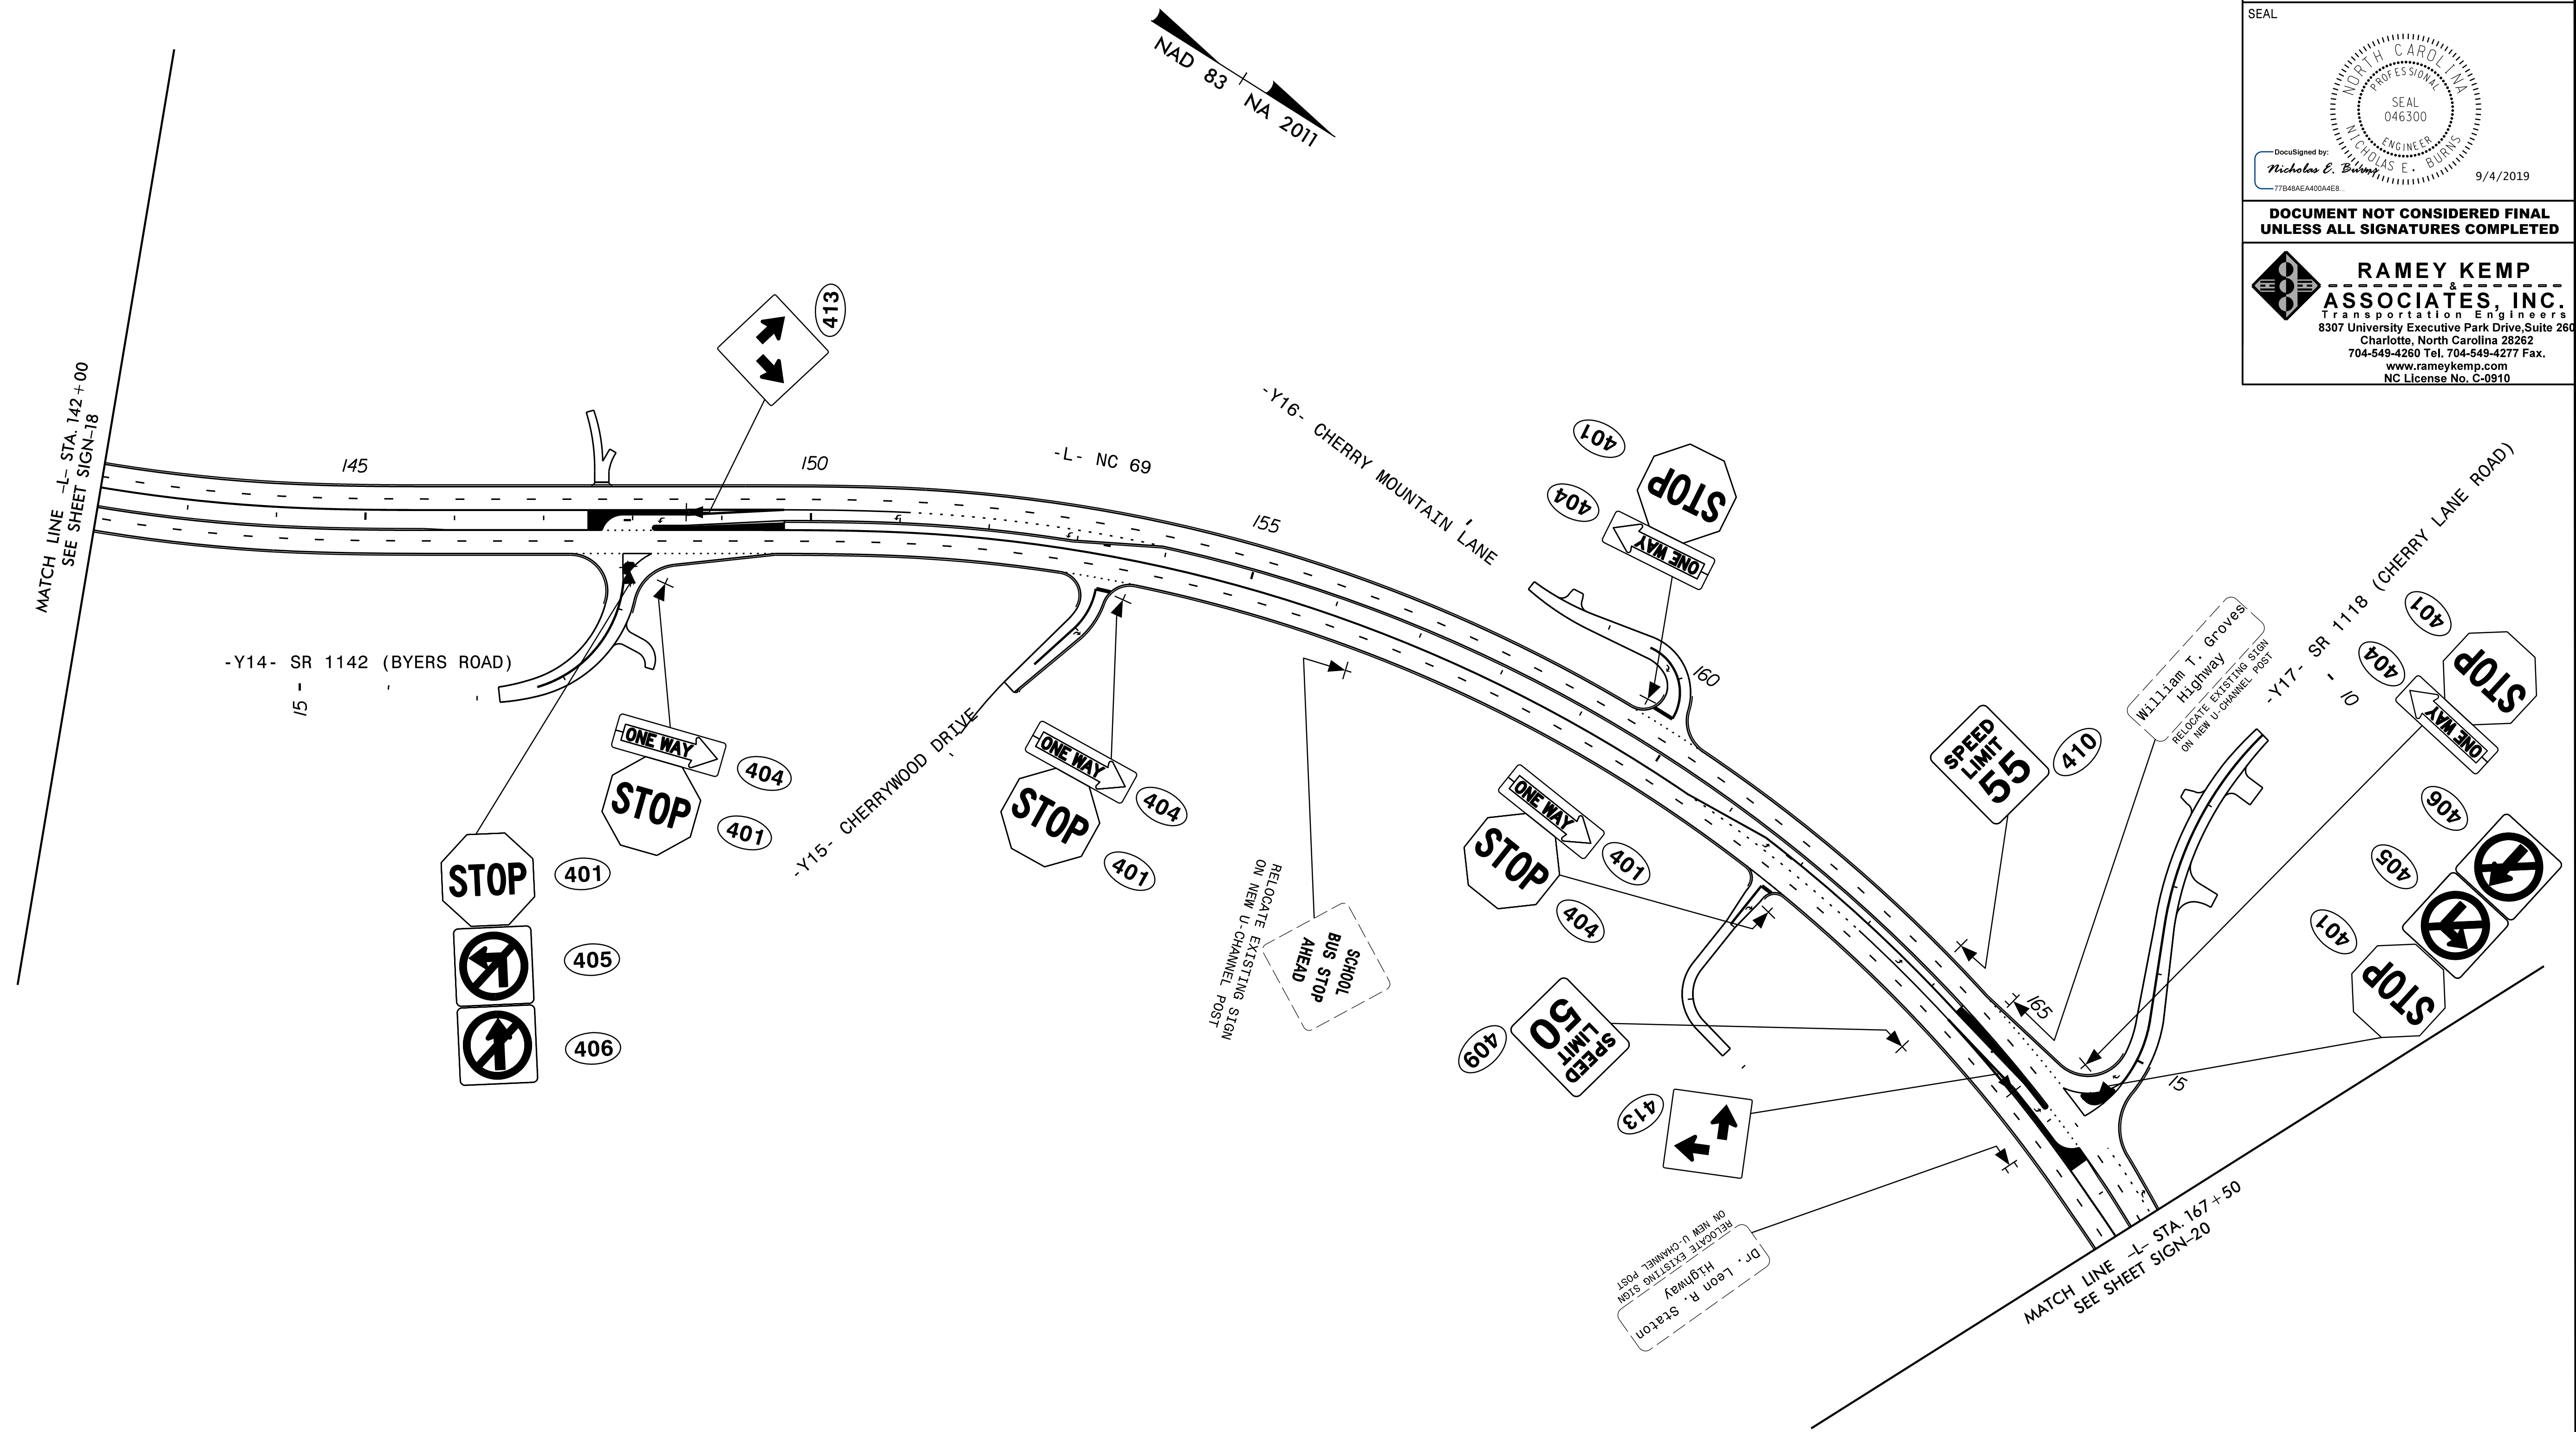

PROPOSED SIGNS