




APPROVED: _____

DATE: _____

SEAL

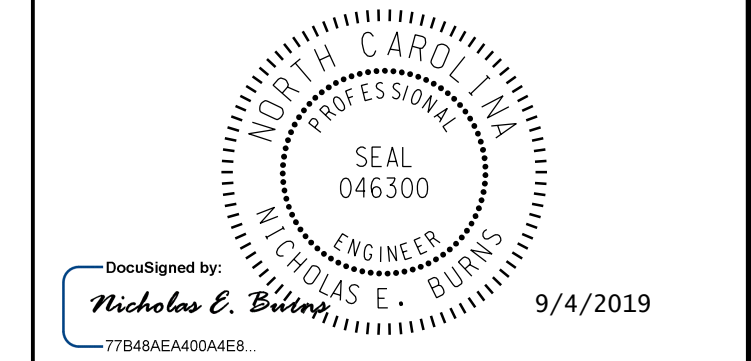

DOCUMENT NOT CONSIDERED FINAL
UNLESS ALL SIGNATURES COMPLETED

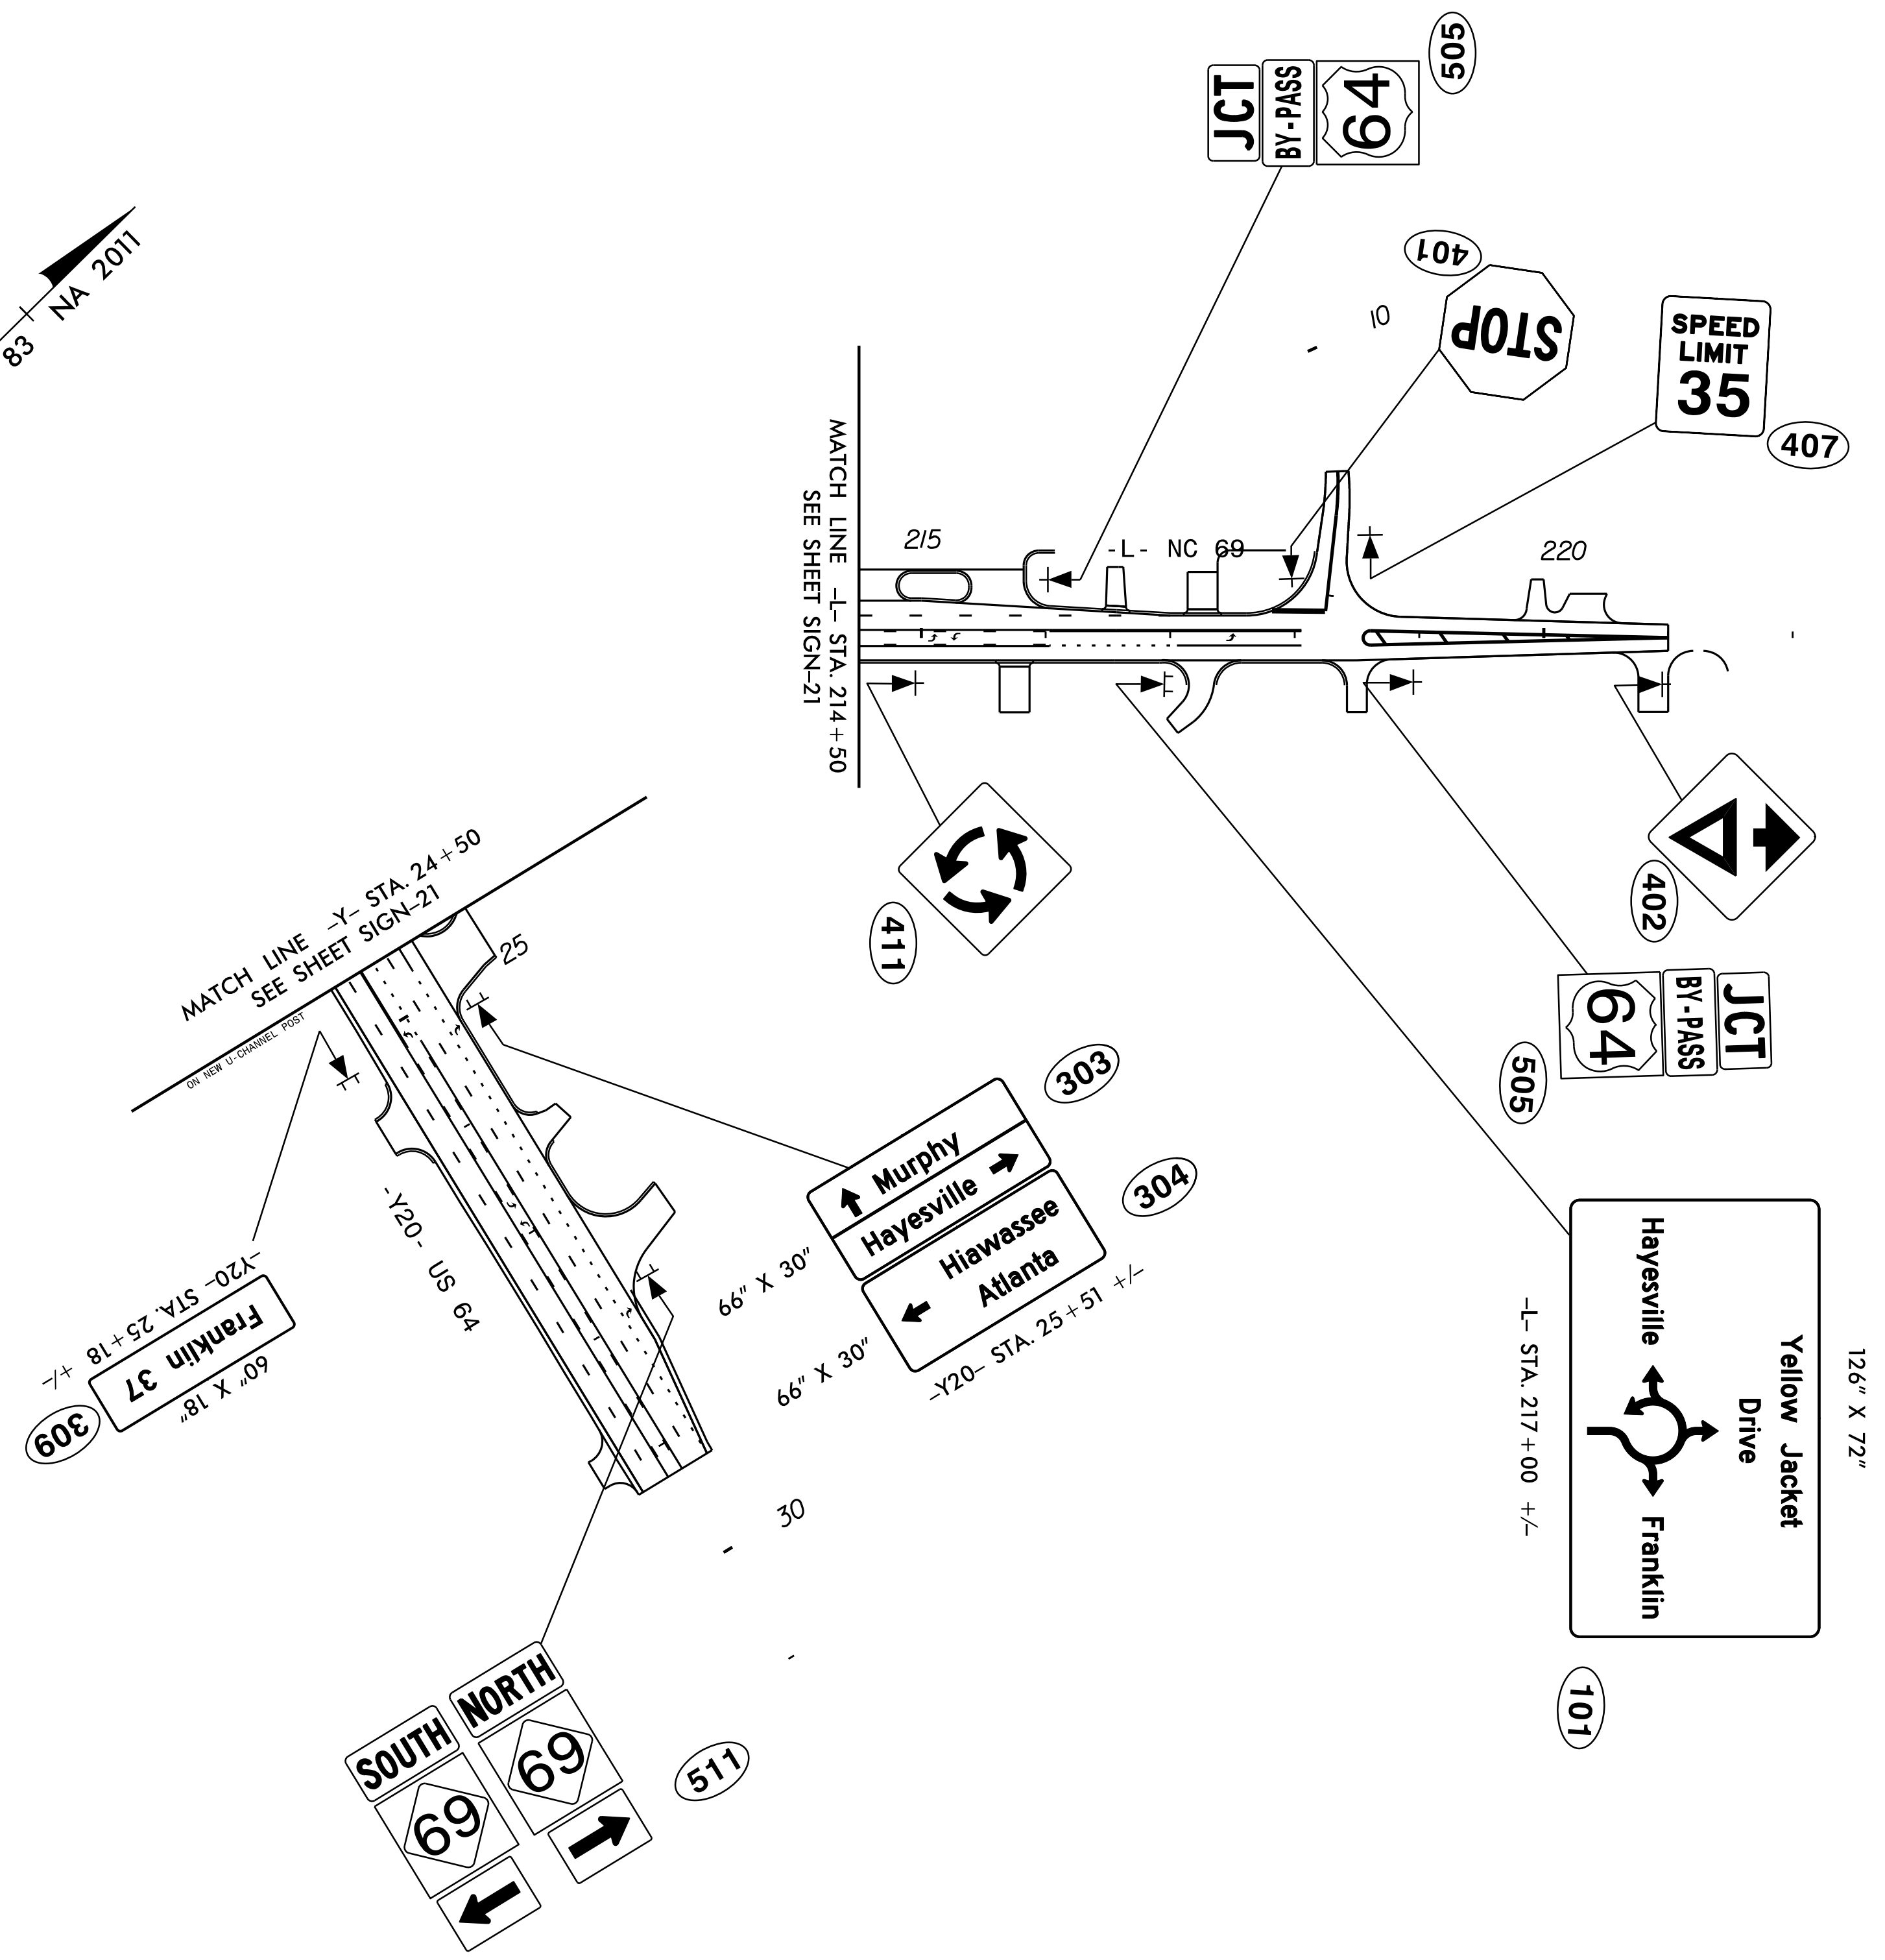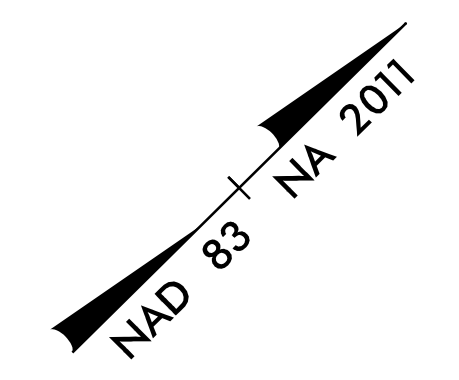

PROPOSED SIGNS