

NOTES:

1. FIVE (5) DAYS PRIOR TO BEGINNING WORK ON THE SIGNAL SYSTEM, CONTACT THE NCDOT-DIV. 03, DIV. TRAFFIC ENGINEER, JESSI LEONARD, PE, AT (910) 341-2200 TO ARRANGE FOR THE DIVISION TO PROGRAM THE NEW FIELD ETHERNET EDGE SWITCHES WITH THE NECESSARY NETWORK CONFIGURATION DATA, INCLUDING BUT NOT LIMITED TO: THE PROJECT IP ADDRESS, DEFAULT GATEWAY, SUBNET MASK AND VLAN ID INFORMATION. NOTIFY THE DIV. 03 TRAFFIC ENGINEER AFTER ALL WORK IS PERFORMED TO ENSURE THAT ALL FIBER CIRCUITS ARE FUNCTIONING PROPERLY. WORK IS NOT COMPLETE UNTIL THE SIGNAL SYSTEM IS BACK UP AND OPERATIONAL.
2. THE CONTRACTOR IS ADVISED TO VERIFY THAT THE EXISTING FIBER IS SPLICED IN ACCORDANCE WITH THESE PLANS. RECORD ANY DIFFERENCES BETWEEN THE PROVIDED SPLICE PLANS AND THE ACTUAL SPLICES. SHOULD ANY DISSIMILARITIES EXIST, USE WHAT WAS RECORDED.
3. BACK PULL EXISTING 12-FIBER CABLE AND SPLICED A NEW 12-FIBER DROP CABLE IN NEW SPLICE ENCLOSURE AS SHOWN.
4. REMOVE EXISTING RADIO SYSTEM (RADIO, ANTENNA MOUNTING HARDWARE, AND COAXIAL CABLE). RETURN RADIO, ANTENNA, AND ANTENNA MOUNTING HARDWARE TO DIVISION 3 TRAFFIC SERVICES. CONTACT JESSI LEONARD, PE AT (910) 341-2200 PRIOR TO DELIVERY. ALSO REMOVE ANY POLE THAT WAS USED EXCLUSIVELY FOR THE ANTENNA.

SCP Upgrade - Final Signal Communication Plan

Prepared for the Offices of:

FIBER OPTIC COMMUNICATION PLAN
R-2303E
NC 24 (Sunset Avenue)


Division 3 Sampson County Clinton

PLAN DATE: Sep 2019 REVIEWED BY: D.J. Darity

PREPARED BY: D.J. Darity MSN PROJECT NO: 8522-07

REVISIONS	INIT.	DATE

DOCUMENT NOT CONSIDERED FINAL UNLESS ALL SIGNATURES COMPLETED

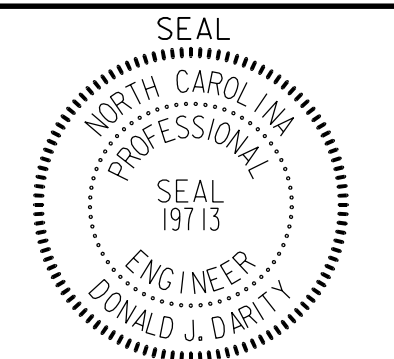

moftatt & nichol
4700 FALLS OF NEUSE ROAD, SUITE 300
RALEIGH, NORTH CAROLINA, 27609
(919) 781-4626 VOICE (919) 781-4869 FAX
NCPE LICENSE NO.: F-21025

SCALE
0 40'
1"=40'

DocuSigned by:
Don Darity
9/12/2019
08989A3841C0424

CADD FILE NAME: R2303E SCP