


PROJECT REFERENCE NO.	SHEET NO.
U-2714	EC-6CONST.6
RW SHEET NO.	RW-6
ROADWAY DESIGN ENGINEER	HYDRAULICS ENGINEER

**HDR** HDR Engineering, Inc. of the Carolinas  
555 Fayetteville St. Suite 900 Raleigh, N.C. 27601  
N.C.B.E.L.S. License Number: F-0116

PROPOSED SIGNAL ★  
PAVEMENT REMOVAL ██████████  
SEE SHEET 13 FOR -L- PROFILE  
SEE SHEET 18 FOR -Y4- PROFILE  
SEE SHEET 17 FOR -Y4RT- PROFILE  
SEE SHEET 17 FOR -Y4LT- PROFILE  
SEE SHEET 18 FOR -Y5- PROFILE  
SEE SHEET 19 FOR -Y6- PROFILE  
SEE SHEETS 2B-3, 2B-4, & 2B-5 FOR INTERSECTION DETAILS  
SEE SHEET 3P-1 FOR PROPERTY OWNERS  
SEE SHEET 2D-1 FOR DRAINAGE DITCH DETAILS  
DRIVEWAY RADII 10' UNLESS OTHERWISE NOTED

NAD 83 / NA 2011

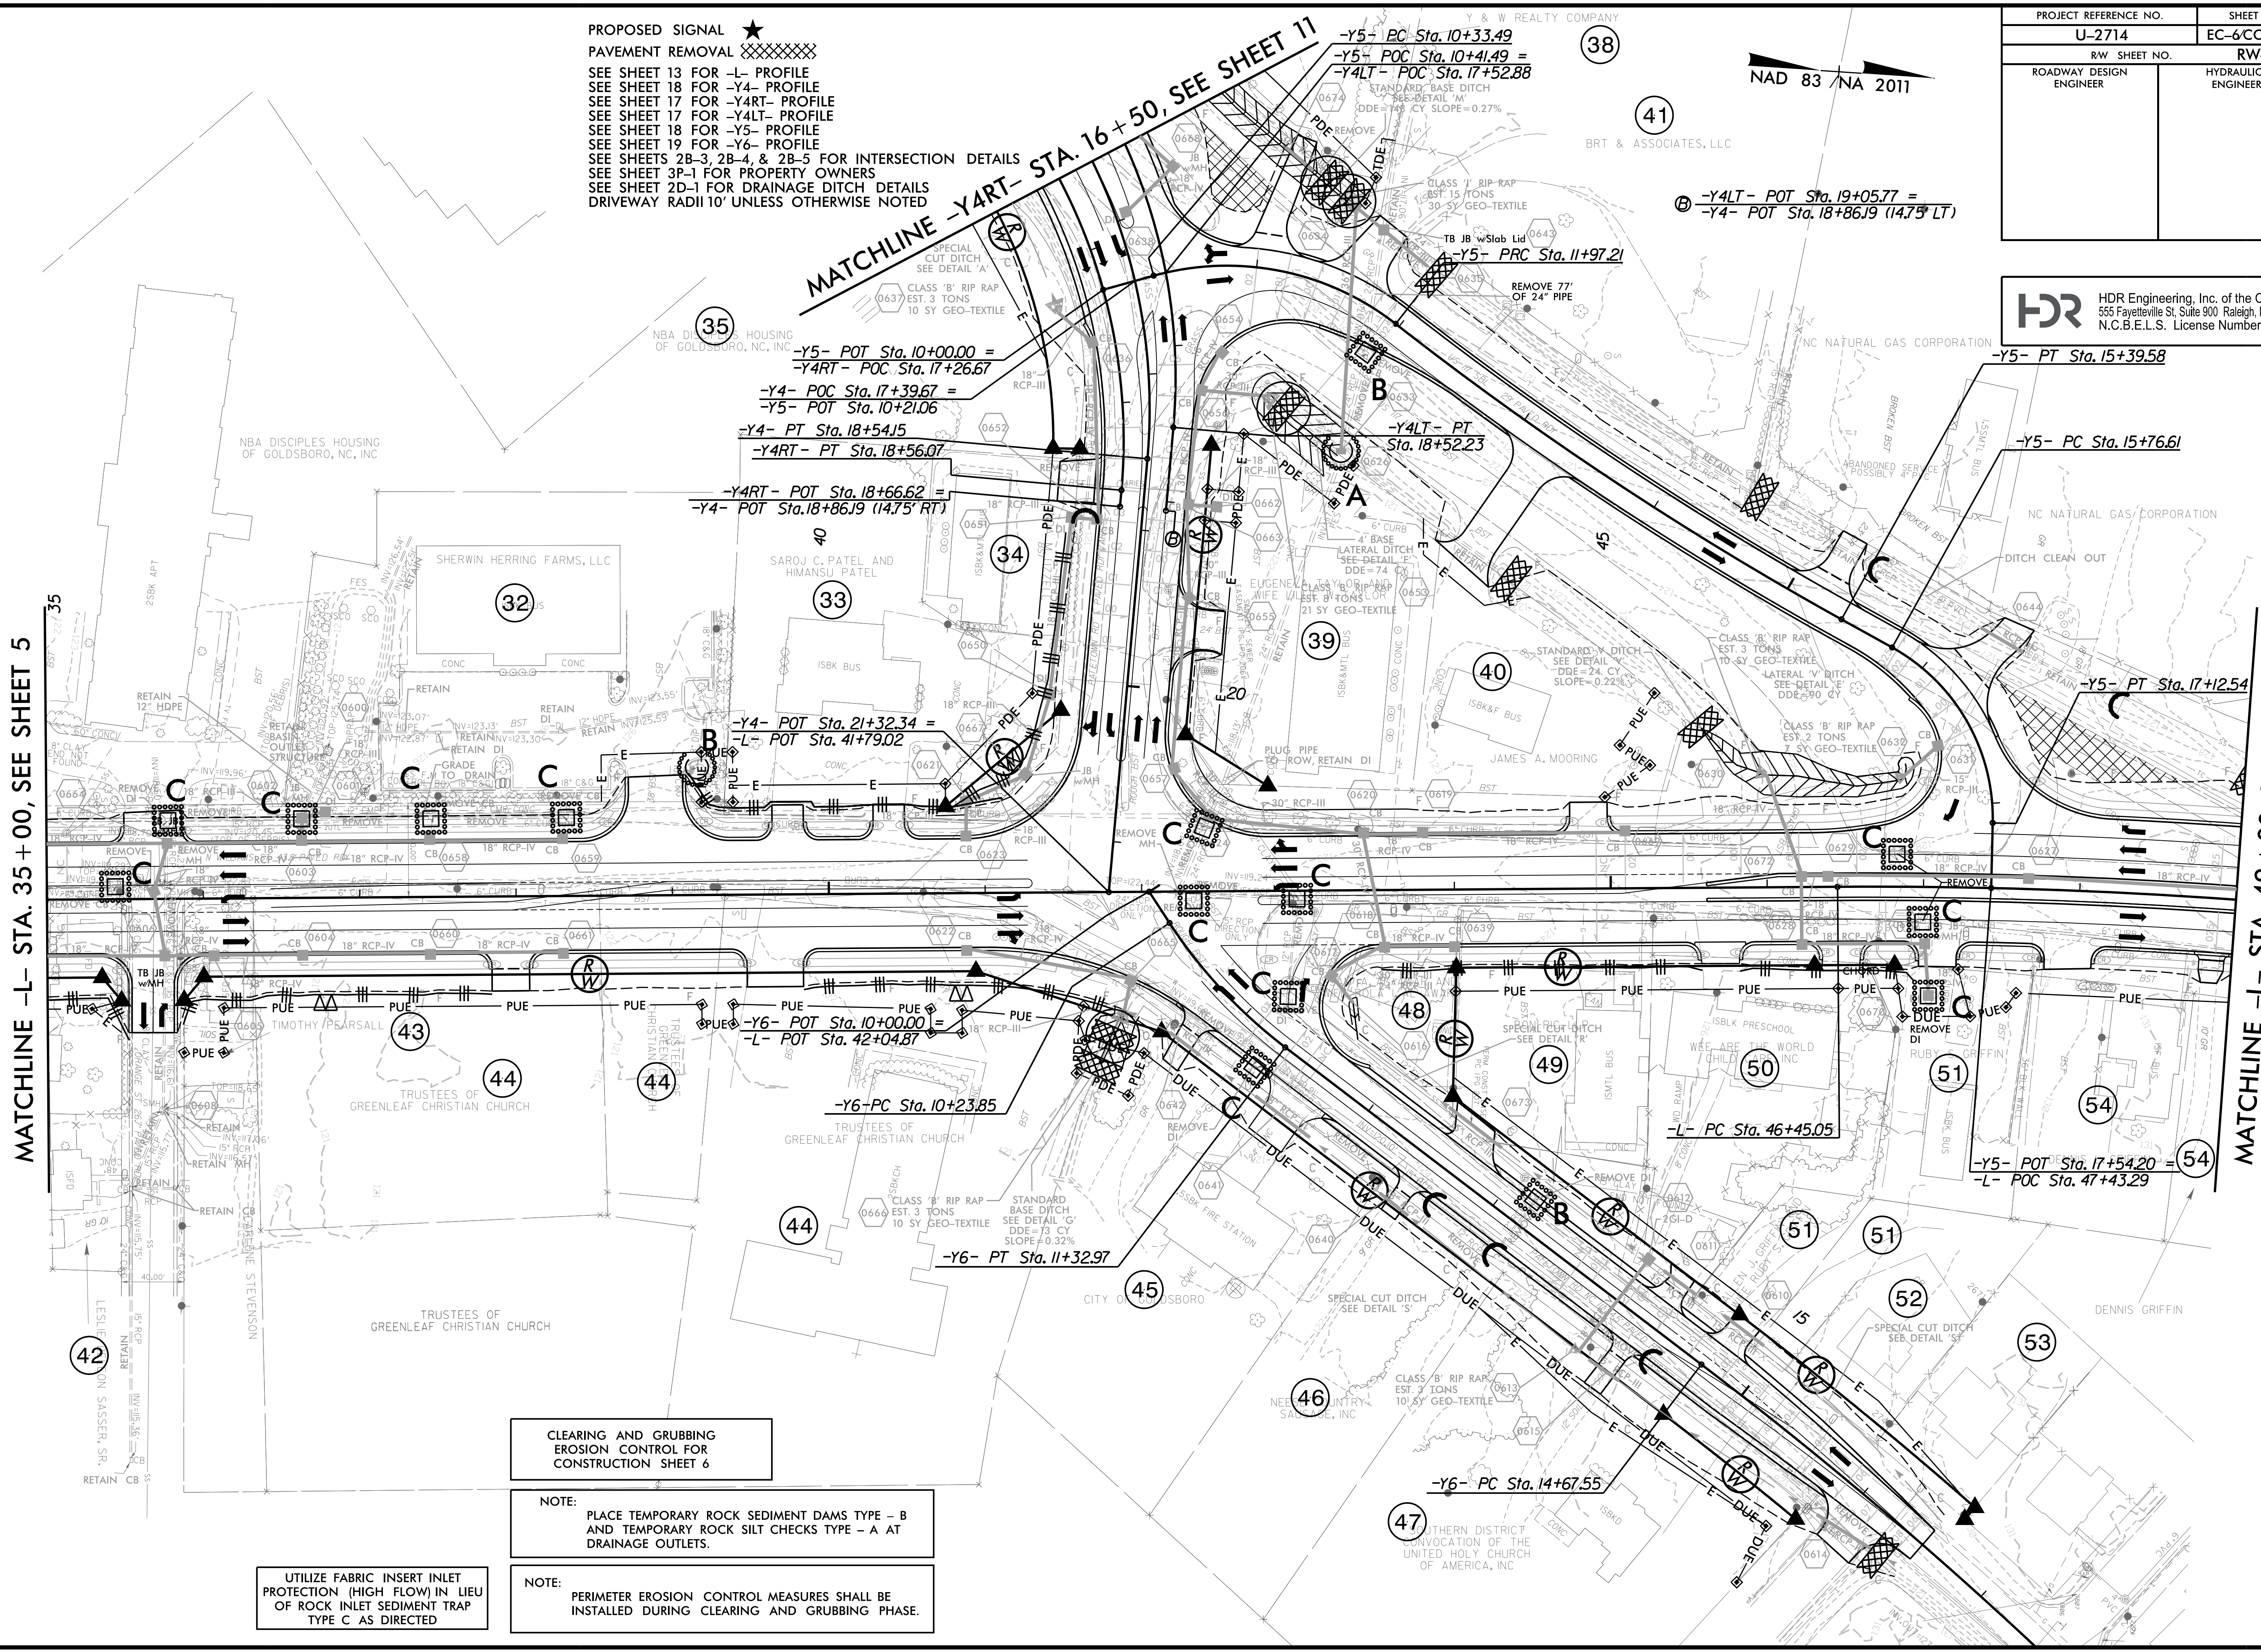

PLOT DRIVER: NCDOT\_ec\_color\_eng\_50.ppt  
USER: MDIEHL  
PENTABLE: NCDOT\_EC\_C&G\_BW.tbl  
TIME: 5:05:29 PM  
DATE: 12/10/2019  
FILE: North\_Carolina\_Dept\_of\_Transportation\NCDOT\_Western\_Div\_Or-Coll\_M\_NCDDOT-U2714\_US117\_c\_60\_CAD\_BIM\_v2\_Work\_In\_Progress\U-2714\_EC\_PSH.dgn

REVISIONS