
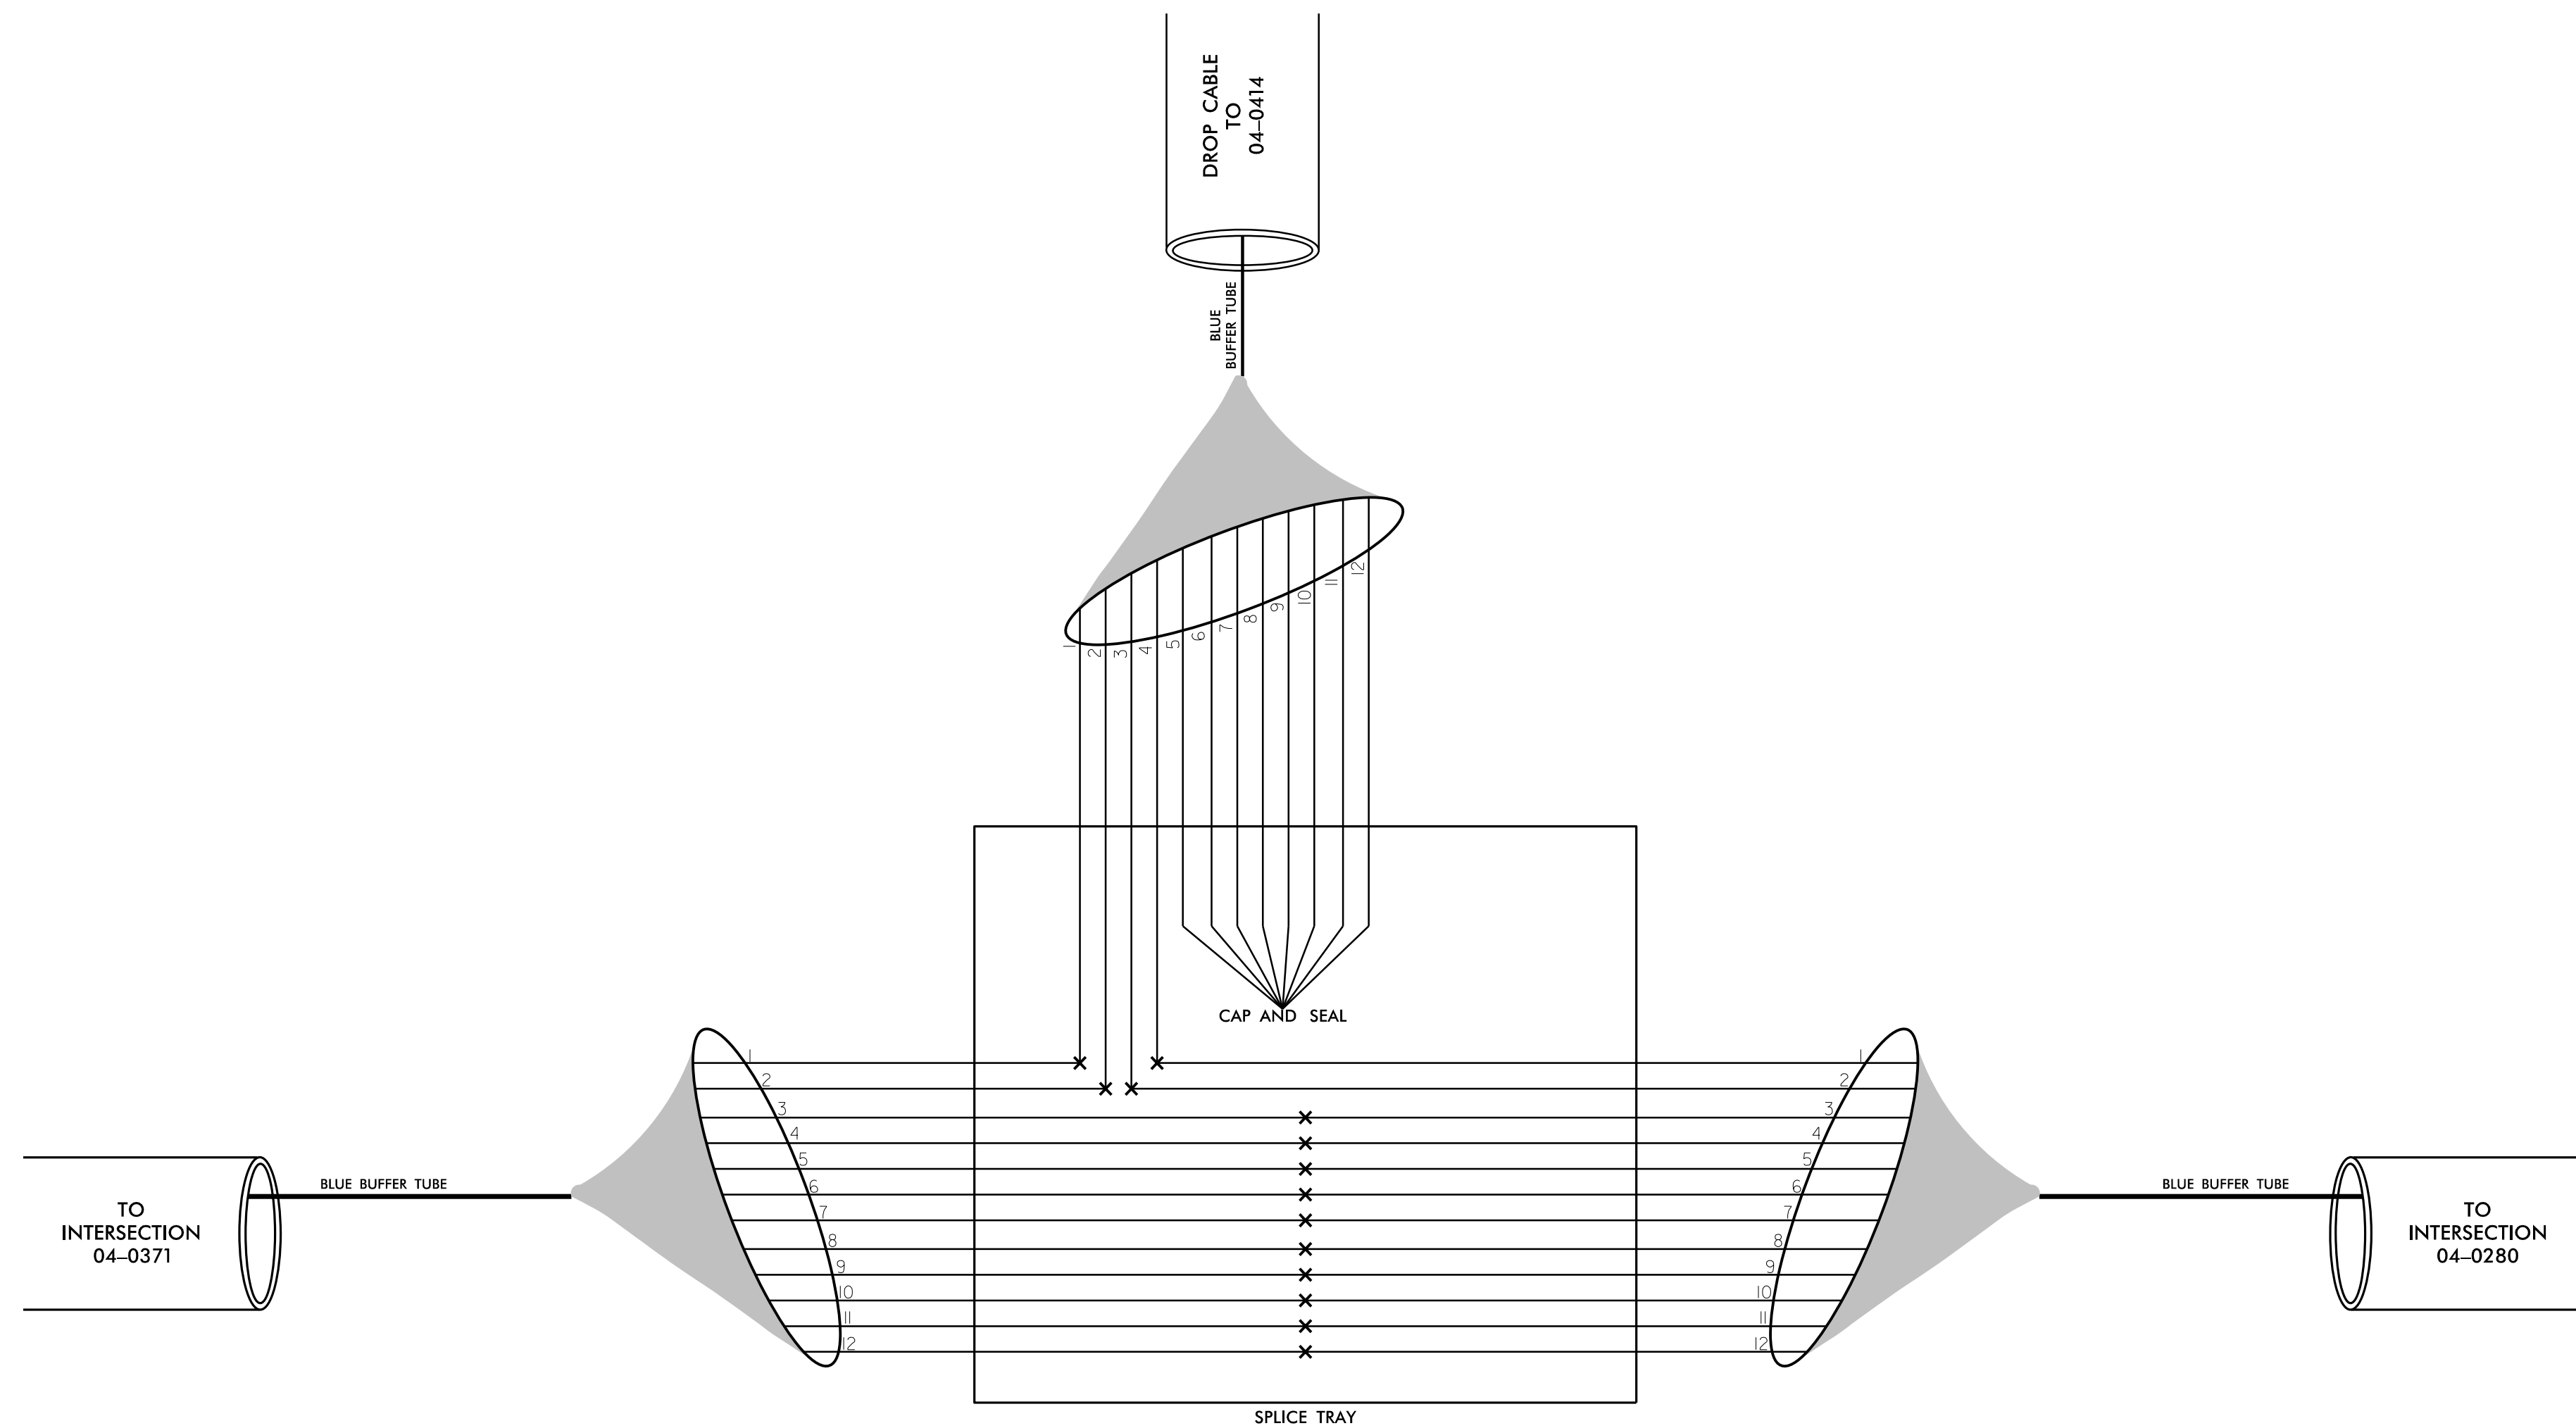


04-0414  
SR 1555 (11th Street)  
at  
US 117 (North William Street)

- LEGEND**
- X = FUSION SPLICE
- | COLOR CODE |       |
|------------|-------|
| TIA/EIA    | 598-A |
- (1) BLUE
  - (2) ORANGE
  - (3) GREEN
  - (4) BROWN
  - (5) SLATE
  - (6) WHITE
  - (7) RED
  - (8) BLACK
  - (9) YELLOW
  - (10) VIOLET
  - (11) ROSE
  - (12) AQUA

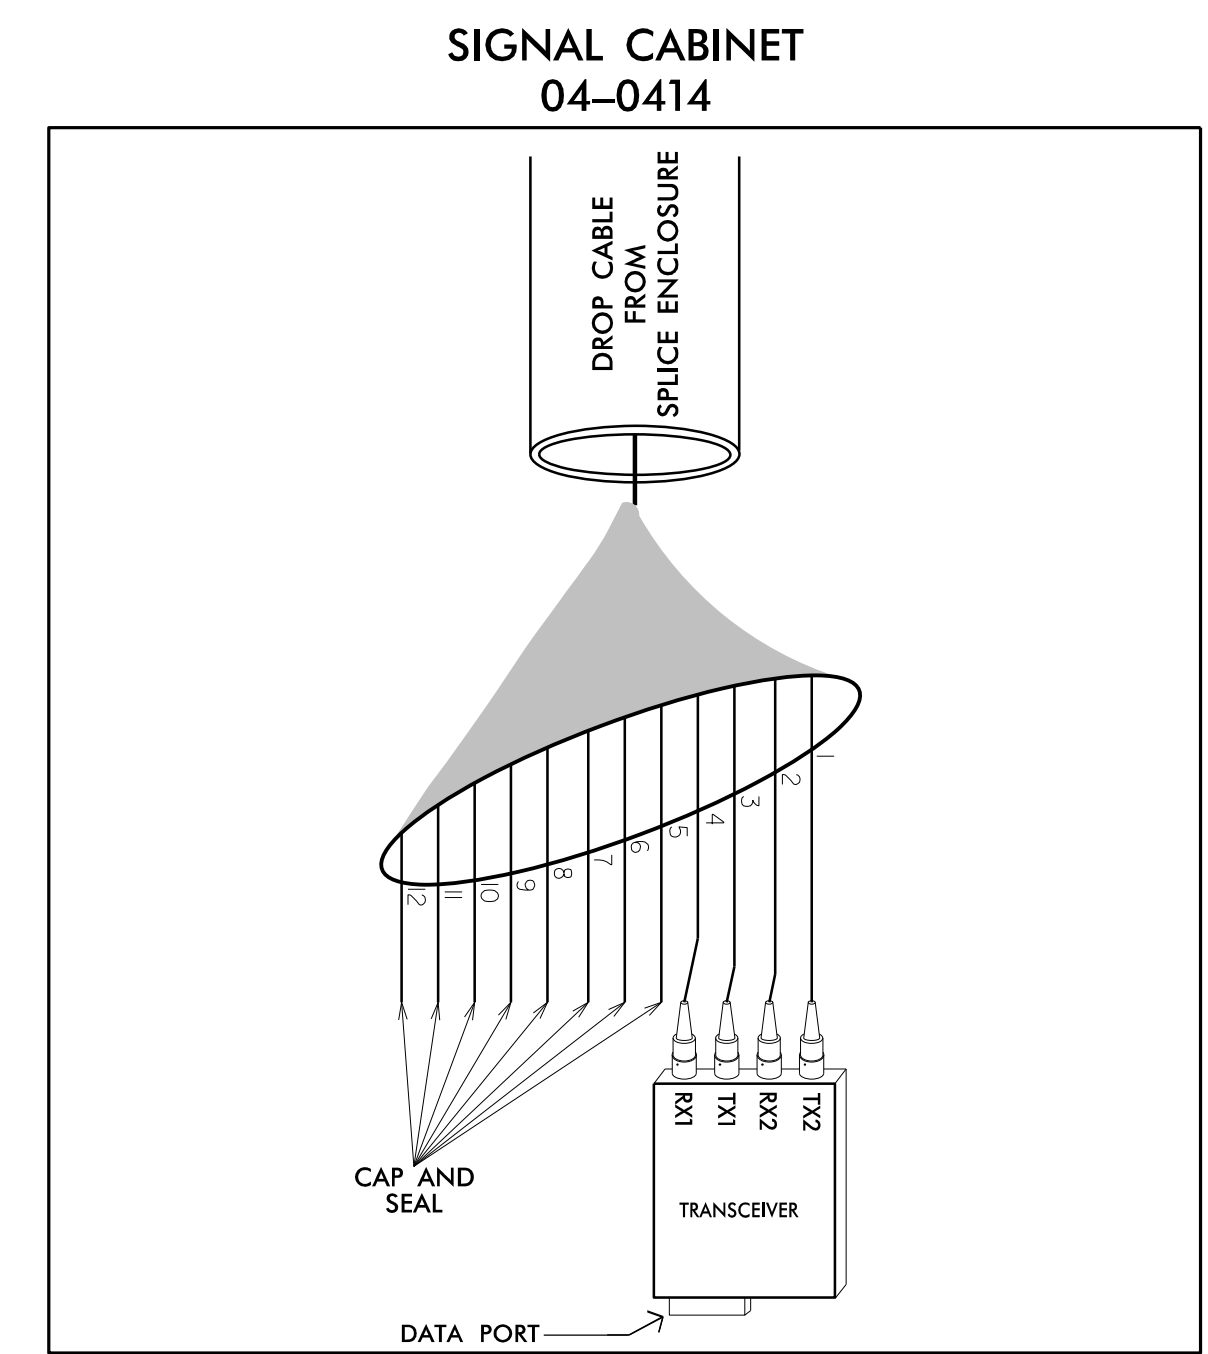

- NOTES:**
- 1) NOTIFY THE CITY OF GOLDSBORO ENGINEER AT 919-580-4367 FIVE (5) DAYS PRIOR TO BEGINNING WORK ON SIGNAL SYSTEM COMMUNICATIONS CABLE. NOTIFY THE CITY OF GOLDSBORO ENGINEER AFTER ALL WORK IS PERFORMED TO ENSURE THAT ALL FIBER CIRCUITS ARE FUNCTIONING PROPERLY. ALL WORK IS NOT COMPLETE UNTIL THE SIGNAL SYSTEM IS BACK UP AND OPERATIONAL.
  - 2) CONTRACTOR TO RECORD EXISTING SPLICE ARRANGEMENT FOR COMPARISON TO THE SUPPLIED SPLICE DETAILS. IF DISCREPANCIES EXIST, CONTACT THE ENGINEER TO DETERMINE HOW TO PROCEED WITH RESPLICING. PROVIDE AS-BUILT PLANS TO THE ENGINEER IF FINAL SPLICE ARRANGEMENT DIFFERS FROM THE SUPPLIED SPLICE DETAILS.
  - 3) TRANSCEIVER TERMINATION CONFIGURATIONS ARE GENERIC. CONTRACTOR IS RESPONSIBLE FOR DETERMINING \ ENSURING PROPER TERMINATIONS.
  - 4) INCLUDE ON THE COVER OF EACH SPLICE TRAY THE FOLLOWING: REFERENCE SECTION 1731 "FIBER OPTIC SPLICE ENCLOSURE"
    - 1) SPLICE LOCATION
    - 2) DATE
    - 3) COMPANY NAME
    - 4) NAME OF INDIVIDUAL PERFORMING THE SPLICING

PRIOR TO INSTALLING THE COVER ON THE SPLICE TRAY TAKE A DIGITAL PHOTOGRAPH SHOWING THE SPLICE TRAY AND INFORMATION SHOWN ABOVE (1-4) AND SUBMIT PHOTOGRAPH ALONG WITH OTDR TEST RESULTS.

**TRANSCEIVER TERMINATION CONFIGURATIONS ARE GENERIC. CONTRACTOR IS RESPONSIBLE FOR DETERMINING/ENSURING PROPER TERMINATIONS.**

Prepared in the offices of:

**RAMEY KEMP ASSOCIATES, INC.**  
Transportation Engineers  
5808 Farington Place, Suite 100  
Raleigh, North Carolina 27609  
919-872-5115 Tel. 919-878-5416 Fax.  
www.rameykemp.com, NC License No. C-0910

Prepared for:

750 N. Greenfield Pkwy., Garner, NC 27529

SCALE: NONE

<b>Splice Details</b>	
Division 4	Wayne County
PLAN DATE: January 2020	REVIEWED BY: WJ Hamilton
PREPARED BY: TS Popelka	RKA PROJ NO: 17028 (040)
REVISIONS	INIT. DATE

DOCUMENT NOT CONSIDERED FINAL UNLESS ALL SIGNATURES COMPLETED

SEAL

WILLIAM J. HAMILTON  
PROFESSIONAL ENGINEER  
1-31-2020

SIGNATURE DATE

CADD Filename: