


FROM -L- STA. 11+05 TO	-L- STA. 12+60 LT Min. D=0.5 Ft.
FROM -L- STA. 12+60 TO	-L- STA. 14+00 LT Min. D=1.0 Ft.
FROM -L- STA. 14+00 TO	-L- STA. 18+58 LT Min. D=1.5 Ft.
FROM -L- STA. 18+59 TO	-L- STA. 23+50 LT Min. D=1.0 Ft.
FROM -L- STA. 12+60 TO	-L- STA. 18+56 RT Min. D=1.0 Ft.
FROM -L- STA. 18+57 TO	-L- STA. 19+83 RT Min. D=0.5 Ft.
FROM -L- STA. 20+17 TO	-L- STA. 23+49 RT Min. D=1.0 Ft.

NOTE: PLACE TEMPORARY ROCK SEDIMENT DAMS TYPE - B AND TEMPORARY ROCK SILT CHECKS TYPE - A AT DRAINAGE OUTLETS.

CLEARING AND GRUBBING EROSION CONTROL FOR CONSTRUCTION SHEET 4

5/14/99  
 19 DEC 2016 09:27  
 C:\Users\jps\Documents\Projects\5740\Hydro\autocad\PSHA\EC-4.dgn  
 \$\$\$\$SUSANRICHIE\$\$\$\$

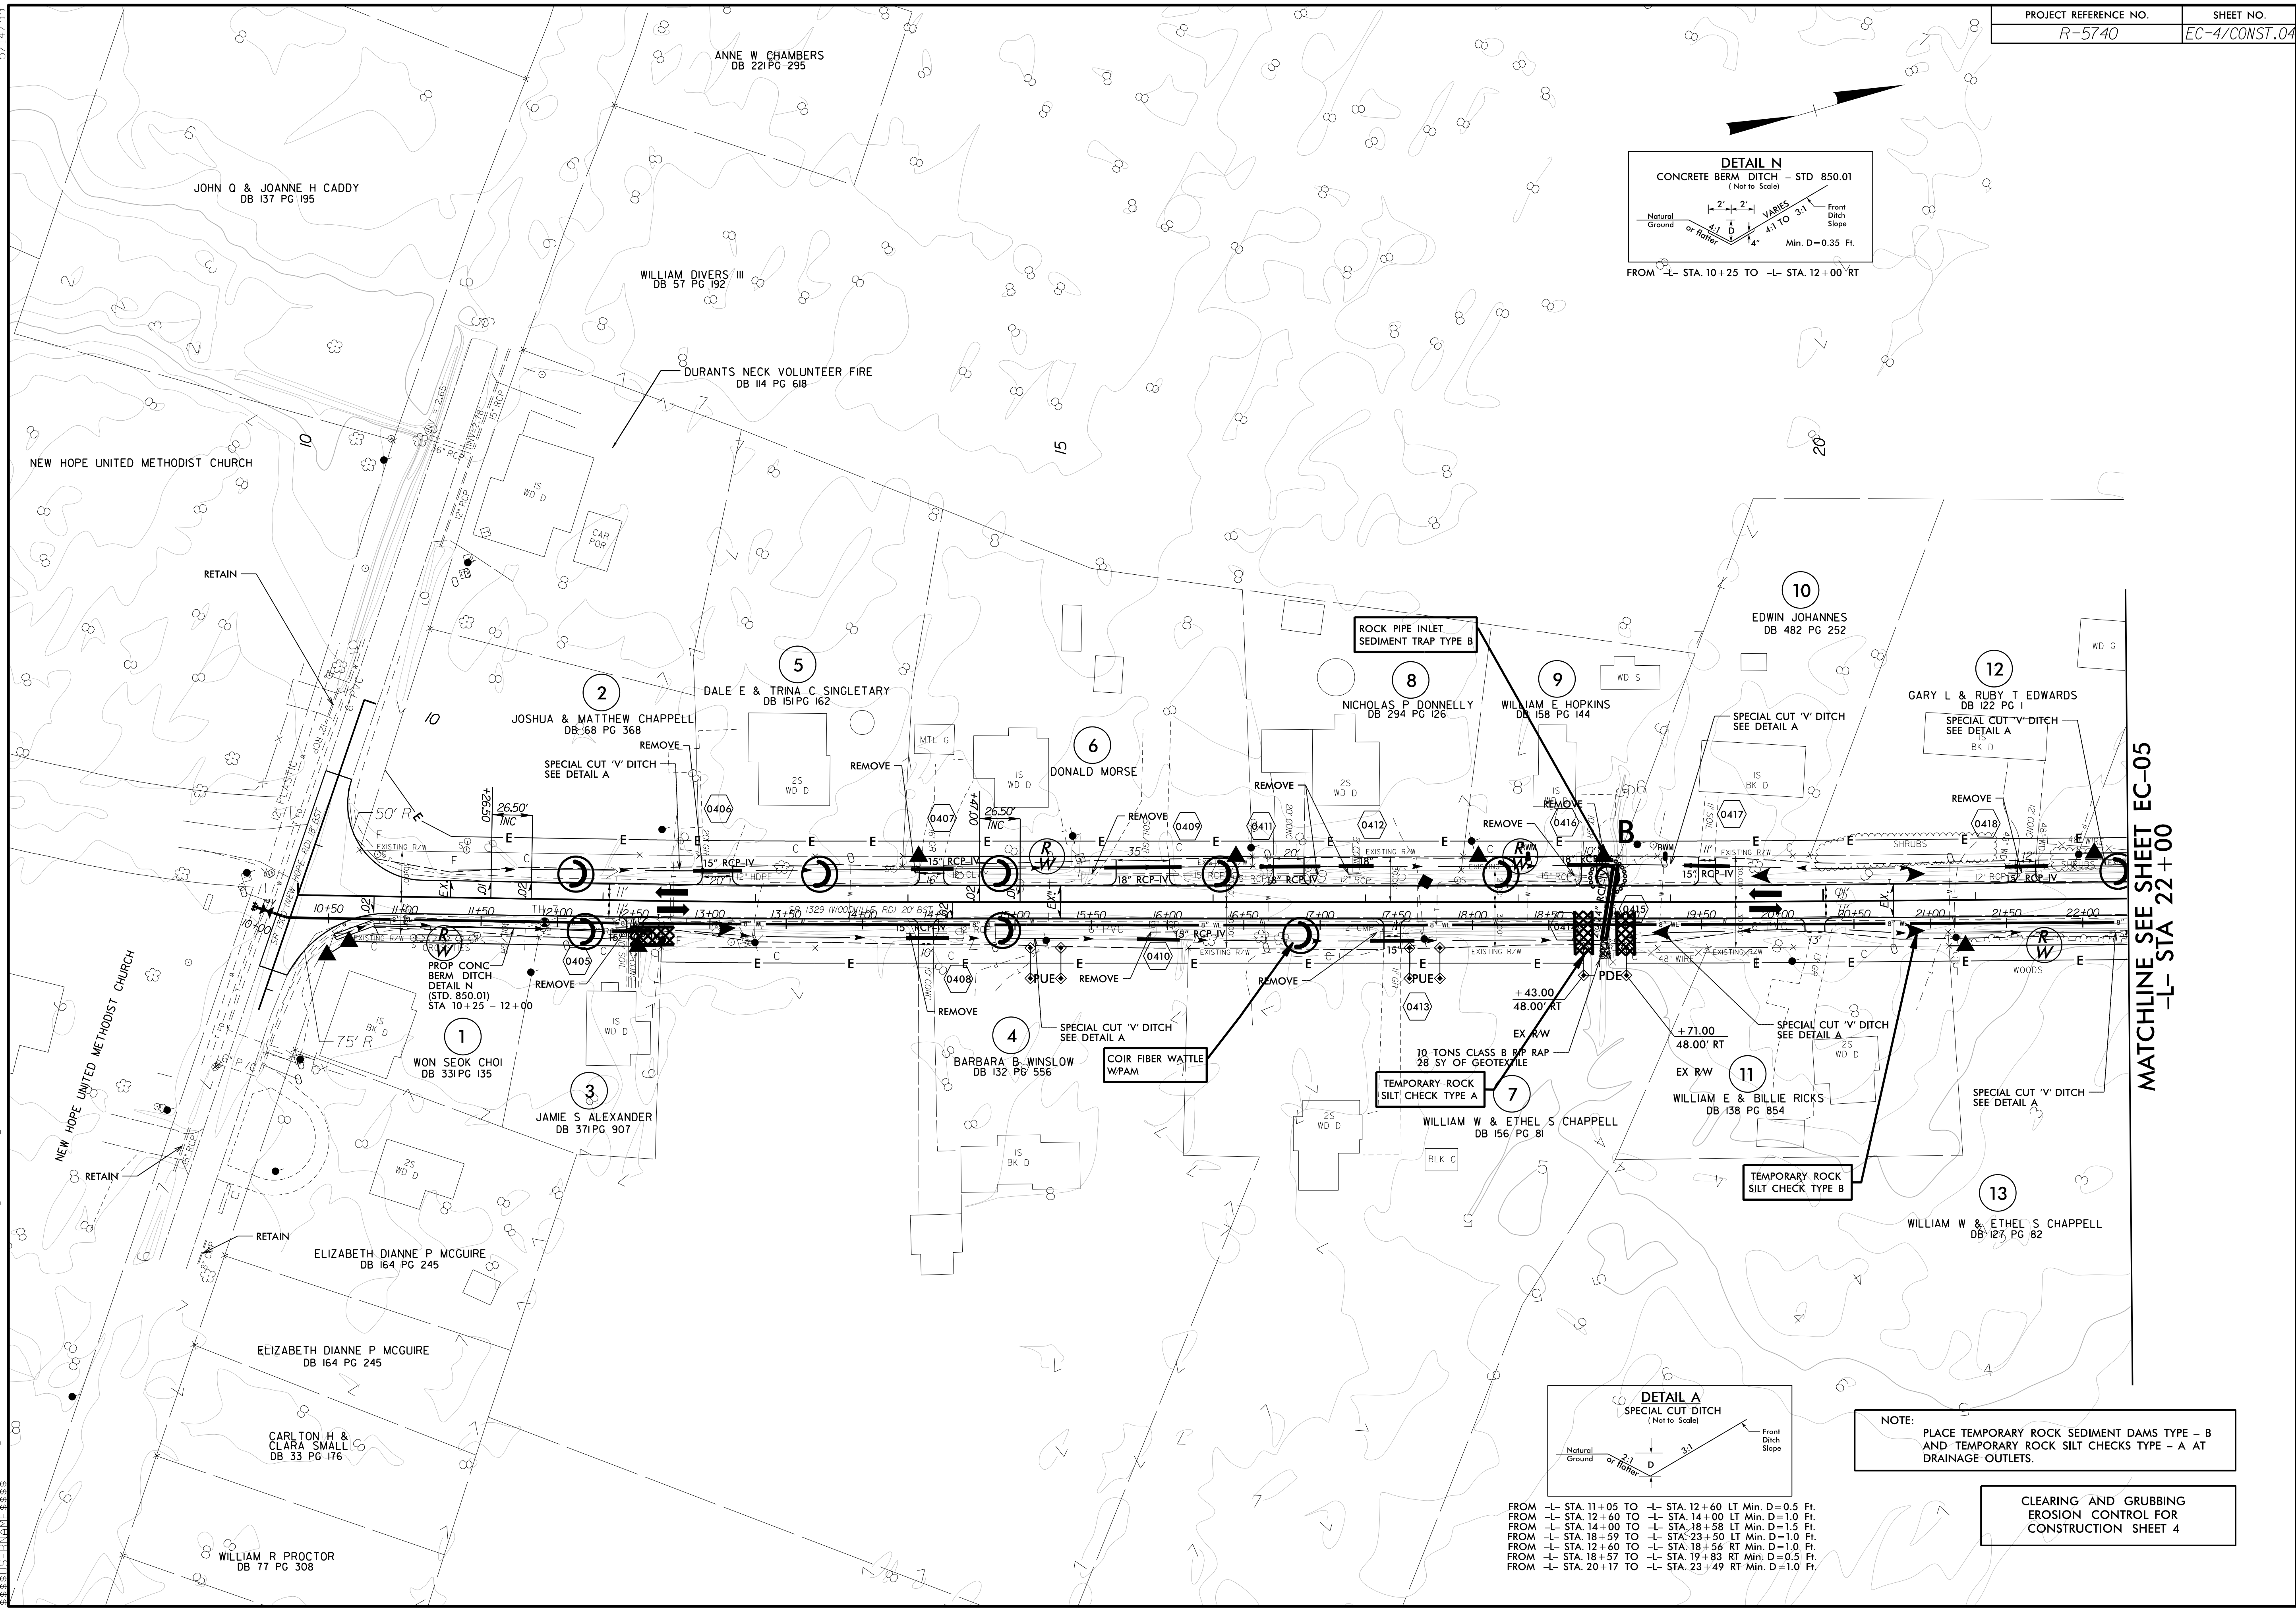

MATCHLINE SEE SHEET EC-05 -L- STA 22+00