
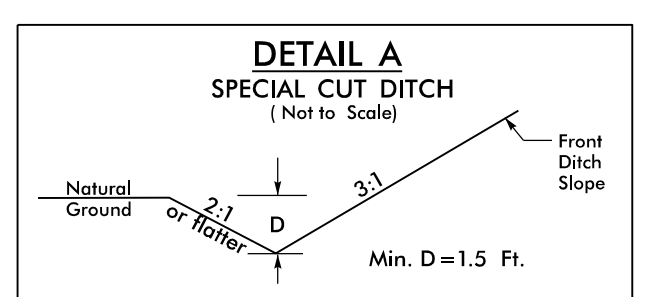



5/14/99
 I:\DEC-2016_09-25
 N:\CADD\PSH\A&S\CAR5740_rdy_PSH_23.dgn
 \$\$\$\$SUSAN HARRIS\$\$\$\$

MATCHLINE SEE SHEET EC-22
 -L- STA 22+00

MATCHLINE SEE SHEET EC-24
 -L- STA 35+00

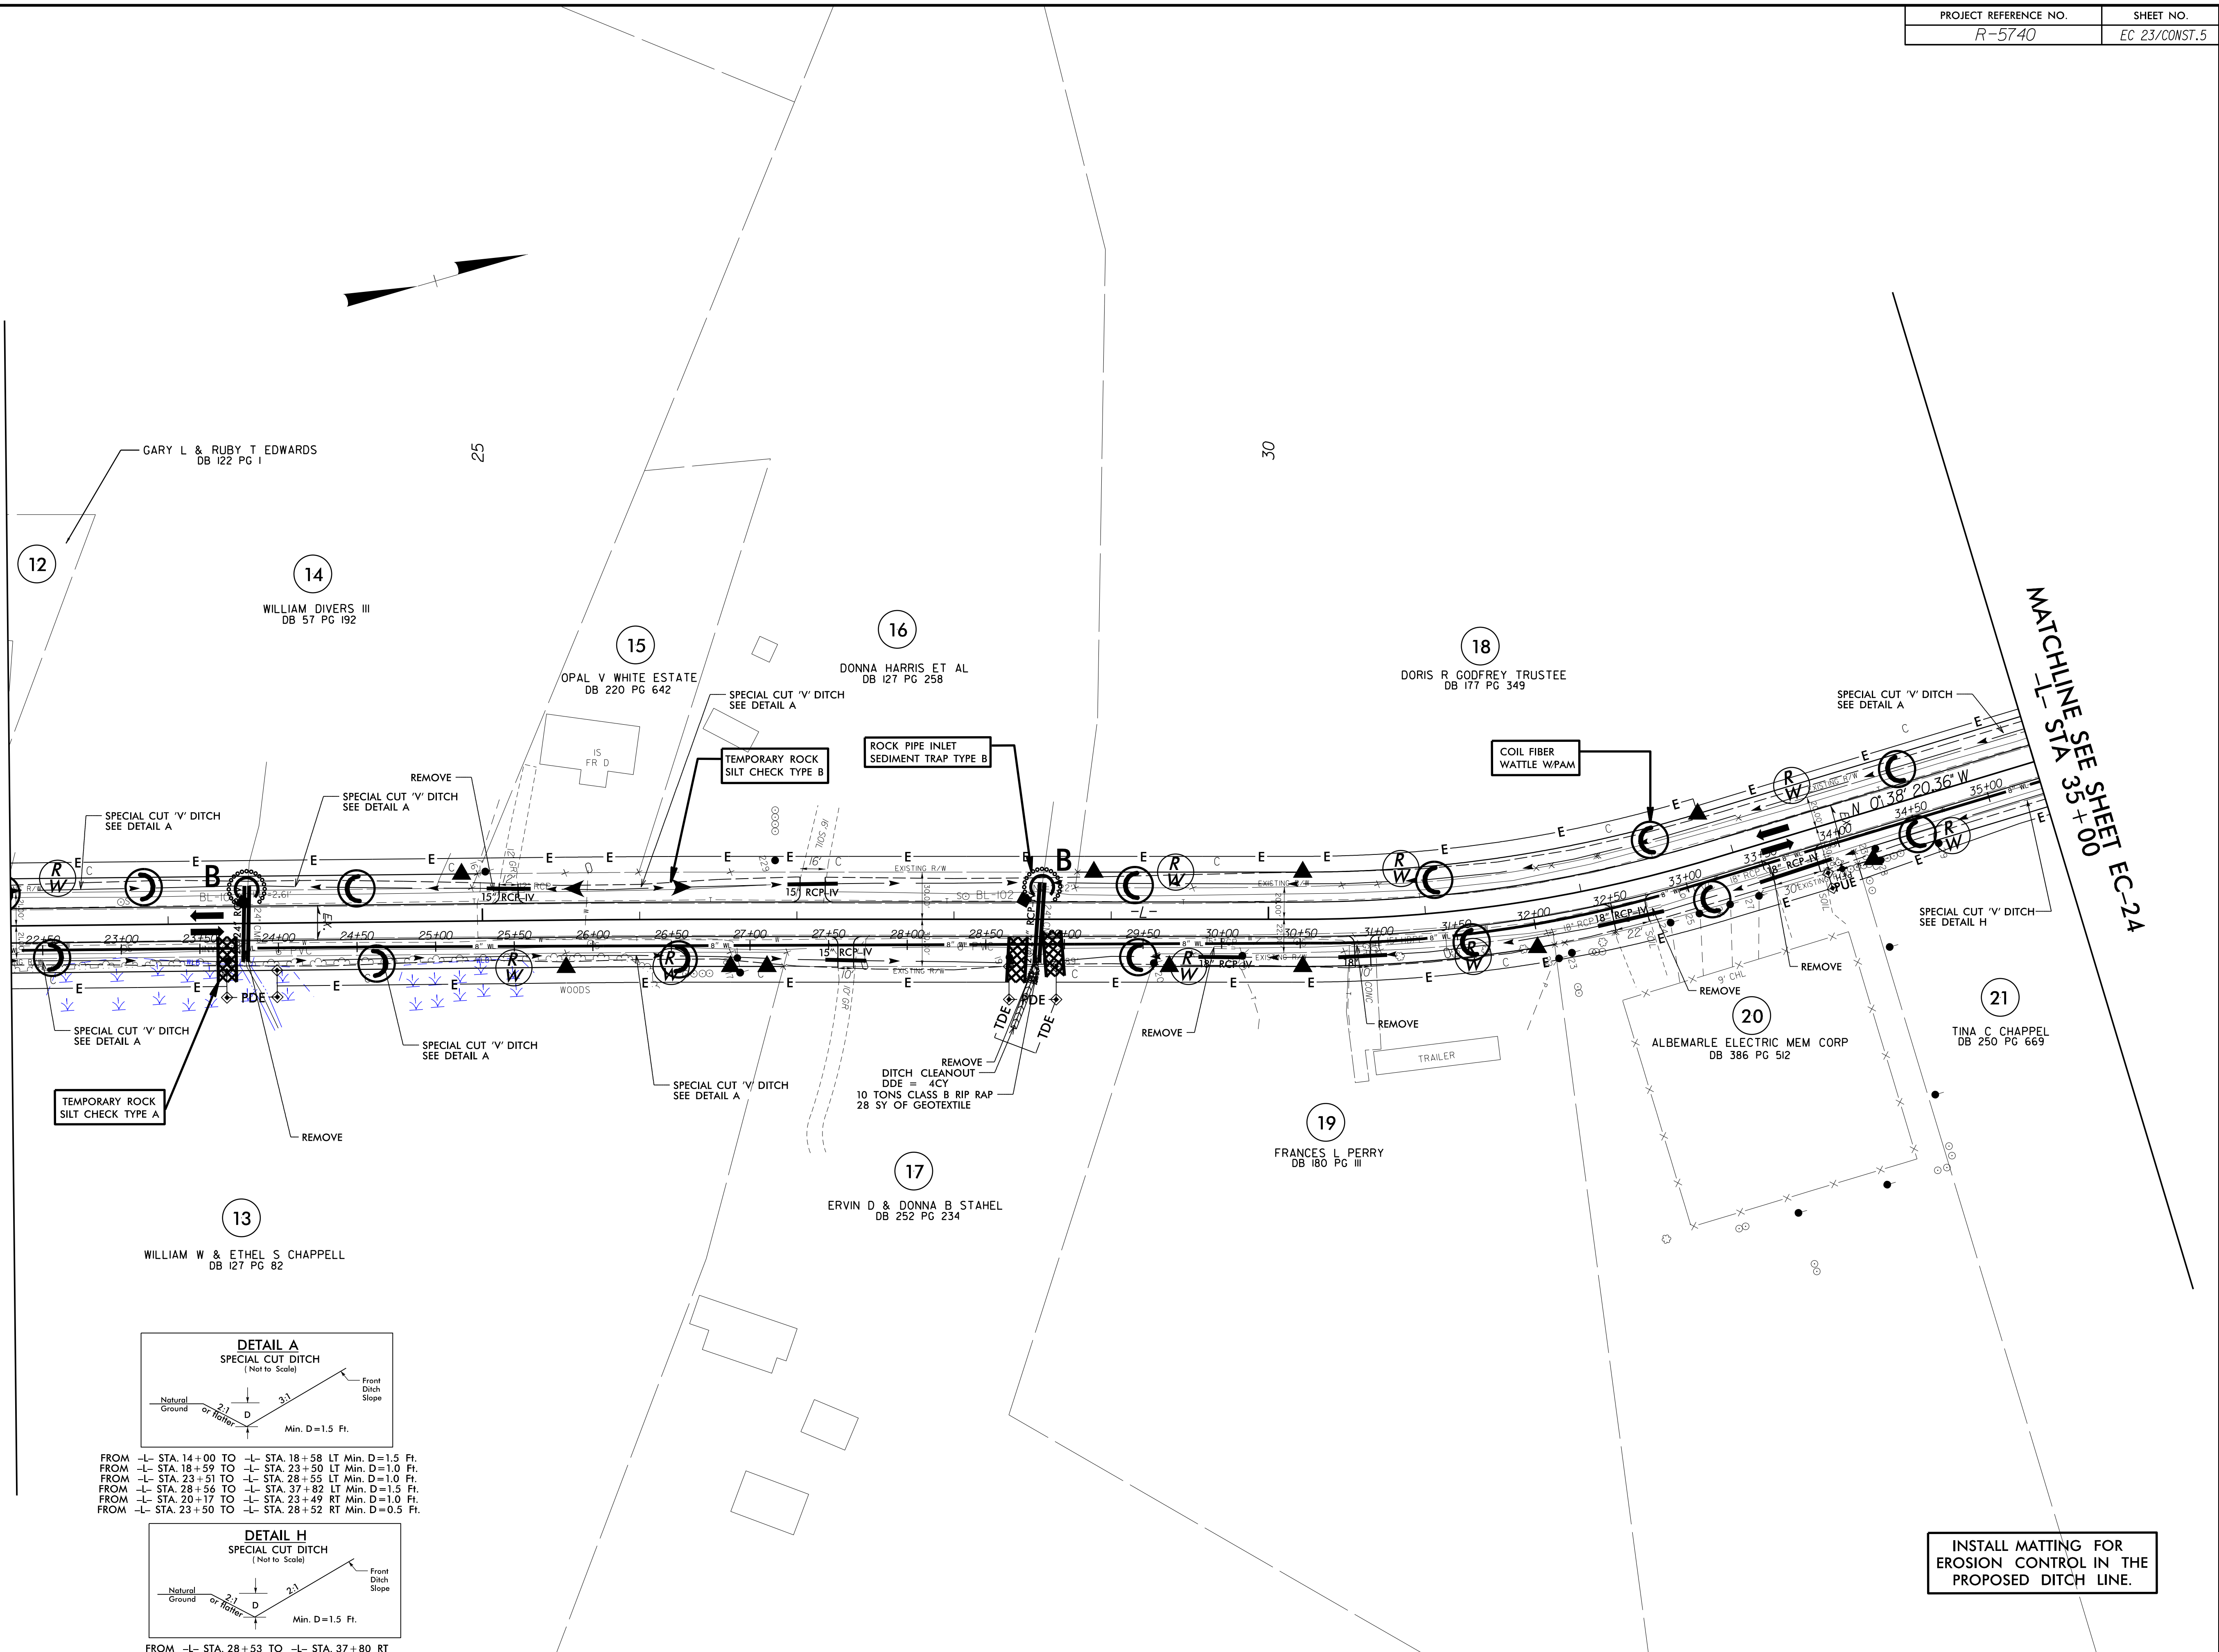

- FROM -L- STA. 14+00 TO -L- STA. 18+58 LT Min. D=1.5 Ft.
- FROM -L- STA. 18+59 TO -L- STA. 23+50 LT Min. D=1.0 Ft.
- FROM -L- STA. 23+51 TO -L- STA. 28+55 LT Min. D=1.0 Ft.
- FROM -L- STA. 28+56 TO -L- STA. 37+82 LT Min. D=1.5 Ft.
- FROM -L- STA. 20+17 TO -L- STA. 23+49 RT Min. D=1.0 Ft.
- FROM -L- STA. 23+50 TO -L- STA. 28+52 RT Min. D=0.5 Ft.

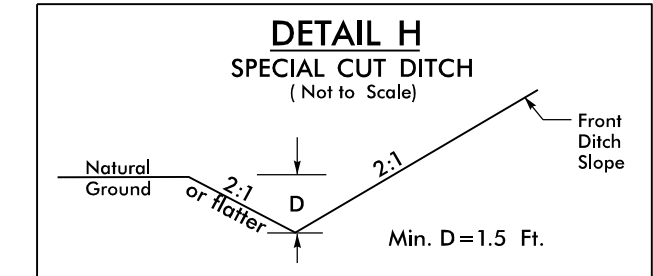

FROM -L- STA. 28+53 TO -L- STA. 37+80 RT

INSTALL MATTING FOR
 EROSION CONTROL IN THE
 PROPOSED DITCH LINE.