

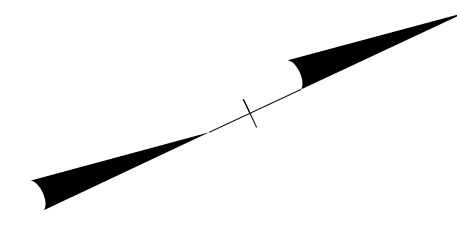


5/14/99
 I:\DEC-2019\09-30-2019\NCDOT\PSH\A&S\740\Hydr-aui\cs\CADD\PSH\A&S\740_rdy_PSH_32.dgn
 \$\$\$\$SUNSHINE\$\$\$\$

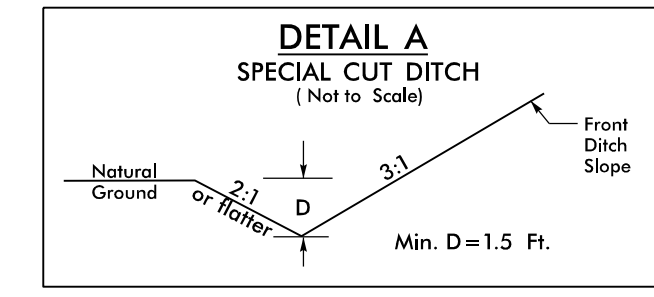


MATCHLINE SEE SHEET EC-31
 -L- STA 140+00


MATCHLINE SEE SHEET EC-33
 -L- STA 153+00

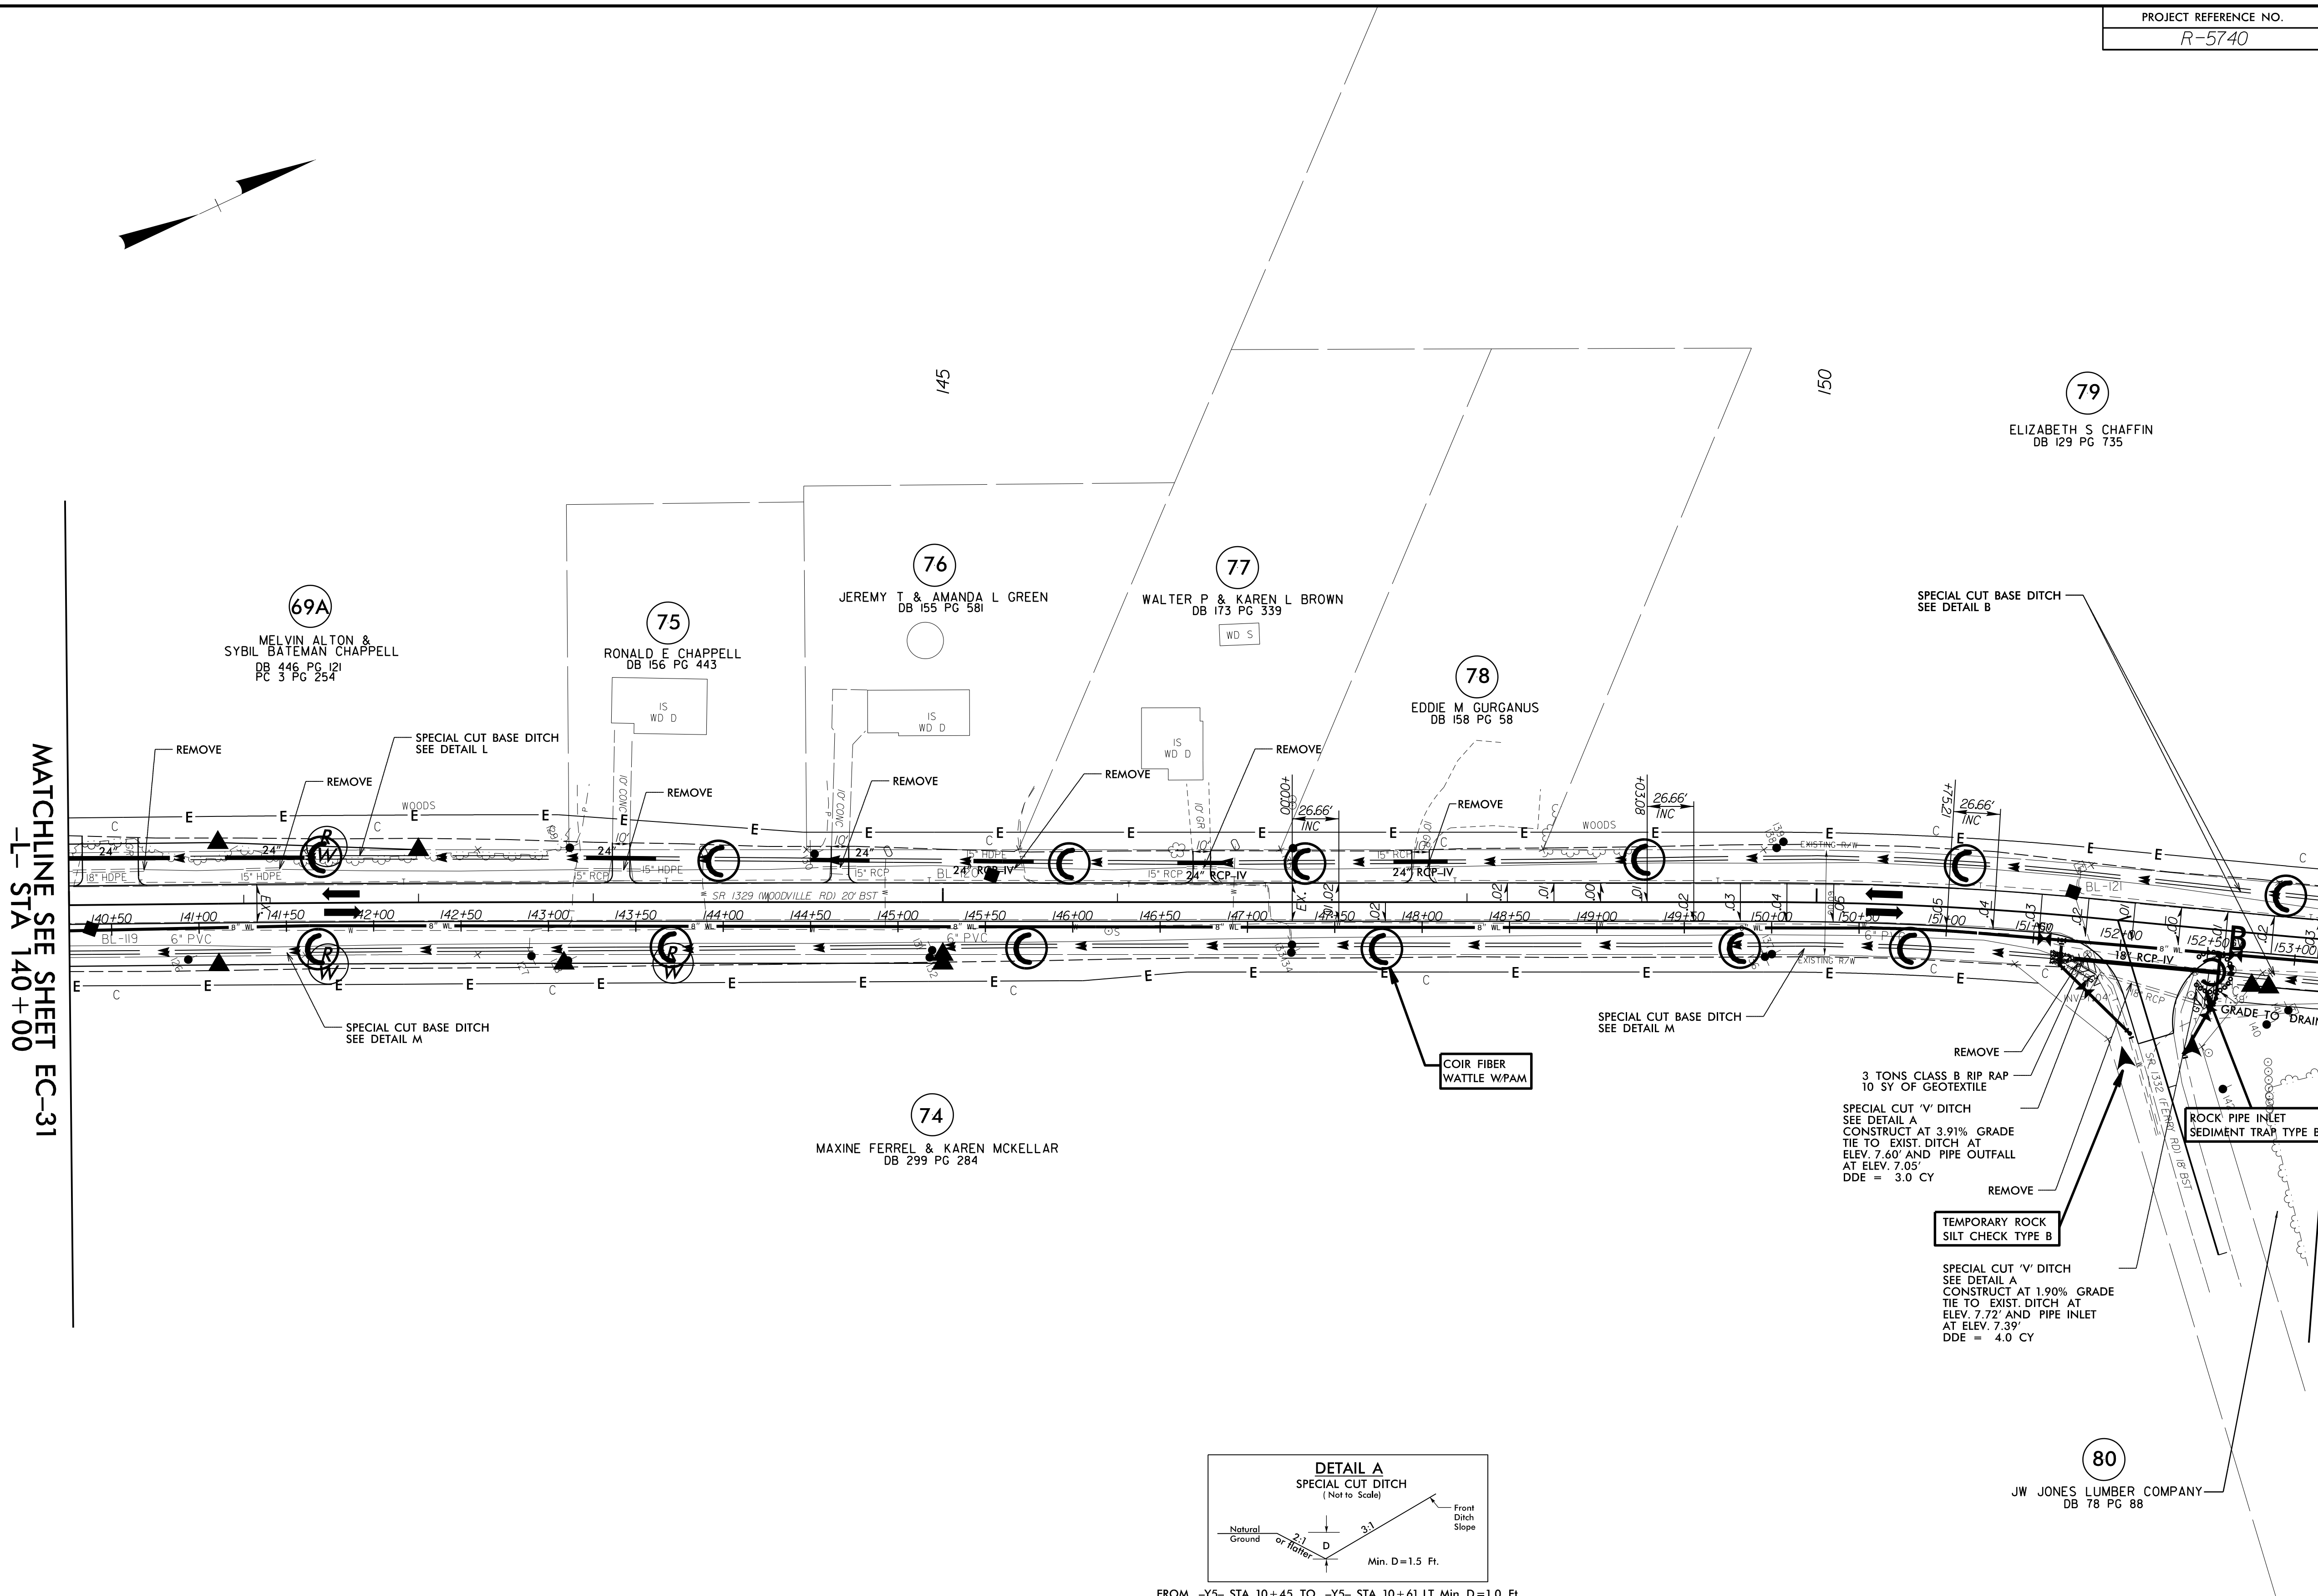

FROM -Y5- STA. 10+45 TO -Y5- STA. 10+61 LT Min. D=1.0 Ft.
 FROM -Y5- STA. 10+15 TO -Y5- STA. 10+25 RT Min. D=1.0 Ft.

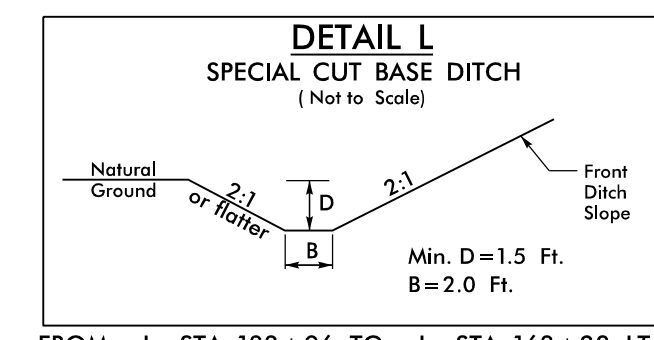

FROM -L- STA. 133+96 TO -L- STA. 163+28 LT
 FROM -L- STA. 152+22 TO -L- STA. 161+71 RT

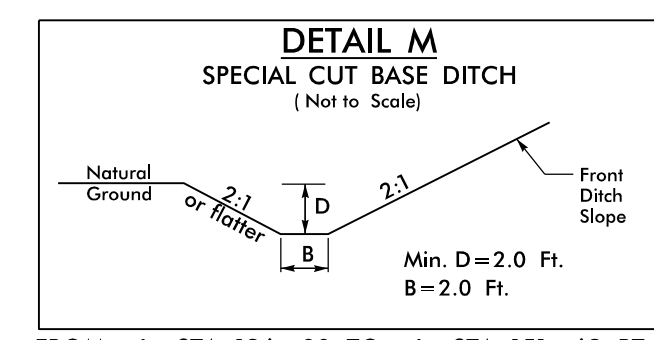

FROM -L- STA. 136+00 TO -L- STA. 151+63 RT

INSTALL MATTING FOR EROSION CONTROL IN THE PROPOSED DITCH LINE.