
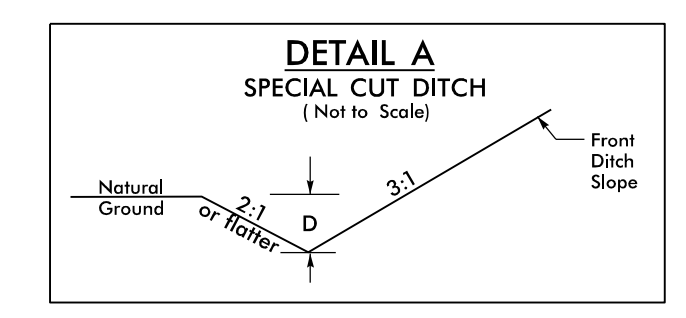



5/14/99
 I:\DEC-2019\09-25-19\NCDOT\PSHA\EC-33\Hydro\aut\cs\CADD\PSHA\EC-33\Hydro\aut\cs\CADD\PSHA\EC-33.dgn
 \$\$\$\$SUNSHINE\$\$\$\$

MATCHLINE SEE SHEET EC-32
 -L- STA 153+00

MATCHLINE SEE SHEET EC-34
 -L- STA 165+00

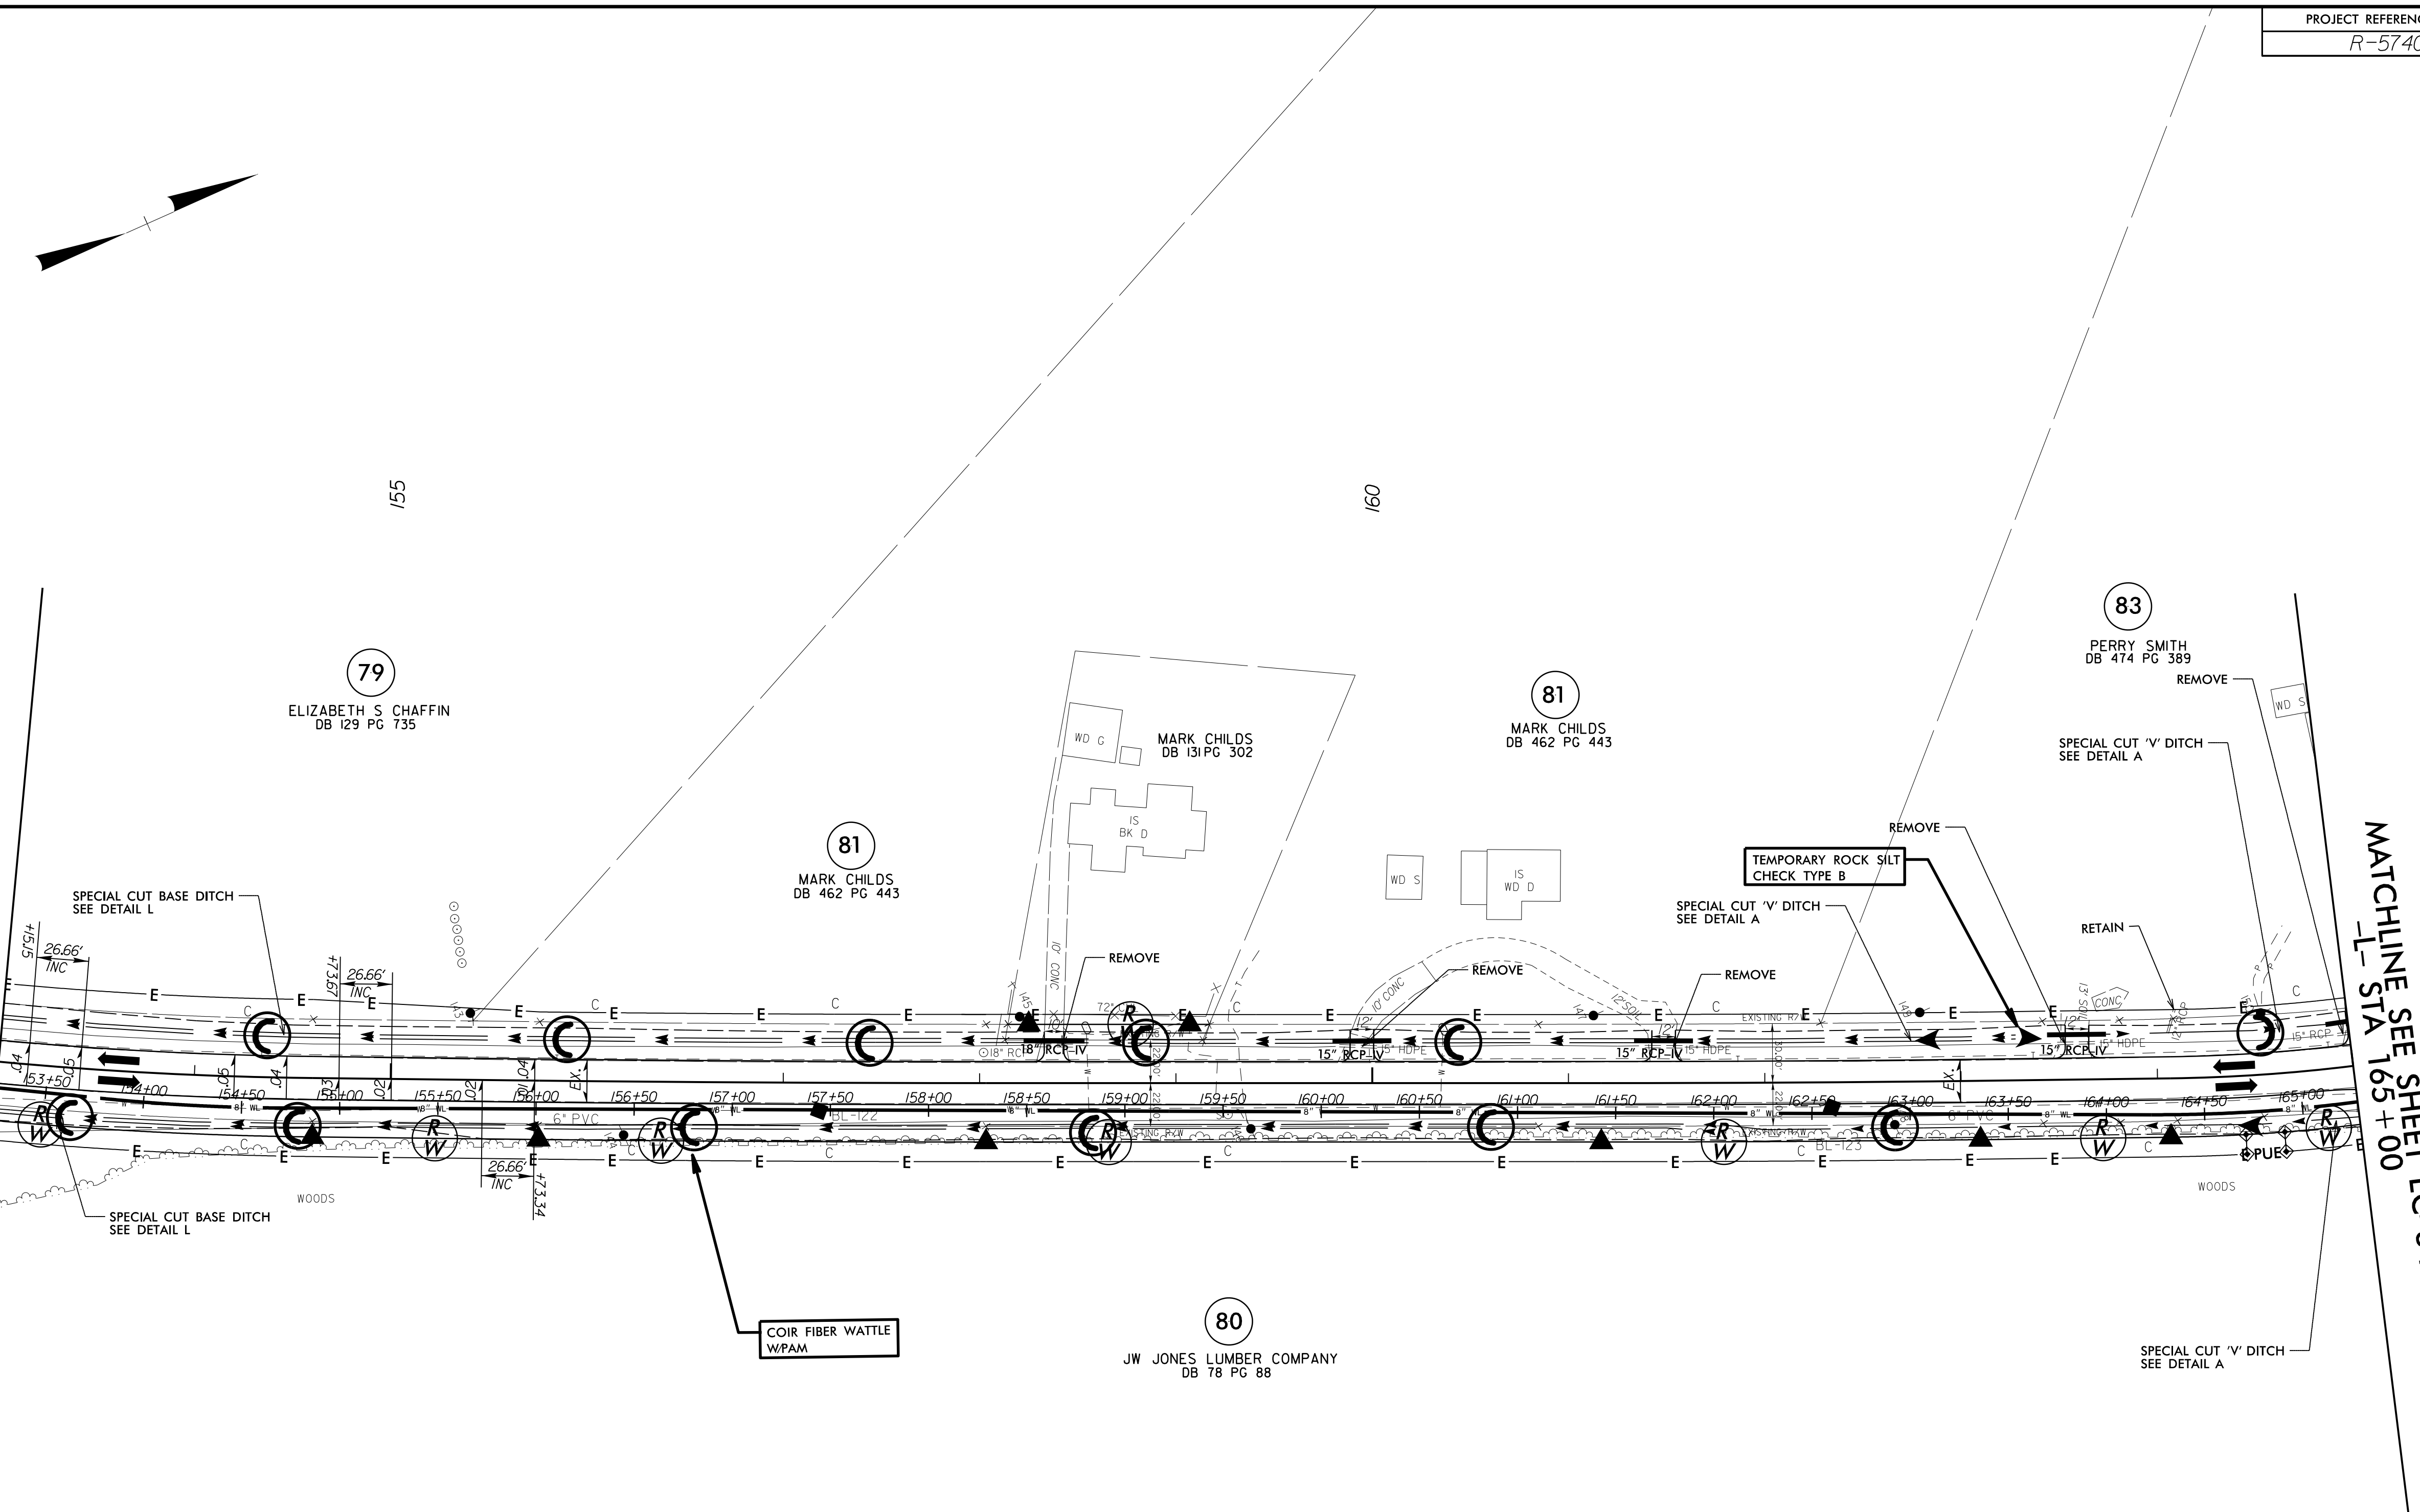

FROM -L- STA. 163+28 TO -L- STA. 170+77 LT Min. D=1.5 Ft.
 FROM -L- STA. 161+71 TO -L- STA. 165+00 RT Min. D=1.5 Ft.

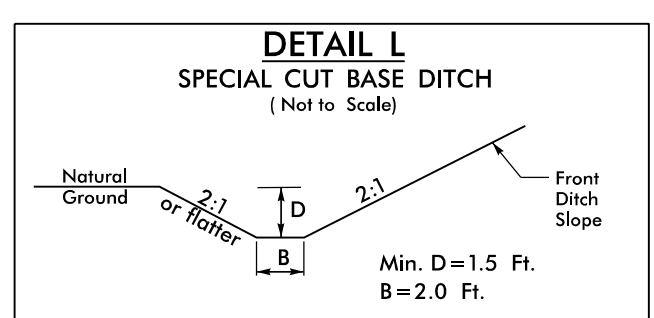

FROM -L- STA. 133+50 TO -L- STA. 163+28 LT
 FROM -L- STA. 152+22 TO -L- STA. 161+71 RT

**INSTALL MATTING FOR
 EROSION CONTROL IN THE
 PROPOSED DITCH LINE.**