


09.08/99

TIP PROJECT: R-5740

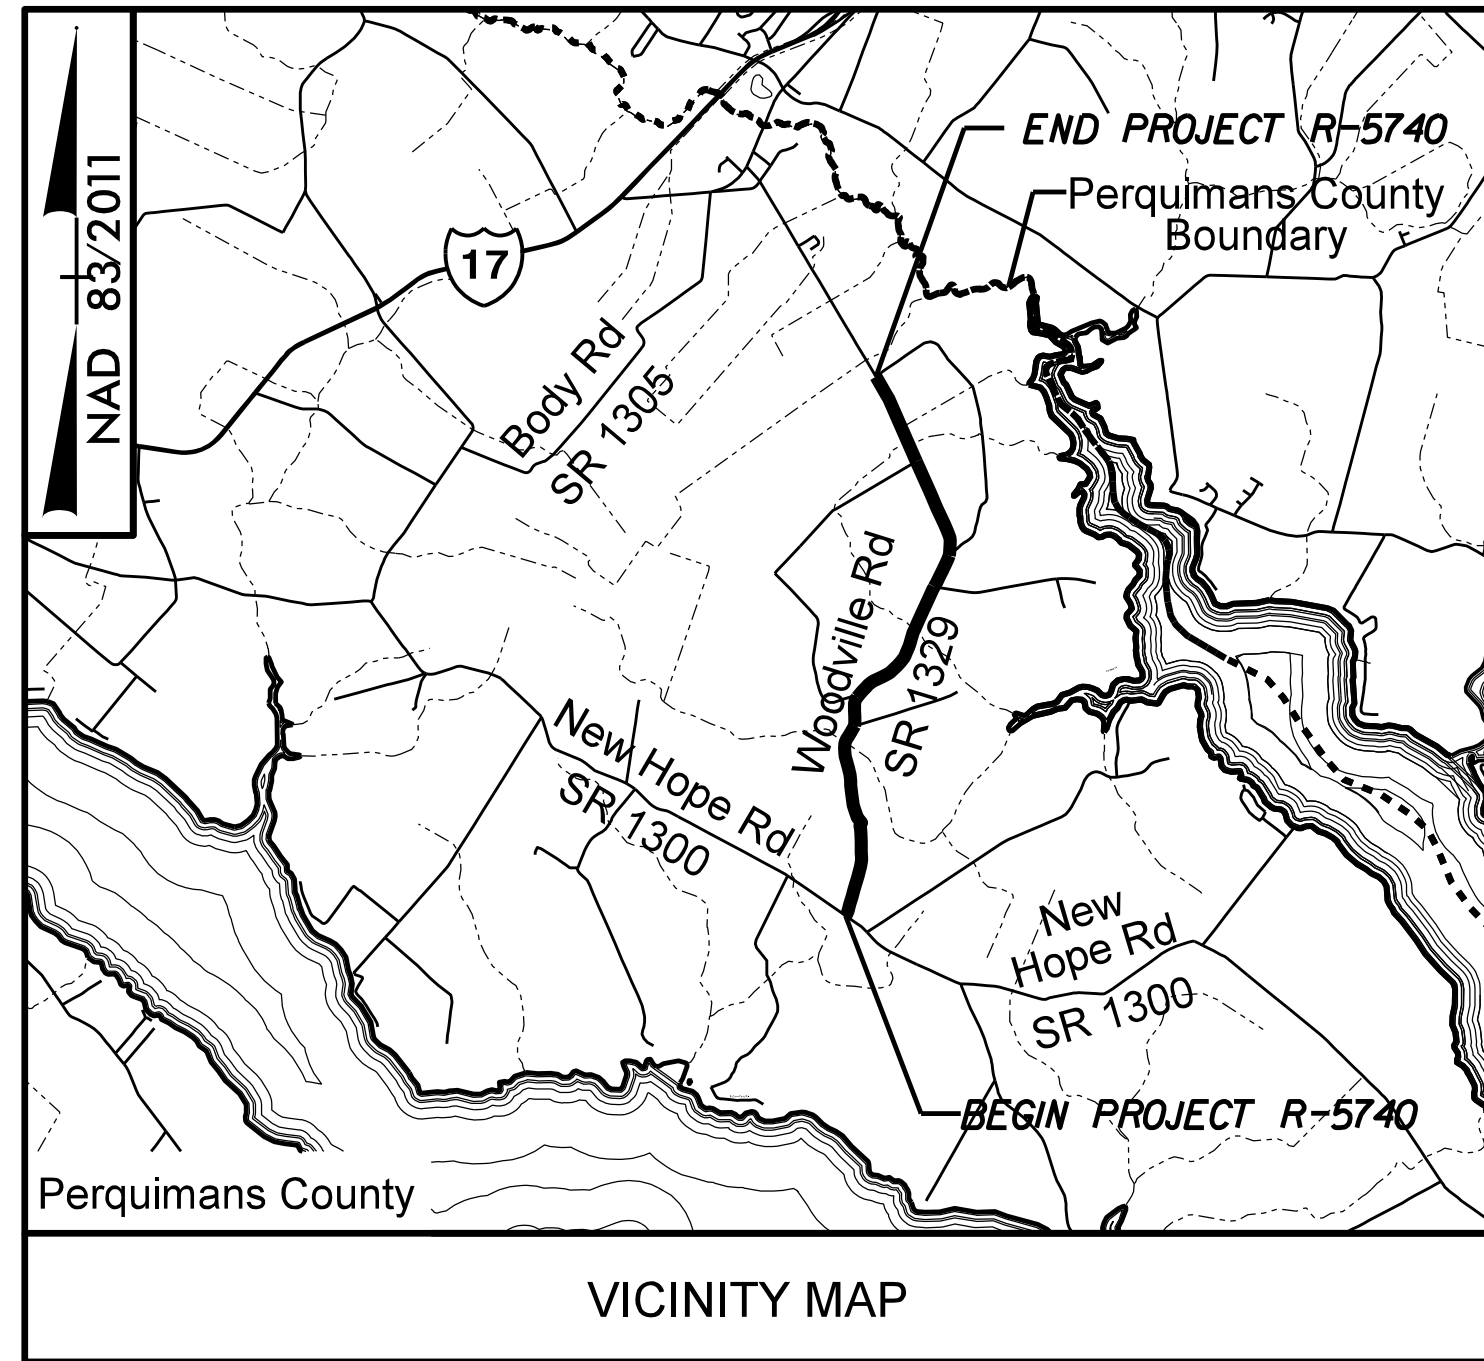

STATE OF NORTH CAROLINA
DIVISION OF HIGHWAYS




**UTILITIES BY OTHERS PLANS
PERQUIMANS COUNTY**

LOCATION: SR 1329 (WOODVILLE ROAD) FROM SR 1331 (RED BANK ROAD - NORTH END) TO SR 1300 (NEW HOPE ROAD)

TYPE OF WORK: RELOCATION OF ELECTRIC AND TELECOMMUNICATIONS

T.I.P. NO.	SHEET NO.
R-5740	UO-1

NOTE:
ALL UTILITY WORK SHOWN ON THIS SHEET WILL BE DONE BY OTHERS. NO PAYMENT WILL BE MADE TO THE CONTRACTOR FOR UTILITY WORK SHOWN ON THIS SHEET.

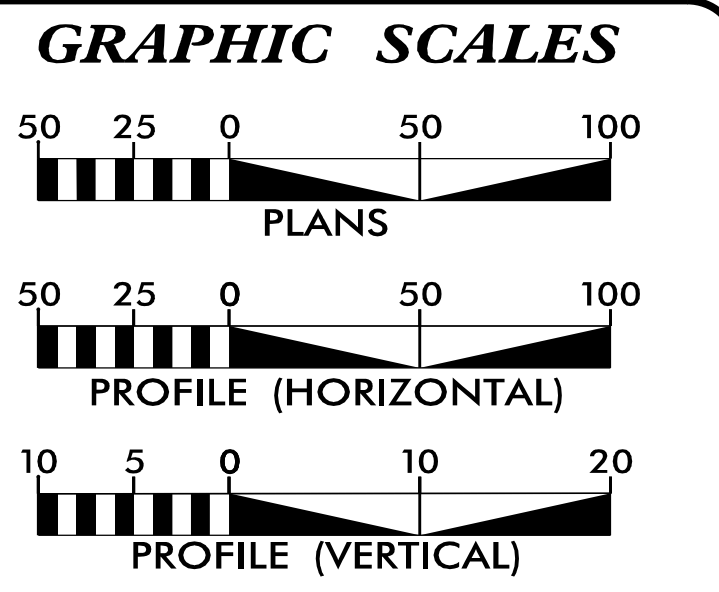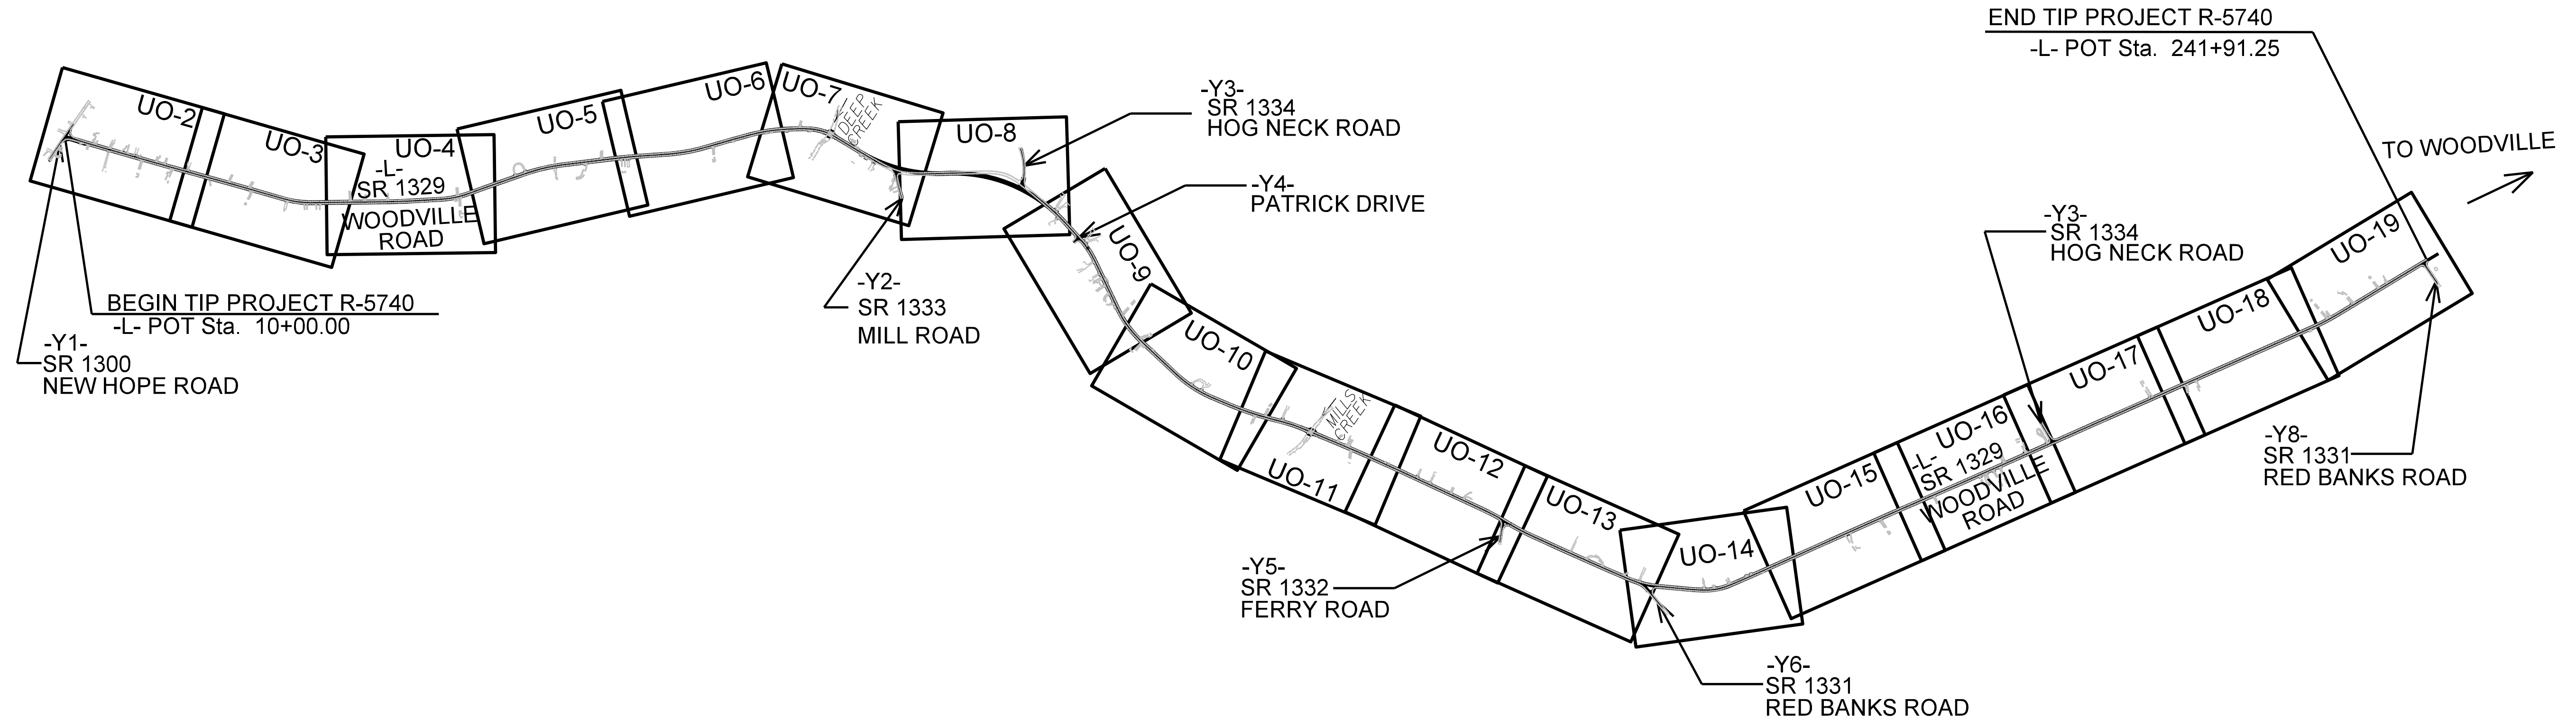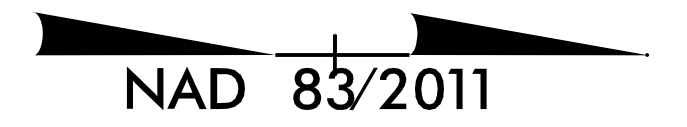

INDEX OF SHEETS

SHEET NO.:	DESCRIPTION:
UO-1	TITLE SHEET
UO-2 THRU UO-19	UBO PLAN SHEETS

UTILITY OWNERS WITH CONFLICTS

(A) ELECTRIC DISTRIBUTION - ALBEMARLE EMC
(B) TELECOMMUNICATION - CENTURYLINK

PREPARED IN THE OFFICE OF:

SO-DEEP | SAM NC
A SAM COMPANY
2800-154 Sumner Boulevard, Raleigh, NC 27616 Tel 919-878-7466

SO-DEEP | SAM NC, Inc.

KEITH GARRY UTILITY PROJECT MANAGER
LEE OVERTON PROJECT UTILITY COORDINATOR

DIVISION OF HIGHWAYS
DIVISION 1
113 AIRPORT DRIVE
SUITE 100
EDENTON, NC 27932

BARRY HOBBS, PE DIVISION CONTACT #1

\$\$\$\$\$ SYSTEM \$\$\$\$\$\$
\$\$\$\$\$ DDN \$\$\$\$\$\$
\$\$\$\$\$ USERNAME \$\$\$\$\$\$



UTILITIES BY OTHERS

ALL PROPOSED UTILITY WORK SHOWN ON THIS SHEET WILL BE DONE BY OTHERS. NO PAYMENT WILL BE MADE TO THE CONTRACTOR FOR PROPOSED UTILITY WORK SHOWN ON THIS SHEET.

5/14/99

MATCHLINE SEE SHEET UO-2
-L- STA 22+00

MATCHLINE SEE SHEET UO-4
-L- STA 35+00

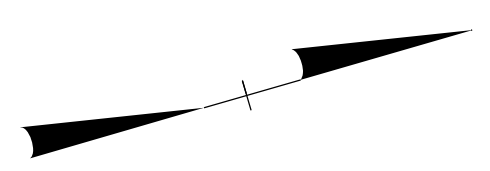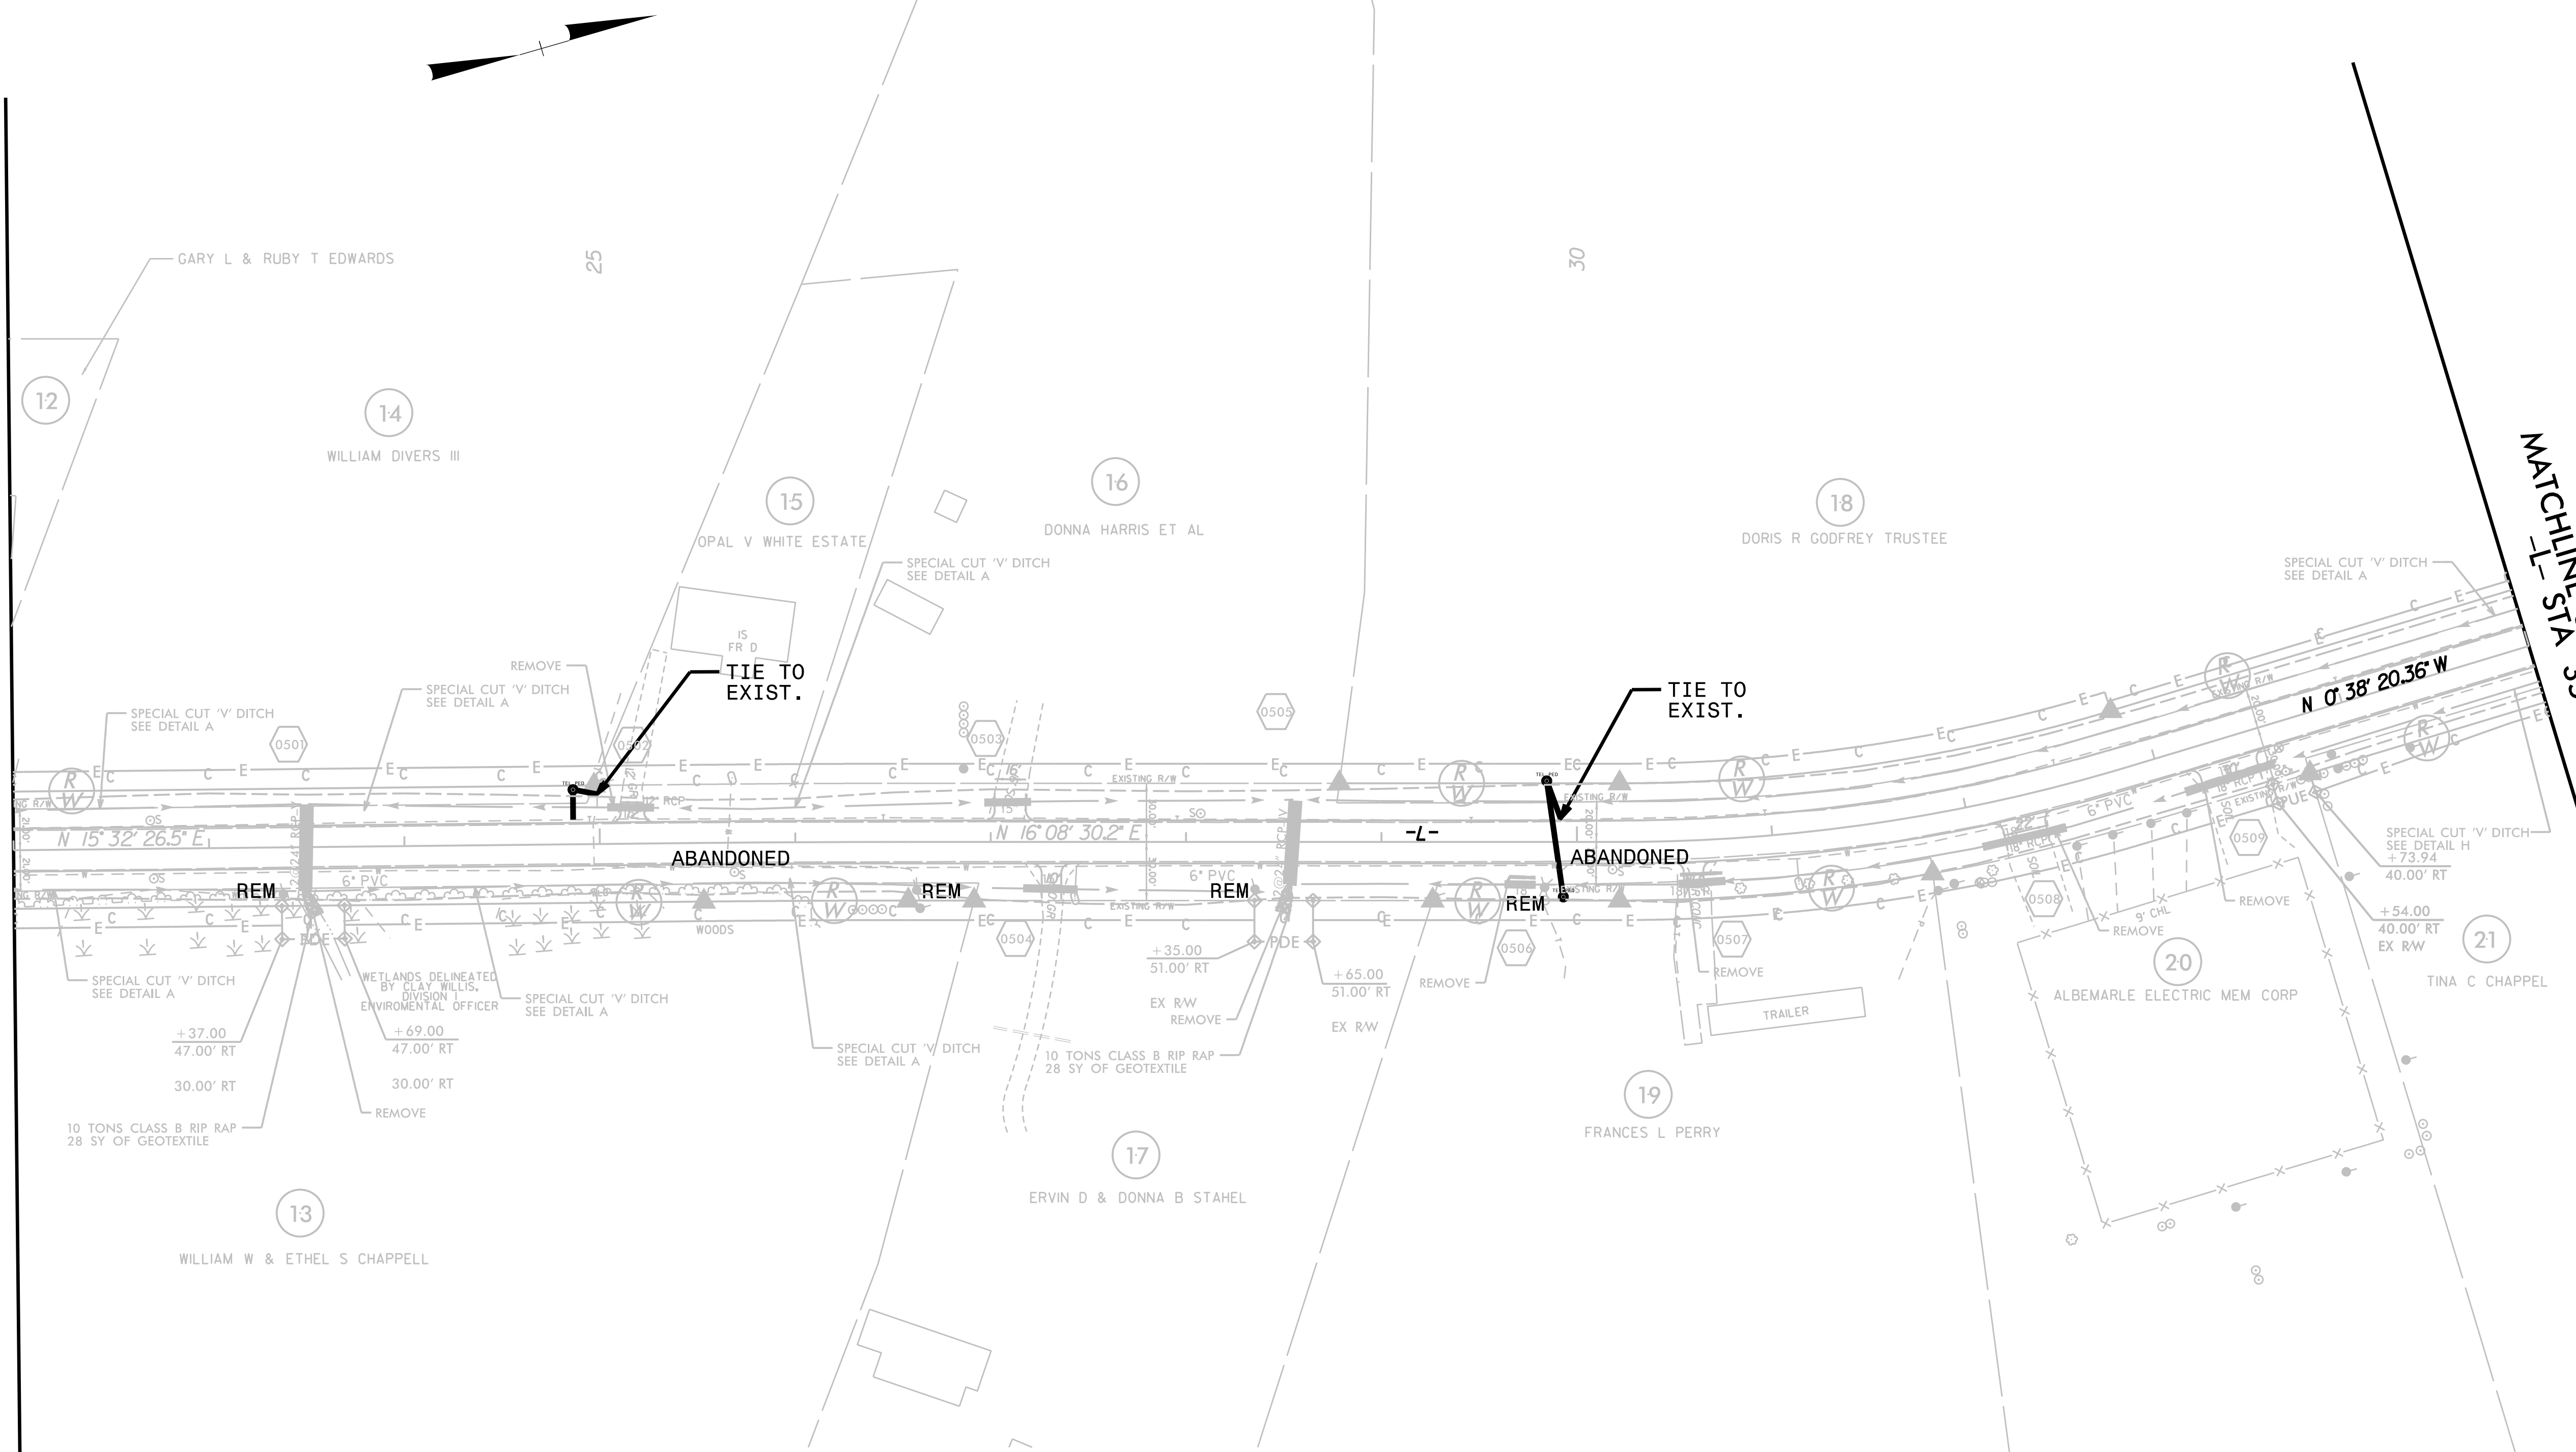

PROJECT REFERENCE NO.	SHEET NO.
R-5740	U0-5
THIS SHEET CORRESPONDS TO RDY-7	



UTILITIES BY OTHERS

ALL PROPOSED UTILITY WORK SHOWN ON THIS SHEET WILL BE DONE BY OTHERS. NO PAYMENT WILL BE MADE TO THE CONTRACTOR FOR PROPOSED UTILITY WORK SHOWN ON THIS SHEET.

5/14/99

MATCHLINE SEE SHEET UO-4
-L- STA 48+00

MATCHLINE SEE SHEET UO-6
-L- STA 61+00

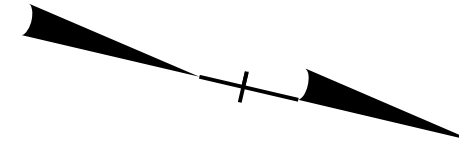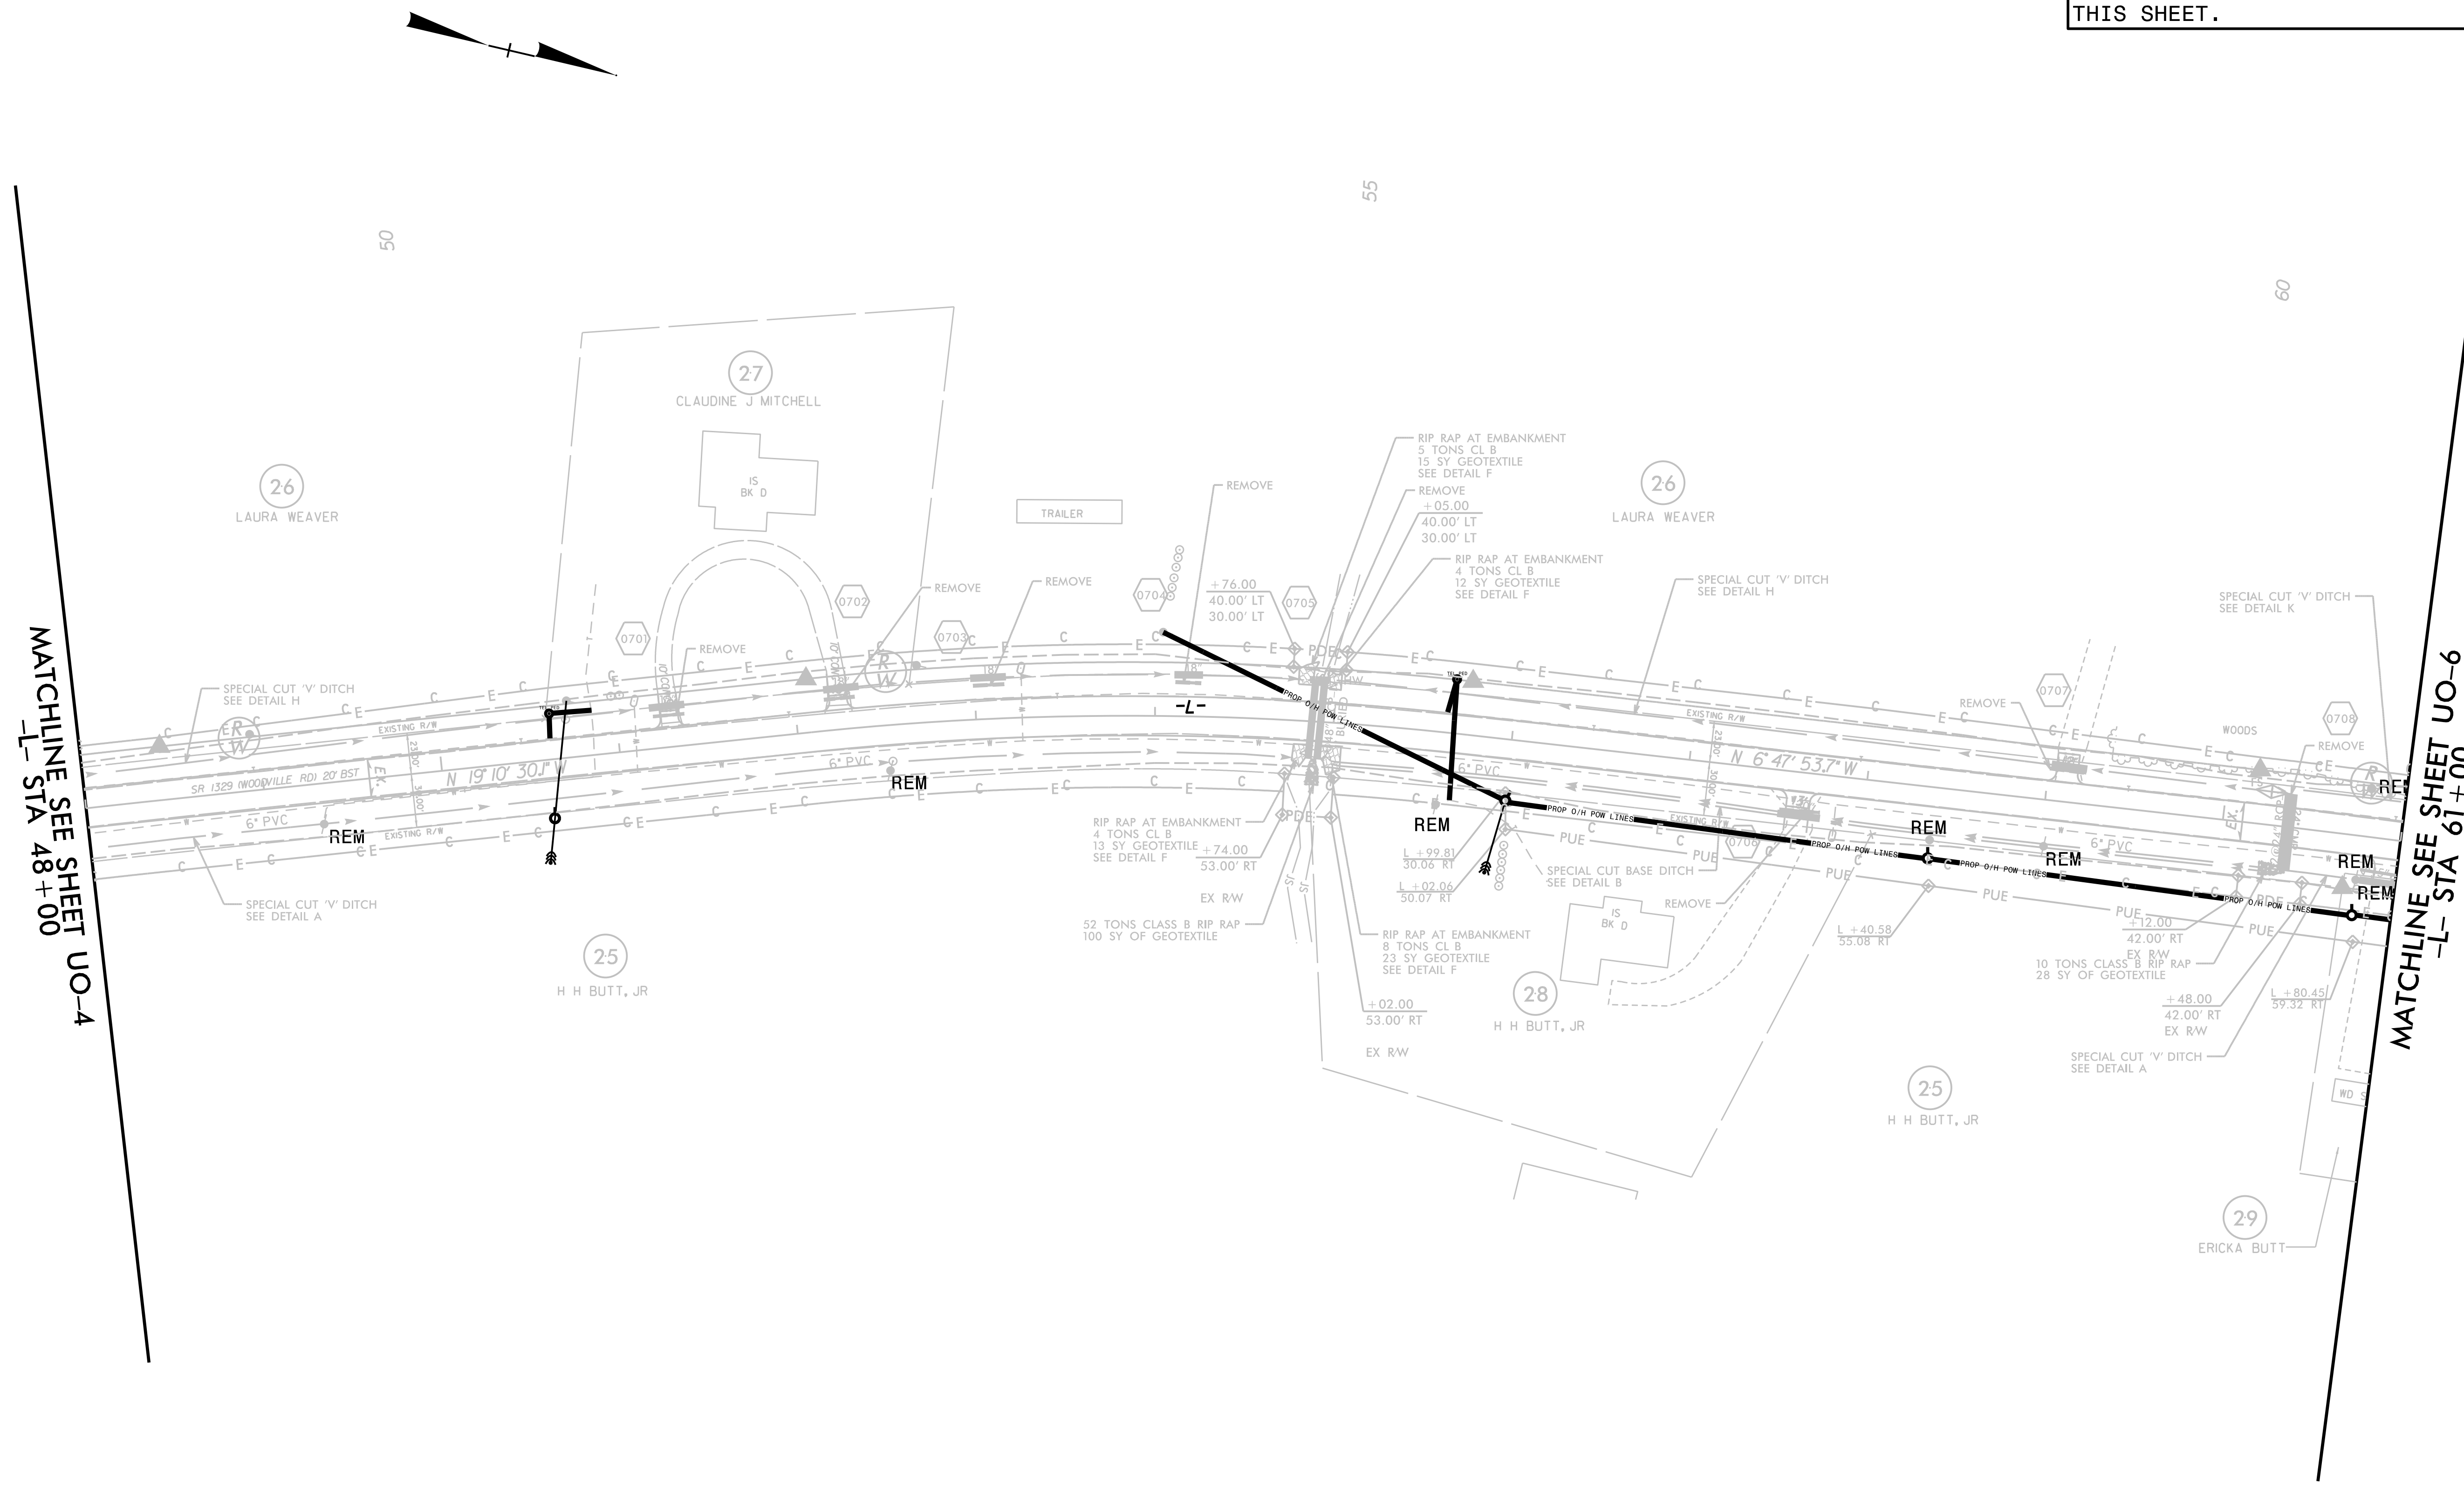


PROJECT REFERENCE NO.	SHEET NO.
R-5740	UO-6
THIS SHEET CORRESPONDS TO RDY-8	

UTILITIES BY OTHERS

ALL PROPOSED UTILITY WORK SHOWN ON THIS SHEET WILL BE DONE BY OTHERS. NO PAYMENT WILL BE MADE TO THE CONTRACTOR FOR PROPOSED UTILITY WORK SHOWN ON THIS SHEET.


5/14/99

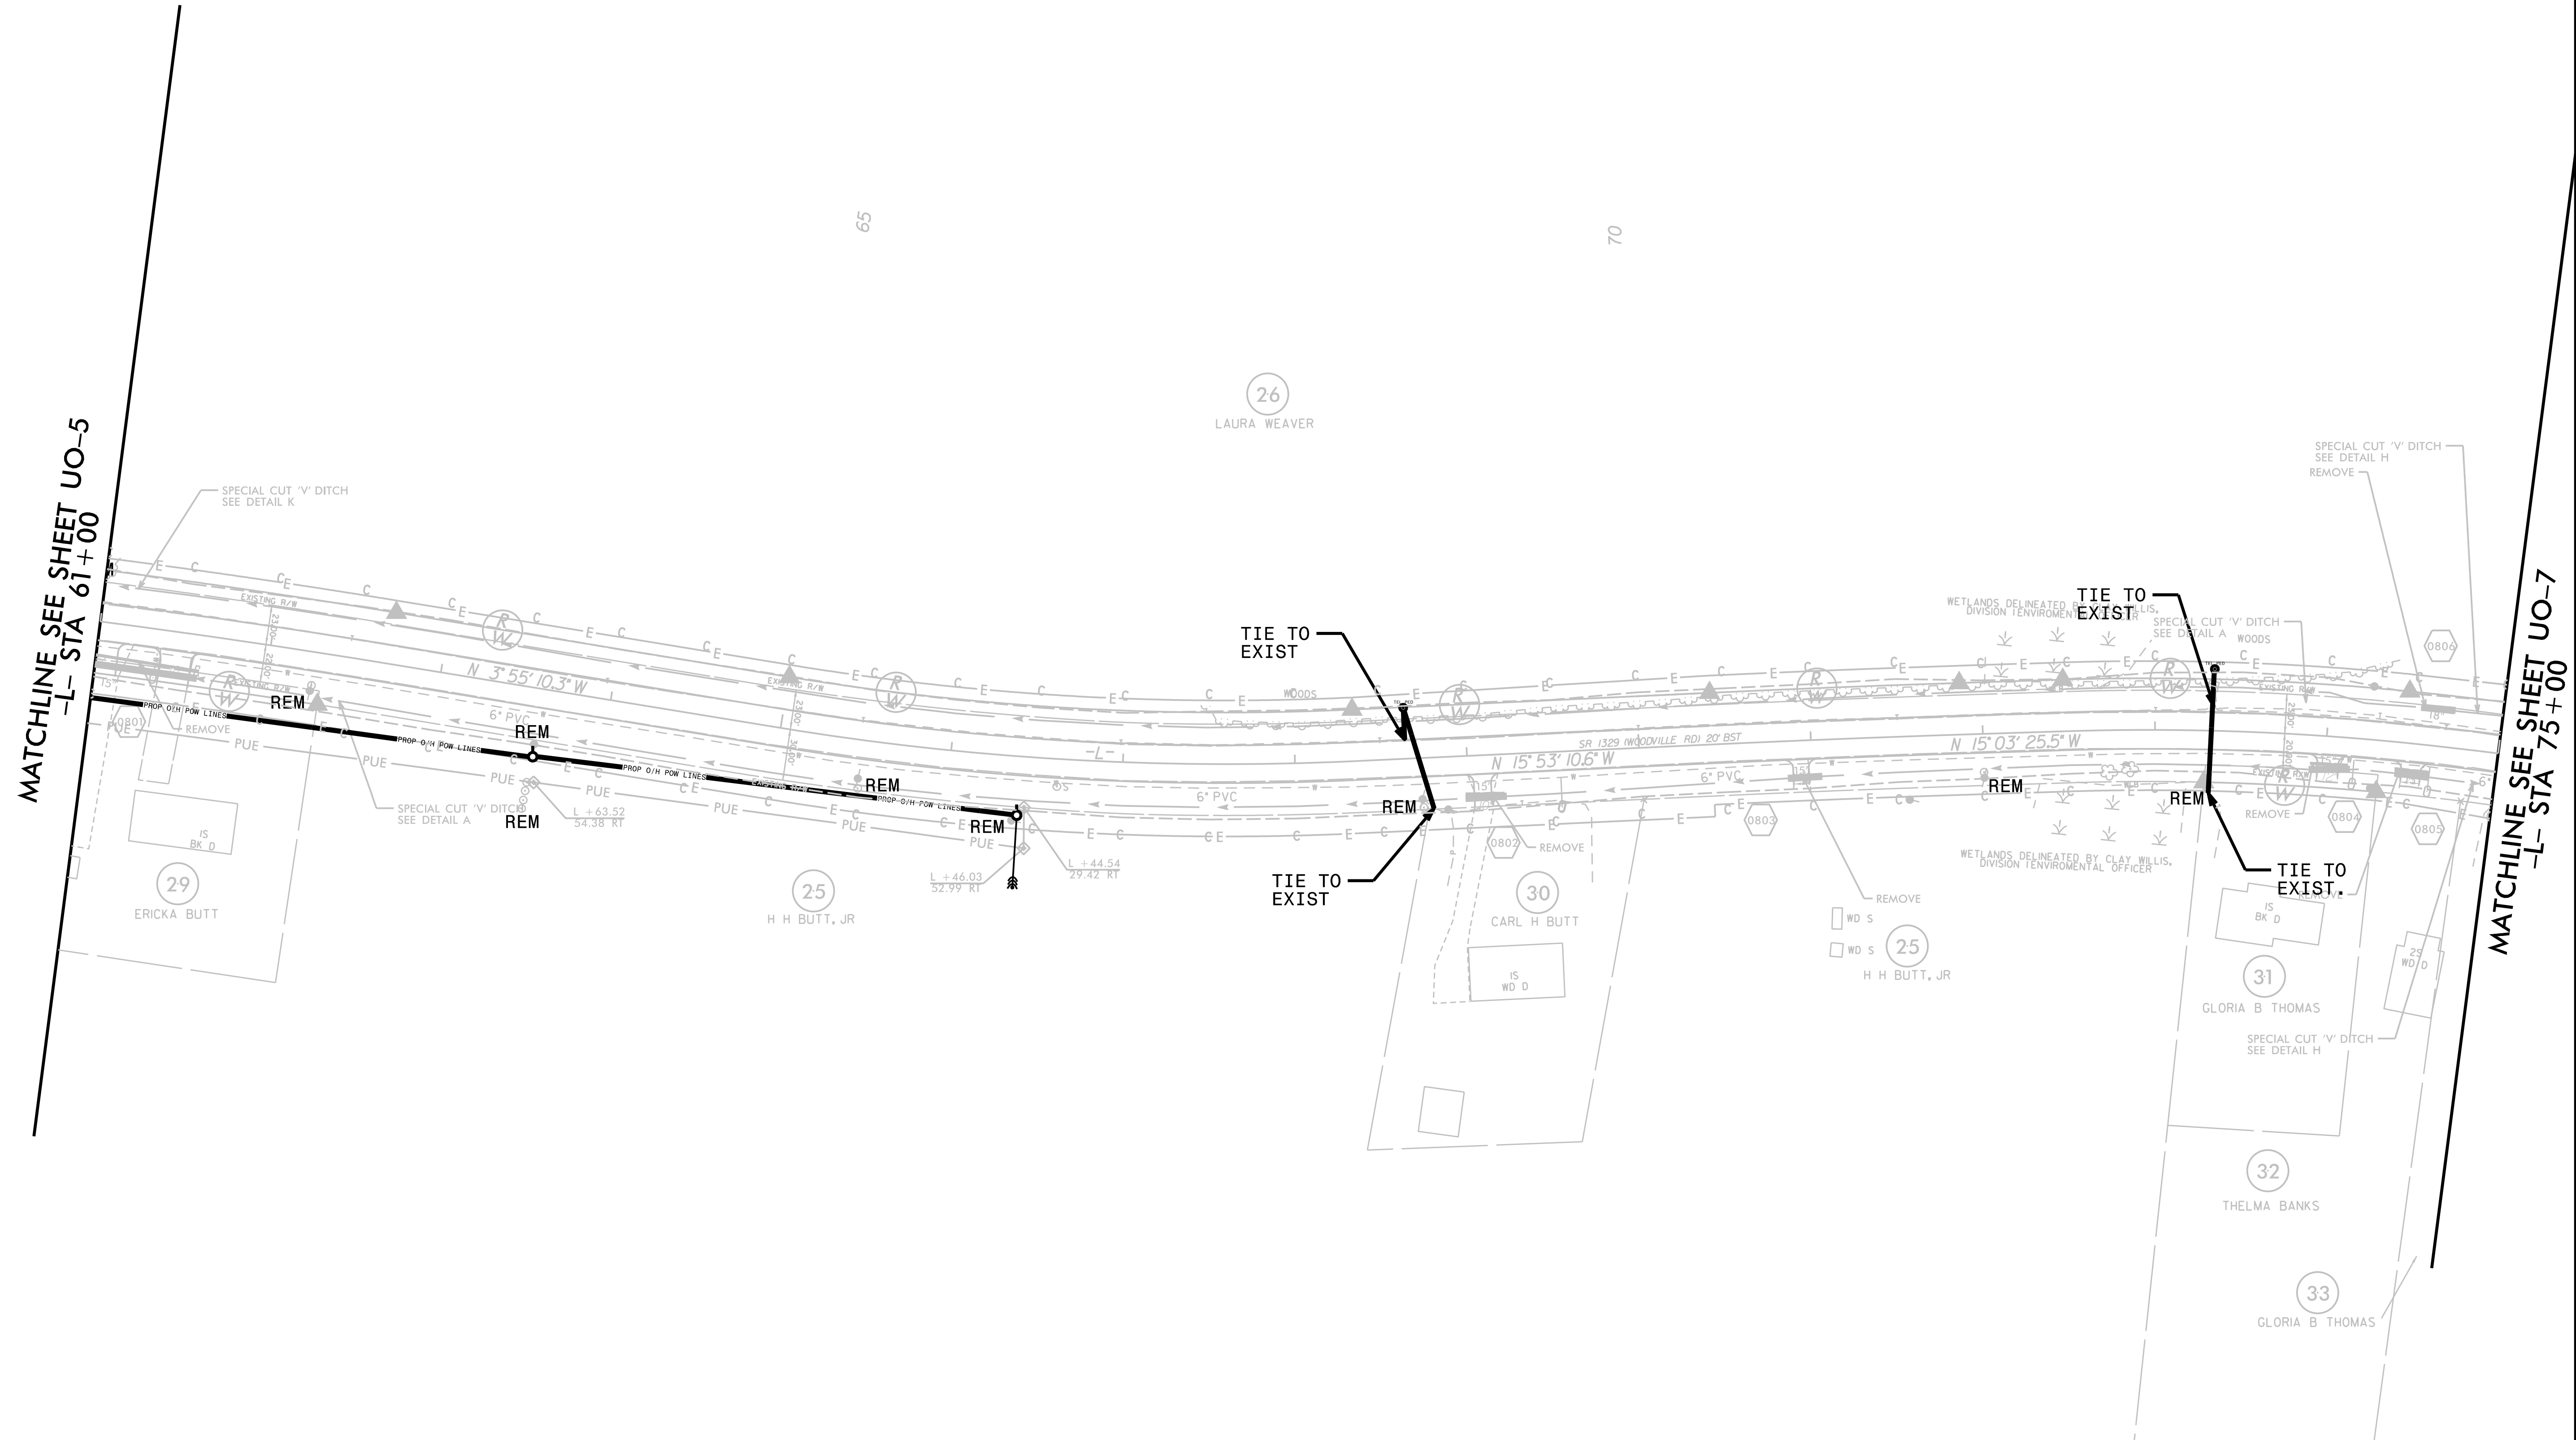

UTILITIES BY OTHERS


ALL PROPOSED UTILITY WORK SHOWN ON THIS SHEET WILL BE DONE BY OTHERS. NO PAYMENT WILL BE MADE TO THE CONTRACTOR FOR PROPOSED UTILITY WORK SHOWN ON THIS SHEET.

5/14/99

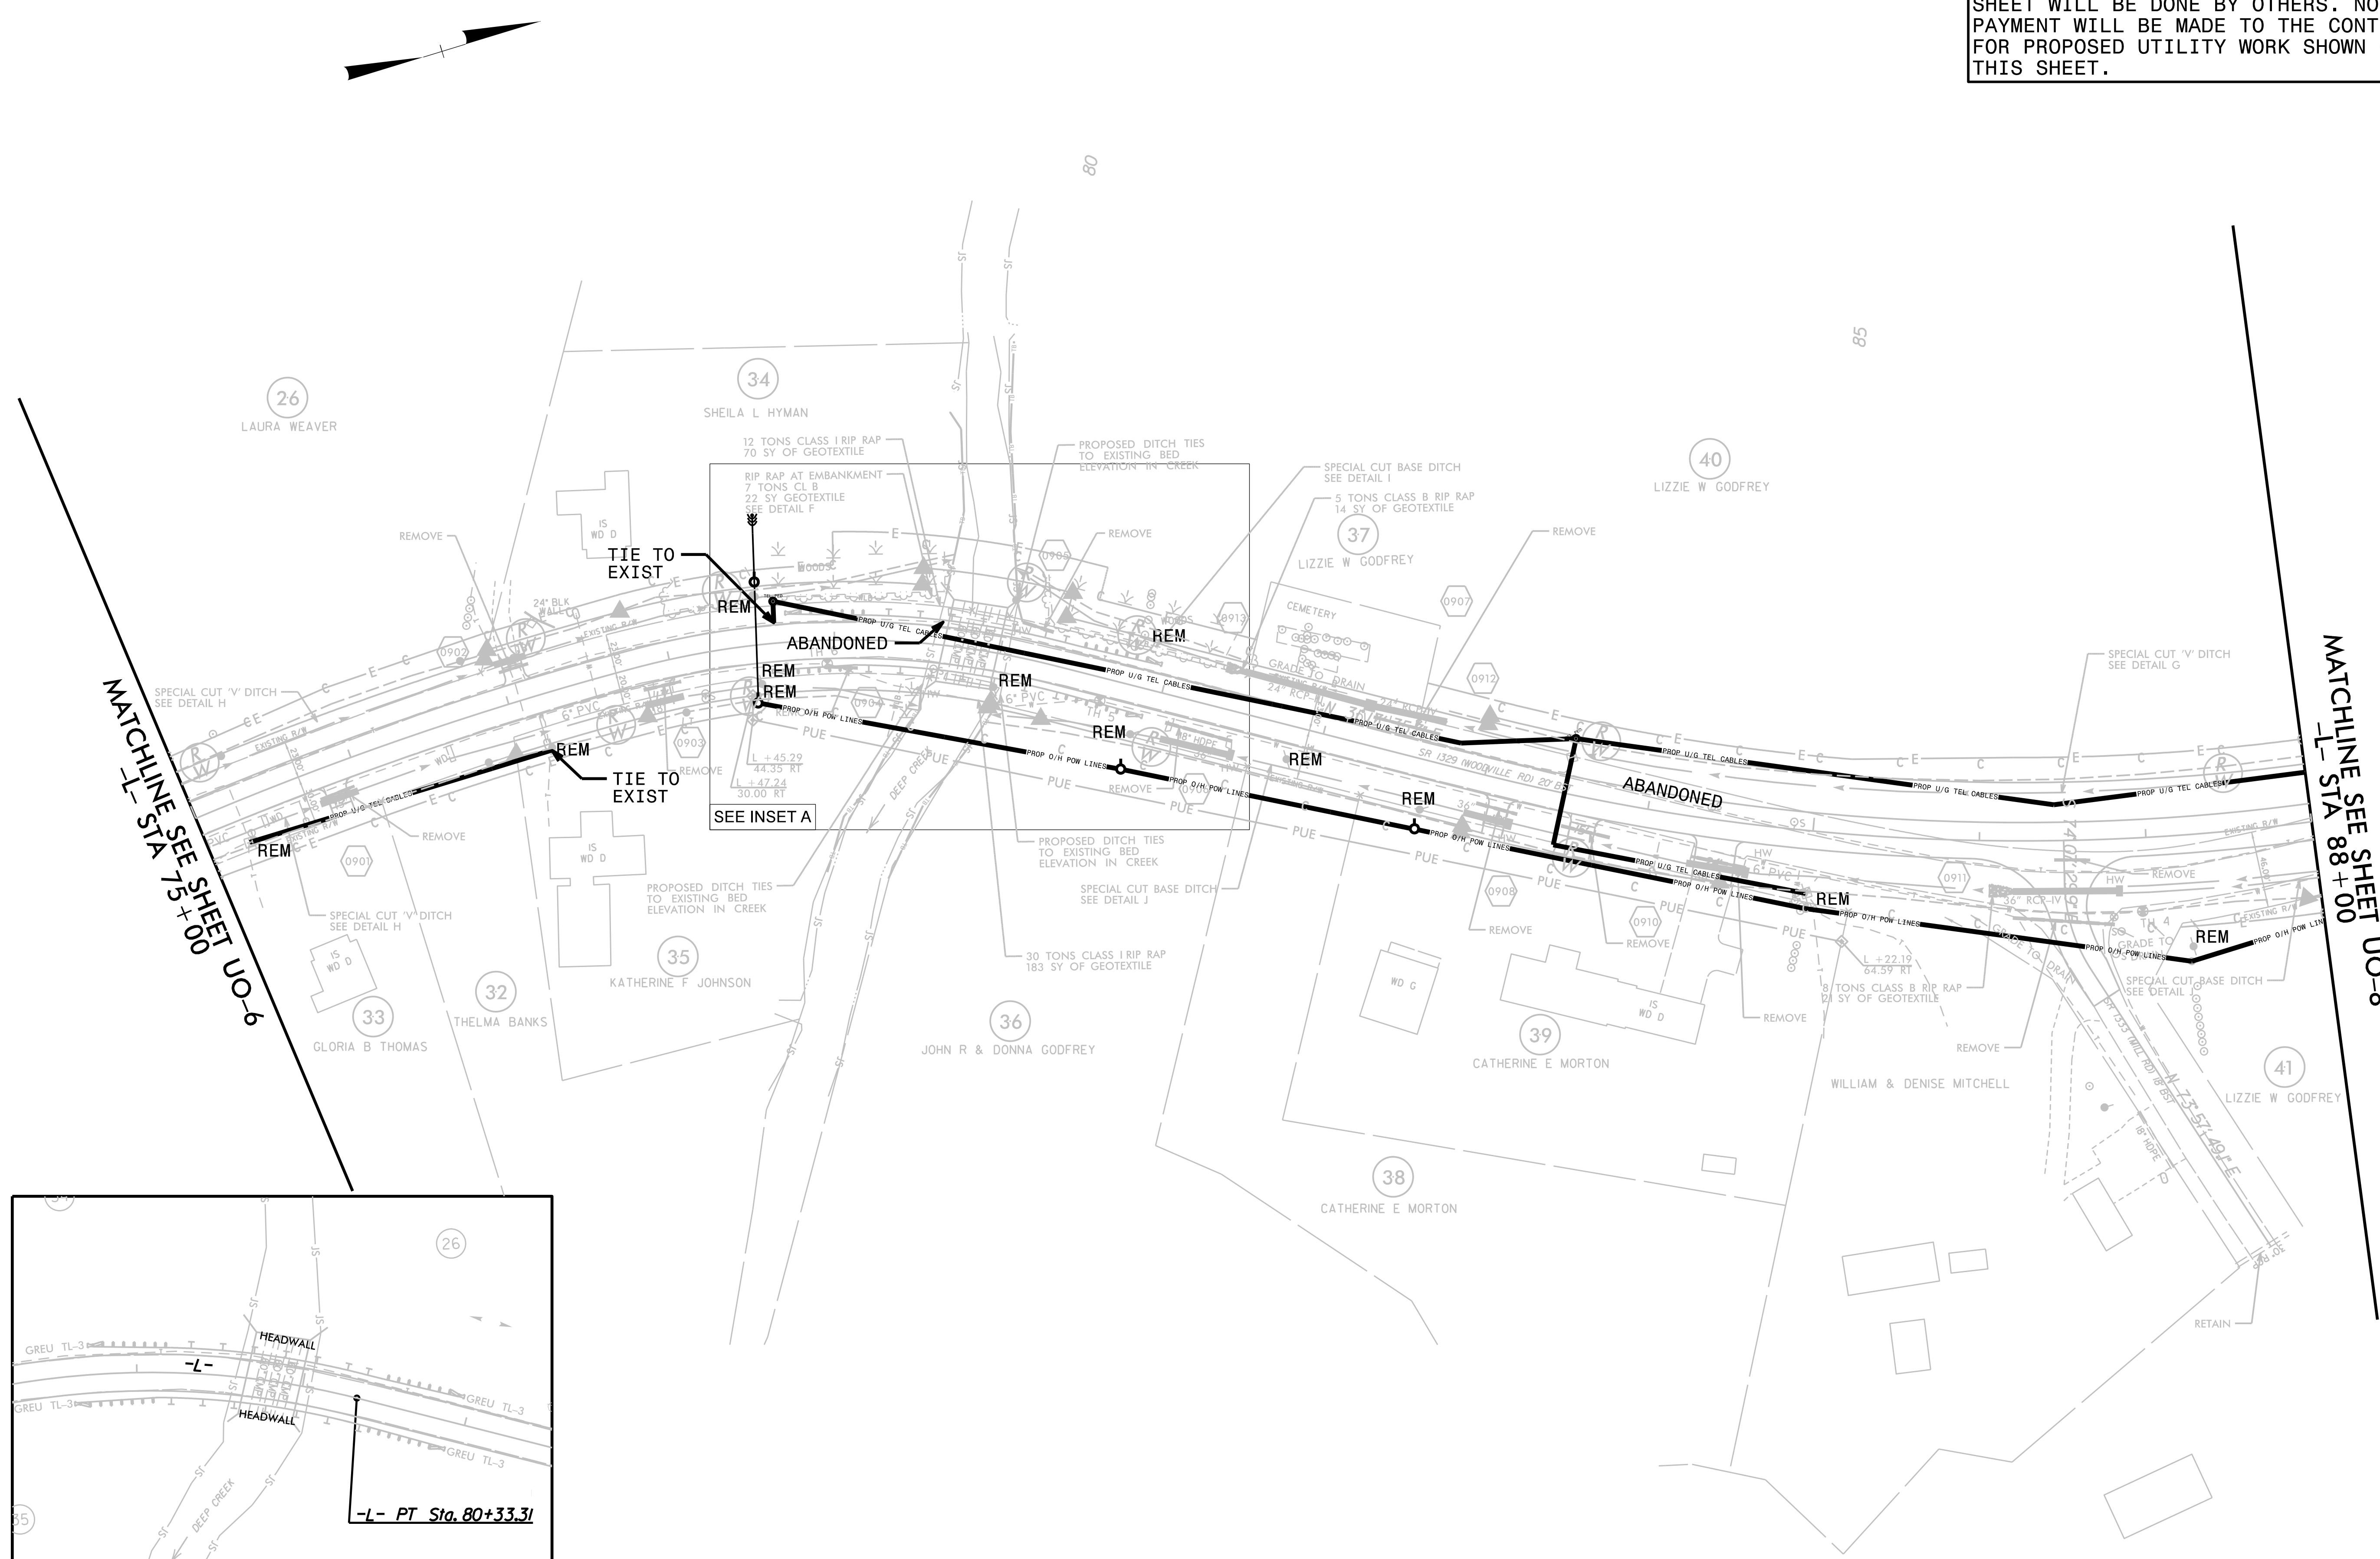

MATCHLINE SEE SHEET UO-6
 STA. 75+00

MATCHLINE SEE SHEET UO-8
 STA. 88+00

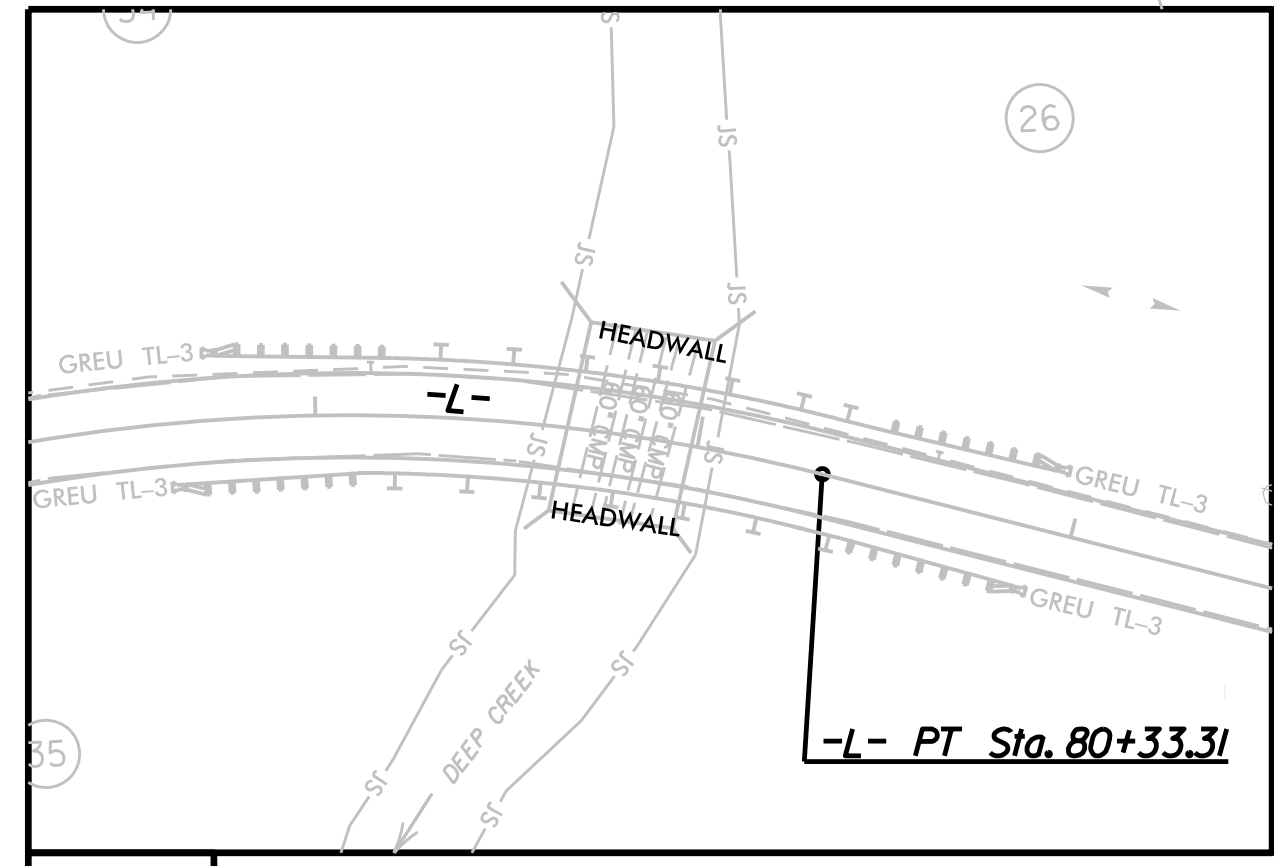

INSET A



-L- PT Sta. 80+33.31

PROJECT REFERENCE NO.	SHEET NO.
R-5740	U0-9
THIS SHEET CORRESPONDS TO RDY-11	

UTILITIES BY OTHERS

ALL PROPOSED UTILITY WORK SHOWN ON THIS SHEET WILL BE DONE BY OTHERS. NO PAYMENT WILL BE MADE TO THE CONTRACTOR FOR PROPOSED UTILITY WORK SHOWN ON THIS SHEET.

5/14/99

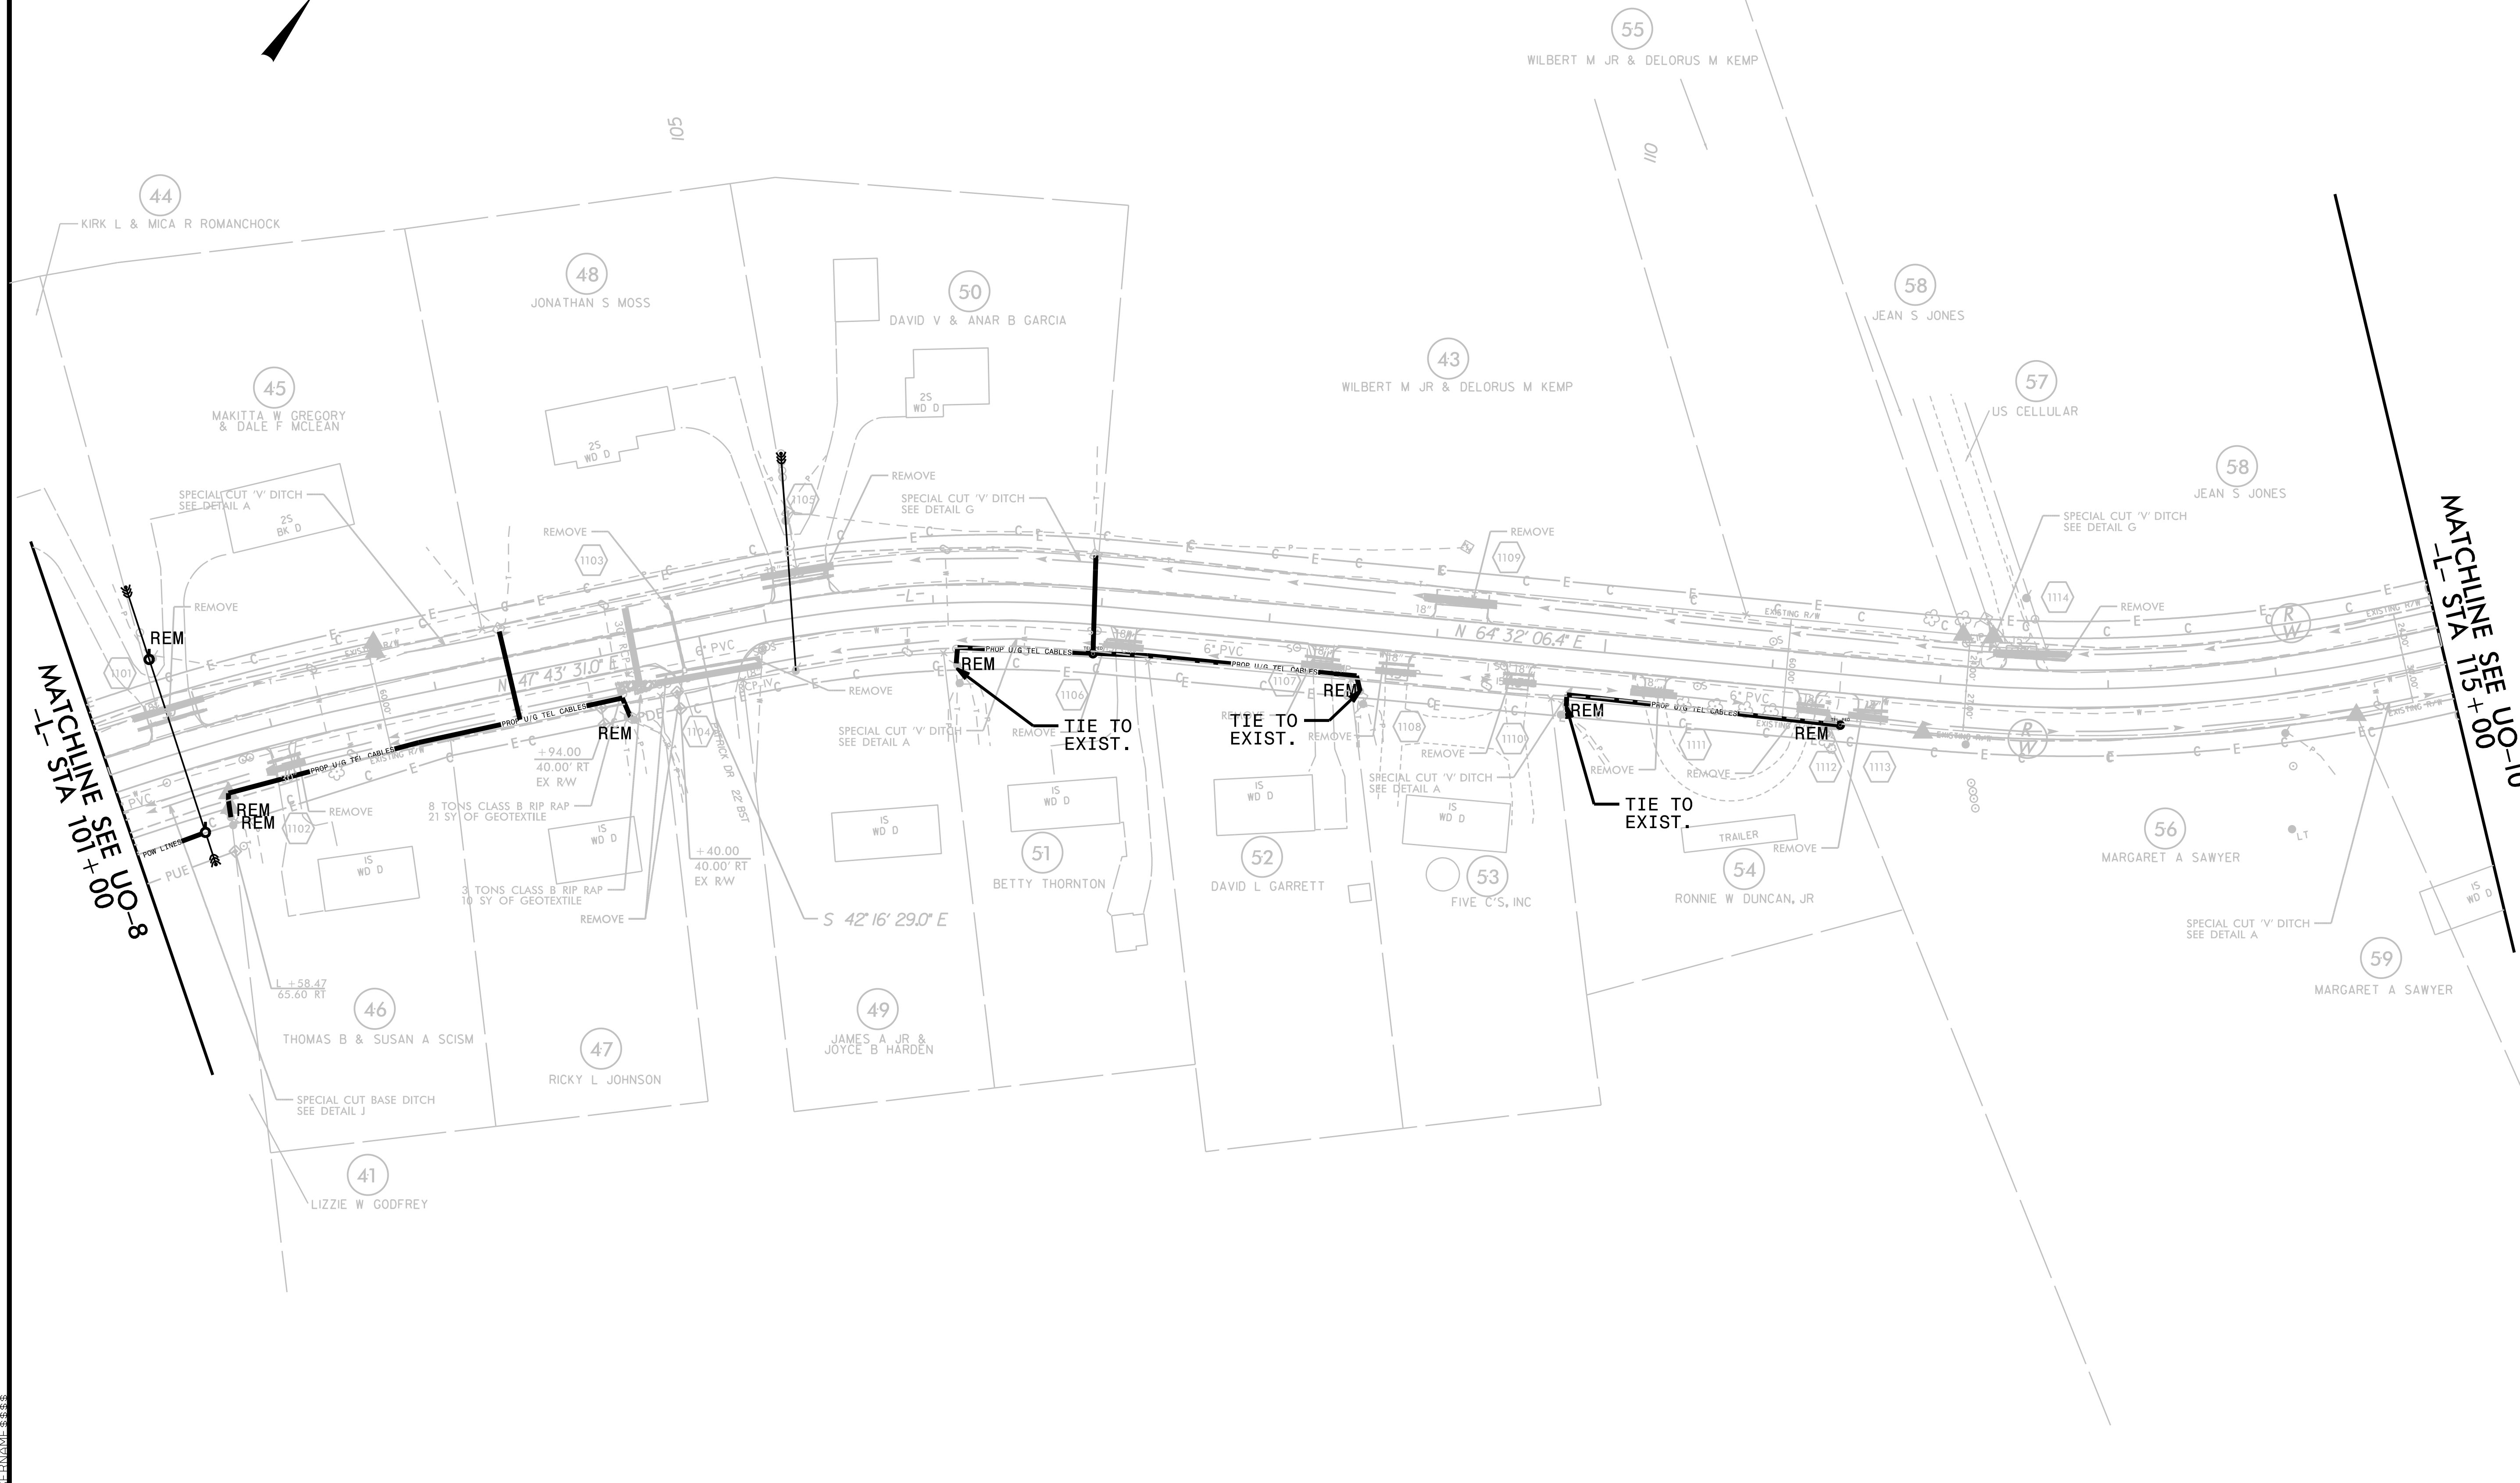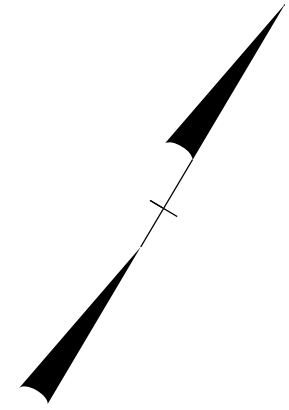

MATCHLINE SEE UO-8
-L- STA 101+00

MATCHLINE SEE UO-10
-L- STA 115+00


46
47
48
49
50
51
52
53
54
55
56
57
58
59

PROJECT REFERENCE NO.	SHEET NO.
R-5740	UO-10
THIS SHEET CORRESPONDS TO RDY-12	

UTILITIES BY OTHERS



ALL PROPOSED UTILITY WORK SHOWN ON THIS SHEET WILL BE DONE BY OTHERS. NO PAYMENT WILL BE MADE TO THE CONTRACTOR FOR PROPOSED UTILITY WORK SHOWN ON THIS SHEET.

5/14/99

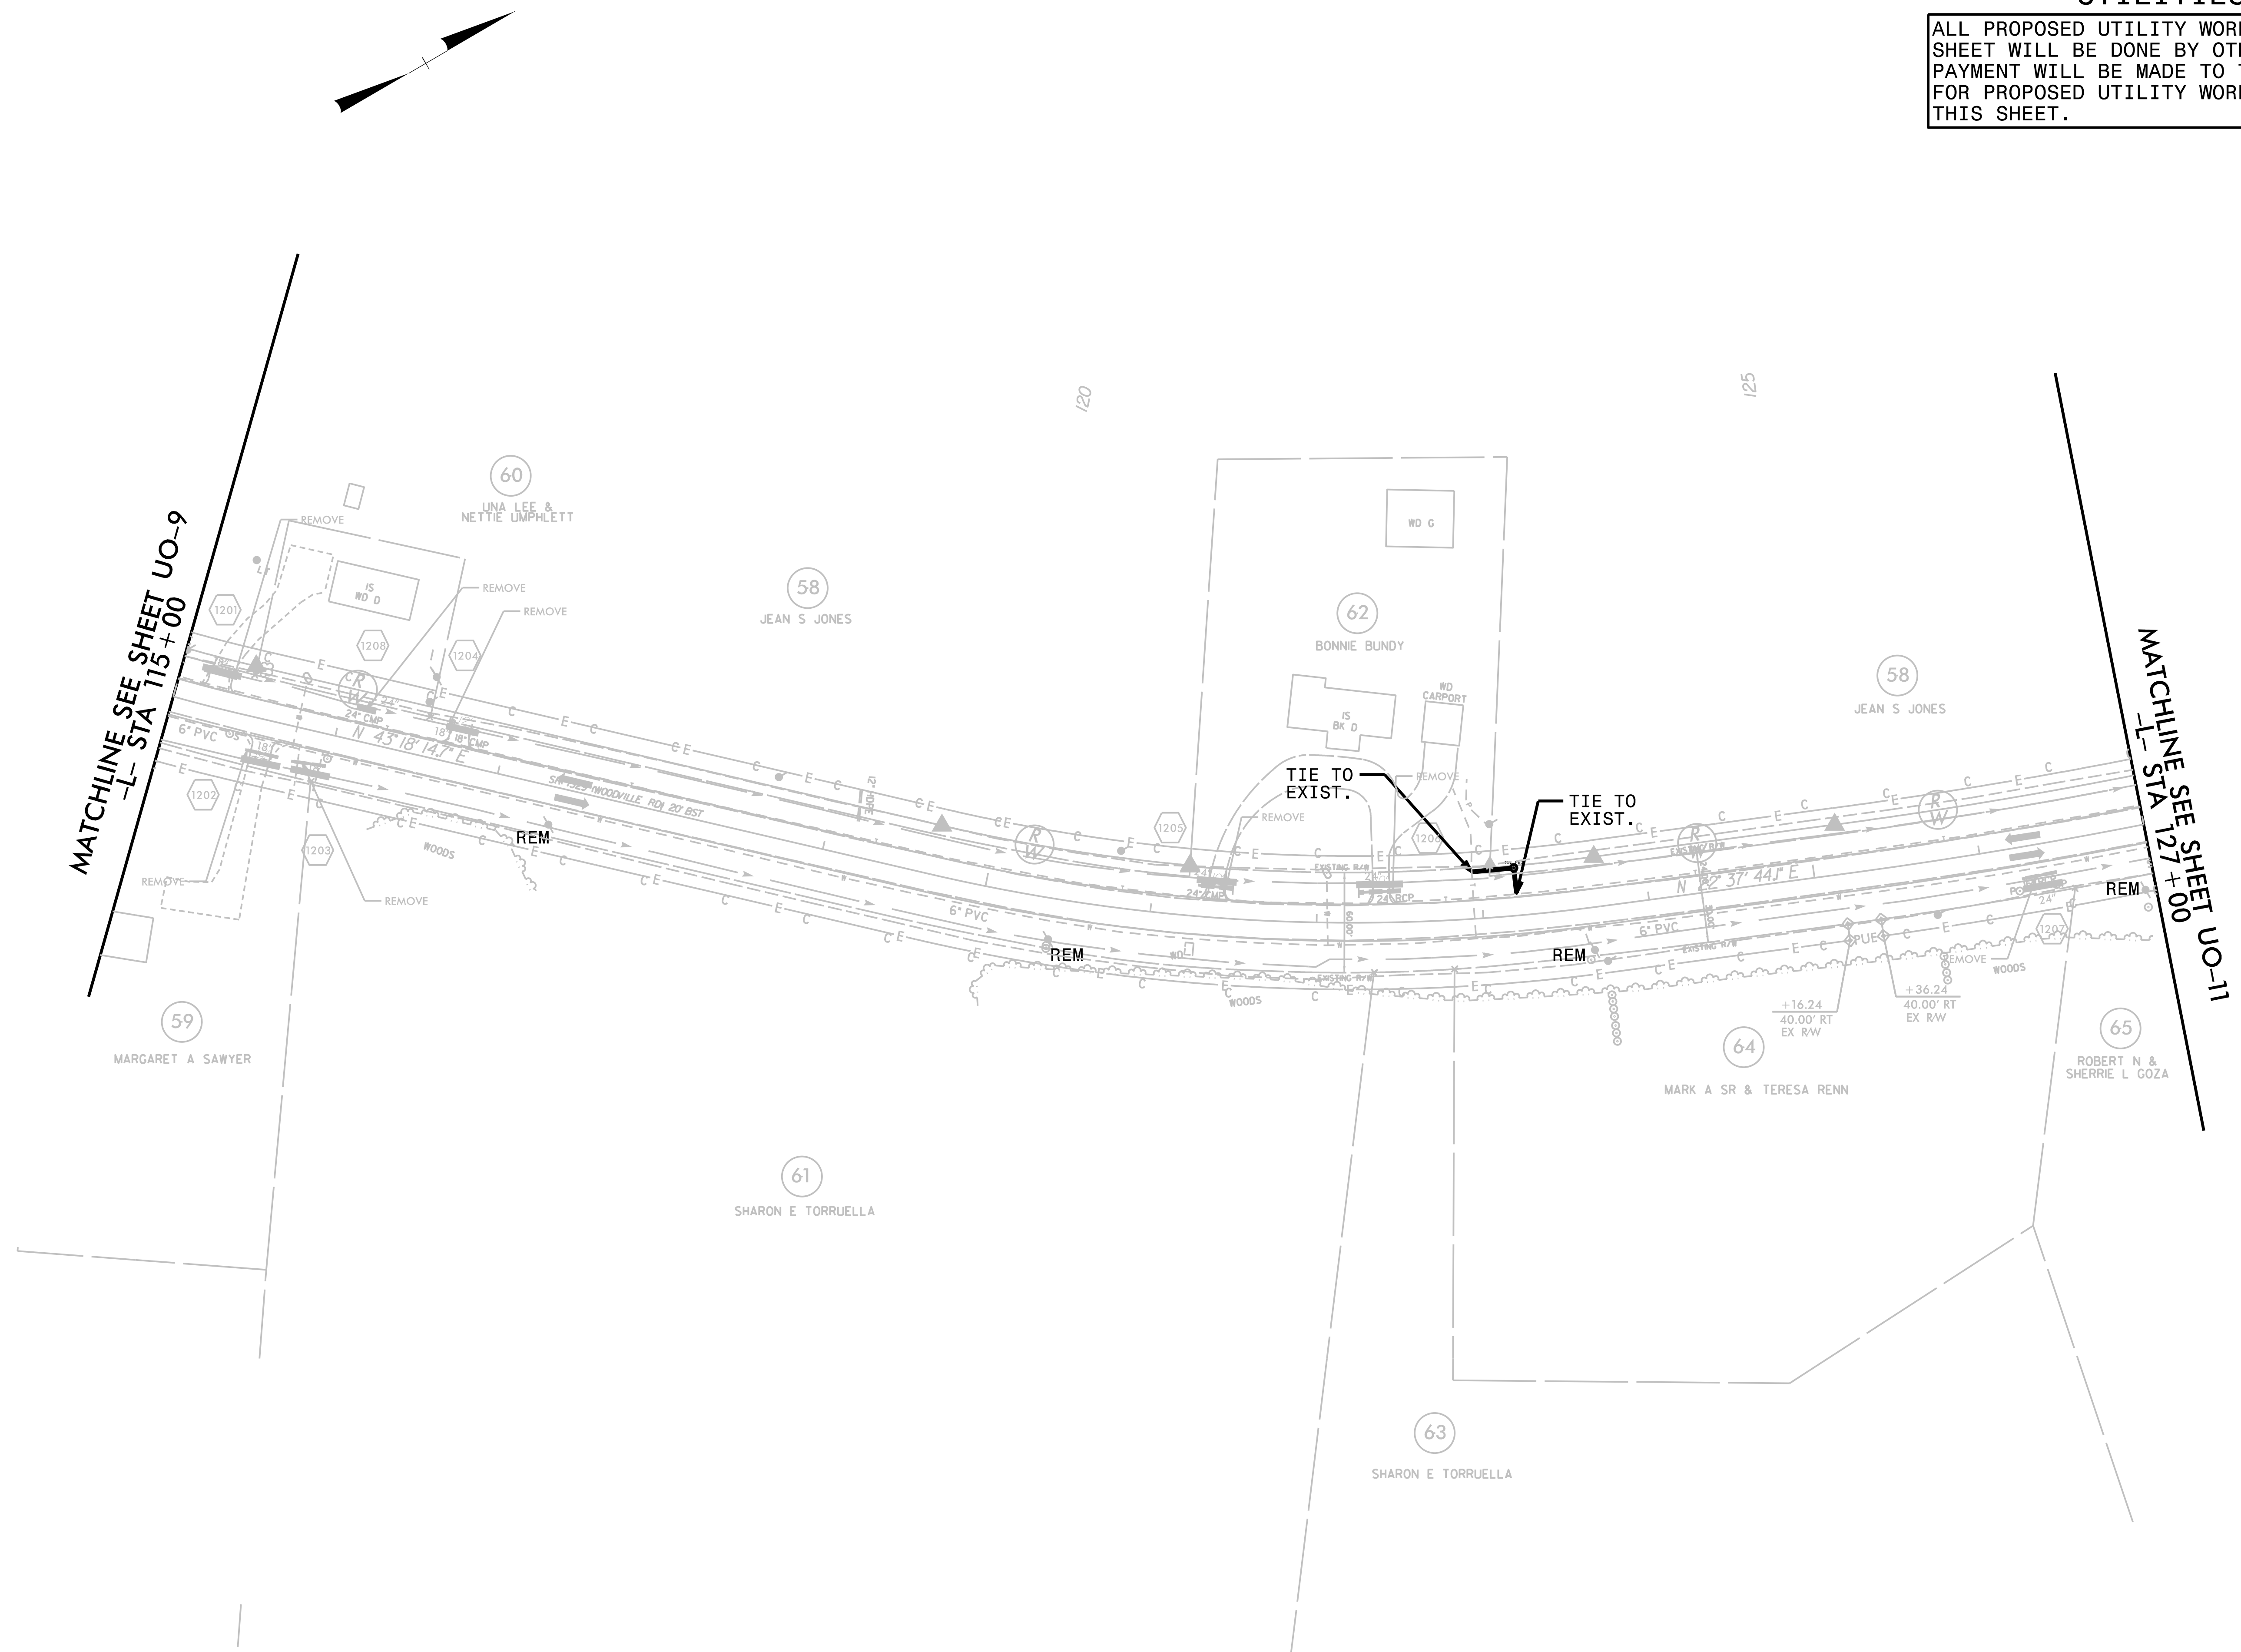

UTILITIES BY OTHERS


ALL PROPOSED UTILITY WORK SHOWN ON THIS SHEET WILL BE DONE BY OTHERS. NO PAYMENT WILL BE MADE TO THE CONTRACTOR FOR PROPOSED UTILITY WORK SHOWN ON THIS SHEET.

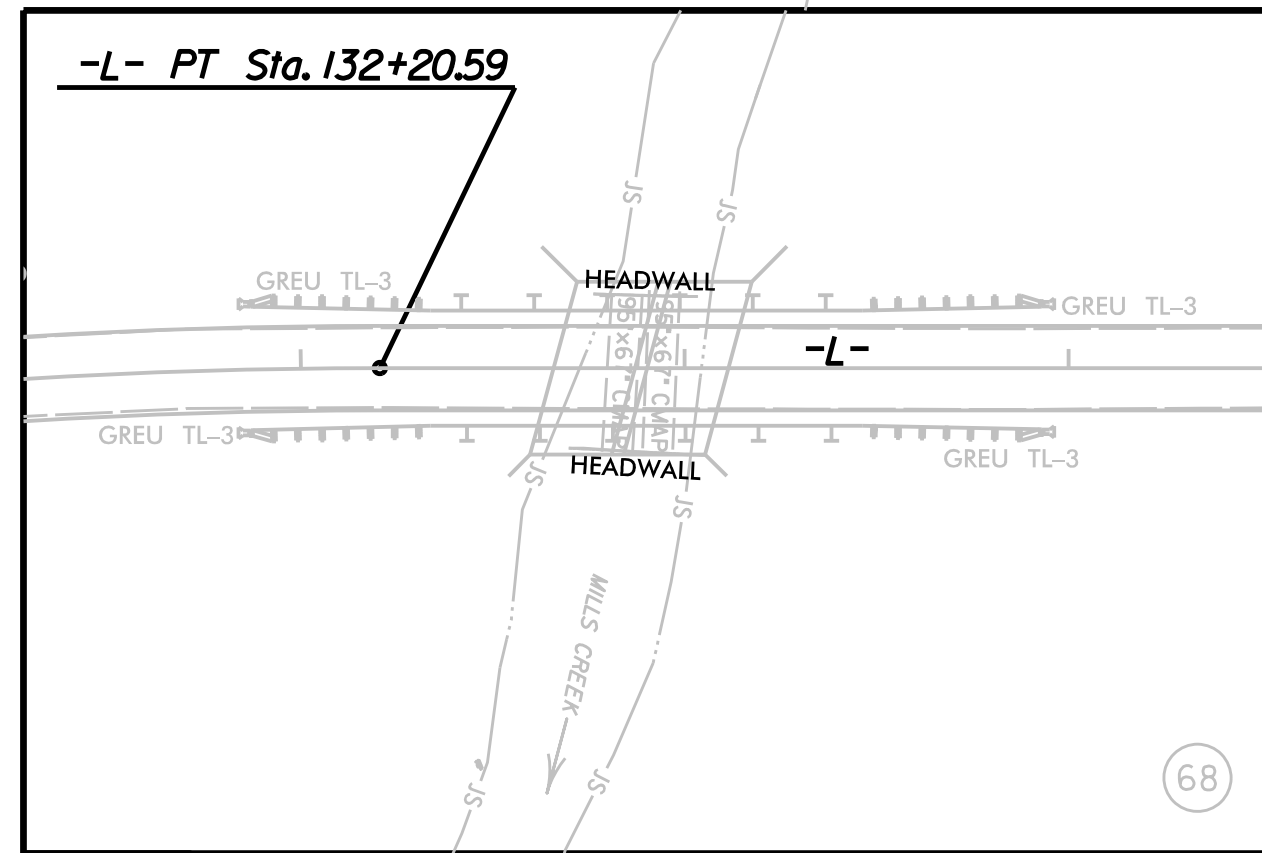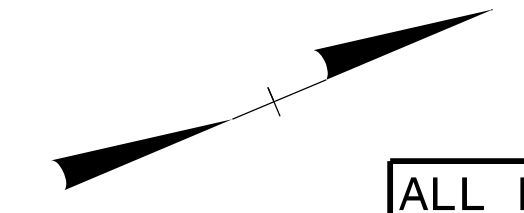

INSET B

MATCHLINE SEE SHEET UO-10
-L- STA 127+00

MATCHLINE SEE SHEET UO-12
-L- STA 140+00


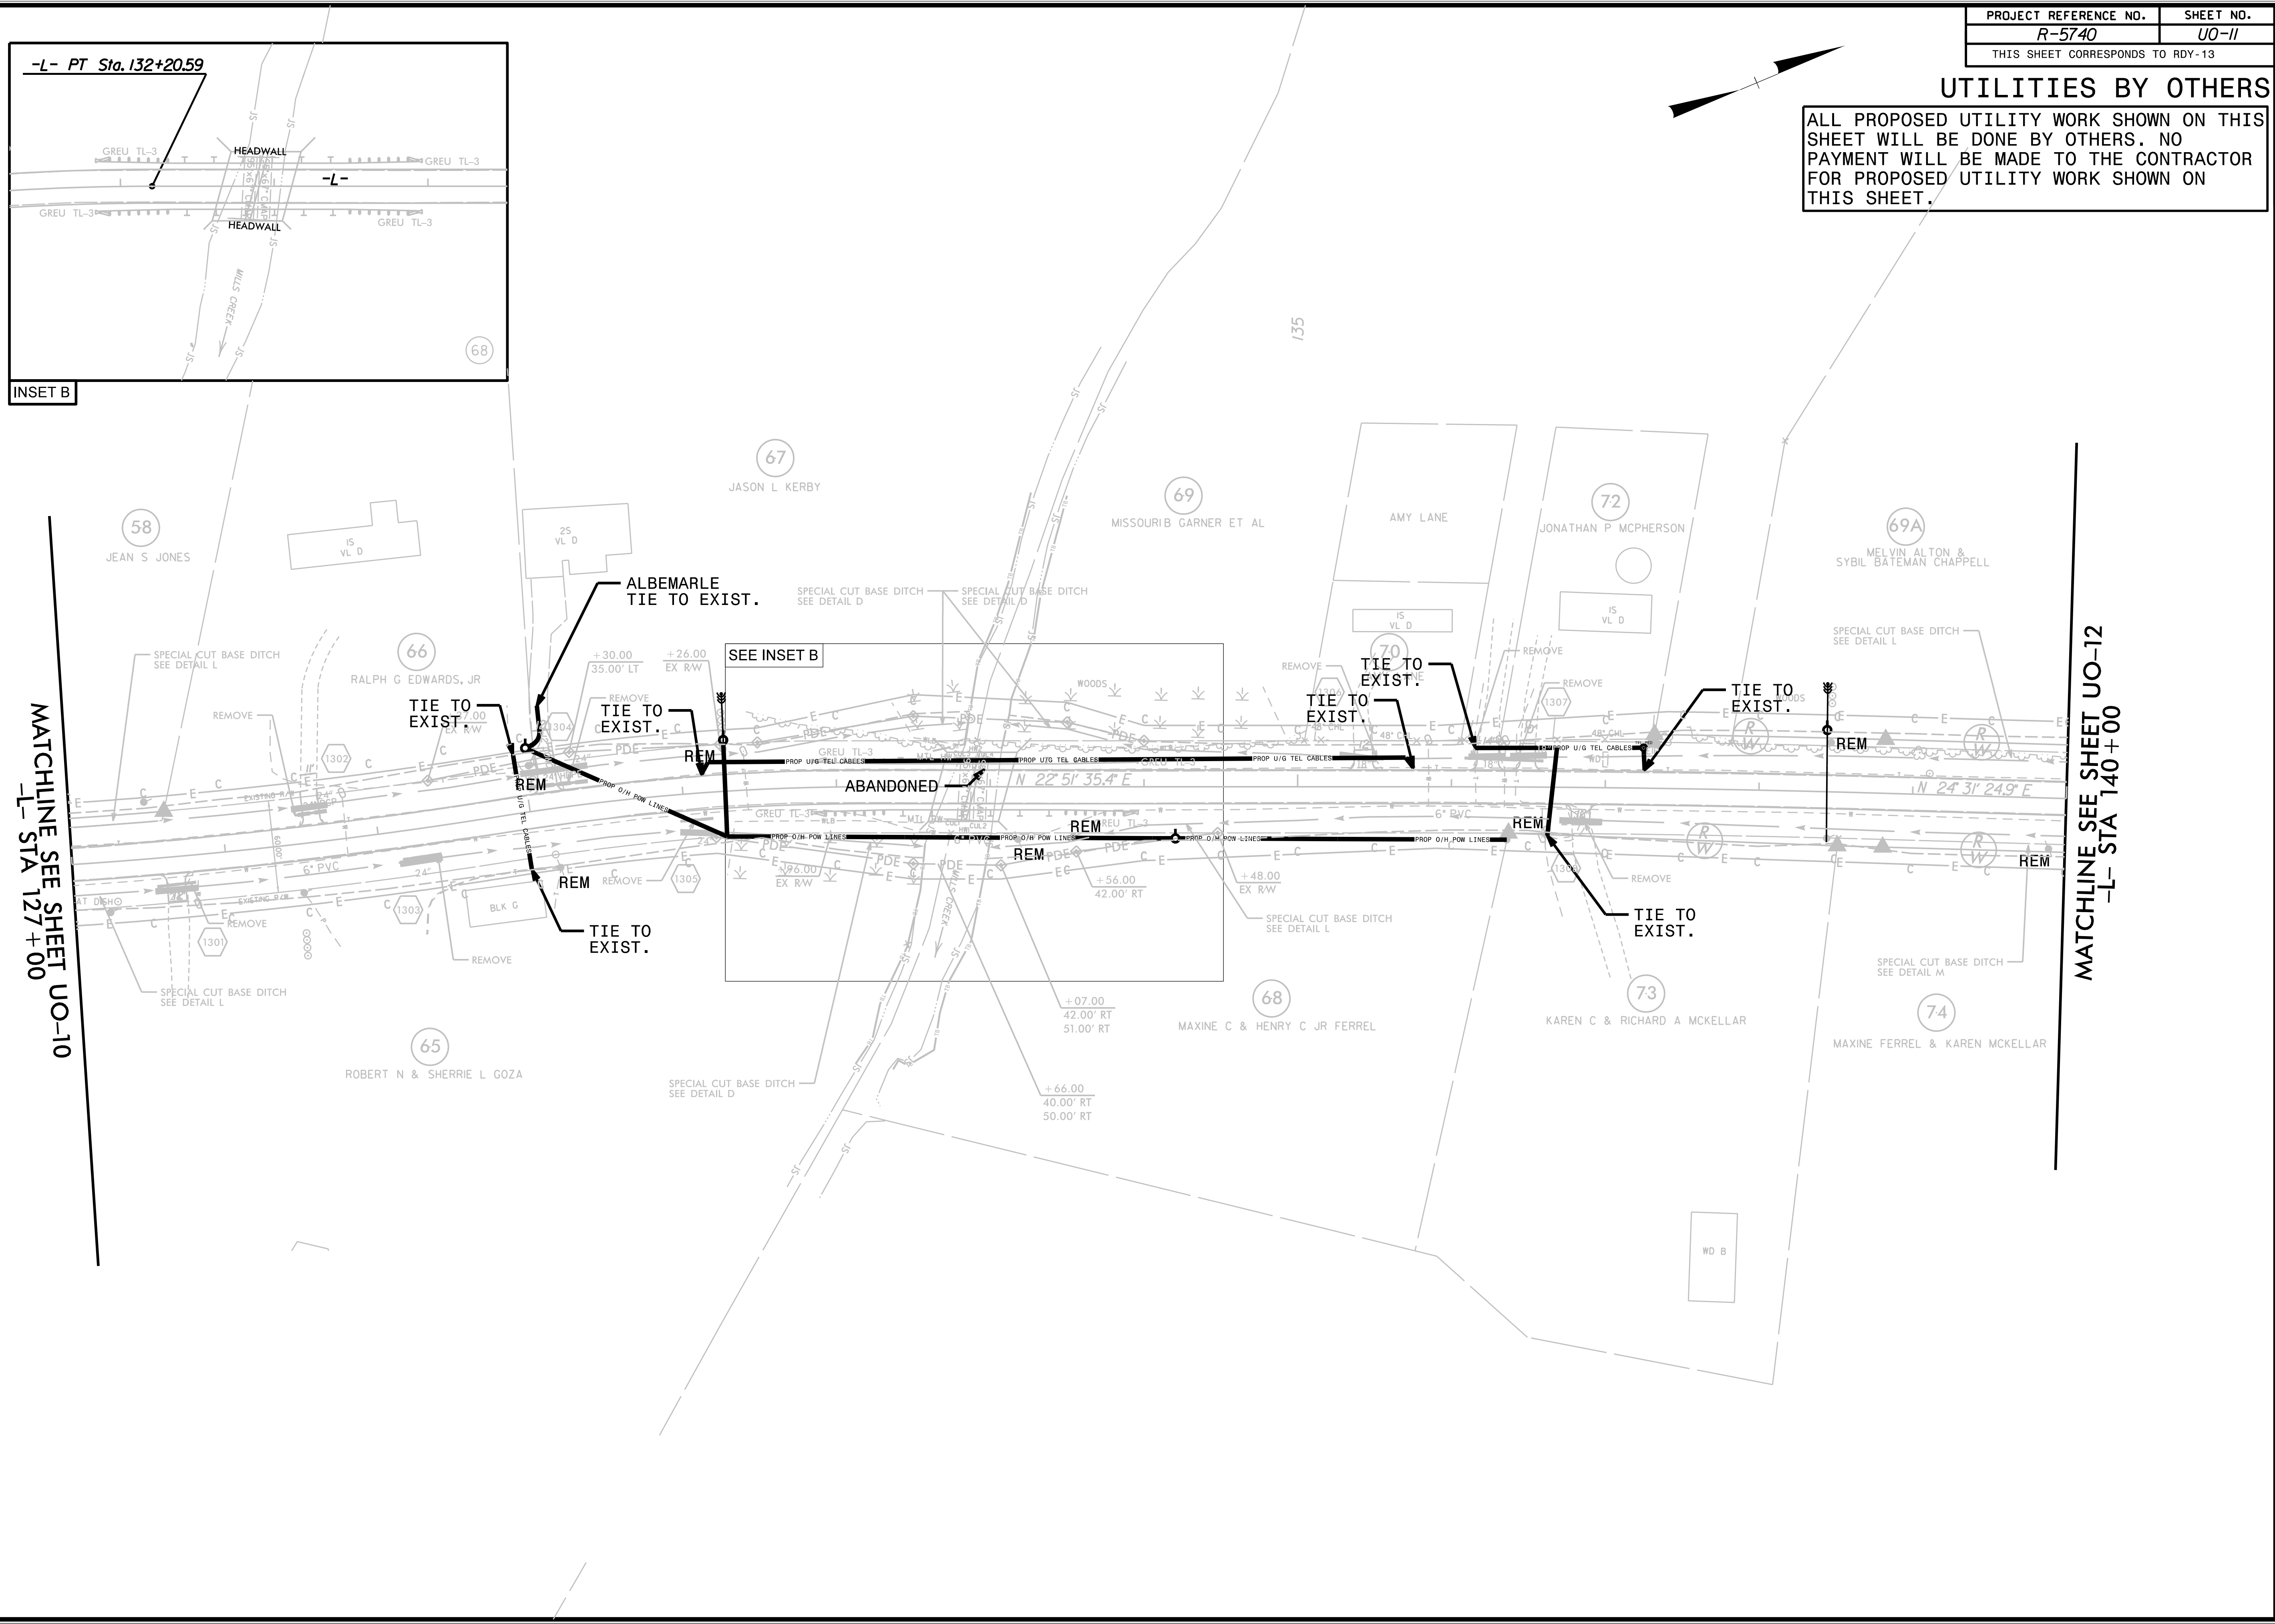


5/14/99
66
67
68
69
70
71
72
73
74
75
76
77
78
79
80
81
82
83
84
85
86
87
88
89
90
91
92
93
94
95
96
97
98
99
00

PROJECT REFERENCE NO.	SHEET NO.
R-5740	U0-12
THIS SHEET CORRESPONDS TO RDY-14	

UTILITIES BY OTHERS

ALL PROPOSED UTILITY WORK SHOWN ON THIS SHEET WILL BE DONE BY OTHERS. NO PAYMENT WILL BE MADE TO THE CONTRACTOR FOR PROPOSED UTILITY WORK SHOWN ON THIS SHEET.

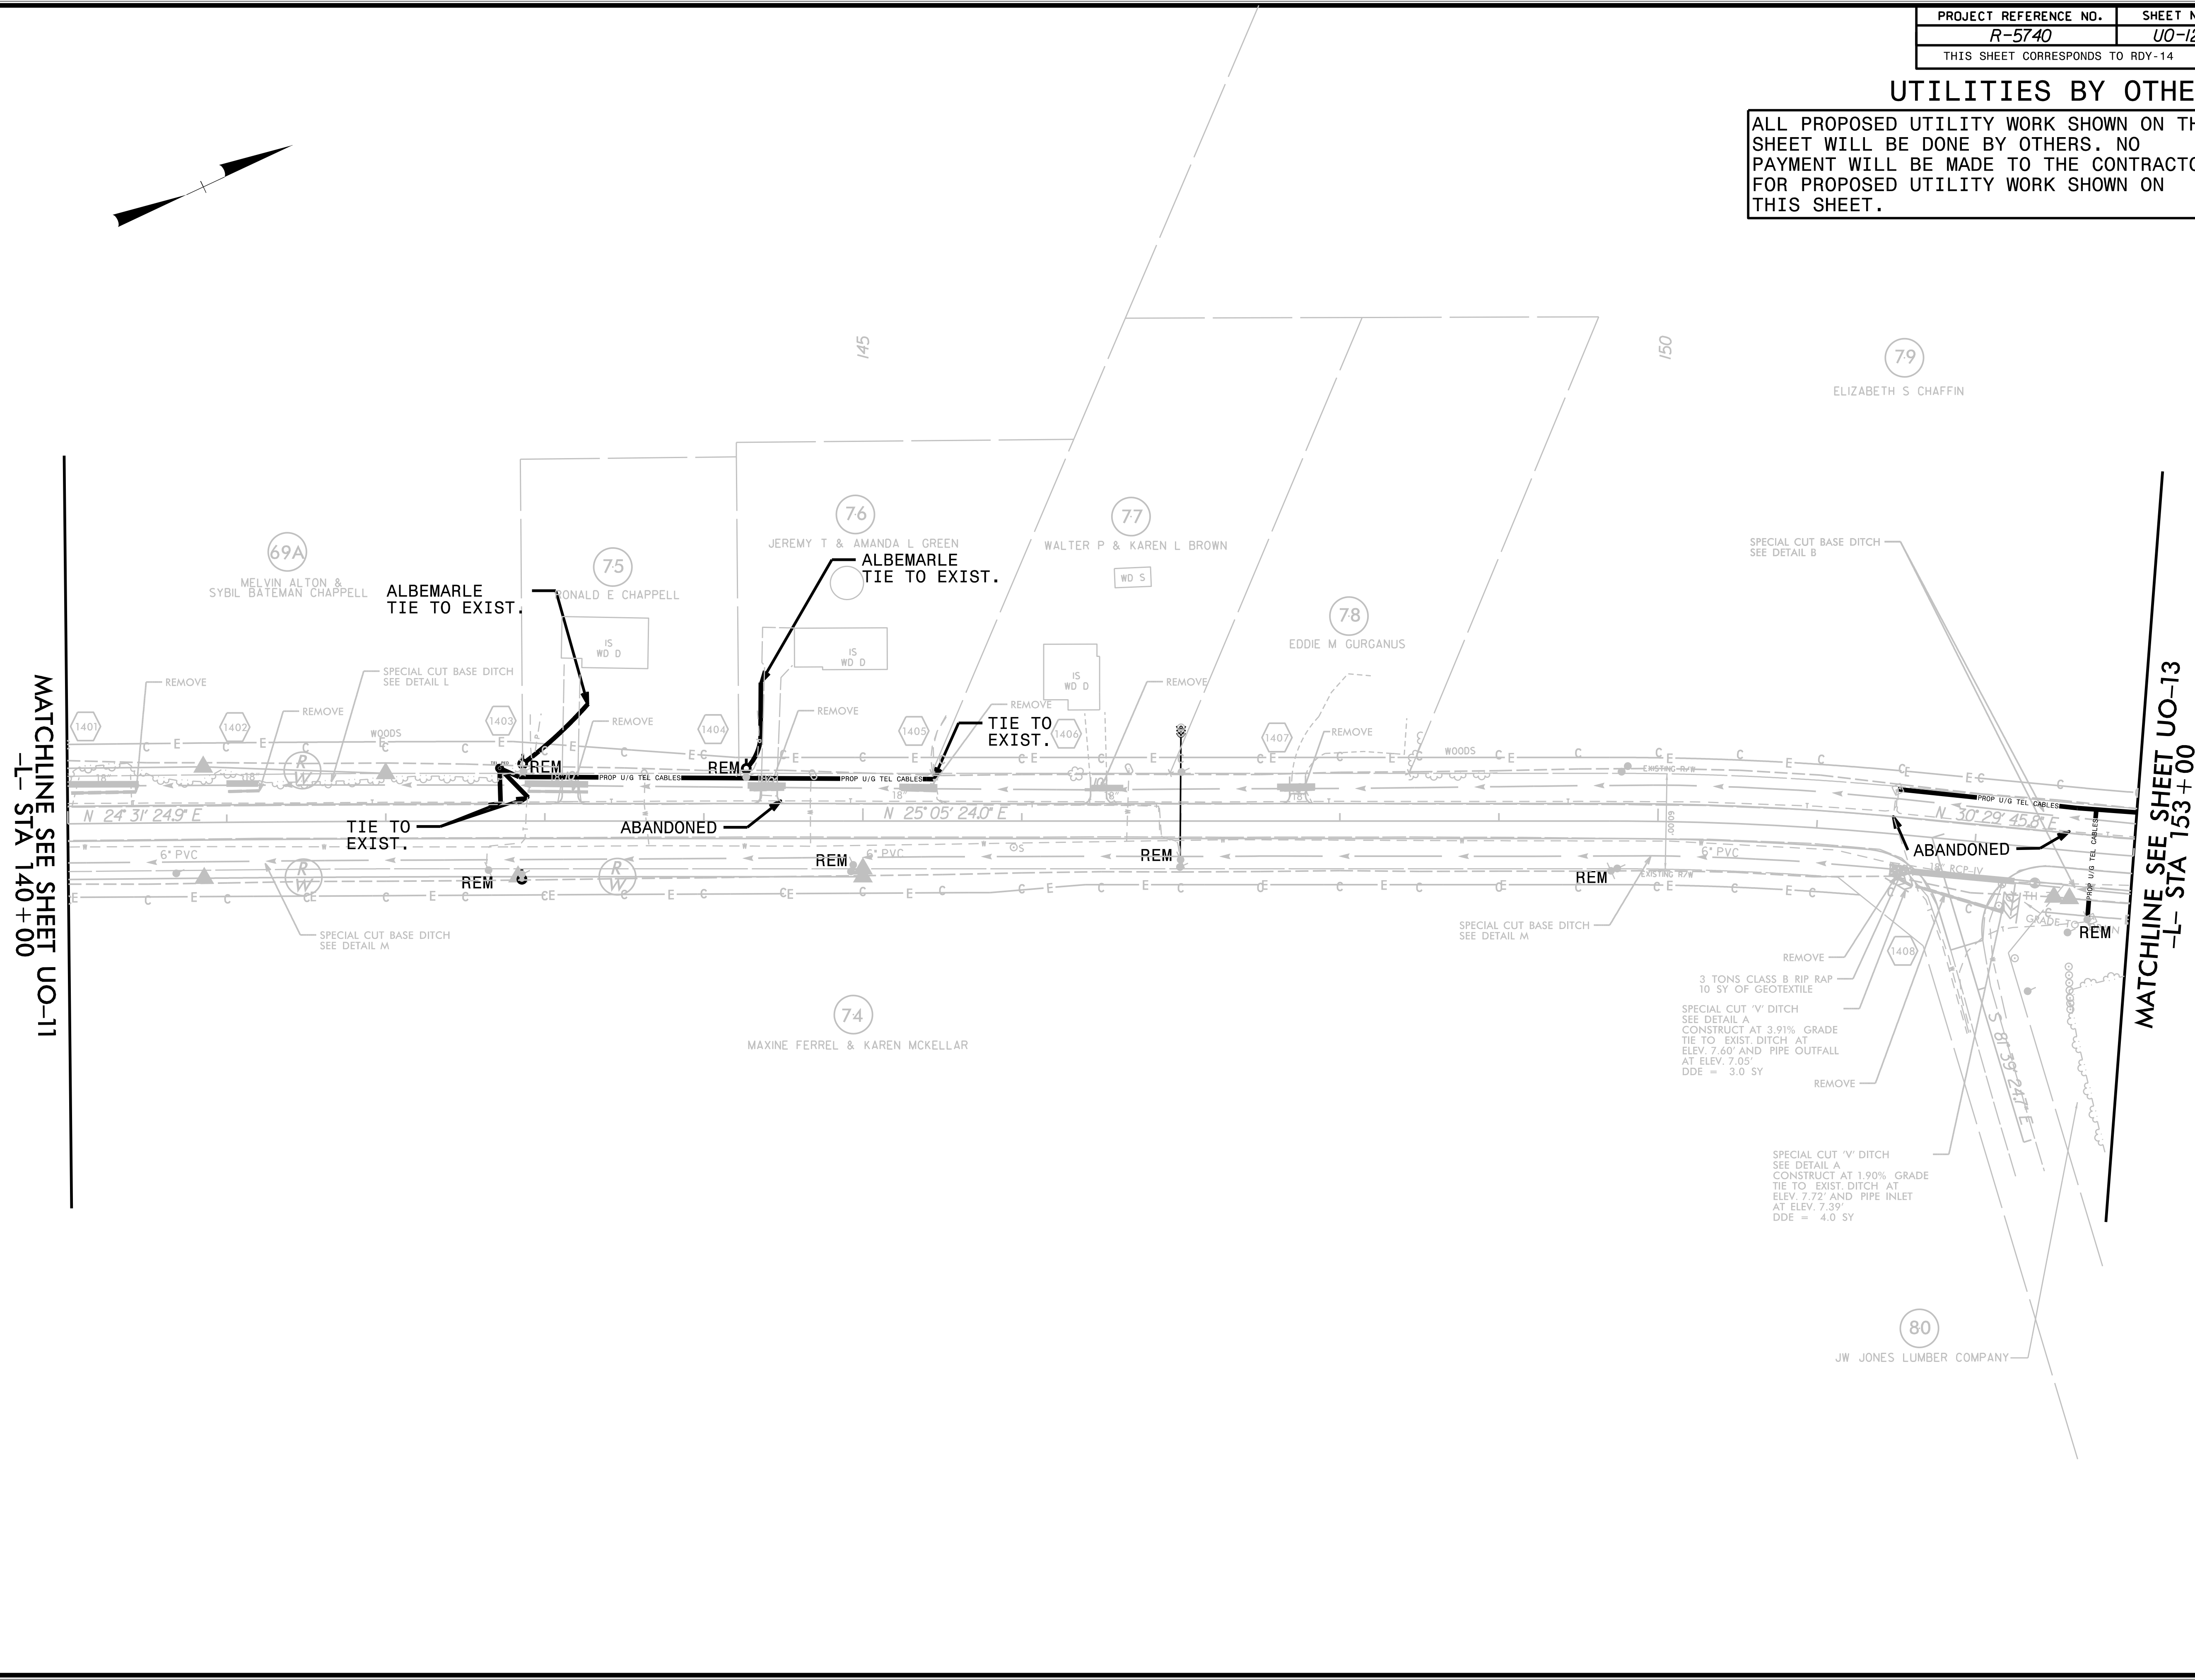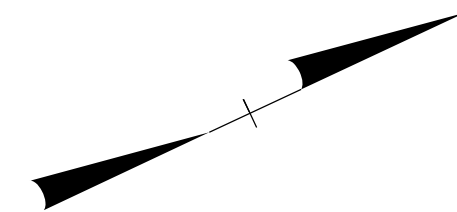

MATCHLINE SEE SHEET UO-11
-L- STA 140+00

MATCHLINE SEE SHEET UO-13
-L- STA 153+00

5/14/99
65
66
67
68
69
70
71
72
73
74
75
76
77
78
79
80
81
82
83
84
85
86
87
88
89
90
91
92
93
94
95
96
97
98
99
00

79
ELIZABETH S CHAFFIN

76
JEREMY T & AMANDA L GREEN
ALBEMARLE
TIE TO EXIST.

77
WALTER P & KAREN L BROWN
WD S

78
EDDIE M GURGANUS

74
MAXINE FERREL & KAREN MCKELLAR

80
JW JONES LUMBER COMPANY

REMOVE
3 TONS CLASS B RIP RAP
10 SY OF GEOTEXTILE
SPECIAL CUT 'V' DITCH
SEE DETAIL A
CONSTRUCT AT 3.91% GRADE
TIE TO EXIST. DITCH AT
ELEV. 7.60' AND PIPE OUTFALL
AT ELEV. 7.05'
DDE = 3.0 SY

REMOVE
SPECIAL CUT 'V' DITCH
SEE DETAIL A
CONSTRUCT AT 1.90% GRADE
TIE TO EXIST. DITCH AT
ELEV. 7.72' AND PIPE INLET
AT ELEV. 7.39'
DDE = 4.0 SY

SPECIAL CUT BASE DITCH
SEE DETAIL M

SPECIAL CUT BASE DITCH
SEE DETAIL M

SPECIAL CUT BASE DITCH
SEE DETAIL B

ALBEMARLE
TIE TO EXIST.

TIE TO
EXIST.

ABANDONED

TIE TO
EXIST.

ABANDONED

69A
MELVIN ALTON &
SYBIL BATEMAN CHAPPELL

75
RONALD E CHAPPELL
IS
WD D

145

150

1401

1402

1403

1404

1405

1406

1407

1408


1409

PROJECT REFERENCE NO.	SHEET NO.
R-5740	U0-13
THIS SHEET CORRESPONDS TO RDY-15	

UTILITIES BY OTHERS


ALL PROPOSED UTILITY WORK SHOWN ON THIS SHEET WILL BE DONE BY OTHERS. NO PAYMENT WILL BE MADE TO THE CONTRACTOR FOR PROPOSED UTILITY WORK SHOWN ON THIS SHEET.

5/14/99

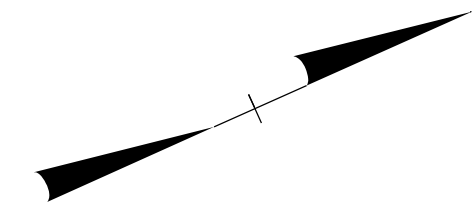

MATCHLINE SEE SHEET UO-12
-L- STA 153+00

MATCHLINE SEE SHEET UO-14
-L- STA 165+00

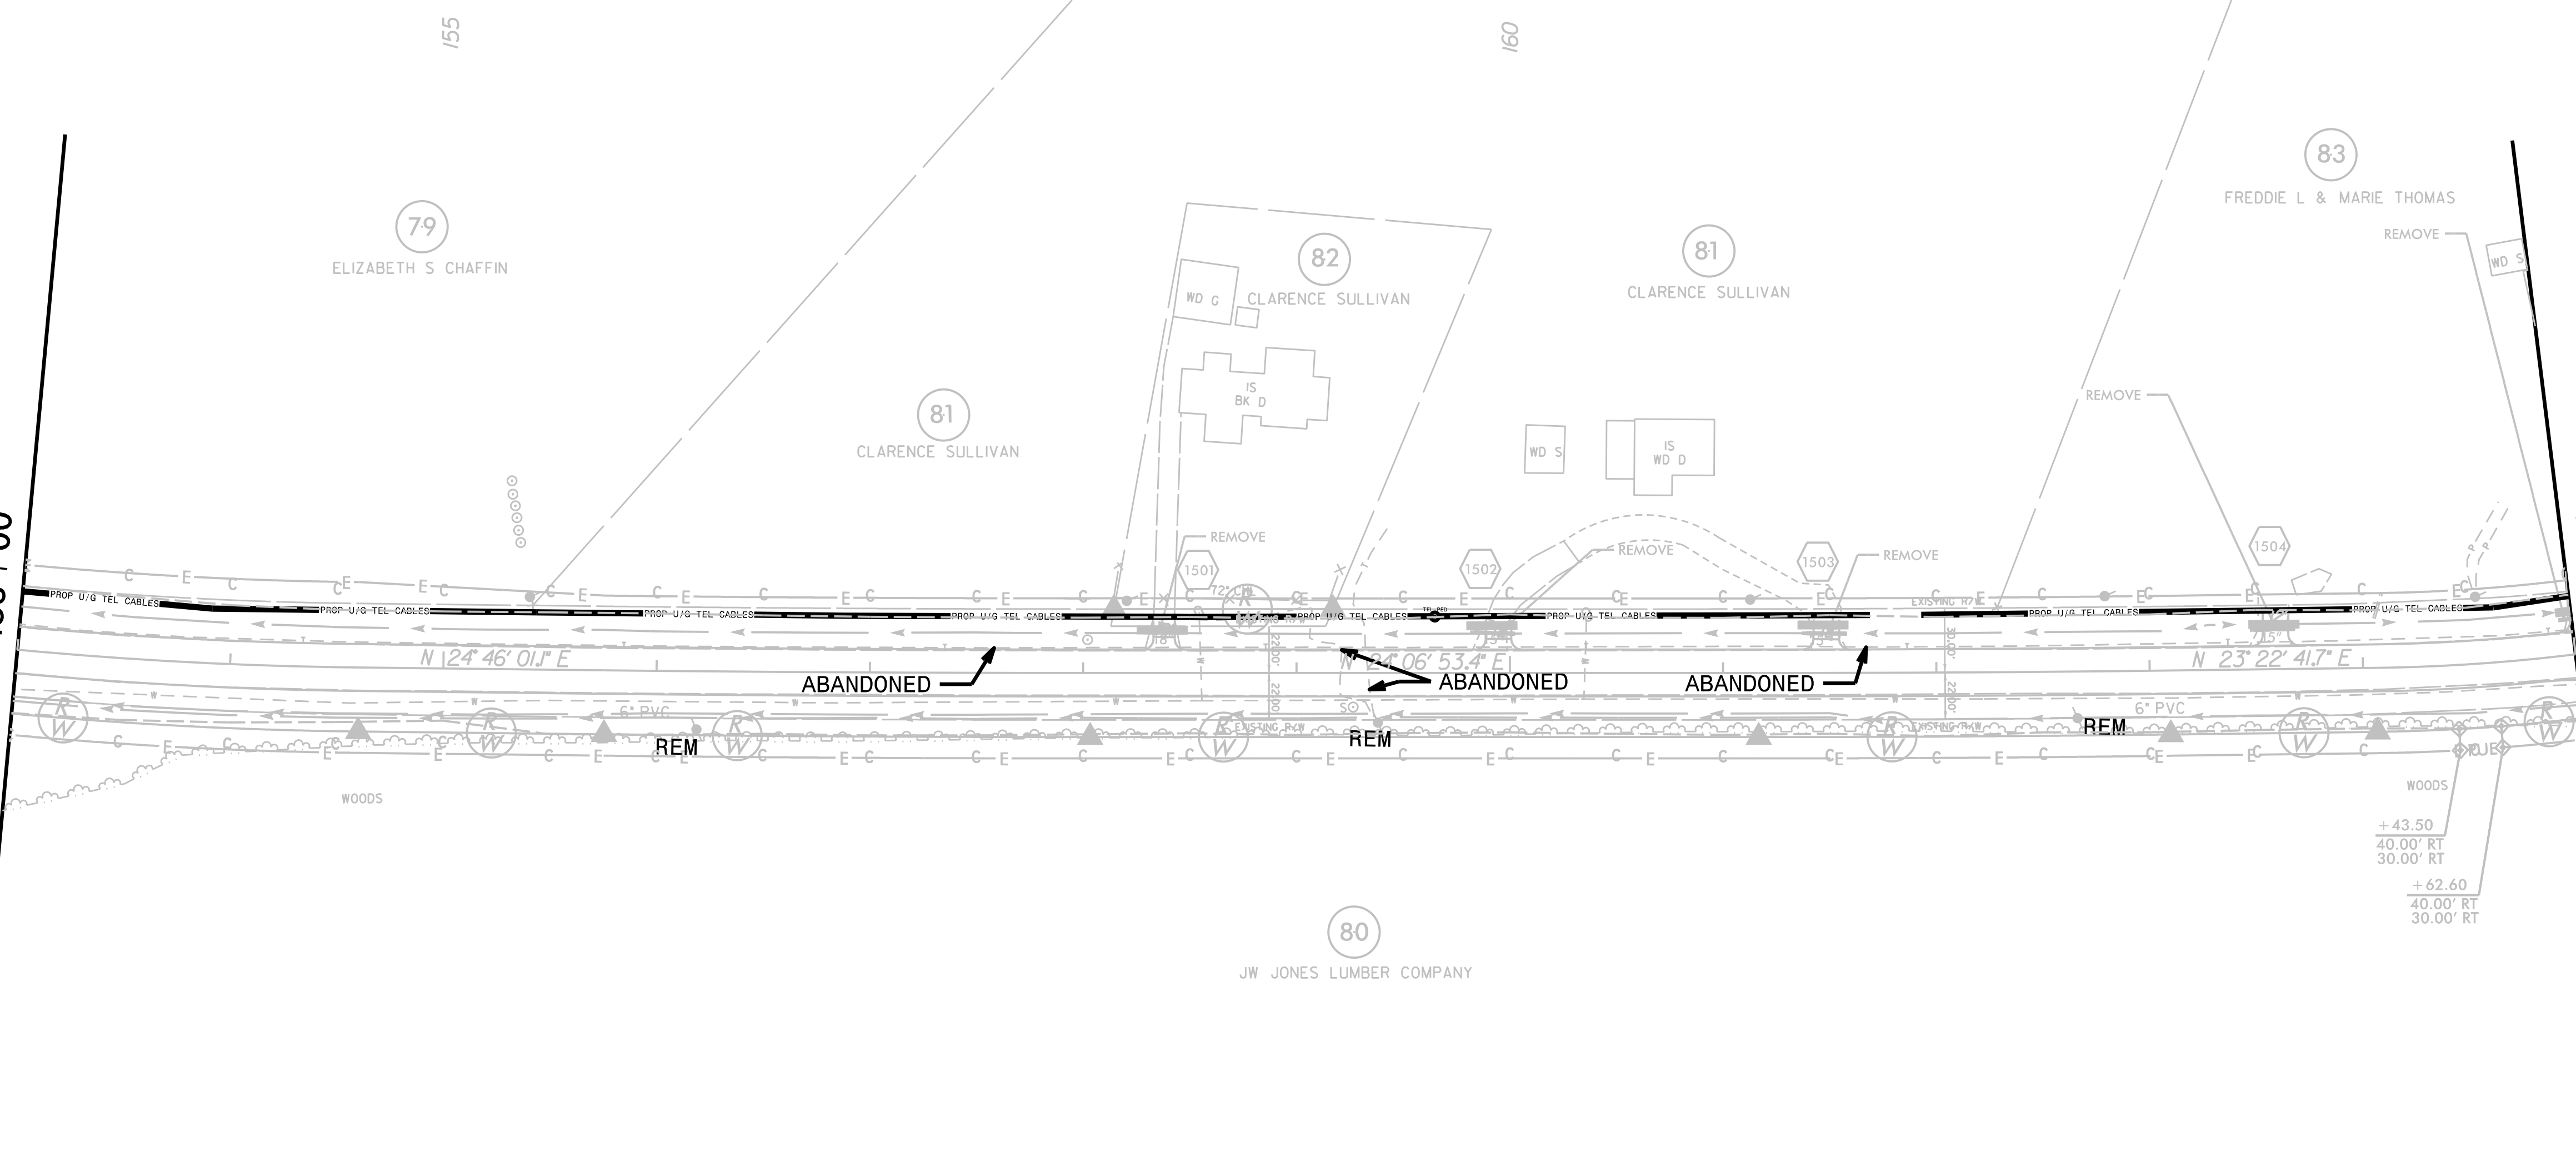

65
66
67
68
69
70
71
72
73
74
75
76
77
78
79
80
81
82
83
84
85
86
87
88
89
90
91
92
93
94
95
96
97
98
99
00

80
JW JONES LUMBER COMPANY

79
ELIZABETH S CHAFFIN

81
CLARENCE SULLIVAN

82
CLARENCE SULLIVAN
IS BK D
WD G

81
CLARENCE SULLIVAN
IS BK D
WD S

83
FREDDIE L & MARIE THOMAS
REMOVE
WD S


WOODS
+43.50
40.00' RT
30.00' RT
+62.60
40.00' RT
30.00' RT

PROJECT REFERENCE NO.	SHEET NO.
R-5740	UO-14
THIS SHEET CORRESPONDS TO RDY-16	

UTILITIES BY OTHERS

ALL PROPOSED UTILITY WORK SHOWN ON THIS SHEET WILL BE DONE BY OTHERS. NO PAYMENT WILL BE MADE TO THE CONTRACTOR FOR PROPOSED UTILITY WORK SHOWN ON THIS SHEET.

5/14/99

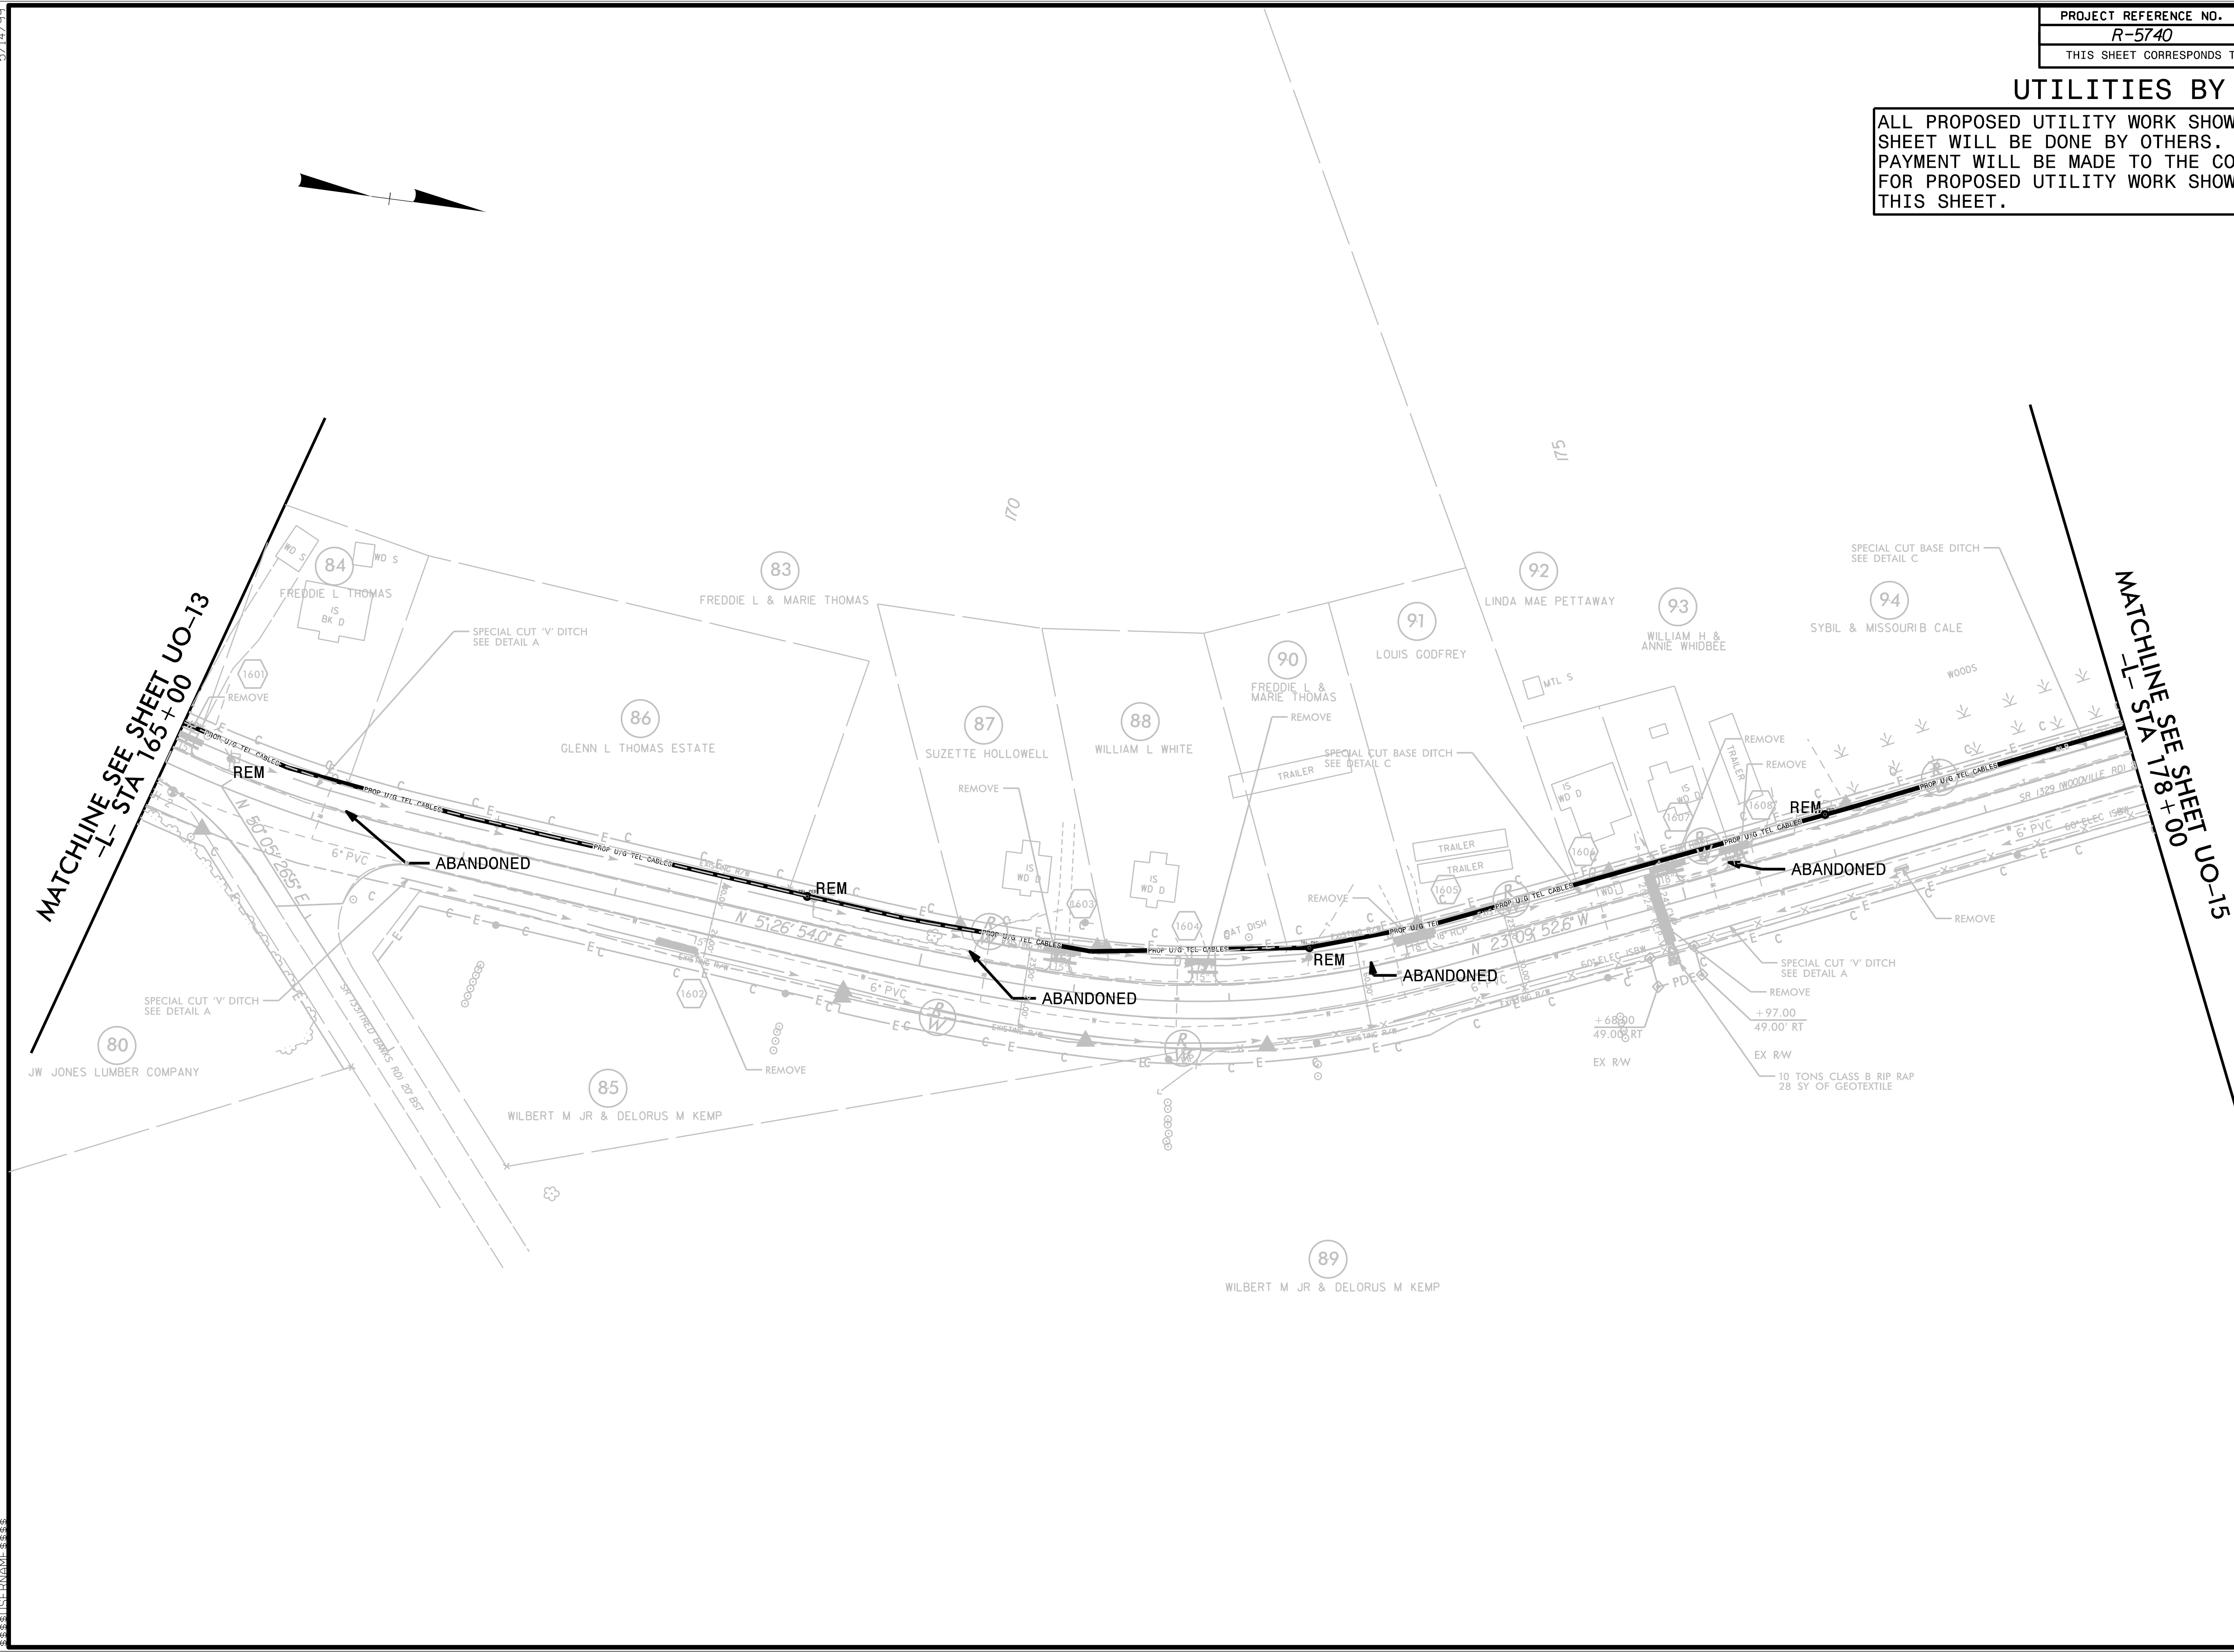


PROJECT REFERENCE NO.	SHEET NO.
R-5740	U0-15
THIS SHEET CORRESPONDS TO RDY-17	

UTILITIES BY OTHERS

ALL PROPOSED UTILITY WORK SHOWN ON THIS SHEET WILL BE DONE BY OTHERS. NO PAYMENT WILL BE MADE TO THE CONTRACTOR FOR PROPOSED UTILITY WORK SHOWN ON THIS SHEET.

5/14/99

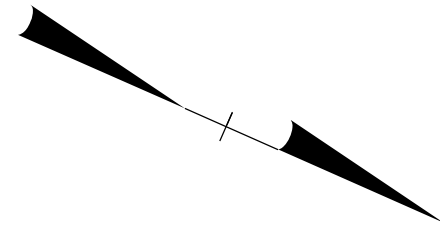

180

185

190

94


SYBIL & MISSOURI B CALE

WETLANDS DELINEATED BY CLAY WILLIS,
DIVISION ENVIRONMENTAL OFFICER

WOODS

MATCHLINE SEE SHEET UO-14
-L- STA 178+00

MATCHLINE SEE SHEET UO-16
-L- STA 191+00

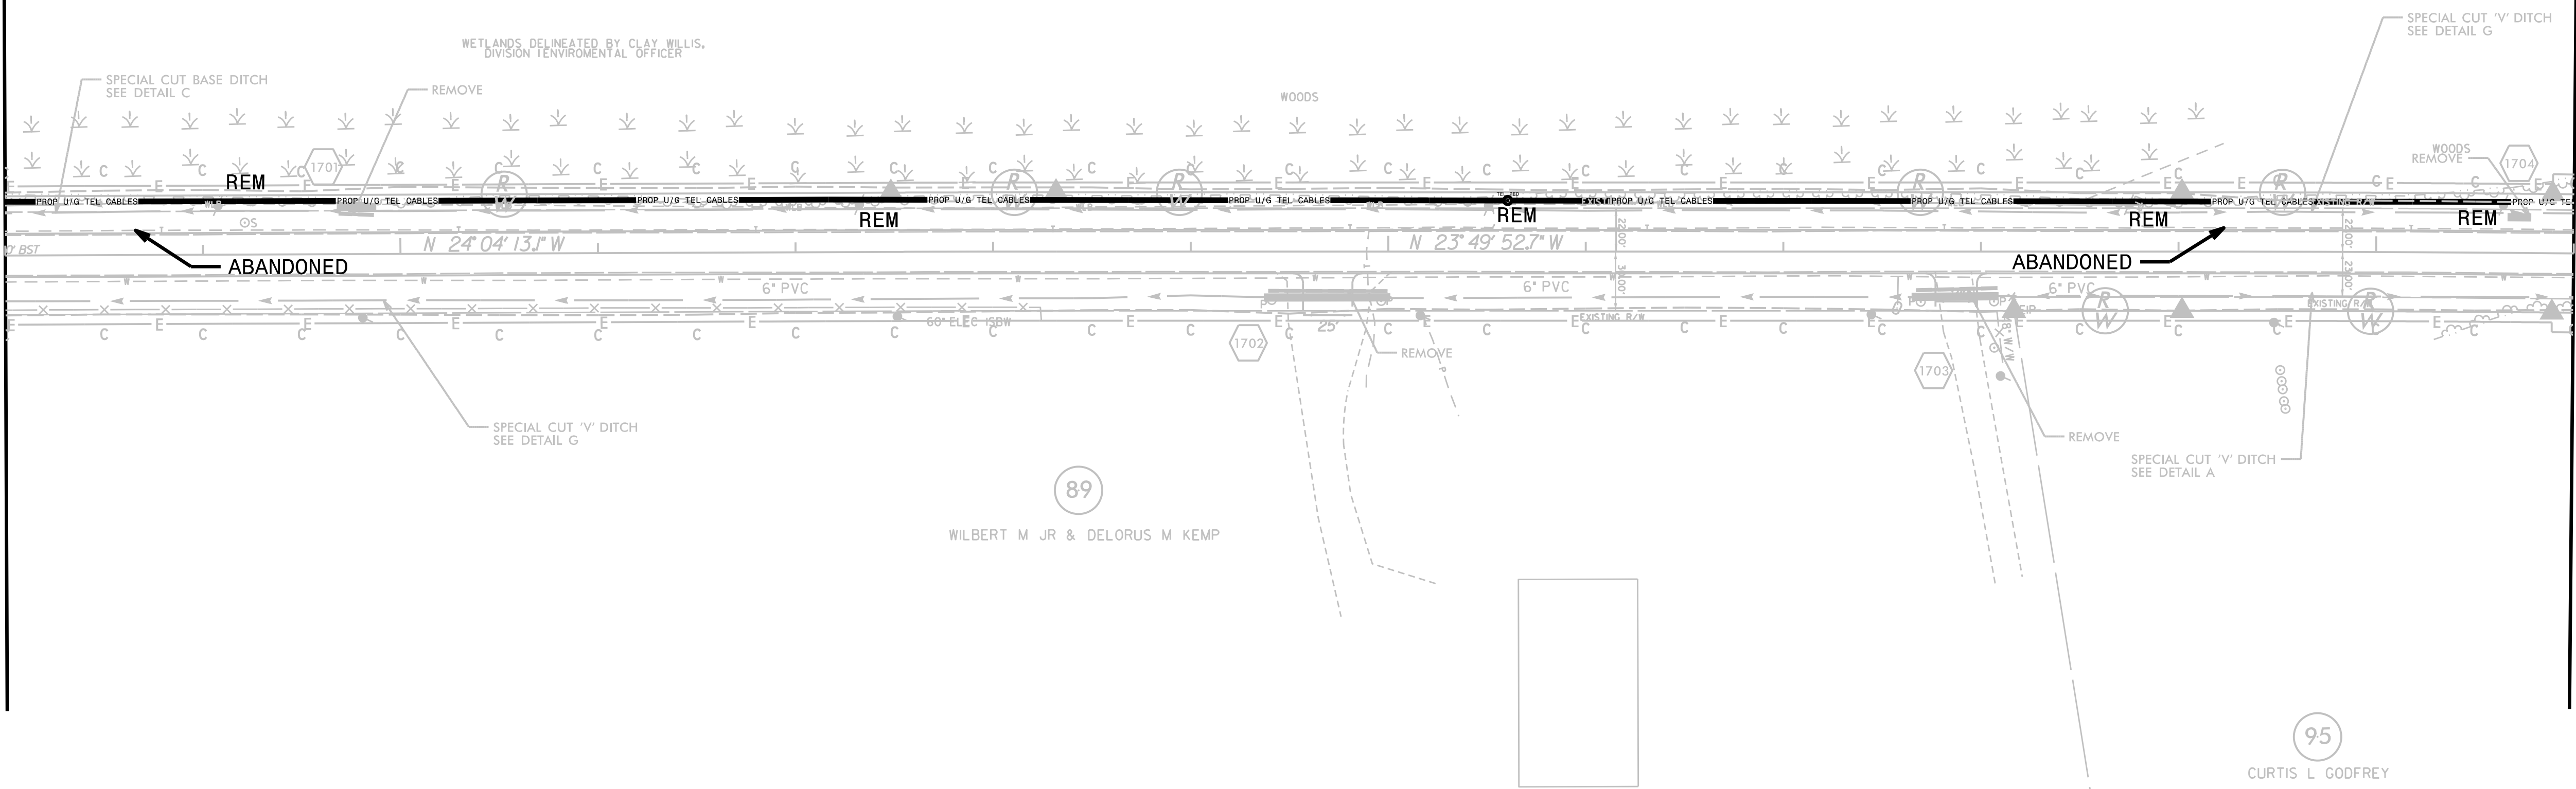

89

WILBERT M JR & DELORUS M KEMP

95

CURTIS L GODFREY

66
67
68
69
70
71
72
73
74
75
76
77
78
79
80
81
82
83
84
85
86
87
88
89
90
91
92
93
94
95
96
97
98
99
00


UTILITIES BY OTHERS

ALL PROPOSED UTILITY WORK SHOWN ON THIS SHEET WILL BE DONE BY OTHERS. NO PAYMENT WILL BE MADE TO THE CONTRACTOR FOR PROPOSED UTILITY WORK SHOWN ON THIS SHEET.

5/14/99

MATCHLINE SEE SHEET UO-15
-L- STA 191+00

MATCHLINE SEE SHEET UO-17
-L- STA 204+00

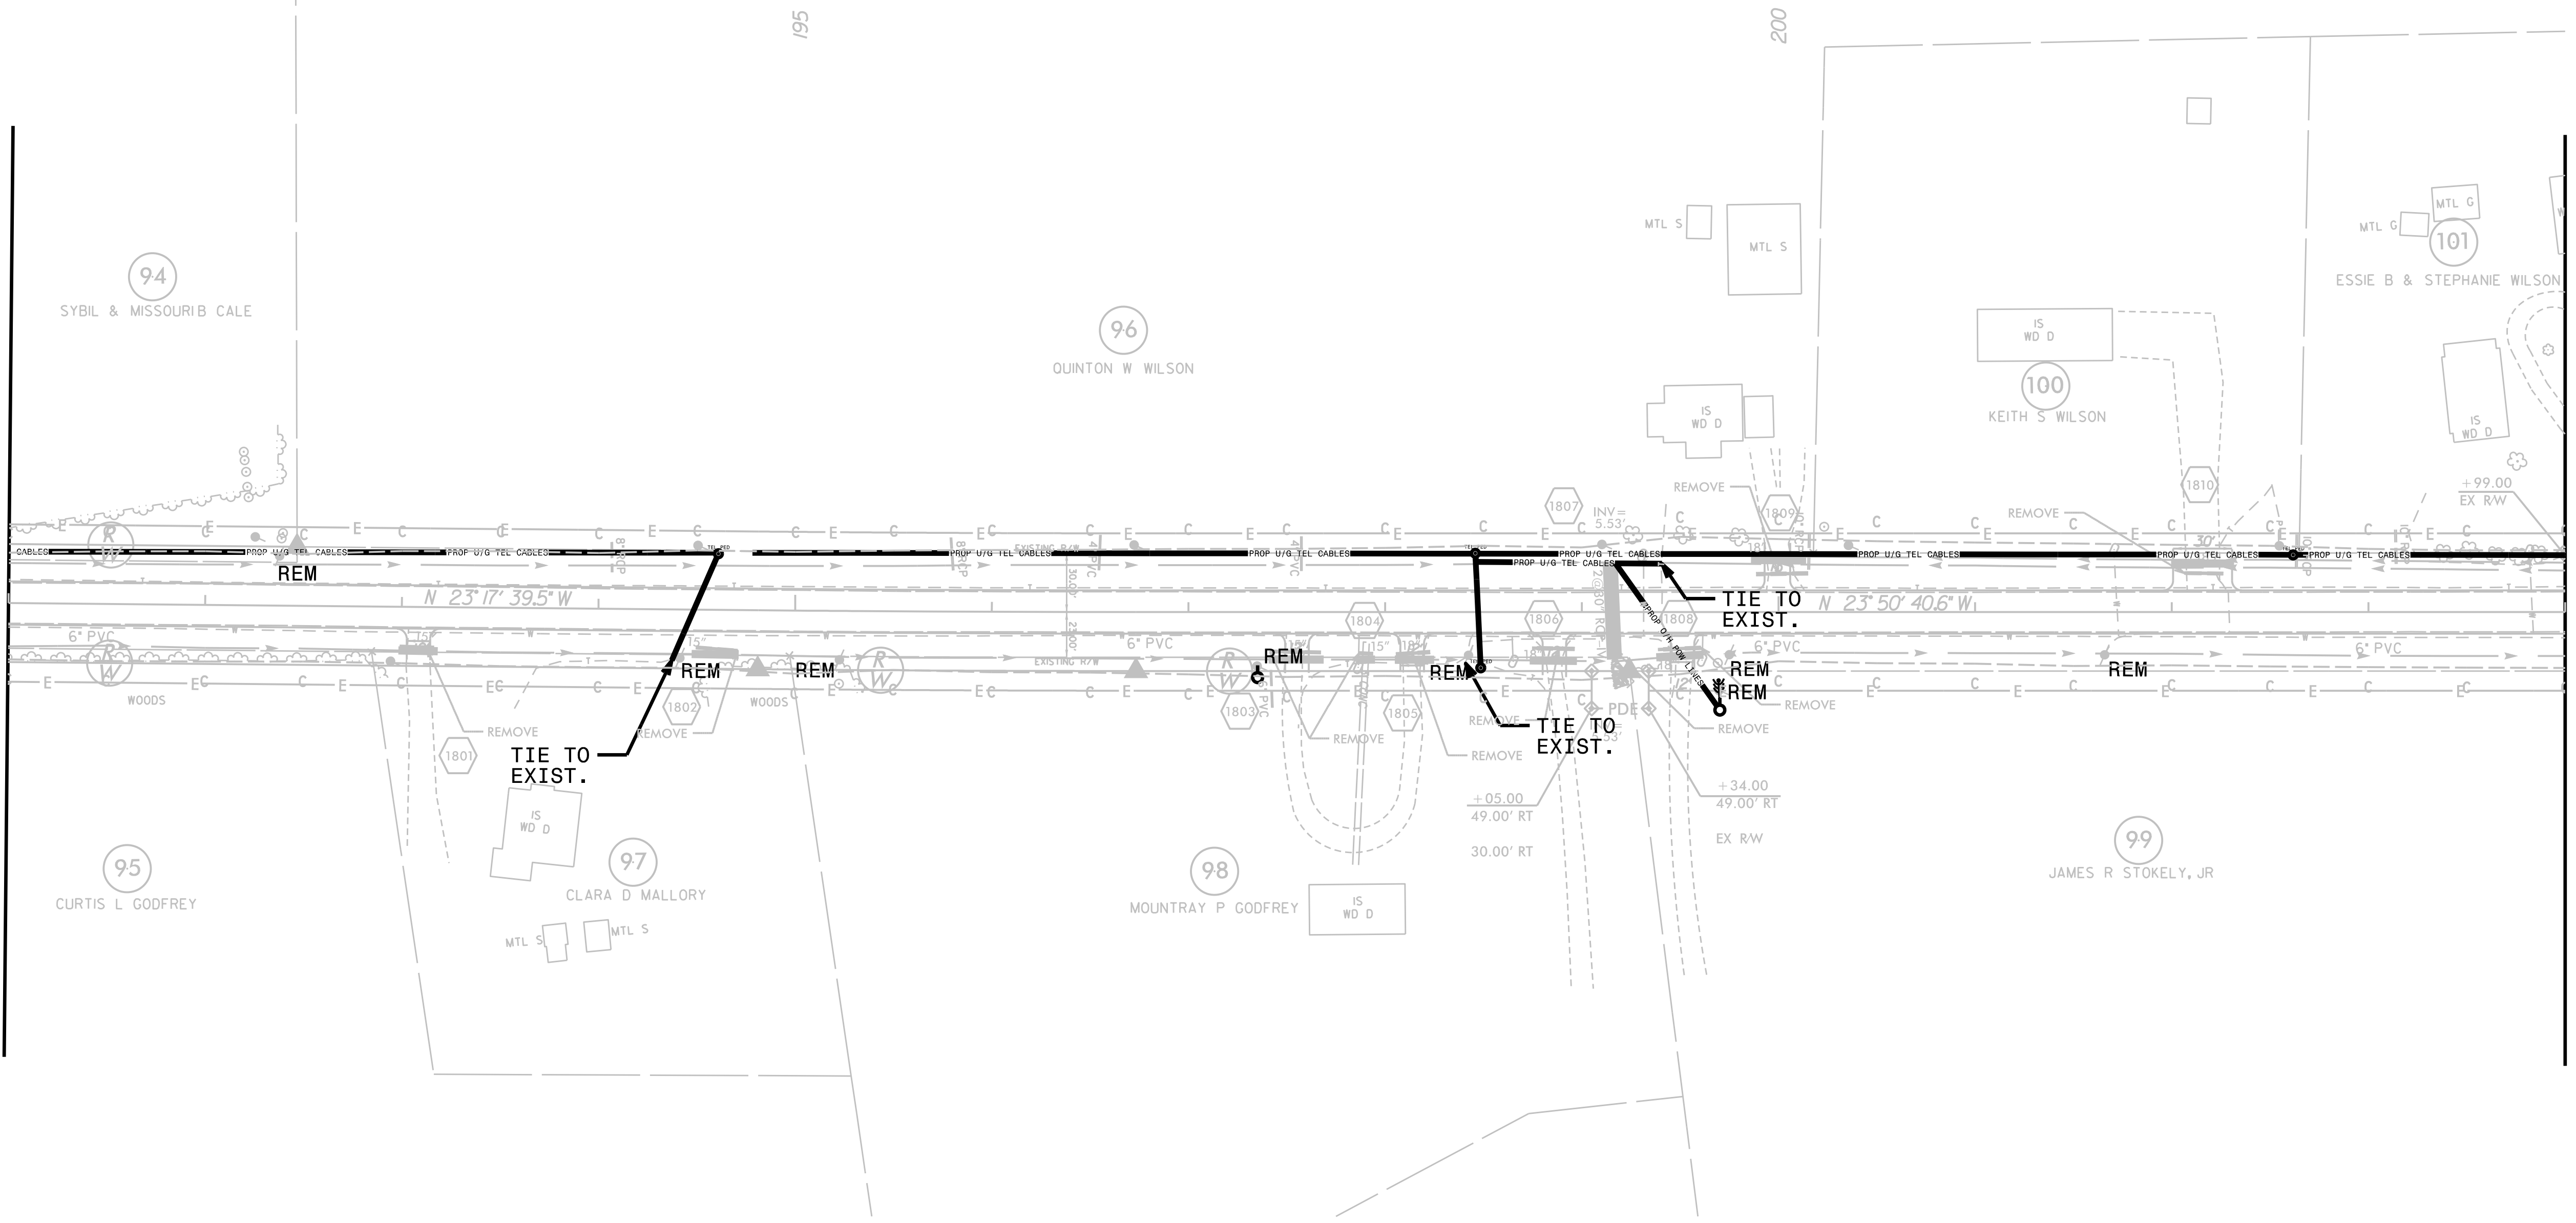


65
66
PROJECT REFERENCE NO.	SHEET NO.
R-5740	UO-17
THIS SHEET CORRESPONDS TO RDY-19	

UTILITIES BY OTHERS

ALL PROPOSED UTILITY WORK SHOWN ON THIS SHEET WILL BE DONE BY OTHERS. NO PAYMENT WILL BE MADE TO THE CONTRACTOR FOR PROPOSED UTILITY WORK SHOWN ON THIS SHEET.

5/14/99

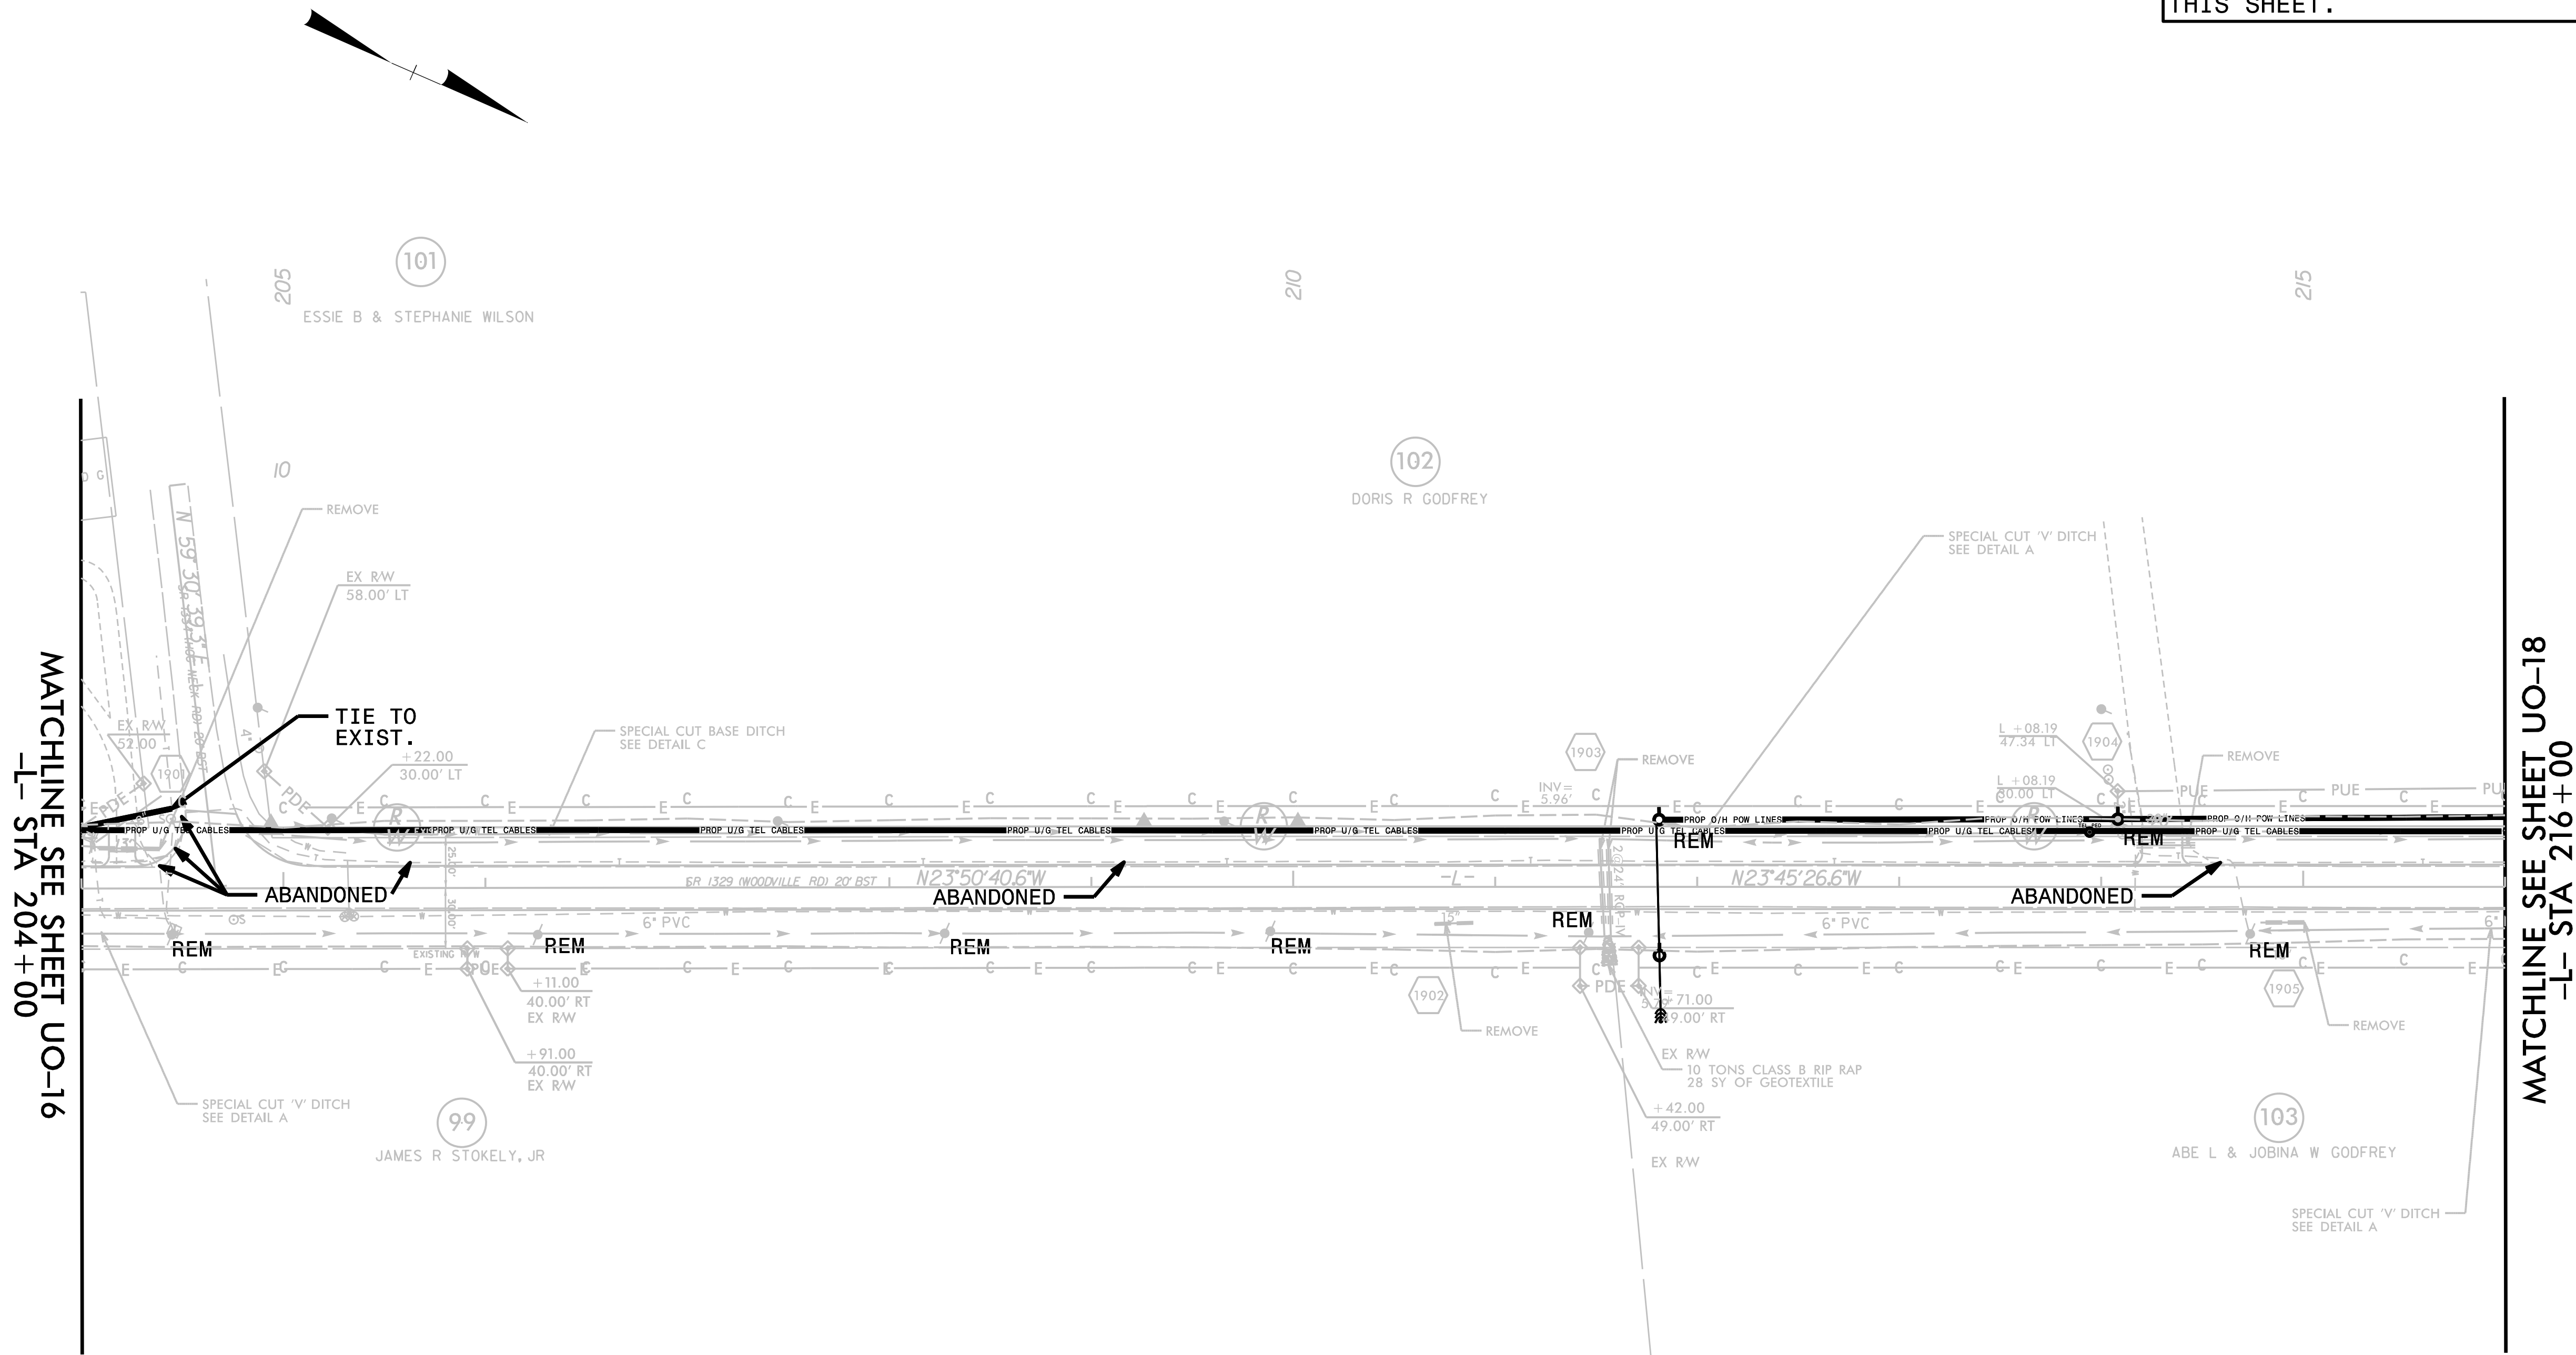

MATCHLINE SEE SHEET UO-16
-L- STA 204+00

MATCHLINE SEE SHEET UO-18
-L- STA 216+00

PROJECT REFERENCE NO.	SHEET NO.
R-5740	UO-18
THIS SHEET CORRESPONDS TO RDY-20	


UTILITIES BY OTHERS

ALL PROPOSED UTILITY WORK SHOWN ON THIS SHEET WILL BE DONE BY OTHERS. NO PAYMENT WILL BE MADE TO THE CONTRACTOR FOR PROPOSED UTILITY WORK SHOWN ON THIS SHEET.

5/14/99

MATCHLINE SEE SHEET UO-17
-L- STA 216+00

MATCHLINE SEE SHEET UO-19
-L- STA 230+00

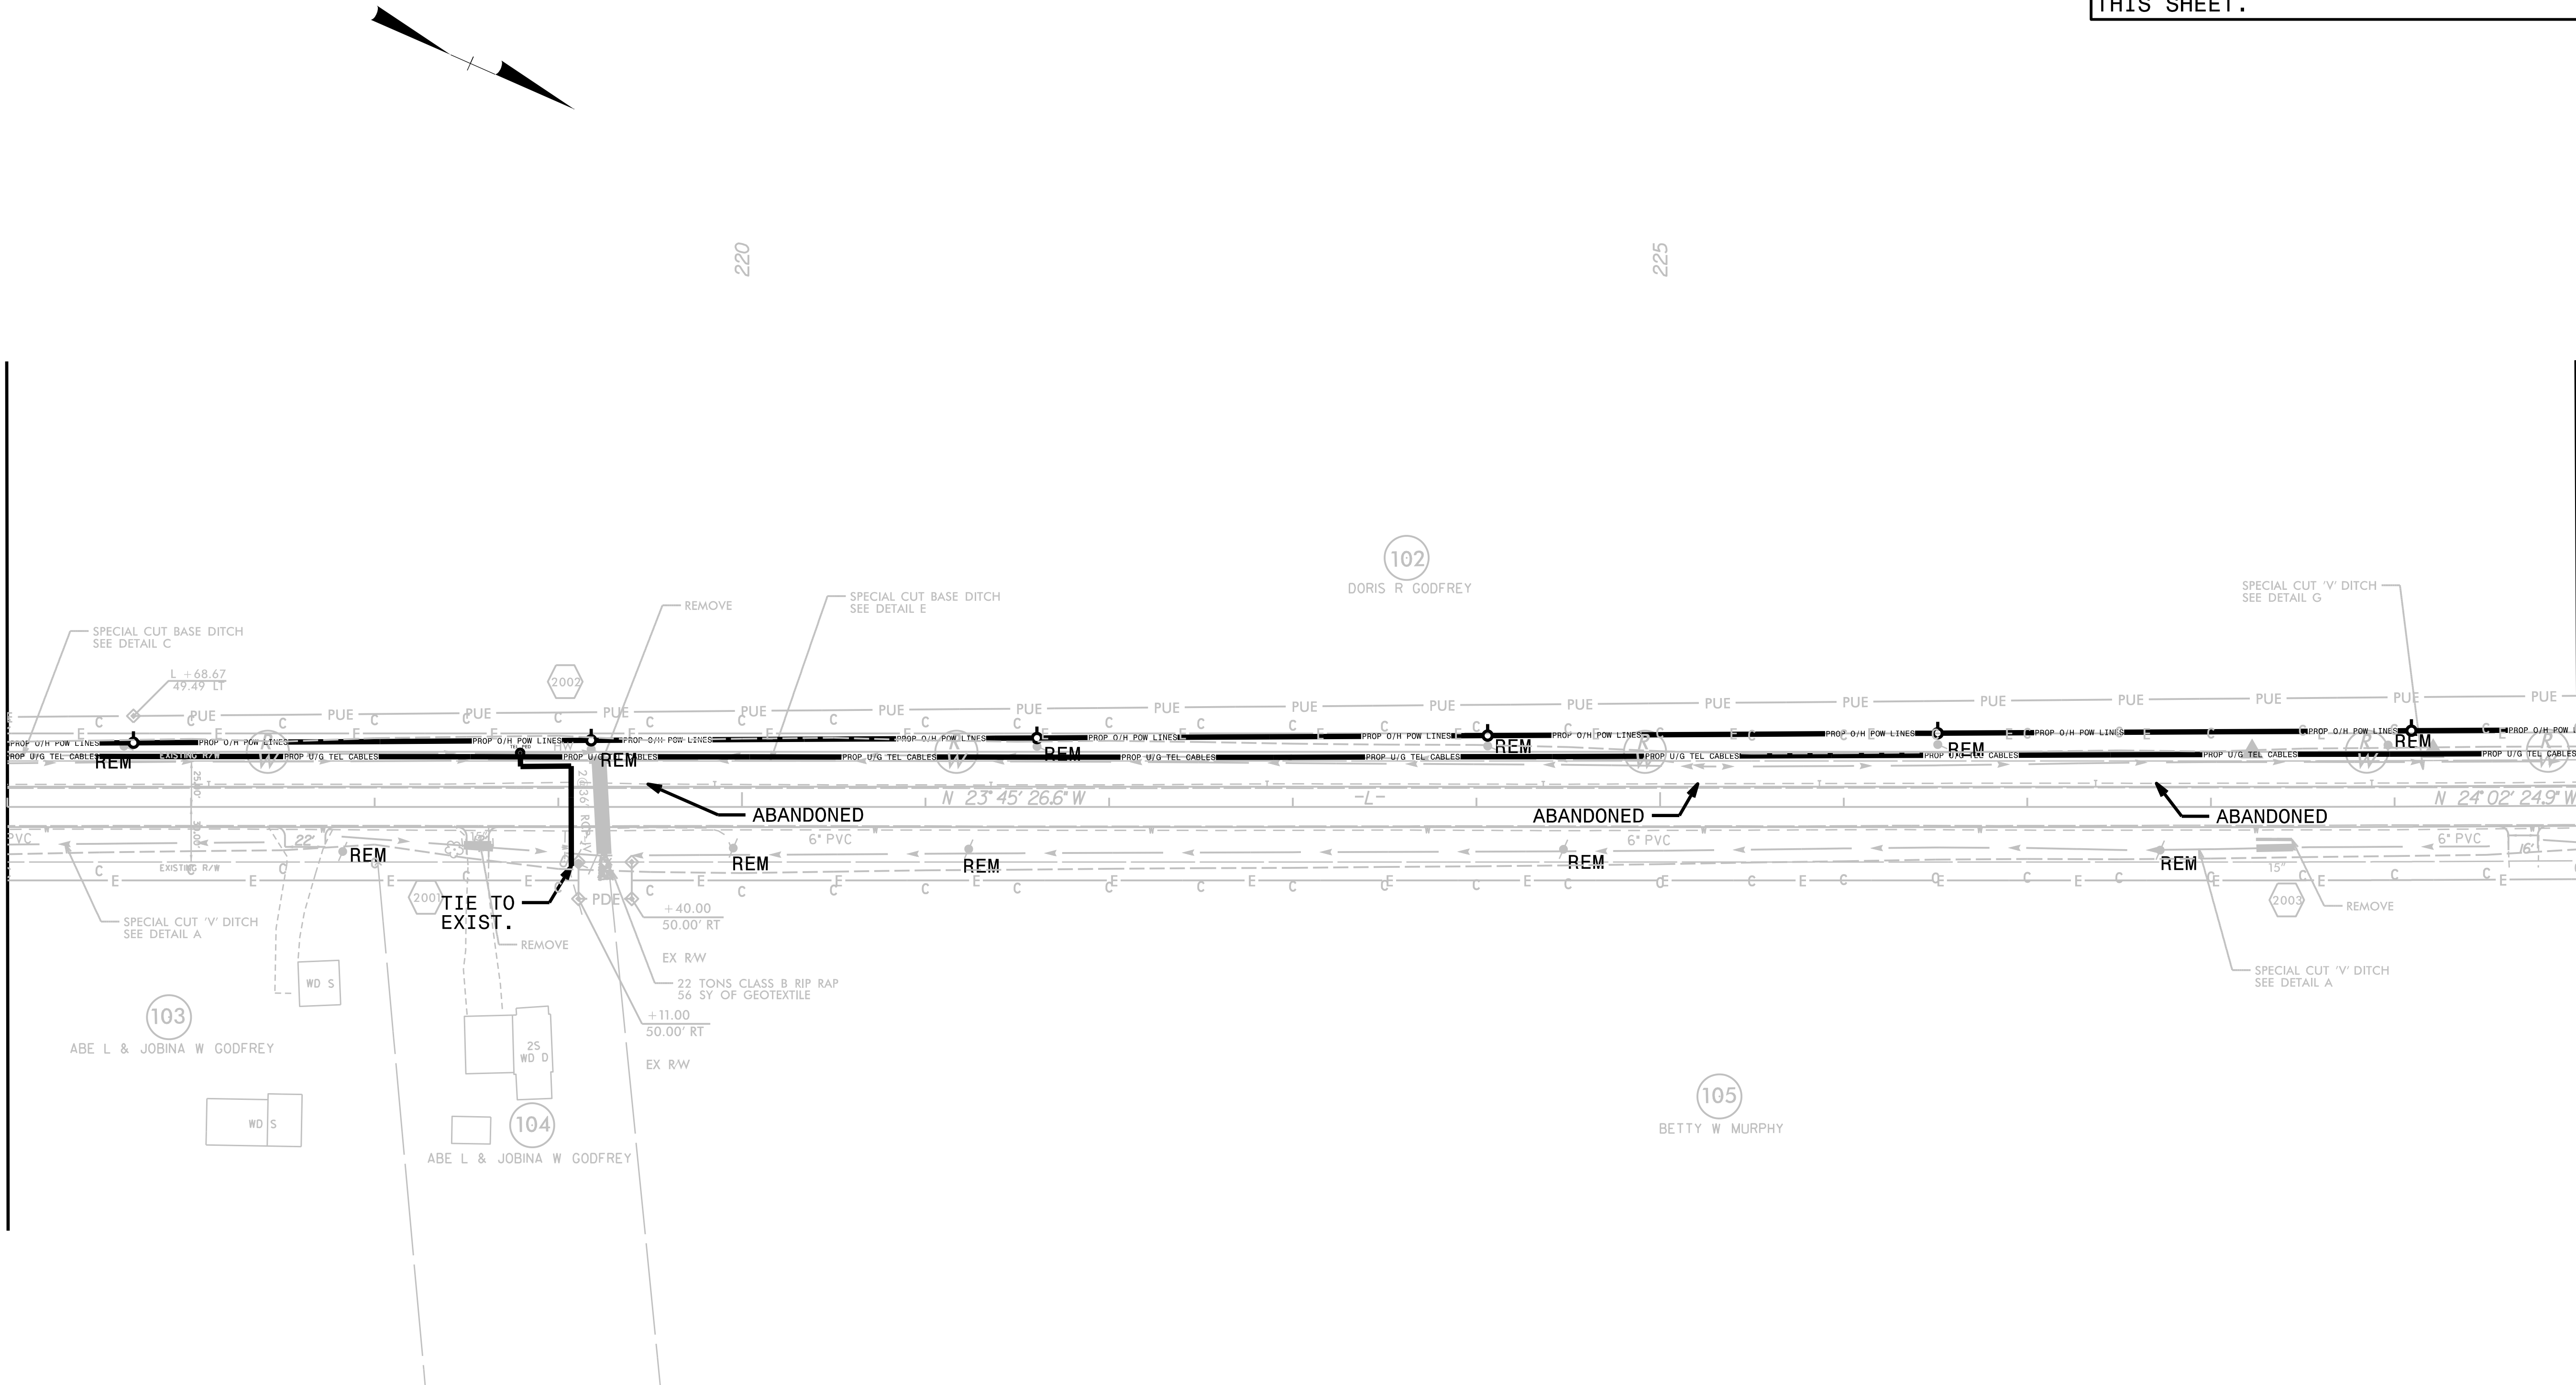

UTILITIES BY OTHERS

ALL PROPOSED UTILITY WORK SHOWN ON THIS SHEET WILL BE DONE BY OTHERS. NO PAYMENT WILL BE MADE TO THE CONTRACTOR FOR PROPOSED UTILITY WORK SHOWN ON THIS SHEET.

5/14/99

MATCHLINE SEE SHEET UO-18
-L- STA 230+00

