


6/23/16
9:32:53 AM
P:\Projects\19-77 Division 6 On Call\02 US 701 over Cape Fear River\ICE\ICE Geotechnical\CADD_GEO\TECH\EngineeringDgn\08_GEO_BRDG\0016_0017_Rock Buttrss XPL_20-4 to 20-18.dgn
Brian, Turk

0 10 20 █ █ █ █ █ █	PROJ. REFERENCE NO. 48793.3.1	SHEET NO. 2G-4
------------------------	----------------------------------	-------------------

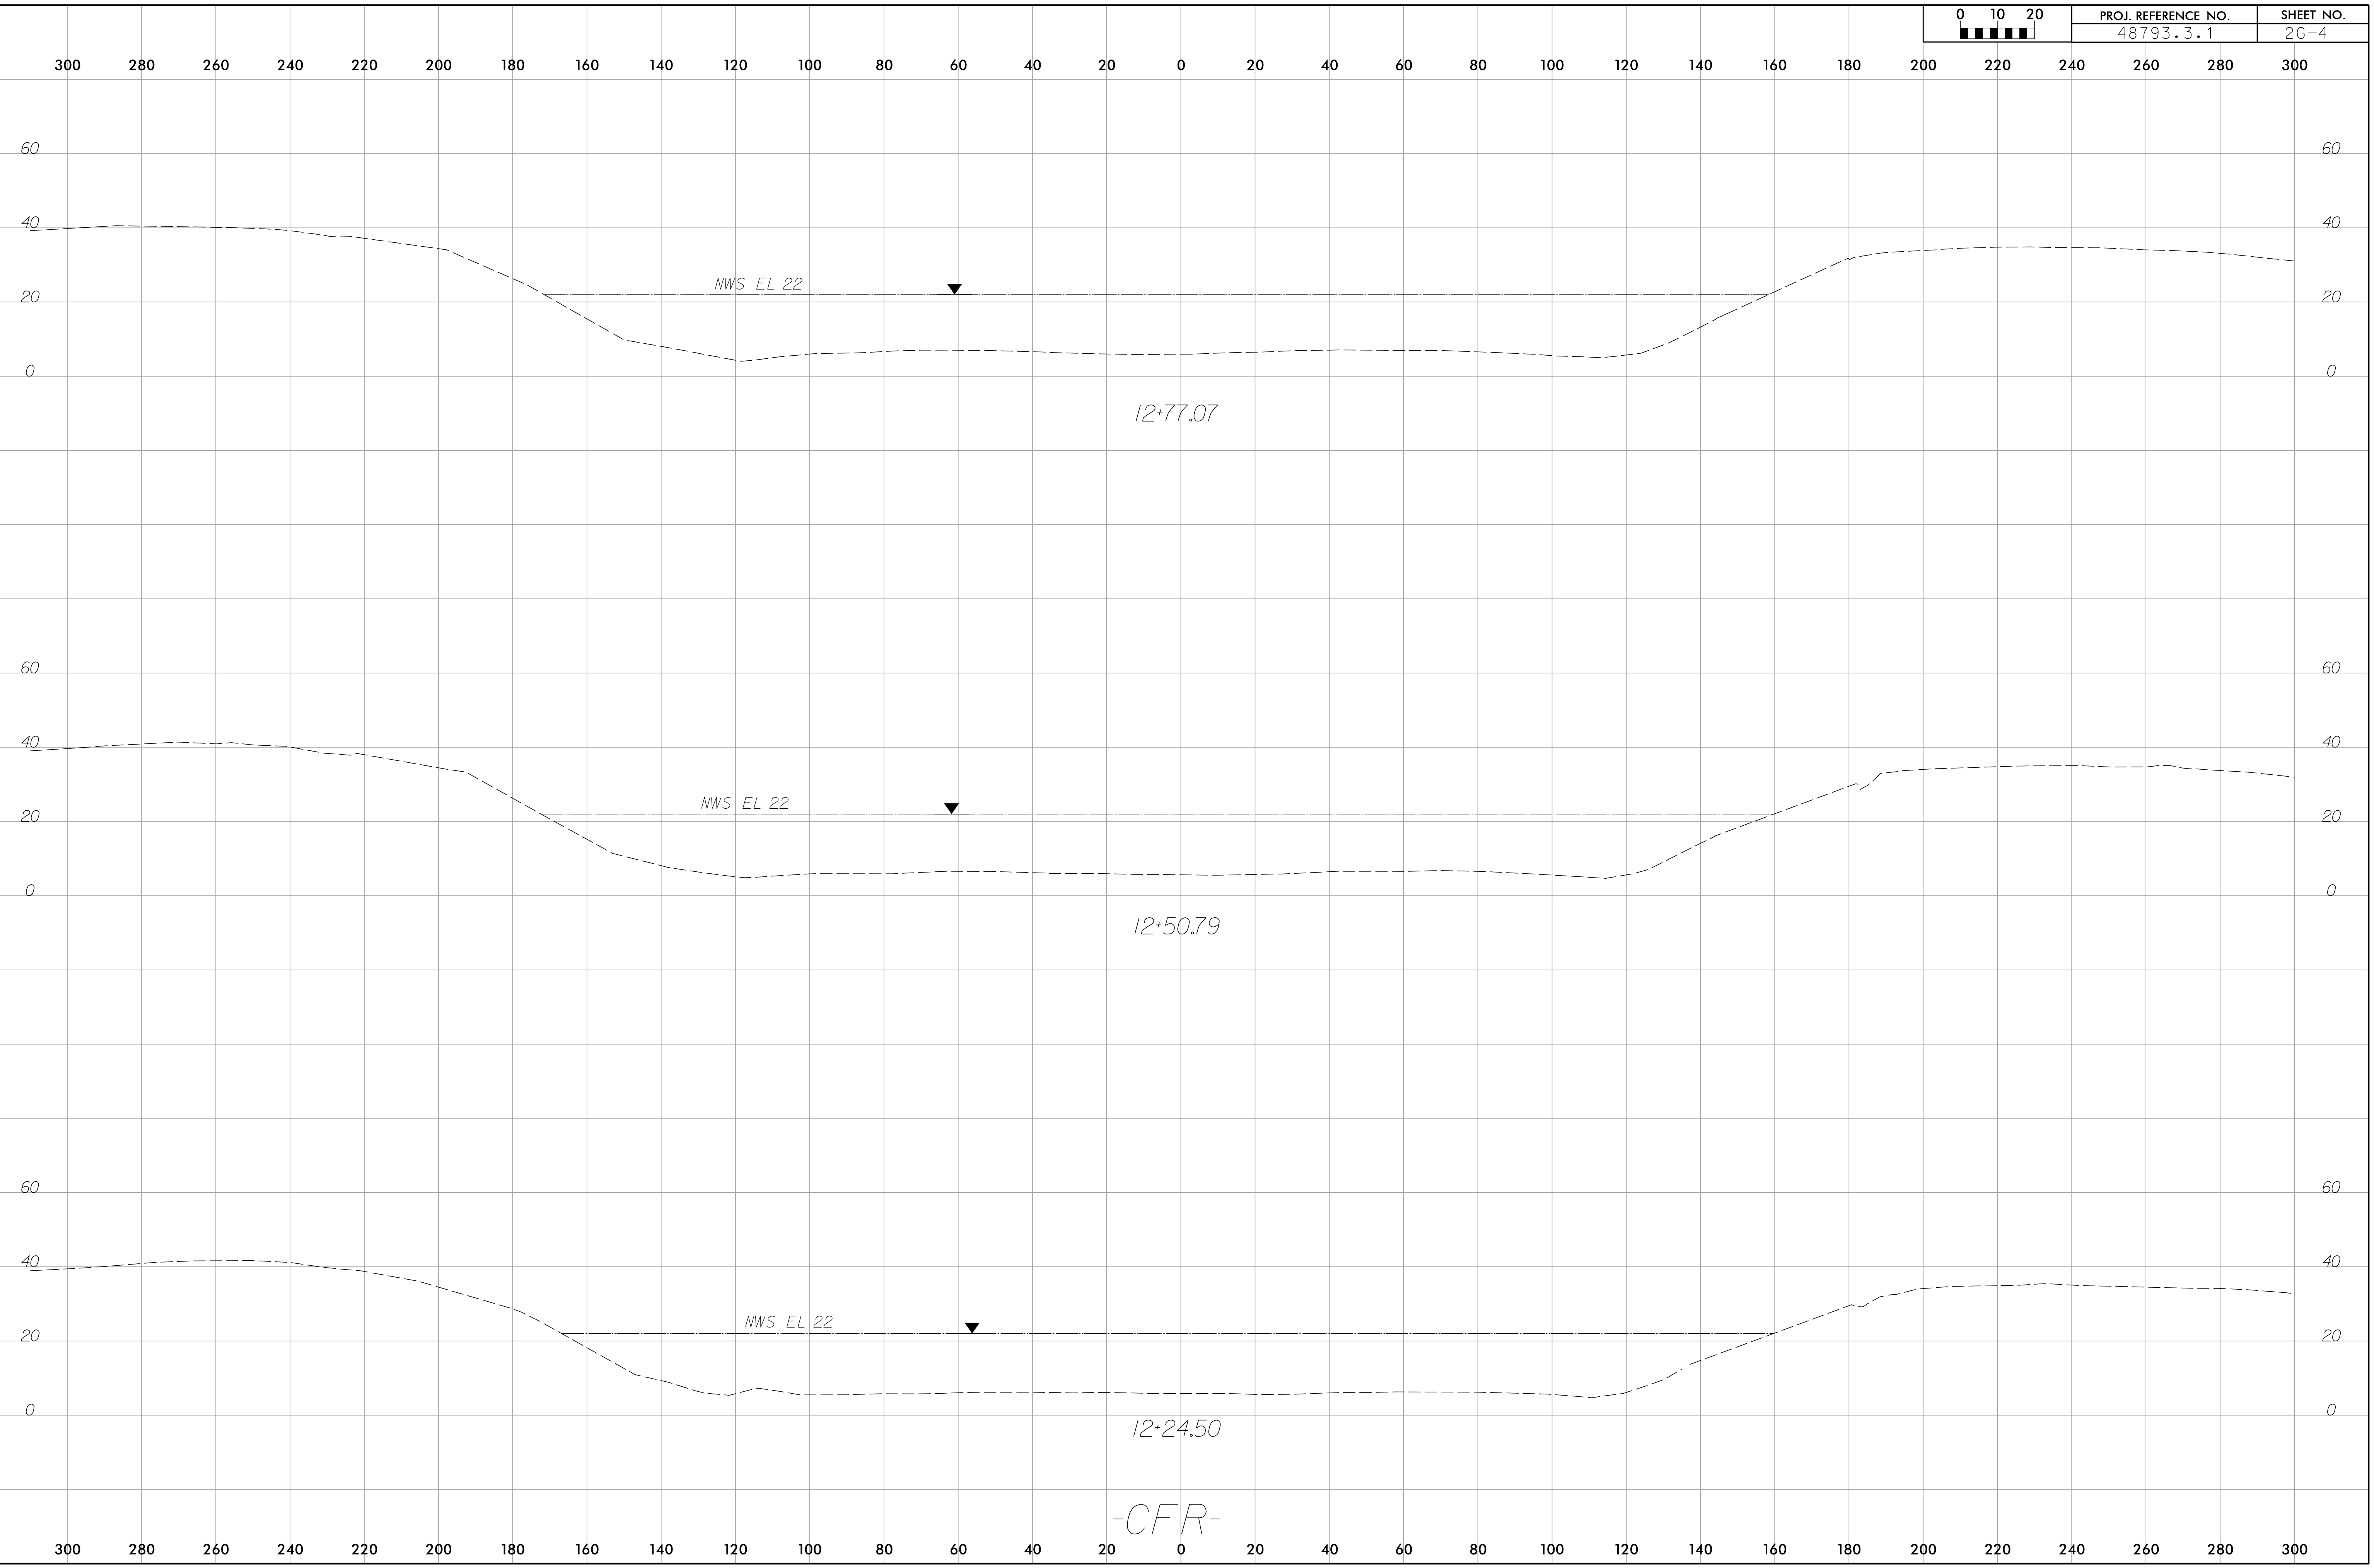

-CFR-