


6/23/16

0 10 20 █ █ █ █ █ █	PROJ. REFERENCE NO.	SHEET NO.
	48793.3.1	26-10

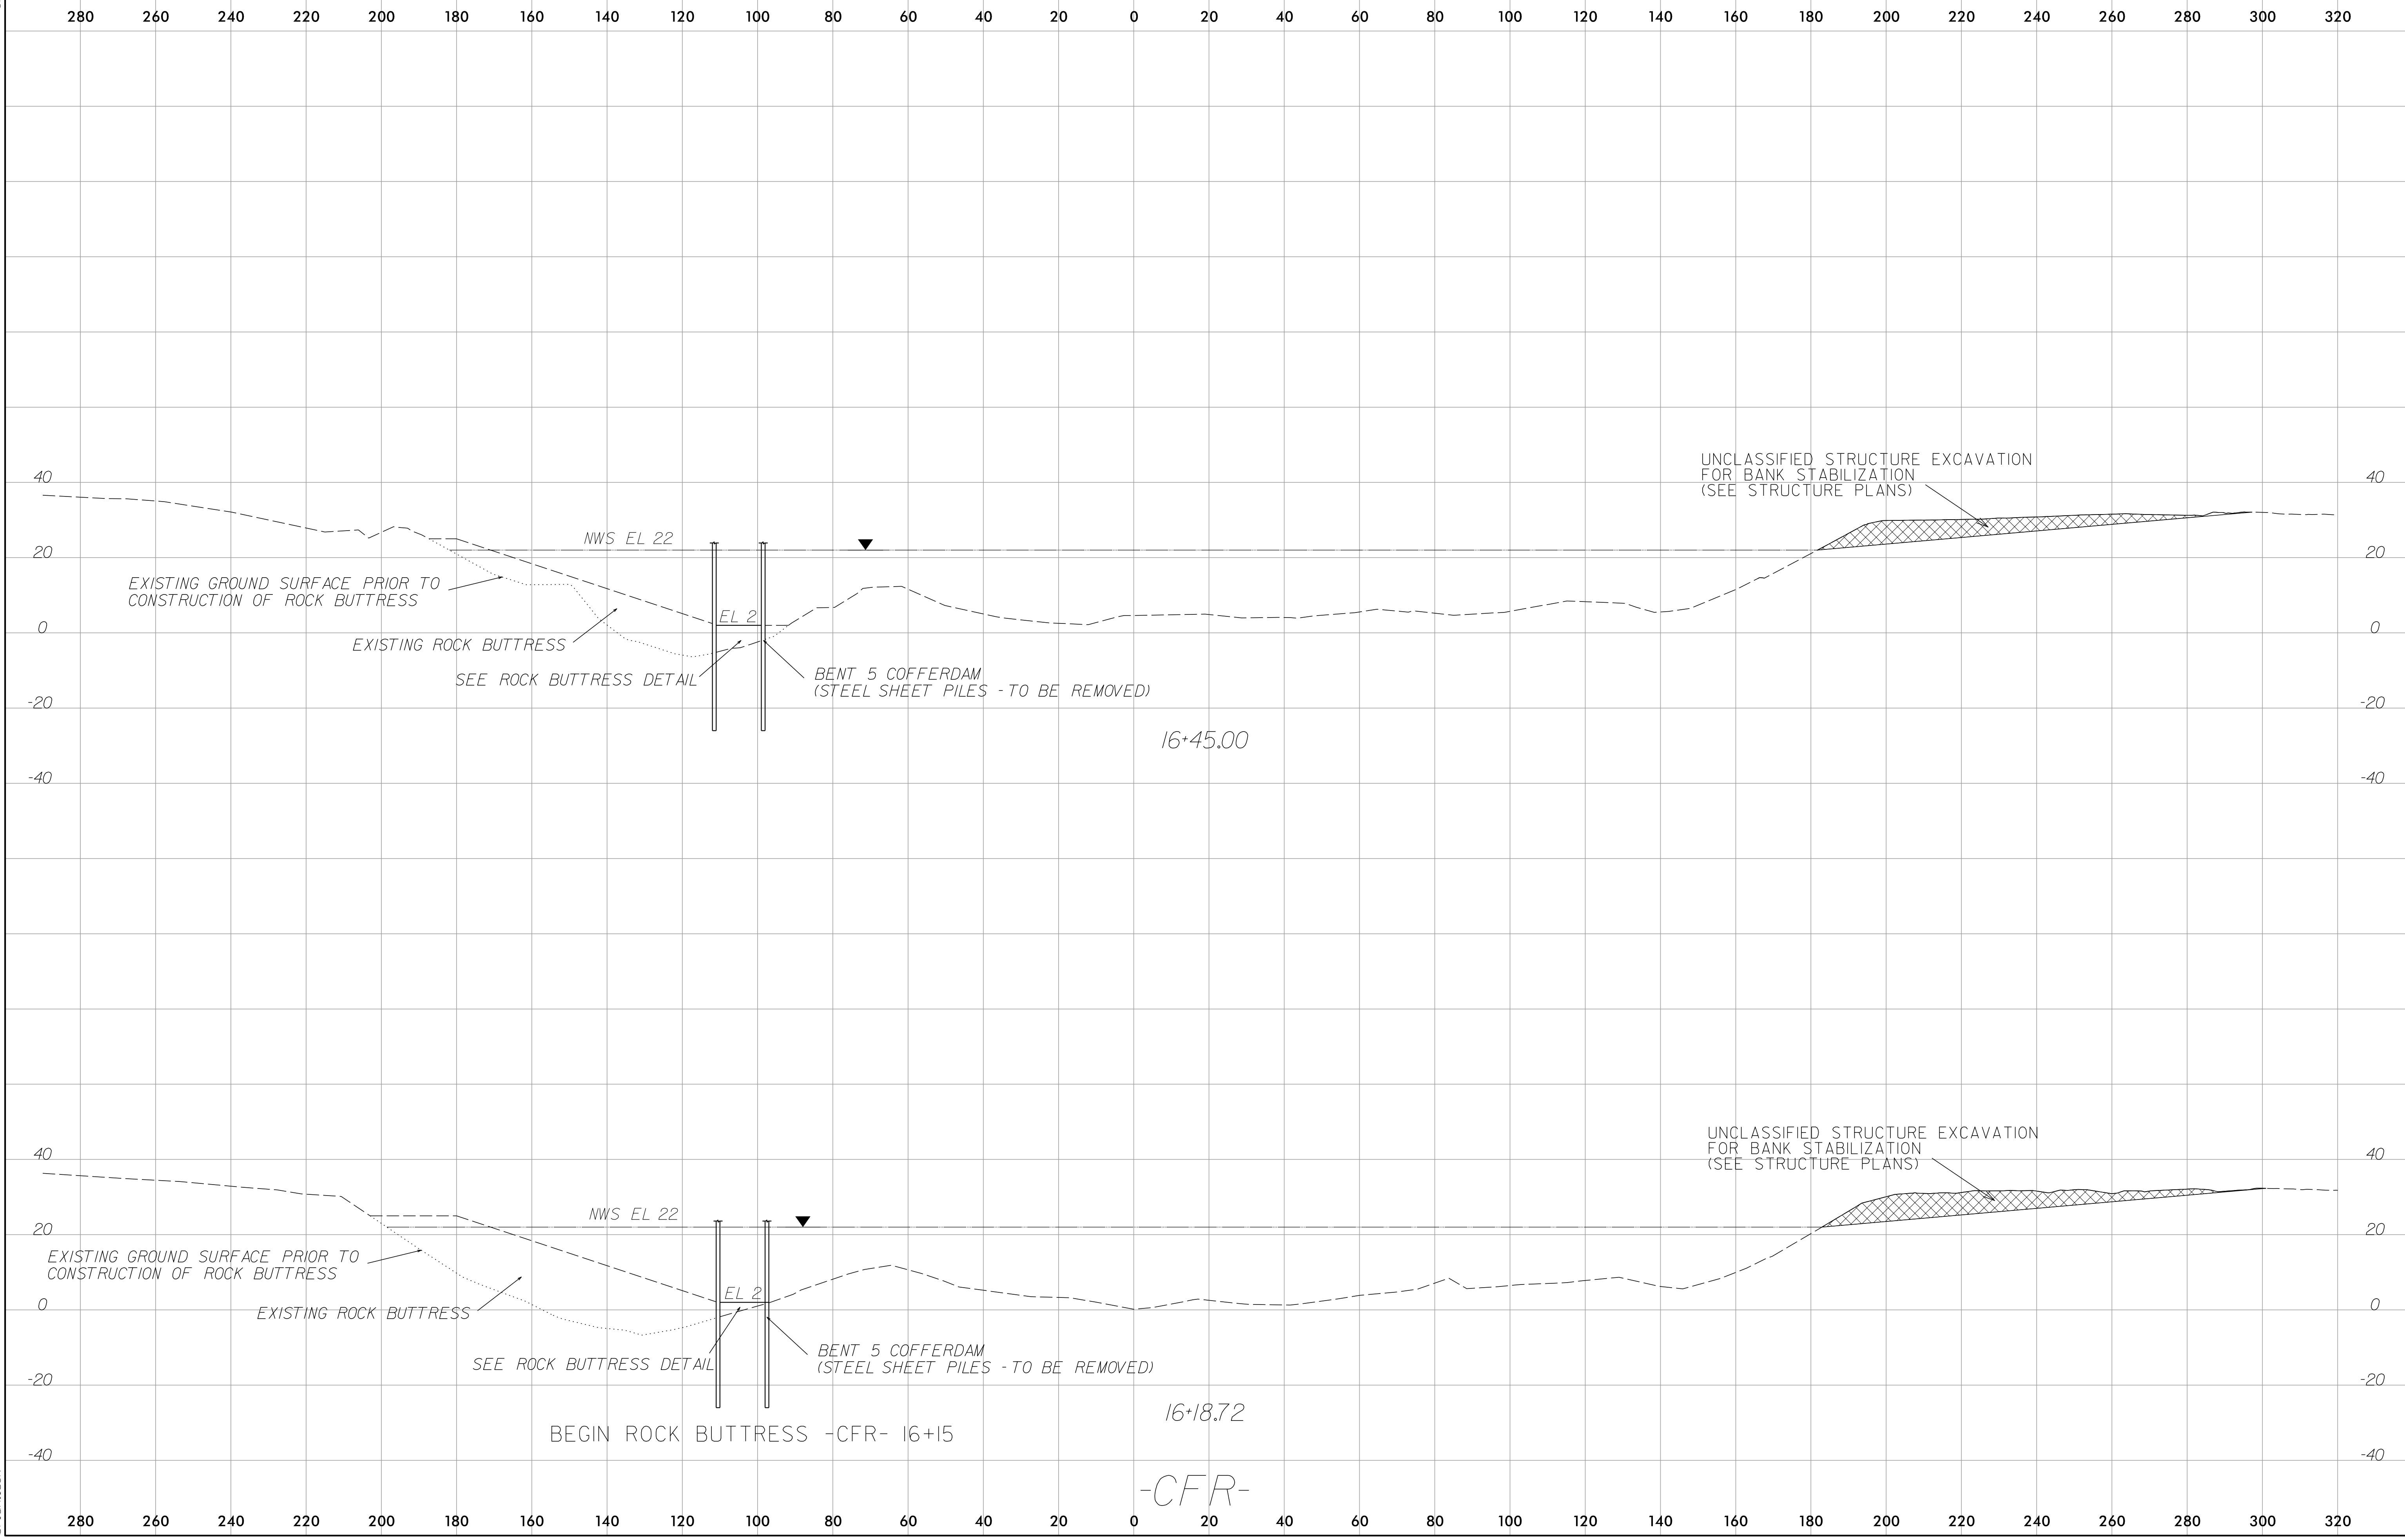

9:33:05 AM
R:\Projects\19-77 Division 6 On Call\02 US 701 over Cape Fear River\ICE\ICE Geotechnical\CADD\CADD_Geotechnical\EngineeringDgn\08_GEO_BRDG0016_0017_Rock Buttress XPL_26-4 to 26-10.dgn