


6/23/16
9:33:22 AM
R:\Projects\19-77 Division 6 On Call\02 US 701 over Cape Fear River\ICE\ICE Geotechnical\CADD_GEO\TECH\EngineeringDgn\08_GEO_BRDG\016_0017_Rock Buttrss XPL_20-4 to 20-18.dgn

	PROJ. REFERENCE NO.	SHEET NO.
	48793.3.1	2G-12

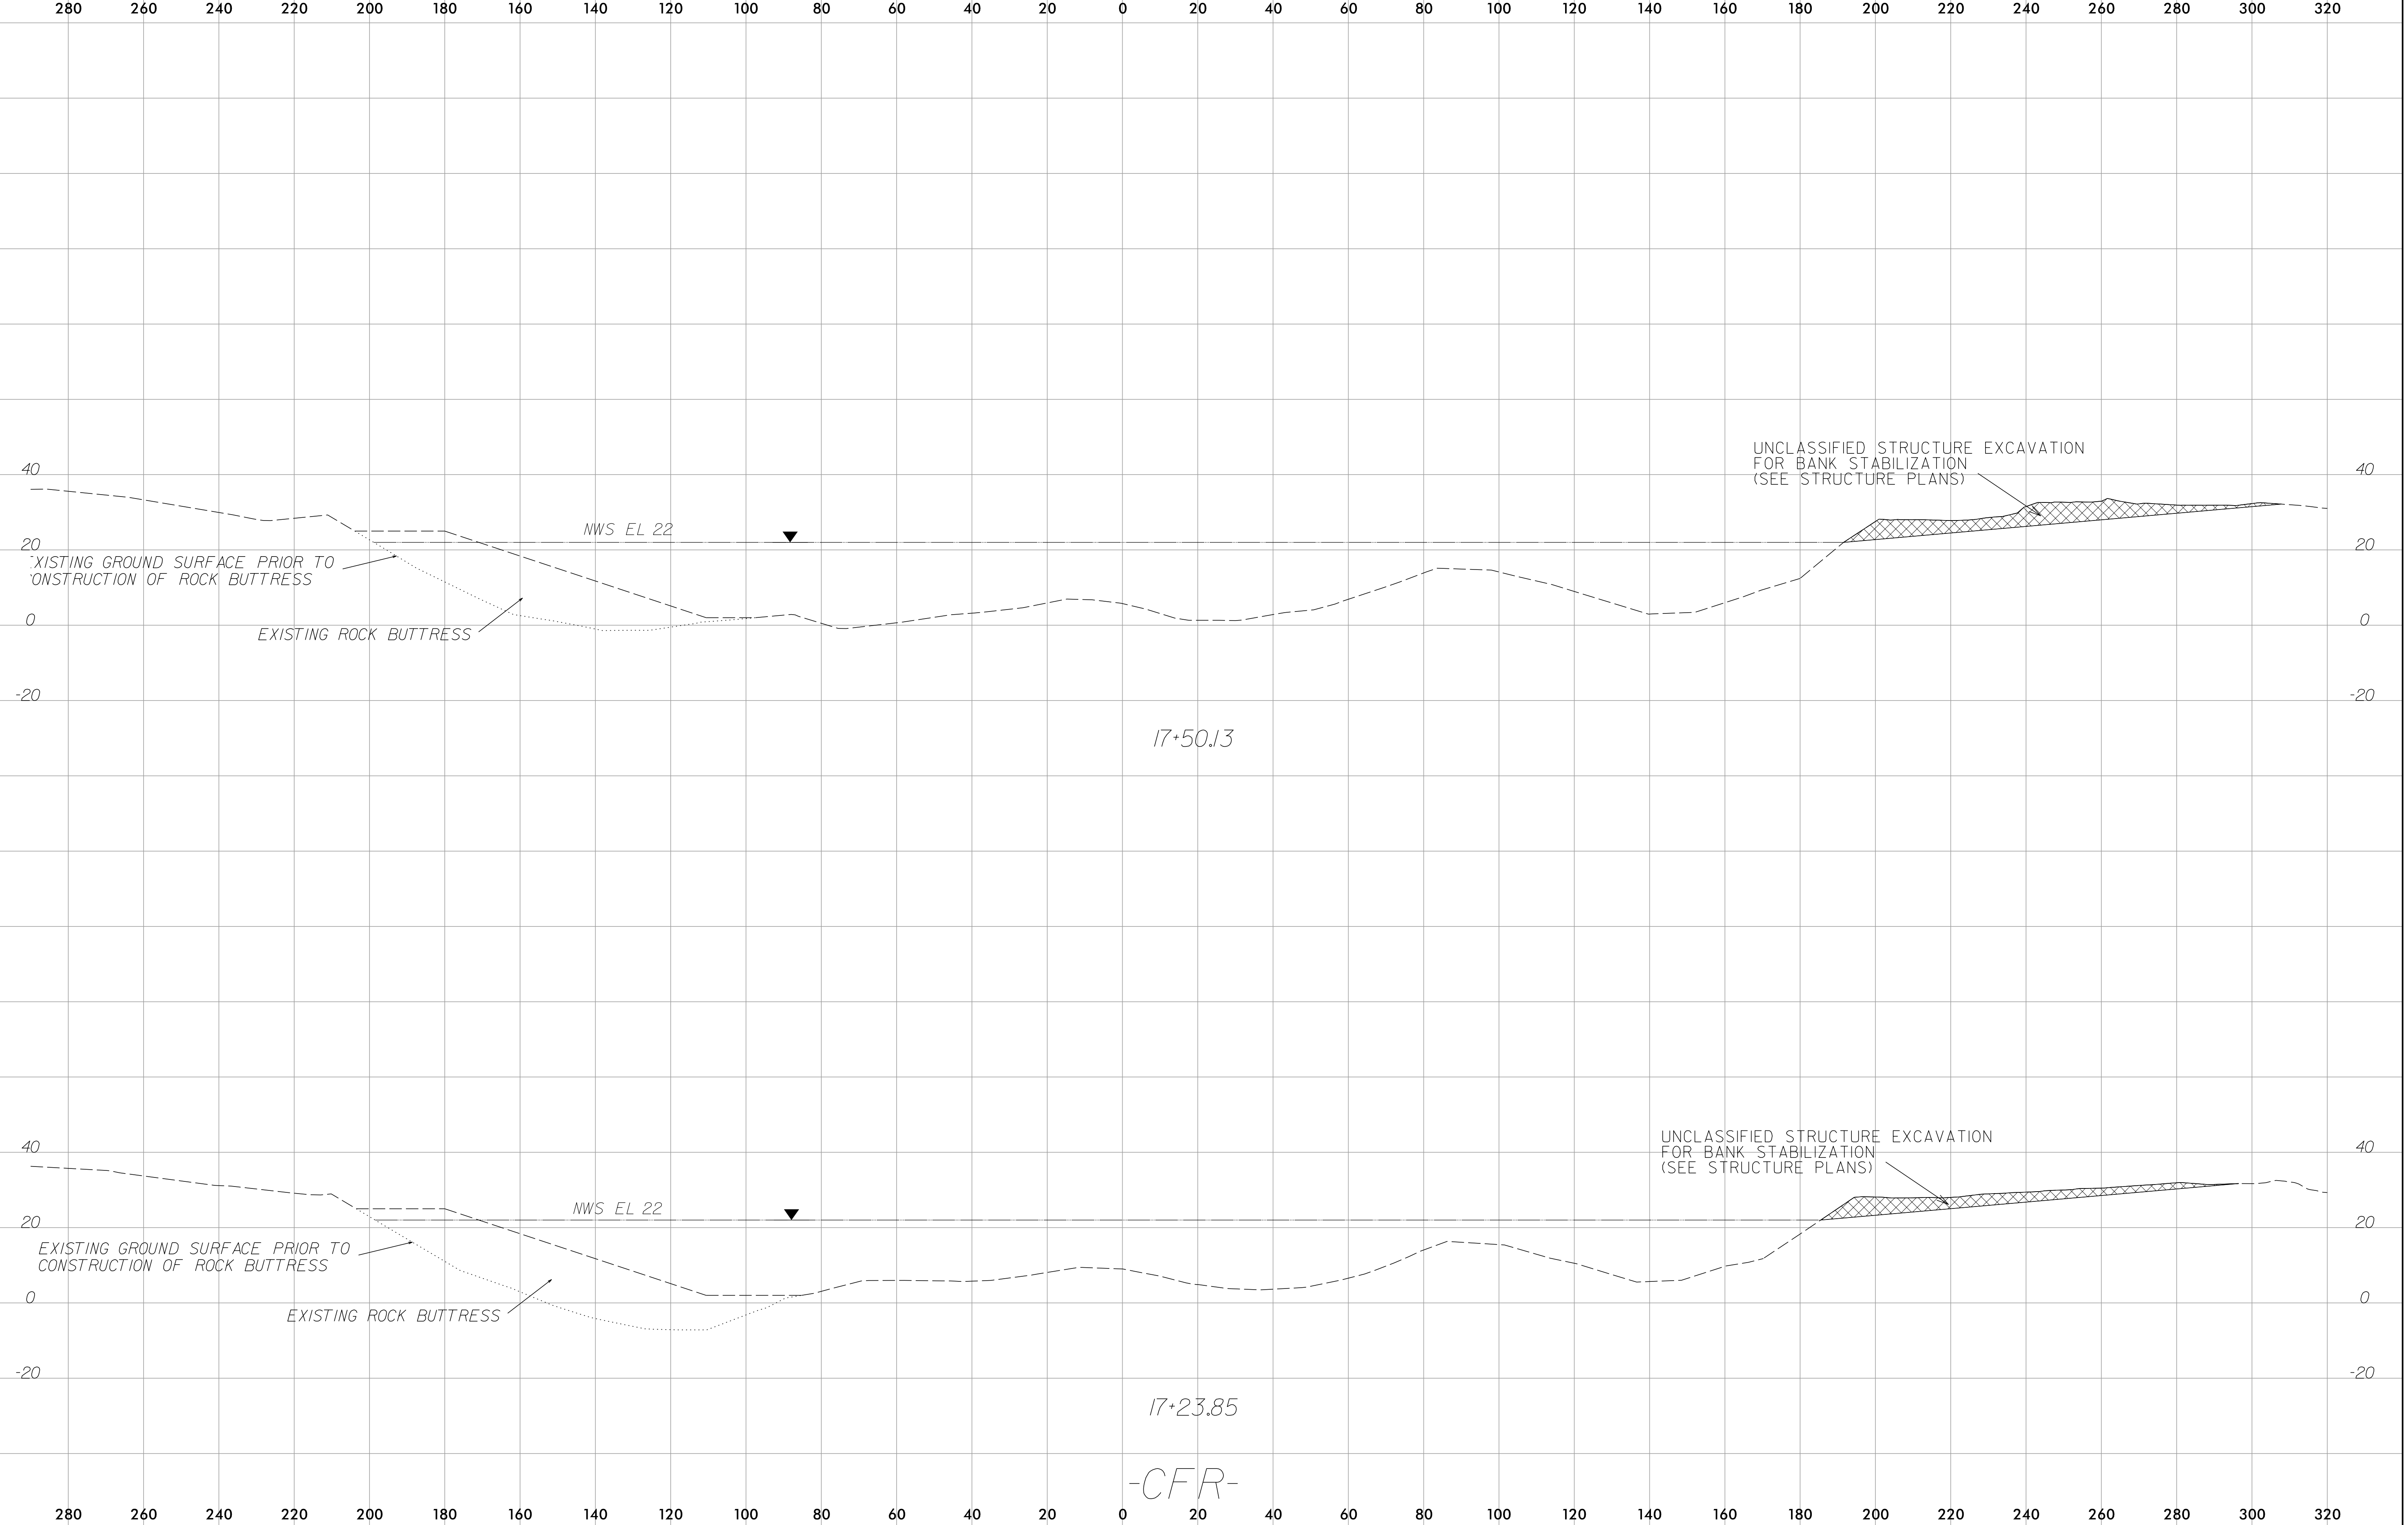

-CFR-