


6/23/16  
9:33:29 AM  
P:\Projects\19-77 Division 6 On Call\02 US 701 over Cape Fear River\ICE\ICE Geotechnical\CADD\_GEO\TECH\EngineeringDgn\08\_GEO\_BRDG\0016\_0017\_Rock Buttrss XPL\_20-4 to 20-18.dgn  
Brian Turk

	PROJ. REFERENCE NO.	SHEET NO.
	48793.3.1	2G-14

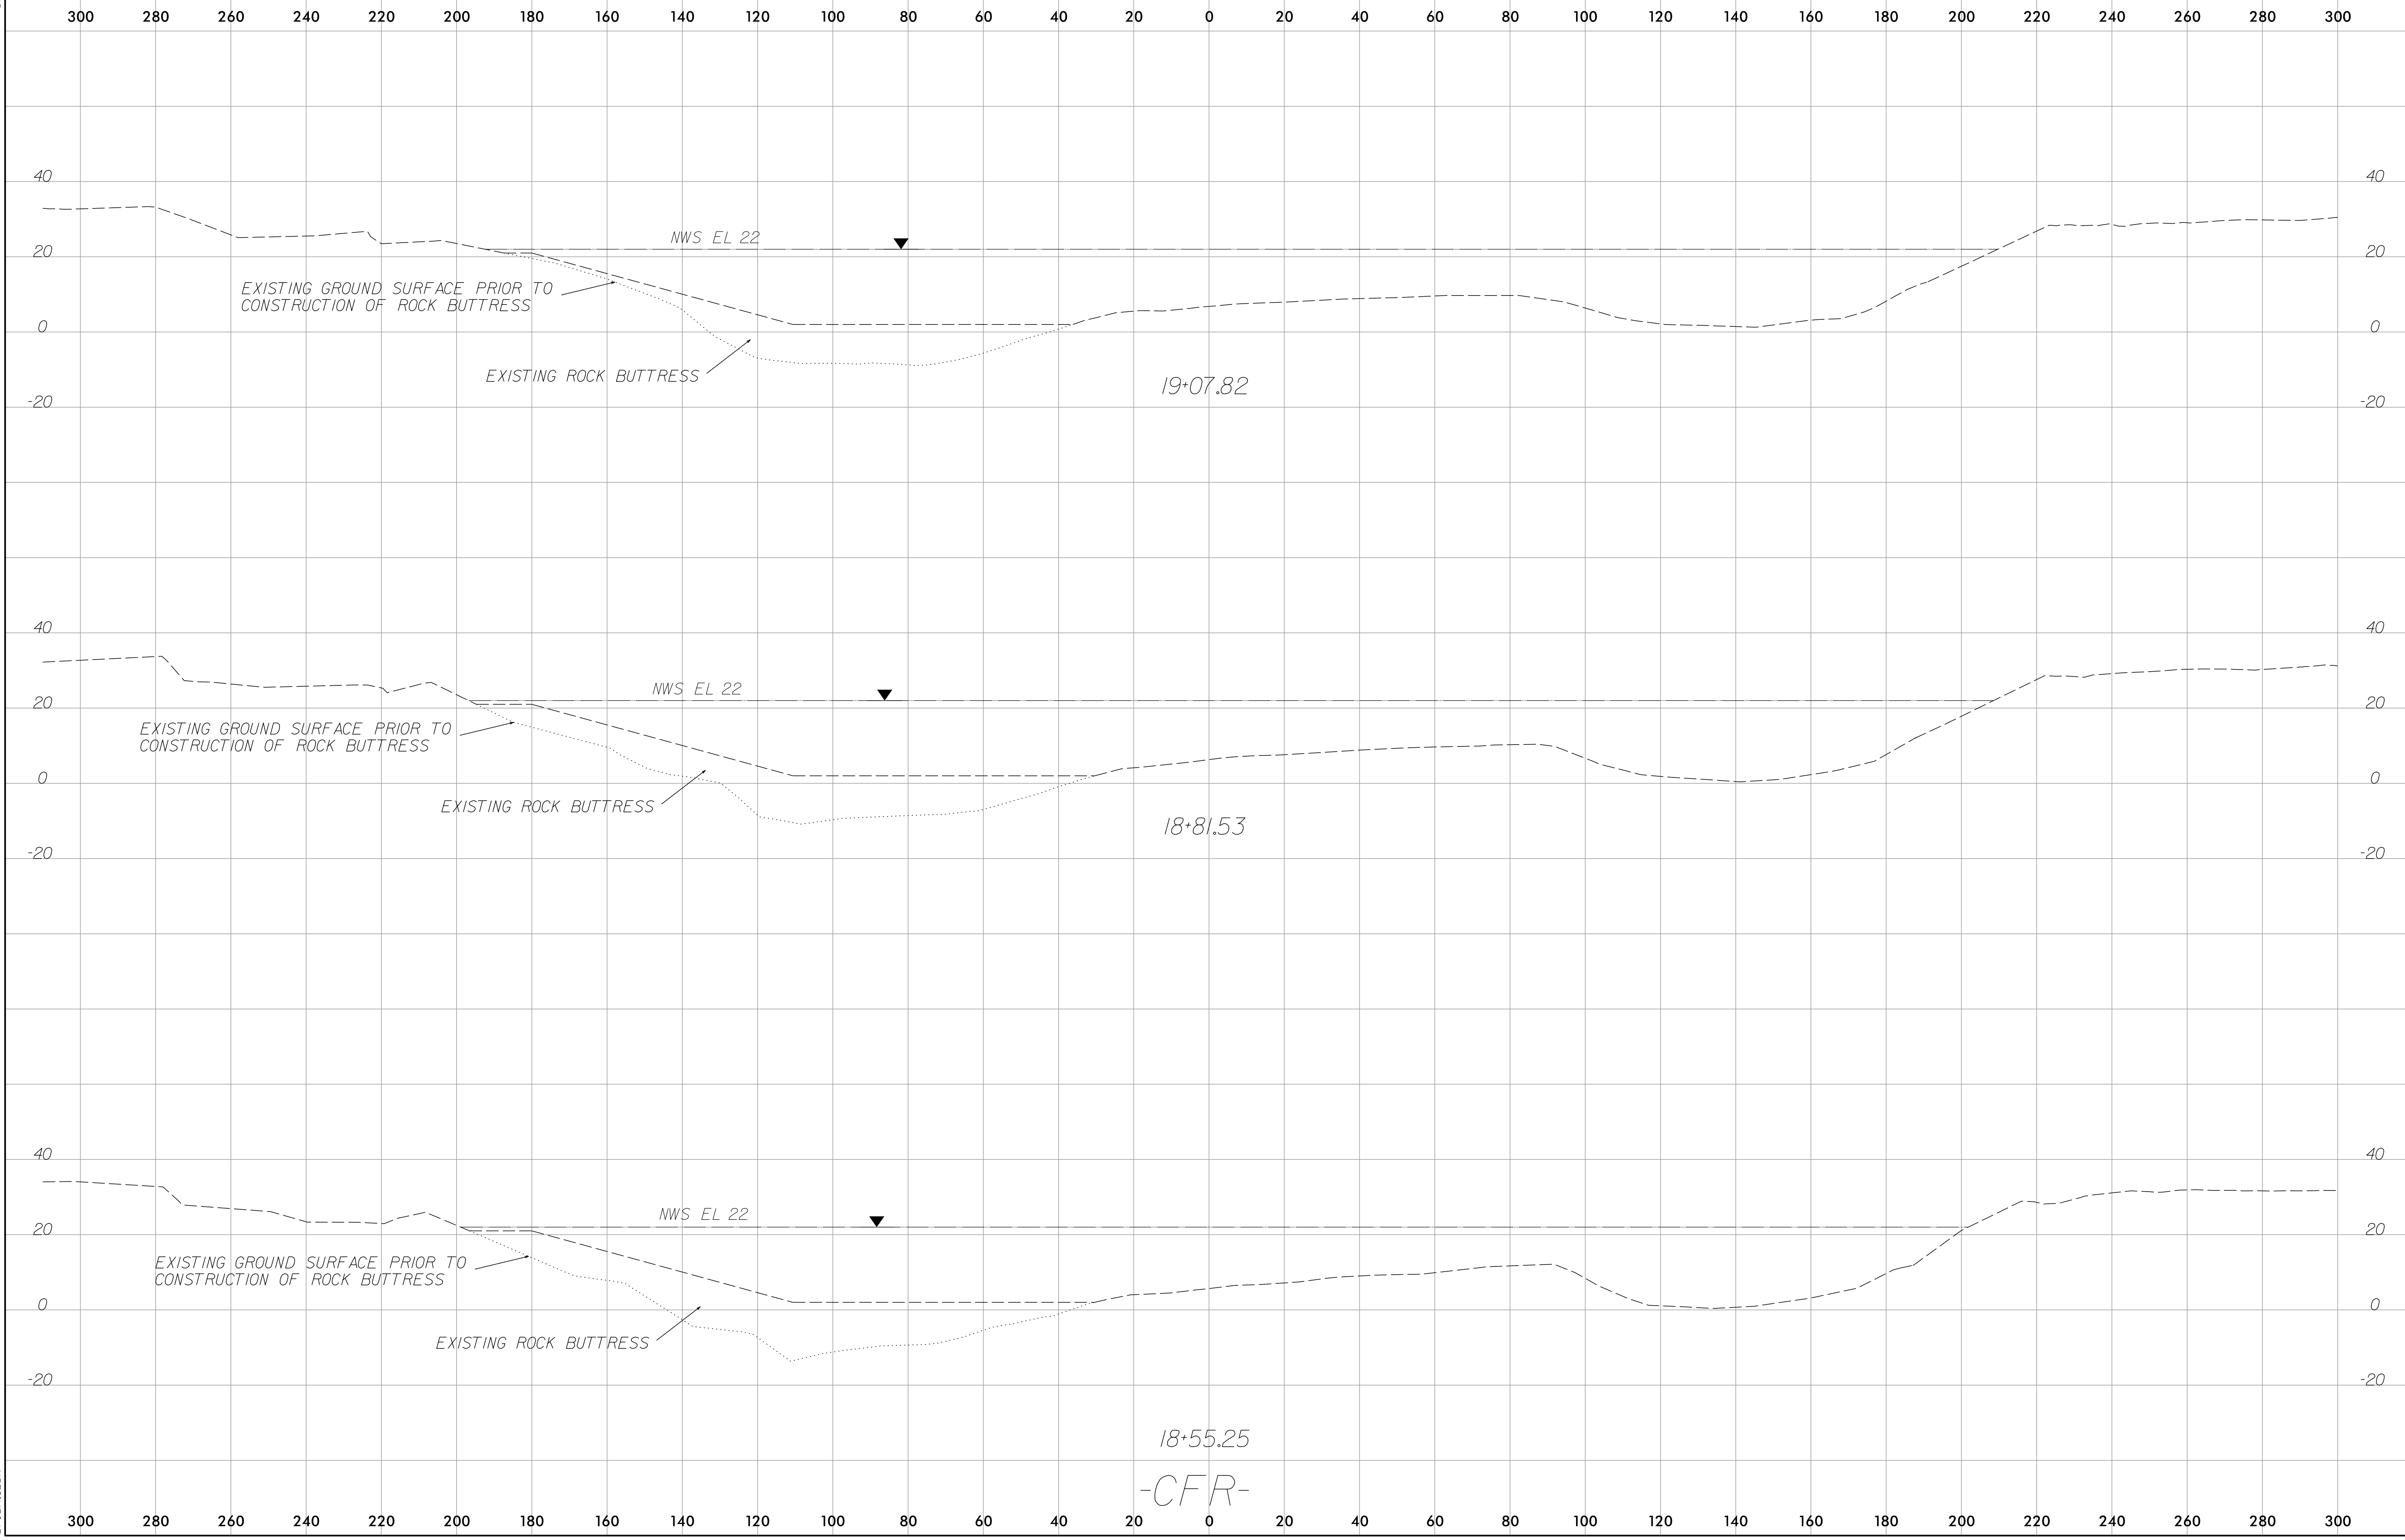

-CFR-