


6/23/16

0 10 20	PROJ. REFERENCE NO.	SHEET NO.
	48793.3.1	2G-15

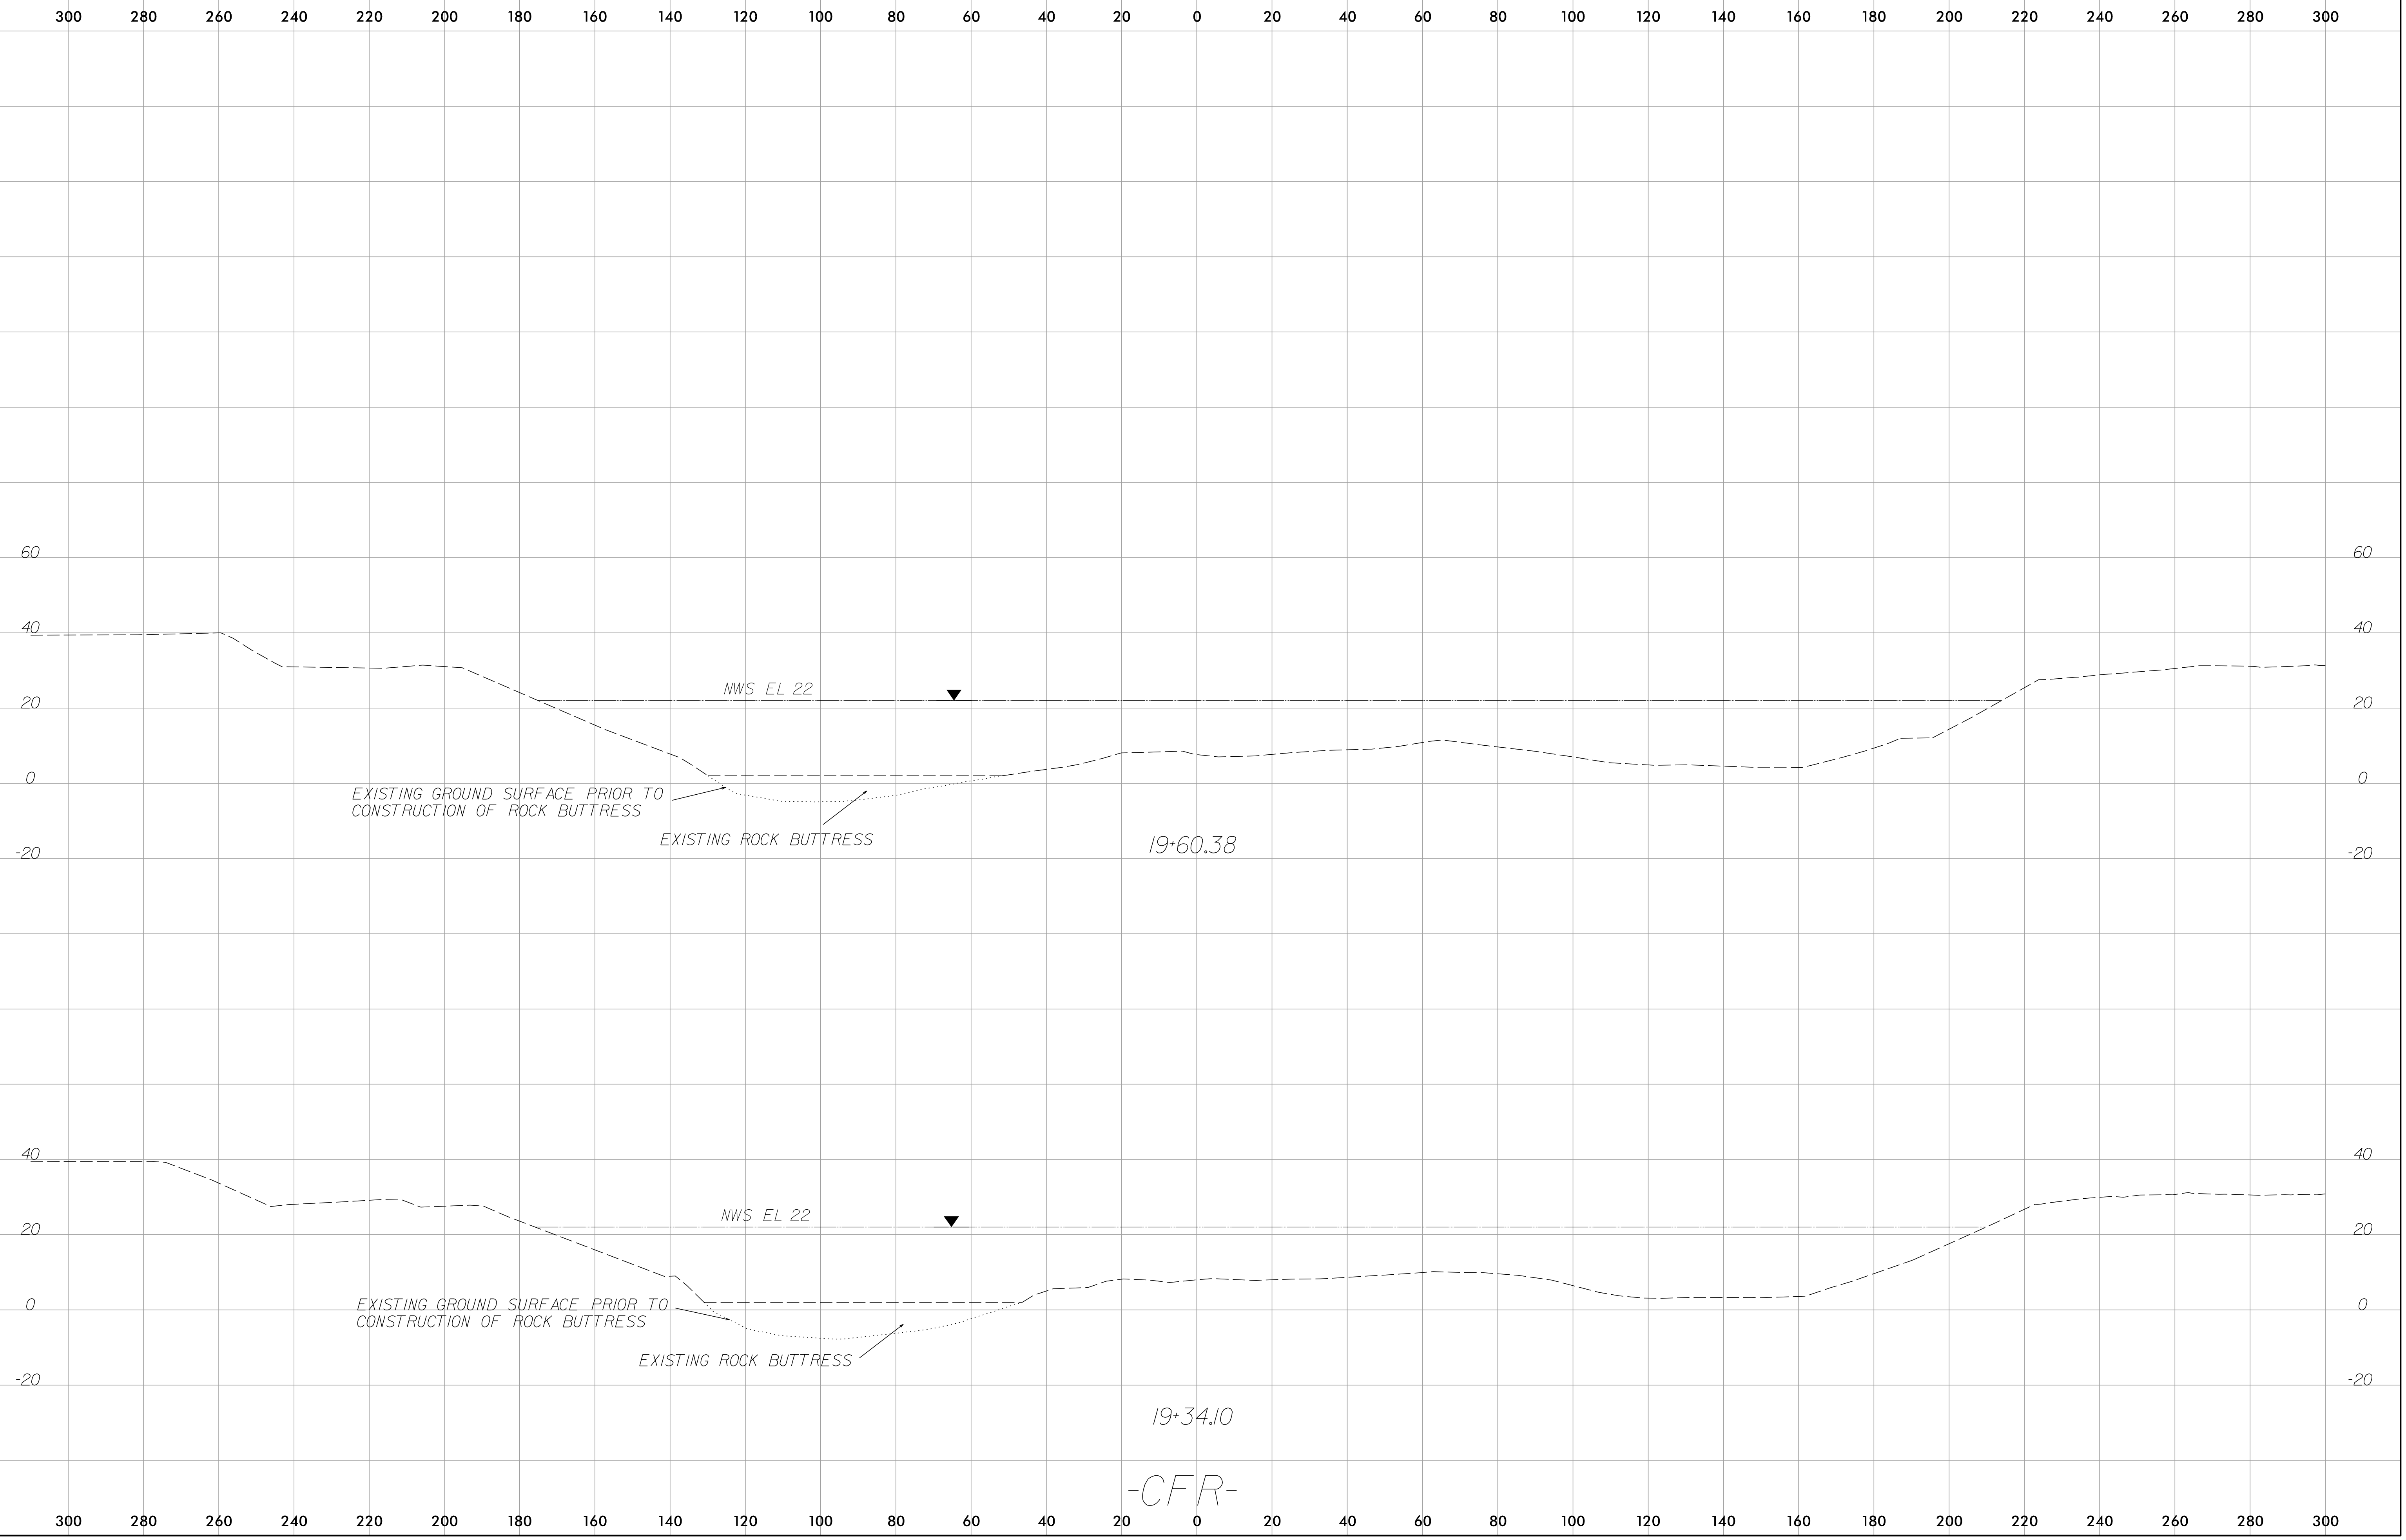

9:33:32 AM
R:\Projects\19-77 Division 6 On Call\02 US 701 over Cape Fear River\ICE\ICE Geotechnical\CADD_Geotechnical\08_BRDG0016_0017_Rock Buttress XPL_20-4 to 20-18.dgn