



5/28/19



ICE of Carolinas, PLLC
4505 Falls of Neuse Road, Suite 110
Raleigh, North Carolina 27609
Phone: 803-822-0333
License #: P-0999

PROJECT REFERENCE NO. 48793.31	SHEET NO. 9
ROADWAY DESIGN ENGINEER [Signature] 8/11/2020	HYDRAULICS ENGINEER [Signature] 8/11/2020

DOCUMENT NOT CONSIDERED FINAL
UNLESS ALL SIGNATURES COMPLETED

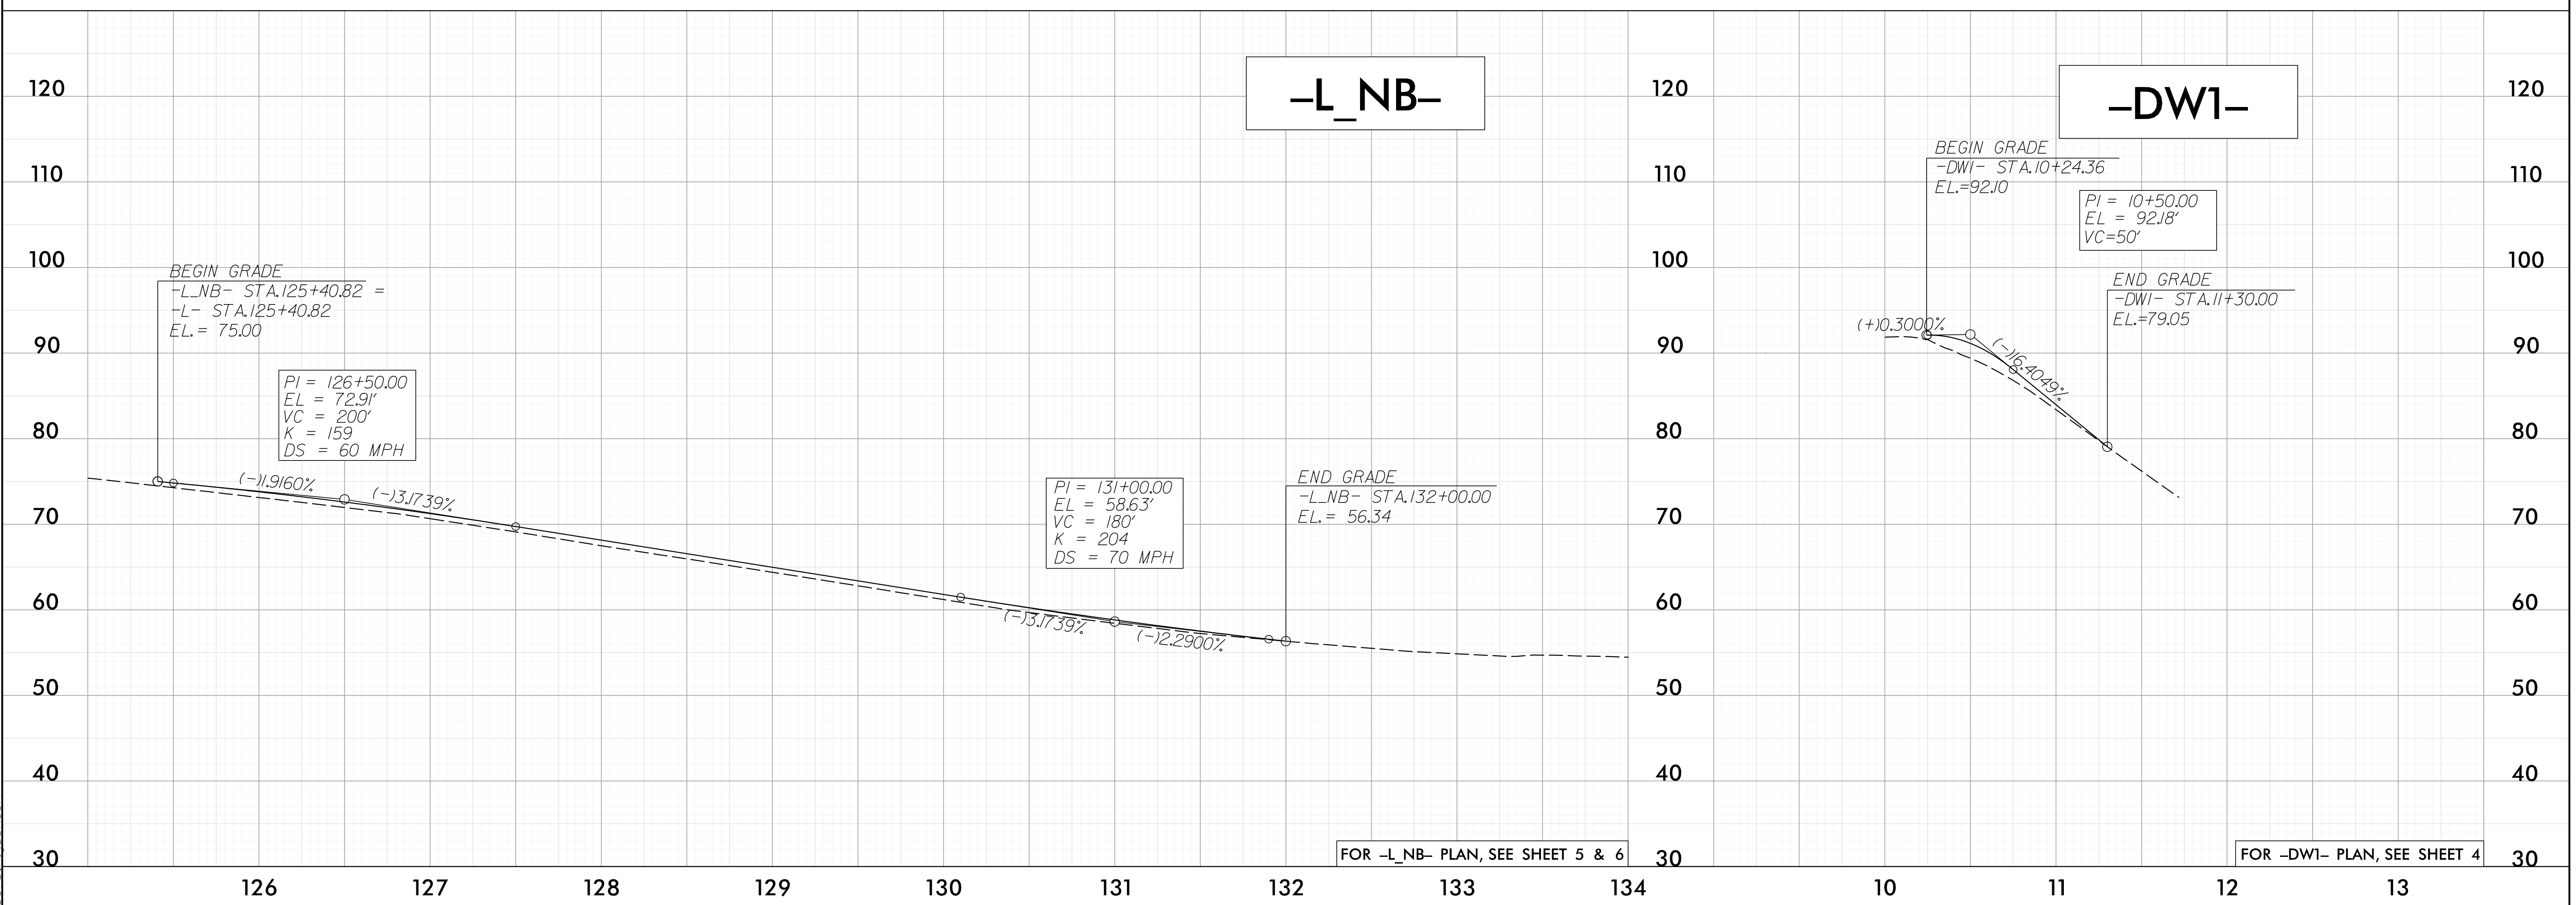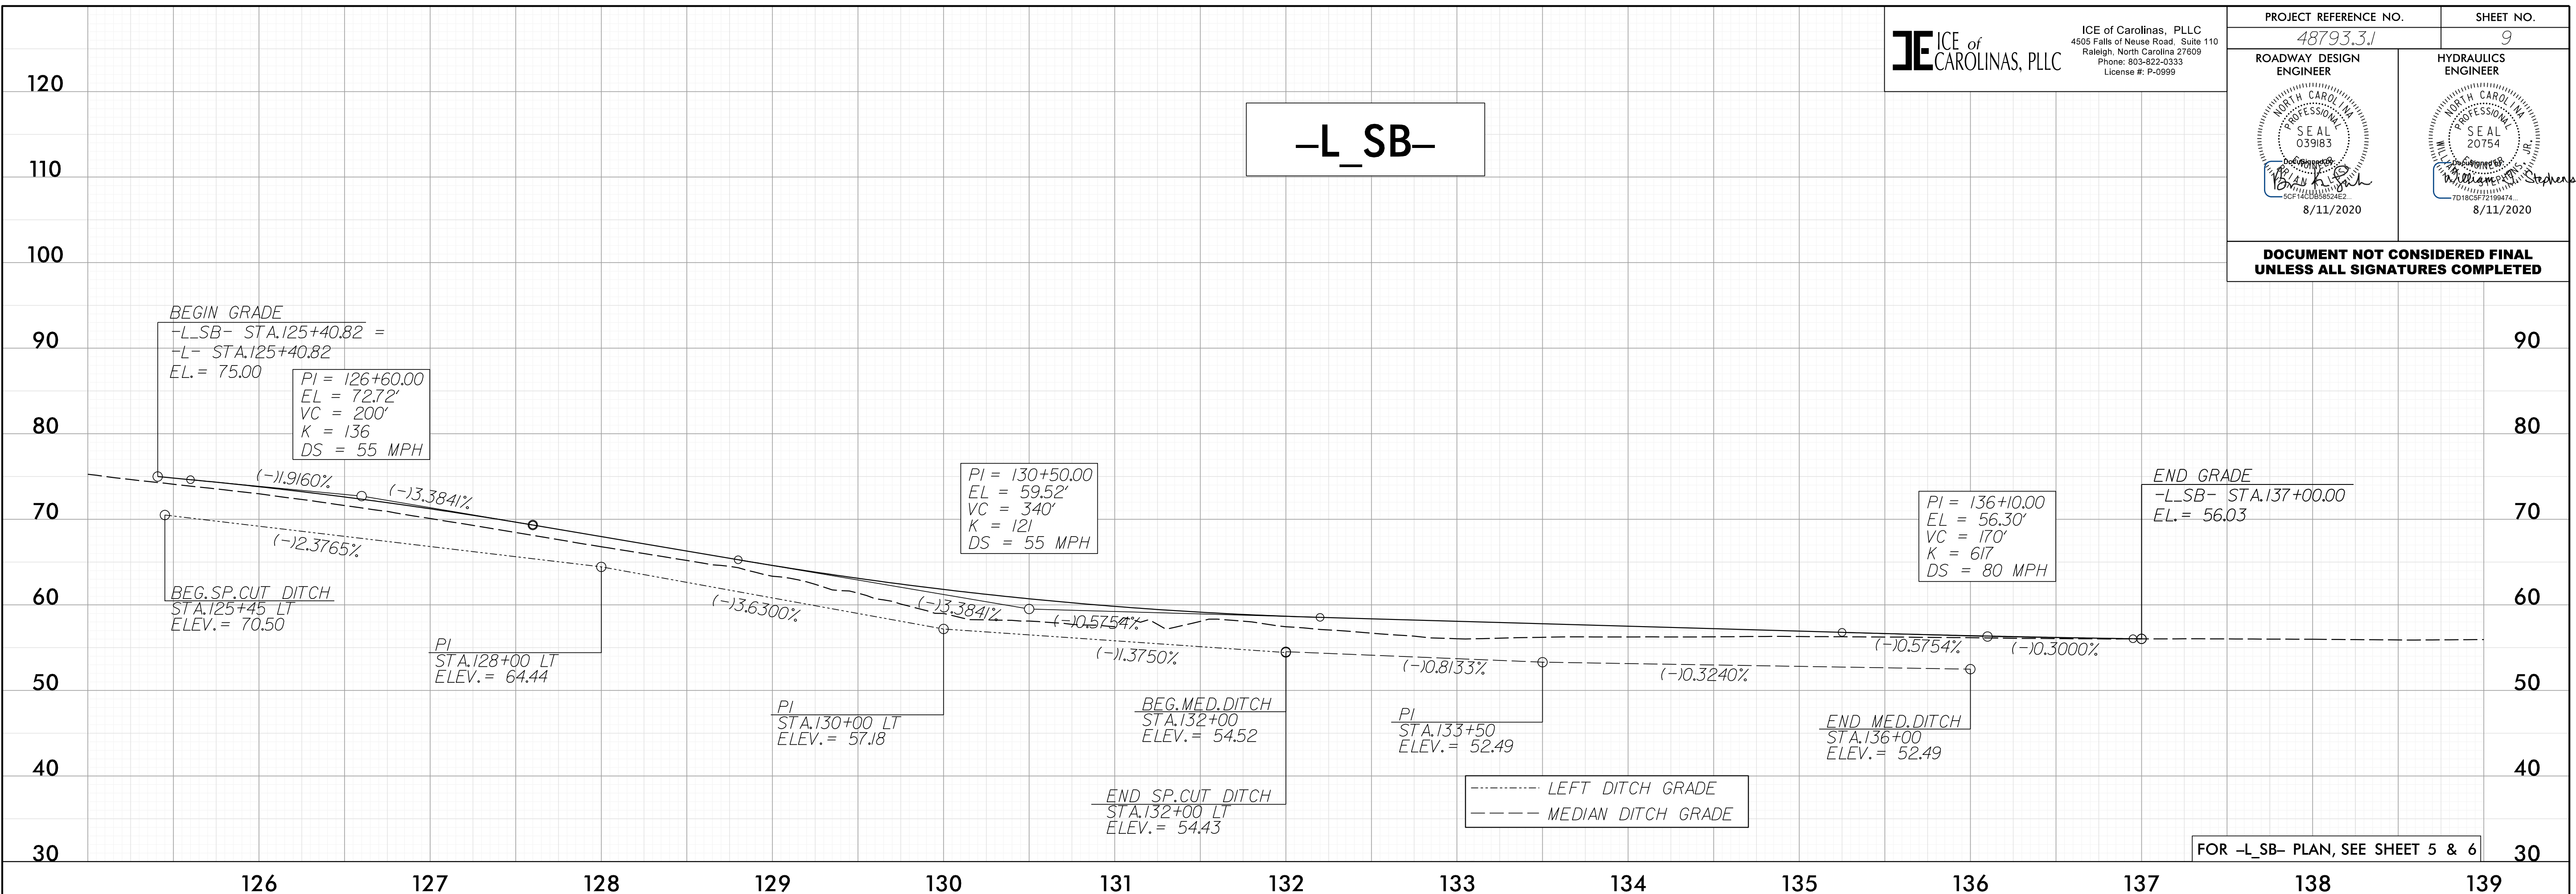

5/31/21PM
R:\Projects\19-77 Division 6 On Call\02 US 701 over Cape Fear River\NC00T\Roadway\Proj\Plansheets\US701-L-rd-109.dgn
C:\Users\jackson