


TYPICAL SECTION NO. 6
 MAP NO. 6
 SR 1004 (SUMMERLINS CROSSROAD RD.)
 DUPLIN BRIDGE #352
 MP 9.45 - MP 9.46

NOTES: MILL A SINGLE LANE AND PAVE BACK BY THE END OF EACH WORK DAY

PAVEMENT SCHEDULE	
C2	1½" S9.5B
C3	1" S9.5B
E1	4" B25.0C
F1	AST-MAT COAT #67 (GRANITE) STONE
T	EARTH MATERIAL SHOULDER RECONST.
U	EXISTING PAVEMENT
V2	MILLING 1" DEPTH

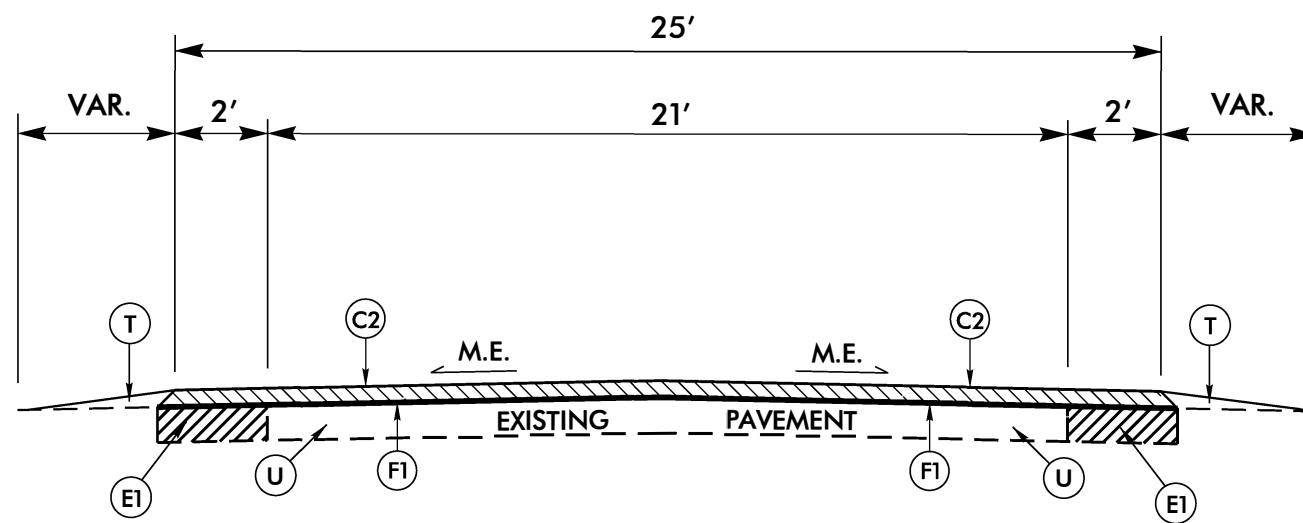

TYPICAL SECTION NO. 7
 MAP NO. 6
 SR 1004 (SUMMERLINS CROSSROAD RD.)
 MP 11.80 - MP 13.69

REVISIONS

8/17/99

25-SEP-2020 10:31 AM
 S:\Shared\NCE\2021 Resurfacing_Trace & Bridge\Duplin\Typicals\Duplin - Typical.sldgn