


8/17/99

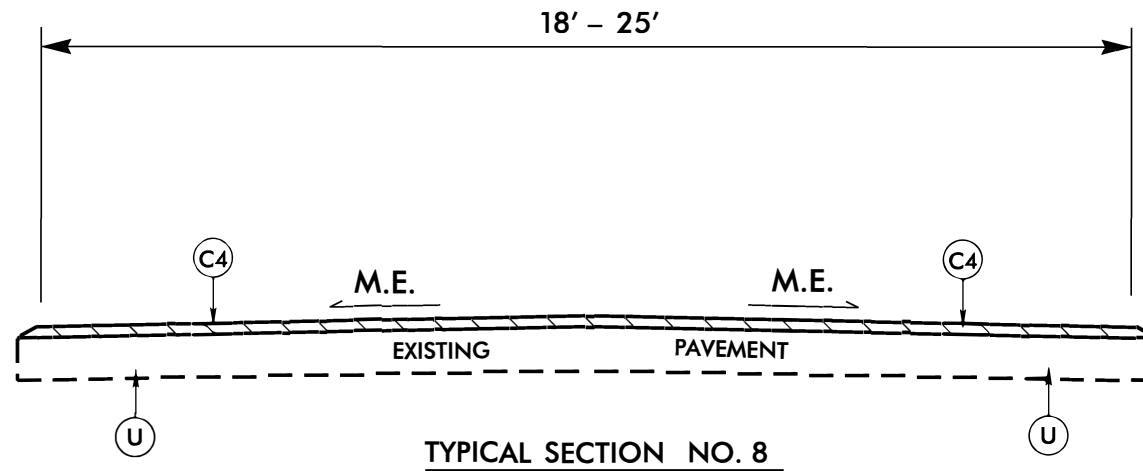

PAVEMENT SCHEDULE	
C4	1" S4.75A
U	EXISTING PAVEMENT

TYPICAL SECTION NO. 8

MAP NO. 14
SR 1383 (TYNDALL ST.)
MP 0.00 - MP 0.12

MAP NO. 15
SR 1410 (FOX RIDGE RD.)
MP 0.00 - MP 0.34

MAP NO. 16
SR 1409 (GROVE CREEK AVE.)
MP 0.00 - MP 0.55

MAP NO. 17
SR 1415 (SILVER LAKE DR./LAKE SHORE DR.)
MP 0.00 - MP 0.30

MAP NO. 18
SR 1319 (NORTH DUPLIN SCHOOL RD.)
MP 0.00 - MP 0.53

MAP NO. 19
SR 1983 (FRIENDLY DR.)
MP 0.00 - MP 0.34

MAP NO. 20
SR 1182 (EUREKA/SUNSET RD.)
MP 0.00 - MP 0.33

MAP NO. 21
SR 1992 (MCMILLAN AVE.)
MP 0.00 - MP 0.37

MAP NO. 22
SR 1190 (NEWTOWN RD.)
MP 0.00 - MP 0.33

MAP NO. 23
SR 2000 (DOBBINS ST.)
MP 0.00 - MP 0.26

MAP NO. 24
SR 2004 (LINCOLN ST.)
MP 0.00 - MP 0.16

MAP NO. 25
SR 1186 (MOORETOWN RD.)
MP 0.00 - MP 0.20

MAP NO. 26
SR 1184 (HORNE RD.)
MP 0.00 - MP 0.06

MAP NO. 27
SR 1185 (UNDERWOOD RD.)
MP 0.00 - MP 0.04

MAP NO. 44
SR 1978 (LAWTON RD.)
MP 0.00 - MP 0.50