

09/08/99

TIP PROJECT: BR-0111

STATE OF NORTH CAROLINA
DIVISION OF HIGHWAYS



T.I.P. NO.	SHEET NO.
BR-0111	UO-1

NOTE:
ALL UTILITY WORK SHOWN ON THIS SHEET WILL BE DONE BY OTHERS. NO PAYMENT WILL BE MADE TO THE CONTRACTOR FOR UTILITY WORK SHOWN ON THIS SHEET.

UTILITIES BY OTHERS PLANS EDGEcombe COUNTY



LOCATION: BRIDGE NO. 320003, 320004, AND 320005 OVER SWIFT CREEK
ON SR 1404 (SEVEN BRIDGES RD.)

TYPE OF WORK: RELOCATION OF POWER AND COMMUNICATION LINES

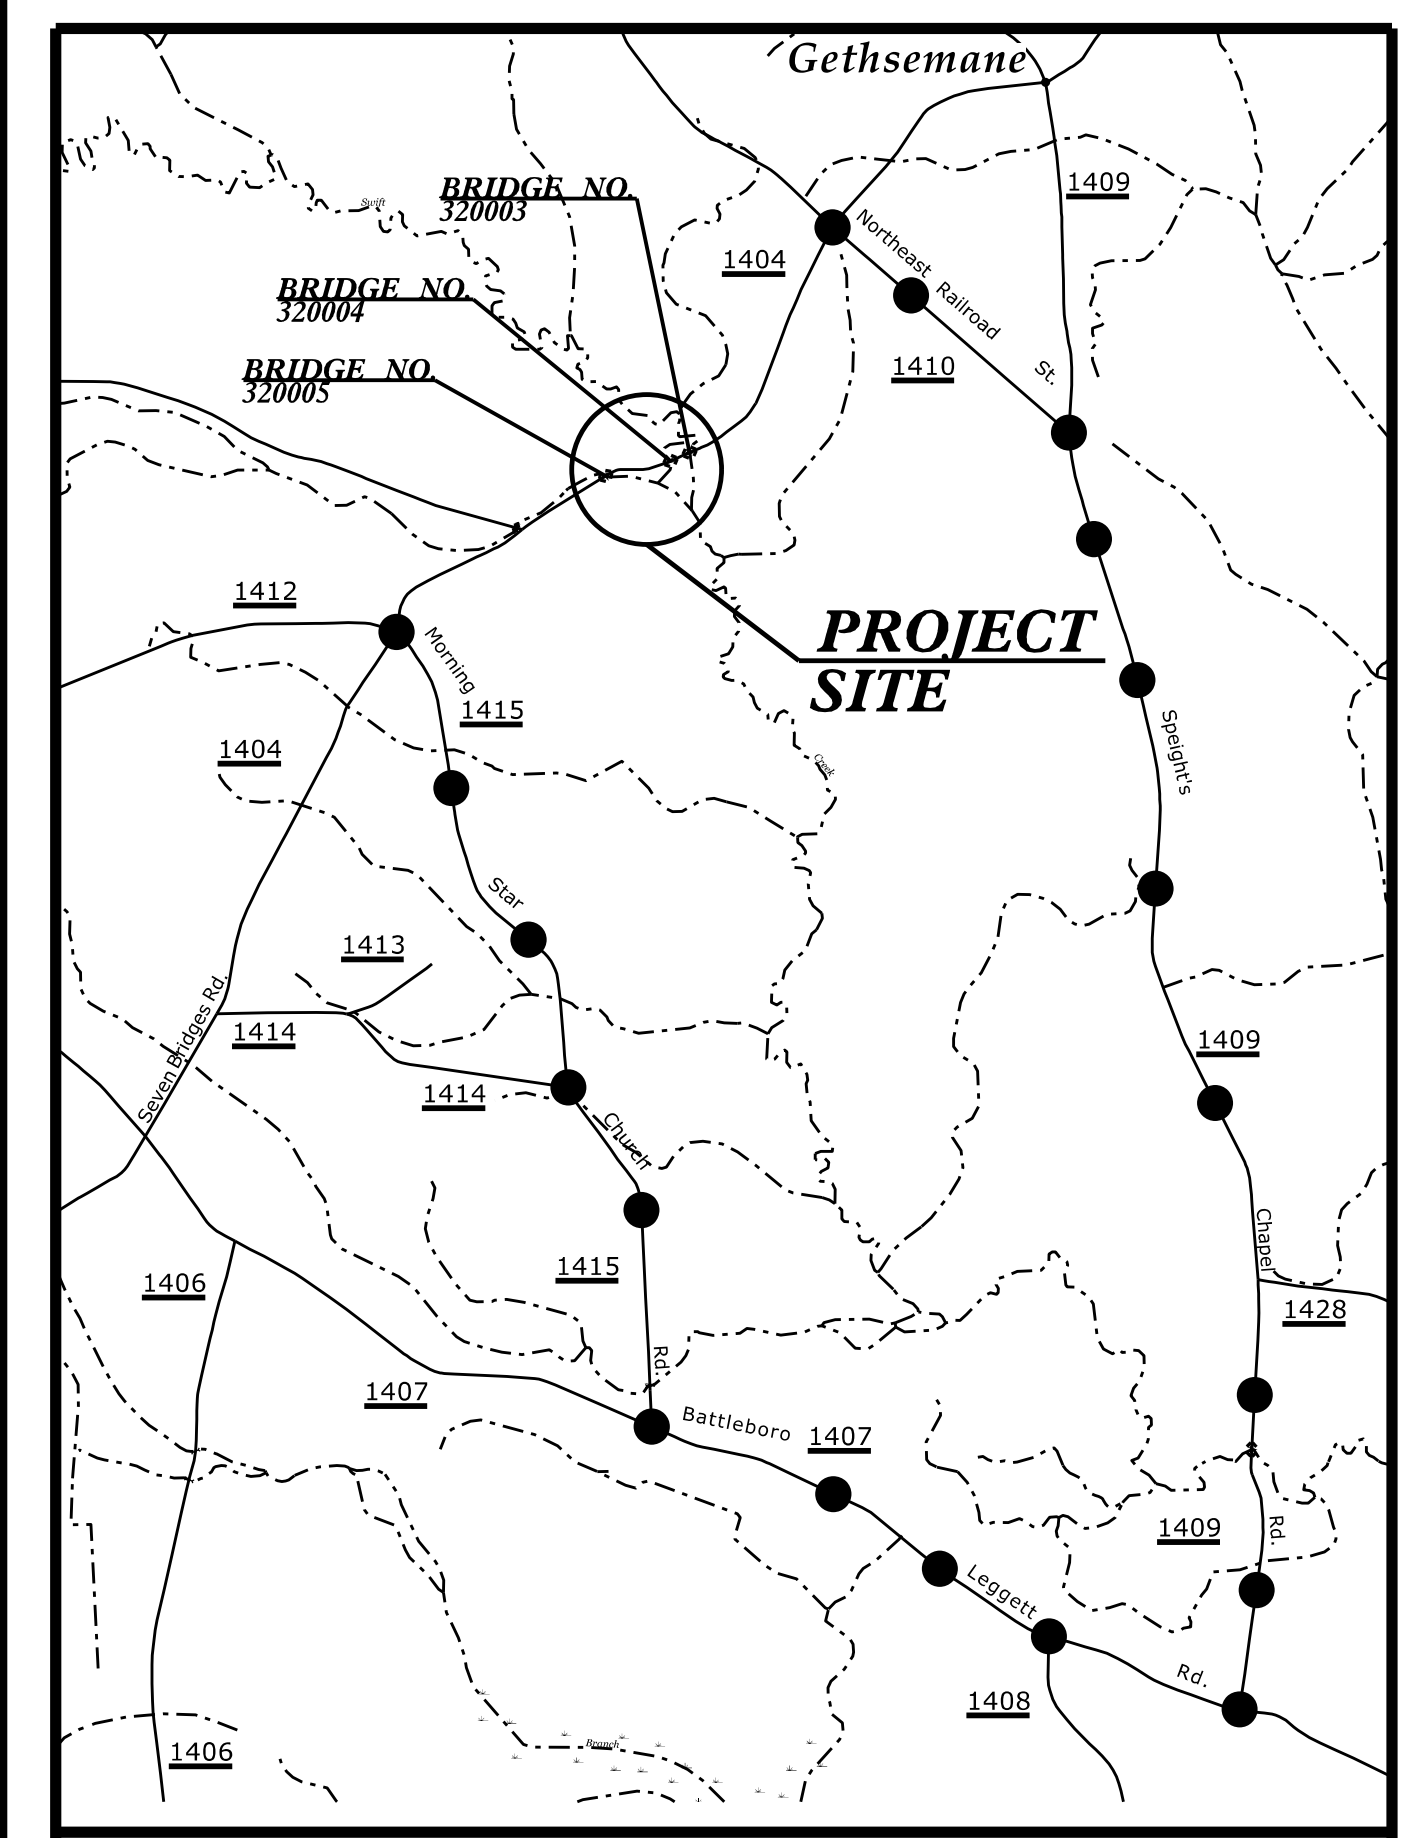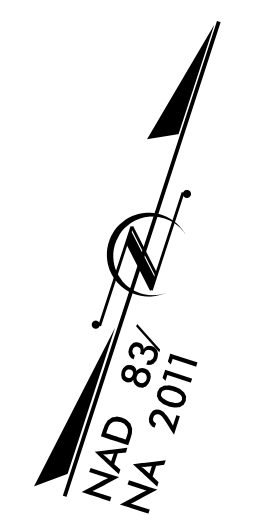

VICINITY MAP

OFF-SITE DETOUR

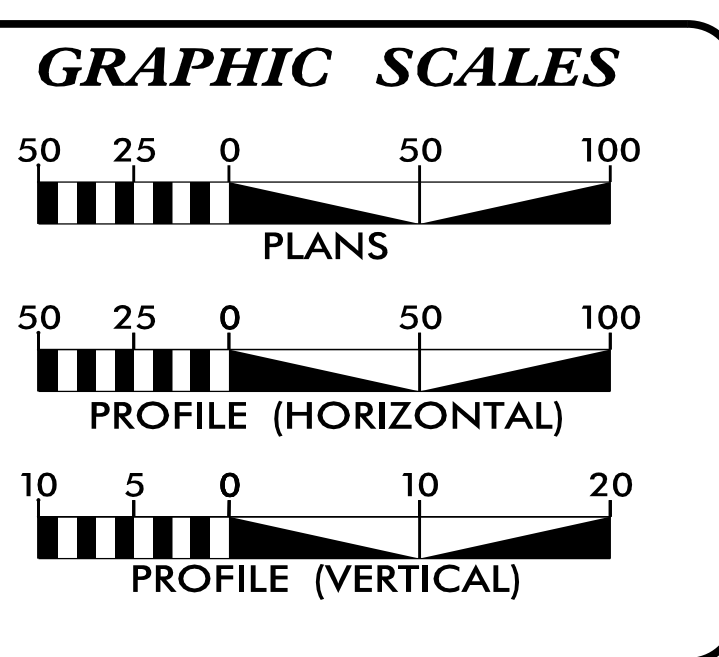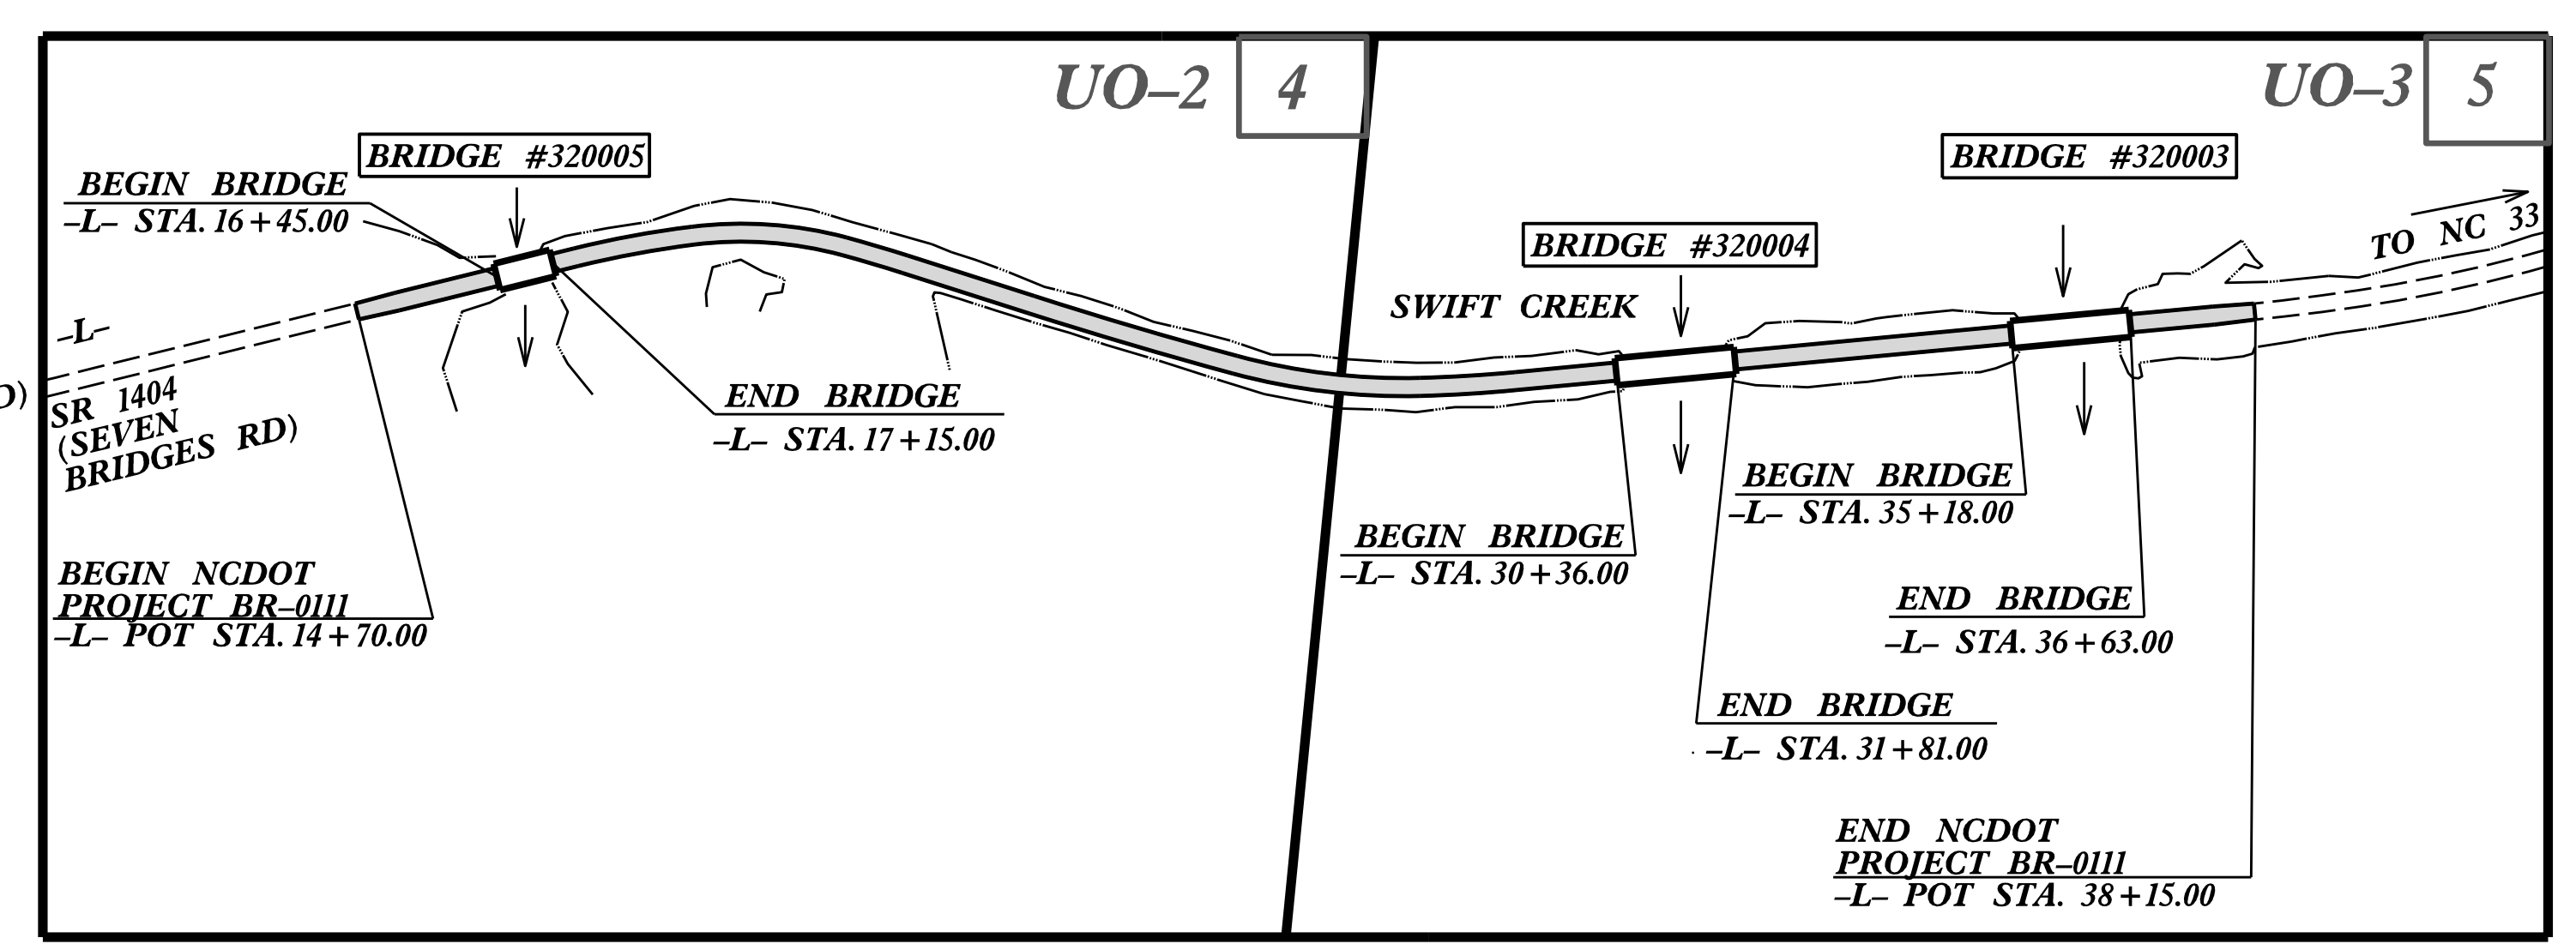

INDEX OF SHEETS	
SHEET NO.:	DESCRIPTION:
UO-1	UBO TITLE SHEET
UO-2 THRU UO-3	UBO PLAN SHEETS

UTILITY OWNERS WITH CONFLICTS
(A) POWER - EDGEcombe-MARTIN CO EMC
(B) COMMUNICATION - SUDDENLINK

PREPARED IN THE OFFICE OF:

1223 Jones Franklin Rd.
Raleigh, N.C. 27606
License No. F-0377
Bus: 919 851 8077
Fax: 919 851 8107

TRANSPORTATION PLANNING/DESIGN - BRIDGE/STRUCTURE DESIGN
CIVIL/SITE DESIGN - GIS/GPS - CONSTRUCTION OBSERVATION

Tyron Stallings PROJECT UTILITY COORDINATOR


DIVISION OF HIGHWAYS
UTILITIES UNIT
1555 MAIL SERVICES CENTER
RALEIGH, NC 27699-1555
PHONE (919) 707-6690
FAX (919) 250-4151

Nabil Hamdan UTILITIES REGIONAL ENGINEER
Kelvin Martin EI UTILITIES ENGINEER
Kyle Pleasant UTILITIES AREA COORDINATOR
Larry James UTILITIES COORDINATOR

\$\$\$\$\$ SYSTEMS\$\$\$\$\$
\$\$\$\$\$ DOWN\$\$\$\$\$
\$\$\$\$\$ USERNAME\$\$\$\$\$


UTILITIES BY OTHERS

ALL PROPOSED UTILITY WORK SHOWN ON THIS SHEET WILL BE DONE BY OTHERS. NO PAYMENT WILL BE MADE TO THE CONTRACTOR FOR PROPOSED UTILITY WORK SHOWN ON THIS SHEET.

	1223 Jones Franklin Rd. Raleigh, N.C. 27606
	License No. F-03777 Bus: 919 851 8077 Fax: 919 851 8107
TRANSPORTATION PLANNING/DESIGN - BRIDGE/STRUCTURE DESIGN CIVIL/SITE DESIGN - GIS/GPS - CONSTRUCTION OBSERVATION	

O/H POWER - EDGECOMBE-MARTIN EMC

THE CONTRACTOR WILL CONTACT EDGECOMBE-MARTIN EMC TO REINSTALL SPAN GUY WHEN IT CAN BE SAFELY DONE DURING THE PROJECT.

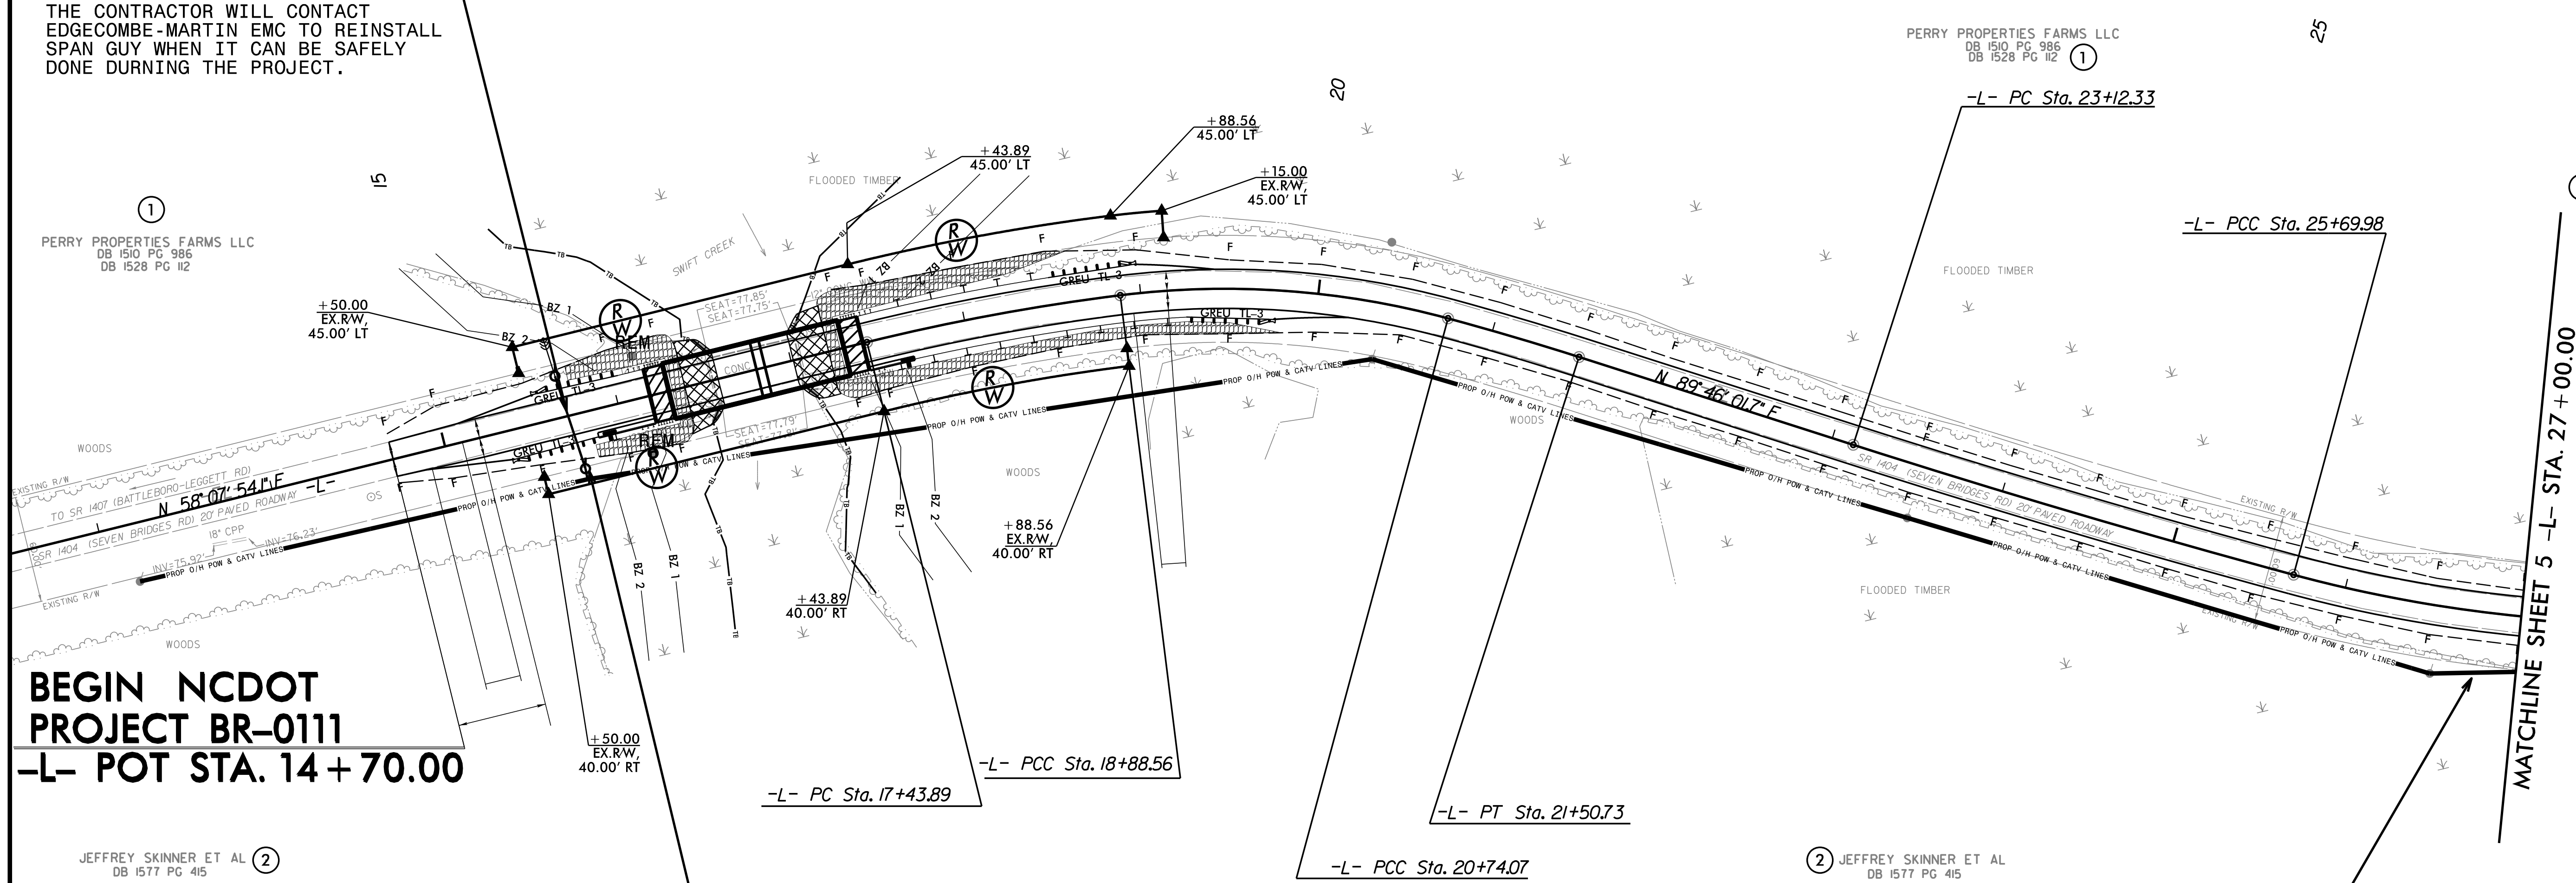

BEGIN NCDOT PROJECT BR-0111
-L- POT STA. 14+70.00

O/H POWER-POLE REPLACEMENT
O/H POWER- (Edgecombe-Martin EMC)
O/H COMMUNICATION - (SUDDENLINK)


POWER COMPANY WILL PLACE POWER LINE FURTHER OUT.



O/H POWER-POLE REPLACEMENT
O/H POWER- (Edgecombe-Martin EMC)
O/H COMMUNICATION - (SUDDENLINK)

5/14/99
2/4/2000 ut_rdy4_LUD2_psh.dgn
LISTED: 10/11/2000

UTILITIES BY OTHERS

ALL PROPOSED UTILITY WORK SHOWN ON THIS SHEET WILL BE DONE BY OTHERS. NO PAYMENT WILL BE MADE TO THE CONTRACTOR FOR PROPOSED UTILITY WORK SHOWN ON THIS SHEET.

	1223 Jones Franklin Rd. Raleigh, N.C. 27606
	License No. F-0377 Bus: 919 851 8077 Fax: 919 851 8107
TRANSPORTATION PLANNING/DESIGN - BRIDGE/STRUCTURE DESIGN CIVIL/SITE DESIGN - GIS/GPS - CONSTRUCTION OBSERVATION	

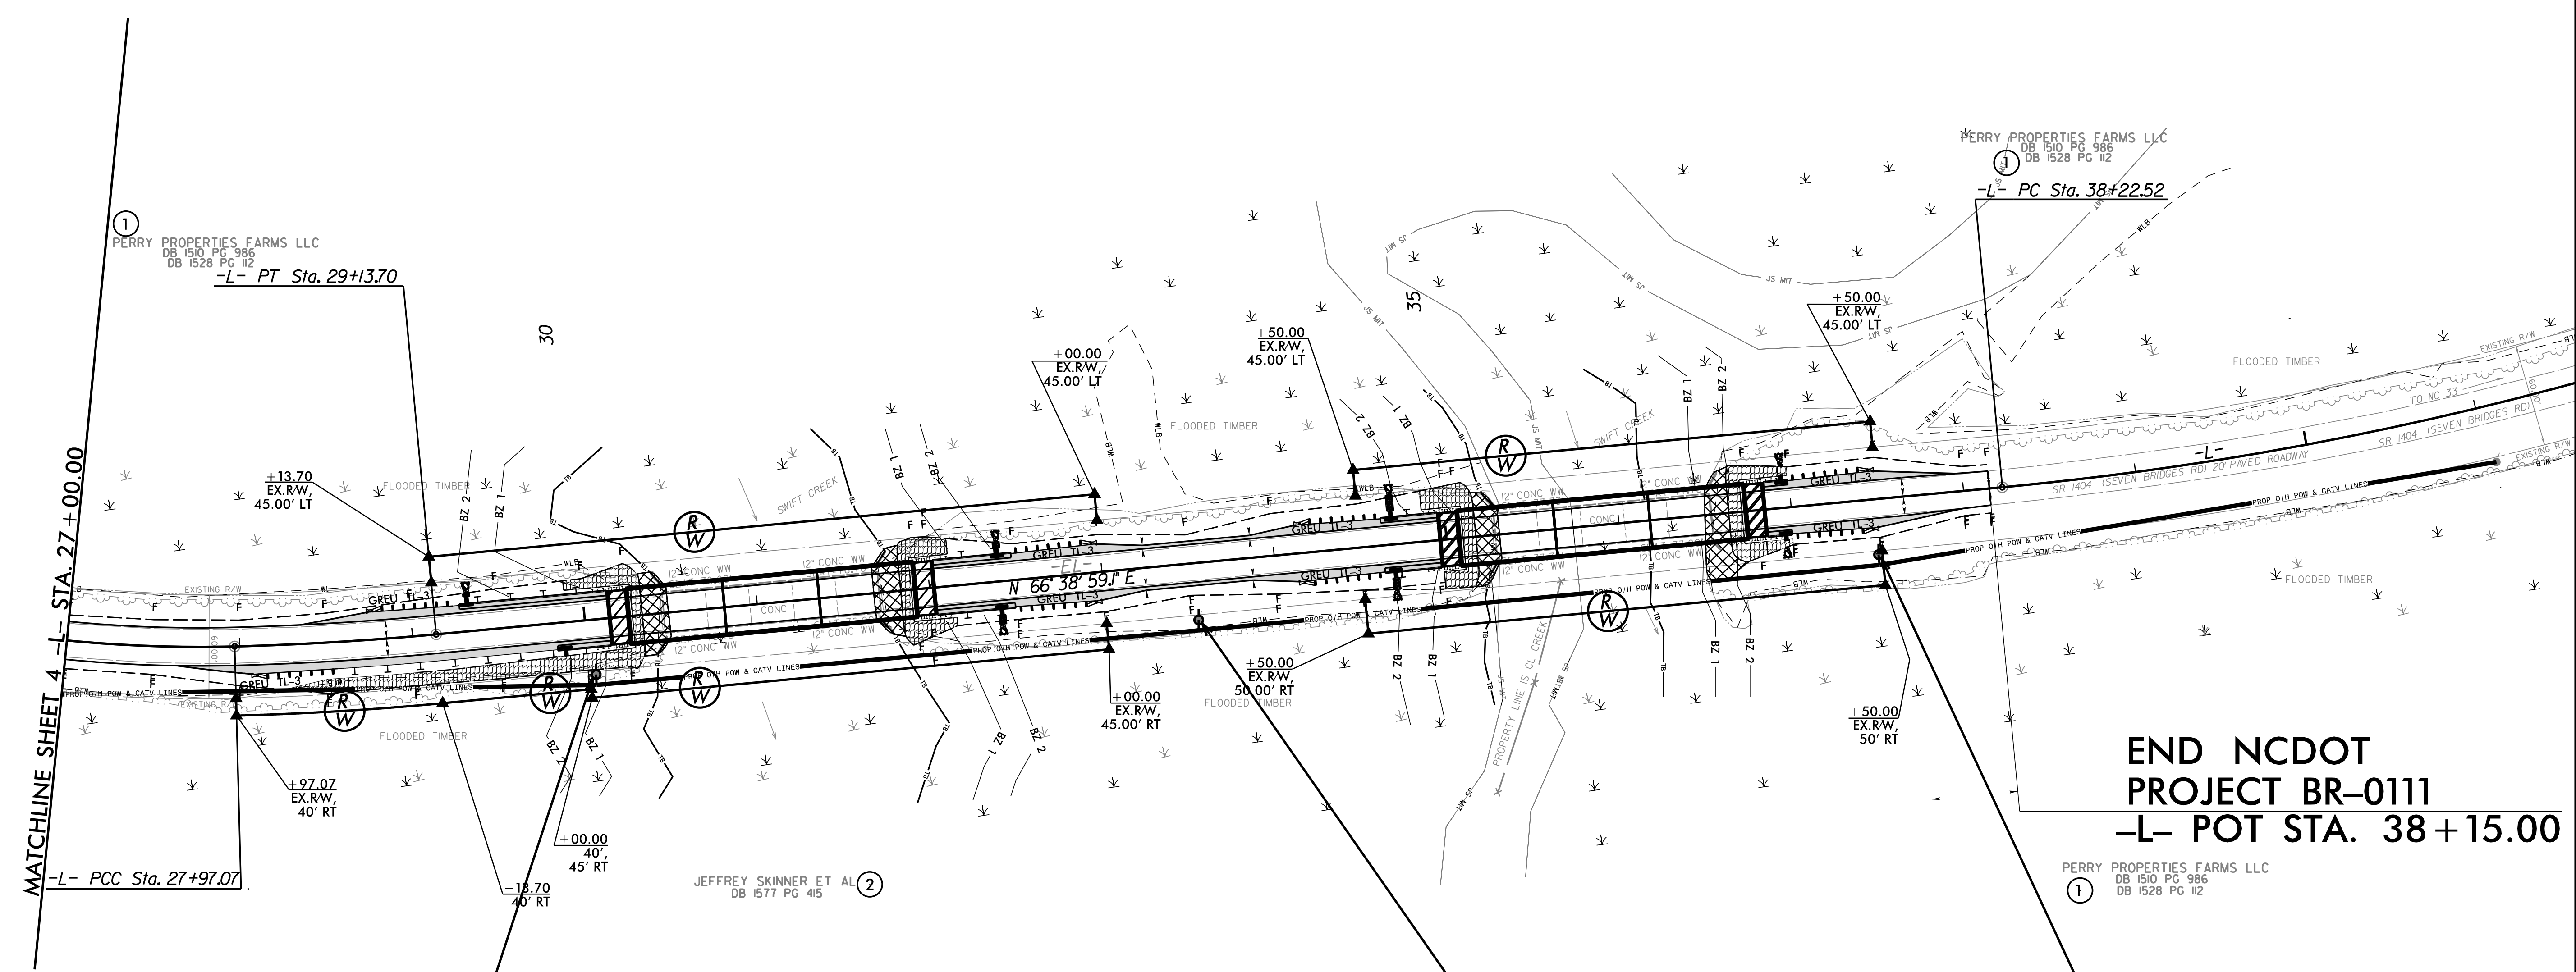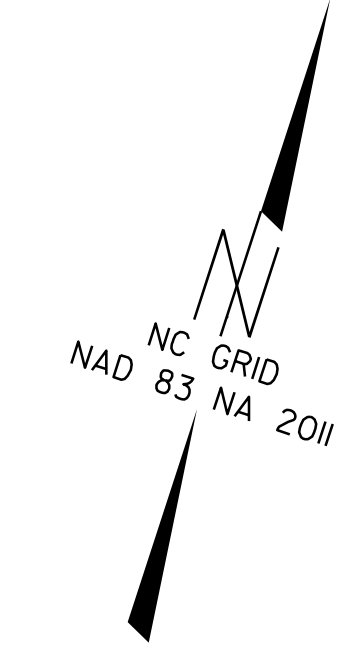

OH POWER POLE-REPLACEMENT
 OH POWER - (EDGECOMBE-MARTIN EMC)
 OH COMMUNICATION - (SUDDENLINK)

POWER COMPANY WILL PLACE
 POWER LINE FURTHER OUT

OH POWER POLE-REPLACEMENT
 OH POWER - (EDGECOMBE-MARTIN EMC)
 OH COMMUNICATION - (SUDDENLINK)

POWER COMPANY WILL PLACE
 POWER LINE FURTHER OUT

OH POWER POLE-REPLACEMENT
 OH POWER - (EDGECOMBE-MARTIN EMC)
 OH COMMUNICATION - (SUDDENLINK)

POWER COMPANY WILL PLACE
 POWER LINE FURTHER OUT

**END NCDOT
 PROJECT BR-0111
 -L- POT STA. 38+15.00**

5/14/2011 2/14/2011 2/14/2011 ut_rdy5_U03_psh.dgn
 LISTED: 2/14/2011 2/14/2011 2/14/2011